




NIER NEW LABORATORY BUILDING - STAGE 1B ADDITION
VIEW OF EXTENDED BUILDING FROM NORTH EAST
DA SUBMISSION - REV 2 - FEBRUARY 2014



**NIER NEW LABORATORY BUILDING - STAGE 1B ADDITION
VIEW OF EXTENDED BUILDING FROM NORTH WEST
DA SUBMISSION - REV 2 - FEBRUARY 2014**

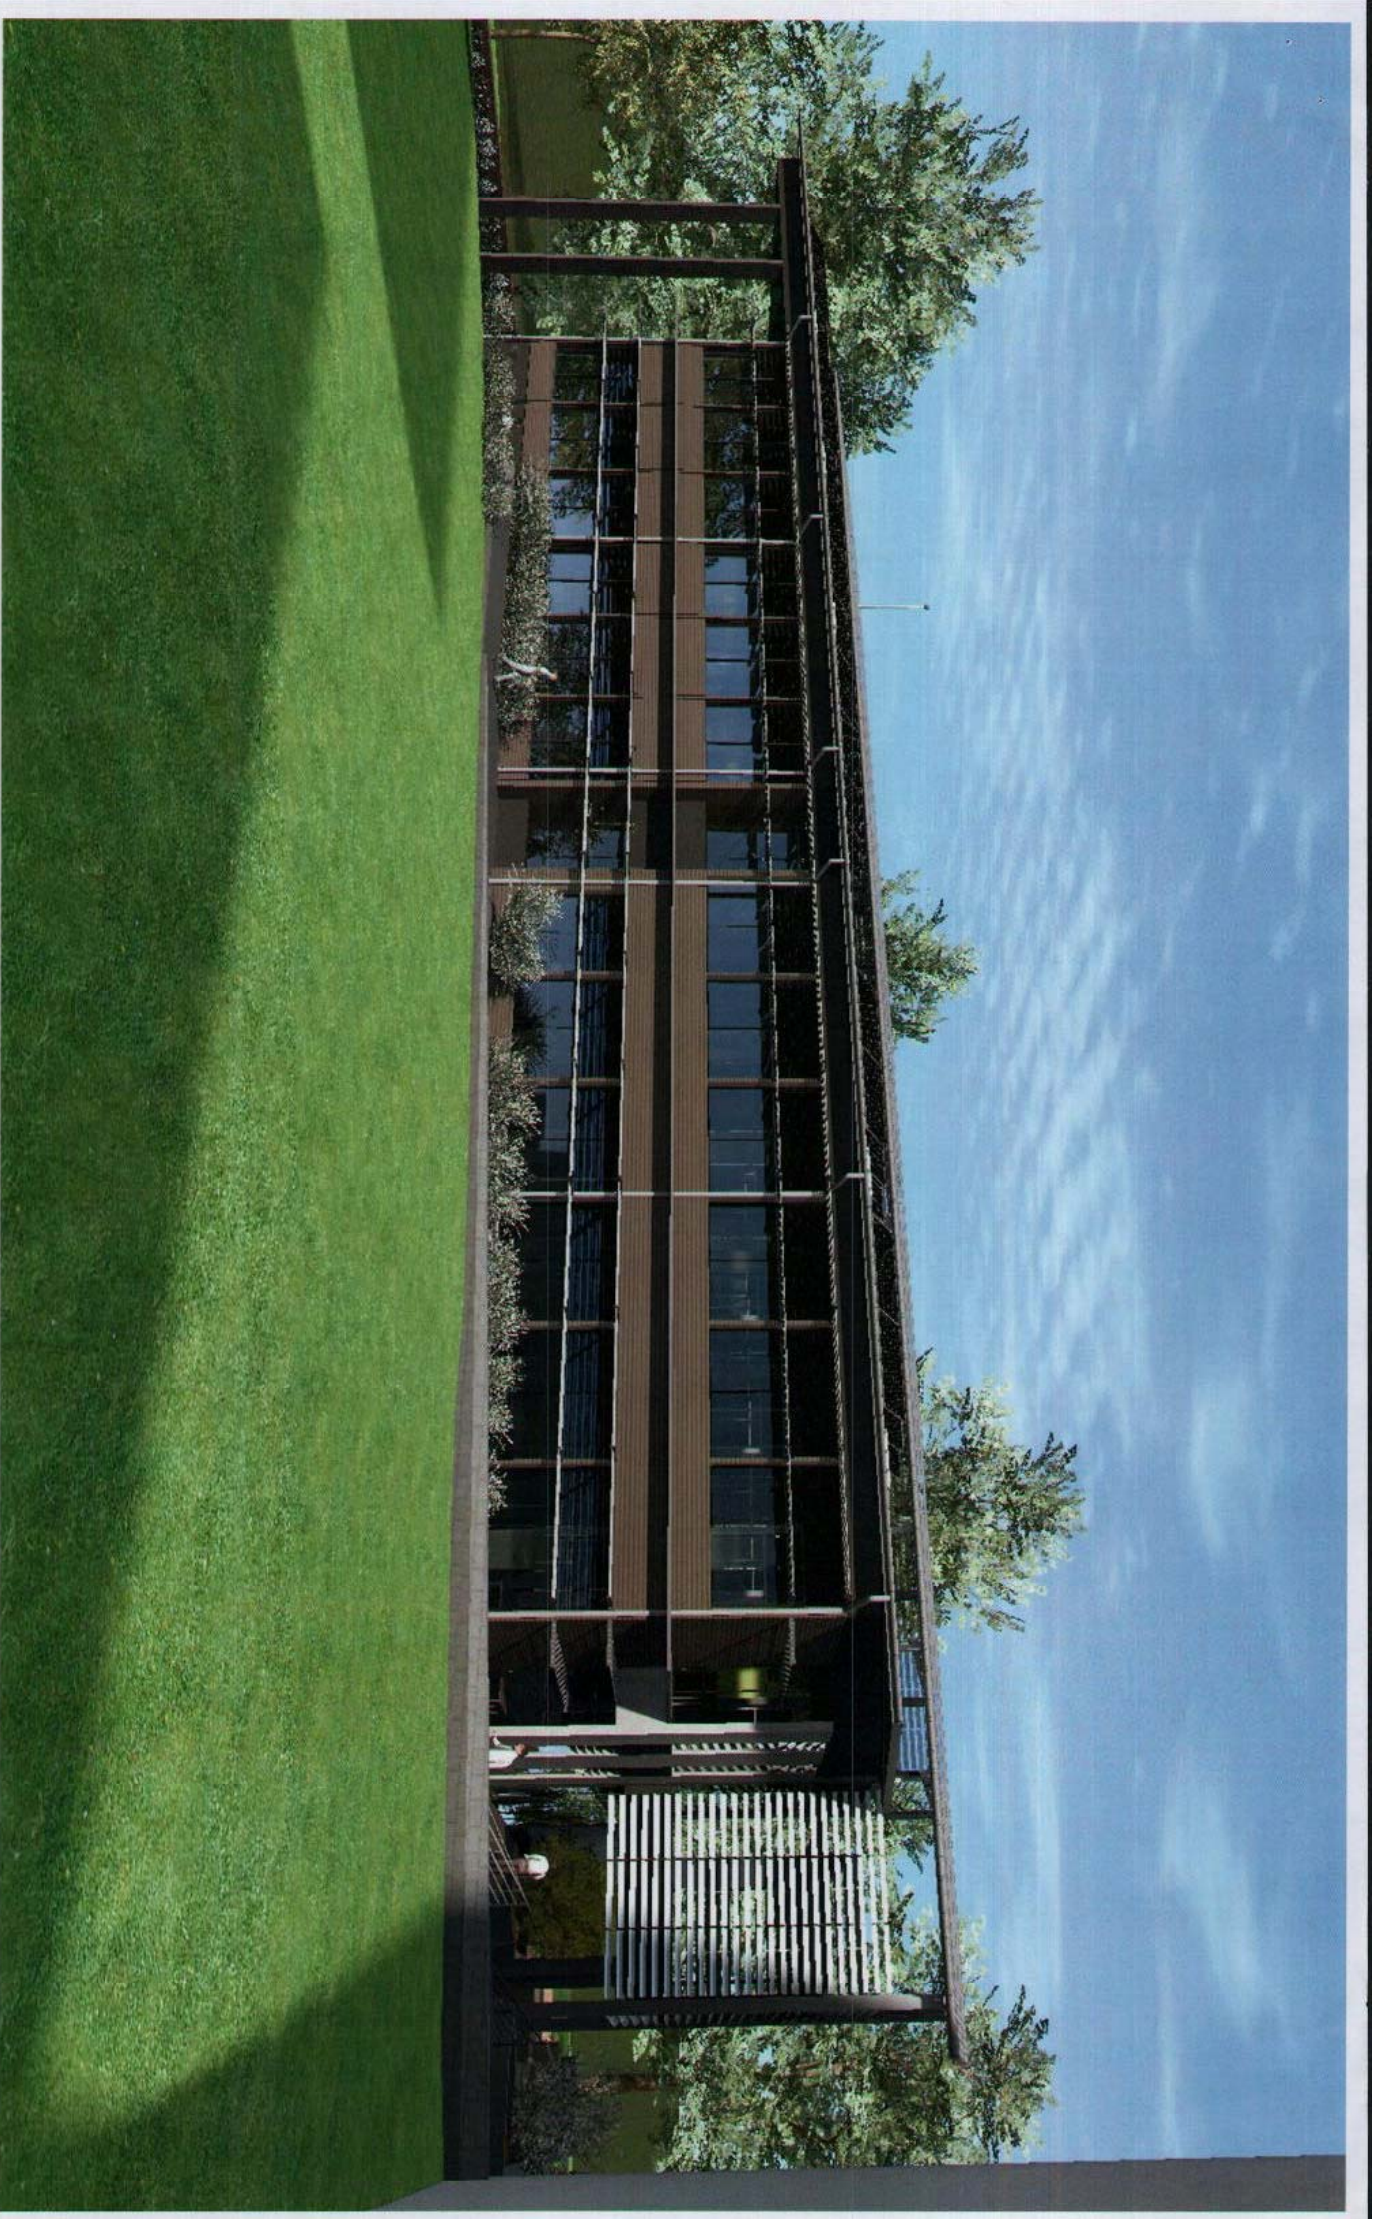


NIER NEW LABORATORY BUILDING - STAGE 1B ADDITION
VIEW OF EXTENDED BUILDING FROM WEST
DA SUBMISSION - REV 2 - FEBRUARY 2014



NIER NEW LABORATORY BUILDING - STAGE 1B ADDITION
VIEW OF EXTENDED BUILDING FROM SOUTH WEST
DA SUBMISSION - REV 2 - FEBRUARY 2014


PROPOSED ADDITION

EXISTING BUILDING

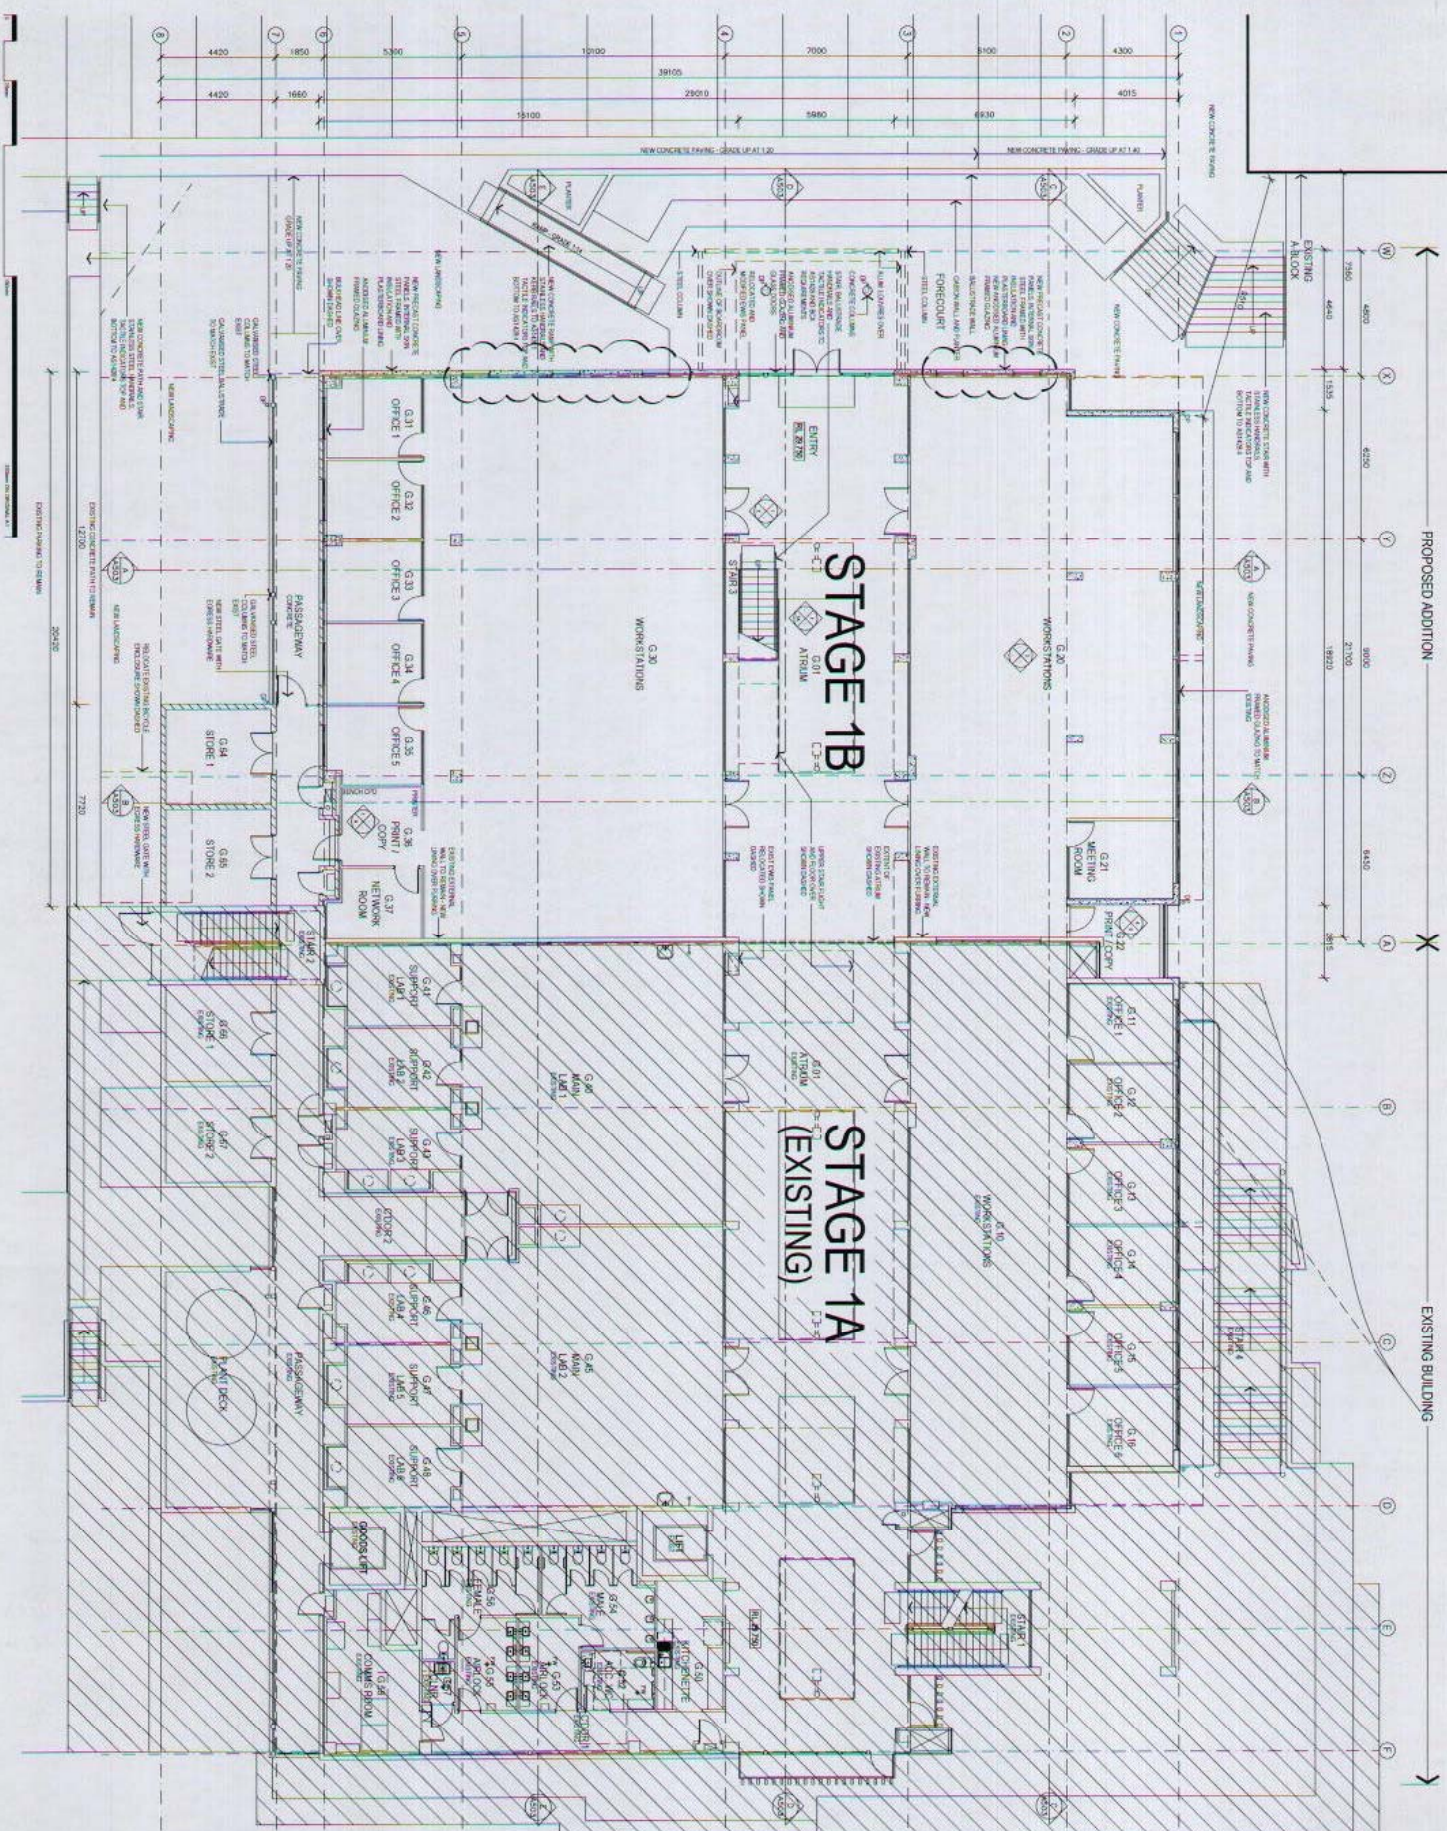

EJE ARCHITECTURE

DATE	REVISION	DESCRIPTION
22.07.2013	A	PRELIMINARY ISSUE FOR REVIEW
26.08.2013	B	ISSUE TO CONSULTANTS
23.09.2013	C	MEETING ROOMS, PRINT / COPY AREAS - ISSUED TO P.M. FOR REVIEW
25.09.2013	D	AMENDMENTS CLOUDED, ISSUE TO CONSULTANTS
26.09.2013	E	DEVELOPMENT APPLICATION ISSUE
10.10.2013	F	REVISED DEVELOPMENT APPLICATION ISSUE
11.10.2013	G	30% DESIGN DEVELOPMENT ISSUE
24.10.2013	H	AMENDMENTS SHOWN CLOUDED
26.11.2013	I	REVISED DEVELOPMENT APPLICATION ISSUE
06.02.2014	J	REVISED DEVELOPMENT APPLICATION ISSUE

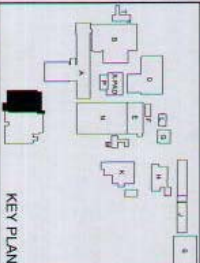

PROJECT: NEWCASTLE INSTITUTE FOR BUSINESS & RESOURCES
LABORATORY BUILDING
STAGE 1B ADDITION
CLIENT: UNIVERSITY OF NEWCASTLE

DESIGNED: GROUND FLOOR PLAN


DATE: JUL 2013 1:100 @ A1

9992 DA A102 K



DATE	TIME	NAME	SCORE
DUR	AF	AF	
DUR	AF	AF	
DUR	AF	AF	
DUR	AF	AF	
DUR	AF	AF	
TH	DUR	AF	

EJE ARCHITECTURE
AGN 000 011 240 1 AHN 00 044 045 000

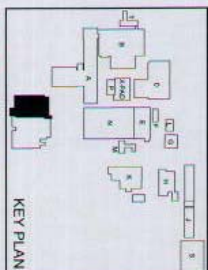

PROJECT NEWCASTLE INSTITUTE
FOR ENERGY & RESOURCES
LABORATORY BUILDING
STAGE 1B ADDITION

CLIENT UNIVERSITY OF NEWCASTLE


**NEWCASTLE INSTITUTE
FOR ENERGY & RESOURCES
OFF VALE STREET
SHORTLAND**

DATE: JUL 2013
SCALE: 1:100 @ A1
DRAWN BY: J
CHECKED BY: DA
PROJECT NO: 9992
DWG NO: 9992


EXISTING BUILDING

PROPOSED ADDITION

NORTH ELEVATION

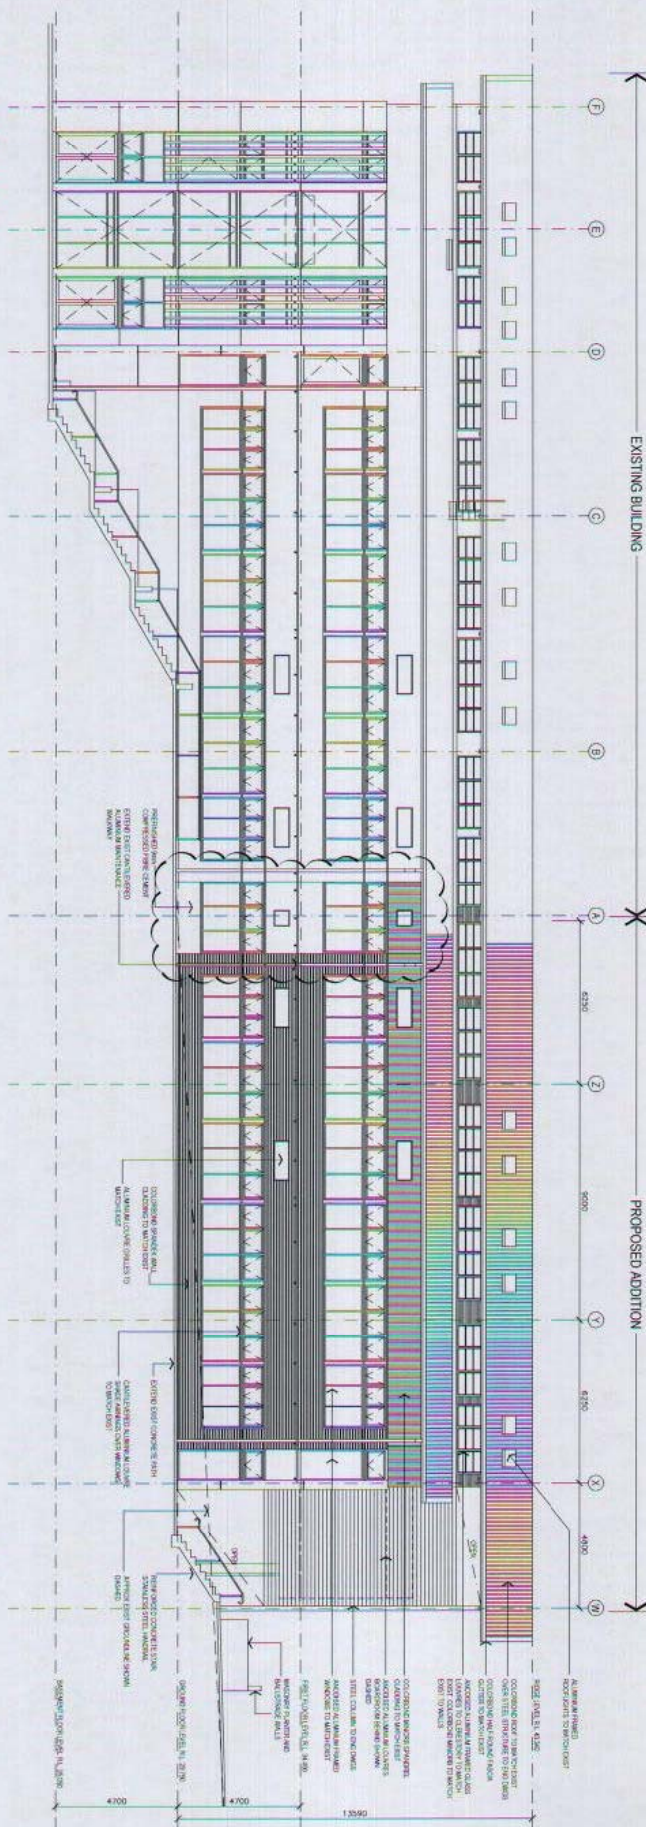

SOUTH ELEVATION

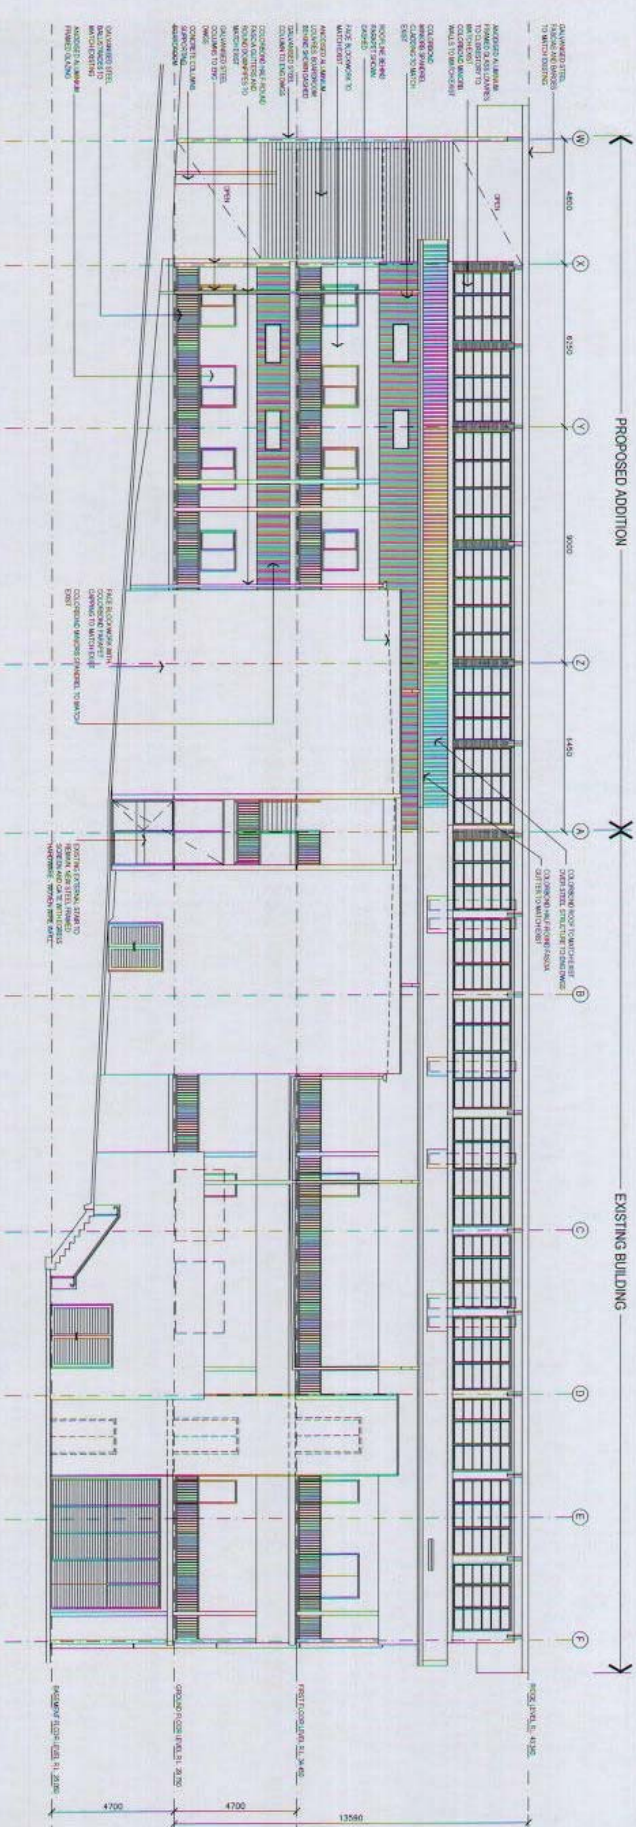

EJE ARCHITECTURE

1400 15th Street NW

Washington, DC 20004

Phone: 202.462.1400

Fax: 202.462.1401

www.eje.com

DATE: 25.09.2013

REVISION: 1

REVISION: 2

EJE architecture

WSP GHD

APP

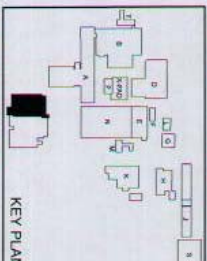


NEWCASTLE INSTITUTE
FOR ENERGY & RESOURCES
STAGE 1B ADDITION
UNIVERSITY OF NEWCASTLE

NEWCASTLE INSTITUTE
FOR ENERGY & RESOURCES
OFF VILE STREET
SHORTLAND
NORTH ELEVATION
SOUTH ELEVATION

DATE: 25.09.2013
REVISION: 1
REVISION: 2
EXISTING BUILDING

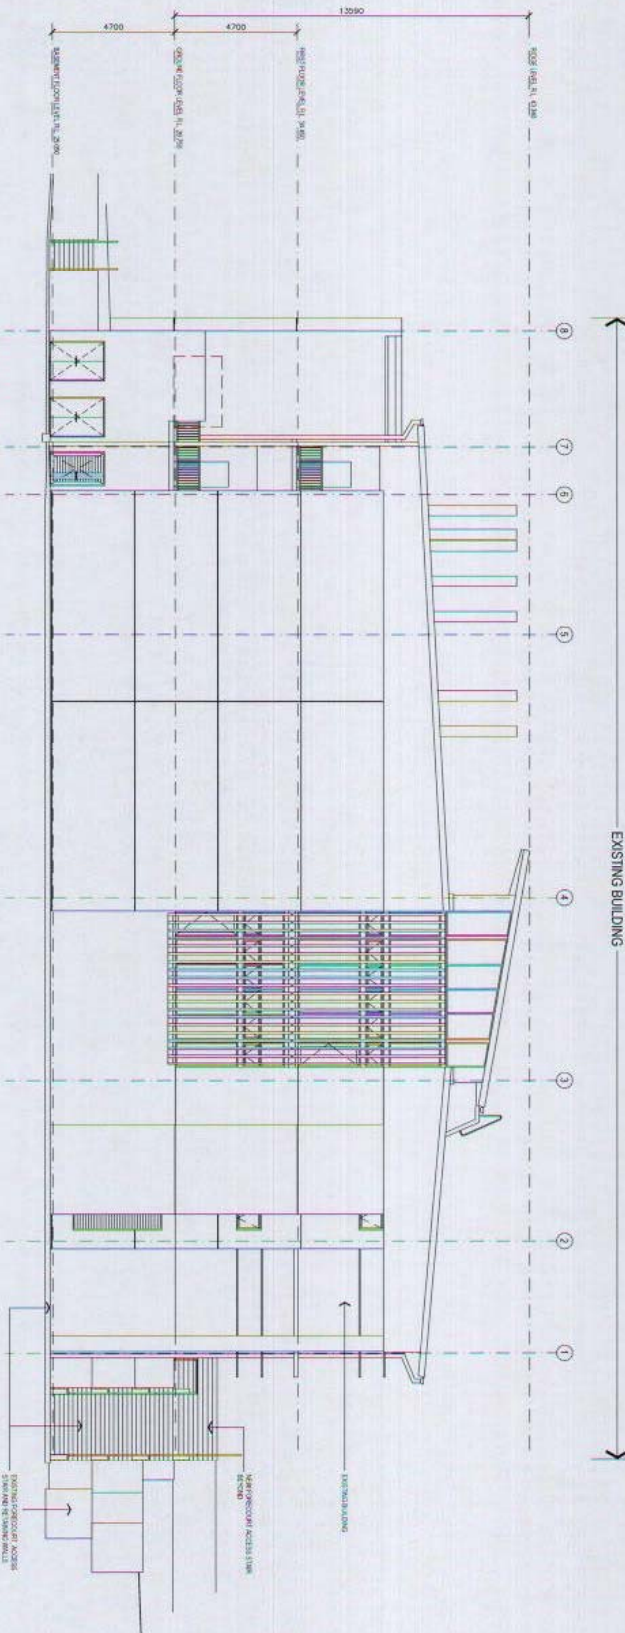


EAST ELEVATION

WEST ELEVATION



PROPOSED ADDITION

REV	DATE	COMMENTS
1	25.09.2013	DEVELOPMENT APPLICATION ISSUE
2	10.10.2013	REVISED DEVELOPMENT APPLICATION ISSUE
3	11.10.2013	30% DESIGN DEVELOPMENT ISSUE
4	24.10.2013	AMENDMENTS SHOWN CLOUDED
5	26.11.2013	REVISED DEVELOPMENT APPLICATION ISSUE
6	06.02.2014	REVISED DEVELOPMENT APPLICATION ISSUE

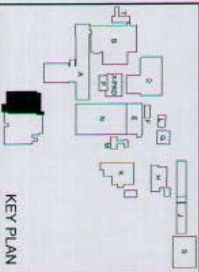

NEWCASTLE INSTITUTE
FOR ENERGY & RESOURCES
100-102 LEA STREET
STAGE 1B ADDITION
UNIVERSITY OF NEWCASTLE

DATE: SEP 2013 1:100 @ A1
DRAWN: DJR
CHECKED: DA
9992 DA A502 F