


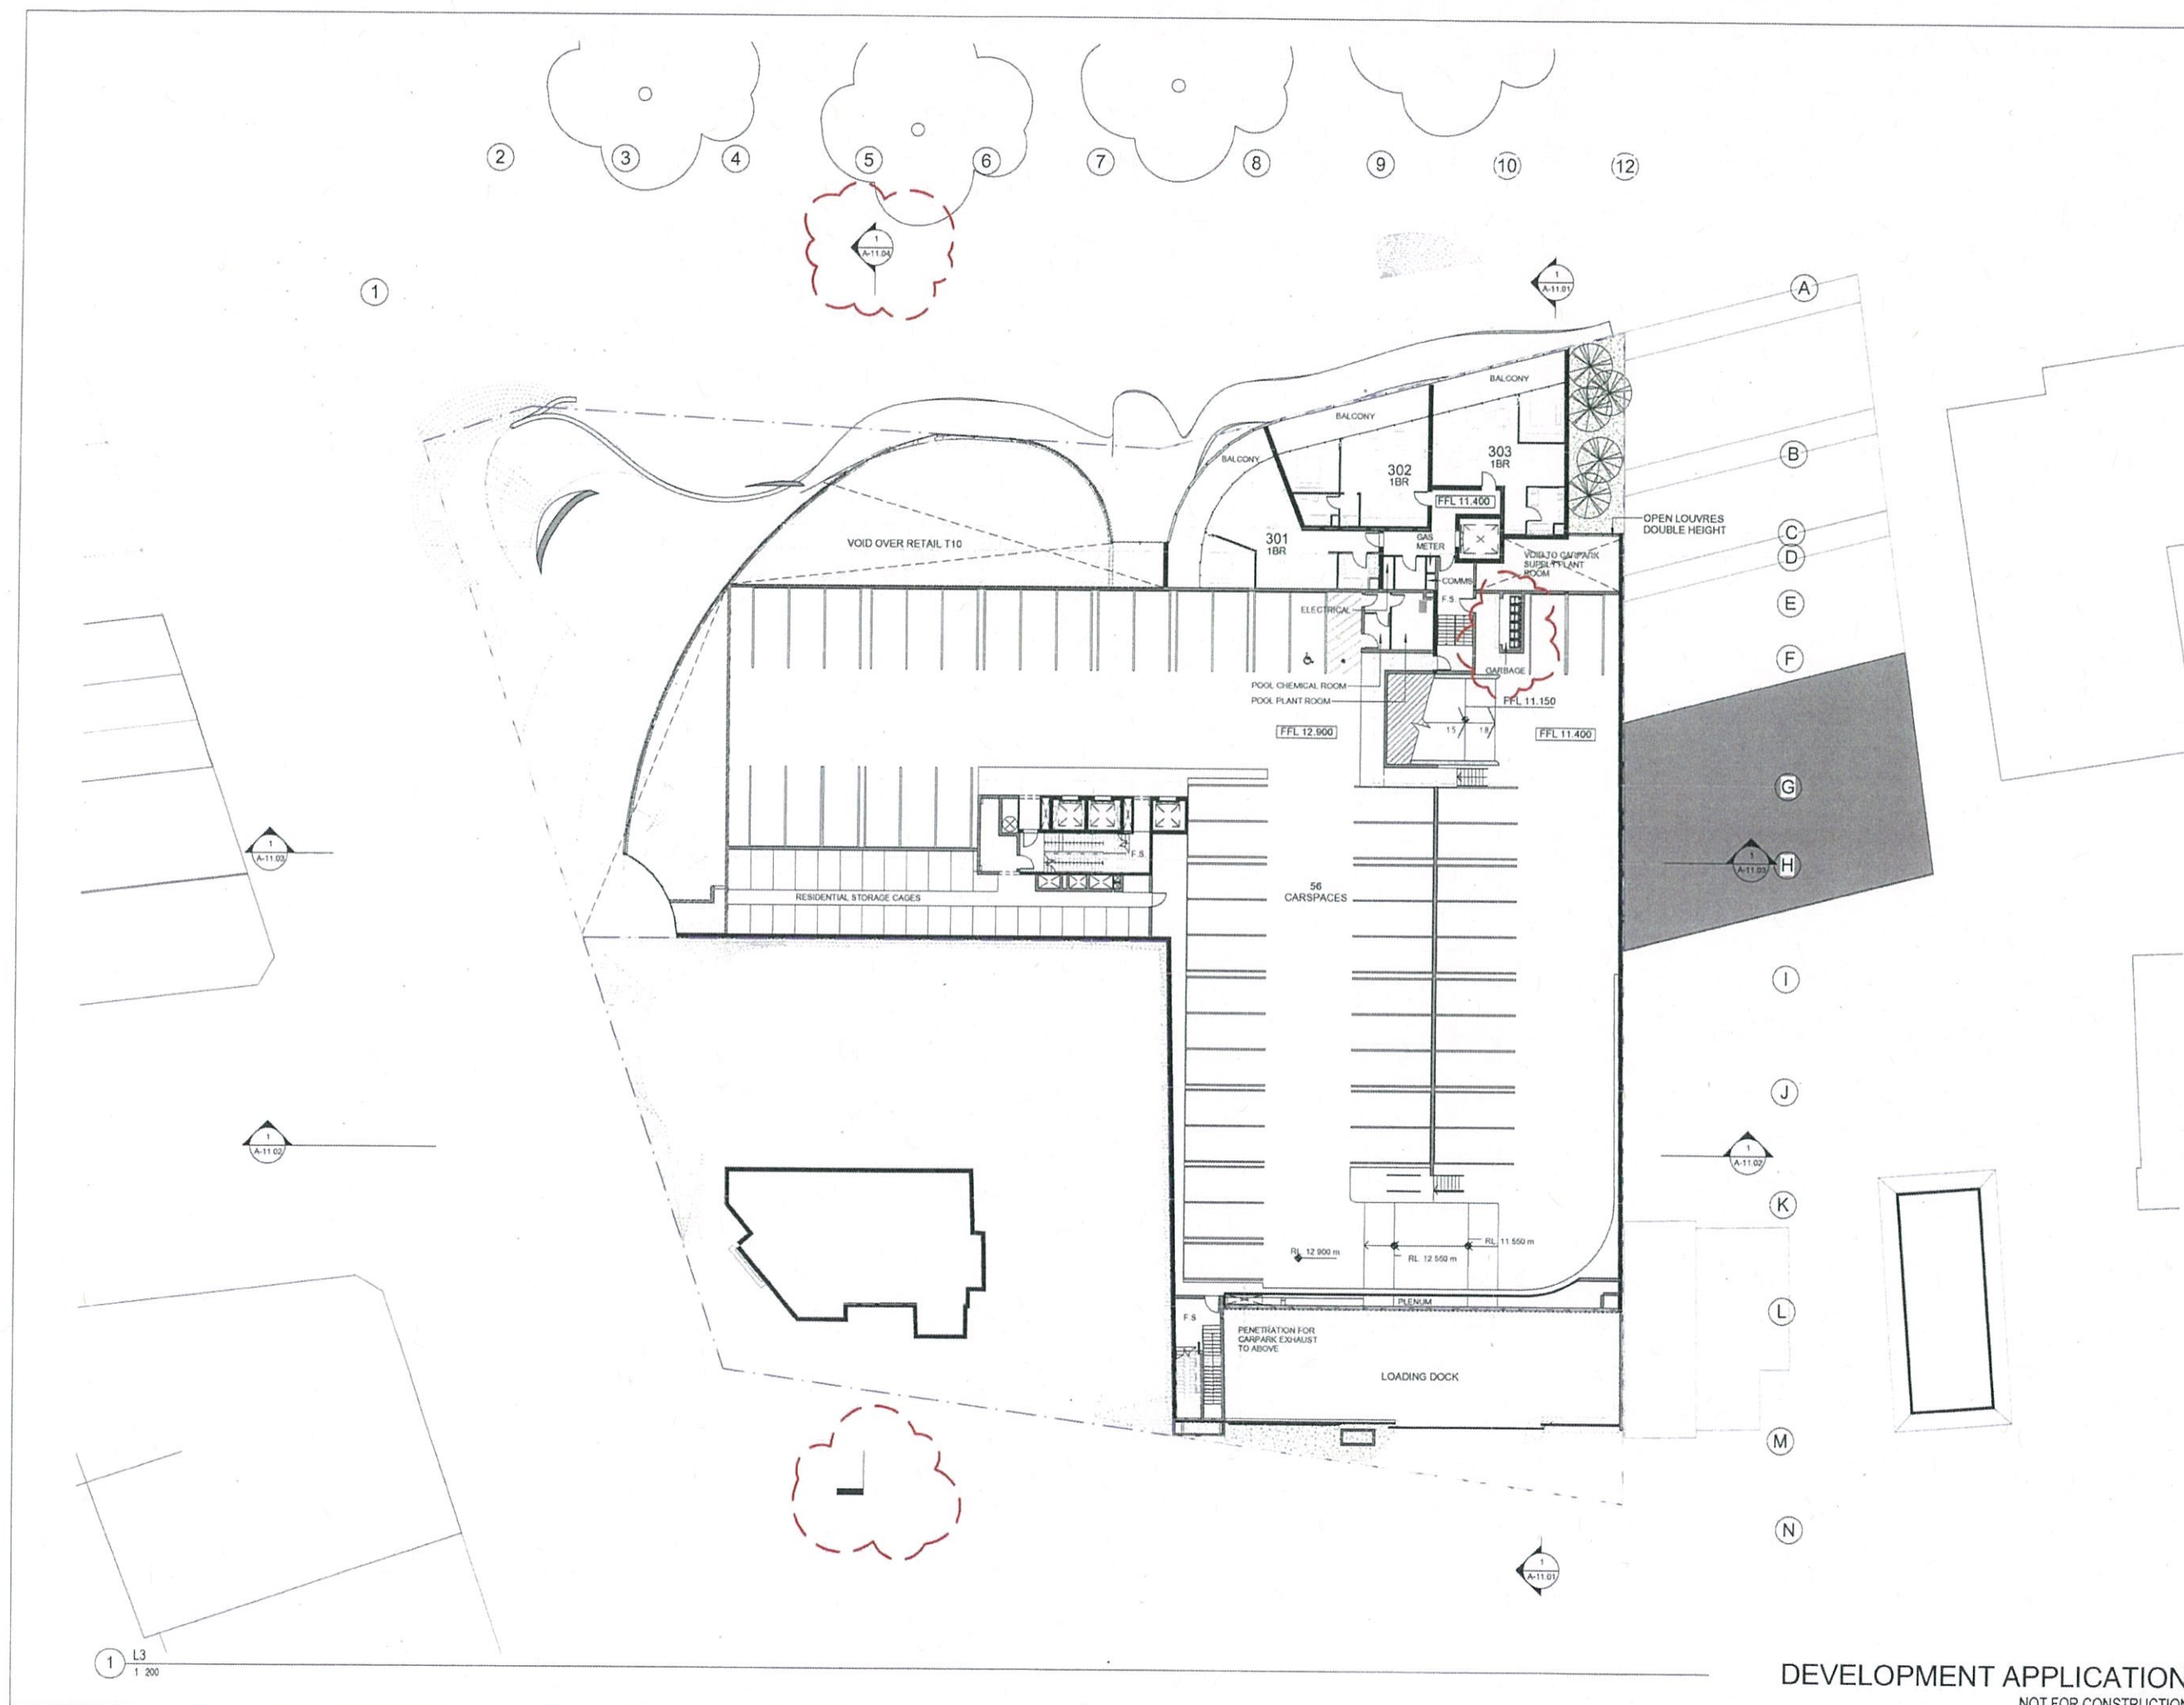

DA-2 28-10-2014 SECTION 8 GARAGE ROOM ADDED

DA-1 23-08-2014 DEVELOPMENT APPLICATION


ISSUE	DATE	DESCRIPTION
All dimensions to be checked on job. Written dimensions only to be used. Refer to all detail drawings, structural, mechanical and services drawings before commencing work. Refer any discrepancies to the Architect. Do not scale from drawings. Copyright of the design shown herein is retained by BN Group Pty Ltd. Written authority is required for any reproduction. Completion of the Quality Record is evidence that the design and drawing have been verified as conforming with the requirements of the Project Quality Plan. Where the Quality Record is incomplete, all information on the drawing is intended for preliminary purpose only as it is unchecked.		
Coordinated Reference Drawings		
Discipline	Company	
SURVEY		
STRUCTURE		
CIVIL		
MECHANICAL		
HYDRAULIC		
ELECTRICAL		
LANDSCAPE		
FIRE		
Client		
PELICAN HORIZONS PTY LTD		
Project Manager		
Architect		
BN Architecture Urban Design Masterplanning Graphics Interiors		
BN Group Pty Ltd 82 Alexander Street Crows Nest, NSW 2005 ABN 43 002 900 499		
T +61 2 9437 0511 F +61 2 9437 0522 www.bngronline.com sydney@bngronline.com		
Project		
THE ENTRANCE LOTS 1 & 2 IN D.P.536168 AND LOT 1 IN D.P.513519, OCEAN PDE, THE ENTRANCE RD AND MARINE PDE, THE ENTRANCE		
Sheet name		
FLOOR PLAN L3		
Scale @ A1: 1:200		
Project No.: S1018		
Drawn By: DT Checked By: HA		
A66 SERIES - FLOOR PLANS		
Drawing No.		Stage - Rev
A-06.05		DA-2

DA-2


NOT FOR CONSTRUCTION

DA-2

PRINTED: 28/10/2014 12:44:22 PM

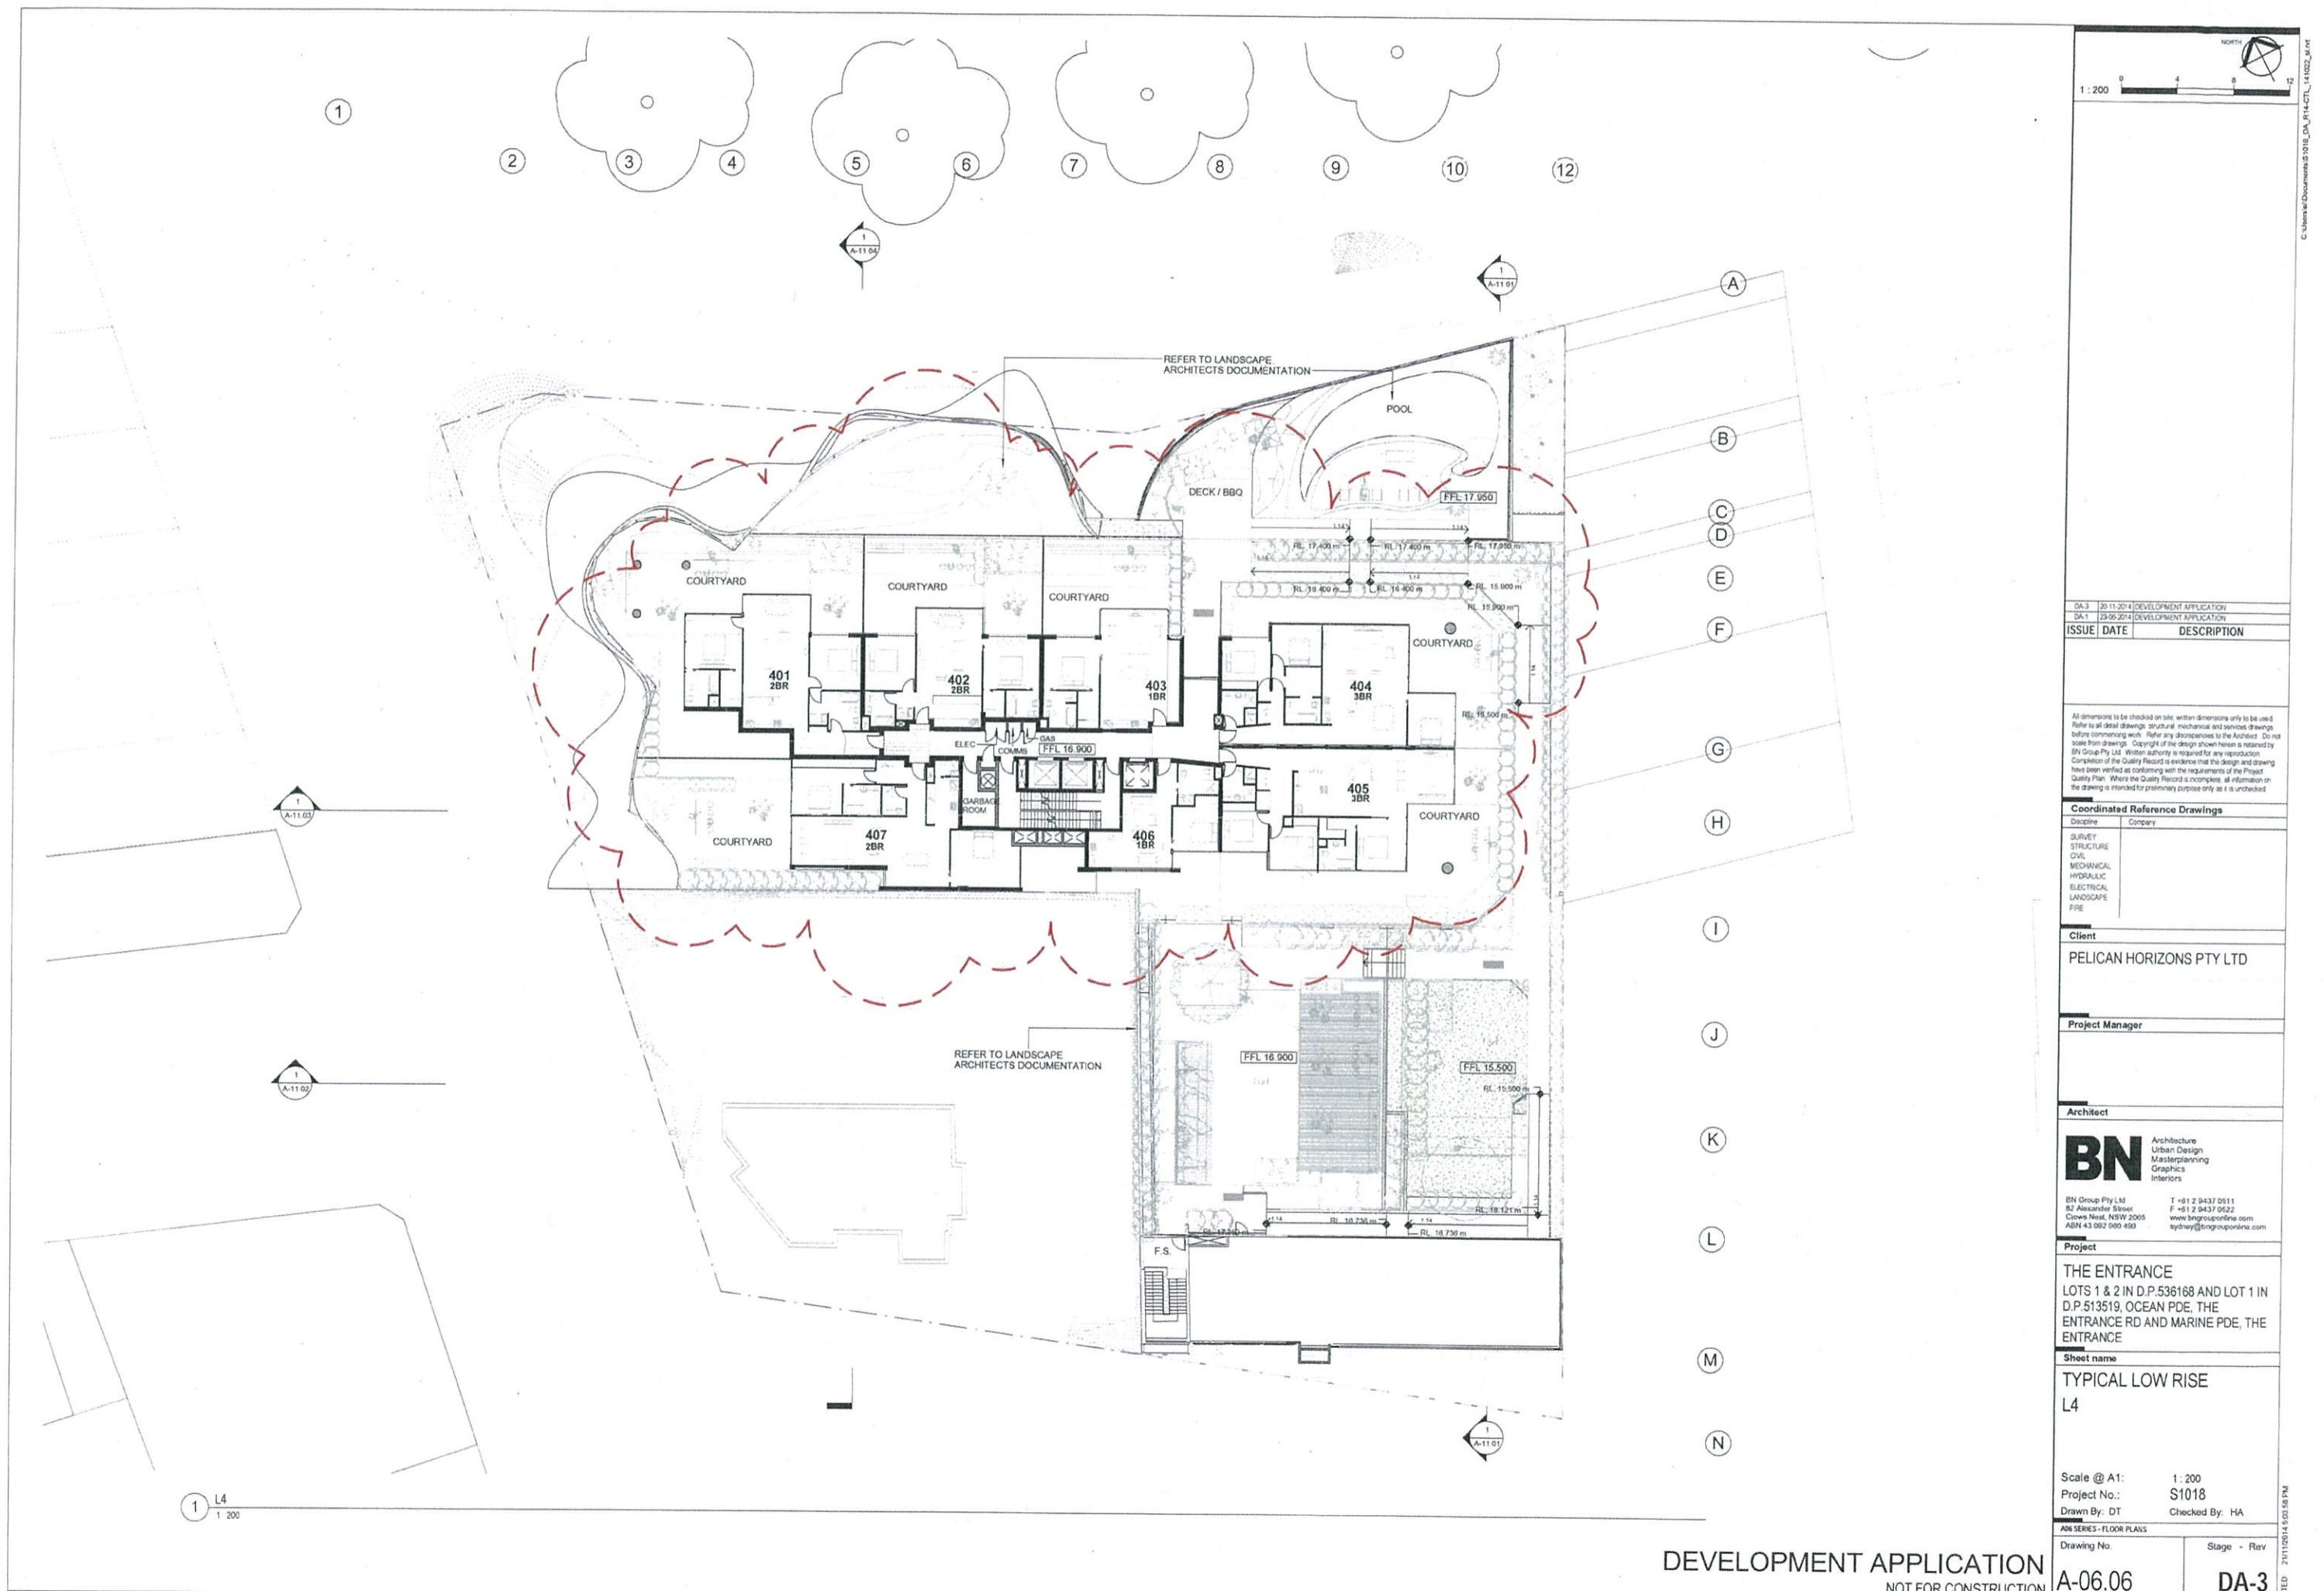

1 2 3 4 5 6 7 8 9 10 12

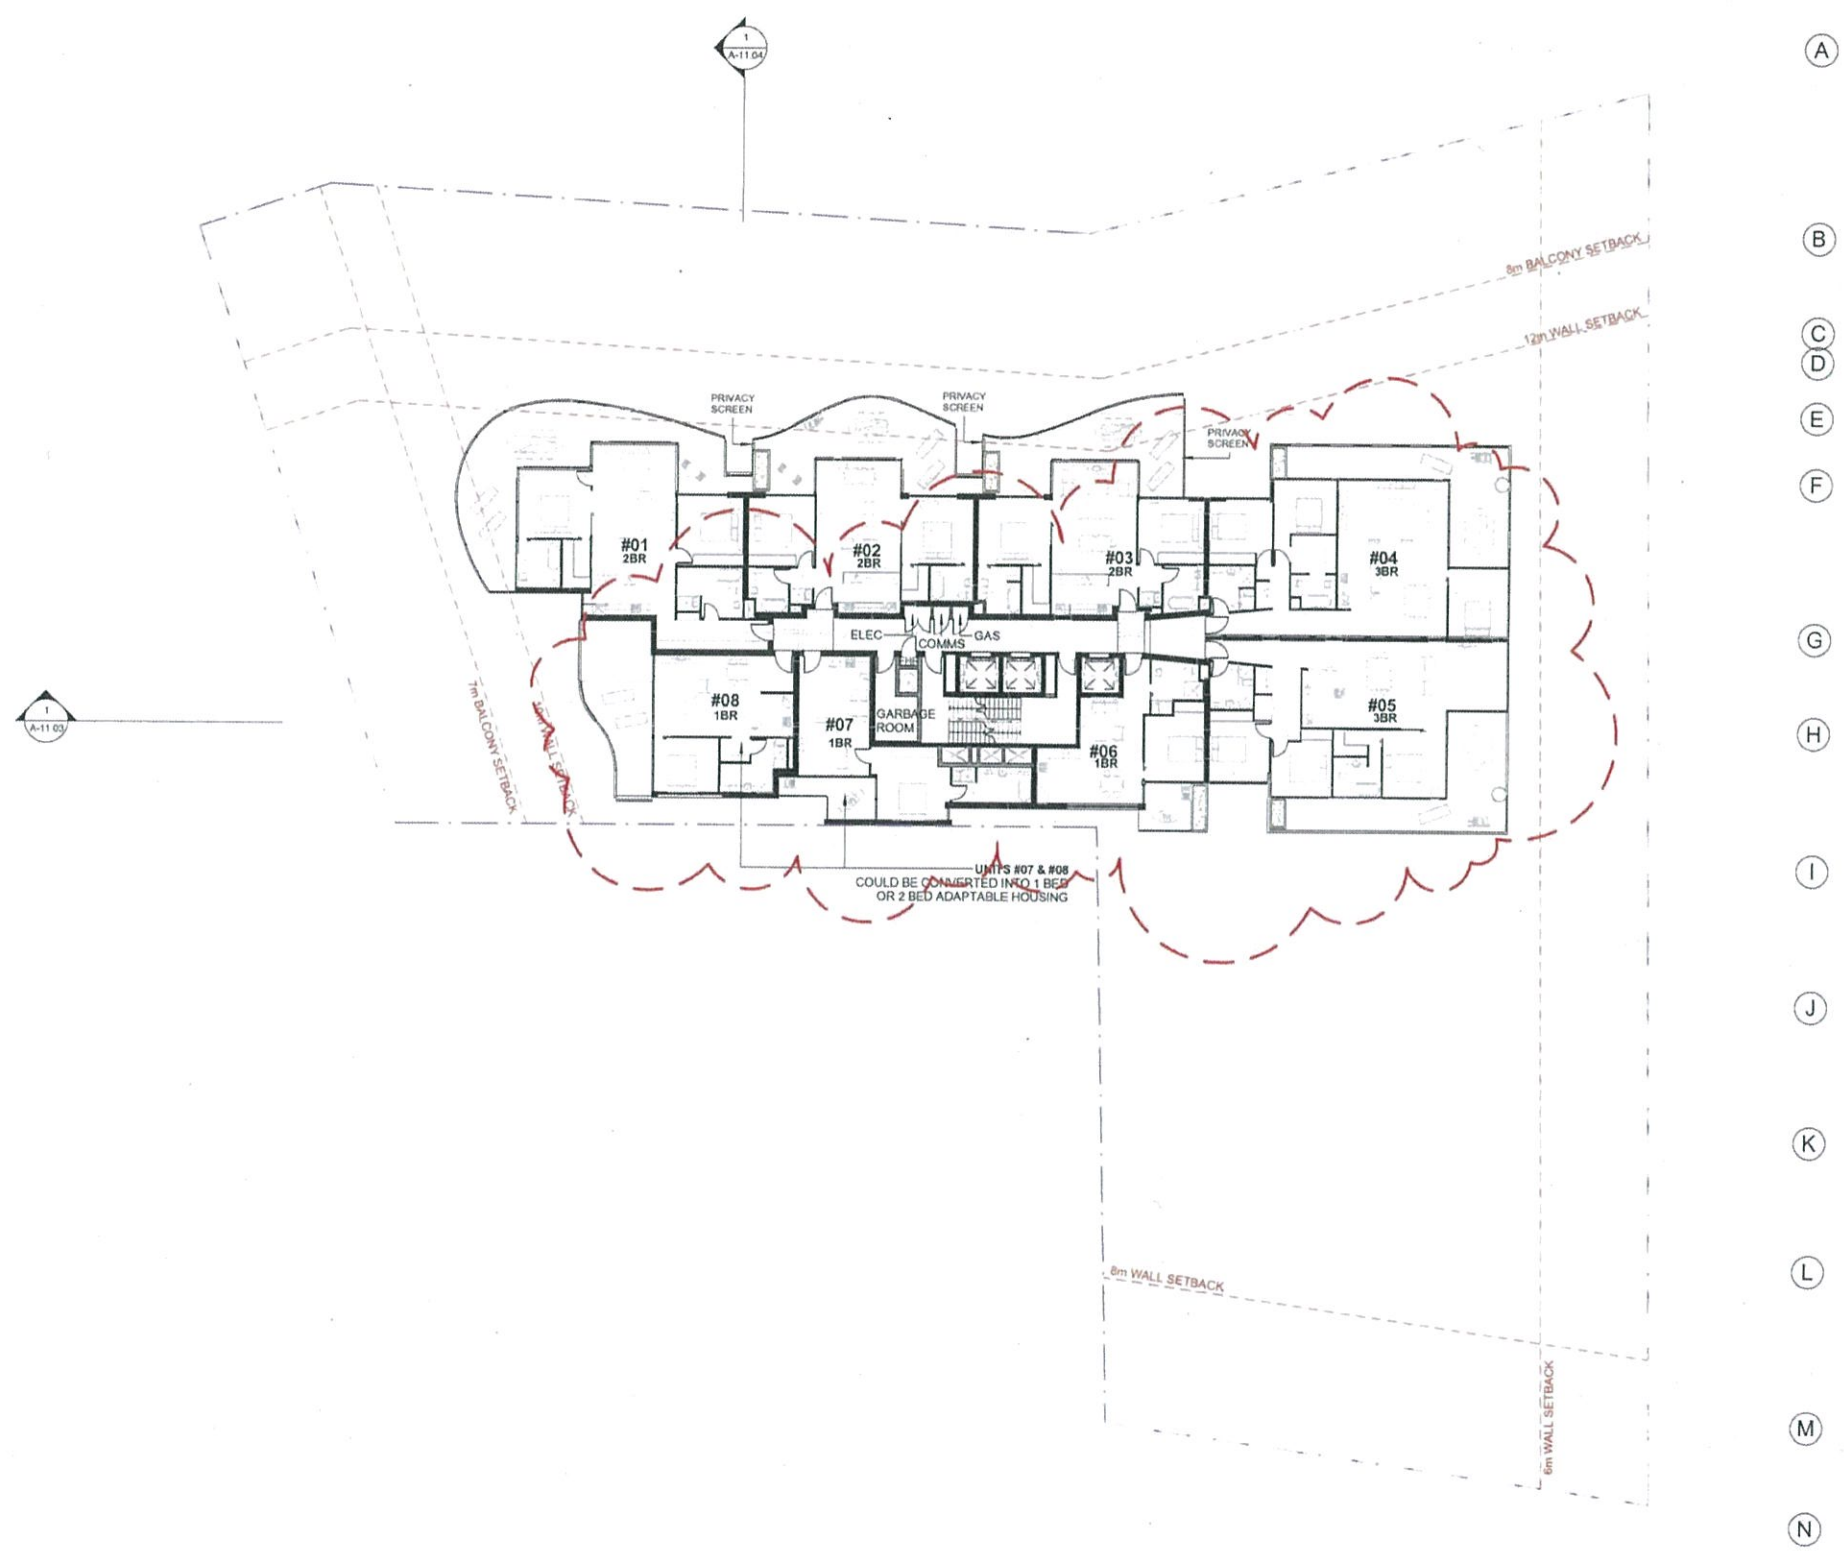

1 LEVEL 5-10 (TYPICAL)
1:200

DA-3	20-11-2014	DEVELOPMENT APPLICATION
DA-2	07-11-2014	DEVELOPMENT APPLICATION
ISSUE	DATE	DESCRIPTION

All dimensions to be checked on site. Written dimensions only to be used. Refer to all detail drawings, structural, mechanical and services drawings before commencing work. Refer any discrepancies to the Architect. Do not scale from drawings. Copyright of the design shown herein is retained by BN Group Pty Ltd. Written authority is required for any reproduction. Completion of the Quality Record is evidence that the design and drawing have been verified as conforming with the requirements of the Project Quality Plan. Where the Quality Record is incomplete, all information on the drawing is intended for preliminary purposes only as it is unchecked.

Coordinated Reference Drawings	
Discipline	Company
SURVEY	
STRUCTURE	
CIVIL	
MECHANICAL	
HYDRAULIC	
ELECTRICAL	
LANDSCAPE	
FIRE	

Client
PELICAN HORIZONS PTY LTD

Project Manager

Architect
BN Architecture
Urban Design
Masterplanning
Graphics
Interiors
BN Group Pty Ltd
62 Alexander Street
Crows Nest, NSW 2065
ABN 43 052 900 499
T +61 2 9437 0511
F +61 2 9437 0522
www.bn-group.com.au
sydney@bn-group.com.au


Project
THE ENTRANCE
LOTS 1 & 2 IN D.P.536168 AND LOT 1 IN
D.P.513519, OCEAN PDE, THE
ENTRANCE RD AND MARINE PDE, THE
ENTRANCE

Sheet name
FLOOR PLAN - LEVEL 5-10
(TYPICAL)

Scale @ A1: 1:200
Project No.: S1018
Drawn By: Author
Checked By: Checker



Drawing No.	Stage - Rev
A-06.07	DA-3

1 LEVEL 11 - 19 (TYPICAL)
1:200

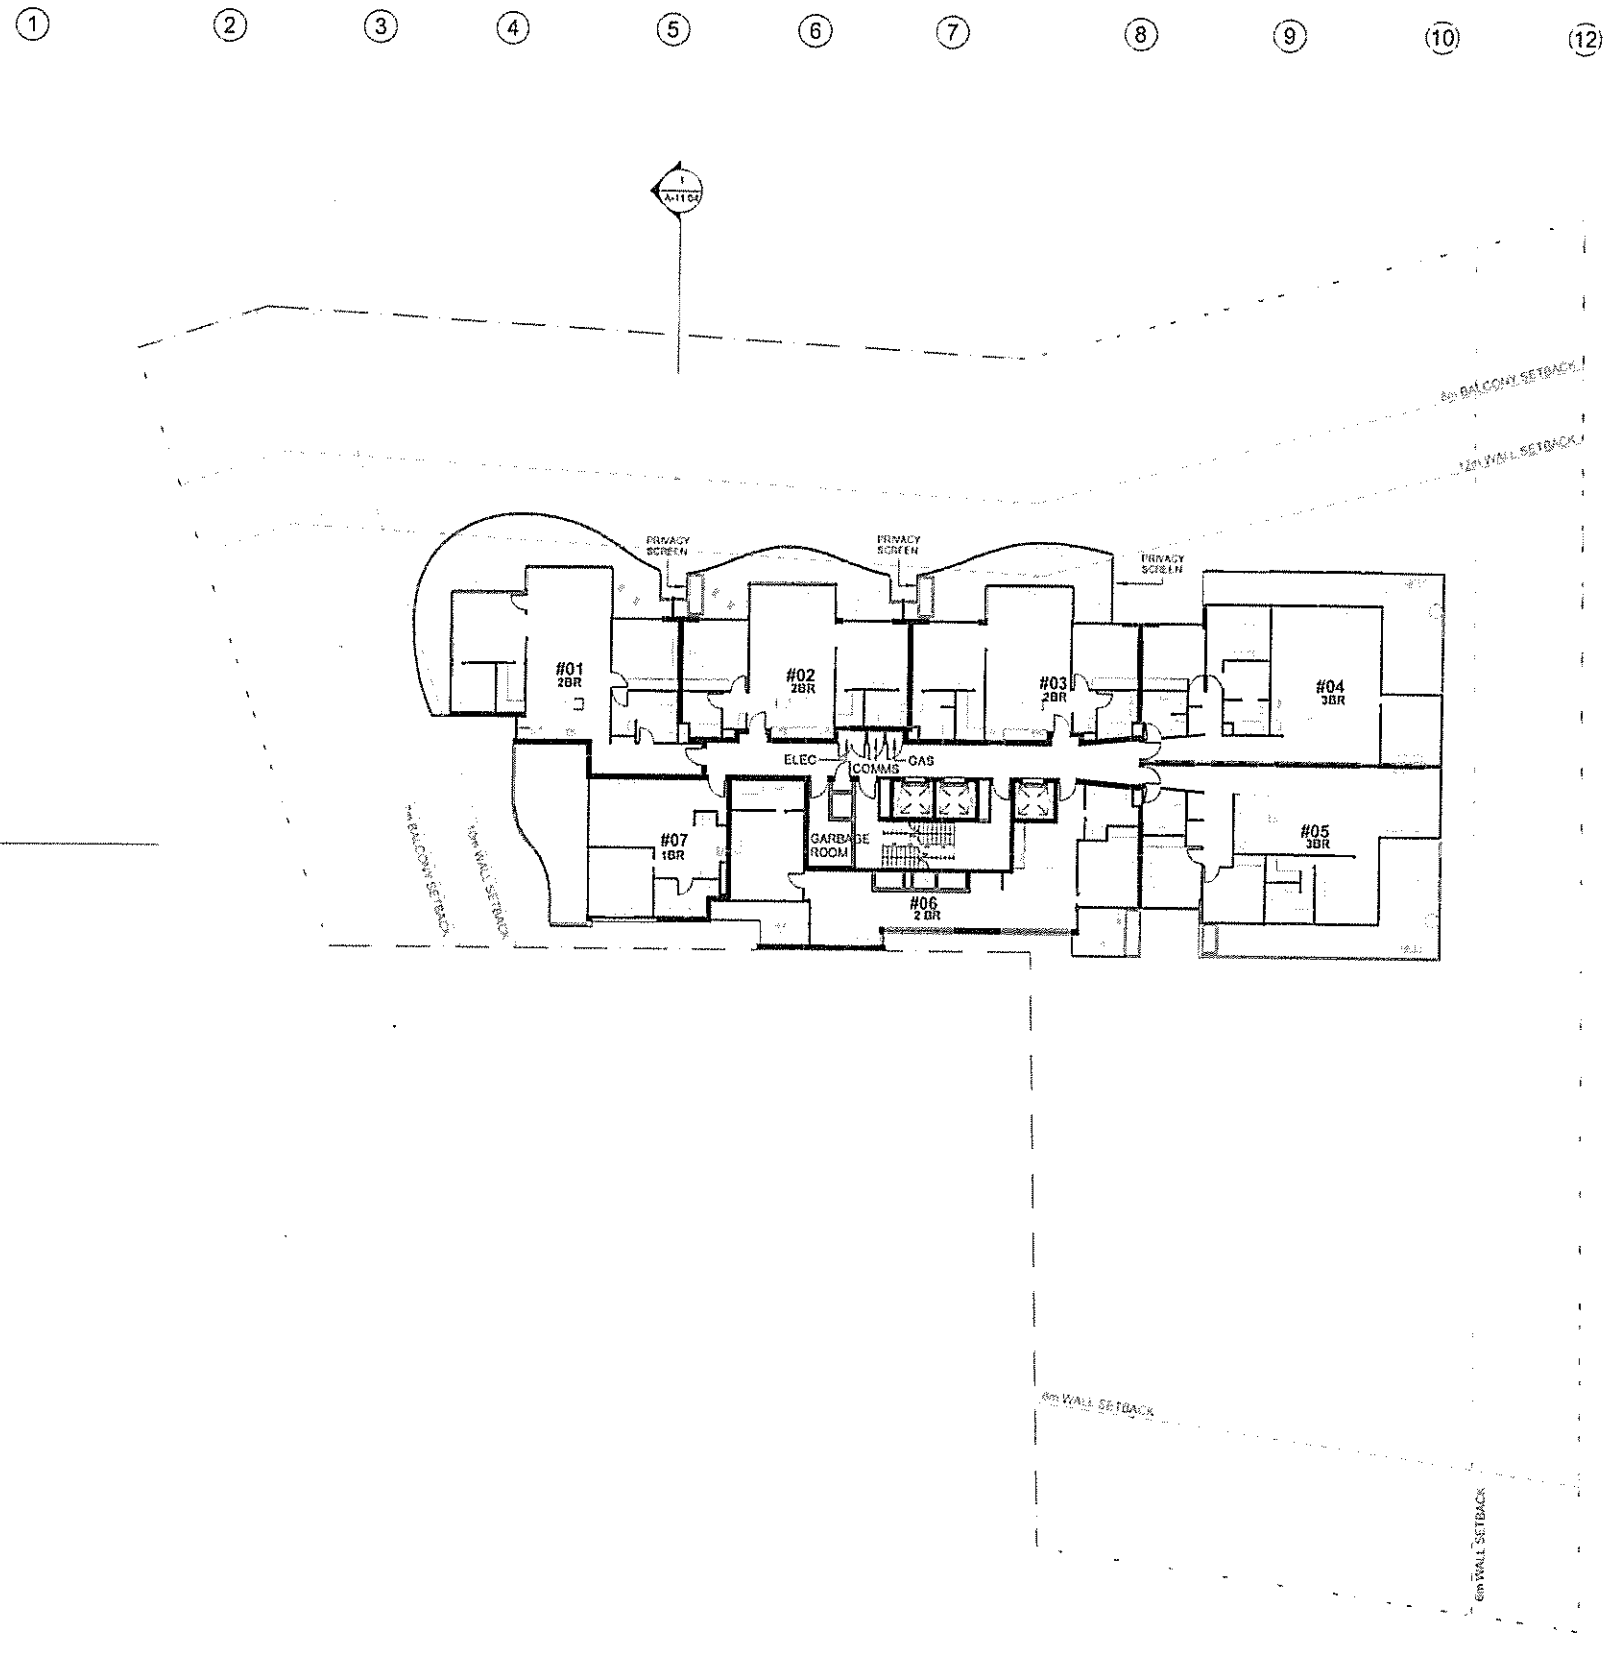

ISSUE DATE DESCRIPTION	
As dimensions to be checked on site, when dimensions only is provided. Refer to all sheet drawings, structural, mechanical and services drawings before commencing work. Refer any discrepancies to the Architect. Do not scale from drawings. Copyright of this design document is retained by GH Group Pty Ltd. Written authority is required for any reproduction. Completion of the Quality Record is evidence that the design and drawing have been verified as conforming with the requirements of the Project Quality Plan. Where the Quality Record is incomplete, all information on the drawing is intended for preliminary purposes only. All is unreviewed.	
Coordinated Reference Drawings	
DESIGNER	CHECKER
SURVEY STRUCTURE O&M MECHANICAL ELECTRICAL LANDSCAPE FIRE	
Client	
PELICAN HORIZONS PTY LTD	
Project Manager	
Architect	
BN Architecture Urban Design Masterplanning Graphics Interiors GH Group Pty Ltd 62 Alexander Street Crows Nest, NSW 2065 ABN 43 007 000 499 T +61 2 9437 0911 F +61 2 9437 0522 www.bngroup.com.au sydney@bngroup.com.au	
Project	
THE ENTRANCE LOTS 1 & 2 IN D.P. 536168 AND LOT 1 IN D.P. 513519, OCEAN PDE, THE ENTRANCE RD AND MARINE PDE, THE ENTRANCE	
Sheet name	
FLOOR PLAN - LEVEL 11-19 (TYPICAL)	
Scale @ A1:	1:200
Project No.:	S1018
Drawn By: Author	Checked By: Checker
Drawing No.	Stage - Rev
A-06.08	DA-3

2 3 4 5 6 7 8 9 10

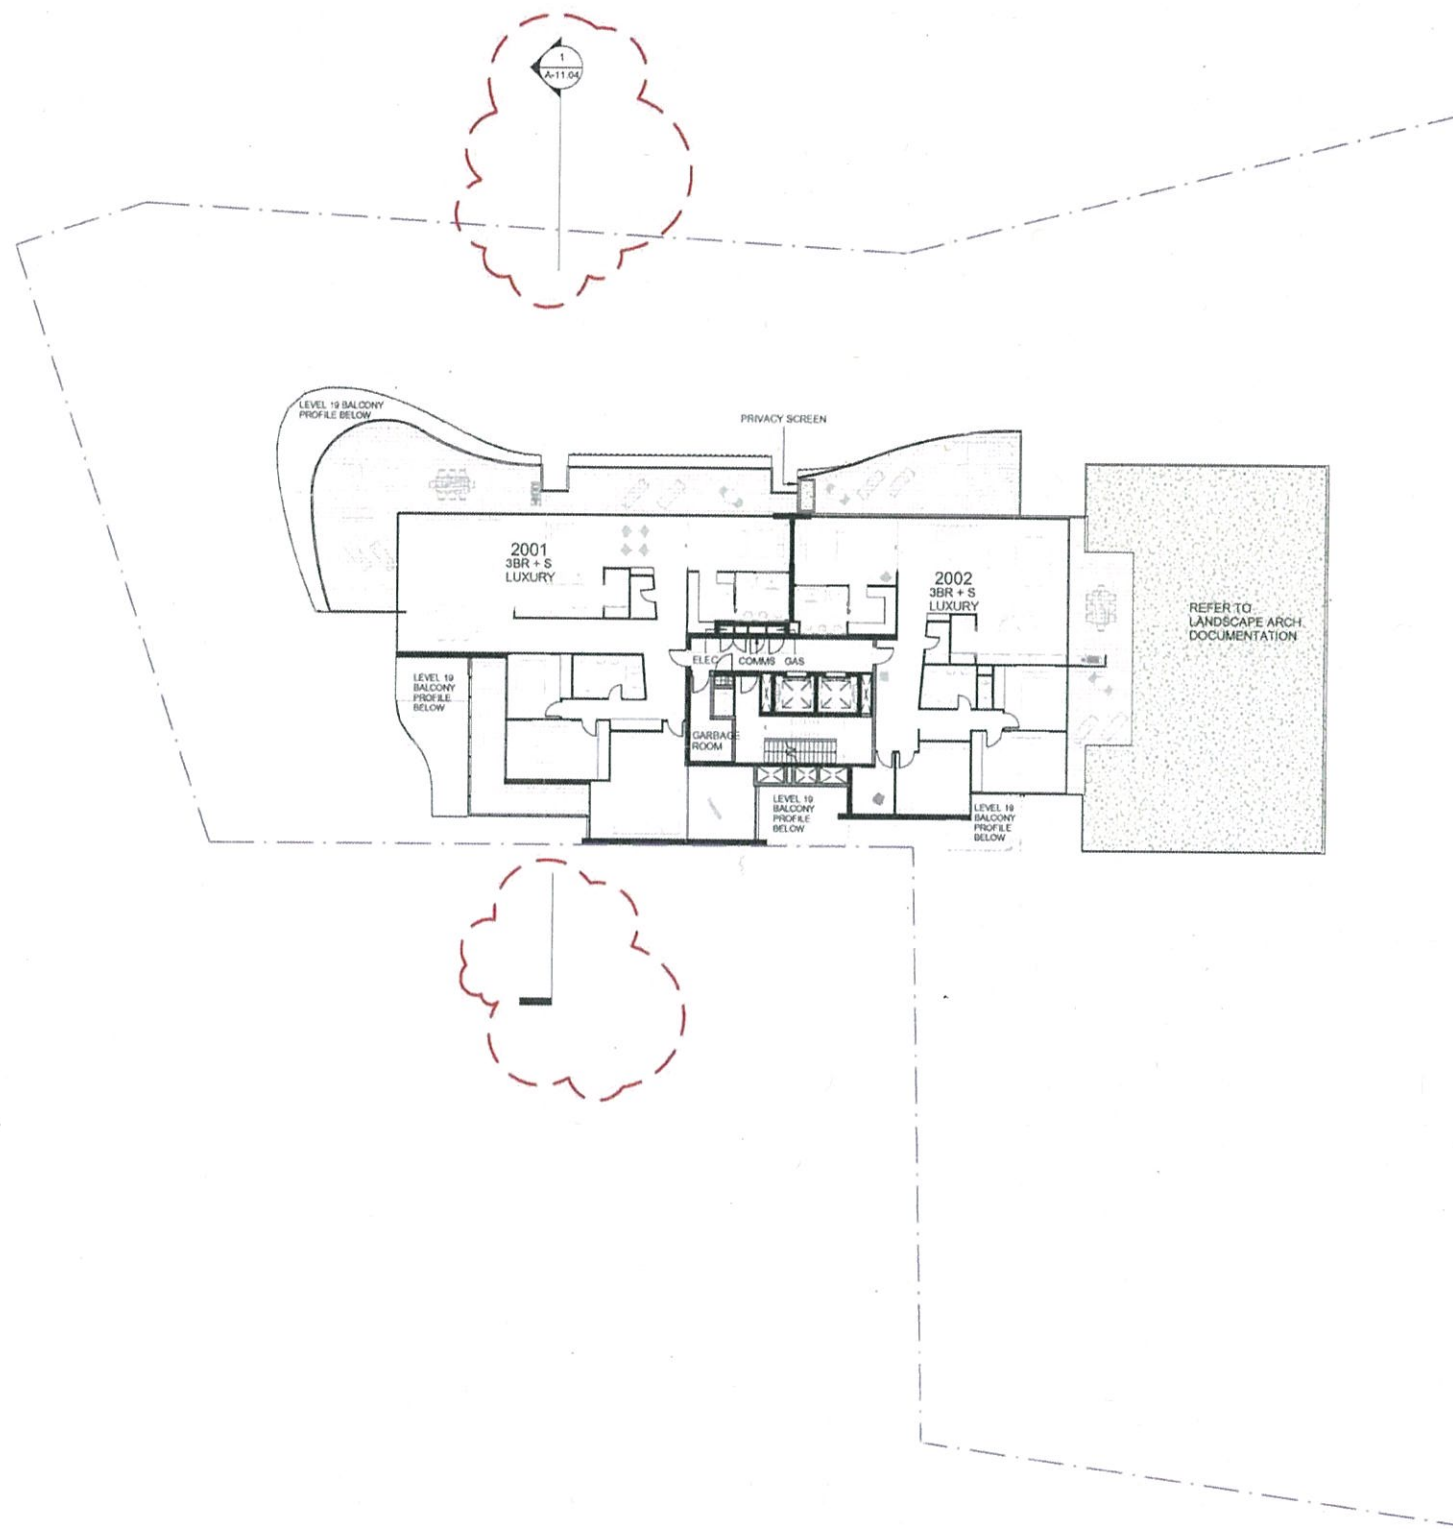 

B
C
D
E
F
G
H
I
J
K
L
M



1 L20
1 200

ISSUE	DATE	DESCRIPTION
DA-2	28.10.2014	SECTION ADDED
DA-1	25.05.2014	DEVELOPMENT APPLICATION

All dimensions to be checked on site. Written dimensions only to be used. Refer to all detail drawings, structural, mechanical and services drawings before commencing work. Refer any discrepancies to the Architect. Do not scale from drawings. Copyright of the design shown herein is retained by BN Group Pty Ltd. Written authority is required for any reproduction. Completion of the Quality Record is evidence that the design and drawing have been verified as conforming with the requirements of the Project Quality Plan. Where the Quality Record is incomplete, all information on the drawing is intended for preliminary purpose only as it is unchecked.

Coordinated Reference Drawings	
Discipline	Company
SURVEY	
STRUCTURE	
CIVIL	
MECHANICAL	
HYDRAULIC	
ELECTRICAL	
LANDSCAPE	
FIRE	

Client
PELICAN HORIZONS PTY LTD

Project Manager

Architect
BN Architecture
Urban Design
Masterplanning
Graphic Interiors
BN Group Pty Ltd
52 Alexander Street
Crows Nest, NSW 2065
ABN 43 092 990 499
T +61 2 9437 0611
F +61 2 9437 0622
www.bngrp.com.au
sydney@bngrp.com.au

Project
THE ENTRANCE
LOTS 1 & 2 IN D.P.536168 AND LOT 1 IN
D.P.513519, OCEAN PDE, THE
ENTRANCE RD AND MARINE PDE, THE
ENTRANCE

Sheet name
TYPICAL PENTHOUSE
FLOOR PLAN - LEVEL 20


Scale @ A1: 1:200
Project No.: S1018
Drawn By: DT Checked By: HA

A66 SERIES - FLOOR PLANS	
Drawing No.	Stage - Rev


DEVELOPMENT APPLICATION
NOT FOR CONSTRUCTION

A-06.10
DA-2

C:\Users\Documents\1018_DAL_014-CTL_41122_01\Recovery.rvt
PRINTED: 28/10/2014 1:09:08 PM

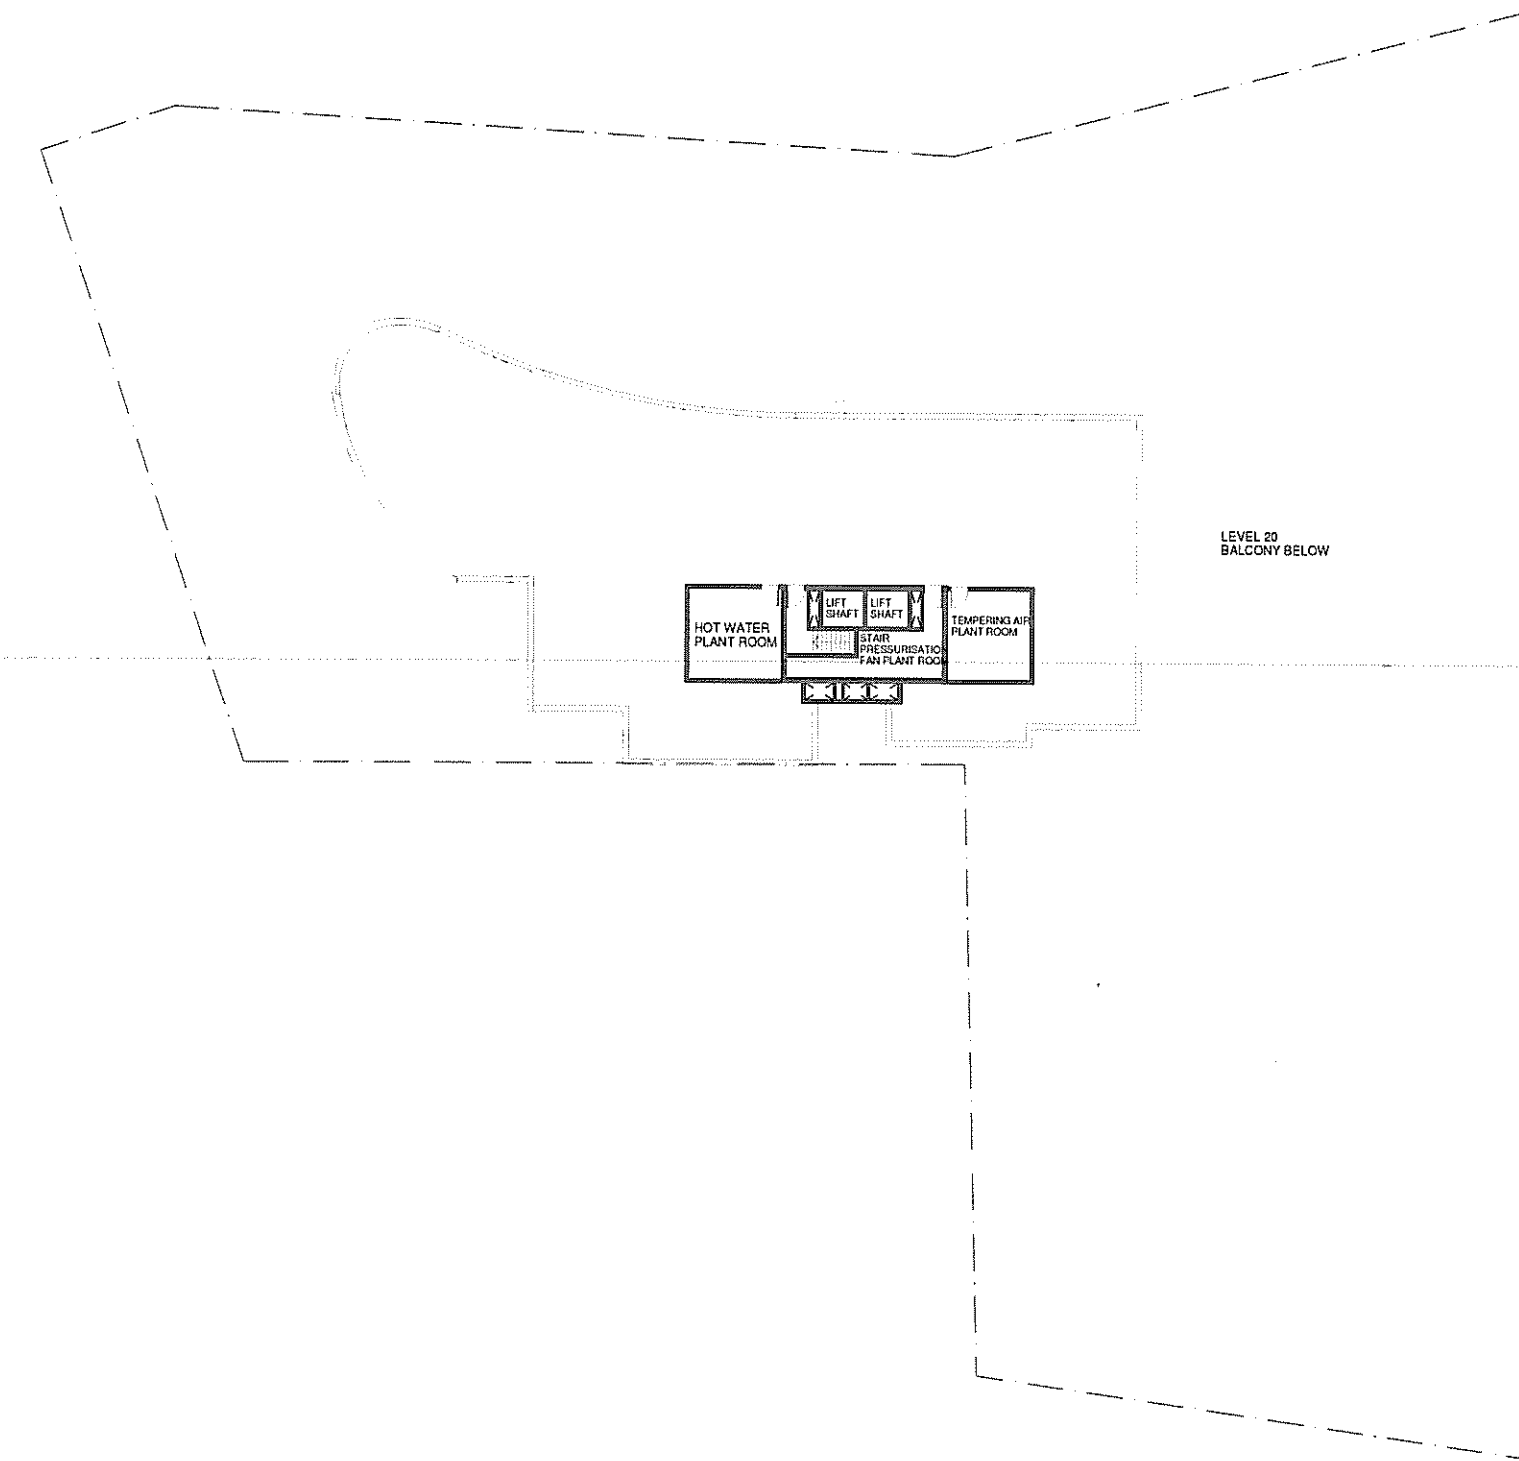

1 ROOF LEVEL
1:200

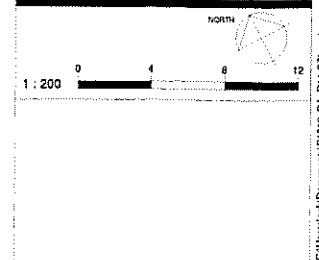

DA 1 20-09-2014 DEVELOPMENT APPLICATION		
ISSUE	DATE	DESCRIPTION

All dimensions to be checked on site. Written dimensions only to be used. Refer to all detail drawings, structural, mechanical and services drawings before commencing work. Refer any discrepancies to the Architect. Do not scale from drawings. Copyright of the design shown herein is retained by BN Group Pty Ltd. Written authority is required for any reproduction. Completion of the Quality Record is evidence that the design and drawing have been verified as conforming with the requirements of the Project Quality Plan. Where the Quality Record is incomplete, all information on this drawing is intended for preliminary purpose only as it is unchecked.

Coordinated Reference Drawings	
Discipline	Company
SURVEY	
STRUCTURE	
CIVIL	
MECHANICAL	
HYDRAULIC	
ELECTRICAL	
LANDSCAPE	
FIRE	

Client
PELICAN HORIZONS PTY LTD

Project Manager

Architect
BN Architecture
Urban Design
Masterplanning
Graphics
Interiors
BN Group Pty Ltd
82 Alexander Street
Crows Nest NSW 2065
ABN 43 092 950 499
T +61 2 9437 0511
F +61 2 9437 0222
www.bngrrouponline.com
sydney@bngrrouponline.com

Project
THE ENTRANCE
LOTS 1 & 2 IN D.P.536168 AND LOT 1 IN
D.P.513519, OCEAN PDE, THE
ENTRANCE RD AND MARINE PDE, THE
ENTRANCE

Sheet name

ROOF LEVEL

Scale @ A1: 1:200
Project No.: S1018
Drawn By: DT Checked By: HA

A06 SERIES - FLOOR PLANS	
Drawing No.	Stage - Rev

DEVELOPMENT APPLICATION
NOT FOR CONSTRUCTION
A-06.20
DA-1
PRINTED: 20/09/2014 10:41:09 AM



1 North Elevation
1:250

1:250

DA-2	20-11-2014	DEVELOPMENT APPLICATION
DA-1	25-09-2014	DEVELOPMENT APPLICATION
ISSUE	DATE	DESCRIPTION

All dimensions to be checked on site, written dimensions only to be used. Refer to all detail drawings, structural, mechanical and services drawings before commencing work. Refer any discrepancies to the Architect. Do not scale from drawings. Copyright of the design shown herein is retained by BN Group Pty Ltd. Written authority is required for any reproduction. Completion of the Quality Record is evidence that the design and drawing have been verified as conforming with the requirements of the Project Quality Plan. Where the Quality Record is incomplete, all information on the drawing is intended for preliminary purpose only as it is unchecked.

Coordinated Reference Drawings	
Discipline	Company
SURVEY	
STRUCTURE	
CIVIL	
MECHANICAL	
HYDRAULIC	
ELECTRICAL	
LANDSCAPE	
FIRE	

Client
PELICAN HORIZONS PTY LTD

Project Manager

Architect
BN Architecture
Urban Design
Masterplanning
Graphics
Interiors
BN Group Pty Ltd
62 Alexander Street
Crows Nest, NSW 2055
ABN 43 002 900 499
T +61 2 9437 0511
F +61 2 9437 0522
www.bn-group.com.au
sydney@bn-group.com.au

Project
THE ENTRANCE
LOTS 1 & 2 IN D.P.536168 AND LOT 1 IN
D.P.513519, OCEAN PDE, THE
ENTRANCE RD AND MARINE PDE, THE
ENTRANCE

Sheet name
NORTH ELEVATION


Scale @ A1: 1:250
Project No.: S1018
Drawn By: DT Checked By: HA

A10 SERIES - ELEVATIONS
Drawing No. Stage - Rev

DEVELOPMENT APPLICATION
NOT FOR CONSTRUCTION

A-10.01 DA-2

PRINTED 20/11/2014 4:06:31 PM

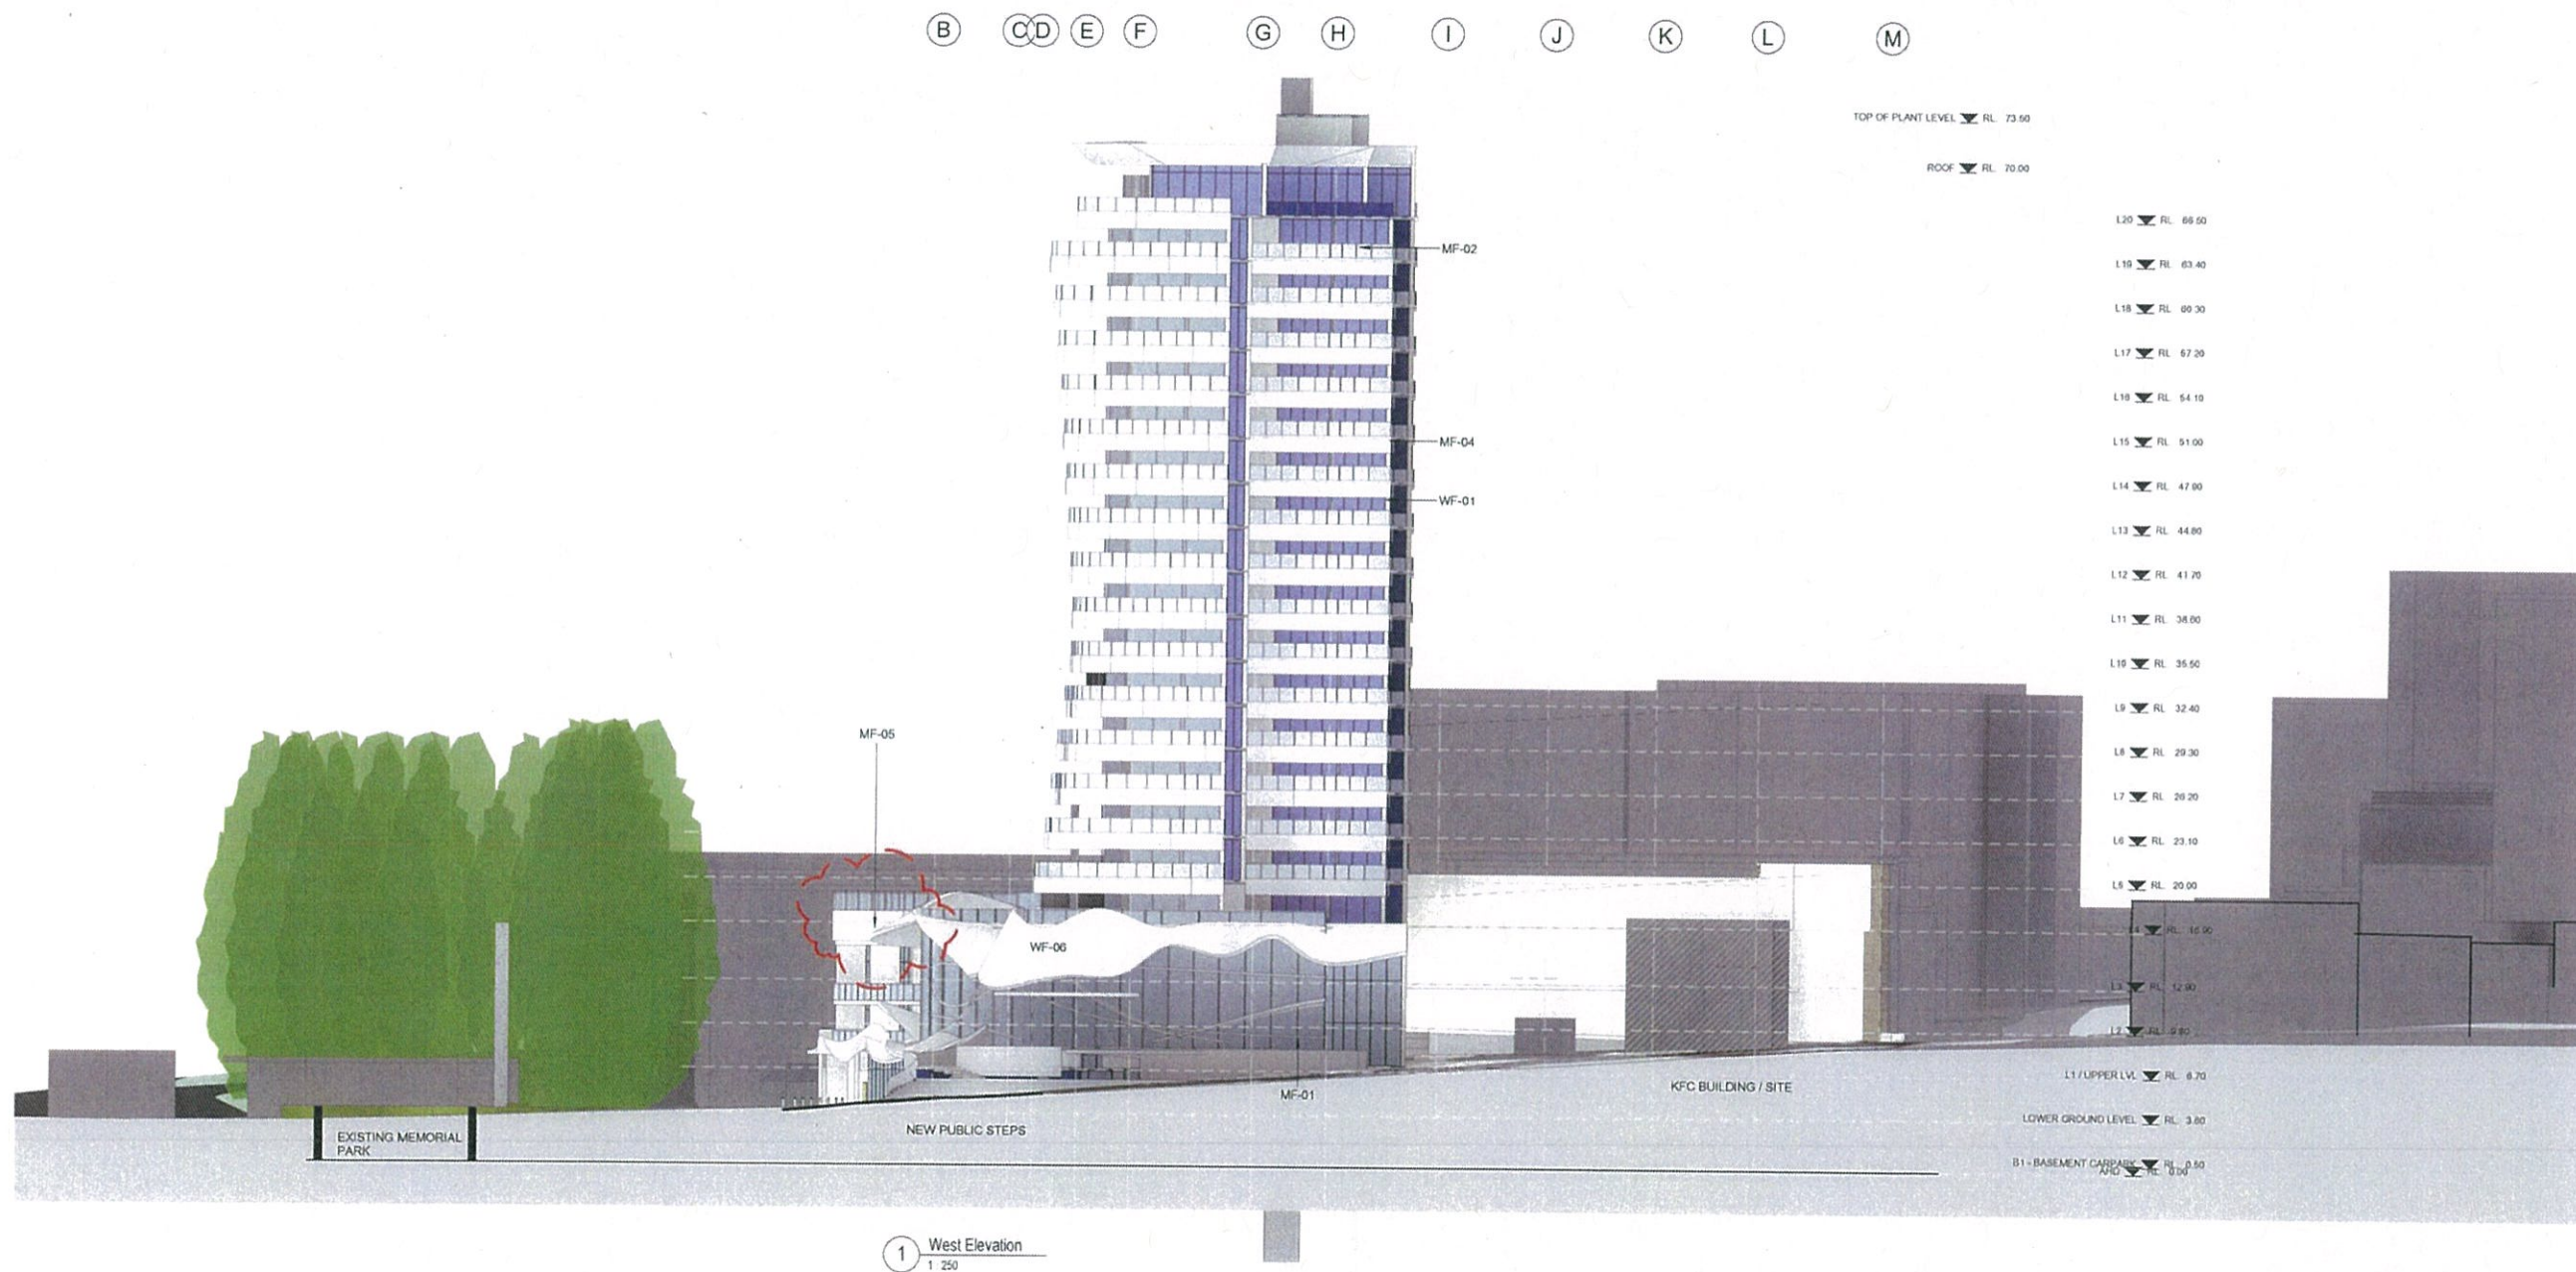

1:250

ISSUE	DATE	DESCRIPTION
DA-2	20-11-2014	DEVELOPMENT APPLICATION
DA-1	29-09-2014	DEVELOPMENT APPLICATION

All dimensions to be checked on site. Written dimensions only to be used. Refer to all dated drawings, structural, mechanical and services drawings before commencing work. Refer any discrepancies to the Architect. Do not scale from drawings. Copyright of the design shown herein is retained by BN Group Pty Ltd. Written authority is required for any reproduction. Completion of the Quality Record is evidence that the design and drawing have been verified as conforming with the requirements of the Project Quality Plan. Where the Quality Record is incomplete, all information on the drawing is intended for preliminary purpose only as it is unchecked.

Coordinated Reference Drawings	
Discipline	Company
SURVEY	
STRUCTURE	
CIVIL	
MECHANICAL	
HYDRAULIC	
ELECTRICAL	
LANDSCAPE	
FIRE	

Client
PELICAN HORIZONS PTY LTD

Project Manager

Architect
BN Architecture
Urban Design
Masterplanning
Graphics
Interiors
BN Group Pty Ltd
82 Alexander Street
Crows Nest, NSW 2005
ABN 43 082 900 499
T +61 2 9437 0511
F +61 2 9437 0522
www.bn-grouponline.com
sydney@bn-grouponline.com

Project
THE ENTRANCE
LOTS 1 & 2 IN D.P.536168 AND LOT 1 IN
D.P.513519, OCEAN PDE, THE
ENTRANCE RD AND MARINE PDE, THE
ENTRANCE

Sheet name
WEST ELEVATION

Scale @ A1: 1:250
Project No.: S1018
Drawn By: DT Checked By: HA

A10 SERIES - ELEVATIONS
Drawing No. Stage - Rev

DEVELOPMENT APPLICATION
NOT FOR CONSTRUCTION

A-10.02 DA-2

PRINTED: 24/11/2014 2:31:20 PM