




Notes:
The information contained in this document is copyright and may not be used or reproduced for any other project or purpose.
Verify all dimensions and levels on site and report any discrepancies to the designers for direction prior to the commencement of work.
Drawings are to be read in conjunction with all other contract documents.
Use figured dimensions only. Do not scale from drawings. Designers cannot guarantee the accuracy of content and format for copies of drawings issued electronically.
The completion of the Issue Details Checked and Authorised section is confirmation of the status of the drawing. The drawing shall not be used for construction unless endorsed 'For Construction' and authorised for issue.
B SUTERS ARCHITECTS PTY LTD
Registered Business Name: dwp suters ABN 63 129 614 713
Robert Macdonald Nominated Architect NSW ARB 4609

- LEGEND**
- EXISTING DRIVEWAY & CAR PARKING
 - PROPOSED DRIVEWAY & CAR PARKING
 - TO BE REMOVED/DEMOLISHED
 - REFER TO LANDSCAPE DRAWINGS FOR EXISTING TREES TO BE REMOVED
 - EXISTING TREES TO BE RETAINED

OVERALL BUILDING FOOTPRINT AREA	
LEVEL	AREA
GROUND FLOOR	1777.337 m ²
LEVEL 1	2147.632 m ²
LEVEL 2	2146.405 m ²
LOWER GROUND	779.971 m ²
	6851.344 m ²

GROSS FLOOR AREA (GFA)	
LEVEL	AREA
LOWER GROUND	706.250 m ²
GROUND FLOOR	1656.438 m ²
LEVEL 1	2012.427 m ²
LEVEL 2	2022.794 m ²
	6397.908 m ²

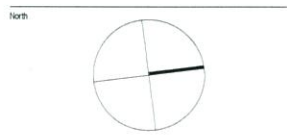

2	ISSUE FOR DA	20/08/14	JC	JH
1	ISSUE FOR DA	12/08/14	RP	JH
	Issue Description	Date	Chk	Auth

Architect
dwp suters
www.dwpsuters.com

Project

OPAL HILLSIDE - LAKE MACQUARIE

Location

3 Violet Town Road, Mount Hutton NSW 2290, Australia

Client



Drawing

BASEMENT LEVEL

Scale

As indicated @ A1

Date Printed

20/08/2014 12:51:47 PM

Project Number

502779

Drawing Number

DA201

Issue

2

File Name: C:\Computers\REVIT\local\502779_HILLSIDE_CENTRAL_PC2014_June.rvt

dwp suters

VIOLET TOWN ROAD

Notes:
The information contained in this document is copyright and may not be used or reproduced for any other project or purpose.
Verify all dimensions and levels on site and report any discrepancies to the designers for direction prior to the commencement of work.
Drawings are to be read in conjunction with all other contract documents.
Use figured dimensions only. Do not scale from drawings. Designers cannot guarantee the accuracy of content and format for copies of drawings issued electronically.
The completion of the Issue Details Checked and Authorised section is confirmation of the status of the drawing. The drawing shall not be used for construction unless endorsed 'For Construction' and authorised for issue.
© SUTERS ARCHITECTS PTY LTD
Registered Business Name: Suters Architects NSW ABN 83 129 514 713
Robert Macquarie Homestead Architect NSW ABN 459


LEGEND

- EXISTING DRIVEWAY & CAR PARKING
- PROPOSED DRIVEWAY & CAR PARKING
- TO BE REMOVED/DEMOLISHED
- REFER TO LANDSCAPE DRAWINGS FOR EXISTING TREES TO BE REMOVED
- EXISTING TREES TO BE RETAINED

OVERALL BUILDING FOOTPRINT AREA	
LEVEL	AREA
GROUND FLOOR	1777.337 m ²
LEVEL 1	2147.632 m ²
LEVEL 2	2146.405 m ²
LOWER GROUND	779.971 m ²
	6851.344 m ²

GROSS FLOOR AREA (GFA)	
LEVEL	AREA
LOWER GROUND	706.250 m ²
GROUND FLOOR	1656.438 m ²
LEVEL 1	2012.427 m ²
LEVEL 2	2022.794 m ²
	6397.908 m ²

BEDROOM TYPE SCHEDULE		
ROOM TYPE	LEVEL	No.
SINGLE BEDROOM	GROUND FLOOR	32
COMPANION BEDROOM	LEVEL 1	4
SINGLE BEDROOM	LEVEL 1	40
COMPANION BEDROOM	LEVEL 2	4
SINGLE BEDROOM	LEVEL 2	40
		TOTAL BEDS = 128

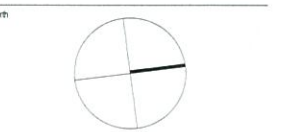

2	ISSUE FOR DA	20/08/14	JC	JH
1	ISSUE FOR DA	12/08/14	RP	JH
Issue Description		Date	Chk	Auth
Architect				
dwp suters				
www.dwpsuters.com				

OPAL HILLSIDE - LAKE MACQUARIE

Location

3 Violet Town Road, Mount Hutton NSW 2290, Australia

Client



Drawing

GROUND FLOOR

Scale

As indicated @ A1

Project Number

502779

DA202

Issue

2

File Name: C:\dwpsuters\REVIT\Issued\502779_HILLSIDE_CENTRAL_ISSUE_2.dwg

20/08/2014 10:41:42 AM


20/08/2014 10:41:42 AM

20/08/2014 10:41:42 AM

20/08/2014 10:41:42 AM

20/08/2014 10:41:42 AM

20/08/2014 10:41:42 AM

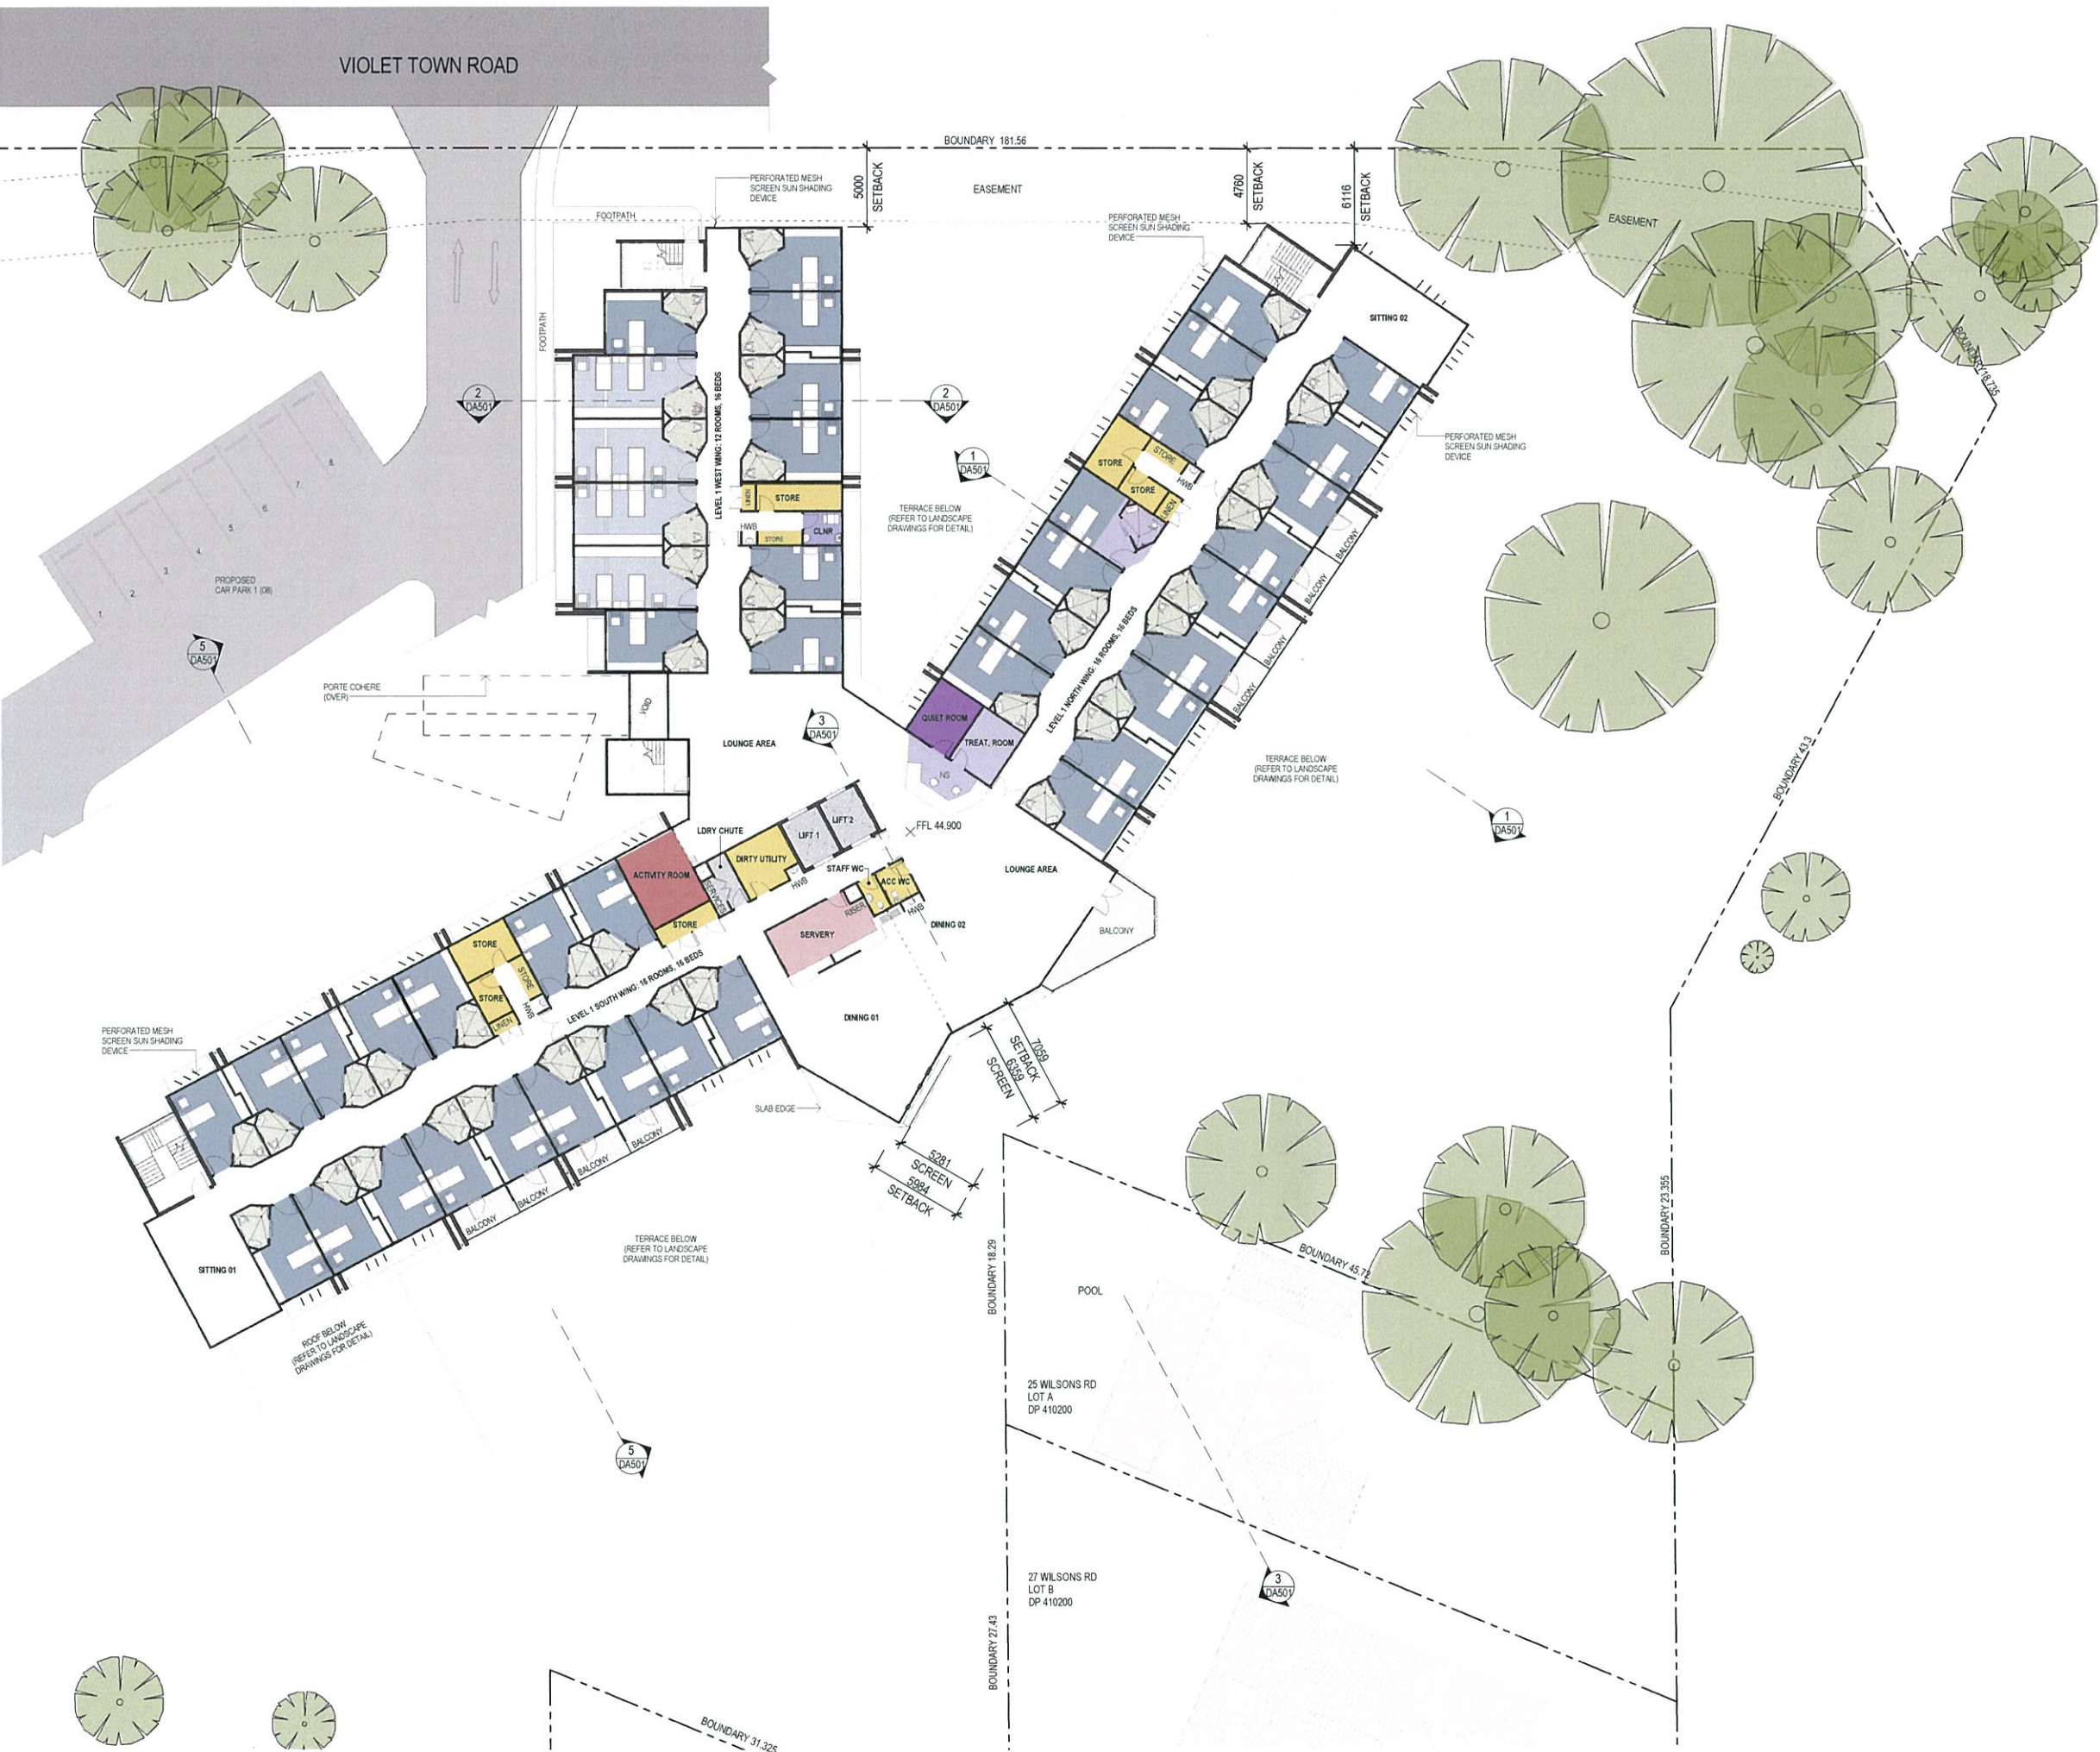

1 200_GENERAL ARRANGEMENT PLAN - LEVEL 1
DA401 1:200

Notes
The information contained in this document is copyright and may not be used or reproduced for any other project or purpose.
Verify all dimensions and levels on site and report any discrepancies to dwp/suters for direction prior to the commencement of work.
Drawings are to be read in conjunction with all other contract documents.
Use figured dimensions only. Do not scale from drawings. dwp/suters cannot guarantee the accuracy of content and format for copies of drawings issued electronically.
The completion of the Issue Details Checked and Authorised section is confirmation of the status of the drawing. The drawing shall not be used for construction unless endorsed For Construction and authorised for issue.
© SUTERS ARCHITECTS PTY LTD
Registered Business Name dwp/suters ABN 83 129 614 713
Robert Macdonald Nominated Architect NSW ARB 6059


LEGEND

- EXISTING DRIVEWAY & CAR PARKING
- PROPOSED DRIVEWAY & CAR PARKING
- TO BE REMOVED/DEMOLISHED
- REFER TO LANDSCAPE DRAWINGS FOR EXISTING TREES TO BE REMOVED
- EXISTING TREES TO BE RETAINED

OVERALL BUILDING FOOTPRINT AREA	
LEVEL	AREA
GROUND FLOOR	1777.337 m ²
LEVEL 1	2147.632 m ²
LEVEL 2	2146.405 m ²
LOWER GROUND	779.971 m ²
	6851.344 m ²

GROSS FLOOR AREA (GFA)	
LEVEL	AREA
LOWER GROUND	706.250 m ²
GROUND FLOOR	1656.438 m ²
LEVEL 1	2012.427 m ²
LEVEL 2	2022.794 m ²
	6397.908 m ²

BEDROOM TYPE SCHEDULE		
ROOM TYPE	LEVEL	No.
SINGLE BEDROOM	GROUND FLOOR	32
COMPANION BEDROOM	LEVEL 1	4
SINGLE BEDROOM	LEVEL 1	40
COMPANION BEDROOM	LEVEL 2	4
SINGLE BEDROOM	LEVEL 2	40
		TOTAL BEDS = 128

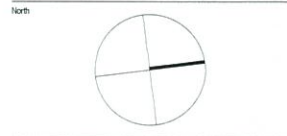

2	ISSUE FOR DA	20/08/14	JC	JH
1	ISSUE FOR DA	12/08/14	RP	JH
Issue Description		Date	CHK	Auth
Architect				
dwp/suters				
www.dwp/suters.com				

Project
OPAL HILLSIDE - LAKE MACQUARIE
Location
3 Violet Town Road, Mount Hutton NSW 2290, Australia
Client



Drawing LEVEL 1	
Scale As indicated @ A1	Date Printed 20/08/2014 10:42:27 AM
Project Number 502779	Drawing Number DA203
Issue 2	



File Name: C:\projects\REVIT\502779\OPAL_HILLSIDE_CENTRAL_R0214.dwg

Notes
The information contained in this document is copyright and may not be used or reproduced for any other project or purpose.
Verify all dimensions and levels on site and report any discrepancies to the designers for direction prior to the commencement of work.
Drawings are to be read in conjunction with all other contract documents.
Use figured dimensions only. Do not scale from drawings. Designers cannot guarantee the accuracy of content and format for copies of drawings issued electronically.
The completion of the Issue Details Checked and Authorised section is confirmation of the status of the drawing. The drawing shall not be used for construction unless endorsed 'For Construction' and authorised for issue.
© SUTERS ARCHITECTS PTY LTD
Registered Business Name: dwp suters ASB 83 129 614 713
Robert Macdonald, Licensed Architect NSW AHS 4059

- LEGEND
- EXISTING DRIVEWAY & CAR PARKING
 - PROPOSED DRIVEWAY & CAR PARKING
 - TO BE REMOVED/DEMOLISHED


REFER TO LANDSCAPE DRAWINGS FOR EXISTING TREES TO BE REMOVED

EXISTING TREES TO BE RETAINED

OVERALL BUILDING FOOTPRINT AREA	
LEVEL	AREA
GROUND FLOOR	1777.337 m ²
LEVEL 1	2147.632 m ²
LEVEL 2	2146.405 m ²
LOWER GROUND	779.971 m ²
	6851.344 m ²

GROSS FLOOR AREA (GFA)	
LEVEL	AREA
LOWER GROUND	706.250 m ²
GROUND FLOOR	1656.438 m ²
LEVEL 1	2012.427 m ²
LEVEL 2	2022.794 m ²
	6397.908 m ²

BEDROOM TYPE SCHEDULE		
ROOM TYPE	LEVEL	No.
SINGLE BEDROOM	GROUND FLOOR	32
COMPANION BEDROOM	LEVEL 1	4
SINGLE BEDROOM	LEVEL 1	40
COMPANION BEDROOM	LEVEL 2	4
SINGLE BEDROOM	LEVEL 2	40
TOTAL BEDS = 128		

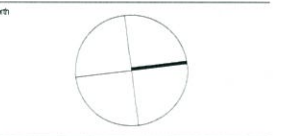

2	ISSUE FOR DA	20/08/14	JC	JH
1	ISSUE FOR DA	12/08/14	RP	JH
Authorised				
www.dwp suters.com				
Project				

OPAL HILLSIDE - LAKE MACQUARIE
Location


3 Violet Town Road, Mount Hutton NSW 2250, Australia

Client



Drawing

LEVEL 2	
Scale	Date Printed
As indicated @ A1	20/08/2014 10:43:11 AM
Project Number	Drawing Number
502779	DA204
	2

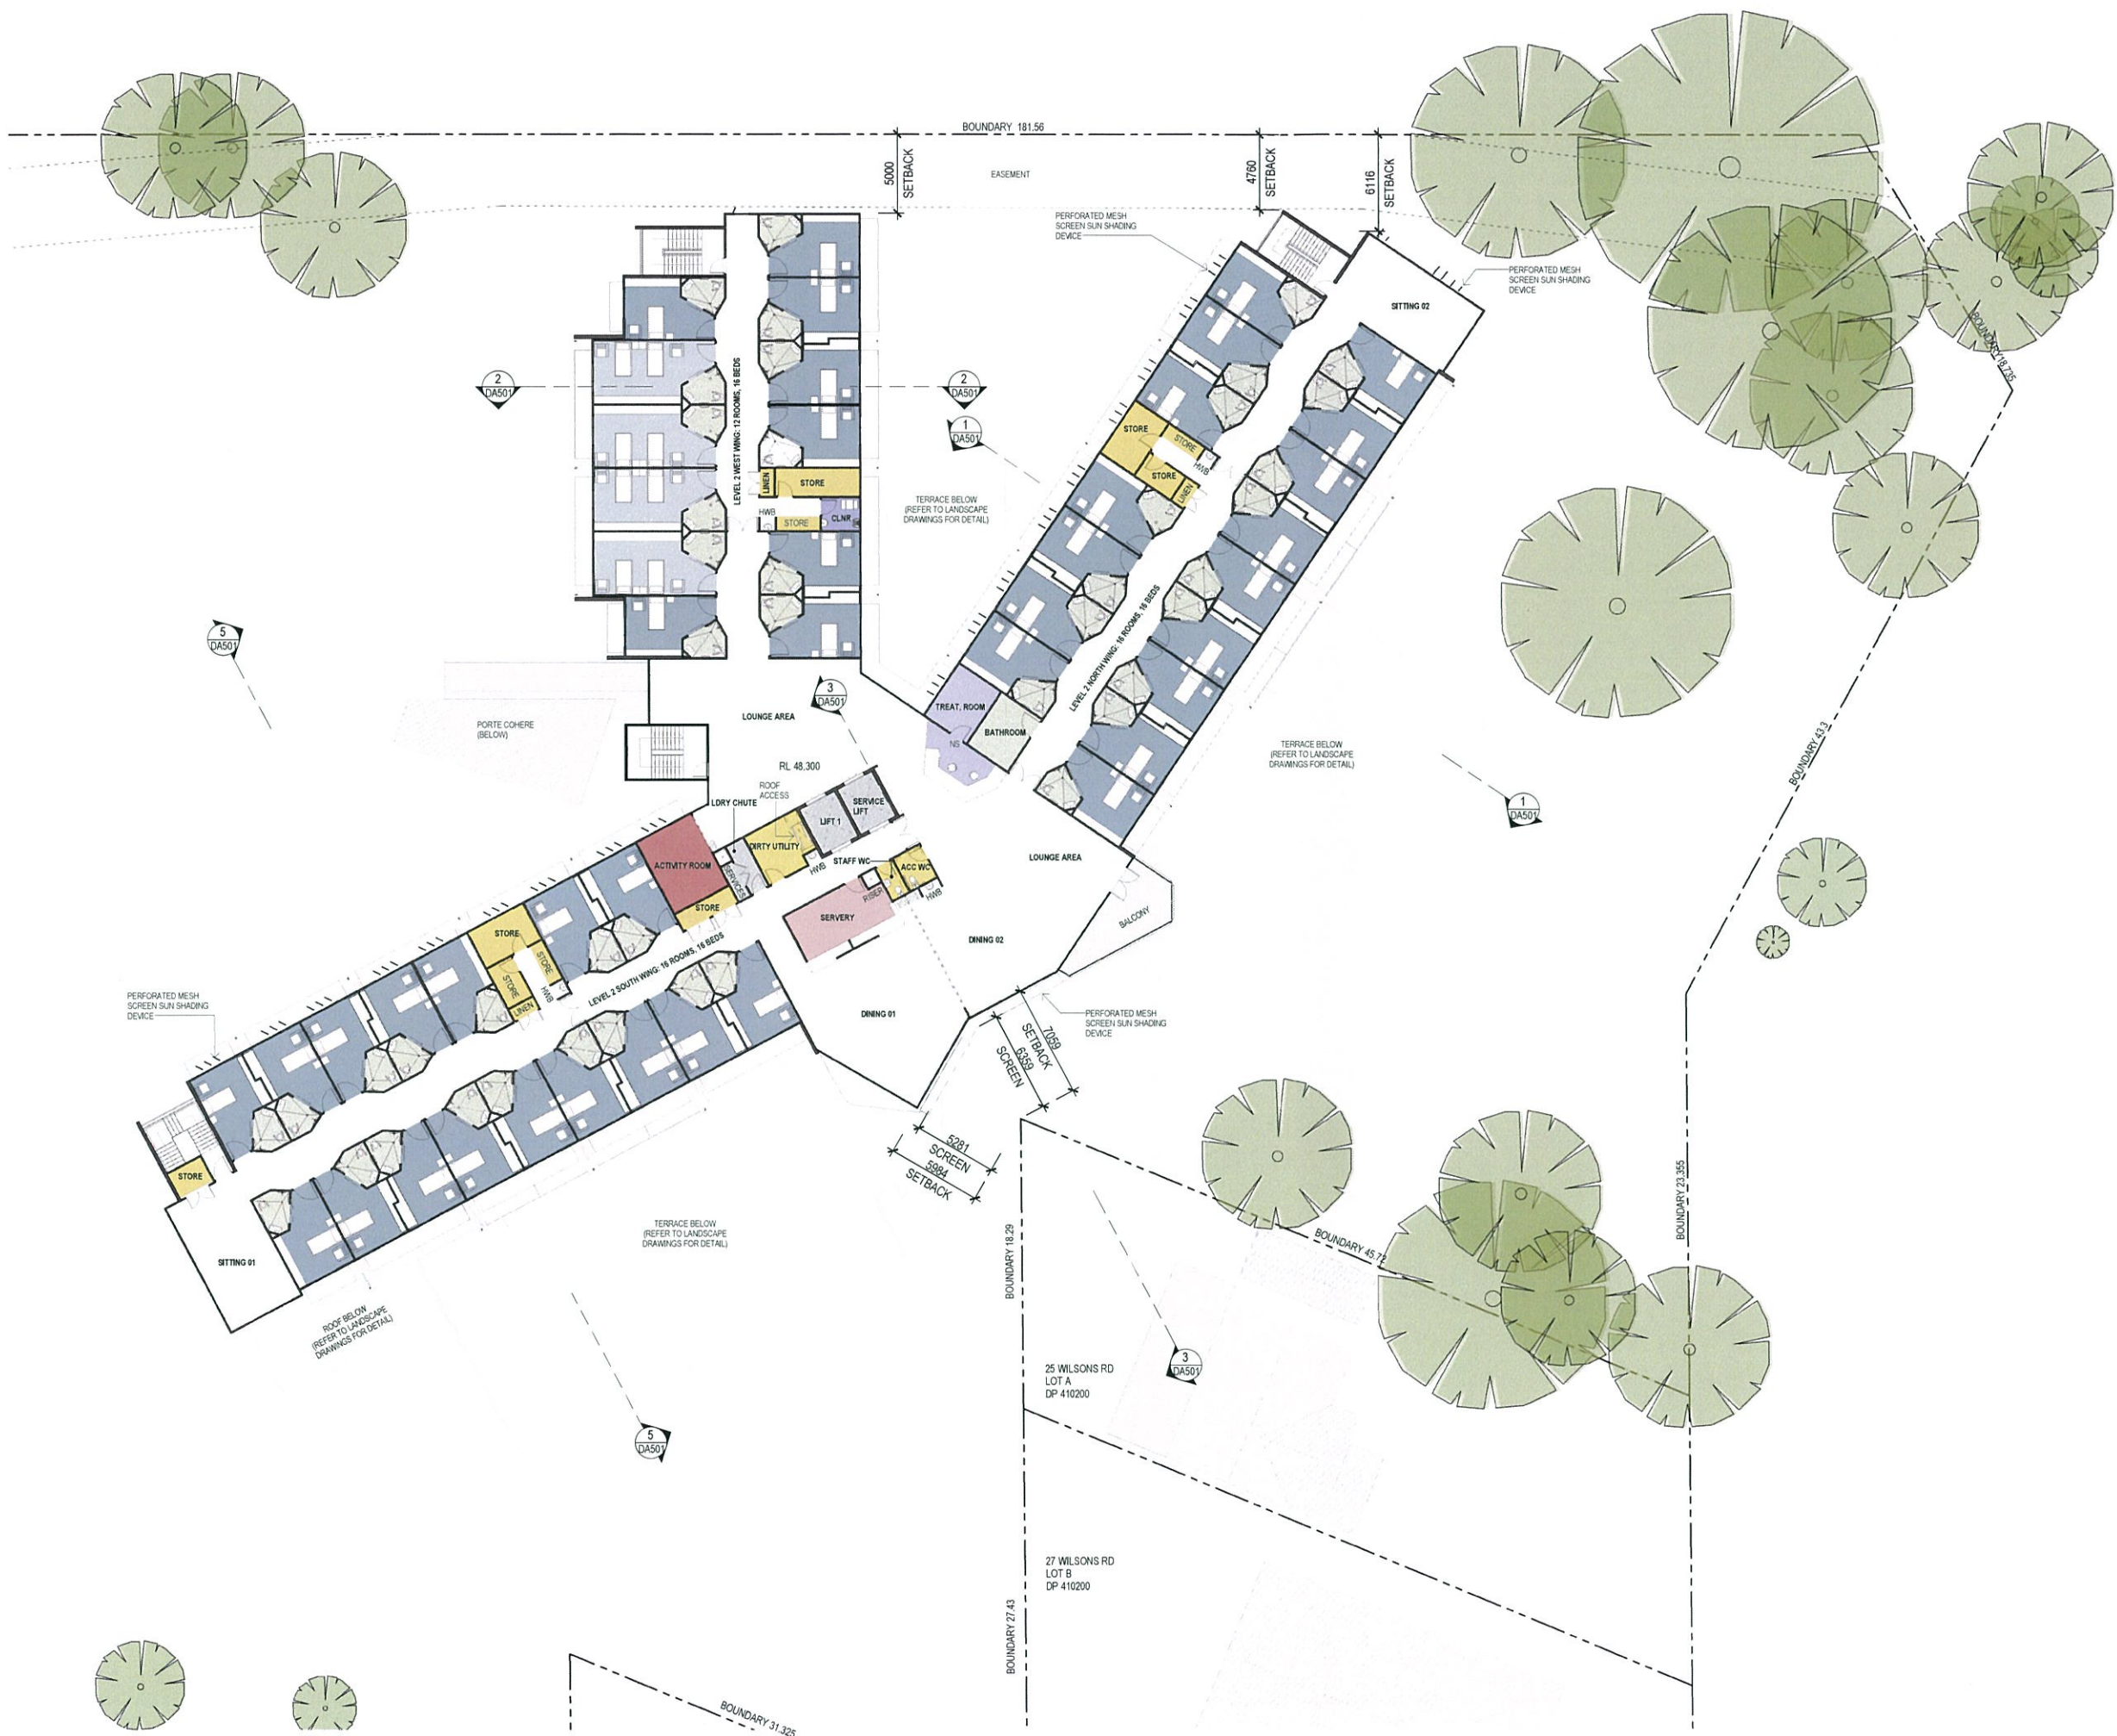

○ ROOF SPRING LEVEL
RL 51.000

2700

○ LEVEL 2
RL 48.300

2700

3400


2700

○ LEVEL 1
RL 44.900

3400

2700

○ GROUND FLOOR
RL 41.500

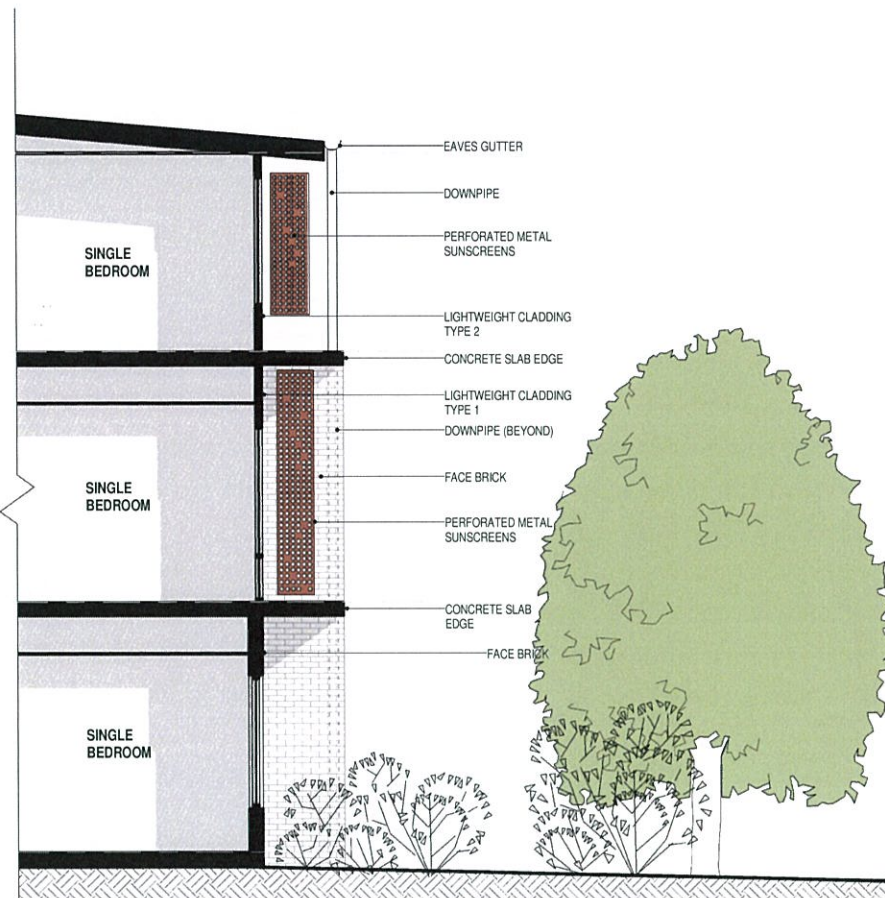

5 WALL SECTION_WING
DA204 1:50

○ ROOF SPRING LEVEL
RL 51.000

2700

○ LEVEL 2
RL 48.300

2700

3400


2800

○ LEVEL 1
RL 44.900

3400

2700

○ GROUND FLOOR
RL 41.500

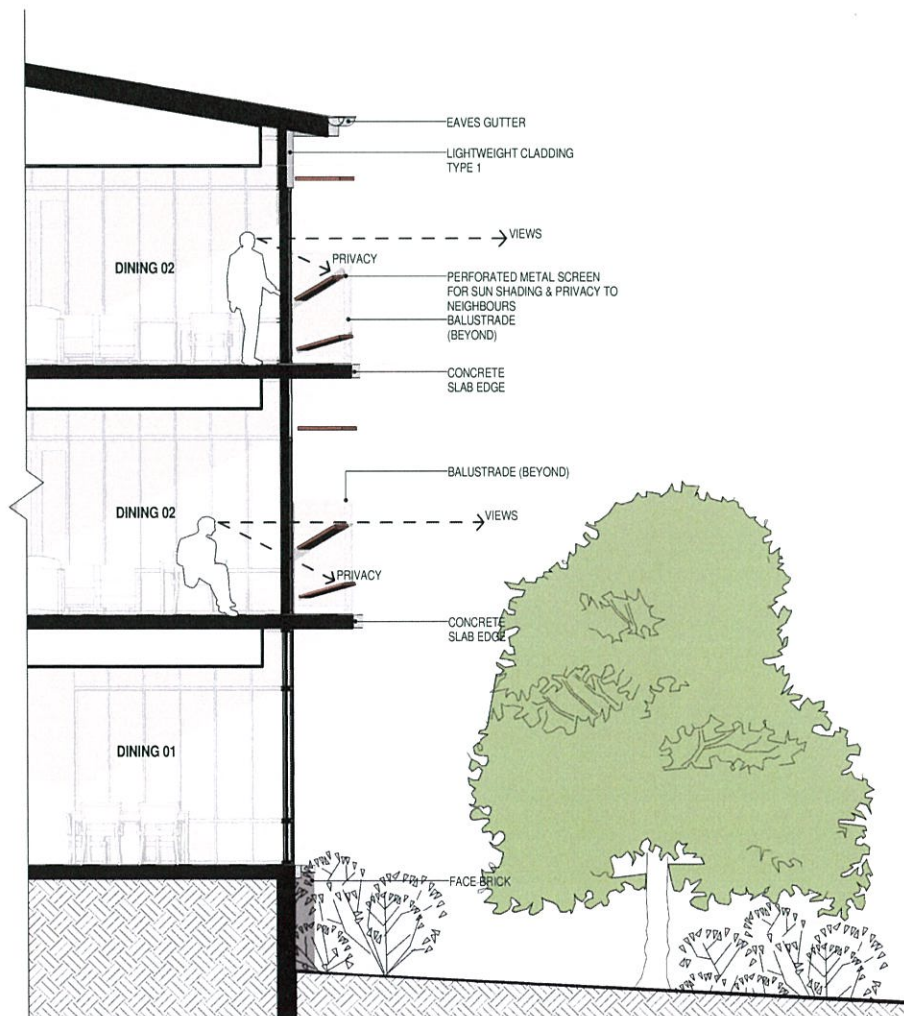

4 WALL SECTION_DINING
DA205 1:50

○ ROOF SPRING LEVEL
RL 51.000

2700

○ LEVEL 2
RL 48.300

3400

○ LEVEL 1
RL 44.900

3400

○ GROUND FLOOR
RL 41.500



1 400_DETAIL ELEVATION WING
1:50

○ ROOF SPRING LEVEL
RL 51.000

2700


○ LEVEL 2
RL 48.300

3400

○ LEVEL 1
RL 44.900

3400

○ GROUND FLOOR
RL 41.500

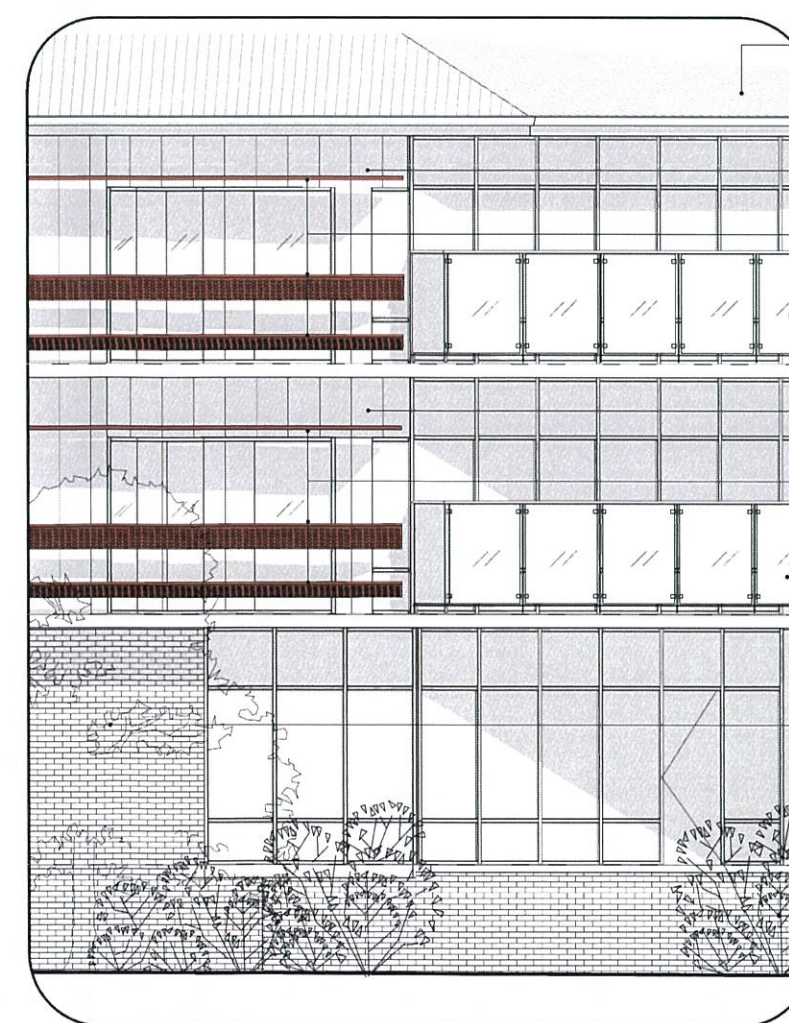

3 400_DETAIL ELEVATION DINING
1:50

Notes
The information contained in this document is copyright and may not be used or reproduced for any other project or purpose.
Verify all dimensions and levels on site and report any discrepancies to dwp/suters for direction prior to the commencement of work.
Drawings are to be read in conjunction with all other contract documents.
Use figured dimensions only. Do not scale from drawings. dwp/suters cannot guarantee the accuracy of content and format for copies of drawings issued electronically.
The completion of this Issue Details Checked and Authorised section is confirmation of the status of the drawing. The drawing shall not be used for construction unless endorsed For Construction and authorised for issue.
dwp/suters ARCHITECTS PTY LTD
Registered Business Name dwp/suters ABN 63 129 614 713
Robert Macdonald Nominated Architect NSW APB 4699

1 ISSUE FOR DA 12/08/14 RP JH
Issue Description Date Chk Auth
Architect
dwp/suters
www.dwpsuters.com

Project
OPAL HILLSIDE - LAKE MACQUARIE
Location
3 Violet Town Road, Mount Hutton NSW 2290, Australia
Client

Opal specialist aged care


Drawing
DETAILED ELEVATION & WALL SECTIONS

Scale 1:50 @ A1 Date Printed 13/08/2014 4:37:25 PM
Project Number Drawing Number Issue
502779 DA404 1


dwp/suters

File Name C:\dwpsuters\REVIT\Issue\2014\502779_HILLSIDE_CENTRAL_DA2014.dwg


Notes
The information contained in this document is copyright and may not be used or reproduced for any other project or purpose.
Verify all dimensions and levels on site and report any discrepancies to dwp/suters for direction prior to the commencement of work.
Drawings are to be read in conjunction with all other contract documents.
Use figured dimensions only. Do not scale from drawings. dwp/suters cannot guarantee the accuracy of content and format for copies of drawings issued electronically.
The completion of the Issue Details Checked and Authorised section is confirmation of the status of the drawing. The drawing shall not be used for construction unless endorsed 'For Construction' and authorised for issue.
dwp/suters ARCHITECTS PTY LTD
Registered Business Name dwp/suters ABN 83 129 614 713
Robert Macdonald Nominated Architect NSW APR 4689

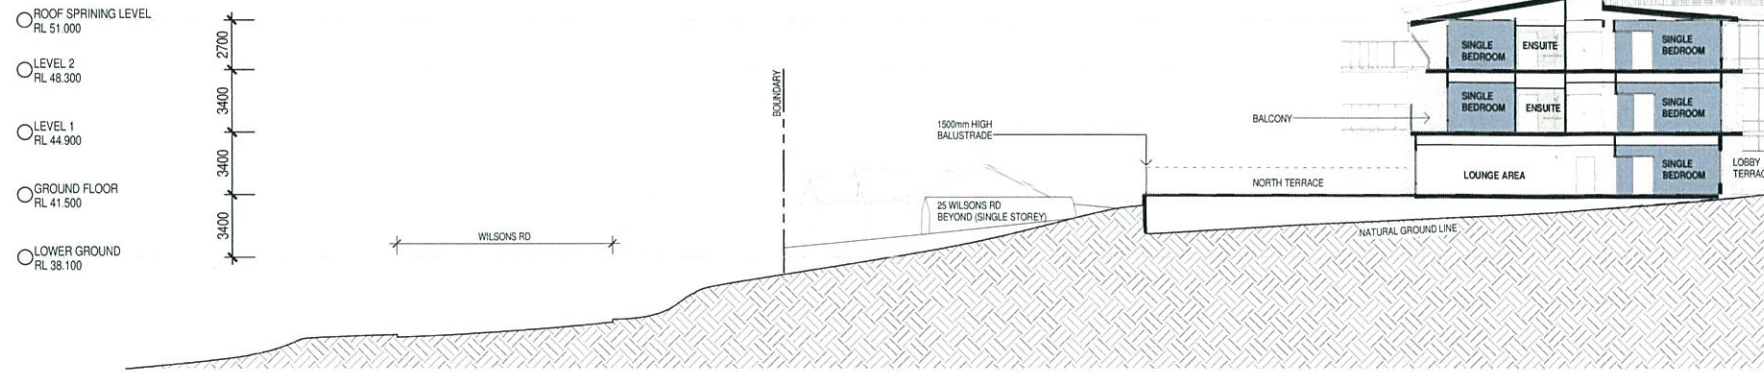


1 SECTION 01
DA201 1:200

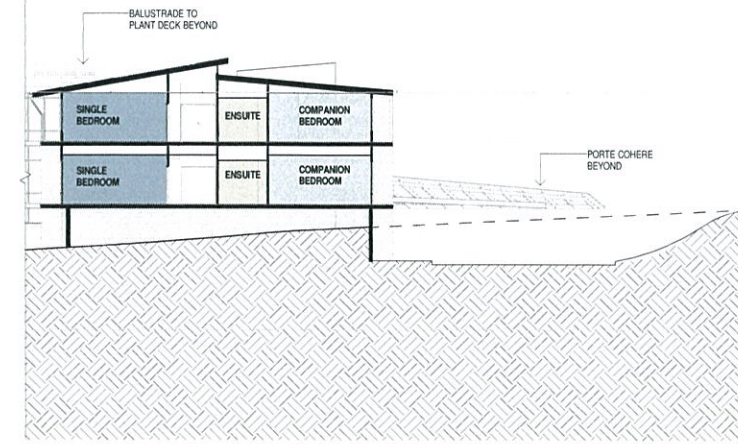


2 SECTION 02
DA202 1:200

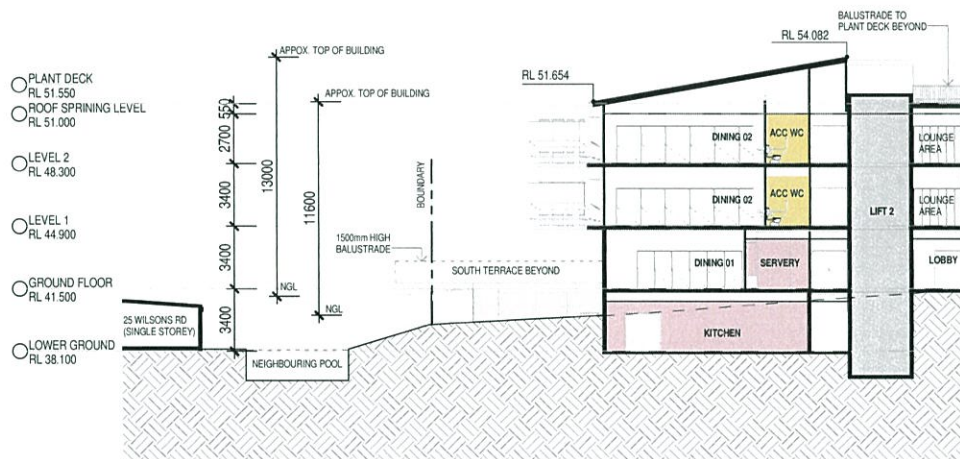

3 SECTION 03
DA201 1:200

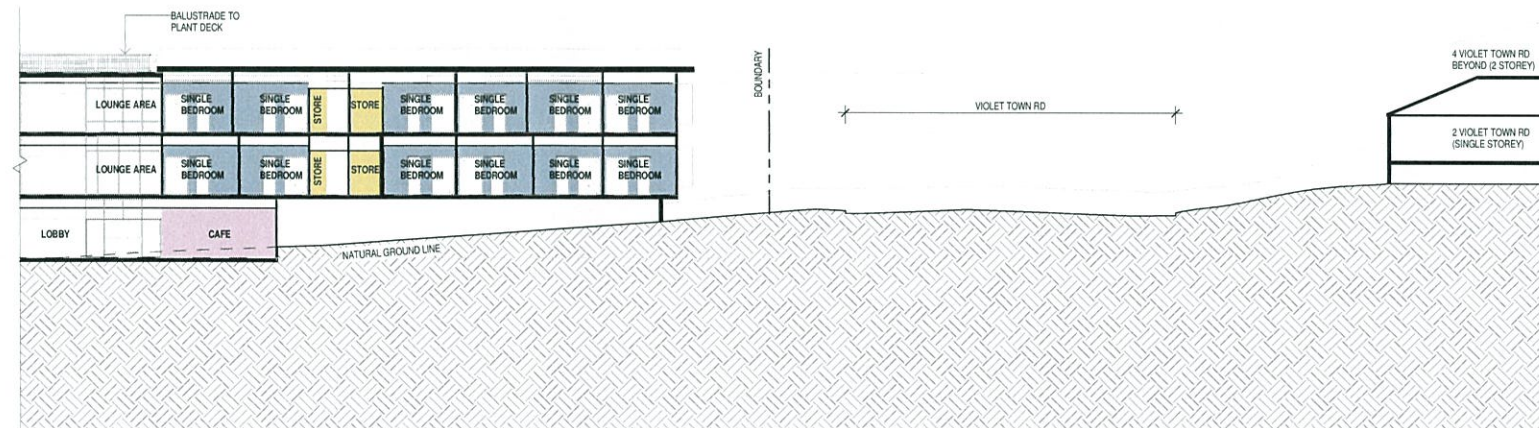


4 SECTION 04
1:200

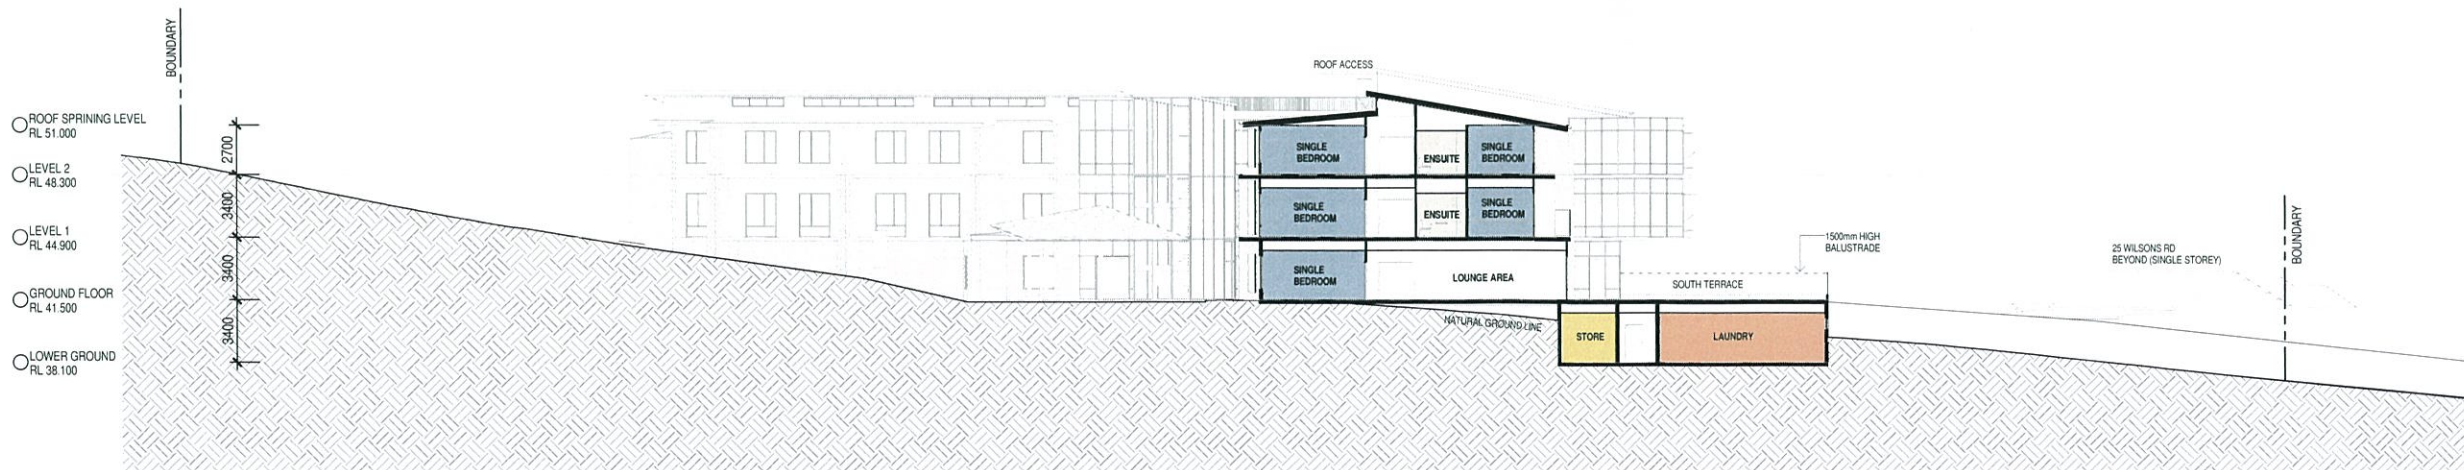


5 SECTION 05
DA201 1:200

1	ISSUE FOR DA	12.08.14	RP	JH
Issue	Description	Date	CHK	AUTH
Architect	dwp/suters			
www.dwpsuters.com				
Project	OPAL HILLSIDE - LAKE MACQUARIE			
Location	3 Violet Town Road, Mount Hutton NSW 2290, Australia			
Client	Opal specialist aged care			
Drawing	SECTIONS			
Scale	1:200 @ A1	Date Printed	13/08/2014 4:37:57 PM	
Project Number	502779	Drawing Number	DA501	Issue
				1


Notes
The information contained in this document is copyright and may not be used or reproduced for any other project or purpose.
Verify all dimensions and levels on site and report any discrepancies to dwp/suters for direction prior to the commencement of work.
Drawings are to be read in conjunction with all other contract documents.
Use figured dimensions only. Do not scale from drawings. dwp/suters cannot guarantee the accuracy of content and format for copies of drawings issued electronically.
The completion of the Issue Details Checked and Authorised section is confirmation of the status of the drawing. The drawing shall not be used for construction unless endorsed 'For Construction' and authorised for issue.
dwp/suters ARCHITECTS PTY LTD
Registered Business Name dwp/suters ABN 63 129 614 713
Robert Macdonald Nominated Architect (NSW AHS 4039)

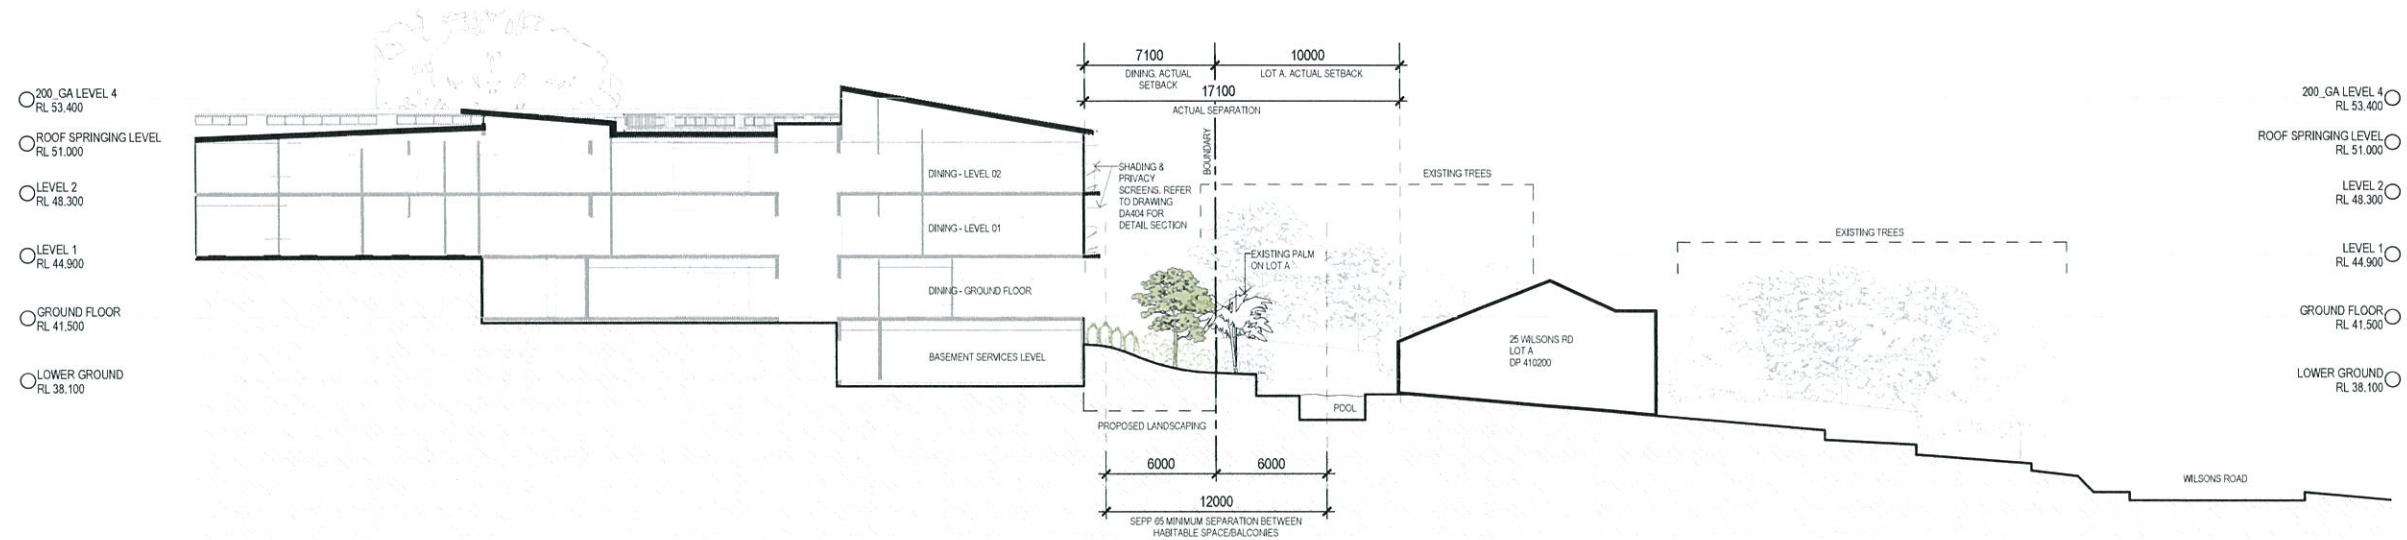


1 500_25 WILSONS ROAD SECTION 01
DA201 1:200

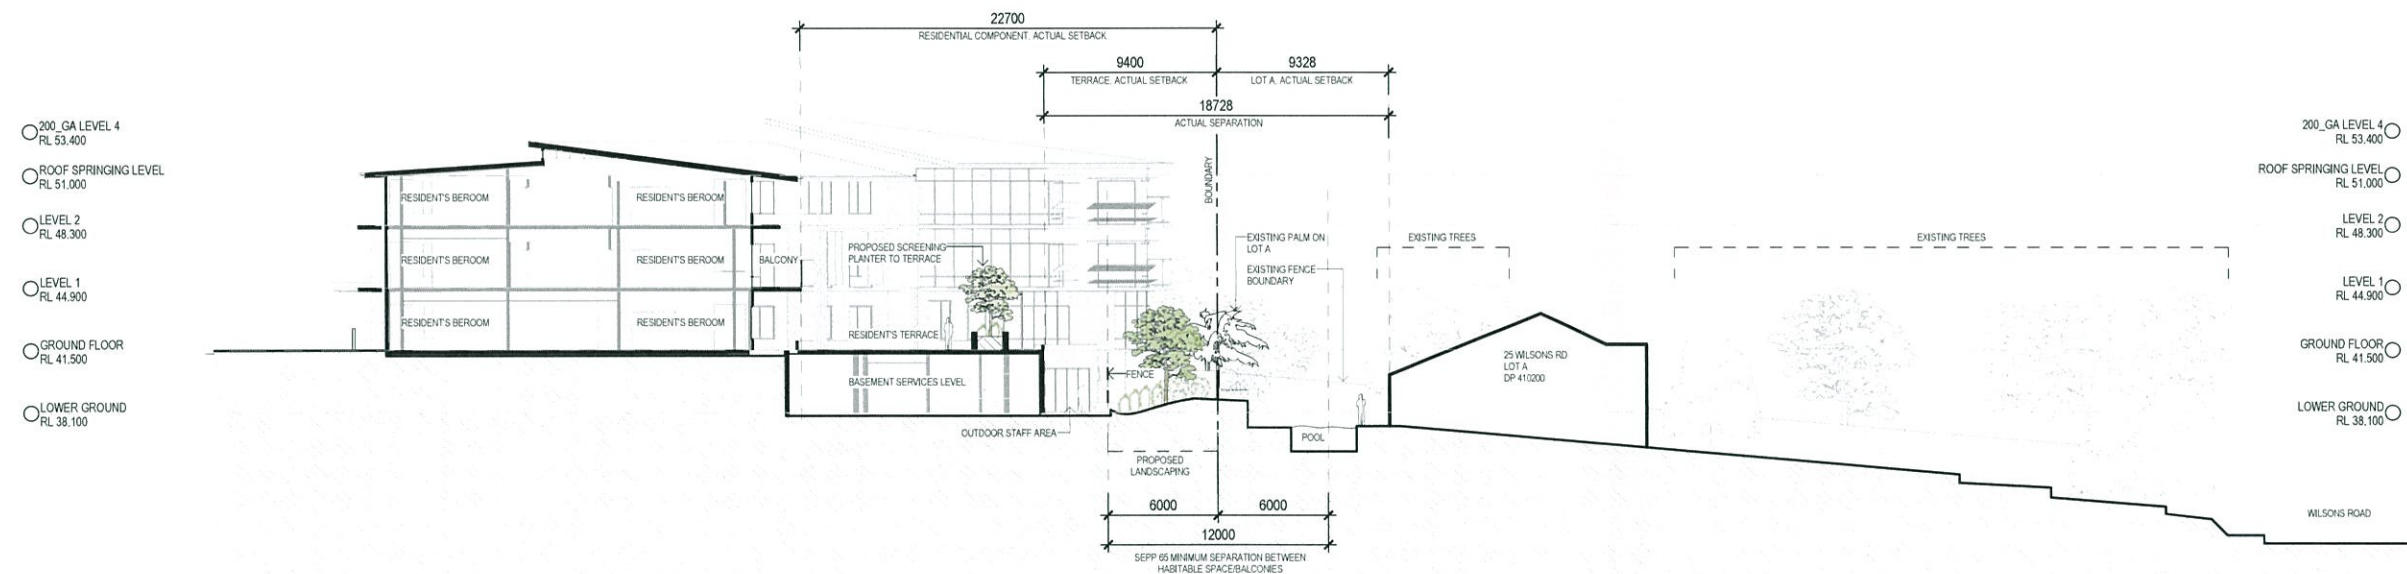

2 500_25 WILSONS ROAD SECTION 02
DA201 1:200

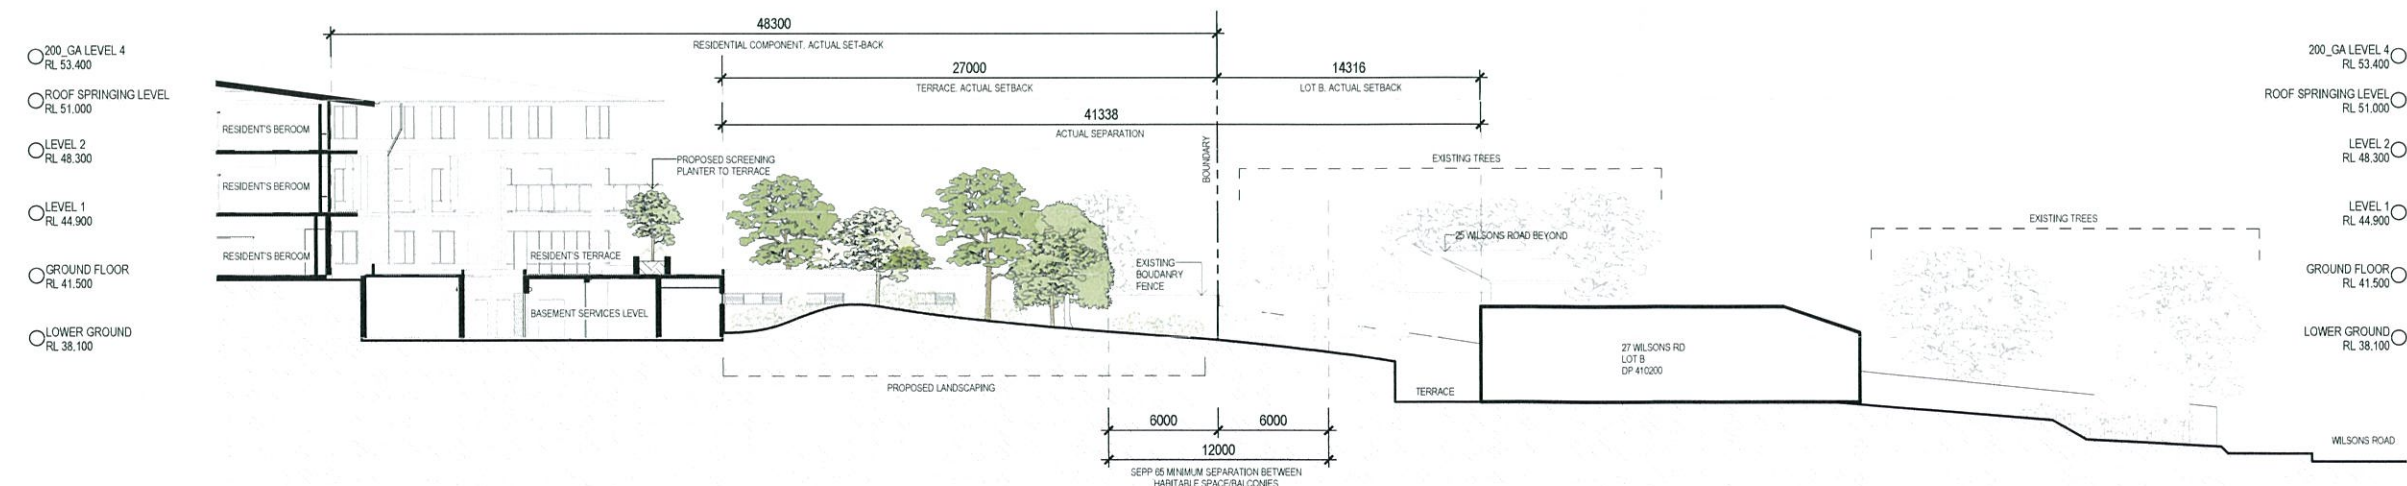

3 500_27 WILSONS ROAD SECTION 03
DA201 1:200

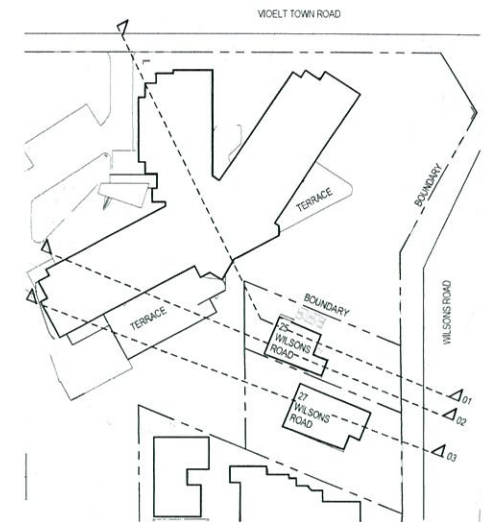

KEY PLAN


North

PRELIMINARY
NOT TO BE USED DURING CONSTRUCTION

1	ISSUE FOR APPROVAL	18.12.14	BP	SG
Issue	Description	Date	CHK	Auth
Architect	dwp/suters			
Project	www.dwpsuters.com			
Project	OPAL HILLSIDE - LAKE MACQUARIE			
Location	3 Violet Town Road, Mount Hutton NSW 2290, Australia			
Client	Opal specialist aged care			
Drawing				
Scale	As indicated @ A1	Date Printed	18/12/2014 3:08:36 PM	
Project Number	502779	Drawing Number	DA502	Issue
				1



File Name: C:\opaldesign\REV11\500_27\500_27_79_HILLSIDE_CENTRAL_RCD14.dgn

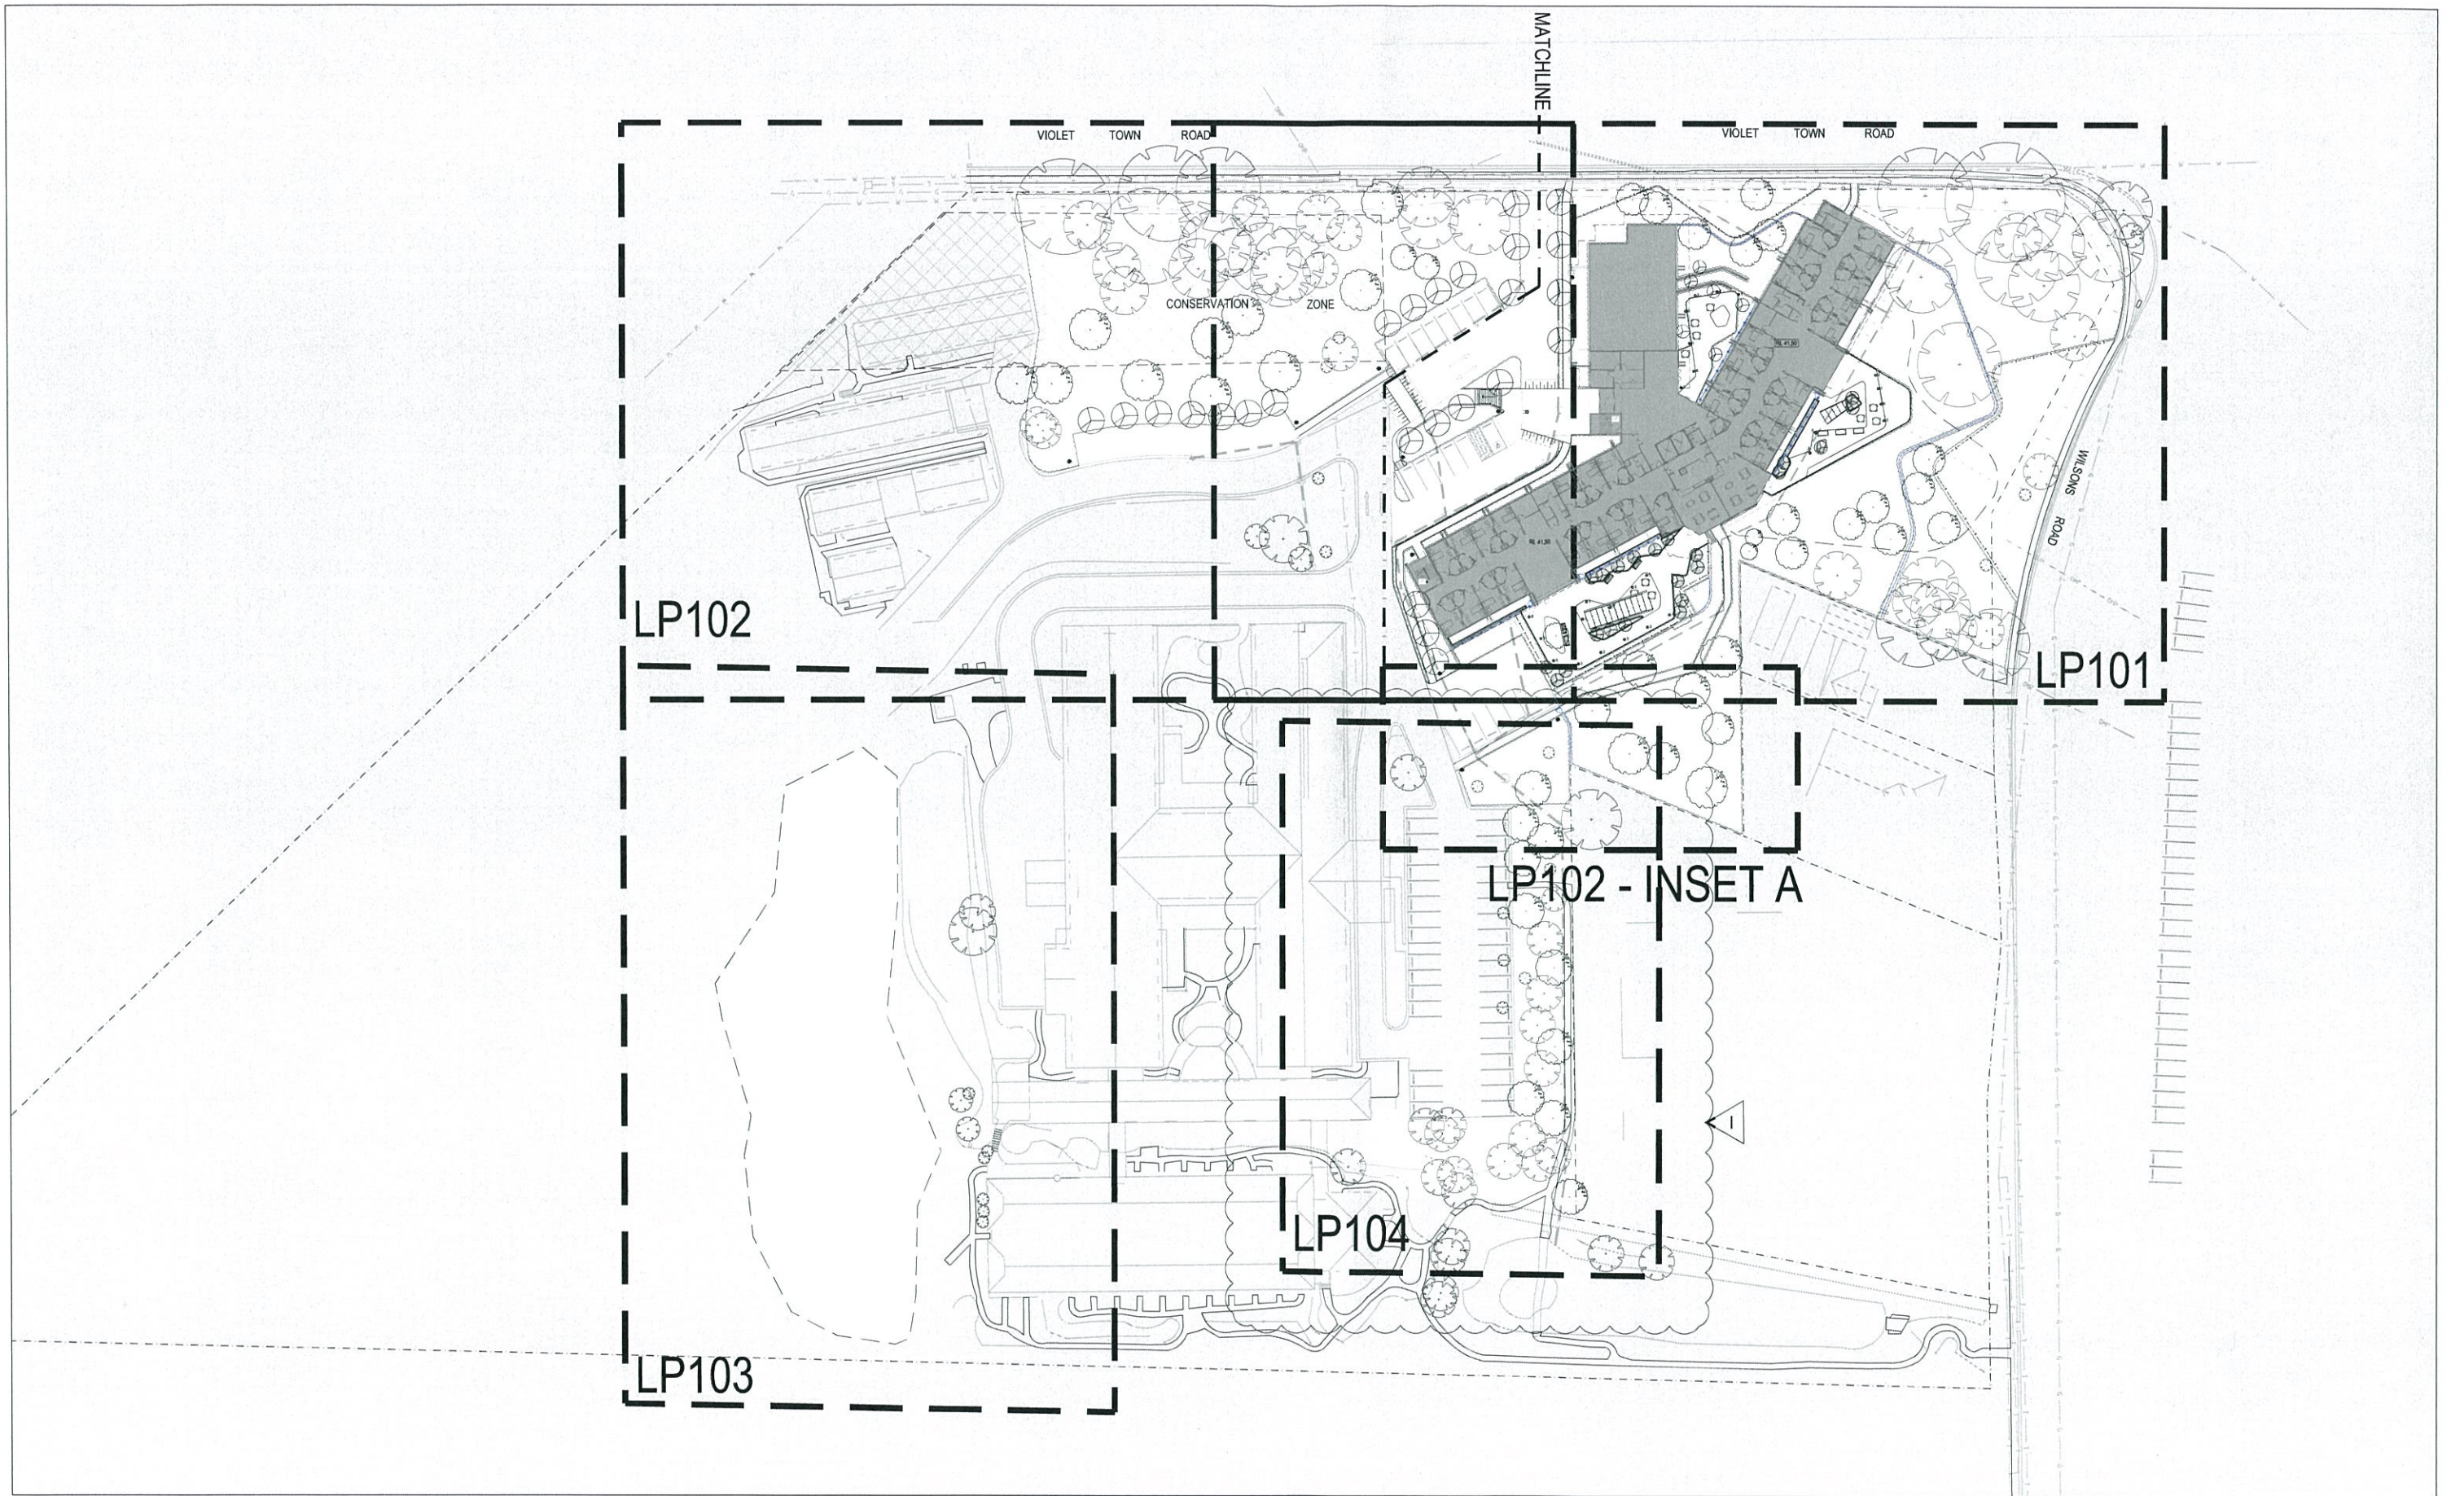

© 2014 Site Image (VIC) Pty Ltd. All rights reserved. This drawing is copyright and shall not be reproduced or copied in any form or by any means (graphic, electronic or mechanical including photocopy) without the written permission of Site Image Pty Ltd. Any license, expressed or implied, to use this document for any purpose what so ever is restricted to the terms of the written agreement between Site Image (VIC) Pty Ltd and the instructing party.

The contractor shall check and verify all work on site (including work by others) before commencing the landscape installation. Any discrepancies are to be reported to the Project Manager or Landscape Architect prior to commencing work. Do not scale this drawing. Any required dimensions not shown shall be referred to the Landscape Architect for confirmation.

I	DA SUBMISSION - SHEET ADDED	BB	MP	10.11.2014
H	T13 REMOVED	FT	MP	18.08.2014
G	DA SUBMISSION	FT	MP	08.08.2014
F	REVISED PARKING LAYOUT	FT	MP	06.08.2014
E	FOR REVIEW	FT	MP	01.08.2014
D	FENCE RE-ALIGNMENT	FT	MP	22.07.2014
C	FOR REVIEW	FT	MP	14.07.2014
B	PRE-DA MEETING 29.05.2014	SR/BB	MP	26.05.2014
A	FOR REVIEW	AL	MP	23.05.2014
Issue	Revision Description	Drawn	Check	Date



SITE IMAGE
Landscape Architects
478 William Street
West Melbourne VIC 3003
Australia
Tel: (011) 520 4033
Web: www.siteimage.com.au
Site Image (VIC) Pty Ltd
ABN 92 298 551 413


Client:
OPAL AGED CARE

Project:
**OPAL HILLSIDE
VIOLET TOWN RD
MOUNT HUTTON**

Drawing Name:
SHEET SETOUT

DA SUBMISSION


Scale: 1:500 @ A1
Job Number: SM14147
Drawing Number: LP001
Issue: I

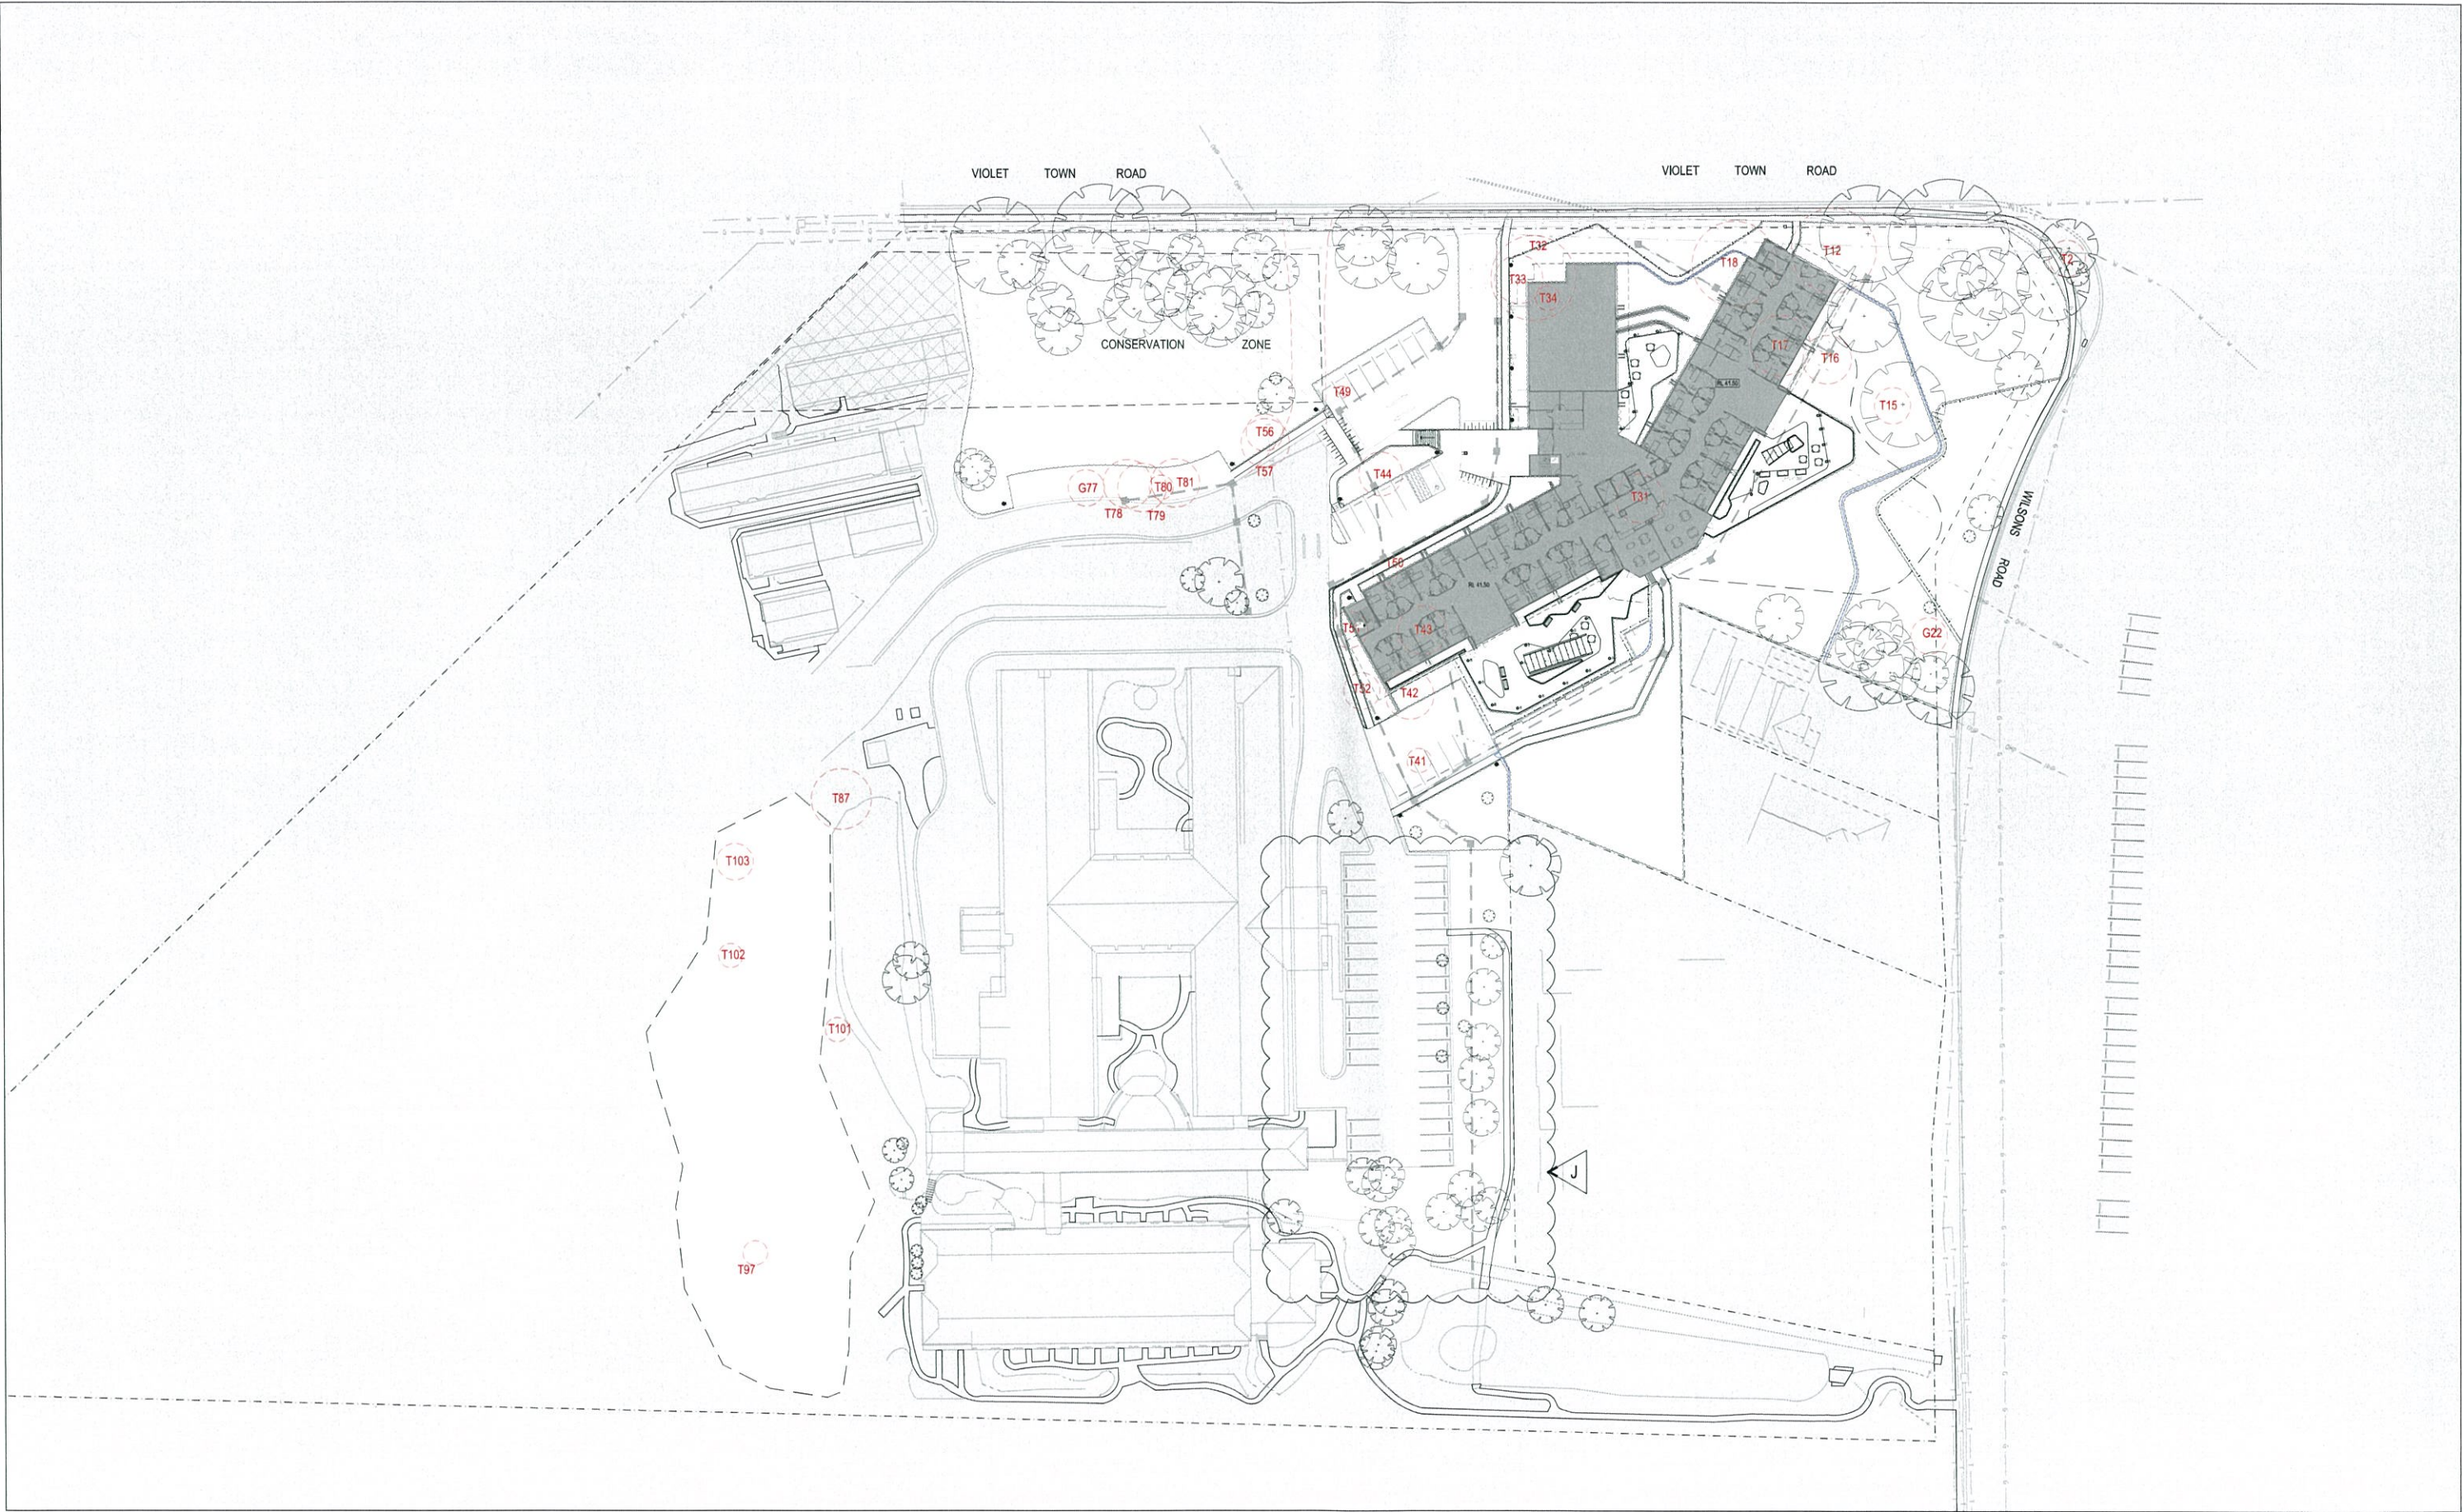

© 2014 Site Image (VIC) Pty Ltd. ABN 92 298 551 413 All rights reserved. This drawing is copyright and shall not be reproduced or copied in any form or by any means (graphic, electronic or mechanical including photocopy) without the written permission of Site Image Pty Ltd. Any license, expressed or implied, to use this document for any purpose what so ever is restricted to the terms of the written agreement between Site Image (NSW) Pty Ltd and the instructing party.

The contractor shall check and verify all work on site (including work by others) before commencing the landscape installation. Any discrepancies are to be reported to the Project Manager or Landscape Architect prior to commencing work. Do not scale this drawing. Any required dimensions not shown shall be referred to the Landscape Architect for confirmation.

-	-	-	-	-
-	-	-	-	-
-	-	-	-	-
-	-	-	-	-
-	-	-	-	-
J	EXTENT OF WORKS AMENDED	BB	MP	10.11.2014
I	T13 REMOVED	FT	MP	18.08.2014
H	DA SUBMISSION	FT	MP	06.08.2014
G	REVISED PARKING LAYOUT	FT	MP	06.08.2014
F	FOR REVIEW	FT	MP	01.08.2014
E	FENCE RE-ALIGNMENT	FT	MP	22.07.2014
D	REVISED ARCH + CIVIL BASE	FT	MP	15.07.2014
C	FOR REVIEW	FT	MP	14.07.2014
B	PRE-DA MEETING 29.05.2014	SRBB	MP	26.05.2014
A	FOR REVIEW	AL	MP	23.05.2014
Issue	Revision Description	Drawn	Check	Date

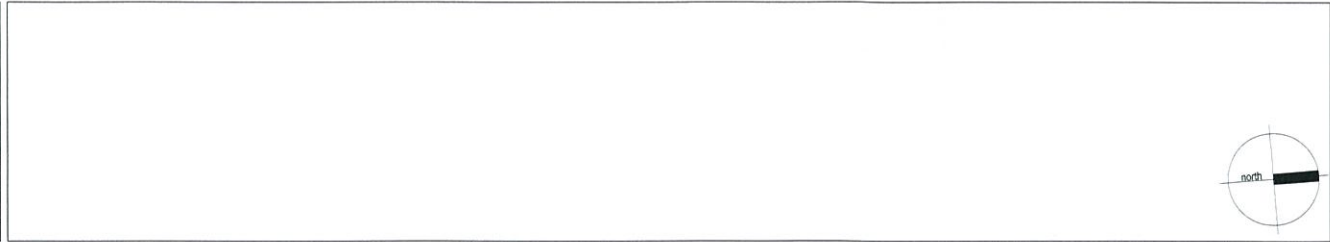

SITE IMAGE
Landscape Architects
478 William Street
West Melbourne VIC 3003
Australia
Tel: (61 3) 9259 4833
Web: www.siteimage.com.au
Site Image (VIC) Pty Ltd
ABN 92 298 551 413


Client:
OPAL AGED CARE

Project:
**OPAL HILLSIDE
VIOLET TOWN RD
MOUNT HUTTON**

Drawing Name:
SITE PLAN

DA SUBMISSION

Scale: 1:500 @ A1
Job Number: **SM14147**
Drawing Number: **LP002**
Issue: **J**

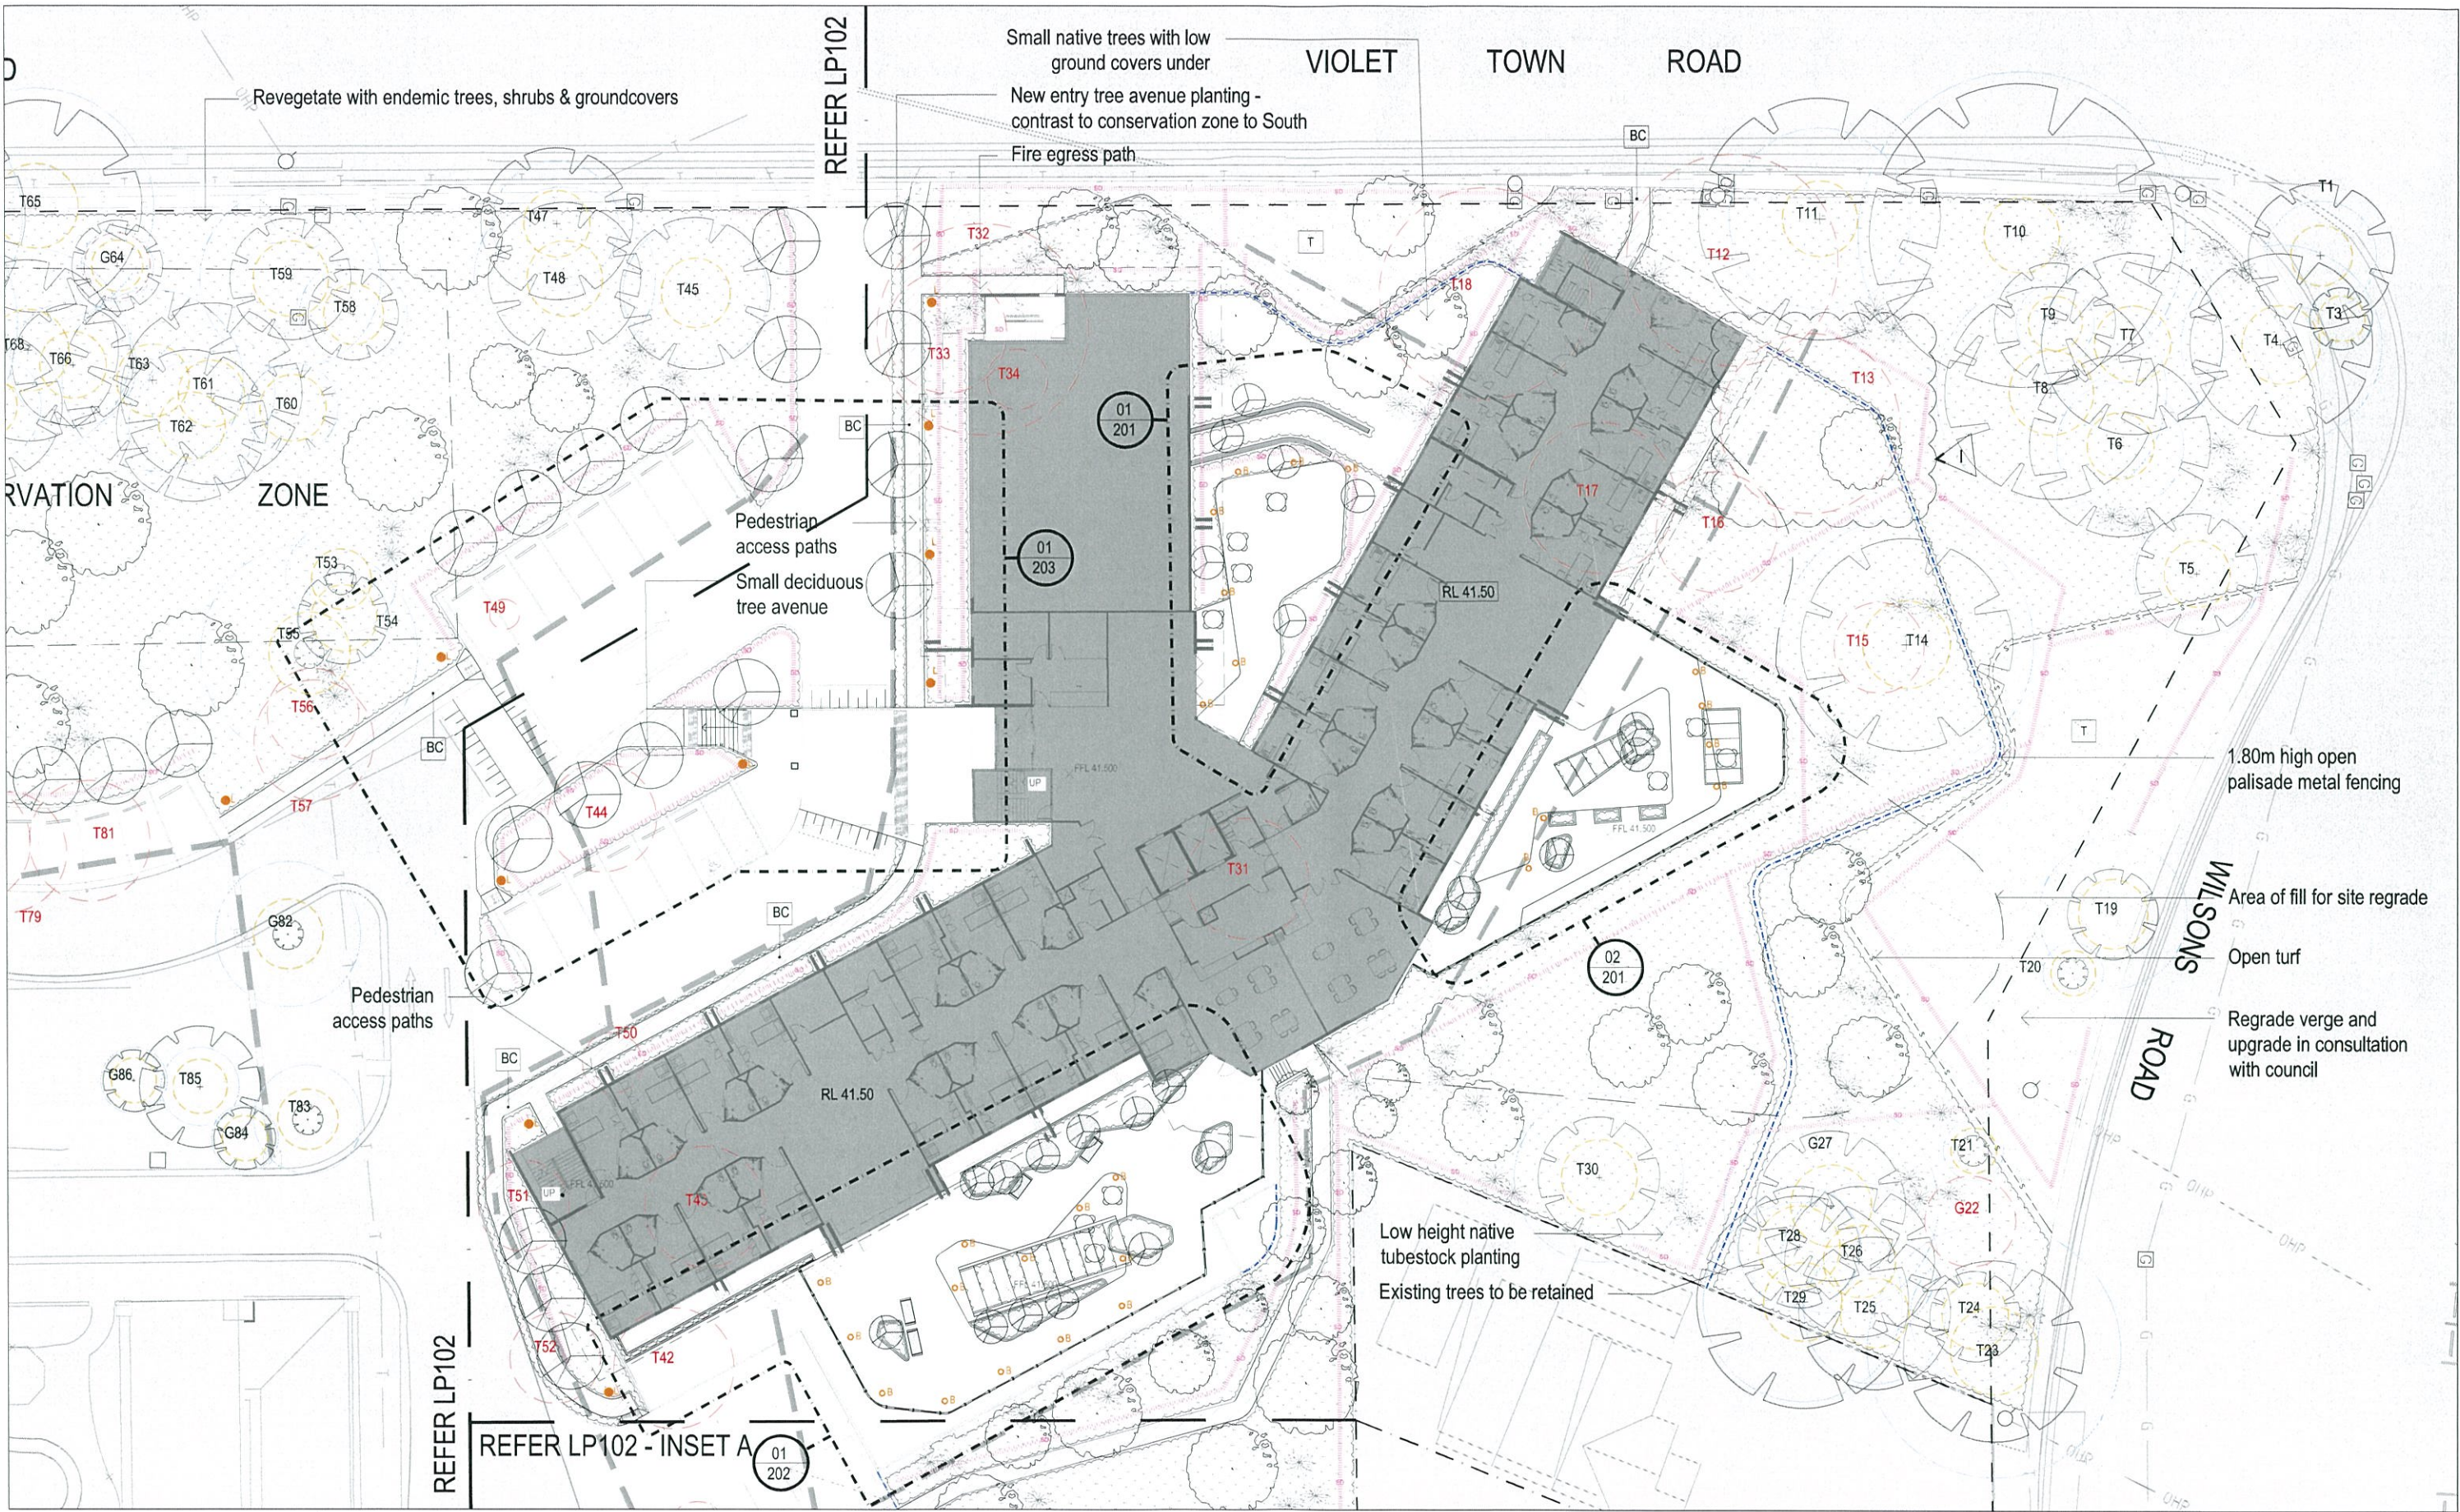

DETAIL 01 - LOBBY TERRACE

1.80m high open palisade metal fencing

Low retaining wall systems
with sloping mass planting

Small seasonal tree plantings
Cafe seating

Screen planting

1.80m high open palisade metal fencing

1.50m high balustrade

Pergola

Planted mound

Vine covered pergola

Planted mound

Evergreen creepers to basement wall

Loose gravel maintenance
path and secure gate access

Raised boardwalk/ walkway

DETAIL 02 - NORTH TERRACE

© 2014 Site Image (VIC) Pty Ltd ABN 92 298 651 413 All rights reserved. This drawing is copyright and shall not be reproduced or copied in any form or by any means (graphic, electronic or mechanical including photocopy) without the written permission of Site Image Pty Ltd. Any license, expressed or implied, to use this document for any purpose what so ever is restricted to the terms of the written agreement between Site Image (NDW) Pty Ltd and the instructing party.

The contractor shall check and verify all work on site (including work by others) before commencing the landscape installation. Any discrepancies are to be reported to the Project Manager or Landscape Architect prior to commencing work. Do not scale this drawing. Any required dimensions not shown shall be referred to the Landscape Architect for confirmation.

Issue	Revision Description	Drawn	Check	Date
-	-	-	-	-
-	-	-	-	-
-	-	-	-	-
-	-	-	-	-
-	-	-	-	-
-	-	-	-	-
-	-	-	-	-
-	-	-	-	-
-	-	-	-	-
H	T13 REMOVED	FT	MP	18.08.2014
G	DA SUBMISSION	FT	MP	08.08.2014
F	FOR REVIEW	FT	MP	01.08.2014
E	FENCE RE-ALIGNMENT	FT	MP	22.07.2014
D	REVISED ARCH + CIVIL BASE	FT	MP	15.07.2014
C	FOR REVIEW	FT	MP	14.07.2014
B	PRE-DA MEETING 29.05.2014	BB:SR	MP	26.05.2014
A	FOR REVIEW	BB:SR	MP	23.05.2014

SITE IMAGE

Landscape Architects

478 William Street
West Melbourne VIC 3003
Australia

Tel: (61 3) 9329 4833
Web: www.siteimage.com.au
Site Image (VIC) Pty Ltd
ABN 92 298 651 413

Client:
OPAL AGED CARE

Project:
**OPAL HILLSIDE
VIOLET TOWN RD
MOUNT HUTTON**

Drawing Name:
LANDSCAPE DETAIL PLAN 01


DA SUBMISSION

Scale: 1:100 @ A1

Job Number: SM14147

Drawing Number: LP201

Issue: H

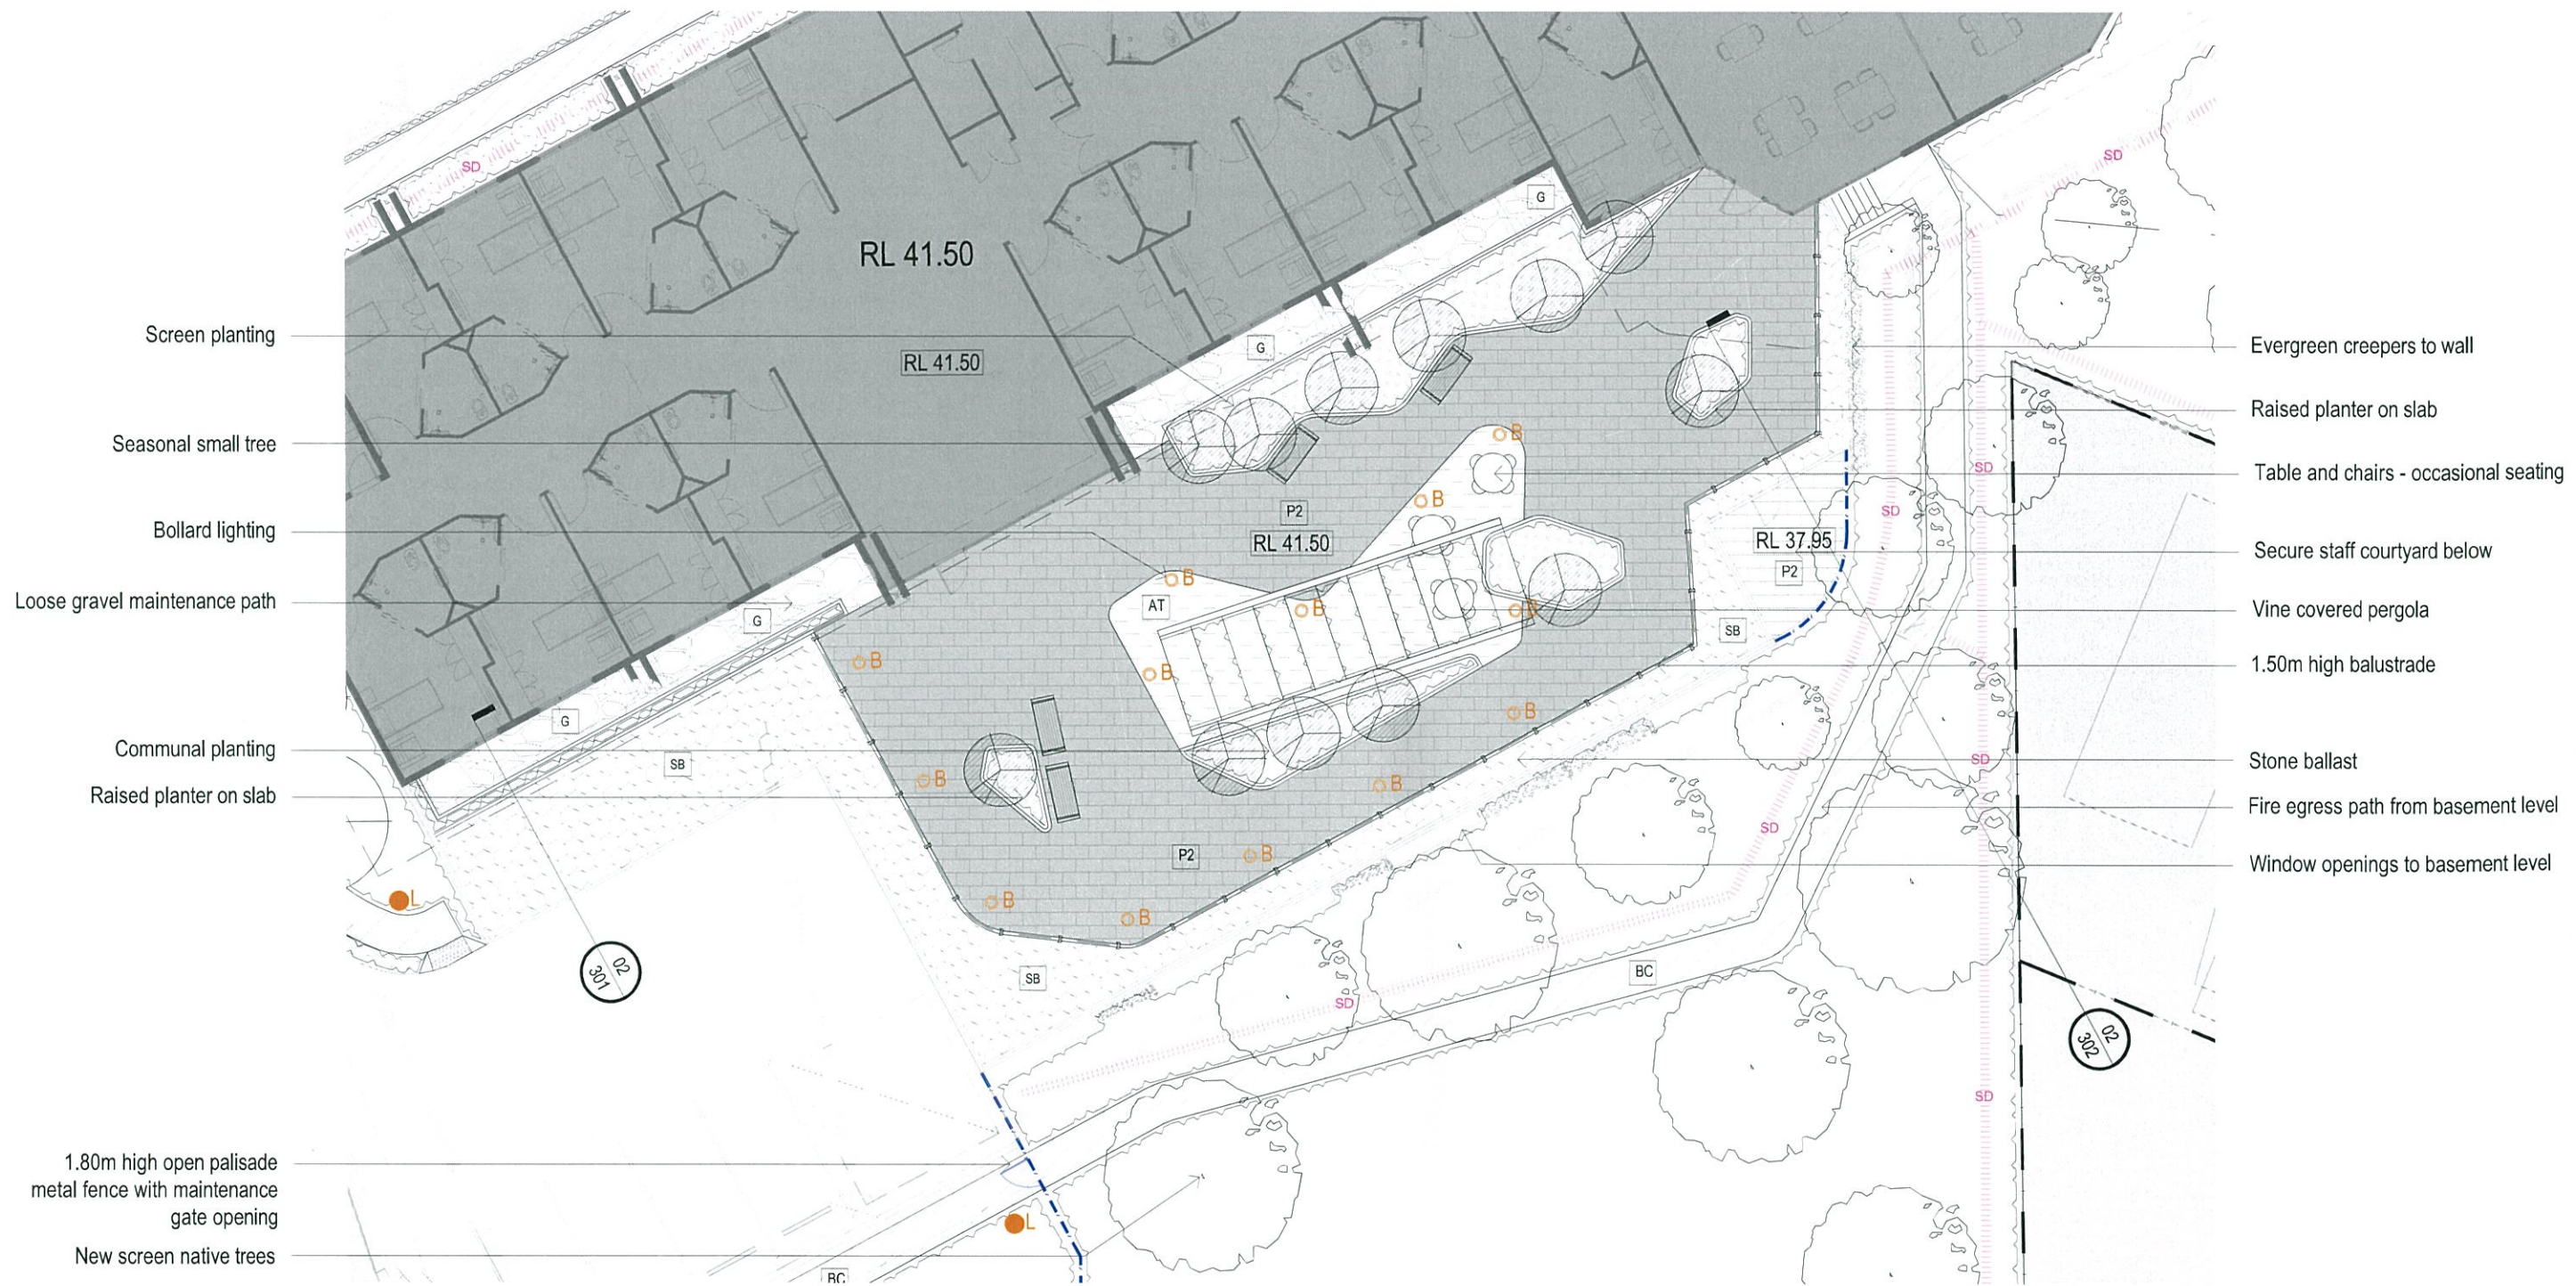

DETAIL 01 - SOUTH TERRACE

© 2014 Site Image (VIC) Pty Ltd. All rights reserved. This drawing is copyright and shall not be reproduced or copied in any form or by any means (graphic, electronic or mechanical including photocopy) without the written permission of Site Image Pty Ltd. Any license, expressed or implied, to use this document for any purpose what so ever is restricted to the terms of the written agreement between Site Image (VIC) Pty Ltd and the instructing party.

The contractor shall check and verify all work on site (including work by others) before commencing the landscape installation. Any discrepancies are to be reported to the Project Manager or Landscape Architect prior to commencing work. Do not scale this drawing. Any required dimensions not shown shall be referred to the Landscape Architect for confirmation.

Issue	Revision Description	Drawn	Check	Date
G	DA SUBMISSION	FT	MP	08.08.2014
F	FOR REVIEW	FT	MP	01.08.2014
E	FENCE RE-ALIGNMENT	FT	MP	22.07.2014
D	REVISED ARCH + CIVIL BASE	FT	MP	15.07.2014
C	FOR REVIEW	FT	MP	14.07.2014
B	PRE-DA MEETING 29.05.2014	BB/GR	MP	26.05.2014
A	FOR REVIEW	BB/GR	MP	23.05.2014

SITE IMAGE
Landscape Architects
478 William Street
West Melbourne VIC 3003
Australia
Tel: (61 3) 9329 4833
Web: www.siteimage.com.au
Site Image (VIC) Pty Ltd
ABN 52 298 651 413

Client:
OPAL AGED CARE

Project:
**OPAL HILLSIDE
VIOLET TOWN RD
MOUNT HUTTON**

Drawing Name:
LANDSCAPE DETAIL PLAN 02


DA SUBMISSION

Scale: 1:100 @ A1

Job Number: **SM14147**

Drawing Number: **LP202**

Issue: **G**


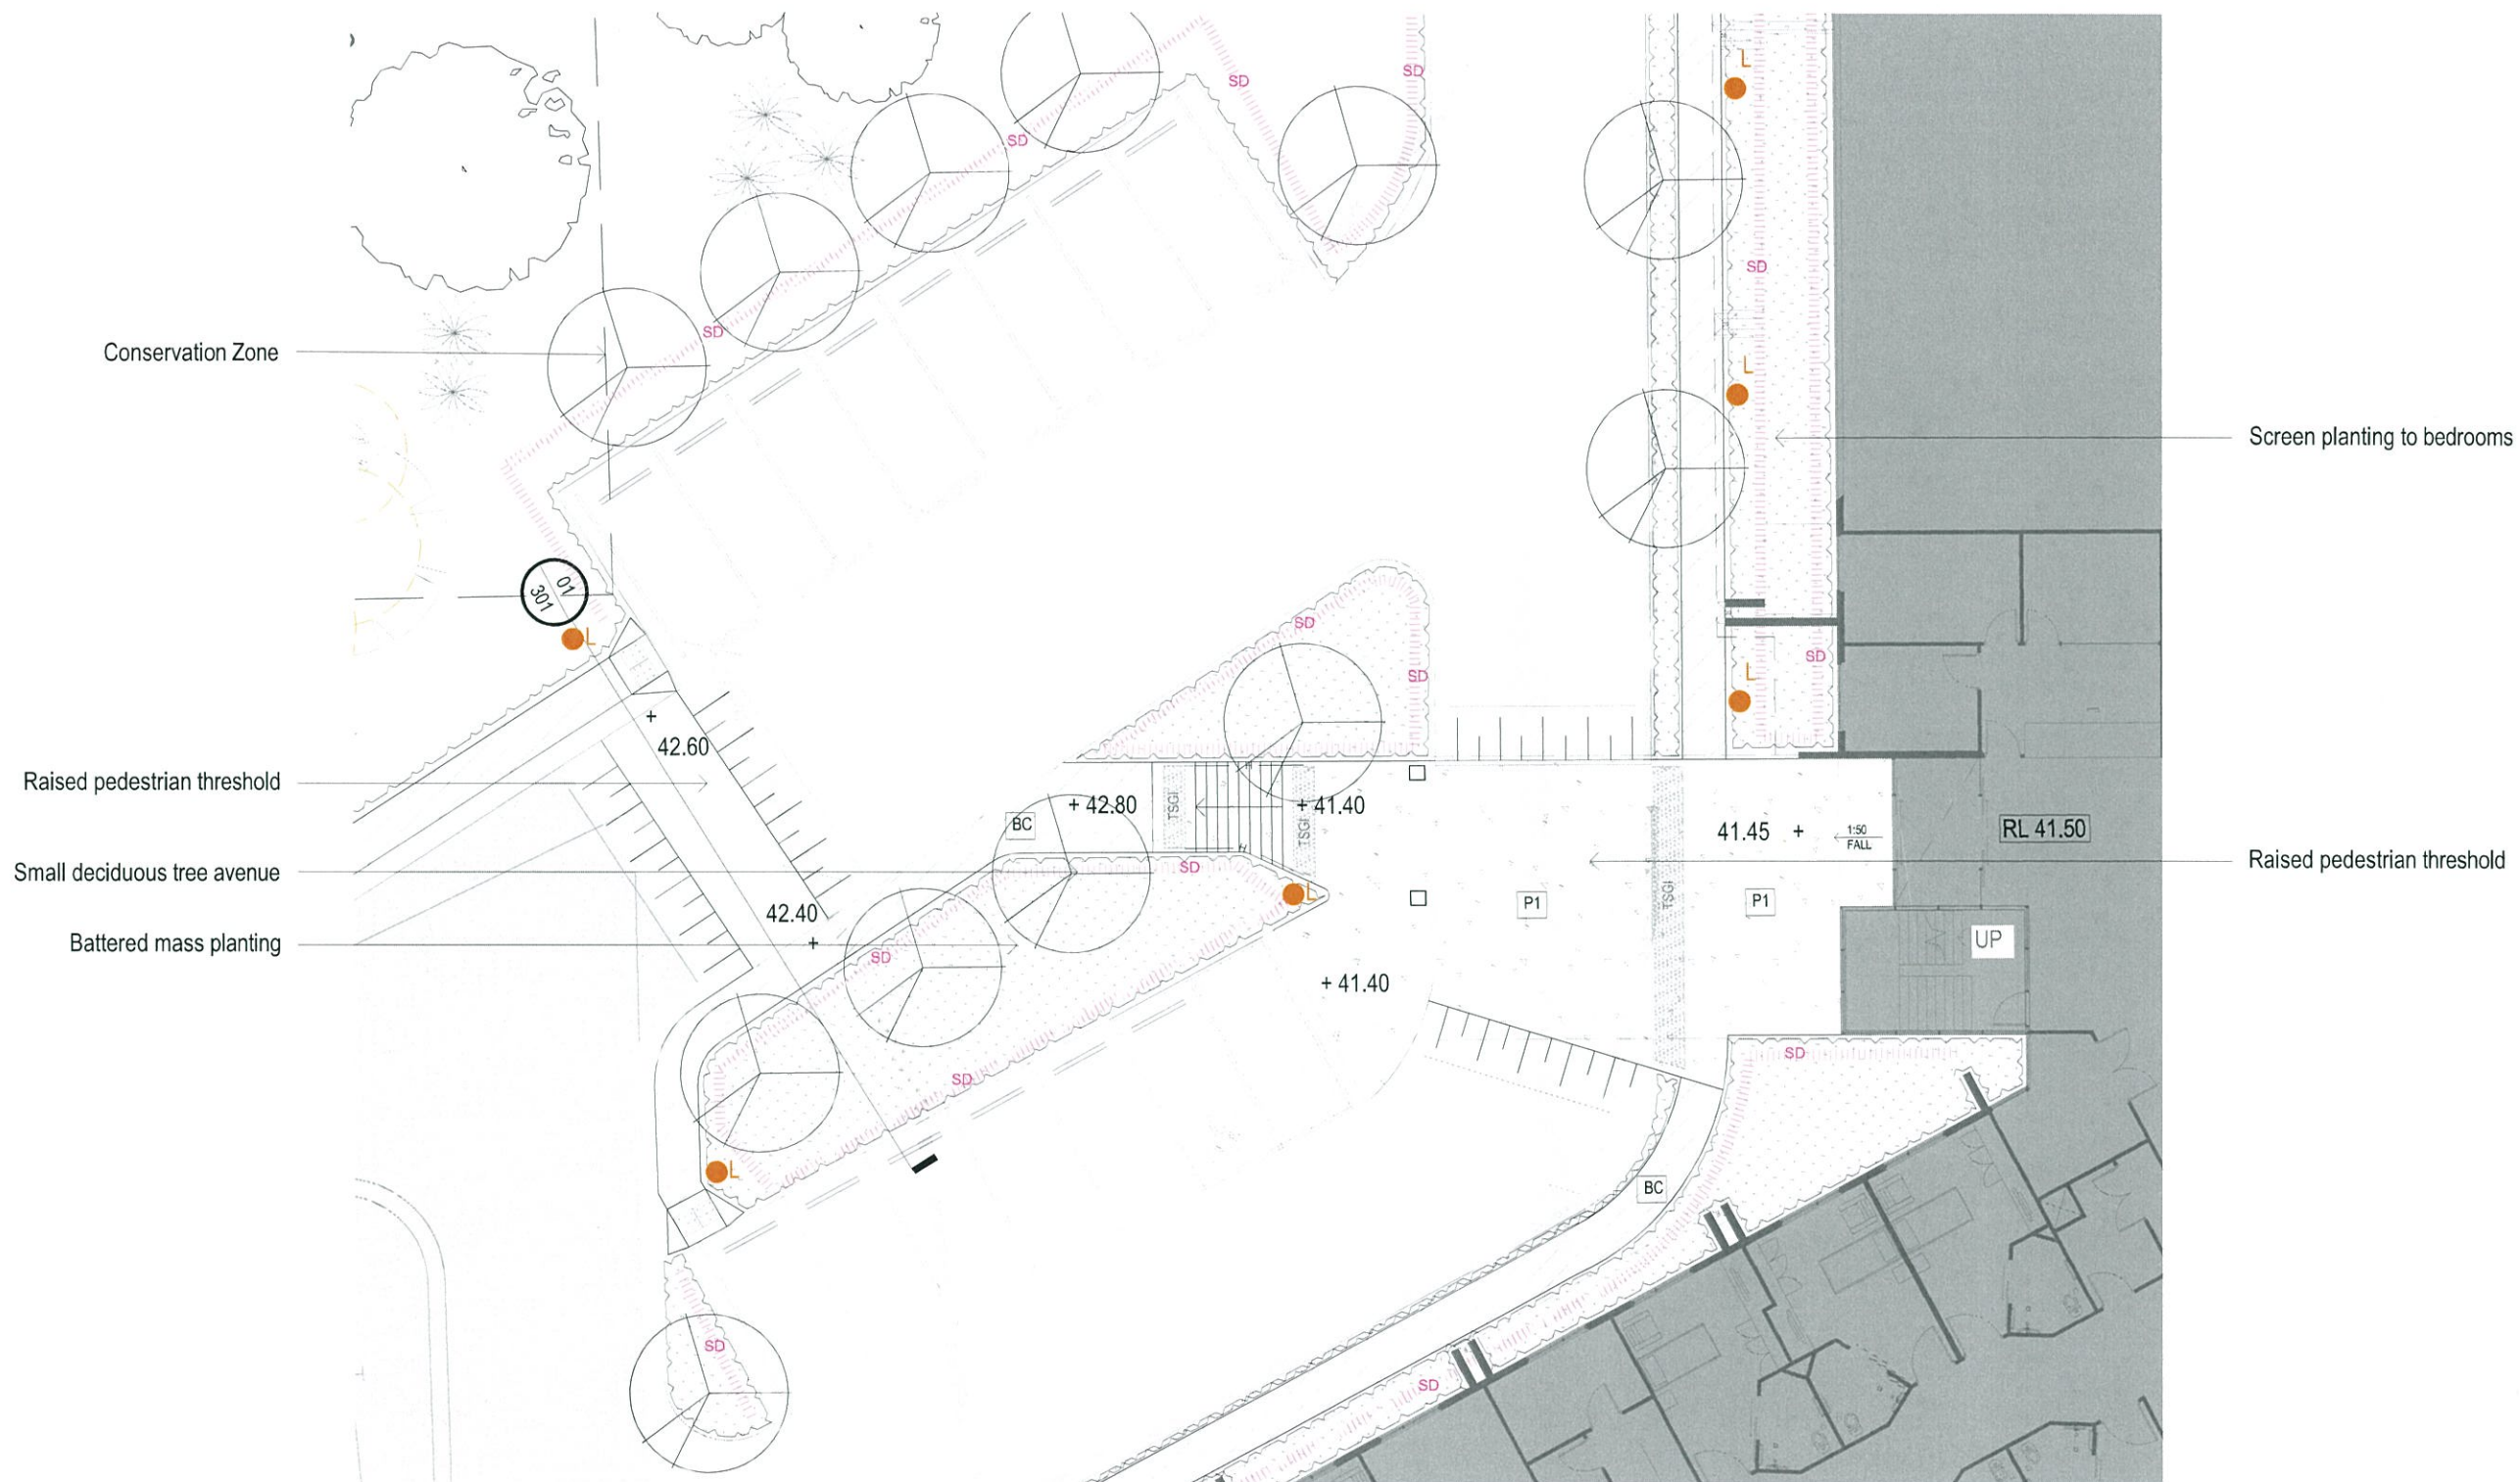


DETAIL 01 - BUILDING ENTRY

© 2014 Site Image (VIC) Pty Ltd. All rights reserved. This drawing is copyright and shall not be reproduced or copied in any form or by any means (graphic, electronic or mechanical including photocopy) without the written permission of Site Image Pty Ltd. Any licensee, expressed or implied, to use this document for any purpose what so ever is restricted to the terms of the written agreement between Site Image (NSW) Pty Ltd and the instructing party.

The contractor shall check and verify all work on site (including work by others) before commencing the landscape installation. Any discrepancies are to be reported to the Project Manager or Landscape Architect prior to commencing work. Do not scale this drawing. Any required dimensions not shown shall be referred to the Landscape Architect for confirmation.

Issue	Revision Description	Drawn	Check	Date
E	DA SUBMISSION	FT	MP	08.08.2014
D	REVISED PARKING LAYOUT	FT	MP	06.08.2014
C	FOR REVIEW	FT	MP	01.08.2014
B	REVISED ARCH + CIVIL BASE	FT	MP	15.07.2014
A	FOR REVIEW	FT	MP	14.07.2014

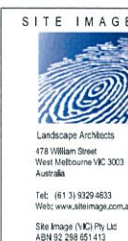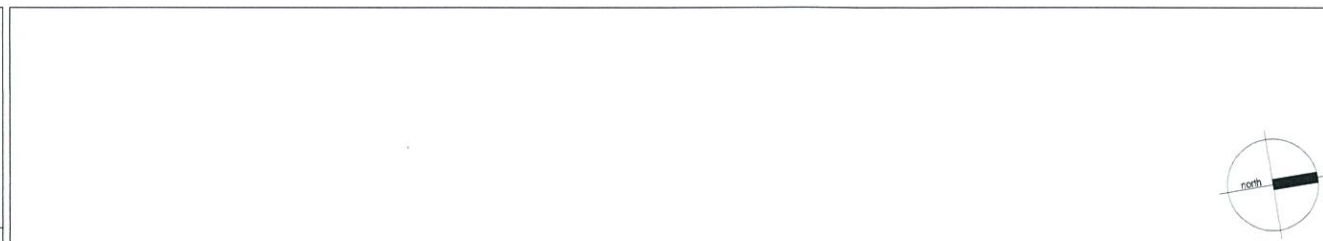

Client:
OPAL AGED CARE

Project:
OPAL HILLSIDE
VIOLET TOWN RD
MOUNT HUTTON

Drawing Name:
LANDSCAPE DETAIL PLAN 03


DA SUBMISSION

Scale: 1:100 @ A1


Job Number: SM14147

Drawing Number: LP203


Issue: E

 


Drawing Name:	LANDSCAPE SECTIONS 01
DA SUBMISSION	
Scale: 1:500 @ A1 	Drawing Number: SM14147 LP301

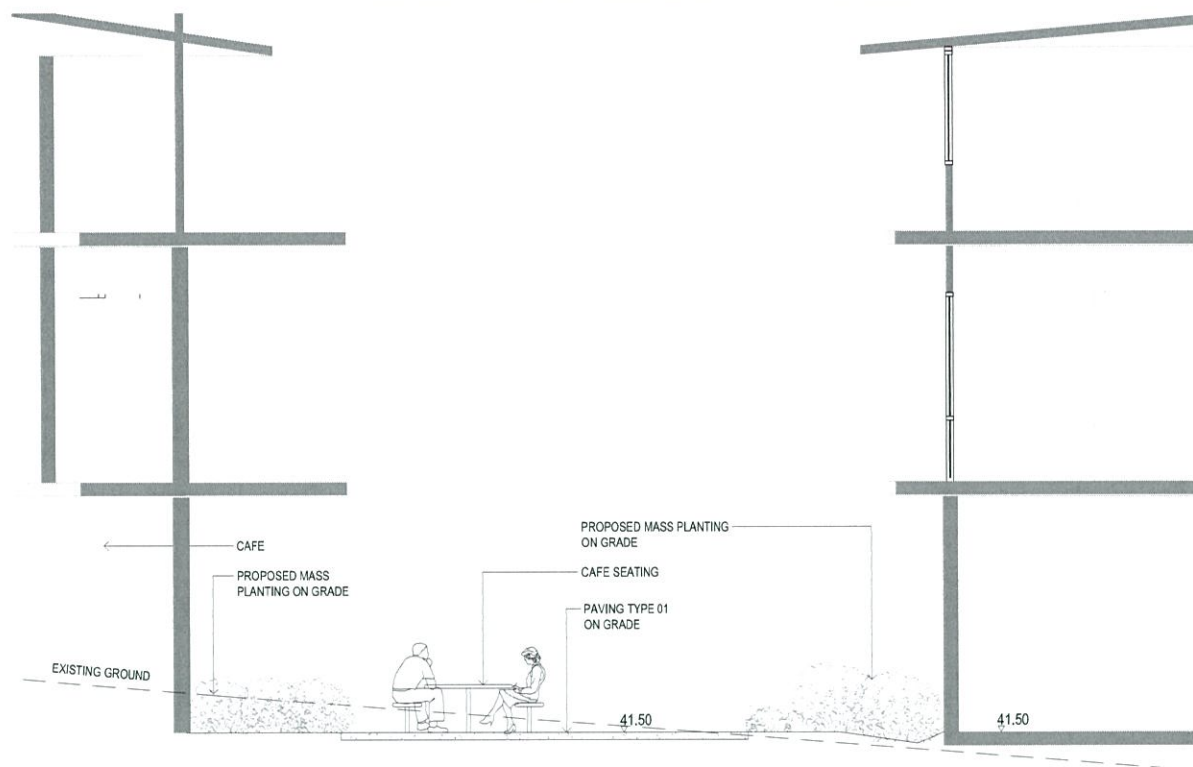


01 SECTION 04 - LOBBY TERRACE SEATING
SCALE 1:50

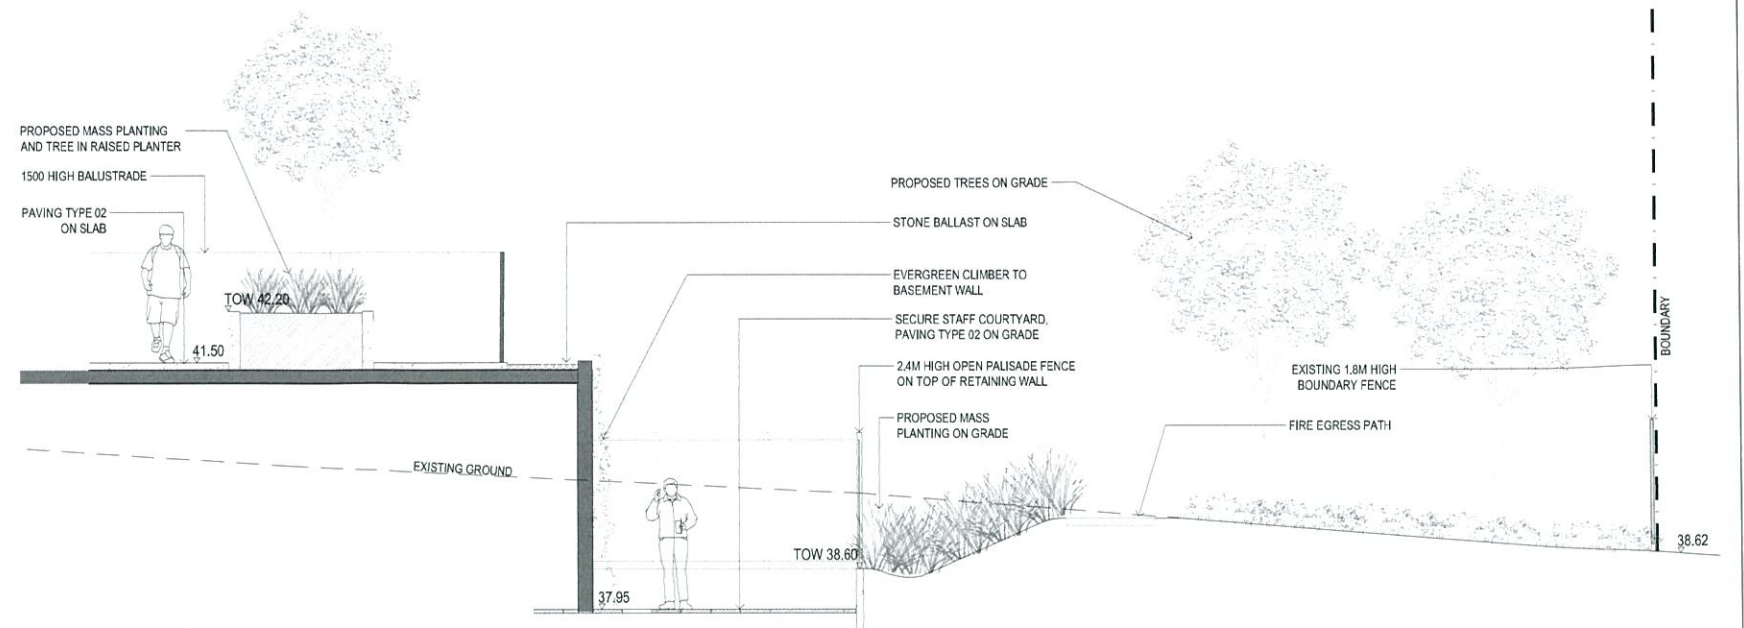

02 SECTION 05 - SOUTH TERRACE
SCALE 1:50

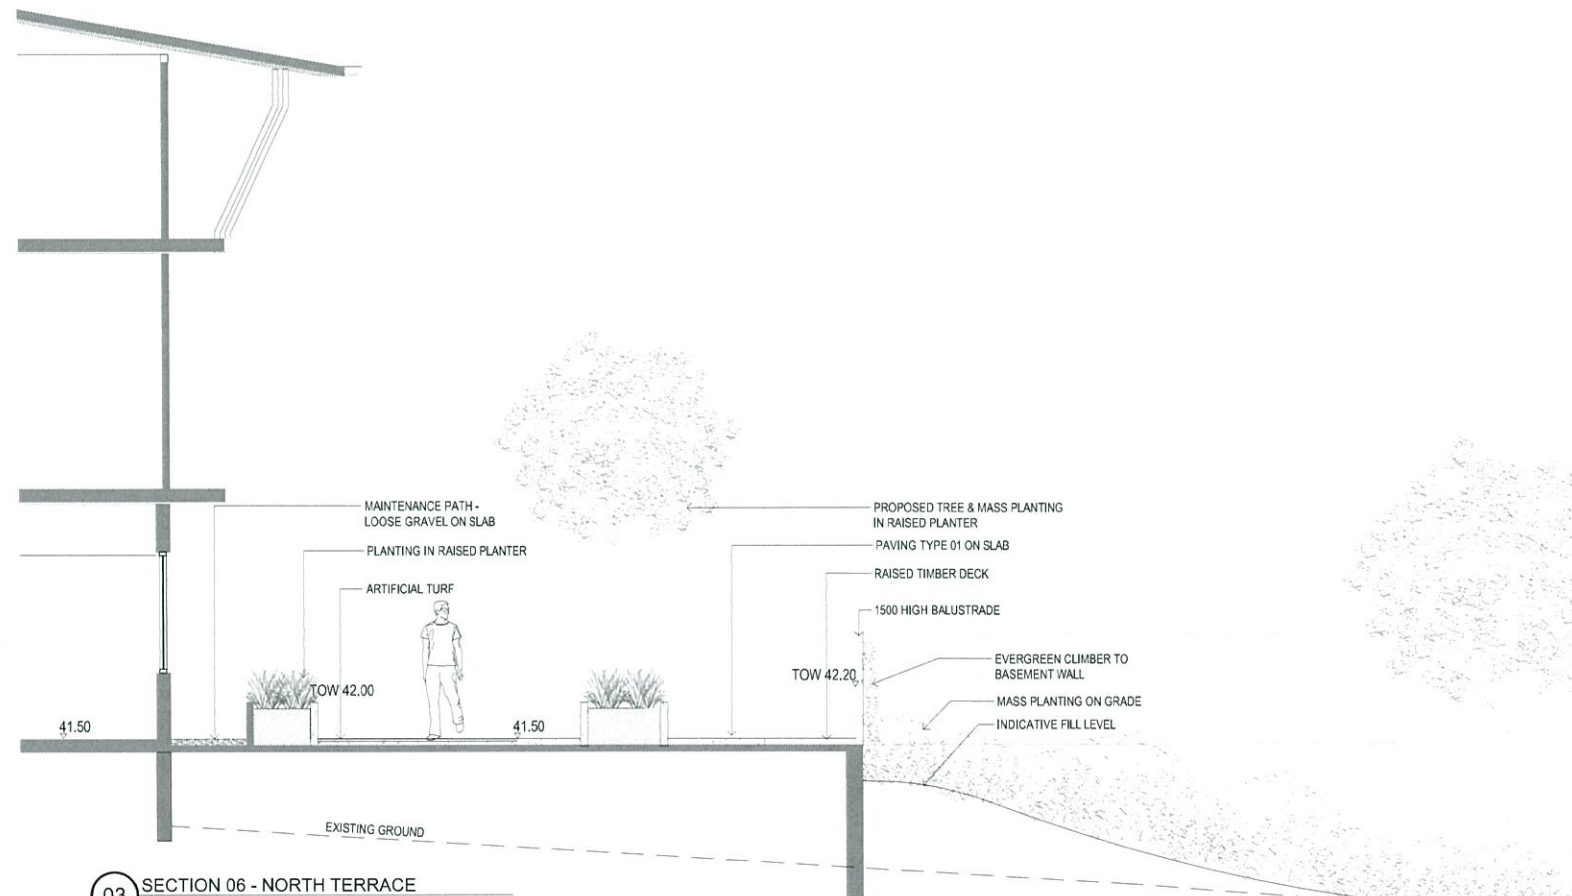

03 SECTION 06 - NORTH TERRACE
SCALE 1:50

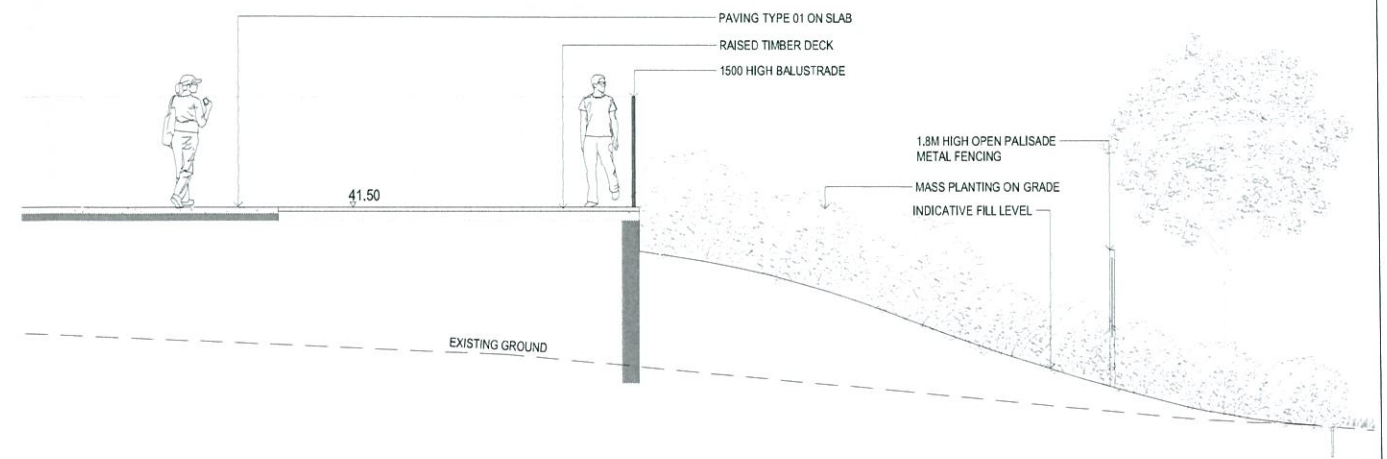

04 SECTION 07 - NORTH TERRACE DECKING
SCALE 1:50

© 2014 Site Image (VIC) Pty Ltd ABN 92 298 651 413. All rights reserved. This drawing is copyright and shall not be reproduced or copied in any form or by any means (graphic, electronic or mechanical including photocopying) without the written permission of Site Image Pty Ltd. Any license, expressed or implied, to use this document for any purpose whatsoever is restricted to the terms of the written agreement between Site Image (NSW) Pty Ltd and the instructing party.

The contractor shall check and verify all work on site (including work by others) before commencing the landscape installation. Any discrepancies are to be reported to the Project Manager or Landscape Architect prior to commencing work. Do not scale this drawing. Any required dimensions not shown shall be referred to the Landscape Architect for confirmation.

Issue	Revision	Description	Drawn	Check	Date
F	DA SUBMISSION		FT	MP	08.08.2014
E	DESIGN AMENDMENT		FT	MP	06.08.2014
C	FOR REVIEW		FT	MP	01.08.2014
B	PLANTING BED EXTENDED		FT	MP	22.07.2014
A	FOR REVIEW		FT	MP	14.07.2014
A	PRE-DA MEETING 28.05.2014		SR	MP	28.05.2014


SITE IMAGE
Landscape Architects
478 William Street
West Melbourne VIC 3003
Australia
Tel: (61 3) 9329 4633
Web: www.siteimage.com.au
Site Image (VIC) Pty Ltd
ABN 92 298 651 413

Client:
OPAL AGED CARE

Project:
**OPAL HILLSIDE
VIOLET TOWN RD
MOUNT HUTTON**

Drawing Name:
LANDSCAPE SECTIONS 02

DA SUBMISSION
Scale: 1:500 @ A1
Job Number: SM14147
Drawing Number: LP302
Issue: F

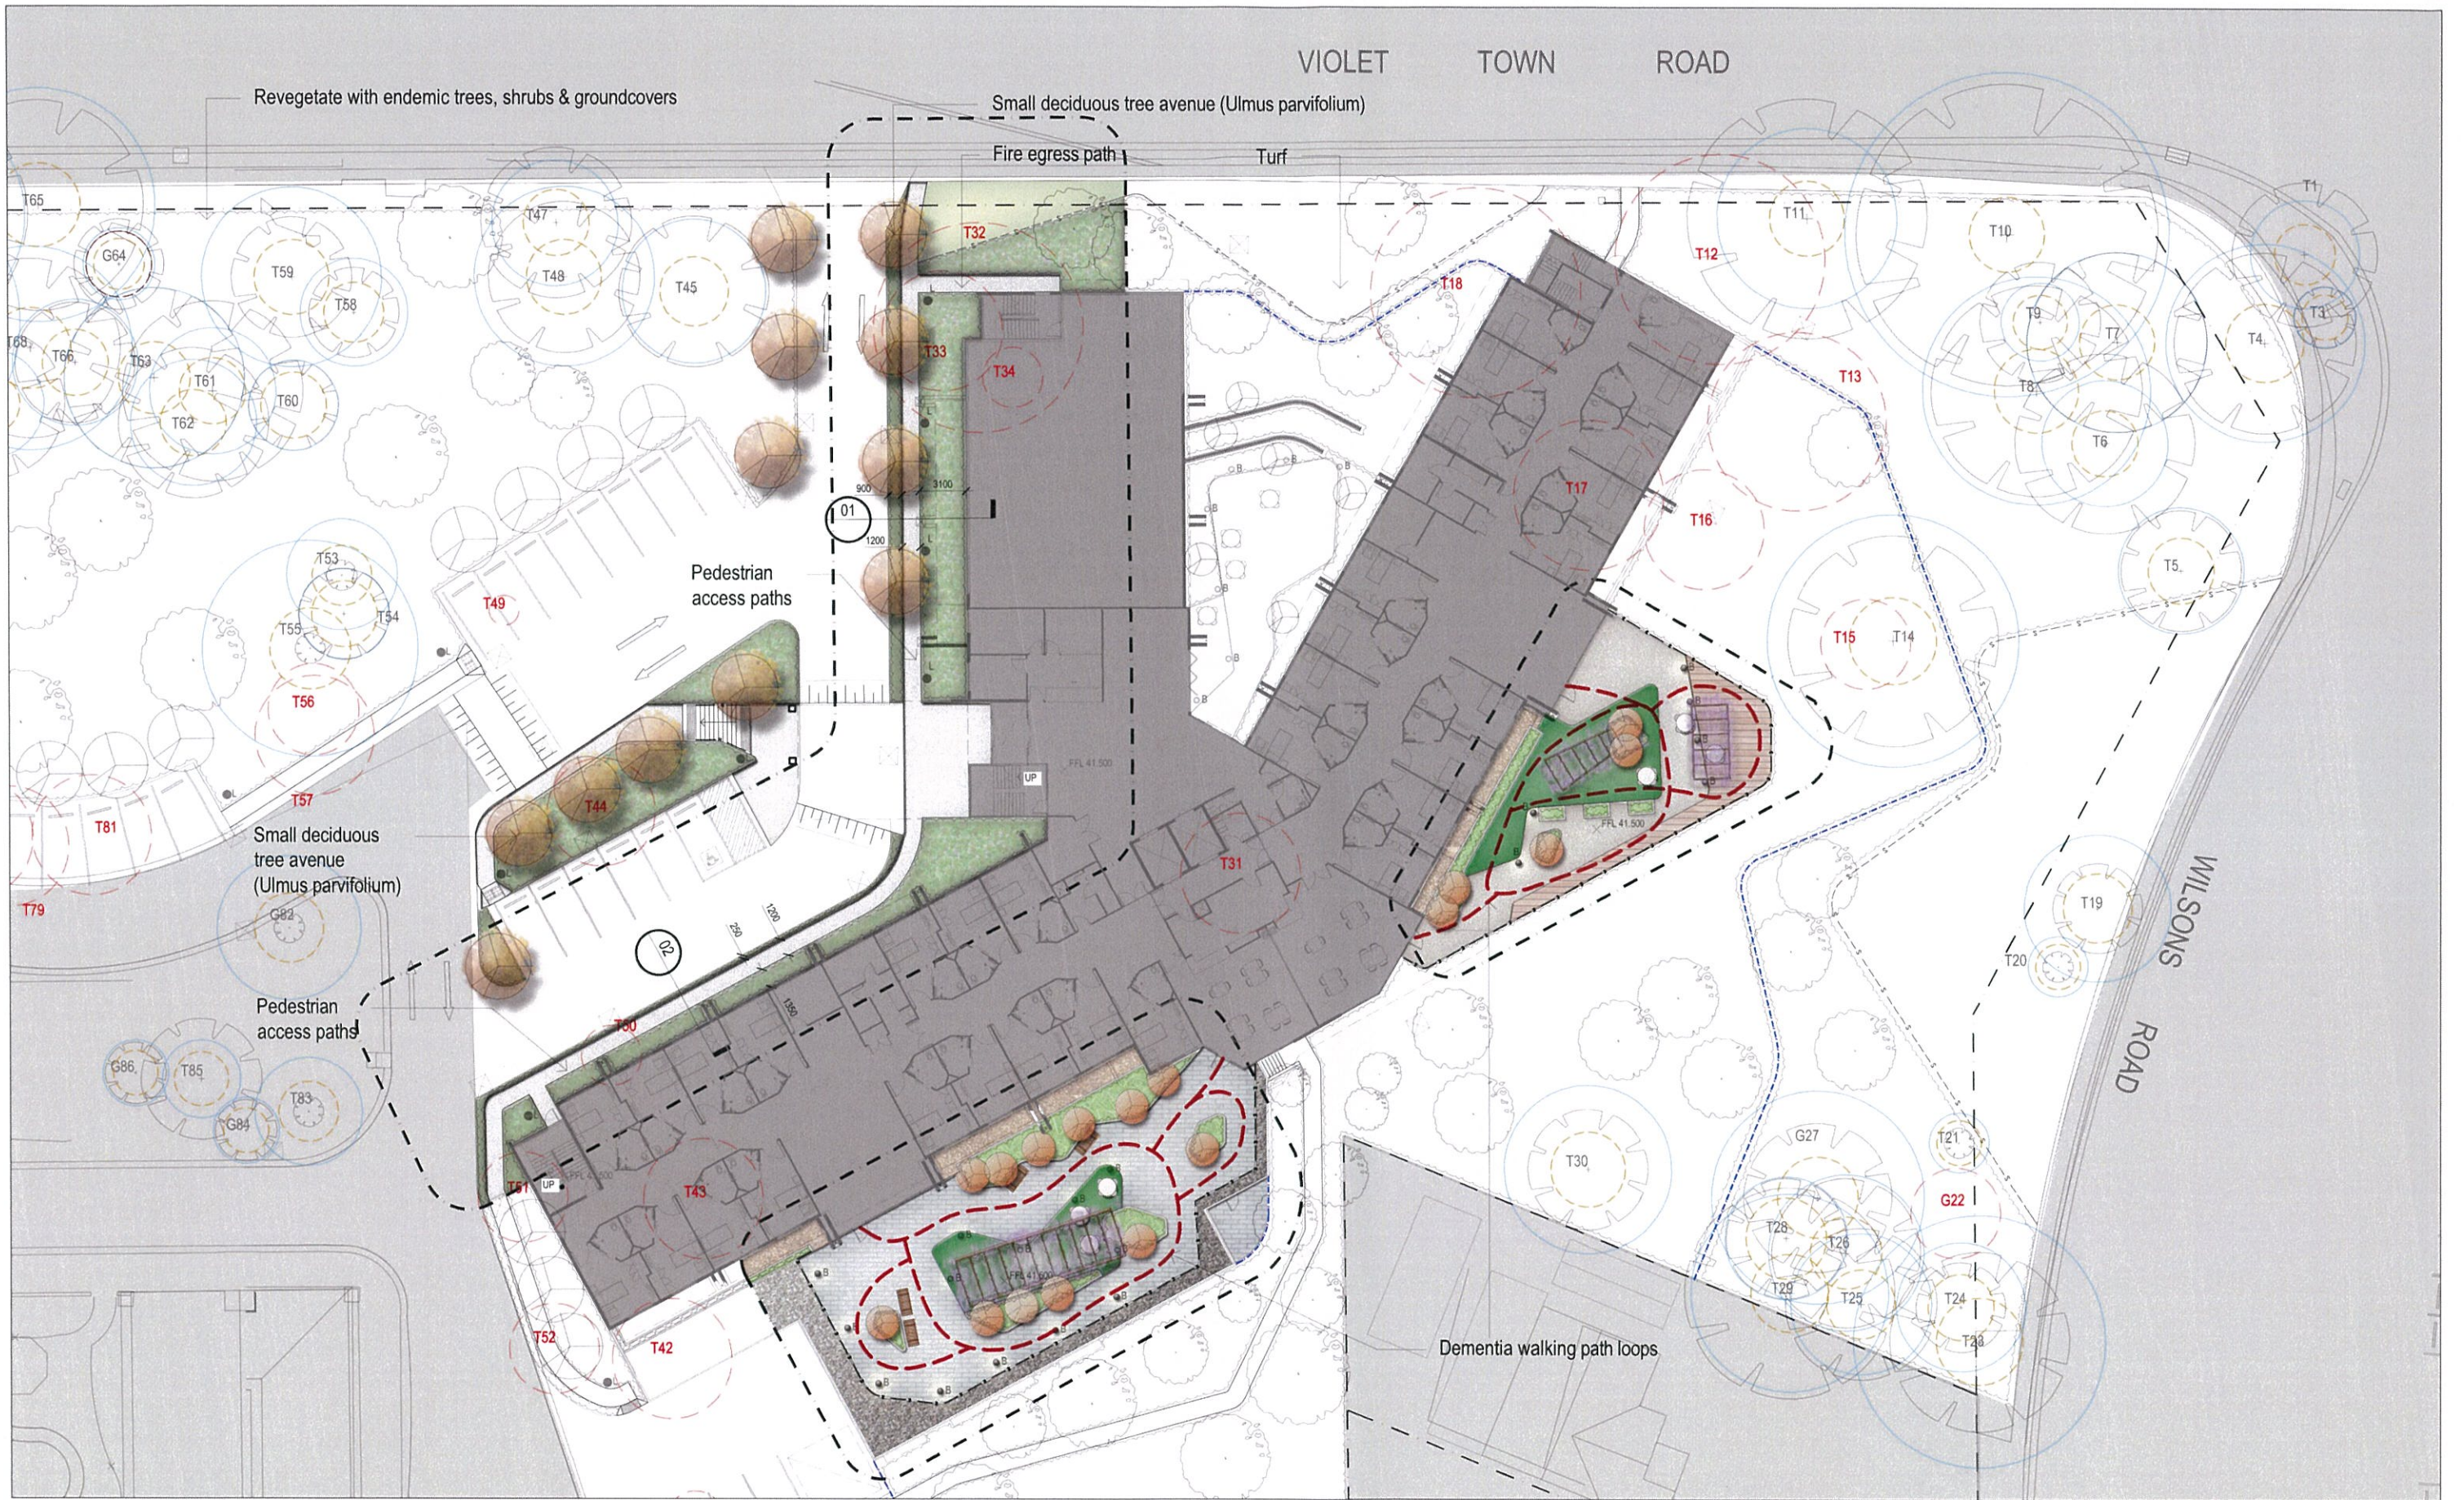


© 2014 Site Image (VIC) Pty Ltd. All rights reserved. This drawing is copyright and shall not be reproduced or copied in any form or by any means (graphic, electronic or mechanical including photocopy) without the written permission of Site Image Pty Ltd. Any licensee, expressed or implied, to use this document for any purpose what so ever is restricted to the terms of the written agreement between Site Image (VIC) Pty Ltd and the instructing party.

The contractor shall check and verify all work on site (including work by others) before commencing the landscape installation. Any discrepancies are to be reported to the Project Manager or Landscape Architect prior to commencing work. Do not scale this drawing. Any required dimensions not shown shall be referred to the Landscape Architect for confirmation.

Issue	Revision Description	Drawn	Check	Date
A	DA SUBMISSION	FT	MP	19/12/2014

NOTE:
PLANT SPECIES NOMINATED ARE INDICATIVE ONLY, TO INDICATE GENERAL FORM PROPOSED. TAKEN FROM INDICATIVE PLANT SCHEDULE.

 

SITE IMAGE
Landscape Architects
478 William Street
West Melbourne VIC 3003
Australia
Tel: (61 3) 9226 4633
Web: www.siteimage.com.au
Site Image (VIC) Pty Ltd
ABN 92 298 051 413

Client:
OPAL AGED CARE

Project:
**OPAL HILLSIDE
VIOLET TOWN RD
MOUNT HUTTON**

Drawing Name:
SUPPLEMENTARY INFORMATION 01

DA SUBMISSION

Scale: 1:200 @ A1
Job Number: SM14147
Drawing Number: LP501
Issue: A



Issue	Reviser Description	Drawn	Check	Date
A	DA SUBMISSION	DT	MP	16.12.2014

SITE IMAGE




Landscape Architects
478 William Street
West Melbourne VIC 3003
Australia

Tel: (61 3) 9329 4633
Web: www.siteimage.com.au

Site Image (VIC) Pty Ltd
ABN 62 298 651 413

Client:	OPAL AGED CARE
Project:	OPAL HILLSIDE VIOLET TOWN RD MOUNT HUTTON

Drawing Name: SUPPLEMENTARY INFORMATION 02	
DA SUBMISSION	
Scale: AS SHOWN	Issue: A
Job Number: SM14147	Drawing Number: LP502

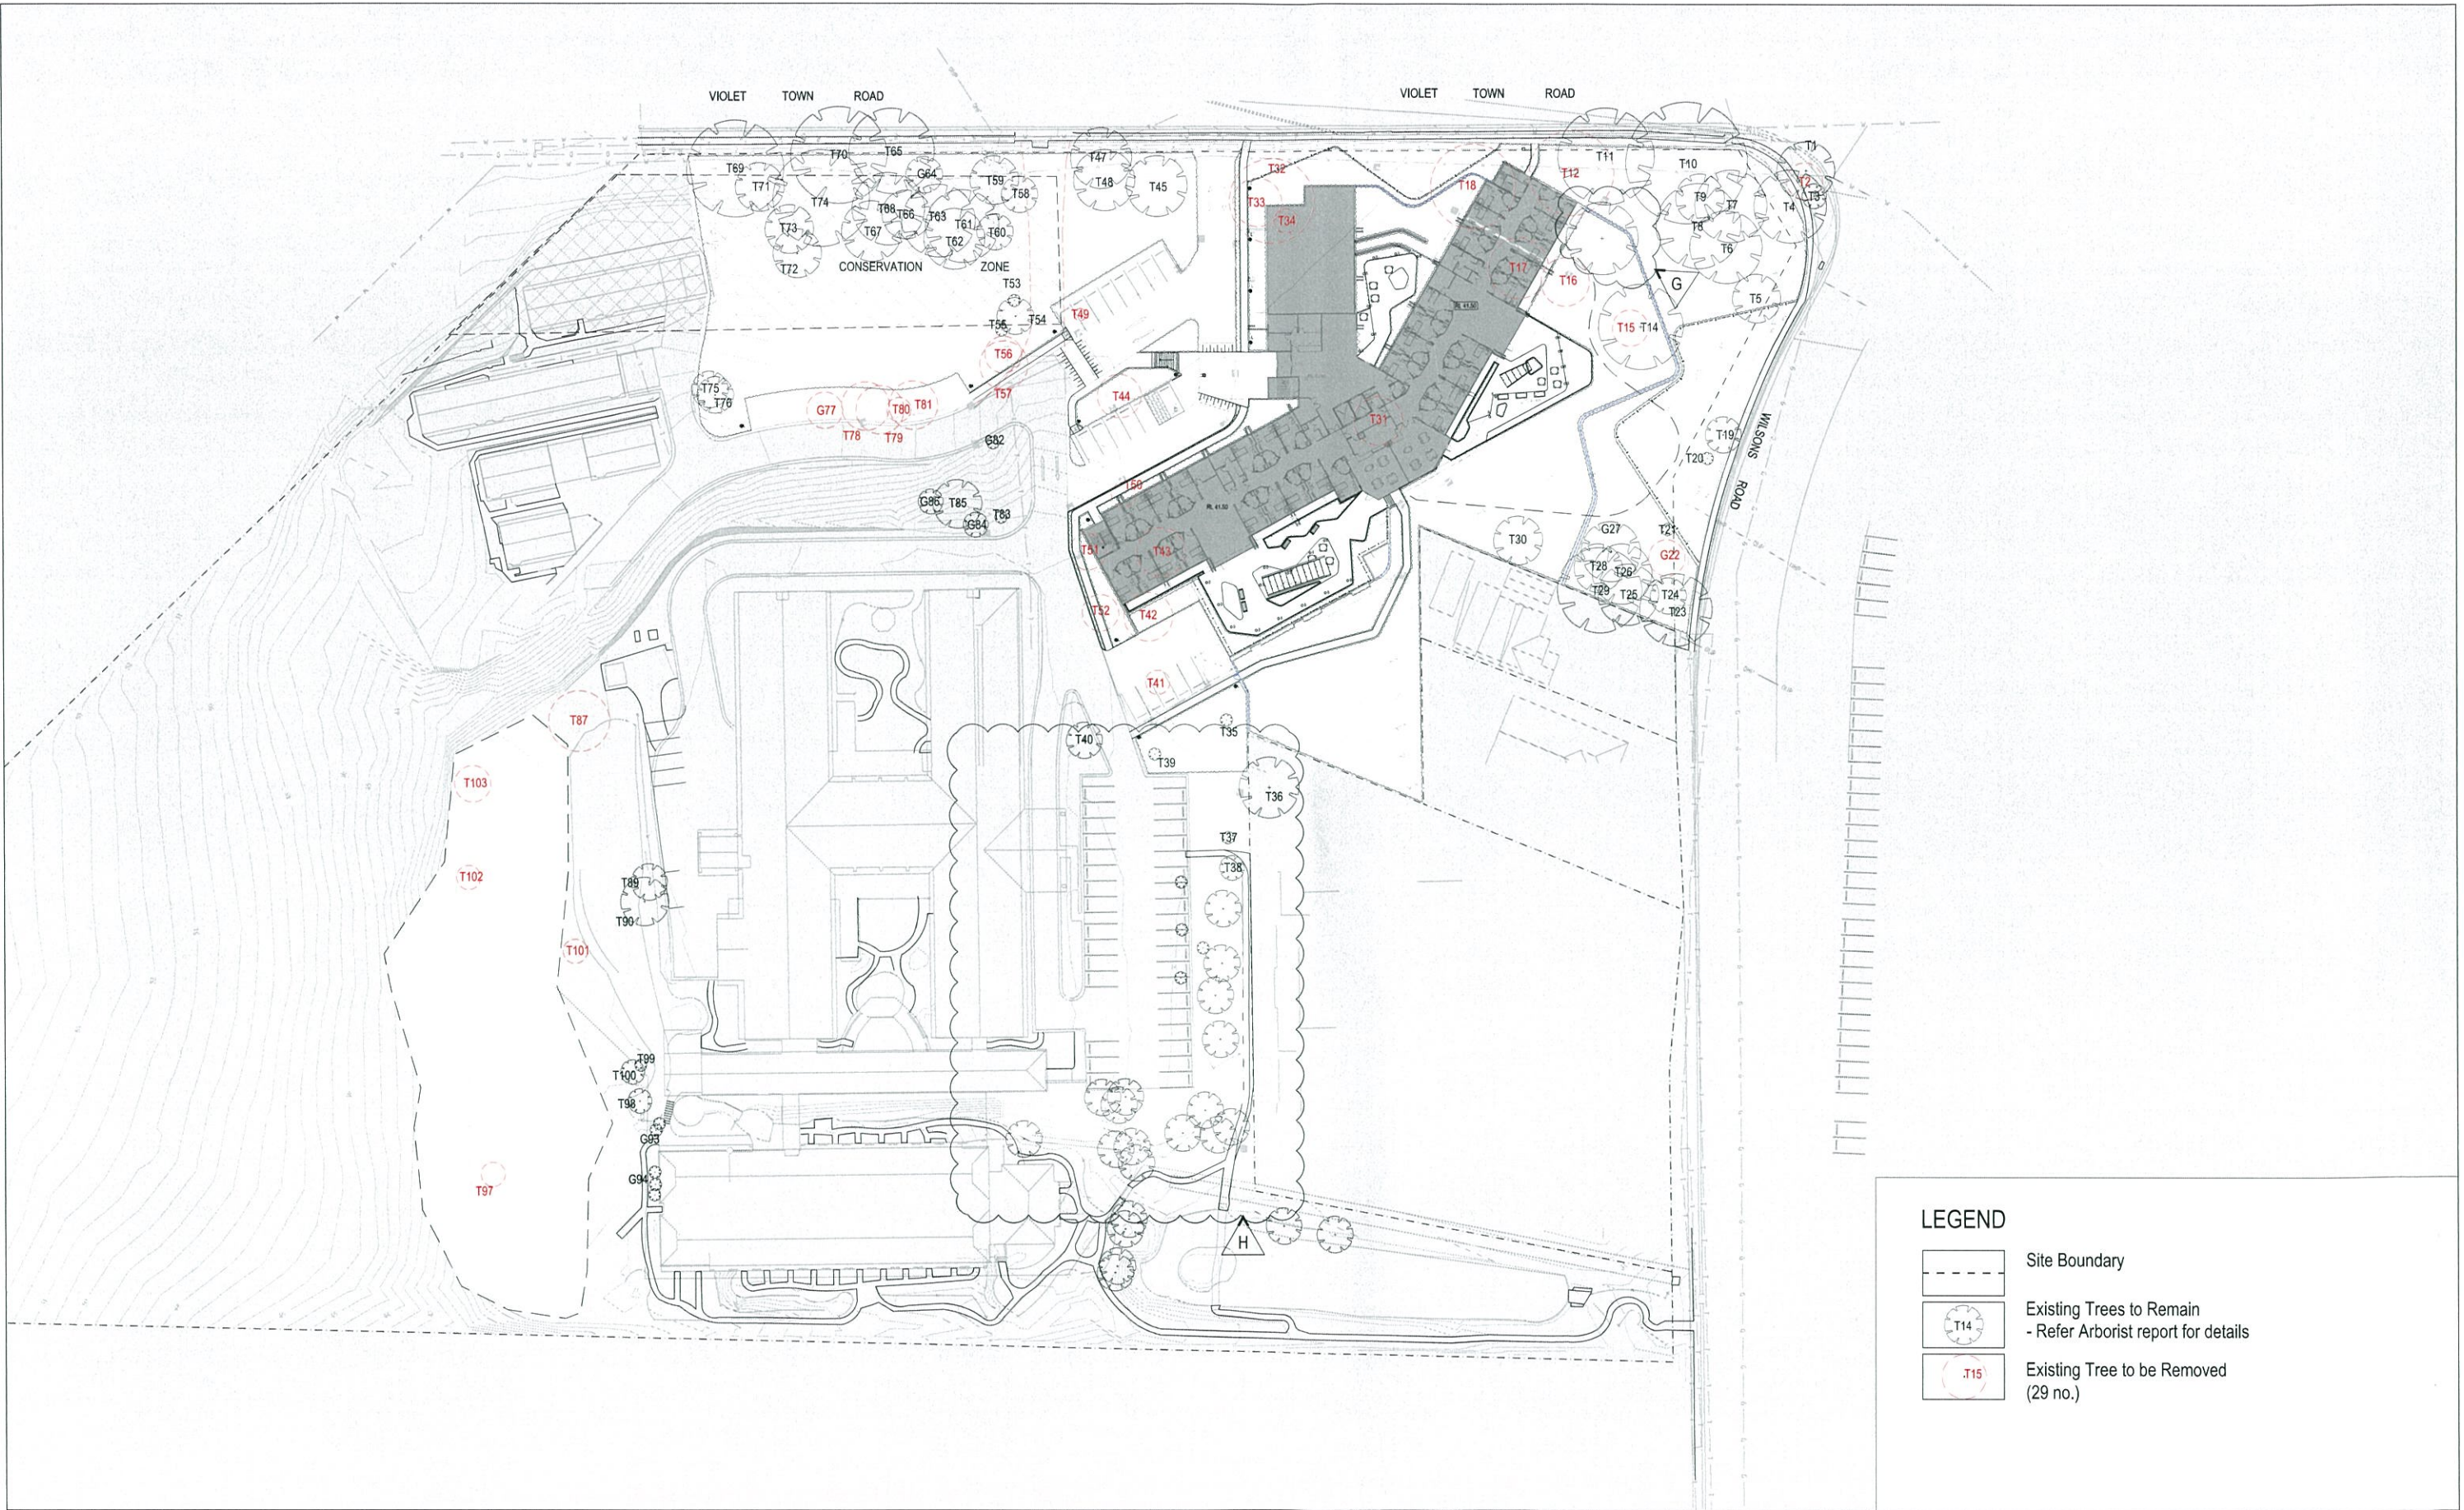

LEGEND

- Site Boundary
- Existing Trees to Remain
- Refer Arborist report for details
- Existing Tree to be Removed
(29 no.)

© 2014 Site Image (VIC) Pty Ltd ABN 92 296 651 413 All rights reserved. This drawing is copyright and shall not be reproduced or copied in any form or by any means (graphic, electronic or mechanical including photocopy) without the written permission of Site Image Pty Ltd. Any license, expressed or implied, to use this document for any purpose what so ever is restricted to the terms of the written agreement between Site Image (NSW) Pty Ltd and the instructing party.

The contractor shall check and verify all work on site (including work by others) before commencing the landscape installation. Any discrepancies are to be reported to the Project Manager or Landscape Architect prior to commencing work. Do not scale this drawing. Any required dimensions not shown shall be referred to the Landscape Architect for confirmation.

-	-	-	-	-	-
-	-	-	-	-	-
-	-	-	-	-	-
-	-	-	-	-	-
-	-	-	-	-	-
-	-	-	-	-	-
-	-	-	-	-	-
-	-	-	-	-	-
-	-	-	-	-	-
-	-	-	-	-	-
H	EXTENT OF WORKS AMENDED	BS	MP	10.11.2014	
G	T13 REMOVED	FT	MP	18.08.2014	
F	DA SUBMISSION	FT	MP	08.09.2014	
E	ISS & ISS AUTHORITY REMOVED & REVERSED PARKING LAYOUT	FT	MP	06.08.2014	
D	FOR REVIEW	FT	MP	01.08.2014	
C	REVISED ARCH. BASE	FT	MP	28.07.2014	
B	FENCE RE-ALIGNMENT	FT	MP	22.07.2014	
A	FOR REVIEW	FT	MP	17.07.2014	
Issue	Revision Description	Drawn	Check	Date	



SITE IMAGE
Landscape Architects
478 William Street
West Melbourne VIC 3003
Australia
Tel: (61 3) 9299 4603
Web: www.siteimage.com.au
Site Image (VIC) Pty Ltd
ABN 92 296 651 413

Client:
OPAL AGED CARE

Project:
**OPAL HILLSIDE
VIOLET TOWN RD
MOUNT HUTTON**

Drawing Name:
TREE REMOVAL PLAN

DA SUBMISSION

Scale: 1:500 @ A1
Job Number: SM14147
Drawing Number: LTR 001
Issue: H