


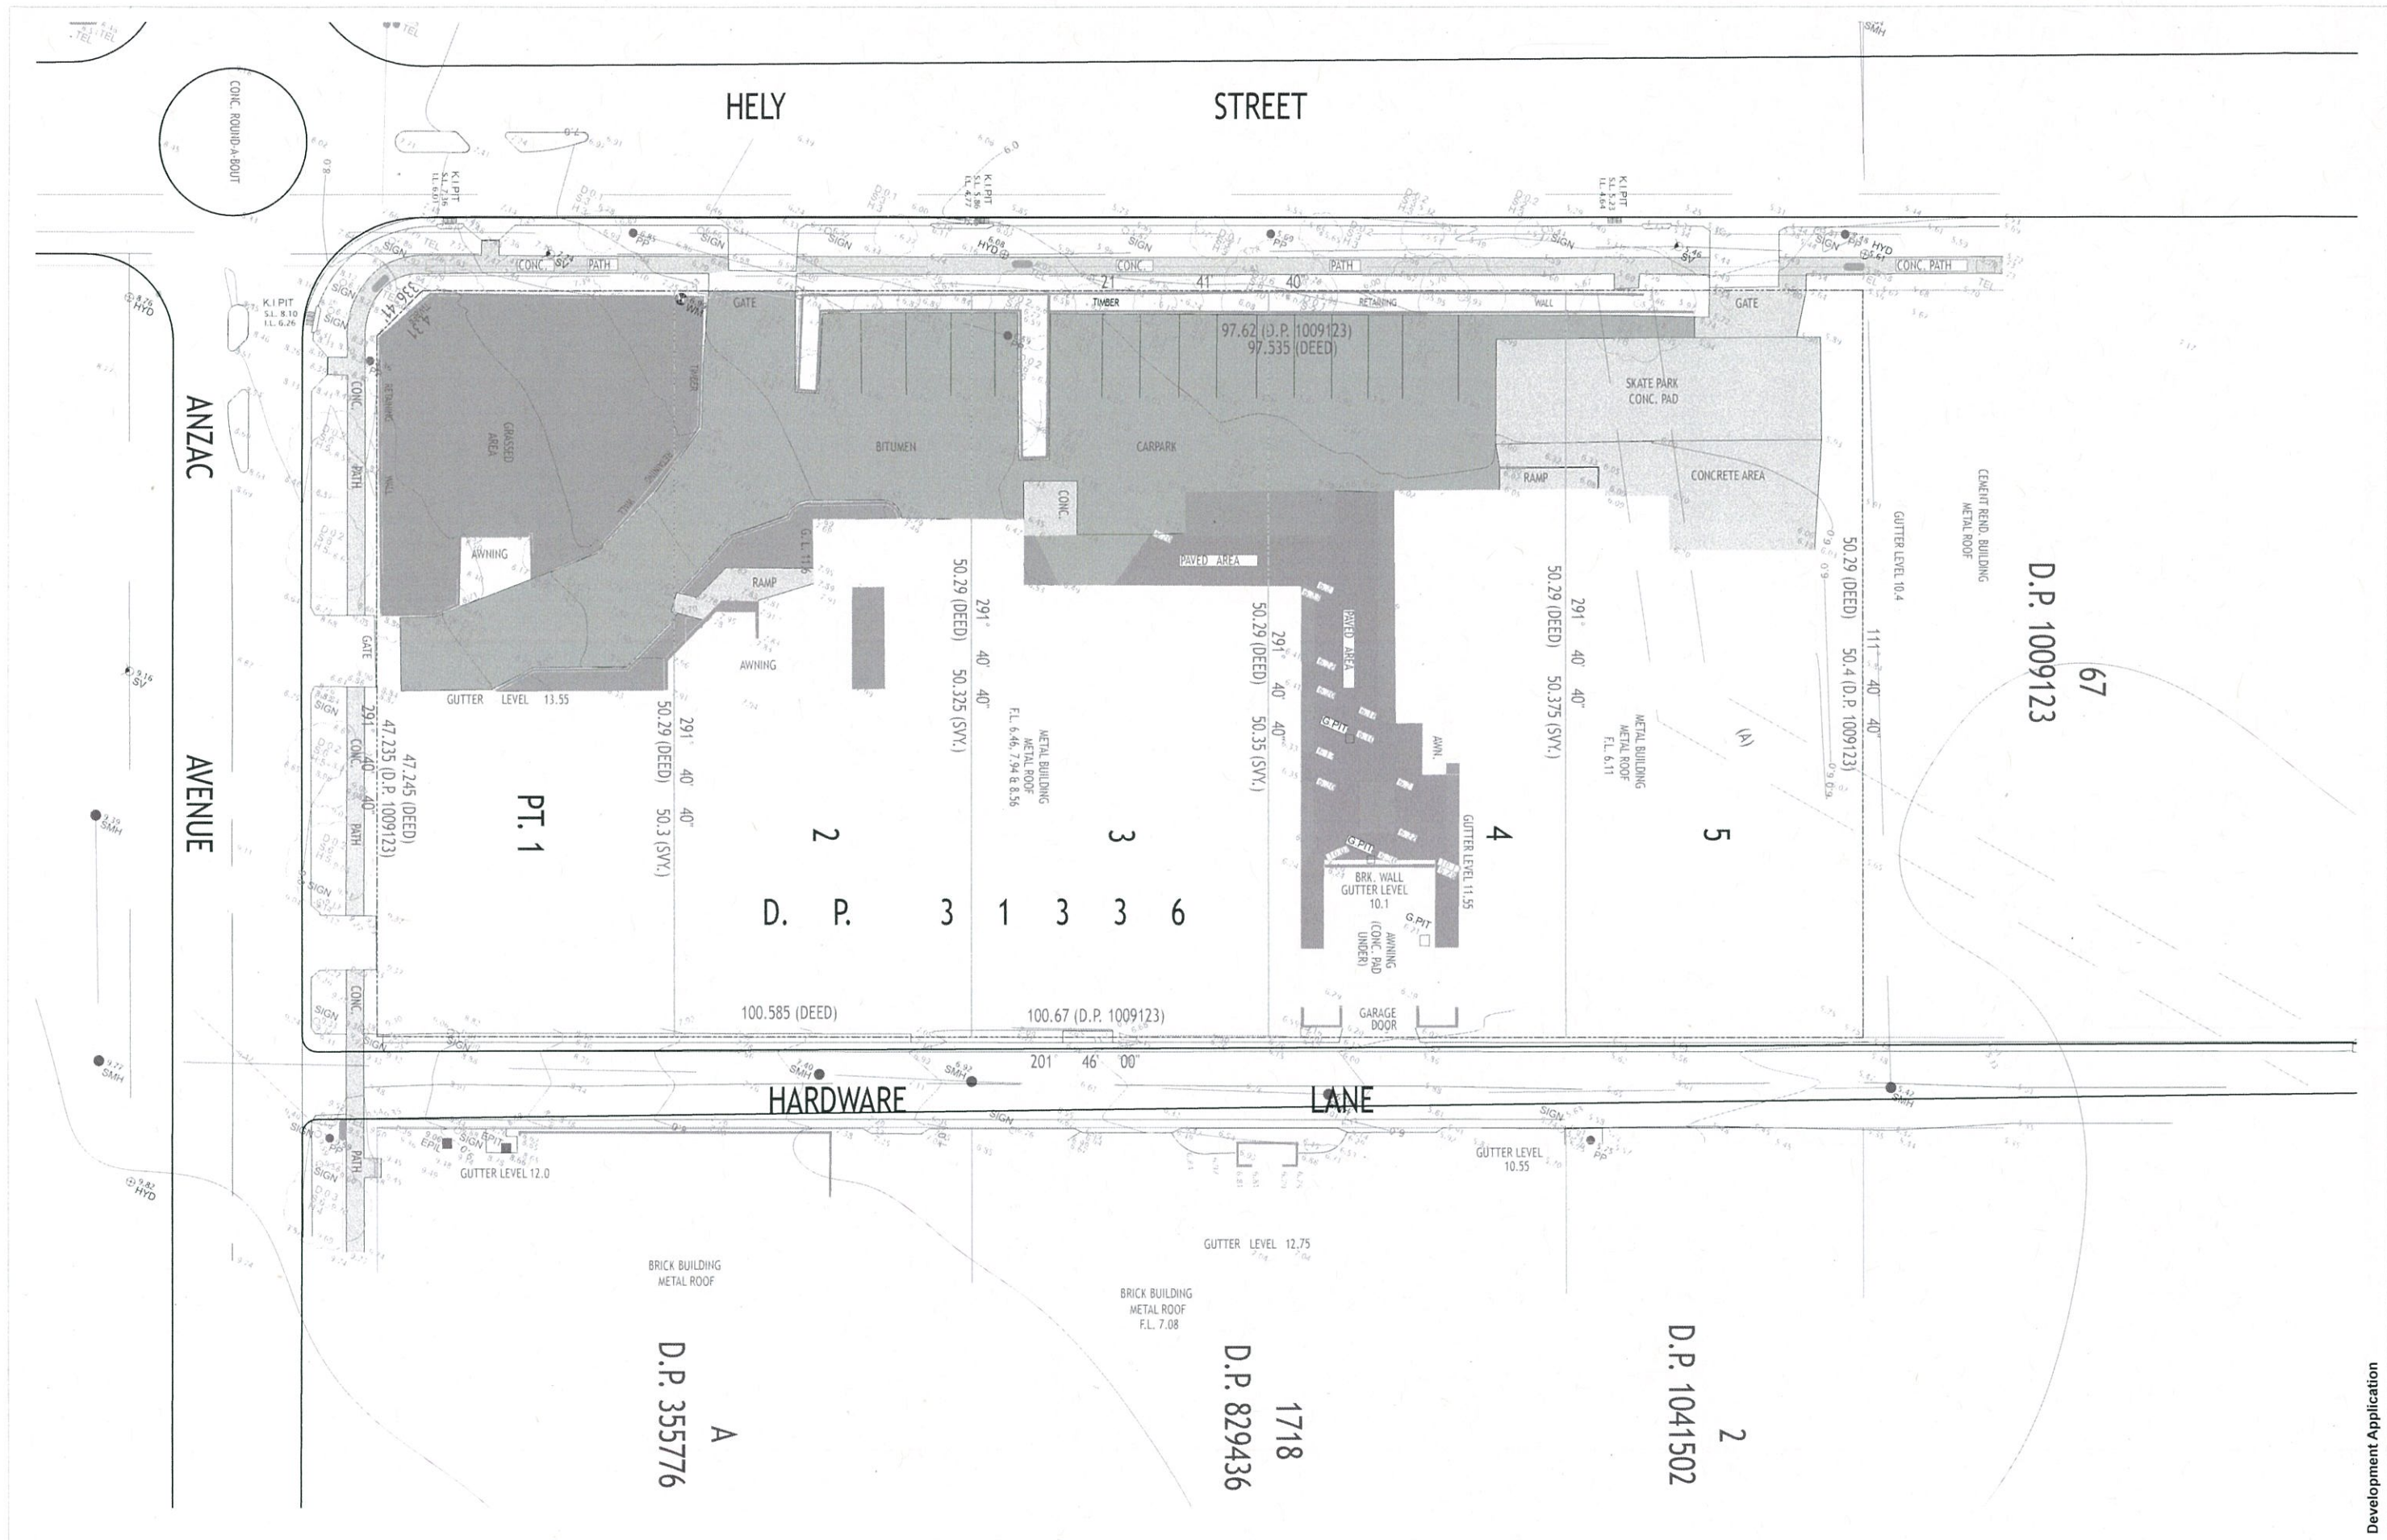

Development Application


CKDS Architecture PTY LTD ABN 12 129 231 159		issue B		revision	description DEVELOPMENT APPLICATION	date 30/09/14	verified CK	
Notes: The information contained in this document is copyright and may not be used or reproduced for any other project or purpose. Verify all dimensions and levels on site and report any discrepancies prior to the commencement of work. Drawings are to be read in conjunction with all contract documents. Use figures/dimensions only. Do not take from drawings. CKDS Architecture cannot guarantee the accuracy of content and format for copies of these drawings issued electronically. The completion of this survey details checked and authorised section below is confirmation of the status of the drawing. The drawing shall not be used for construction unless indicated "The Construction" and authorised for issue.								
		key plan						
consultants		Landscaping Architect		clients				
Traffic Darryl Snider p 07 64452113 d@snider.com.au		Site Image p 02 83225400 michael@landscaping.com.au		Wyong Shire Council				
Geotechnical Engineer		Caron Gorman Solutions p 07 64454307 gorman@caron.com.au						
Architects		CKDS ARCHITECTURE		project				
p 02 644 4330 info@ckds.com.au www.ckds.com.au		p 02 4342 2562 info@ckds.com.au www.ckds.com.au		Oasis Mixed-Use 15-23 Hely Street Wyong NSW				
drawing title		General Site Survey		drawing scale		drawn	verified	date
1:200		CW		CK		30/09/14		
project #		drawing #		issue				
1241:		S-000		B				
This document is the property of CKDS Architecture Pty Ltd and shall remain confidential. It is to be used only for the purpose for which it was prepared. It is not to be distributed, copied, reproduced, or otherwise used without the written consent of CKDS Architecture Pty Ltd. Any breach of this condition will result in legal action being taken without limitation of damages.								




VIEW FROM CORNER OF HELY STREET AND ANZAC AVENUE



NORTHERN VIEW FROM HARDWARE LANE

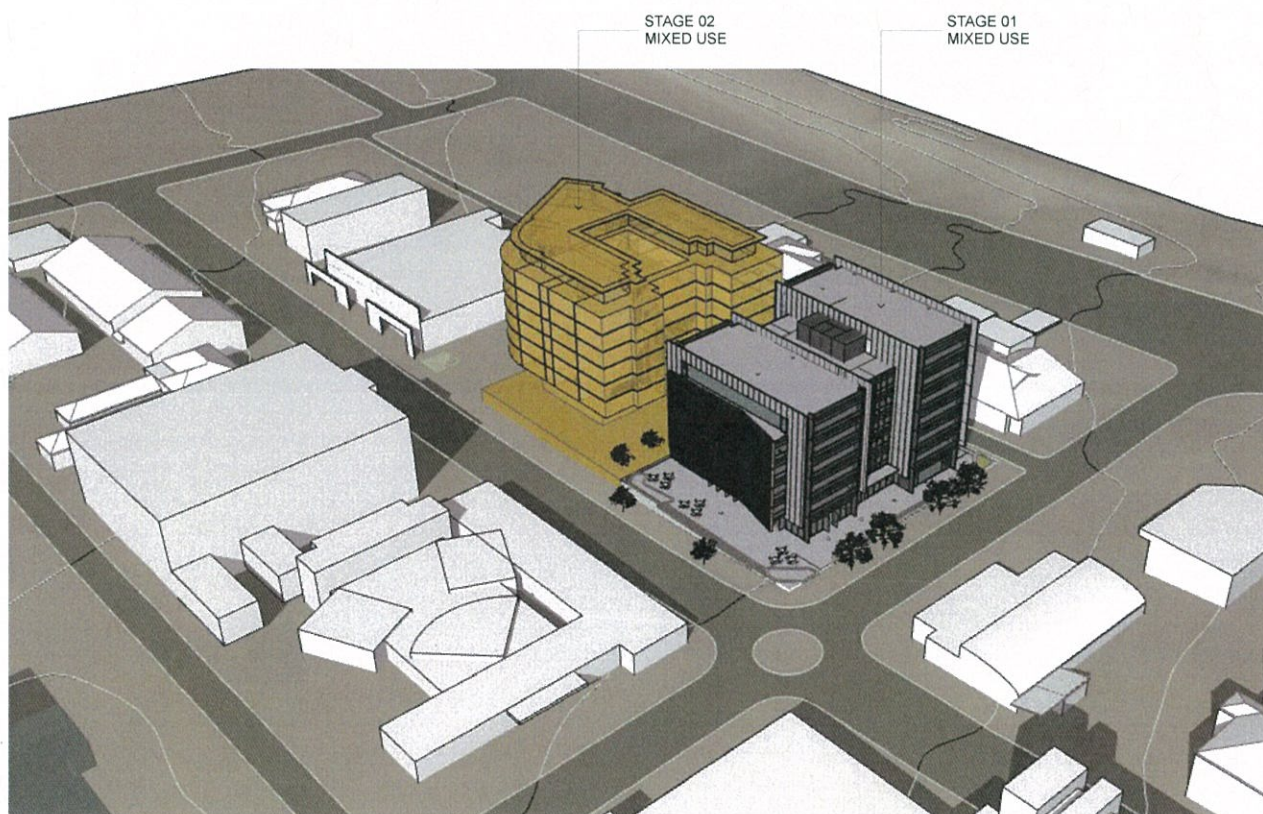


AERIAL VIEW

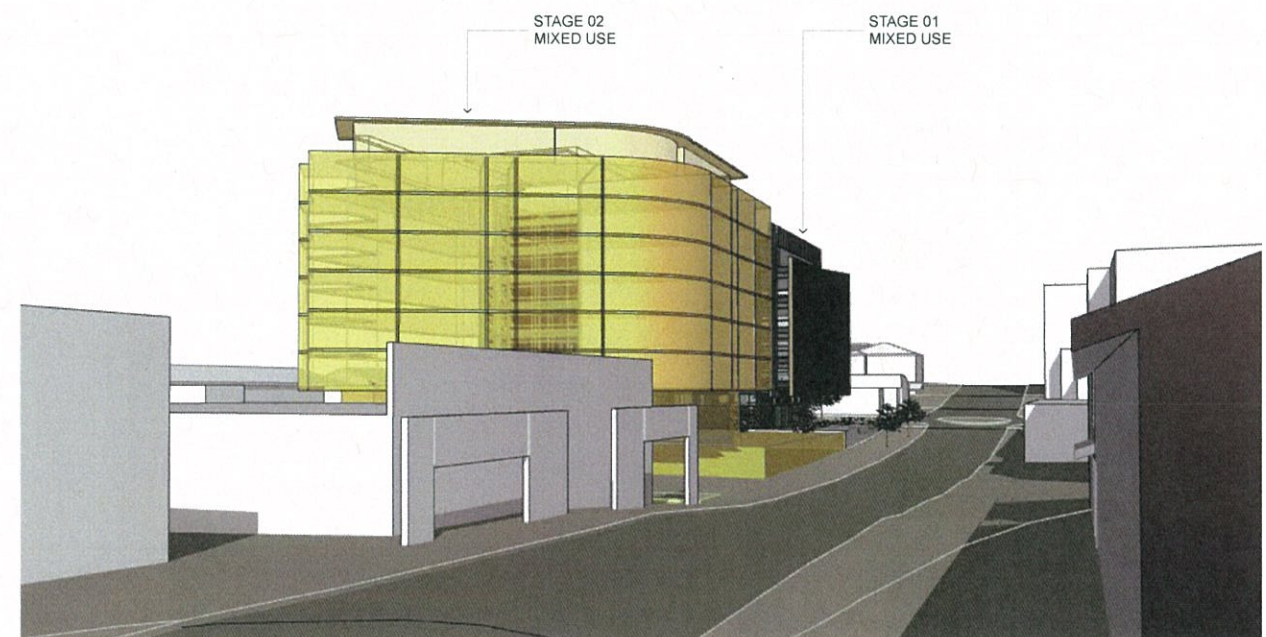

NORTHERN VIEW FROM HELY STREET

CKDS Architecture PTY LTD ABN 12 129 231 209 Notes: The information contained in this document is copyright and may not be used or reproduced for any other project or purpose. Verify all dimensions and levels on site and report any discrepancies prior to the commencement of work. Drawings are to be read in conjunction with all contract documents. Use figure dimensions only. Do not scale from drawings. CKDS Architecture cannot guarantee the accuracy of content and format for copies of drawings issued electronically. The completion of this issue details checked and authorised section better is confirmation of the status of the drawing. The drawing shall not be used for construction unless endorsed 'For Construction' and authorised for issue.		<table border="1"> <thead> <tr> <th>issue</th> <th>revision</th> <th>description</th> <th>date</th> <th>verified</th> </tr> </thead> <tbody> <tr> <td>8</td> <td></td> <td>DEVELOPMENT APPLICATION</td> <td>30.09.14</td> <td>CK</td> </tr> </tbody> </table>	issue	revision	description	date	verified	8		DEVELOPMENT APPLICATION	30.09.14	CK	key plan 	consultants Landscaping Architect Barry Biddle p: 02 84452113 b.biddle@wyong.nsw.gov.au Geotechnical Engineer Centre Geotech Solutions p: 02 84444300 geotech@centre.com.au	clients Wyong Shire Council CENTRAL COAST	Architects CKDS ARCHITECTURE PO Box 452 Central Coast NSW 2256 Ph: 02 4421 0000 www.ckds.com.au	project Oasis Mixed-Use 15-23 Hely Street Wyong NSW	drawing title General Masterplan Massing	<table border="1"> <thead> <tr> <th>drawing scale</th> <th>drawn</th> <th>verified</th> <th>date</th> </tr> </thead> <tbody> <tr> <td>1:200</td> <td>CW</td> <td>CK</td> <td>30.09.14</td> </tr> </tbody> </table> <table border="1"> <thead> <tr> <th>project #</th> <th>drawing #</th> <th>issue</th> </tr> </thead> <tbody> <tr> <td>1241:</td> <td>A-012</td> <td>B</td> </tr> </tbody> </table> This document is the property of CKDS Architecture PTY LTD. It is not to be used for any other project or purpose. It is not to be used for construction unless endorsed 'For Construction' and authorised for issue.	drawing scale	drawn	verified	date	1:200	CW	CK	30.09.14	project #	drawing #	issue	1241:	A-012	B
issue	revision	description	date	verified																													
8		DEVELOPMENT APPLICATION	30.09.14	CK																													
drawing scale	drawn	verified	date																														
1:200	CW	CK	30.09.14																														
project #	drawing #	issue																															
1241:	A-012	B																															

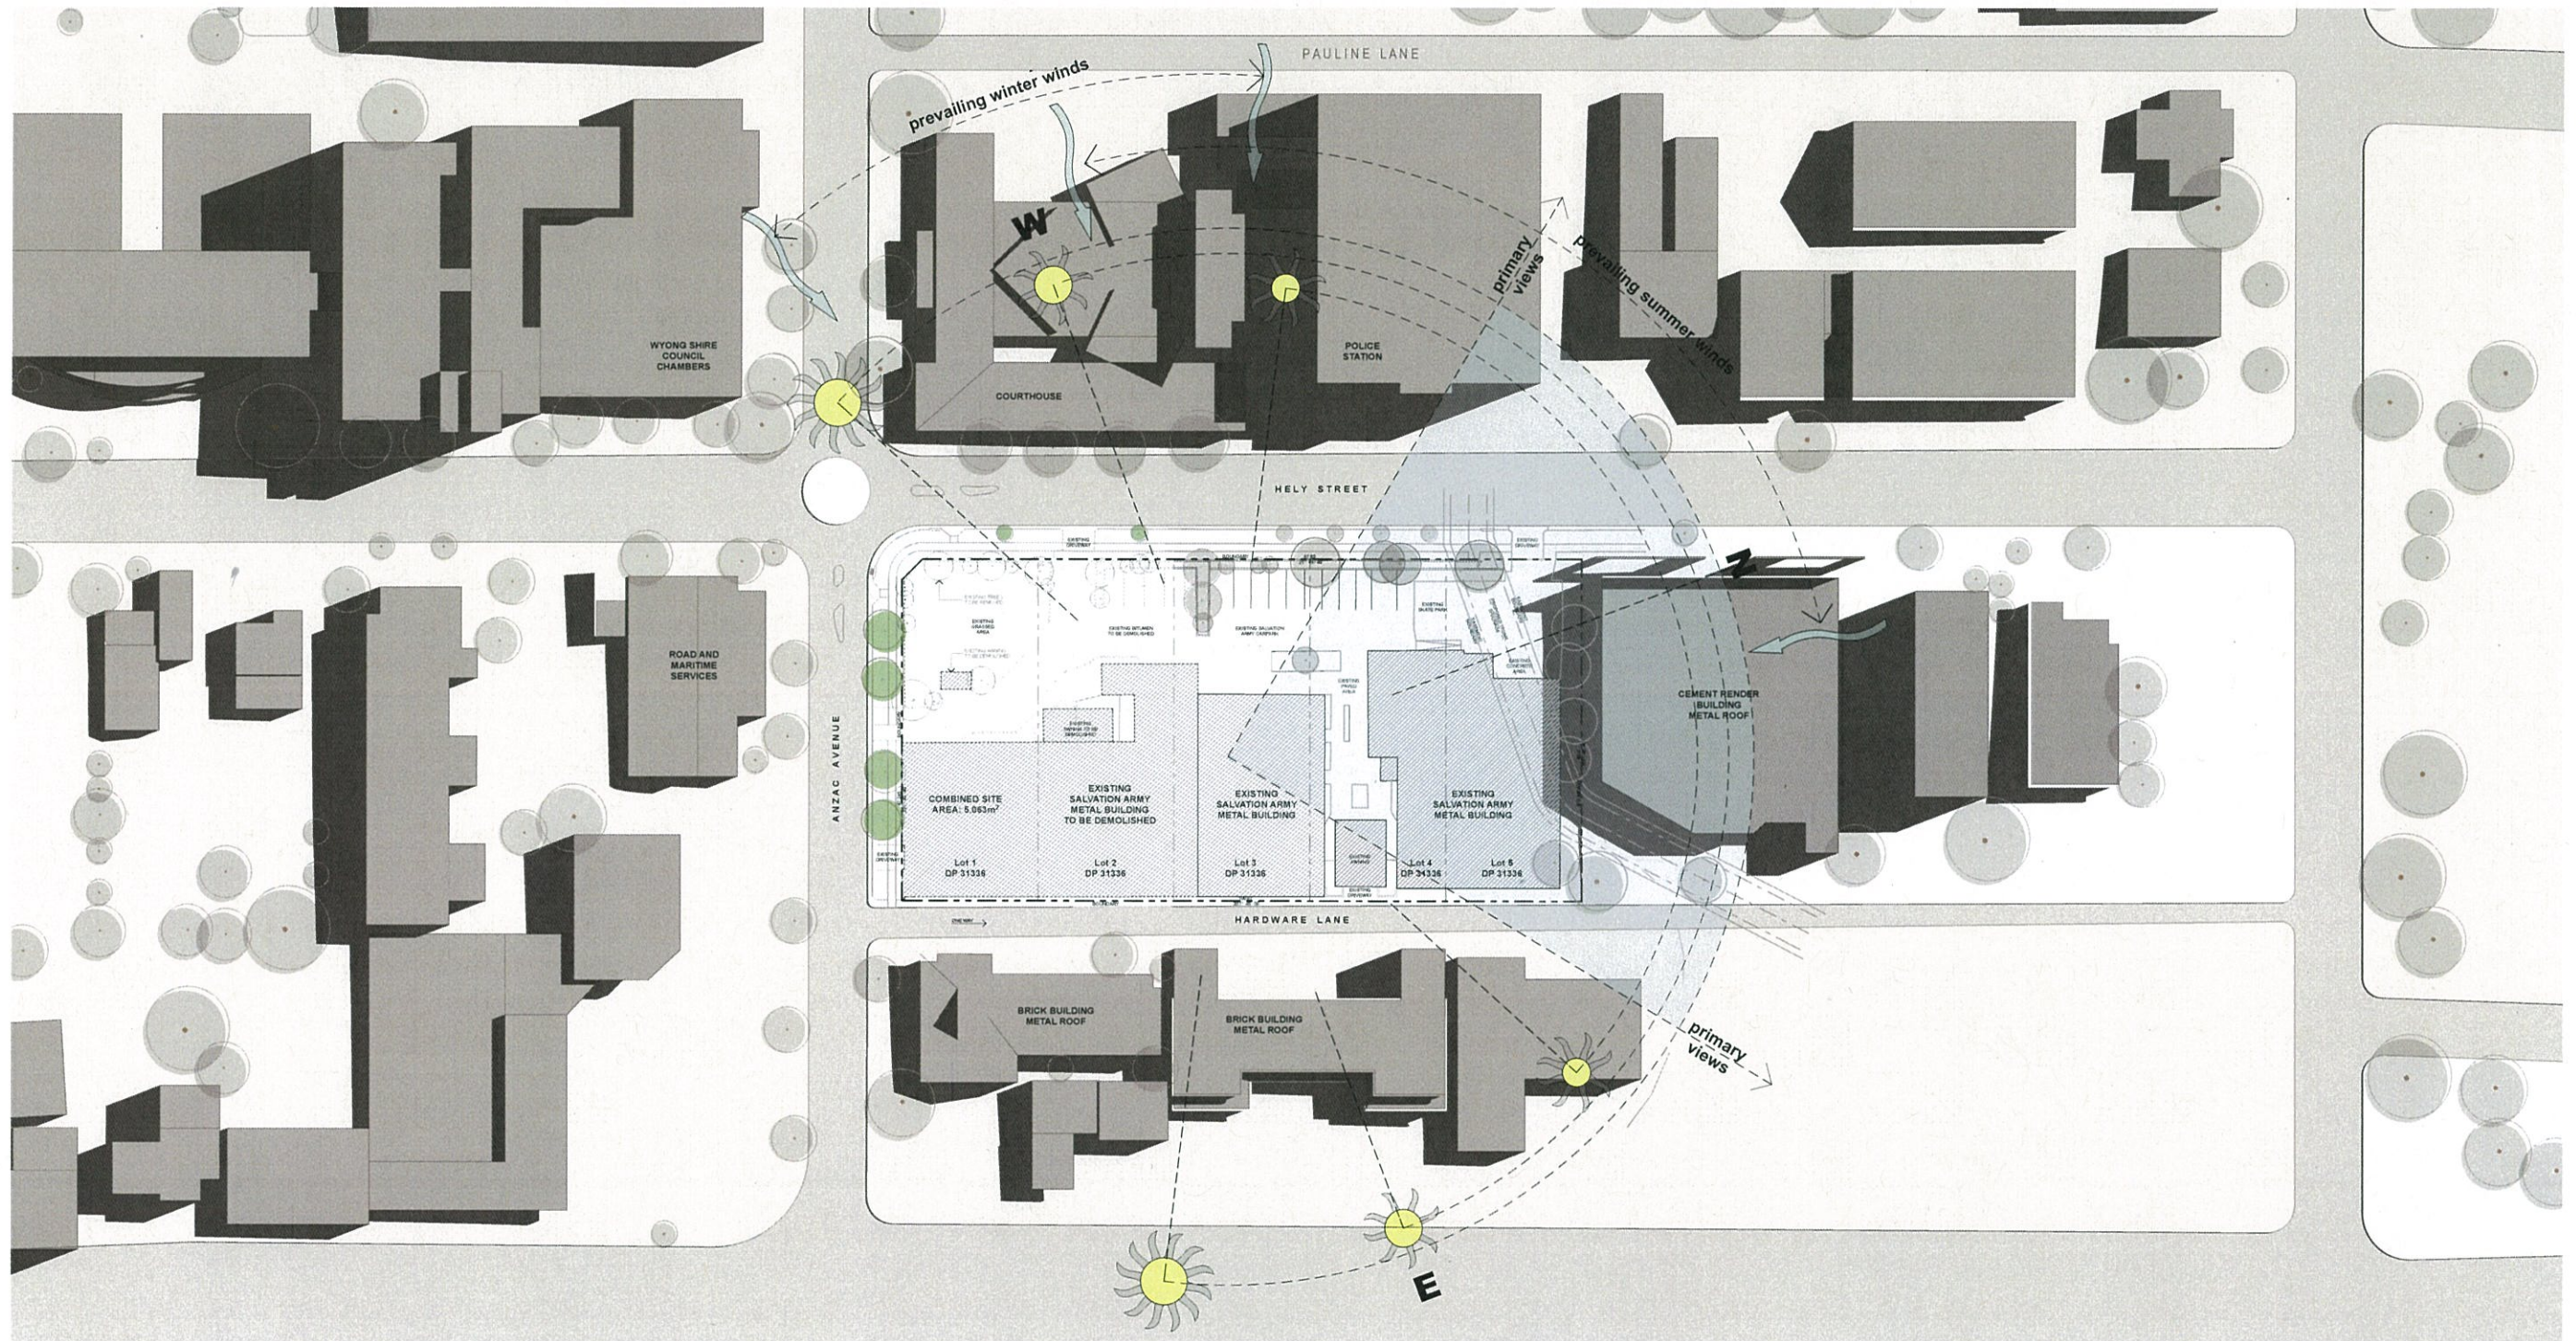

View from South West Corner





View from South East Corner



View from North West Corner

CKDS Architecture PTY LTD ABN 12 129 231 209					key plan		consultants		clients		Architects		project		drawing title		drawing scale				drawn				verified				date	
Notes: The information contained in this document is copyright and may not be used or reproduced for any other project or purpose. Verify all dimensions and levels on site and report any discrepancies prior to the commencement of work. Drawings are to be read in conjunction with all contract documents. Use figures dimensions only. Do not scale from drawings. CKDS Architecture cannot guarantee the accuracy of content and format for copies of drawings taken electronically. The completion of this issue details checked and authorised below is confirmation of the status of this drawing. The drawing shall not be used for construction unless endorsed 'For Construction' and authorised for issue.					issue B		revision -		description DEVELOPMENT APPLICATION		date 30.09.14, CK		verified		Traffic Darryl Snider t: 02 44822112 d: 02 44822112 consultant@ckds.com.au		Landscape Architect Dale Hodge p: 02 44822112 consultant@ckds.com.au		Wyong Shire Council Wyong Shire Council CENTRAL COAST		CKDS ARCHITECTURE 15-23 Hely Street Wyong NSW 2269 t: 02 44822112 p: 02 44822112 info@ckds.com.au www.ckds.com.au		Oasis Mixed-Use 15-23 Hely Street Wyong NSW		General Site Analysis Stage 01 Demolition		1:500				CW				CK				30.09.14	
					project #		drawing #		issue		1241:		A-021		B	

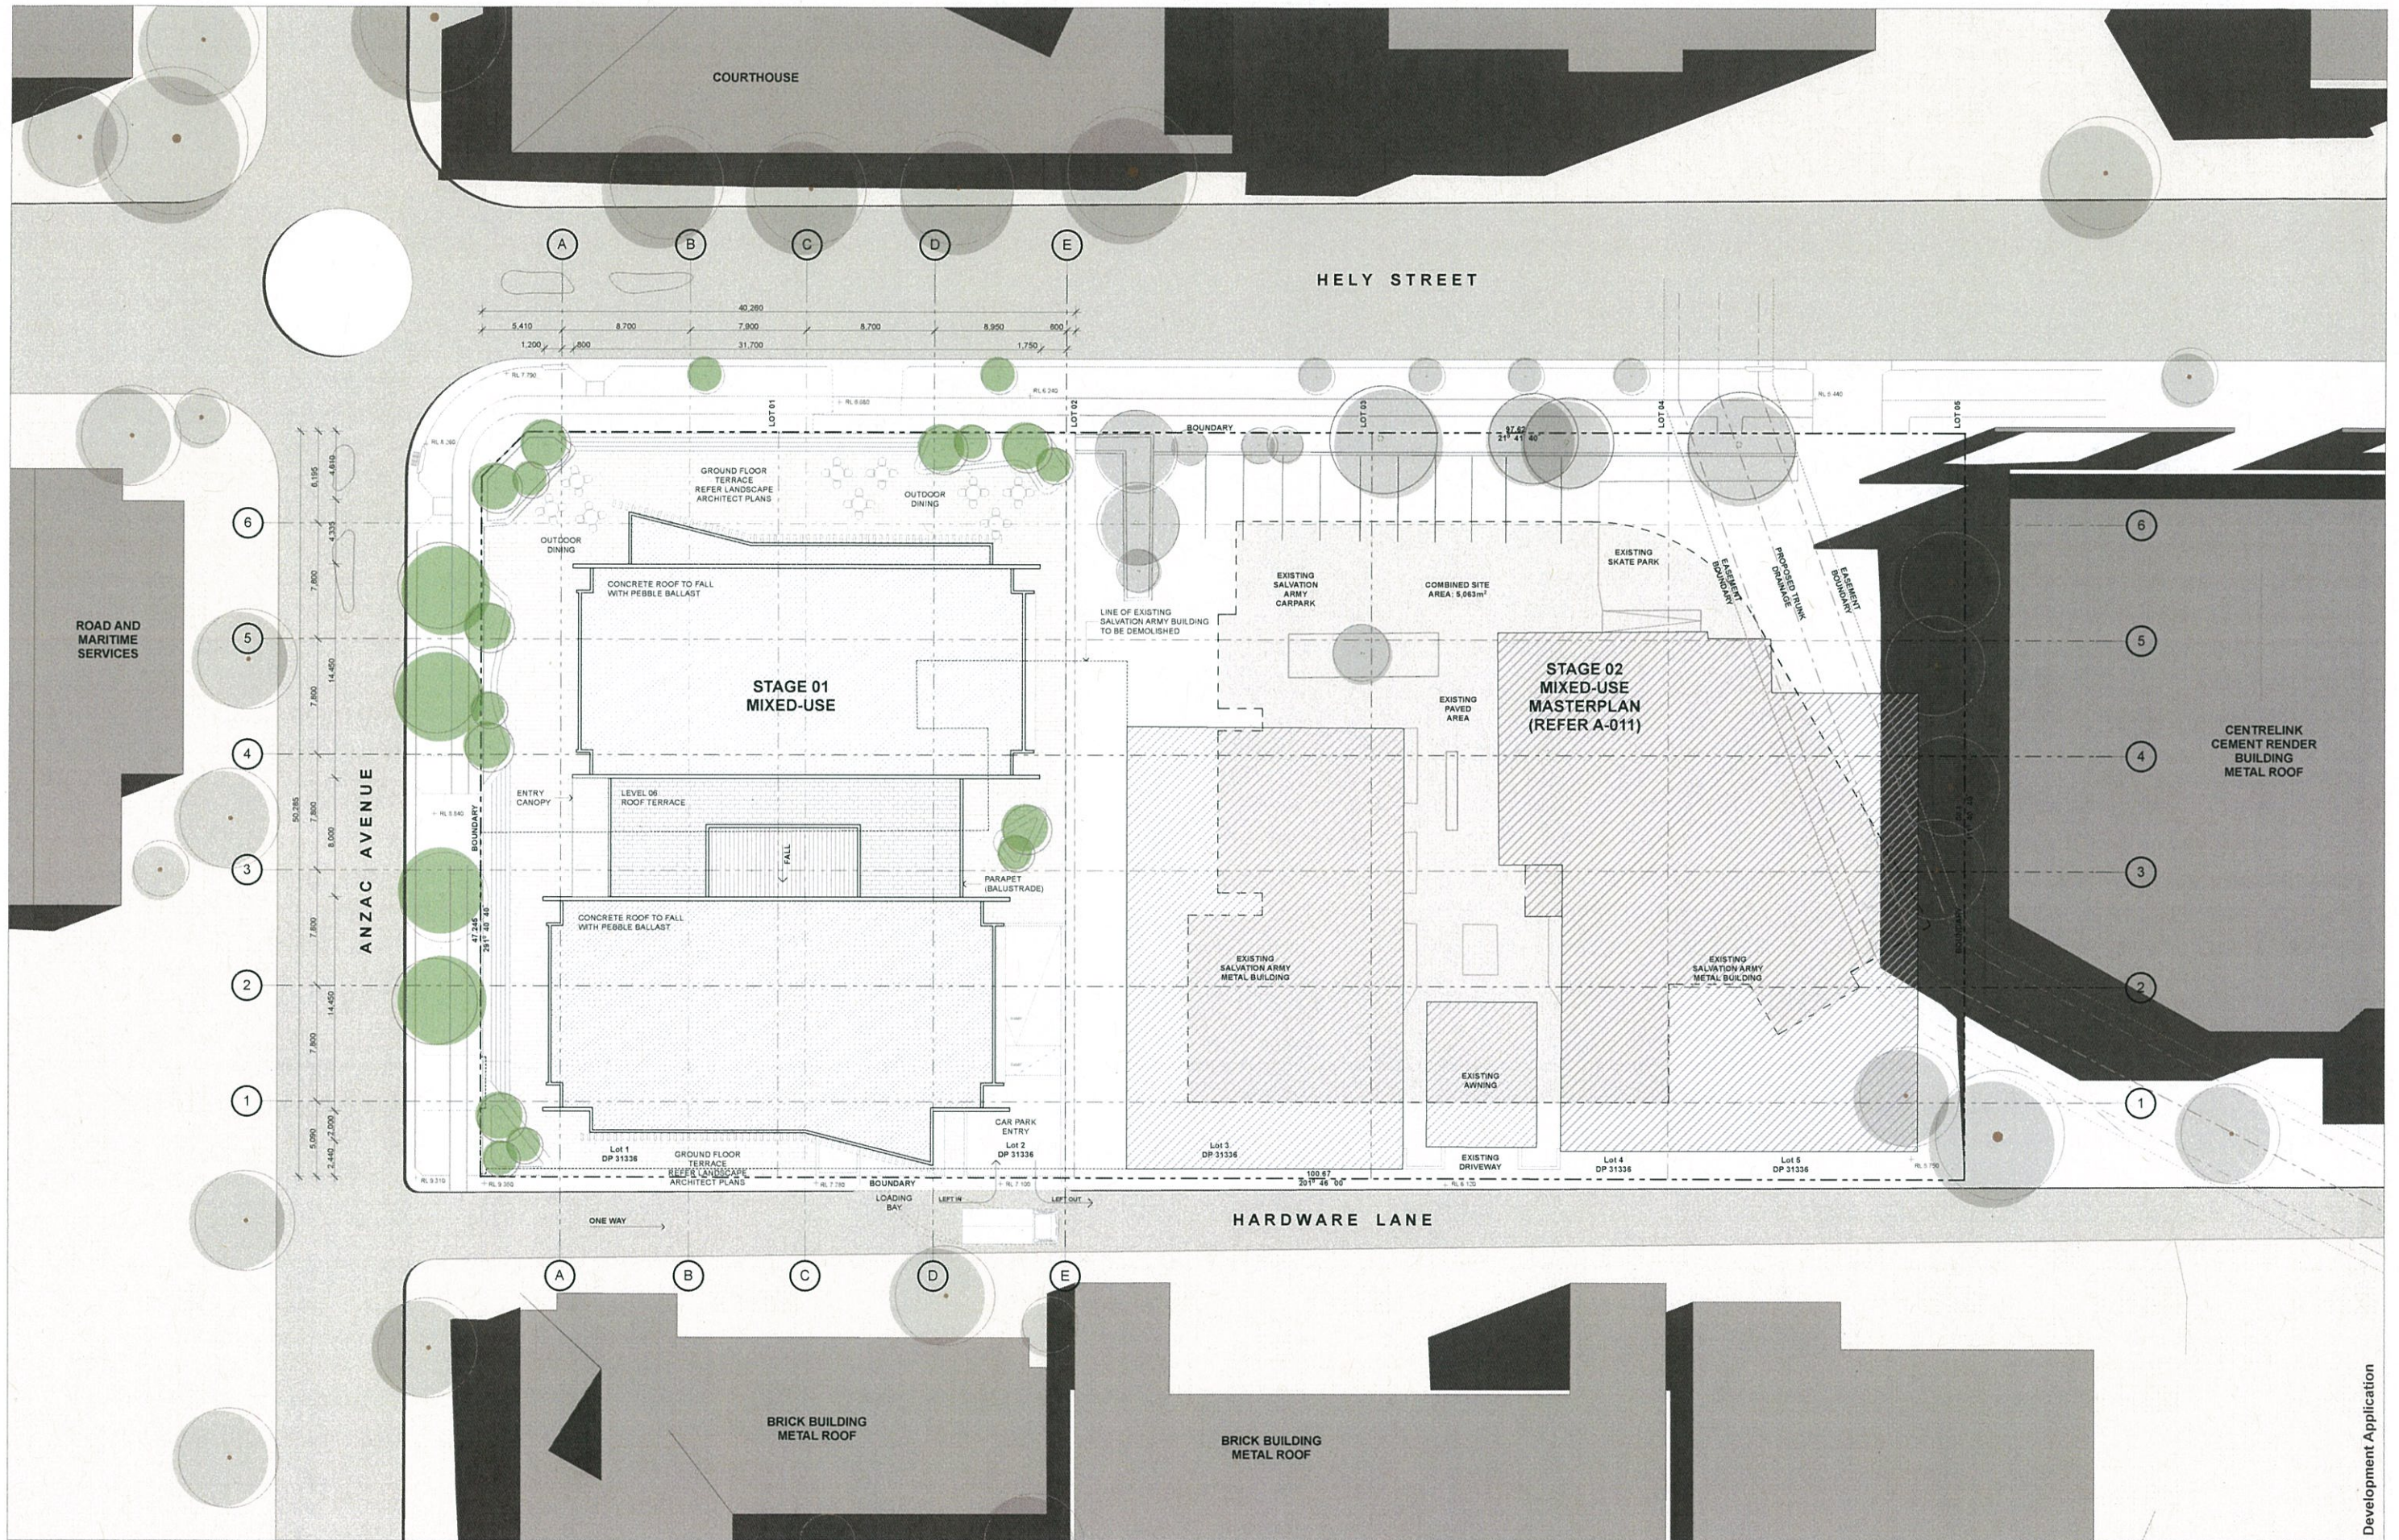

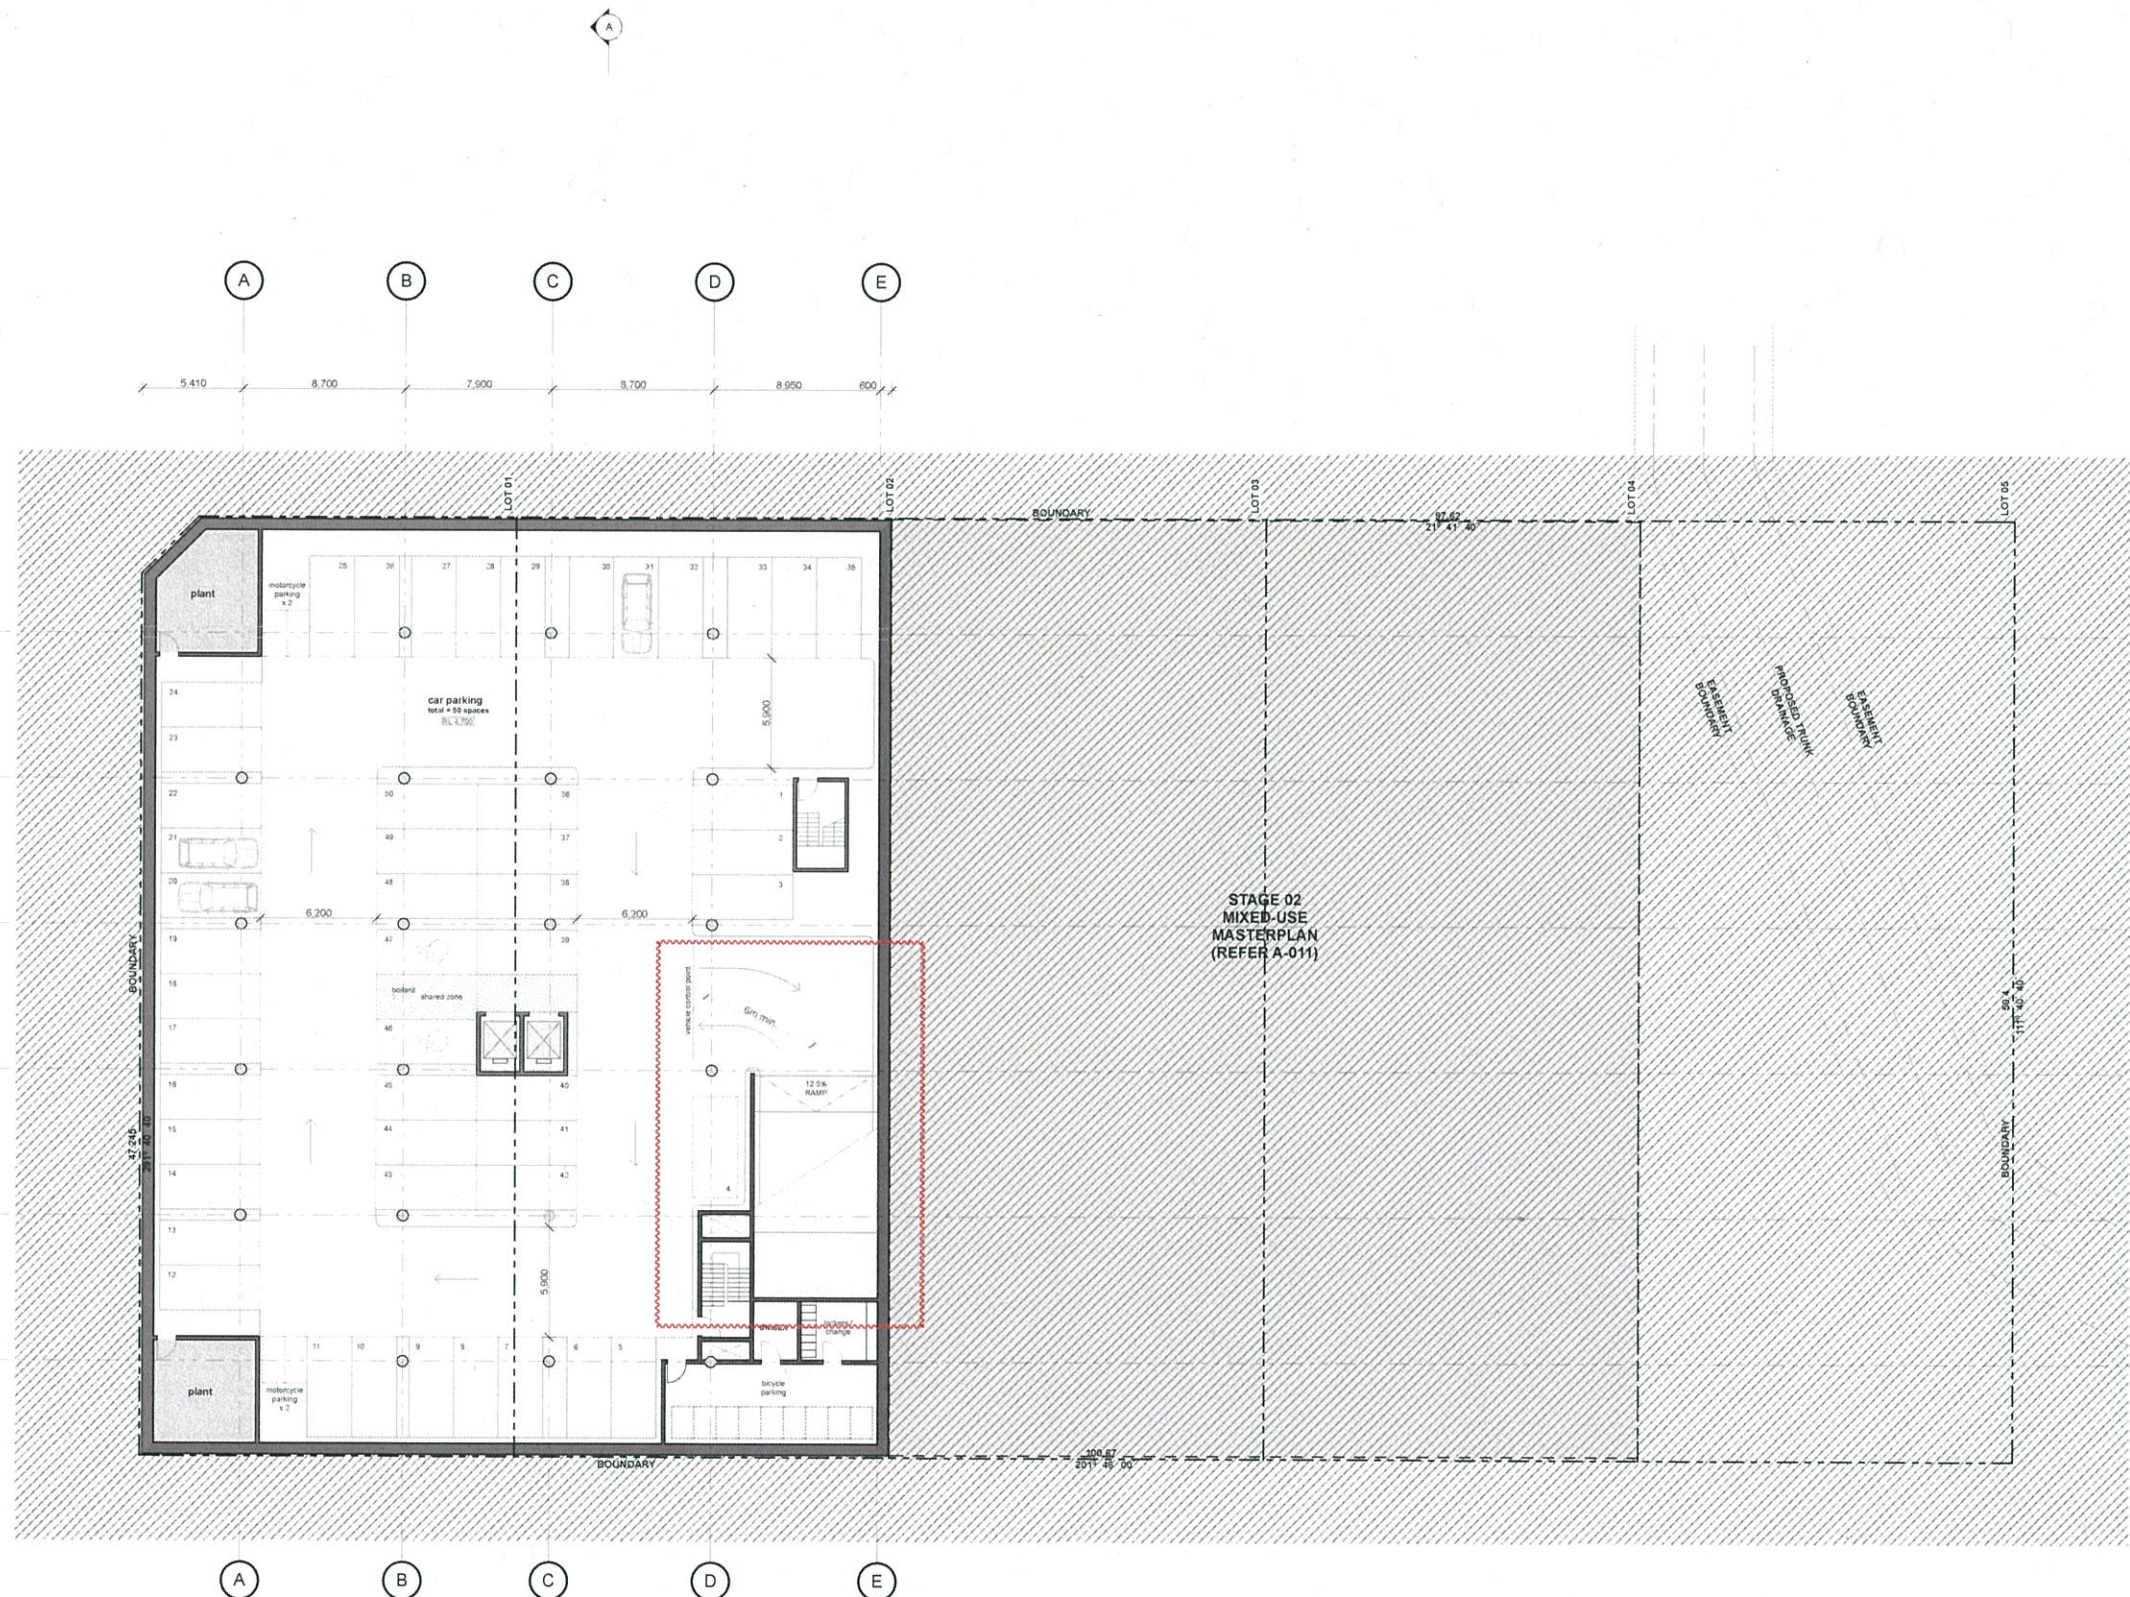

© CKDS Architecture PTY LTD
ABN 12 120 231 269

Notes:
The information contained in this document is copyright and may not be used or reproduced for any other project or purpose.
Verify all dimensions and levels on site and report any discrepancies prior to the commencement of work.
Drawings are to be read in conjunction with all contract documents.
Use figured dimensions only. Do not scale from drawings.
CKDS Architecture cannot guarantee the accuracy of content and format for issues of drawings issued electronically.
The completion of the value details checked and authorised section below is confirmation of the status of the drawing. This drawing shall not be used for construction unless endorsed 'For Construction' and authorised for issue.

issue	revision	description	date	verified
B		DEVELOPMENT APPLICATION	30.09.14	CK
	01	ISSUE FOR ADDITIONAL INFORMATION	28.11.14	CK

key plan



consultants
Traffic
Barry Bradley
p 02 4848212
bbradley@tamsa.com.au

Geotechnical Engineer
Caroline Gough-Sellers
p 02 4848300
gsellers@tamsa.com.au

Landscape Architect
Site Image
p 02 5252510
moulton@tamsa.com.au

clients
Wyong Shire Council
Wyong Shire Council
Central Coast

Architects
CKDS ARCHITECTURE
PO Box 4420
Central Coast NSW 2256
Ph: 02 4321 0083
architects@ckds.com.au
www.ckds.com.au


project
Oasis Mixed-Use
15-23 Holy Street
Wyong
NSW

drawing title
General Arrangements
Basement Level

drawing scale	drawn	verified	date
1:200	CW	CK	30.09.14
project #	drawing #	issue	
1241:	A-101	B	

This document is the property of CKDS Architecture Pty Ltd.
Check all work at completion on site.
Use and reproduction by the Designer before proceeding with the work.
No liability is accepted for any errors or omissions.
Drawing shall not be used for construction unless endorsed 'For Construction' and authorised for issue.

Development Application

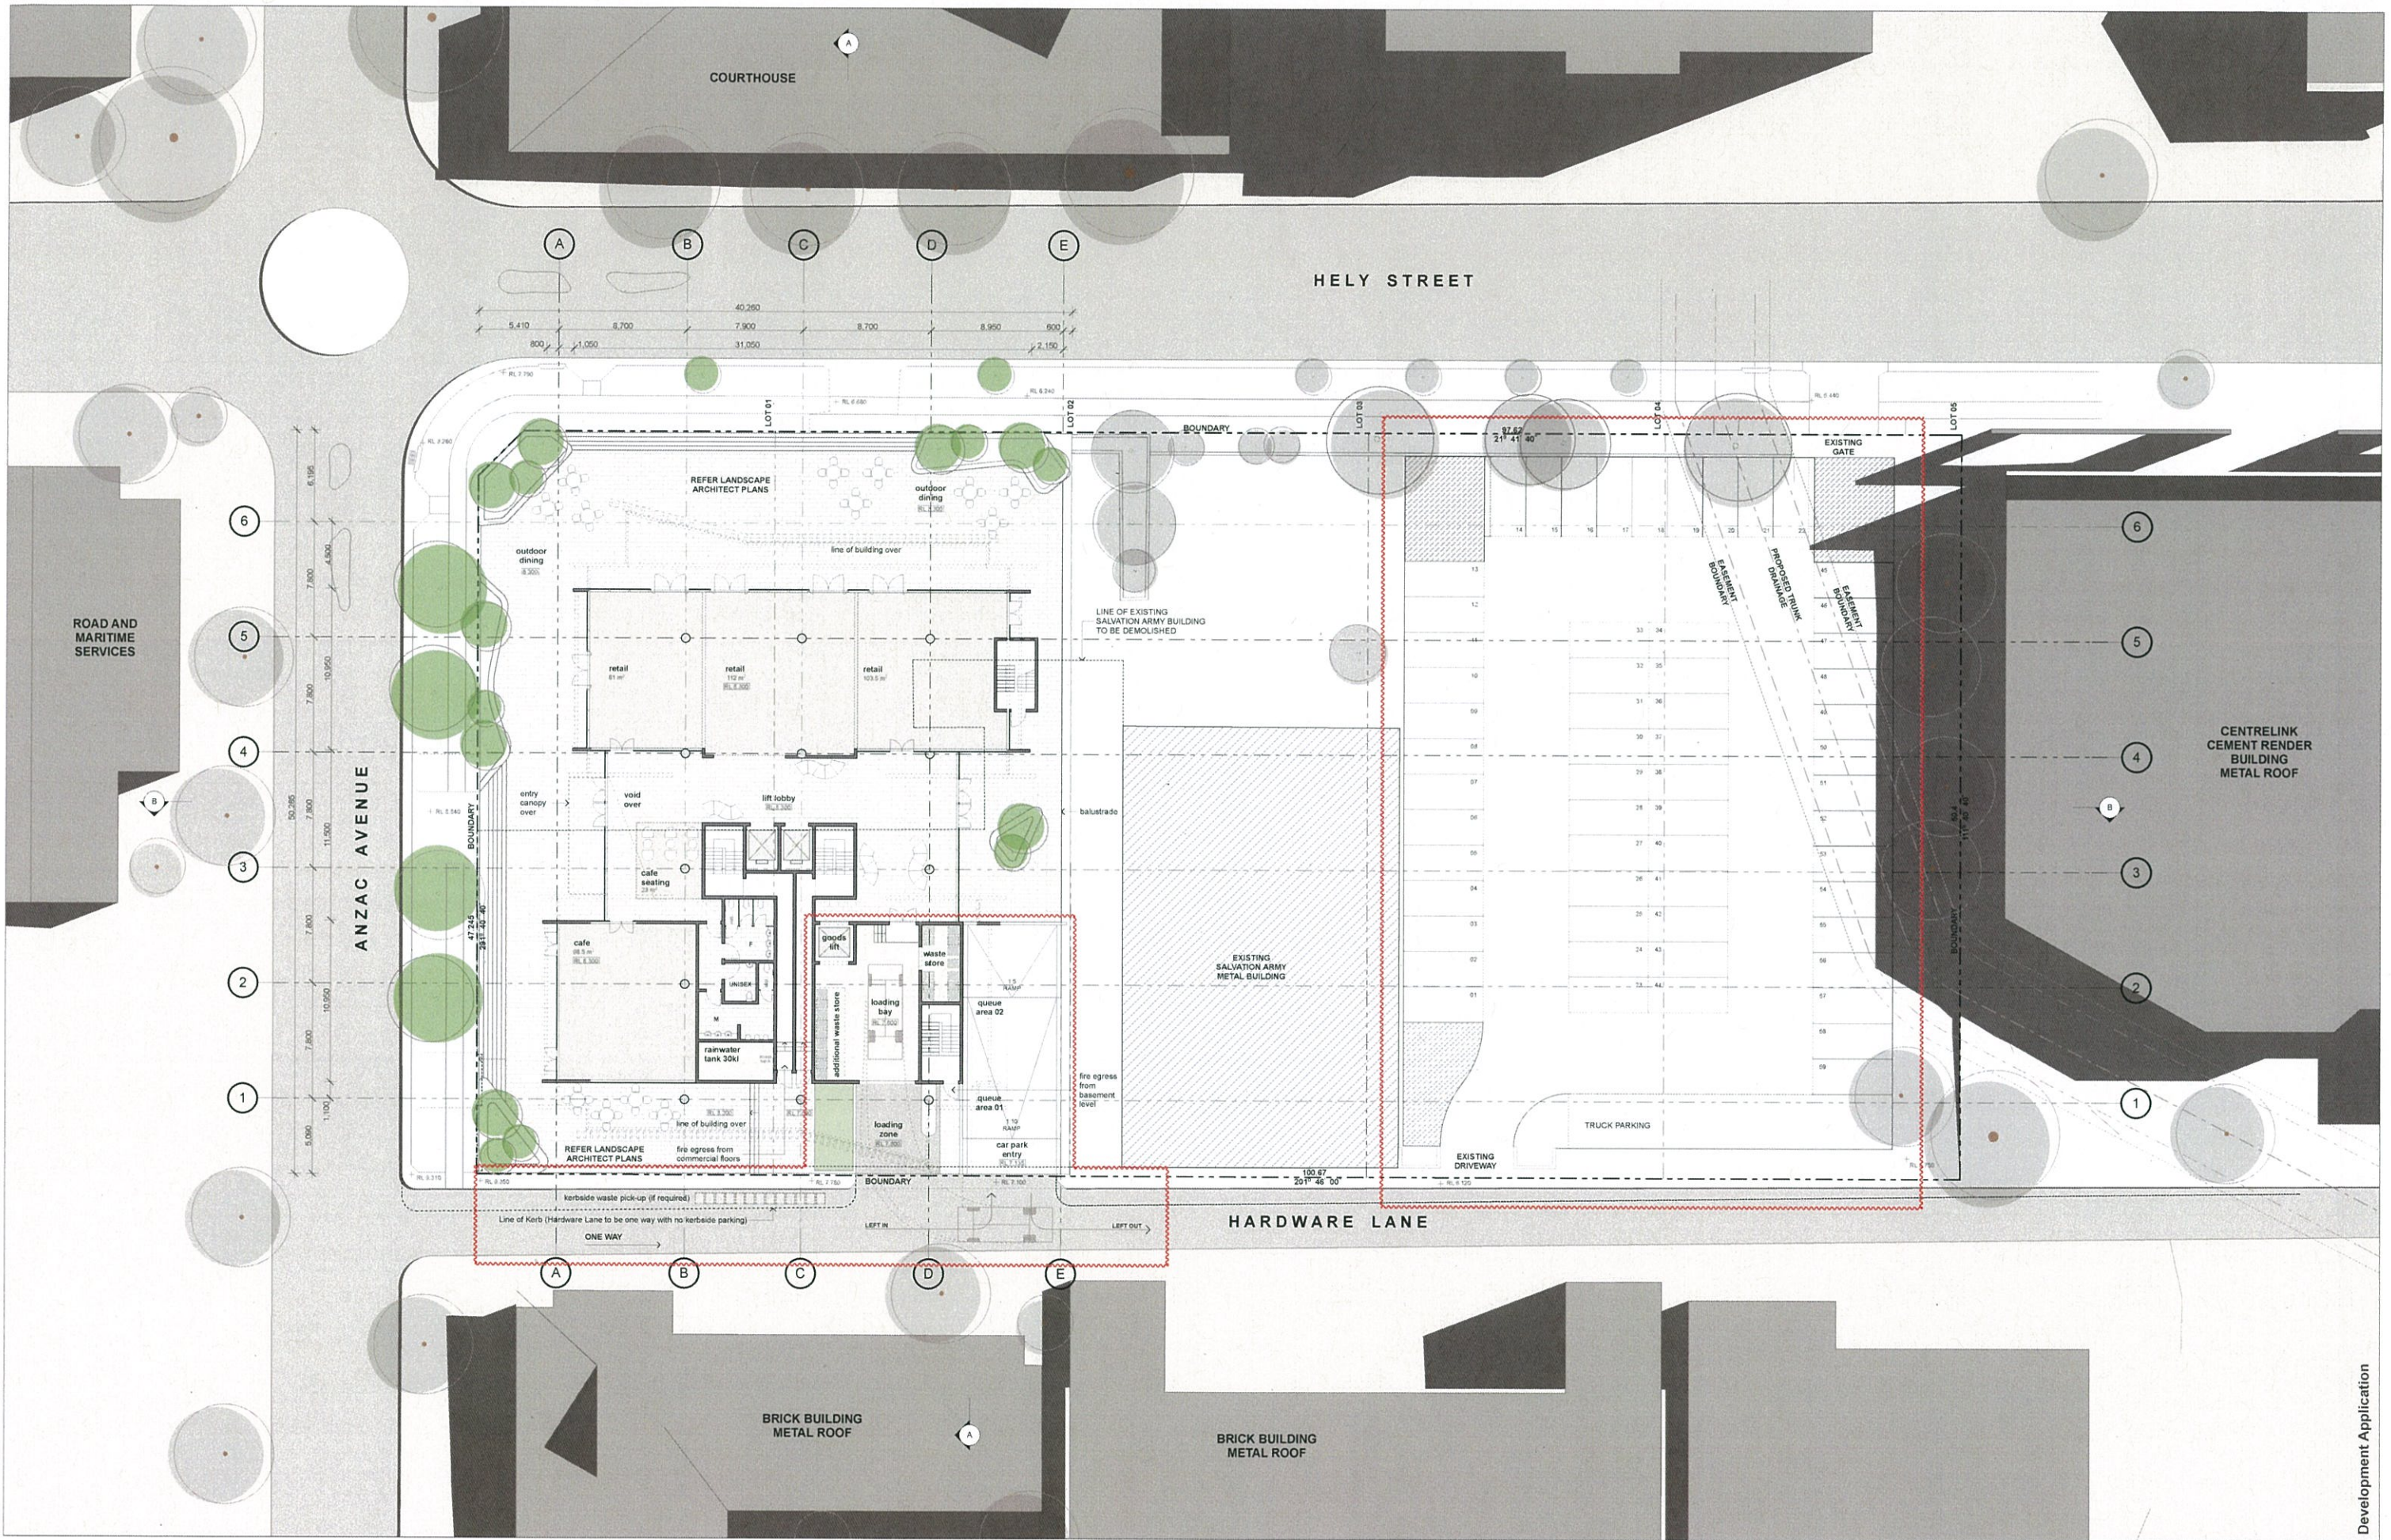

CKDS Architecture PTY LTD
ABN 12 129 231 269

Notes:
The information contained in this document is copyright and may not be used or reproduced for any other project or purpose.
Verify all dimensions and levels on site and report any discrepancies prior to the commencement of work.
Drawings are to be read in conjunction with all contract documents.
Use figured dimensions only. Do not scale from drawings.
CKDS Architecture cannot guarantee the accuracy of content and format for copies of drawings issued electronically.
The completion of the issue details (shaded and authorised section below) is confirmation of the status of the drawing. This drawing shall not be used for construction unless endorsed "For Construction" and authorised for issue.

issue	revision	description	date	verified
B		DEVELOPMENT APPLICATION	30.09.14	CK
	01	ISSUE FOR ADDITIONAL INFORMATION	25.11.14	CK
	02	ISSUE FOR ADDITIONAL INFORMATION	28.11.14	CK

consultants

Traffic
Bery Brandy
p: 02 44882712
bbrandy@berbrandy.com.au

Landscaping Architect
Site Image
p: 02 95555550
matt@siteimage.com.au

Geotechnical Engineer
Centre Geotech Solutions
p: 02 9484300
gsmith@centre.com.au

clients

Wyong Shire Council

Architects

90 Box 4400
PO Box 4400
WYONG NSW 2260
Ph: 02 4423 3623
www.ckds.com.au

project

Oasis Mixed-Use
15-23 Holy Street
Wyong
NSW

drawing title


General Arrangements
Ground Floor


drawing scale	drawn	verified	date
1:200	CW	CK	30.09.14


project #	drawing #	issue
1241:	A-102	B


This document is the copyright of CKDS Architecture PTY LTD.
Check all info and dimensions on site.
Verify all dimensions and levels on site and report any discrepancies prior to the commencement of work.
Drawings are to be read in conjunction with all contract documents.
Use figured dimensions only. Do not scale from drawings.
CKDS Architecture cannot guarantee the accuracy of content and format for copies of drawings issued electronically.
The completion of the issue details (shaded and authorised section below) is confirmation of the status of the drawing. This drawing shall not be used for construction unless endorsed "For Construction" and authorised for issue.


Development Application

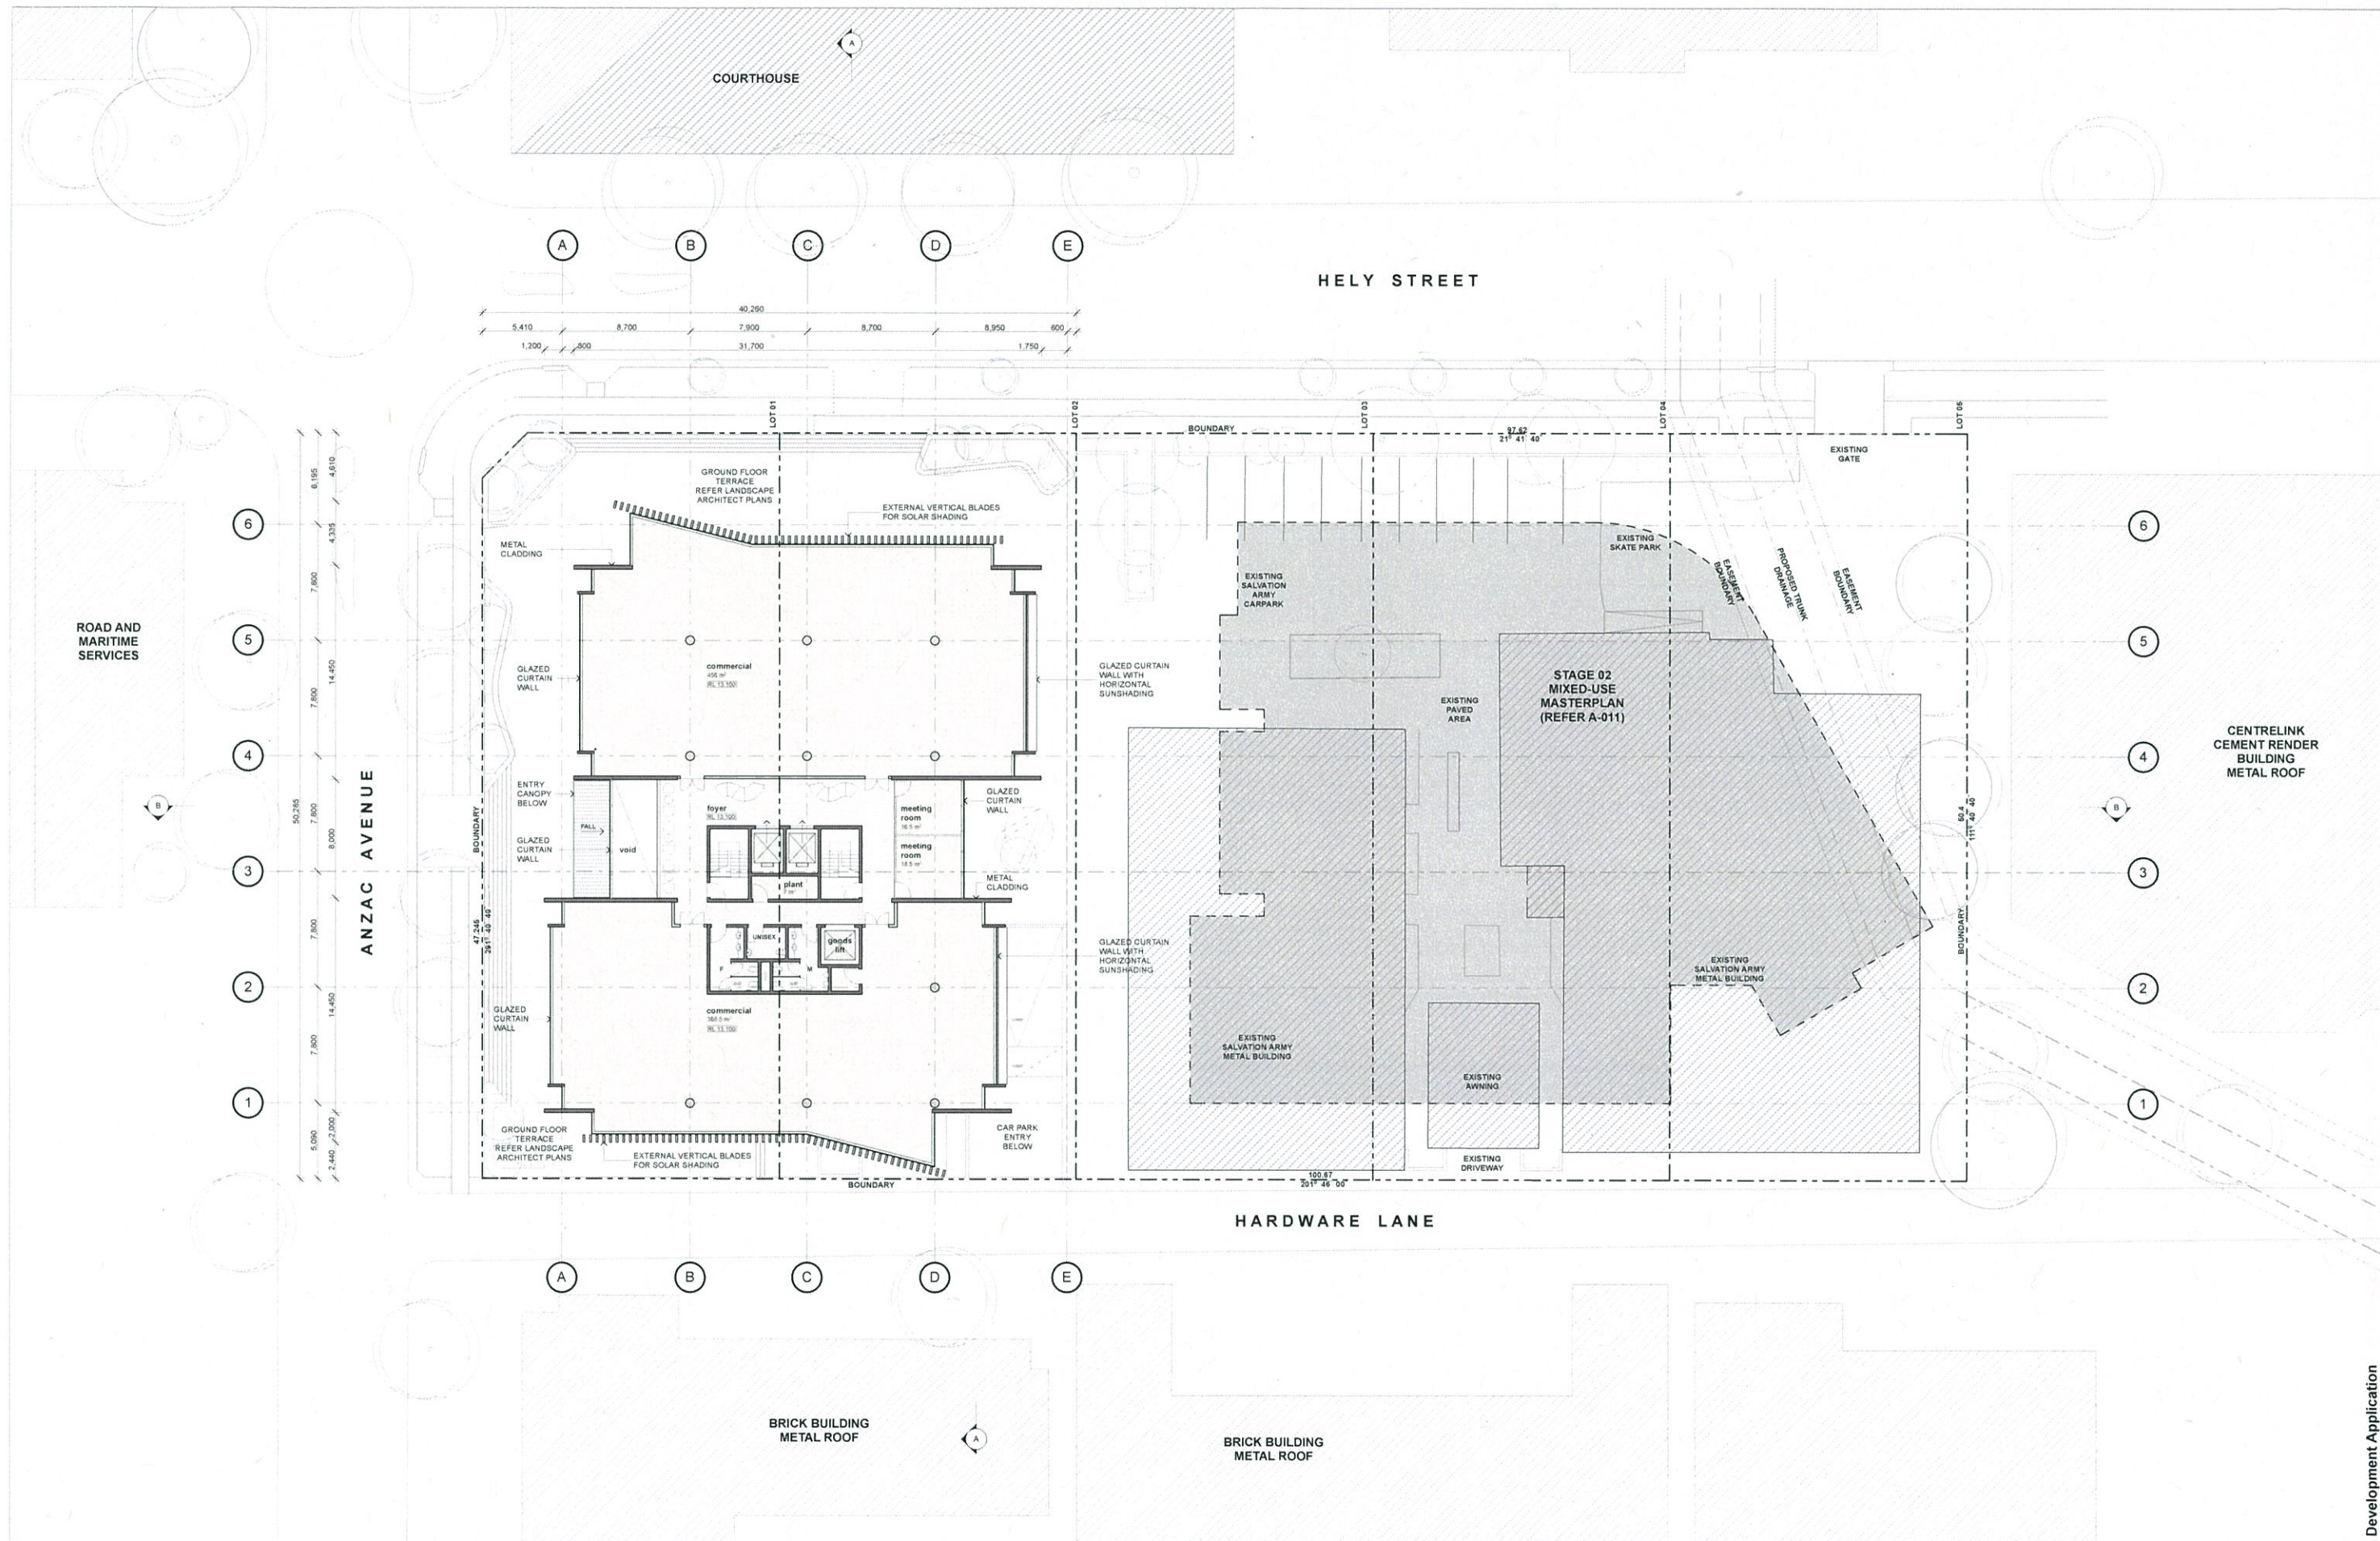

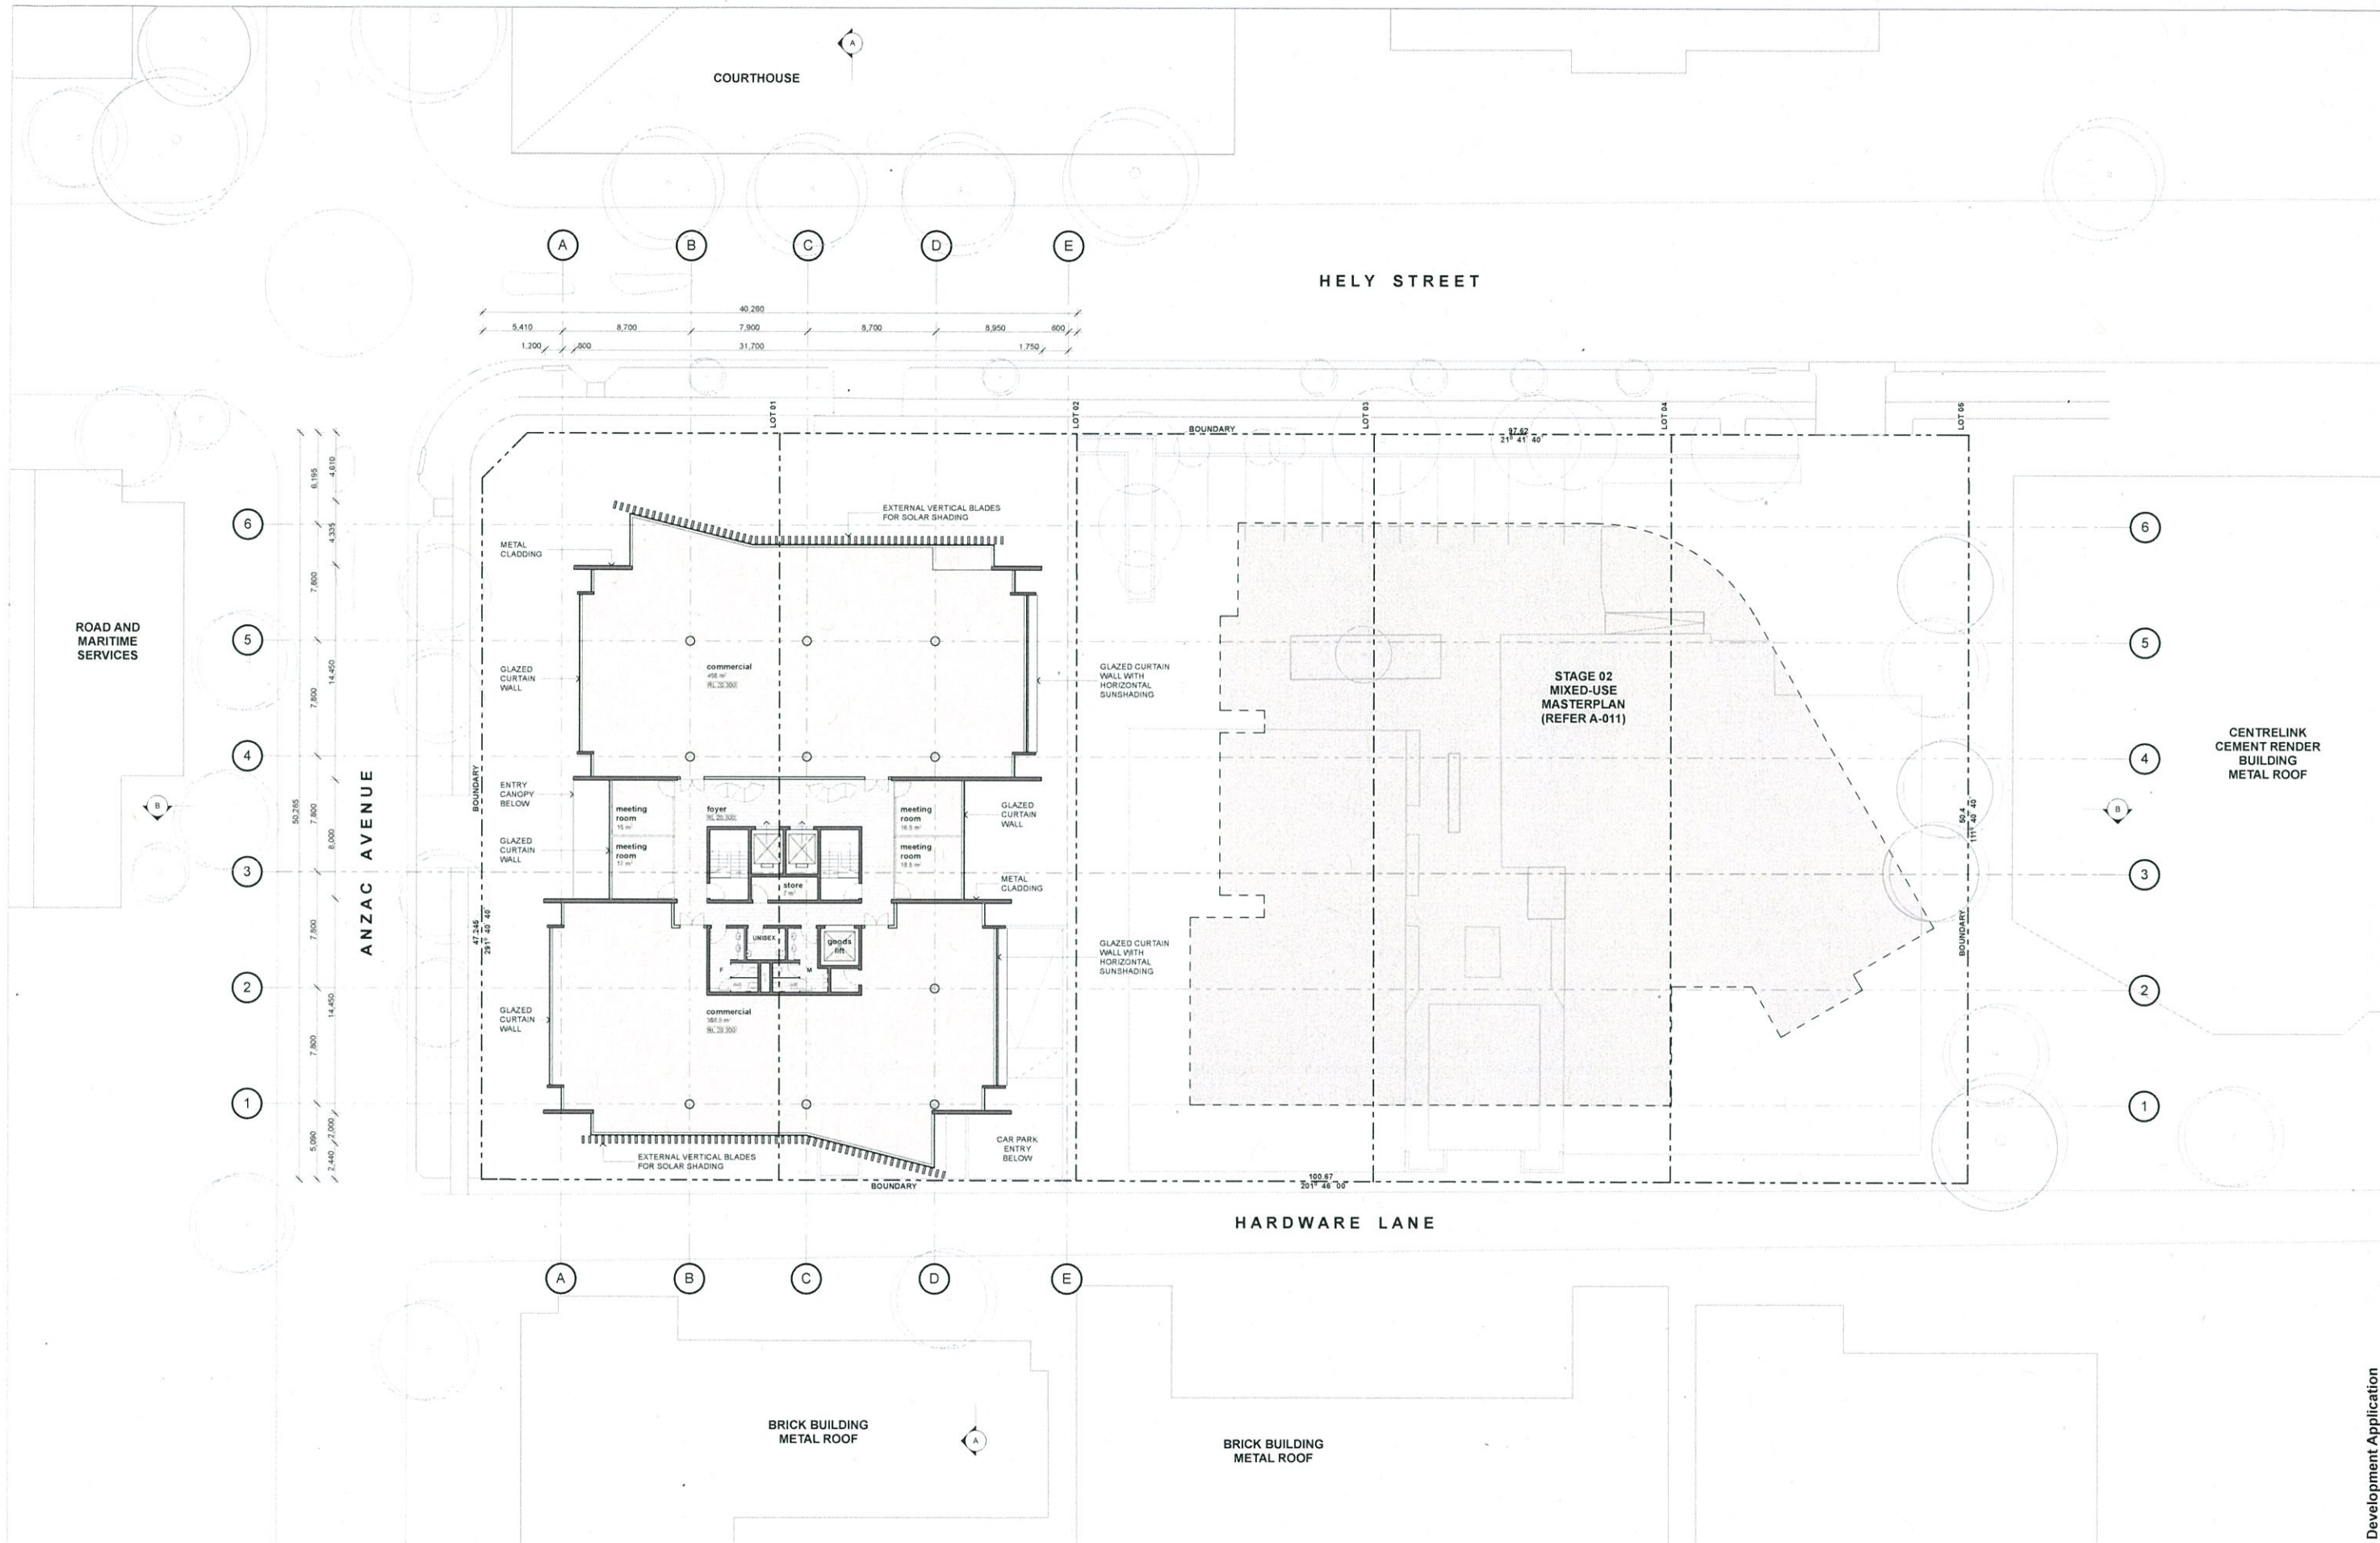


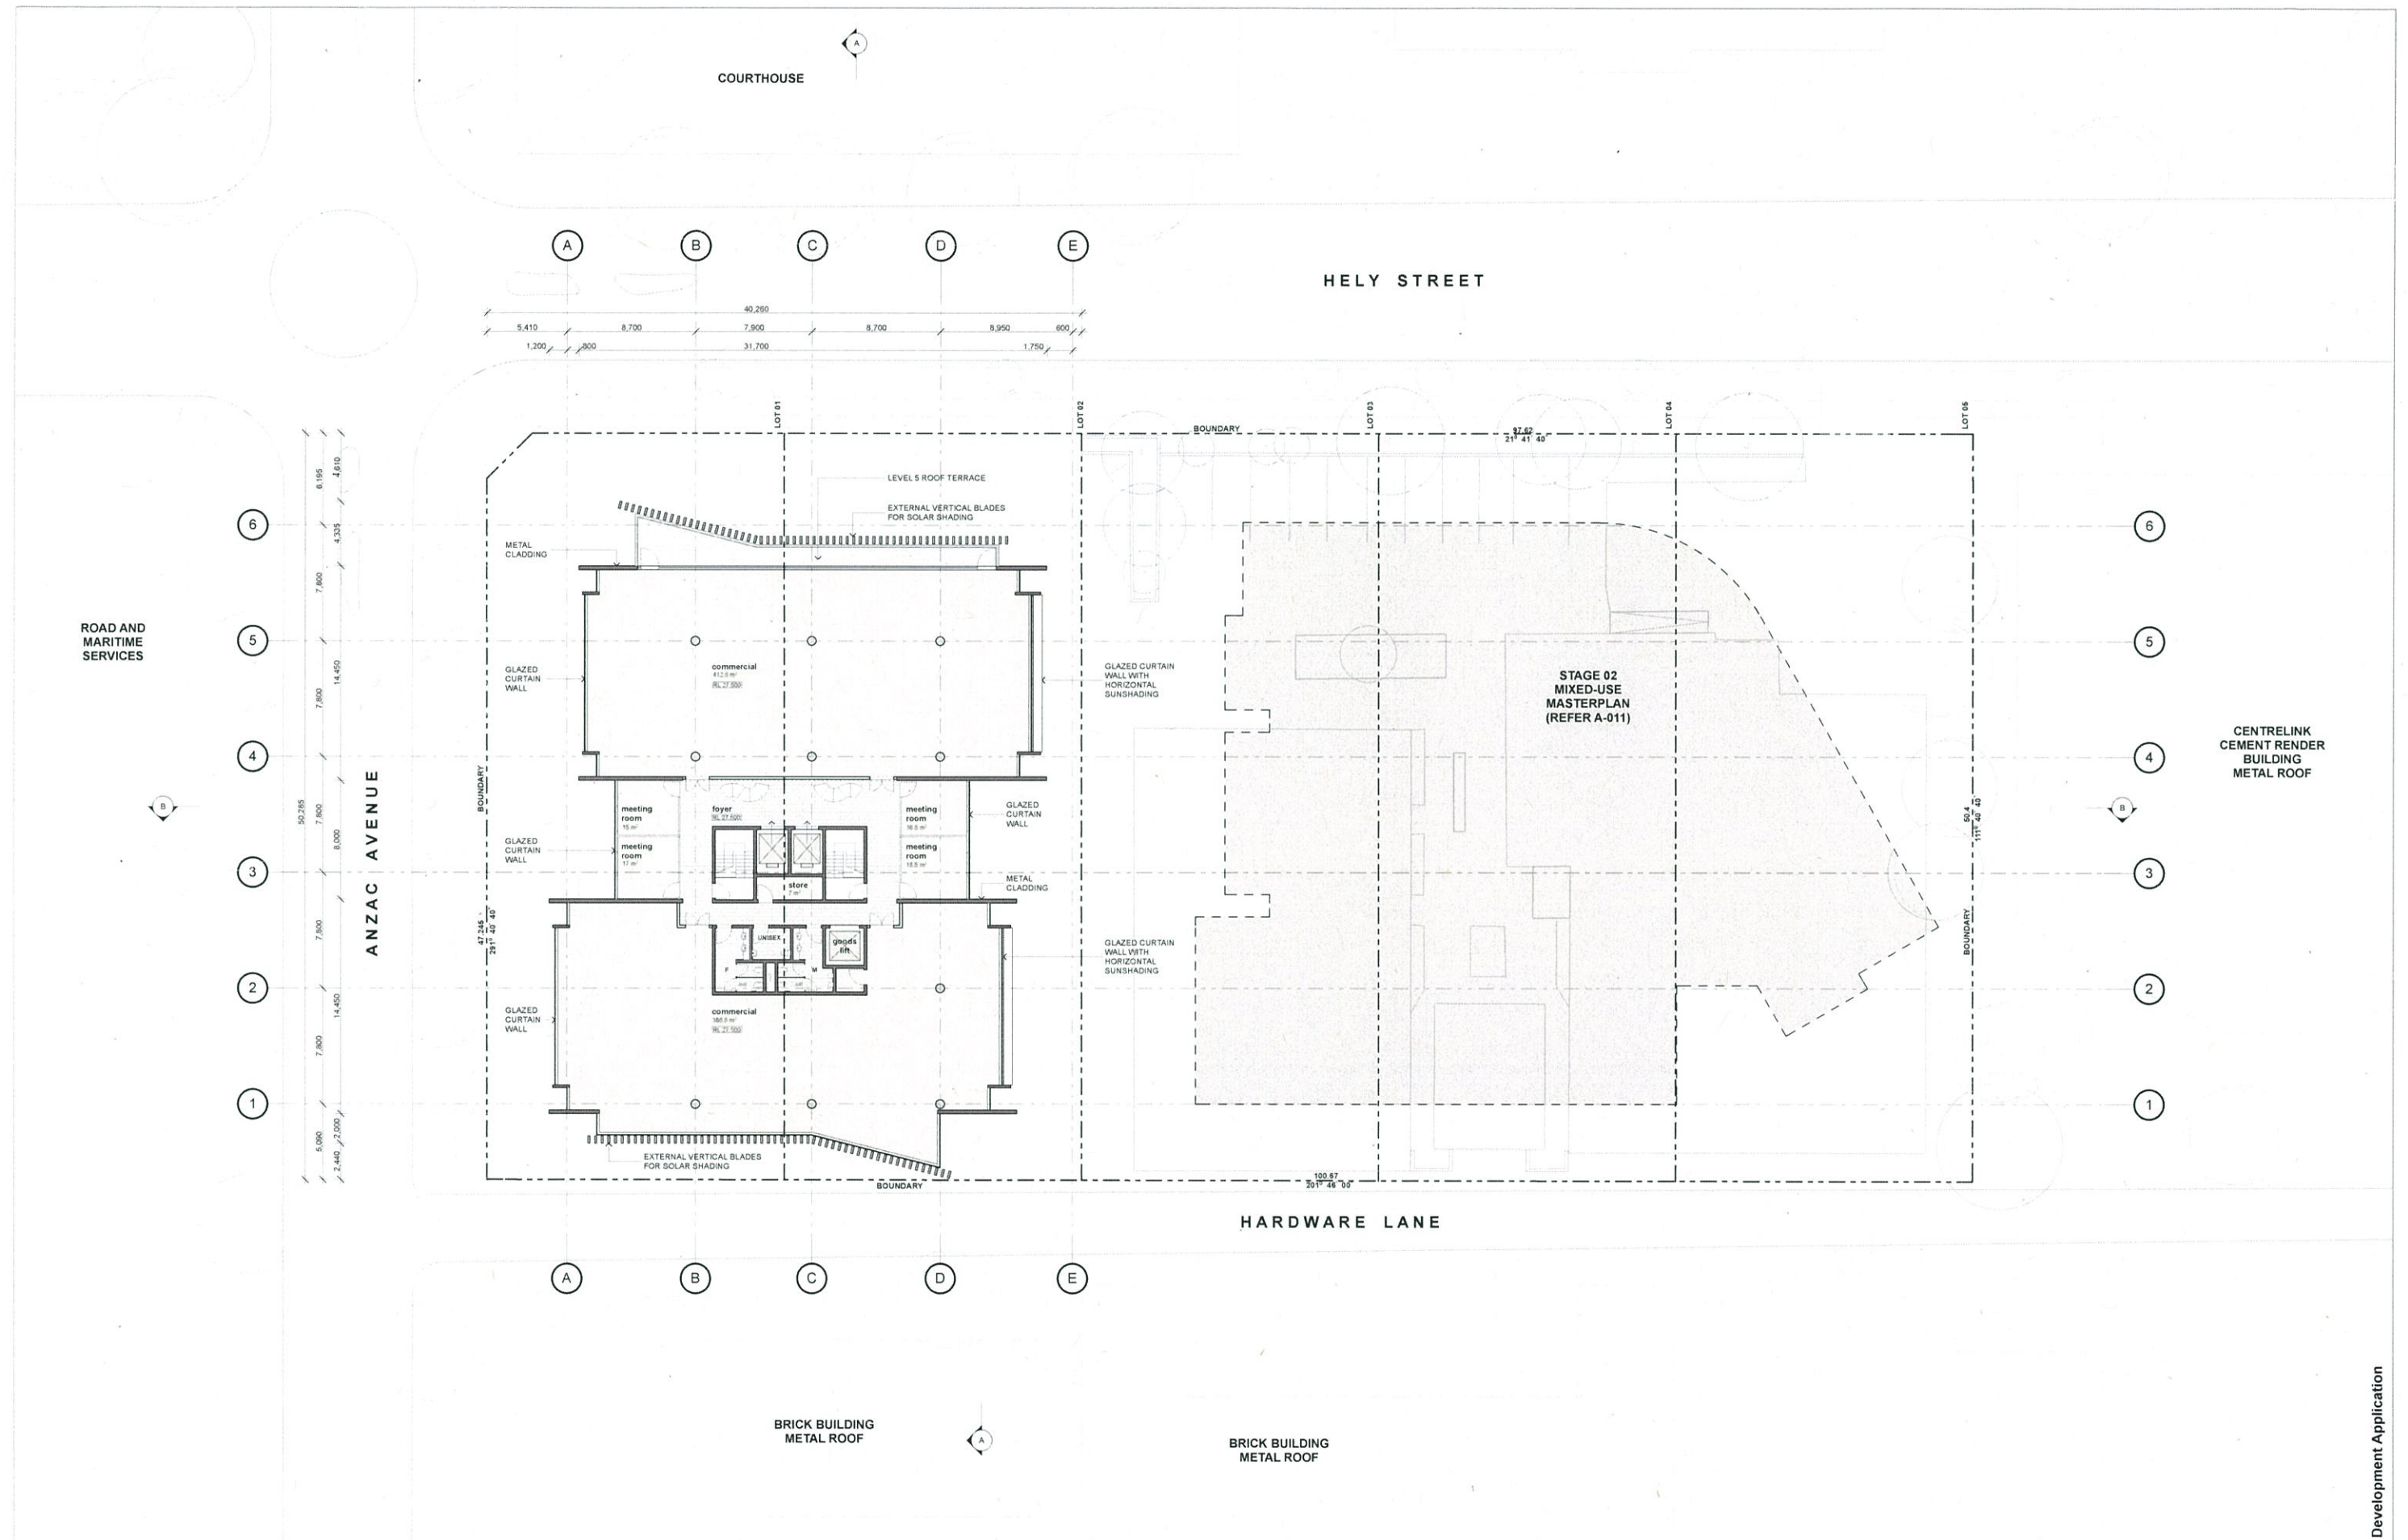

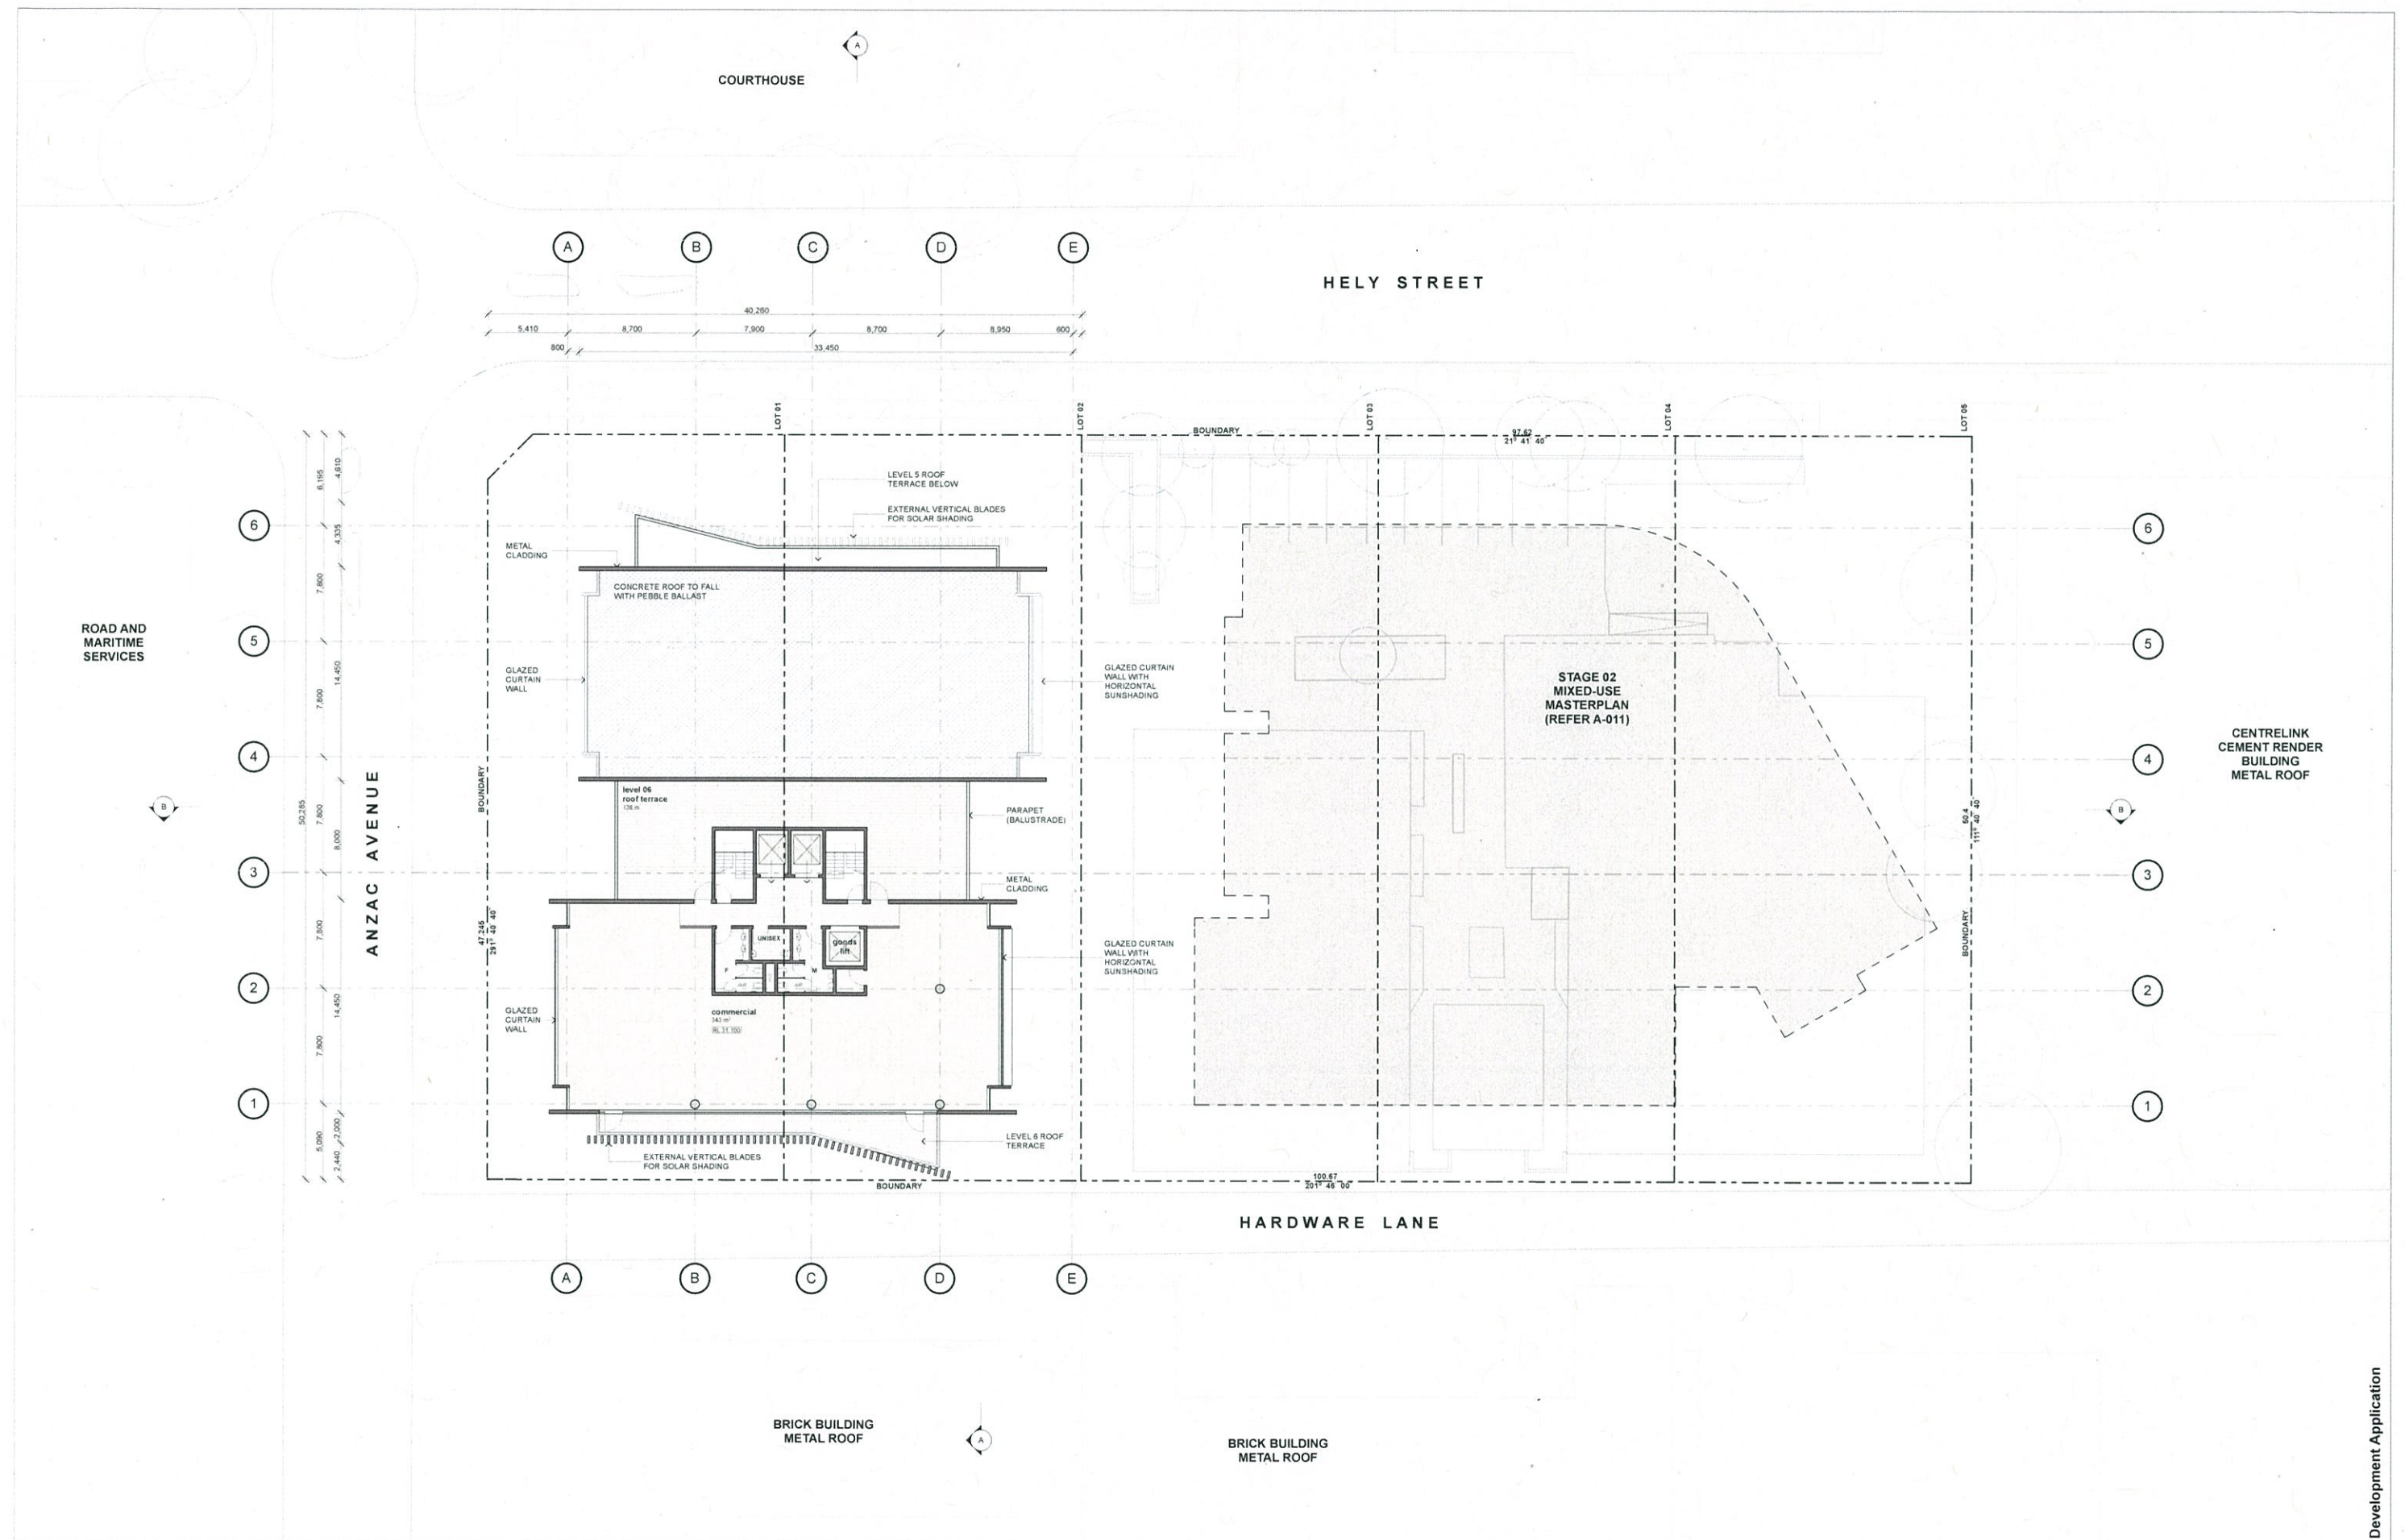

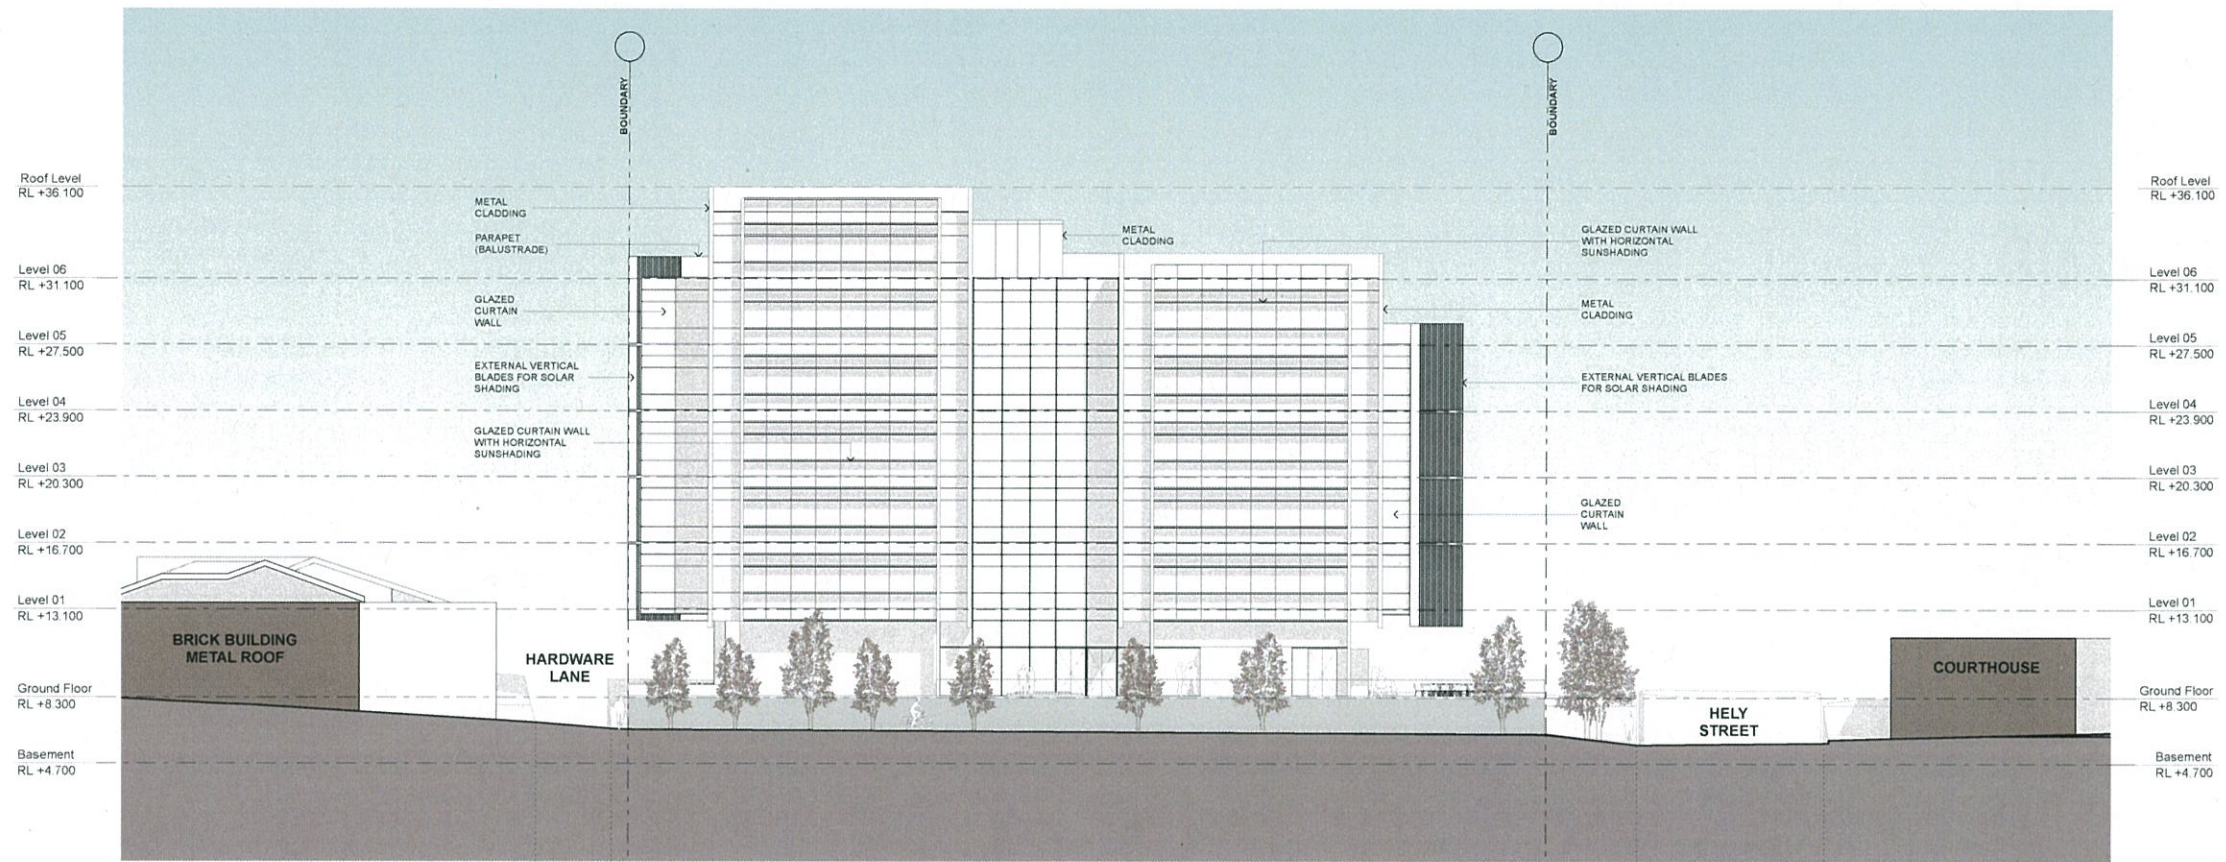

01 North Elevation
SCALE 1:200 @ A1

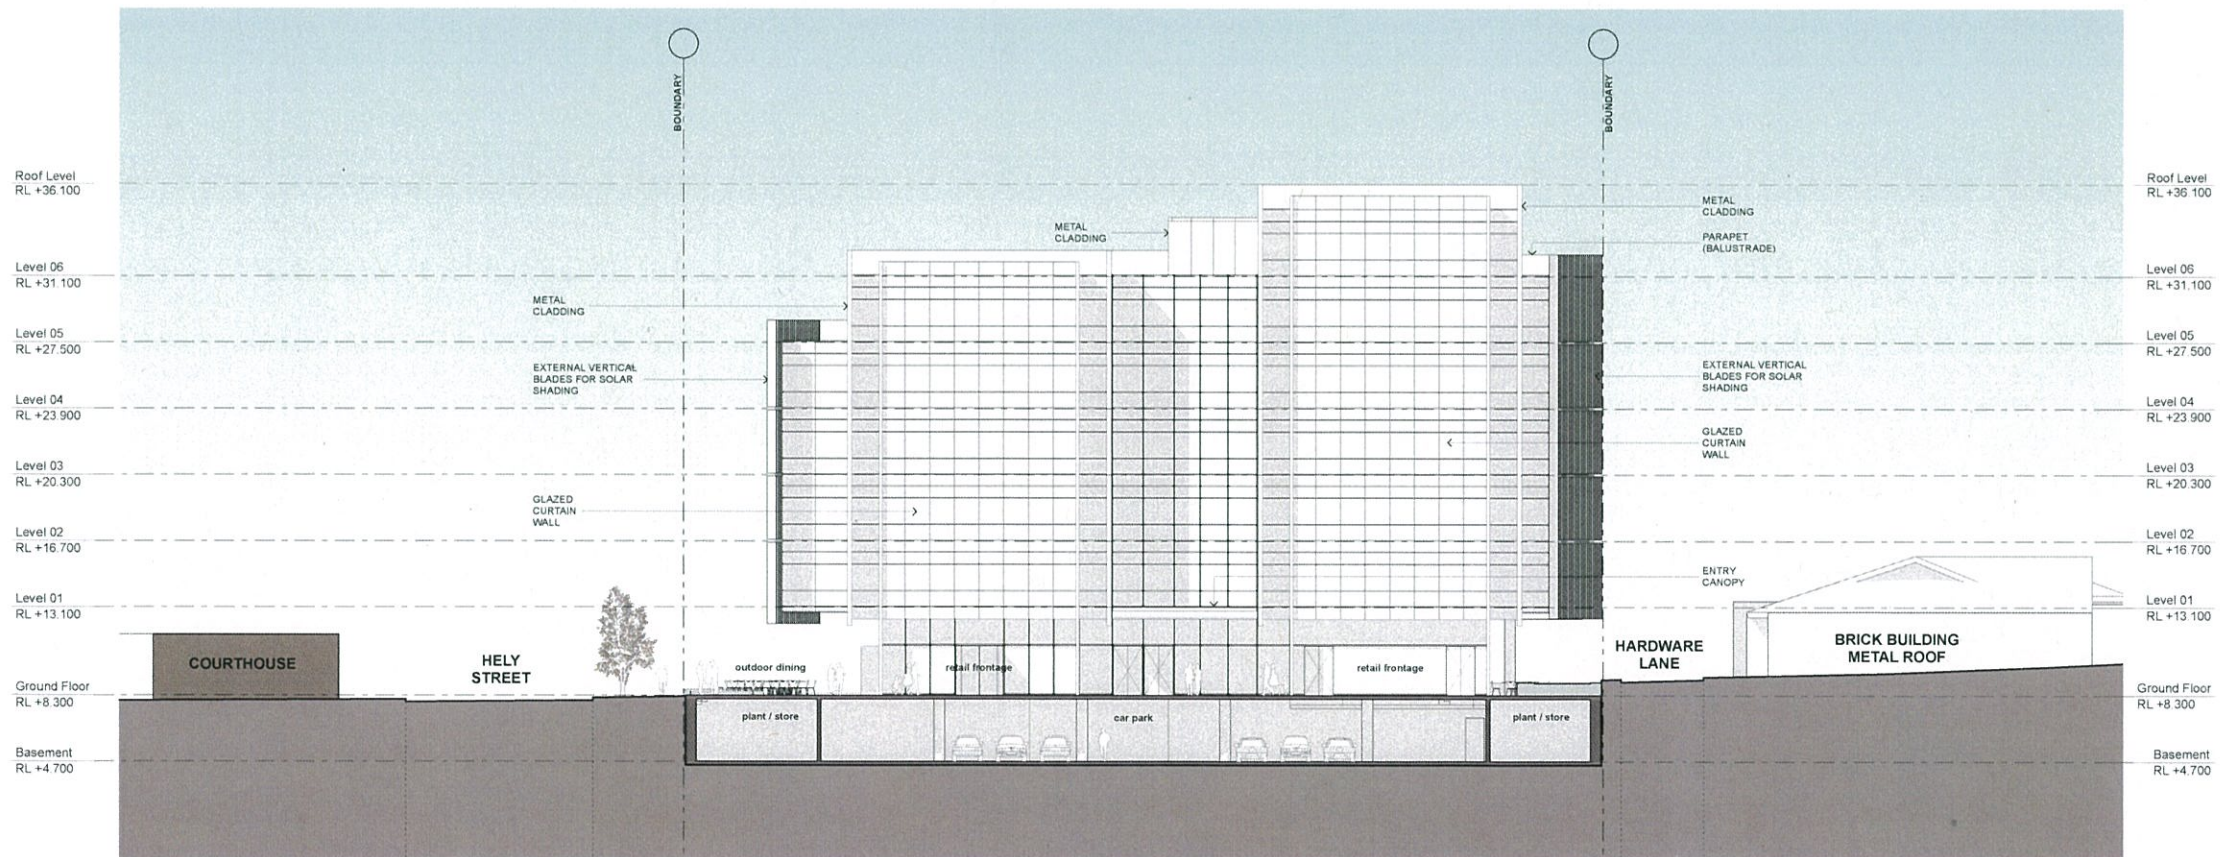

02 South Elevation
SCALE 1:200 @ A1

CKDS Architecture PTY LTD
ABN 15 139 231 359
Notes
The information contained in this document is copyright and may not be used or reproduced for any other project or purpose.
Verify all dimensions and levels on site and report any discrepancies prior to the commencement of work.
Use figures dimensions only. Do not scale from drawings.
CKDS Architecture cannot guarantee the accuracy of content and format for copies of drawings issued electronically.
The completion of this issue details checked and authorized section below is confirmation of the status of this drawing. This drawing shall not be used for construction unless endorsed "For Construction" and authorized by the client.

issue	revision	description	date	verified	key plan
B		DEVELOPMENT APPLICATION	30.09.14	CK	

key plan



north point

consultants
Traffic
Derry Bradley
p 02 64462411
info@derrybradley.com.au
Geotechnical Engineer
Cedric Gaudin Solutions
p 02 64462411
info@cedricgaudin.com.au

landscape architect
Jolee Hodge
p 02 61222616
info@joleehodge.com.au

clients
Wyong Shire Council
Wyong Shire Council
CENTRAL COAST


Architects
CKDS ARCHITECTURE
100 Box 480
PO Box 480
15-23 Hely Street
Wyong NSW 2269
p 02 4321 9003
info@ckds.com.au
www.ckds.com.au

project
Oasis Mixed-Use
15-23 Hely Street
Wyong
NSW


drawing title
Elevations
North and South Elevation

drawing scale	drawn	verified	date
	CW	CK	30.09.14
project #	drawing #	issue	
1241:	A-201	B	

Development Application

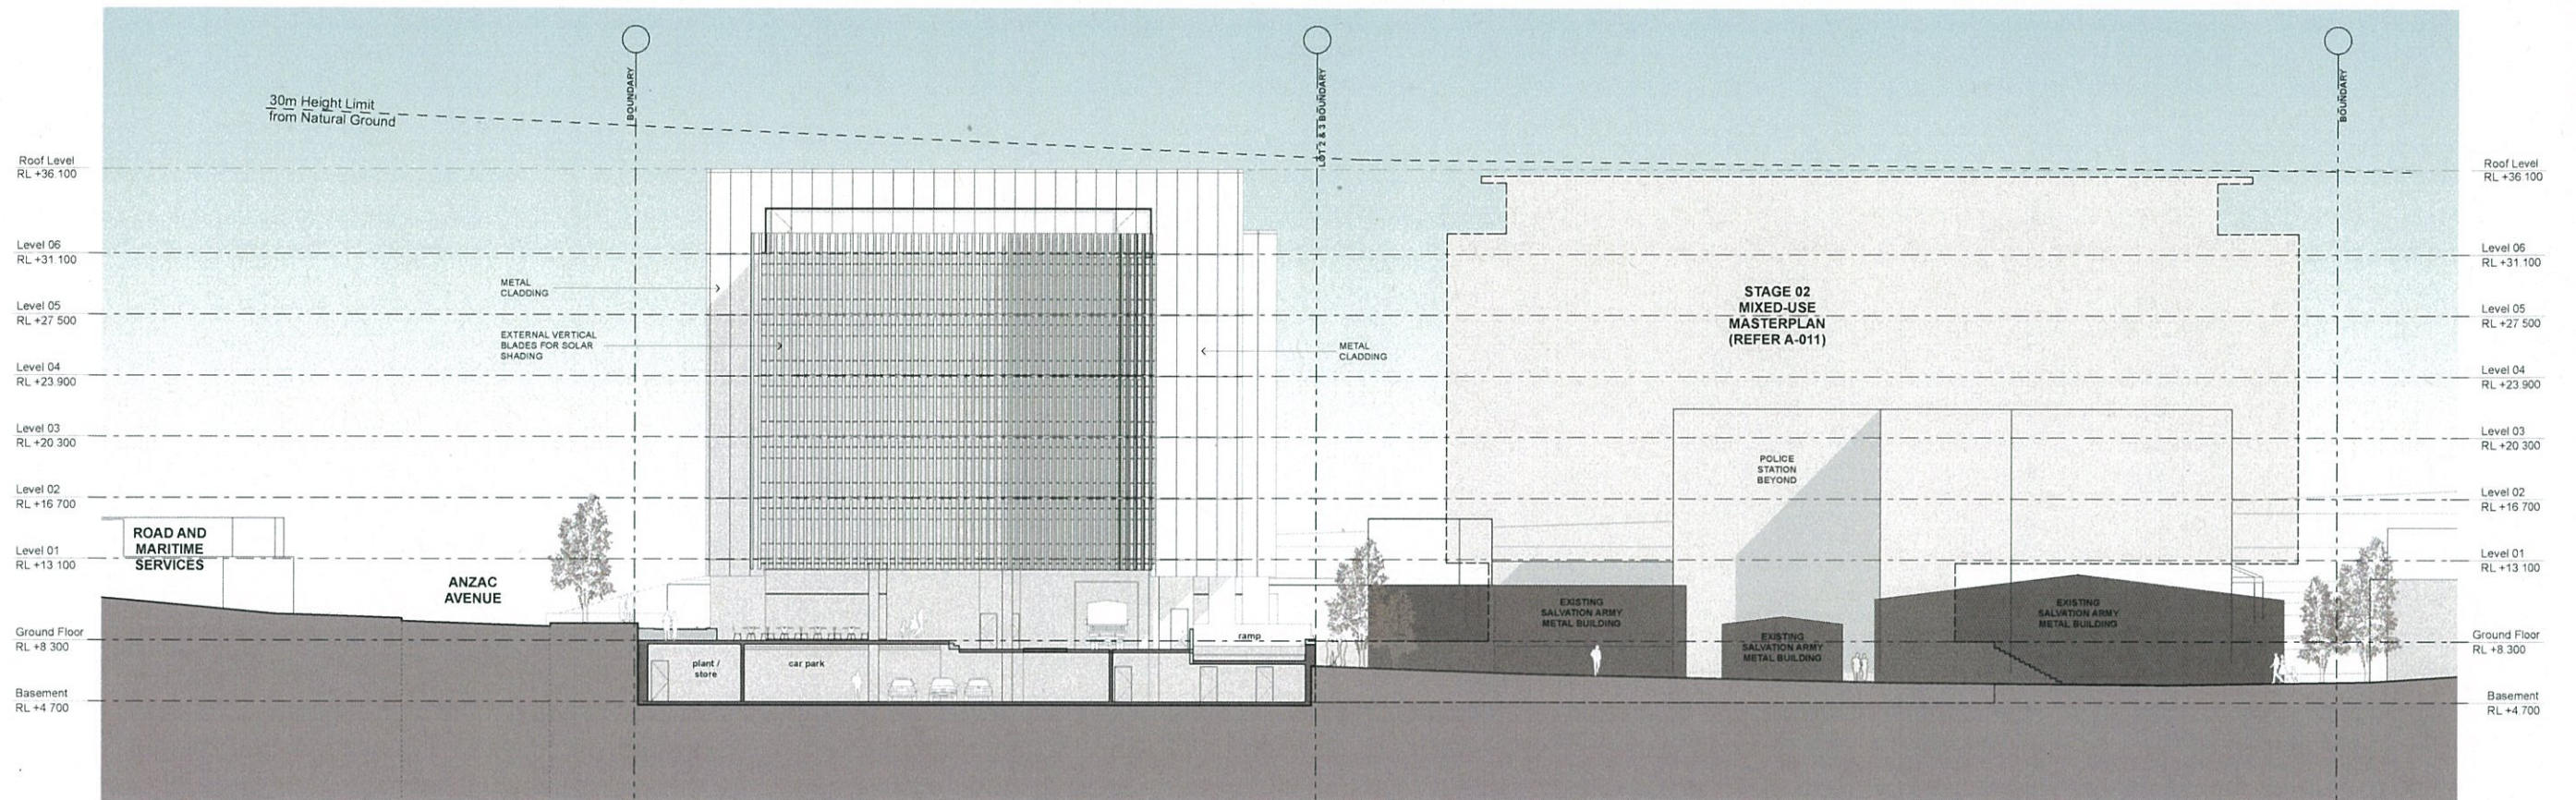

01 East Elevation
SCALE 1:200 @ A1

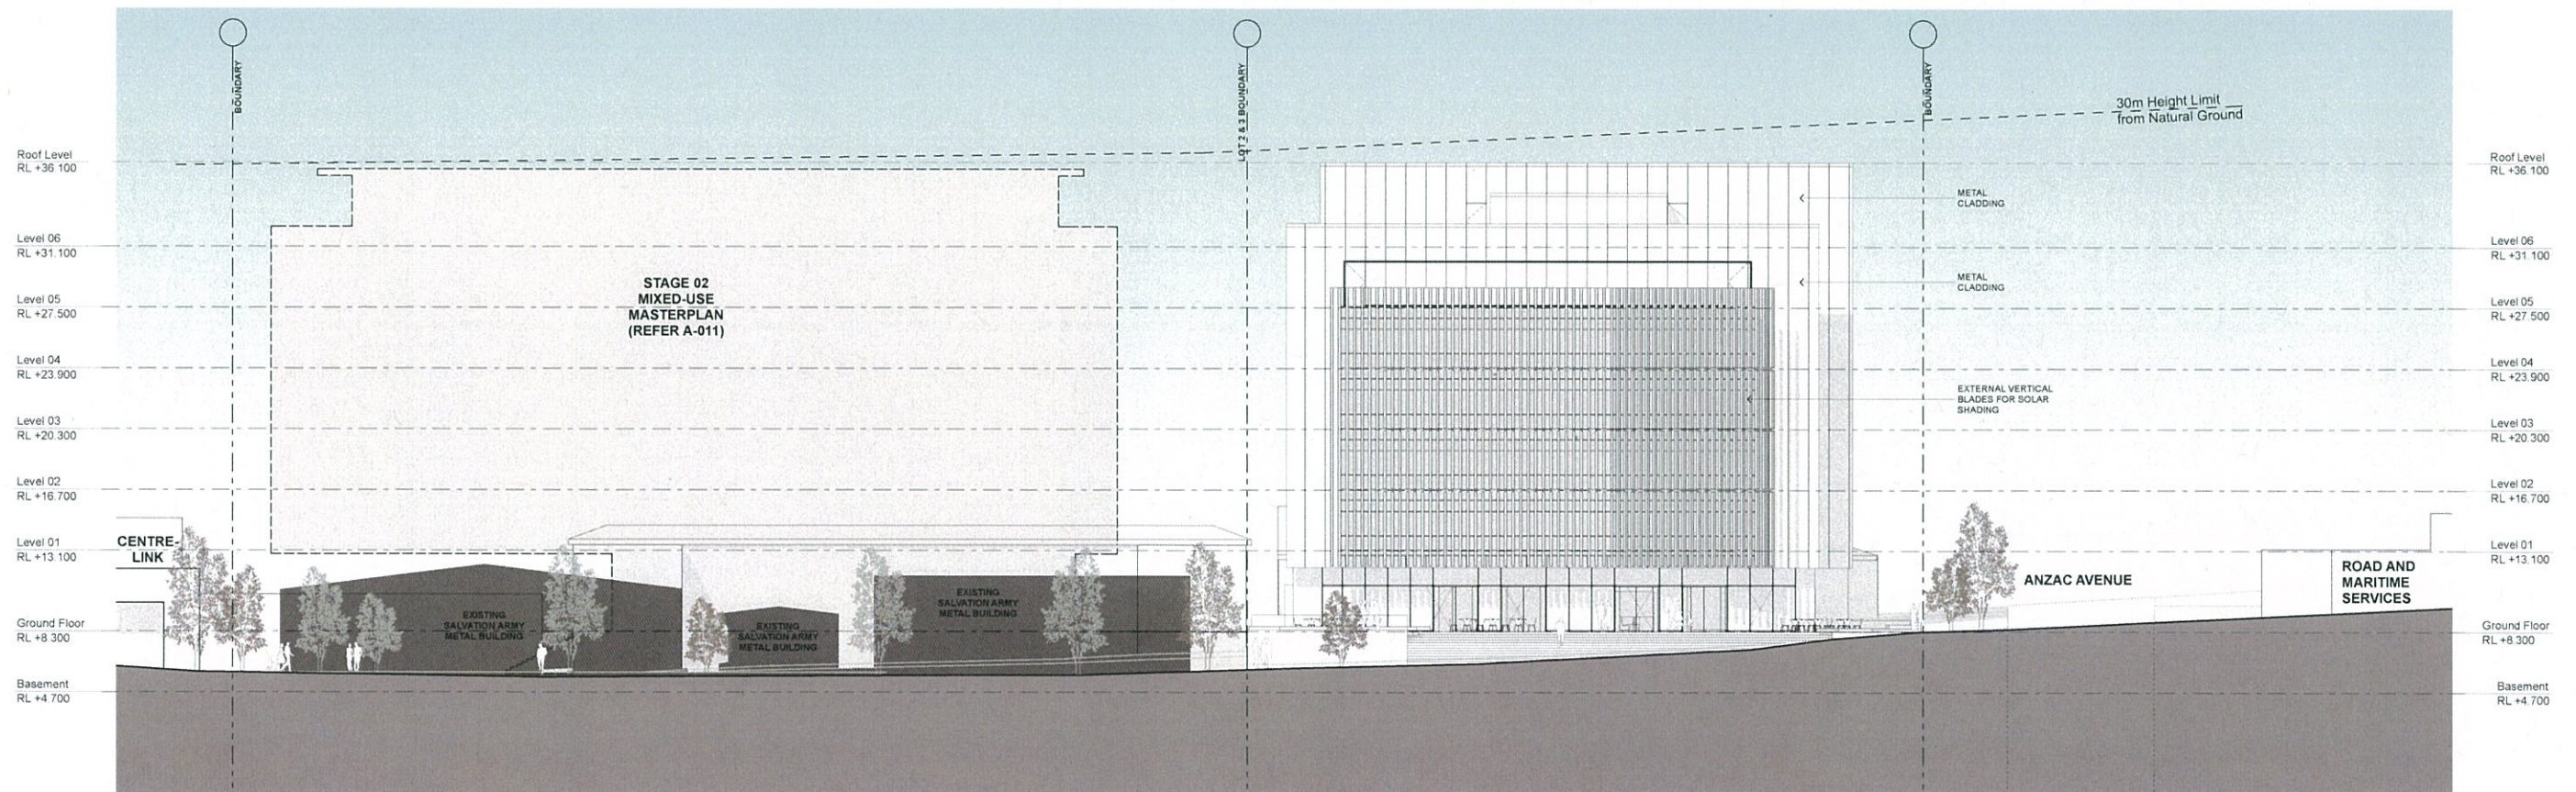

02 West Elevation
SCALE 1:200 @ A1

CKDS Architecture PTY LTD
ABN 12 151 231 709

Notes
The information contained in this document is copyright and may not be used or reproduced for any other project or purpose.
Verify all dimensions and levels on site and report any discrepancies prior to the commencement of work.
Drawings are taken read in conjunction with all contract documents.
Use figure dimensions only. Do not scale from drawings.
CKDS Architecture cannot guarantee the accuracy of content and format for copies of drawings issued electronically.
The completion of this review details checked and authorized section below is confirmation of the status of the drawing. The drawing shall not be used for construction unless endorsed 'For Construction' and published for issue.

issue	revision	description	date	verified
B		DEVELOPMENT APPLICATION	30.09.14	CK

key plan



consultants
Traffic
Benny Brindley
p: 02 9465 5113
bbrindley@wsp.com.au

Geotechnical Engineer
Central Geotech Solutions
p: 02 9484 3300
geotech@central-geotech.com.au

landscape architect
p: 02 9465 5113
landscape@wsp.com.au

clients
Wyong Shire Council
Wyong Shire Council
Central Coast


Architects
CKDS ARCHITECTURE
p: 02 9465 5113
info@ckds.com.au

project
Oasis Mixed-Use
15-23 Hilly Street
Wyong
NSW


drawing title
Elevations
East and West Elevation

drawing scale	drawn	verified	date
	CW	CK	30.09.14
project #	drawing #	issue	
1241	A-202	B	

Development Application

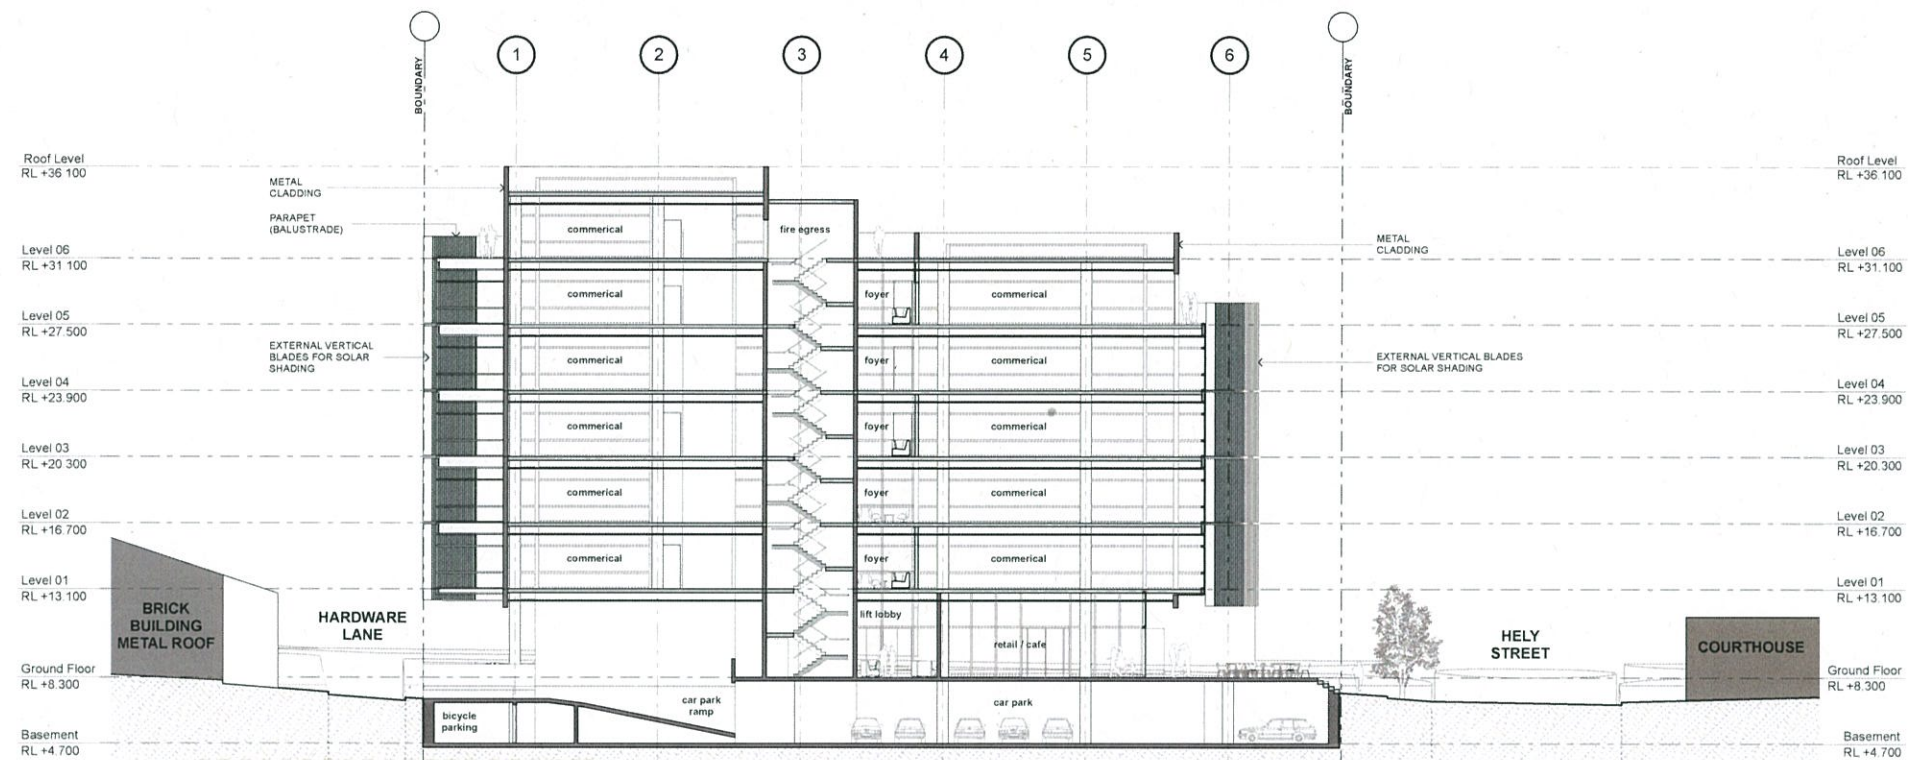

01 Section A
SCALE 1:200 @ A1

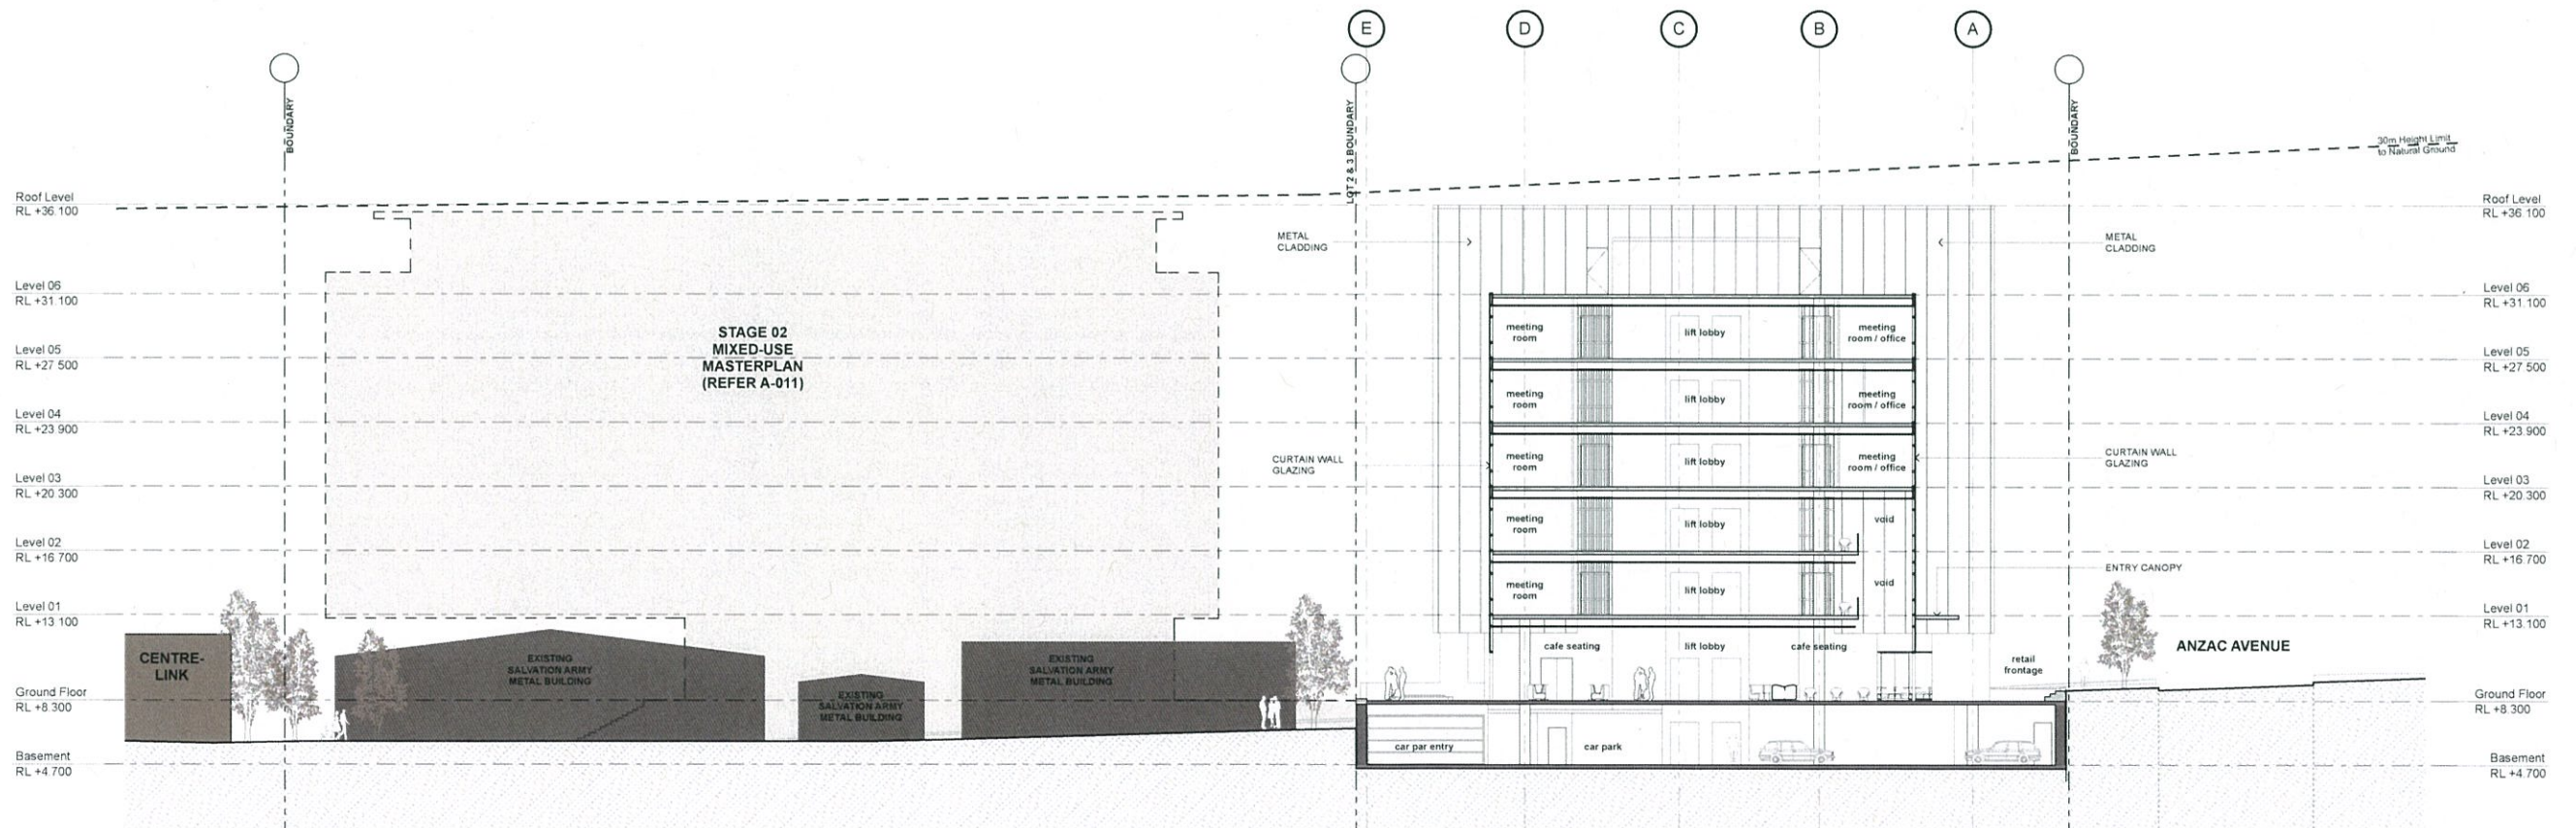

02 Section B
SCALE 1:200 @ A1

2 CKDS Architecture PTY LTD
ABN 12 129 231 268
Notes
The information contained in this document is copyright and may not be used or reproduced for any other project or purpose.
Verify all dimensions and levels on site and report any discrepancies prior to the commencement of work.
Drawings are to be read in conjunction with all contract documents.
Use figure dimensions only. Do not scale from drawings.
CKDS Architecture cannot guarantee the accuracy of content and format for copies of drawings based electronically.
The completion of this issue details checked and authorised section below is confirmation of the status of the drawing. The drawing shall not be used for construction unless endorsed 'For Construction' and authorised by issue.

issue	revision	description	date	verified
0		DEVELOPMENT APPLICATION	30.09.14	CK

key plan



consultants
Traffic
Derry Snodgrass
p 02 94622113
gsn@snodgrass.com.au

Landscaping Architect
Sue Hogg
p 02 93222480
sue@landscaping.com.au

clients
Wyong Shire Council
Wyong Shire Council
CENTRAL COURT

Architects
CKDS ARCHITECTURE
PO Box 440
15-23 Hely Street
Wyong NSW 2269
p 02 4321 0022
info@ckds.com.au
www.ckds.com.au

project
Oasis Mixed-Use
15-23 Hely Street
Wyong
NSW

drawing title
Sections
Sections


drawing scale	drawn	verified	date
1:200	CW	CK	30.09.14
project #	drawing #	issue	
1241:	A-301	B	

Wyong A Grade Commercial Towers

Landscape Development Application

DRAWING SCHEDULE

DWG NO.	DRAWING TITLE	SCALE
000	Landscape Coversheet	1:200
101	Landscape Masterplan	1:150
111	Stage 1 Landscape Plan	1:150
501	Landscape Details & Section	As Shown

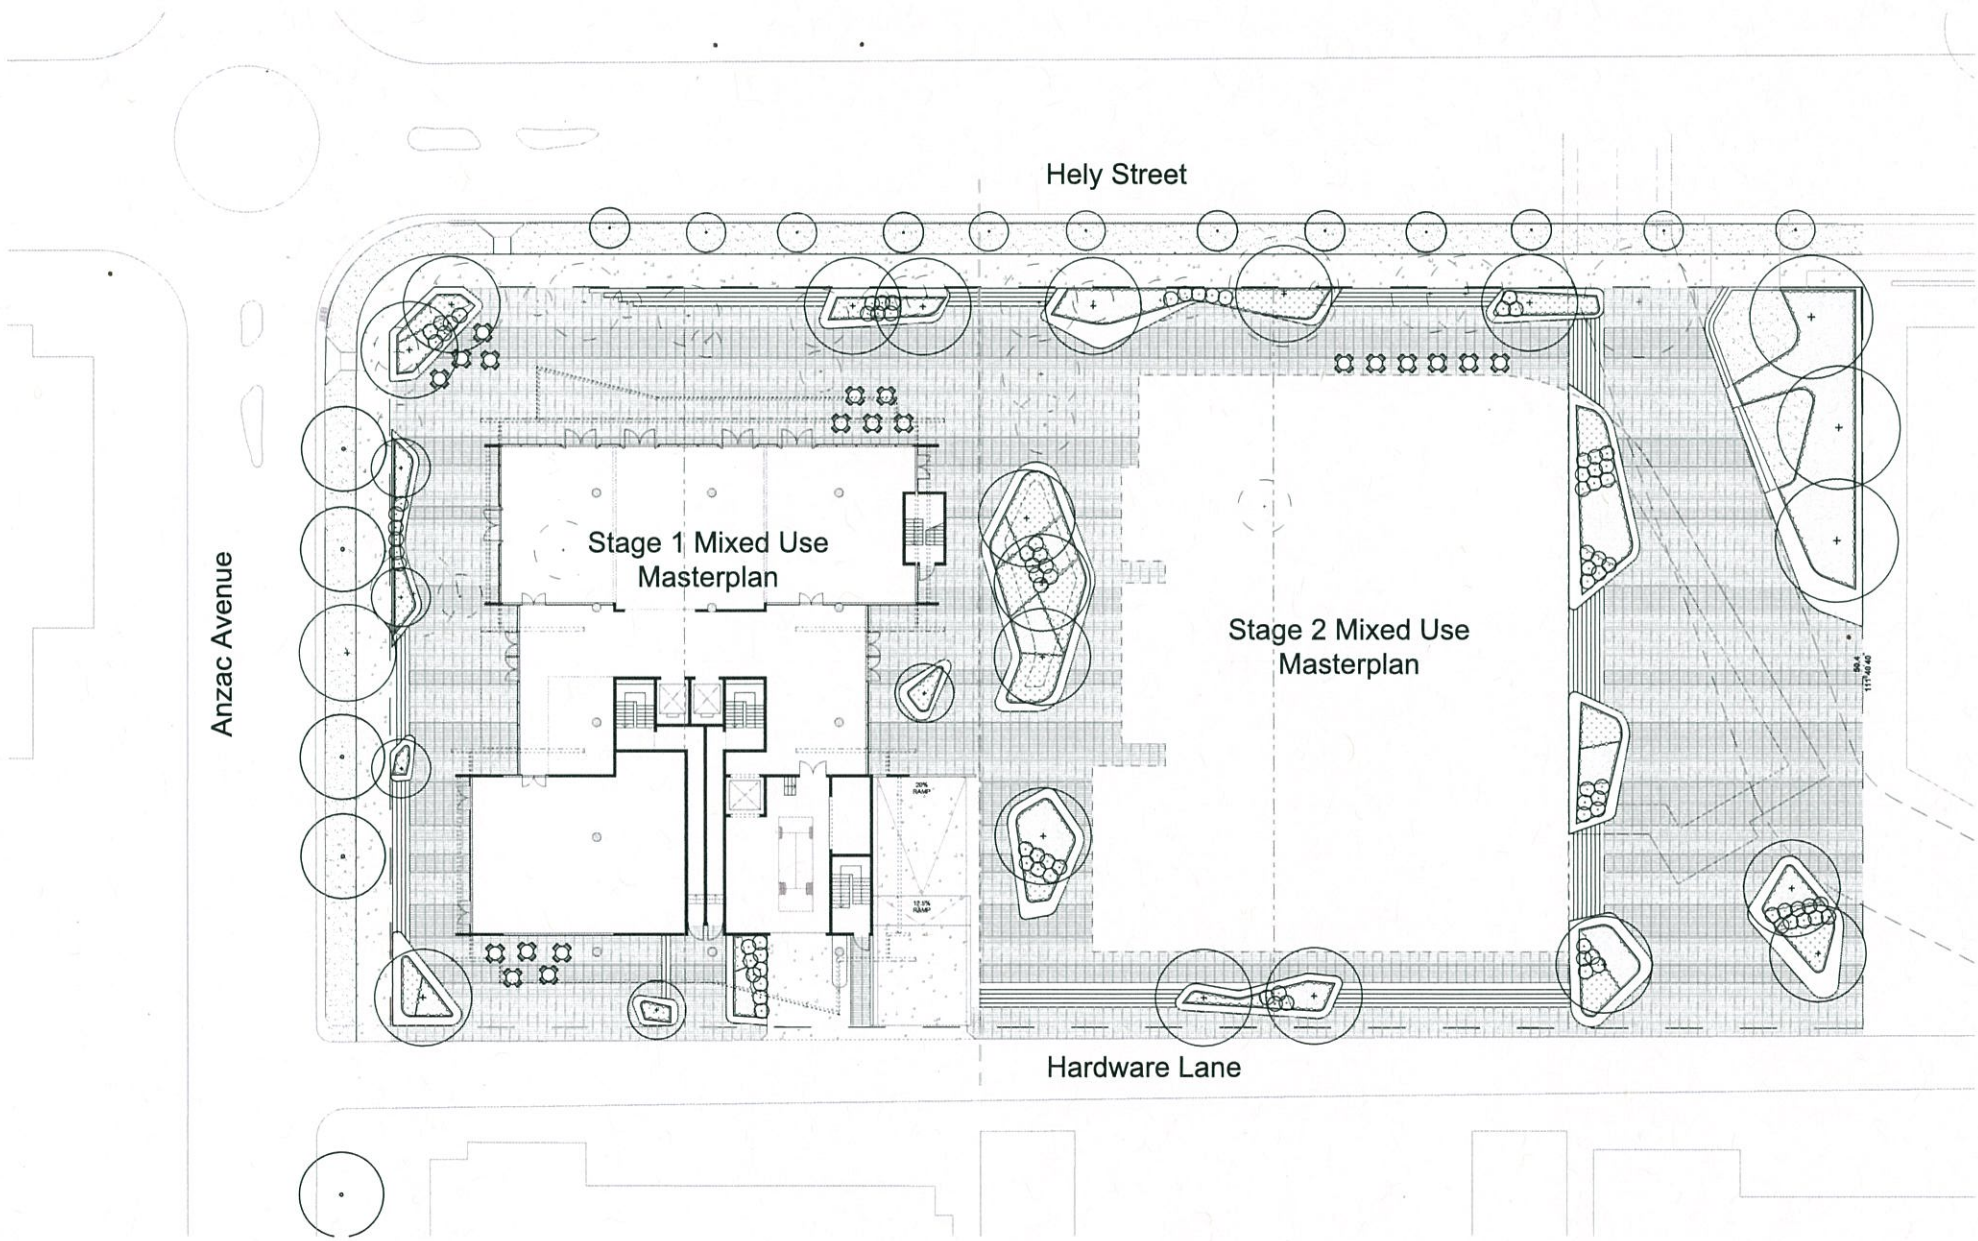

Indicative Plant Schedule

Botanic Name	Common Name	Mature Height (m.)	Mature Width (m.)	Proposed Pot Size
Street Trees				
<i>Alloxyylon flammorum</i>	QLD Tree Waratah	12	12	75Lt
<i>Backhousia citrifolia</i>	Lemon Myrtle	8	6	75Lt
<i>Callistemon viminalis</i>	Weeping Bottlebrush	4	2	75Lt
<i>Elaeocarpus oimundii</i>	Eumundi Quandong	12	7	75Lt
<i>Ficus microcarpa</i>	White Fig	15	15	75Lt
<i>Flindersia australis</i>	Native Teak	30	5	75Lt
<i>Lophostemon confertus</i>	Brush Box	35	20	75Lt
<i>Platanus x hybrida</i>	London Plane Tree	10	20	75Lt
<i>Tristanopsis laurina</i>	Water Gum	12	8	75Lt
Trees				
<i>Corymbia maculata</i>	Spotted Gum	18	6	75Lt
<i>Eucalyptus paniculata subsp. paniculata</i>	Grey Iron Bark	30	10	75Lt
<i>Eucalyptus umbra</i>	Broad leaved Mahogany	25	20	75Lt
<i>Eucalyptus tereticornis</i>	Forest red gum	40	10	75Lt
<i>Eucalyptus citrifolia</i>	Lemon scented Gum	20	5	75Lt
<i>Eucalyptus robusta</i>	Swamp Mahogany	15	6	75Lt
<i>Melaleuca quinquenervia</i>	Broad-leaved Paperbark	20	5	75Lt
<i>Pyrus ussuriensis</i>	Manchurian Pear	9	7	75Lt
Screening Plants				
<i>Acmena smithii</i>	Lillypilly	15	8	75Lt
<i>Elaeocarpus oimundii</i>	Eumundi Quandong	17	10	75Lt
<i>Glochidion ferdinandi</i>	Cheese Tree	8	6	25Lt
<i>Podocarpus elatus</i>	Plum Pine	20	10	75Lt
Shrubs and Accents				
<i>Austromyrtus 'Aurora'</i>	Sweet Sanderbury	1	1.1	200mm
<i>Crinum pendunculatum</i>	Swamp Lily	0.6	1	300mm
<i>Dorothy's excelsa</i>	Gymea Lily	2	2	300mm
<i>Philodendron 'Xanadu'</i>	Xanadu	1	1	200mm
<i>Grevillea lanigera</i>	Woolly Grevillea	1.5	1.5	200mm
<i>Raphiolepis indica</i>	Indian Hawthorne	1.5	2	200mm
<i>Syzygium 'Aussie Southern'</i>	Aussie Southern Lilly Pilly	3	2	200mm
<i>Westringia fruticosa</i>	Coastal Rosemary	2	2	200mm
Grasses and Groundcovers				
<i>Banksia 'Stumpy Gold'</i>	Stumpy Gold Banksia	0.4	1.2	200mm
<i>Dianella caerulea 'Breeze'</i>	Flax Lily	0.6	0.6	150mm
<i>Dorothy's excelsa</i>	Gymea Lily	2	1.2	200mm
<i>Carpobrotus glaucescens</i>	Pig Face	0.2	1	150mm
<i>Grevillea 'Bronze Rambler'</i>	Bronze Rambler Grevillea	0.2	3	200mm
<i>Grevillea lanigera</i>	Woolly Grevillea	1.5	1.5	150mm
<i>Hardenbergia violacea</i>	Native Scapelet	2	2	150mm
<i>Hibbertia scandens</i>	Snake Vine	-	2	150mm
<i>Lomandra longifolia 'Tanika'</i>	Matt Rush Grass	0.6	0.6	200mm
<i>Myoporum parvifolium</i>	Creeping Boobialla	0.2	1.5	150mm
<i>Scaevola humilis 'Purple Fusion'</i>	Purple Fusion Scaevola	0.2	1.5	150mm
<i>Trachelospermum jasminoides</i>	Star Jasmine	0.3	1	150mm

NOT FOR CONSTRUCTION

© 2014 Site Image (NSW) Pty Ltd. All rights reserved. This drawing is copyright and shall not be reproduced or copied in any form or by any means (graphic, electronic or mechanical including photocopy) without the written permission of Site Image (NSW) Pty Ltd. Any license, expressed or implied, to use this document for any purpose what so ever is restricted to the terms of the written agreement between Site Image (NSW) Pty Ltd and the instructing party.

The contractor shall check and verify all work on site (including work by others) before commencing the landscape installation. Any discrepancies are to be reported to the Project Manager or Landscape Architect prior to commencing work. Do not scale this drawing. Any required dimensions not shown shall be referred to the Landscape Architect for confirmation.

LEGEND

Key Plan:

SITE IMAGE



Landscape Architects

Level 1, 3-5 Baptist Street
Radford NSW 2106
Australia

Tel: (01 2) 9332 5600
Fax: (01 2) 9608 2877
www.siteimage.com.au

Client:
Wyong Shire Council


Project:
Wyong A Grade Commercial Towers

Drawing Name:
Coversheet

DEVELOPMENT APPLICATION

Job Number:
SS12-2549

Drawing Number:
000 A

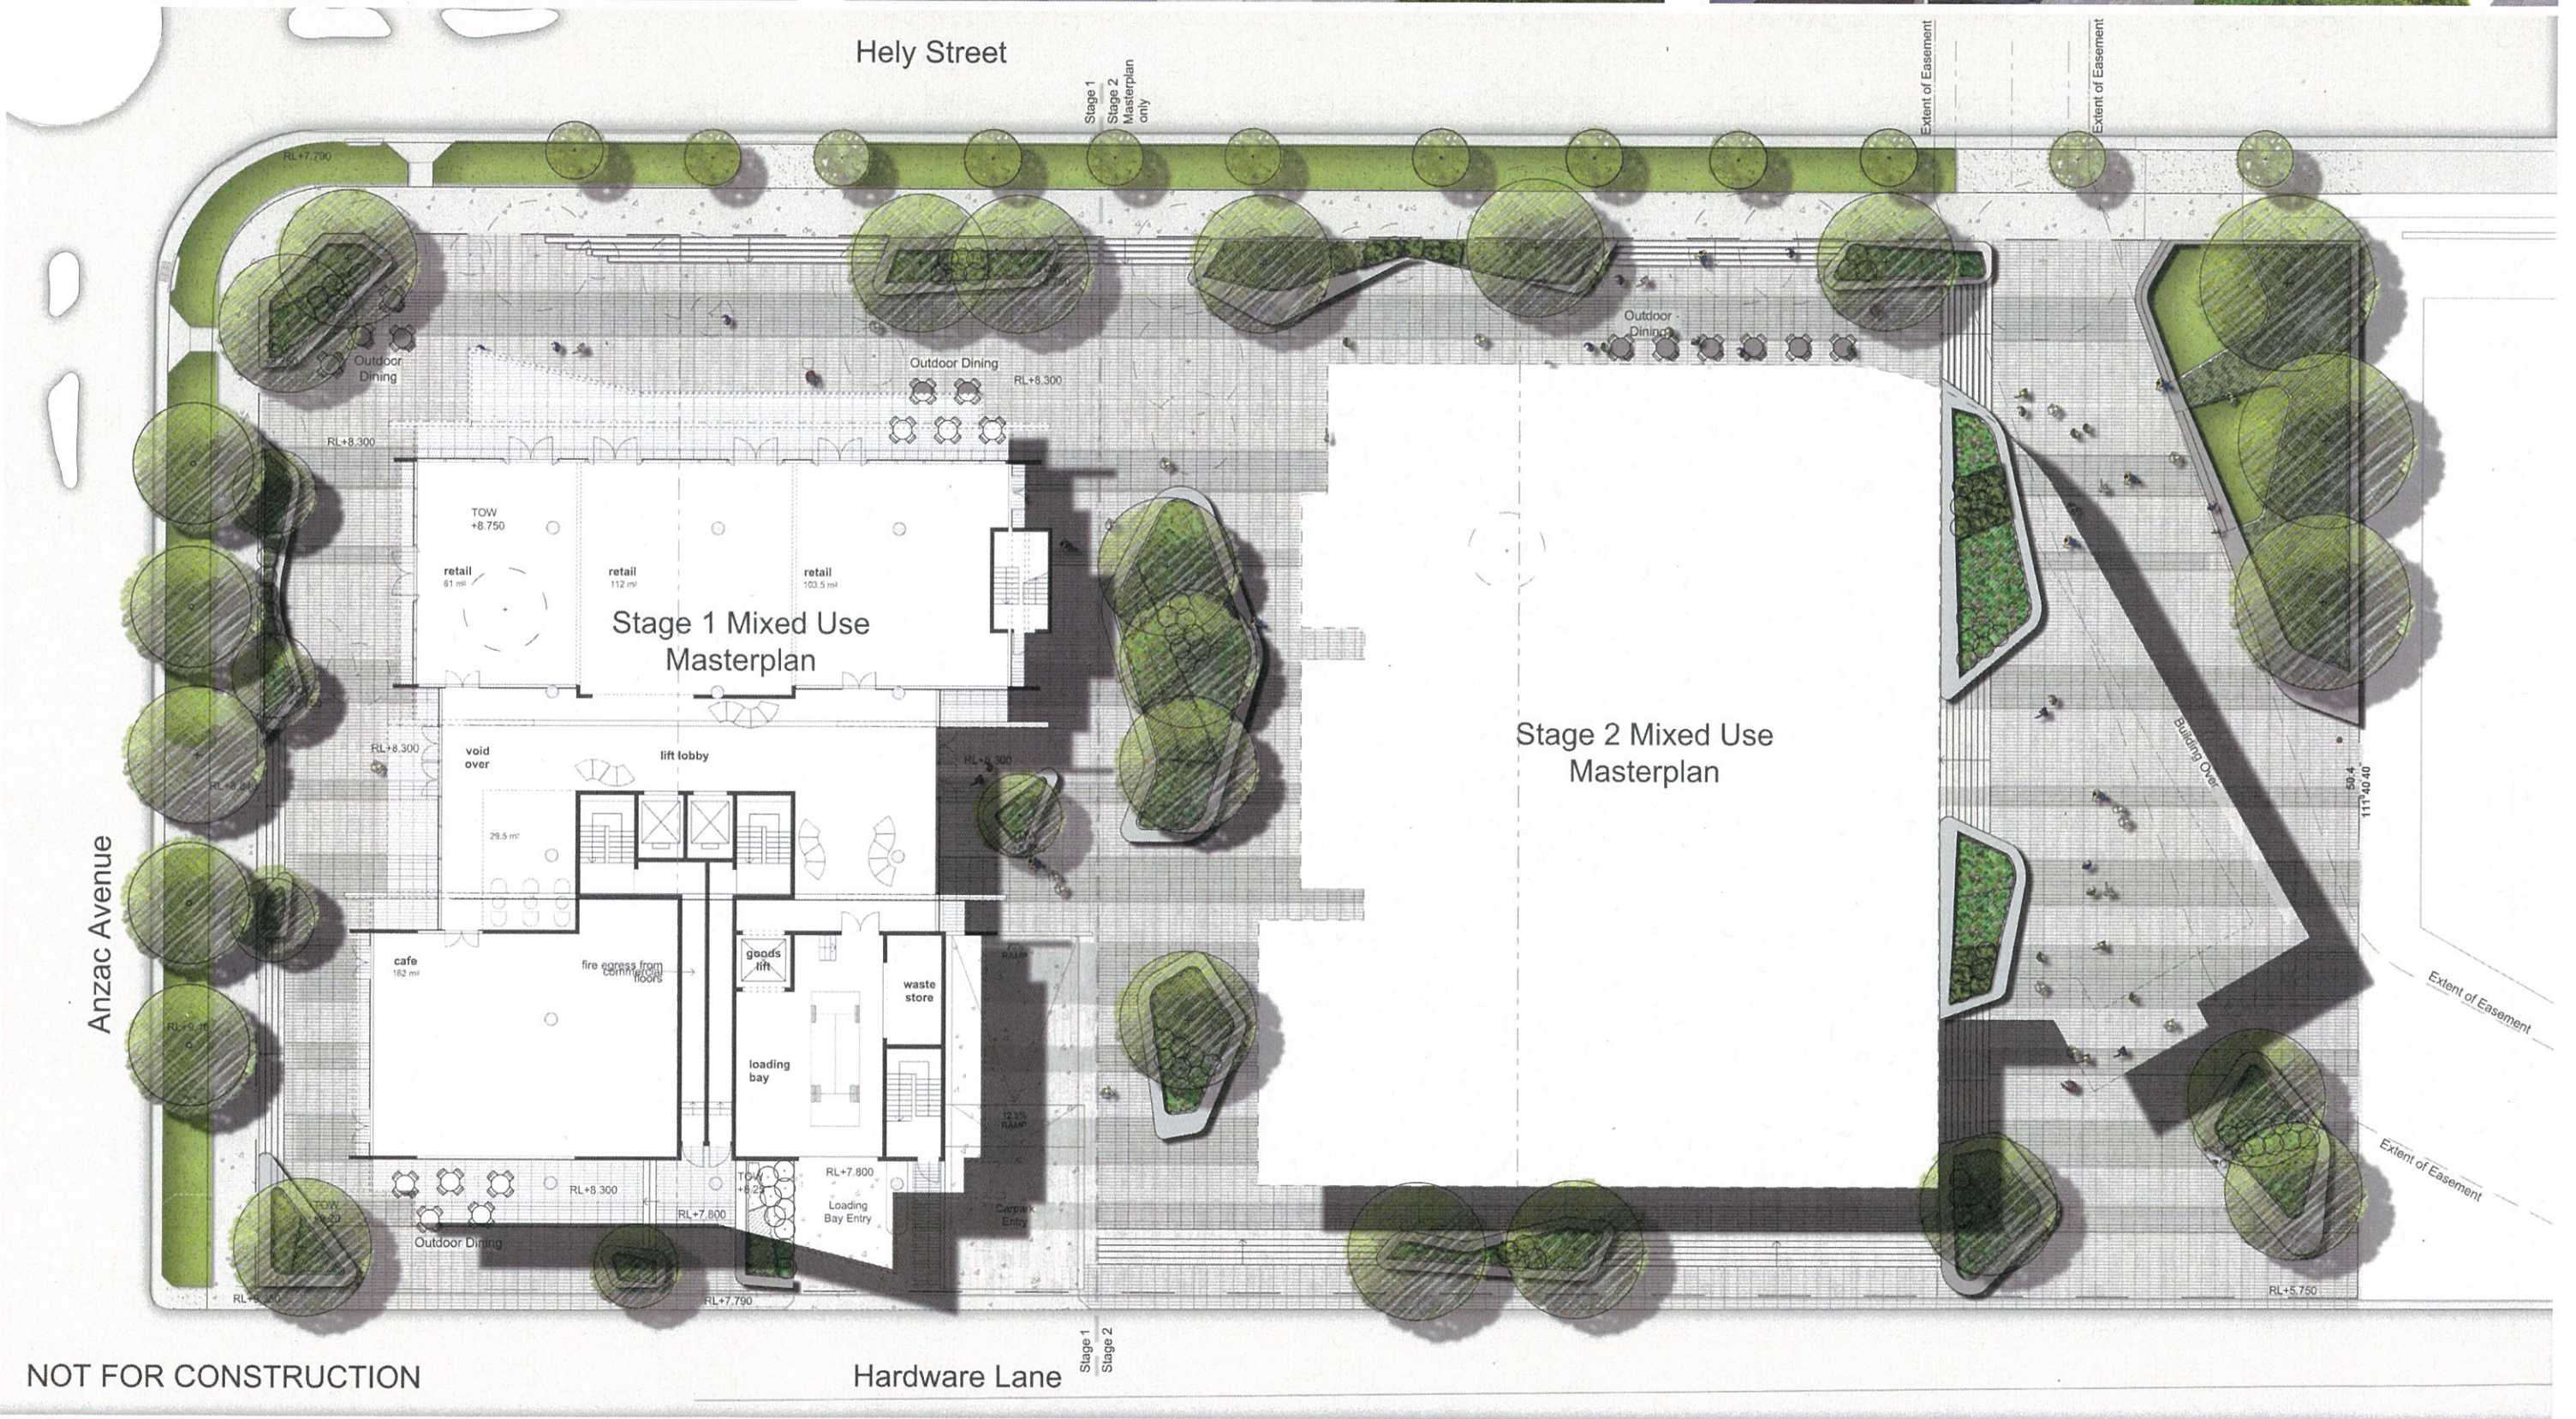


© 2014 Site Image (NSW) Pty Ltd ABN 44 801 262 380 as agent for Site Image NSW Partnership. All rights reserved. This drawing is copyright and shall not be reproduced or copied in any form or by any means (graphic, electronic or mechanical including photocopy) without the written permission of Site Image (NSW) Pty Ltd. Any license, expressed or implied, to use this document for any purpose what so ever is restricted to the terms of the written agreement between Site Image (NSW) Pty Ltd and the instructing party.

The contractor shall check and verify all work on site (including work by others) before commencing the landscape installation. Any discrepancies are to be reported to the Project Manager or Landscape Architect prior to commencing work. Do not scale this drawing. Any required dimensions not shown shall be referred to the Landscape Architect for confirmation.

A Development Application
Issue Revision Description
JD NM 29.09.2014
Drawn Check Date

LEGEND	
	Property Boundary
	Proposed Trees (Refer to Plant Schedule)
	Shrubs & Accents (Refer to Plant Schedule)
	Grasses & Groundcover (Refer to Plant Schedule)
	Turf (Refer to Detail)
	Tree to be Removed
	Tree to be Retained
	Precast Unit Paver
	Formed Concrete Planter Wall

Key Plan:

 

SITE IMAGE
Landscape Architects
Level 1, 3-5 Raptail Street
Redfern NSW 2016
Australia
Tel: (61 2) 8332 5800
Fax: (61 2) 9696 2877
www.siteimage.com.au

Client:
Wyong Shire Council



Project:
Wyong A Grade Commercial Towers

Drawing Name:
Landscape Masterplan

DEVELOPMENT APPLICATION
Scale: 1:150 @ A1
Job Number:
Drawing Number:
Issue:

SS12-2549 101 A

Planting Palette

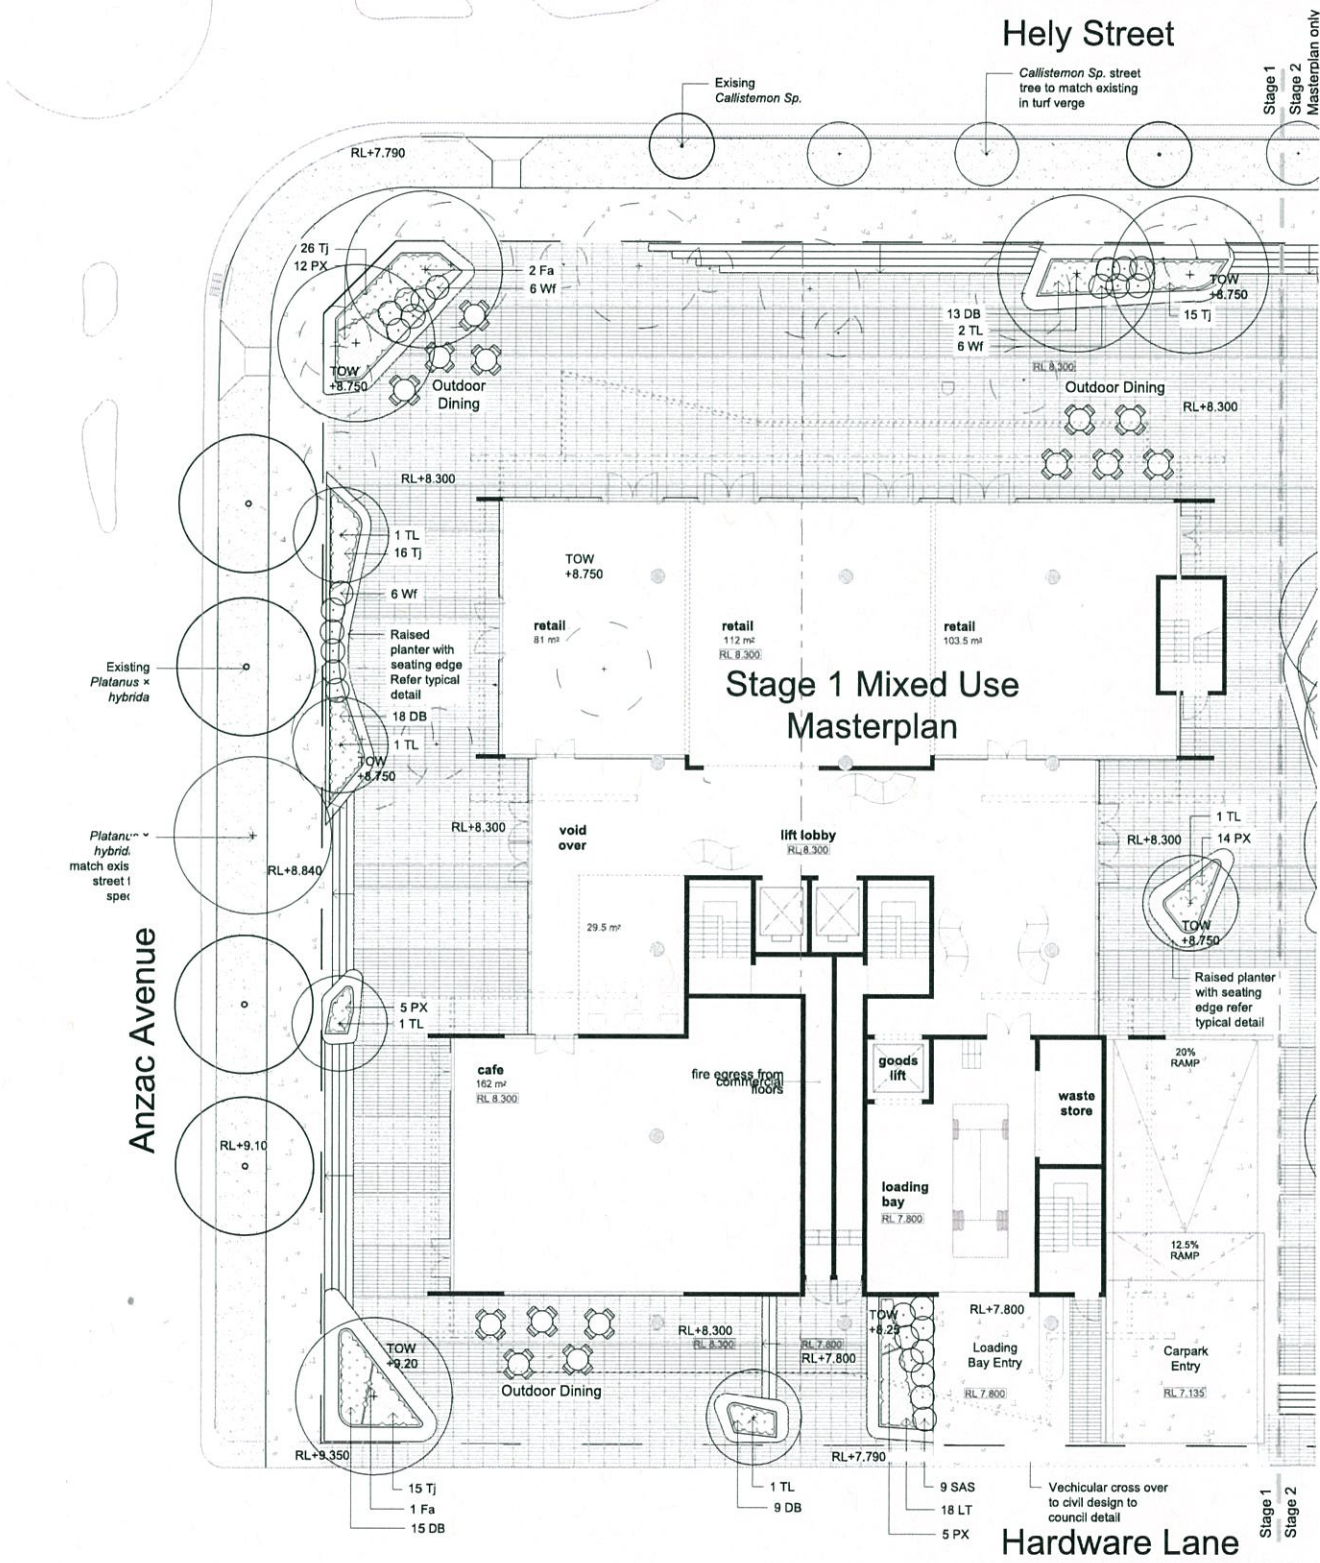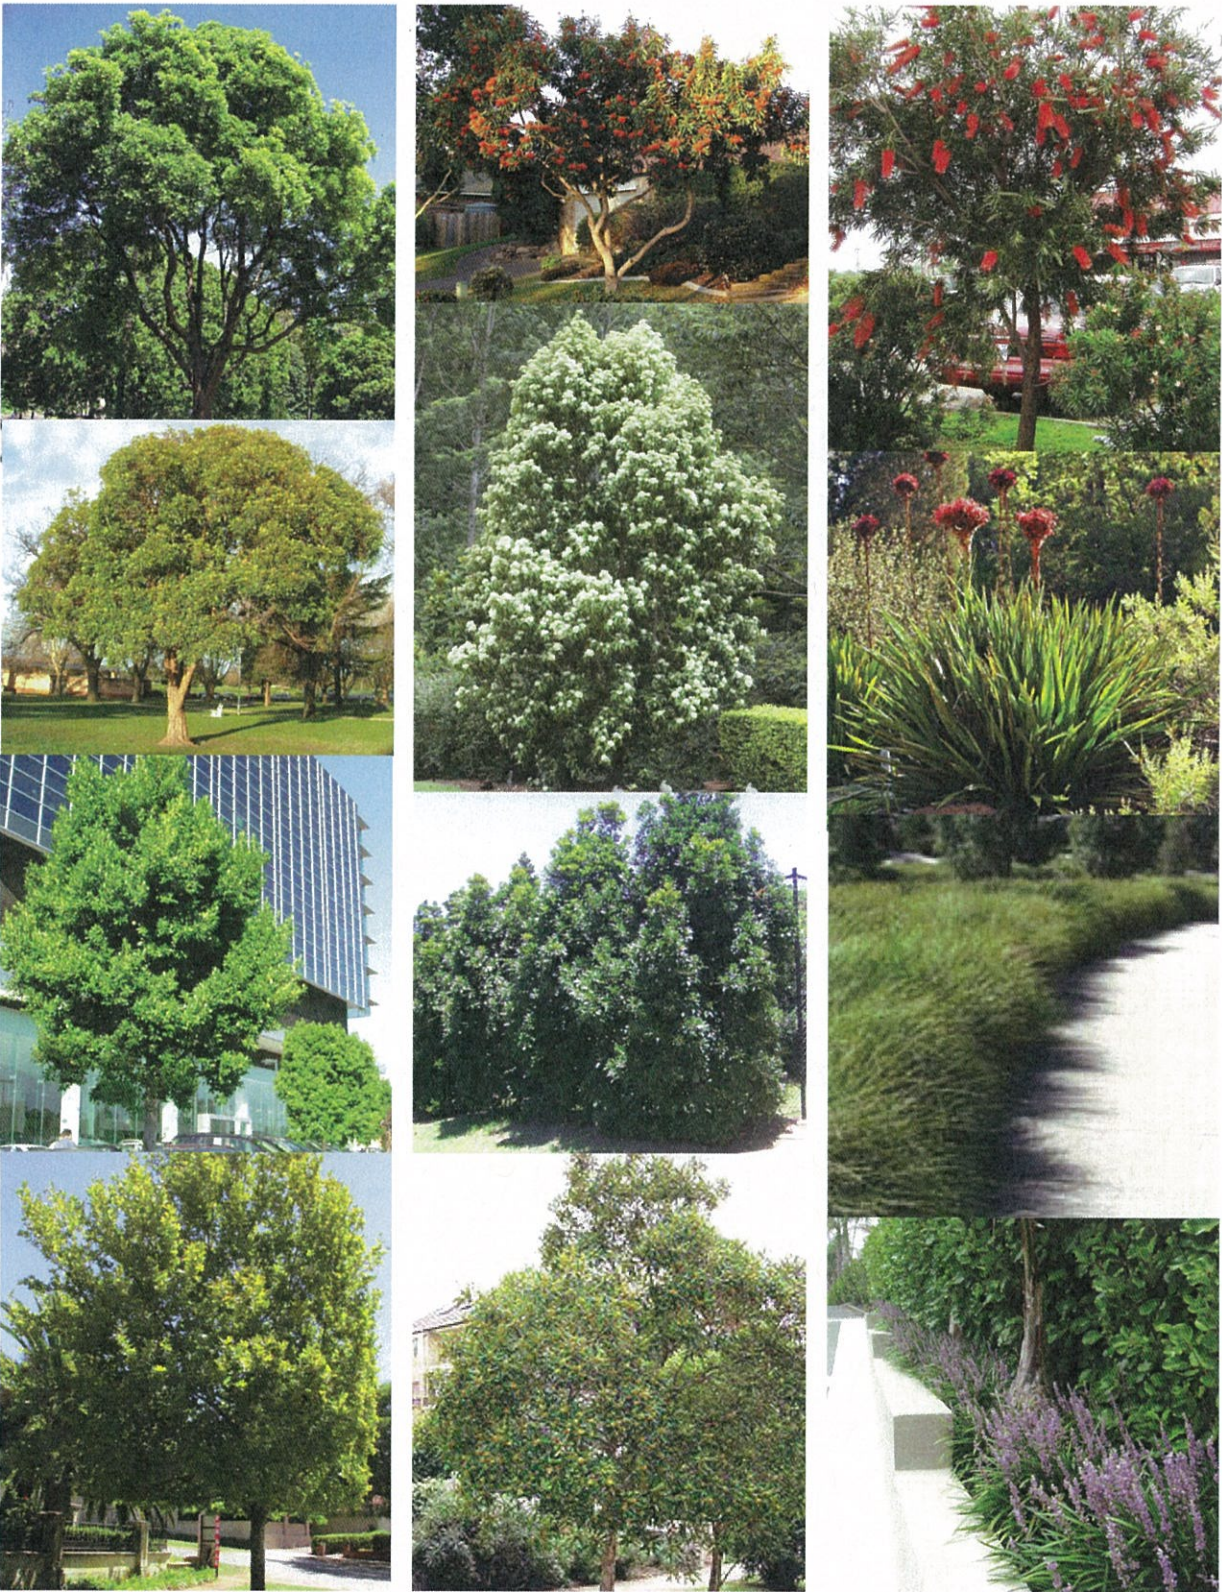

NOT FOR CONSTRUCTION

© 2014 Site Image (NSW) Pty Ltd ABN 44 801 282 380 as agent for Site Image NSW Partnership. All rights reserved. This drawing is copyright and shall not be reproduced or copied in any form or by any means (graphic, electronic or mechanical including photocopy) without the written permission of Site Image (NSW) Pty Ltd. Any license, expressed or implied, to use this document for any purpose what so ever is restricted to the terms of the written agreement between Site Image (NSW) Pty Ltd and the instructing party.

The contractor shall check and verify all work on site (including work by others) before commencing the landscape installation. Any discrepancies are to be reported to the Project Manager or Landscape Architect prior to commencing work. Do not scale this drawing. Any required dimensions not shown shall be referred to the Landscape Architect for confirmation.

LEGEND

- | | | |
|---|--|------------------------------|
| Property Boundary | Grasses & Groundcover
(Refer to Plant Schedule) | Tree to be Retained |
| Proposed Trees
(Refer to Plant Schedule) | Turf
(Refer to Detail) | Precast Unit Paver |
| Shrubs & Accents
(Refer to Plant Schedule) | Tree to be Removed | Formed Concrete Planter Wall |

Key Plan:

SITE IMAGE

Landscape Architects
Level 1, 3-5 Baptist Street
Rusden NSW 2316
Australia
Tel: (61 2) 8332 5600
Fax: (61 2) 9698 2877
www.siteimage.com.au

Client:

Wyong Shire Council

Project:

Wyong A Grade Commercial Towers

Drawing Name:

Landscape Plan
Stage 1

DEVELOPMENT APPLICATION

Scale: 1:150 @ A1

Job Number:

SS12-2549

Drawing Number:

111

Issue:

A

