

COURTHOUSE

HELY STREET

ANZAC AVENUE

HARDWARE LANE

BRICK BUILDING
METAL ROOF

BRICK BUILDING
METAL ROOF

CENTRELINK
CEMENT RENDER
BUILDING
METAL ROOF

CKDS ARCHITECTURE PTY LTD
ABN 12 129 231 184
The information contained in this document is copyright and may not be used or reproduced for any other project or business without the written consent of CKDS Architecture Pty Ltd. All rights reserved.
Drawings are to be read in conjunction with all contract documents.
CKDS Architecture Pty Ltd warrants the accuracy of the information contained in this drawing. It is the responsibility of the client to ensure that the information is correct and that the drawing is used for the intended purpose.
The drawing is not to be used for any other purpose without the written consent of CKDS Architecture Pty Ltd.

Drawn: R
Reviewed: R
Date: 30/09/14
Project: DEVELOPMENT APPLICATION

Site: 12/13 Hely Street
Project: 1241: A-107

Consultant:
Name: [Name]
Address: [Address]
Phone: [Phone]
Email: [Email]

Landscaped:
Name: [Name]
Address: [Address]
Phone: [Phone]
Email: [Email]

Wyong Shire Council
Wyong Shire Council
15-23 Hely Street
Wyong
NSW

CKDS ARCHITECTURE
15-23 Hely Street
Wyong
NSW

Oasis Mixed-Use
15-23 Hely Street
Wyong
NSW

General Arrangements
Level 05

Drawing scale: 1:200
Drawn: CW
Reviewed: CK
Date: 30/09/14
Project: 1241: A-107
Issue: B

Development Application

COURTHOUSE

HELY STREET

ANZAC AVENUE

HARDWARE LANE

BRICK BUILDING
METAL ROOF

BRICK BUILDING
METAL ROOF

CENTRELINK
CEMENT RENDER
BUILDING
METAL ROOF

STAGE 02
MIXED-USE
MASTERPLAN
(REFER A-011)

40,280
5,410 8,700 7,900 8,700 8,350 600
800 33,450

97.82
211' 41' 48"

LOT 64

LOT 65

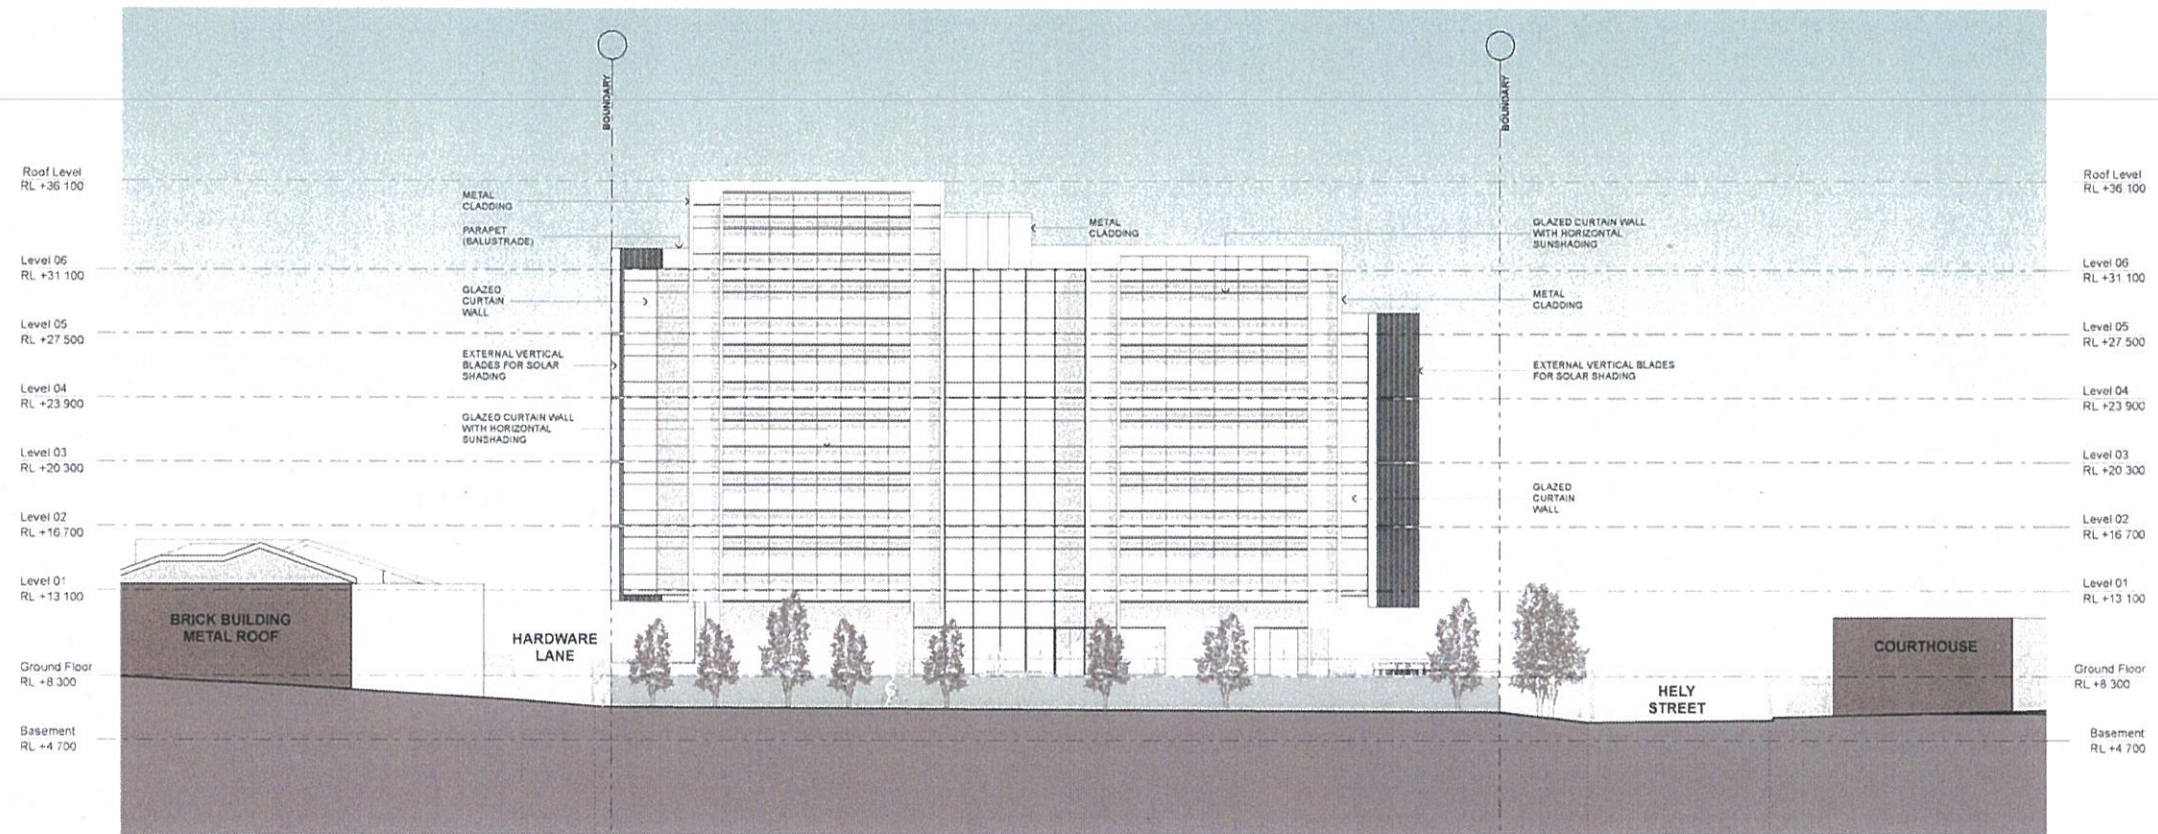

01 North Elevation
SCALE 1:200 @ A1

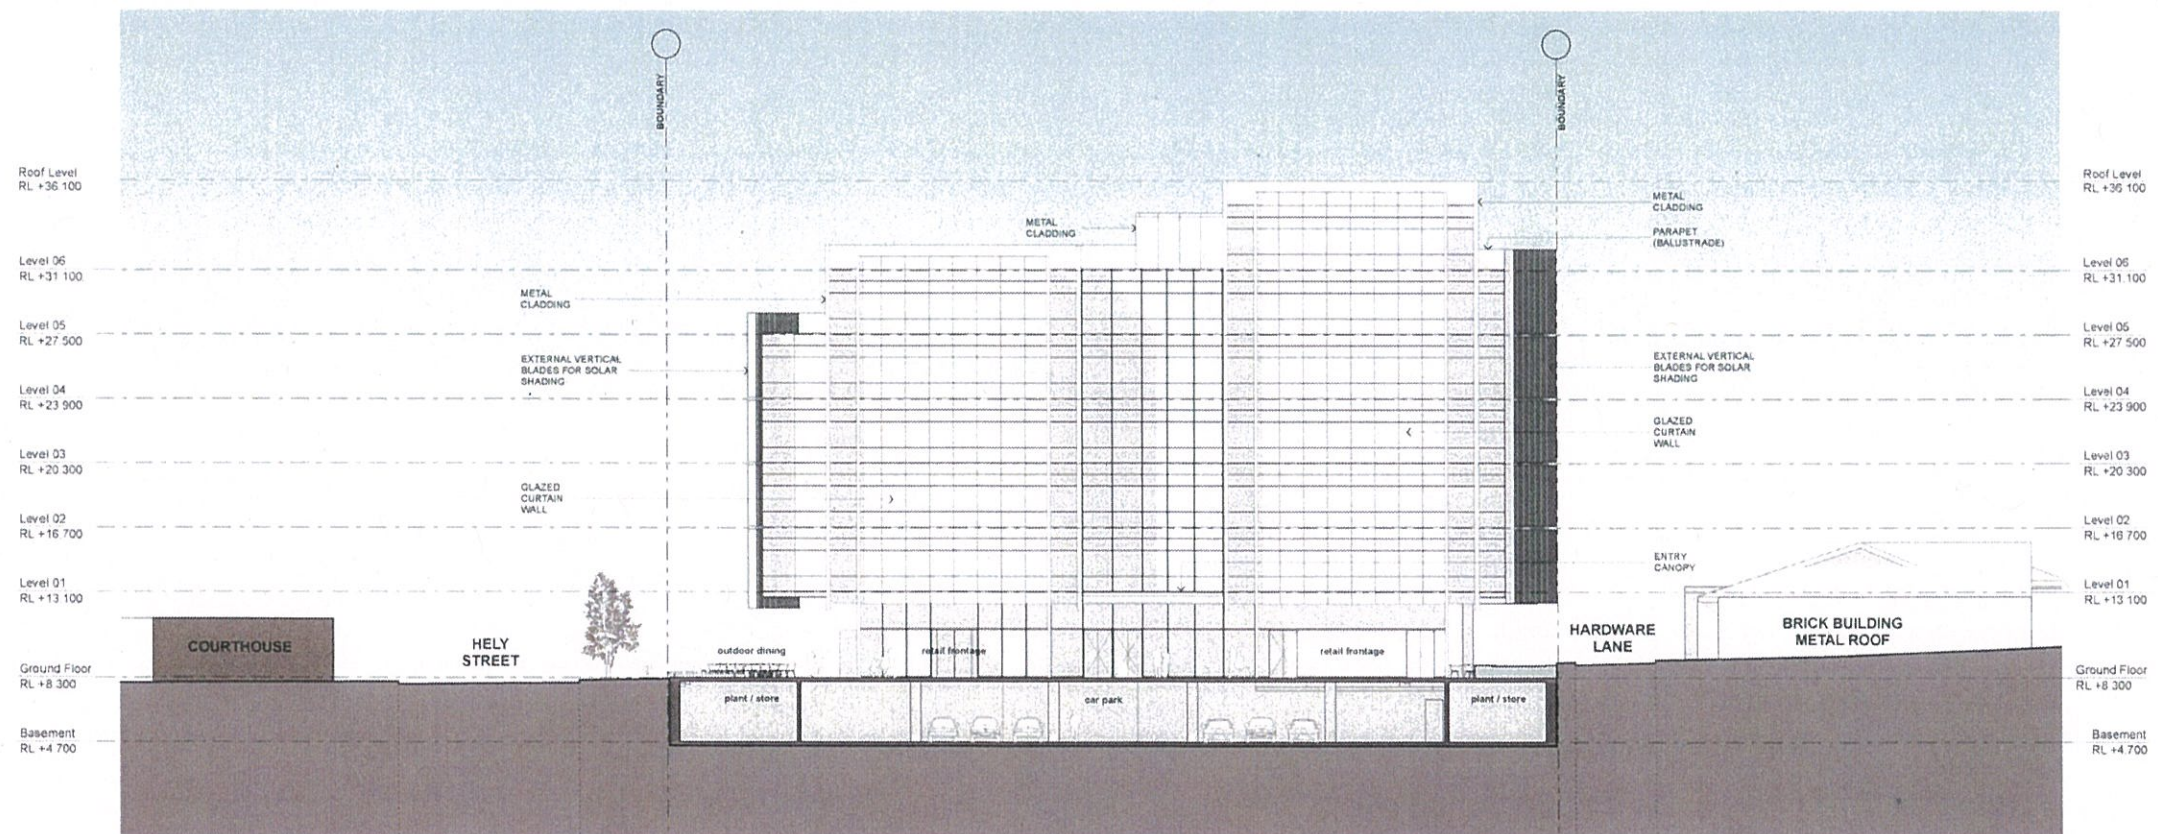

02 South Elevation
SCALE 1:200 @ A1

CKDS Architecture Pty Ltd
ABN 12 125 211 169

Notes:
The information contained in this document is confidential and may not be used or reproduced for any other project or purpose without the written consent of CKDS Architecture Pty Ltd.
Drawings are to be used in conjunction with all contract documents and specifications.
CKDS Architecture Pty Ltd does not warrant the accuracy of content and format for copies of drawings made electronically.
The completion of this document is subject to the payment of the fee for this service. The drawing shall not be used for construction unless approved by CKDS Architecture Pty Ltd.

revision	description	date	verified
1	DEVELOPMENT APPLICATION	30/08/14	CK

key plan

30/08/14

CK

consultants

Design Studio

15/23 Hely Street

Wyong NSW

perkins+will.com.au

landscape architect

15/23 Hely Street

Wyong NSW

perkins+will.com.au

clients

Wyong Shire Council

15/23 Hely Street

Wyong NSW

perkins+will.com.au

perkins+will.com.au

architects

CKDS ARCHITECTURE

15/23 Hely Street

Wyong NSW

perkins+will.com.au

perkins+will.com.au

project

Oasis Mixed-Use

15-23 Hely Street

Wyong NSW

perkins+will.com.au

perkins+will.com.au

drawing title

Elevations

North and South Elevation

12411

A-201

B

drawing scale

1:200

1:200

1:200

1:200

drawn by

CW


CK

30/08/14


issue

B

Development Application

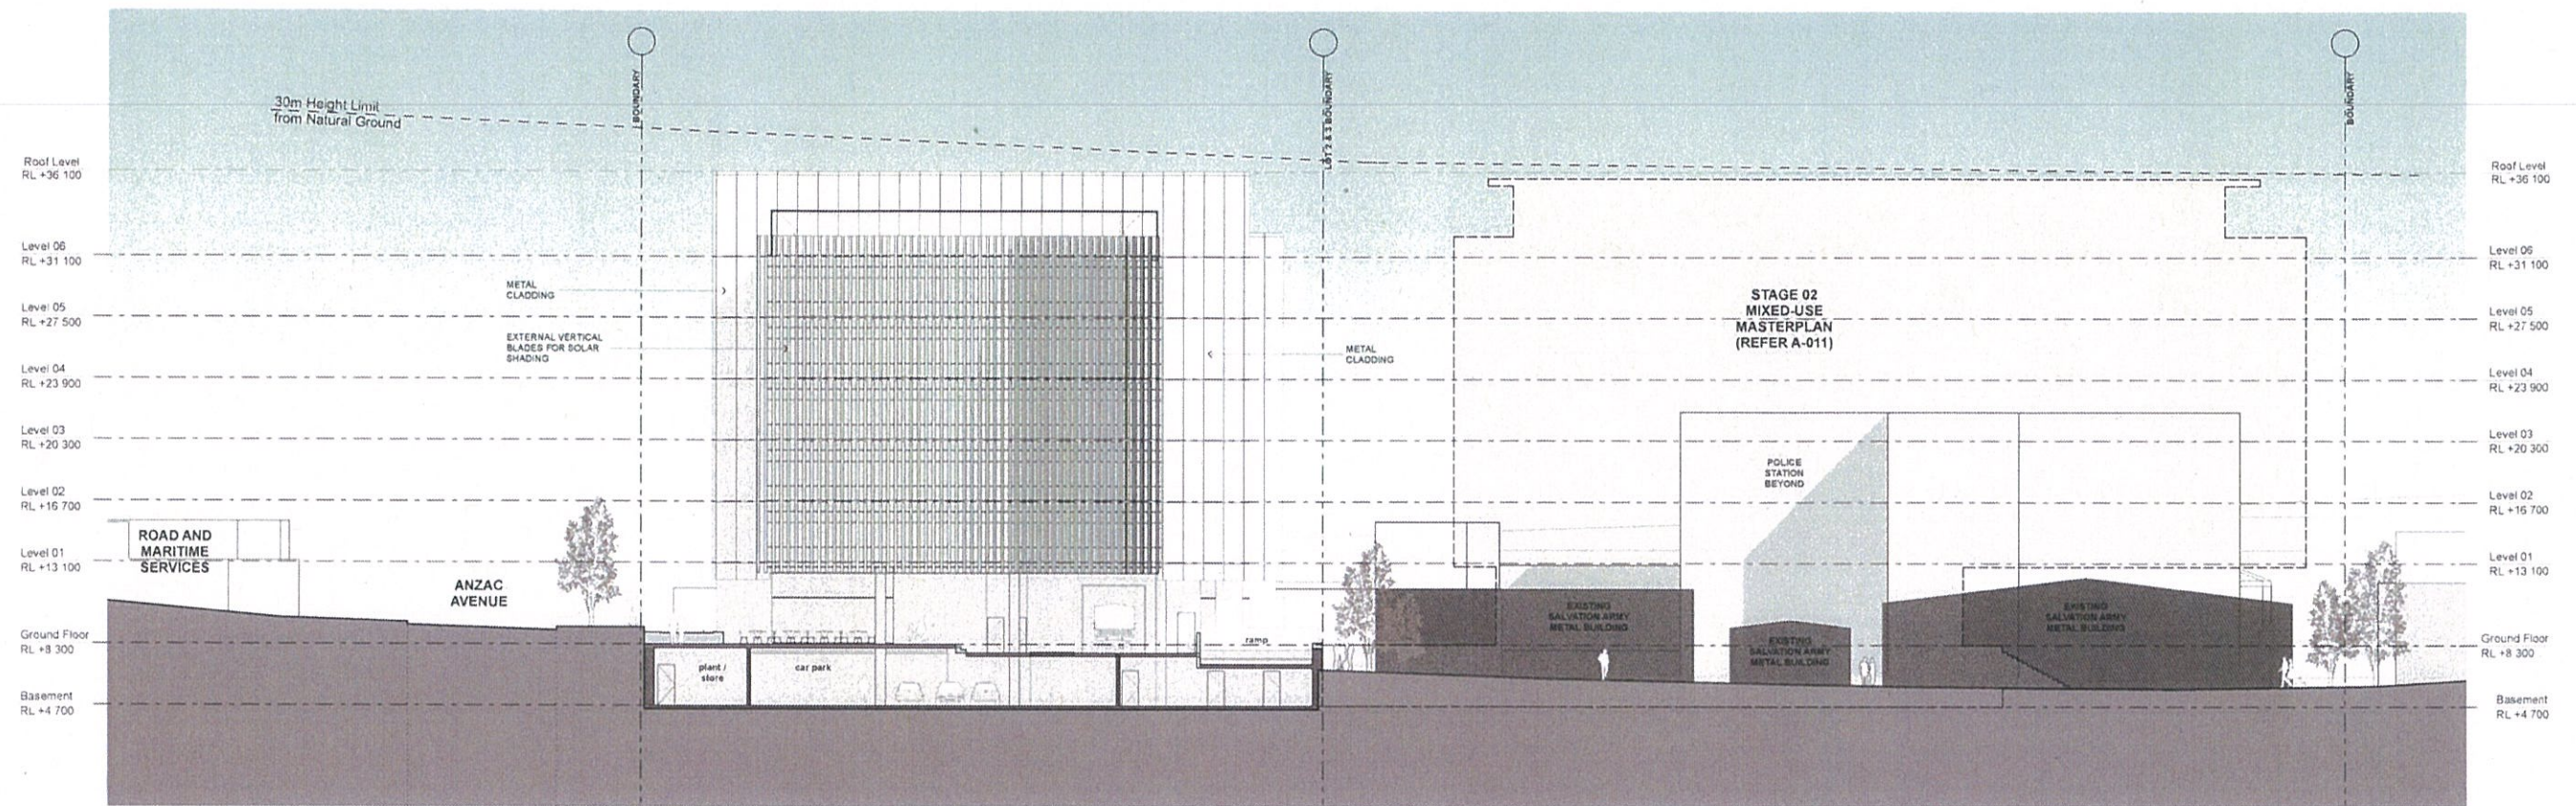

01 East Elevation
SCALE 1:200 @ A1

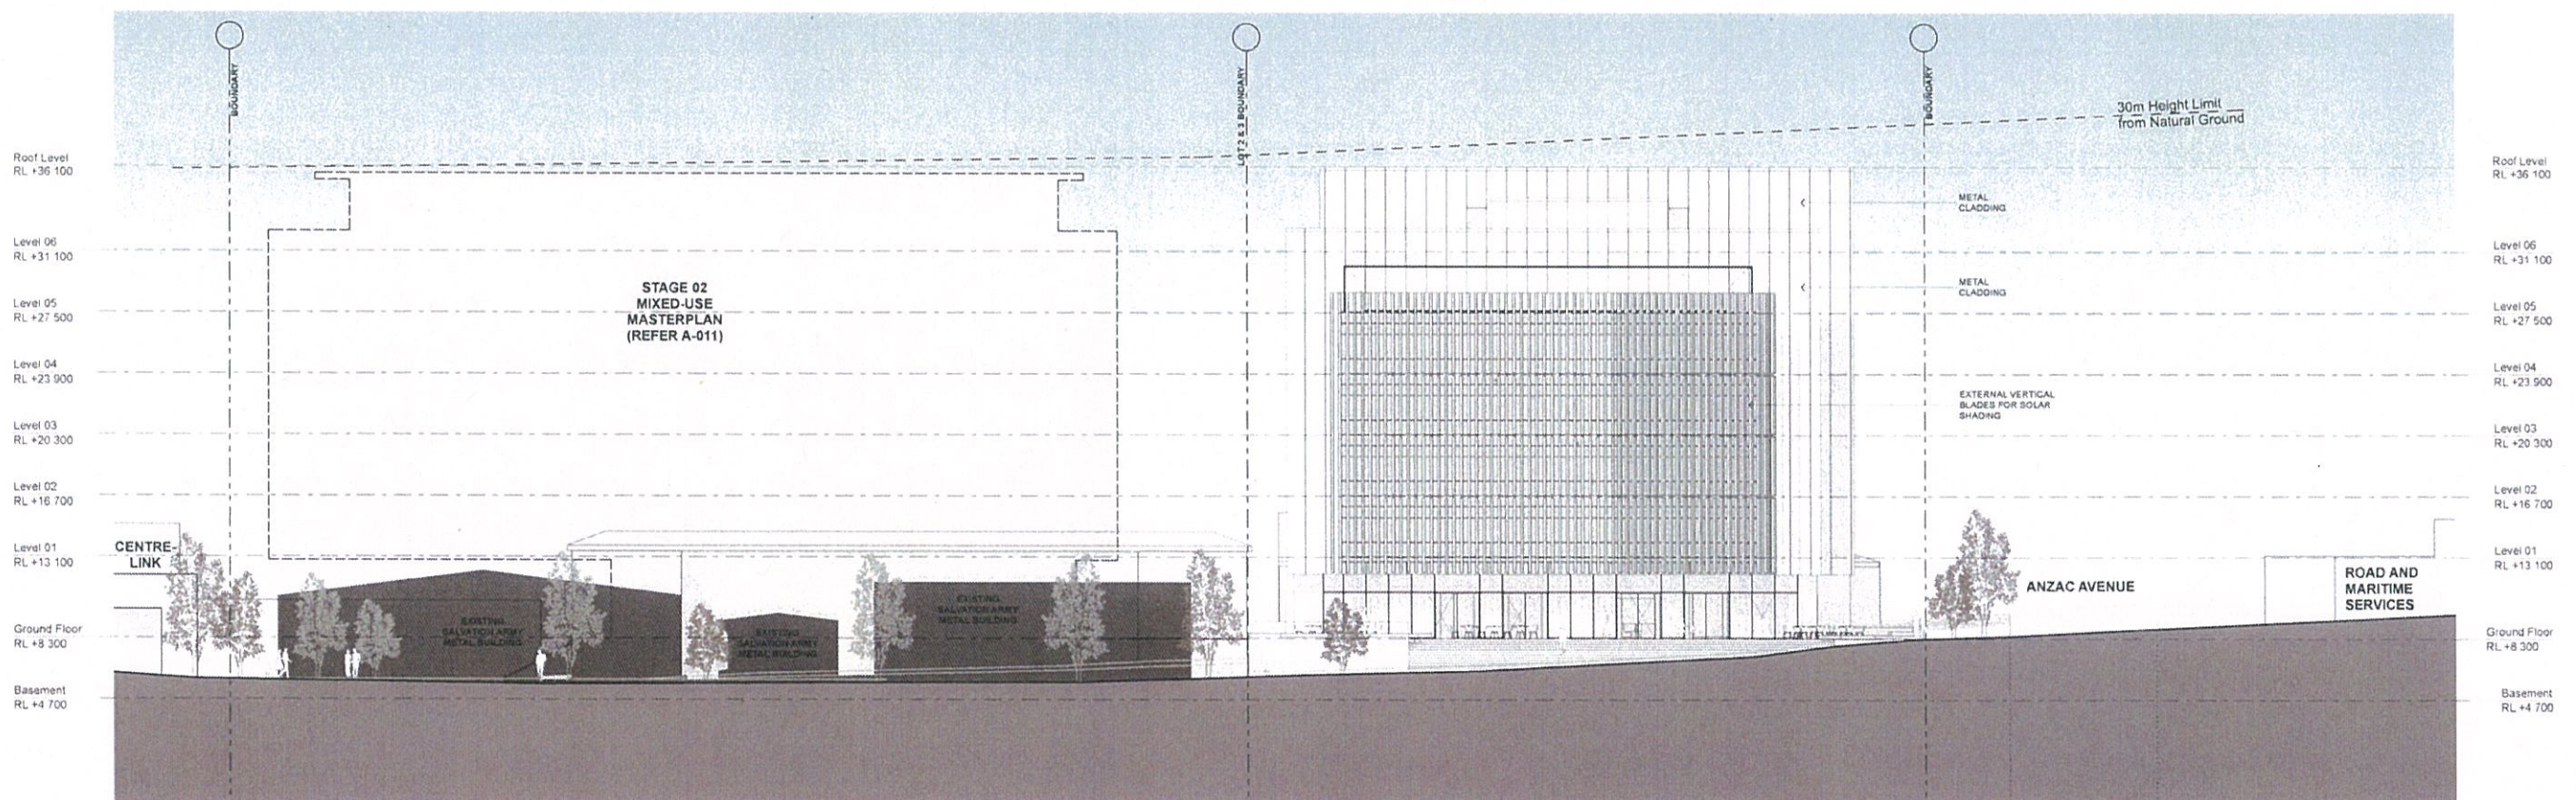

02 West Elevation
SCALE 1:200 @ A1

CKDS Architecture Pty Ltd
ABN 12 121 231 198

Notes:
The information contained in this document is copyright and may not be used or reproduced for any other project or purpose without the written consent of CKDS Architecture Pty Ltd. Any unauthorised use of this information is strictly prohibited. Drawings and documents are to be used in accordance with the terms of the contract. The client is responsible for ensuring that the information is accurate and complete. 

revision: 0
description: DEVELOPMENT APPLICATION

date: 30/09/14
verified: CK

key plan

consultants:
Traffic:
Benny Brander
a/k/a BROADBENT
broadbent@broadbent.com.au

landscape architect:
Jill Hodge
a/k/a BROADBENT
broadbent@broadbent.com.au

clients:
Wyong Shire Council



architects:




project:
Oasis Mixed-Use
15-23 Holy Street
Wyong
NSW


drawings title:
Elevations
East and West Elevation

drawing scale:
project #:
1241:
drawing #:
A-202
date:
30/09/14
status:
B

This document is the property of CKDS Architecture Pty Ltd. It is to be used only for the project and site to which it relates. It is not to be used for any other project or site. 

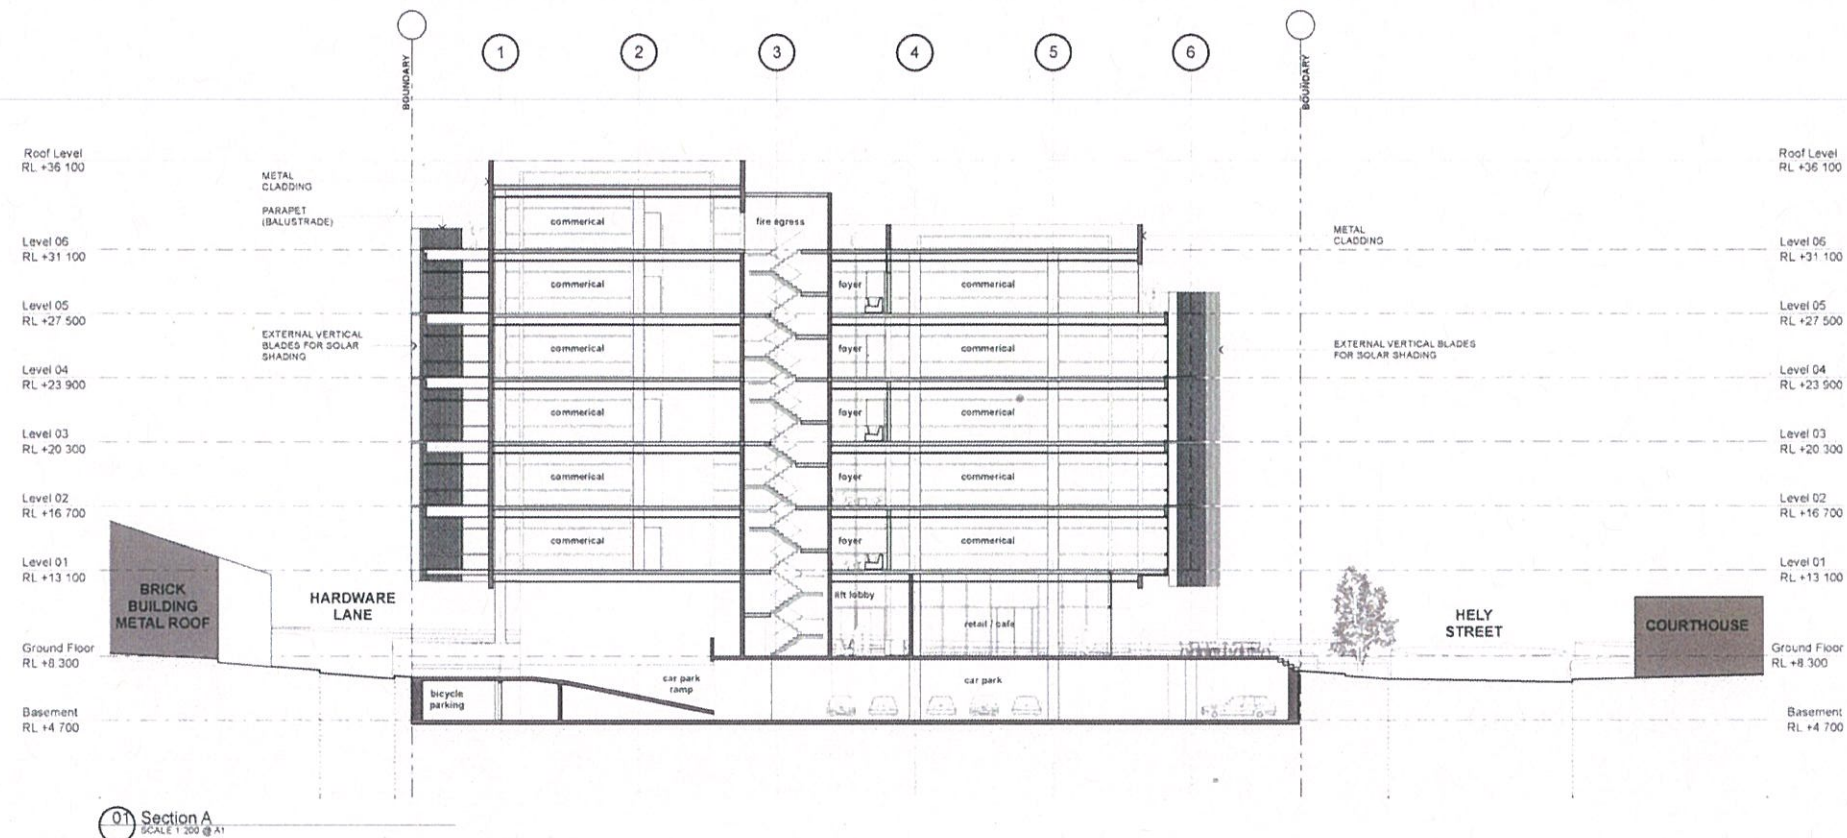

01 Section A
SCALE 1:200 @ A1

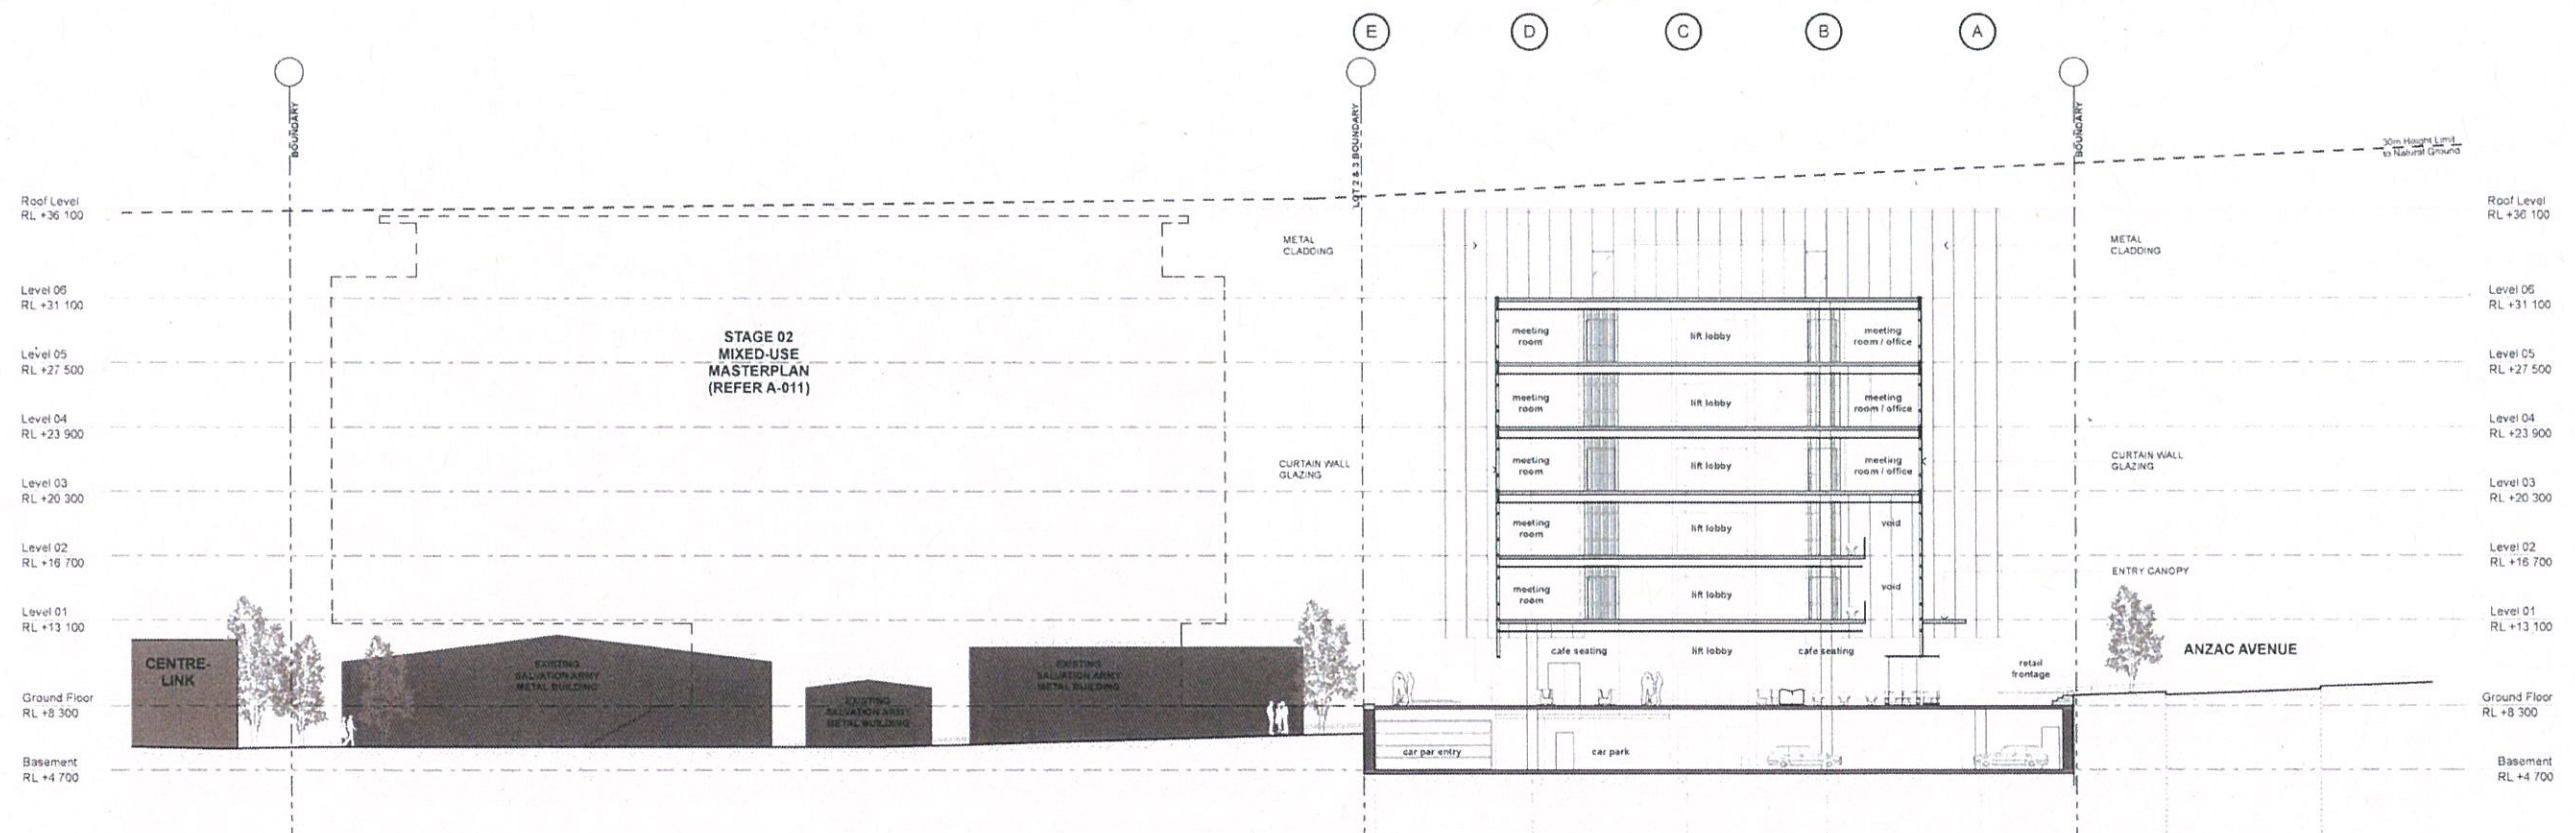

02 Section B
SCALE 1:200 @ A1

© CKOS Architecture Pty Ltd
All rights reserved.
This document is the property of CKOS Architecture Pty Ltd and is not to be used or reproduced in any form without the written consent of CKOS Architecture Pty Ltd.
The information contained in this document is for general information only and does not constitute an offer of any financial product or service.
The information contained in this document is for general information only and does not constitute an offer of any financial product or service.
The information contained in this document is for general information only and does not constitute an offer of any financial product or service.

ISSUE: 01
REVISION: 01
DESCRIPTION: DEVELOPMENT APPLICATION

DATE: 30/09/14
VERIFIED: 30/09/14
KEY: 01

CONSULTANTS:
Traffic
Bentley & Associates
15/11/14
15/11/14
15/11/14

LANDSCAPE ARCHITECT:
Landscape Architects
15/11/14
15/11/14
15/11/14

CLIENTS:
Wyong Shire Council
Wyong Shire Council
15/11/14
15/11/14
15/11/14

ARCHITECTS:
CKOS ARCHITECTURE
15/11/14
15/11/14
15/11/14

PROJECT:
Oasis Mixed-Use
15-23 Hely Street
Wyong
NSW

DRAWING TITLE:
Sections
Sections

DRAWING SCALE: 1:200
30/09/14
1241: A-301 B

Development Application