


DRAWING REGISTER

Dwg No.	NAME	REV	DATE
DA.000	COVER SHEET		
DA.010	SITE PLAN		
DA.011	EXISTING FLOOR PLAN		
DA.012	DEMOLITION PLAN		
DA.013	SITE ANALYSIS		
DA.100	PROPOSED SITE + GROUND FLOOR PLAN		
DA.101	PROPOSED ROOF PLAN		
DA.400	SECTIONS		
DA.500	ELEVATIONS		
DA.104.0	MATERIALS BOARD		
DA.1050	AREA PLAN		



PODS CONTACT DETAILS:
Environmental Partnership NSW
 Suite 3.01 22-36 Mountains Street Ultimo 2007
 Ph: (02) 9281 7007 Email: admin@epnsw.com.au
 ABN 53 088 175 437

MECHANICAL ENGINEERS:
SMSCorp Pty Ltd
acn 80 158 133 110
po box 480
Milsons Point 1565
T 9438 1022 F 9438 2124
e reception@smscorp.com.au

 

HYDRAULIC ENGINEER:

HYDRAULIC DESIGN GROUP
Bldg 30, Cockatoo Island, NSW
PO box 31 Manly NSW 2095.
Tel: 02 9610 9902
Email: hfg@hblimond.net.au



ELECTRICAL ENGINEER:



1 Davis Place
Glenhaven NSW 2156
Phone: (02) 8850 6802
Mobile: 0419 294 533
Email : nat@specengsolutions.com.au

STRUCTURAL AND CIVIL ENGINEER:
GR Consulting Engineers



GR CONSULTING ENGINEERS PTY LTD
UNIT 4, 35 MERRIGAL ROAD
PO BOX 677
PORT MACQUARIE NSW 2444

ABN 26 147 965 359
Phone: (02) 6581 2001
Email: mail@grce.com.au

DESIGN ARCHITECT:



CLIENT:



SINGLETON COUNCIL

PROJECT NAME:
**ALTERATIONS & ADDITIONS TO
SINGLETON GYM & SWIM**

PROJECT ADDRESS:
LOT 100 DP 737187
CIVIC AVENUE SINGLETON

DRAWING TITLE:

COVER SHEET

A1 PRINT SIZE

DATE: 07.10.2014

DRAWING NO.

SCALE: 1:1 @ A1


DA.000

JOB NO.: W

DRAWN BY: Author

CHECKED BY: S. JOHANSSON

COPYRIGHT FACILITY DESIGN GROUP PTY. LIMITED. ALL RIGHTS RESERVED.
DO NOT SCALE OFF DRAWINGS. WORK TO FIGURED DIMENSIONS ONLY.
VERIFY DIMENSIONS ON SITE PRIOR TO COMMENCING WORK.

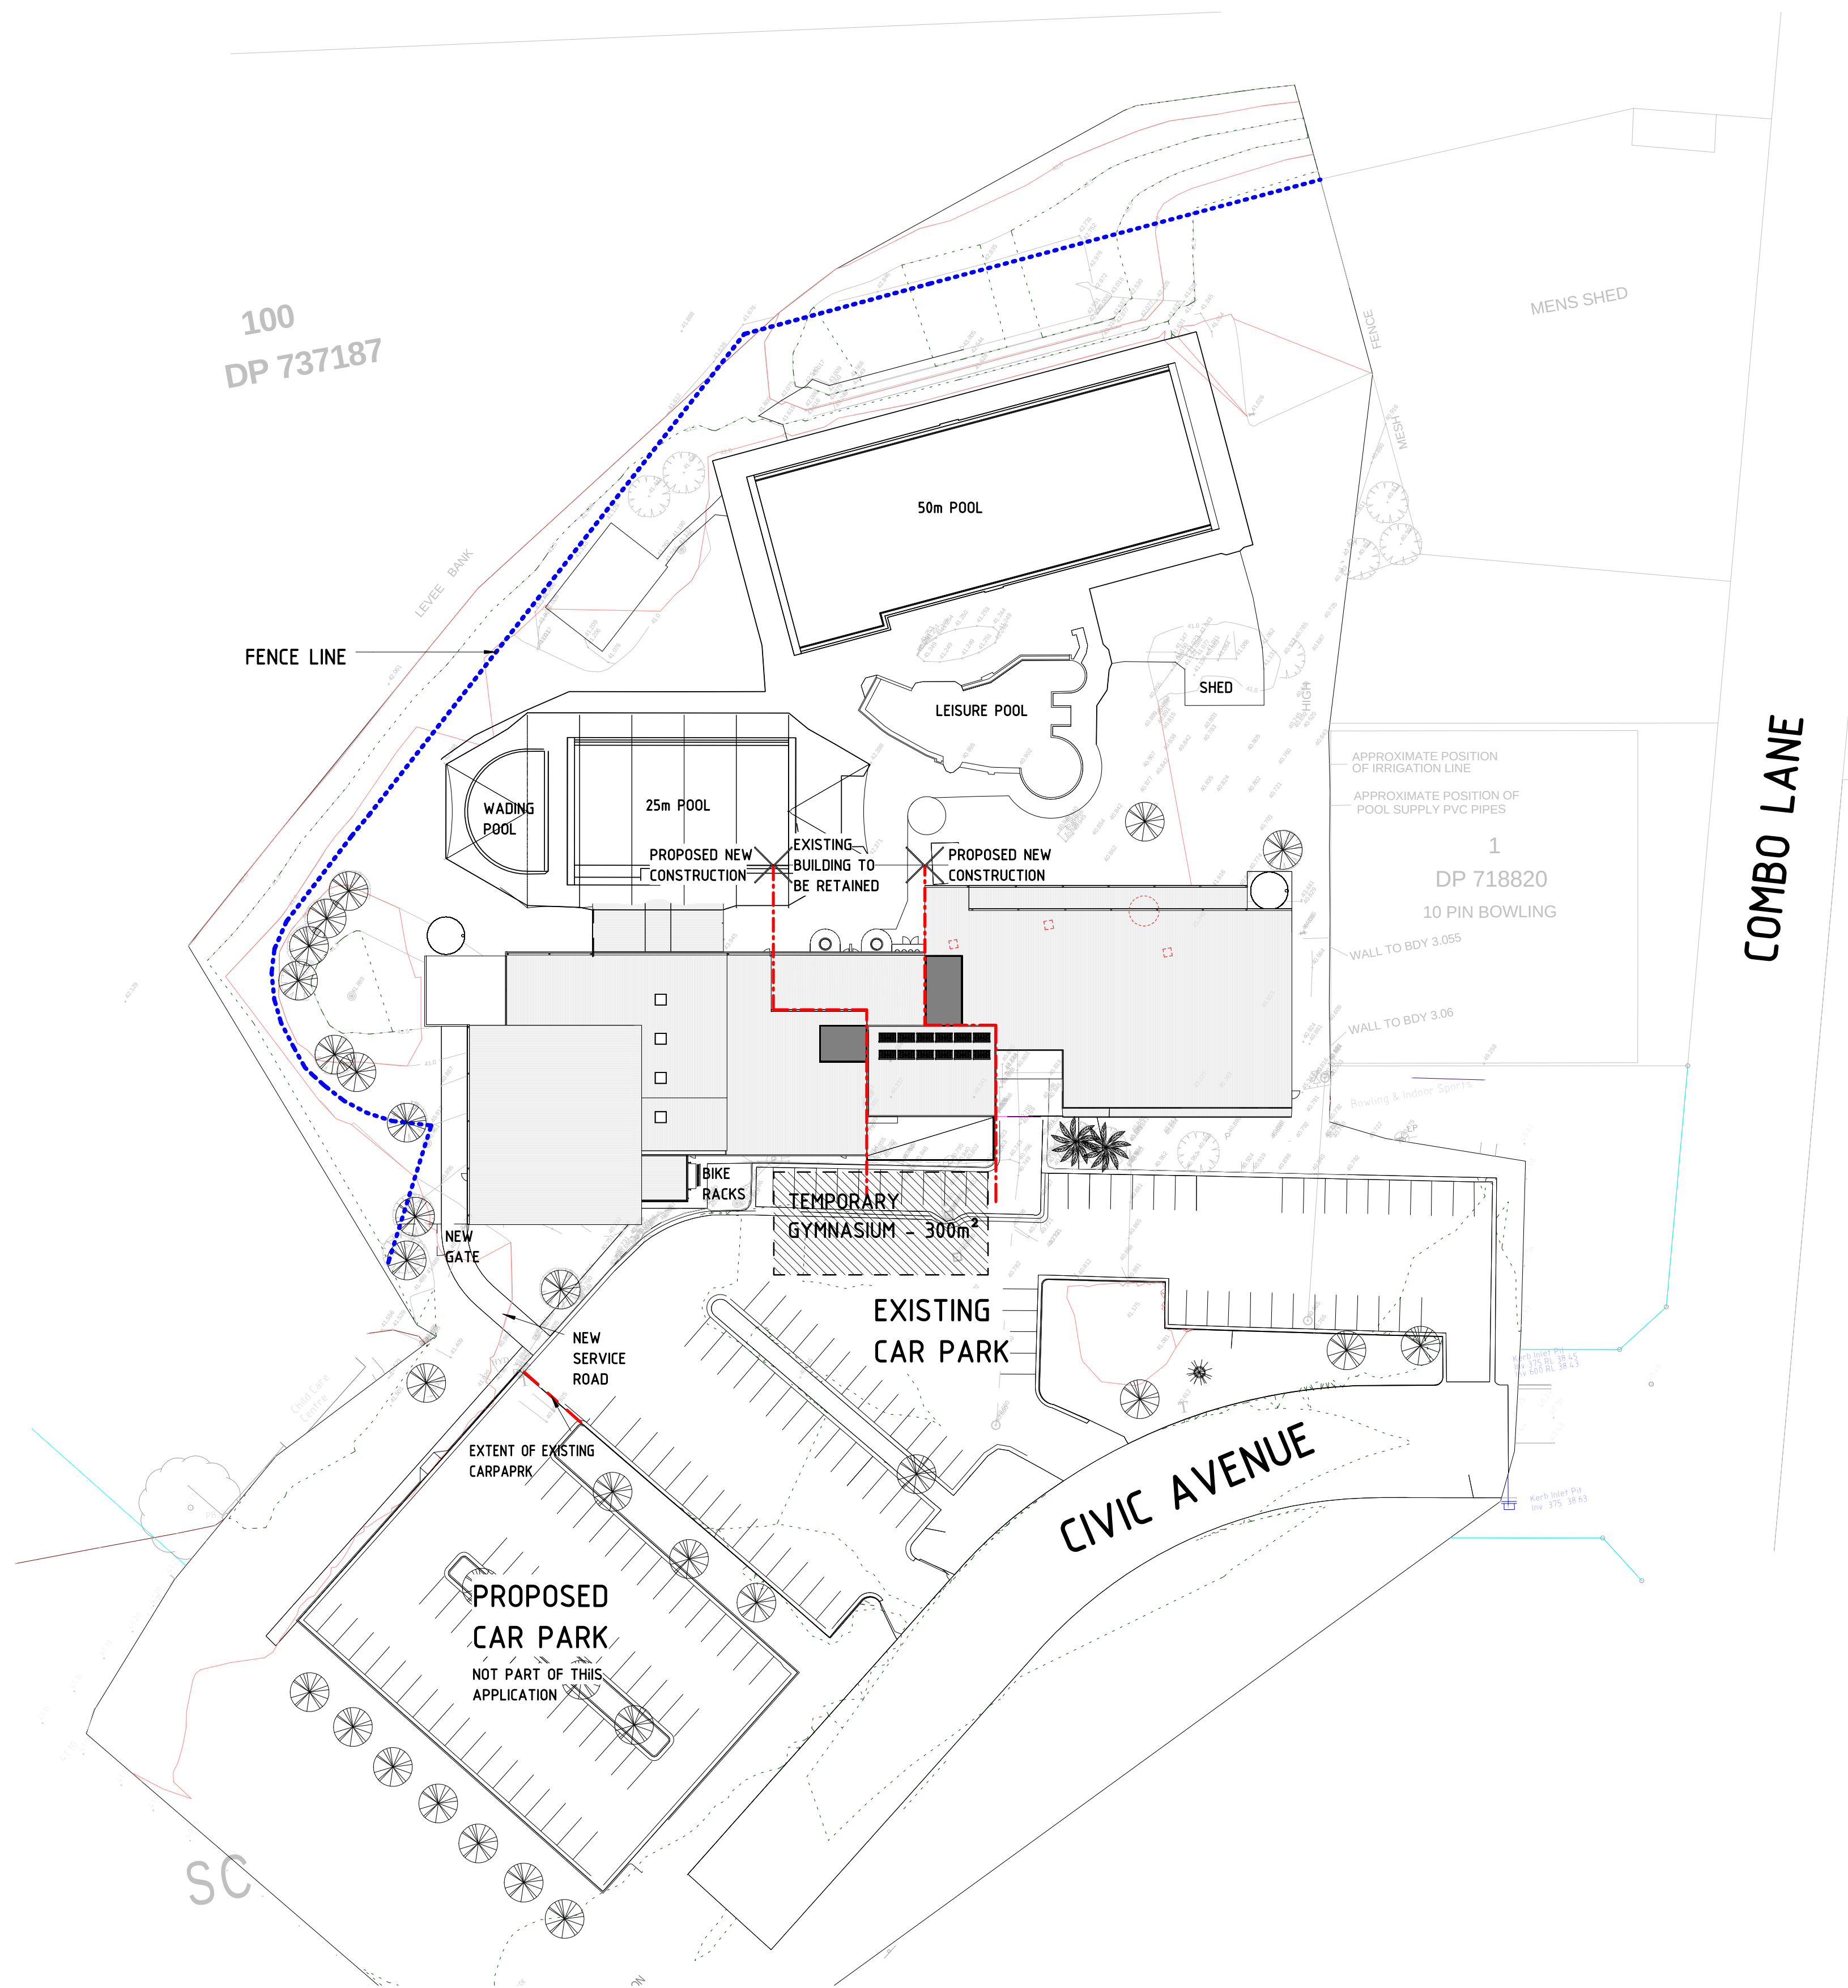

1 PROPOSED SITE PLAN
1 : 500


CONTRACTORS MUST VERIFY ALL DIMENSIONS ON SITE BEFORE COMMENCING ANY WORK OR PREPARING SHOP DRAWINGS

All Architectural drawing sheets to be cross-referenced with other relevant disciplines.

ISSUE	DATE	BY
-------	------	----

ENVIRONMENTAL CONSULTANTS:
Environmental Partnership NSW
Suite 3.01 22-36 Mountains Street Ultimo 2007
Ph: (02) 9281 7007 Email: admin@epnsw.com.au
ABN 53 088 175 437

MECHANICAL ENGINEERS:
SMScorp pty ltd
acn 80 158 133 110
po box 480
Missions Point 1565
T 9438 1022 F 9438 2124
e reception@smscorp.com.au

 

HYDRAULIC ENGINEER:
HYDRAULIC DESIGN GROUP
Bayside, Cessnock NSW
PO box 31 Maitland NSW 2055
Tel 07 8550 8502
Email: gordon@hdygroup.net.au



ELECTRICAL ENGINEER:
SPECTRUM
ENGINEERING SOLUTIONS
1 Davis Place
Glenhaven NSW 2155
Phone: (02) 8950 6802
Mobile: 0419 294 533
Email: nat@specengsolutions.com.au

STRUCTURAL AND CIVIL ENGINEER:
GR Consulting Engineers
GR CONSULTING ENGINEERS PTY LTD
UNIT 4, 35 MERRILL ROAD
PO BOX 577
PORT MACQUARIE NSW 2444
ABN 26 147 985 359
Phone: (02) 8581 2001
Email: mail@grco.com.au

DESIGN ARCHITECT:
Facility Design Group
New Reg. No. 7188
ABN 12 618 091 888
100 Dwyer St
Cessnock NSW 1585
T 4448 9777
F 4448 9778
E info@fdg.com.au

CLIENT:
SINGLETON COUNCIL
For further info:

PROJECT NAME:
ALTERATIONS & ADDITIONS TO SINGLETON GYM & SWIM

PROJECT ADDRESS:
LOT 100 DP 737187
CIVIC AVENUE SINGLETON

DRAWING TITLE:

SITE PLAN

A1 PRINT SIZE

DATE:	07.10.2014	DRAWING NO. DA.010
-------	------------	----------------------------------

SCALE:	1 : 500 @ A1
--------	--------------

JOB NO.:	W
----------	---

DRAWN BY:	Author	CHECKED BY:	S. JOHANSSON
-----------	--------	-------------	--------------

COPYRIGHT FACILITY DESIGN GROUP PTY. LIMITED. ALL RIGHTS RESERVED.
DO NOT SCALE OFF DRAWINGS. WORK TO FIGURED DIMENSIONS ONLY.
VERIFY DIMENSIONS ON SITE PRIOR TO COMMENCING WORK.

All Architectural drawing sheets to be cross-referenced with other relevant disciplines.

ISSUE	DATE	BY
-------	------	----

ENVIRONMENTAL PARTNERSHIP NSW
Suite 3.01 22-36 Mountains Street Ultimo 2007
Ph: (02) 9281 7007 Email: admin@epnsw.com.au
ABN 53 088 175 437

MECHANICAL ENGINEERS:
SMS Corp Pty Ltd
acn 80 158 133 110
po box 480
Missions Point 1565
t 9438 1022 f 9438 2124
e reception@smscorp.com.au



HYDRAULIC ENGINEER:
HYDRAULIC DESIGN GROUP
Bldg 30, Cecil Street, NSW
PO Box 31, Merri NSW 2095
Tel: 02 8550 8802
Email: graham@hdyg.com.au



ELECTRICAL ENGINEER:
SPECTRUM
ENGINEERING SOLUTIONS
1 Davis Place
Glenhaven NSW 2155
Phone: (02) 8950 8802
Mobile: 0419 294 533
Email: nat@specengsolutions.com.au

STRUCTURAL AND CIVIL ENGINEER:
GR Consulting Engineers
GR CONSULTING ENGINEERS PTY LTD
UNIT 4, 55 MERRILL ROAD
PORT MACQUARIE NSW 2444
ABN 26 147 985 359
Phone: (02) 8581 2003
Email: mail@grco.com.au

DESIGN ARCHITECT:
Facility Design Group
10/110 Macquarie Street
Sydney NSW 2000
t 9554 4444 f 9554 4444
e info@fdg.com.au

CLIENT:
SINGLETON COUNCIL
Singleton Council
For a better place.

PROJECT NAME:
ALTERATIONS & ADDITIONS TO
SINGLETON GYM & SWIM

PROJECT ADDRESS:
LOT 100 DP 737187
CIVIC AVENUE SINGLETON

DRAWING TITLE:

SITE ANALYSIS

A1 PRINT SIZE


DATE:	07.10.2014	DRAWING NO.
-------	------------	-------------


SCALE:	1:200 @ A1	DA.013
--------	------------	--------

JOB NO.:	W
----------	---

DRAWN BY:	Author	CHECKED BY:	S. JOHANSSON
-----------	--------	-------------	--------------

COPYRIGHT FACILITY DESIGN GROUP PTY. LIMITED. ALL RIGHTS RESERVED.
DO NOT SCALE OFF DRAWINGS. WORK TO FIGURED DIMENSIONS ONLY.
VERIFY DIMENSIONS ON SITE PRIOR TO COMMENCING WORK.

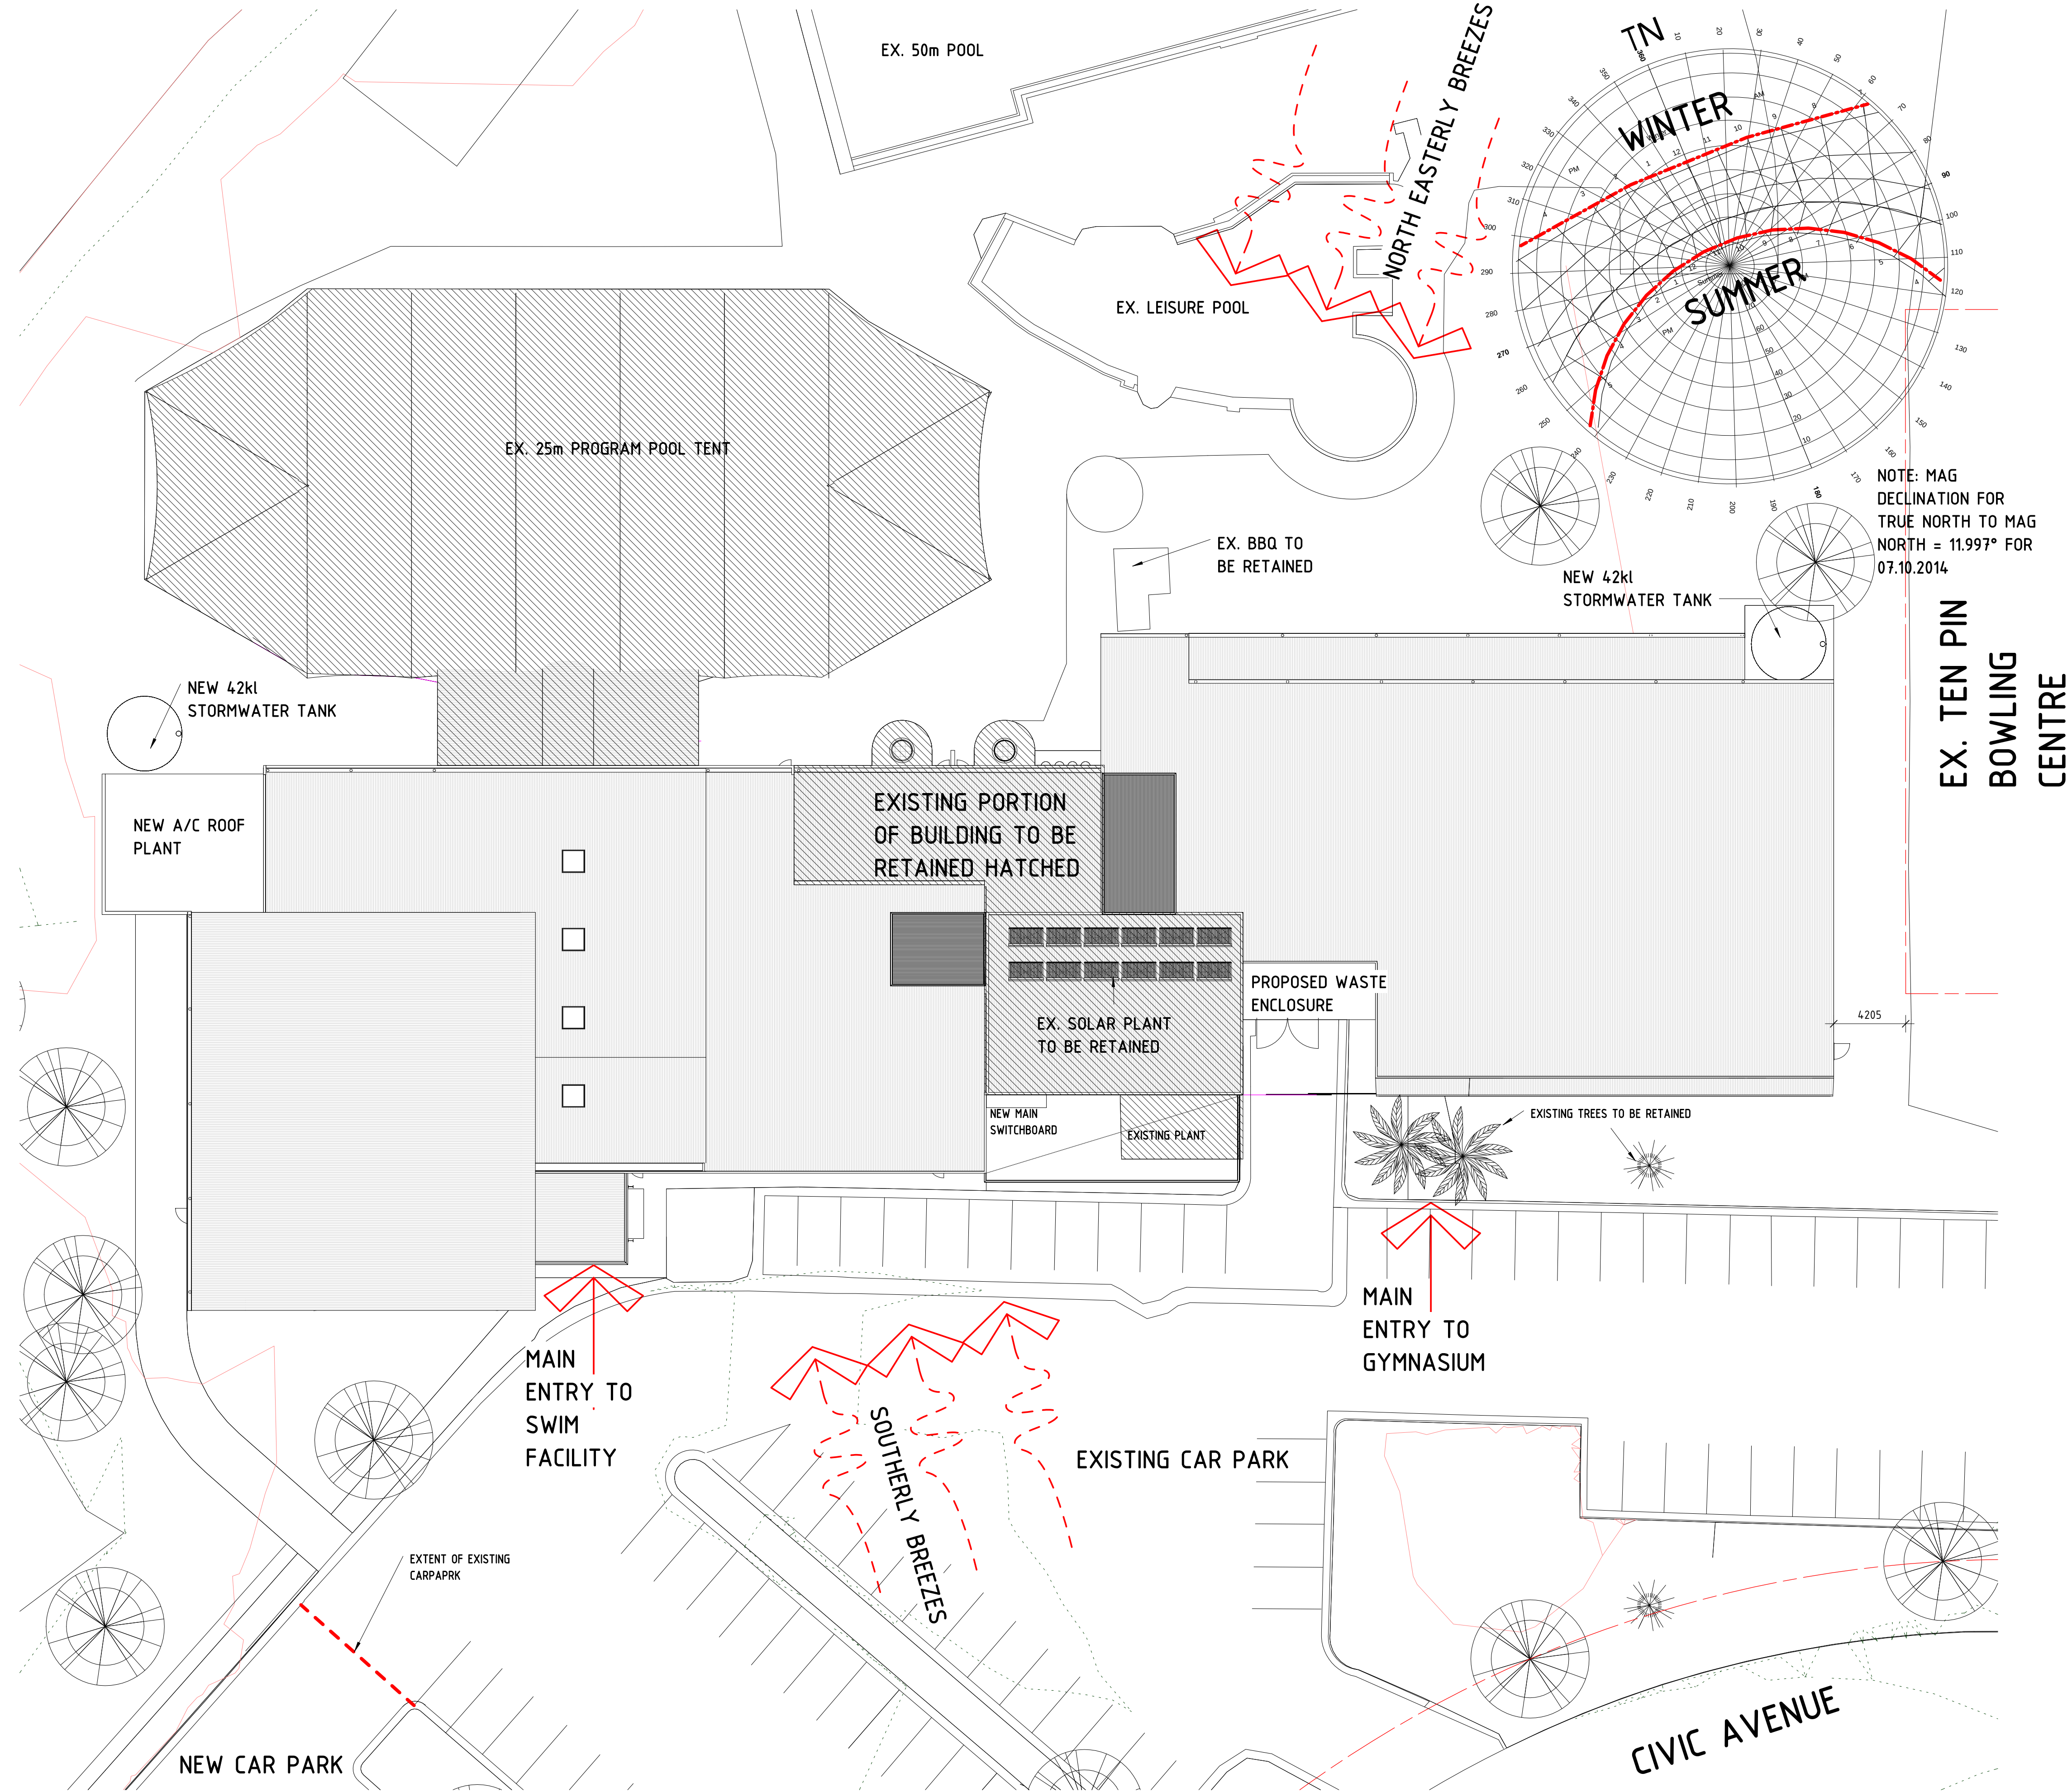

 

ISSUE	DATE	BY
-------	------	----

COPYRIGHT FACILITY DESIGN GROUP PTY. LIMITED. ALL RIGHTS RESERVED.
DO NOT SCALE OFF DRAWINGS. WORK TO FIGURED DIMENSIONS ONLY.
VERIFY DIMENSIONS ON SITE PRIOR TO COMMENCING WORK.




CONTRACTORS MUST VERIFY ALL DIMENSIONS ON SITE BEFORE COMMENCING ANY WORK OR PREPARING SHOP DRAWINGS

All Architectural drawing sheets to be cross-referenced with other relevant disciplines.

ISSUE	DATE	BY
-------	------	----

ENVIRONMENTAL ENGINEERS:
Environmental Partnership NSW
Suite 3.01 22-36 Mountains Street Ultimo 2007
Ph: (02) 9281 7007 Email: admin@epnsw.com.au
ABN 53 088 175 437

MECHANICAL ENGINEERS:
SMScorp Pty Ltd
acn 80 158 133 110
po box 480
Missions Point 1565
T 9438 1022 F 9438 2124
e reception@smscorp.com.au

 

HYDRAULIC ENGINEER:
HDG
HYDRAULIC DESIGN GROUP
8/130, Cecil Street, NSW
PO Box 31, Merry NSW 2095
Tel: 02 9550 8562
Email: graham@hdygroup.net.au

ELECTRICAL ENGINEER:
SPECTRUM
ENGINEERING SOLUTIONS
1 Davis Place
Glenhaven NSW 2155
Phone: (02) 9550 6802
Mobile: 0419 294 533
Email: nat@specengsolutions.com.au

STRUCTURAL AND CIVIL ENGINEER:
GR Consulting Engineers
GR CONSULTING ENGINEERS PTY LTD
UNIT 4, 35 MERRICK ROAD
PORT MACQUARIE NSW 2444
ABN 26 147 985 359
Phone: (02) 9581 2003
Email: mail@grco.com.au

DESIGN ARCHITECT:
Facility Design Group
10/100 King St, 1500
Tel: 02 9550 8562
Fax: 02 9550 8562
Email: info@fdg.com.au

CLIENT:
SINGLETON COUNCIL
For further info:


PROJECT NAME:
ALTERATIONS & ADDITIONS TO SINGLETON GYM & SWIM

PROJECT ADDRESS:
LOT 100 DP 737187
CIVIC AVENUE SINGLETON

DRAWING TITLE:
DEMOLITION PLAN

A1 PRINT SIZE	
DATE: 07.10.2014	DRAWING NO.
SCALE: 1:200 @ A1	DA.012
JOB NO.: W	
DRAWN BY: Author	CHECKED BY: S. JOHANSSON


COPYRIGHT FACILITY DESIGN GROUP PTY. LIMITED. ALL RIGHTS RESERVED.
DO NOT SCALE OFF DRAWINGS. WORK TO FIGURED DIMENSIONS ONLY.
VERIFY DIMENSIONS ON SITE PRIOR TO COMMENCING WORK.

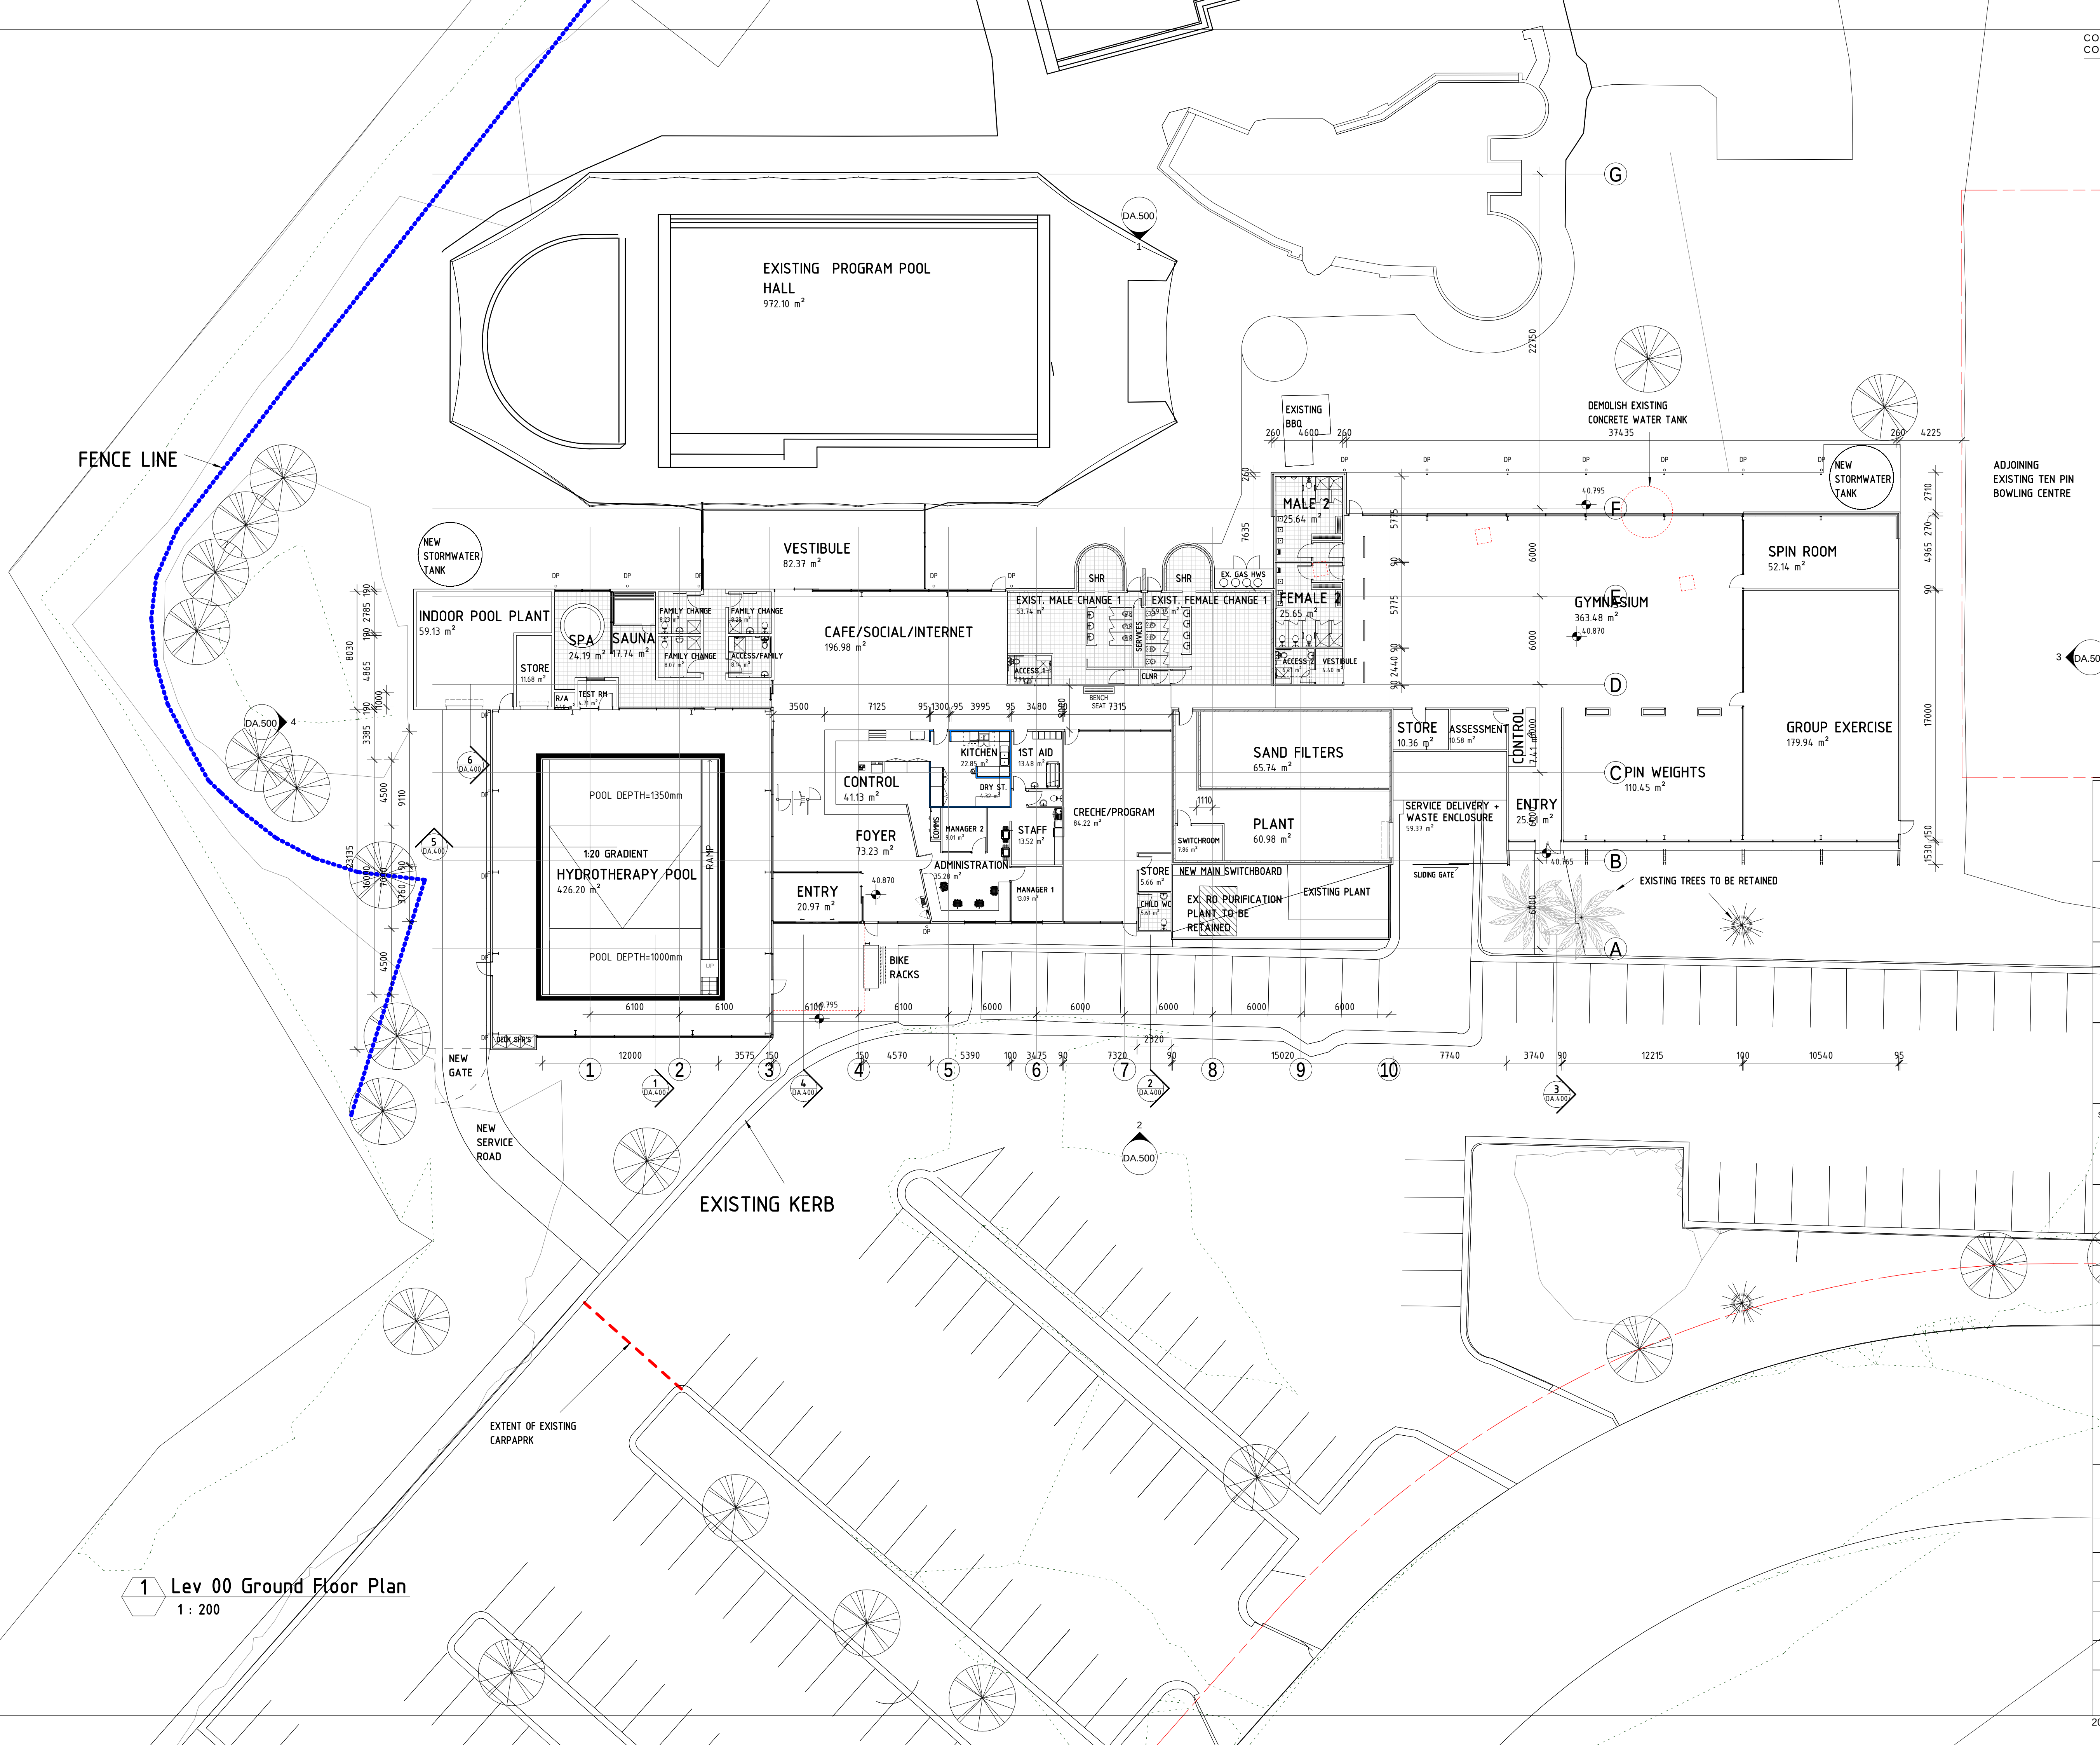

1 Lev 00 Ground Floor Plan
1 : 200

ENVIRONMENTAL PARTNERSHIP NSW
Suite 3.01 22-36 Mountains Street Ultimo 2007
Ph: (02) 9281 7007 Email: admin@epsw.com.au
ABN 53 088 175 437

MECHANICAL ENGINEERS:
SMS Corp Pty Ltd
acn 80 158 133 110
PO Box 480
Macquarie Point 1565
T 0438 1022 1 0438 2124
e reception@smscorp.com.au

 

HYDRAULIC ENGINEER:
HDG
HYDRAULIC DESIGN GROUP
Bldg 10, Cecil Street, Sydney
PO Box 31, Macquarie NSW 2055
Tel 02 8550 8862
Email: gordon@hdcgroup.net.au



ELECTRICAL ENGINEER:
SPECTRUM
ENGINEERING SOLUTIONS
1 Davis Place
Glenview NSW 2155
Phone: (02) 9850 6802
Mobile: 0419 294 533
Email: info@spectrumeng.com.au

STRUCTURAL AND CIVIL ENGINEER:
GR Consulting Engineers
GR CONSULTING ENGINEERS PTY LTD
UNIT 4, 58 MERRIMAL ROAD
PORT MACQUARIE NSW 2444
ABN 26 147 985 359
Phone: (02) 8581 2001
Email: mail@grco.com.au

DESIGN ARCHITECT:
Facility Design Group
100/101 Macquarie Street
Sydney NSW 2000
Phone: (02) 9550 9400
Fax: (02) 9550 9401
Email: info@fdg.com.au

CLIENT:
Singleton Council
Singleton Council
PO Box 100
Singleton NSW 2557
Phone: (02) 6551 1111
Email: info@singleton.nsw.gov.au

PROJECT NAME:
ALTERATIONS & ADDITIONS TO
SINGLETON GYM & SWIM

PROJECT ADDRESS:
LOT 100 DP 737187
CIVIC AVENUE SINGLETON

DRAWING TITLE:
PROPOSED SITE +
GROUND FLOOR PLAN
A1 PRINT SIZE

DATE:	07.10.2014	DRAWING NO.	
SCALE:	1:200 @ A1		DA.100
JOB NO.:	W		
DRAWN BY:	Author	CHECKED BY:	S. JOHANSSON

COPYRIGHT FACILITY DESIGN GROUP PTY. LIMITED. ALL RIGHTS RESERVED.
DO NOT SCALE OFF DRAWINGS. WORK TO FIGURED DIMENSIONS ONLY.
VERIFY DIMENSIONS ON SITE PRIOR TO COMMENCING WORK.


All Architectural drawing sheets to be cross-referenced with other relevant disciplines.

ISSUE	DATE	BY
-------	------	----

ENVIRONMENTAL PARTNERSHIP NSW

Suite 3.01 22-36 Mountains Street Ultimo 2007
Ph: (02) 9281 7007 Email: admin@epsw.com.au
ABN 53 088 175 437

MECHANICAL ENGINEERS:
SMS corp pty ltd
acn 80 158 133 110
po box 480
Missions Point 1565
T 0438 1022 F 0438 2124
e reception@smscorp.com.au

 

HYDRAULIC ENGINEER:
HYDRAULIC DESIGN GROUP
Bayside, Cessnock NSW 1595
PO box 31 Maitland NSW 2065
Tel 02 8950 8802
Email: graham@hdygroup.net.au



ELECTRICAL ENGINEER:
SPECTRUM
ENGINEERING SOLUTIONS
1 Davis Place
Glenhaven NSW 2155
Phone: (02) 8950 8802
Mobile: 0419 294 533
Email: nat@specengsolutions.com.au

STRUCTURAL AND CIVIL ENGINEER:
GR Consulting Engineers

GR CONSULTING ENGINEERS PTY LTD
UNIT 4, 55 MERRICK ROAD
PORT MACQUARIE NSW 2444
ABN 26 147 985 359
Phone: (02) 8581 2003
Email: mail@grco.com.au

DESIGN ARCHITECT:
Facility Design Group
10/10 Reg. No. 7188
ABN 12 618 099 888
100 Dwyer St
Cessnock NSW 1595
T 08 4448 5777
F 08 4448 5778
e info@fdg.com.au

CLIENT:
SINGLETON COUNCIL
For further info:

PROJECT NAME:
ALTERATIONS & ADDITIONS TO SINGLETON GYM & SWIM

PROJECT ADDRESS:
LOT 100 DP 737187
CIVIC AVENUE SINGLETON

DRAWING TITLE:

PROPOSED ROOF PLAN

A1 PRINT SIZE





DATE:	07.10.2014	DRAWING NO.
-------	------------	-------------

SCALE:	1:200 @ A1	DA.101
--------	------------	--------

JOB NO.:	W
----------	---

DRAWN BY:	Author	CHECKED BY:	S. JOHANSSON
-----------	--------	-------------	--------------

COPYRIGHT FACILITY DESIGN GROUP PTY. LIMITED. ALL RIGHTS RESERVED.
DO NOT SCALE OFF DRAWINGS. WORK TO FIGURED DIMENSIONS ONLY.
VERIFY DIMENSIONS ON SITE PRIOR TO COMMENCING WORK.

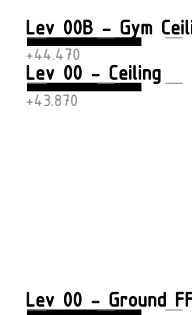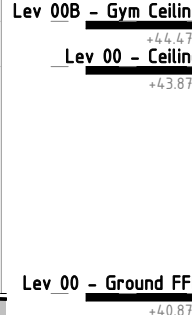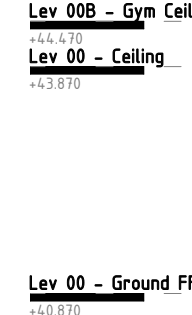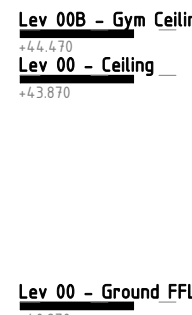

HDG
HYDRAULIC DESIGN GROUP

 **SPECTRUM**
ENGINEERING SOLUTIONS

1 Davis Place
Glenhaven NSW 2156

Phone: (02) 8850 6802
Mobile: 0419 294 533
Email : nai@specengsolutions.com

GR CONSULTING ENGINEERS PTY LTD
UNIT 4, 35 MERRIGAL ROAD
PO BOX 677
PORT MACQUARIE NSW 2444

ABN 26 147 985 359
Phone: (02) 6581 2001
Email: mail@grce.com.au

Facility Design Group
ARCHITECTS

NEW Reg. No. 7188

A/N 75 053 999 626
PO Box 62
12 The Terrace,
Cambridge NSW 2540
T 02 4466 1077
F 02 4466 1077



SINGLETON COUNCIL

ALTERATIONS & ADDITIONS TO SINGLETON GYM & SWIM

LOT 100 DP 737187
CIVIC AVENUE SINGLETON


SECTIONS

DATE: 07.10.2014 | DRAWING NO.


SCALE: 1:100 @ A1 DA 400

JOB NO.:	W	
----------	---	--


DO NOT SCALE OFF DRAWINGS. WORK TO FIGURED DIMENSIONS ONLY.
VERIFY DIMENSIONS ON SITE PRIOR TO COMMENCING WORK.

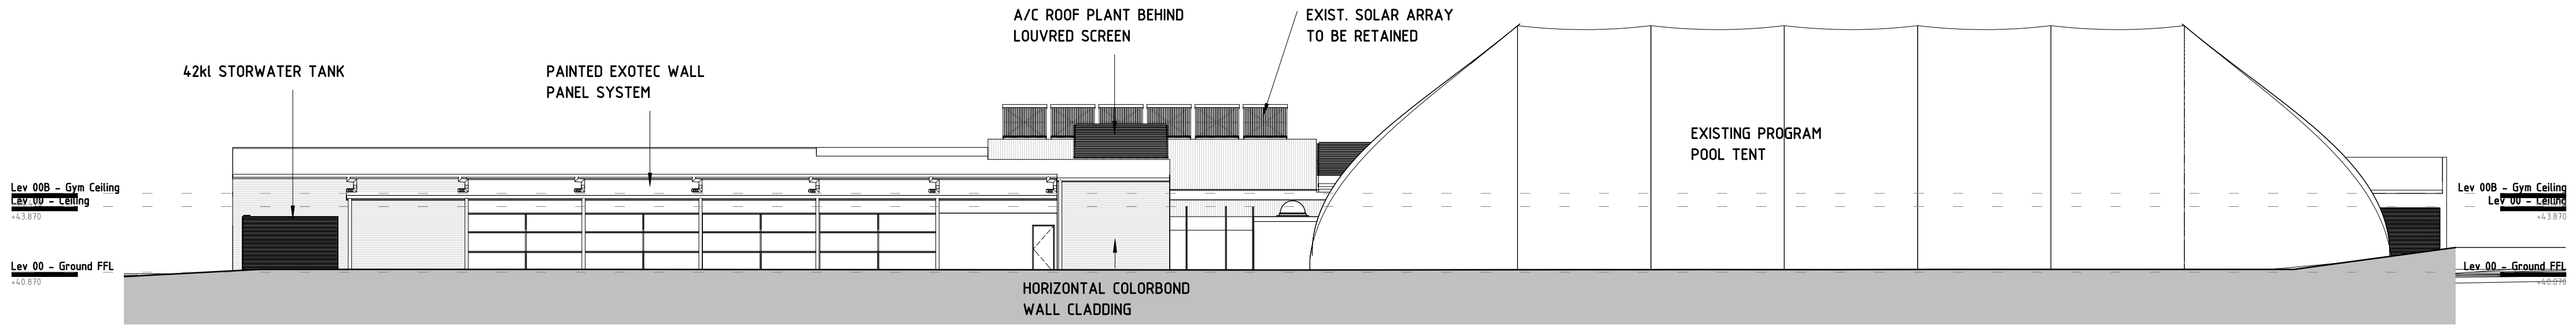


1 North
1 : 200

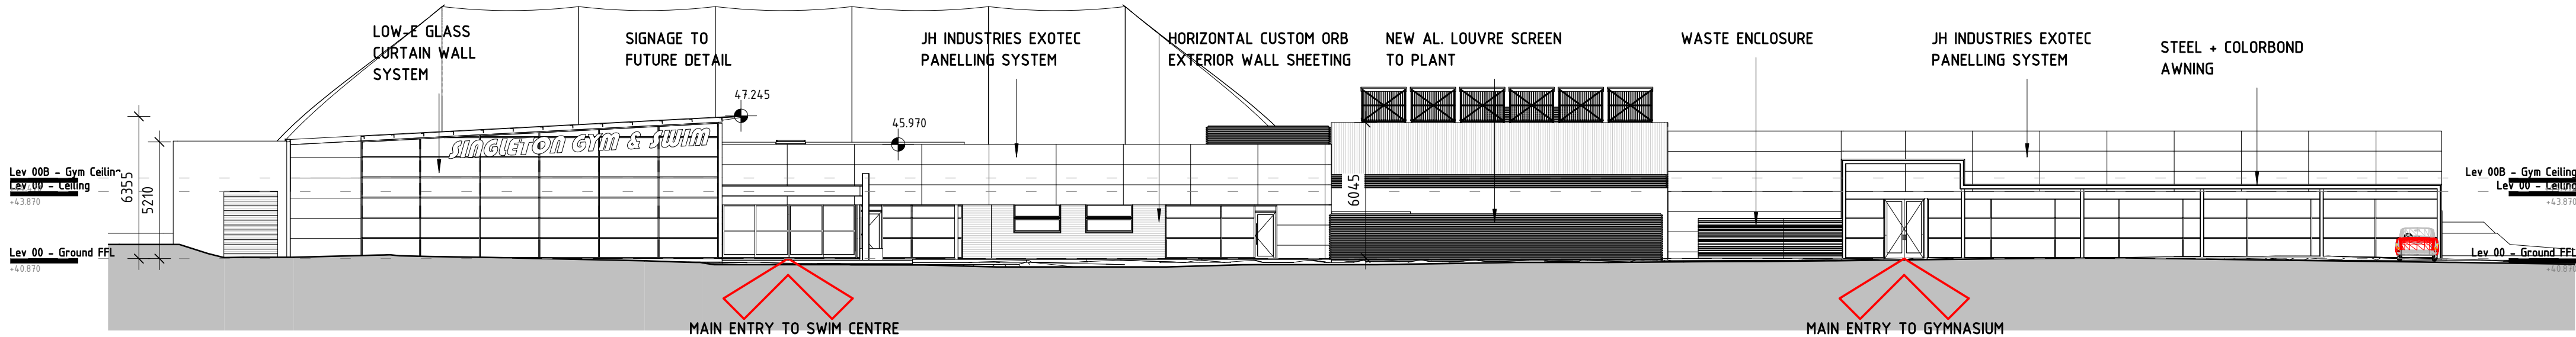

2 South
1 : 200

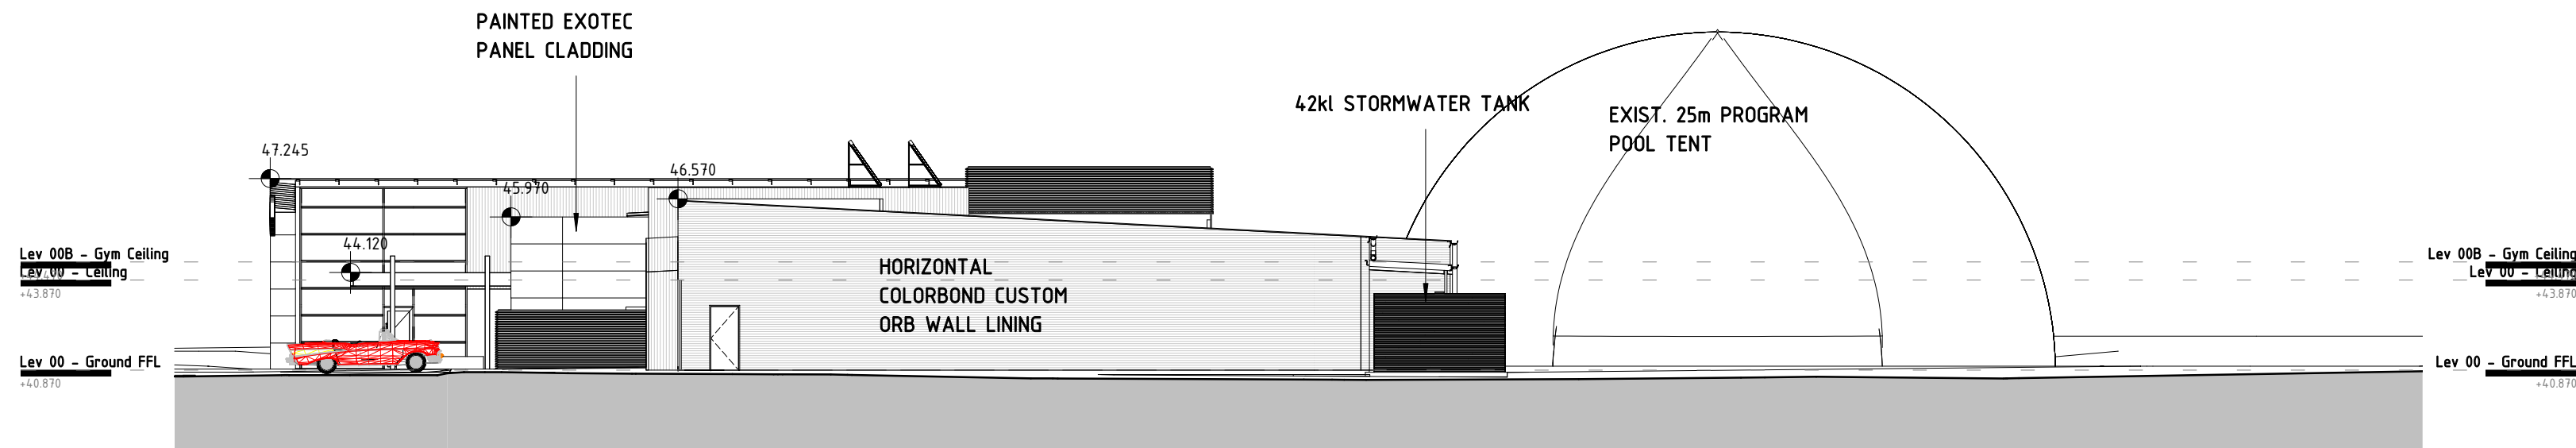


3 East
1 : 200

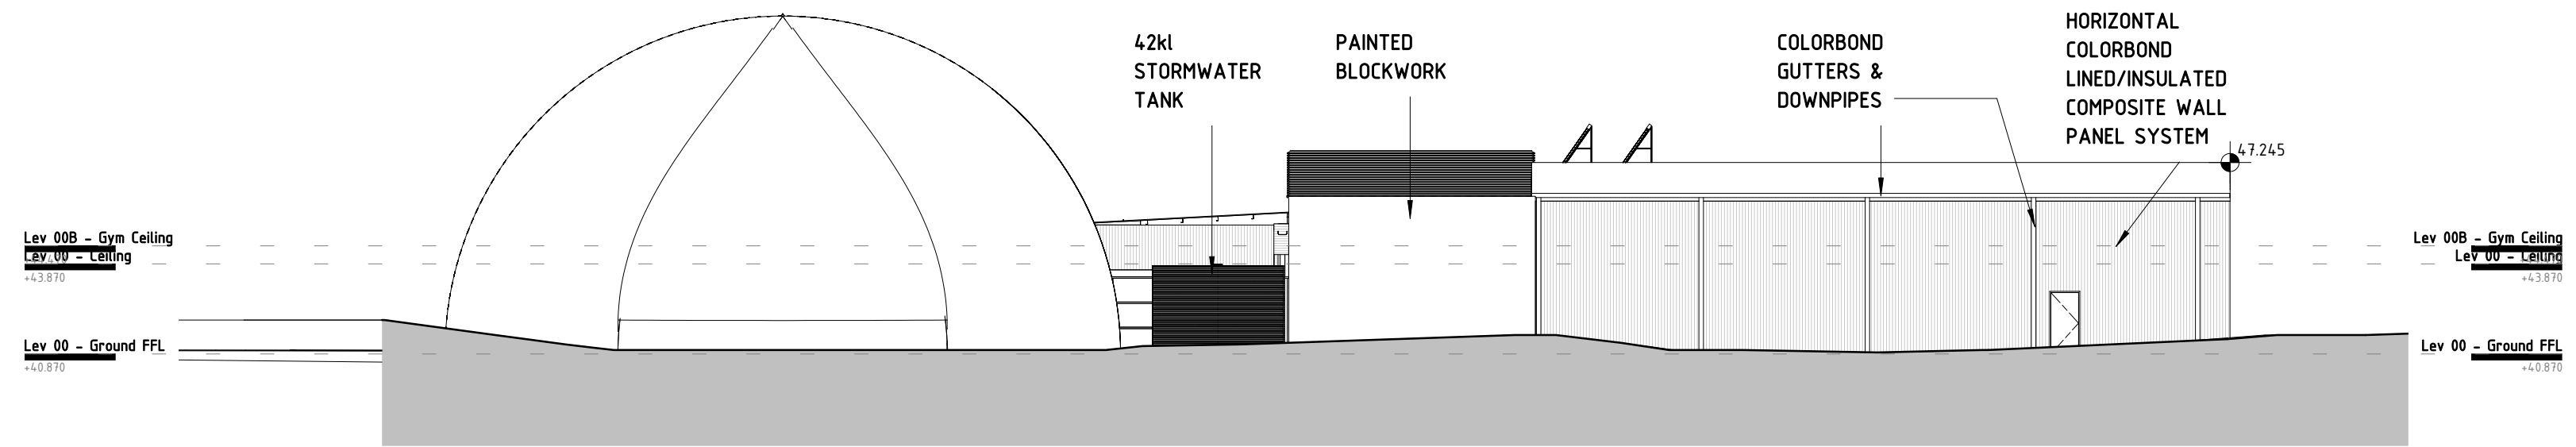

4 West
1 : 200

ENVIRONMENTAL PARTNERSHIP NSW
Suite 3.01 22-36 Mountains Street Ultimo 2007
Ph: (02) 9281 7007 Email: admin@epnsw.com.au
ABN 53 088 175 437

MECHANICAL ENGINEERS:
SMS Corp Pty Ltd
acn 80 158 133 110
po box 480
Mission Point 1565
T 0438 1022 F 0438 2124
e reception@smscorp.com.au

 

HYDRAULIC ENGINEER:
HDG
HYDRAULIC DESIGN GROUP
1 Davis Place
Glenhaven NSW 2155
Phone: (02) 9850 6802
Mobile: 0419 294 533
Email: nat@specengsolutions.com.au

ELECTRICAL ENGINEER:
SPECTRUM
ENGINEERING SOLUTIONS
1 Davis Place
Glenhaven NSW 2155
Phone: (02) 9850 6802
Mobile: 0419 294 533
Email: nat@specengsolutions.com.au

STRUCTURAL AND CIVIL ENGINEER:
GR Consulting Engineers
GR CONSULTING ENGINEERS PTY LTD
UNIT 4, 55 MERRIMAL ROAD
PORT MACQUARIE NSW 2444
ABN 26 147 985 359
Phone: (02) 8581 2001
Email: mail@grco.com.au

DESIGN ARCHITECT:
Facility Design Group
1000 Hwy 100, 7100
Abn: 12 085 099 000
100 Hwy 100, 7100
Comptonville NSW 2540
T 08 4448 9777
F 08 4448 9777
E info@fdg.com.au

CLIENT:
SINGLETON COUNCIL
For further info:

PROJECT NAME:
ALTERATIONS & ADDITIONS TO
SINGLETON GYM & SWIM

PROJECT ADDRESS:
LOT 100 DP 737187
CIVIC AVENUE SINGLETON

DRAWING TITLE:

ELEVATIONS


A1 PRINT SIZE


DATE: 07.10.2014	DRAWING NO.
SCALE: 1:200 @ A1	DA.500
JOB NO.: W	

DRAWN BY: Author CHECKED BY: S. JOHANSSON


COPYRIGHT FACILITY DESIGN GROUP PTY. LIMITED. ALL RIGHTS RESERVED.
DO NOT SCALE OFF DRAWINGS. WORK TO FIGURED DIMENSIONS ONLY.
VERIFY DIMENSIONS ON SITE PRIOR TO COMMENCING WORK.


Legend

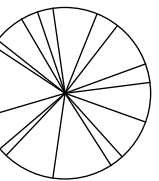- 

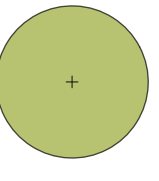Existing trees to be retained and protected
- 

Proposed tree
Refer plant schedule
- 

 
Native garden bed
Refer plant schedule
- 

 Proposed insitu concrete pavement
- 

Steel garden edge
- 

Proposed fence

PLANTING SCHEDULE					
BOTANICAL NAME	COMMON NAME	POT SIZE	HEIGHT AT MATURITY	SPREAD AT MATURITY	PLANTING SPACING
Trees					
Eucalyptus scoparia	Willow Gum	75 L	8–12mm	5–10mm	as shown
Glochidion ferdinardii	Cheese Tree	45 L	5–7m	3–5m	as shown
Plumeria obtusa	Evergreen Frangipani	45L	6.00m	4.0m	as shown
Shrubs & Hedge					
Callistemon viminalis 'Scarlet Flame'	Bottlebrush	200mm	0.6–1.5 m	0.6–1 m	0.8m
Doryanthus excelsa	Gynea Lily	200mm	1.00 m	1.00 m	0.8m
Nandina domestica 'Blush'	Heavenly bamboo	200mm	0.6–0.7m	0.6–0.7 m	0.4m
Syzygium 'Bush Christmas'	Dwarf lily pilly	200mm	3.00	2.00 m	1.5m
Westringia 'Blue Gem'	Native Rosemary	200mm	1–1.5	0.8–1.3	1m
Groundcovers & Native grasses					
Liriope muscari 'Evergreen Giant'	Giant Lily Turf	Viro Tube	0–0.3	0–0.3 m	8 per m2
Liriope muscari 'Silverstar'	Silverstar	Viro Tube	0.35	0.40 m	8 per m2
Lomandra longifolia "Tanika"	Tanika	Viro Tube	0.5–0.6m	0.65m	4 per m2
Myoporum parvifolium 'Fineleaf'	Creeping Boobiala	Viro Tube	0.45m	1.00 m	2 per m2
Pennisetum alopecuroides	Swamp foxtail-grass	Viro Tube	0.6–1.5 m	1.00 m	4 per m2
Phormium tenax 'Flamin'	New Zealand Flax	Viro Tube	0.8–0.9 m	0.8–0.9 m	2 per m2
Trachelospermum jasminoides	Star Jasmine	Viro Tube	0.3–0.6 m	1–4 m	2 per m2

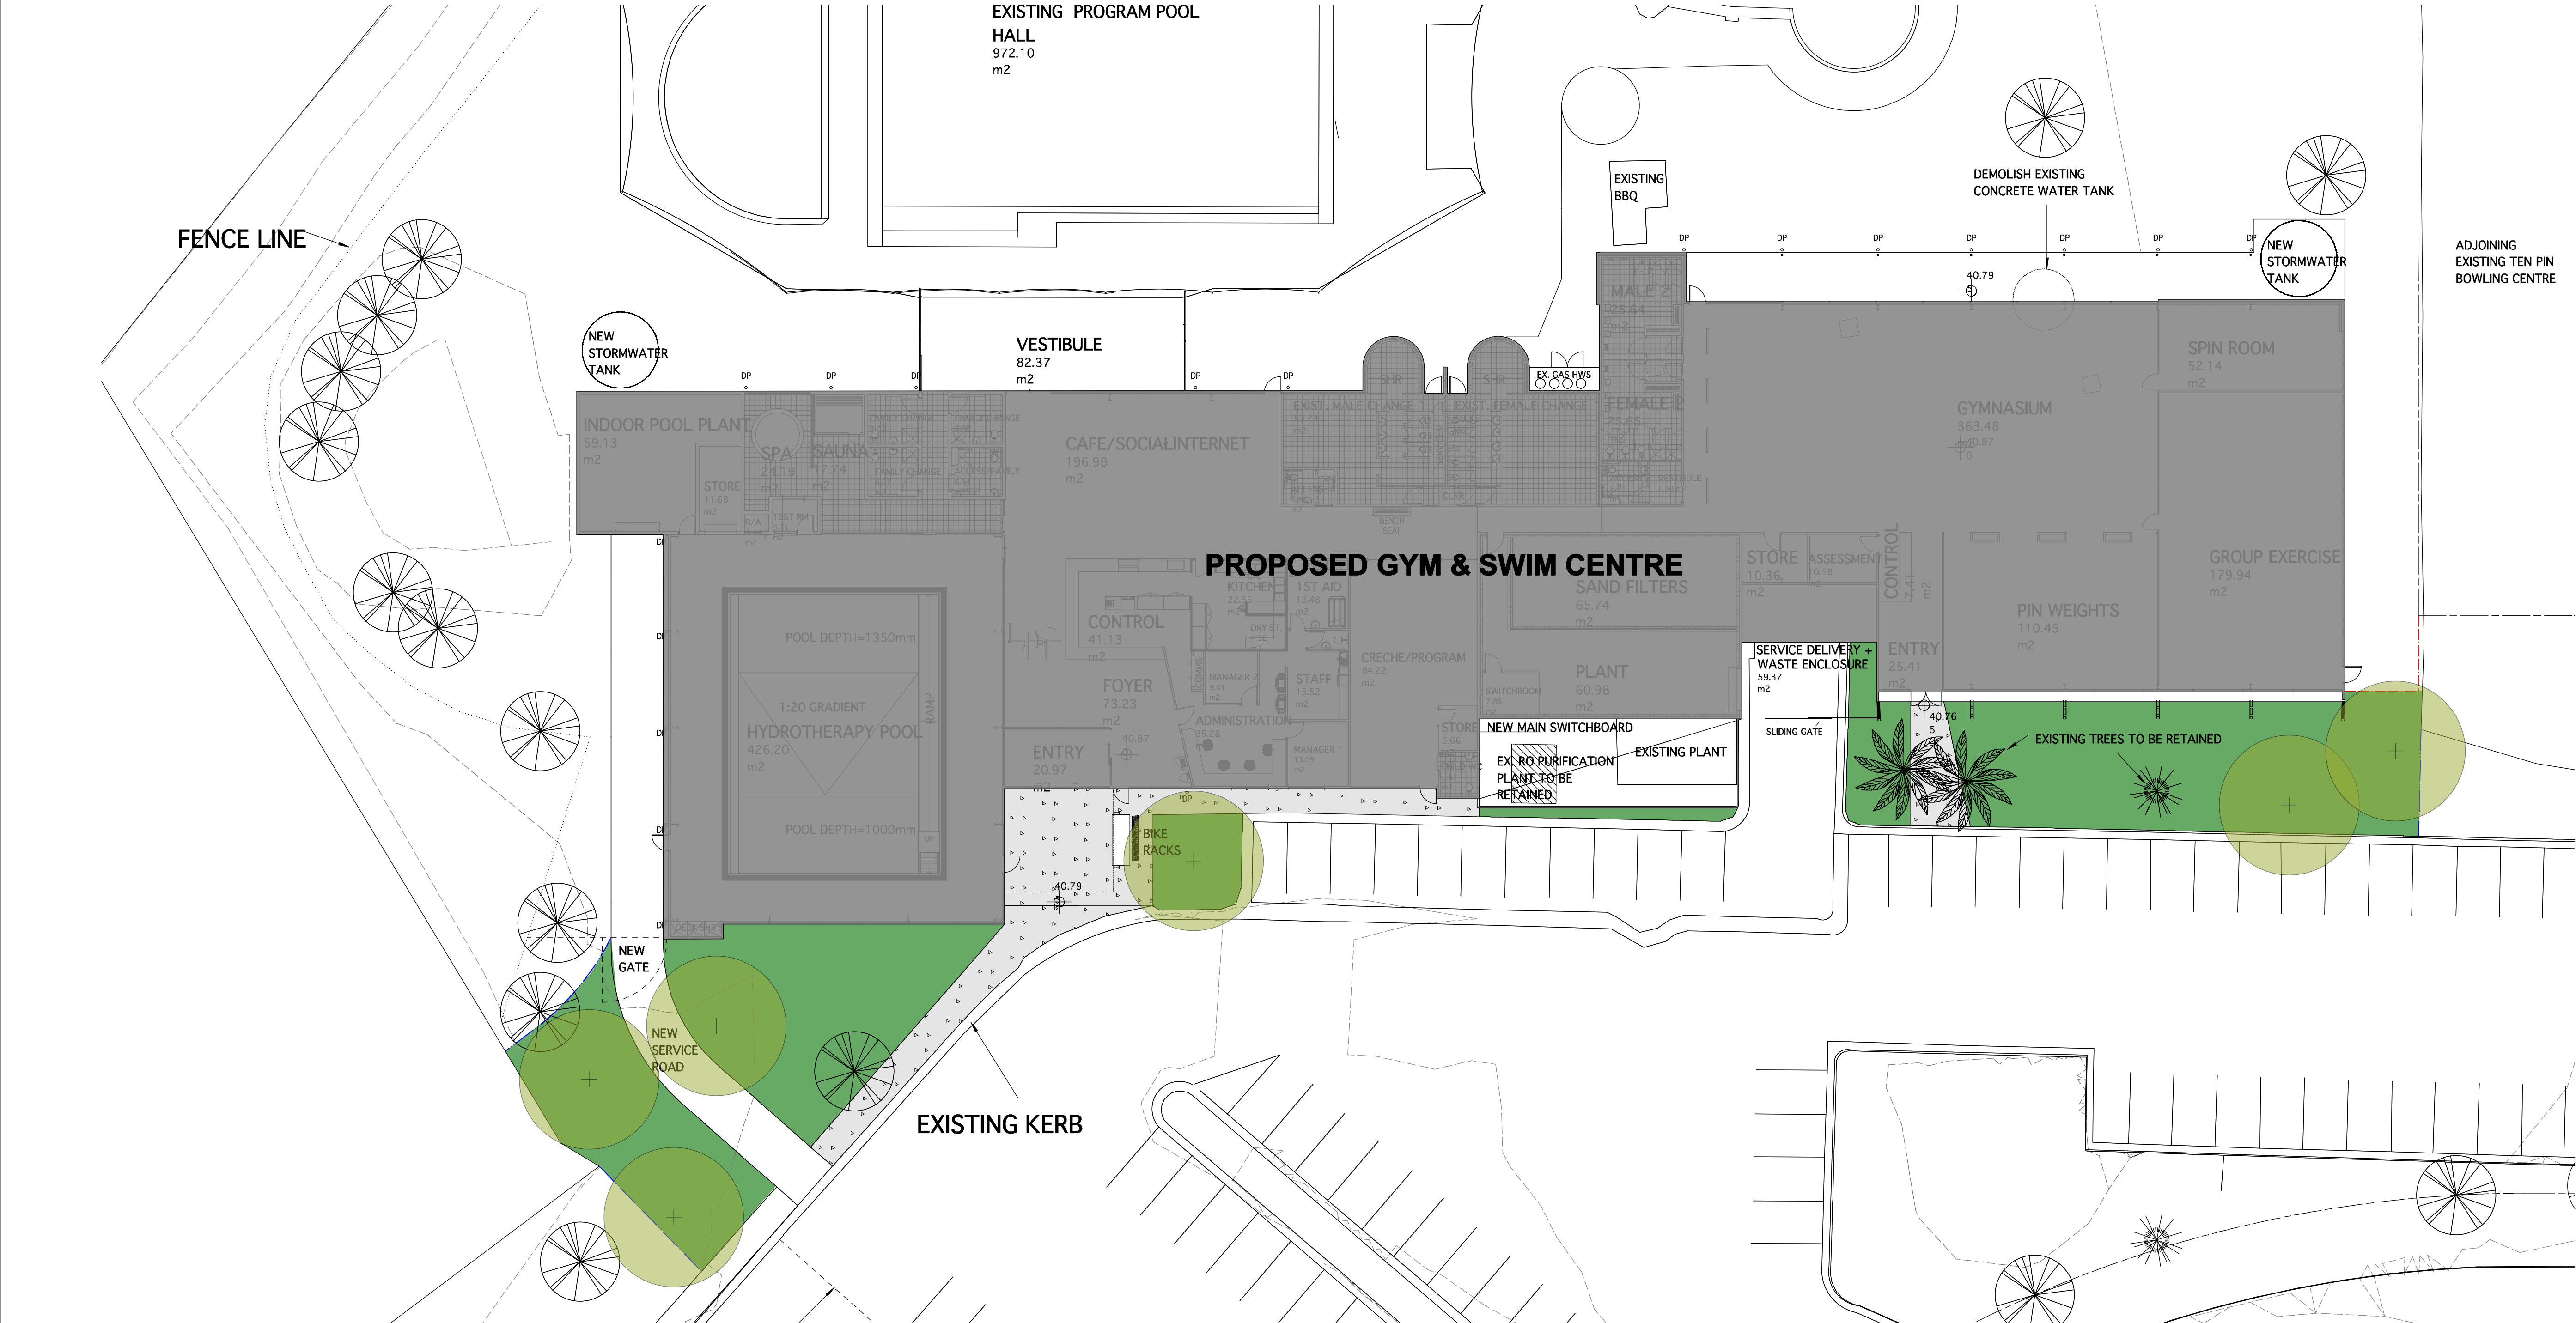



GENERAL NOTES
1. Do not scale of drawings. Follow written dimensions. If in doubt obtain written advice from the Principal.
2. Verify all dimensions on site.
3. Refer to legend for all symbol and code keys.
4. Read in conjunction with the technical specifications.
5. Read in conjunction with all associated drawings, including but not limited to: Survey, Demolition, Landscape Works (plans and details) and Civil Works (plans and details).

2 1	FOR DA PRELIMINARY	EP EP	21.10.14 20.10.14	DESIGNED: EP	DATE: OCT 14	APPROVED:	PREPARED FOR: FACILITIES DESIGN GROUP
				DRAWN: EP	DATE: OCT 14	APPROVED:	
				CHECKED: EP	DATE: OCT 14	APPROVED:	
				ISSUE	AMENDMENT	DRAWN	

LANDSCAPE ARCHITECTS AND URBAN DESIGNERS:
Environmental Partnership NSW
Suite 3 01/22-30 Mountaine Street Uffens 2007
Ph: (02) 9281 7007 Email: admin@epnsw.com.au
ABN 53 086 175 437

PROJECT:
SINGLETON GYM & SWIM
SINGLETON COUNCIL

DRAWING TITLE:
Landscape Plan

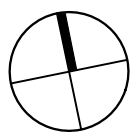 


DATE:
OCTOBER 2014

SCALE:
1:200 (A1)
1:400 (A3)

ISSUE:
2

3349.L01

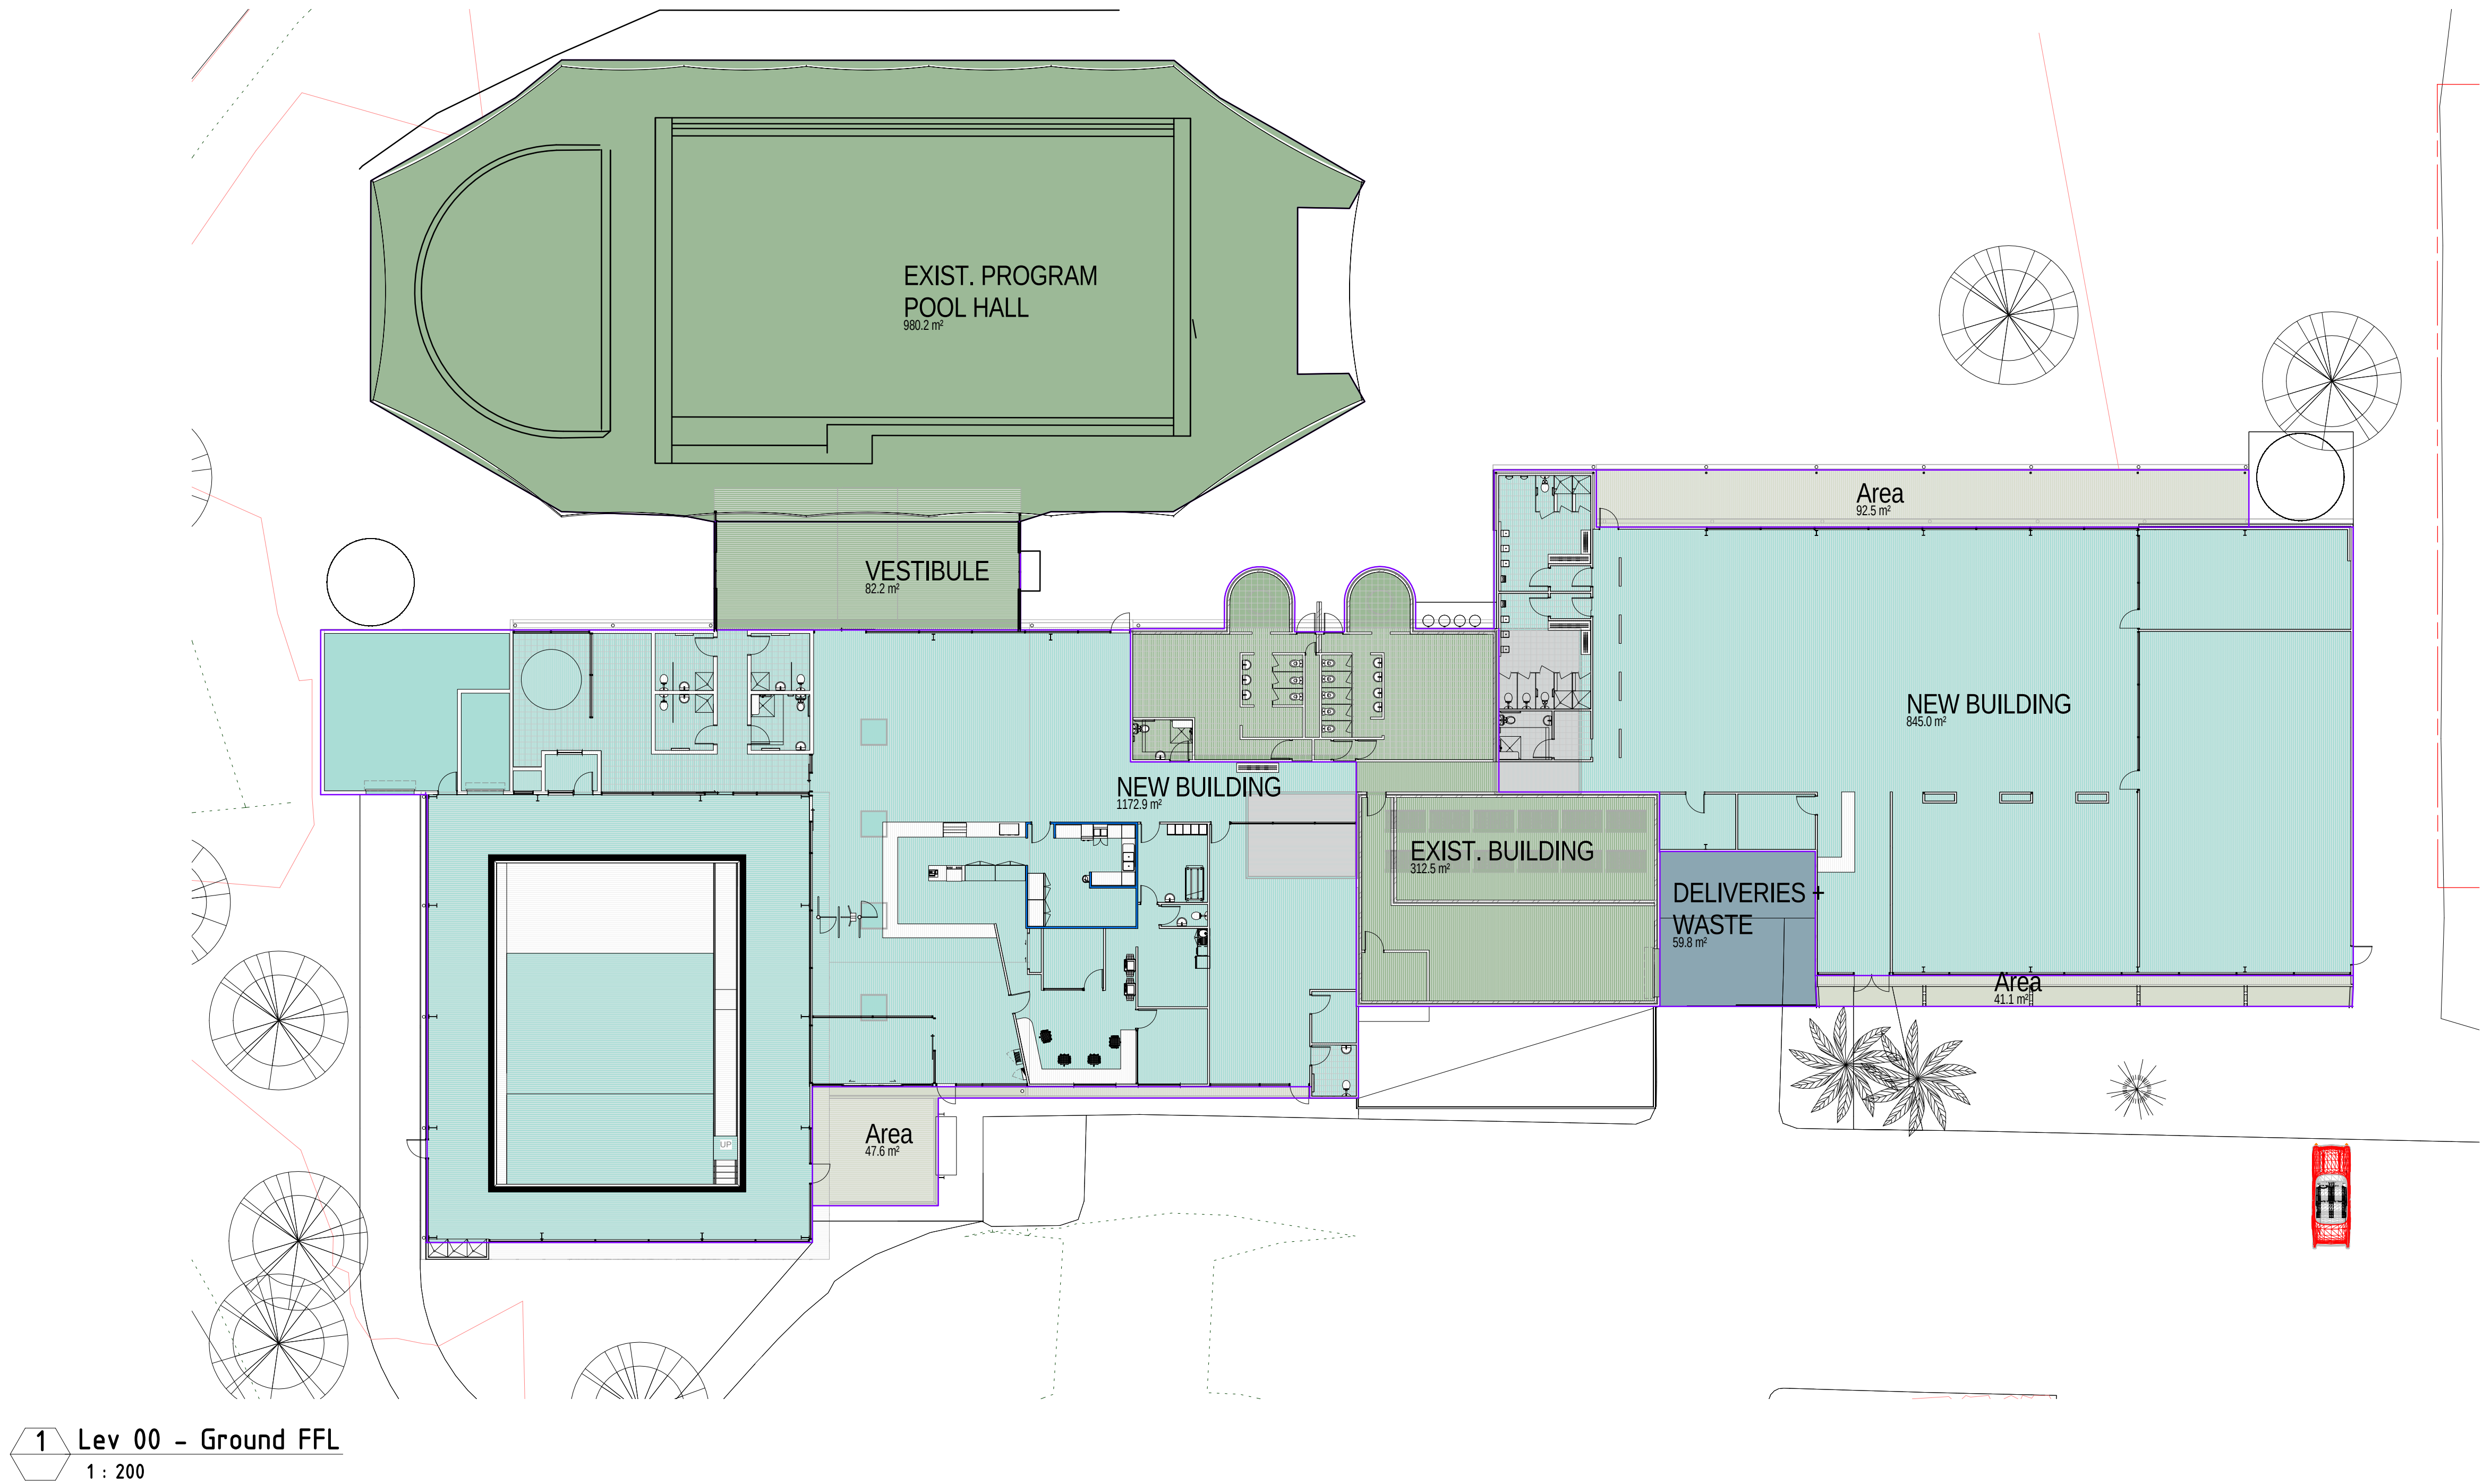

1 Lev 00 - Ground FFL
1 : 200

ENVIRONMENTAL PARTNERSHIP NSW
Suite 3.01 22-36 Mountains Street Ultimo 2007
Ph: (02) 9281 7007 Email: admin@epnsw.com.au
ABN 53 088 175 437

MECHANICAL ENGINEERS:
SMS
acn 80 158 133 110
po box 480
Missions Point 1565
T 0438 1022 F 0438 2124
e reception@smscorp.com.au

HYDRAULIC ENGINEER:
HDG
HYDRAULIC DESIGN GROUP
PO BOX 31 MERRY NSW 2095
Tel 02 8500 8502
Email: graham@hdyd.com.au

ELECTRICAL ENGINEER:
SPECTRUM
ENGINEERING SOLUTIONS
1 Davis Place
Glenhaven NSW 2155
Phone: (02) 8950 6802
Mobile: 0419 294 533
Email: nat@specengsolutions.com.au

STRUCTURAL AND CIVIL ENGINEER:
GR Consulting Engineers
GR CONSULTING ENGINEERS PTY LTD
UNIT 4, 35 MERRICK ROAD
PORT MACQUARIE NSW 2444
ABN 26 147 985 359
Phone: (02) 8581 2003
Email: mail@grco.com.au

DESIGN ARCHITECT:
Facility Design Group
New Reg. No. 7180
ABN 15 618 099 006
100 Dwyer St
Coffs Harbour NSW 2450
T 06 4448 9777
F 06 4448 9778
E info@fdg.com.au

CLIENT:
SINGLETON COUNCIL
For a better place.


PROJECT NAME:
ALTERATIONS & ADDITIONS TO
SINGLETON GYM & SWIM

PROJECT ADDRESS:
LOT 100 DP 737187
CIVIC AVENUE SINGLETON

DRAWING TITLE:
AREA PLAN

DATE: 07.10.2014
SCALE: 1:200 @ A1
JOB NO.: W
DRAWN BY: Author
CHECKED BY: S. JOHANSSON

COPYRIGHT FACILITY DESIGN GROUP PTY. LIMITED. ALL RIGHTS RESERVED.
DO NOT SCALE OFF DRAWINGS. WORK TO FIGURED DIMENSIONS ONLY.
VERIFY DIMENSIONS ON SITE PRIOR TO COMMENCING WORK.

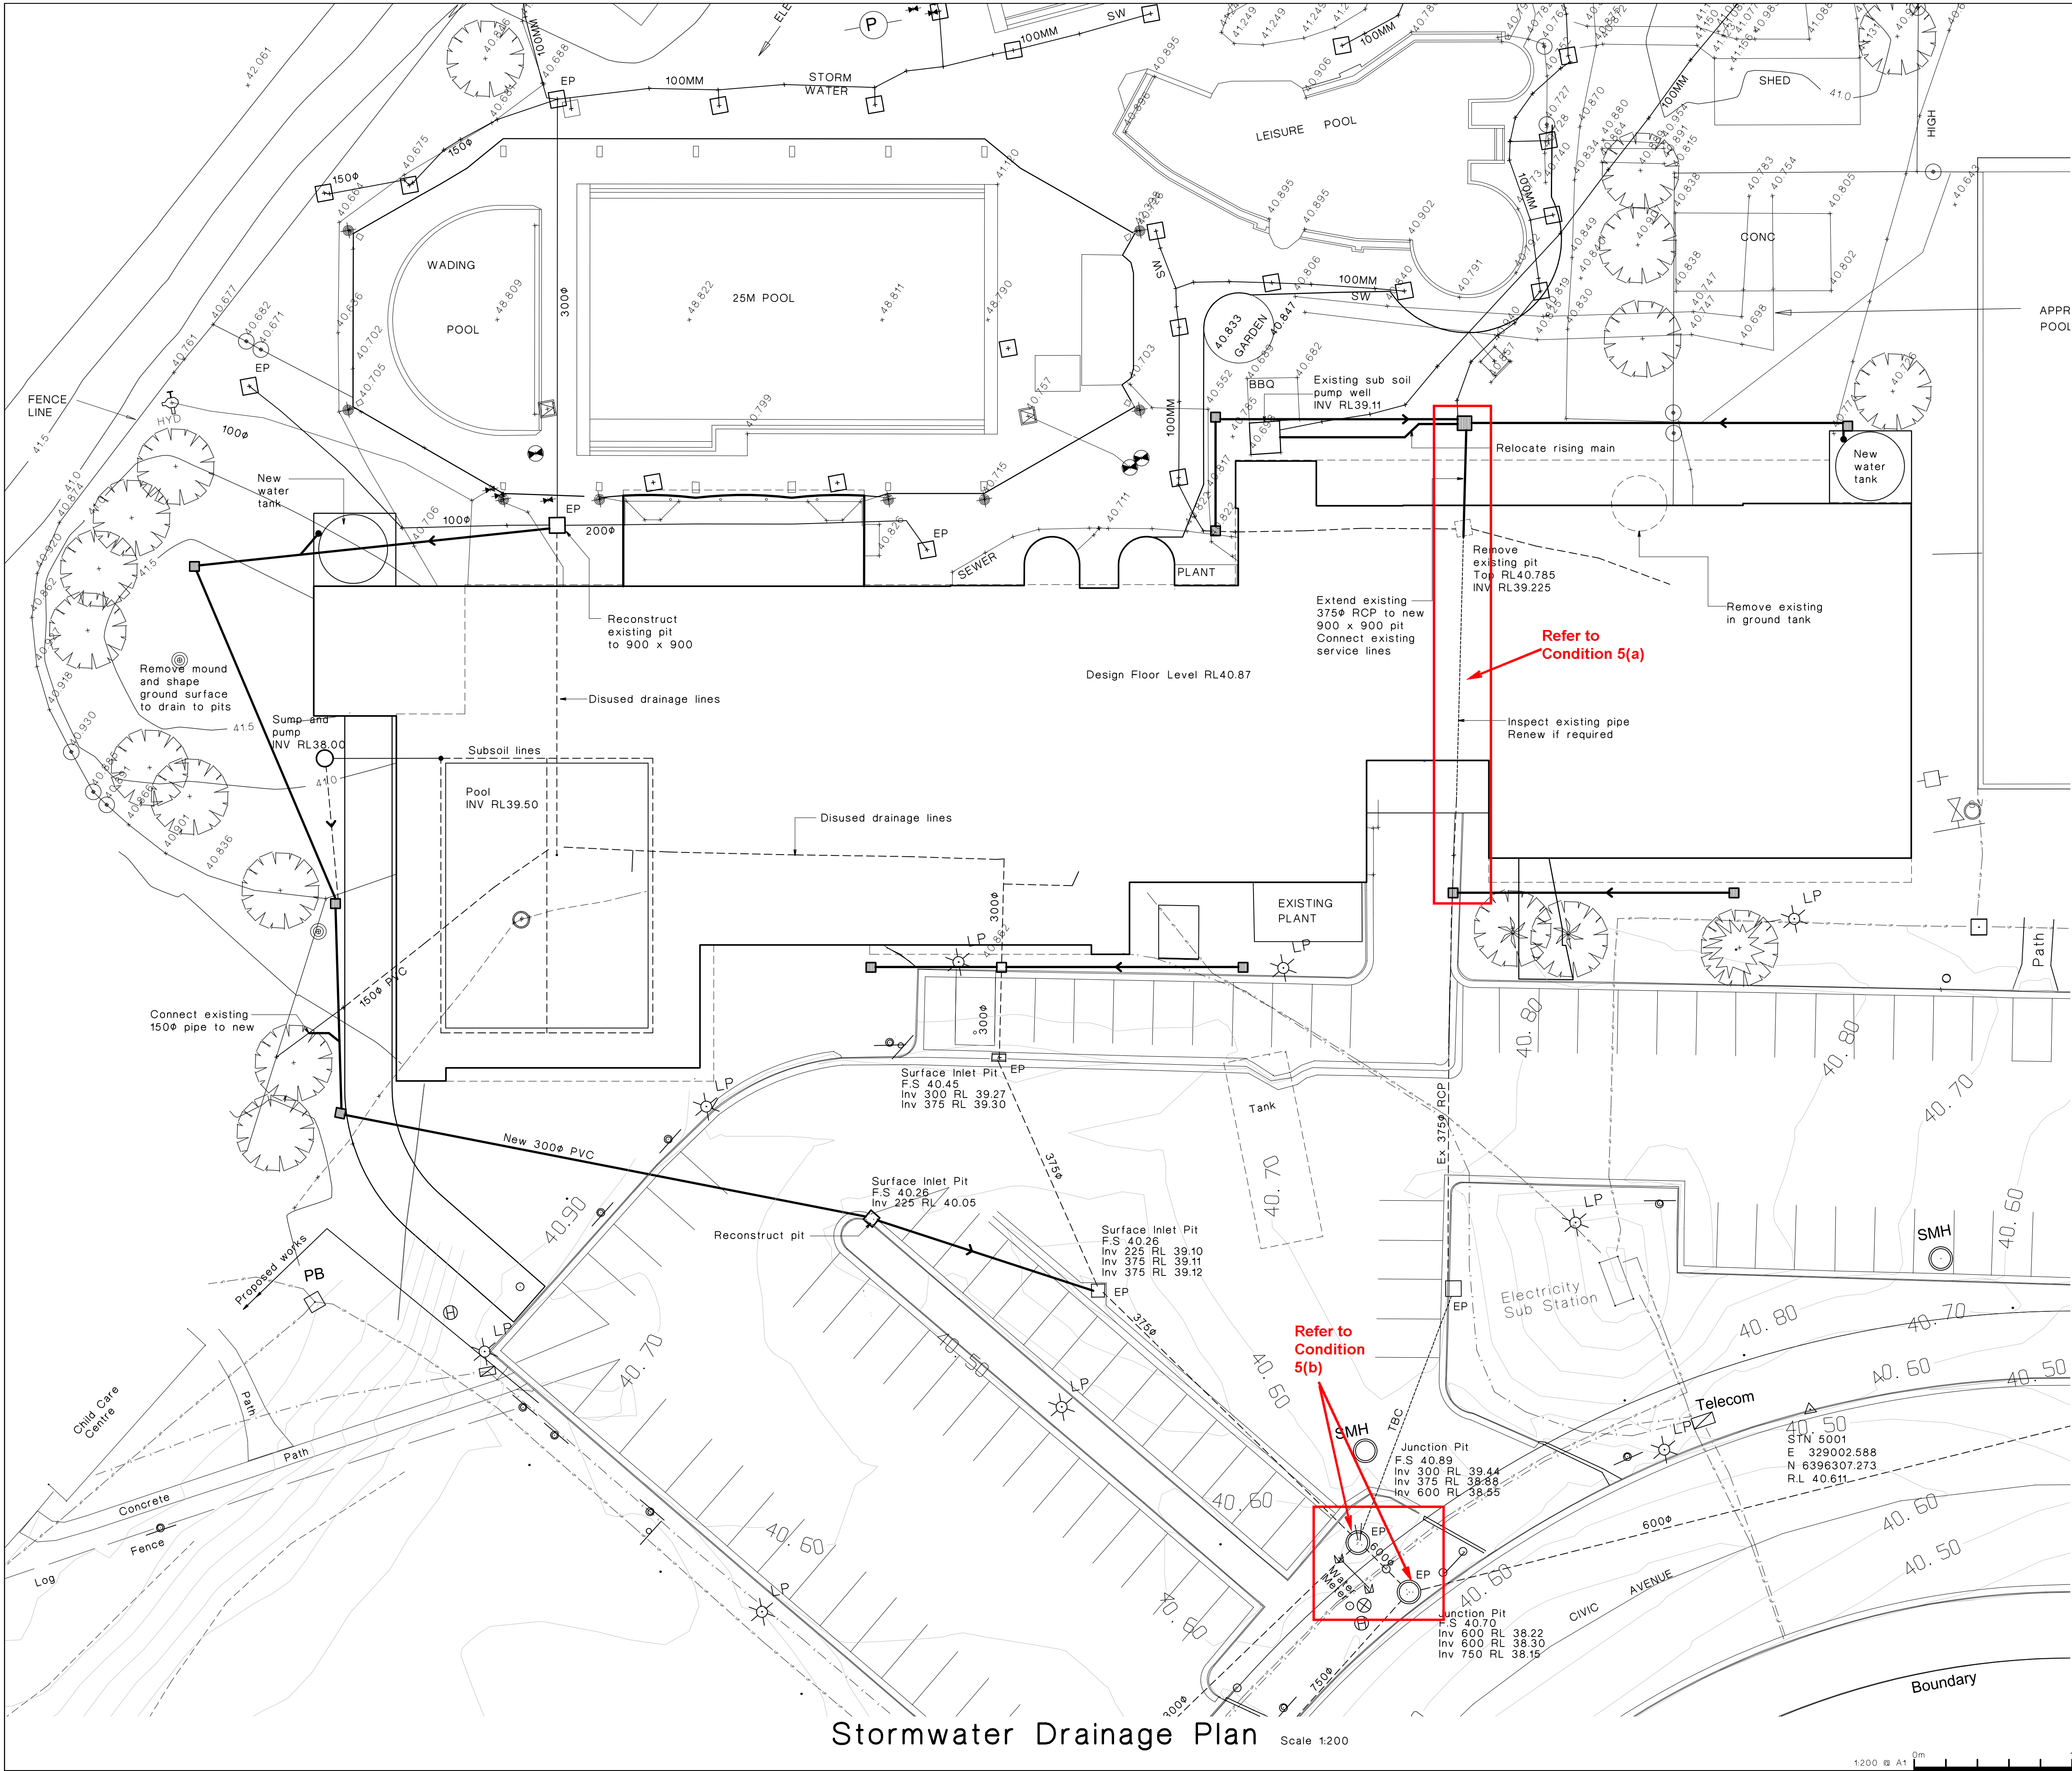


Drainage Notes

- All works to be in accordance with Australian Standard AS3500 - National Plumbing and Drainage Code.
- Pipes to be solvent jointed pvc (uno) set with 300 min cover
Min grade 1 : 100 uno
- Location of all existing services to be checked on site prior to excavation
- All filling to be compacted to a min. of 98% std. density ratio
- All service trenches to be backfilled with compacted coarse sand or crusher dust.
tc = 5 min
ARI = 20 Year
I = 148mm/hr (impervious)
C = 0.945
- Connect existing stormwater pipes to new pit where required

LEGEND

- TP - Top of pit
- INV - Invert of pipe
- EP - Existing pit

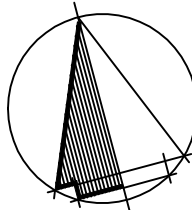

A	Development Application	10.10.14
Issue	Amendment	Date

NOTES:

These drawings shall not be used for construction purposes unless endorsed "For Construction" in the amendment schedule.

These drawings shall be read in conjunction with all architectural and other consultants' drawings and specifications.

Dimensions shall not be obtained by scaling the structural drawings.

Report any discrepancies to engineers before proceeding.

All work is to be completed in accordance with the relevant Australian Standards.

Any dimensions shown on the engineering drawings shall be verified with the architectural drawings.

Refer general notes on drawing S00

Client



Design Architect



Project

Alterations & Additions to Singleton Gym & Swim
LOT 100 DP737187
CIVIC AVENUE SINGLETON

Drawing

Stormwater Drainage Strategy

GR Consulting Engineers



Designed: G Roberts
Verified: G Roberts
Scale: 1:200
Job No: 20140026


Drawn: PJS
Scale: 1:200
Sheet No: DA01


Date: Oct 2014
Issue: A


Stormwater Drainage Plan

Scale 1:200

1200 0m 10m 20m

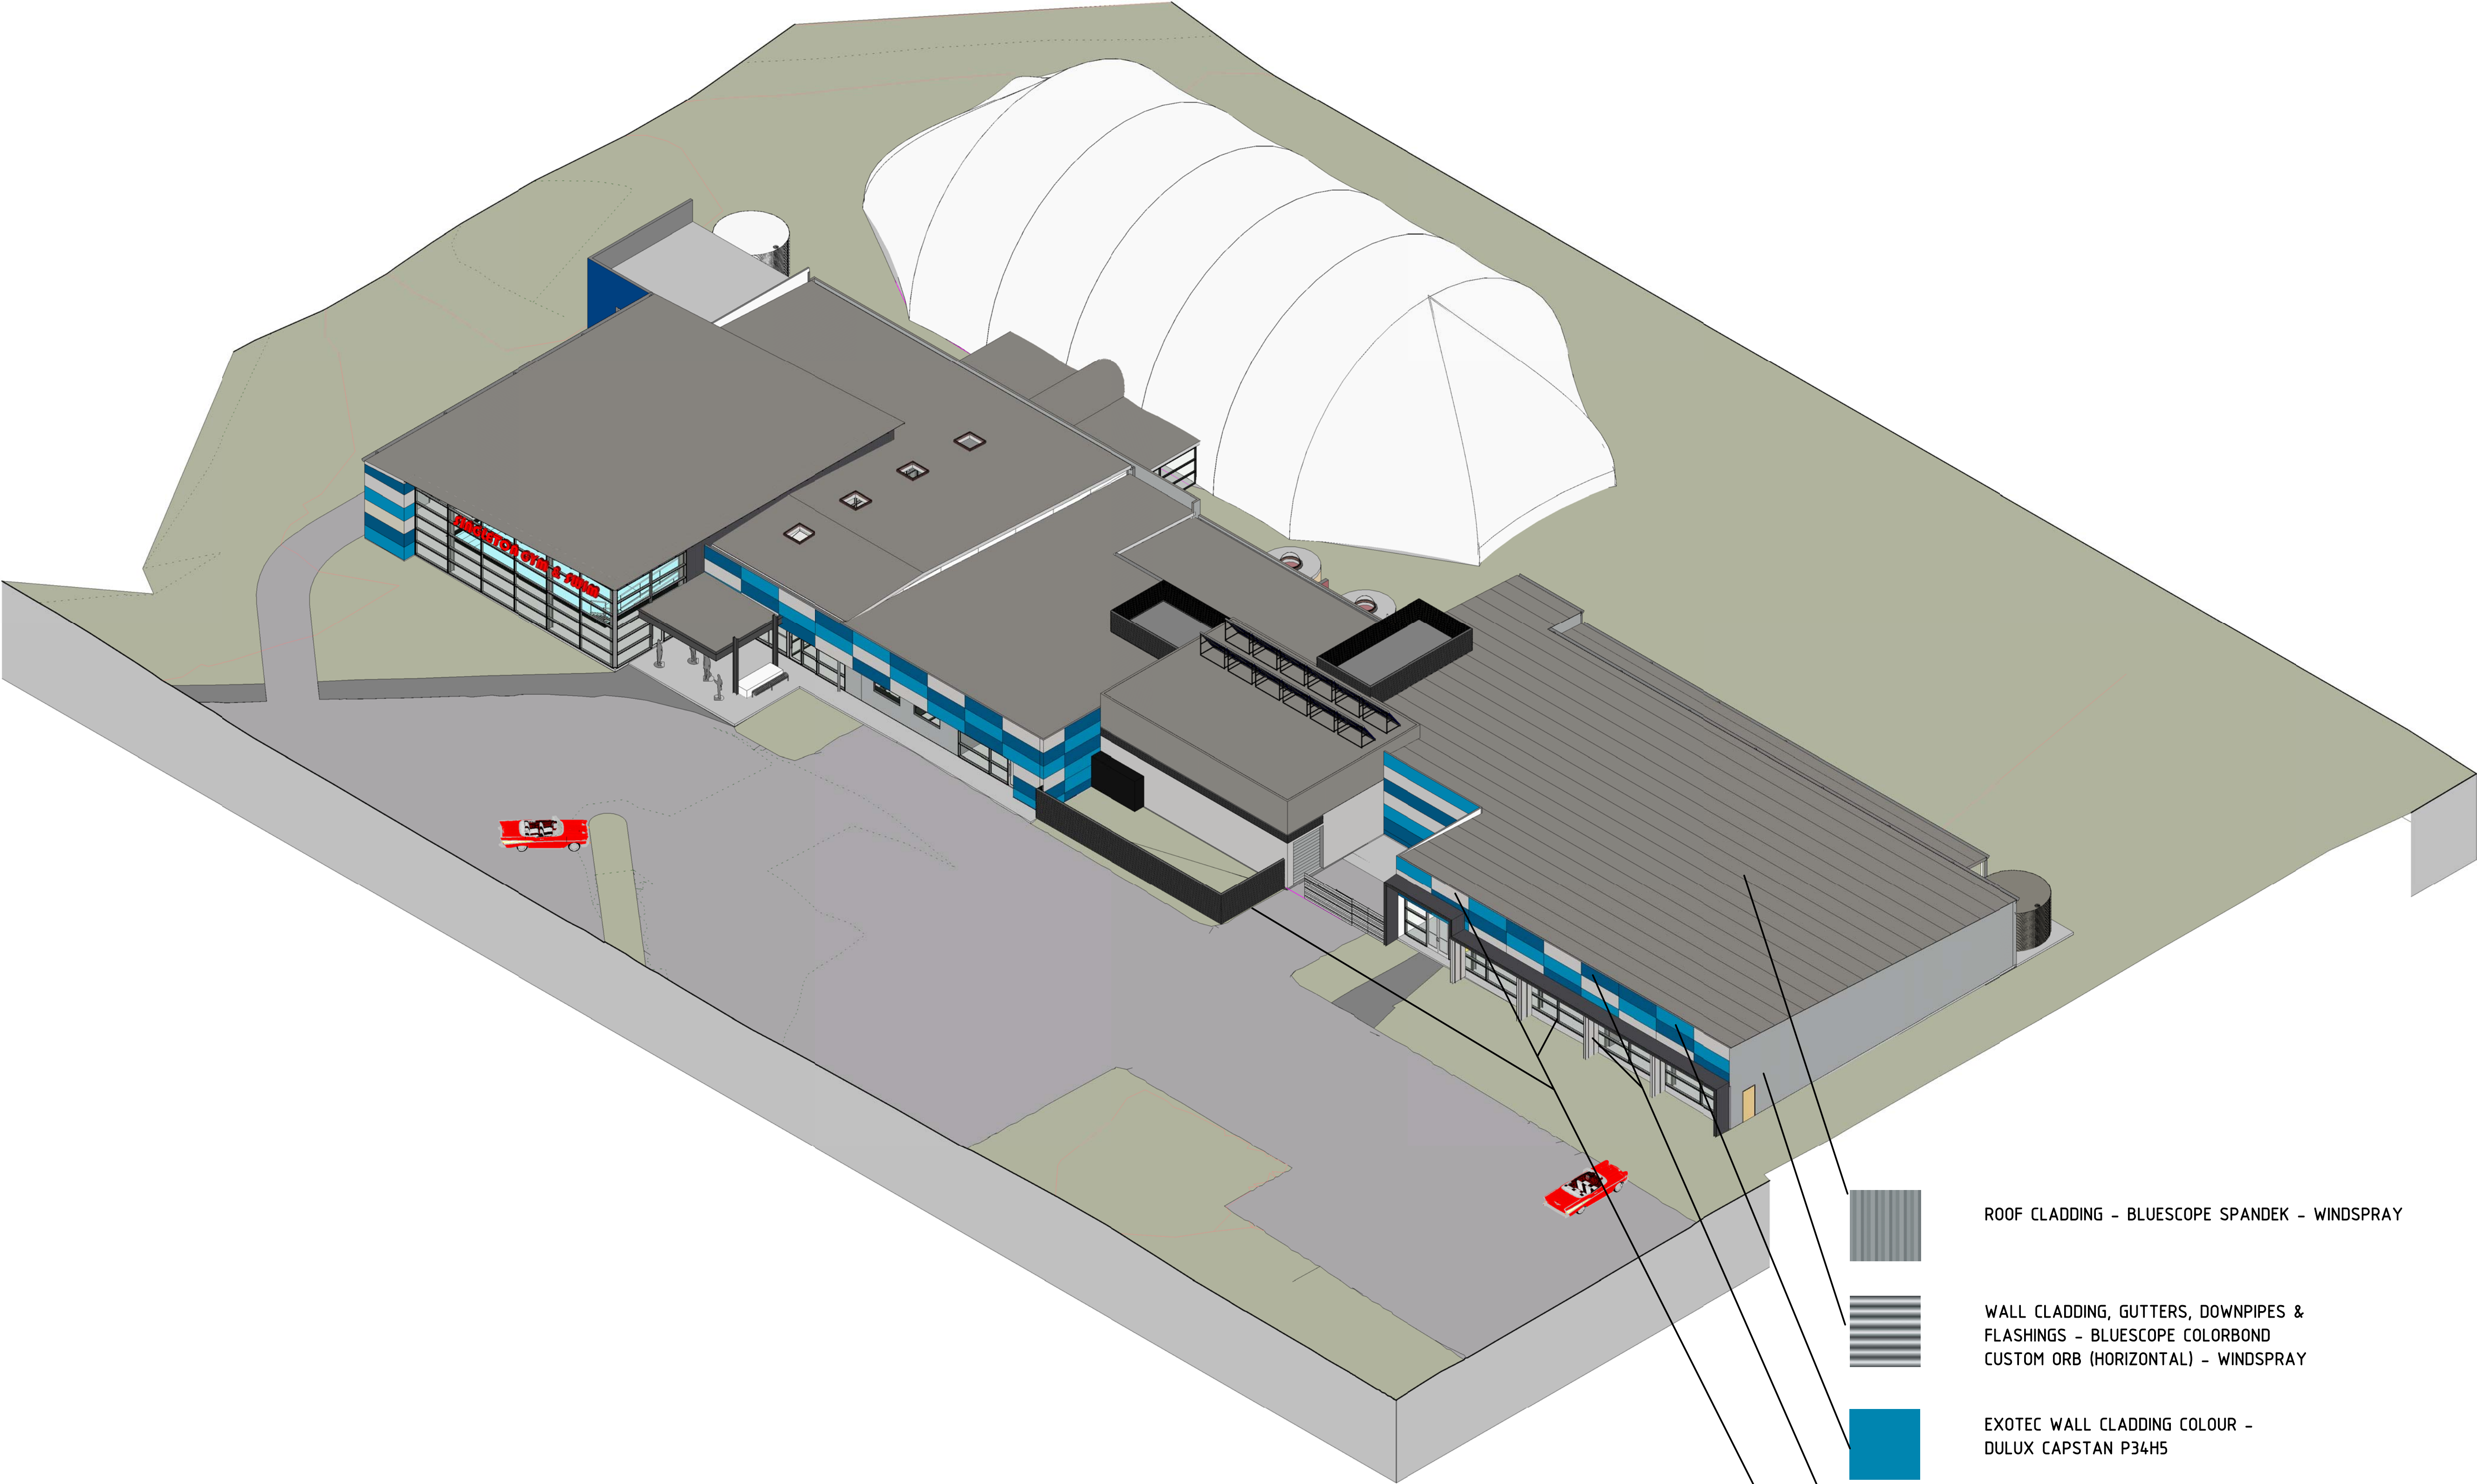

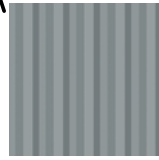- 

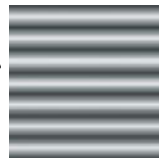ROOF CLADDING - BLUESCOPE SPANDEK - WINDSPRAY
- 

WALL CLADDING, GUTTERS, DOWNPIPES & FLASHINGS - BLUESCOPE COLORBOND CUSTOM ORB (HORIZONTAL) - WINDSPRAY
- 

EXOTEC WALL CLADDING COLOUR - DULUX CAPSTAN P34H5
- 

EXOTEC WALL CLADDING COLOUR - DULUX SNORKEL SEA P35H9
- 

EXOTEC WALL CLADDING COLOUR, POWDER COAT ALUMINIUM DOOR & WINDOW FRAME COLOUR, POWDER COAT LOUVRE SCREEN COLOUR - SHALE GREY

Materials Legend
1 : 50


CONTRACTORS MUST VERIFY ALL DIMENSIONS ON SITE BEFORE COMMENCING ANY WORK OR PREPARING SHOP DRAWINGS

All Architectural drawing sheets to be cross-referenced with other relevant disciplines.

ISSUE	DATE	BY
-------	------	----

ENVIRONMENTAL PARTNERSHIP NSW
Suite 3.01 22-36 Mountains Street Ultimo 2007
Ph: (02) 9281 7007 Email: admin@epnsw.com.au
ABN 53 088 175 437

MECHANICAL ENGINEERS:
SMS Corp Pty Ltd
acn 80 158 133 110
po box 480
Missions Point 1565
T 9438 1022 F 9438 2124
e reception@smscorp.com.au

 

HYDRAULIC ENGINEER:
HDG
HYDRAULIC DESIGN GROUP
Bldg 30, Cecil St, NSW
PO Box 31, Merri NSW 2095
Tel: 02 8500 8500
Email: hdg@hdydesign.com.au



ELECTRICAL ENGINEER:
SPECTRUM
ENGINEERING SOLUTIONS
1 Davis Place
Glenhaven NSW 2155
Phone: (02) 8950 8802
Mobile: 0419 294 533
Email: nat@spectrumeng.com.au

STRUCTURAL AND CIVIL ENGINEER:
GR Consulting Engineers
GR CONSULTING ENGINEERS PTY LTD
UNIT 4, 35 MERRICK ROAD
PO BOX 577
PORT MACQUARIE NSW 2444
ABN 26 147 985 359
Phone: (02) 8581 2001
Email: mail@grco.com.au

DESIGN ARCHITECT:
Facility Design Group
New Reg. No. 7188
ABN 12 618 999 044
100 Bay St
Sydney NSW 2000
Phone: (02) 4448 5777
Fax: (02) 4448 5777
e: info@fdg.com.au

CLIENT:
SINGLETON COUNCIL
For further info:

PROJECT NAME:
ALTERATIONS & ADDITIONS TO SINGLETON GYM & SWIM

PROJECT ADDRESS:
LOT 100 DP 737187
CIVIC AVENUE SINGLETON

DRAWING TITLE:
MATERIALS BOARD

A1 PRINT SIZE	
DATE: 07.10.2014	DRAWING NO.
SCALE: 1:50 @ A1	DA.1040
JOB NO.: W	

DRAWN BY: Author CHECKED BY: S. JOHANSSON

COPYRIGHT FACILITY DESIGN GROUP PTY. LIMITED. ALL RIGHTS RESERVED.
DO NOT SCALE OFF DRAWINGS. WORK TO FIGURED DIMENSIONS ONLY.
VERIFY DIMENSIONS ON SITE PRIOR TO COMMENCING WORK.