




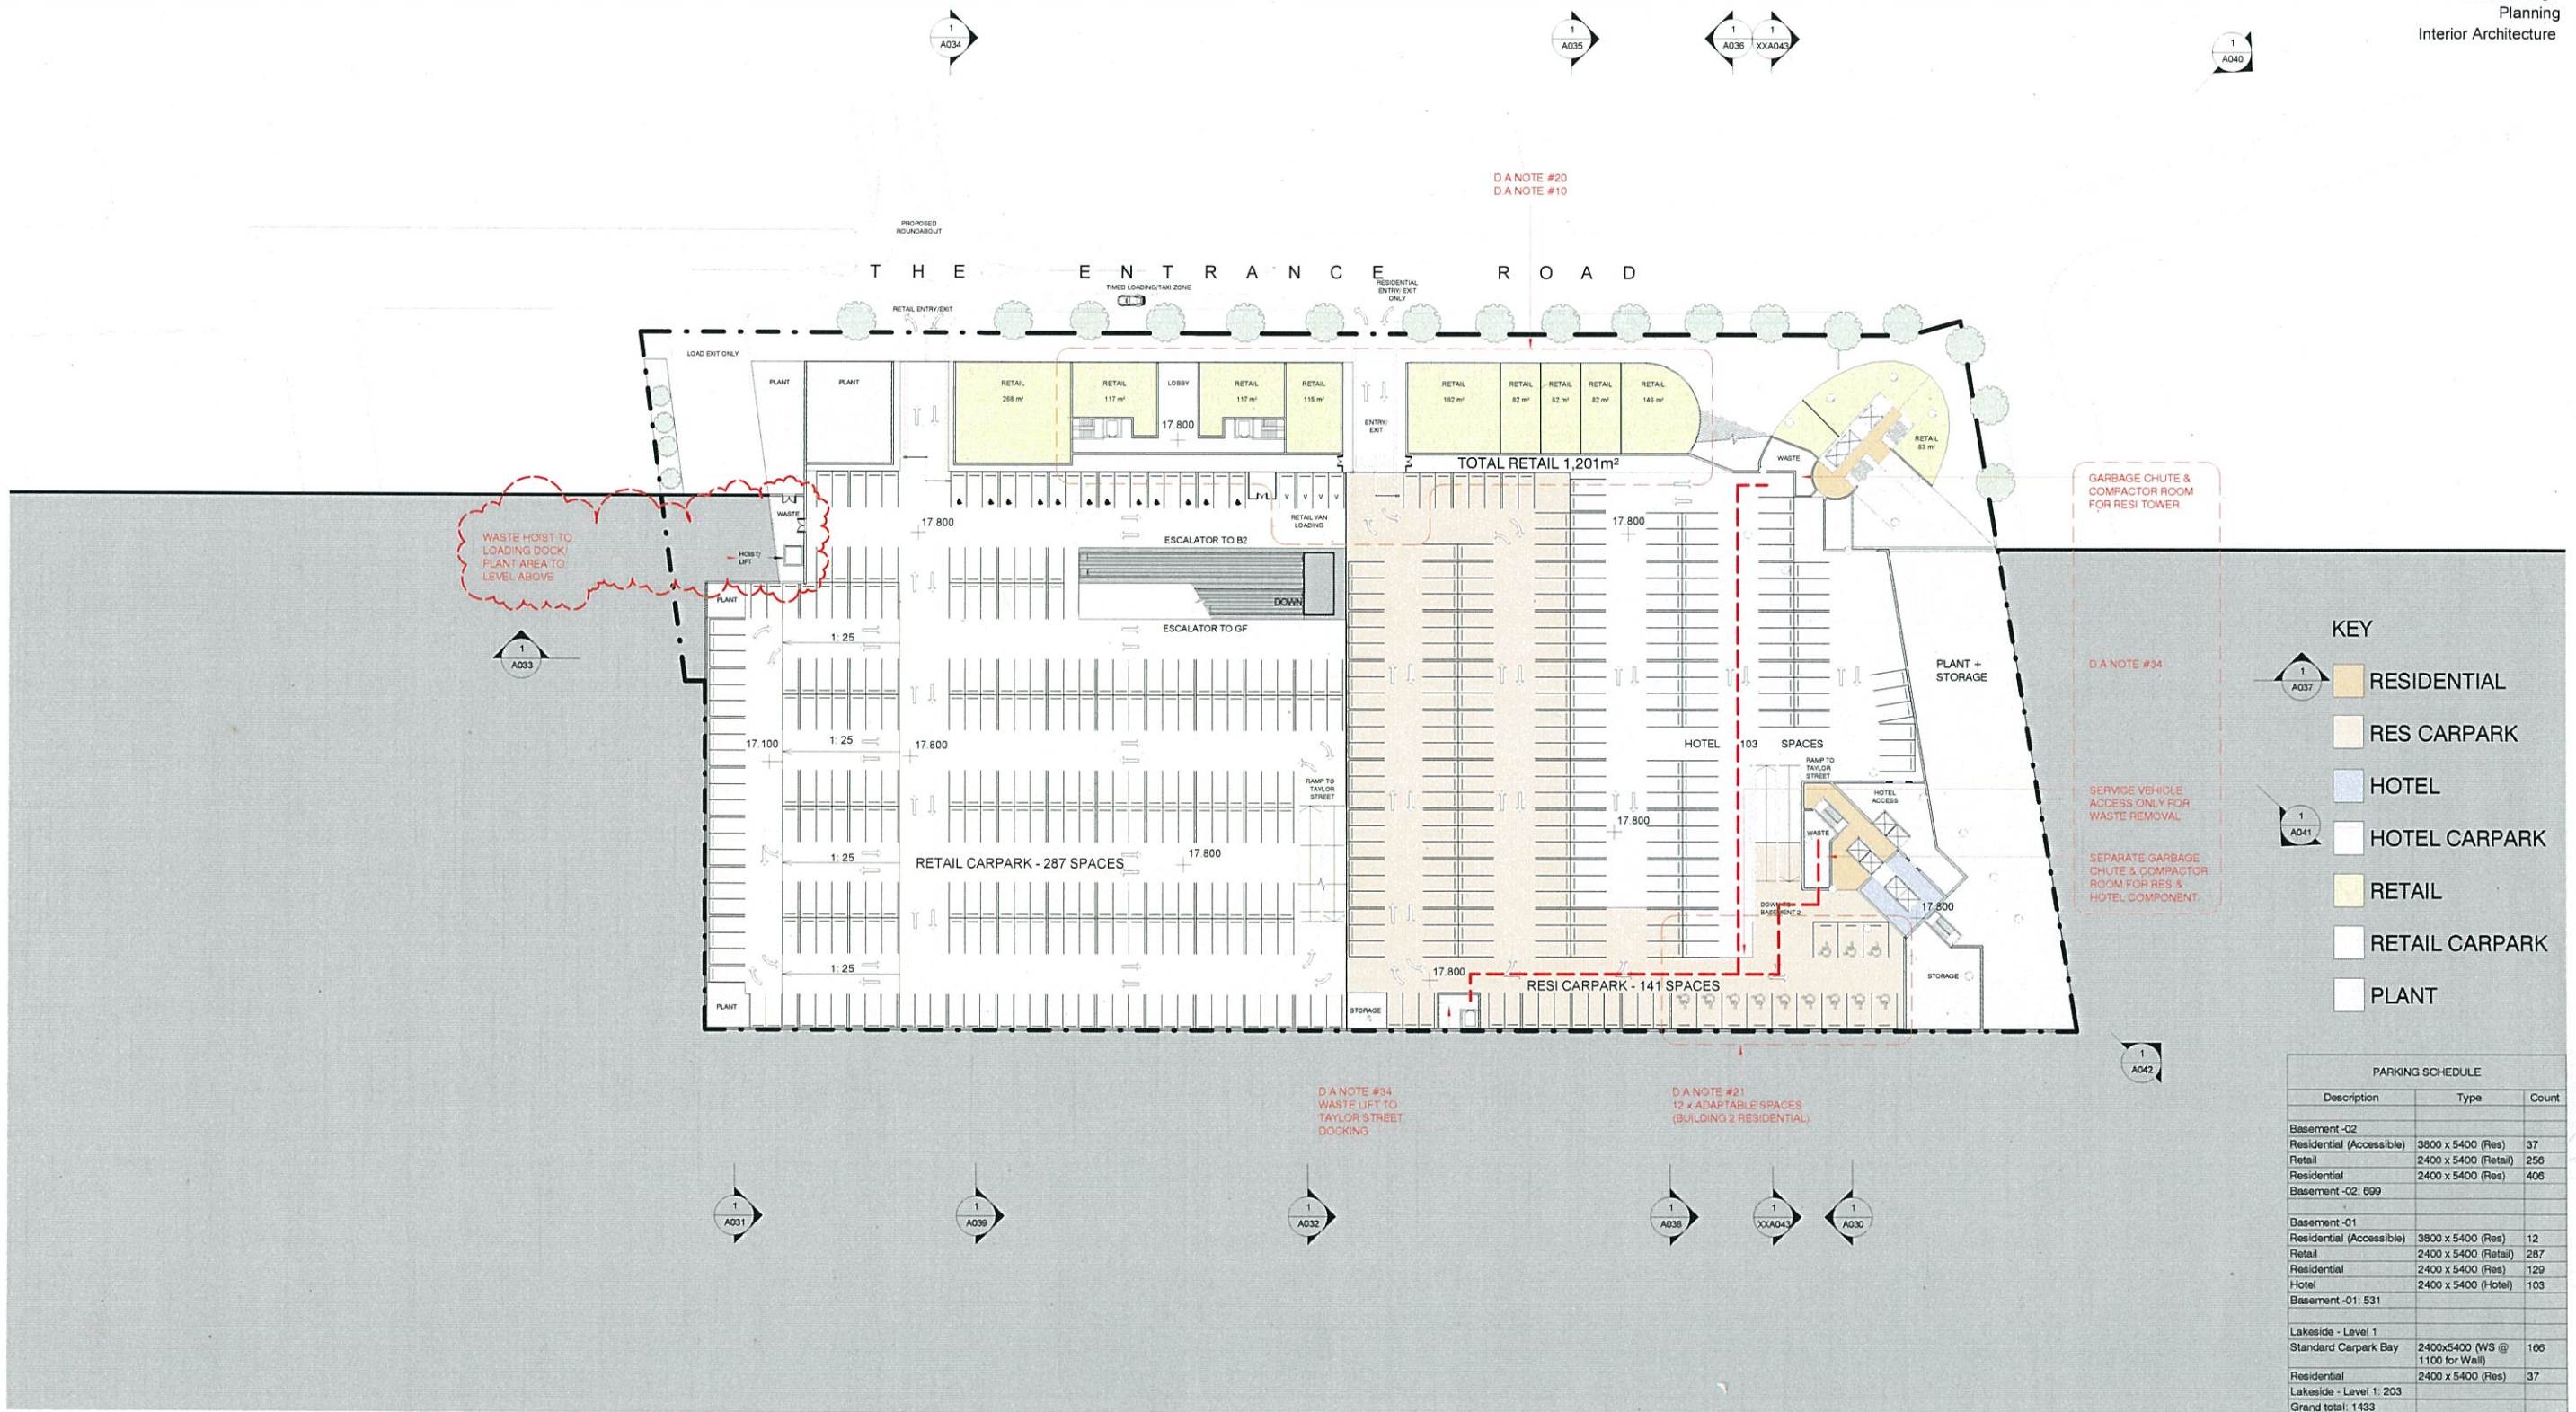

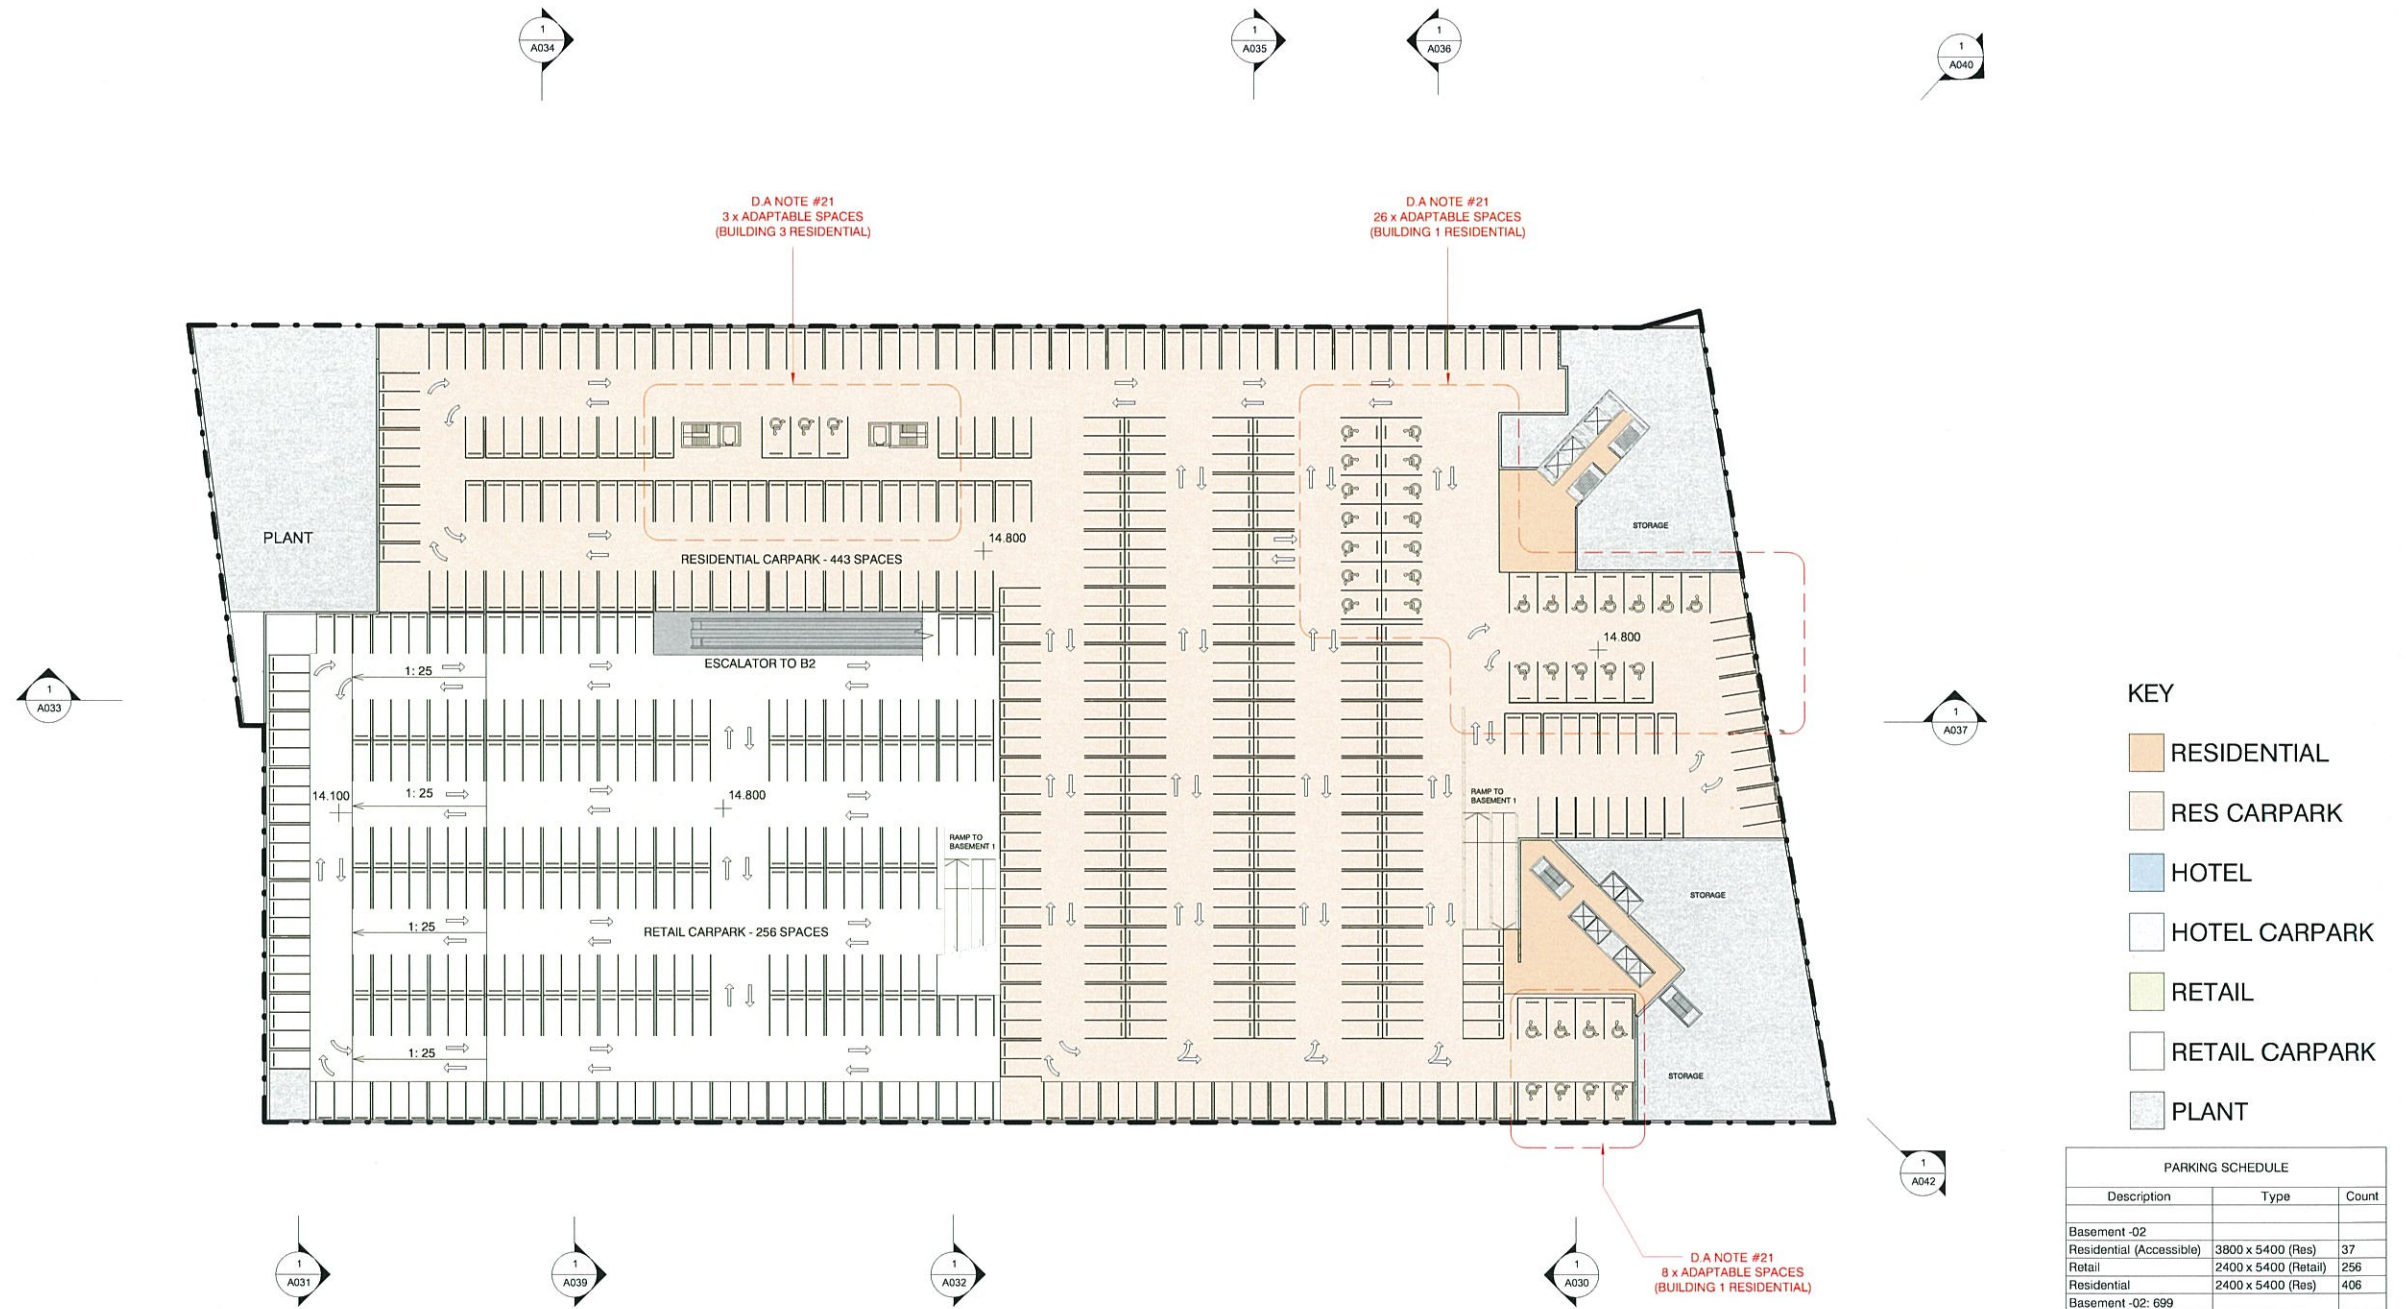

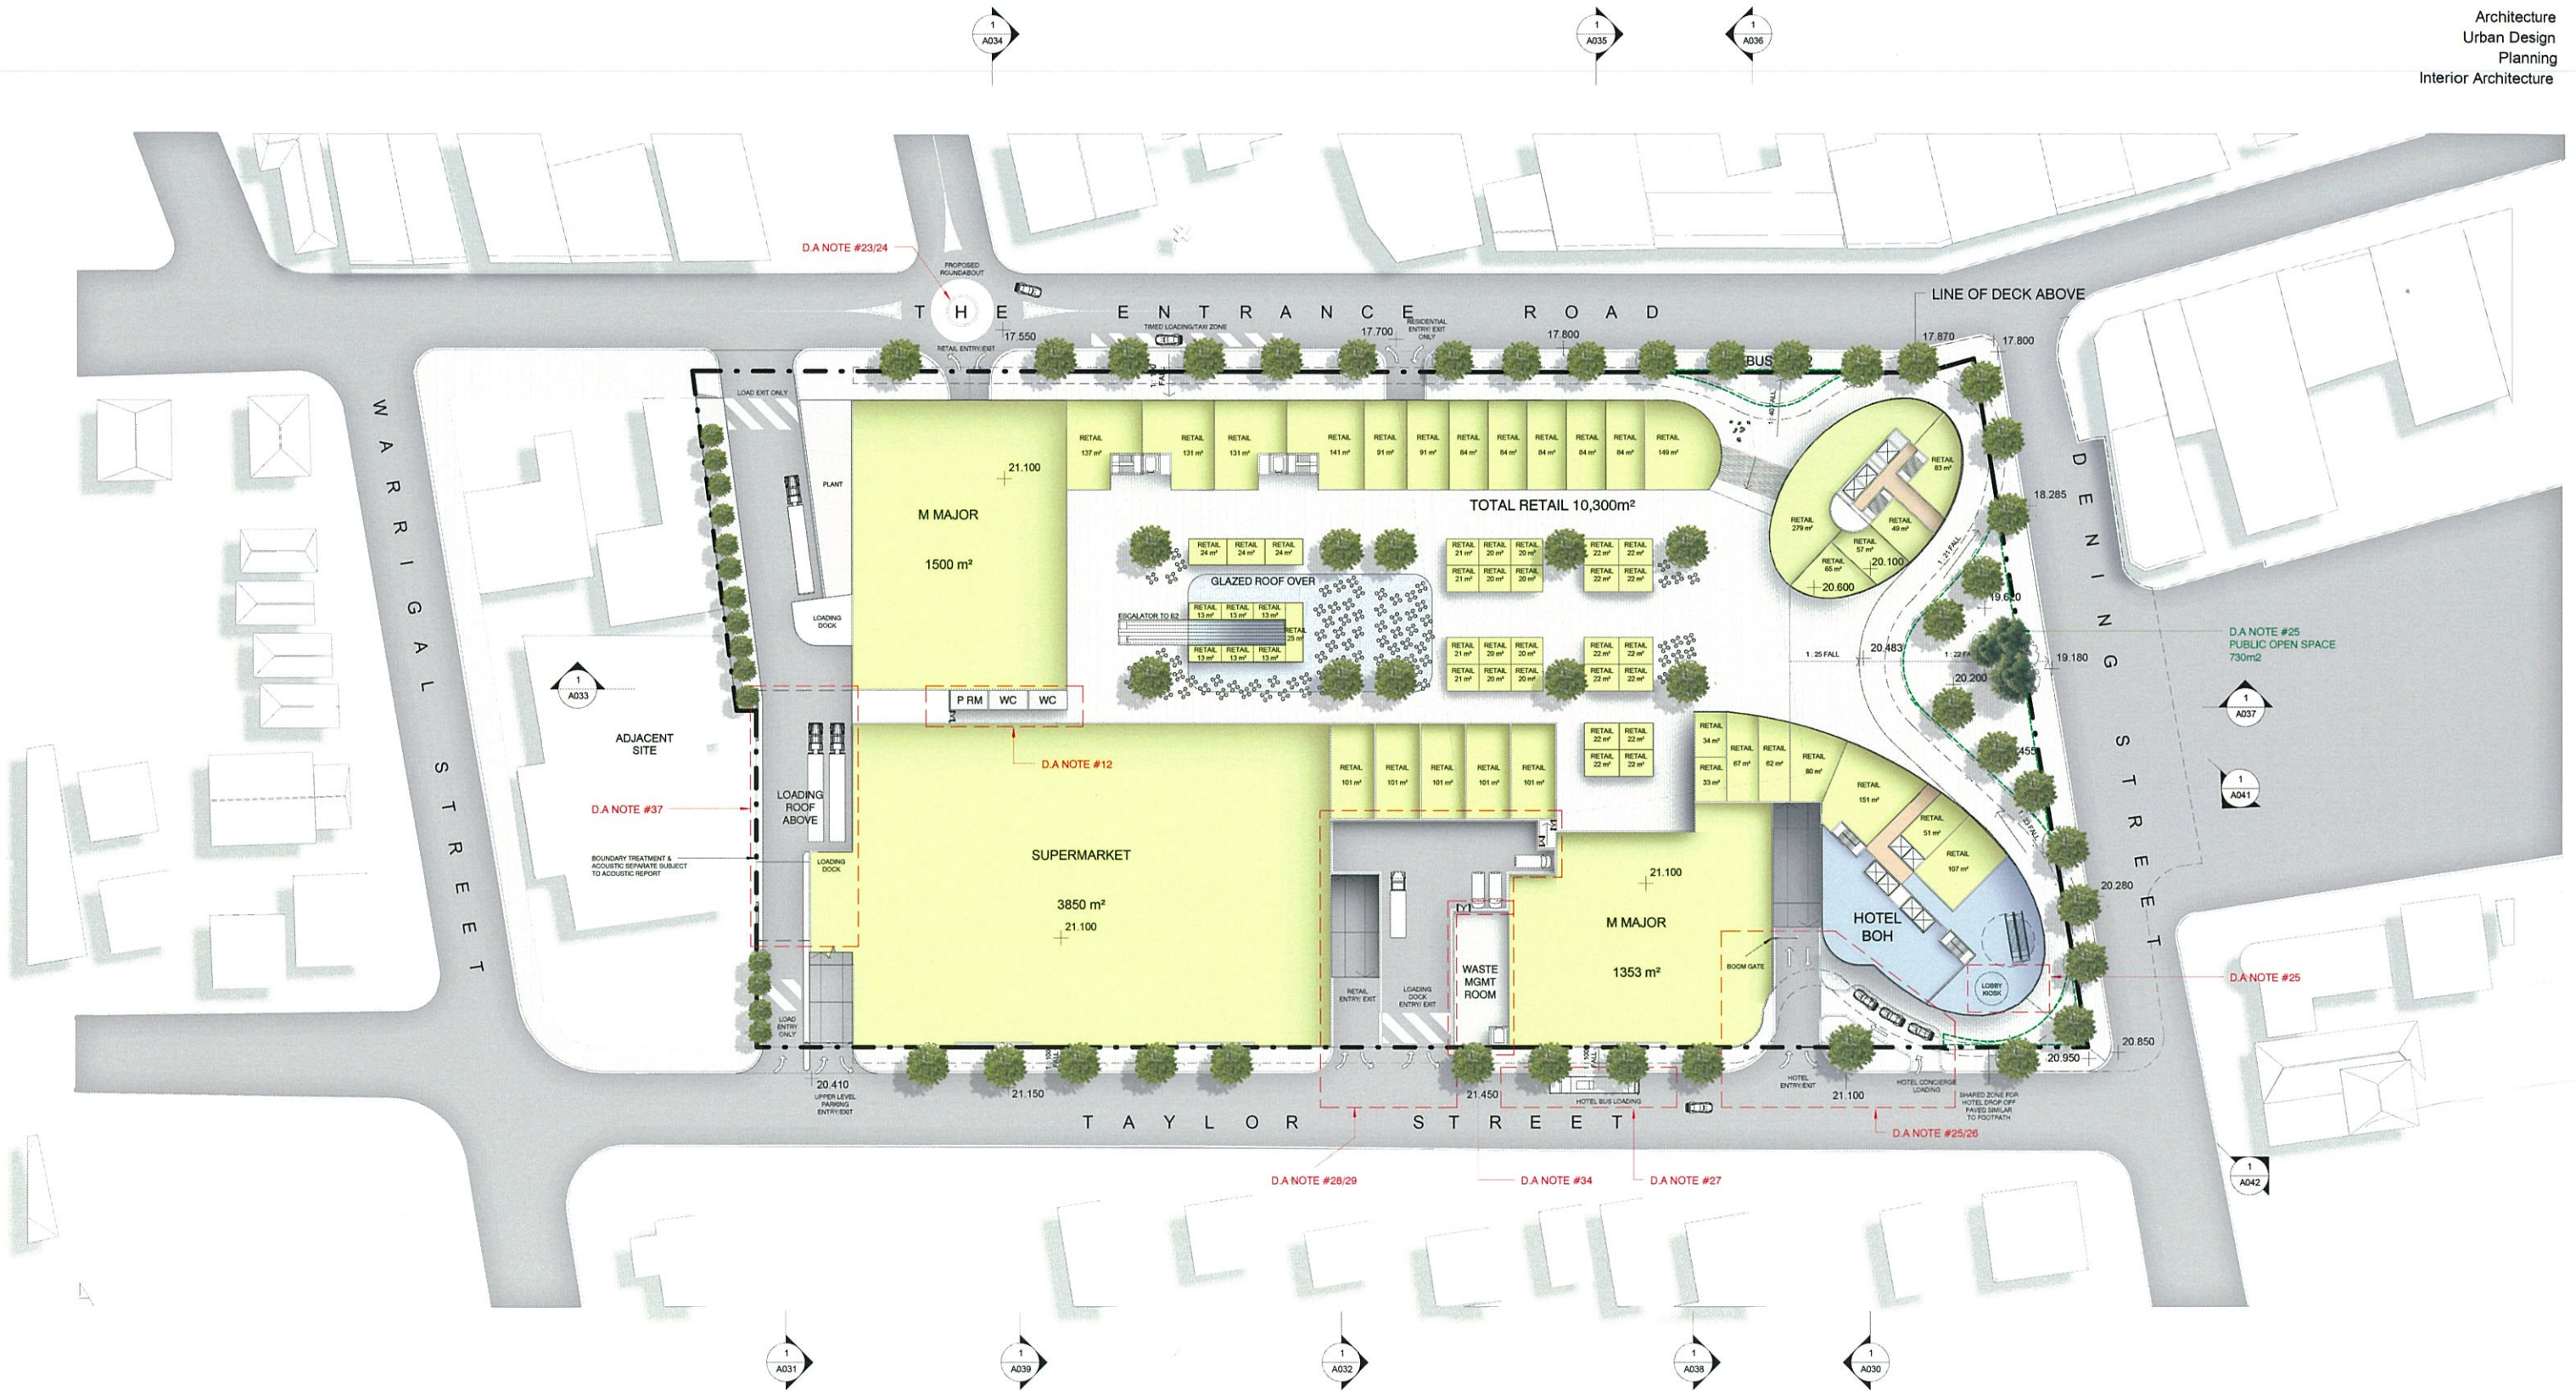

Ground Floor

RL:21.100

Lakeside, The Entrance

8/05/2015 5:55:19 PM

Prepared for

The Entrance Plaza Pty Ltd

Drawing

Ground Floor

Scale 1: 500 @ A1

1: 1000 @ A3


Drawing no A008

Issue G




- KEY
- RESIDENTIAL
 - RES CARPARK
 - HOTEL
 - HOTEL CARPARK
 - RETAIL
 - RETAIL CARPARK
 - PLANT

PARKING SCHEDULE		
Description	Type	Count
Basement -02		
Residential (Accessible)	3800 x 5400 (Res)	37
Retail	2400 x 5400 (Retail)	256
Residential	2400 x 5400 (Res)	406
Basement -02: 699		
Basement -01		
Residential (Accessible)	3800 x 5400 (Res)	12
Retail	2400 x 5400 (Retail)	287
Residential	2400 x 5400 (Res)	129
Hotel	2400 x 5400 (Hotel)	103
Basement -01: 531		
Lakeside - Level 1		
Standard Carpark Bay	2400x5400 (WS @ 1100 for Wall)	166
Residential	2400 x 5400 (Res)	37
Lakeside - Level 1: 203		
Grand total: 1433		

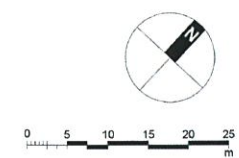


Level 1
RL:26.800


Lakeside, The Entrance

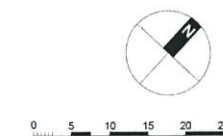



RL:31.800

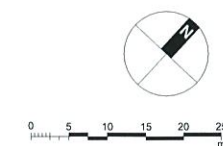

Lakeside, The Entrance

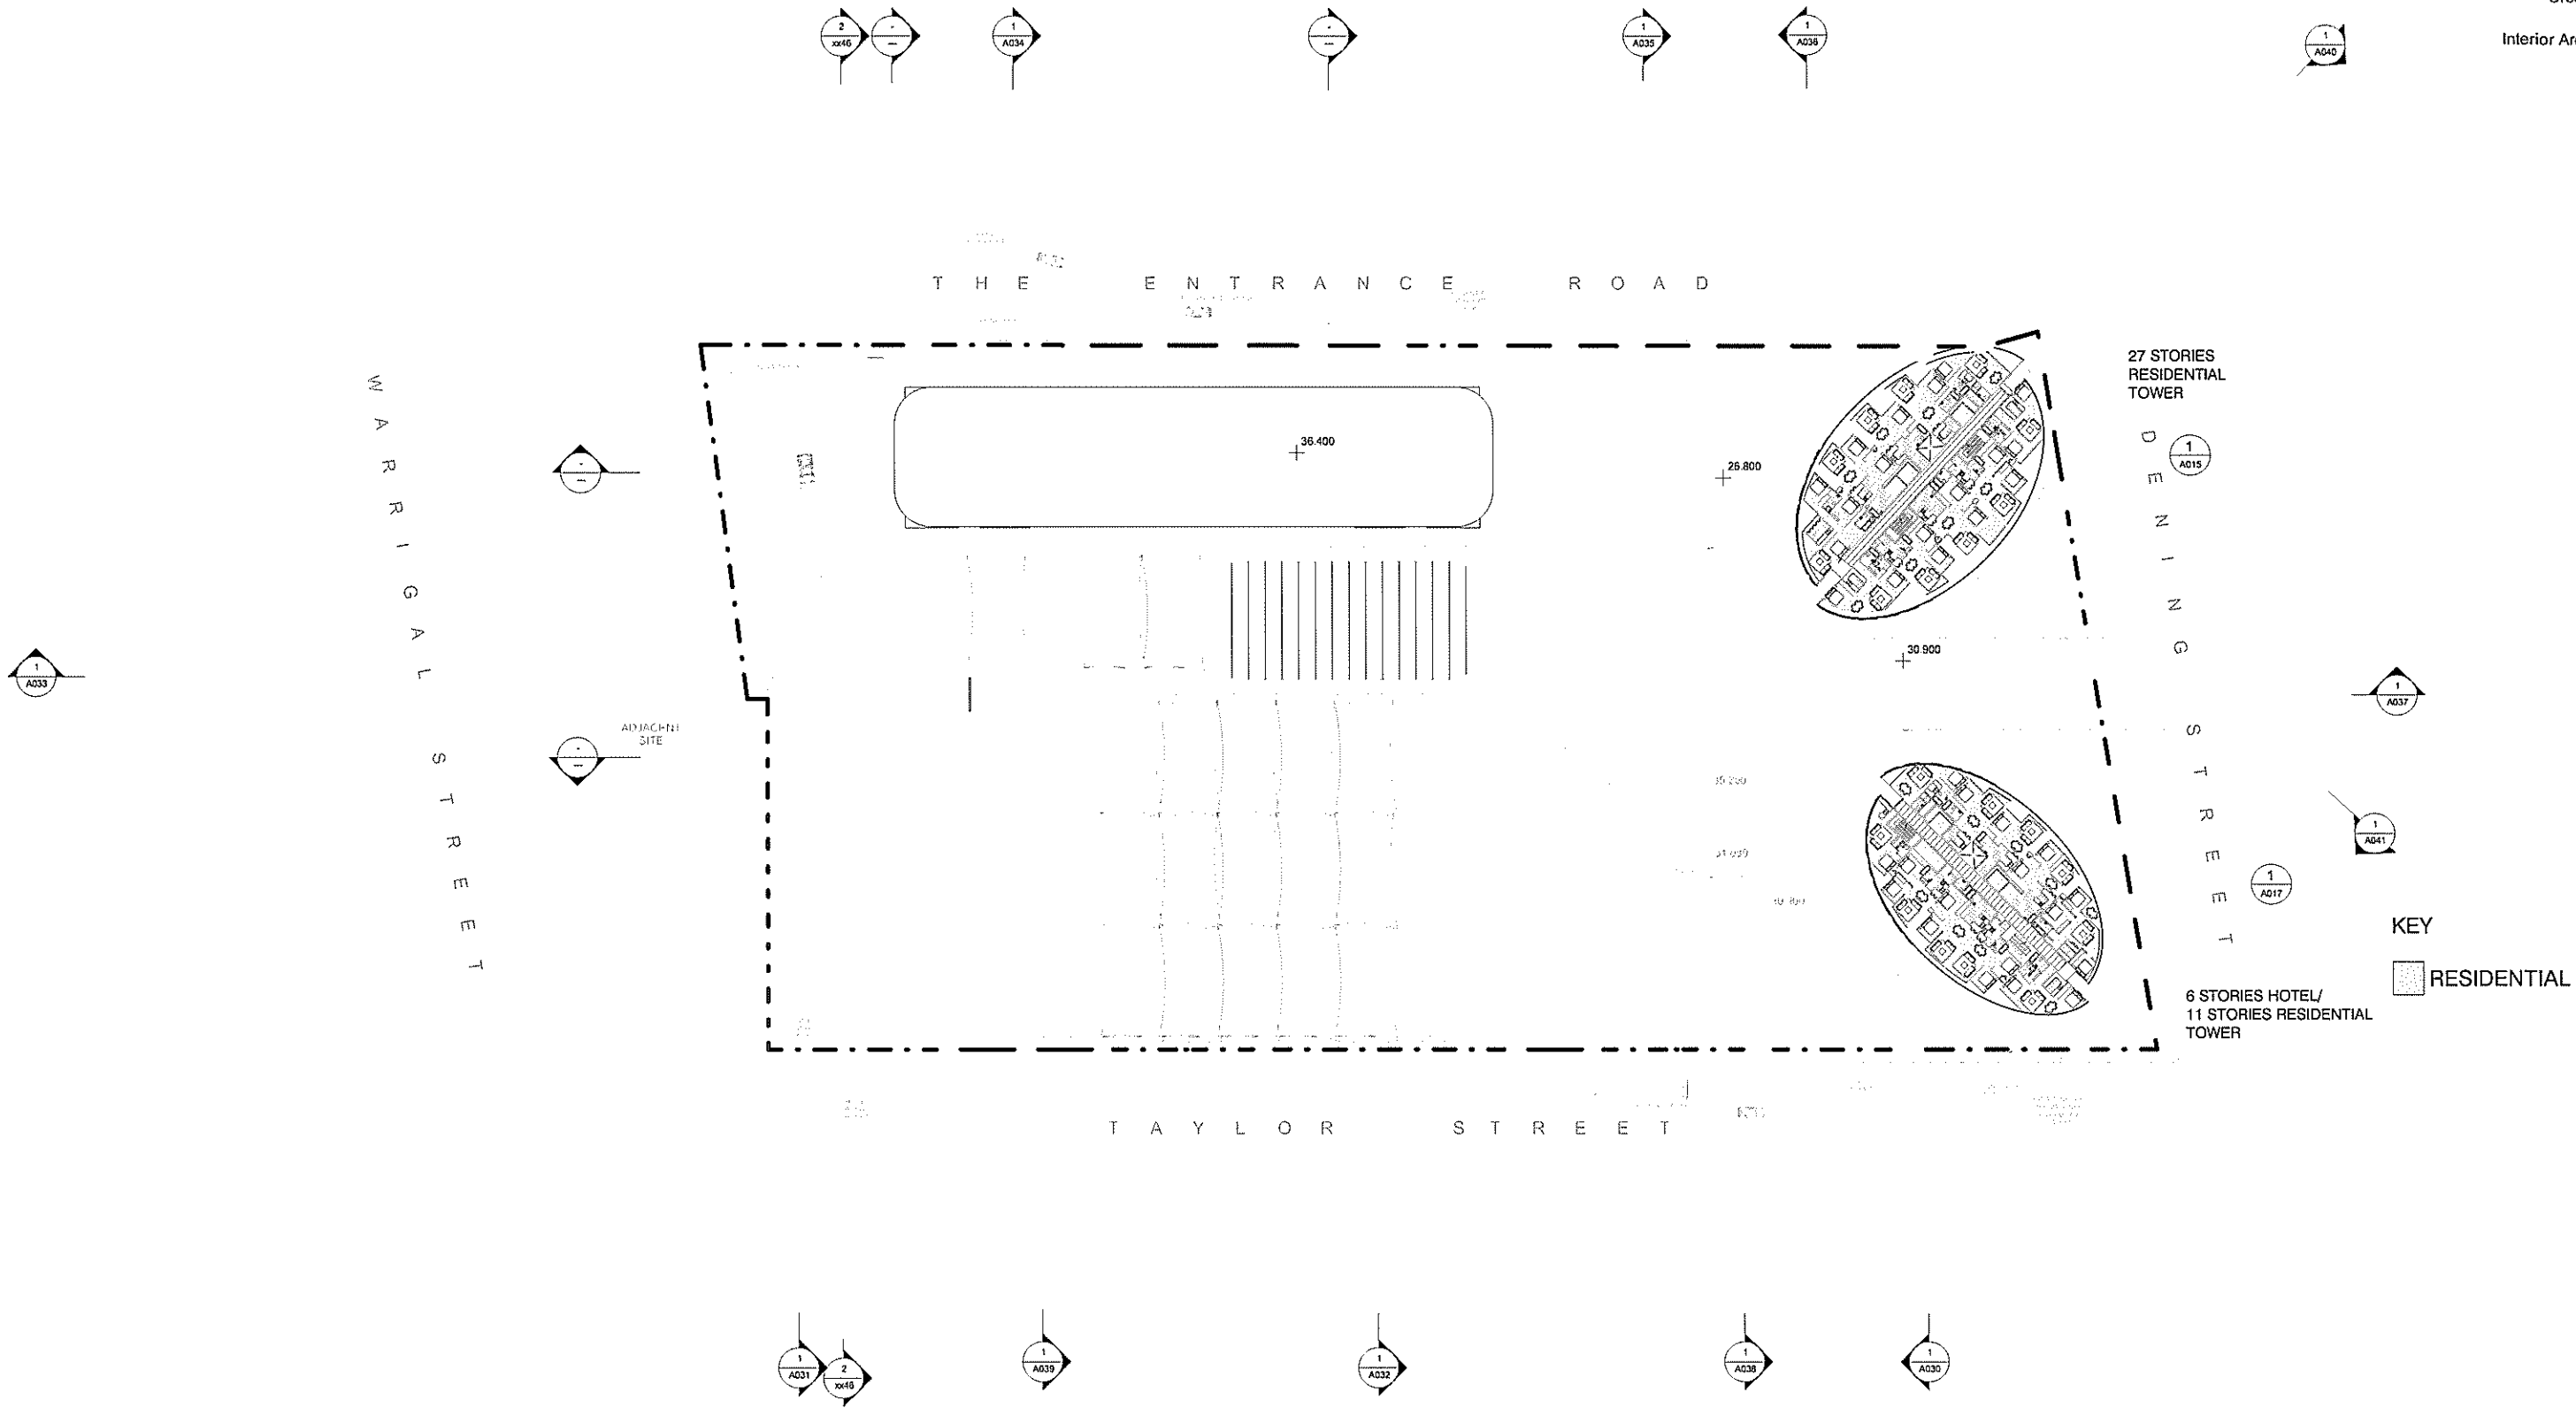

Typical Tower
Residential Mid Rise

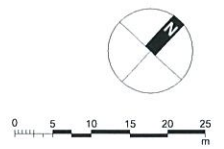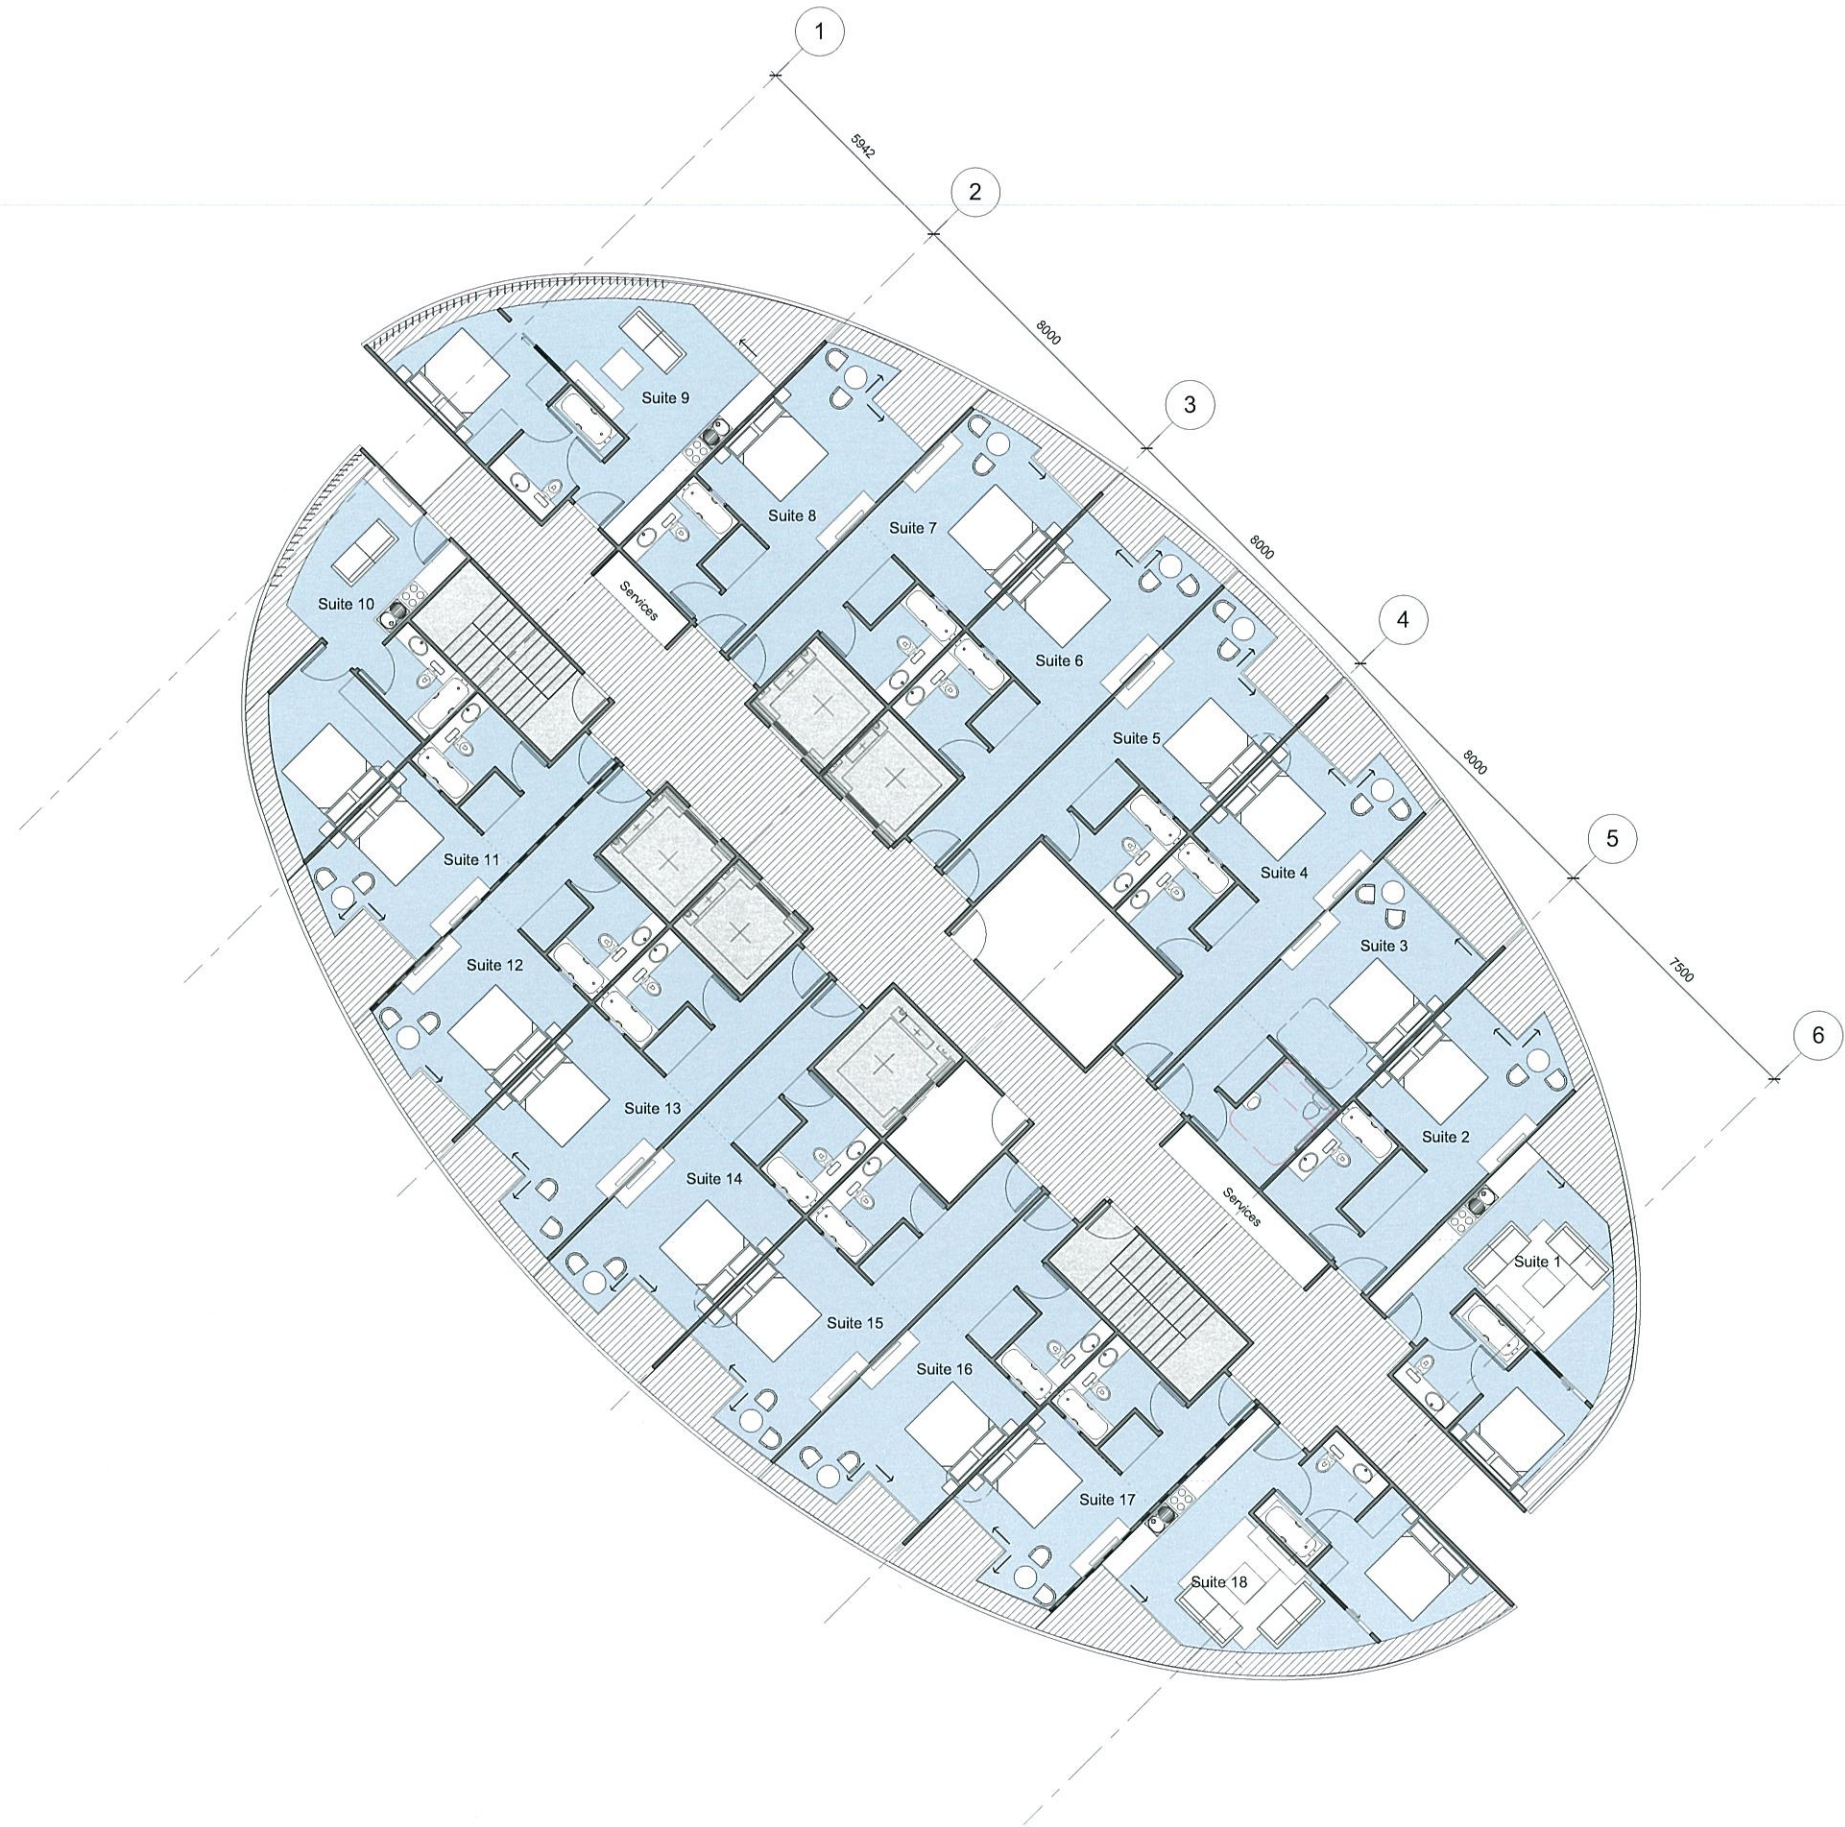

Typical Hotel Floor Plan