

THE WHIDDON GROUP

PROPOSED 113 BED RESIDENTIAL AGED CARE HOME - GRAFTON - NEW SOUTH WALES

DRAWING LIST		KEY TO ABBREVIATIONS	AREA CALCULATIONS
DA00	COVER SHEET: DRAWING LIST, KEY TO ABBREVIATIONS & SITE LOCALITY PLAN	ARC ARCHIVE (STORE)	SITE = 9,269 m ² EXISTING GFA - GROUND FLOOR = 2,973m ² EXISTING FSR = 1.0/32
DA01	SITE ANALYSIS PLAN	BCA BUILDING CODE OF AUSTRALIA	
DA02	DEMOLITION PLAN	BO (TRAFFIC) BOLLARD	PROPOSED GFA - GROUND FLOOR = 3,301m ² - FIRST FLOOR = 2,969m ² - TOTAL = 6,270m ²
DA03	SITE PLAN	B3 BOLLARD	
DA04	GROUND FLOOR PLAN	CL CEILING LEVEL	PROPOSED LANDSCAPE AREA - LANDSCAPE AREA = 4,786m ² PROPOSED FSR = 0.681 OVERALL GFA INCREASE OF 3,301m ²
DA05	FIRST FLOOR PLAN	COMMS COMMUNICATIONS	
DA06	ROOF PLAN	EXISTING CONTOUR (WHOLE METRE)	
DA07	SECTIONS	EXISTING CONTOUR (HALF METRE)	
DA08	ELEVATIONS	CPD CUPBOARD	
DA11	SHADOW DIAGRAMS	EDB ELECTRICAL DISTRIBUTION BOARD	
DA20	NOTIFICATION PLAN 1 - SITE PLAN (A3 SHEET)	EG (QUAD) EAVES GUTTER	
DA21	NOTIFICATION PLAN 2 - BUILDING ELEVATIONS (A3 SHEET)	ELEC ELECTRICAL	
		FD FIRE DOOR	
		FH FIRE HYDRANT	
		FL FLOOR LEVEL	
		FSR FLOOR SPACE RATIO	
		GFA GROSS FLOOR AREA (MEASURED TO OUTSIDE FACE OF EXTERIOR WALL)	
		GTD GRATED TRENCH DRAIN	
		HWSN (CLINICAL) HANDWASH STATION	
		KB (NEW) KERB	
		m metres	
		m ² square metres	
		RL REDUCED LEVEL	
		RS ROLLER SHUTTER	
		SD SMOKE DOOR	
		ST STORE	
		SVP STORMWATER PIT	
		SVR SERVICE RISER	
		W WINDOW	
		WID WINDOW (GLAZED SLIDING DOOR)	
		WC WATER CLOSET	



SITE LOCALITY PLAN
SCALE 1:2000

ARCHITECTURAL DOCUMENTATION FOR AUTHORITY APPROVAL PURPOSES ONLY

AMENDMENTS		APPROVED	SIGNED	DATE
ISSUE	DESCRIPTION	PD		28-11-2014
A	DEVELOPMENT APPLICATION			

THIS DRAWING ISSUE HAS BEEN REVIEWED FOR DEVELOPMENT APPLICATION PURPOSES

ASSOCIATE

PROJECT ARCHITECT

CONSULTANTS

PROJECT MANAGEMENT
Crown Project Services
Level 16, 250 George Street, Sydney NSW 2000
T: (02) 9252 4422
E: michael.garman@crowngroup.com.au

QUANTITY SURVEYING
Wilde & Woollard
Level 5, 305 Pacific Highway, Chateau NSW 2097
T: (02) 9411 2777
E: wilson@wildewoollard.com.au

STRUCTURAL ENGINEERING
Wood & Grievance Engineers
Level 5, 305 Pacific Highway, St Leonards NSW 2055
T: (02) 8484 7000
E: info@wge.com.au

ELECTRICAL ENGINEERING
Wood & Grievance Engineers
Level 5, 305 Pacific Highway, St Leonards NSW 2055
T: (02) 8484 7000
E: info@wge.com.au

MECHANICAL ENGINEERING
Wood & Grievance Engineers
Level 5, 305 Pacific Highway, St Leonards NSW 2055
T: (02) 8484 7000
E: info@wge.com.au

PLUMBING
Newton Denny Chapelle
PO Box 1138, Lismore NSW 2480
T: (02) 6622 1011
E: teddy@newdennychapelle.com.au

HYDRAULIC ENGINEERING & FIRE PREVENTION
Wood & Grievance Engineers
Level 5, 305 Pacific Highway, St Leonards NSW 2055
T: (02) 8484 7000
E: info@wge.com.au

TRAFFIC ENGINEERING
TEF Consulting
Level 5, 305 Pacific Highway, St Leonards NSW 2055
T: (02) 8484 7000
E: info@tefconsulting.com.au

BCA ADVISORY
Steve Watson & Partners
Level 4, 415 George Street, Sydney NSW 2000
T: (02) 9252 4422
E: info@swp.com.au

LANDSCAPE ARCHITECT
Geolink
Level 1, 64 Balra Street, Lismore NSW 2480
T: (02) 6622 1011
E: info@geolink.net.au

CLIENT
THE WHIDDON GROUP

COVER SHEET
DRAWING LIST, KEY TO ABBREVIATIONS
& SITE LOCALITY PLAN

DATE
JULY 2014

PROJECT NUMBER
2013008

SCALE @ B1
1:2000


DRAWN
PD

ISSUE
A

PROJECT
PROPOSED AGED CARE HOME
THE WHIDDON GROUP
CROWN STREET, GRAFTON

Jackson Teece Architecture
744 Hunter Street
Newcastle West NSW 2302 Australia
T: 61 2 4959 5199 F: 61 2 4959 6144
E: newcastle@jacksonteece.com
Jackson Teece Commercial Pty Ltd
Trading as Jackson Teece
ABN 12 612 612 612
Not a registered architect (see Jackson Teece)

JACKSON TEECE

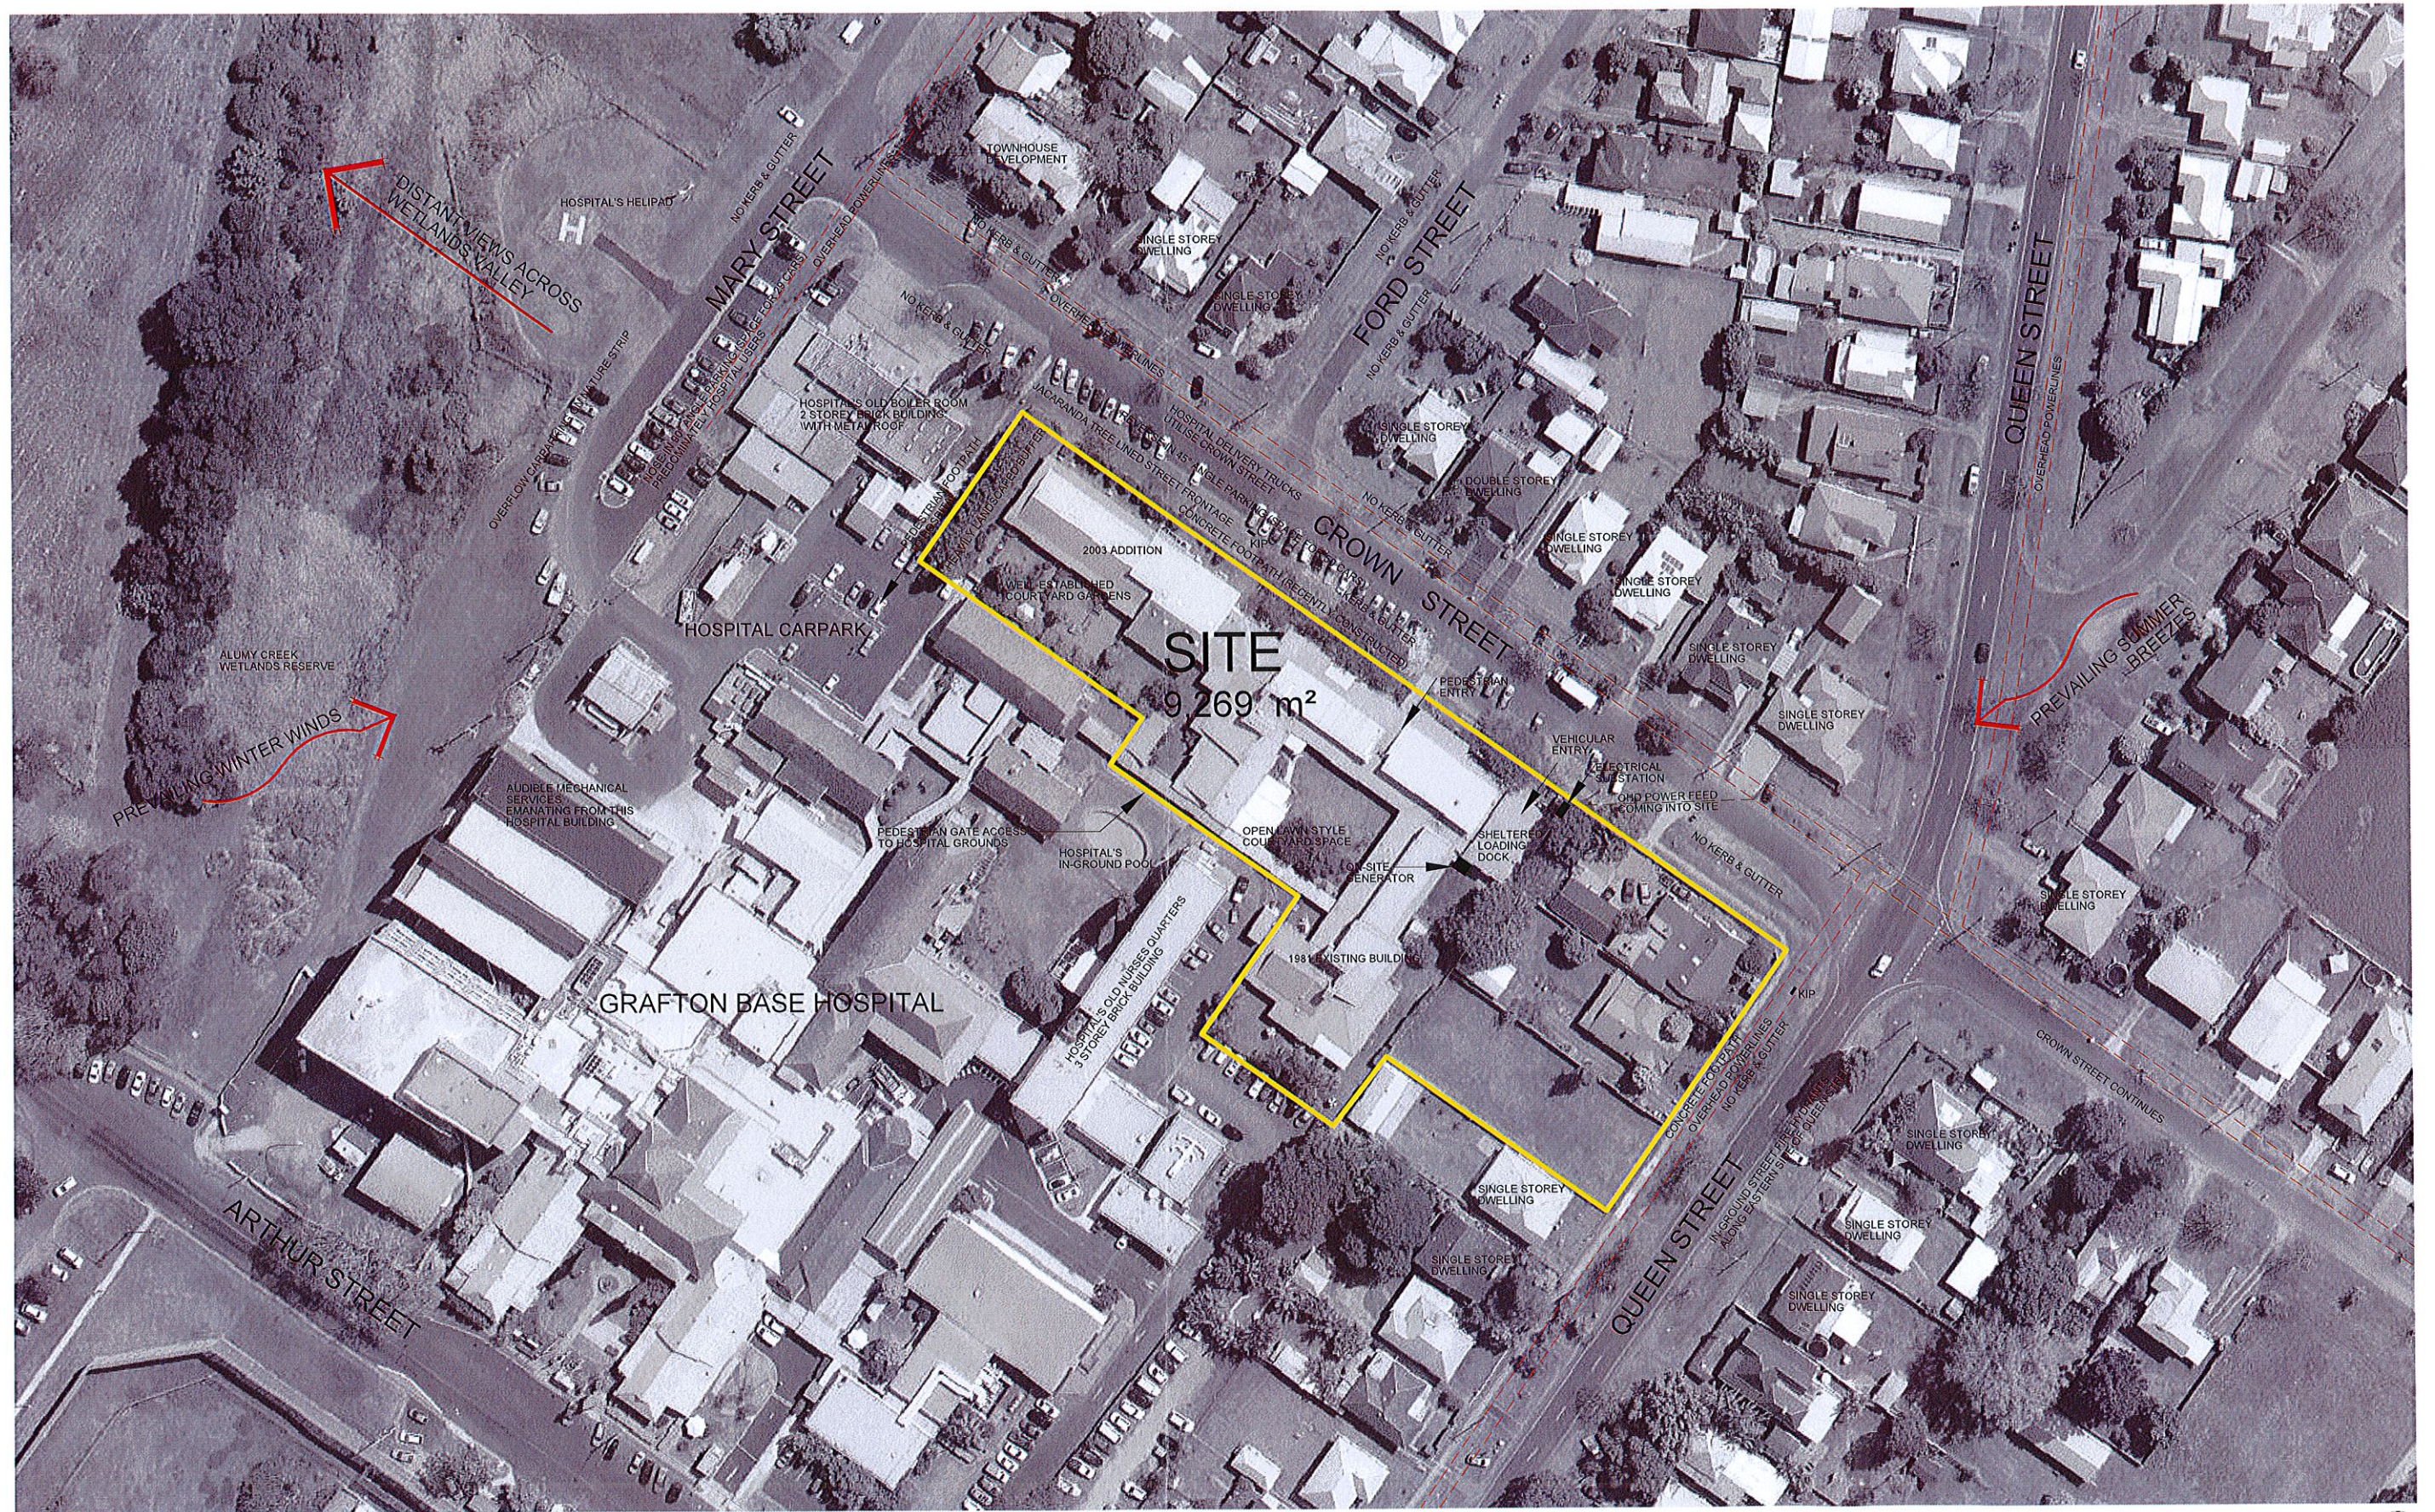

AMENDMENTS			
ISSUE DESCRIPTION	APPROVED	SIGNED	DATE
P1: PRELIMINARY ISSUE	PD		21-07-2014
A: DEVELOPMENT APPLICATION	PD		26-11-2014
DEVELOPMENT APPLICATION PURPOSES			
			
ASSOCIATE			
			
PROJECT ARCHITECT			

CONSULTANTS

PROJECT MANAGEMENT
Crown Project Services
Level 11, 1100 Pacific Hwy, Sydney NSW 2000
T: (02) 9252 4428
E: nicholas.garner@crownprojects.com.au

QUANTITY SURVEYING
Wilde & Woollard
Level 8, 810 Pacific Hwy, Chateau NSW 2067
T: (02) 9411 5777
E: wilson@wildewoollard.com.au

ARCHITECT
Newton Denny Chapelle
PO Box 1123, Lismore NSW 2480
T: (02) 6622 1811
E: idenny@newtondennychapelle.com.au

TOWN PLANNING
Newton Denny Chapelle
PO Box 1123, Lismore NSW 2480
T: (02) 6622 1811
E: idenny@newtondennychapelle.com.au

CIVIL & STRUCTURAL ENGINEERING
Wood & Grievengiers
Level 1, Building B, 207 Pacific Hwy, St Leonards NSW 2055
T: (02) 8484 7000
E: info@woodgrievengiers.com.au

ELECTRICAL ENGINEERING
Wood & Grievengiers
Level 1, Building B, 207 Pacific Hwy, St Leonards NSW 2055
T: (02) 8484 7000
E: theodore.mirak@wge.com.au

MECHANICAL ENGINEERING
Wood & Grievengiers
Level 1, Building B, 207 Pacific Hwy, St Leonards NSW 2055
T: (02) 8484 7000
E: info@woodgrievengiers.com.au

HYDRAULIC ENGINEERING & PIPE PREVENTION
Wood & Grievengiers
Level 1, Building B, 207 Pacific Hwy, St Leonards NSW 2055
T: (02) 8484 7000
E: info@woodgrievengiers.com.au

TRAFFIC ENGINEERING
TEF Consulting
Level 1, Building B, 207 Pacific Hwy, St Leonards NSW 2055
T: (02) 8484 7000
E: tef@tefconsulting.com.au

FLOOD ENGINEERING
GHD
Level 1, 1300 Pacific Hwy, St Leonards NSW 2055
T: (02) 8484 7000
E: info@ghd.com.au

GEOTECHNICAL ENGINEERING
Douglas Partners Pty Ltd
Level 4, 410 St Leonards Drive, St Leonards NSW 2055
T: (02) 8484 7000
E: gary.hamilton@douglaspartners.com.au


SCA ADVISORY
Steve Watson & Partners
Level 1, 410 St Leonards Drive, St Leonards NSW 2055
T: (02) 8484 7000
E: info@swp.com.au

LANDSCAPE ARCHITECT
Geolink
Level 1, 410 St Leonards Drive, St Leonards NSW 2055
T: (02) 8484 7000
E: info@geolink.com.au

CLIENT THE WHIDDON GROUP			
PROJECT PROPOSED AGED CARE HOME THE WHIDDON GROUP CROWN STREET, GRAFTON			
SITE ANALYSIS PLAN			
DATE	SCALE @ B1	DRAWN	
JULY 2014	1:500	PD	
PROJECT NUMBER	DRAWING No.	ISSUE	
2013008	DA01	A	

JACKSON TEECE


Jackson Teece Architecture
711 Hunter Street
Sydney NSW 2000
T: 02 9550 5199 F: 02 9550 6177
E: jteece@jacksonteece.com.au
ABN 15 612 817 195
Name: Jackson Teece, David L. (2012)

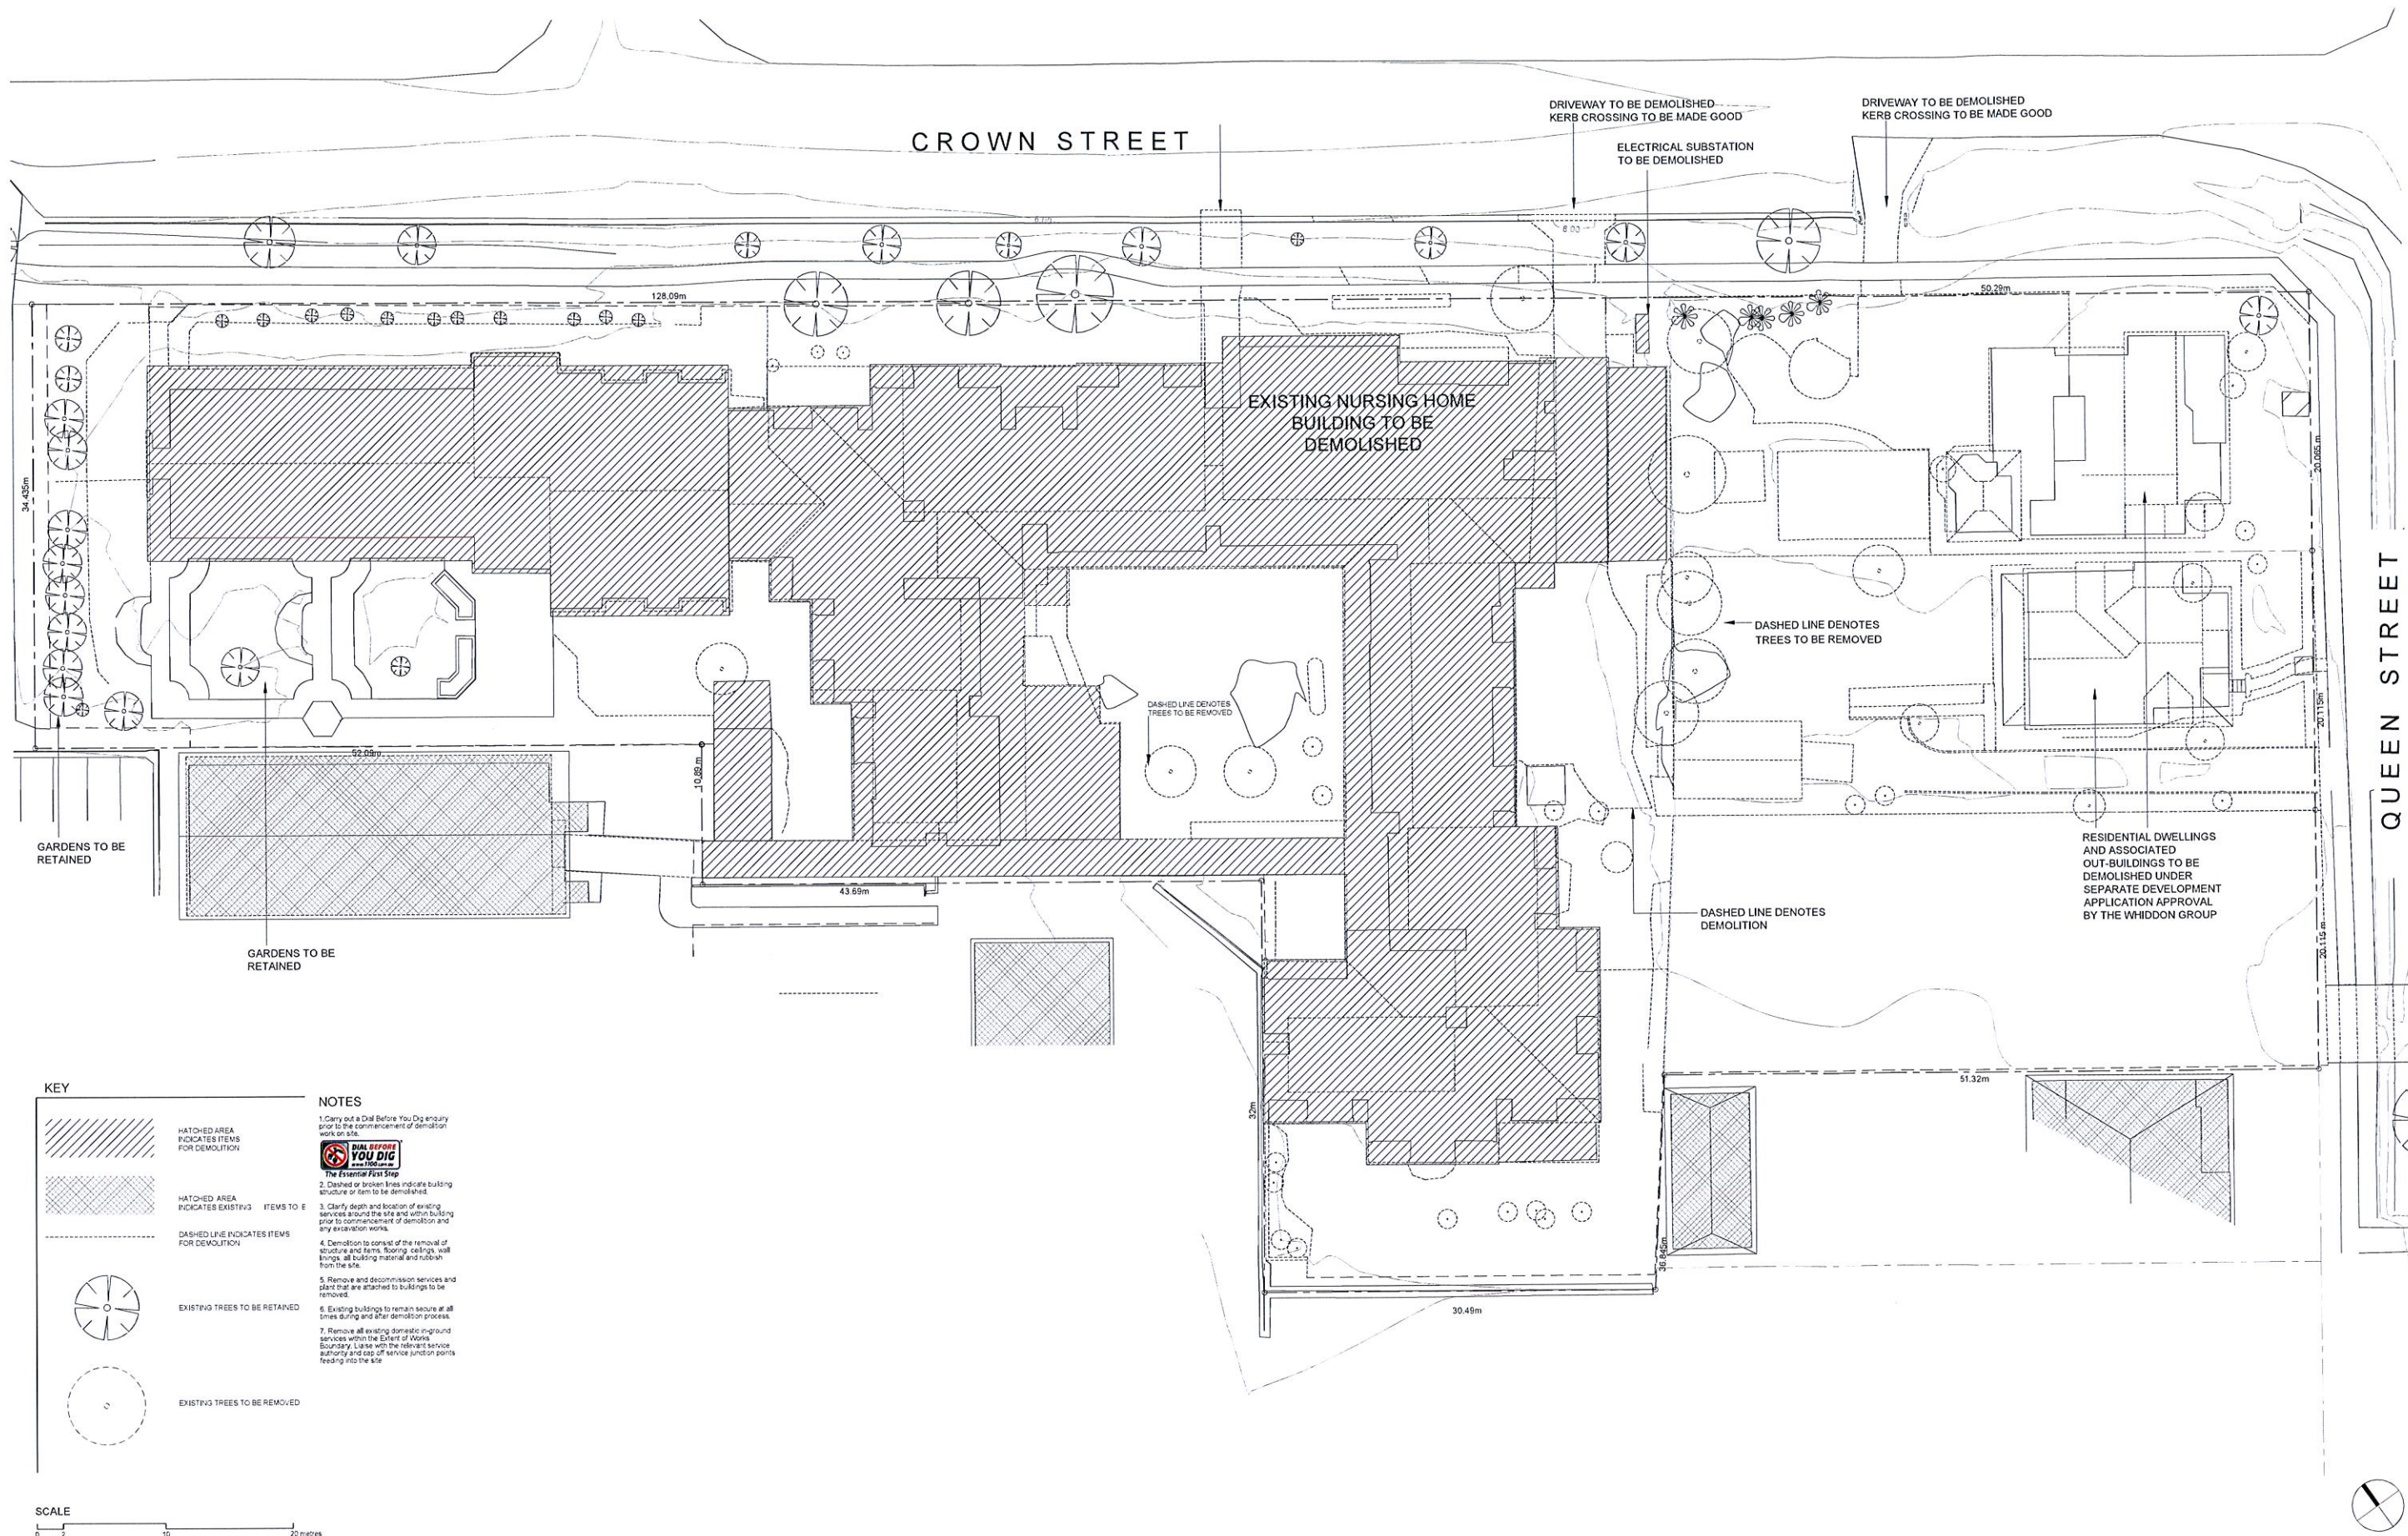

KEY

- HATCHED AREA INDICATES ITEMS FOR DEMOLITION
- HATCHED AREA INDICATES EXISTING ITEMS TO BE DEMOLISHED
- DASHED LINE INDICATES ITEMS FOR DEMOLITION
- EXISTING TREES TO BE RETAINED
- EXISTING TREES TO BE REMOVED

- NOTES**
1. Carry out a Dig Before You Dig survey prior to the commencement of demolition work on site.
 2. Dashed or broken lines indicate building structure or item to be demolished.
 3. Clarify depth and location of existing services around the site and within building prior to commencement of demolition and any excavation works.
 4. Demolition to consist of the removal of structure and frame, flooring, ceilings, wall linings, all building material and rubbish from the site.
 5. Remove and decommission services and plant that are attached to buildings to be removed.
 6. Existing buildings to remain secure at all times during and after demolition process.
 7. Remove all existing domestic in-ground services within the Extent of Works Boundary. Liaise with the relevant service authority and stop off service junction points feeding into the site.

 

AMENDMENTS		APPROVED		DATE	REVIEWED FOR
ISSUE	DESCRIPTION	BY	SIGNED		
P1	PRELIMINARY ISSUE	DM		21-11-2014	DEVELOPMENT APPLICATION PURPOSES
A	DEVELOPMENT APPLICATION	PD		28-11-2014	
					ASSOCIATE
					PROJECT ARCHITECT

CONSULTANTS	
PROJECT MANAGEMENT Crown Project Services Level 10, 13 Spring Street, Sydney NSW 2000 T: (02) 8522 4420 E: nicholas.gassmann@crownsproject.com.au	
QUANTITY SURVEYING Wilde & Woollard Level 6, 311 Pacific Highway, Chateau NSW 2067 T: (02) 9411 2777 E: william@wildewoollard.com.au	
SOIL ENGINEERING Newton Denny Chapelle PO Box 1138, Lismore NSW 2480 T: (02) 8484 7038 E: idenny@newtondennychapelle.com.au	
MECHANICAL ENGINEERING Wood & Grieve Engineers Level 6, Building B, 207 Pacific Hwy, St Leonards NSW 2058 T: (02) 8484 7038 E: info@wge.com.au	
HYDRAULIC ENGINEERING & PIPE PREVENTION Wood & Grieve Engineers Level 6, Building B, 207 Pacific Hwy, St Leonards NSW 2058 T: (02) 8484 7038 E: info@wge.com.au	
ELECTRICAL ENGINEERING Wood & Grieve Engineers Level 6, Building B, 207 Pacific Hwy, St Leonards NSW 2058 T: (02) 8484 7038 E: info@wge.com.au	
FLUOR ENGINEERING TEF Consulting Level 1, 215 Bond Street, Lismore NSW 2480 T: (02) 8484 7038 E: info@tefconsulting.com.au	
FLUOR ENGINEERING GHD PO Box 1340, Coffs Harbour NSW 2450 T: (02) 6660 8402 E: info@ghd.com.au	
GEOTECHNICAL ENGINEERING Douglas Partners Pty Ltd Level 4, 452 Scottsdale Drive, Varsity Lakes QLD 4207 T: (07) 5544 8900 E: gary.seniley@douglaspartners.com.au	
BCA ADVISORY Steve Watson & Partners Level 4, 432 Ross Street, Sydney NSW 2000 T: (02) 9293 6255 E: info@swp.com.au	
LANDSCAPE ARCHITECT Geolink Level 1, 44 Balra Street, Lismore NSW 2480 T: (02) 8484 7038 E: info@geolink.net.au	

CLIENT
THE WHIDDON GROUP

PROJECT
PROPOSED AGED CARE HOME
THE WHIDDON GROUP
CROWN STREET, GRAFTON

DEMOLITION PLAN

DATE
JULY 2014

SCALE @ B1
1:200



DRAWN
DH

PROJECT NUMBER
2013008

DRAWING No.
DA02

ISSUE
A

JACKSON TEECE

 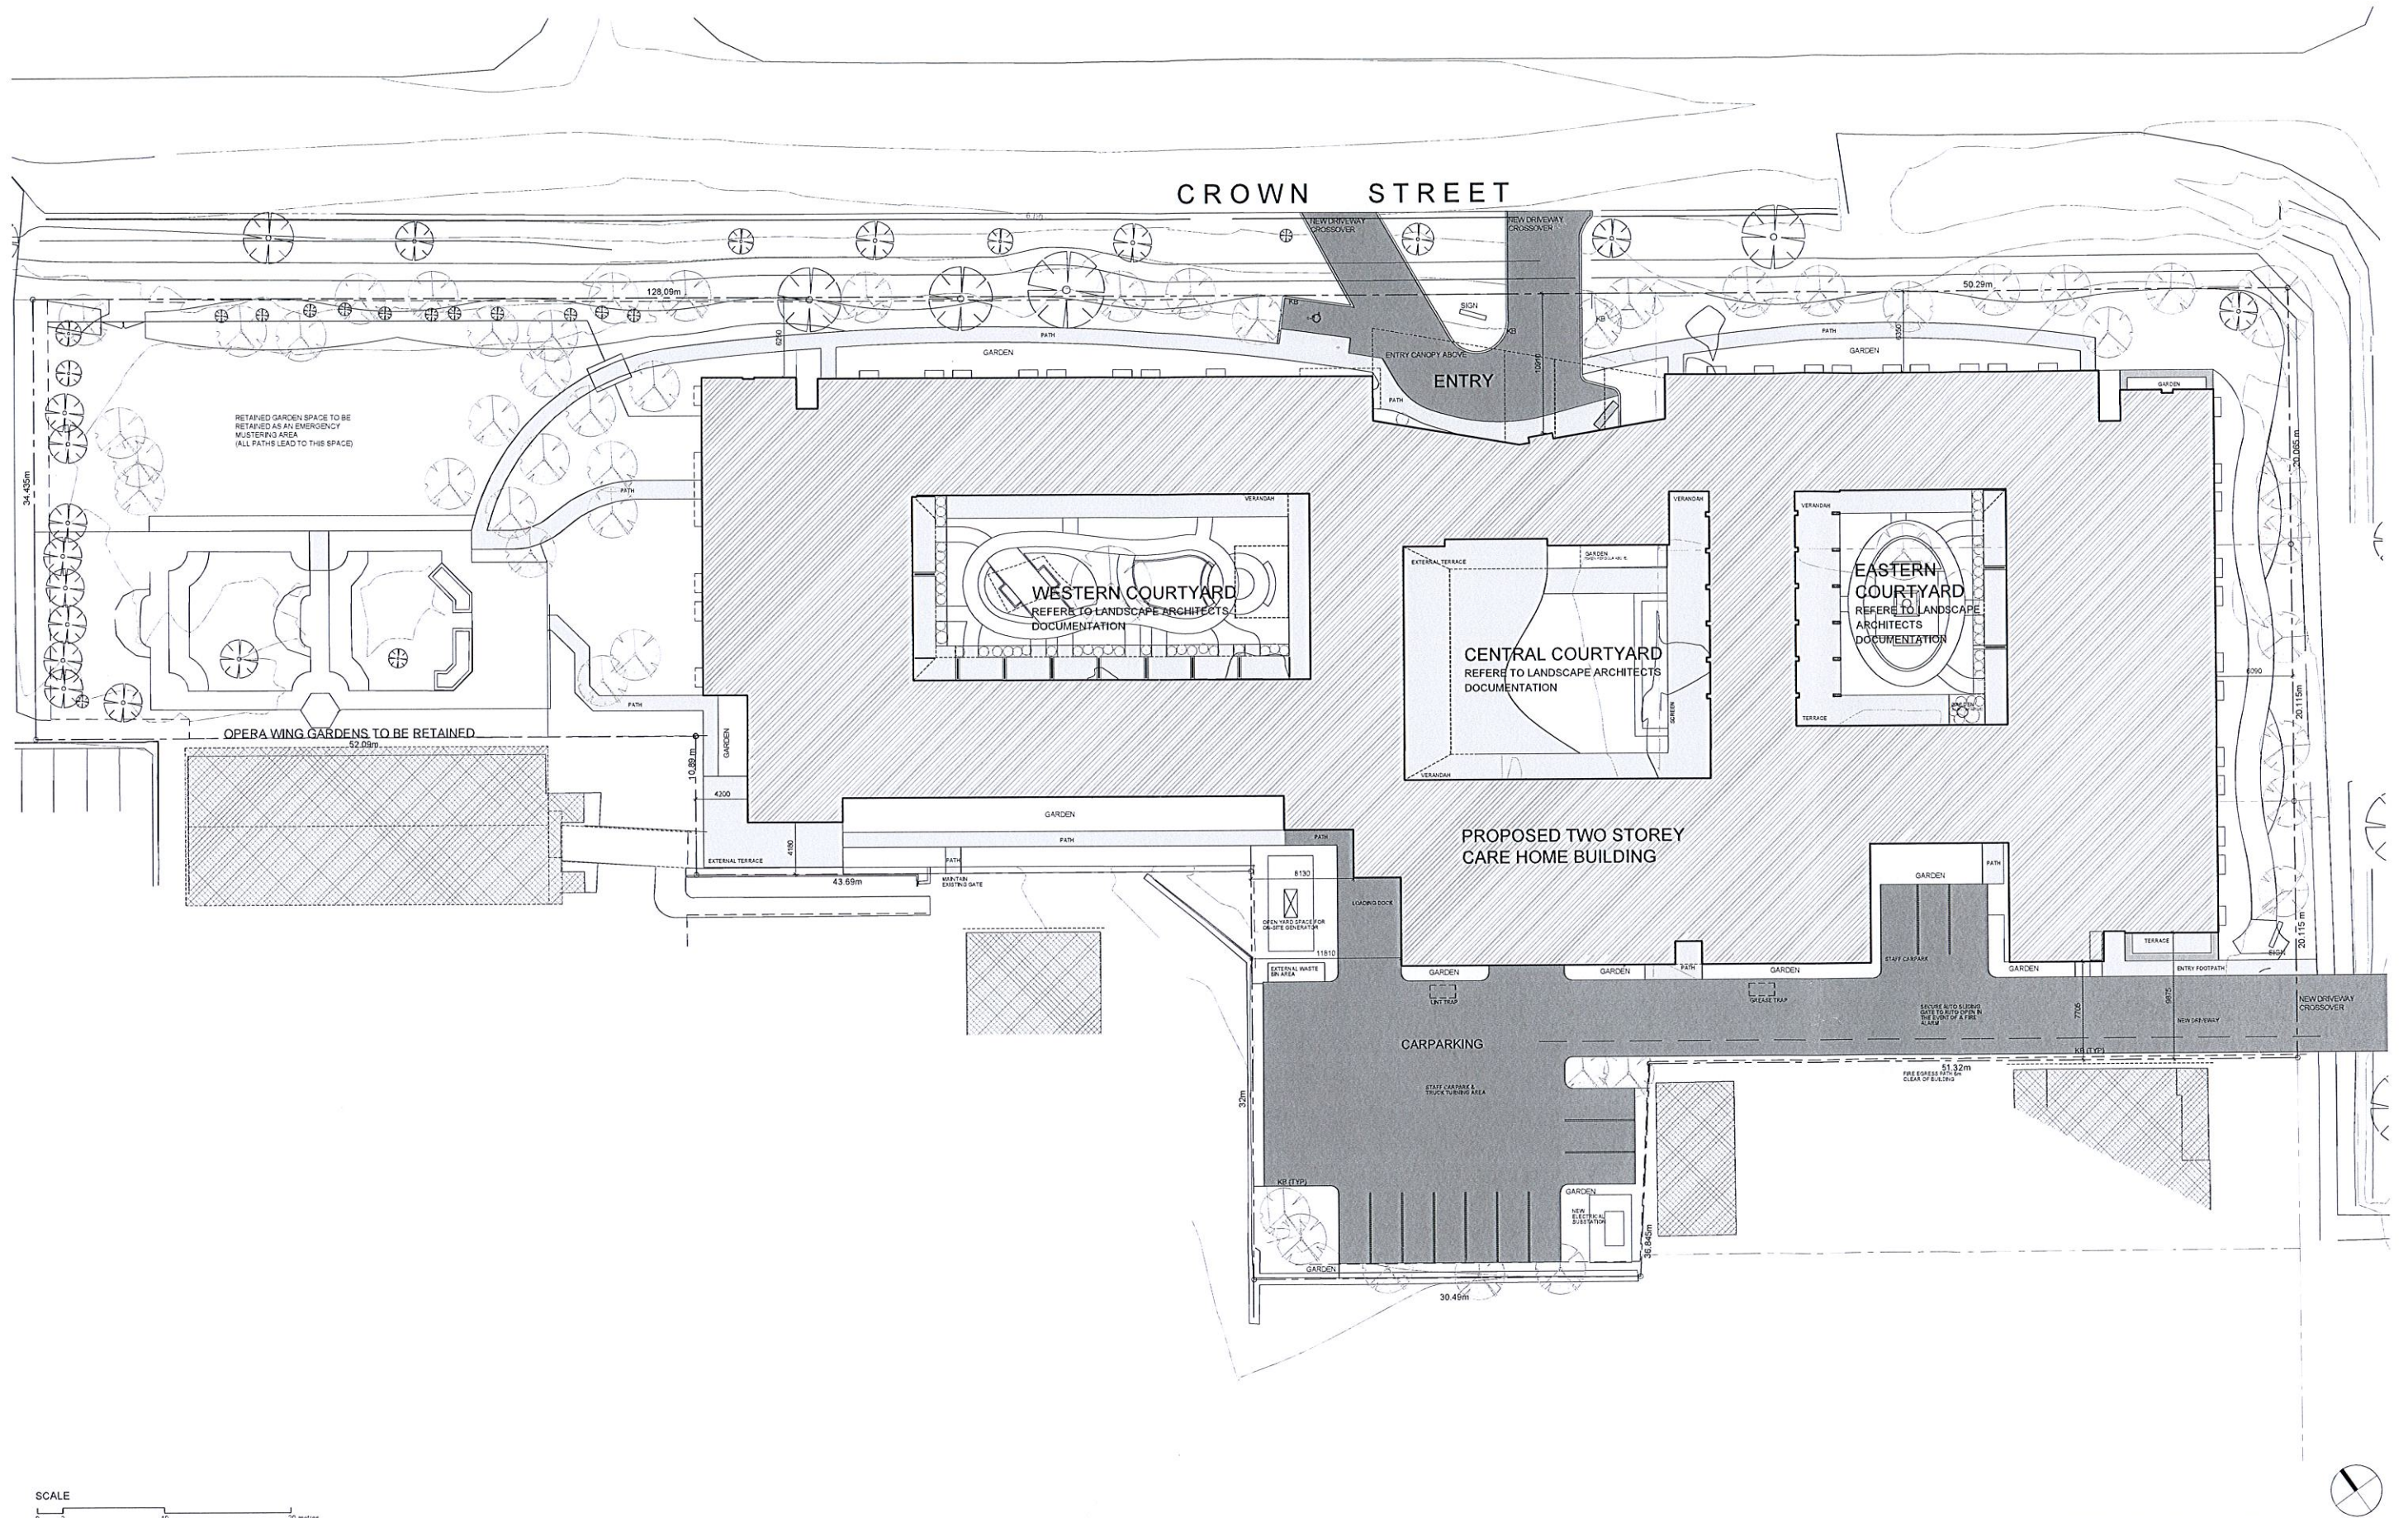

AMENDMENTS		
ISSUE DESCRIPTION	APPROVED SIGNED	DATE
A DEVELOPMENT APPLICATION	PD	29-11-2014
THIS DRAWING ISSUE HAS BEEN REVIEWED FOR		
DEVELOPMENT APPLICATION PURPOSES		
ASSOCIATE		
PROJECT ARCHITECT		

CONSULTANTS	
PROJECT MANAGEMENT Crown Project Services Level 11, 3 Spring Street, Sydney NSW 2000 T: (02) 9552 4400 E: richard.gasman@crowprojects.com.au	
QUANTITY SURVEYING Wilde & Woollard Level 5, 815 Pacific Highway, Chateau NSW 2067 T: (02) 8441 7777 E: william@wildewoollard.com	
SURVEYING Newton Denny Chapelle PO Box 1138, Lismore NSW 2450 T: (02) 6622 1011 E: lisa@newdennychapelle.com.au	
TOWN PLANNING Newton Denny Chapelle PO Box 1138, Lismore NSW 2450 T: (02) 6622 1011 E: lisa@newdennychapelle.com.au	
MECHANICAL ENGINEERING Wood & Grievs Engineers Level 4, Building B, 207 Pacific Hwy, St Leonards NSW 2055 T: (02) 8444 7000 E: jon.hughes@wge.com.au	
HYDRAULIC ENGINEERING & FIRE PREVENTION Wood & Grievs Engineers Level 4, Building B, 207 Pacific Hwy, St Leonards NSW 2055 T: (02) 8444 7000 E: anton@wge.com.au	
ELECTRICAL ENGINEERING Wood & Grievs Engineers Level 4, Building B, 207 Pacific Hwy, St Leonards NSW 2055 T: (02) 8444 7000 E: diane@wge.com.au	
FLOOD ENGINEERING GHD PO Box 1340, Coffs Harbour NSW 2450 T: (02) 4452 5602 E: james.tierney@ghd.com	
GEOTECHNICAL ENGINEERING Douglas Partners Pty Ltd Unit 4, 415 Eucumbah Drive, Yarrns NSW 2427 T: (07) 5554 8600 E: gary.samuels@douglasparkers.com.au	
SCA ADVISORY Steve Watson & Partners Level 4, 212 North Street, Sydney NSW 2000 T: (02) 9293 8555 E: info@swpartners.com.au	
LANDSCAPE ARCHITECT Geodink Level 1, 64 Balmain Street, Lismore NSW 2450 T: (02) 6622 1011 E: helen@geodink.com.au	

CLIENT
THE WHIDDON GROUP



PROJECT
PROPOSED AGED CARE HOME
THE WHIDDON GROUP
CROWN STREET, GRAFTON

Jackson Teece Architecture
744 Hunter Street
Newcastle NSW 2300 Australia
T: 61 2 4969 5999 F: 61 2 4969 6477
E: newcastle@jacksonteece.com
Jackson Teece Christchurch Whidson Pty Ltd
Trafalgar Street
Auckland 1010 New Zealand
New Zealand Architect (see Broder 14273)

SITE PLAN

DATE
JULY 2014

PROJECT NUMBER
2013008


SCALE @ B1
1:200

DRAWING No.
DA03

DRAWN
PD

ISSUE
A

JACKSON TEECE

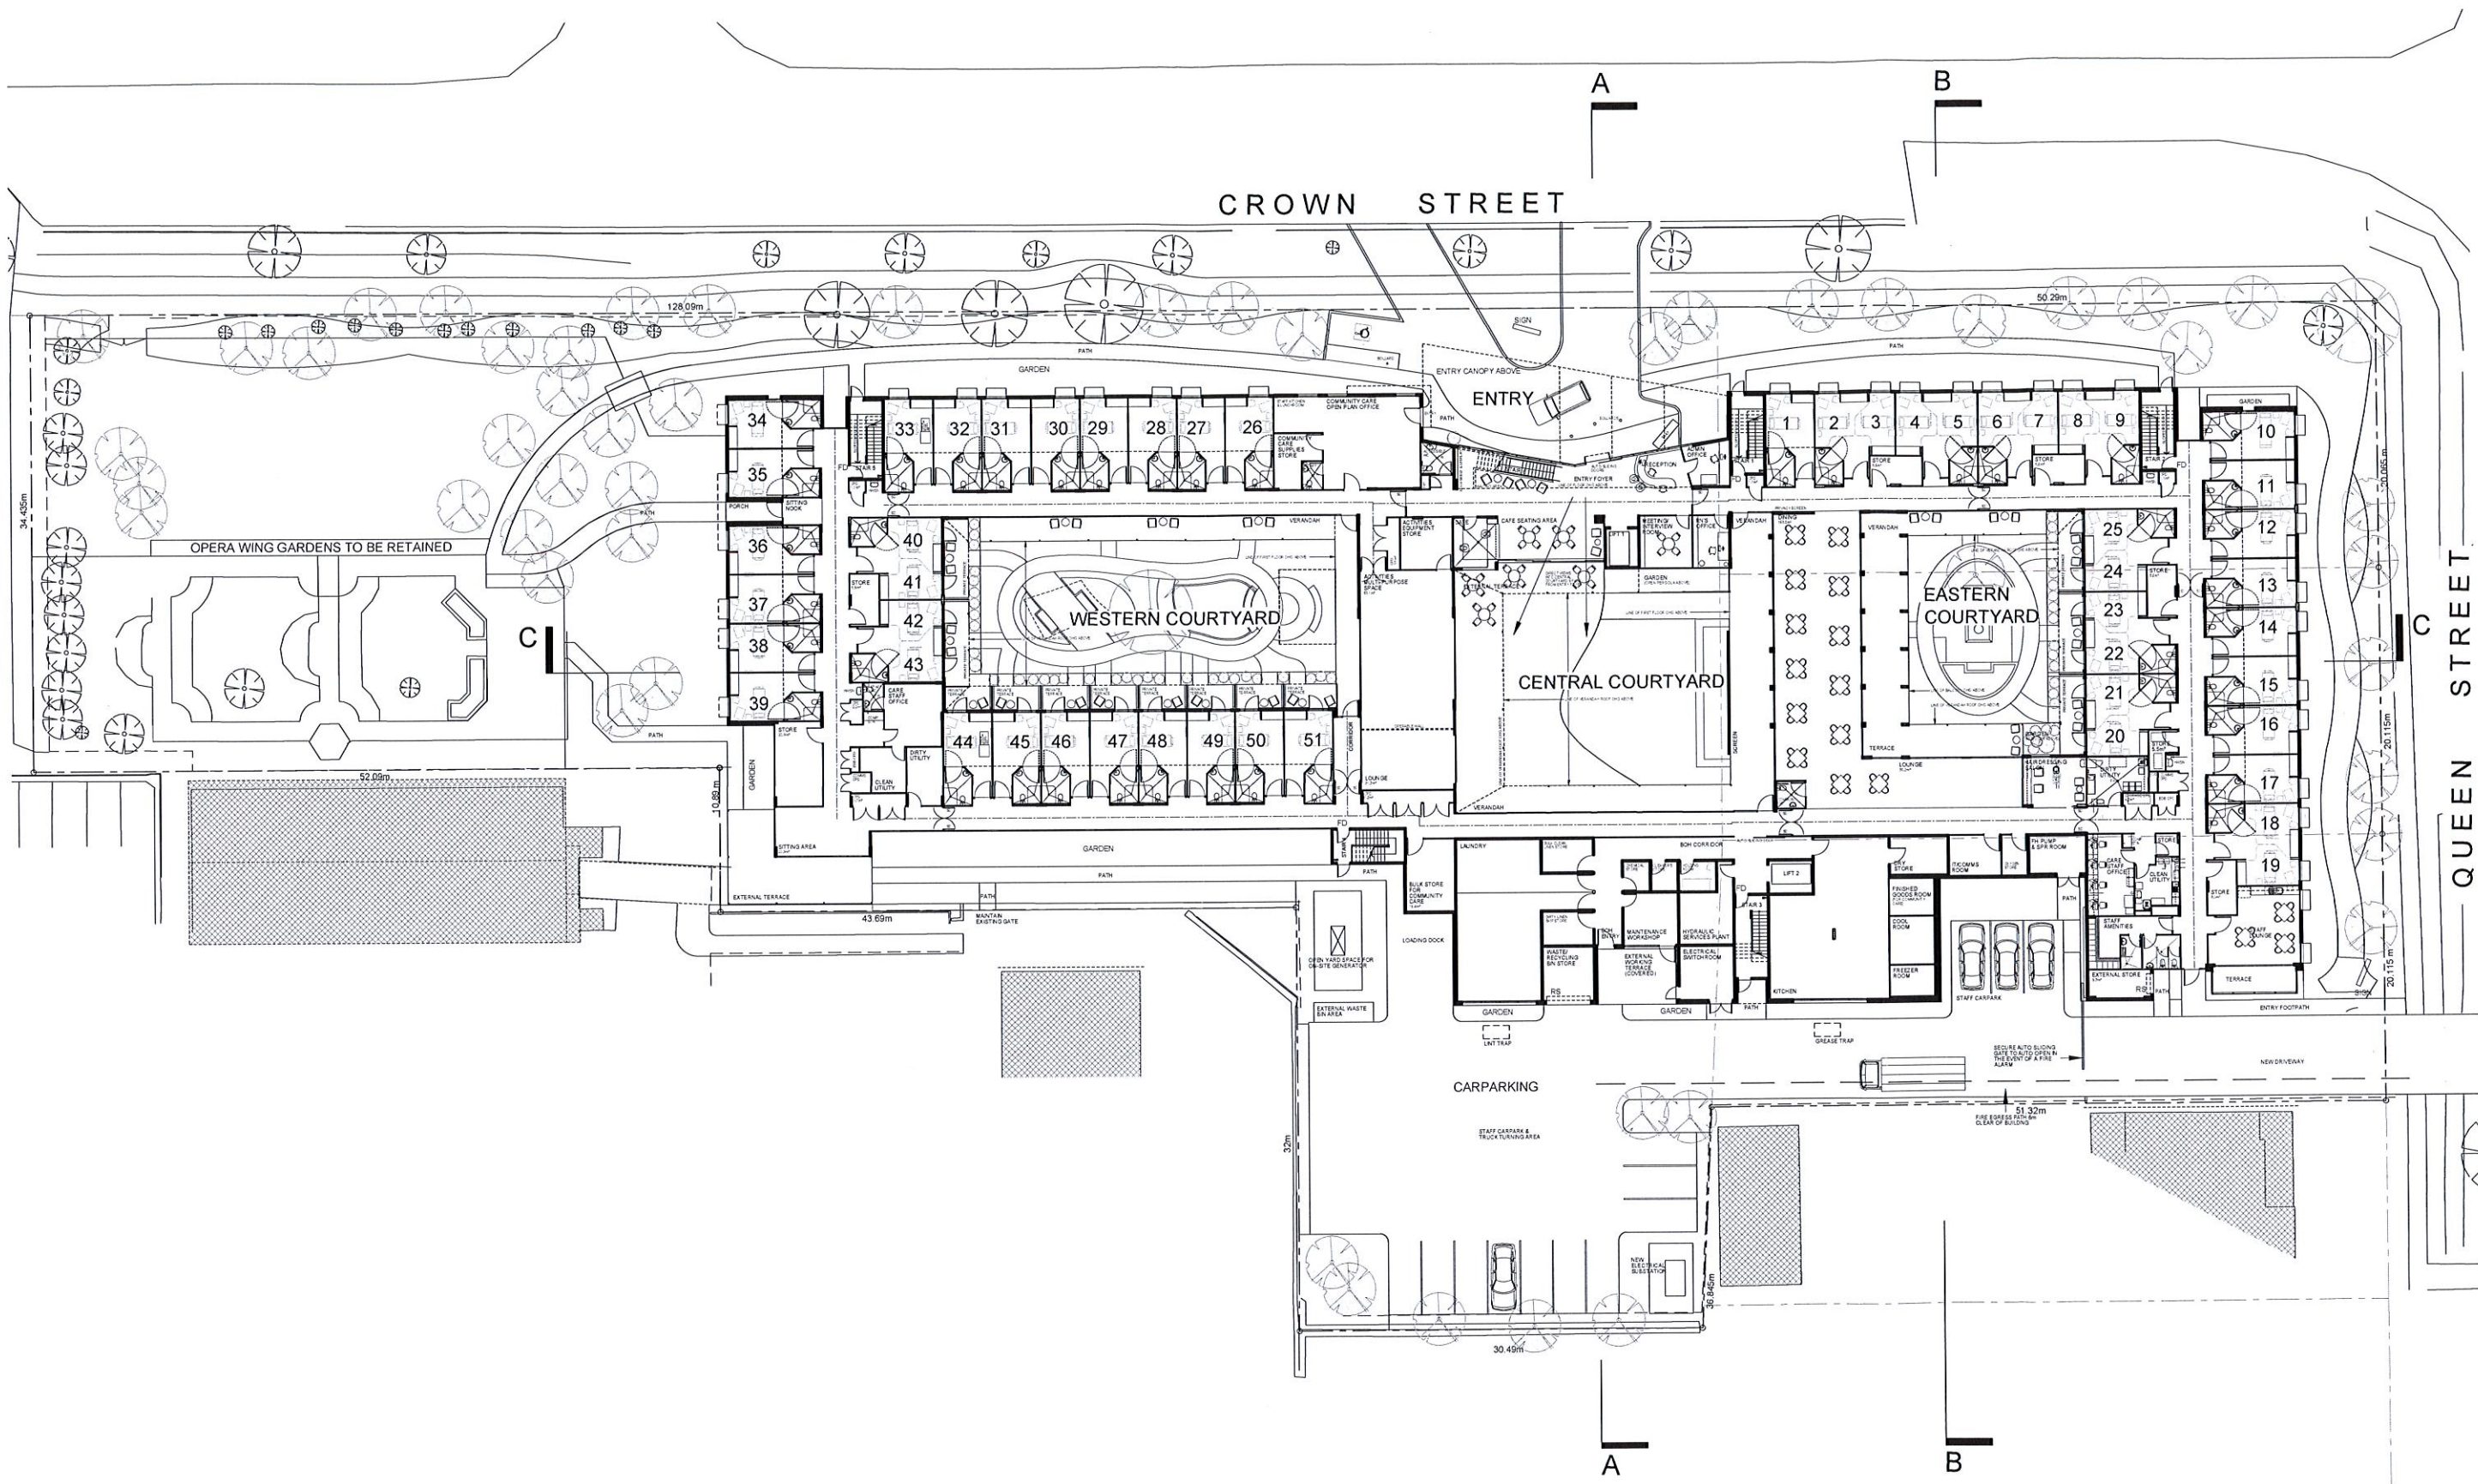

SCALE
0 2 10 20 metres

AMENDMENTS	ISSUE	DESCRIPTION	DATE	APPROVED	SIGNED	DATE
P1	PRELIMINARY ISSUE	PO	25-08-2014			
P2	PRELIMINARY ISSUE	PO	27-08-2014			
P3	DESIGN COORDINATION	PO	08-09-2014			
P4	DESIGN COORDINATION	PO	12-09-2014			
P5	DESIGN COORDINATION	PO	18-09-2014			
P6	DESIGN COORDINATION	PO	08-10-2014			
P7	DESIGN COORDINATION	PO	08-10-2014			
P8	DESIGN COORDINATION	PO	03-11-2014			
P9	DESIGN COORDINATION	PO	25-11-2014			
A	DEVELOPMENT APPLICATION	PO				

ASSOCIATE
[Signature]
PROJECT ARCHITECT

CONSULTANTS
PROJECT MANAGEMENT
Crown Project Services
Level 15, 333 Pacific Highway, Sydney NSW 2000
T: (02) 9552 4420
E: richard.gassmann@crownsproject.com.au

QUANTITY SURVEYING
Wood & Grievie Engineers
Level 5, 815 Pacific Highway, Chaswood NSW 2067
T: (02) 9451 3777
E: william@woged.com.au

ARCHITECT
Newton Denny Chapelle
PO Box 1138, Lenoir NSW 2430
T: (02) 9552 1011
E: ted@newdennychapelle.com.au

TOWN PLANNING
Newton Denny Chapelle
PO Box 1138, Lenoir NSW 2430
T: (02) 9552 1011
E: ted@newdennychapelle.com.au

CIVIL & STRUCTURAL ENGINEERING
Wood & Grievie Engineers
Level 5, 815 Pacific Highway, Chaswood NSW 2067
T: (02) 9451 3777
E: william@woged.com.au

ELECTRICAL ENGINEERING
Wood & Grievie Engineers
Level 5, 815 Pacific Highway, Chaswood NSW 2067
T: (02) 9451 3777
E: william@woged.com.au

MECHANICAL ENGINEERING
Wood & Grievie Engineers
Level 5, 815 Pacific Highway, Chaswood NSW 2067
T: (02) 9451 3777
E: william@woged.com.au

HYDRAULIC ENGINEERING & FIRE PREVENTION
Wood & Grievie Engineers
Level 5, 815 Pacific Highway, Chaswood NSW 2067
T: (02) 9451 3777
E: william@woged.com.au

TRAFFIC ENGINEERING
TFC Consulting
PO Box 215, Bulah NSW 2008
T: (02) 9452 3004
E: g@tfcconsulting.com.au

FLOOD ENGINEERING
GHD
PO Box 1340, Coffs Harbour NSW 2450
T: (02) 6650 5602
E: gareth.flood@ghd.com

SOIL ADVISORY
Steve Watson & Partners
Level 5, 412 Kent Street, Sydney NSW 2000
T: (02) 9283 6355
E: info@swpartners.com.au

LANDSCAPE ARCHITECT
Gedling
Level 1, 64 Ballin Street, Lethbridge NSW 2435
T: (02) 9451 7666
E: RE@gedling.net.au

GEOTECHNICAL ENGINEERING
Douglas Partners Pty Ltd
Level 4, 402 George Street, Sydney NSW 2000
T: (02) 9558 8900
E: gary.samuel@douglasparkers.com.au

CLIENT
THE WHIDDON GROUP

GROUND FLOOR PLAN

DATE
AUGUST 2014

PROJECT NUMBER
2013008

SCALE @ B1
1:200

DRAWN
PD

ISSUE
DA04

PROJECT
PROPOSED AGED CARE HOME
THE WHIDDON GROUP
CROWN STREET, GRAFTON


Jackson Teece Architecture
74 Hunter Street
Newcastle West NSW 2302 Australia
T: 61 2 4959 3199 F: 61 2 4959 6177
E: newcastle@jacksonteece.com
Jackson Teece Architecture Pty Ltd
Trading as Jackson Teece
ABN 61 615 127 500
Newcastle & Grafton (in NSW & VIC)

JACKSON TEECE

CROWN STREET

A

B

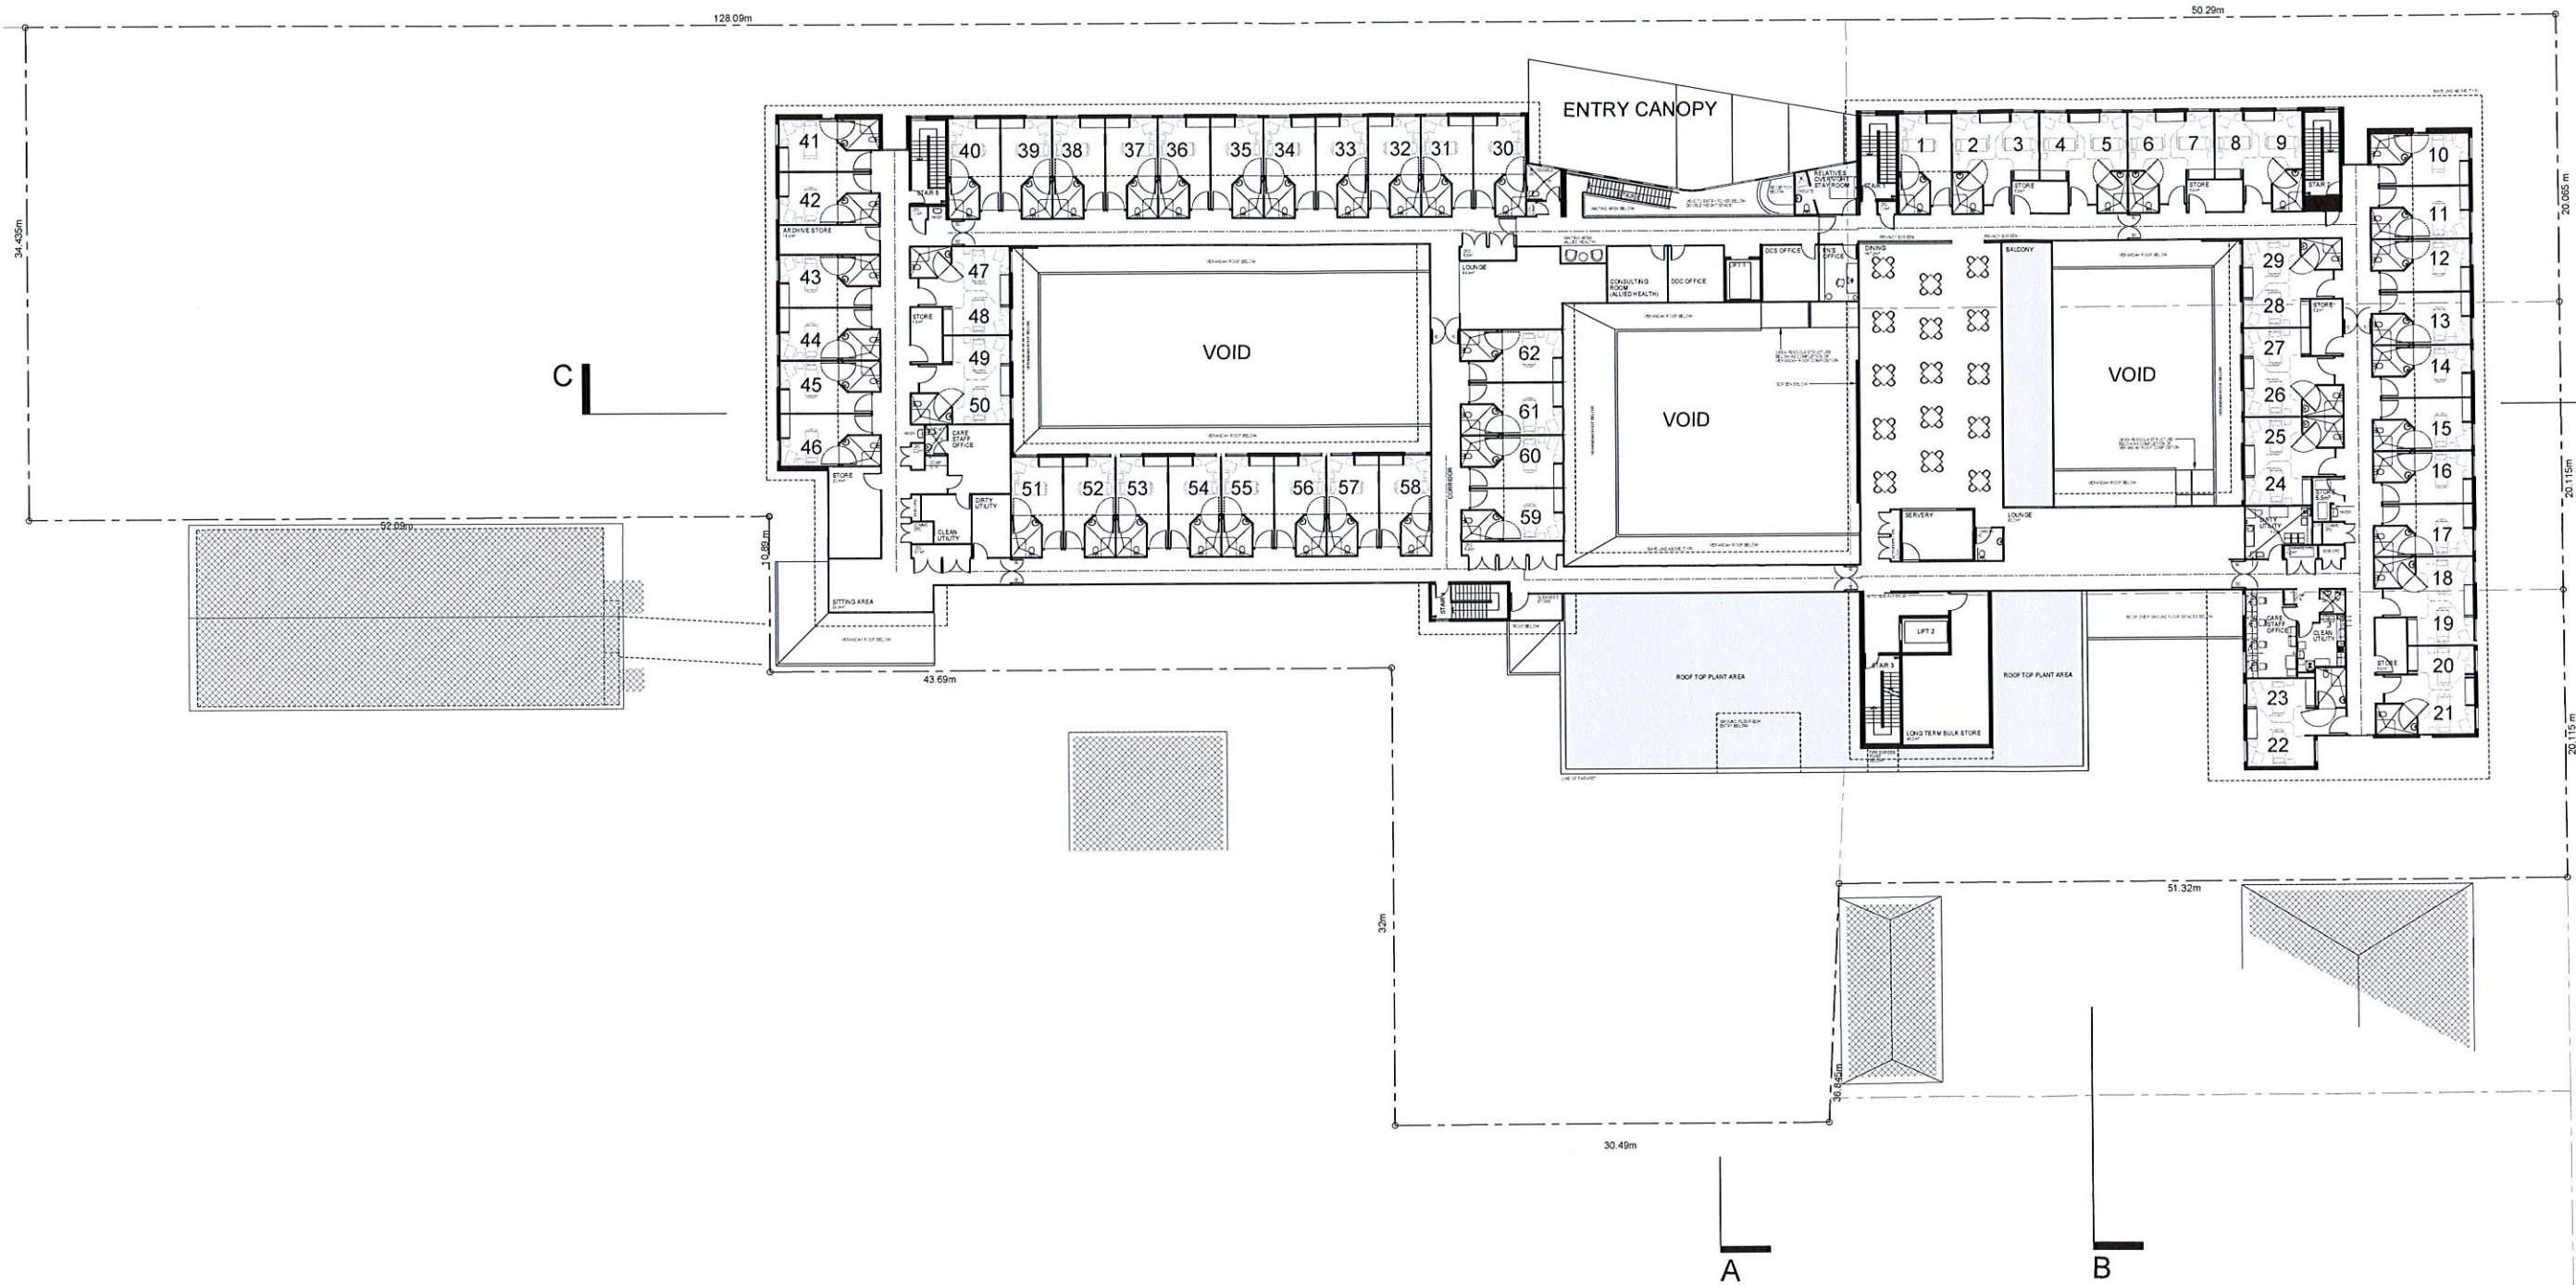

QUEEN STREET

C



AMENDMENTS			
ISSUE	DESCRIPTION	APPROVED	SIGNED
P1	PRELIMINARY ISSUE	PO	25-08-2014
P2	PRELIMINARY ISSUE	PO	27-08-2014
P3	DESIGN COORDINATION	PO	08-09-2014
P4	DESIGN COORDINATION	PO	12-09-2014
P5	DESIGN COORDINATION	PO	18-09-2014
P6	DESIGN COORDINATION	PO	08-10-2014
P7	DESIGN COORDINATION	PO	26-10-2014
P8	DESIGN COORDINATION	PO	03-11-2014
A	DEVELOPMENT APPLICATION	PO	26-11-2014

THIS DRAWING ISSUE HAS BEEN REVIEWED FOR

DEVELOPMENT APPLICATION PURPOSES

ASSOCIATE

PROJECT ARCHITECT

CONSULTANTS	
PROJECT MANAGEMENT	Crown Project Services Level 10, 113 Pacific Highway, Sydney NSW 2000 T: (02) 9532 4400 E: cproject@newdennychapelle.com.au
TOWN PLANNING	Newton Denny Chapelle PO Box 1138, Leno's NSW 2450 T: (02) 9532 4400 E: n.dchapelle@newdennychapelle.com.au
MECHANICAL ENGINEERING	Wood & Grievs Engineers Level 6, Building B, 207 Pacific Hwy, St Leonards NSW 2055 T: (02) 9532 4400 E: j.paul@wge.com.au
FLUID ENGINEERING	GHD PO Box 1340, Coffs Harbour NSW 2450 T: (02) 6550 9600 E: j.paul@ghd.com
GEOTECHNICAL ENGINEERING	Douglas Partners Pty Ltd Unit 4, 612 Seaboard Drive, Varsity Lakes QLD 4227 T: (07) 5556 8900 E: gary.samuels@douglaspartners.com.au
ACK ADVISORY	Steve Watson & Partners Level 5, 412 Pacific Highway, Sydney NSW 2000 T: (02) 9532 4400 E: s.watson@swp.com.au
LANDSCAPE ARCHITECT	Geolink Level 1, 64 Balmain Street, Leno's NSW 2450 T: (02) 9532 4400 E: R.Hill@geolink.net.au
TRADING ENGINEERING	TIF Consulting PO Box 215, Bondi NSW 2026 T: (02) 9532 4400 E: e.s@tifconsult.com.au
ELECTRICAL ENGINEERING	Wood & Grievs Engineers Level 6, Building B, 207 Pacific Hwy, St Leonards NSW 2055 T: (02) 9532 4400 E: paul.moore@wge.com.au
CIVIL & STRUCTURAL ENGINEERING	Wood & Grievs Engineers Level 6, Building B, 207 Pacific Hwy, St Leonards NSW 2055 T: (02) 9532 4400 E: paul.moore@wge.com.au
QUANTITY SURVEYING	Wild & Woollard Level 5, 615 Pacific Highway, Chateau NSW 2067 T: (02) 9532 4400 E: william@wwoollard.com
SUPERVISING	Newton Denny Chapelle PO Box 1138, Leno's NSW 2450 T: (02) 9532 4400 E: l.denny@newdennychapelle.com.au

CLIENT
THE WHIDDON GROUP

PROJECT
PROPOSED AGED CARE HOME
THE WHIDDON GROUP
CROWN STREET, GRAFTON

Jackson Tree Architecture
744 Hunter Street
Newcastle NSW 2300 Australia
T: 61 2 4969 2499 F: 61 2 4969 6477
E: newcastle@jacksontree.com.au
Jackson Tree Chairman: William P. 1st
Trading as Jackson Tree
ABN 52 618 877 001
Whiddon Architects (as trustee)

DATE
AUGUST 2014

SCALE @ B1
1:200

DRAWN
PD

PROJECT NUMBER
2013008


DRAWING No.
DA05

ISSUE
A


JACKSON TEECE

CROWN STREET

QUEEN STREET

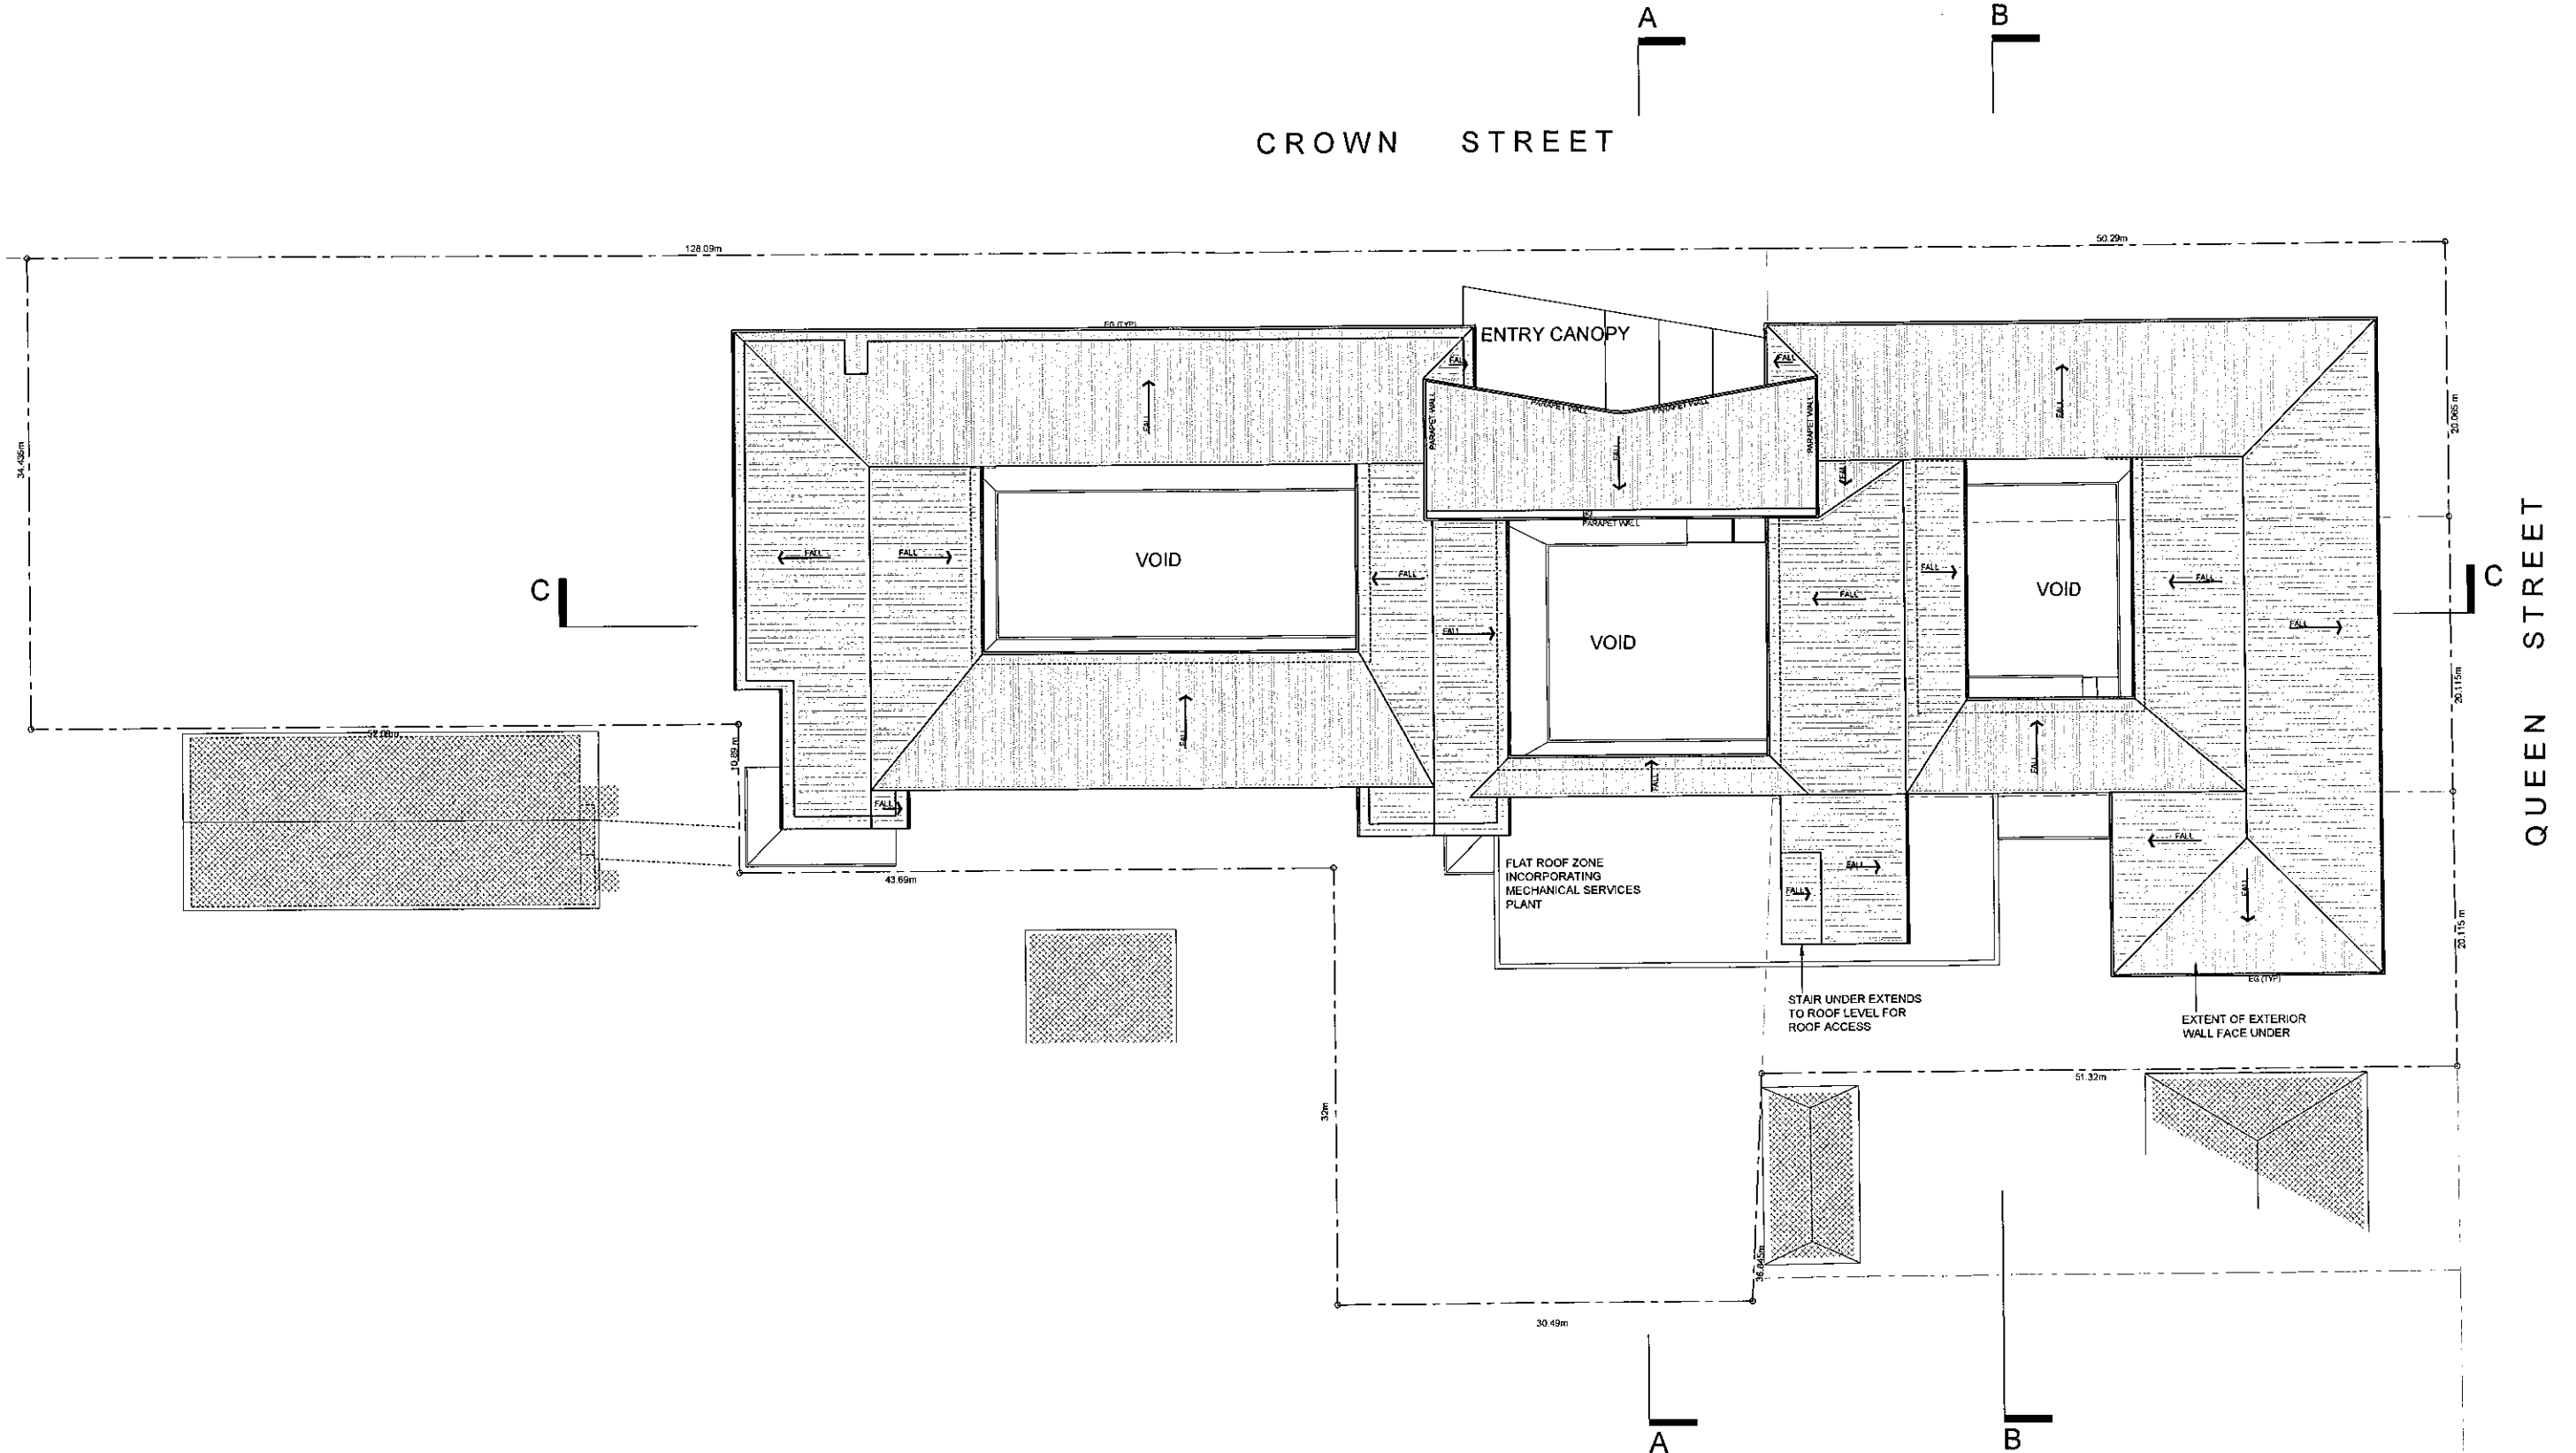

SCALE
0 2 10 20 metres

 AMENDMENTS			APPROVED SIGNED	DATE	THIS DRAWING ISSUE HAS BEEN REVIEWED FOR DEVELOPMENT APPLICATION PURPOSES
ISSUE	DESCRIPTION	DATE			
P1	PRELIMINARY ISSUE	PD	15-06-2014		THIS DRAWING ISSUE HAS BEEN REVIEWED FOR DEVELOPMENT APPLICATION PURPOSES
P2	DESIGN COORDINATION	PD	25-10-2014		
P3	DESIGN COORDINATION	PD	25-10-2014		
P4	DESIGN COORDINATION	PD	25-11-2014		
A	DEVELOPMENT APPLICATION	PD	25-11-2014		

ASSOCIATE


PROJECT ARCHITECT


CONCEPT AND INFORMATION CONTAINED IN THIS DRAWING ARE COPYRIGHT © AND MAY NOT BE REPRODUCED IN WHOLE OR PART OR BY ANY MEANS WITHOUT THE WRITTEN PERMISSION OF PROJECT ARCHITECT. YOU AGREE TO HOLD THE DESIGNER, USER, AND/OR CLIENT HARMLESS FROM ALL CLAIMS, DAMAGES, LOSSES, AND EXPENSES, INCLUDING REASONABLE ATTORNEY'S FEES, THAT MAY BE INCURRED BY THE DESIGNER, USER, AND/OR CLIENT DUE TO YOUR FAILURE TO OBTAIN NECESSARY PERMITS, LICENSES, AND/OR OTHER NECESSARY APPROVALS FROM THE APPROPRIATE AGENCIES.

CONSULTANTS

PROJECT MANAGER
Crown Project Services
Level 1, 207 Pacific Hwy, St Leonards NSW 2055
T: (02) 9439 4400
E: nelson@cpsnsw.com.au

QUALITY SURVEYING
Wilde & Woollard
Level 1, 207 Pacific Hwy, St Leonards NSW 2055
T: (02) 9439 4400
E: wilde@wildewoollard.com.au

STRUCTURAL ENGINEERING
Wood & Grieve Engineers
Level 1, 207 Pacific Hwy, St Leonards NSW 2055
T: (02) 9439 4400
E: wood@grieve.com.au

PLANNING
Newton Denny Chapelle
PO Box 1136, Lymington NSW 2450
T: (02) 9439 4400
E: nelson@cpsnsw.com.au

MECHANICAL ENGINEERING
Wood & Grieve Engineers
Level 1, 207 Pacific Hwy, St Leonards NSW 2055
T: (02) 9439 4400
E: wood@grieve.com.au

HYDRAULIC ENGINEERING & FIRE PREVENTION
Wood & Grieve Engineers
Level 1, 207 Pacific Hwy, St Leonards NSW 2055
T: (02) 9439 4400
E: wood@grieve.com.au

CLIENT
THE WHIDDON GROUP

THE WHIDDON GROUP
The Whiddon Group
14 Hunter Street
Newcastle West New South Wales 2305 Australia
T: 02 4960 2100 F: 02 4960 2101
E: info@whiddongroup.com.au




ROOF PLAN

DATE
AUGUST 2014
PROJECT NUMBER
2013008
SCALE @ B1
1:200
DRAWN
PD
ISSUE
DA06
A

PROJECT
PROPOSED AGED CARE HOME
THE WHIDDON GROUP
CROWN STREET, GRAFTON

Jackson Tteece Architects
14 Hunter Street
Newcastle West New South Wales 2305 Australia
T: 02 4960 2100 F: 02 4960 2101
E: info@jacksonteece.com.au
Architects
14 Hunter Street
Newcastle West New South Wales 2305 Australia
T: 02 4960 2100 F: 02 4960 2101
E: info@jacksonteece.com.au

JACKSON TEECE

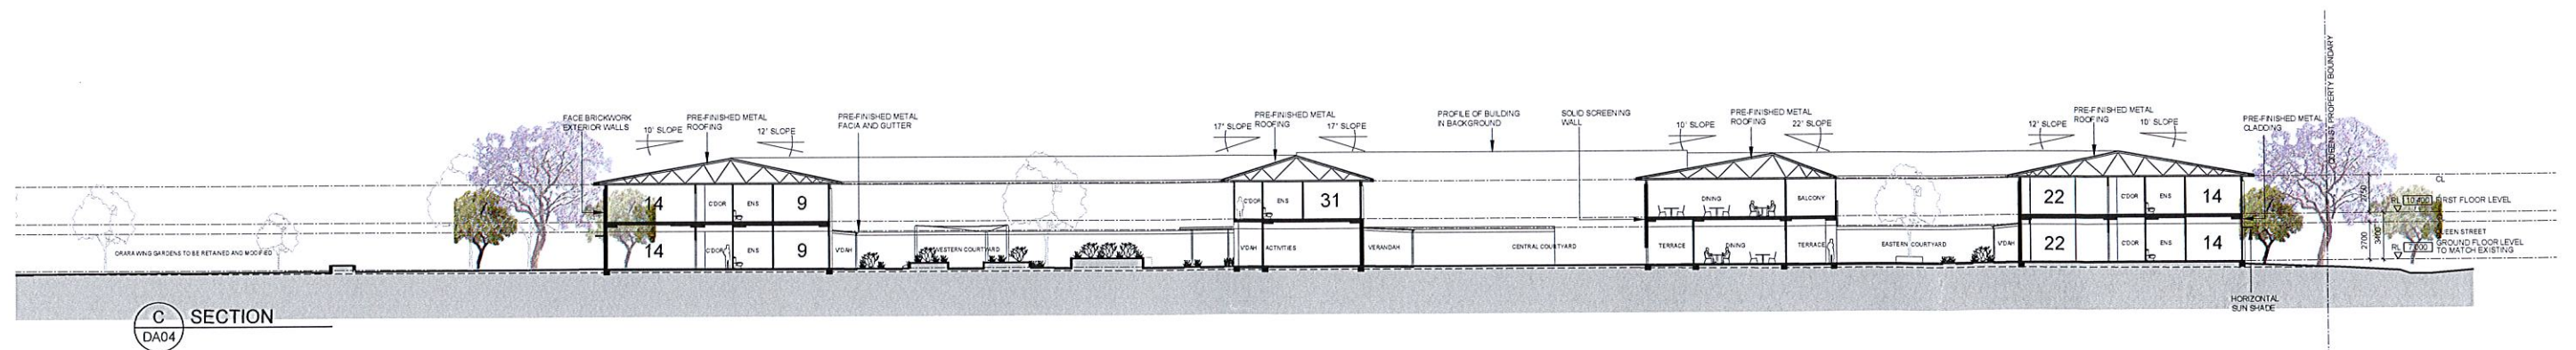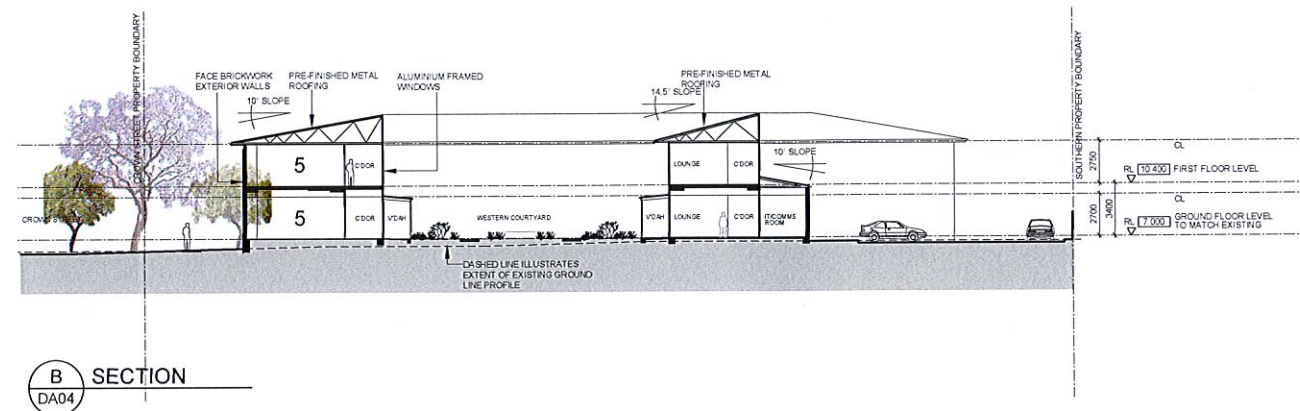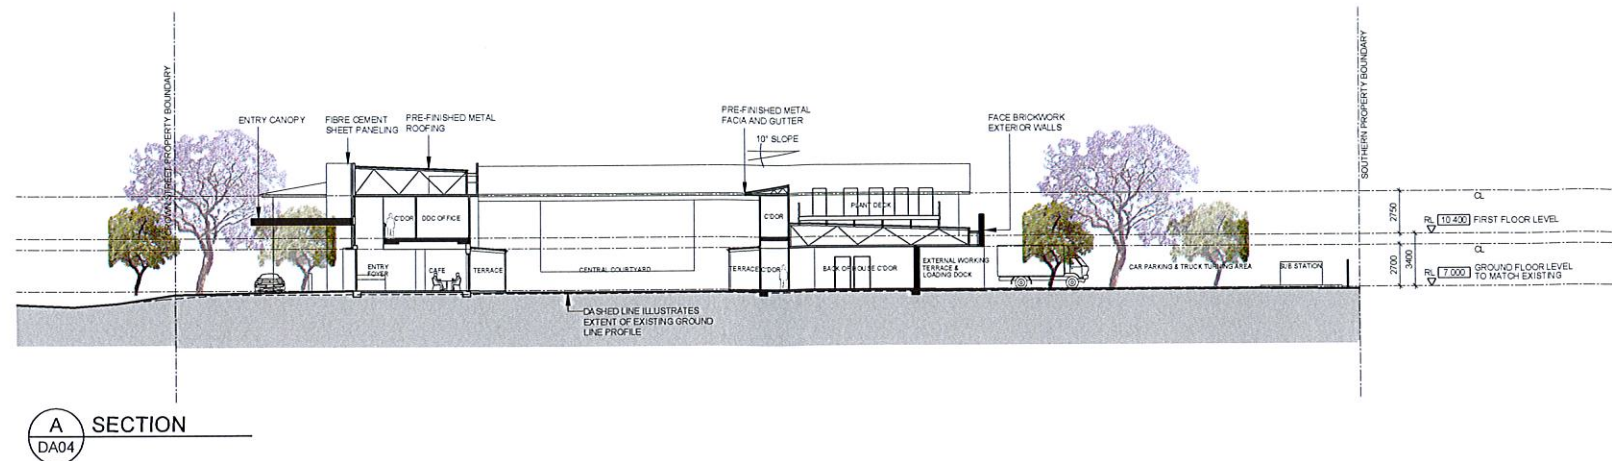

AMENDMENTS			
ISSUE	DESCRIPTION	APPROVED	SIGNED
A	DEVELOPMENT APPLICATION	PO	26-11-2014
THIS DRAWING ISSUE HAS BEEN REVIEWED FOR DEVELOPMENT APPLICATION PURPOSES			
 ASSOCIATE PROJECT ARCHITECT			

CONSULTANTS

PROJECT MANAGEMENT
 Crown Project Services
 Level 10, 515 Pacific Highway, Chatswood NSW 2057
 T: (02) 9552 4420
 E: info@cps.com.au

QUANTITY SURVEYING
 Wide & Woollard
 Level 5, 515 Pacific Highway, Chatswood NSW 2057
 T: (02) 9552 4420
 E: william@wideandwoollard.com.au

SURVEYING
 Newton Denny Chapelle
 PO Box 1138, Leichhardt NSW 2140
 T: (02) 9552 4420
 E: idenny@newtondennychapelle.com.au

TOWN PLANNING
 Newton Denny Chapelle
 PO Box 1138, Leichhardt NSW 2140
 T: (02) 9552 4420
 E: idenny@newtondennychapelle.com.au

CIVIL & STRUCTURAL ENGINEERING
 Wood & Griev Engineers
 Level 6, Building B, 207 Pacific Hwy, St Leonards NSW 2055
 T: (02) 9552 4420
 E: paul@woodandgriev.com.au

ELECTRICAL ENGINEERING
 Wood & Griev Engineers
 Level 6, Building B, 207 Pacific Hwy, St Leonards NSW 2055
 T: (02) 9552 4420
 E: theodore@woodandgriev.com.au

MECHANICAL ENGINEERING
 Wood & Griev Engineers
 Level 6, Building B, 207 Pacific Hwy, St Leonards NSW 2055
 T: (02) 9552 4420
 E: paul@woodandgriev.com.au

HYDRAULIC ENGINEERING & FLOOD PREVENTION
 Wood & Griev Engineers
 Level 6, Building B, 207 Pacific Hwy, St Leonards NSW 2055
 T: (02) 9552 4420
 E: paul@woodandgriev.com.au

TRAFFIC ENGINEERING
 TEF Consulting
 Level 6, Building B, 207 Pacific Hwy, St Leonards NSW 2055
 T: (02) 9552 4420
 E: info@tefconsulting.com.au

FLOOD ENGINEERING
 GHD
 PO Box 1240, Crows Nest NSW 2058
 T: (02) 9552 4420
 E: paul@ghd.com.au

ACA ADVISORY
 Steve Watson & Partners
 Level 6, 442 West Street, Sydney NSW 2003
 T: (02) 9552 4420
 E: info@swp.com.au

LANDSCAPE ARCHITECT
 Gerdink
 Level 1, 64 Balme Street, Leichhardt NSW 2140
 T: (02) 9552 4420
 E: info@gerdink.com.au

GEO-TECHNICAL ENGINEERING
 Douglas Partners Pty Ltd
 Level 4, 442 West Street, Sydney NSW 2003
 T: (02) 9552 4420
 E: info@douglaspartners.com.au

CLIENT
 THE WHIDDON GROUP


SECTIONS

DATE	SCALE @ B1	DRAWN
AUGUST 2014	1:200	GM
PROJECT NUMBER	DRAWING No.	ISSUE
2013008	DA07	A


PROJECT
 PROPOSED AGED CARE HOME
 THE WHIDDON GROUP
 CROWN STREET, GRAFTON

Jackson Teece Architecture
 74 Hunter Street
 Newcastle West New South Wales 2302 Australia
 T 61 2 4959 5199 F 61 2 4959 6177
 E newcastle@jacksonteece.com
 Jackson Teece, Christchurch, New Zealand
 T 61 2 4959 5199 F 61 2 4959 6177
 E newcastle@jacksonteece.com


JACKSON TEECE

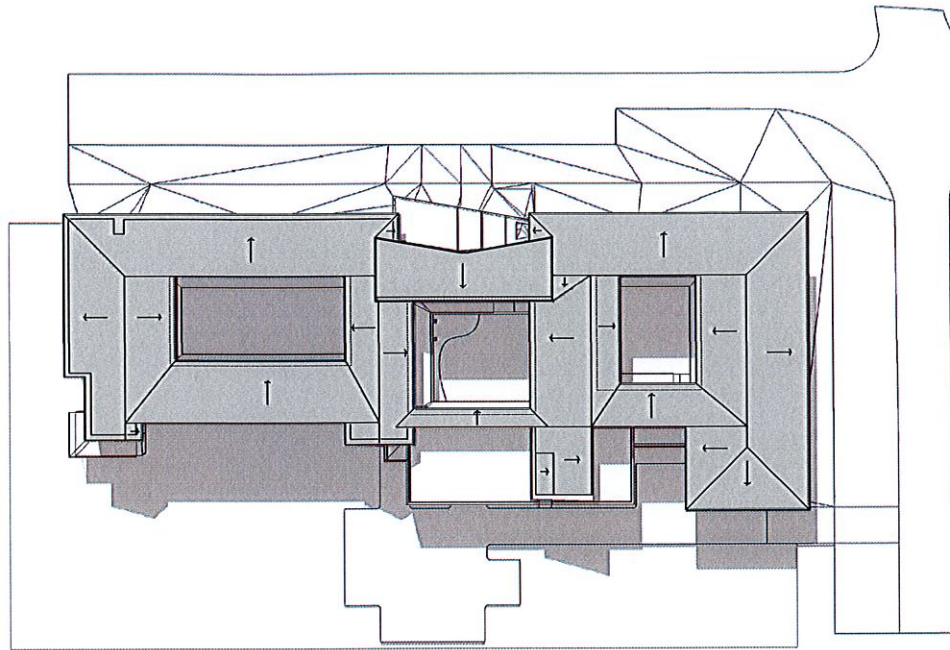

1 SUN STUDY - 9am
21 JUNE - WINTER SOLSTICE

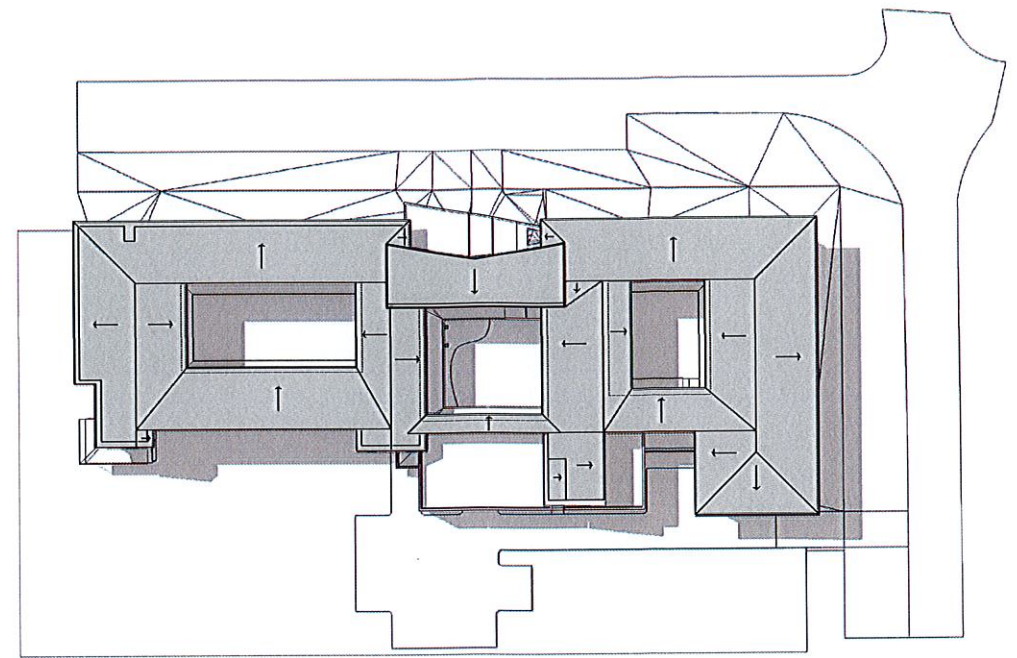

2 SUN STUDY - MIDDAY
21 JUNE - WINTER SOLSTICE

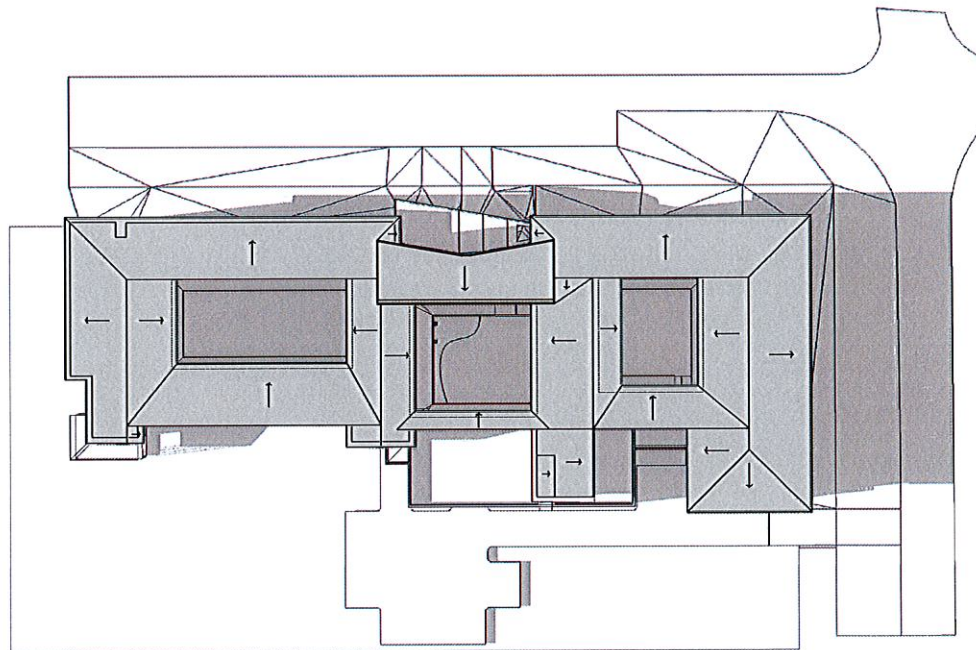

3 SUN STUDY - 3pm
21 JUNE - WINTER SOLSTICE

SCALE
0 5 25 50 metres

AMENDMENTS			
ISSUE	DESCRIPTION	APPROVED	SIGNED
A.	DEVELOPMENT APPLICATION	PO	28-11-2014
THIS DRAWING ISSUE HAS BEEN REVIEWED FOR DEVELOPMENT APPLICATION PURPOSES			
 ASSOCIATE PROJECT ARCHITECT			

CONSULTANTS

PROJECT MANAGEMENT
Crown Project Services
Level 15, 15 Spring Drive, Sydney NSW 2000
T: (02) 9552 4420
E: whiddon@crownsproject.com.au

QUANTITY SURVEYING
Wilde & Woollard
Level 5, 815 Pacific Highway, Chateau NSW 2057
T: (02) 9415 3777
E: william@wildewoollard.com

SURVEYING
Newton Denny Chapelle
PO Box 1138, Leumeah NSW 2460
T: (02) 8628 1011
E: ldenry@newtondennychapelle.com.au

TOWN PLANNING
Newton Denny Chapelle
PO Box 1138, Leumeah NSW 2460
T: (02) 8628 1011
E: jchapple@newtondennychapelle.com.au

CIVIL & STRUCTURAL ENGINEERING
Wood & Grieve Engineers
Level 6, Building B, 207 Pacific Hwy, St Leonards NSW 2065
T: (02) 9484 7030
E: paul.moore@wge.com.au

ELECTRICAL ENGINEERING
Wood & Grieve Engineers
Level 6, Building B, 207 Pacific Hwy, St Leonards NSW 2065
T: (02) 9484 7030
E: theodore.mirabile@wge.com.au

MECHANICAL ENGINEERING
Wood & Grieve Engineers
Level 6, Building B, 207 Pacific Hwy, St Leonards NSW 2065
T: (02) 9484 7030
E: joshua.hill@wge.com.au

HYDRAULIC ENGINEERING & FIRE PREVENTION
Wood & Grieve Engineers
Level 6, Building B, 207 Pacific Hwy, St Leonards NSW 2065
T: (02) 9484 7030
E: anderson@wge.com.au

TRAFFIC ENGINEERING
TEF Consulting
PO Box 215, Bondi NSW 2026
T: (02) 8332 3034
E: o.n@teconsult.com.au

FLOOD ENGINEERING
GHD
PO Box 1342, Coffs Harbour NSW 2450
T: (02) 6650 5602
E: rachel.bird@ghd.com

BCA ADVISORY
Steve Watson & Partners
Level 6, 431 Kent Street, Sydney NSW 2000
T: (02) 9283 6555
E: info@swpartners.com.au

LANDSCAPE ARCHITECT
Geolink
Level 1, 64 Balmain Street Leichhardt NSW 2118
T: (02) 6651 7666
E: Rellott@geolink.net.au

GEO-TECHNICAL ENGINEERING
Douglas Partners Pty Ltd
Unit 4, 422 Scottsdale Drive, Varsity Lakes QLD 4227
T: (07) 5568 9300
E: gary.hamilton@douglasparkers.com.au

CLIENT
THE WHIDDON GROUP




SHADOW DIAGRAMS

DATE	SCALE @ B1	DRAWN
NOVEMBER 2014	1:500	SW
PROJECT NUMBER	DRAWING No.	ISSUE
2013008	DA11	A


PROJECT
PROPOSED AGED CARE HOME
THE WHIDDON GROUP
CROWN STREET, GRAFTON

Jackson Teece Architecture
744 Hunter Street
Newcastle West New South Wales 2302 Australia
T 61 2 4959 5999 F 61 2 4959 6477
E newcastle@jacksonteece.com
Jackson Teece Chartered Architect Pty Ltd
Trading as Jackson Teece
ABN 62 624 877 200
Surreywood Architect Inc (Builder 14273)

JACKSON TEECE

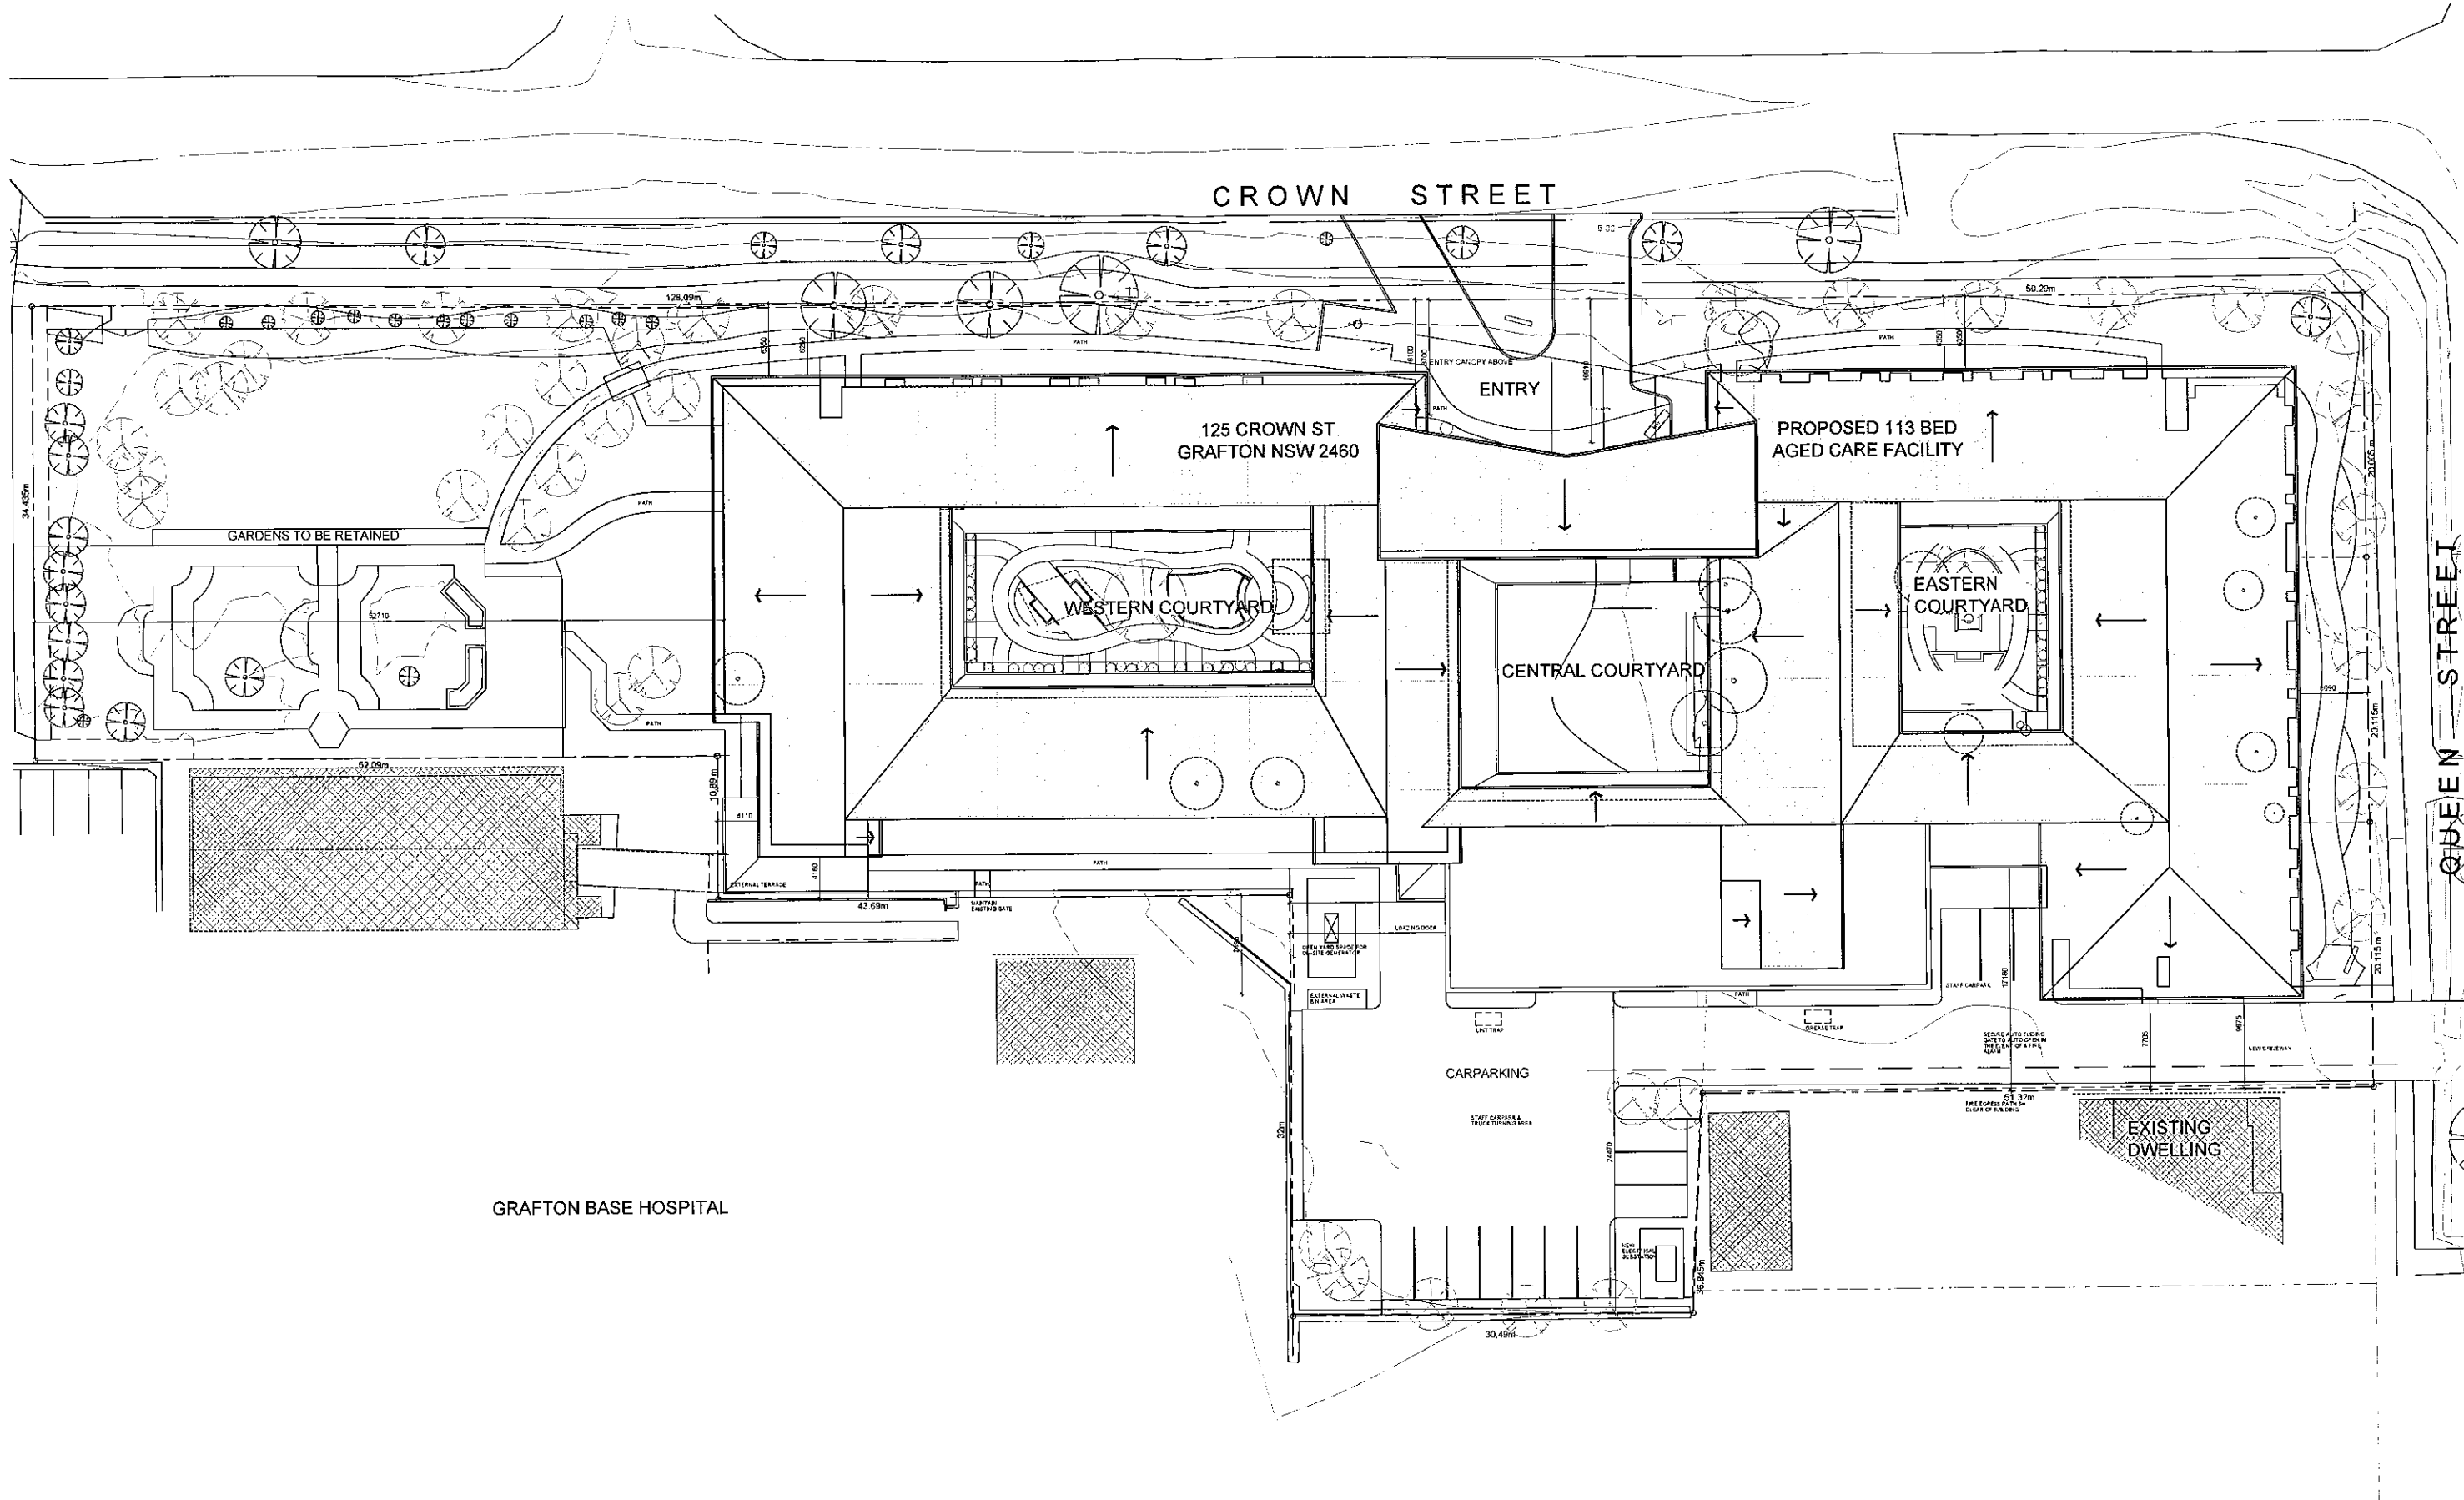

GRAFTON BASE HOSPITAL

 

AMENDMENTS	ISSUE	DESCRIPTION	APPROVED	DATE
A	1	DEVELOPMENT APPLICATION	PG	25-11-2014

THIS DRAWING ISSUE HAS BEEN REVIEWED FOR DEVELOPMENT APPLICATION PURPOSES

ASSOCIATE

PROJ. SGT ARCHITECT

CONCEPTS AND INFORMATION CONTAINED IN THIS DRAWING ARE CONFIDENTIAL AND MAY NOT BE REPRODUCED IN WHOLE OR IN PART OR BY ANY MEANS WITHOUT THE WRITTEN PERMISSION OF JACKSON TEECE. DO NOT SCALE THIS DRAWING. USE DIMENSIONS ONLY. KEEP ALL PROJECT DIMENSIONS BEFORE COMMENCING ANY WORK OR OBTAINING PERMISSION. NOTIFY JACKSON TEECE OF ANY DISCREPANCIES AND SEEK INSTRUCTIONS.

CLIENT
THE WHIDDON GROUP

PROJECT
PROPOSED AGED CARE HOME
THE WHIDDON GROUP
CROWN STREET, GRAFTON

NOTIFICATION PLAN 1

DATE
NOVEMBER 2014

SCALE @ B1
NOT TO SCALE

DRAWN
SW


PROJECT NUMBER
2013008

DRAWING No.
DA20


ISSUE
A

JACKSON TEECE


Jackson Teece Architecture
744 Hunter Street
Newcastle NSW 2300
Tel: 08 4986 3199 Fax: 08 4986 6111
Email: info@jacksonteece.com
Jackson Teece (Australia) Pty Ltd
ABN 23 608 527 000
Not a registered architect

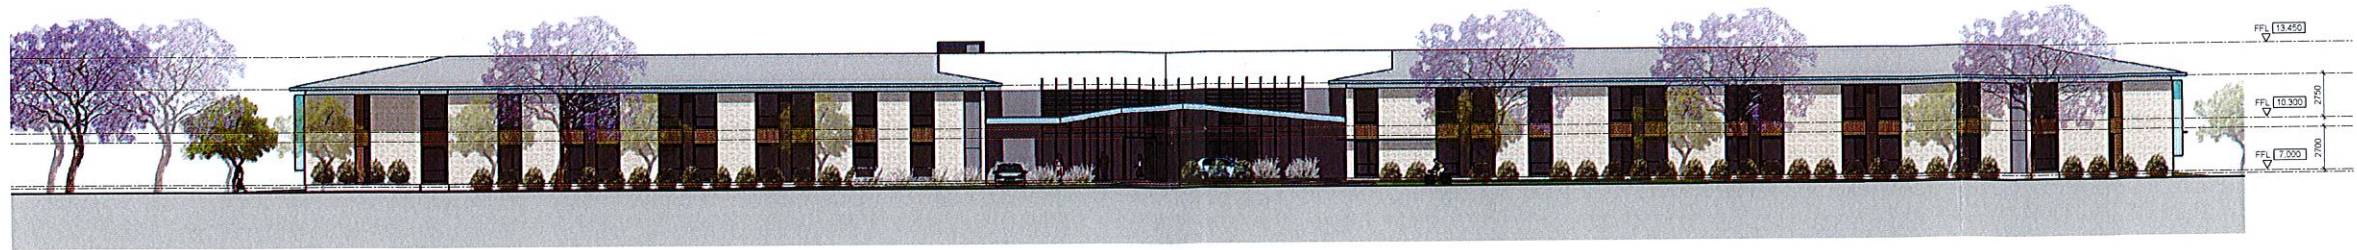


1 NORTH ELEVATION - CROWN STREET

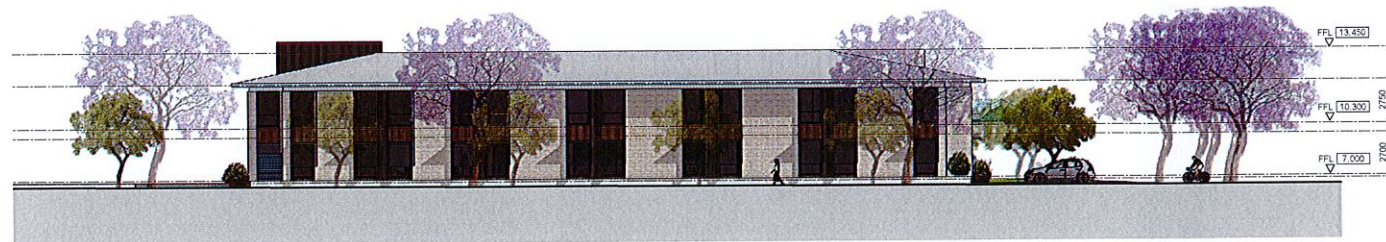

2 EAST ELEVATION - QUEEN STREET

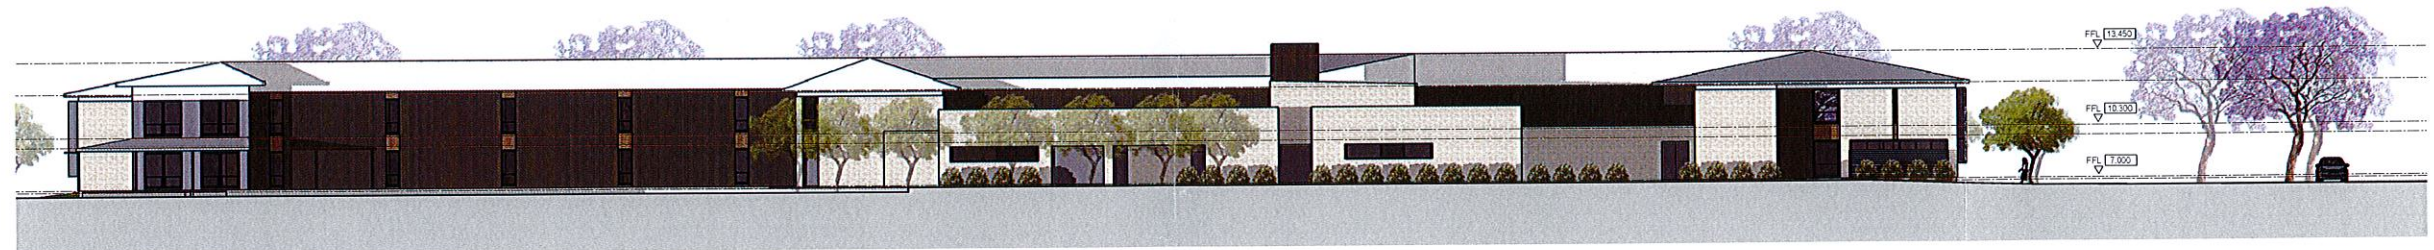

3 SOUTH ELEVATION

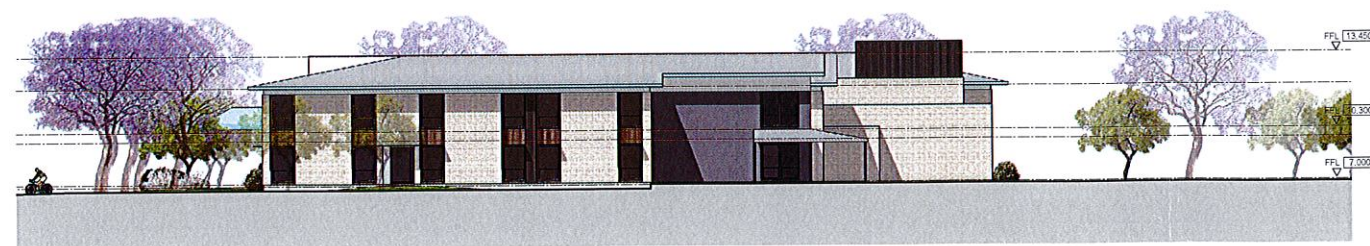

4 WEST ELEVATION

SCALE
0 5 10 20 metres

AMENDMENTS			
ISSUE	DESCRIPTION	APPROVED	SIGNED
A	DEVELOPMENT APPLICATION	PG	26-11-2014
THIS DRAWING ISSUE HAS BEEN REVIEWED FOR DEVELOPMENT APPLICATION PURPOSES			
 ASSOCIATE  PROJECT ARCHITECT			

CONCEPTS AND INFORMATION CONTAINED IN THIS DRAWING ARE COPYRIGHT AND MAY NOT BE REPRODUCED IN WHOLE OR PART OR BY ANY MEANS WITHOUT THE WRITTEN PERMISSION OF JACKSON TEECE. DO NOT SCALE THIS DRAWING. USE DIMENSIONS ONLY. VERIFY ALL PROJECT DIMENSIONS BEFORE COMMENCING CONSTRUCTION WORK OR OFF-SITE FABRICATION. NOTIFY JACKSON TEECE OF ANY DISCREPANCIES AND SEEK INSTRUCTIONS.

CLIENT
THE WHIDDON GROUP
The Whiddon Group
NOTIFICATION PLAN 2

DATE
NOVEMBER 2014
PROJECT NUMBER
2013008

SCALE @ B1
NOT TO SCALE
DRAWN
SW
DRAWING No.
DA21

ISSUE
A

PROJECT
PROPOSED AGED CARE HOME
THE WHIDDON GROUP
CROWN STREET, GRAFTON

Jackson Teece Architecture
744 Hunter Street
Newcastle West New South Wales 2302 Australia
T 012 4959 3199 F 012 4959 6877
E newcastle@jacksonteece.com
Jackson Teece Newcastle Whiddon Pty Ltd
Trading as Jackson Teece
ABN 62 645 847 295
Structural Architect Ian Brindley 0477

JACKSON TEECE

CROWN STREET



PROJECT

**PROPOSED AGED CARE HOME
THE WHIDDON GROUP
CROWN STREET, GRAFTON**

Jackson Tree Architecture
79 Hender Street
Newcastle West New South Wales 2302 Australia
Tel +61 800 5193 F 61 2 4999-0177
E jackson@jacksontree.com.au
P Jackson Tree Architects Pty Ltd
Teece & Teece
ABN 15 150 150 150
Sole traders Mr John B. Teece &
JACKSON TEECE