


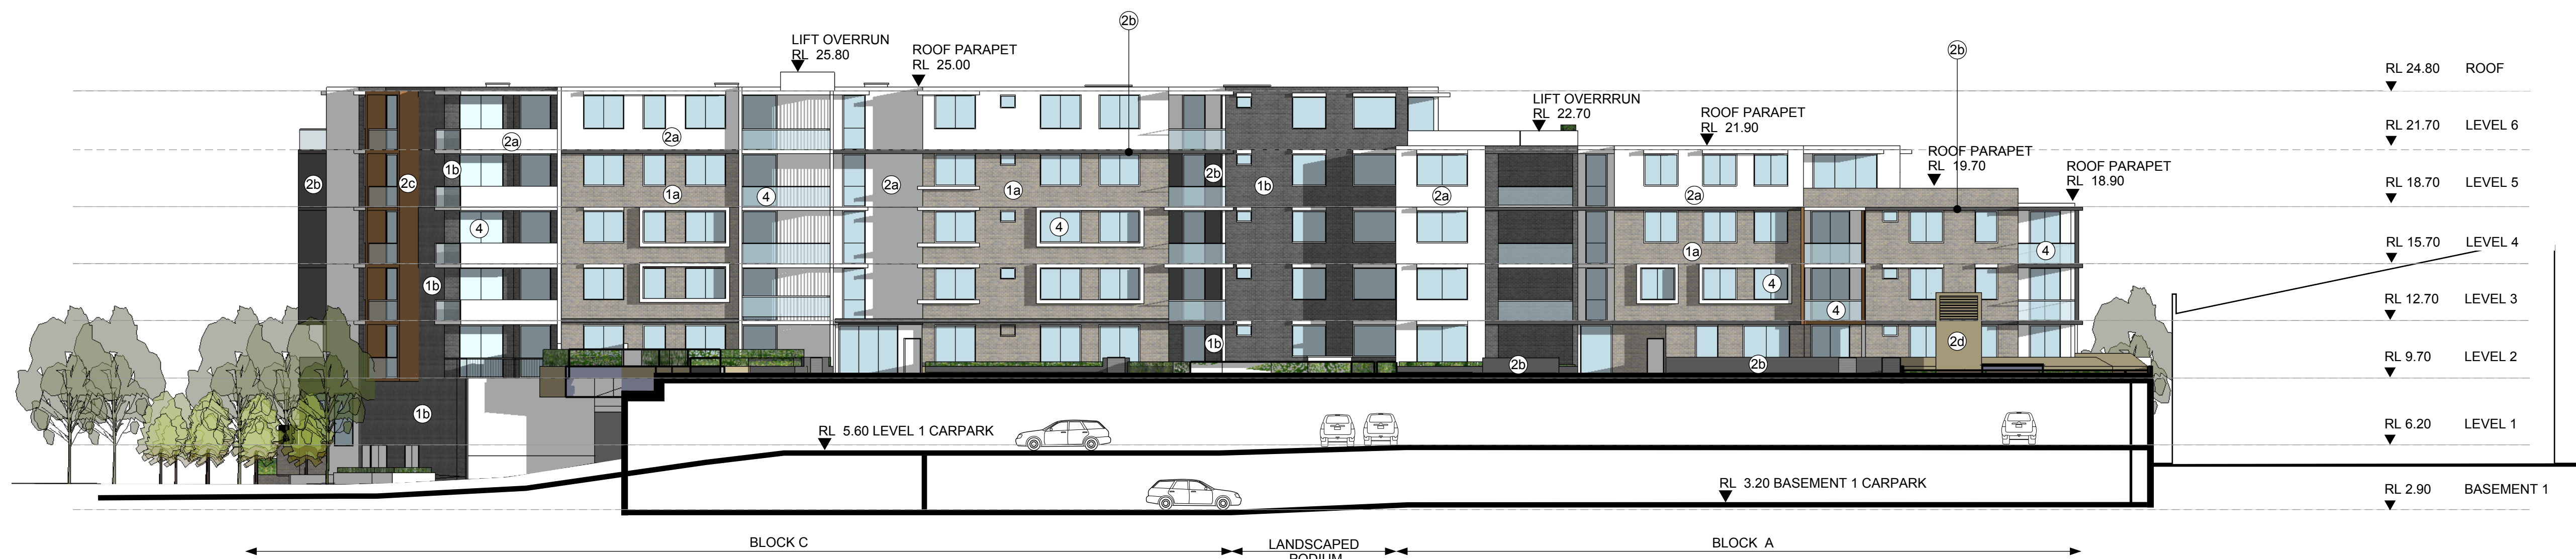

LEGEND

- 1a - BRICKWORK - BORAL ESCURA DRY PRESSED "SILVER SHADOW"
1b - BRICKWORK - BORAL ESCURA DRY PRESSED "BLACK BEAUTY"
- 2a - PAINTED RENDERED MASONRY - DULUX "NATURAL WHITE" (PCWF5)
2b - PAINTED RENDERED MASONRY - DULUX "LEADMAN" (PG1H7)
2c - PAINTED RENDERED MASONRY - DULUX "CENTAUR" (P11D8)
2d - PAINTED RENDERED MASONRY - DULUX "ARAVA" (P13D5)
- 3 - METAL PERGOLAS - DULUX POWDERCOAT "WHITE SATIN" (272-1139S)
- 4 - ALUMINIUM AND GLASS BALUSTRADES/
DOOR/WINDOW FRAMES - DULUX POWDERCOAT "PANDEMONIUM SILVER" (971-7004F)
- 5 - METAL BALUSTRADES FENCING, GATES - DULUX POWDERCOAT "IRONSTONE" (88481)
- 6a - ALUMINIUM LOUVRES - DULUX POWDERCOAT "PANDEMONIUM SILVER" (97107004F)
6b - ALUMINIUM LOUVRES - DULUX POWDERCOAT "COPPER PEARL" (96605)

1 EAST ELEVATION - BLOCK A & C



2 WEST ELEVATION - BLOCK A & C



3 SOUTH ELEVATION - BLOCK C

MIXED USE DEVELOPMENT

42-44 PEMBERTON ST,
BOTANY NSW 2019

STAGE 2
ELEVATIONS 1

ISSUED FOR DA

DATE 13/08/2014
SCALE 1:200 @ B1

PROJECT NO. 3312-2
DRAWING NO. A20
ISSUE 07

DO NOT SCALE DRAWINGS.
VERIFY ALL DIMENSIONS ON SITE.
REFER ANY DISCREPANCIES TO
THE SUPERINTENDENT BEFORE
PROCEEDING WITH THE WORK.

© krikis taylor architects Pty Ltd
These drawings are subject to copyright and may not be
copied, used or reproduced in any way without the express
permission of krikis taylor architects Pty Ltd

PROPRIETOR

TOPLACE

Shop 3, 143 - 147 Parramatta Road,
Concord, NSW 2137
Tel: 02 9747 0947 Fax: 02 9747 0540

ARCHITECT

a level 7 '87 pacific highway
north sydney new 2060
m po box 726 north sydney new 2060
p 41(0)2 9900 6000 f 41(0)2 9900 6001
www.krikistaylor.com.au

krikis taylor architects

100mm

200mm

300mm ON ORIGINAL

B1