


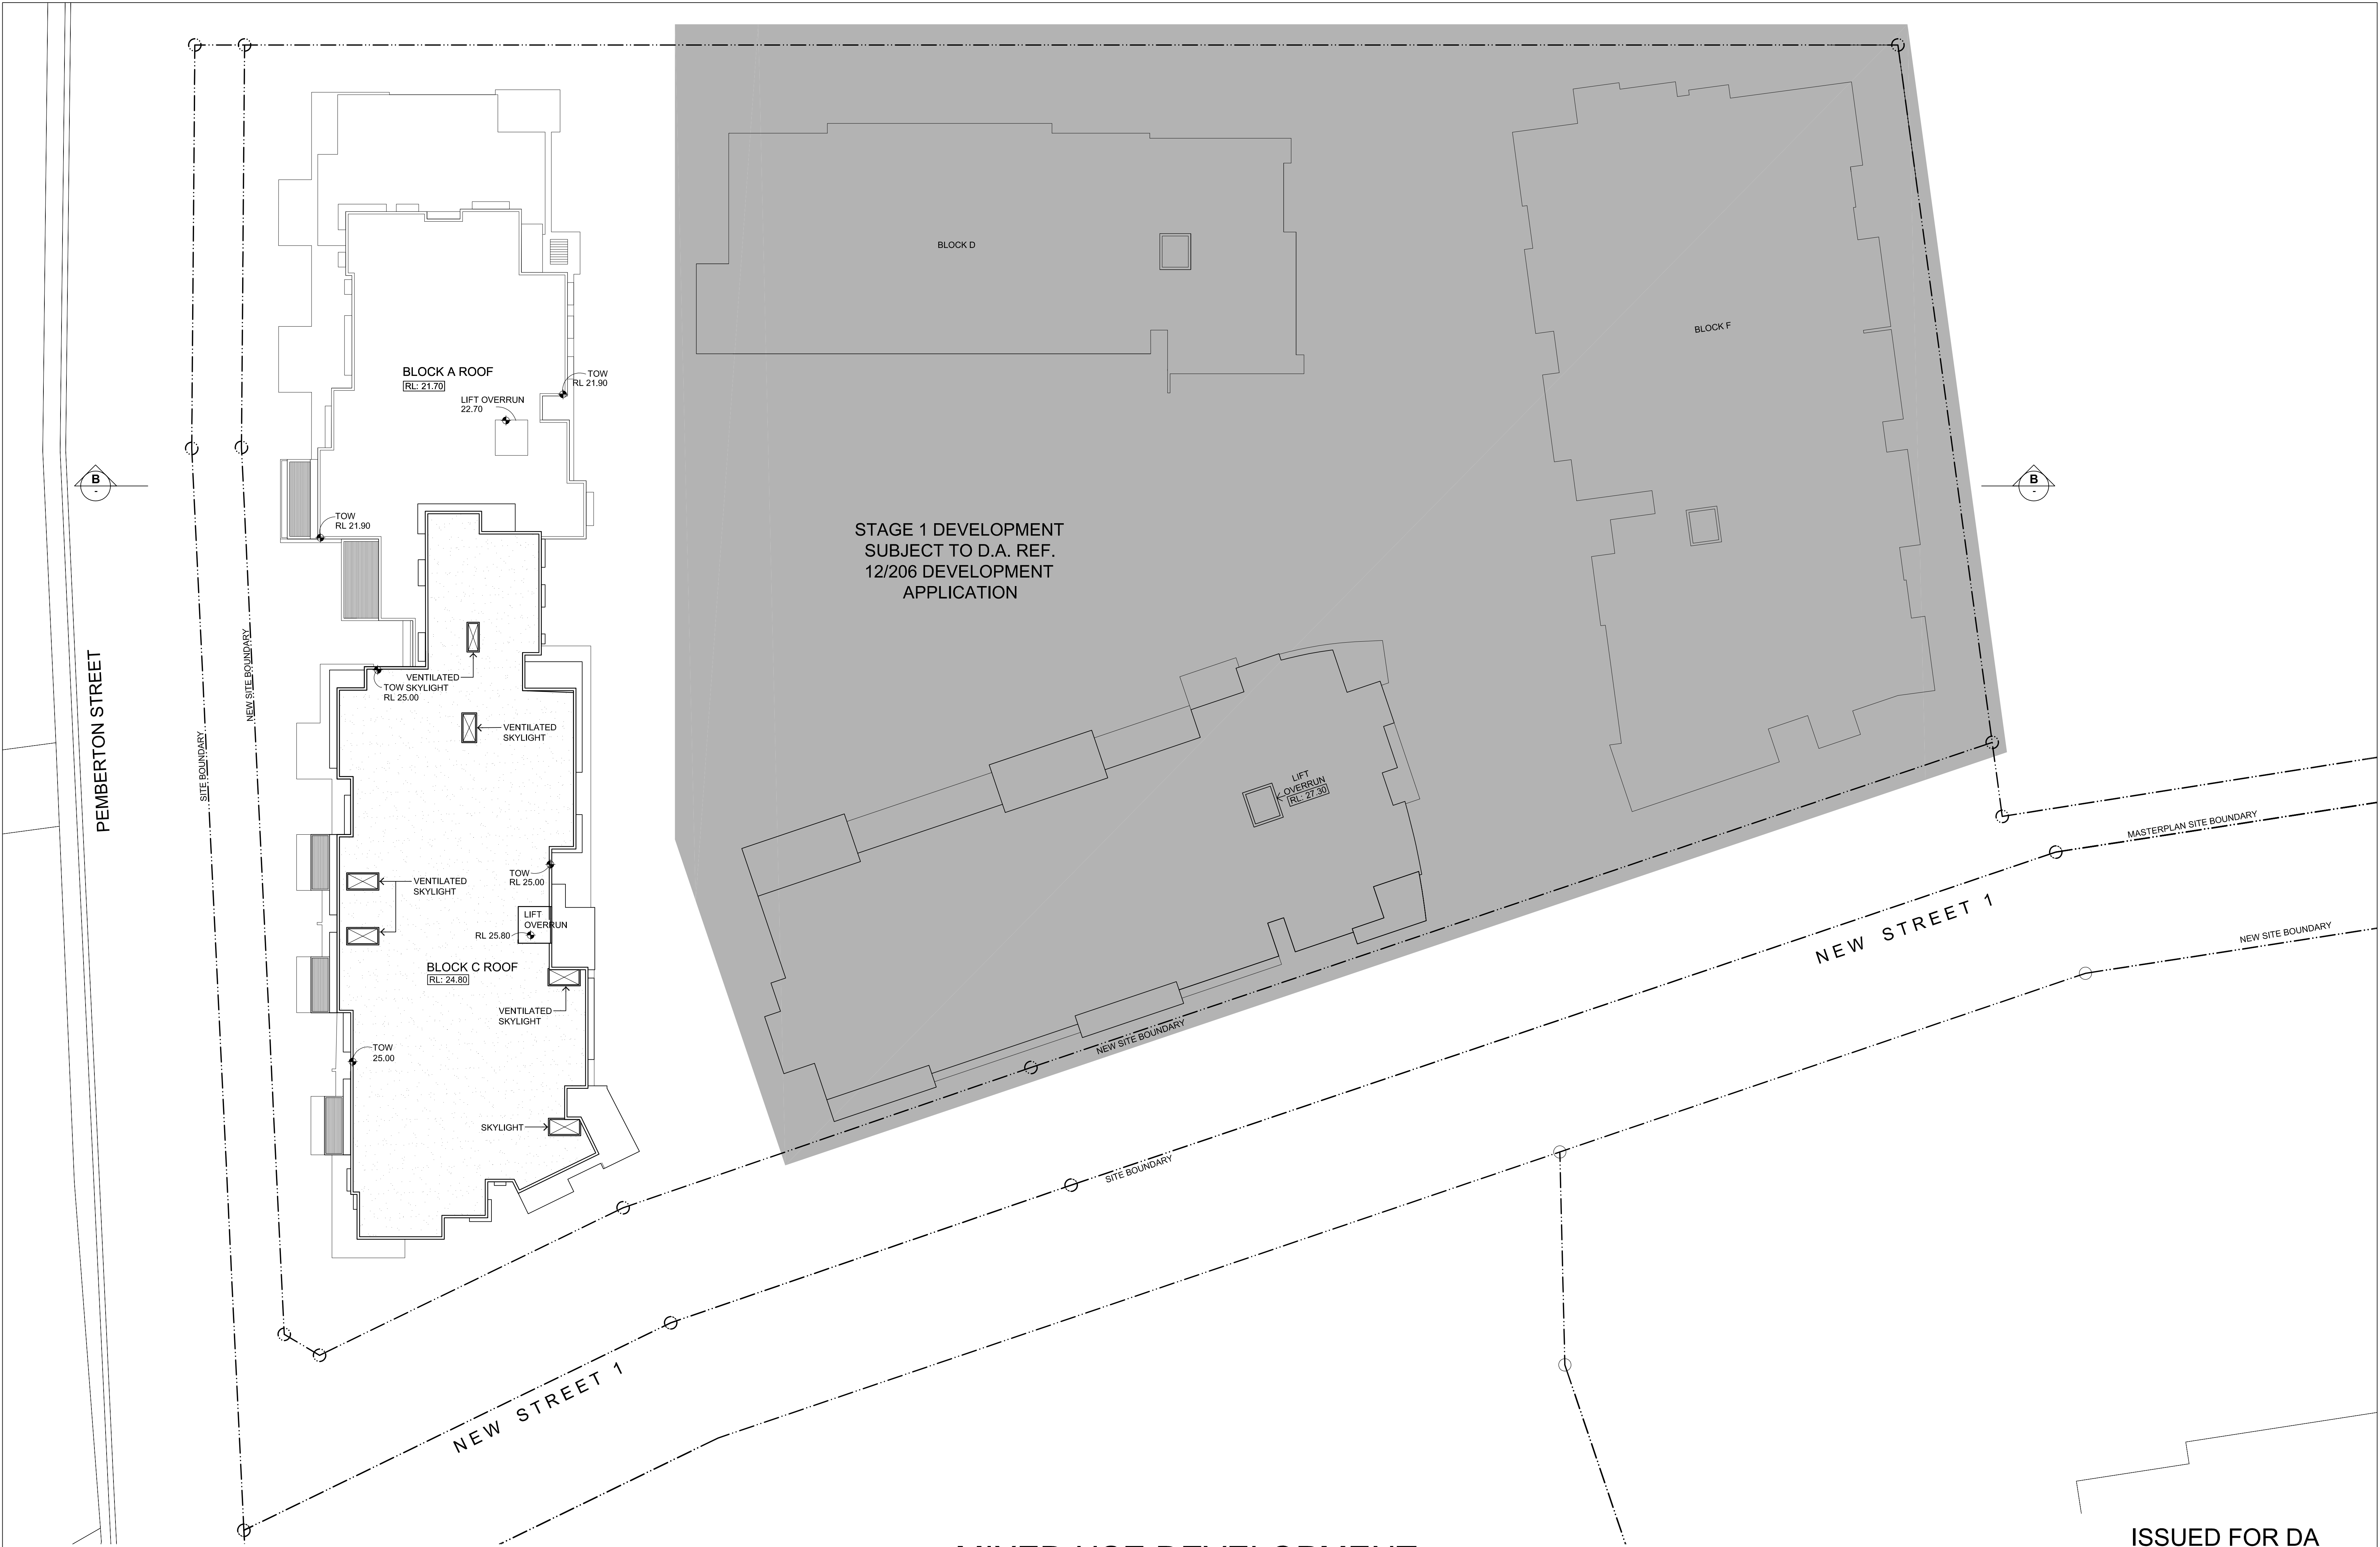

MIXED USE DEVELOPMENT

42-44 PEMBERTON ST,
BOTANY NSW 2019


ROOF PLAN

ISSUED FOR DA

DATE 13/08/2014
SCALE 1:200@B1

PROJECT NO. DRAWING NO. ISSUE

3312 A11 05

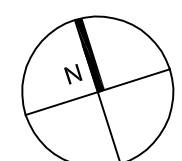

© krikis taylor architects Pty Ltd
These drawings are subject to copyright and may not be copied, used
or reproduced in any way without the express permission of
krikis taylor architects Pty Ltd.

PROPRIETOR
TOPLACE

Shop 3, 143-147 Parramatta Road,
Concord, NSW 2137
Tel: 02 9747 0947 Fax: 02 9747 0540

ARCHITECT

a level 7 87 pacific highway
north sydney nsw 2060
m po box 726 north sydney nsw 2060
p +61(0)2 9500 6000 f +61(0)2 9500 6001
www.krikistaylor.com.au



krikis taylor architects

100mm

200mm

300mm ON ORIGINAL

B1