


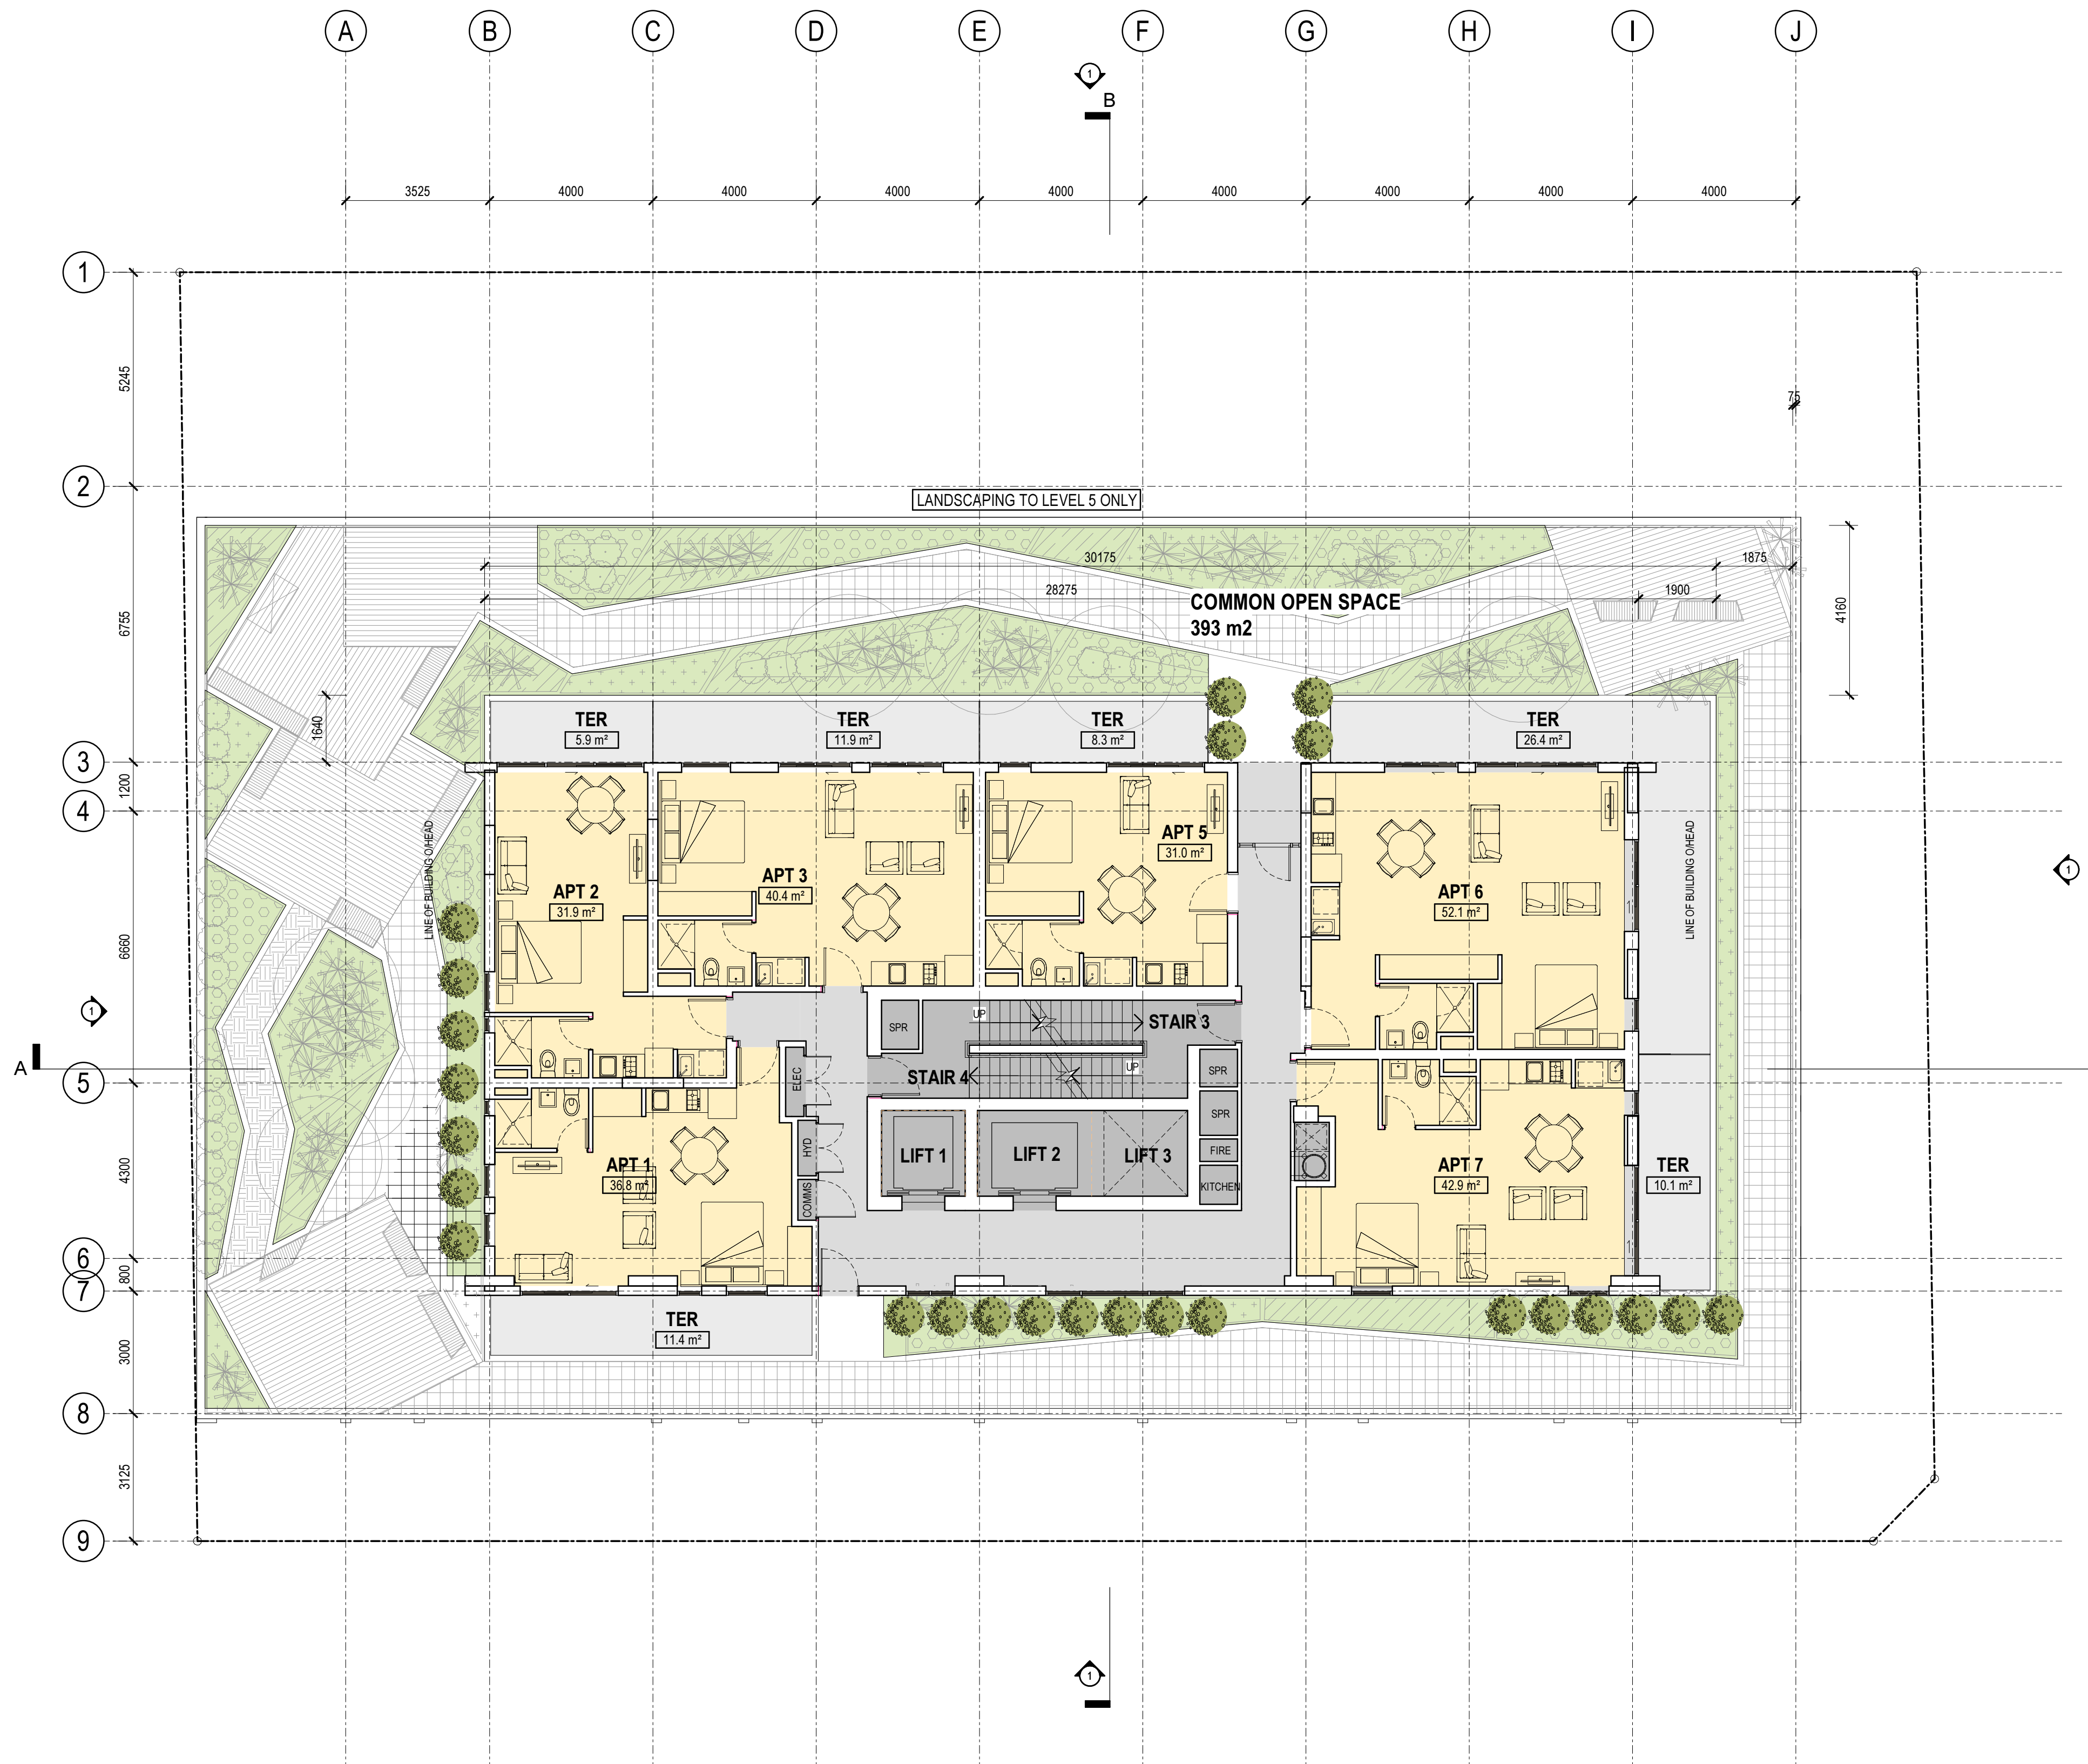

DISCLAIMER:
ROTLOWMAN Property Pty. Ltd. retains all common law, statutory law and other rights including copyright and intellectual property rights in respect of this document. The recipient indemnifies ROTLOWMAN Property Pty. Ltd. against all claims resulting from use of this document for any purpose other than its intended use, unauthorized changes or reuse of the document on other projects without the permission of ROTLOWMAN Property Pty. Ltd.
Under no circumstance shall transfer of this document be deemed a sale or constitute a transfer of the license to use this document.

10/09/2014 2:16:23 PM

REVISIONS			
No	Date	Description	By
A	24.07.14	S96 SUBMISSION	CP
B	22.08.14	REVISED S96 TO COUNCIL URBAN DESIGNER REQ	SL


PROJECT TITLE	
MIXED USE DEVELOPMENT	
7 DEANE ST. BURWOOD NSW 2134	
SKY PROFIT PROPERTIES DEVELOPMENT	
DRAWING TITLE	
LEVEL 5	

SCALE: @ A1
1 : 100
DATE: 07/09/14
DWG No:

PROJECT No:
214070
DRAWN BY:
Author
REV

BRISBANE	MELBOURNE	SYDNEY
LEVEL 2/56 BOUNDARY STREET SOUTH BRISBANE QLD 4101 AUSTRALIA T 07 3339 1330	LEVEL 1/163 STURT STREET SOUTH BANK VIC 3006 AUSTRALIA T 03 9268 6800	LEVEL 2/171 WILLIAM STREET DARLINGHURST NSW 2010 AUSTRALIA T 02 8045 2600
www.rotlowman.com.au		ACN 005 783 997




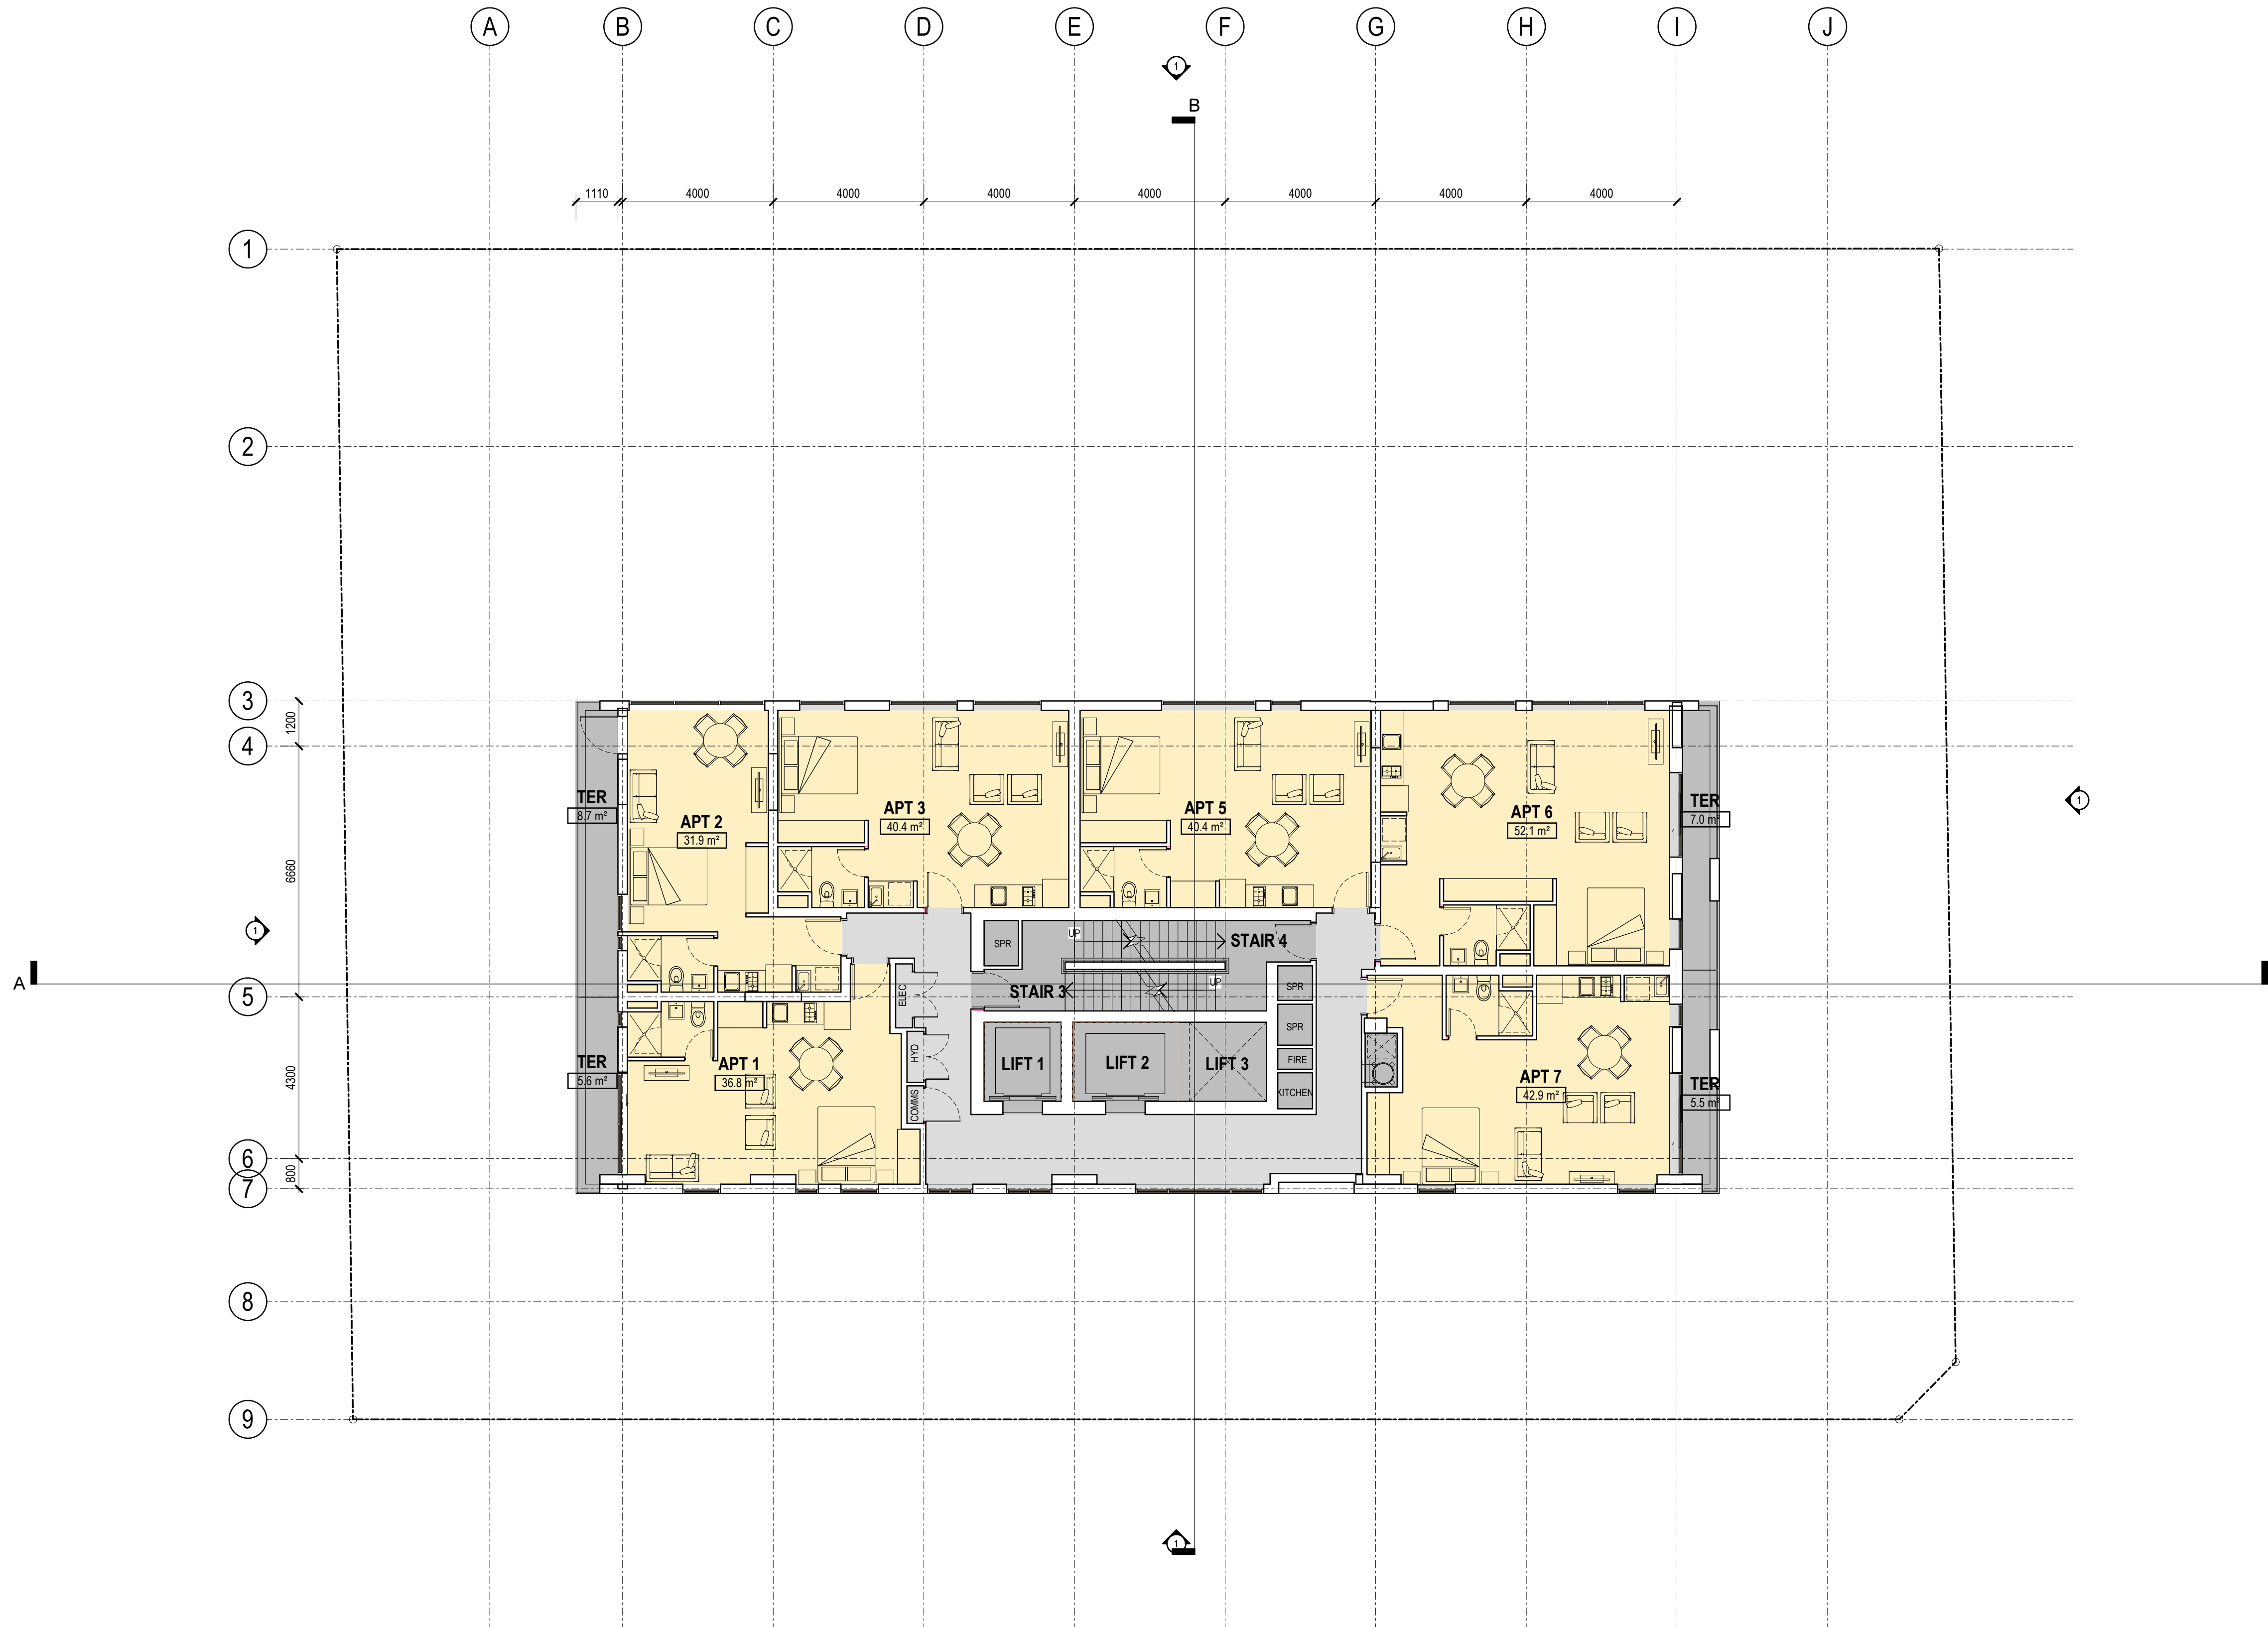

DISCLAIMER:
ROTLOWMAN Property Pty. Ltd. retains all common law, statutory law and other rights including copyright and intellectual property rights in respect of this document. The recipient indemnifies ROTLOWMAN Property Pty. Ltd. against all claims resulting from use of this document for any purpose other than its intended use, unauthorized changes or reuse of the document on other projects without the permission of ROTLOWMAN Property Pty. Ltd.
Under no circumstance shall transfer of this document be deemed a sale or constitute a transfer of the license to use this document.

10/09/2014 2:16:27 PM

REVISIONS			
No	Date	Description	By
A	24.07.14	S96 SUBMISSION	CP
B	22.08.14	REVISED S96 TO COUNCIL URBAN DESIGNER REQ	SL
C	10.09.14	REVISED ELEVATIONS AND MATERIALS	SL

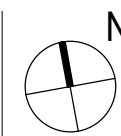

PROJECT TITLE
MIXED USE DEVELOPMENT
7 DEANE ST. BURWOOD
NSW 2134
SKY PROFIT PROPERTIES DEVELOPMENT
DRAWING TITLE
LEVEL 6

SCALE: @ A1
1 : 100
DATE:
07/09/14
DWG No:
TP01.11


PROJECT No:
214070
DRAWN BY:
Author
REV
| C

BRISBANE
LEVEL 2/56 BOUNDARY STREET
SOUTH BRISBANE QLD 4101
AUSTRALIA
T 07 3339 1330
www.rotlowman.com.au

MELBOURNE
LEVEL 1/163 STURT STREET
SOUTHBANK VIC 3006
AUSTRALIA
T 03 9268 6800

SYDNEY
LEVEL 2/171 WILLIAM STREET
DARLINGHURST NSW 2010
AUSTRALIA
T 02 8045 2600
ACN 005 783 997




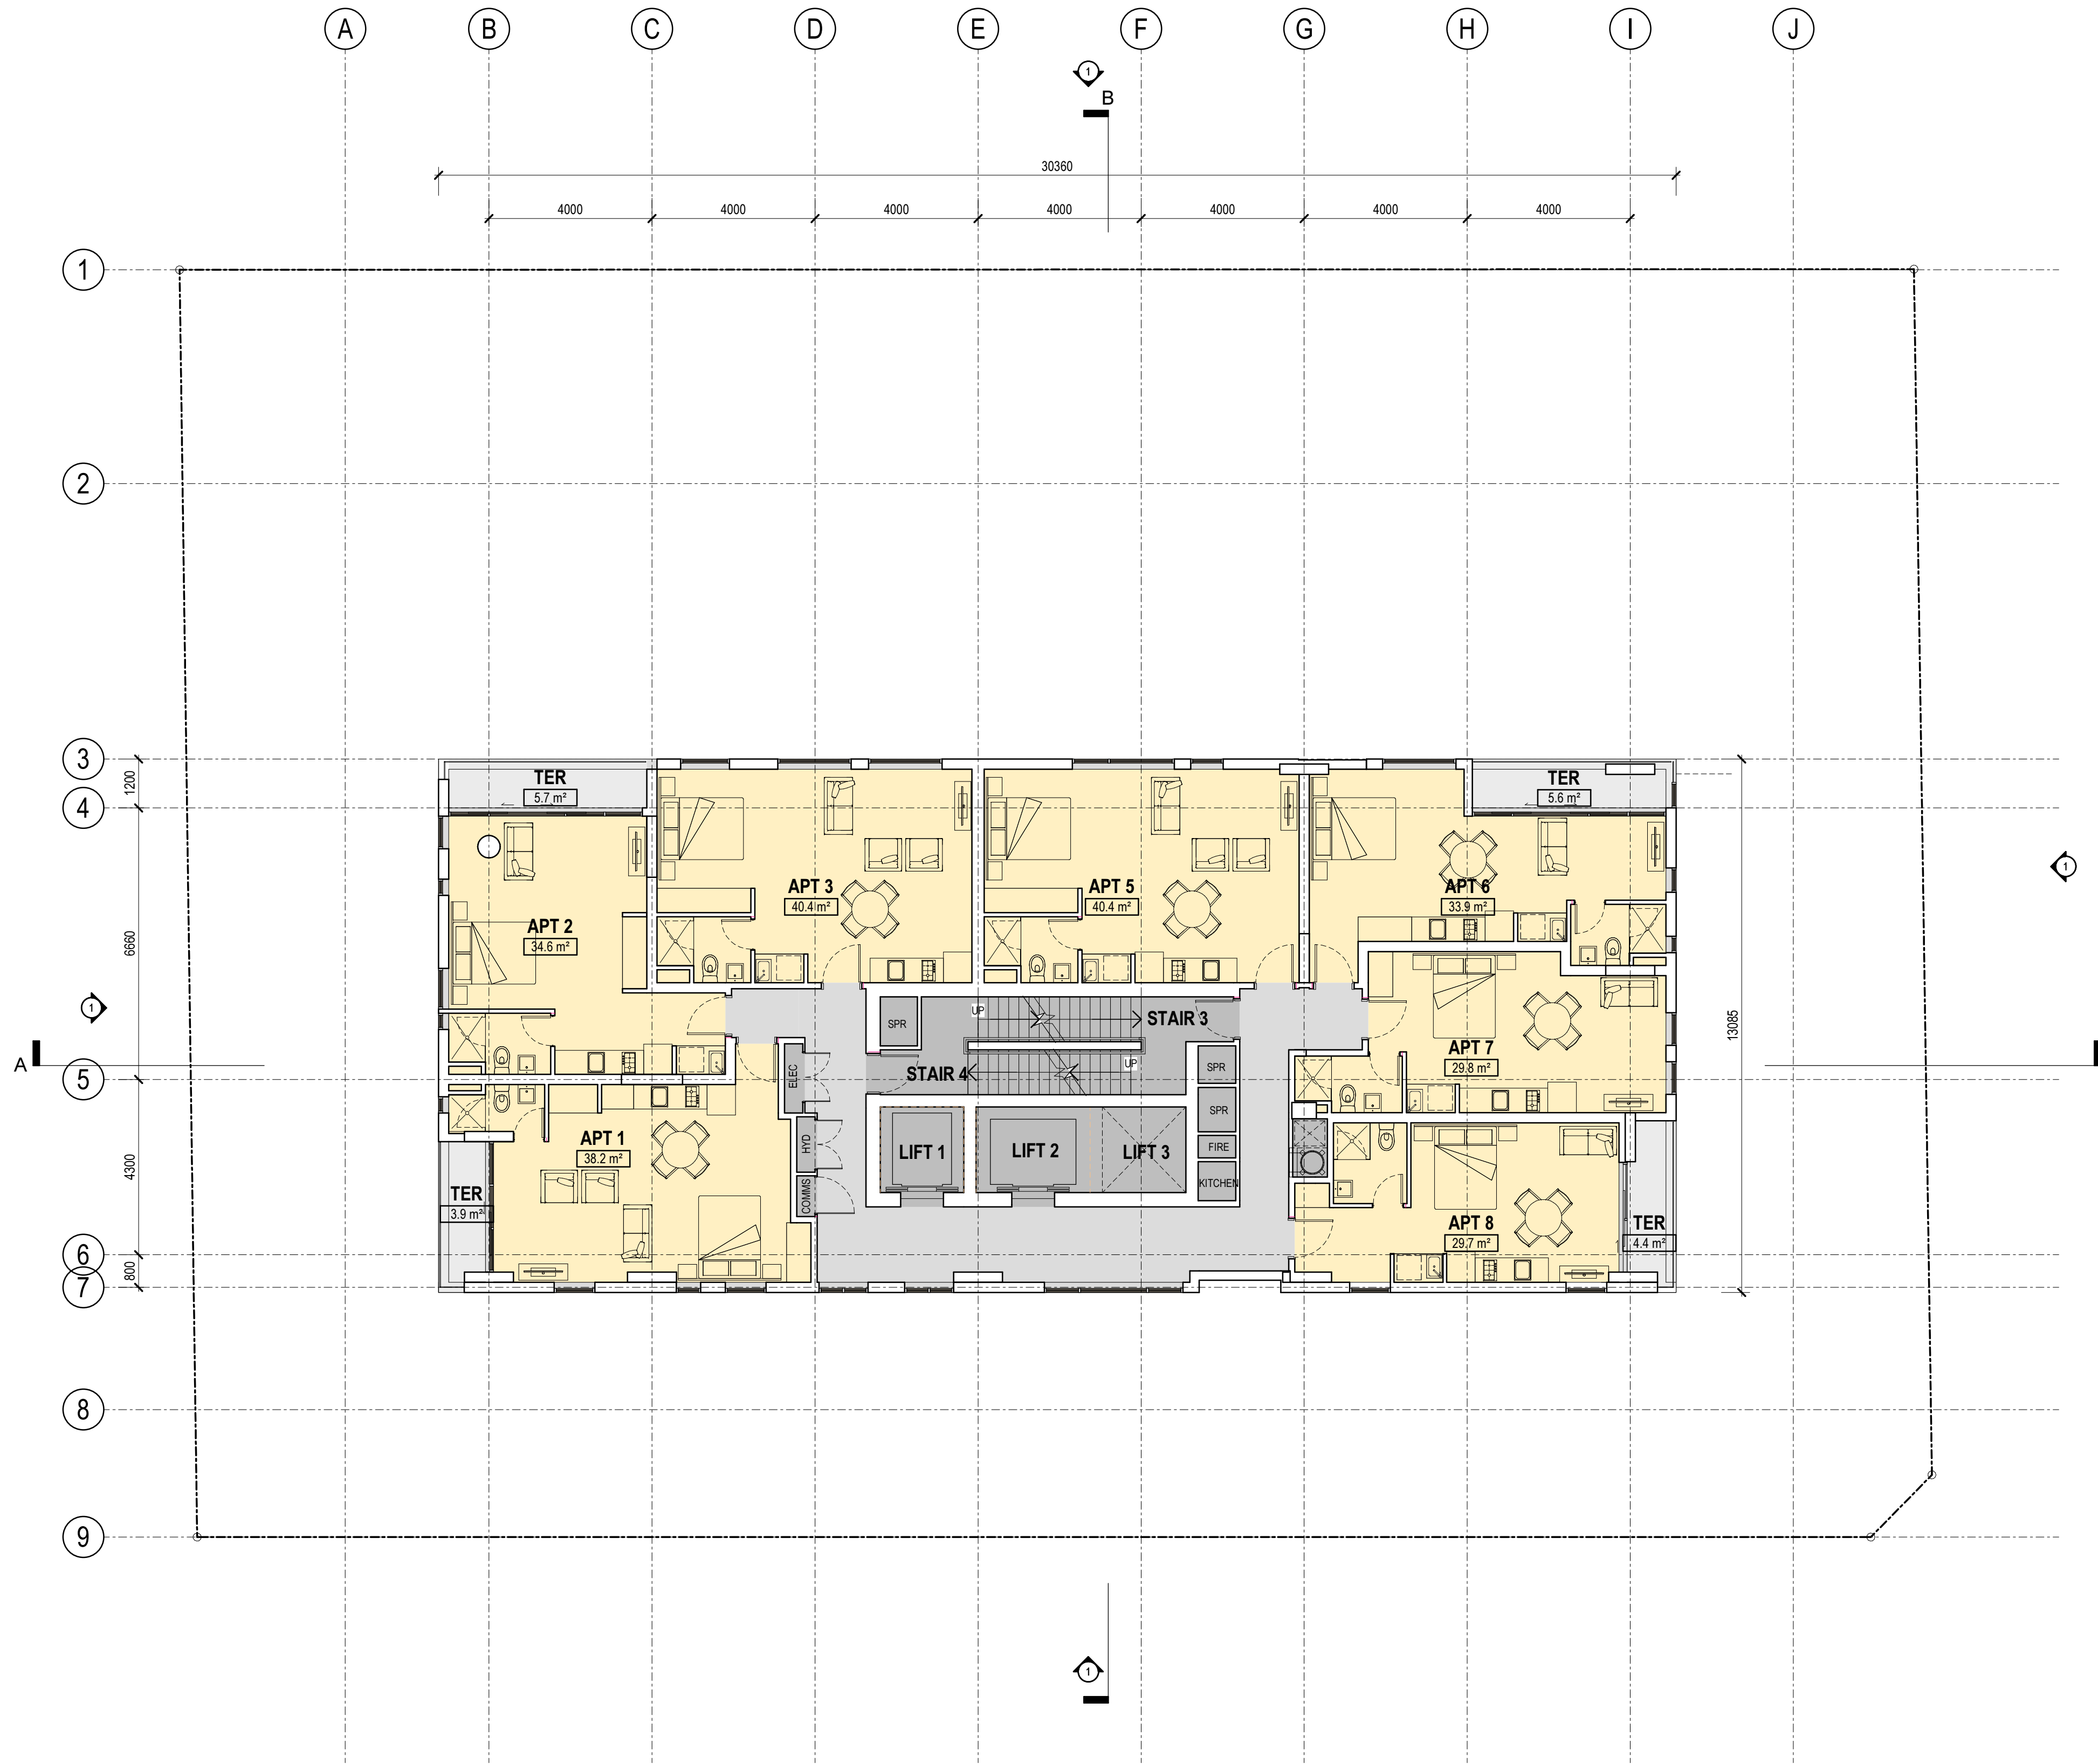

DISCLAIMER:
ROTLOWMAN Property Pty. Ltd. retains all common law, statutory law and other rights including copyright and intellectual property rights in respect of this document. The recipient indemnifies ROTLOWMAN Property Pty. Ltd. against all claims resulting from use of this document for any purpose other than its intended use, unauthorized changes or reuse of the document on other projects without the permission of ROTLOWMAN Property Pty. Ltd.
Under no circumstance shall transfer of this document be deemed a sale or constitute a transfer of the license to use this document.

10/09/2014 2:16:31 PM

REVISIONS			
No	Date	Description	By
A	24.07.14	S96 SUBMISSION	CP
B	22.08.14	REVISED S96 TO COUNCIL URBAN DESIGNER REQ	SL
C	10.09.14	REVISED ELEVATIONS AND MATERIALS	SL

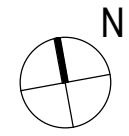

PROJECT TITLE
MIXED USE DEVELOPMENT
7 DEANE ST. BURWOOD
NSW 2134
SKY PROFIT PROPERTIES DEVELOPMENT
DRAWING TITLE
LEVEL 7 - 13

SCALE: @ A1
1 : 100
DATE:
07/09/14
DWG No:
TP01.12


PROJECT No:
214070
DRAWN BY:
Author
REV

BRISBANE
LEVEL 2/56 BOUNDARY STREET
SOUTH BRISBANE QLD 4101
AUSTRALIA
T 07 3339 1330
www.rotlowman.com.au

MELBOURNE
LEVEL 1/163 STURT STREET
SOUTHBANK VIC 3006
AUSTRALIA
T 03 9268 6800
ACN 005 783 997

SYDNEY
LEVEL 2/171 WILLIAM STREET
DARLINGHURST NSW 2010
AUSTRALIA
T 02 8045 2600

ROTLOWMAN

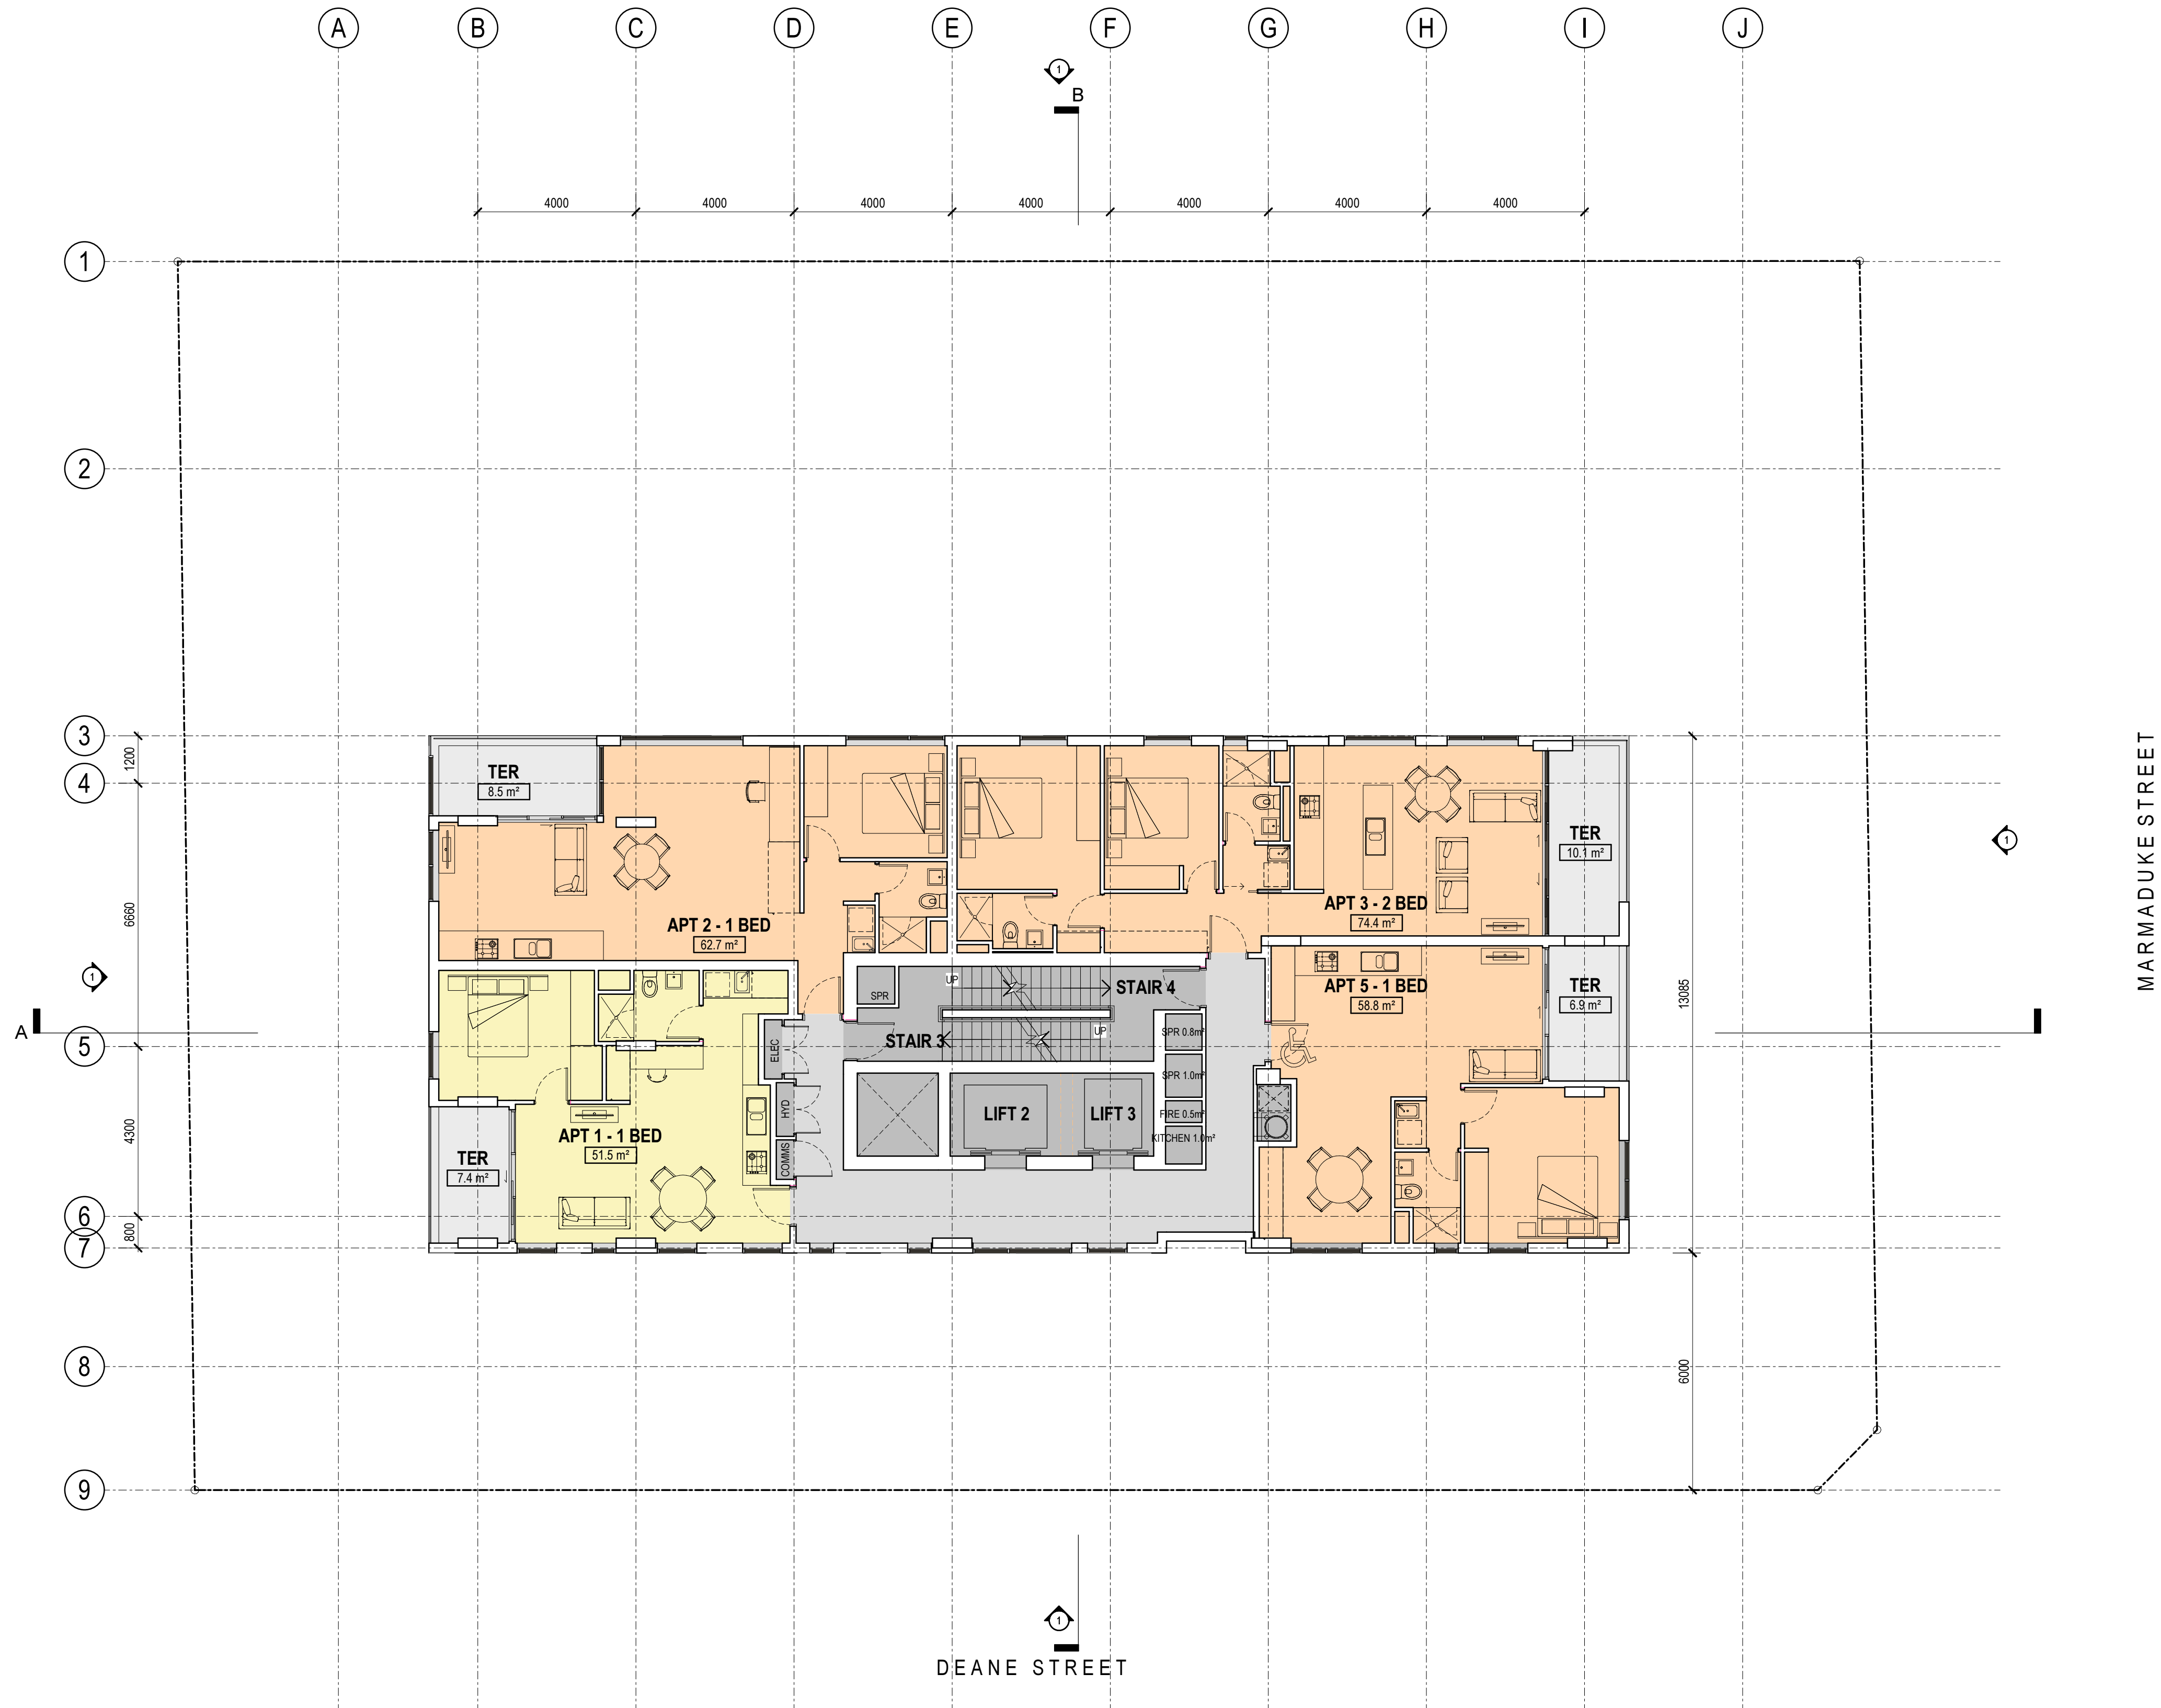

DISCLAIMER:
ROTLOWMAN Property Pty. Ltd. retains all common law, statutory law and other rights including copyright and intellectual property rights in respect of this document. The recipient indemnifies ROTLOWMAN Property Pty. Ltd. against all claims resulting from use of this document for any purpose other than its intended use, unauthorized changes or reuse of the document on other projects without the permission of ROTLOWMAN Property Pty. Ltd.
Under no circumstance shall transfer of this document be deemed a sale or constitute a transfer of the license to use this document.

10/09/2014 2:16:33 PM

REVISIONS			
No	Date	Description	By
A	24.07.14	S96 SUBMISSION	CP
B	22.08.14	REVISED S96 TO COUNCIL URBAN DESIGNER REQ	SL
C	10.09.14	REVISED ELEVATIONS AND MATERIALS	SL

N

PROJECT TITLE

MIXED USE DEVELOPMENT

7 DEANE ST. BURWOOD

NSW 2134

SKY PROFIT PROPERTIES DEVELOPMENT

DRAWING TITLE

LEVEL 15

SCALE: @ A1

1 : 100

DATE:

07/09/14

DWG No:

TP01.13

PROJECT No:

214070

DRAWN BY:

Author

REV

C

BRISBANE

LEVEL 2/56 BOUNDARY STREET

SOUTH BRISBANE QLD 4101

AUSTRALIA

T 07 3339 1330

www.rotlowman.com.au

MELBOURNE

LEVEL 1/163 STURT STREET

SOUTHBANK VIC 3006

AUSTRALIA

T 03 9268 6800

SYDNEY

LEVEL 2/171 WILLIAM STREET


DARLINGHURST NSW 2010

AUSTRALIA

T 02 8045 2600

ACN 005 783 997

ROTLOWMAN

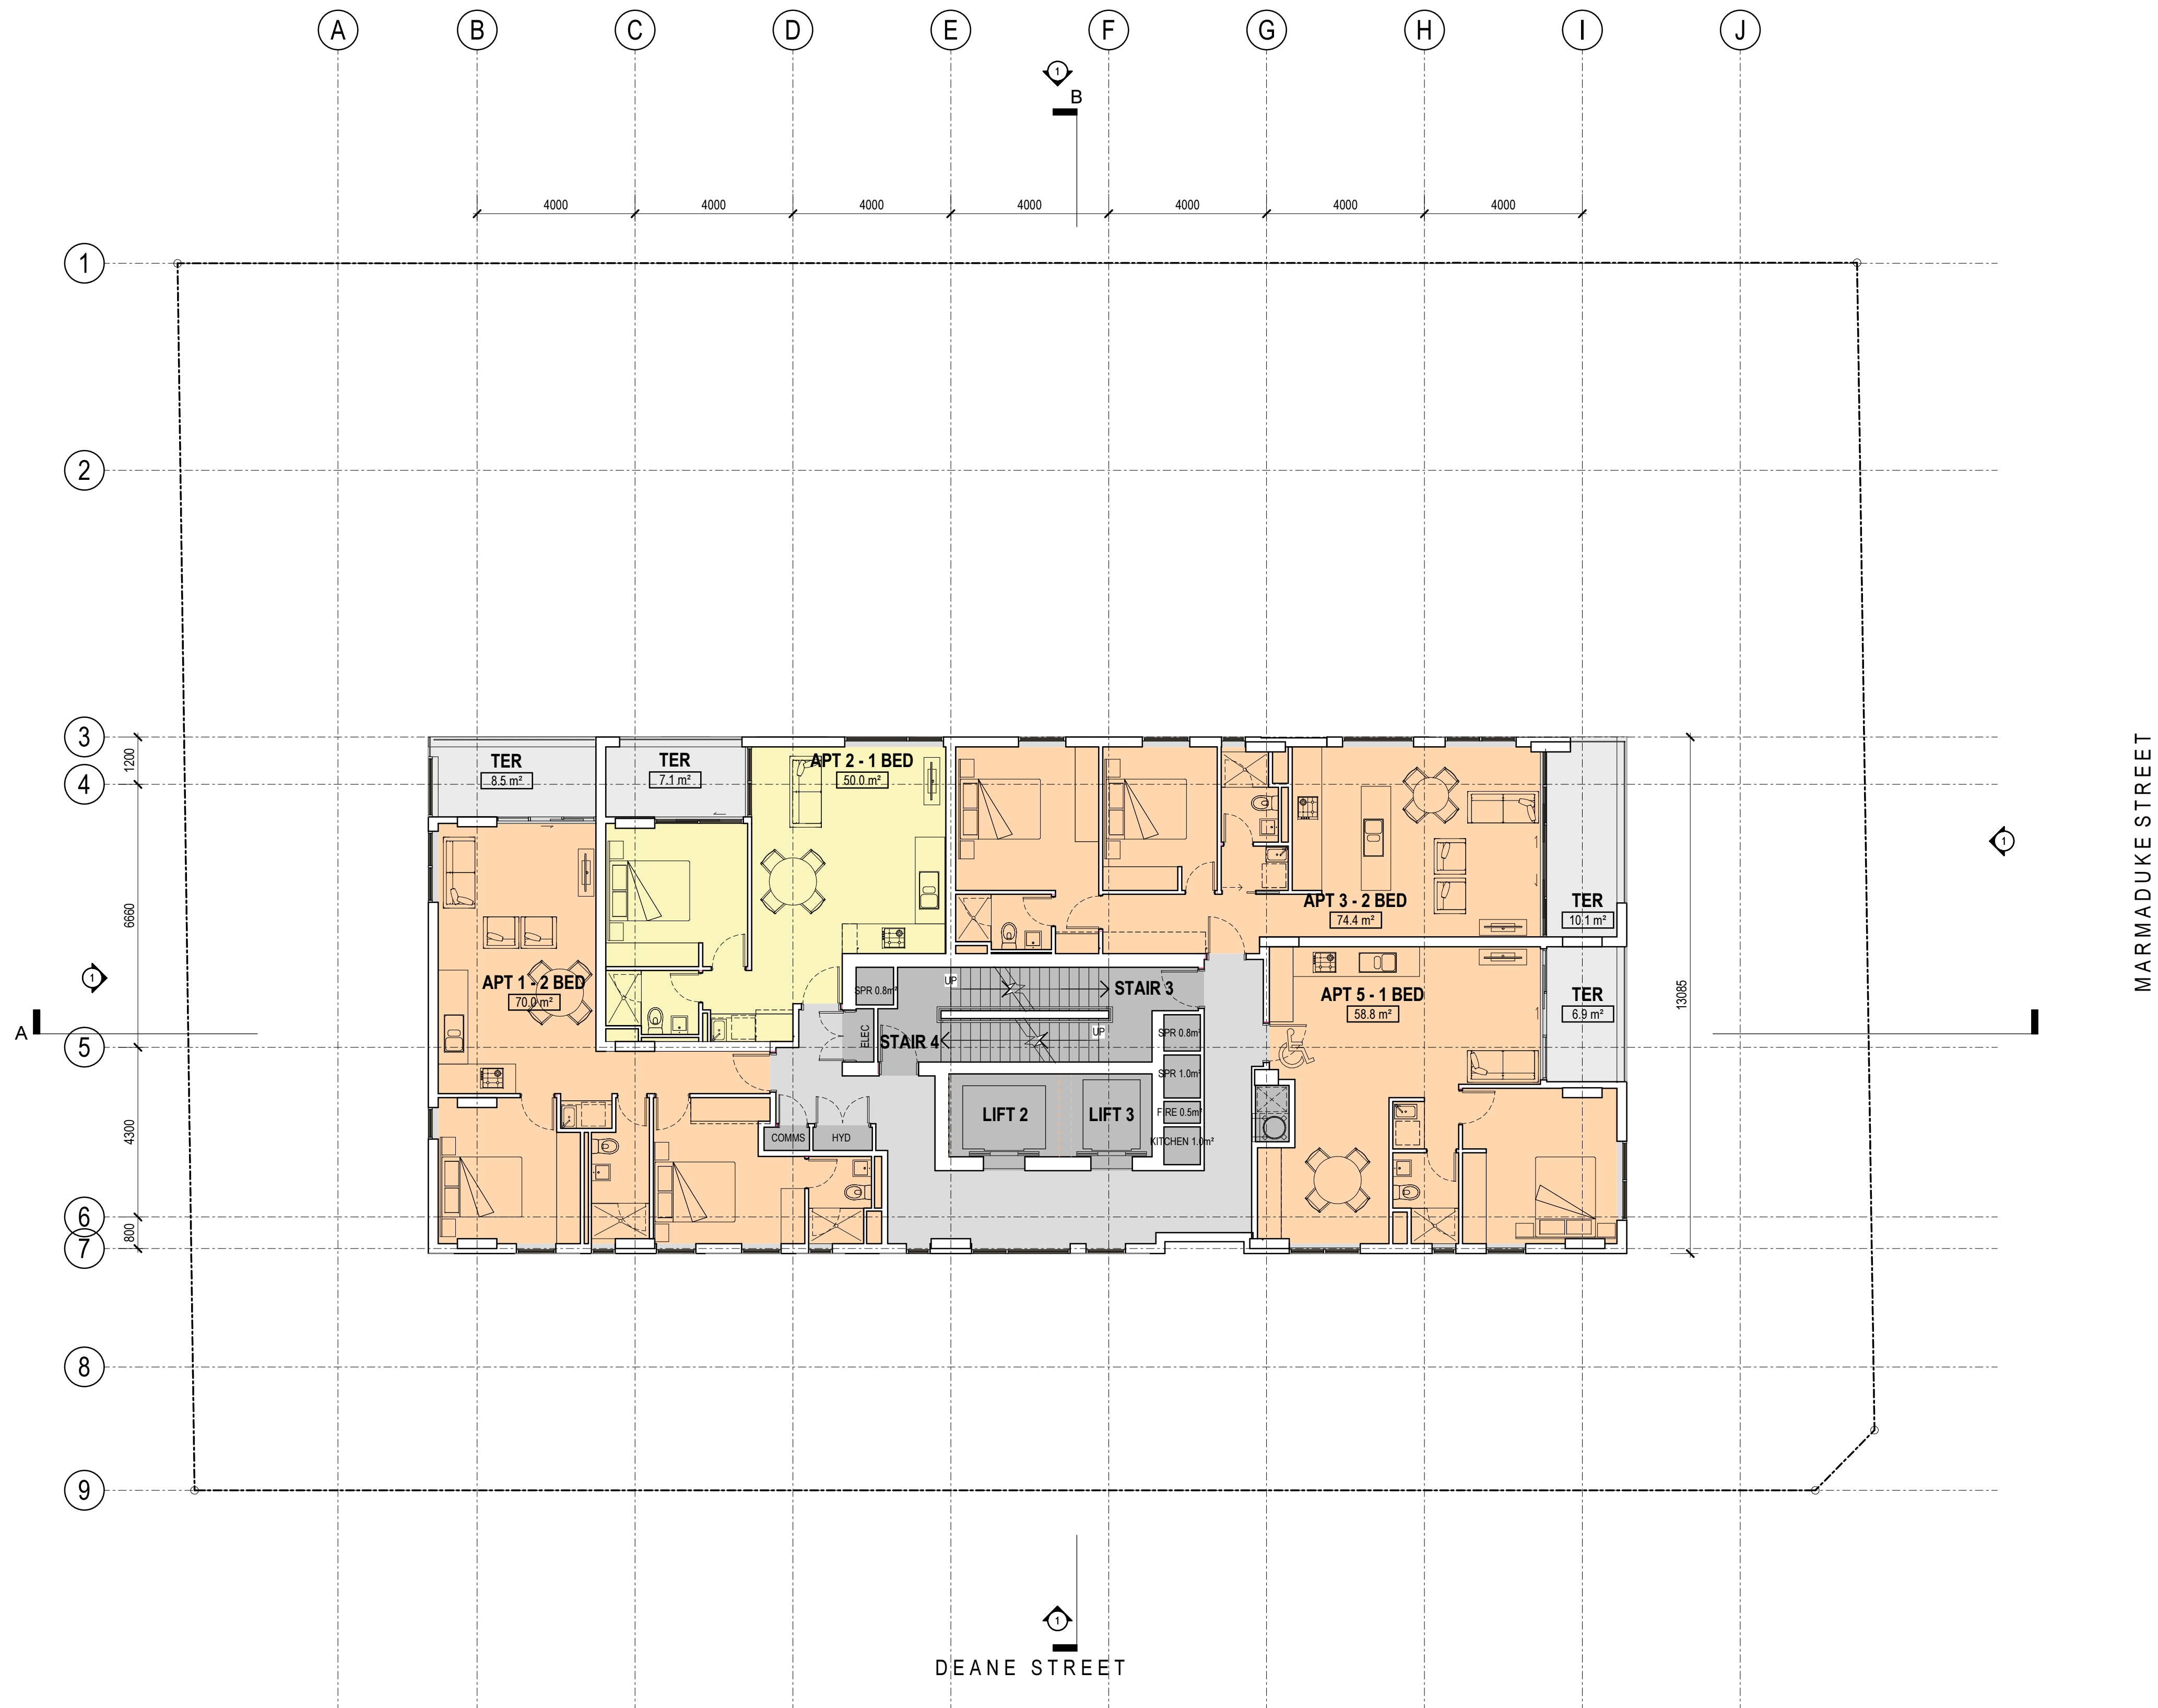

DISCLAIMER:
ROTLOWMAN Property Pty. Ltd. retains all common law, statutory law and other rights including copyright and intellectual property rights in respect of this document. The recipient indemnifies ROTLOWMAN Property Pty. Ltd. against all claims resulting from use of this document for any purpose other than its intended use, unauthorized changes or reuse of the document on other projects without the permission of ROTLOWMAN Property Pty. Ltd.
Under no circumstance shall transfer of this document be deemed a sale or constitute a transfer of the license to use this document.

10/09/2014 2:16:36 PM


REVISIONS			
No	Date	Description	By
A	24.07.14	S96 SUBMISSION	CP
B	22.08.14	REVISED S96 TO COUNCIL URBAN DESIGNER REQ	SL
C	10.09.14	REVISED ELEVATIONS AND MATERIALS	SL

	PROJECT TITLE
	MIXED USE DEVELOPMENT
	7 DEANE ST. BURWOOD NSW 2134
	SKY PROFIT PROPERTIES DEVELOPMENT
DRAWING TITLE	
LEVEL 16 - 17	

SCALE: @ A1
1 : 100
DATE:
07/09/14
DWG No:
TP01.14

PROJECT No:
214070
DRAWN BY:
Author
REV
C

BRISBANE	MELBOURNE	SYDNEY
LEVEL 2/56 BOUNDARY STREET SOUTH BRISBANE QLD 4101 AUSTRALIA	LEVEL 1/163 STURT STREET SOUTHBANK VIC 3006 AUSTRALIA	LEVEL 2/171 WILLIAM STREET DARLINGHURST NSW 2010 AUSTRALIA
T 07 3339 1330	T 03 9268 6800	T 02 8045 2600
www.rotlowman.com.au		ACN 005 783 997

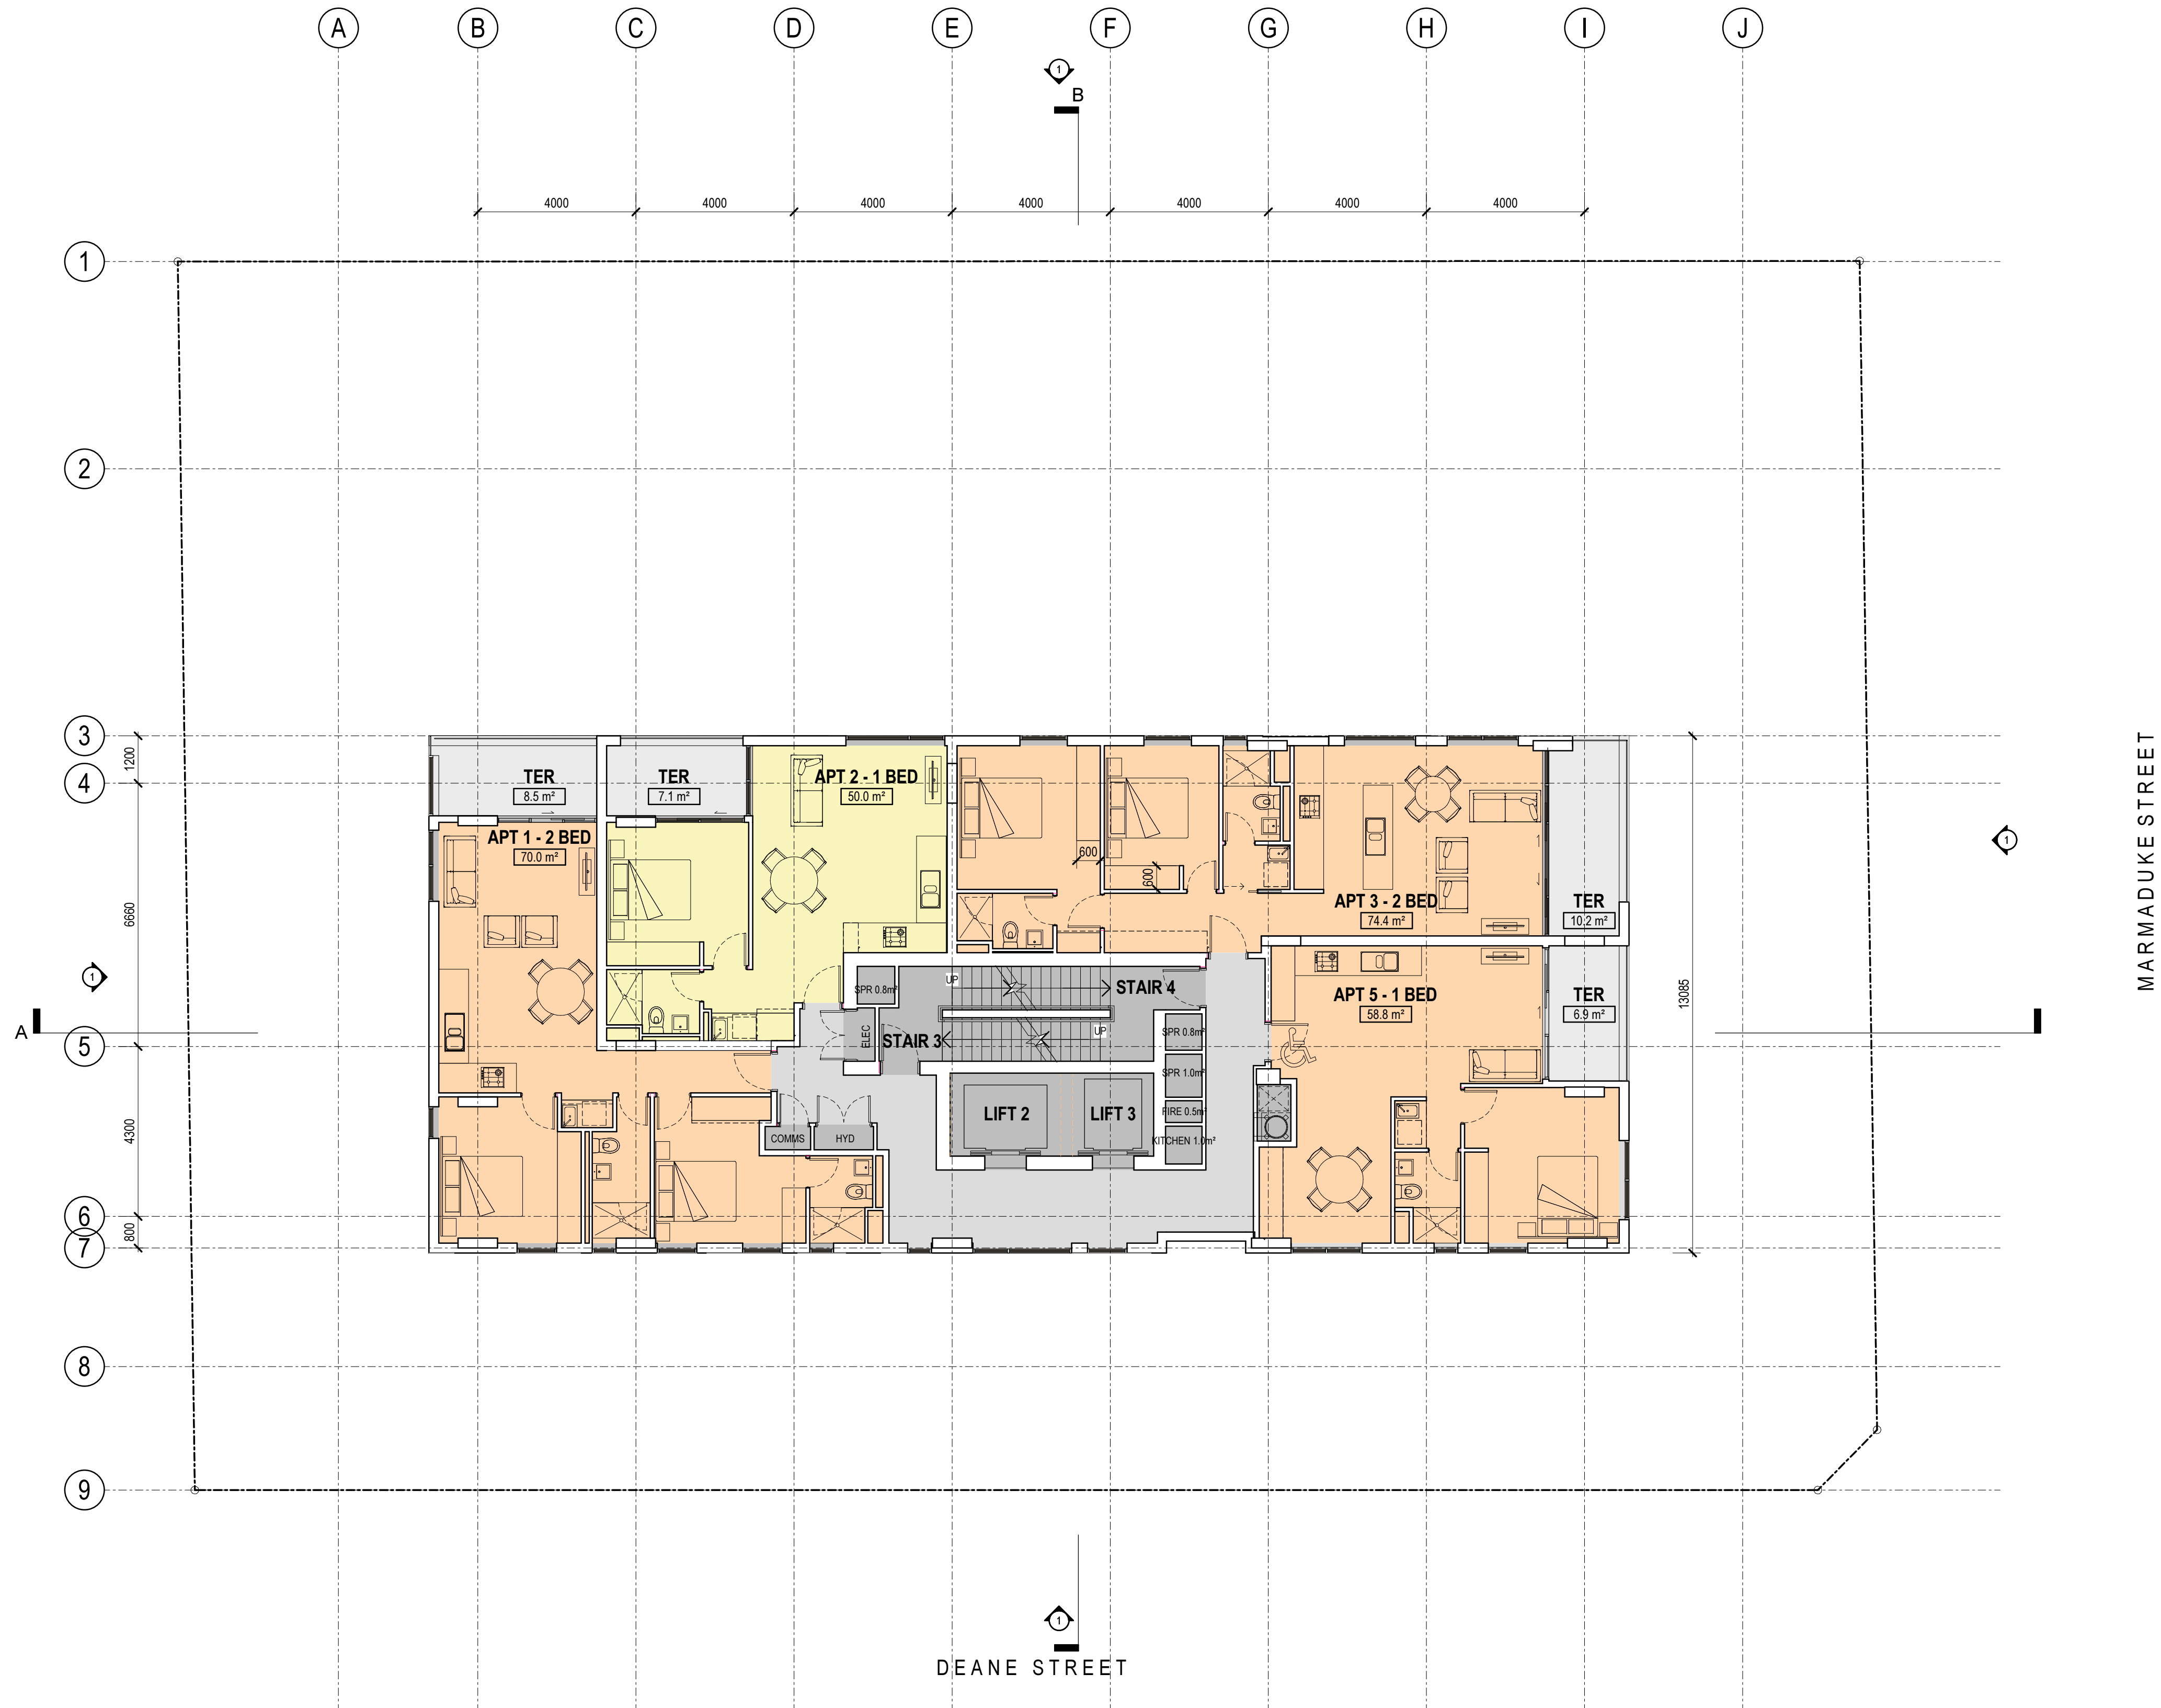

DISCLAIMER:
ROTLOWMAN Property Pty. Ltd. retains all common law, statutory law and other rights including copyright and intellectual property rights in respect of this document. The recipient indemnifies ROTLOWMAN Property Pty. Ltd. against all claims resulting from use of this document for any purpose other than its intended use, unauthorized changes or reuse of the document on other projects without the permission of ROTLOWMAN Property Pty. Ltd.
Under no circumstance shall transfer of this document be deemed a sale or constitute a transfer of the license to use this document.

10/09/2014 2:16:39 PM

REVISIONS			
No	Date	Description	By
A	24.07.14	S96 SUBMISSION	CP
B	22.08.14	REVISED S96 TO COUNCIL URBAN DESIGNER REQ	SL
C	10.09.14	REVISED ELEVATIONS AND MATERIALS	SL

N

PROJECT TITLE
MIXED USE DEVELOPMENT
7 DEANE ST. BURWOOD
NSW 2134
SKY PROFIT PROPERTIES DEVELOPMENT

DRAWING TITLE
LEVEL 18 - 21

SCALE: @ A1
1 : 100

PROJECT No:
214070

DATE:
07/09/14

DWG No:
TP01.15

DRAWN BY:
Author

REV

C


BRISBANE
LEVEL 2/56 BOUNDARY STREET
SOUTH BRISBANE QLD 4101
AUSTRALIA
T 07 3339 1330

MELBOURNE
LEVEL 1/163 STURT STREET
SOUTHBANK VIC 3006
AUSTRALIA
T 03 9268 6800

SYDNEY
LEVEL 2/171 WILLIAM STREET
DARLINGHURST NSW 2010
AUSTRALIA
T 02 8045 2600

www.rotlowman.com.au
ACN 005 783 997

ROTLOWMAN

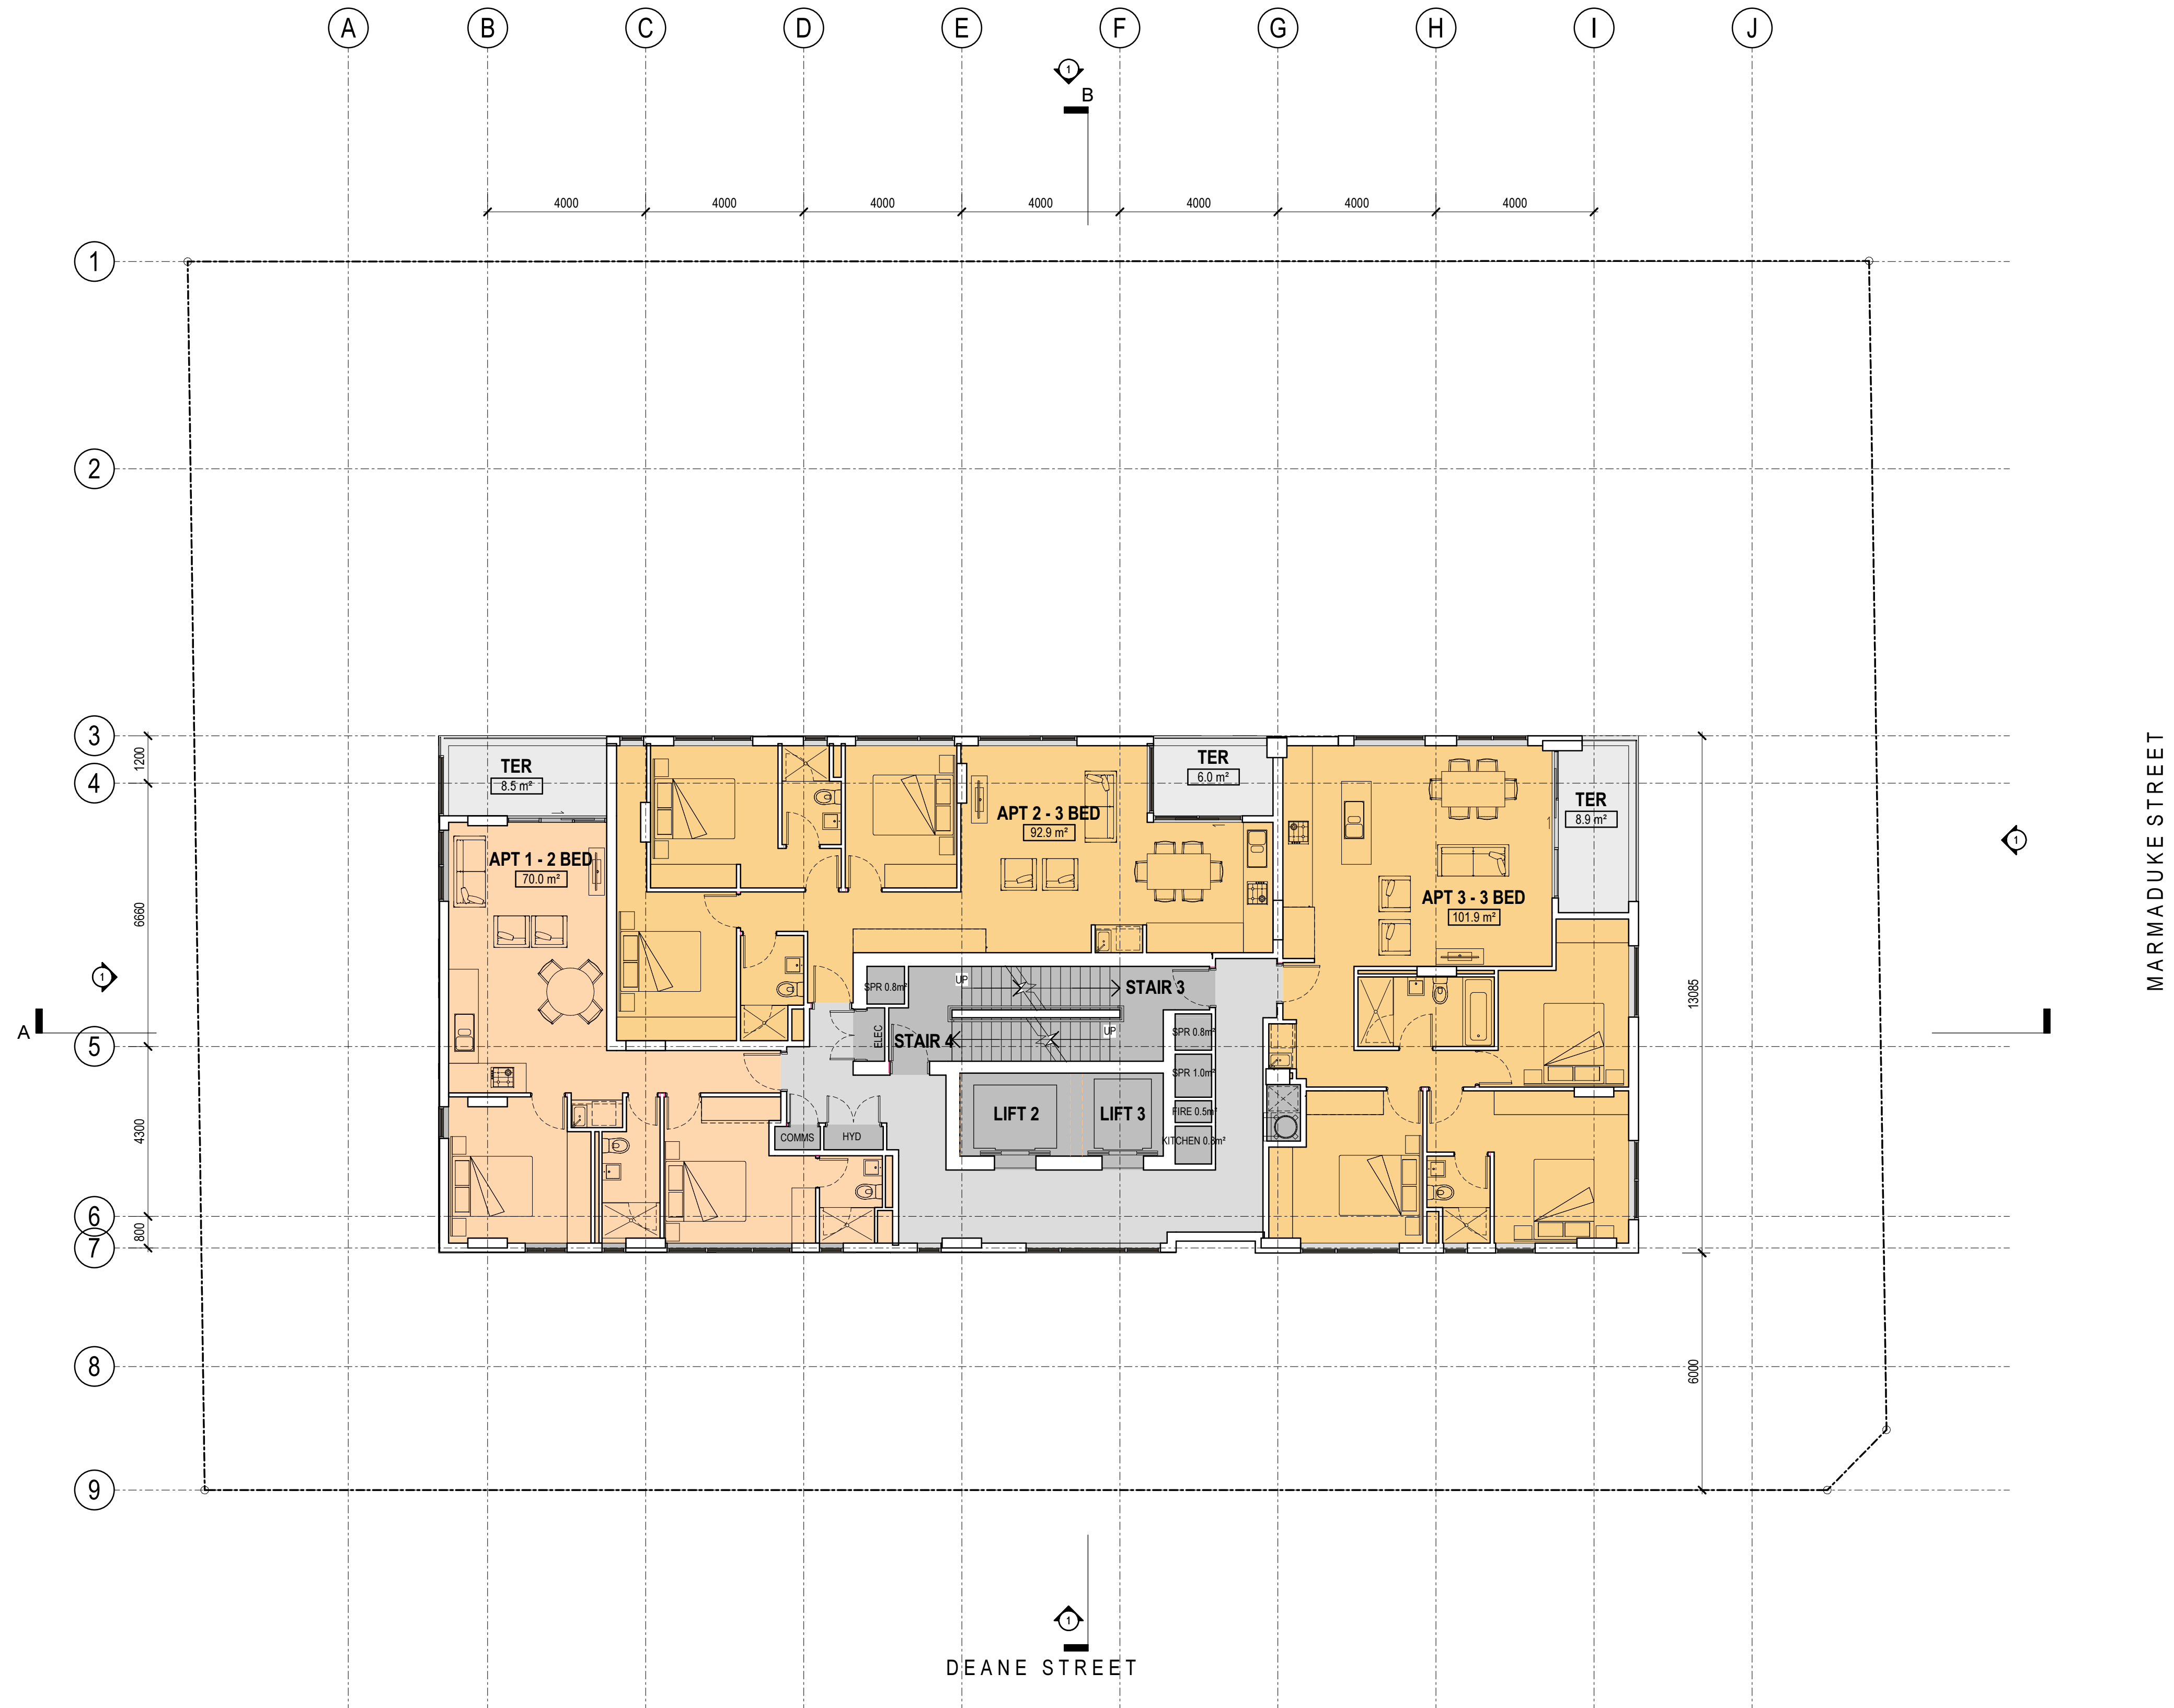

DISCLAIMER:
ROTLOWMAN Property Pty. Ltd. retains all common law, statutory law and other rights including copyright and intellectual property rights in respect of this document. The recipient indemnifies ROTLOWMAN Property Pty. Ltd. against all claims resulting from use of this document for any purpose other than its intended use, unauthorized changes or reuse of the document on other projects without the permission of ROTLOWMAN Property Pty. Ltd.
Under no circumstance shall transfer of this document be deemed a sale or constitute a transfer of the license to use this document.

10/09/2014 2:16:41 PM

REVISIONS			
No	Date	Description	By
A	24.07.14	S96 SUBMISSION	CP
B	22.08.14	REVISED S96 TO COUNCIL URBAN DESIGNER REQ	SL
C	10.09.14	REVISED ELEVATIONS AND MATERIALS	SL

N	PROJECT TITLE
	MIXED USE DEVELOPMENT
N	7 DEANE ST. BURWOOD
	NSW 2134
N	SKY PROFIT PROPERTIES DEVELOPMENT
	DRAWING TITLE
N	LEVEL 22 - 23

SCALE: @ A1
1 : 100
DATE:
07/09/14
DWG No:
TP01.16

PROJECT No:
214070
DRAWN BY:
Author
REV
C

BRISBANE
LEVEL 256 BOUNDARY STREET
SOUTH BRISBANE QLD 4101
AUSTRALIA
T 07 3339 1330


MELBOURNE
LEVEL 11/13 STURT STREET
SOUTHBANK VIC 3006
AUSTRALIA
T 03 9268 6800

SYDNEY
LEVEL 21/71 WILLIAM STREET
DARLINGHURST NSW 2010
AUSTRALIA
T 02 8045 2600

www.rotlowman.com.au

ACN 005 783 997



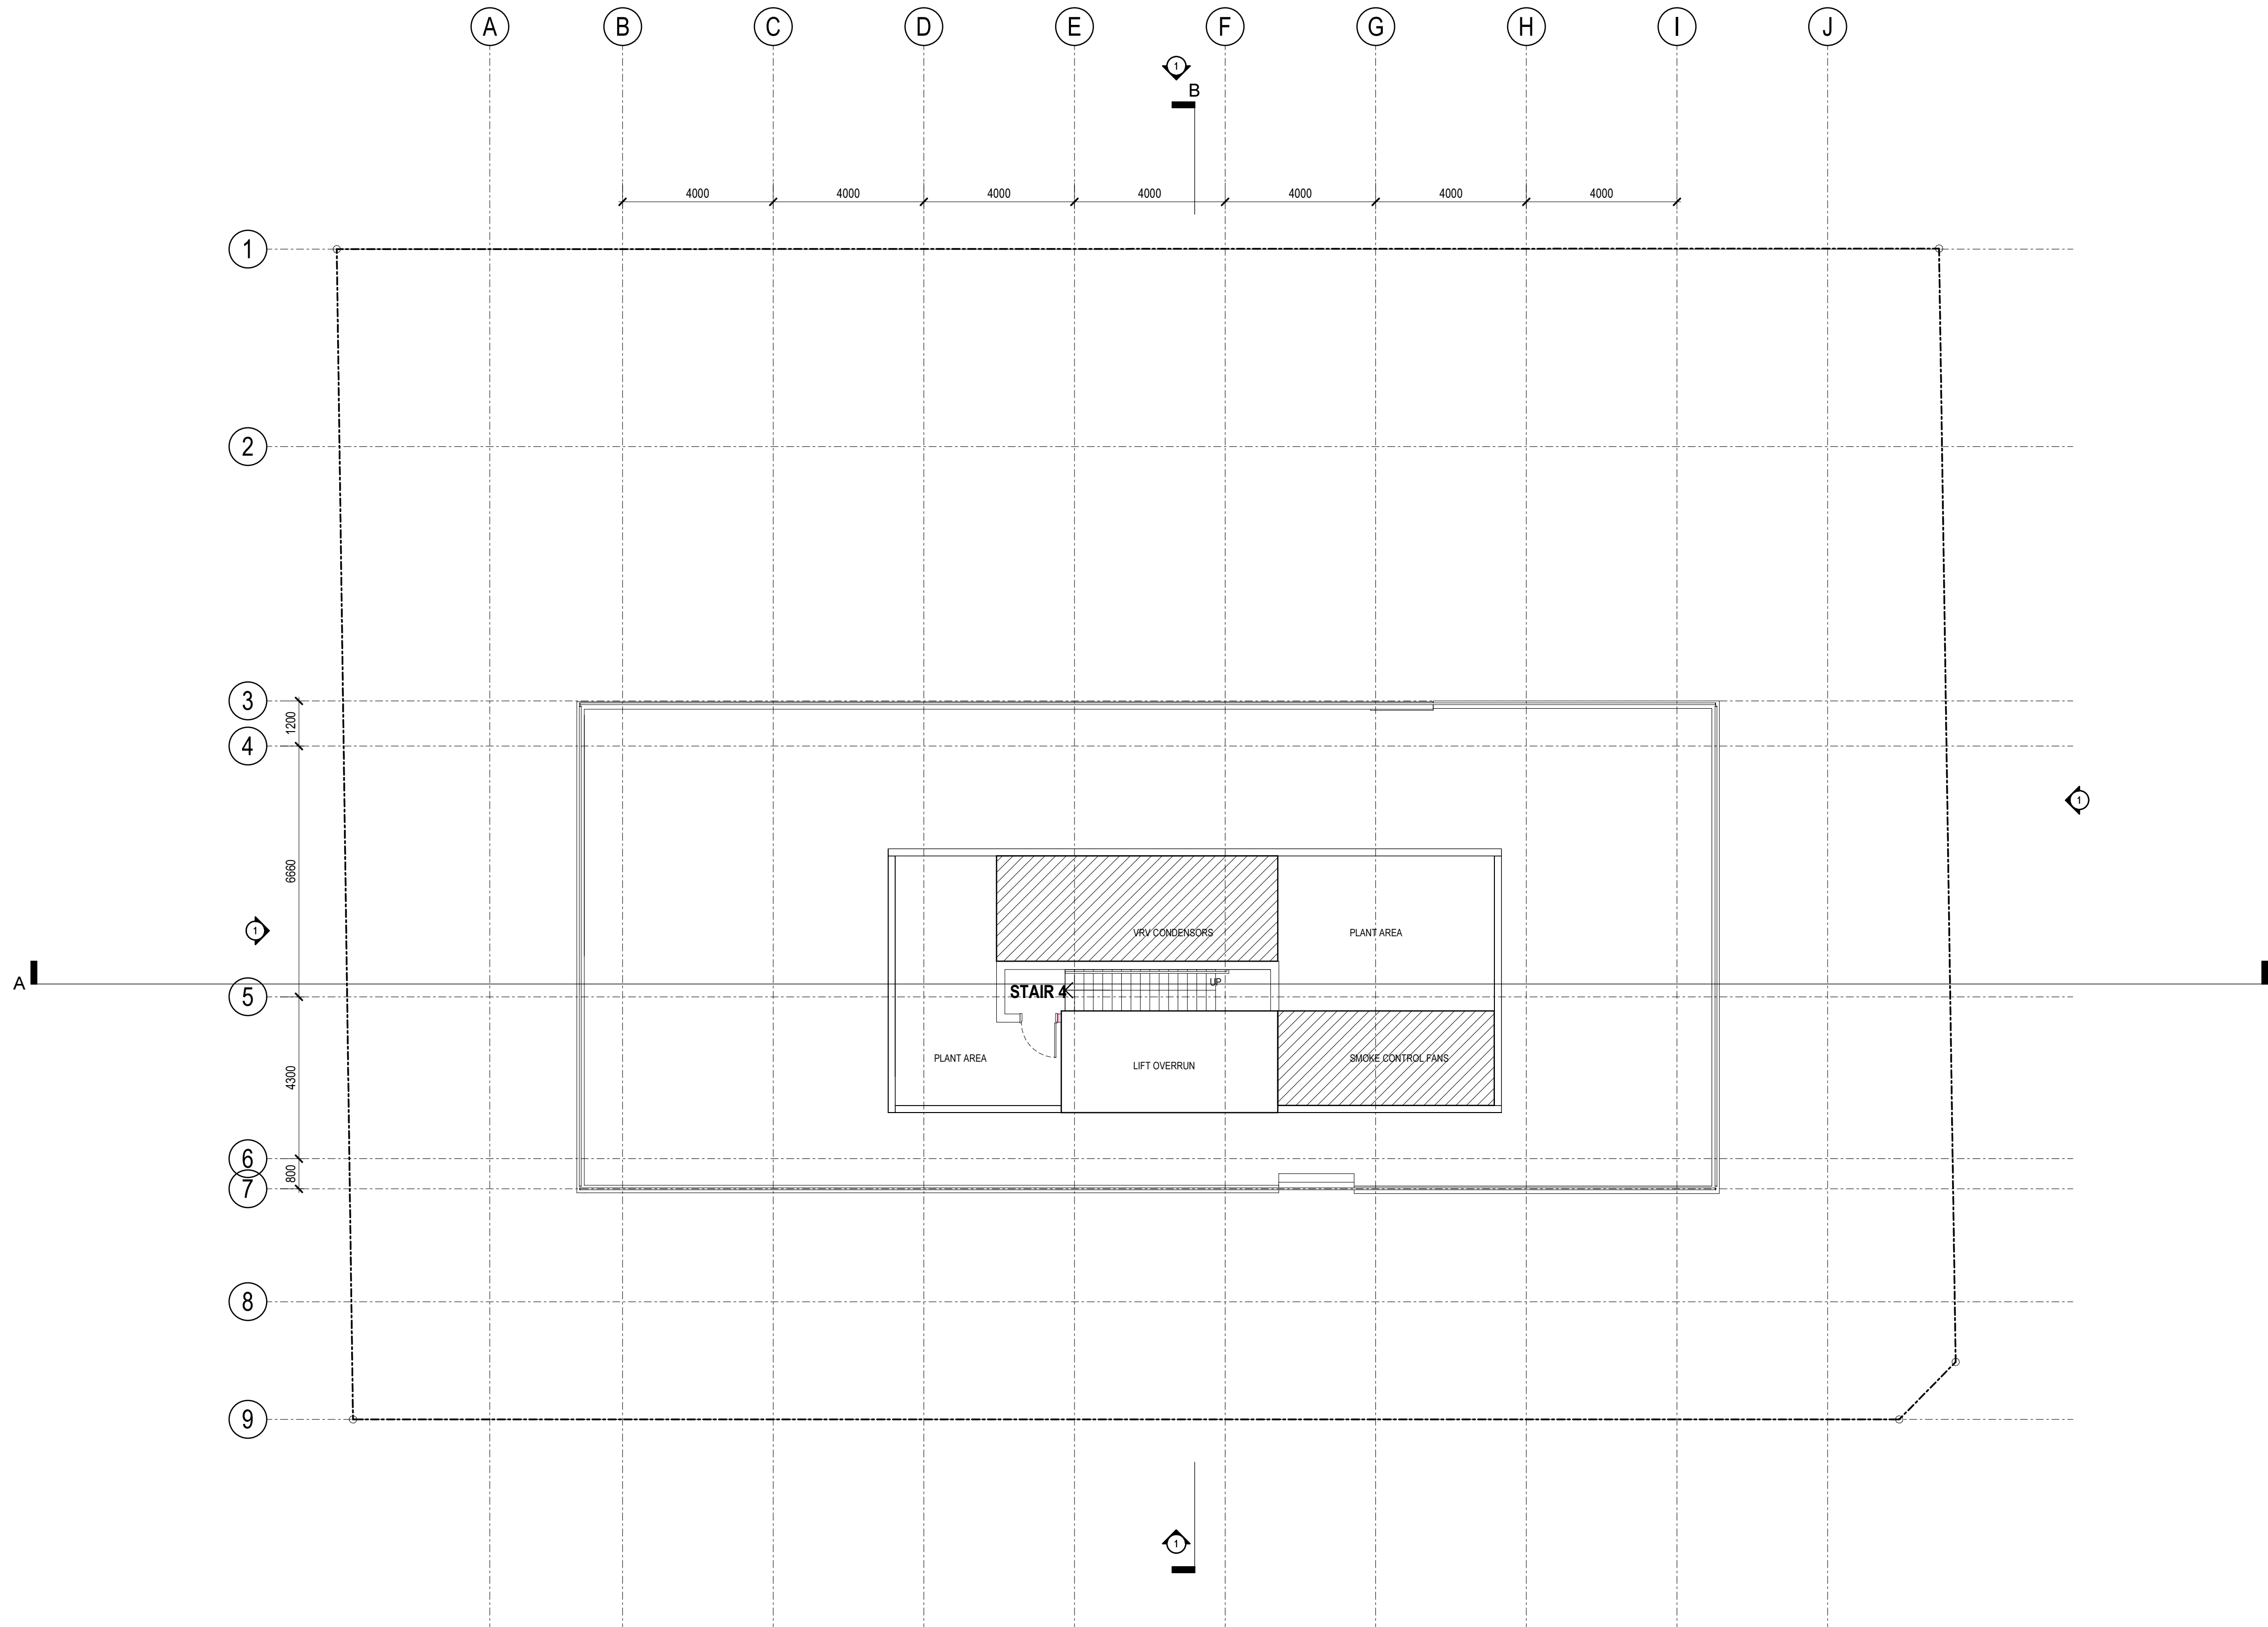

DISCLAIMER:
ROTLOWMAN Property Pty. Ltd. retains all common law, statutory law and other rights including copyright and intellectual property rights in respect of this document. The recipient indemnifies ROTLOWMAN Property Pty. Ltd. against all claims resulting from use of this document for any purpose other than its intended use, unauthorized changes or reuse of the document on other projects without the permission of ROTLOWMAN Property Pty. Ltd.
Under no circumstance shall transfer of this document be deemed a sale or constitute a transfer of the license to use this document.

10/09/2014 2:16:41 PM

REVISIONS				
No	Date	Description	By	CP
A	24.07.14	S96 SUBMISSION	CP	SL
B	10.09.14	REVISED ELEVATIONS AND MATERIALS	CP	SL

N

PROJECT TITLE

MIXED USE DEVELOPMENT

7 DEANE ST. BURWOOD
NSW 2134

SKY PROFIT PROPERTIES DEVELOPMENT

DRAWING TITLE

ROOF

SCALE: @ A1

1 : 100

DATE:

07/09/14

DWG No:

TP01.17

PROJECT No:

214070

DRAWN BY:

Author

REV

BRISBANE

LEVEL 2/56 BOUNDARY STREET
SOUTH BRISBANE QLD 4101
AUSTRALIA
T 07 3339 1330

MELBOURNE

LEVEL 1/163 STURT STREET
SOUTHBANK VIC 3006
AUSTRALIA
T 03 9268 6800

SYDNEY

LEVEL 2/171 WILLIAM STREET
DARLINGHURST NSW 2010
AUSTRALIA
T 02 8045 2600

www.rotlowman.com.au

ACN 005 783 997





DISCLAIMER

ROTHELOMAN Property Pty. Ltd. retains all copyright, title, and other rights including copyright and related property rights in respect of the document. The recipient acknowledges ROTHELOMAN Property Pty. Ltd. retains all claims, intellectual property rights, and other rights in the document and agrees to indemnify ROTHELOMAN Property Pty. Ltd. from and against all claims, damages, losses, and expenses, including reasonable legal costs, in connection with the use of the document or other projects without the permission of ROTHELOMAN Property Pty. Ltd. Under no circumstances shall liability of this document be deemed a sale or constitute a warranty of the accuracy of the document.

10/09/2014 2:13:08 PM

REVISIONS	
No.	Date
A	28/07/14
B	10/08/14
C	10/08/14

Description	By
SKY SUBMISSION	SL
REVISIONS AND MATERIALS	SL

N

PROJECT TITLE

MIXED USE DEVELOPMENT

150/151 S BALMOROO

SKY PROFIT PROPERTIES DEVELOPMENT

DRAWING TITLE

EAST ELEVATION

SCALE @ A1

1 : 100

DATE

07/08/14

DRAWN BY

ADAM

REV

PROJECT No.

214070

BREKING

SOUTH BRISBANE QLD 4101

AUSTRALIA

T 07 3298 1330

MEASURE

STURGE STREET

SOUTHBANK VIC 3006

AUSTRALIA

T 03 9268 9800

STONEY

171 MILLUM STREET

DARLINGHURST NSW 2010

AUSTRALIA

T 02 9445 2600


DWG No.

TP02.03

REV

C

ACN 003 783 997

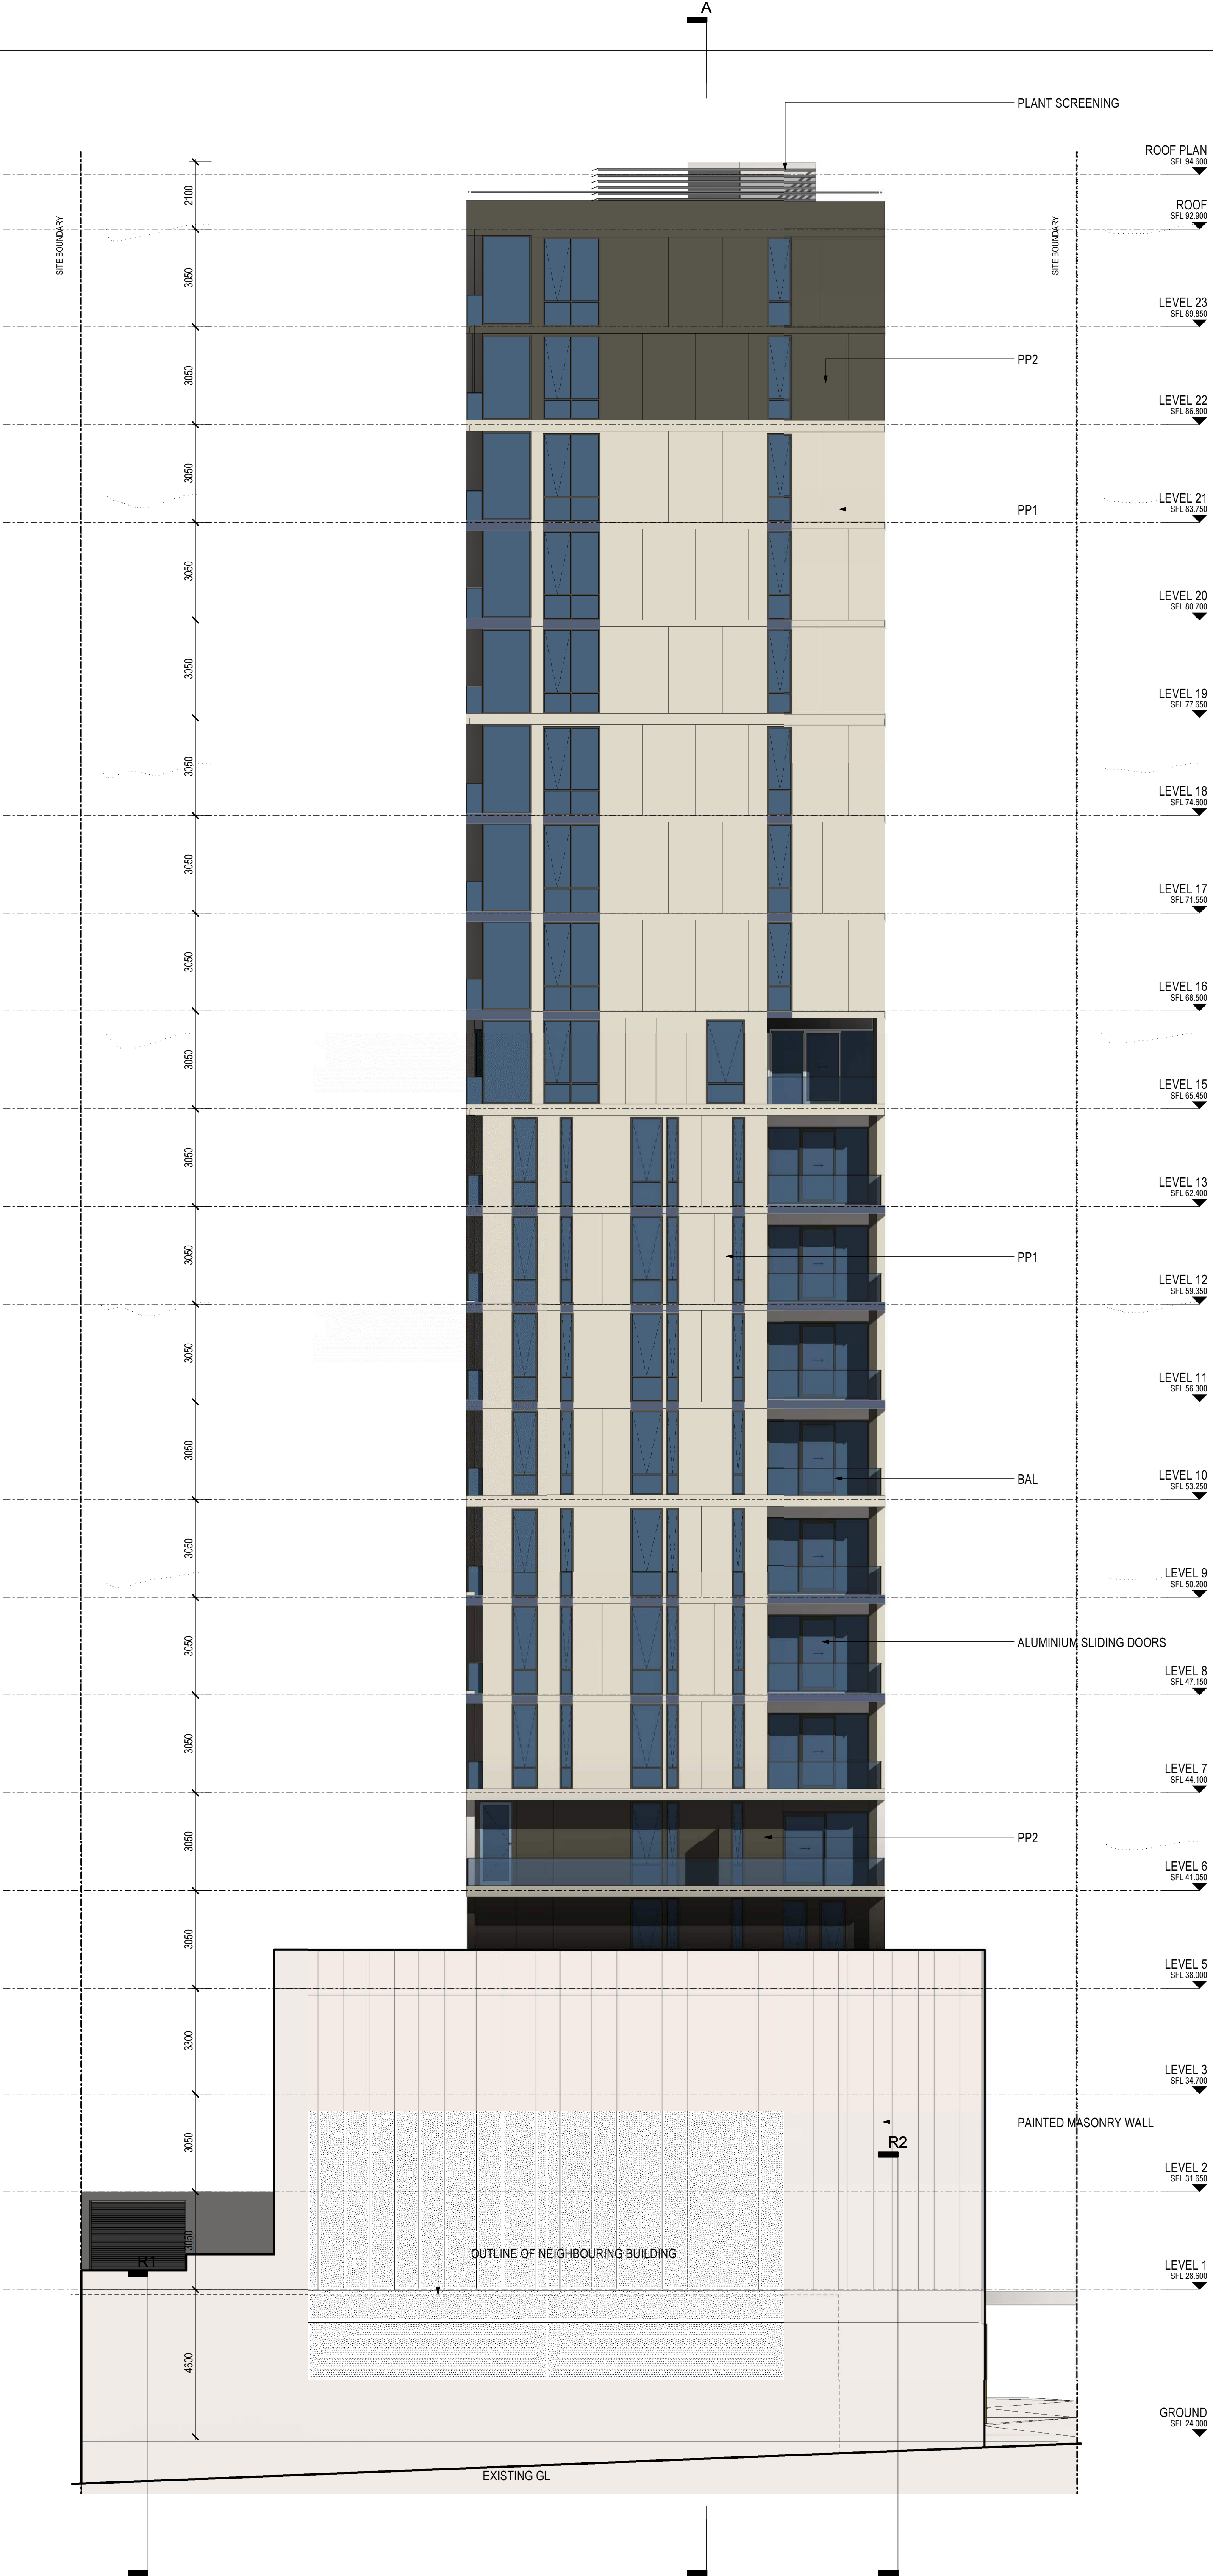

DISCLAIMER
ROTHELOMAN Property Pty. Ltd. retains all copyright, title and other rights including copyright and related property rights in respect of this document. The recipient indemnifies ROTHELOMAN Property Pty. Ltd. against all claims, damages, losses and expenses, including reasonable legal costs, arising from, in connection with or as a result of the use of this document or other projects without the permission of ROTHELOMAN Property Pty. Ltd.
Under no circumstances shall any part of this document be deemed a sale or constitute a contract of any kind or be taken as such.

REVISIONS		
No.	Date	Description
A	20.07.14	ISS SUBMISSION
B	20.07.14	ISS SUBMISSION
C	10.08.14	REVISED ELEVATIONS AND MATERIALS

PROJECT TITLE		By
MIXED USE DEVELOPMENT		SP
WEST ELEVATION		SL

DRAWING TITLE		Scale
SKY PROFIT PROPERTIES DEVELOPMENT		1 : 100
WEST ELEVATION		

DATE		PROJECT No.	BRISBANE	MELBOURNE	SYDNEY
07/08/14		214070	111 MILLIM STREET SOUTH BRISBANE QLD 4101 AUSTRALIA T 07 3399 1330	111 MILLIM STREET SOUTH BRISBANE VIC 3006 AUSTRALIA T 03 9268 9800	111 MILLIM STREET CHALMERS WEST NSW 2070 AUSTRALIA T 02 9445 2800
DWG No.		REV	ACN 003 783 997		



MATERIALS AND FINISHES LEGEND

PP1 - PRECAST CONCRETE PANELS, SMOOTH FINISH, CHAMPAGNE COLOUR

PP2 - PRECAST CONCRETE PANELS (RECESSED) , SMOOTH FINISH, DARK BRONZE COLOUR

PPT - PRECAST CONCRETE PANELS (TEXTURED), TWO ALTERNATING COLOUR, NATURAL COLOUR, SEALED FINISH.



AP - ALUMINIUM COMPOSITE PANELS, METALLIC FINISH, BRONZE COLOUR

EWG - EXPRESSED-JOINT WALL CLADDING, SMOOTH FINISH, DARK BRONZE COLOUR

MS - METAL SCREEN (PERFORATED) , POWDERCOAT FINISH, LIGHT COPPER COLOUR

BAL - GLASS BALUSTRADE, TINTED

NOTE: WINDOW/DOOR ALUMINIUM FRAMING TO BE POWDERCOAT FINISH, DARK BRONZE COLOUR

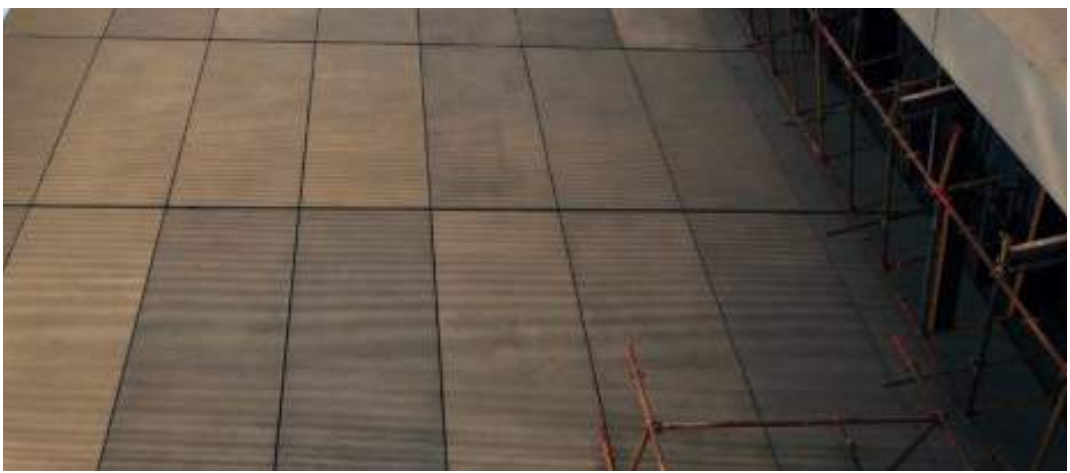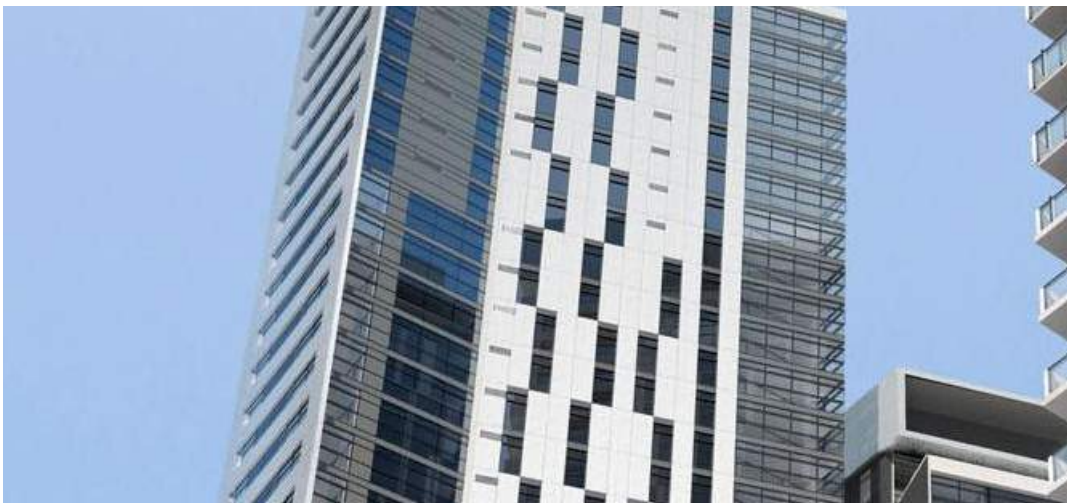

DISCLAIMER:
ROTHELOWMAN Property Pty Ltd. retains all common law, statutory law and other rights including copyright and intellectual property rights in respect of this document. The recipient indemnifies ROTHELOWMAN Property Pty Ltd. against all claims resulting from use of this document for any purpose other than its intended use, unauthorized changes or reuse of the document on other projects without the permission of ROTHELOWMAN Property Pty Ltd.
Under no circumstance shall transfer of this document be deemed a sale or constitute a transfer of the license to use this document.

10/09/2014 1:42:26 PM

REVISIONS			
No	Date	Description	By
A	14.07.14	S96 PRELIMINARY ISSUE	CP
B	22.08.14	REVISED S96 TO COUNCIL URBAN DESIGNER REQ	SL
C	10.09.14	REVISED ELEVATIONS AND MATERIALS	SL

PROJECT TITLE
MIXED USE DEVELOPMENT
7 DEANE ST. BURWOOD
NSW 2134
SKY PROFIT PROPERTIES DEVELOPMENT
DRAWING TITLE
EXTERNAL FINISHES SCHEDULE

SCALE: @ A1
DATE: 07/18/14
DWG No:
TP04.01

PROJECT No:
214070
DRAWN BY:
AH
REV
C

BRISBANE	MELBOURNE	SYDNEY
LEVEL 2/56 BOUNDARY STREET	LEVEL 1/1/3 STURT STREET	LEVEL 2/171 WILLIAM STREET
SOUTH BRISBANE QLD 4101	SOUTHBANK VIC 3006	DARLINGHURST NSW 2010
AUSTRALIA	AUSTRALIA	AUSTRALIA
T 07 3339 1330	T 03 9268 6800	T 02 8045 2600
www.rothelowman.com.au	ACN 005 783 997	
ROTHELOWMAN		