

Drawing Set	Sheet Number	Revision_Sheet Name	Size	Scale
000 GENERAL				
	DA-001-001	S1_Title Sheet	A1-DA	NTS
100 Site Plans				
	DA-100-001	S1_Location Plan	A1-DA	NTS
	DA-100-002	S1_Site Analysis Plan	A1-DA	1:500
110 GA Plans				
	DA-110-000	S1_Ground Level	A1-DA	1:100
	DA-110-001	S1_Level 1 - Level 2	A1-DA	1:100
	DA-110-002	S1_Level 3	A1-DA	1:100
	DA-110-003	S1_Level 4 - Level 5	A1-DA	1:100
	DA-110-004	S1_Level 6 - Level 12	A1-DA	1:100
	DA-110-005	S1_Level 13	A1-DA	1:100
	DA-110-006	S1_Level 14	A1-DA	1:100
	DA-110-007	S1_Level 15 - Level 16	A1-DA	1:100
	DA-110-008	S1_Level 17	A1-DA	1:100
	DA-110-009	S1_Roof Plan	A1-DA	1:100
	DA-110-100	S1_Adaptable Apartments 01	A1-DA	1:50
	DA-110-101	S1_Adaptable Apartments 02	A1-DA	1:50
	DA-110-B01	S1_Basement 1	A1-DA	1:100
	DA-110-B02	S1_Basement 2	A1-DA	1:100
	DA-110-B03	S1_Basement 3 - Basement 4	A1-DA	1:100
	DA-110-B04	S1_Basement 5	A1-DA	1:100
	DA-110-B05	S1_Basement 6	A1-DA	1:100
210 GA Elevation				
	DA-210-001	S1_West Elevation_Pacific Highway	A1-DA	1:200
	DA-210-002	S1_East Elevation_Angelo Street	A1-DA	1:200
	DA-210-003	S1_North & South Elevation	A1-DA	1:200
310 GA Sections				
	DA-310-001	S1_Section A & B	A1-DA	1:200
	DA-310-002	S1_Section C & D	A1-DA	1:200
710 GFA Diagrams				
	DA-710-001	S1_GFA Diagrams 01	A1-DA	1:200
	DA-710-002	S1_GFA Diagrams 02	A1-DA	1:200
	DA-710-003	S1_GFA Diagrams 03	A1-DA	1:200
720 Cross Ventilation Diagrams				
	DA-720-001	S1_Cross Ventilation Diagrams 01	A1-DA	1:200
	DA-720-002	S1_Cross Ventilation Diagrams 02	A1-DA	1:200
730 Solar Access Diagrams				
	DA-730-001	S1_Solar Access Diagrams 01	A1-DA	1:200
	DA-730-002	S1_Solar Access Diagrams 02	A1-DA	1:200
750 Shadow Diagrams				
	DA-750-001	S1_March 21st Shadow Diagrams	A1-DA	1:1000
	DA-750-002	S1_June 21st Shadow Diagrams	A1-DA	1:1000
	DA-750-003	S1_September 21st Shadow Diagrams	A1-DA	1:1000
800 SUPPLEMENTARY DRAWINGS				
	DA-800-000	S1_Materials and Finishes	A1-DA	NTS
900 3D VIEWS				
	DA-900-001	S1_Pacific Highway_View from North	A1-DA	NTS
	DA-900-002	S1_Pacific Highway_View from South	A1-DA	NTS
	DA-900-003	S1_Angelo Street_View from North	A1-DA	NTS
	DA-900-004	S1_Aerial View	A1-DA	NTS



RESIDENTIAL/ RETAIL DEVELOPMENT

225-235 PACIFIC HIGHWAY, NORTH SYDNEY

for GREENLAND AUSTRALIA

SECTION 96



turner



NOTES
THESE PLANS AND THE COORDINATES OF TURNERS ARE NOT TO BE USED FOR CONSTRUCTION. ALL DATA AND COORDINATES ARE TO BE CHECKED AND VERIFIED PRIOR TO THE COMMENCEMENT OF WORK. ANY CHANGES TO THE PLANS OR COORDINATES MUST BE APPROVED BY THE CLIENT. 

DCS Quality Engineering Company, 10/200/1/2000, Registration Number 2011
Turner, Michael, Michael, Turner, 10/200/1/2000, 10/200/1/2000, 10/200/1/2000

CLIENT
Greenland Australia
Suite 201, Level 2, 233 Castlereagh Street
Sydney NSW 2000

Project Title
225-235 Pacific Hwy
North Sydney NSW 2060


Drawing Title
Site Plans
Location Plan

S1 00 00 14 100 Issue for Section 90

Rev	Date	Approved by	Revision Notes	Project No	Drawn by	North
NTS				14026	MP, SW, KP	
Status				DA-100-001	Rev	S1
For Information						

turner

Level 1, 412 Crown Street
Sydney NSW 2000
Australia
T +61 2 9666 0200
F +61 2 9666 0206
turner@turner.com.au

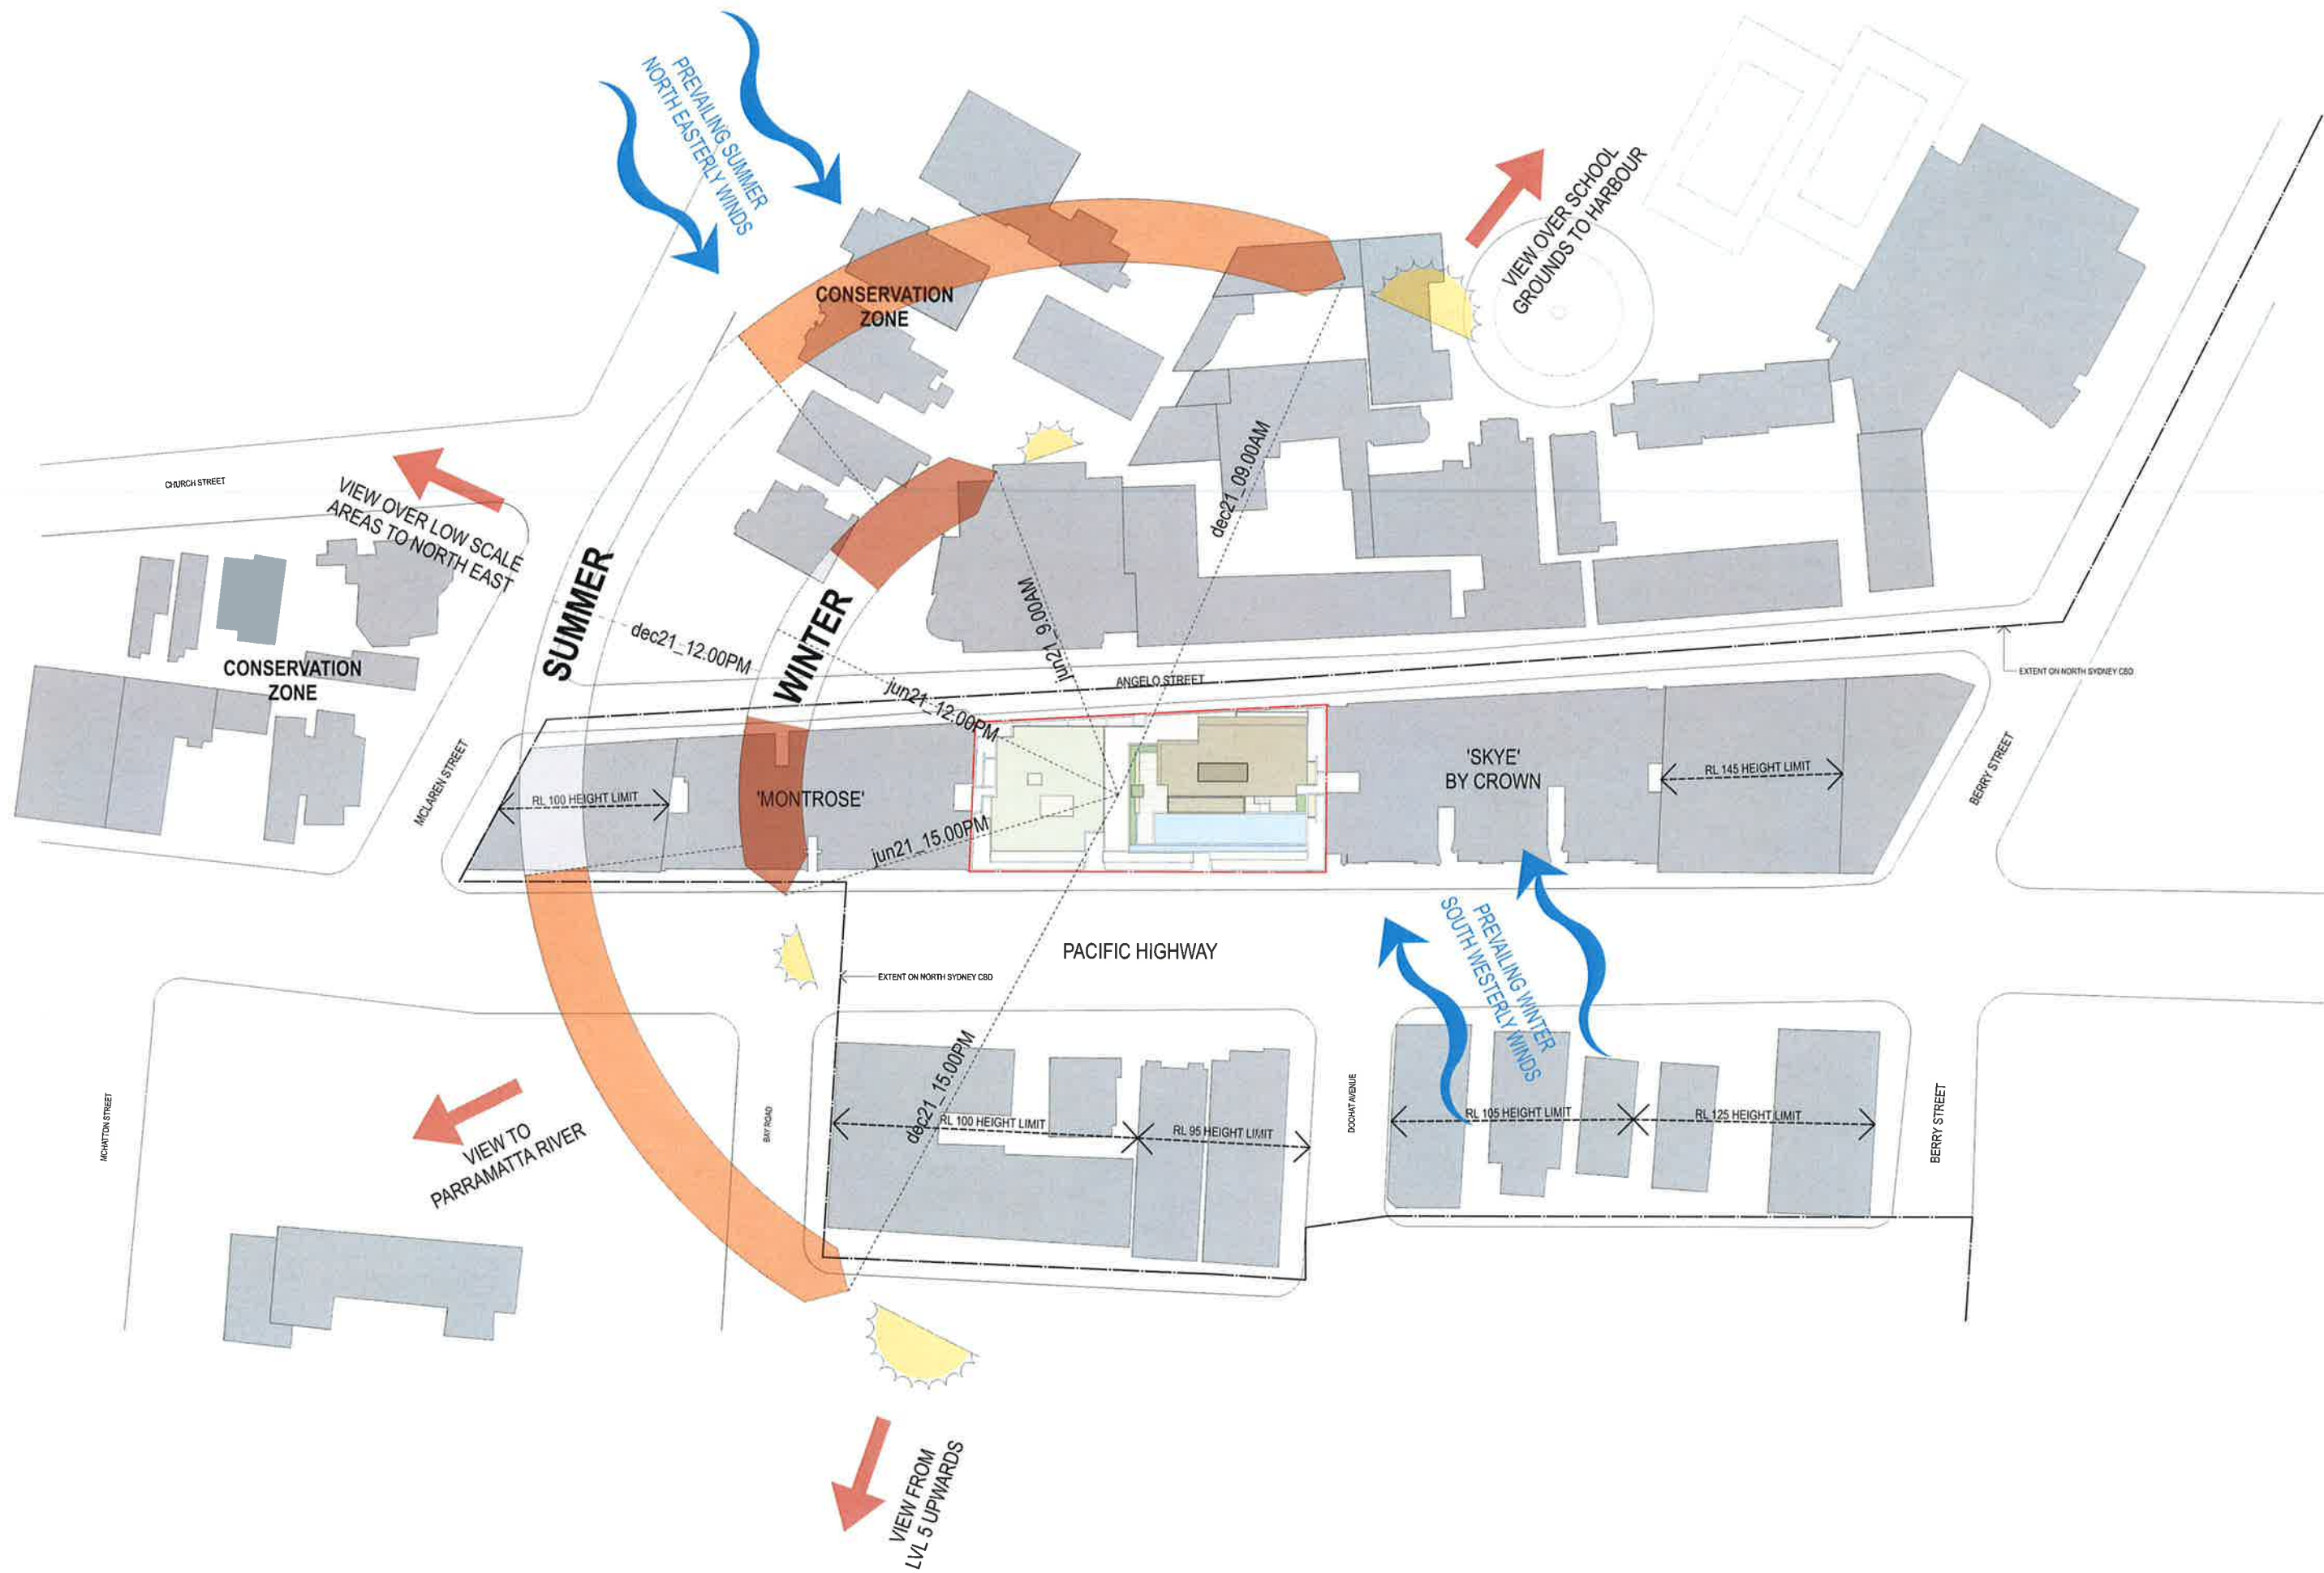

NOTES
THIS DRAWING IS THE PROPERTY OF TURNER. NO REPRODUCTION WITHOUT PERMISSION. UNLESS NOTED OTHERWISE THIS DRAWING IS NOT FOR CONSTRUCTION. ALL DIMENSIONS AND LEVELS ARE TO BE CHECKED ON SITE PRIOR TO THE COMMENCEMENT OF WORK. ANY DISCREPANCIES OR AMBIGUITIES MUST BE CLARIFIED WITH THE PROJECT MANAGER PRIOR TO COMMENCEMENT OF WORK. DRAWINGS ARE NOT TO BE SCALED. USE ONLY FIGURED DIMENSIONS. REFER TO CONSULTANT DOCUMENTATION FOR FURTHER INFORMATION.

BLT Quality Control Gateway: 19/03/2024, Registration Number 20471
Non-qualified Architect: Turnover Number: 1001, 10/10/2024, 10/10/2024

CLIENT

Greenland Australia
Suite 201, Level 2, 233 Castlereagh Street
Sydney NSW 2000

Project Title
225-235 Pacific Hwy
North Sydney NSW 2060

Drawing Title
Site Plans
Site Analysis Plan

51 06/06/24 KD Issue for Section 95

Rev	Date	Approved by	Revision Notes	Project No	Drawn by	North
1	06/06/24	KD	Issue for Section 95	14026	MP, SW, KP	North
For Information				DA-100-002	S1	

turner

Level 1, 410 Ocean Street
Sydney NSW 2015
Australia
T +61 2 9866 8000
F +61 2 9866 8088
turner@turner.com.au



NOTES
1. THIS DRAWING IS A PRELIMINARY DESIGN. IT IS NOT TO BE USED FOR CONSTRUCTION. ALL DIMENSIONS SHALL BE TO FACE UNLESS OTHERWISE SPECIFIED.
2. ALL DIMENSIONS SHALL BE TO FACE UNLESS OTHERWISE SPECIFIED.
CLIENT
Greenland Australia
Suite 201, Level 2, 233 Castlereagh Street
Sydney NSW 2000


Project Title
225-235 Pacific Hwy
North Sydney NSW 2060

Drawing Title
GA Plans
Ground Level

Rev. Date Approved By Revision Notes
S1 06/06/14 KO Issue for Section 98
S2 20/08/14 KO Issue for Section 98

Project No. 14026
Scale 1:100 @ A1, 50% @ A3
Drawing No. DA-110-000
Rev. S2
Drawn By MP, SW, KP
North

turner

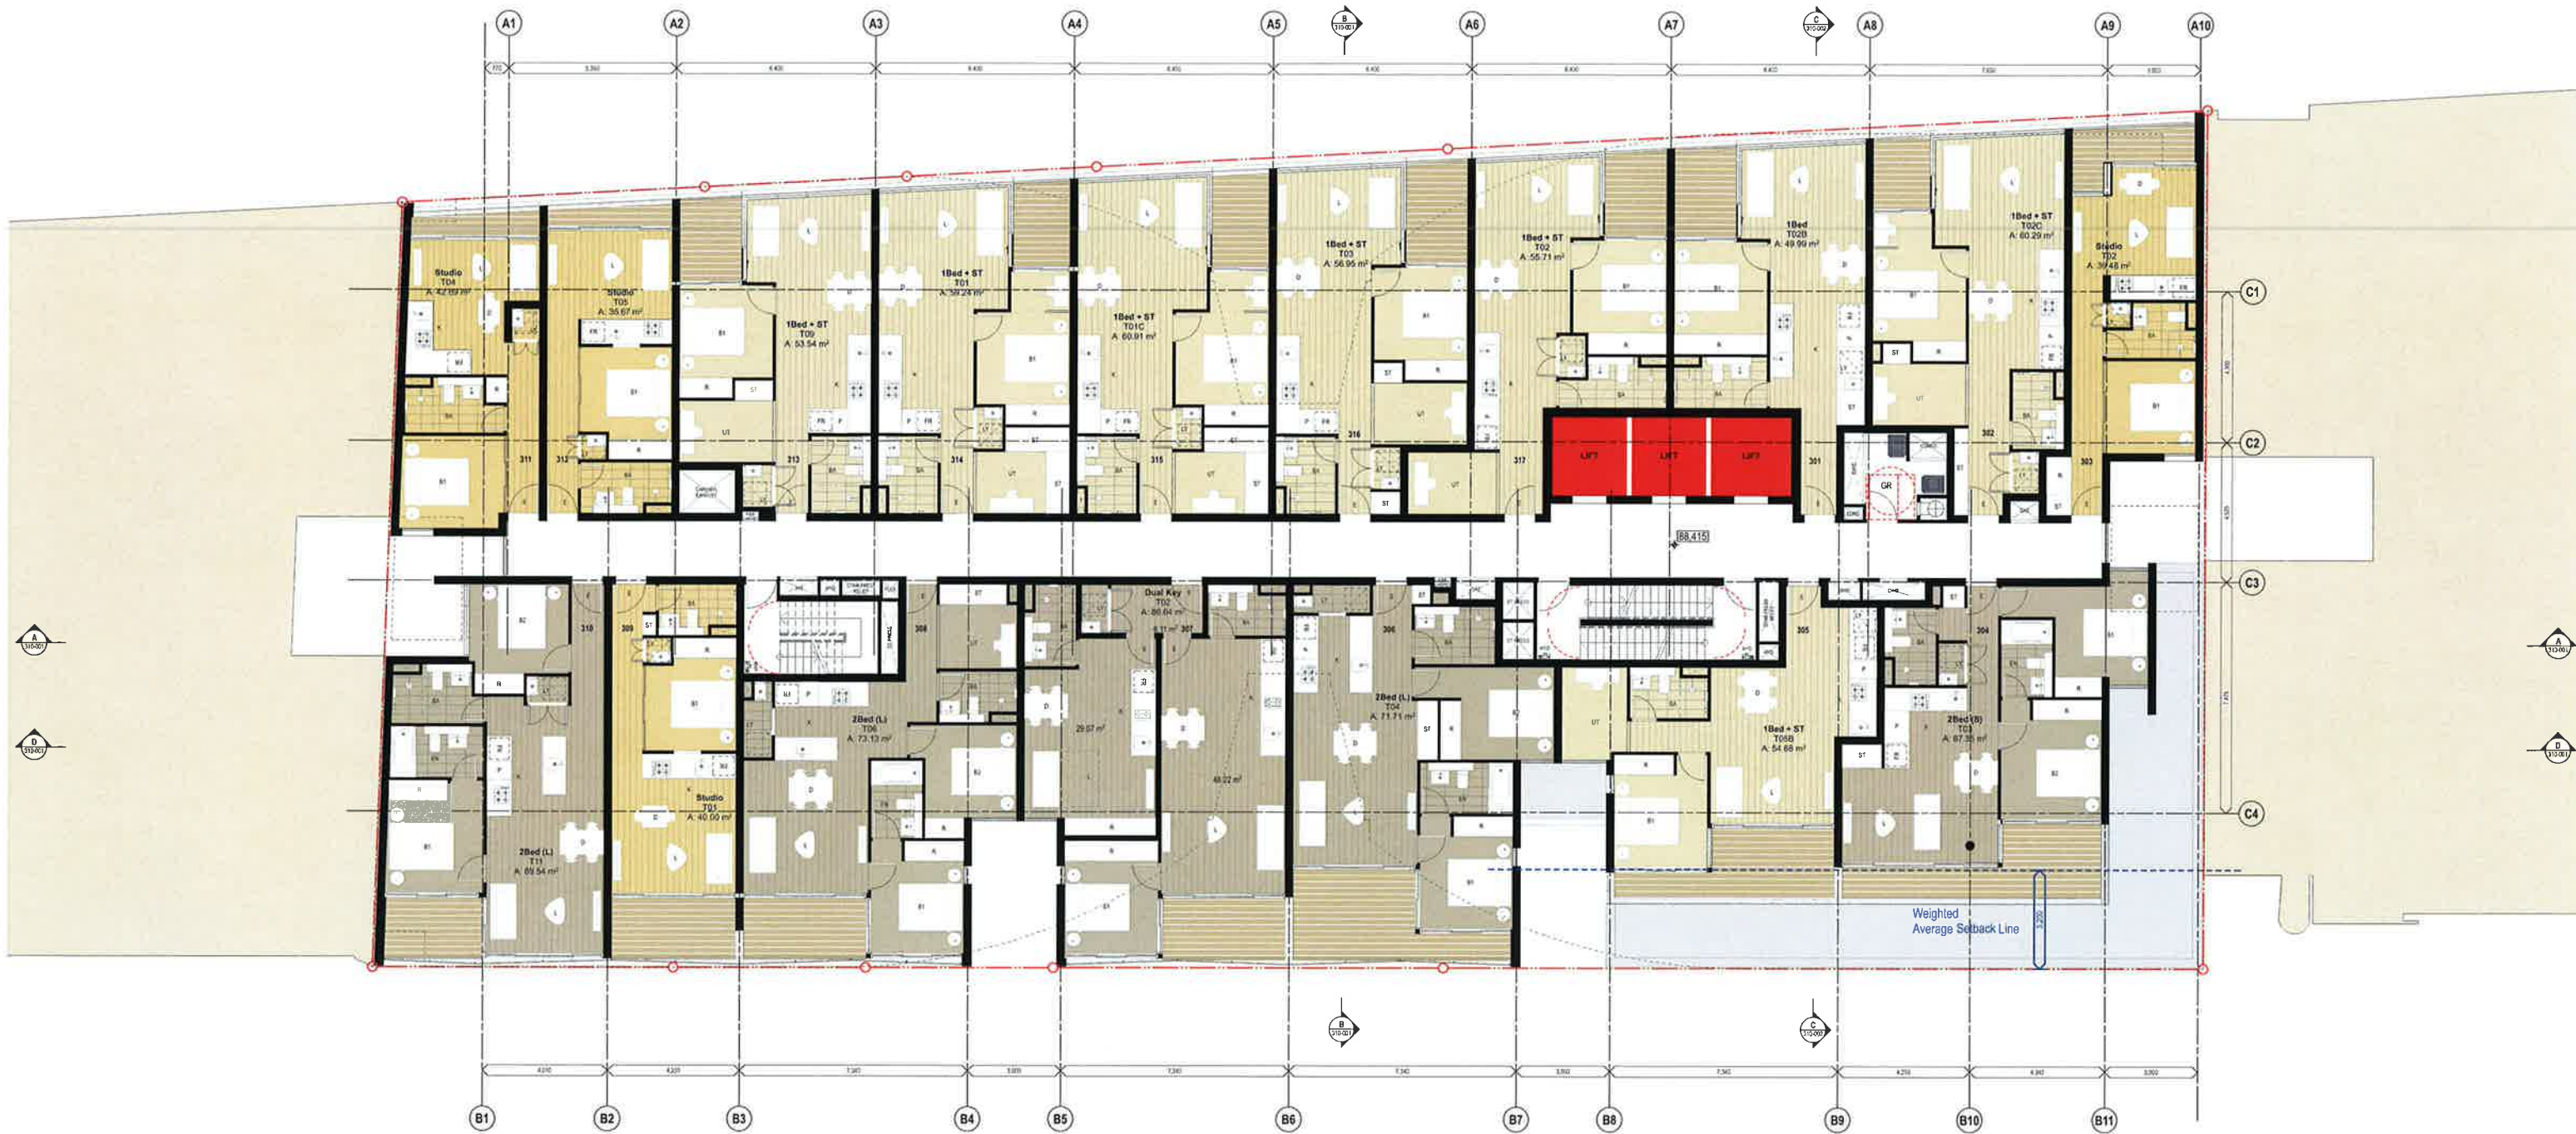

NOTES:
THIS DRAWING IS THE COPYRIGHT OF TURNER AND REPRODUCTION WITHOUT PERMISSION, UNLESS NOTED OTHERWISE, THIS DRAWING IS NOT FOR CONSTRUCTION. ALL DIMENSIONS AND LEVELS ARE TO BE CHECKED ON SITE PRIOR TO THE COMMENCEMENT OF WORK. WORKING DIMENSIONS TO ALL DIMENSIONS SHALL BE CLARIFIED BY THE PROJECT MANAGER. DIMENSIONS ARE NOT TO BE SCALED. USE ONLY DIMENSIONS GIVEN IN THIS DOCUMENT FOR CONSTRUCTION INFORMATION.

GA Plans
Level 3

Greenland Australia
Suite 201, Level 2, 233 Castlereagh Street
Sydney NSW 2000

Project Title
225-235 Pacific Hwy
North Sydney NSW 2060

GA Plans
Level 3

Rev	Date	Approved by	Revision Notes	Drawn by	North
S1	06/06/18	KD	Issue for Section 96	MP, SW, KP	
Scale	1:100 @ A1, 50% @ A3	Project No	14026	Rev	S1
Scale	For Information	Drawn by	DA-110-002	Rev	S1

turner
Level 3, 410 Green Street
Sydney NSW 2013
Australia
T +61 2 9006 0000
F +61 2 9006 0000
www.turner.com.au



NOTES
1. THIS DRAWING IS THE PROPERTY OF TURNER. NO REPRODUCTION WITHOUT PERMISSION. ALL NOTES CONSIDERED AS PART OF THE DRAWING.
2. ANY CHANGES TO THIS DRAWING MUST BE APPROVED BY THE ARCHITECT.
3. ANY CHANGES TO THIS DRAWING MUST BE APPROVED BY THE ARCHITECT.
4. ANY CHANGES TO THIS DRAWING MUST BE APPROVED BY THE ARCHITECT.

CLIENT
Greenland Australia
Suite 201, Level 2, 233 Castlereagh Street
Sydney NSW 2000

GLS Quality Environment Company | 501 920 000 | 501 920 000 | 501 920 000

Project Title
225-235 Pacific Hwy
North Sydney NSW 2060

GA Plans
Level 4 - Level 5

Rev	Date	Approbation	Revision Notes
1	06/05/14	KD	Issue for Section 90
2	14/02/15	MP, SW, KP	Project No 14026
3	14/02/15	MP, SW, KP	Drawn by
4	14/02/15	MP, SW, KP	Scale 1:100 @ A1, 50% @ A3
5	14/02/15	MP, SW, KP	Status
6	14/02/15	MP, SW, KP	Draw No DA-110-003
7	14/02/15	MP, SW, KP	For Information
8	14/02/15	MP, SW, KP	Rev S1

turner
Level 1, 413 Crown Street
Sydney NSW 2000
Australia
T +61 2 8866 5000
F +61 2 8866 5000
turner@turner.com.au



NOTES:
THIS DRAWING IS THE PROPERTY OF TURNER. NO REPRODUCTION, IN WHOLE OR IN PART, IS PERMITTED WITHOUT THE WRITTEN PERMISSION OF TURNER. ANY REPRODUCTION OF THIS DRAWING WITHOUT THE WRITTEN PERMISSION OF TURNER IS A BREACH OF THE COPYRIGHT ACT 1969 AND MAY BE PROSECUTED.
ALL DIMENSIONS ARE IN METERS. DIMENSIONS ARE TO FACE UNLESS OTHERWISE SPECIFIED.
ALL DIMENSIONS ARE TO FACE UNLESS OTHERWISE SPECIFIED.
ALL DIMENSIONS ARE TO FACE UNLESS OTHERWISE SPECIFIED.
ALL DIMENSIONS ARE TO FACE UNLESS OTHERWISE SPECIFIED.

CLIENT
Greenland Australia
Suite 201, Level 2, 233 Castlereagh Street
Sydney NSW 2000

Drawn by: [Name]
Checked by: [Name]
Approved by: [Name]

Project Title
225-235 Pacific Hwy
North Sydney NSW 2060

Scale
1:100 @A1, 50% @A3

For Information

Rev	Date	Approved by	Revision Notes	Project No	Drawn by	North
S1	06/06/14	AD	Issue for Section 96	14026	MP, SW, KP	North
S1						

turner
Level 1, 413 Crown Street
Sydney NSW 2000
T: 61 2 886 0000
F: 61 2 886 0001
www.turner.com.au



NOTES
1. This drawing is the property of TURNER & TONKINS ARCHITECTS. It is to be used only for the project and site for which it was prepared. It is not to be used for any other purpose without the written consent of TURNER & TONKINS ARCHITECTS.
CLIENT
Greenland Australia
Suite 201, Level 2, 233 Castlereagh Street
Sydney NSW 2000

Project Title
225-235 Pacific Hwy
North Sydney NSW 2060
Drawing Title
GA Plans
Level 14

Rev.	05.09.14	40	Issue for Section 95
Rev.	Date	Approved by	Revision Notes
Scale	1:100 @ A1, 50% @ A3	Project No	14026
For Information	DA-110-006	Rev.	S1


turner
Level 14, 225-235 Pacific Hwy
North Sydney NSW 2060
14.09.2014
14.09.2014



0 1 2 3 4 5 10

NOTES:
1. THIS DRAWING IS THE PROPERTY OF TURNER & PARTNERS. NO REPRODUCTION OR TRANSMISSION OF ANY KIND IS PERMITTED WITHOUT THE WRITTEN PERMISSION OF TURNER & PARTNERS.
2. THIS DRAWING IS NOT FOR CONSTRUCTION. ALL DIMENSIONS AND LEVELS ARE TO BE CHECKED ON SITE PRIOR TO THE COMMENCEMENT OF WORK.
3. ANY DIMENSIONS OF ALL STRUCTURES FOR CLIENTS OR OTHERS, INCLUDING ANY DIMENSIONS OF ANY STRUCTURES, SHALL BE AS NOTED TO BE SCALED. USE ONLY NOTED DIMENSIONS. REFER TO CONSULTANT DOCUMENTATION FOR FURTHER INFORMATION.

© 2014 Turner & Partners. All Rights Reserved. Reproduction is prohibited without written permission.
Turner & Partners. 1000, 1001, 1002, 2868

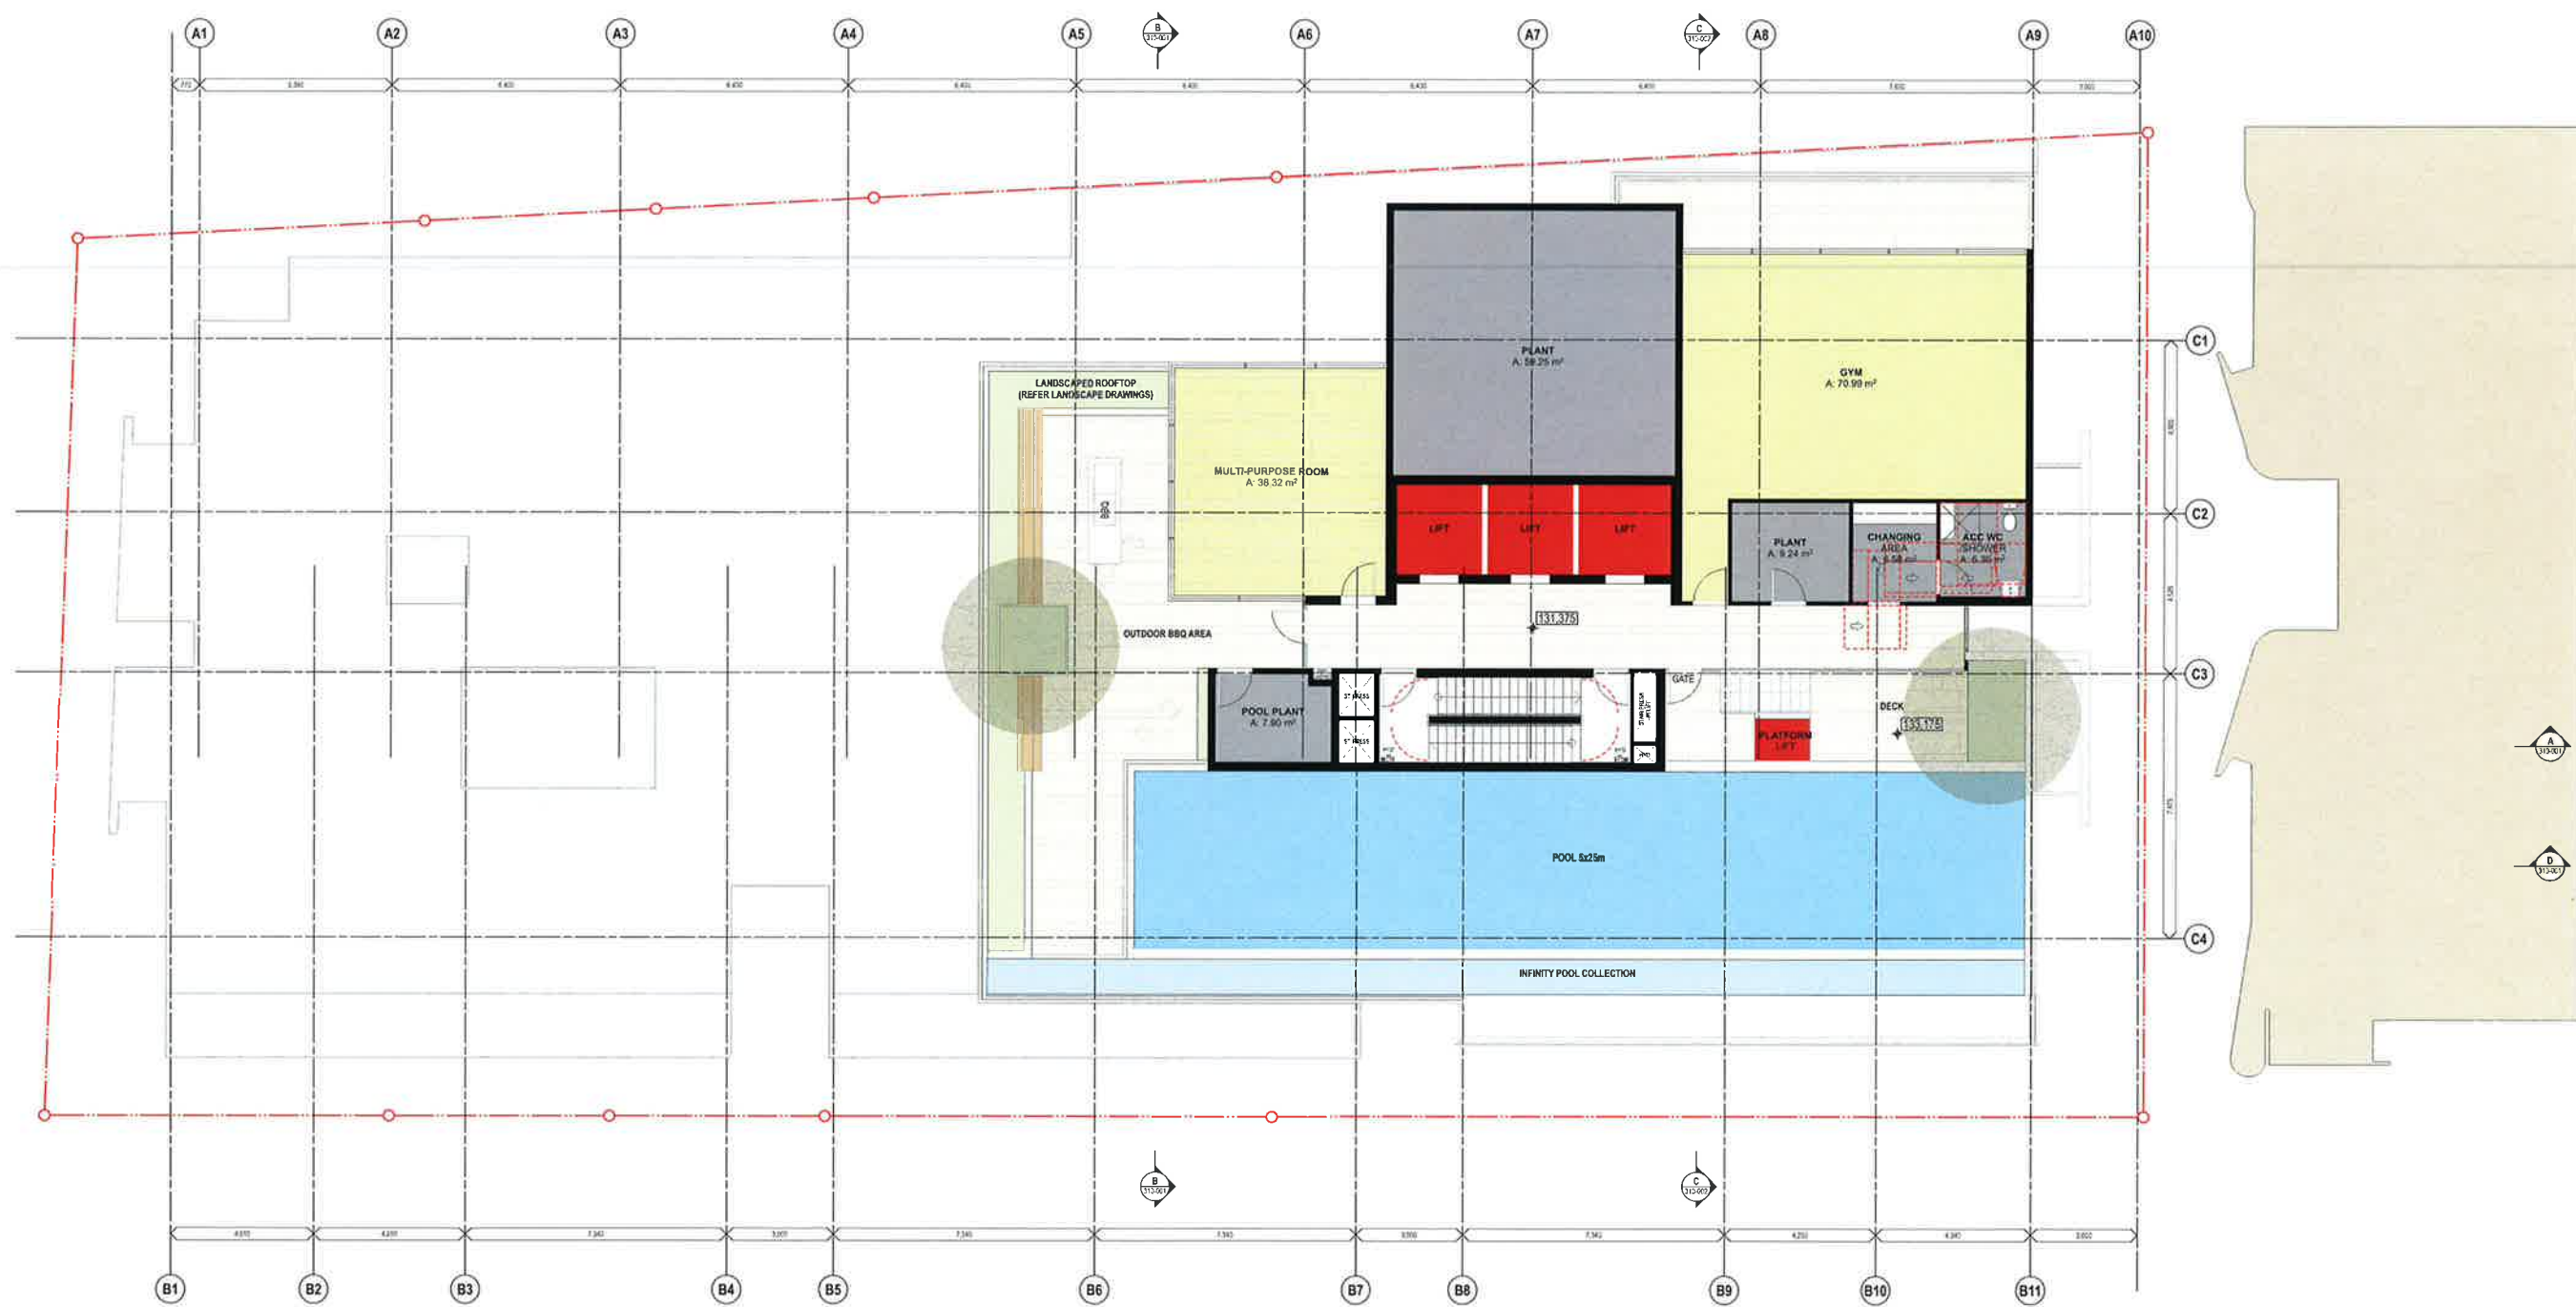

0 1 2 3 4 5 10

NOTES
1. ALL DIMENSIONS ARE TO FACE UNLESS OTHERWISE SPECIFIED.
2. ALL DIMENSIONS ARE TO FACE UNLESS OTHERWISE SPECIFIED.
3. ALL DIMENSIONS ARE TO FACE UNLESS OTHERWISE SPECIFIED.
4. ALL DIMENSIONS ARE TO FACE UNLESS OTHERWISE SPECIFIED.
5. ALL DIMENSIONS ARE TO FACE UNLESS OTHERWISE SPECIFIED.


CLIENT
Greenland Australia
Suite 201, Level 2, 233 Castlereagh Street
Sydney NSW 2000

DA-110-008
14026
S1

Project Title
225-235 Pacific Hwy
North Sydney NSW 2060
Drawing Title
GA Plans
Level 17

Rev.	Date	Approved By	Revised Notes	Project No.	Drawn By	North
1	06/09/14	AD	Issue for Section 95	14026	MP, SW, KP	
2	11/09/14	AD	Issue for Section 95	14026	MP, SW, KP	
3	11/09/14	AD	Issue for Section 95	14026	MP, SW, KP	
4	11/09/14	AD	Issue for Section 95	14026	MP, SW, KP	
5	11/09/14	AD	Issue for Section 95	14026	MP, SW, KP	

turner
14026
S1

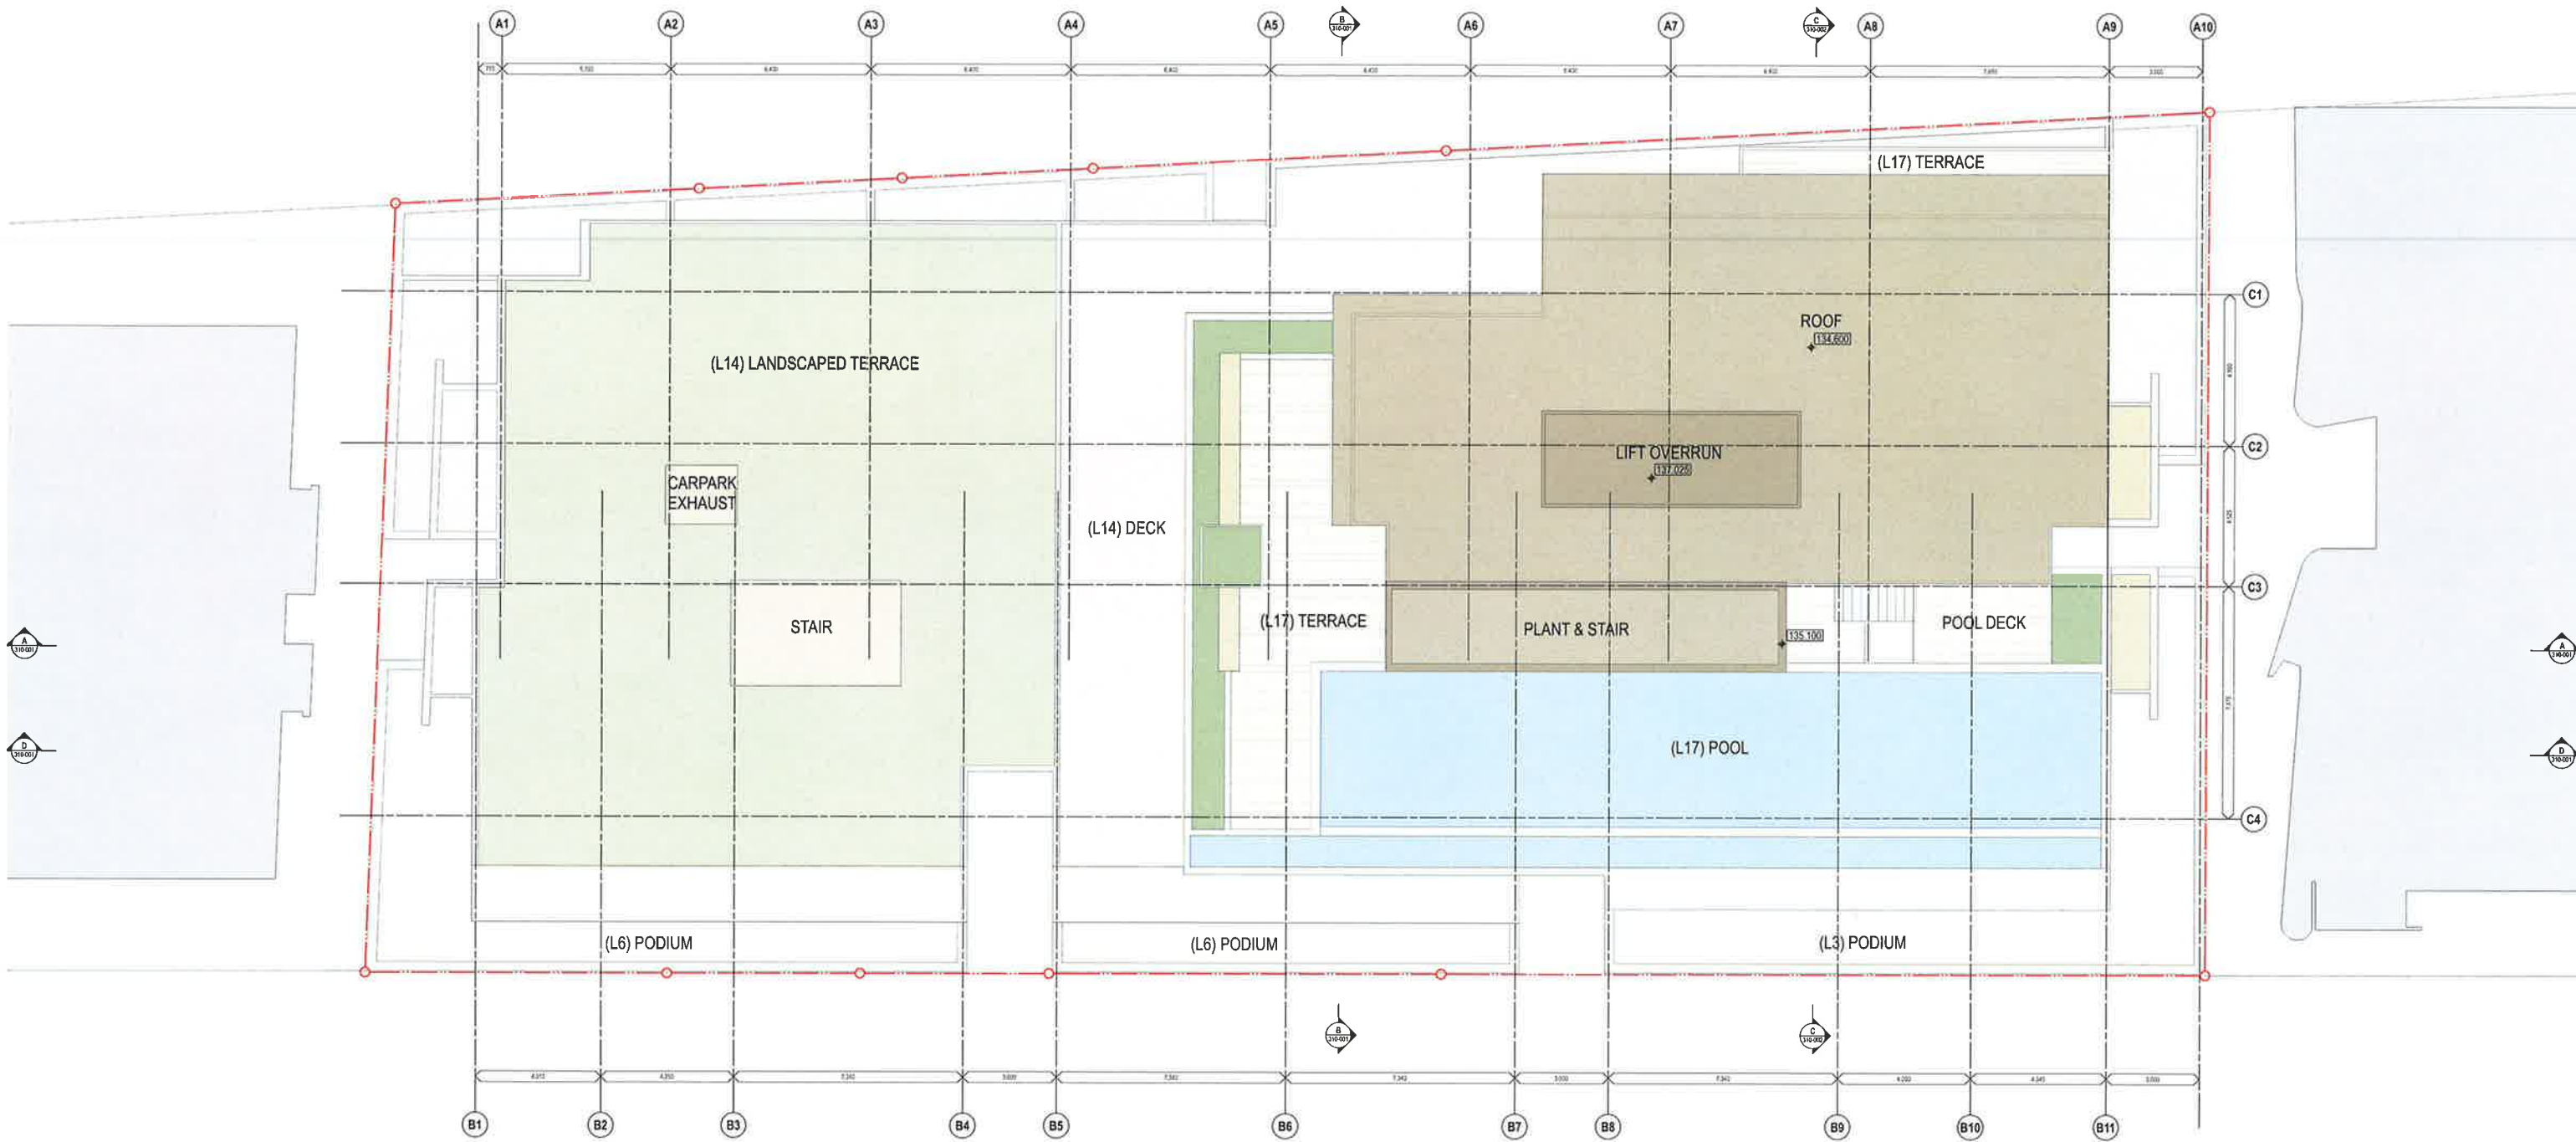

0 1 2 3 4 5 10

NOTES
THIS DRAWING IS THE PROPERTY OF TURNER. NO REPRODUCTION OR DISTRIBUTION IS PERMITTED WITHOUT THE WRITTEN PERMISSION OF TURNER. ANY REPRODUCTION OR DISTRIBUTION OF THIS DRAWING WITHOUT THE WRITTEN PERMISSION OF TURNER IS A BREACH OF THE COPYRIGHT ACT 1969 AND MAY BE PROSECUTED. 

Greenland Australia
Suite 201, Level 2, 233 Castlereagh Street
Sydney NSW 2000

Project Title
225-235 Pacific Hwy
North Sydney NSW 2060

GA Plans
Roof Plan

S1	06/05/14	MD	Issue for Section 94
Rev	Date	Approvers	Revision Notes
1	11/10/14	MD	14026
2	11/10/14	MD	14026
turner
Level 1, 413 Corner Street
Sydney NSW 2000
Australia

1 of 1
14/10/2014
14/10/2014



2 Bed_T05 & T05B_Pre Adaptation 1:50
11 Units



2 Bed_T05 & T05B_Post Adaptation 1:50
11 Units



2 Bed_T08_Pre Adaptation 1:50
7 Units



2 Bed_T08_Post Adaptation 1:50
7 Units

Adaptable Apartments Schedule

Total Adaptable Apartments : 22

2 Bed_T05	2 Bed_T05B	2 Bed_T08
602	1402	608
702	1502	708
802	1602	808
902		908
1002		1008
1102		1108
1202		1208
1302		
3 Bed_T04	3 Bed_T05	
1403	1307	
1503		
1603		

NOTES:
1. THIS DRAWING IS A PRELIMINARY DESIGN AND IS NOT TO BE USED FOR CONSTRUCTION. ALL DIMENSIONS AND LEVELS ARE TO BE CHECKED ON SITE PRIOR TO THE COMMENCEMENT OF WORK.
2. ANY CHANGES TO THIS DRAWING MUST BE APPROVED BY THE DESIGNER PRIOR TO IMPLEMENTATION.
3. THE CLIENT IS RESPONSIBLE FOR OBTAINING ALL NECESSARY PERMITS AND APPROVALS FOR THE PROPOSED WORK.
4. THE CLIENT IS RESPONSIBLE FOR OBTAINING ALL NECESSARY DOCUMENTATION FOR THE PROPOSED WORK.


CLIENT:
Greenland Australia
Suite 201, Level 2, 233 Castlereagh Street
Sydney NSW 2000

Drawn by: [Name]
Checked by: [Name]
Date: [Date]

Project Title:
225-235 Pacific Hwy
North Sydney NSW 2060

Rev. Date Approved by Revision Notes
Scale: 1:50 @ A1, 50% @ A3
Status: For Information
Project No: 14026
Drawing No: DA-110-100
Drawn by: MP, SW, KP
Rev: S1

turner
Level 1, 417 Green Street
Sydney NSW 2000
Australia
T +61 2 9660 0000
F +61 2 9660 0006
turner@turner.com.au

 

turner CONSTRUCTION

1000 1/4 DOWS DRIVE
SUNNYVALE, CA 94086
ALBANY, CA

T 415 239-6000
F 415 239-6000
turnerusa.com



NOTES
1. ALL DIMENSIONS ARE TO FACE UNLESS OTHERWISE SPECIFIED.
2. ALL DIMENSIONS ARE TO FACE UNLESS OTHERWISE SPECIFIED.
CLIENT
Greenland Australia
Suite 201, Level 2, 233 Castlereagh Street
Sydney NSW 2000

Project Title
225-235 Pacific Hwy
North Sydney NSW 2060

Rev: 06.14.20
Date: 06.14.20
Approved by: [Signature]
Project No: 14026
Drawn by: MP, SW, KP
Check by: [Signature]
Issue for Section: S1

GA Plans
Basement 1

turner

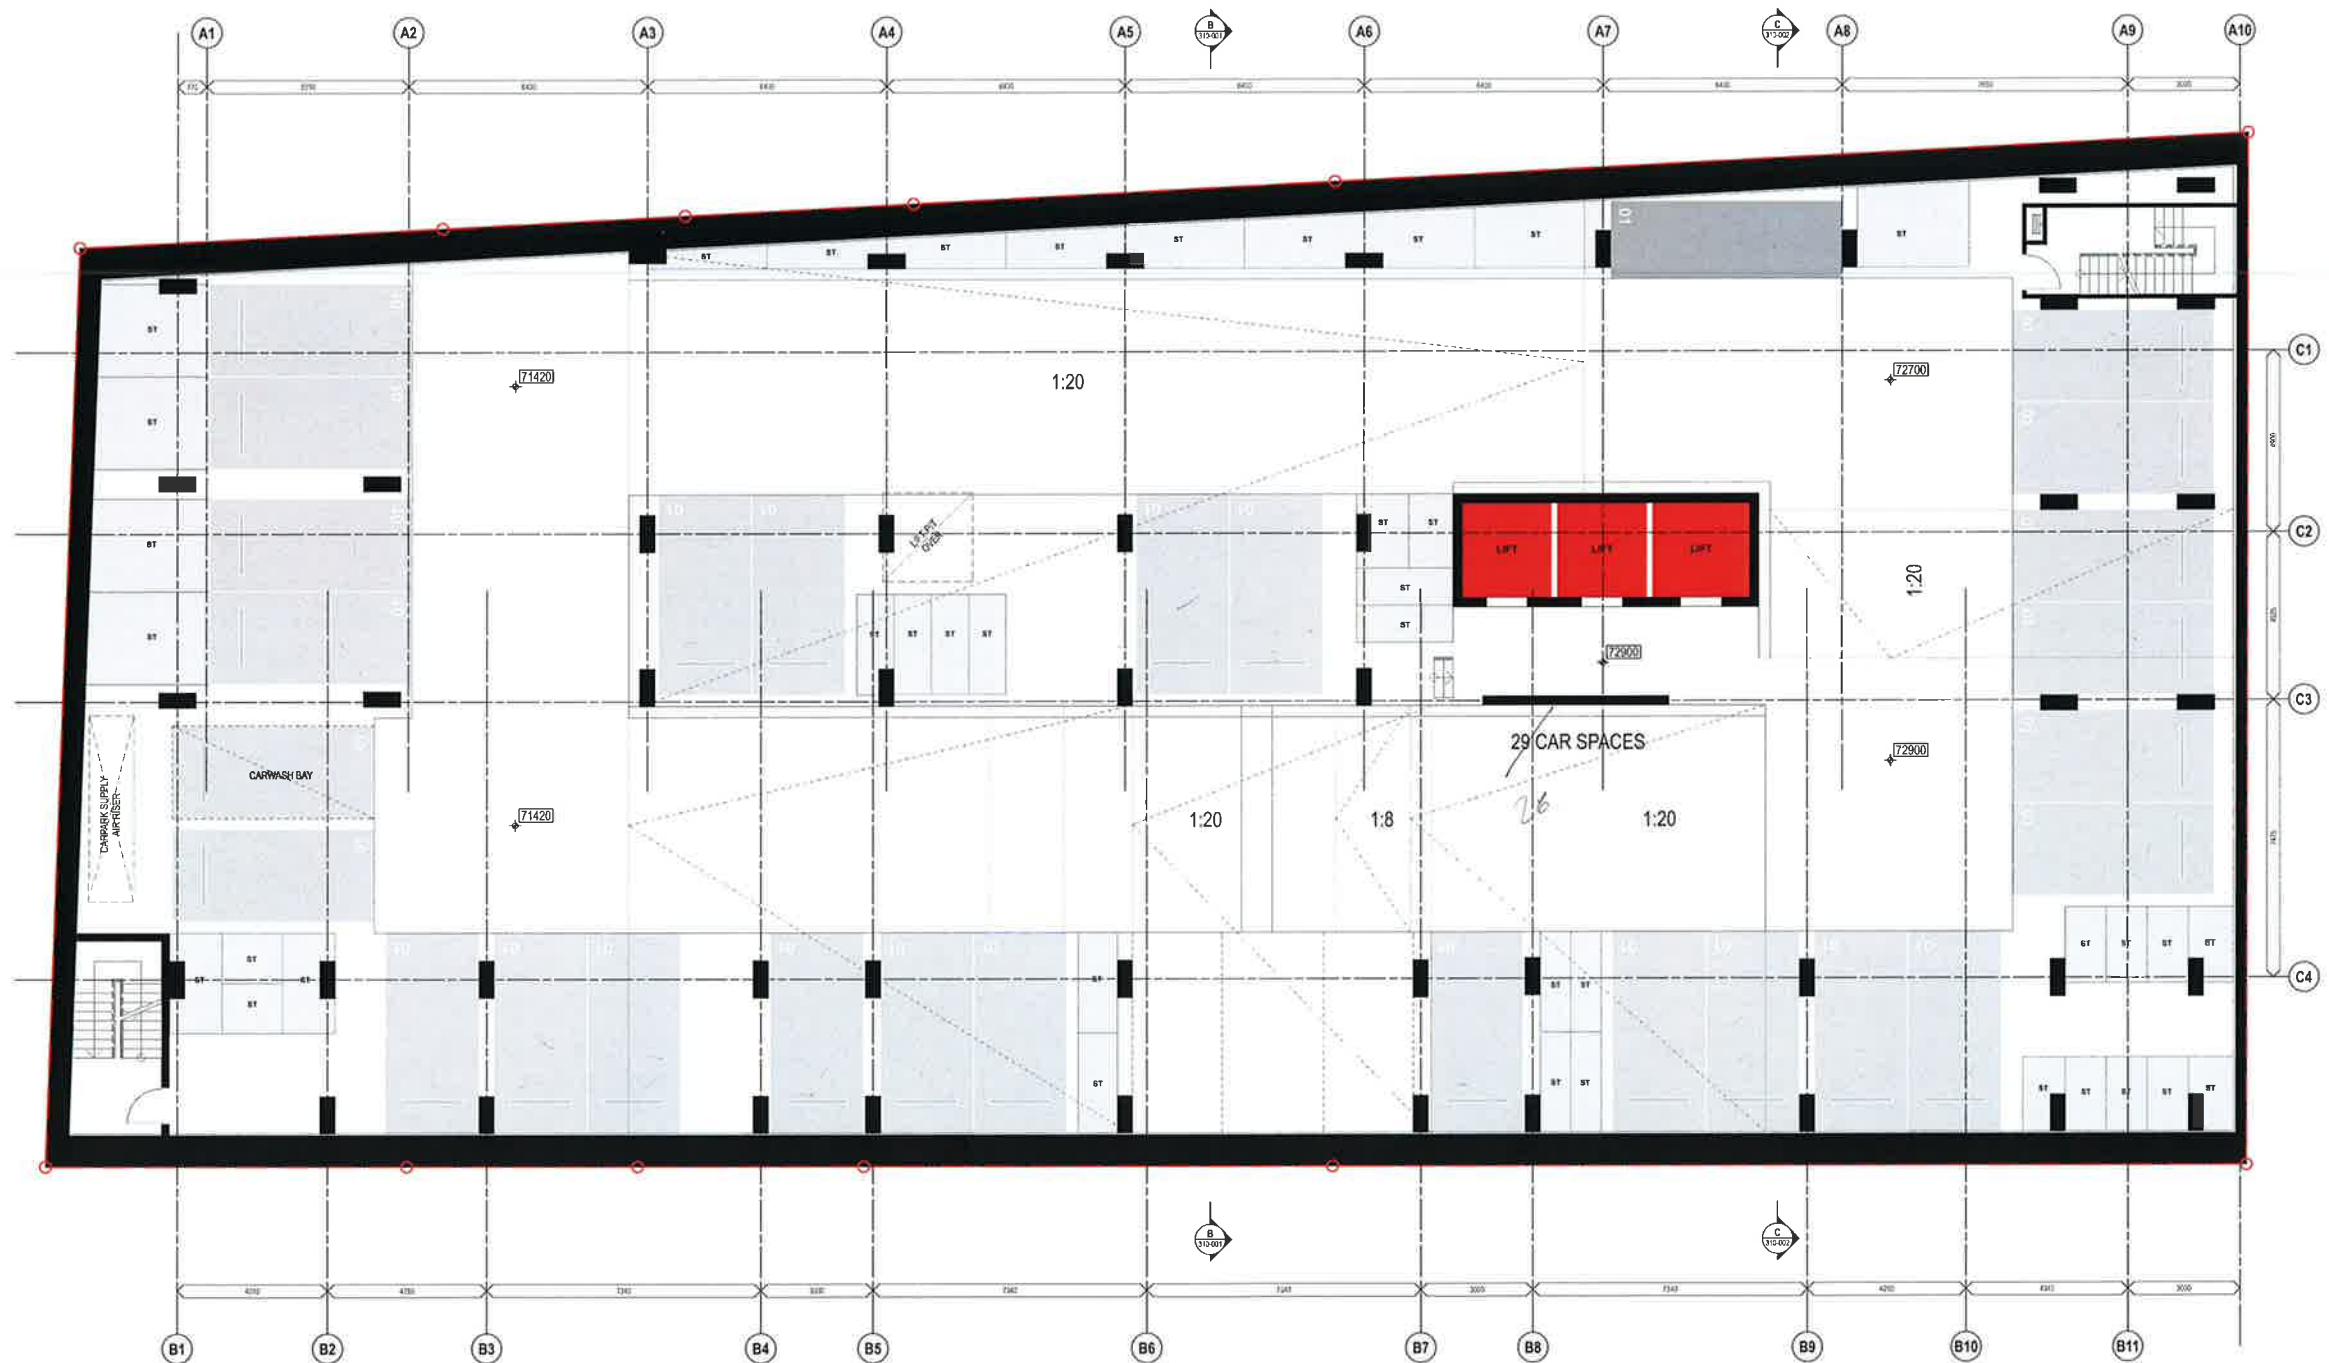

A
1:10-00

D
1:10-00

A
1:10-00

D
1:10-00



NOTES
THIS DRAWING IS THE PROPERTY OF TURNER & PARTNERS. NO REPRODUCTION OR TRANSMISSION OF THIS DRAWING IS PERMITTED WITHOUT THE WRITTEN PERMISSION OF TURNER & PARTNERS. ALL DIMENSIONS ARE TO FACE UNLESS OTHERWISE SPECIFIED. DIMENSIONS TO FACE ARE TO BE USED FOR CONSTRUCTION. DIMENSIONS TO CENTERLINE ARE TO BE USED FOR LOCATION. DIMENSIONS TO FACE ARE TO BE USED FOR FINISHES. DIMENSIONS TO CENTERLINE ARE TO BE USED FOR STRUCTURE. 


CLIENT
Greenland Australia
Suite 201, Level 2, 233 Castlereagh Street
Sydney NSW 2000

Project Title
225-235 Pacific Hwy
North Sydney NSW 2060

GA Plans
Basement 2

Rev	Date	Approved by	Revision Notes	Project No	Drawn by	North
S1	20.03.14	KD	Issue for Section 96	14026	MP, SW, KP	North
S2	06.05.14	KD	Issue for Section 96	14026	MP, SW, KP	North
S3	20.03.14	KD	Issue for Section 96	14026	MP, SW, KP	North
S4	06.05.14	KD	Issue for Section 96	14026	MP, SW, KP	North
turner
Level 1, 412 Crown Street
Sydney NSW 2000
Australia
P 02 9239 0000
F 02 9239 0001
turner@turner.com.au

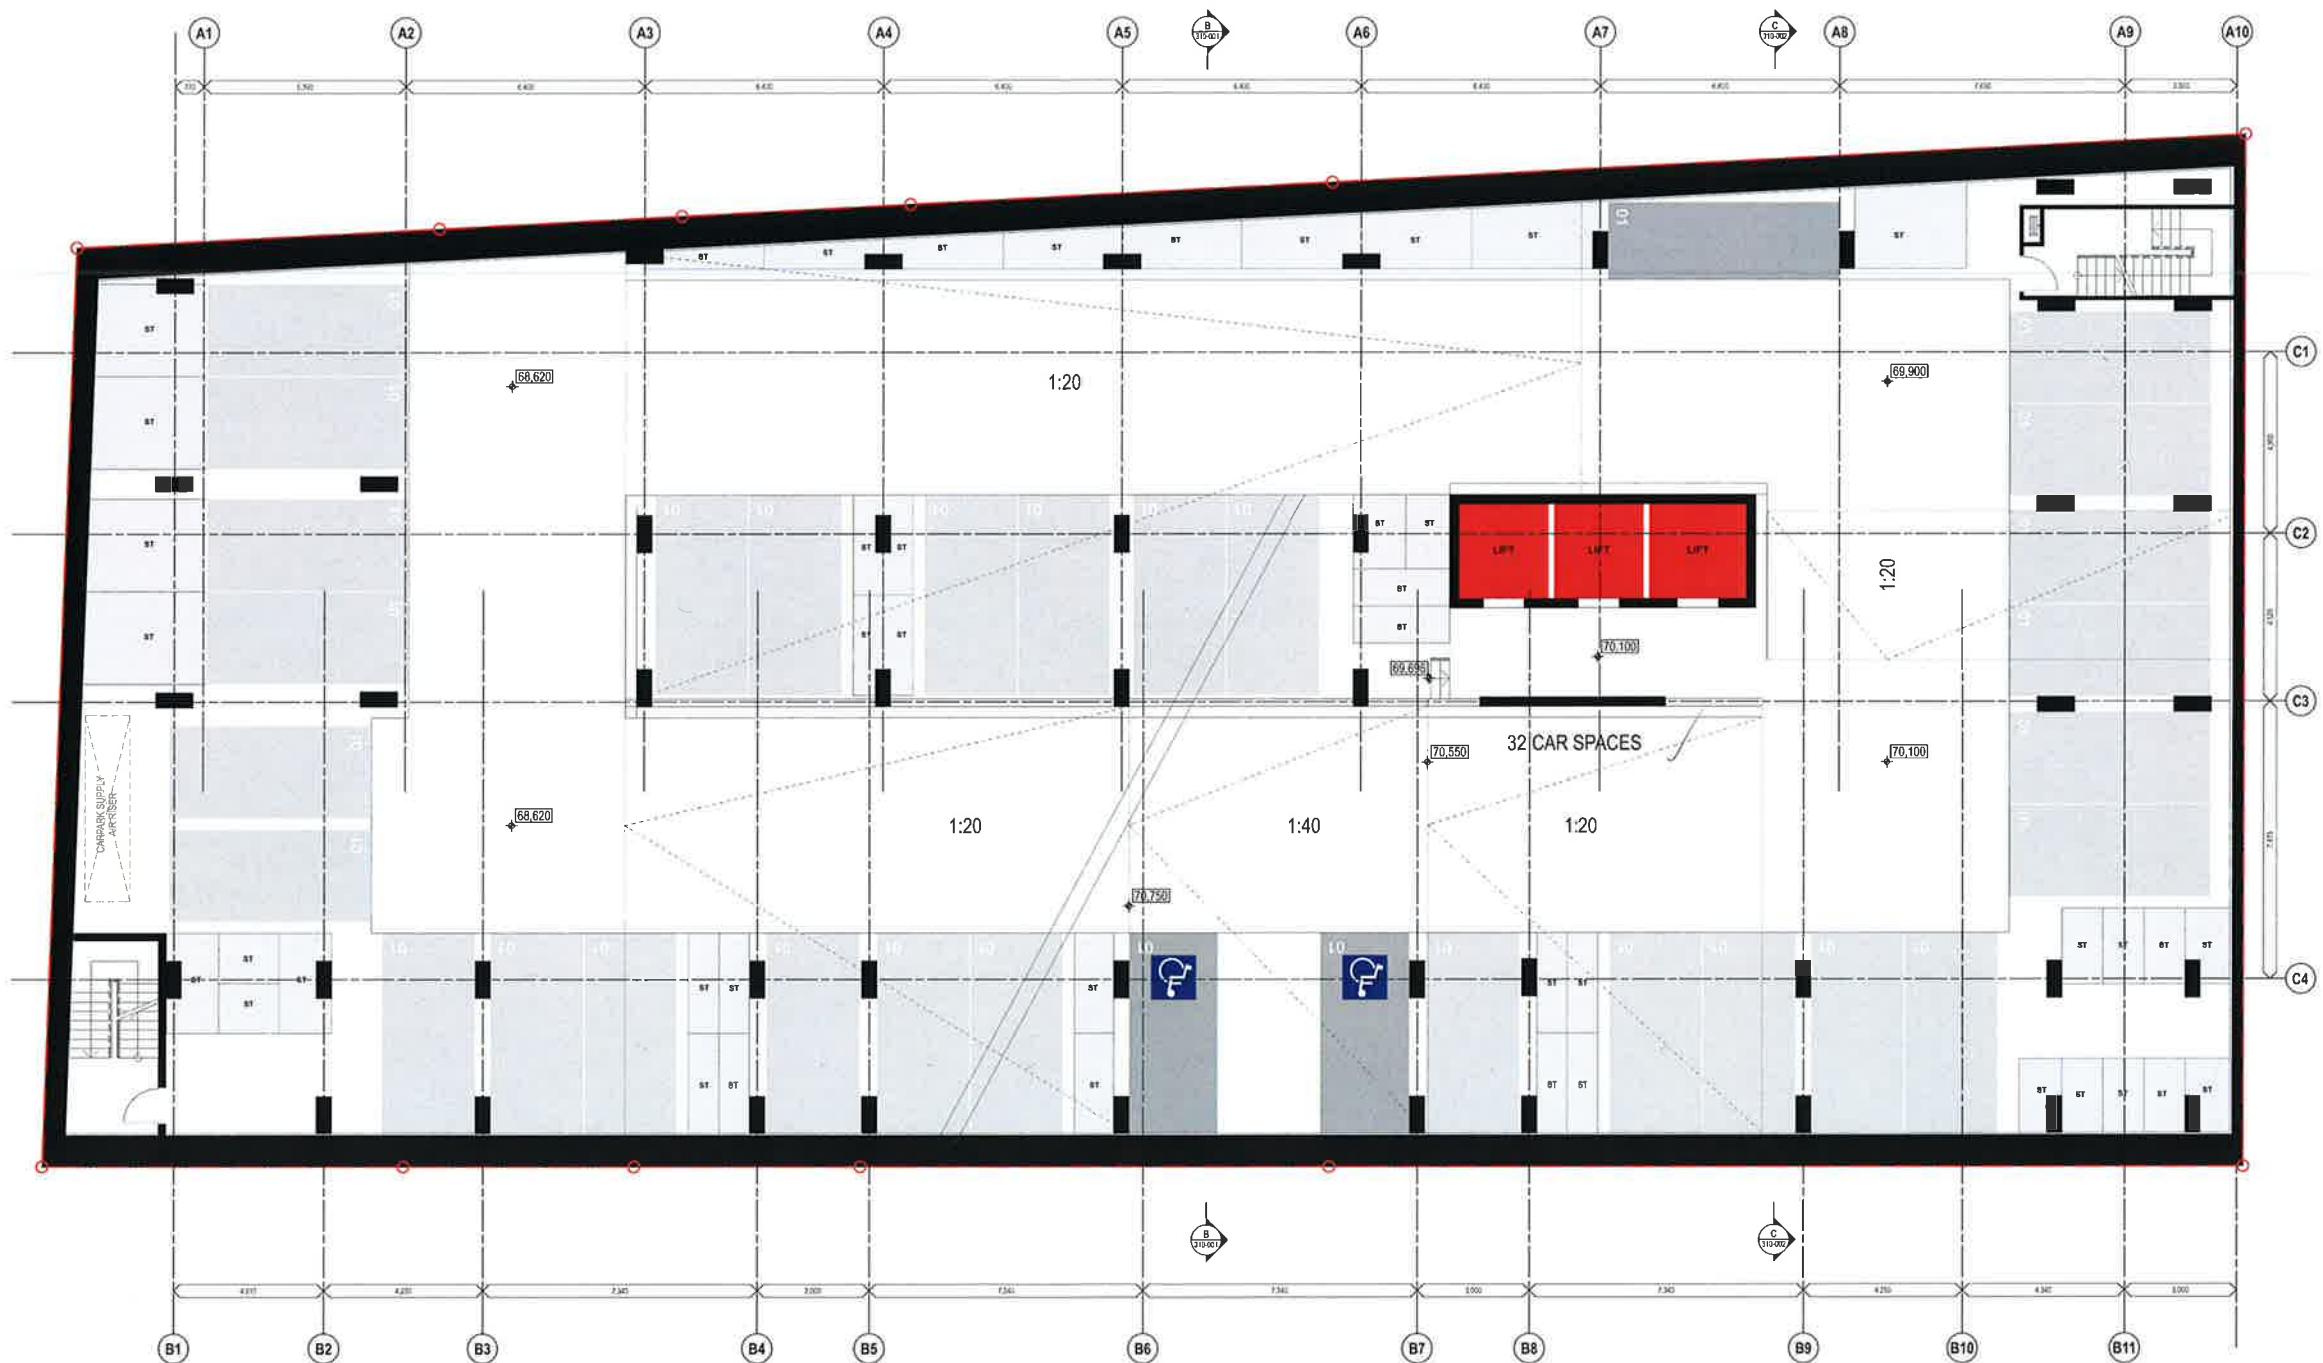

NOTES
THIS DRAWING IS THE PROPERTY OF TURNER & TONKINS. NO PART OF IT IS TO BE REPRODUCED OR TRANSMITTED IN ANY FORM OR BY ANY MEANS, WITHOUT THE WRITTEN PERMISSION OF TURNER & TONKINS. ANY REPRODUCTION OR TRANSMISSION OF THIS DRAWING WITHOUT THE WRITTEN PERMISSION OF TURNER & TONKINS IS A BREACH OF THE COPYRIGHT ACT 1969 AND MAY BE PROSECUTED. TURNER & TONKINS ACCEPTS NO LIABILITY FOR ANY LOSS OR DAMAGE, INCLUDING CONSEQUENTIAL LOSS OR DAMAGE, ARISING FROM THE USE OF THIS DRAWING. THE USER OF THIS DRAWING IS ADVISED THAT IT IS THE USER'S RESPONSIBILITY TO OBTAIN ALL NECESSARY PERMITS AND APPROVALS FROM THE RELEVANT AUTHORITIES. TURNER & TONKINS IS NOT RESPONSIBLE FOR ANY SUCH PERMITS AND APPROVALS. TURNER & TONKINS IS NOT RESPONSIBLE FOR ANY LOSS OR DAMAGE, INCLUDING CONSEQUENTIAL LOSS OR DAMAGE, ARISING FROM THE USE OF THIS DRAWING. THE USER OF THIS DRAWING IS ADVISED THAT IT IS THE USER'S RESPONSIBILITY TO OBTAIN ALL NECESSARY PERMITS AND APPROVALS FROM THE RELEVANT AUTHORITIES. TURNER & TONKINS IS NOT RESPONSIBLE FOR ANY SUCH PERMITS AND APPROVALS.


Client: Greenland Australia
Suite 201, Level 2, 233 Castlereagh Street
Sydney NSW 2000

Project Title
225-235 Pacific Hwy
North Sydney NSW 2060

GA Plans
Basement 3 - Basement 4

Rev	Date	Approved by	Revised Notes	Project No	14026	Drawn by	MP, SW, KP	North	↗
Scale	1:100 @A1, 50% @A3			Drawn by	MP, SW, KP				
Status	For Information			Drawn by	MP, SW, KP				
Drawn by	MP, SW, KP			Drawn by	MP, SW, KP				
Rev	S1			Rev	S1				

turner
Level 1, 411 Crown Street
Sydney NSW 2000
Australia
T +61 2 8966 0000
F +61 2 8966 0088
www.turner.com.au

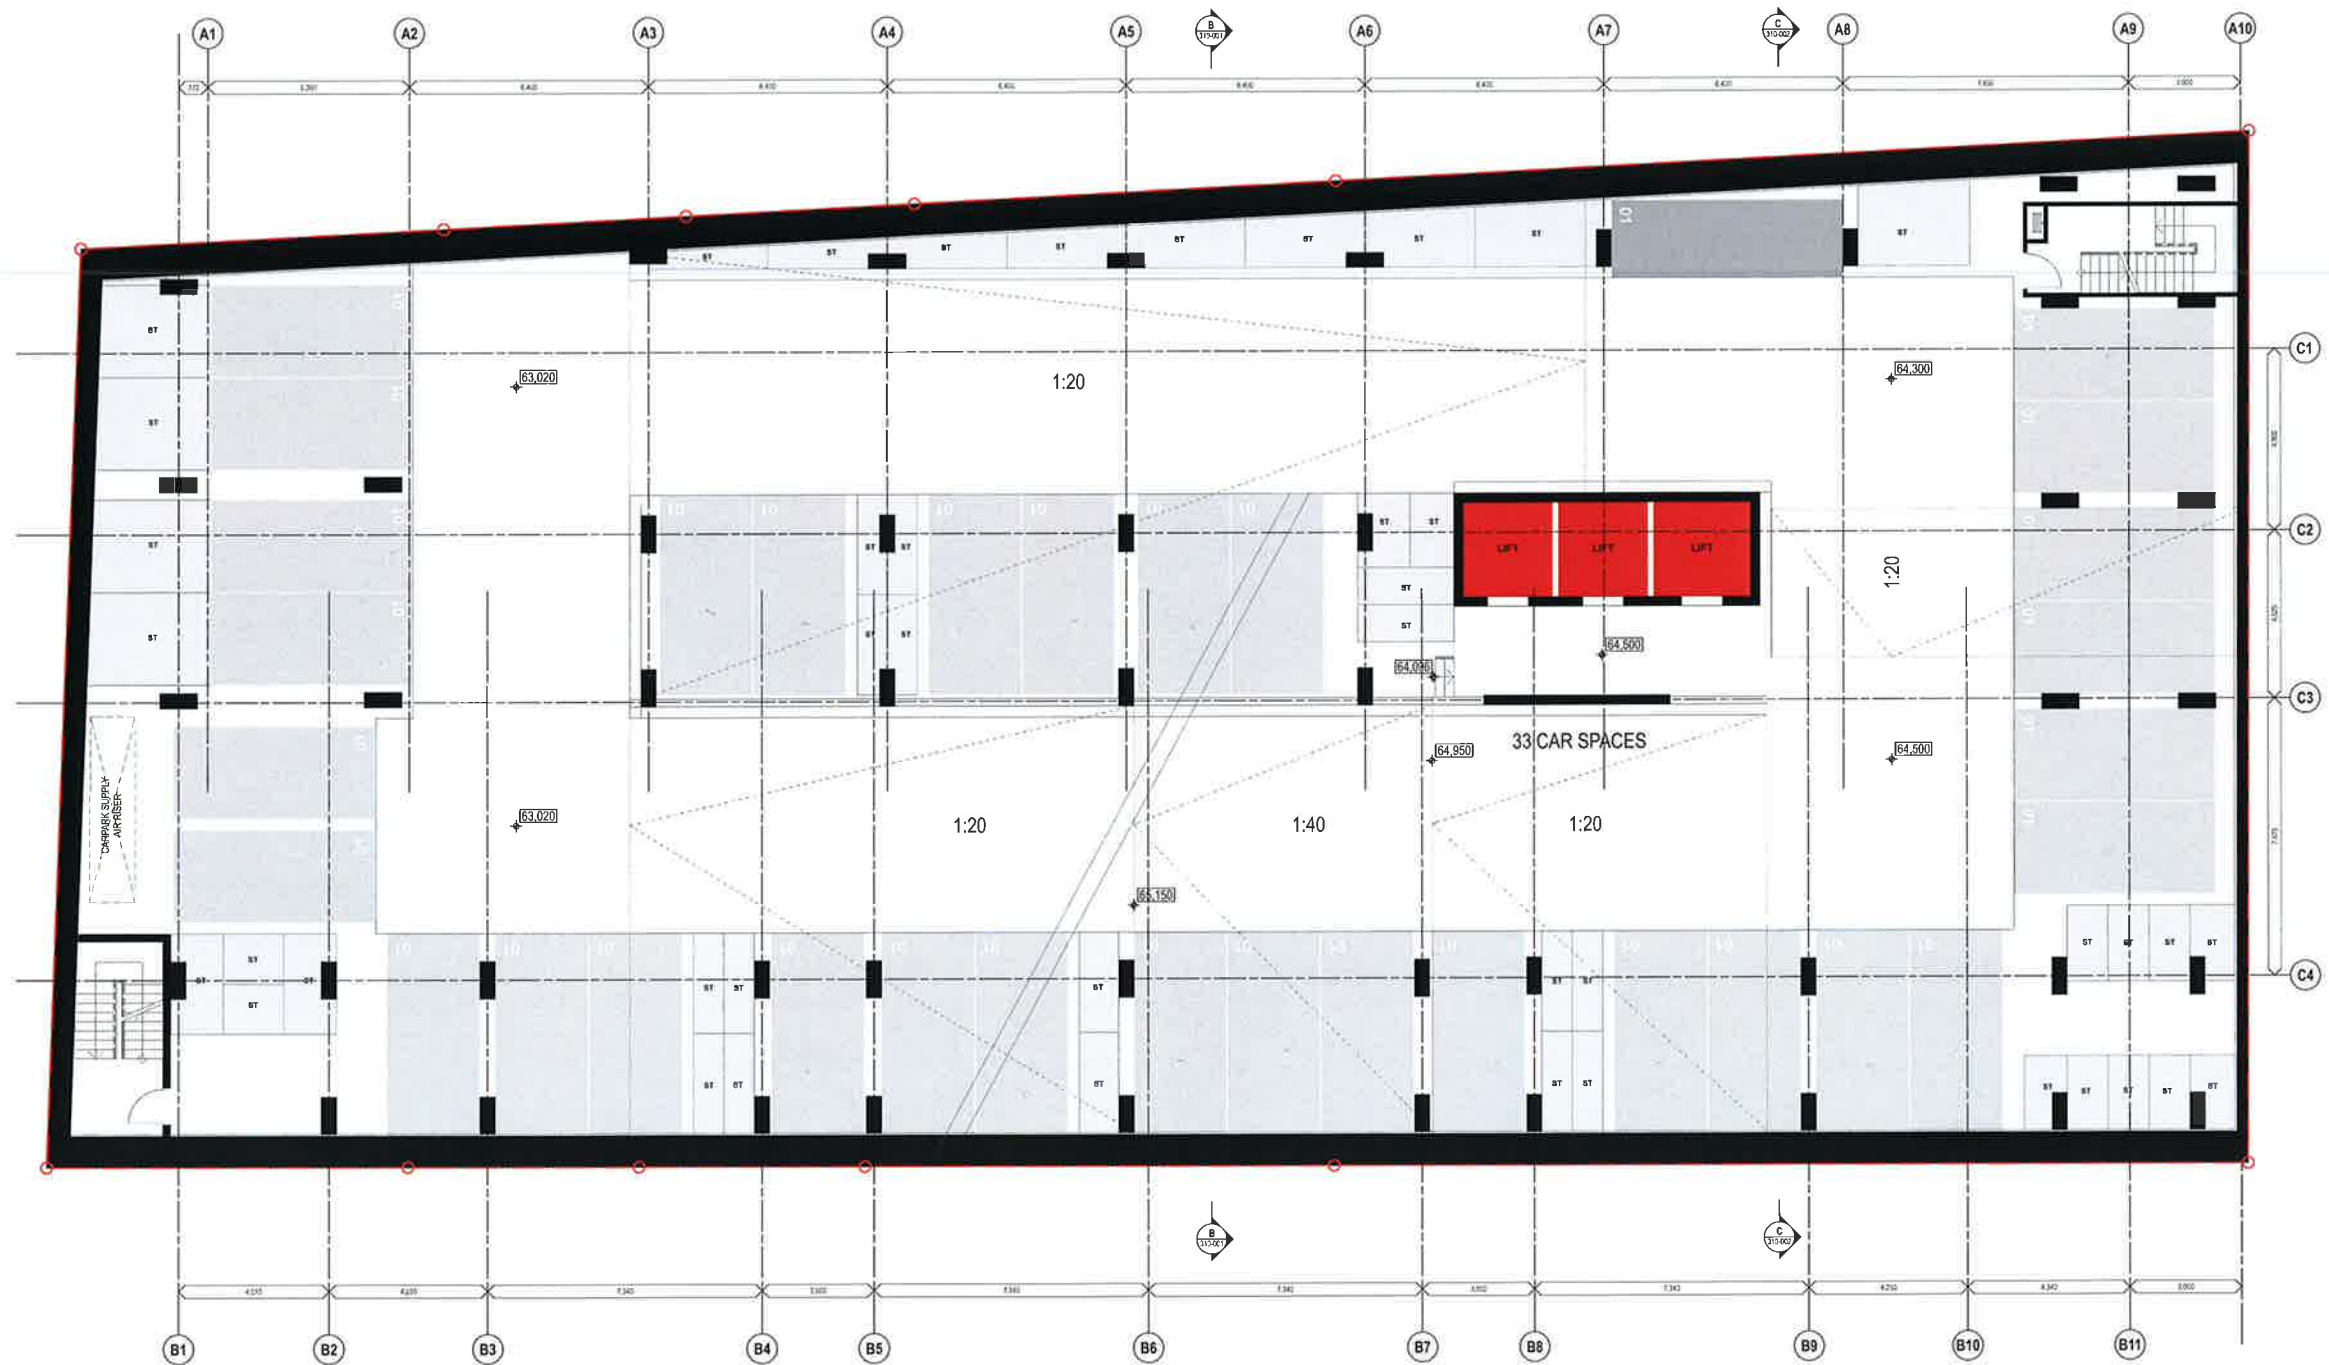

NOTES
1. THIS DRAWING IS THE PROPERTY OF TURNER & PARTNERS. NO REPRODUCTION IN ANY FORM OR BY ANY MEANS IS PERMITTED WITHOUT THE WRITTEN PERMISSION OF TURNER & PARTNERS.
2. THIS DRAWING IS FOR INFORMATION ONLY. IT IS NOT TO BE USED FOR ANY OTHER PURPOSES WITHOUT THE WRITTEN PERMISSION OF TURNER & PARTNERS.
3. TURNER & PARTNERS ACCEPTS NO LIABILITY FOR ANY LOSS OR DAMAGE ARISING FROM THE USE OF THIS DRAWING.

CLIENT
Greentland Australia
Suite 201, Level 2, 233 Castlereagh Street
Sydney NSW 2000

Project Title
225-235 Pacific Hwy
North Sydney NSW 2060

Scale
1:100 @A1, 50% @A3

GA Plans
Basement 5

S1	06/06/14	KD	Issue for Section 96
Rev	Date	Approved By	Revision Notes
1	06/06/14	KD	Issue for Section 96
2	06/06/14	KD	Issue for Section 96
Project No 14026
Drawn by MP, SW, KP
Rev S1

For Information DA-110-B04

GA Plans
Basement 5


turner

Level 1, 413 Crown Street
Sydney NSW 2000
Australia

Tel: 02 9550 0000
Fax: 02 9550 0001
turner.com.au



turner Level 1, 410 Crown Street
Sydney NSW 2010
Australia
T +61 2 8556 0000
F +61 2 8556 0058
Turner@turner.com.au

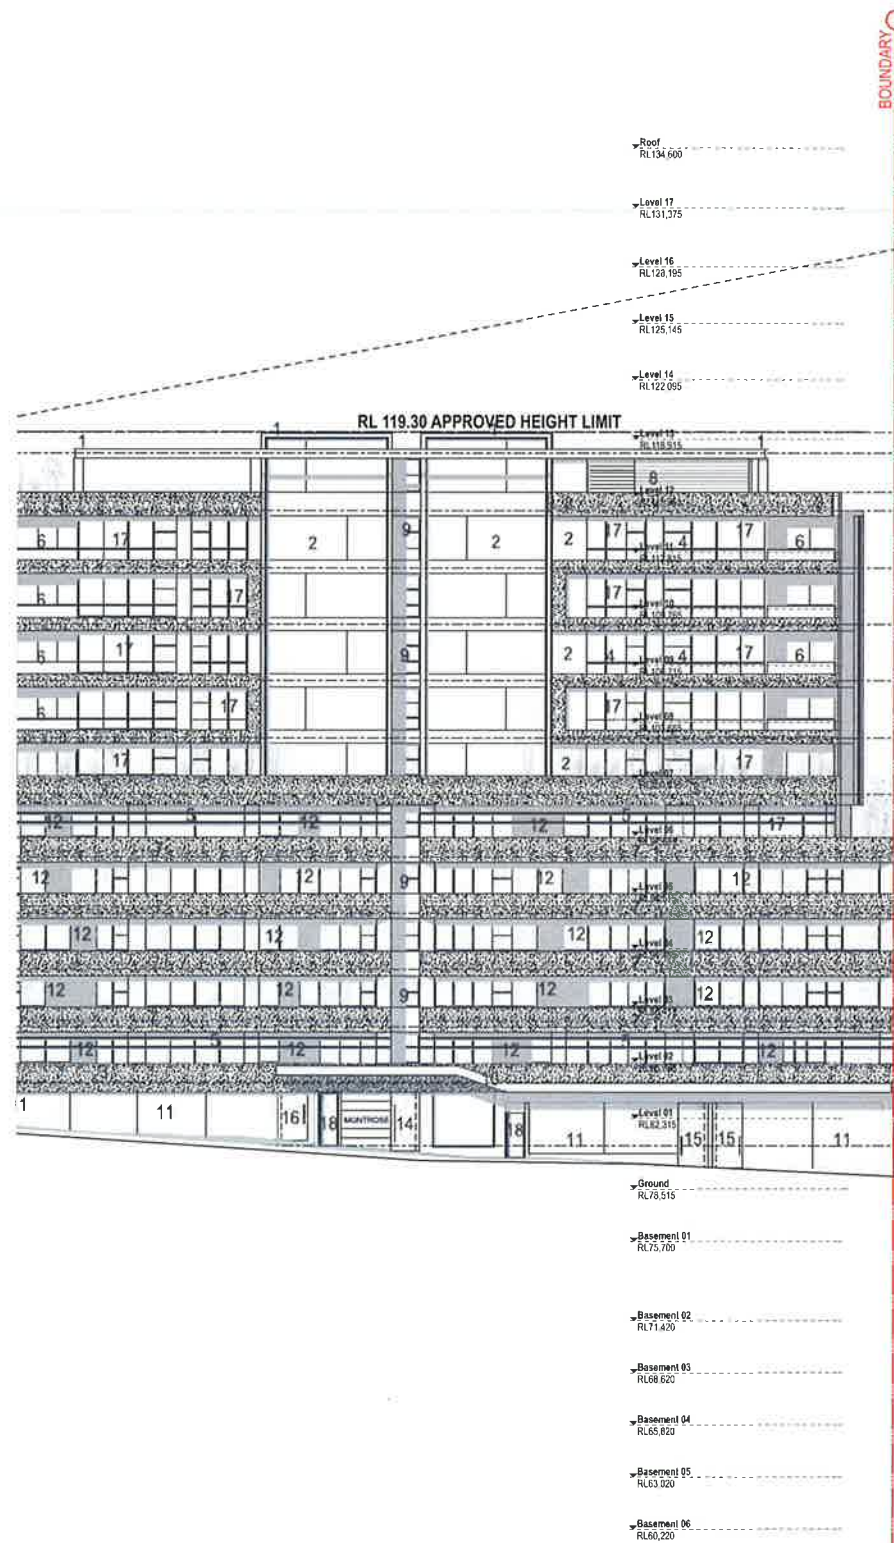


NOTES
1. This drawing is for information only and should not be used for construction without the approval of the relevant authorities.
2. All dimensions are in millimeters unless otherwise stated.
3. The drawing is subject to change without notice.
4. The drawing is not to be used for any other purpose without the written consent of the architect.

CLIENT
Greenland Australia
Suite 201, Level 2, 233 Castlereagh Street
Sydney NSW 2000

Project Title
225-235 Pacific Hwy
North Sydney NSW 2060
Drawing Title
GA Elevation
West Elevation_Pacific Highway

Rev	Date	Appraised by	Revised Notes	Quantity	Notes
1:200 @A1, 50% @A3				14026	MP, SW, KP
For Information				DA-210-001	S1

turner

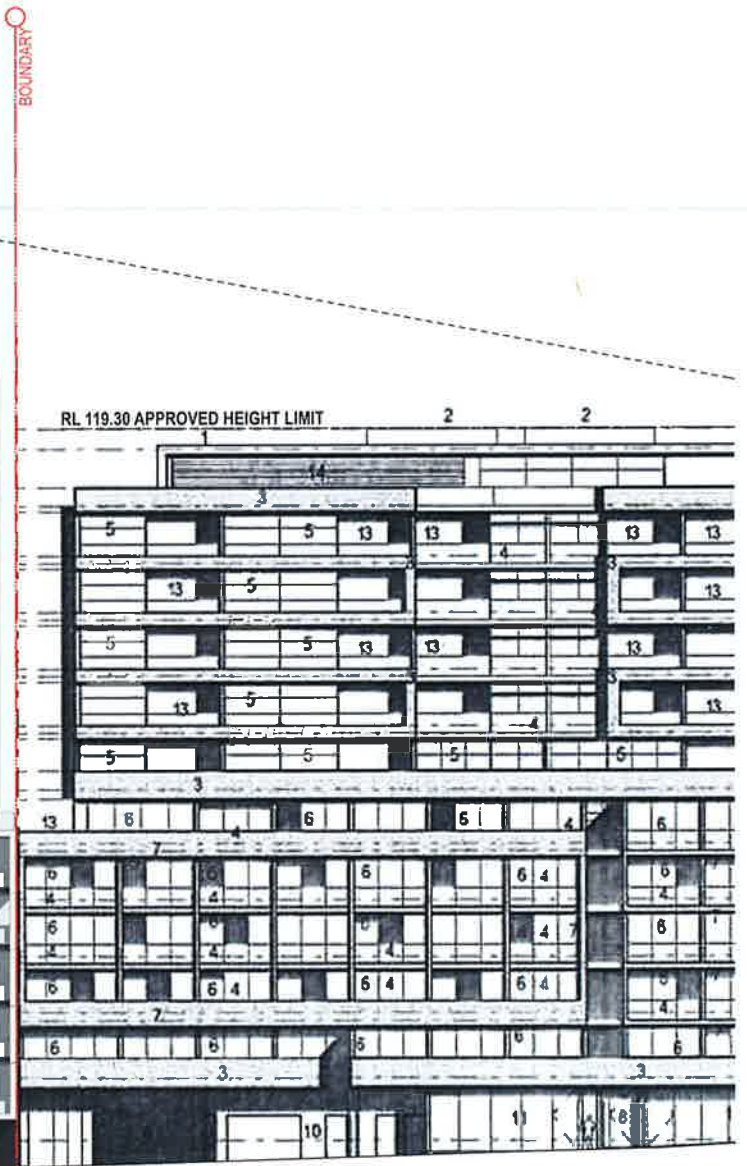

- Basement 01
RL 76.700
- Basement 02
RL 71.420
- Basement 03
RL 68.020
- Basement 04
RL 65.820
- Basement 05
RL 63.020
- Basement 06
RL 60.220

ANGELO STREET

NOTES
This drawing is for the purpose of providing information only. It is not to be used for construction or any other purpose without the written consent of the architect. The architect is not responsible for any errors or omissions in this drawing.

CLIENT
Greenland Australia
Suite 201, Level 2, 233 Castlereagh Street
Sydney NSW 2000


Architect: Greenland Australia
Project: 225-235 Pacific Hwy
Date: 10/10/2020

Project Title
225-235 Pacific Hwy
North Sydney NSW 2060
Scale
1:200 @ A1, 50% @ A3
Drawing Title
GA Elevation
East Elevation, Angelo Street


Rev	Date	Approved by	Revised Notes	Drawn by	Appr
1	10/10/2020	MP, SH, KP		MP, SH, KP	
2	10/10/2020	MP, SH, KP		MP, SH, KP	

turner
Architects
14026
DA-210-002
S1

SOUTH ELEVATION

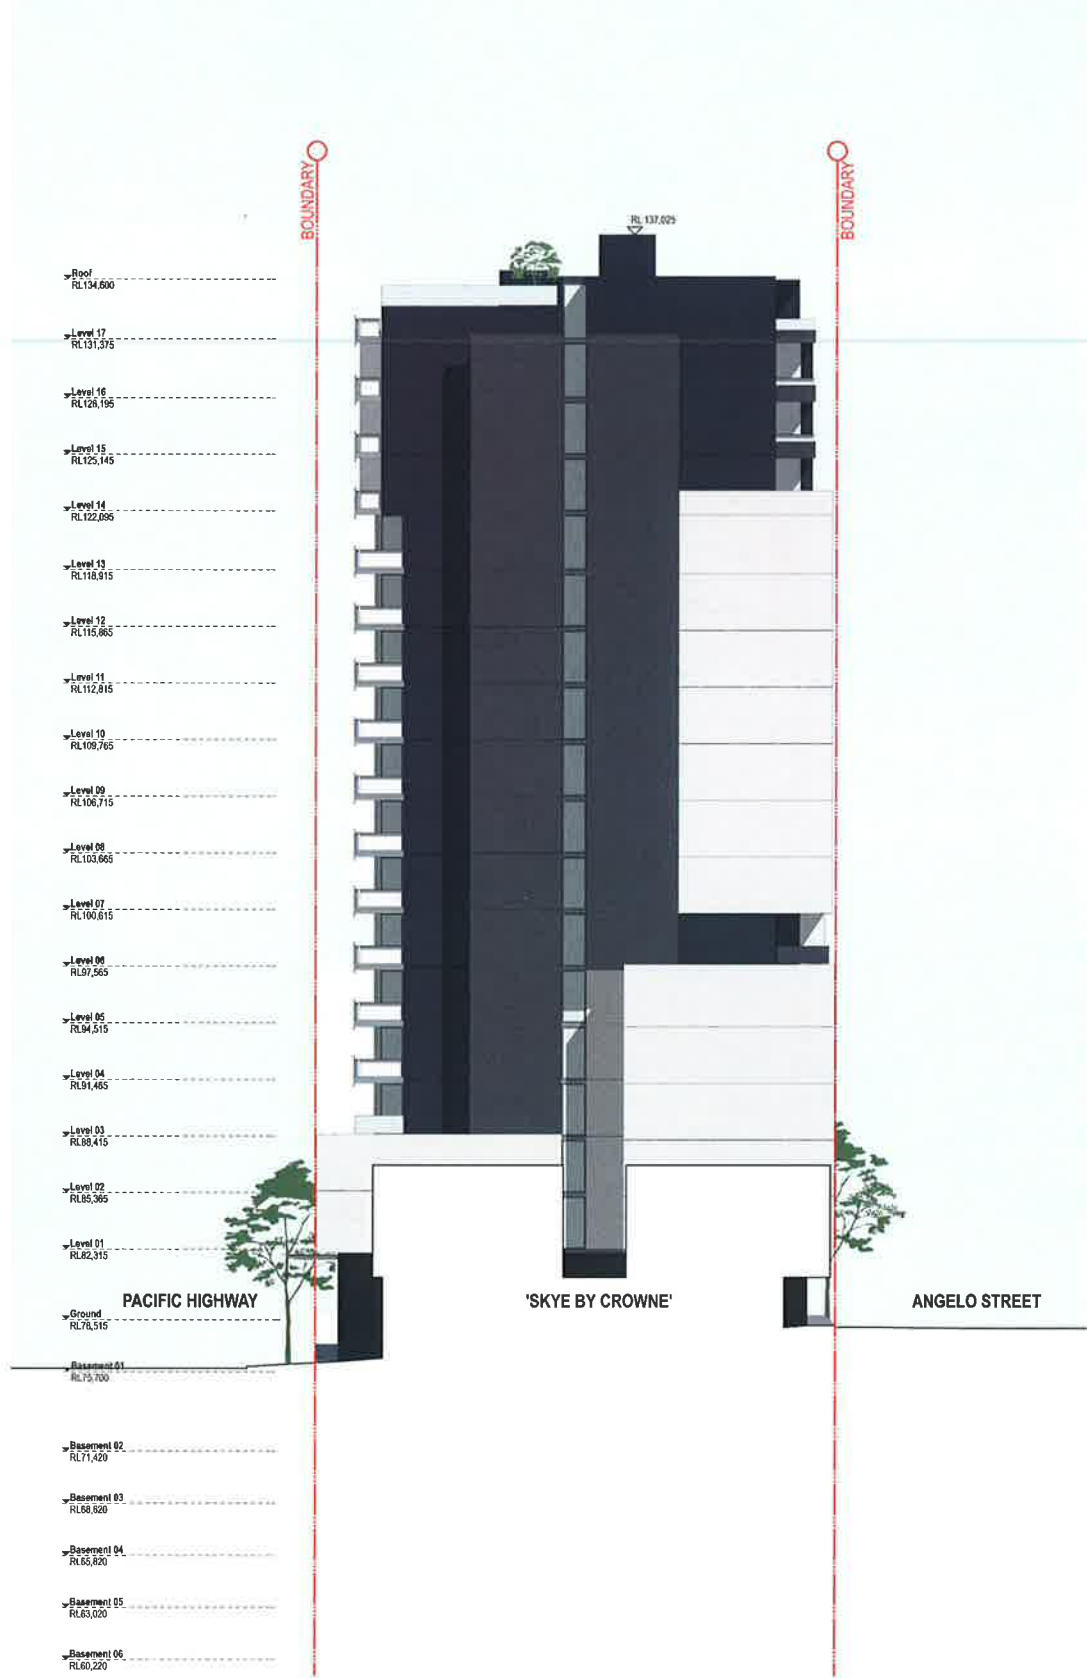

NORTH ELEVATION

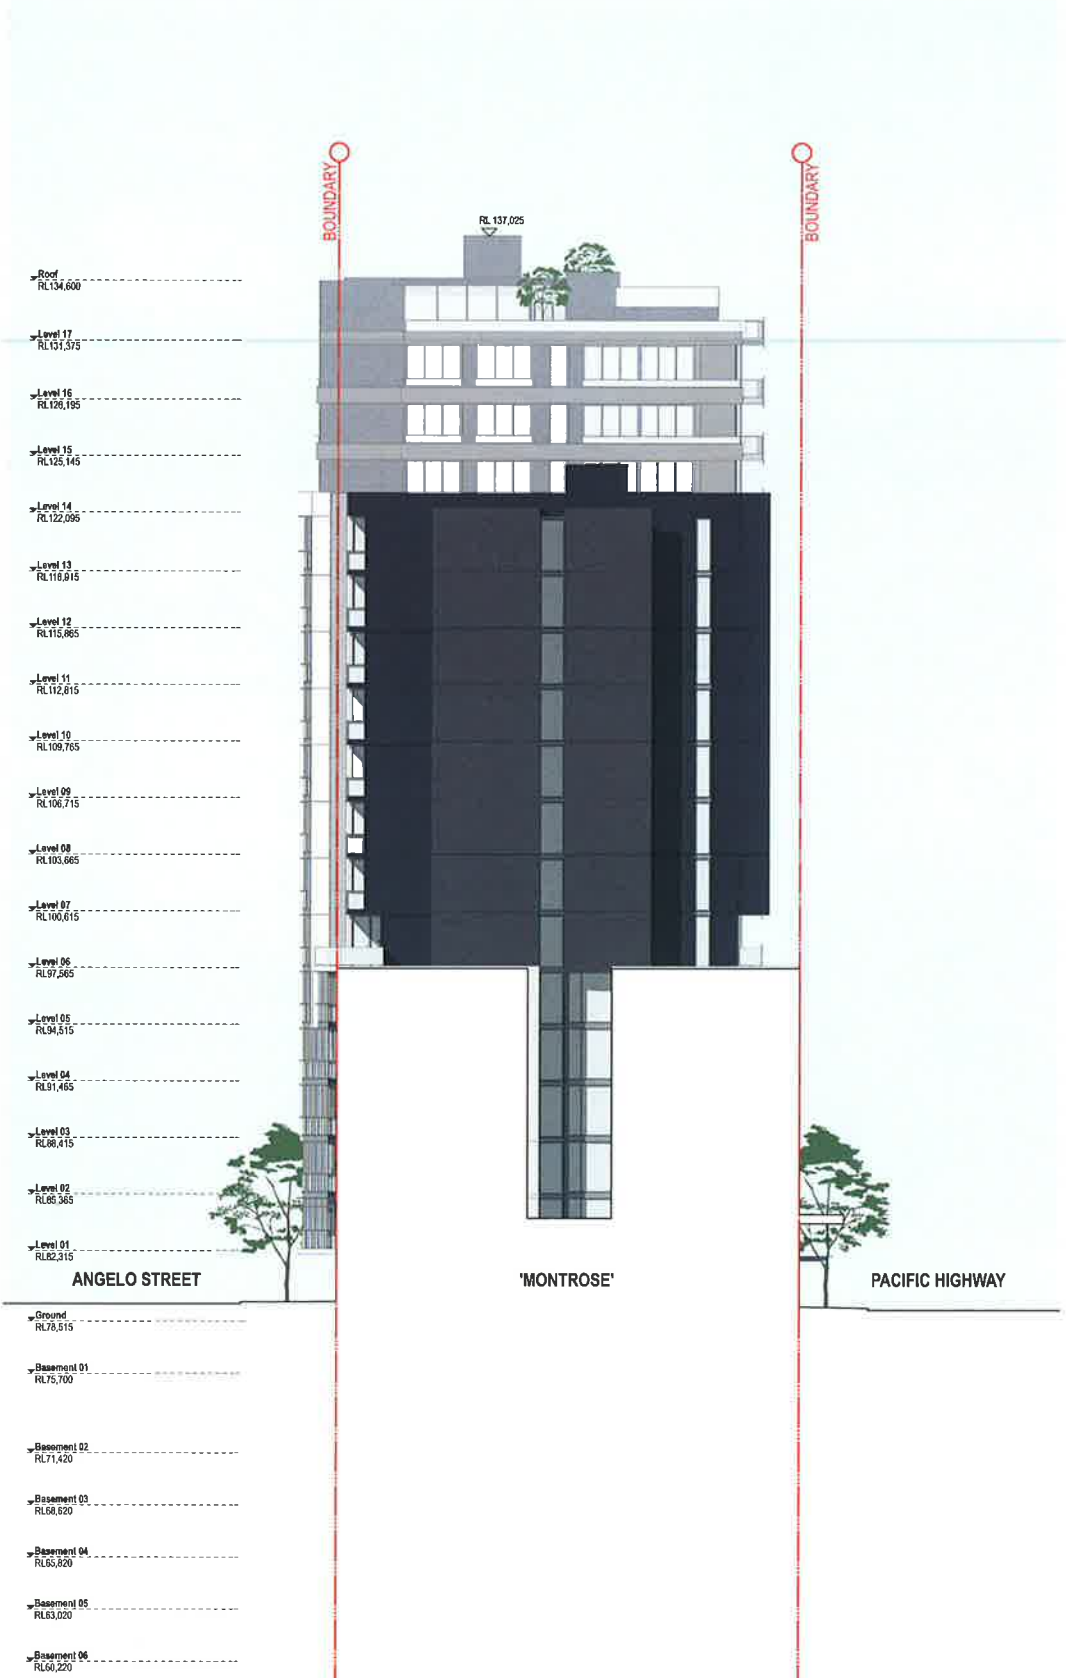

NOTES

1. THIS DRAWING IS THE PROPERTY OF TURNER. NO REPRODUCTION IN WHOLE OR IN PART IS PERMITTED WITHOUT THE WRITTEN PERMISSION OF TURNER. THE CLIENT ACCEPTS THE DESIGN AND CONSTRUCTION OF THE BUILDING AS SHOWN ON THIS DRAWING. THE CLIENT IS RESPONSIBLE FOR OBTAINING ALL NECESSARY APPROVALS AND PERMITS FROM THE RELEVANT AUTHORITIES. 

CLIENT

Greenland Australia
Suite 201, Level 2, 233 Castlereagh Street
Sydney NSW 2000

Project Title
225-235 Pacific Hwy
North Sydney NSW 2060

Drawing Title
GA Elevation
North & South Elevation

Rev Date Approved by Revision Notes

Scale 1:200 @ A1, 50% @ A3

Project No 14026

Drawn by MP, SW, KP


Rev S1

For Information DA-210-003

turner

Level 1, 413 Crown Street
Sydney NSW 2060
Australia

Tel: +61 2 9696 6200
Fax: +61 2 9696 6201
Email: info@turner.com.au

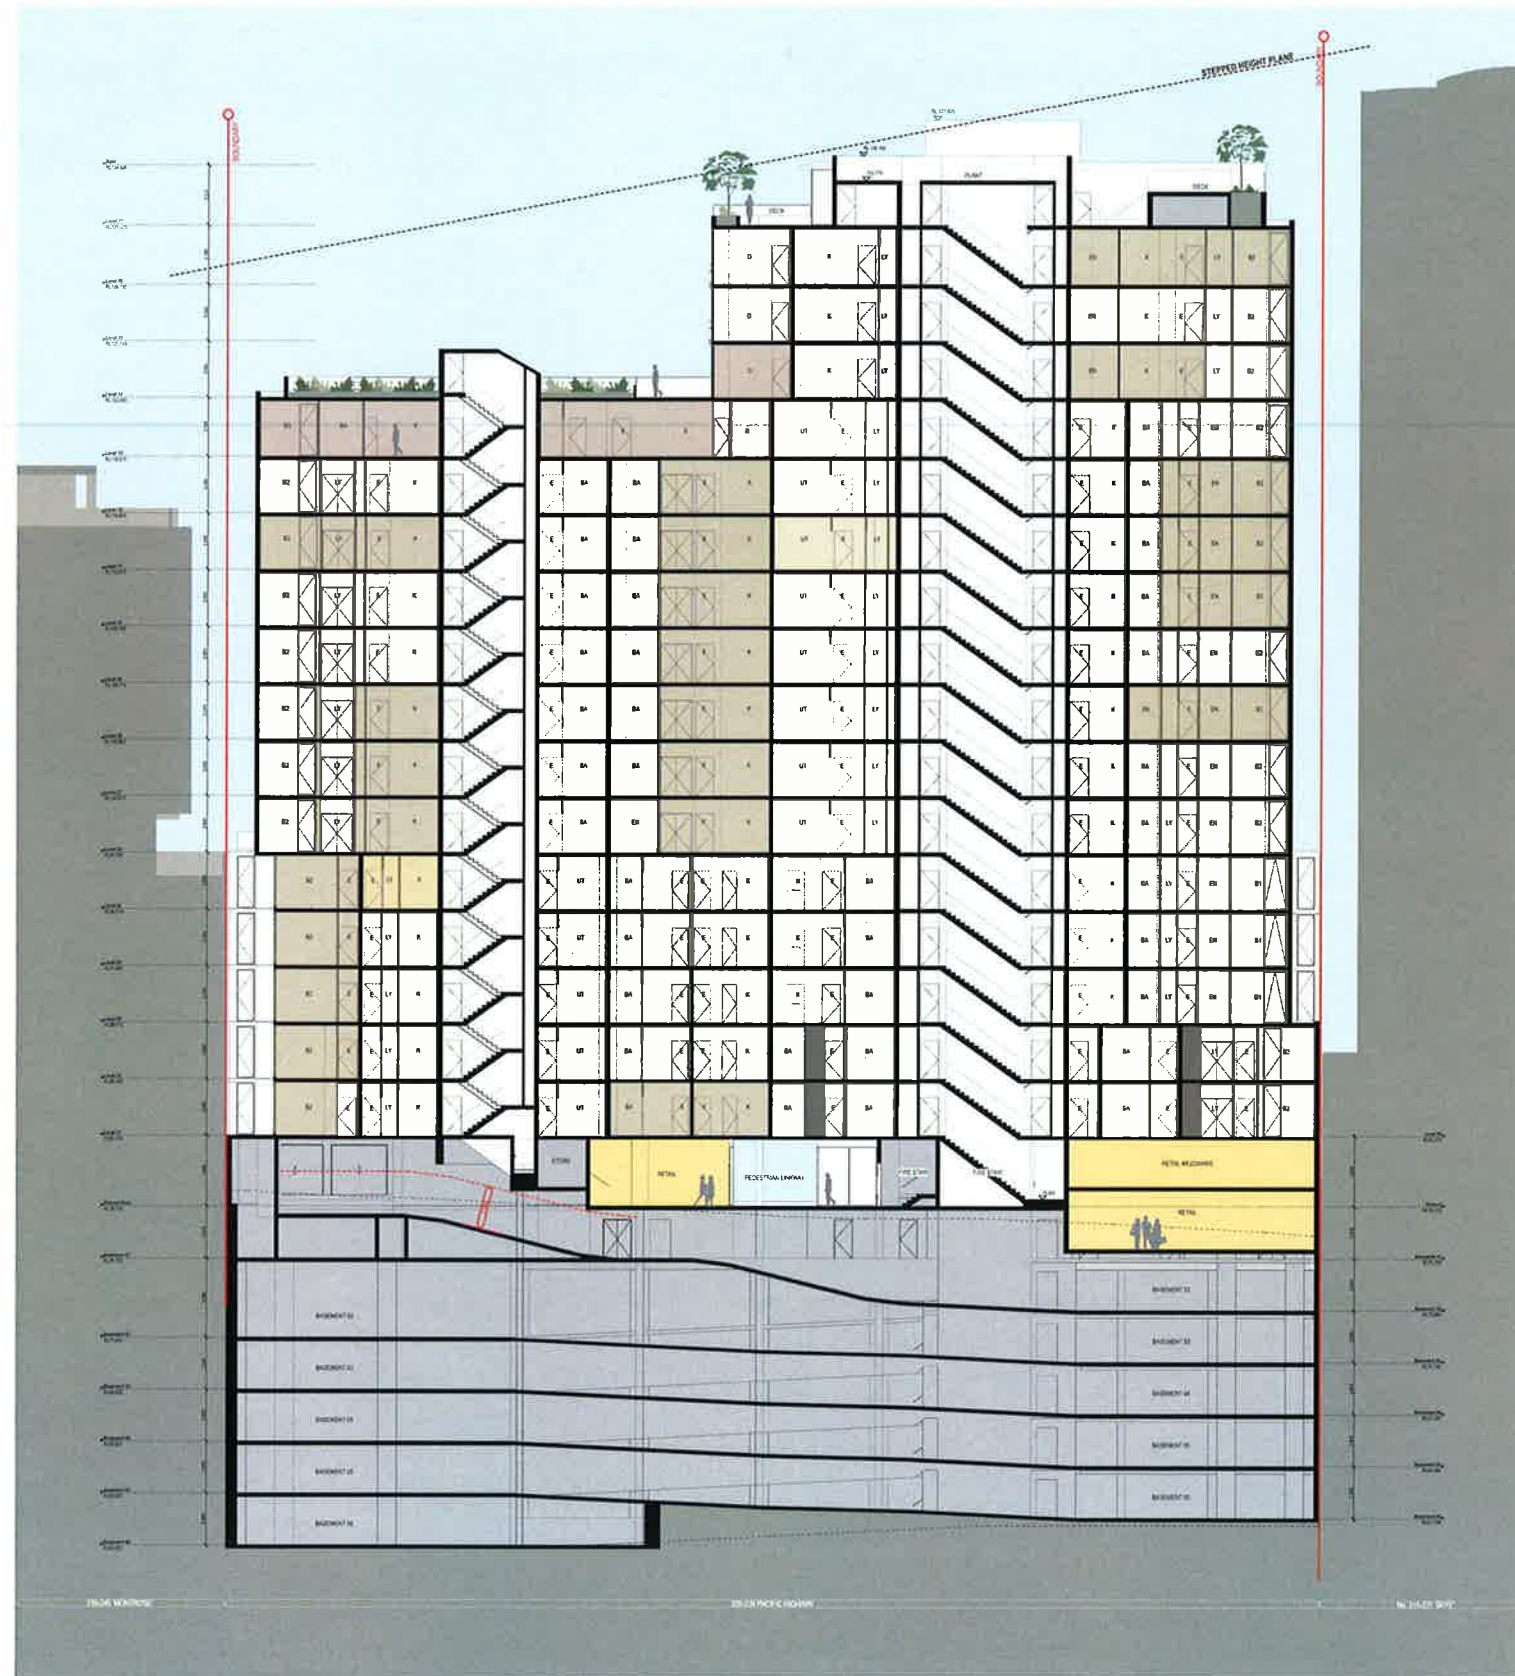

1 Section A
1:200



2 Section B
1:200

NOTES
1. This drawing is a preliminary design and is not to be used for construction purposes without the approval of the architect.
2. All dimensions are in millimeters unless otherwise stated.
3. The drawing is to be read in conjunction with the project brief and the architect's specifications.

CLIENT
Greenland Australia
Suite 201, Level 2, 233 Castlereagh Street
Sydney NSW 2000

Architect: [Faint text]
Project: [Faint text]

Project Title
225-235 Pacific Hwy
North Sydney NSW 2060

Drawing Title
GA Sections
Section A & B

S1 05/04/2020 Issue for Section 95

Rev	Date	Approbation	Revision Notes	Project No	Drawn By	Check By
1	05/04/2020	MP, SW, KP		14026	MP, SW, KP	

For Information: DA-310-001 S1


turner

Level 1, 100/102 Pacific Hwy
Sydney NSW 2060
Australia

Phone: +61 (0)2 9439 1000
Email: info@turner.com.au



1 Section C
1:200

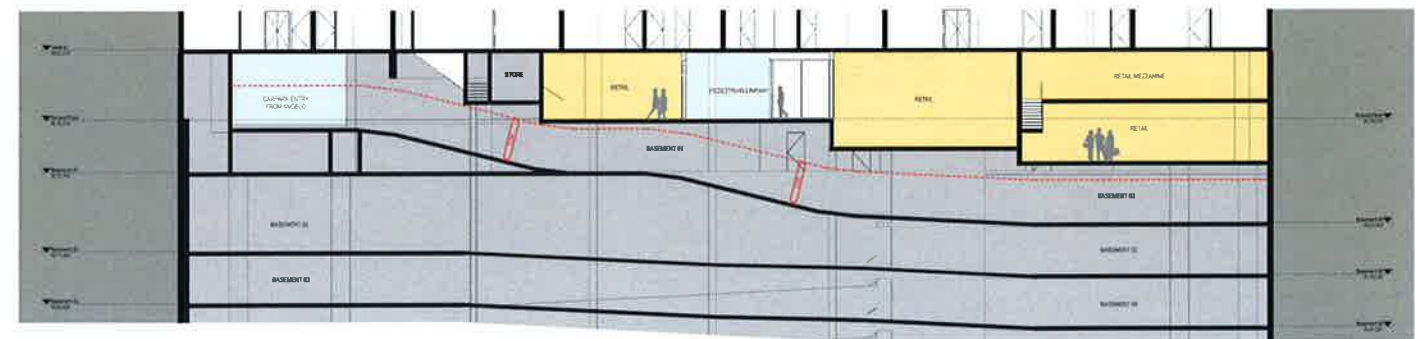

2 Section D
1:200

NOTES
1. THIS DRAWING IS A PRELIMINARY DESIGN AND IS NOT TO BE USED FOR CONSTRUCTION. IT IS THE RESPONSIBILITY OF THE CLIENT TO OBTAIN ALL NECESSARY APPROVALS AND PERMITS FROM THE RELEVANT AUTHORITIES. THE CLIENT SHALL BE RESPONSIBLE FOR OBTAINING ALL NECESSARY APPROVALS AND PERMITS FROM THE RELEVANT AUTHORITIES. THE CLIENT SHALL BE RESPONSIBLE FOR OBTAINING ALL NECESSARY APPROVALS AND PERMITS FROM THE RELEVANT AUTHORITIES.


CLIENT
Greenland Australia
Suite 201, Level 2, 233 Castlereagh Street
Sydney NSW 2000

Architect: [Faint text]
Project: [Faint text]


Project Title
225-235 Pacific Hwy
North Sydney NSW 2060
Drawing Title
GA Sections
Section C & D

Rev	Date	Approved By	Revised Notes	Project No	Drawn By	Scale
1	1:200 @A1, 50% @A3			14026	MP, SW, KP	
For Information				DA-310-002	S1	


turner
Architects
14026 002
14026 002

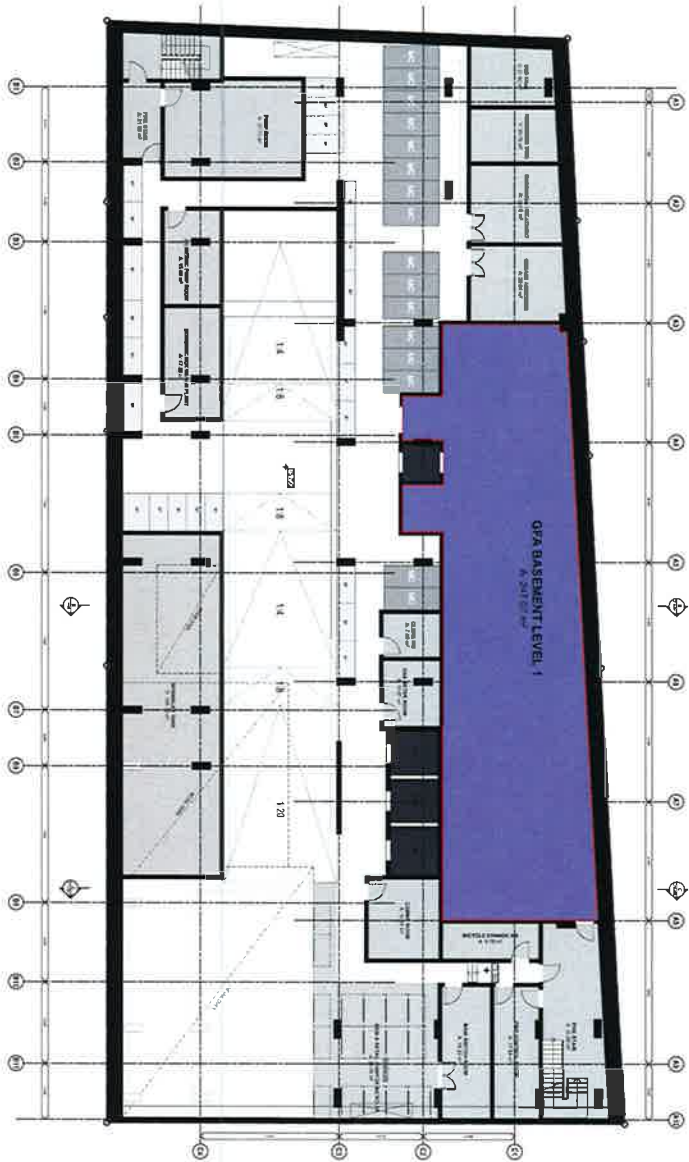


1 GFA Basement 1
1:200

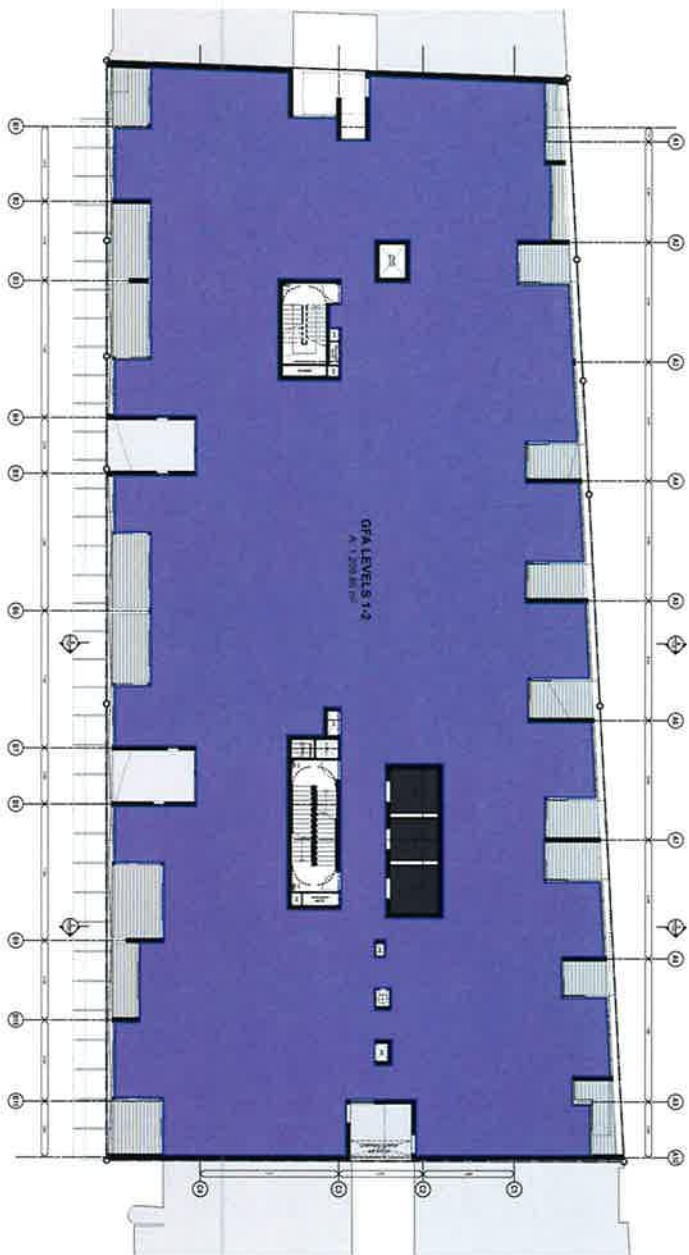

3 GFA Levels 1 - 2
1:200

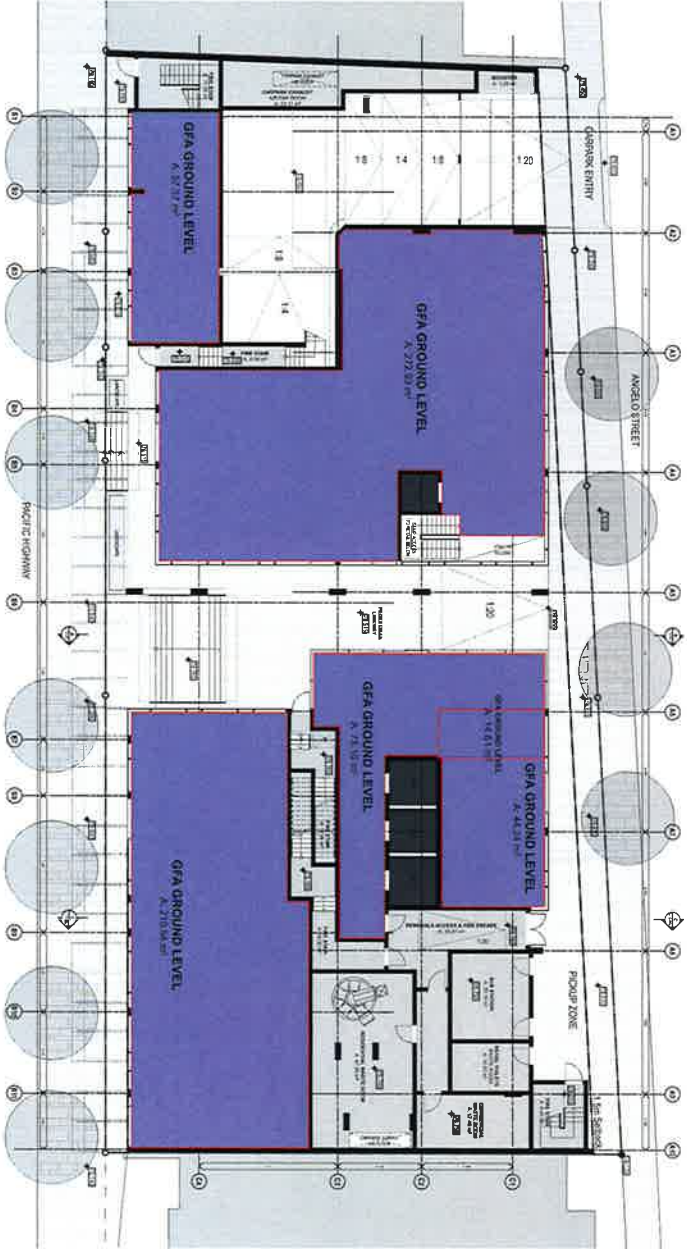

2 GFA Ground Level
1:200

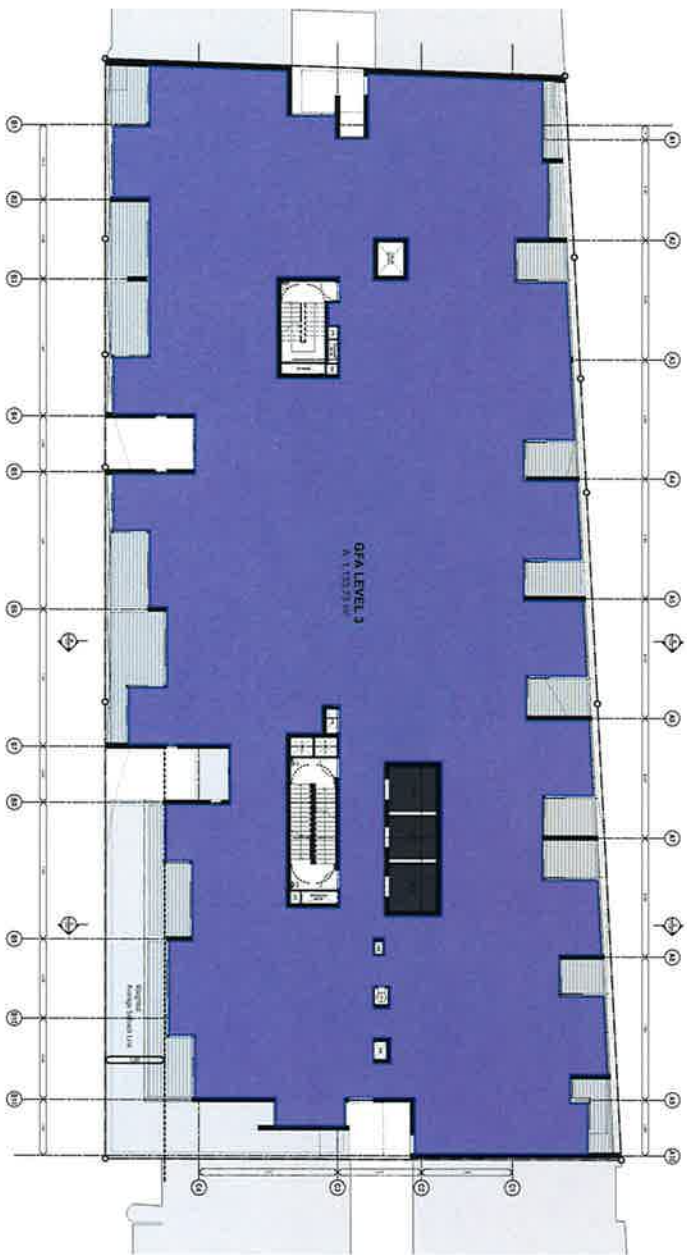


4 GFA Level 3
1:200


2






1

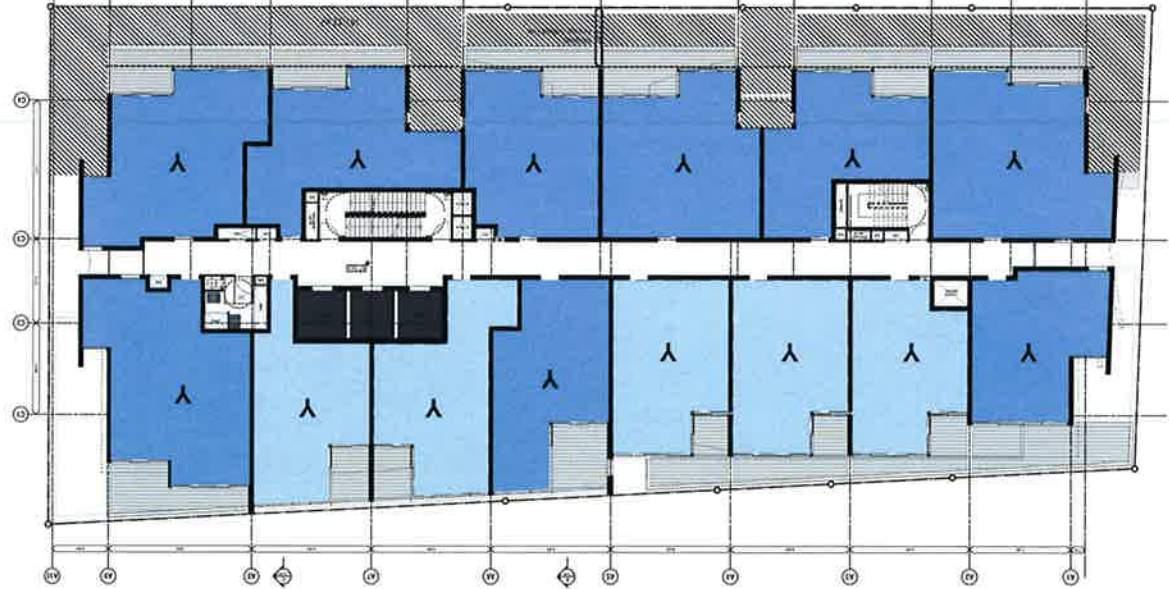

③

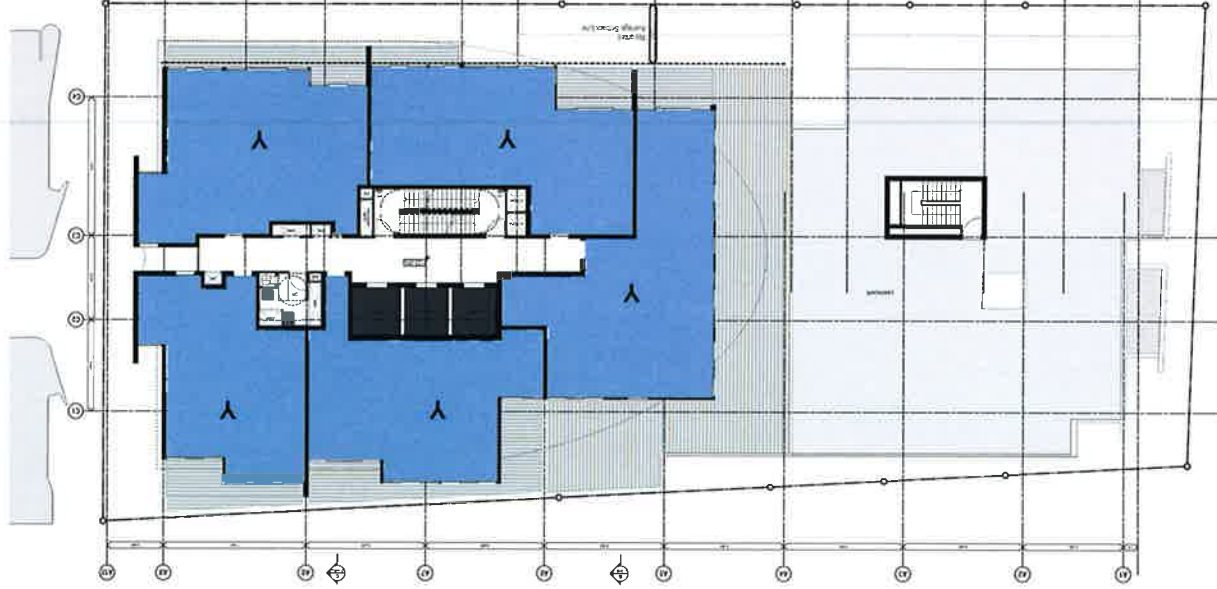

APARTMENT TYPES:		QUANTITY	PERCENTAGE
	Simply Cross Ventilated	126	59.7%
	Additional elevated apartments not requiring full cross ventilation	20	9.5%
	Additional 'enhanced single sided ventilation' equivalent to cross ventilation	8	3.8%
TOTAL:		154	73.0%

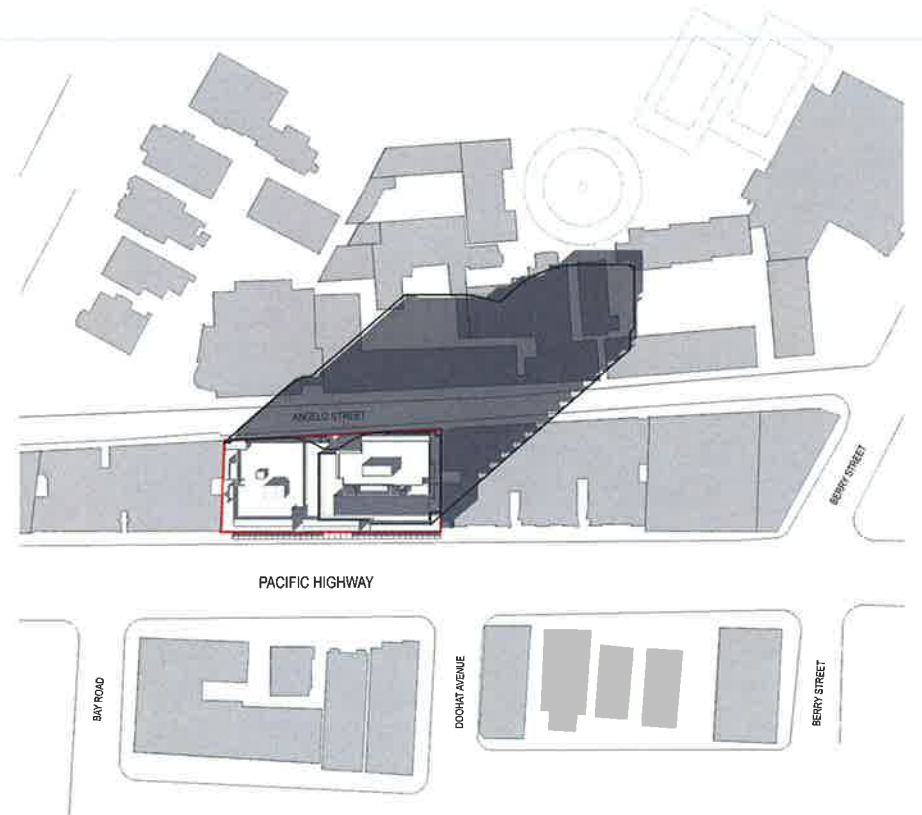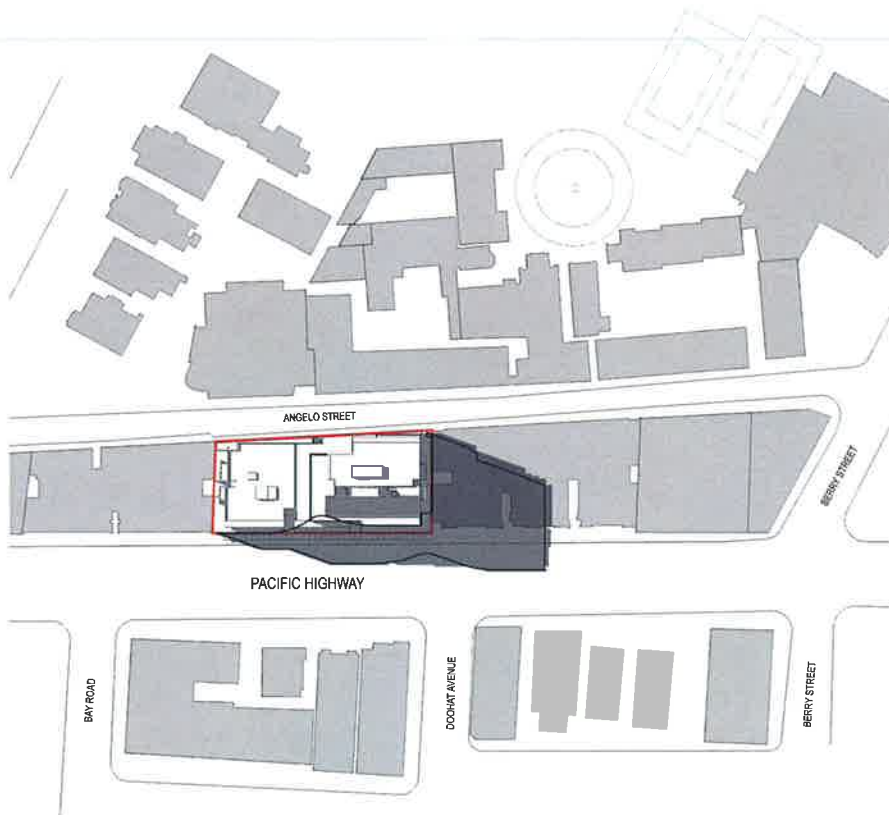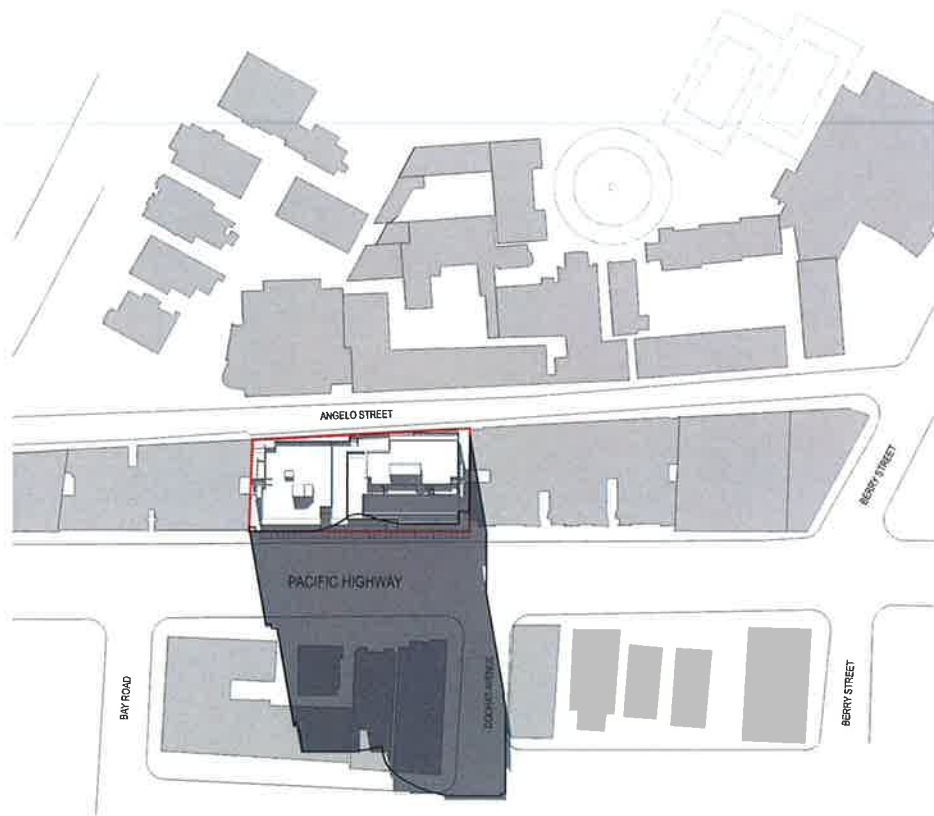

NOTES:
THIS DRAWING IS THE PROPERTY OF TURNER AND NOT TO BE REPRODUCED OR TRANSMITTED IN ANY FORM OR BY ANY MEANS, ELECTRONIC OR MECHANICAL, WITHOUT PERMISSION IN WRITING FROM TURNER. ANY UNAUTHORIZED REPRODUCTION OR TRANSMISSION IS PROHIBITED. THIS DRAWING IS NOT TO BE USED FOR ANY OTHER PROJECT WITHOUT THE WRITTEN PERMISSION OF TURNER. ANY UNAUTHORIZED USE OF THIS DRAWING IS PROHIBITED.

DLG Quality Control Company 100 0001 2000 Page 10 of 100 20/06/2016

CLIENT:
Greenland Australia
Suite 201, Level 2, 233 Castlereagh Street
Sydney NSW 2000

LEGEND
— SITE BOUNDARY
— EXISTING DA APPROVED SHADOW
■ PROPOSED SHADOW
■ SURROUNDING URBAN CONTEXT

Rev Date Approved by Revision Notes

Rev Date Approved by Revision Notes

Project Title
225-235 Pacific Hwy
North Sydney NSW 2060

Drawing Title
Shadow Diagrams
March 21st Shadow Diagrams

Scale
1:1000 @A1, 50% @A3

Status
For Information

Project No.
14026

Day No.
DA-750-001




Rev
S1

Drawn by
MP, SW, KP

North
↗

turner.

Level 1, 410 Cross Street
Sydney NSW 2010
Australia
T +61 2 8996 0000
F +61 2 8996 0008
turner@turner.com.au

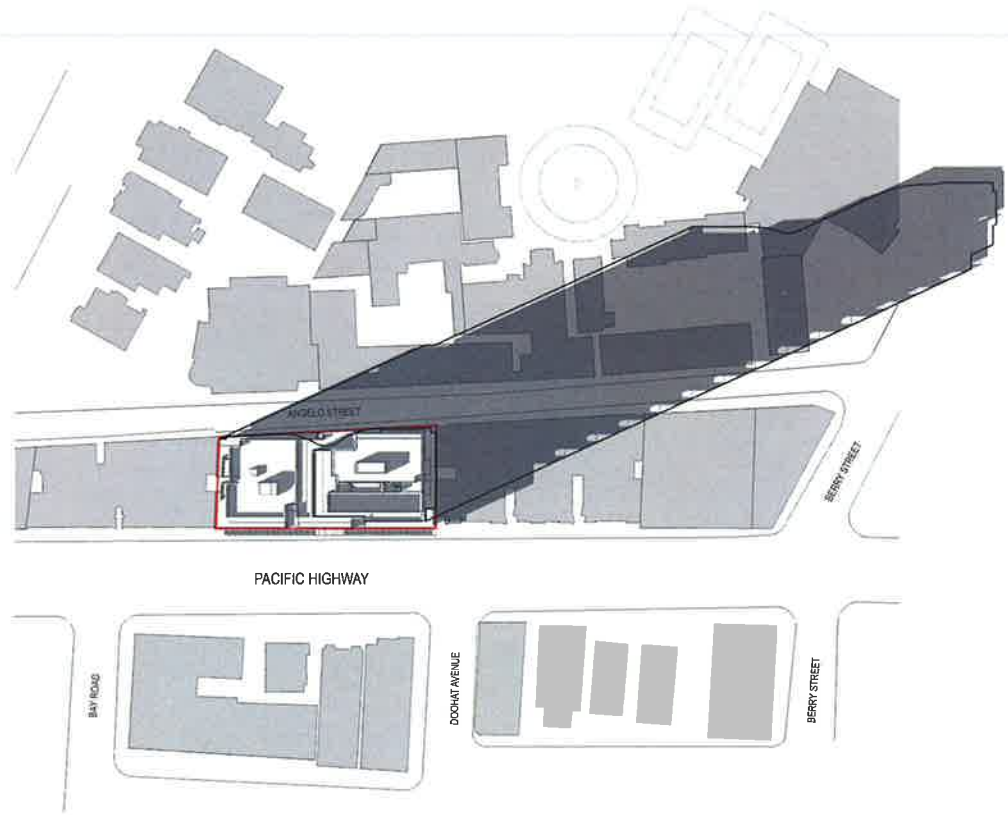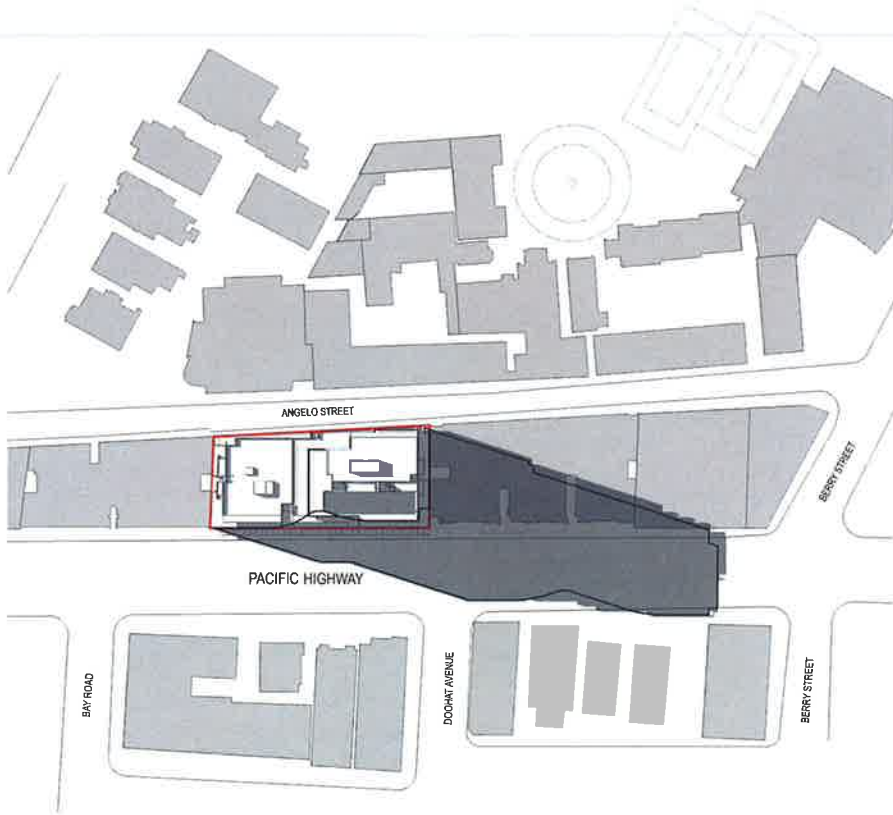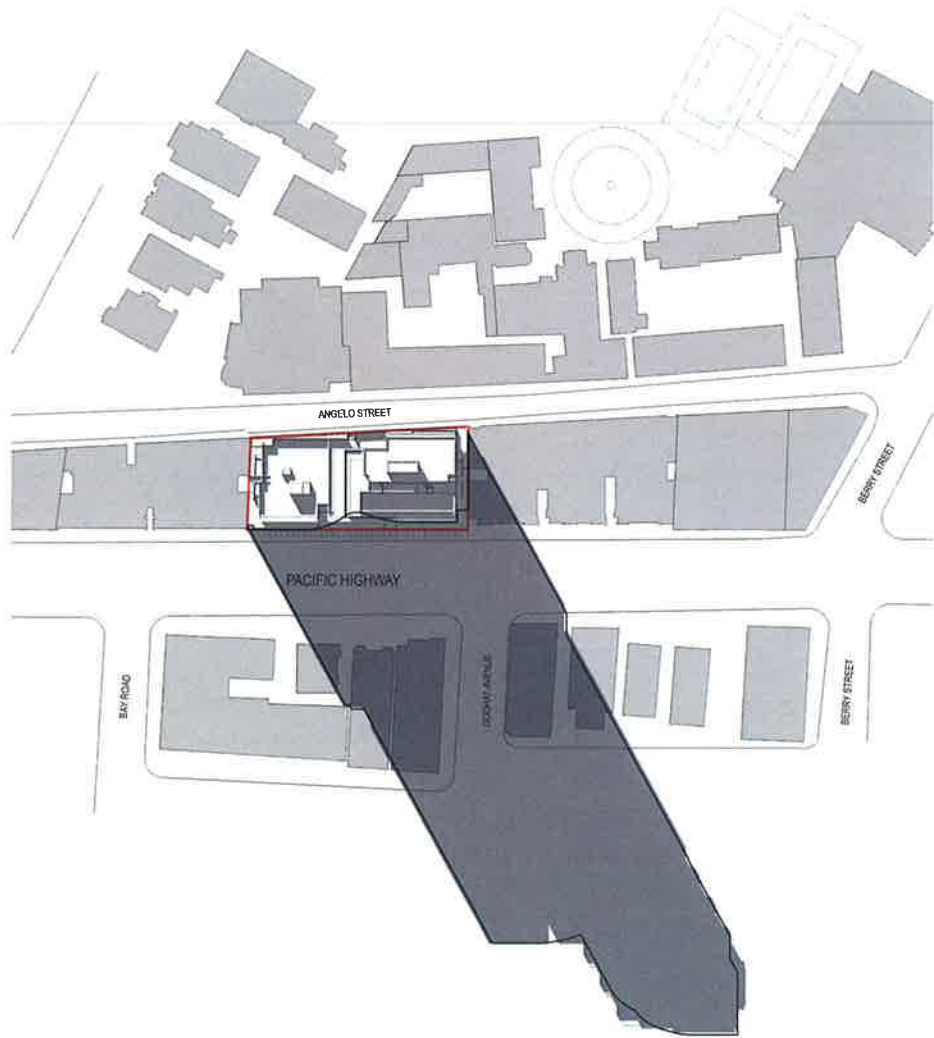

NOTES
THE DRAWING IS THE PROPERTY OF TURNER AND IS NOT TO BE REPRODUCED OR TRANSMITTED IN ANY FORM OR BY ANY MEANS, ELECTRONIC OR MECHANICAL, INCLUDING PHOTOCOPYING, RECORDING, OR BY ANY INFORMATION STORAGE AND RETRIEVAL SYSTEM. ALL SHADOWING AND LEVELS ARE TO BE CHECKED ON SITE PRIOR TO THE COMMENCEMENT OF WORK. ANY CHANGES TO THE DRAWING MUST BE APPROVED BY TURNER. DRAWINGS ARE NOT TO BE SCALED. USE ONLY DIMENSIONS AND DIMENSIONS GIVEN FOR FURTHER INFORMATION.

DLG Quality Control Company (Pty) Ltd 2020. Registered in South Africa
Turner Architects (Pty) Ltd 2020. Registered in South Africa

CLIENT
Greenland Australia
Suite 201, Level 2, 233 Castlereagh Street
Sydney NSW 2000

Project Title
225-235 Pacific Hwy
North Sydney NSW 2060

Drawing Title
Shadow Diagrams
June 21st Shadow Diagrams

LEGEND

- SITE BOUNDARY
- EXISTING DA APPROVED SHADOW
- PROPOSED SHADOW
- SURROUNDING URBAN CONTEXT

Rev: 06/06/14 KD Issue for Section 98




Rev	Date	Approved by	Revision Notes
1	06/06/14	KD	Issue for Section 98

Scale: 1:1000 @ A1, 50% @ A3
Status: For Information
Project No: 14026
Dwg No: DA-750-002
Drawn by: MP, SW, KP
Rev: S1

turner

Level 1, 410 Crown Street
Sydney NSW 2000
Australia

T +61 2 9556 0000
F +61 2 9556 0006
www.turner.com.au

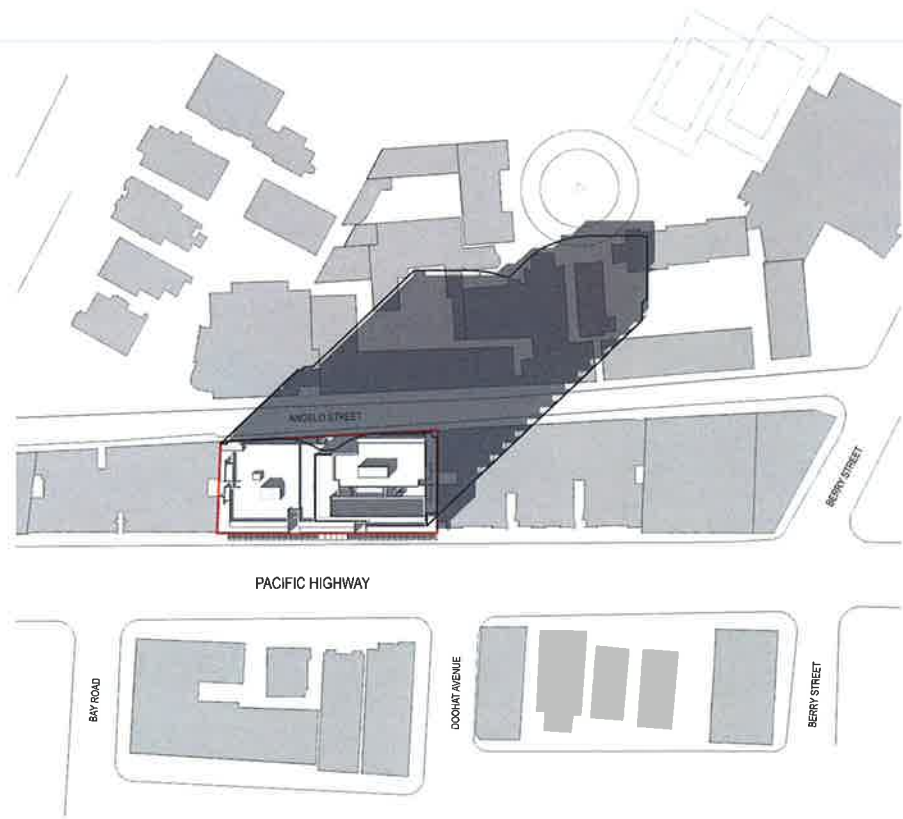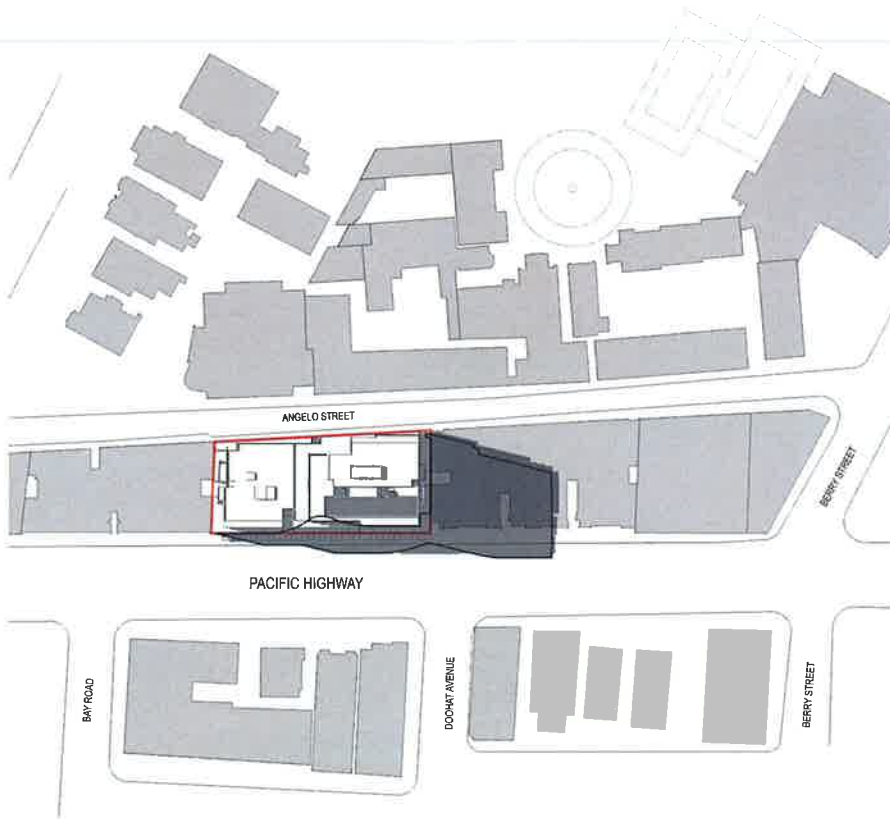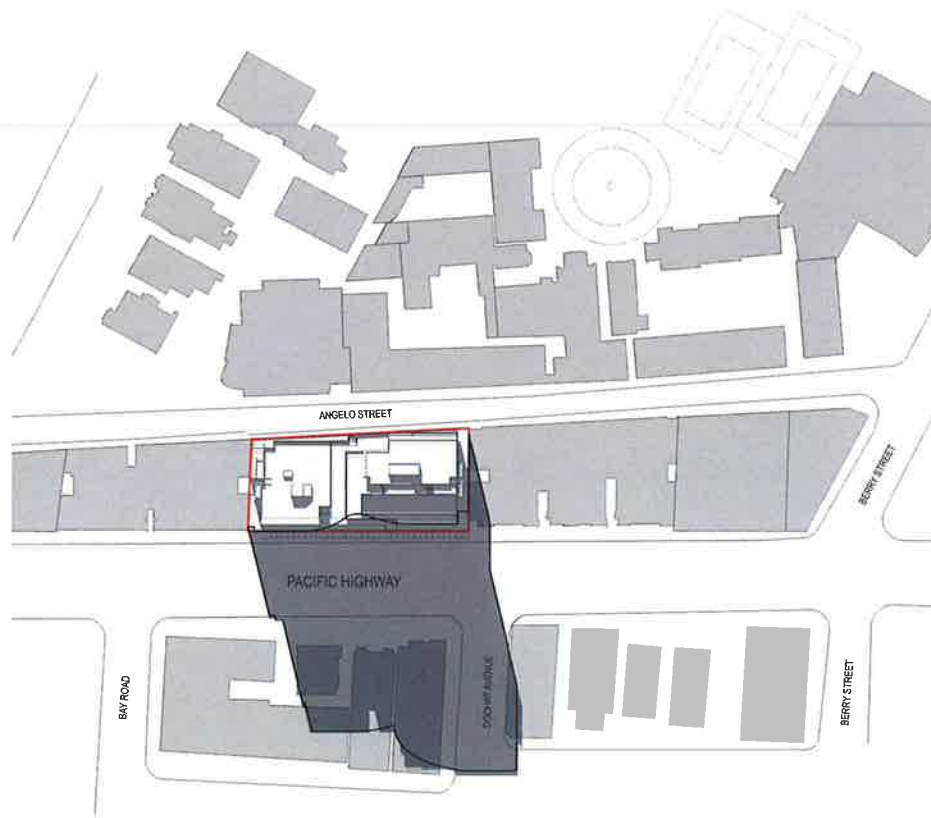

NOTES
THIS DRAWING IS THE PROPERTY OF TURNER. NO REPRODUCTION OR TRANSMISSION OF ANY PART OF THIS DRAWING IS PERMITTED WITHOUT THE WRITTEN PERMISSION OF TURNER. ANY REPRODUCTION OR TRANSMISSION OF ANY PART OF THIS DRAWING WITHOUT THE WRITTEN PERMISSION OF TURNER IS A BREACH OF THE COPYRIGHT ACT 1969 AND MAY BE PROSECUTED.
ALL DIMENSIONS AND LEVELS ARE TO BE CHECKED ON SITE PRIOR TO THE COMMENCEMENT OF WORK. ANY DISCREPANCIES SHOULD BE REPORTED TO THE PROJECT MANAGER IMMEDIATELY.
THIS DRAWING IS FOR INFORMATION ONLY AND DOES NOT REPRESENT A CONTRACT. THE CLIENT IS RESPONSIBLE FOR OBTAINING ALL NECESSARY APPROVALS AND PERMITS.
THESE SHADOWS ARE NOT TO BE USED FOR ANY OTHER PURPOSES WITHOUT THE WRITTEN PERMISSION OF TURNER.

CLIENT
Greenland Australia
Suite 201, Level 2, 233 Castlereagh Street
Sydney NSW 2000

15/15 Quality Control Checklist 05/10/2018
Reviewed: Architect: Nicholas Turner 05/10/2018 05/10/2018 05/10/2018

Project Title
225-235 Pacific Hwy
North Sydney NSW 2060

Drawing Title
Shadow Diagrams
September 21st Shadow Diagrams

LEGEND
— SITE BOUNDARY
— EXISTING DA APPROVED SHADOW
■ PROPOSED SHADOW
■ SURROUNDING URBAN CONTEXT

S1 06/06/14 KD Issue for Section 96

Rev	Date	Approved by	Project No	Drawn by	North
S1	06/06/14	KD	14026	MP, SW, KP	↗
For Information			DA-750-003	S1	

turner.

Level 1, 418 Crown Street
Sydney NSW 2000
Australia
T +61 2 9550 0000
F +61 2 9550 0000
info@turner.com.au



EXPRESSED TRANSOMS
POWDERCOATED




GLASS BALUSTRADES
FRITTED / ACID ETCHED
GLAZING



BUILDING COLOUR
PAINT FINISH



PERFORATED METAL SCREENS
POWDERCOATED
BRONZE & SILVER

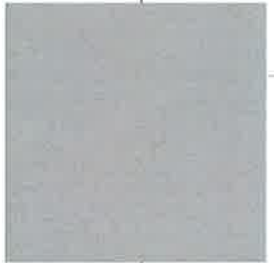

NOTES
THIS DRAWING IS THE PROPERTY OF TURNER & PARTNERS. IT IS TO BE USED FOR THE PROJECT AND SITE SPECIFICALLY IDENTIFIED. IT IS NOT TO BE REPRODUCED OR TRANSMITTED IN ANY FORM OR BY ANY MEANS, ELECTRONIC OR MECHANICAL, INCLUDING PHOTOCOPYING, RECORDING, OR BY ANY INFORMATION STORAGE AND RETRIEVAL SYSTEM, WITHOUT PERMISSION IN WRITING FROM TURNER & PARTNERS.

CLIENT
Greenland Australia
Suite 201, Level 2, 233 Castlereagh Street
Sydney NSW 2000

DESIGNED BY TURNER & PARTNERS
DRAWN BY TURNER & PARTNERS
CHECKED BY TURNER & PARTNERS
DATE 10/10/2019

Project Title
225-235 Pacific Hwy
North Sydney NSW 2060

Drawn Title
SUPPLEMENTARY DRAWINGS
Materials and Finishes

Rev	Date	Approved By	Project No	Drawn By	North
NTS			14026	MP, SW, KP	
Scale			DA-800-000	Rev	S1
For Information					

turner

TURNER & PARTNERS
ARCHITECTS
100/101 PARRAMATTA ROAD
SYDNEY NSW 2150
PH 02 9550 6000
WWW.TURNER-PA.COM



NOTES
THIS DRAWING IS THE PROPERTY OF TURNER AND NOT TO BE REPRODUCED OR TRANSMITTED IN ANY FORM OR BY ANY MEANS, ELECTRONIC OR MECHANICAL, INCLUDING PHOTOCOPYING, RECORDING, OR BY ANY INFORMATION STORAGE AND RETRIEVAL SYSTEM. ANY UNAUTHORIZED REPRODUCTION OR TRANSMISSION IS STRICTLY PROHIBITED. TURNER AND ITS DESIGNERS ASSUME NO LIABILITY FOR ANY DAMAGE OR LOSS OF PROFITS, BUSINESS, OR REPUTATION, OR FOR ANY SPECIAL, INCIDENTAL, OR CONSEQUENTIAL DAMAGES, INCLUDING LOST PROFITS, ARISING OUT OF THE USE OF THIS DRAWING. THE USER OF THIS DRAWING SHALL BE RESPONSIBLE FOR OBTAINING ALL NECESSARY PERMITS AND APPROVALS FROM THE APPROPRIATE AUTHORITIES. 

© 2024 Turner & Associates Pty Ltd. All rights reserved. This drawing is the property of Turner & Associates Pty Ltd. and is not to be reproduced or transmitted in any form or by any means, electronic or mechanical, including photocopying, recording, or by any information storage and retrieval system. Any unauthorized reproduction or transmission is strictly prohibited. Turner & Associates Pty Ltd. and its designers assume no liability for any damage or loss of profits, business, or reputation, or for any special, incidental, or consequential damages, including lost profits, arising out of the use of this drawing. The user of this drawing shall be responsible for obtaining all necessary permits and approvals from the appropriate authorities. 

CLIENT
Greenland Australia
Suite 201, Level 2, 233 Castlereagh Street
Sydney NSW 2000

Project Title
225-235 Pacific Hwy
North Sydney NSW 2060

Drawing Title
3D VIEWS
Pacific Highway_View from North

S1	08/06/24	KCS	Issue for Section 96
Rev.	Date	Approved by	Revision Notes
Scale:	NTS	Project No:	14026
Status:	Rev.	Drawn by:	MP, SW, KP
For Information	DA-900-001	Rev	S1
turner	Level 1, 412 Corner Street Sydney NSW 2000 Australia	



NOTES
The drawing is the property of the client and is not to be used for any other purpose without the written consent of the client. The client is responsible for the accuracy of the information provided to the architect. The architect is not responsible for the accuracy of the information provided by the client. 

3D Views of the proposed development. All dimensions are approximate and subject to change. The drawing is not to be used for any other purpose without the written consent of the client.

CLIENT
Greenland Australia
Suite 201, Level 2, 233 Castlereagh Street
Sydney NSW 2000

Project Title
225-235 Pacific Hwy
North Sydney NSW 2060

Drawing Title
3D VIEWS
Pacific Highway_View from South

S1 01.08.14 402 Issue for Section 58

Rev	Date	App. by	Rev. by	Rev. Notes	Drawn by	Noted
NTS					14026	MP, SW, KP
Status					DA-900-002	S1

For Information

turner

turner architects
Sydney, Melbourne, Brisbane, Perth, Auckland
www.turnerarchitects.com.au

223-235 PACIFIC HIGHWAY

LANDSCAPE REPORT

CLIENT: GREENLANDS


STATUS: DEVELOPMENT APPLICATION

ISSUE: A

PRINTED: JUNE 2014



SITE CONTEXT AND OVERVIEW

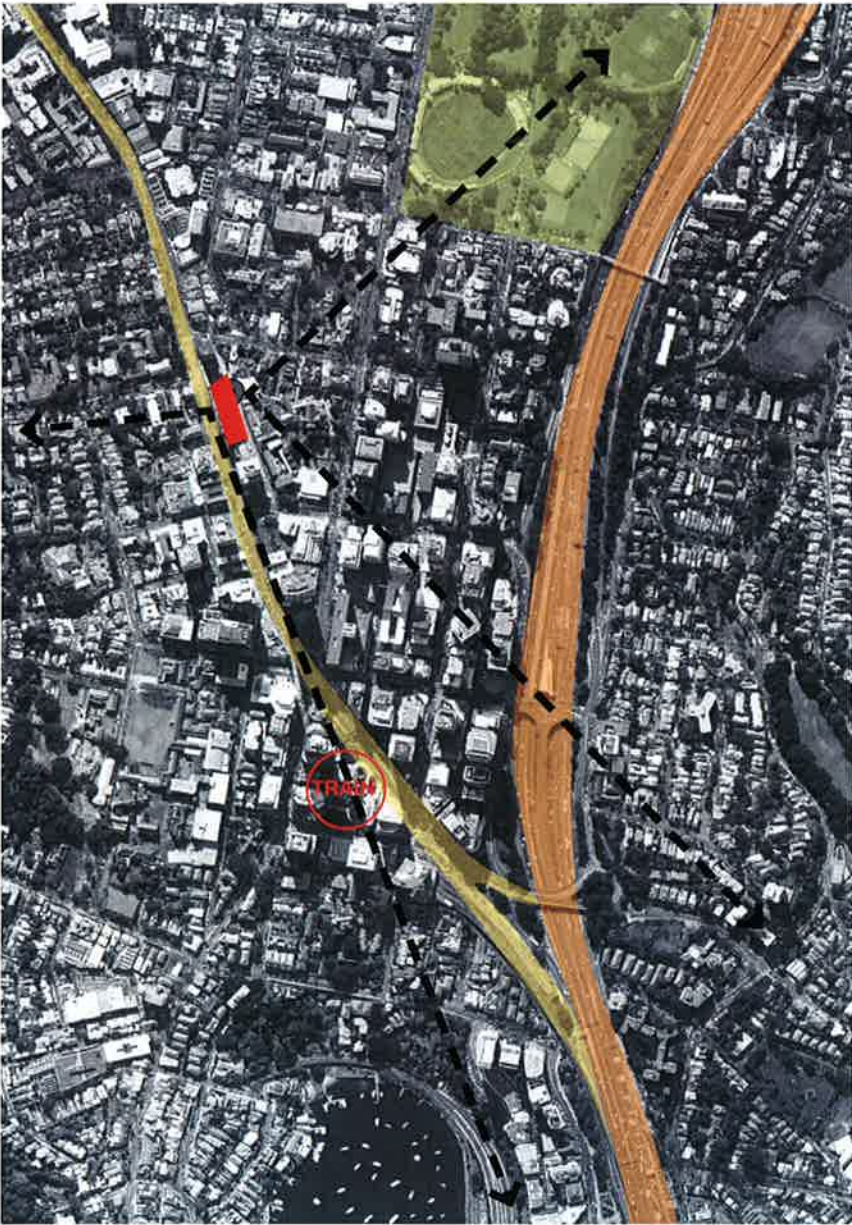

223-235 Pacific Highway is located approximately 11 minutes walk from North Sydney Train Station and Central Business District. The site is situated between Pacific Highway to the west and Angelo Street to the east. The site is on elevated ground and will have expansive views to the east and west over the city skyline and harbour edge.

Pacific Highway, provides the main link between North Sydney and St Leonards. It is characterised to the south by surrounding commercial buildings and to gradual filters to mixed retail, commercial and residential further north. A mix of existing Plane trees and Melaleuca street trees align the road within the site vicinity. It is acknowledged that the predominate species is the Plane tree.

Monte St Angelo Mercy College is located adjacent the site bordering Angelo Street. The College walls and brick buildings characterising the existing streetscape.

It is understood that a new development is proposed adjacent the development site - it is assumed upgrade of public domain works will be undertaken to both sites in accordance with the 'North Sydney Public Domain Style Manual and Design Codes - May 2014'.

[illegible]

	Existing tree to be retained
	Proposed Street Tree to Pacific Highway - Platanus x hybrida
	Proposed Street Tree to Angelo Street - Waterhousia floribunda
	Planter area
	Streetscape paving to council standards (refer L-DA-6)
	Driveway streetscape paving to council standards (refer L-DA-6)
	Internal paving to architects detail

LEVEL 14 - GREEN ROOF



LEGEND



Planter area



Decorative gravel / maintenance pathways

①

Lomandra Field

②

Gazania Field

③


Westringia Field

④

Salvia Field



LEVEL 17 - ROOFTOP POOL GARDEN

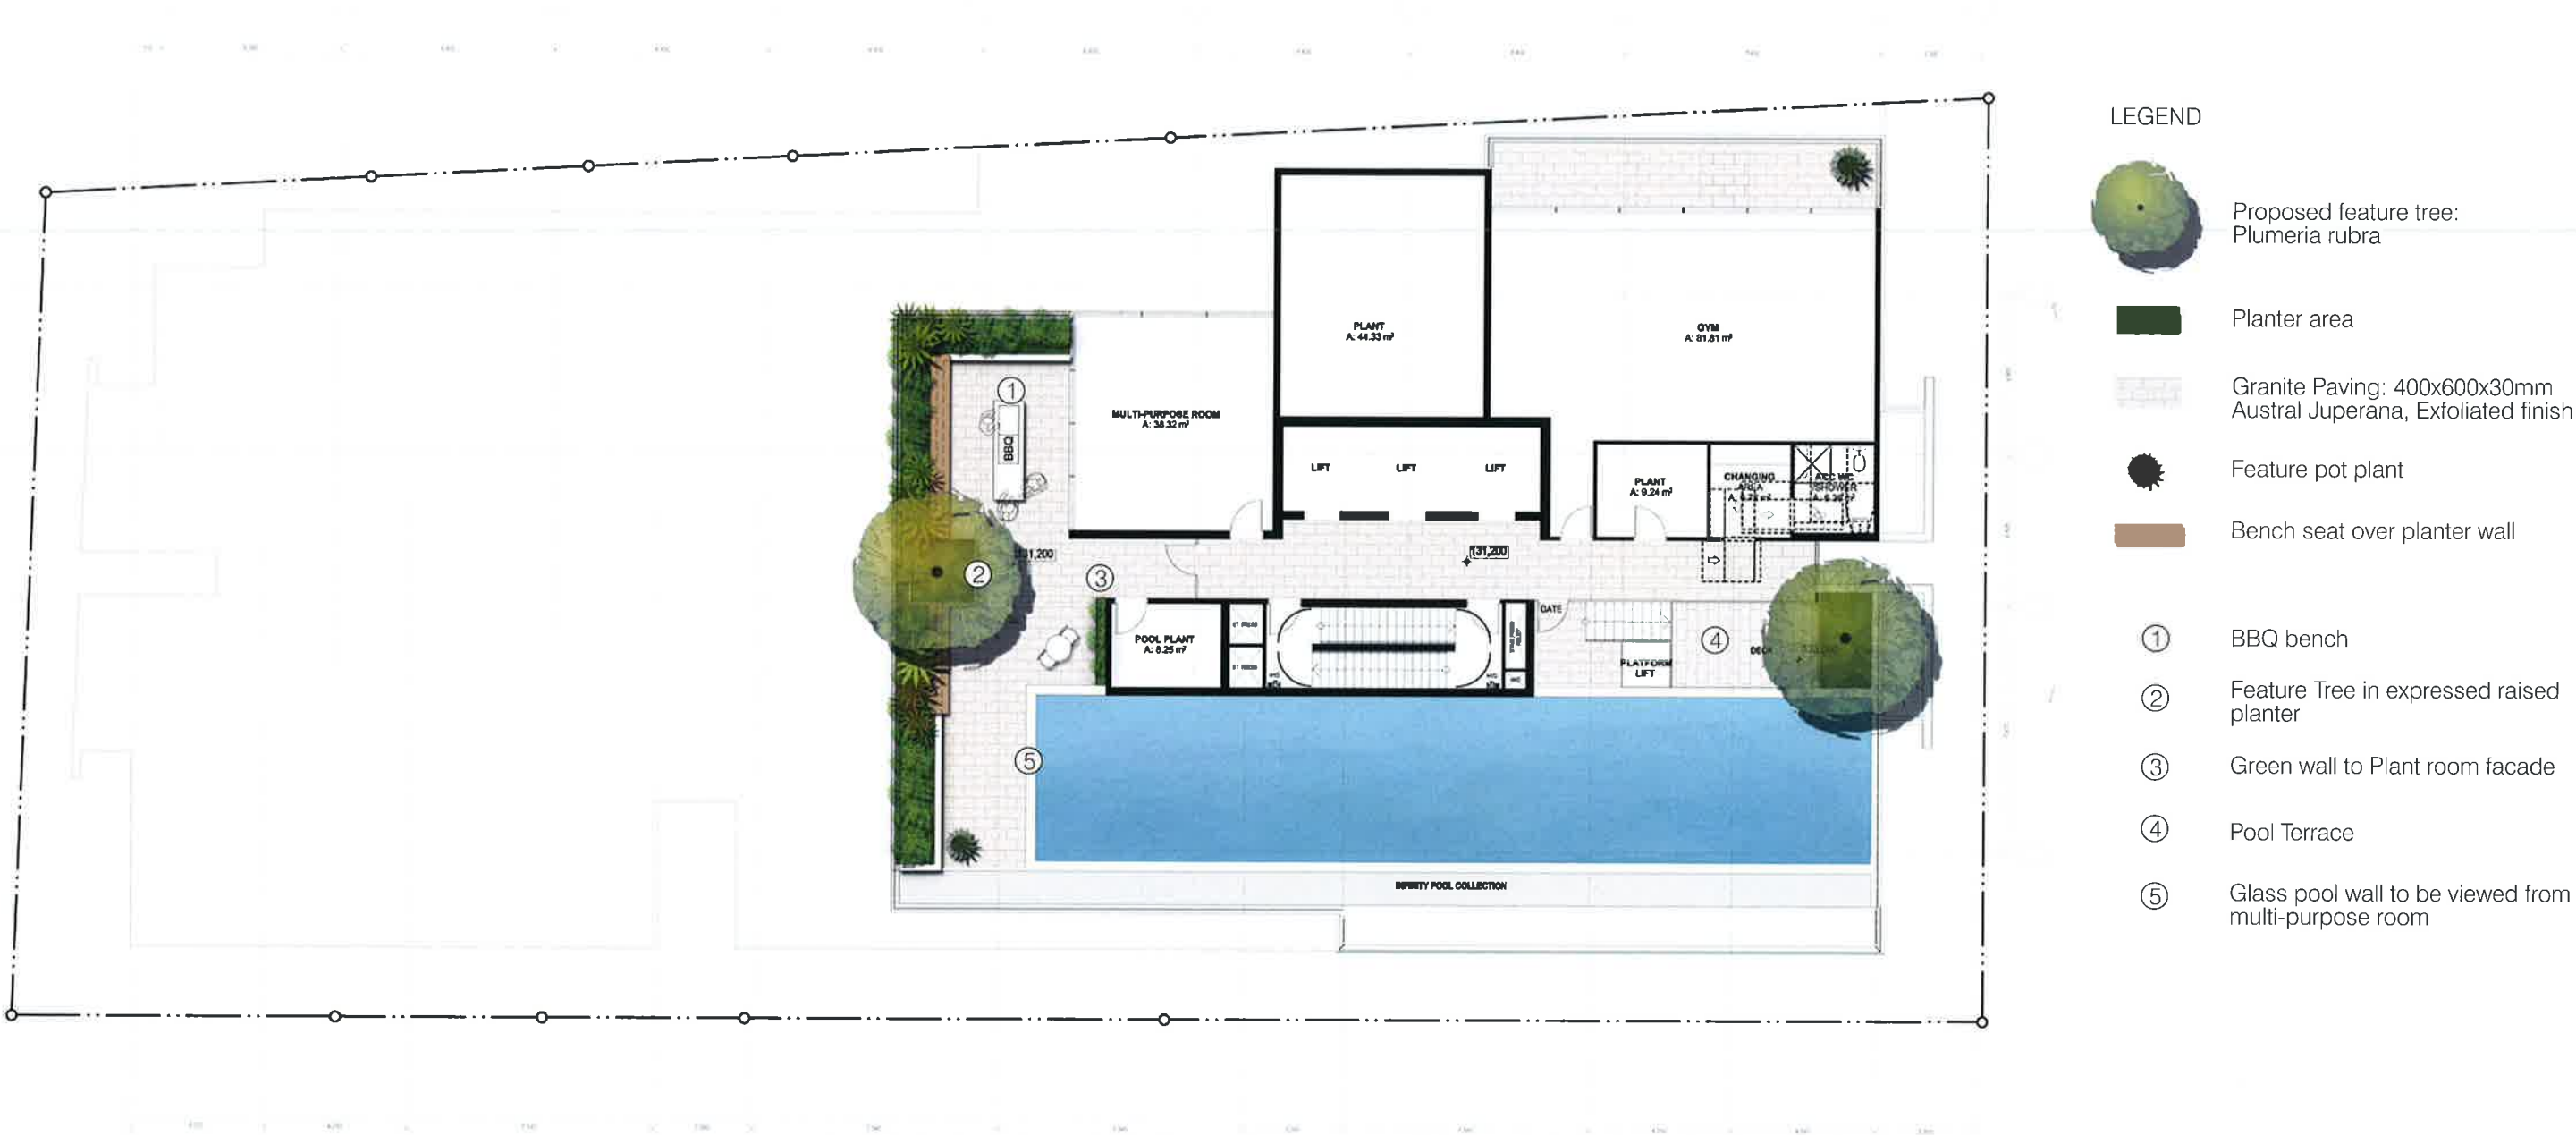

LANDSCAPE STATEMENT & MATERIALS

GROUND FLOOR - PACIFIC HIGHWAY & ANGELO STREET

The streetscape proposals to Pacific Highway and Angelo Street are consistent with the 'North Sydney Public Domain Style Manual and Design Codes - May 2014' (NSPD Style Manual). Consistent paving finishes will be used through the central walkway, connecting Pacific Highway and Angelo Street, allowing the public domain to read as one element.

Existing Plane trees to Pacific Highway are to be retained with additional Plane trees proposed to 'complete' the street tree planting and provide wind mitigation to the building front entry and central walkway.

Active retail frontage and internal level change is achieved through a combination of stairs and a graded walkway. A linear planter runs adjacent the graded walkway to add visual interest and temper the hard elements.

Angelo Street, currently a small lane with no street trees will be upgraded in accordance with the NSPD Style Manual. Waterhousia floribunda are proposed as new street trees providing an evergreen canopy to the building facade and reducing wind impacts.

Finishes: (All paving to be laid in accordance with NSPD Style Manual)

Paving - Austral 'Juperana' 400 x 600 x 50mm Exfoliated Granite Paving, Stretcherbond

Driveway Paving - 65 x 200 x 300mm six in one precast concrete cobble units with a milled finish.

Tree Pit - EPDM rubber surround (1m x 1.6m), 200 x 300 x 50mm detail granite paving surround.

LEVEL 14 GREEN ROOF

The level 14 green roof is primarily a visual element to adjacent buildings and above apartments. A simple 'field' like pattern has been developed and applied across the roof. Each 'field' is proposed to have a monoculture of species with varying form, colour and structure between fields. Seasonal colour will be used to highlight select 'fields' and add visual interest and change. Access to the roof will be restricted for maintenance only.

Finishes:

Loose Gravel: Decor Stone 'Ocean Pearl' 30-50mm

LEVEL 17 POOL ROOFTOP

A lush pool garden is proposed to the rooftop of the development, with a 25m infinity pool located along the south-west edge of the roof overlooking the city and harbour views.

The pool protrudes 1.8m above the finish floor level. The elevated pool edge acting as safety barrier to the north and western sides. Access to the pool is via stair / lift access on the southern end of the building to a small pool terrace. A feature tree and planter to the southern end acts to soften the space and provide shelter to the pool terrace.

A multi-purpose room is located to the northern corner of the roof and is proposed to open out to an adjacent garden courtyard with communal BBQ facilities. Raised planters enclose the rooftop from the north-west, mitigating wind impacts and creating a sheltered, passive environment.

Views from the multi-purpose room / courtyard to the western city skyline are framed by a feature tree, greenwall and feature glass pool wall. This series of elements also acts to breakdown the courtyard into a series of smaller spaces for individuals / small groups to occupy.

Finishes:

Paving - Austral 'Juperana' 400 x 600 x 50mm Exfoliated Granite Paving

Bench Seat - suitable HWD Timber on steel frame

Raised Planter Walls - concrete blockwork or equal to compliment architectural finishes



Streetscape - 'Bruce' Rock (Austral Juperana)



Driveway - 'noir' concrete cobbles



Decor Stone 'Ocean Pearl' 30-50mm dia.



Green Roof 'Field' Concept Image



Field of Native Grasses



Linear patterning of planting



Pool Garden Precedent



Glass Pool Wall

PLANTING PALLETE - GROUND LEVEL AND LEVEL 14 GREEN ROOF

GROUND LEVEL (min 25Lt Pot size to communal areas, 50Lt to Street Trees)			
Botanical Name	Common Name	mature spread x ht	Local Native sp
TREES			
Waterhousia floribunda	Weeping Lilly Pilly	15 -20m HT	x
Platanus x hybrida	Plane Tree	15m HT	
SHURBS			
Cordyline glauca	Brazilian Cordyline	0.75m x 1-1.5m	
Syzygium australe	Lily Pily	1m x 1m	x
Zamia furfuracea	Cardboard Cycad	0.6m x 0.6m	
GROUND COVER			
Trachelospermum jasminoides	Star Jasmine	0.4m x 1.5m	



Platanus x hybrida



Waterhousia floribunda



Syzygium australe



Zamia furfuracea



Cordyline glauca

LEVEL 14 GREEN ROOF (min 150mm pot size)			
Botanical Name	Common Name	mature spread x ht	Local Native sp
Gazania rigens 'Sun Gold'	Gazania	0.3m x 0.5m	
Salvia leucantha	Mexican bush sage	0.6m x 0.6m	
Lomandra 'Tanika'	Spiny-head Mat-rush	0.6m x 0.6m	
Westringia fruticosa 'Mundi'	Coastal Rosemary	0.4m x 1.5m	x



Gazania



Westringia 'Mundi'



Salvia leucantha



Lomandra tanika

PLANTING PALLETE - LEVEL 17 ROOFTOP POOL GARDEN

LEVEL 17 (100Ll for trees, 200mm for shrubs, 150mm pot for groundcovers)			
Botanical Name	Common Name	mature spread x ht	Local Native sp
TREES			
Plumeria rubra	Frangipani	3-5m HT	
SHRUBS & GROUNDCOVERS			
Agave attenuata	Agave	1m x1m	
Clivia miniata	Kaffir Lily	0.5m x 0.5m	
Cordyline glauca	Cordyline	1m x 1.5m	
Alcantarea imperialis 'Rubra'	Giant Bromeliad	0.4m x .0.4m	
Carpabrotus glaucescens	Pig Face	0.2m x 2m	
Dianella revoluta	Blue Flax Lily	0.4m x 0.3m	x
Elaeocarpus eumundi	Blueberry Ash	1-1.5m x 1.5m	x
Tradescantia spathacea	Rhoeo	0.3m x 1.5m	
Tradescantia pallida 'Purpurea'	Wandering Jew	0.5m x 1m	
Hardenbergia violacea	Native violet	0.3m x 2m	x
Hibbertia scandens	Golden Guinea Flower	0.3m x 1.5m	x
Liriope gigantea 'Evergreen Giant'	Lily Turf	0.4m x 0.6m	
Myoporum parvifolium 'Yareena'	Creeping Boobialla	0.1m x 1m	
Michelia 'Coco'	Michelia	1-2m x 1.5m	
Philodendron 'Xanadu'	Xanadu	0.75m HT	
Rhaphiolepis indica	Indian Hawthorn	1m x 1m	
Scaevola humilis 'Purple Fusion'	Fairy Fan-flower	0.2m x 1.5m	
Schefflera aboricola 'Variegata'	Variegated dwarf umbrella	1m - 3m HT	
Ficus lyrata	Fiddle Leaf Fig	2-3m HT	x
Zamia furfuracea	Cardboard Cycad	0.6m x 0.6m	
GREENWALL			
Aloe 'Copper Shower'	Aloe Vera	0.7m HT	
Aloe 'Eager Beaver'	Aloe Vera	0.7m HT	
Callisia fragrans	Basket Plant	0.3m x 0.3m	
Crassula multicava	London Pride	0.3m x 0.2m	
Echeveria elegans	Mexican Snowball	0.5m x 0.15m	
Mesembryanthemum	Livingstone Daisy		
Kalanchoe 'Flapjacks'	Flapjacks	0.6m x 0.3m	
Kalanchoe 'Silver Spoons'	Silver Spoons	0.6m x 0.4m	
Sedum 'Gold Mound'	Gold Mound	1m x 0.5m	



Plumeria rubra



Plumeria rubra - flower



Carpobrotus



Cordyline galuca



Schefflera aboricola



Elaeocarpus eumundi



Clivia miniata



Liriope 'Evergreen Giant'



Philodendron 'Xanadu'



Alcantarea imperialis



Rhaphiolepis



Agave attenuata



Succulent Greenwall Precedent



Kalanchoe 'Flapjacks'



Echeveria elegans



Mesembryanthemum