

DEE WHY RESIDENTIAL APARTMENT DEVELOPMENT
16-22 STURDEE PARADE & 23-29 PACIFIC PARADE, DEE WHY
DA SUBMISSION TO WARRINGAH COUNCIL

DA DRAWING LIST

DRAWING NUMBER	DRAWING NAME	REVISION	DATE
A000 GENERAL			
DA 0.01	COVER SHEET	B	28/08/14
DA 0.02	SITE ANALYSIS	B	28/08/14
DA 0.03	DEMOLITION PLAN	A	04/12/13
DA 0.04	LANDSCAPE OPEN SPACE PLAN	A	19/11/13
A100 PLANS			
DA 1.01	SITE PLAN	B	28/08/14
DA 1.02	LEVEL B1 PLAN	E	12/09/14
DA 1.03	LEVEL B2 PLAN	F	12/09/14
DA 1.05	GROUND FLOOR PLAN	B	28/08/14
DA 1.06	LEVEL 1 & 2 FLOOR PLAN	B	28/08/14
DA 1.07	LEVEL 3 FLOOR PLAN	B	28/08/14
DA 1.08	LEVEL 4 FLOOR PLAN	B	28/08/14
DA 1.09	LEVEL 5 FLOOR PLAN	B	28/08/14
DA 1.10	LEVEL 6 FLOOR PLAN	B	28/08/14
DA 1.12	ROOF PLAN	B	28/08/14
DA 1.13	PRE & POST ADAPTABLE UNITS	A	19/11/13
A200 ELEVATIONS			
DA 2.01	NORTH AND SOUTH ELEVATIONS	B	28/08/14
DA 2.02	EAST AND WEST ELEVATIONS	B	28/08/14
A300 SECTIONS			
DA 3.01	SECTION THRU CARPARK RAMP	B	28/08/14
DA 3.02	SECTION THRU COMMUNAL OPEN SPACE	B	28/08/14
DA 3.03	PACIFIC PARADE RAMP DETAIL	A	19/11/13
A400 SHADOW DIAGRAMS			
DA 4.04	SHADOW DIAGRAM 9am - 11am	C	28/08/14
DA 4.05	SHADOW DIAGRAM 12pm - 2pm	C	28/08/14
DA 4.06	SHADOW DIAGRAM 3pm	C	28/08/14
A500 EXTERIOR MATERIAL FINISHES			
DA 5.01	EXTERIOR MATERIAL FINISHES	B	28/08/14


CONSULTANTS LIST

DISCIPLINE	COMPANY	NAME	PHONE	MOBILE	EMAIL
ACCESS	ACCESSIBILITY SOLUTIONS	MARK RELF	9695 1940	0417 467 007	markrelf@bigpond.com.au
ACOUSTIC	ACOUSTIC LOGIC	TOM TAYLOR	9700 8669		ttaylor@acousticlogic.com.au
ARBORIST	FOOTPRINT GREEN	MELANIE HOWDEN	9918 8877		mail@footprintgreen.com.au
ARCHITECT	MARCHESE PARTNERS	AXEL KLEIN	9922 4375		aklein@marchesepartners.com.au
BASIX	AGA CONSULTANTS	ROB MALLINDINE	9977 2794		ag@agac.cc
BCA	CITY PLAN SERVICES	ALISON DOMENICI	8270 3500		alison@cityplan.com.au
LANDSCAPE	360 DEGREES LANDSCAPE	CLAIR BERRIMAN	9212 2204	0405 148 531	clair@360.net.au
PHOTOMONTAGE	IVOLVE STUDIOS	MIRA NIKOLIC	9211 1220		mnikolic@ivolvestudios.com
PLANNER	BOSTON BLYTH FLEMING	ROSS FLEMING	9986 2535		ross@bflplanners.com.au
STORMWATER	INSYNC SERVICES	BRETT LIPSCOMBE	9669 4311	0419 299 175	brett@insyncservices.com.au
TRAFFIC	VARGA TRAFFIC PLANNING	ROBERT VARGA	9904 3224		varga@vip.net.au
WASTE	ELEPHANT'S FOOT WASTE RECYCLING	EDDY SAIDI	1800 025 073		eddy@elephantsfoot.com.au

Development Summary Sturdee Pde Building											
	Studio	1 Bed	2 Bed	F.O.S	Carpark	Storage (m ²) In Unit	Storage (m ²) External	Solar Access (h) (20/01)	Solar Access (h)	Cross Vent	
Basement 3											
Basement 2											
Basement 1											
Level Ground											
G.02	67	27				3.39	3.71	x	2.45	x	
G.03	66	28				3.53	2.47	x		x	
G.04		74	29			4.65	3.38	x		x	
G.05	66	29				3.53	2.47	x		x	
G.06											
G.07	65	74	64			4.45	3.38	x	2.25	x	
G.08	61	18				4.45	3.38	x	2.45	x	
G.09	66		10			3.69	2.31	x	4.05	x	
G.10	60		14			2.59	3.41	x	2.55	x	
G.11	60		14			2.59	3.41	x	2.00	x	
G.12	60		14			2.59	3.41	x		x	
G.13	60		14			2.59	3.41	x		x	
G.14	60		14			2.59	3.41	x		x	
G.15			70			7.16	0.84	x	3.05	x	
Level 1											
L.01	66		10			3.21	2.79	x	2.00	x	
L.02	53		10			2.54	0.56			x	
L.03	60		14			2.97	3.03			x	
L.04	60		14			2.97	3.03			x	
L.05	60		14			2.97	3.03			x	
L.06	64		14			2.97	3.03			x	
L.07	64		14			4.55	1.95			x	
L.08	64	74	14			4.44	3.39			x	
L.09	61		10			2.83	3.17	x	2.10	x	
L.10	60		10			2.54	0.56			x	
L.11	60		10			4.05	1.95	x	2.00	x	
L.12	60		14			2.97	3.03	x	2.00	x	
L.13	60		14			2.97	3.03	x	2.00	x	
L.14	60		14			2.97	3.03			x	
L.15	60		14			2.97	3.03			x	
L.16	60		14			2.97	3.03			x	
L.17	60		14			2.97	3.03			x	
L.18	60		14			2.97	3.03			x	
L.19	63		10			4.51	1.49	x	2.00	x	
Level 2											
2.01	66		10			3.21	2.79	x	2.20	x	
2.02	60		14			2.54	0.56			x	
2.03	60		14			2.97	3.03			x	
2.04	60		14			2.97	3.03			x	
2.05	60		14			2.97	3.03			x	
2.06	60		14			2.97	3.03			x	
2.07	64		14			2.97	3.03			x	
2.08	64	74	14			4.44	3.39			x	
2.09	61		10			2.83	3.17	x	2.20	x	
2.10	60		10			2.54	0.56			x	
2.11	60		10			4.05	1.95	x	2.00	x	
2.12	60		14			2.97	3.03	x	2.00	x	
2.13	60		14			2.97	3.03	x	2.00	x	
2.14	60		14			2.97	3.03			x	
2.15	60		14			2.97	3.03			x	
2.16	60		14			2.97	3.03			x	
2.17	60		14			2.97	3.03			x	
2.18	60		14			2.97	3.03			x	
2.19	63		10			4.51	1.49	x	2.20	x	
Level 3											
3.01	60		14			2.97	3.03	x	2.20	x	
3.02	60		14			2.97	3.03			x	
3.03	60		14			2.97	3.03			x	
3.04	60		14			2.97	3.03			x	
3.05	60		14			2.97	3.03	x	2.45	x	
3.06	60		14			2.97	3.03	x	2.45	x	
3.07	60		14			2.97	3.03	x	2.45	x	
3.08	61	74	14			4.44	3.39			x	
3.09	61		10			2.83	3.17	x	2.20	x	
3.10	60		10			2.54	0.56			x	
3.11	60		10			4.05	1.95	x	2.00	x	
3.12	60		14			2.97	3.03	x	2.00	x	
3.13	60		14			2.97	3.03	x	2.00	x	
3.14	60		14			2.97	3.03			x	
3.15	60		14			2.97	3.03			x	
3.16	60		14			2.97	3.03			x	
3.17	60		14			2.97	3.03			x	
3.18	60		14			2.97	3.03			x	
3.19	63		10			4.51	1.49	x	2.20	x	
Level 4											
4.01	60	74	20			3.41	4.59	x	7.20	x	
4.02	64		20			3.48	2.57	x	5.00	x	
4.03	64		20			3.48	2.57	x	5.00	x	
4.04	64		20			3.48	2.57	x	5.15	x	
4.05	60		20			3.48	2.57	x	5.00	x	
4.06	60		20			3.48	2.57	x	5.00	x	
4.07	60		20			3.48	2.57	x	5.00	x	
4.08	60		20			3.48	2.57	x	5.00	x	
4.09	60		20			3.48	2.57	x	5.00	x	
4.10	60		20			3.48	2.57	x	5.00	x	
4.11	60		20			3.48	2.57	x	5.00	x	
4.12	60		20			3.48	2.57	x	5.00	x	
4.13	60		20			3.48	2.57	x	5.00	x	
4.14	60		20			3.48	2.57	x	5.00	x	
4.15	60		20			3.48	2.57	x	5.00	x	
Level 5											
5.01	60	70	20			3.30	2.10	x	3.05	x	
5.02	60		20			3.30	2.10	x	3.00	x	
5.03	60		20			3.30	2.10	x	3.00	x	
5.04	60		20			3.30	2.10	x	3.00	x	
5.05	60		20			3.30	2.10	x	3.00	x	
5.06	60		20			3.30	2.10	x	3.00	x	
5.07	60		20			3.30	2.10	x	3.00	x	
5.08	60		20			3.30	2.10	x	3.00	x	
5.09	60		20			3.30	2.10	x	3.00	x	
Level 6											
6.01	64	60				4.37	3.63	x	7.30	x	
6.02	60					4.37	3.63	x	6.00	x	
IMPORTANT NOTES: Do not scale from drawings. All dimensions to be checked on site before commencement of work. All discrepancies to be brought to the attention of the Architect. Larger scale drawings and written dimensions take preference. This drawing is copyright and the property of the author, and must not be retained, copied or used without the express authority of MARCHESE + PARTNERS INTERNATIONAL PTY. LTD. DA SUBMISSION NOT FOR CONSTRUCTION	<table><tr><th>REVISION</th><th>DATE</th><th>DESCRIPTION</th><th>BY</th></tr><tr><td>A</td><td>19/11/13</td><td>ISSUED FOR DA SUBMISSION</td><td>BW</td></tr><tr><td>B</td><td>28/08/14</td><td>ISSUED FOR DA SUBMISSION (STAGE 2)</td><td>EK</td></tr></table>			REVISION	DATE	DESCRIPTION	BY	A	19/11/13	ISSUED FOR DA SUBMISSION	BW	B	28/08/14	ISSUED FOR DA SUBMISSION (STAGE 2)	EK	marchesepartners Marchese Partners International Pty Ltd Level 7, 107 Mount Street, North Sydney, NSW 2060 Australia P +61 2 9922 4375 F +61 2 9929 5786 E info@marchesepartners.com.au www.marchesepartners.com.au Sydney · Brisbane · Melbourne · Canberra · Guangzhou ACN 098 552 151 ABN 20 098 552 151						CLIENT DEE-WHY PROPERTIES				DRAWING TITLE SITE ANALYSIS			
	REVISION	DATE	DESCRIPTION	BY																									
	A	19/11/13	ISSUED FOR DA SUBMISSION	BW																									
	B	28/08/14	ISSUED FOR DA SUBMISSION (STAGE 2)	EK																									
PROJECT DEE-WHY RESIDENTIAL APARTMENTS STAGE 2 23-29 PACIFIC PDE, DEE WHY							SCALE 1 : 500		DATE 28/08/14		DRAWN EK		CHECKED AK																
JOB 10002							DRAWING DA 0.02		REVISION B																				

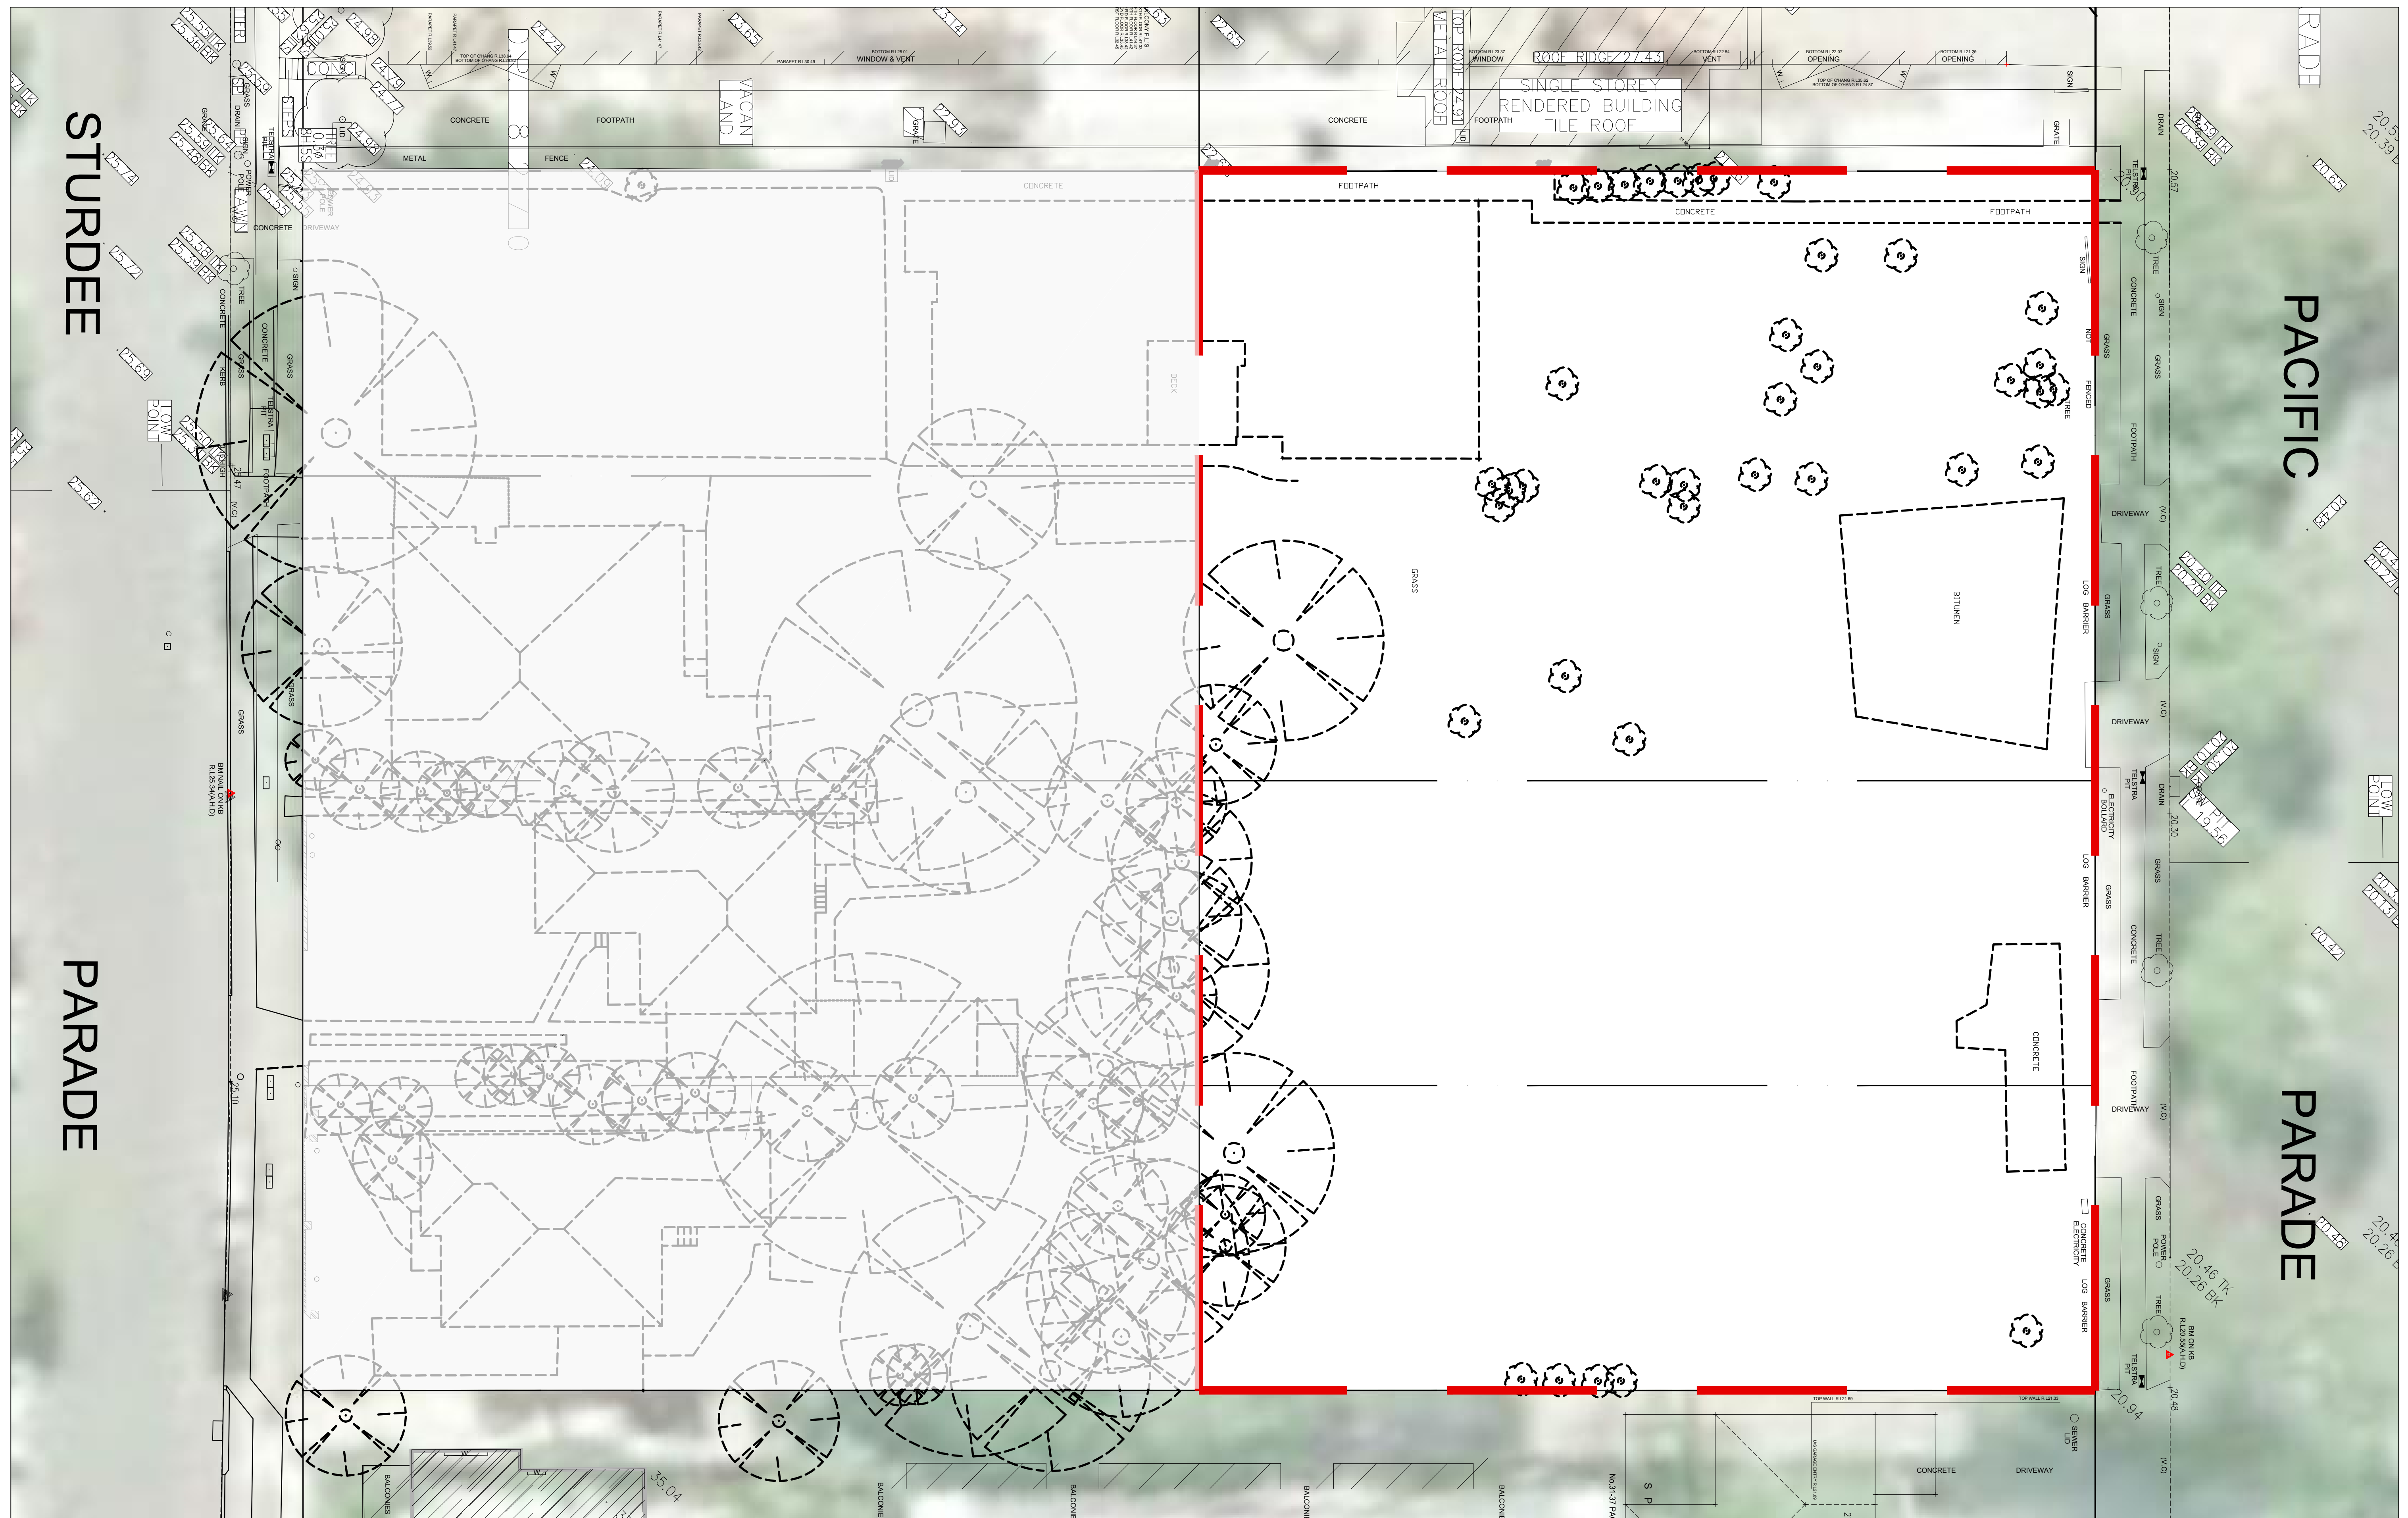

IMPORTANT NOTES:

Do not scale from drawings. All dimensions to be checked on site before commencement of work. All discrepancies to be brought to the attention of the Architect. Larger scale drawings and written dimensions take preference. This drawing is copyright and the property of the author, and must not be retained, copied or used without the express authority of MARCHESE + PARTNERS INTERNATIONAL PTY. LTD.


DA SUBMISSION

NOT FOR CONSTRUCTION

REVISION	DATE	DESCRIPTION	BY
A	19/11/13	ISSUED FOR DA SUBMISSION	BW

marchesepartners

Marchese Partners International Pty Ltd
Level 7, 107 Mount Street, North Sydney, NSW 2060 Australia
P +61 2 9922 4375 F +61 2 9929 5786 E info@marchesepartners.com.au
www.marchesepartners.com.au
Sydney · Brisbane · Melbourne · Canberra · Guangzhou
ACN 098 552 151 ABN 20 098 552 151

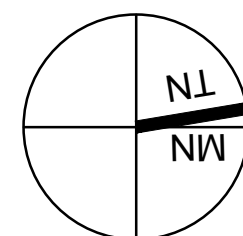


CLIENT
DEE-WHY PROPERTIES

PROJECT
DEE-WHY RESIDENTIAL APARTMENTS
STAGE 2
23-29 PACIFIC PDE, DEE WHY

DRAWING TITLE


DEMOLITION PLAN

SCALE	DATE	DRAWN	CHECKED
1 : 150	04/12/13	BW	AK
JOB 10002	DRAWING DA 0.03		REVISION A

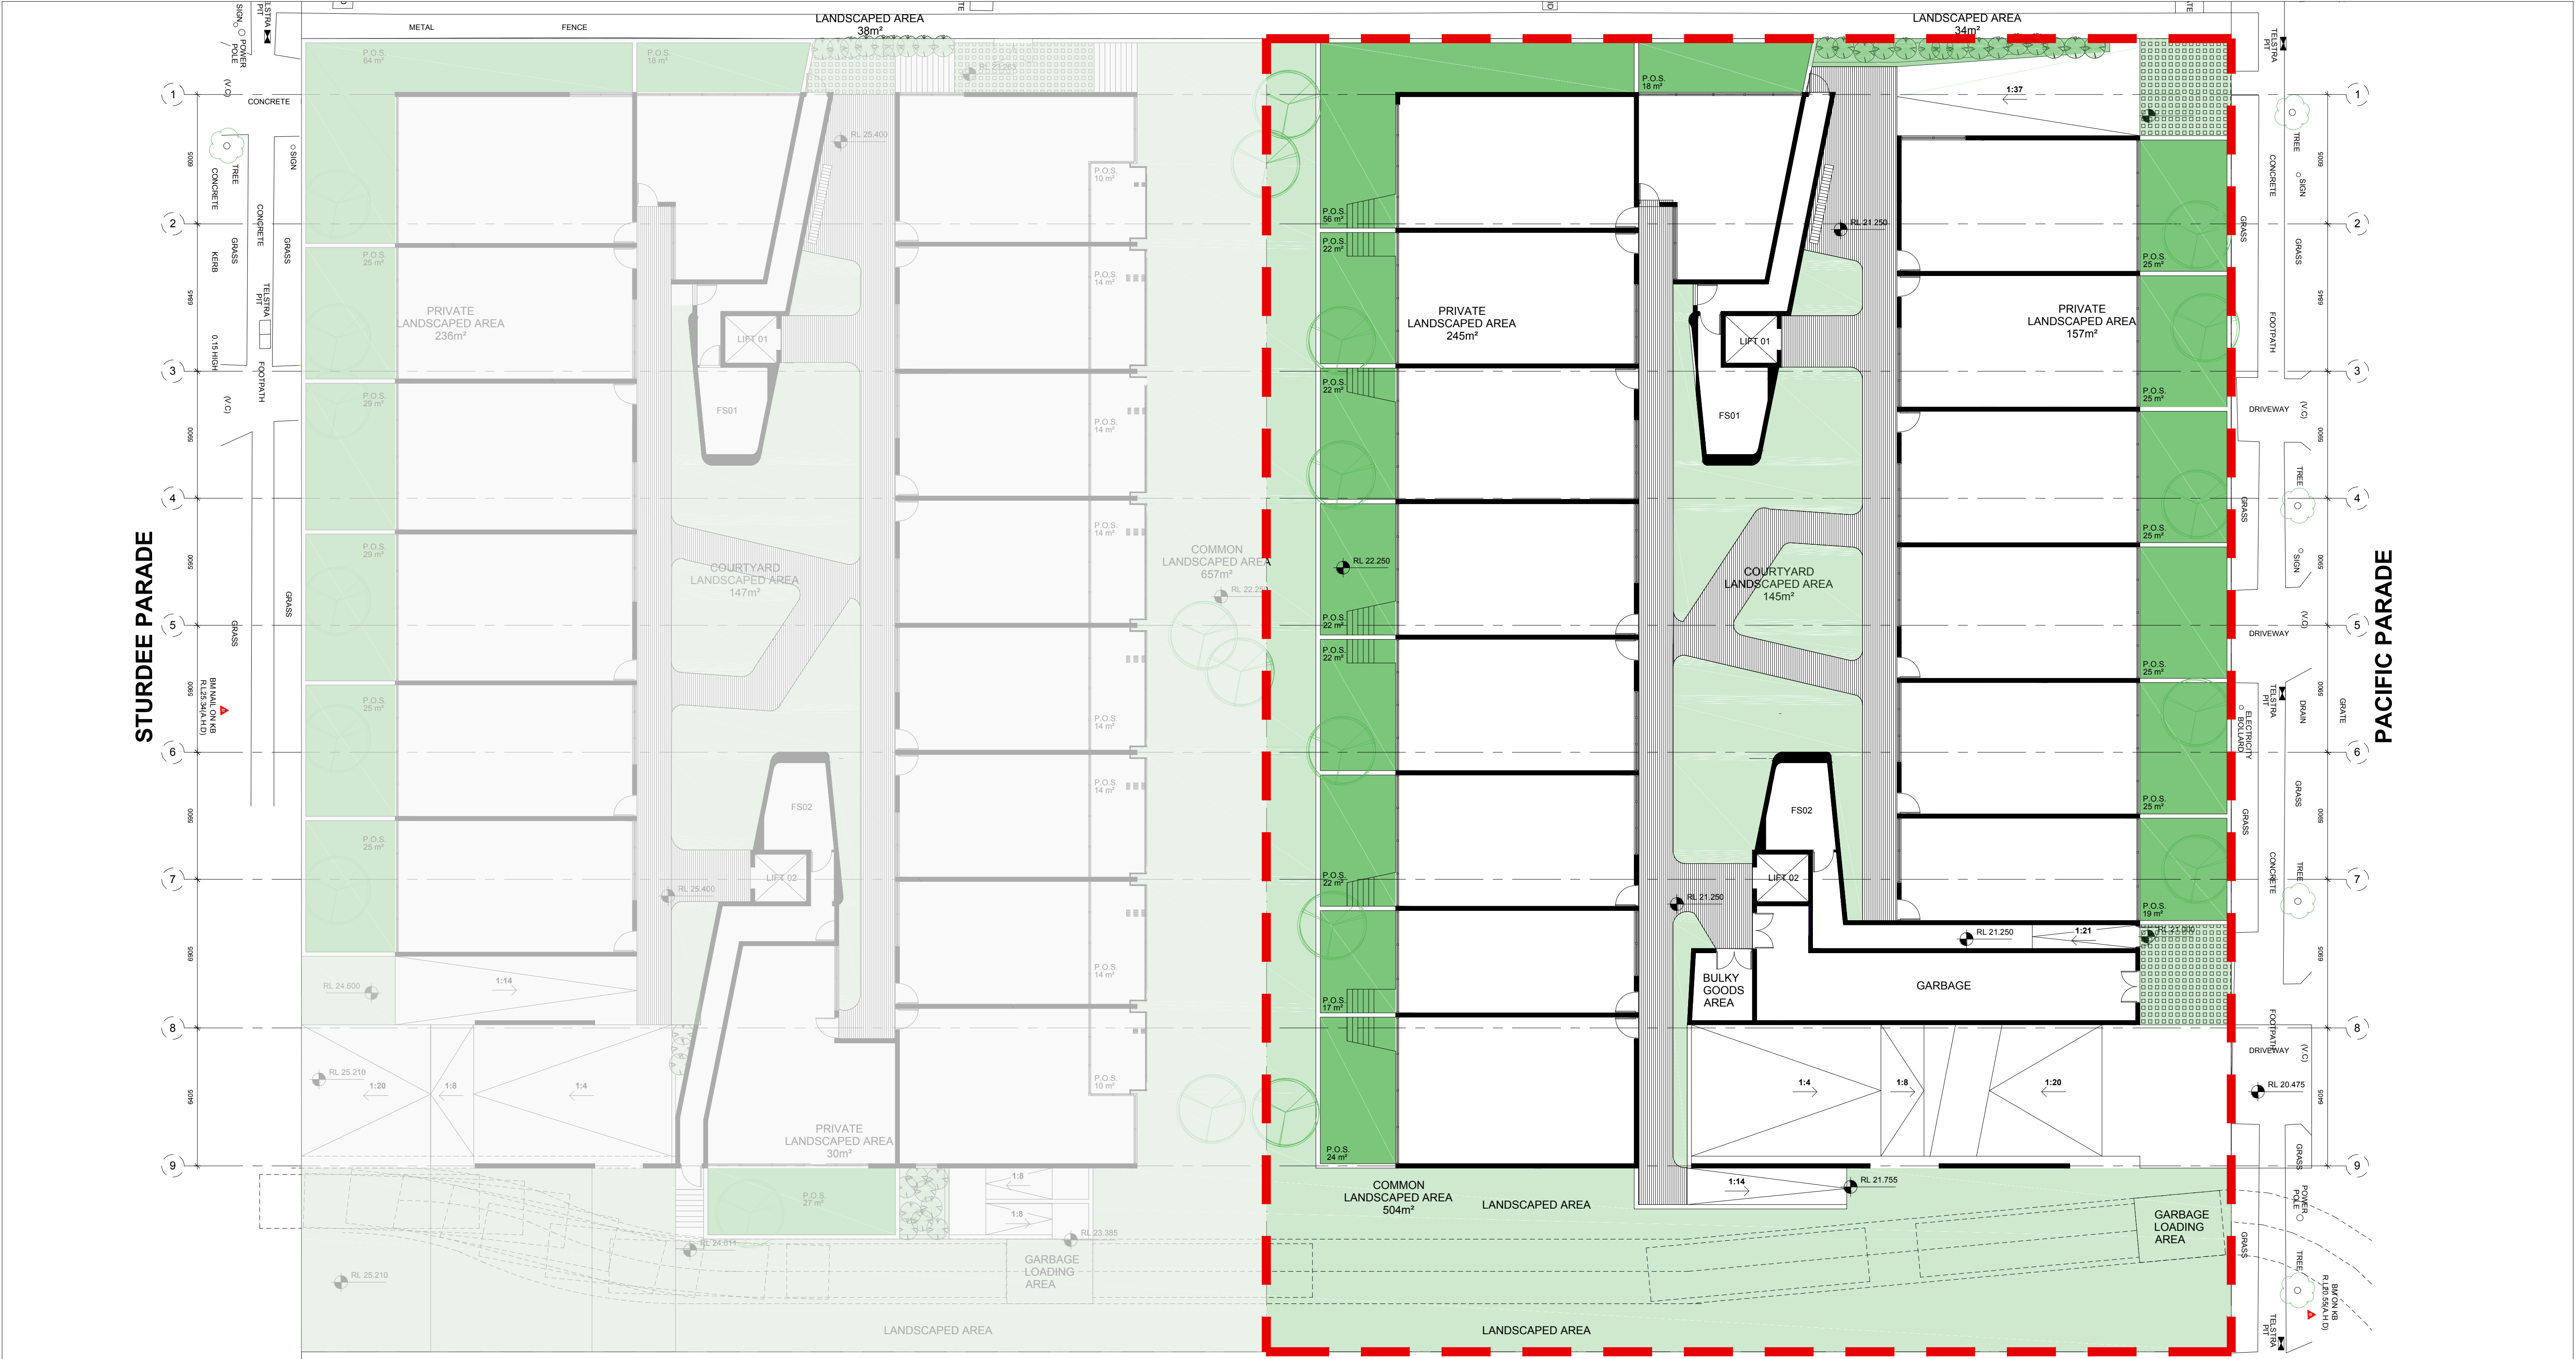

TOTAL LANDSCAPED AREA
1123 + 1075 = 2193sqm/5463sqm (40.15%)

IMPORTANT NOTES: Do not scale from drawings. All dimensions to be checked on site before commencement of work. All discrepancies to be brought to the attention of the Architect. Larger scale drawings and written dimensions take preference. This drawing is copyright and the property of the author, and must not be retained, copied or used without the express authority of MARCHESE + PARTNERS INTERNATIONAL PTY. LTD. DA SUBMISSION NOT FOR CONSTRUCTION	<table><tr><th>REVISION</th><th>DATE</th><th>DESCRIPTION</th><th>BY</th></tr><tr><td>A</td><td>19/11/13</td><td>ISSUED FOR DA SUBMISSION</td><td>BW</td></tr></table>	REVISION	DATE	DESCRIPTION	BY	A	19/11/13	ISSUED FOR DA SUBMISSION	BW	marchesepartners Marchese Partners International Pty Ltd Level 7, 107 Mount Street, North Sydney, NSW 2060 Australia P +61 2 9922 4375 F +61 2 9929 5786 E info@marchesepartners.com.au www.marchesepartners.com.au Sydney · Brisbane · Melbourne · Canberra · Guangzhou ACN 098 552 151 ABN 20 098 552 151		CLIENT DEE-WHY PROPERTIES		DRAWING TITLE LANDSCAPE OPEN SPACE PLAN			
	REVISION	DATE	DESCRIPTION	BY													
	A	19/11/13	ISSUED FOR DA SUBMISSION	BW													
PROJECT DEE-WHY RESIDENTIAL APARTMENTS STAGE 2 23-29 PACIFIC PDE, DEE WHY		SCALE 1 : 150 10002	DATE 19/11/13	DRAWN BY	CHECKED AK												
			DRAWING DA 0.04	REVISION A													

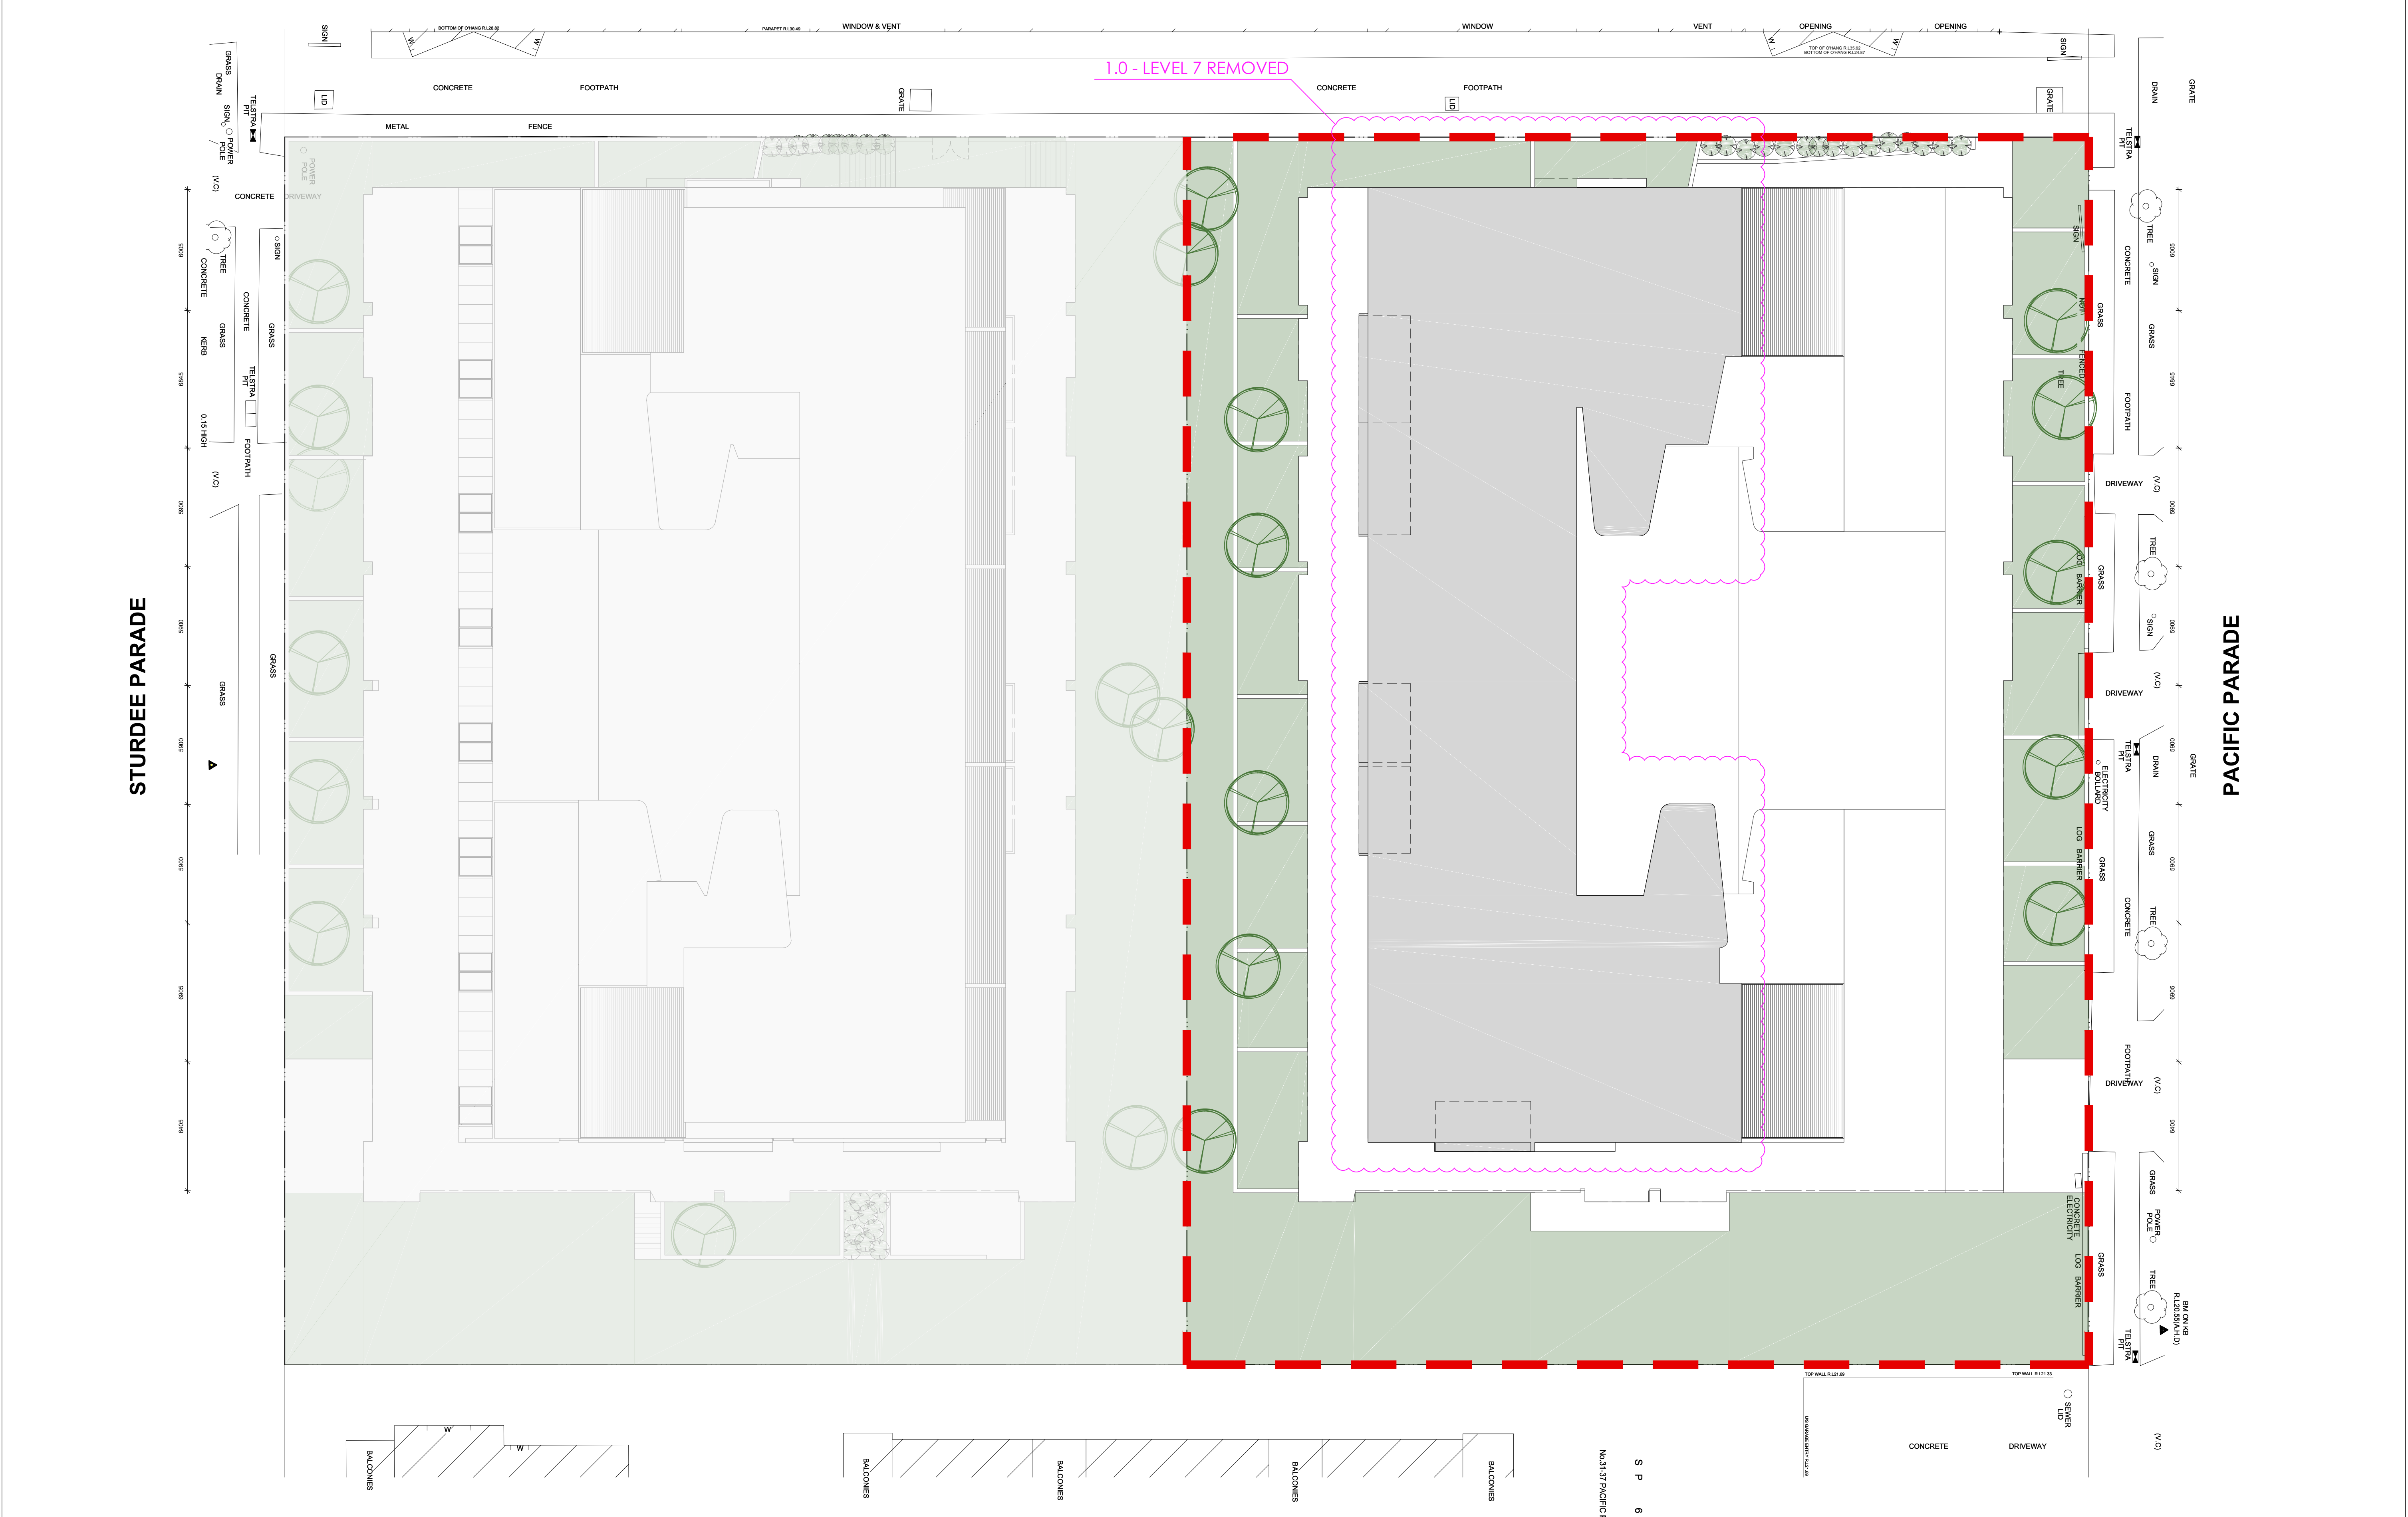

IMPORTANT NOTES: Do not scale from drawings. All dimensions to be checked on site before commencement of work. All discrepancies to be brought to the attention of the Architect. Larger scale drawings and written dimensions take preference. This drawing is copyright and the property of the author, and must not be retained, copied or used without the express authority of MARCHESE + PARTNERS INTERNATIONAL PTY. LTD. DA SUBMISSION NOT FOR CONSTRUCTION	REVISION		DATE	DESCRIPTION	BY	marchesepartners Marchese Partners International Pty Ltd Level 7, 107 Mount Street, North Sydney, NSW 2060 Australia P +61 2 9922 4375 F +61 2 9929 5786 E info@marchesepartners.com.au www.marchesepartners.com.au Sydney · Brisbane · Melbourne · Canberra · Guangzhou ACN 098 552 151 ABN 20 098 552 151		CLIENT DEE-WHY PROPERTIES		DRAWING TITLE SITE PLAN			
	PROJECT DEE-WHY RESIDENTIAL APARTMENTS STAGE 2 23-29 PACIFIC PDE, DEE WHY		SCALE 1 : 150	DATE 28/08/14	DRAWN EK			CHECKED AK					
	JOB 10002		DRAWING DA 1.01		REVISION B								



1 LEVEL B1 PLAN
1:150

IMPORTANT NOTES: Do not scale from drawings. All dimensions to be checked on site before commencement of work. All discrepancies to be brought to the attention of the Architect. Larger scale drawings and written dimensions take preference. This drawing is copyright and the property of the author, and must not be retained, copied or used without the express authority of MARCHESE + PARTNERS INTERNATIONAL PTY. LTD. DA SUBMISSION NOT FOR CONSTRUCTION	<table><tr><th>REVISION</th><th>DATE</th><th>DESCRIPTION</th><th>BY</th></tr><tr><td>A</td><td>19/11/13</td><td>ISSUED FOR DA SUBMISSION</td><td>BW</td></tr><tr><td>B</td><td>20/02/14</td><td>ADDITIONAL STORAGE AREA INDICATED</td><td>BW</td></tr><tr><td>C</td><td>24/03/14</td><td>INDICATIVE LOCATION OF PROPOSED BIKE SPACES SHOWN</td><td>BW</td></tr><tr><td>D</td><td>05/05/14</td><td>ALLOCATION OF STORAGE AREAS</td><td>EK</td></tr><tr><td>E</td><td>12/09/14</td><td>AMENDMENT OF BASEMENT BOUNDARY & LAYOUT TO PACIFIC PDE</td><td>EK</td></tr></table>			REVISION	DATE	DESCRIPTION	BY	A	19/11/13	ISSUED FOR DA SUBMISSION	BW	B	20/02/14	ADDITIONAL STORAGE AREA INDICATED	BW	C	24/03/14	INDICATIVE LOCATION OF PROPOSED BIKE SPACES SHOWN	BW	D	05/05/14	ALLOCATION OF STORAGE AREAS	EK	E	12/09/14	AMENDMENT OF BASEMENT BOUNDARY & LAYOUT TO PACIFIC PDE	EK	marchesepartners Marchese Partners International Pty Ltd Level 7, 107 Mount Street, North Sydney, NSW 2060 Australia P +61 2 9922 4375 F +61 2 9929 5786 E info@marchesepartners.com.au www.marchesepartners.com.au Sydney · Brisbane · Melbourne · Canberra · Guangzhou ACN 098 552 151 ABN 20 098 552 151			CLIENT DEE-WHY PROPERTIES		DRAWING TITLE LEVEL B1 PLAN			
	REVISION	DATE	DESCRIPTION	BY																																
	A	19/11/13	ISSUED FOR DA SUBMISSION	BW																																
	B	20/02/14	ADDITIONAL STORAGE AREA INDICATED	BW																																
	C	24/03/14	INDICATIVE LOCATION OF PROPOSED BIKE SPACES SHOWN	BW																																
	D	05/05/14	ALLOCATION OF STORAGE AREAS	EK																																
E	12/09/14	AMENDMENT OF BASEMENT BOUNDARY & LAYOUT TO PACIFIC PDE	EK																																	
PROJECT DEE-WHY RESIDENTIAL APARTMENTS STAGE 2 23-29 PACIFIC PDE, DEE WHY					SCALE 1 : 150	DATE 12/09/14	DRAWN BW	CHECKED AK																												
					JOB 10002	DRAWING DA 1.02		REVISION E																												



1 LEVEL B2 PLAN
1:150

IMPORTANT NOTES:


Do not scale from drawings. All dimensions to be checked on site before commencement of work. All discrepancies to be brought to the attention of the Architect. Larger scale drawings and written dimensions take preference. This drawing is copyright and the property of the author, and must not be retained, copied or used without the express authority of MARCHESE + PARTNERS INTERNATIONAL PTY. LTD.

DA SUBMISSION
NOT FOR CONSTRUCTION

REVISION	DATE	DESCRIPTION	BY
A	19/11/13	ISSUED FOR DA SUBMISSION	BW
B	20/02/14	PROPOSED LOCATION OF BIKE PARKING INDICATED. ADDITIONAL STORAGE AREA ADDED	BW
C	24/03/14	CHANGE IN BIKE PARKING TYPE INDICATED. PROPOSED LOCATION OF ADDITIONAL BIKE SPACES SHOWN	BW
D	27/03/14	RELOCATION OF PROPOSED LOCATION OF ADDITIONAL BICYCLE SPACE	BW
E	05/05/14	ALLOCATION OF STORAGE AREAS	EK
F	12/09/14	AMENDMENT OF BASEMENT BOUNDARY & LAYOUT TO PACIFIC PDE	EK

marchesepartners

Marchese Partners International Pty Ltd
Level 7, 107 Mount Street, North Sydney, NSW 2060 Australia
P +61 2 9922 4375 F +61 2 9929 5786 E info@marchesepartners.com.au
www.marchesepartners.com.au
Sydney · Brisbane · Melbourne · Canberra · Guangzhou
ACN 098 552 151 ABN 20 098 552 151

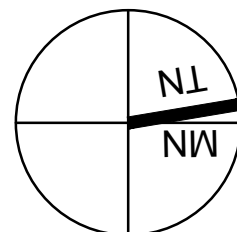

CLIENT
DEE-WHY PROPERTIES

PROJECT
DEE-WHY RESIDENTIAL APARTMENTS
STAGE 2
23-29 PACIFIC PDE, DEE WHY

DRAWING TITLE
LEVEL B2 PLAN

SCALE	DATE	DRAWN	CHECKED
1:150	12/09/14	EK	AK
JOB	DRAWING	REVISION	
10002	DA 1.03	F	

STURDEE PARADE

1 LEVEL 1 & 2 FLOOR PLAN
1:150


IMPORTANT NOTES:
Do not scale from drawings. All dimensions to be checked on site before commencement of work. All discrepancies to be brought to the attention of the Architect. Larger scale drawings and written dimensions take preference. This drawing is copyright and the property of the author, and must not be retained, copied or used without the express authority of MARCHESE + PARTNERS INTERNATIONAL PTY. LTD.

DA SUBMISSION
NOT FOR CONSTRUCTION

REVISION	DATE	DESCRIPTION	BY
A	19/11/13	ISSUED FOR DA SUBMISSION	BW
B	28/08/14	ISSUED FOR DA SUBMISSION (STAGE 2)	EK

marchesepartners

Marchese Partners International Pty Ltd
Level 7, 107 Mount Street, North Sydney, NSW 2060 Australia
P +61 2 9922 4375 F +61 2 9929 5786 E info@marchesepartners.com.au
www.marchesepartners.com.au
Sydney · Brisbane · Melbourne · Canberra · Guangzhou
ACN 098 552 151 ABN 20 098 552 151

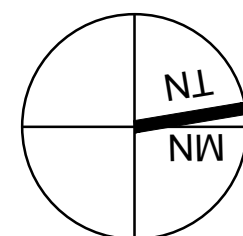

CLIENT
DEE-WHY PROPERTIES

PROJECT
DEE-WHY RESIDENTIAL APARTMENTS
STAGE 2
23-29 PACIFIC PDE, DEE WHY

DRAWING TITLE
LEVEL 1 & 2 FLOOR PLAN

SCALE	DATE	DRAWN	CHECKED
1:150	28/08/14	EK	AK
JOB	DRAWING	REVISION	
10002	DA 1.06	B	

STURDEE PARADE

PACIFIC PARADE

1 LEVEL 3 FLOOR PLAN
1 : 150


IMPORTANT NOTES:
Do not scale from drawings. All dimensions to be checked on site before commencement of work. All discrepancies to be brought to the attention of the Architect. Larger scale drawings and written dimensions take preference. This drawing is copyright and the property of the author, and must not be retained, copied or used without the express authority of MARCHESE + PARTNERS INTERNATIONAL PTY. LTD.

DA SUBMISSION
NOT FOR CONSTRUCTION

REVISION	DATE	DESCRIPTION	BY
A	19/11/13	ISSUED FOR DA SUBMISSION	BW
B	28/08/14	ISSUED FOR DA SUBMISSION (STAGE 2)	EK

marchesepartners

Marchese Partners International Pty Ltd
Level 7, 107 Mount Street, North Sydney, NSW 2060 Australia
P +61 2 9922 4375 F +61 2 9929 5786 E info@marchesepartners.com.au
www.marchesepartners.com.au
Sydney · Brisbane · Melbourne · Canberra · Guangzhou
ACN 098 552 151 ABN 20 098 552 151

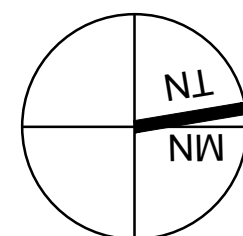

CLIENT
DEE-WHY PROPERTIES

PROJECT
DEE-WHY RESIDENTIAL APARTMENTS
STAGE 2
23-29 PACIFIC PDE, DEE WHY

DRAWING TITLE
LEVEL 3 FLOOR PLAN

SCALE	DATE	DRAWN	CHECKED
1 : 150	28/08/14	EK	AK
JOB	DRAWING	REVISION	
10002	DA 1.07	B	

STURDEE PARADE

PACIFIC PARADE

1 LEVEL 4 FLOOR PLAN
1 : 150


IMPORTANT NOTES:
Do not scale from drawings. All dimensions to be checked on site before commencement of work. All discrepancies to be brought to the attention of the Architect. Larger scale drawings and written dimensions take preference. This drawing is copyright and the property of the author, and must not be retained, copied or used without the express authority of MARCHESE + PARTNERS INTERNATIONAL PTY. LTD.

DA SUBMISSION
NOT FOR CONSTRUCTION

REVISION	DATE	DESCRIPTION	BY
A	19/11/13	ISSUED FOR DA SUBMISSION	BW
B	28/08/14	ISSUED FOR DA SUBMISSION (STAGE 2)	EK

marchesepartners

Marchese Partners International Pty Ltd
Level 7, 107 Mount Street, North Sydney, NSW 2060 Australia
P +61 2 9922 4375 F +61 2 9929 5786 E info@marchesepartners.com.au
www.marchesepartners.com.au
Sydney · Brisbane · Melbourne · Canberra · Guangzhou
ACN 098 552 151 ABN 20 098 552 151

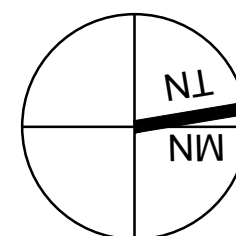

CLIENT
DEE-WHY PROPERTIES

PROJECT
DEE-WHY RESIDENTIAL APARTMENTS
STAGE 2
23-29 PACIFIC PDE, DEE WHY

DRAWING TITLE
LEVEL 4 FLOOR PLAN

SCALE	DATE	DRAWN	CHECKED
1 : 150	28/08/14	BW	AK
JOB	DRAWING	REVISION	
10002	DA 1.08	B	




IMPORTANT NOTES: Do not scale from drawings. All dimensions to be checked on site before commencement of work. All discrepancies to be brought to the attention of the Architect. Larger scale drawings and written dimensions take preference. This drawing is copyright and the property of the author, and must not be retained, copied or used without the express authority of MARCHESE + PARTNERS INTERNATIONAL PTY. LTD. DA SUBMISSION NOT FOR CONSTRUCTION	<table><tr><th>REVISION</th><th>DATE</th><th>DESCRIPTION</th><th>BY</th></tr><tr><td>A</td><td>19/11/13</td><td>ISSUED FOR DA SUBMISSION</td><td>BW</td></tr><tr><td>B</td><td>28/08/14</td><td>ISSUED FOR DA SUBMISSION (STAGE 2)</td><td>EK</td></tr></table>		REVISION	DATE	DESCRIPTION	BY	A	19/11/13	ISSUED FOR DA SUBMISSION	BW	B	28/08/14	ISSUED FOR DA SUBMISSION (STAGE 2)	EK	marchesepartners Marchese Partners International Pty Ltd Level 7, 107 Mount Street, North Sydney, NSW 2060 Australia P +61 2 9922 4375 F +61 2 9929 5786 E info@marchesepartners.com.au www.marchesepartners.com.au Sydney · Brisbane · Melbourne · Canberra · Guangzhou ACN 098 552 151 ABN 20 098 552 151				CLIENT DEE-WHY PROPERTIES PROJECT DEE-WHY RESIDENTIAL APARTMENTS STAGE 2 23-29 PACIFIC PDE, DEE WHY		DRAWING TITLE LEVEL 5 FLOOR PLAN				
	REVISION	DATE	DESCRIPTION	BY																					
	A	19/11/13	ISSUED FOR DA SUBMISSION	BW																					
B	28/08/14	ISSUED FOR DA SUBMISSION (STAGE 2)	EK																						
								<table><tr><td>SCALE</td><td>DATE</td><td>DRAWN</td><td>CHECKED</td></tr><tr><td>1 : 150</td><td>28/08/14</td><td>EK</td><td>AK</td></tr><tr><td>JOB</td><td>DRAWING</td><td colspan="2">REVISION</td></tr><tr><td>10002</td><td>DA 1.09</td><td colspan="2">B</td></tr></table>		SCALE	DATE	DRAWN	CHECKED	1 : 150	28/08/14	EK	AK	JOB	DRAWING	REVISION		10002	DA 1.09	B	
SCALE	DATE	DRAWN	CHECKED																						
1 : 150	28/08/14	EK	AK																						
JOB	DRAWING	REVISION																							
10002	DA 1.09	B																							




1 LEVEL 6 FLOOR PLAN
1 : 150


IMPORTANT NOTES: Do not scale from drawings. All dimensions to be checked on site before commencement of work. All discrepancies to be brought to the attention of the Architect. Larger scale drawings and written dimensions take preference. This drawing is copyright and the property of the author, and must not be retained, copied or used without the express authority of MARCHESE + PARTNERS INTERNATIONAL PTY. LTD. DA SUBMISSION NOT FOR CONSTRUCTION	REVISION		DATE	DESCRIPTION	BY	marchesepartners Marchese Partners International Pty Ltd Level 7, 107 Mount Street, North Sydney, NSW 2060 Australia P +61 2 9922 4375 F +61 2 9929 5786 E info@marchesepartners.com.au www.marchesepartners.com.au Sydney · Brisbane · Melbourne · Canberra · Guangzhou ACN 098 552 151 ABN 20 098 552 151		CLIENT		DEE-WHY PROPERTIES		DRAWING TITLE					
								LEVEL 6 FLOOR PLAN									
		A		19/11/13	ISSUED FOR DA SUBMISSION	BW			PROJECT		DEE-WHY RESIDENTIAL APARTMENTS		SCALE	DATE	DRAWN	CHECKED	
		B		28/08/14	ISSUED FOR DA SUBMISSION (STAGE 2)	EK			STAGE 2		23-29 PACIFIC PDE, DEE WHY		1 : 150	28/08/14	EK	AK	
														JOB	DRAWING	REVISION	
														10002	DA 1.10	B	

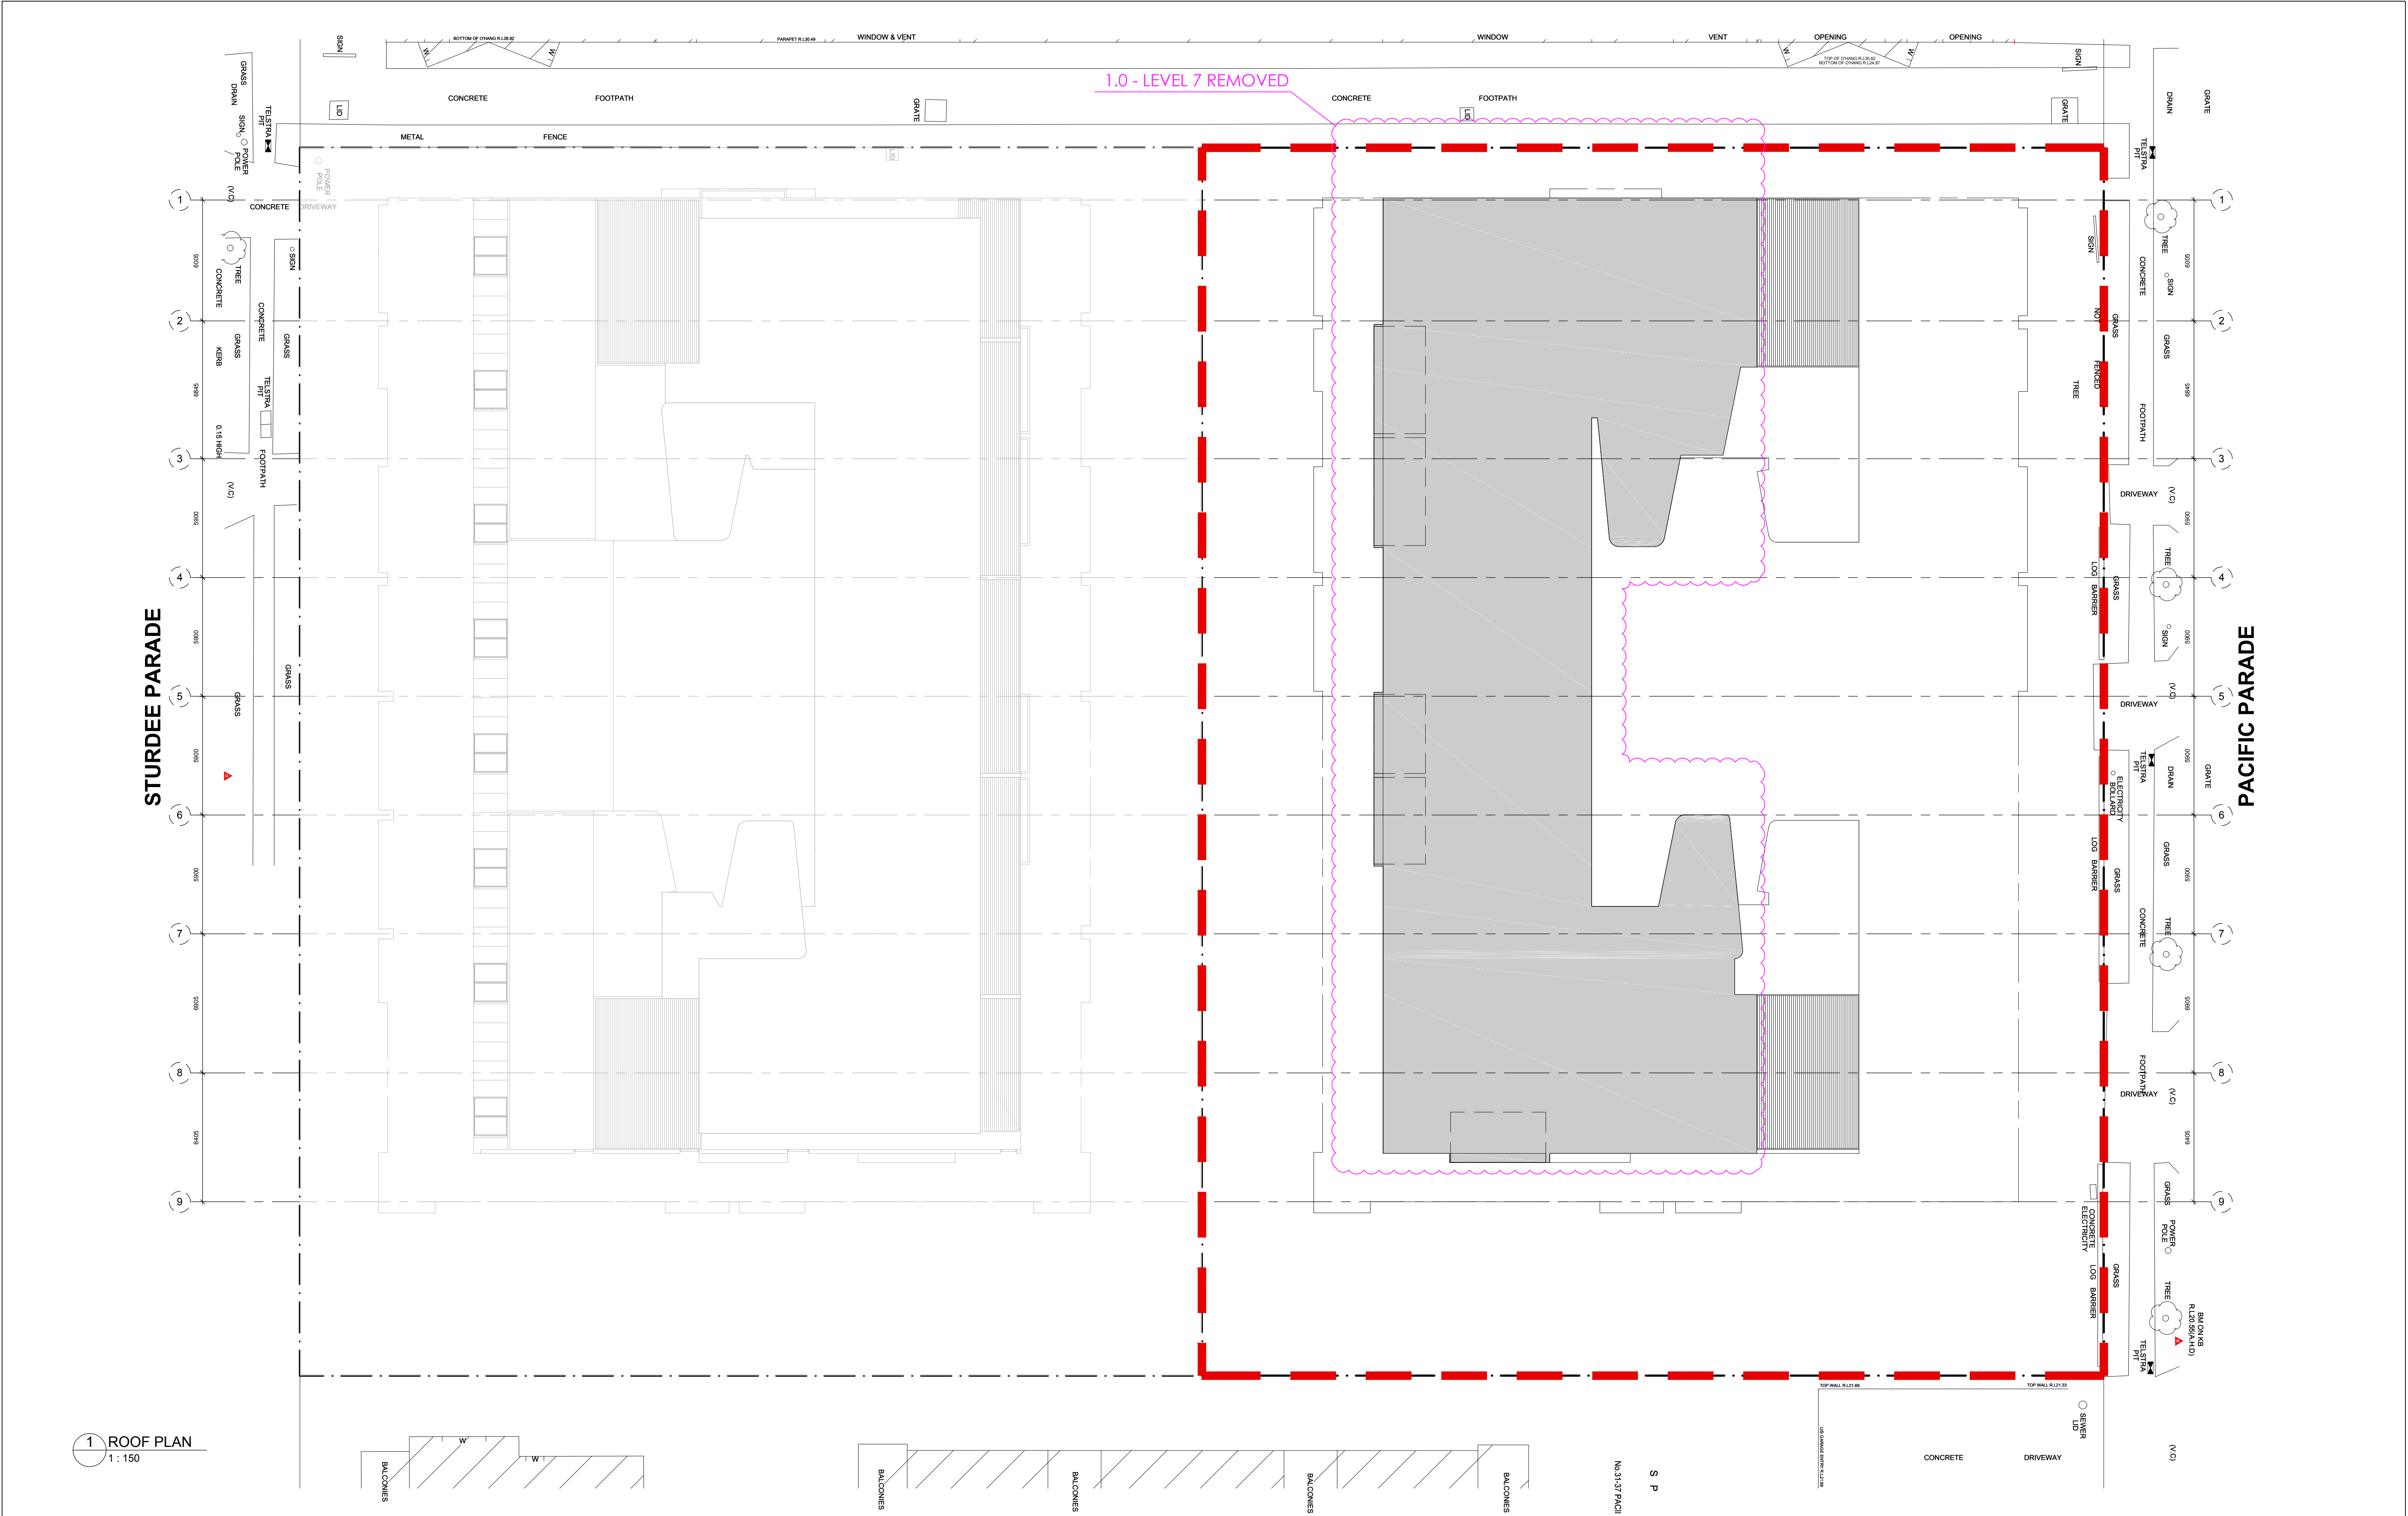

IMPORTANT NOTES: Do not scale from drawings. All dimensions to be checked on site before commencement of work. All discrepancies to be brought to the attention of the Architect. Larger scale drawings and written dimensions take preference. This drawing is copyright and the property of the author, and must not be retained, copied or used without the express authority of MARCHESE + PARTNERS INTERNATIONAL PTY. LTD. DA SUBMISSION NOT FOR CONSTRUCTION	<table><tr><th>REVISION</th><th>DATE</th><th>DESCRIPTION</th><th>BY</th></tr><tr><td>A</td><td>19/11/13</td><td>ISSUED FOR DA SUBMISSION</td><td>BW</td></tr><tr><td>B</td><td>28/08/14</td><td>ISSUED FOR DA SUBMISSION (STAGE 2)</td><td>EK</td></tr></table>		REVISION	DATE	DESCRIPTION	BY	A	19/11/13	ISSUED FOR DA SUBMISSION	BW	B	28/08/14	ISSUED FOR DA SUBMISSION (STAGE 2)	EK	marchesepartners Marchese Partners International Pty Ltd Level 7, 107 Mount Street, North Sydney, NSW 2060 Australia P +61 2 9922 4375 F +61 2 9929 5786 E info@marchesepartners.com.au www.marchesepartners.com.au Sydney · Brisbane · Melbourne · Canberra · Guangzhou ACN 098 552 151 ABN 20 098 552 151		TN MM		CLIENT DEE-WHY PROPERTIES		DRAWING TITLE ROOF PLAN	
	REVISION	DATE	DESCRIPTION	BY																		
	A	19/11/13	ISSUED FOR DA SUBMISSION	BW																		
	B	28/08/14	ISSUED FOR DA SUBMISSION (STAGE 2)	EK																		
	PROJECT DEE-WHY RESIDENTIAL APARTMENTS STAGE 2 23-29 PACIFIC PDE, DEE WHY						SCALE	DATE	DRAWN	CHECKED												
						1 : 150	28/08/14	EK	AK													
						JOB	DRAWING		REVISION													
						10002	DA 1.12		B													

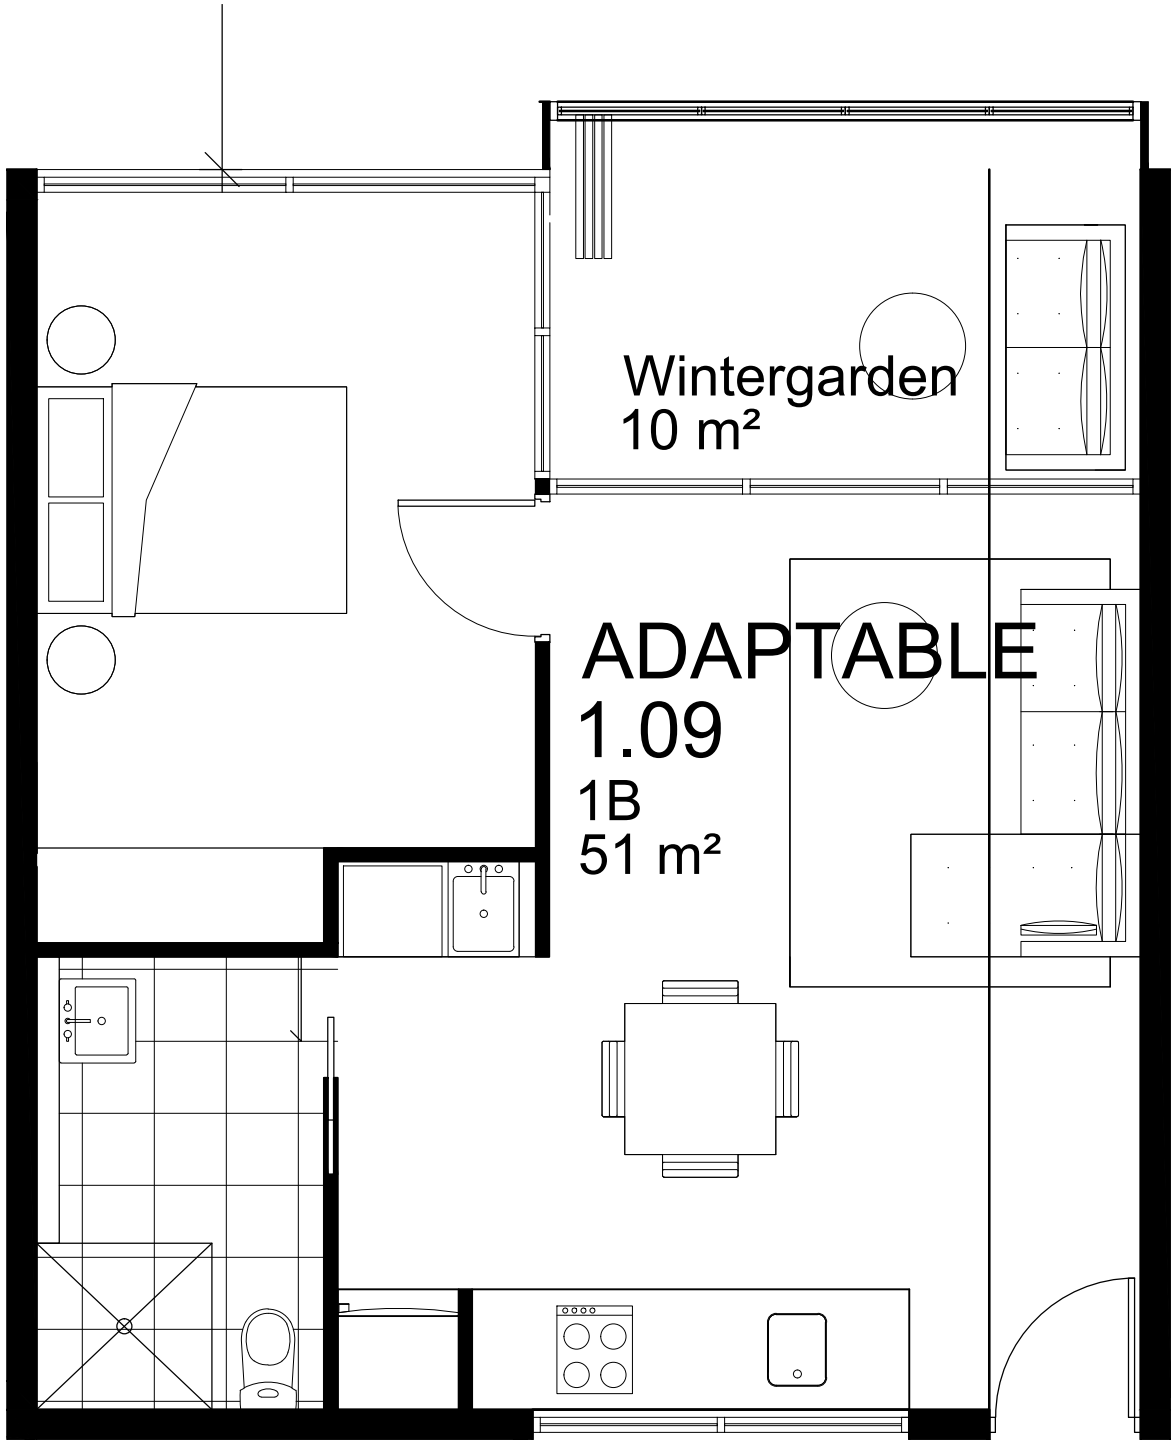


1 PRE-ADADPTION UNITS 1.09 & 2.09
1 : 50

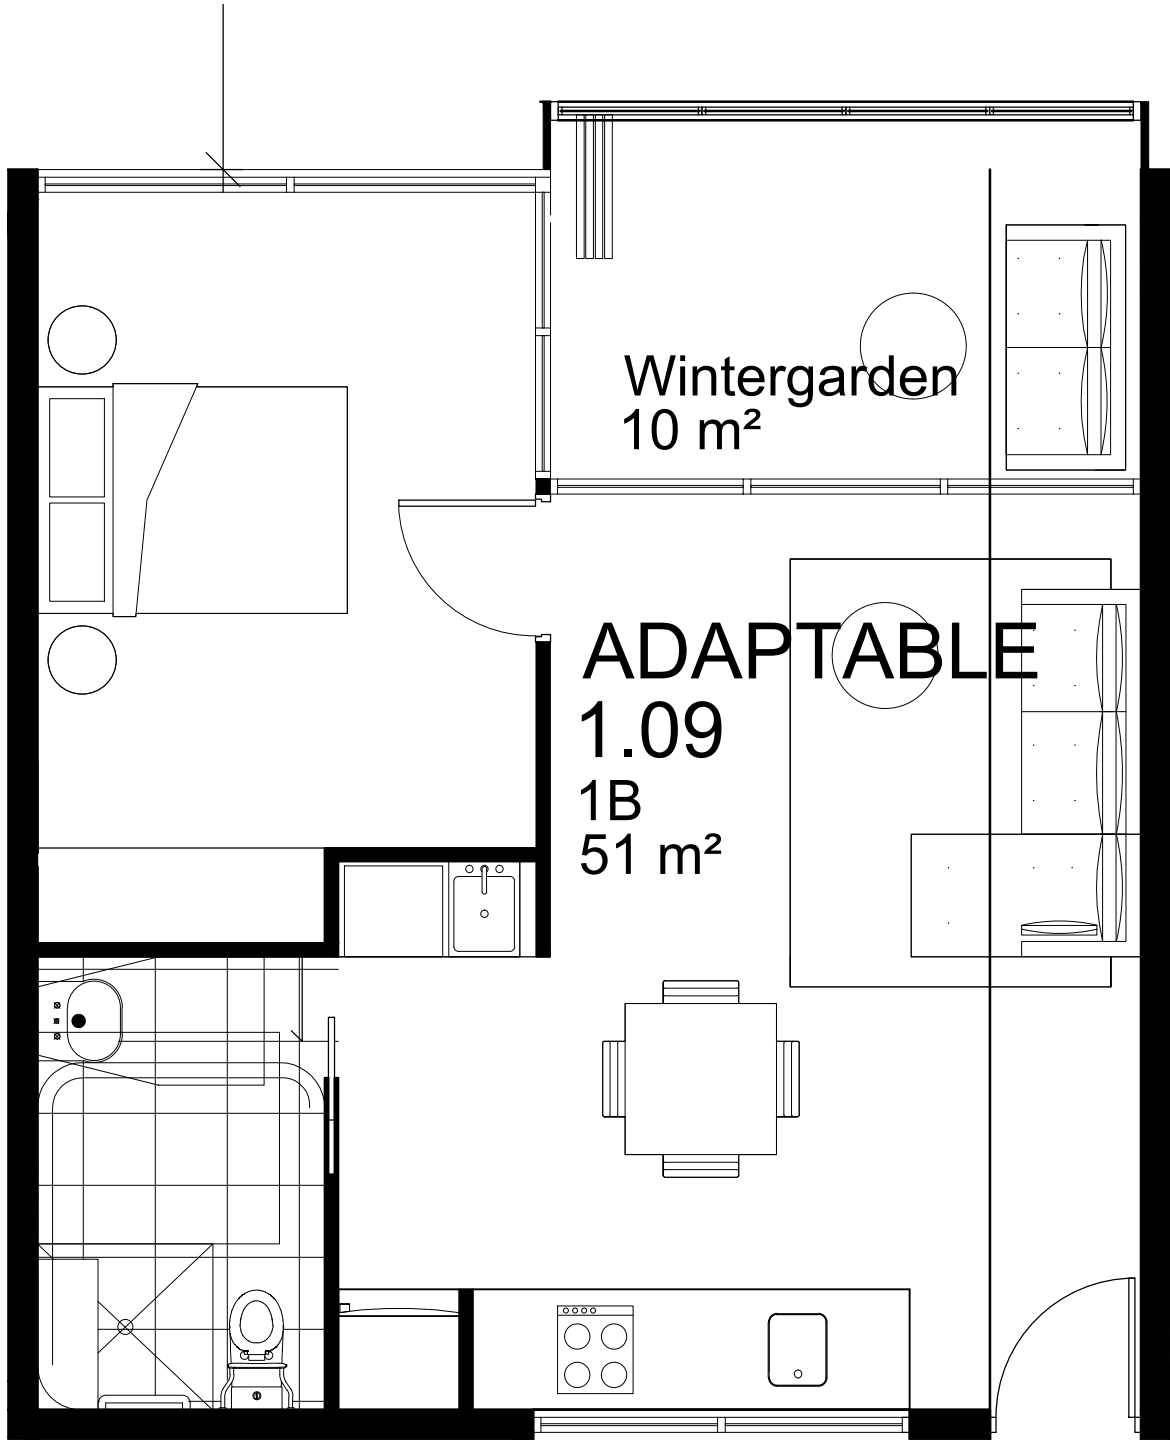


2 POST-ADADPTION UNITS 1.09 & 2.09
1 : 50

IMPORTANT NOTES: Do not scale from drawings. All dimensions to be checked on site before commencement of work. All discrepancies to be brought to the attention of the Architect. Larger scale drawings and written dimensions take preference. This drawing is copyright and the property of the author, and must not be retained, copied or used without the express authority of MARCHESE + PARTNERS INTERNATIONAL PTY. LTD. DA SUBMISSION NOT FOR CONSTRUCTION	REVISION	DATE	DESCRIPTION	BY	marchesepartners Marchese Partners International Pty Ltd Level 7, 107 Mount Street, North Sydney, NSW 2060 Australia P +61 2 9922 4375 F +61 2 9929 5786 E info@marchesepartners.com.au www.marchesepartners.com.au Sydney · Brisbane · Melbourne · Canberra · Guangzhou ACN 098 552 151 ABN 20 098 552 151		CLIENT		DRAWING TITLE			
	A	19/11/13	ISSUED FOR DA SUBMISSION	BW			DEE-WHY PROPERTIES		PRE & POST ADAPTABLE UNIT			
							PROJECT		SCALE	DATE	DRAWN	CHECKED
						DEE-WHY RESIDENTIAL APARTMENTS STAGE 2 23-29 PACIFIC PDE, DEE WHY		1 : 50	19/11/13	BY	AK	
								JOB	DRAWING	REVISION		
								10002	DA 1.13	A		

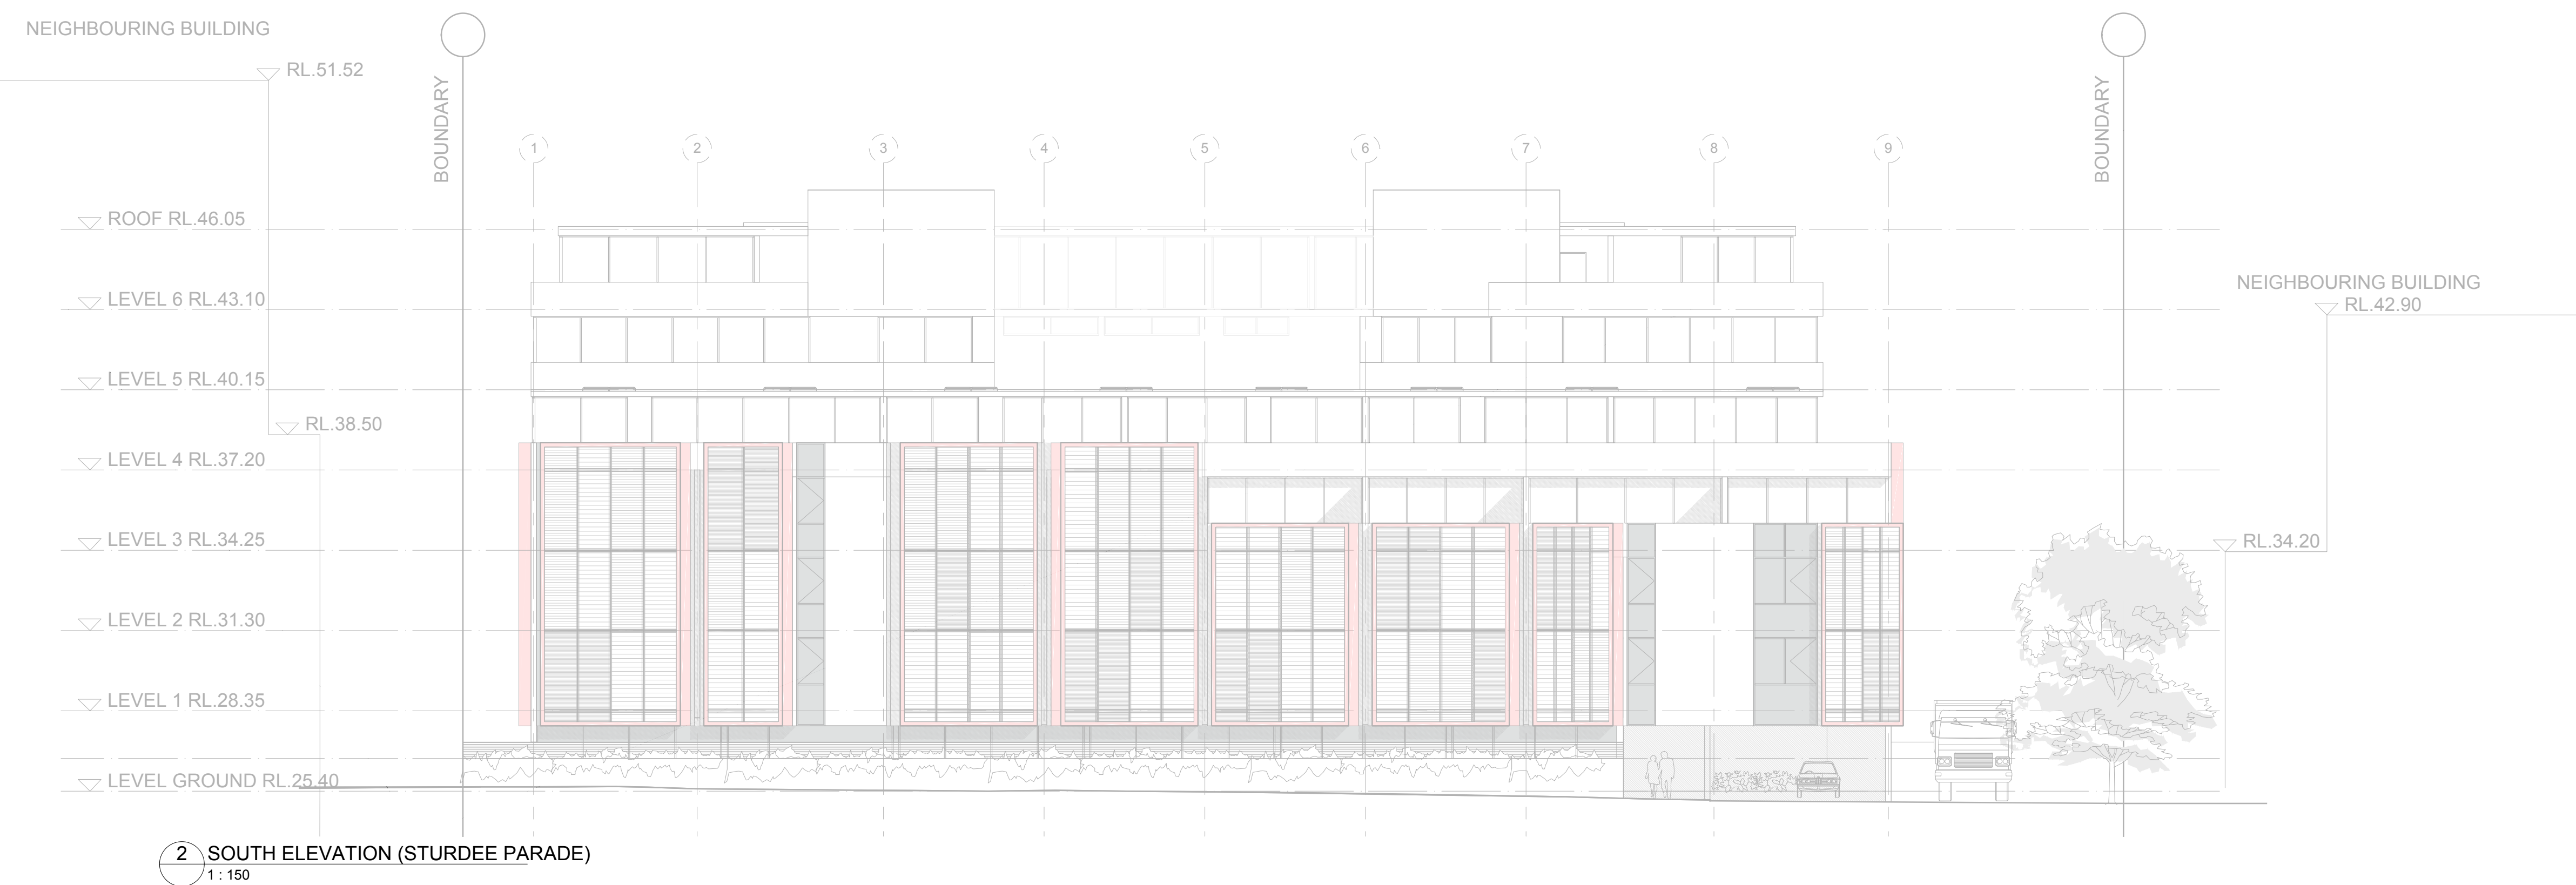



IMPORTANT NOTES: Do not scale from drawings. All dimensions to be checked on site before commencement of work. All discrepancies to be brought to the attention of the Architect. Larger scale drawings and written dimensions take preference. This drawing is copyright and the property of the author, and must not be retained, copied or used without the express authority of MARCHESE + PARTNERS INTERNATIONAL PTY. LTD. DA SUBMISSION NOT FOR CONSTRUCTION	REVISION		DATE	DESCRIPTION	BY	marchesepartners Marchese Partners International Pty Ltd Level 7, 107 Mount Street, North Sydney, NSW 2060 Australia P +61 2 9922 4375 F +61 2 9929 5786 E info@marchesepartners.com.au www.marchesepartners.com.au Sydney · Brisbane · Melbourne · Canberra · Guangzhou ACN 098 552 151 ABN 20 098 552 151	CLIENT				DRAWING TITLE			
	A		19/11/13	ISSUED FOR DA SUBMISSION	BW		DEE-WHY PROPERTIES				NORTH & SOUTH ELEVATIONS			
	B		28/08/14	ISSUED FOR DA SUBMISSION (STAGE 2)	EK									
							PROJECT							
							DEE-WHY RESIDENTIAL APARTMENTS STAGE 2							
							23-29 PACIFIC PDE, DEE WHY							
						SCALE		DATE	DRAWN	CHECKED				
						1 : 150		28/08/14	EK	AK				
						JOB		DRAWING		REVISION				
						10002		DA 2.01		B				

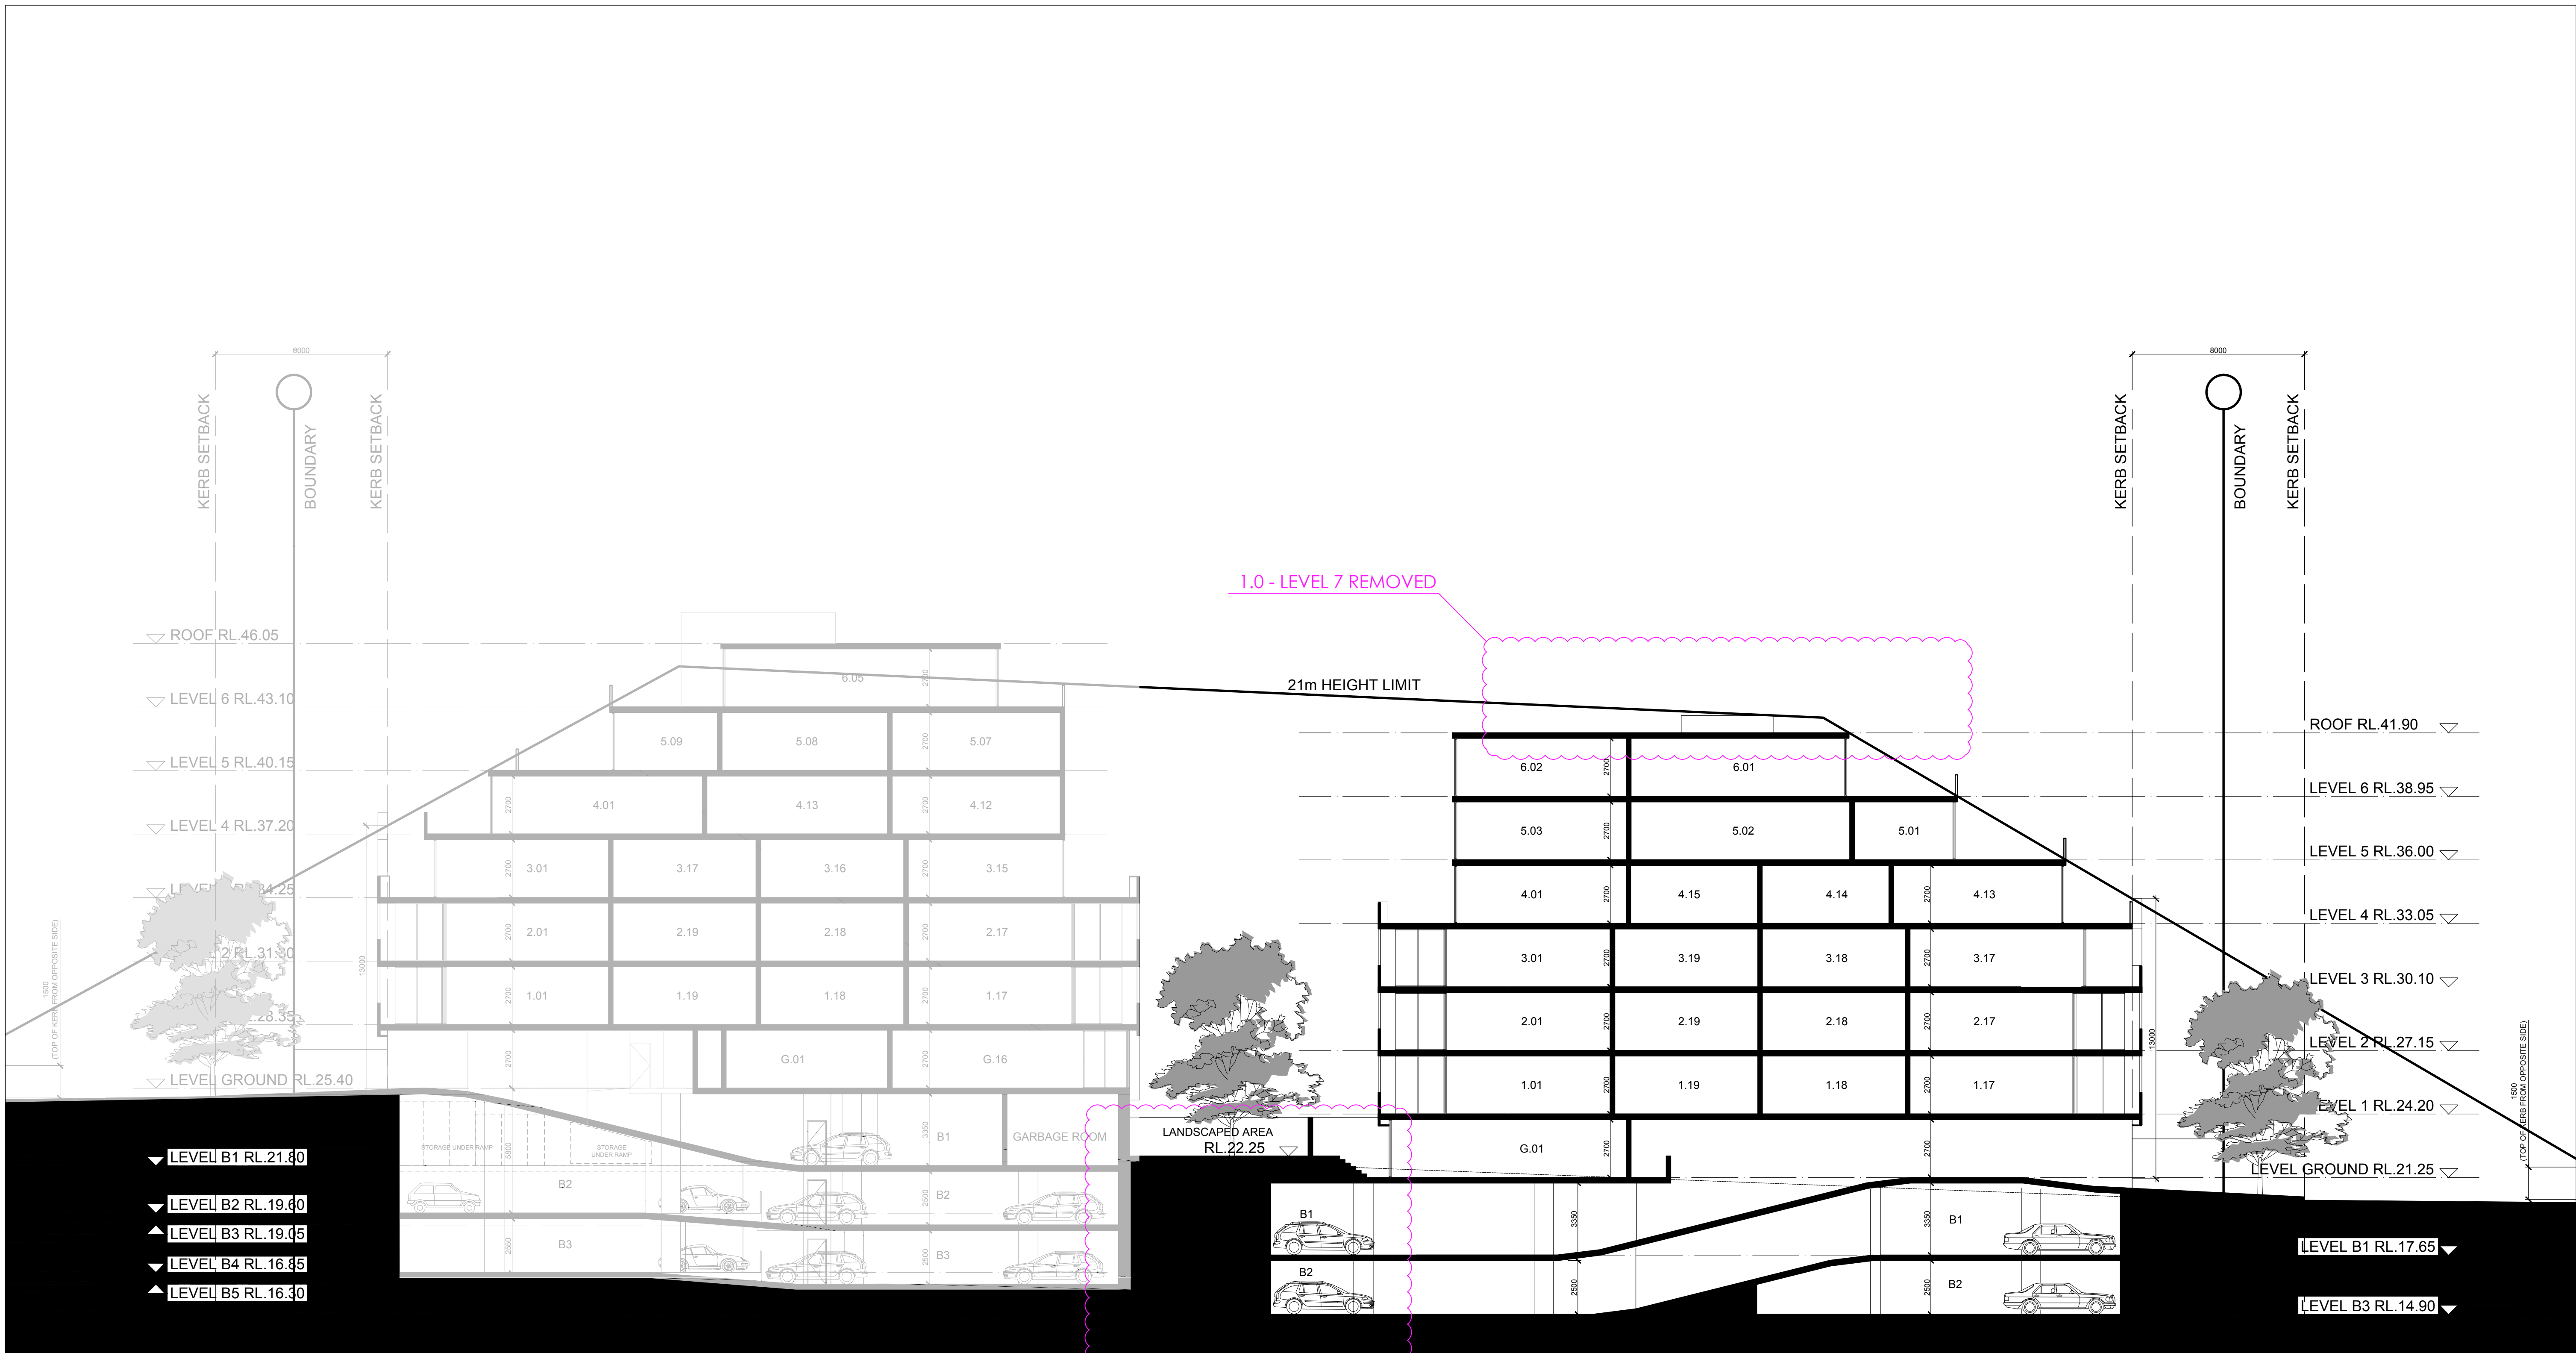


1 SECTION THRU CARPARK RAMP
1 : 150

IMPORTANT NOTES: Do not scale from drawings. All dimensions to be checked on site before commencement of work. All discrepancies to be brought to the attention of the Architect. Larger scale drawings and written dimensions take preference. This drawing is copyright and the property of the author, and must not be retained, copied or used without the express authority of MARCHESE + PARTNERS INTERNATIONAL PTY. LTD. DA SUBMISSION NOT FOR CONSTRUCTION	<table><tr><th>REVISION</th><th>DATE</th><th>DESCRIPTION</th><th>BY</th></tr><tr><td>A</td><td>19/11/13</td><td>ISSUED FOR DA SUBMISSION</td><td>BW</td></tr><tr><td>B</td><td>28/08/14</td><td>ISSUED FOR DA SUBMISSION (STAGE 2)</td><td>EK</td></tr></table>			REVISION	DATE	DESCRIPTION	BY	A	19/11/13	ISSUED FOR DA SUBMISSION	BW	B	28/08/14	ISSUED FOR DA SUBMISSION (STAGE 2)	EK	marchesepartners Marchese Partners International Pty Ltd Level 7, 107 Mount Street, North Sydney, NSW 2060 Australia P +61 2 9922 4375 F +61 2 9929 5786 E info@marchesepartners.com.au www.marchesepartners.com.au Sydney · Brisbane · Melbourne · Canberra · Guangzhou ACN 098 552 151 ABN 20 098 552 151						CLIENT DEE-WHY PROPERTIES		DRAWING TITLE SECTION THRU CARPARK RAMP			
	REVISION	DATE	DESCRIPTION	BY																							
	A	19/11/13	ISSUED FOR DA SUBMISSION	BW																							
	B	28/08/14	ISSUED FOR DA SUBMISSION (STAGE 2)	EK																							
PROJECT DEE-WHY RESIDENTIAL APARTMENTS STAGE 2 23-29 PACIFIC PDE, DEE WHY						SCALE 1 : 150		DATE 28/08/14		DRAWN EK		CHECKED AK															
						JOB 10002		DRAWING DA 3.01			REVISION B																

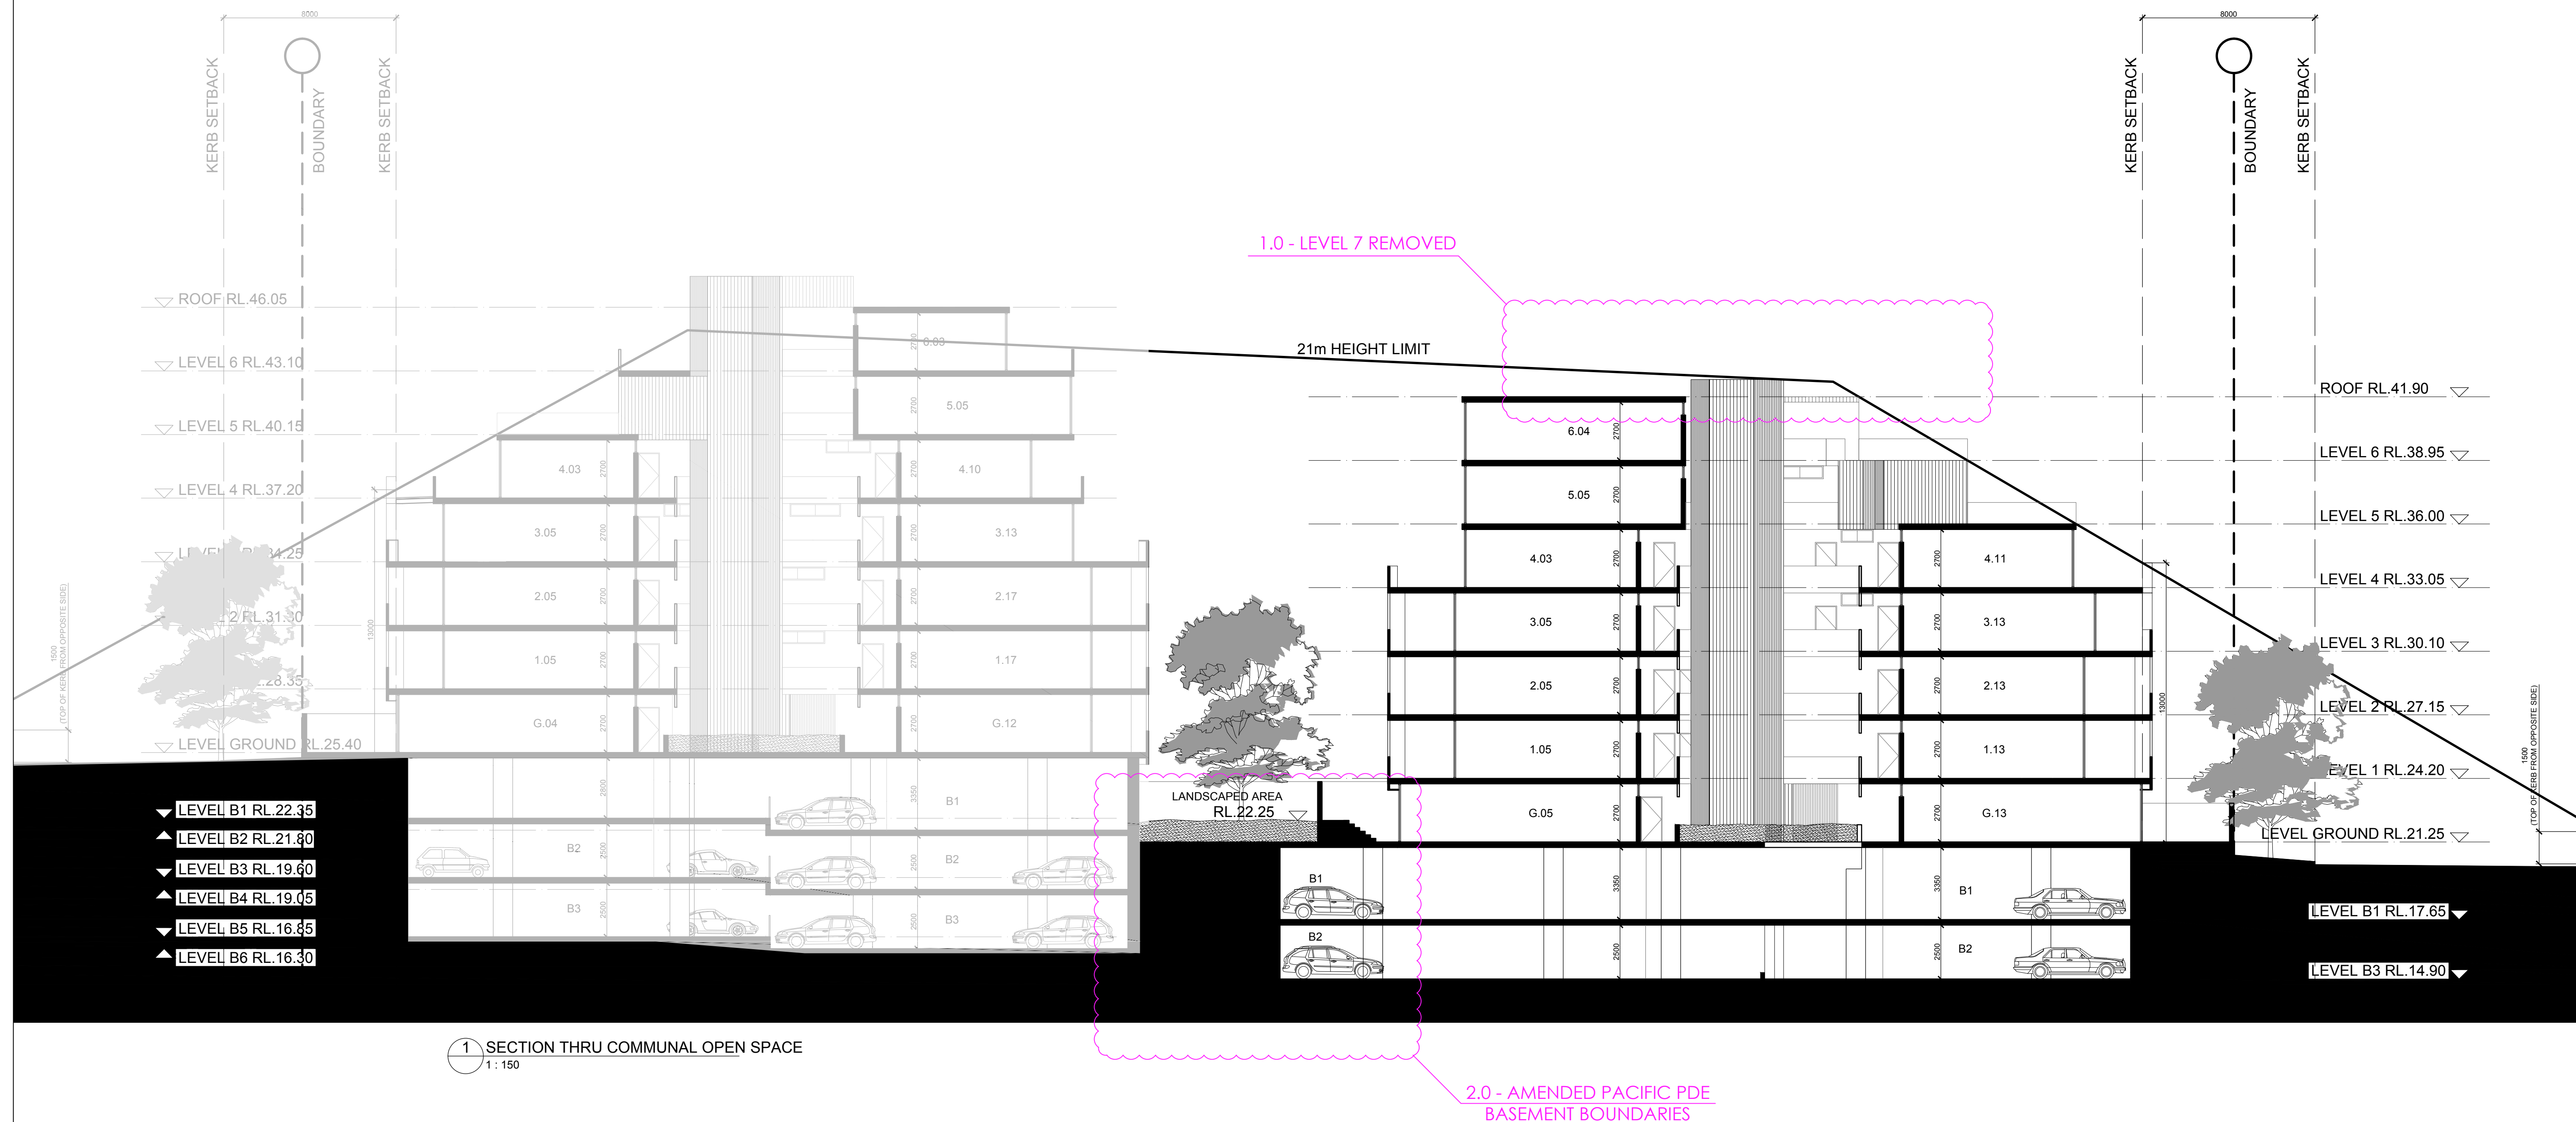


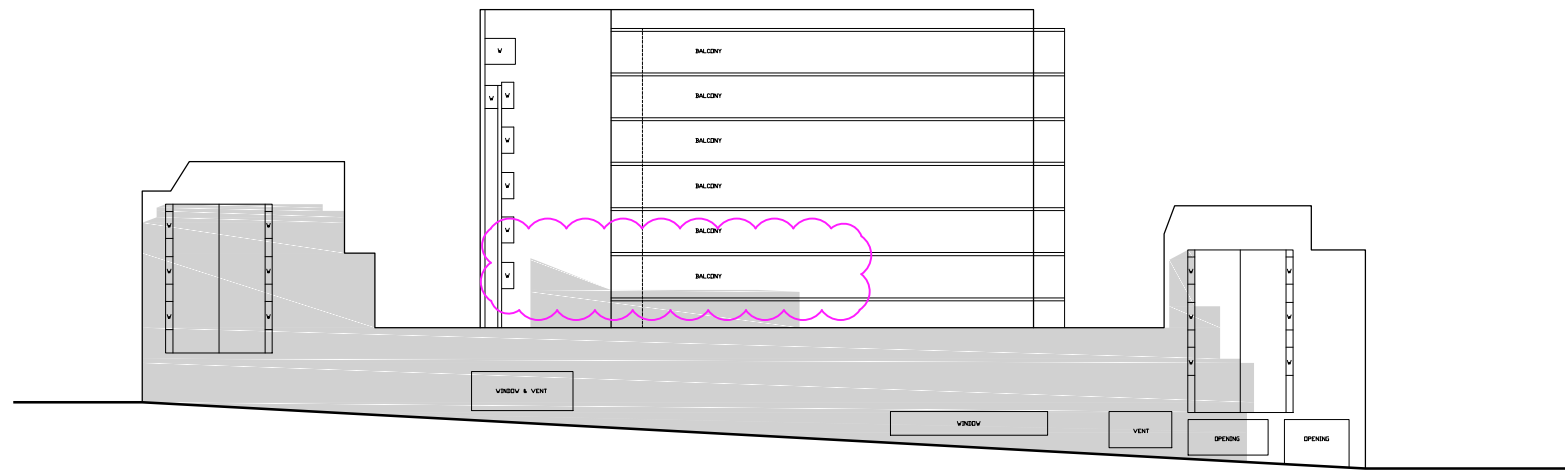

1 JUNE 21 - 9am ELEVATION SHADOW
No. 834 PITTWATER ROAD, DEE WHY GRAND
1 : 500

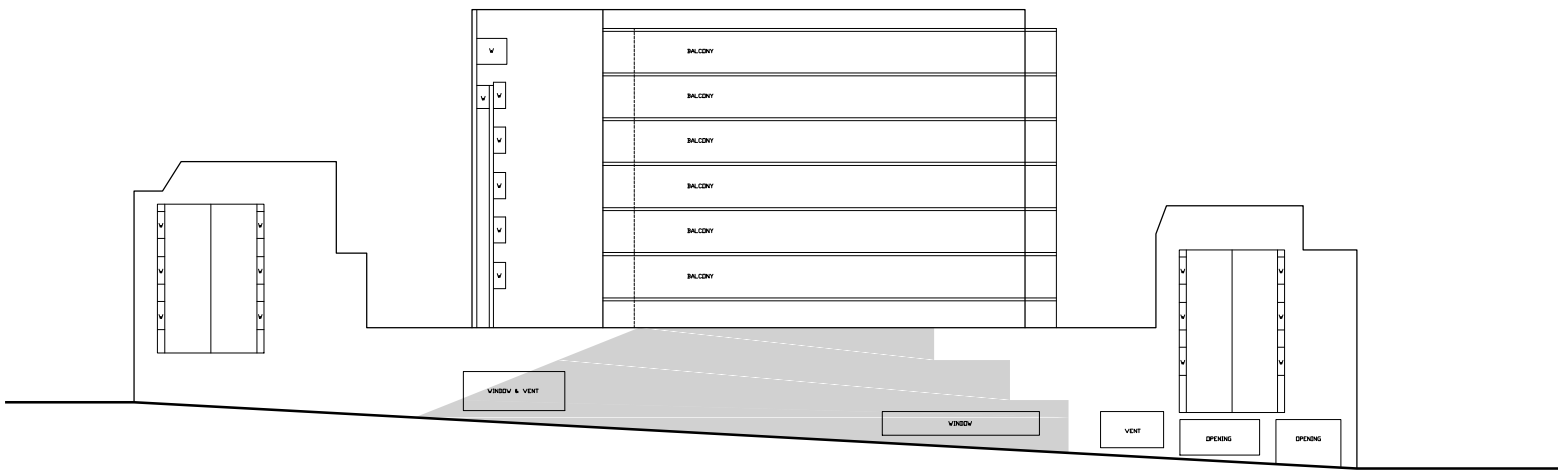

2 JUNE 21 - 10am ELEVATION SHADOW
No. 834 PITTWATER ROAD, DEE WHY GRAND
1 : 500

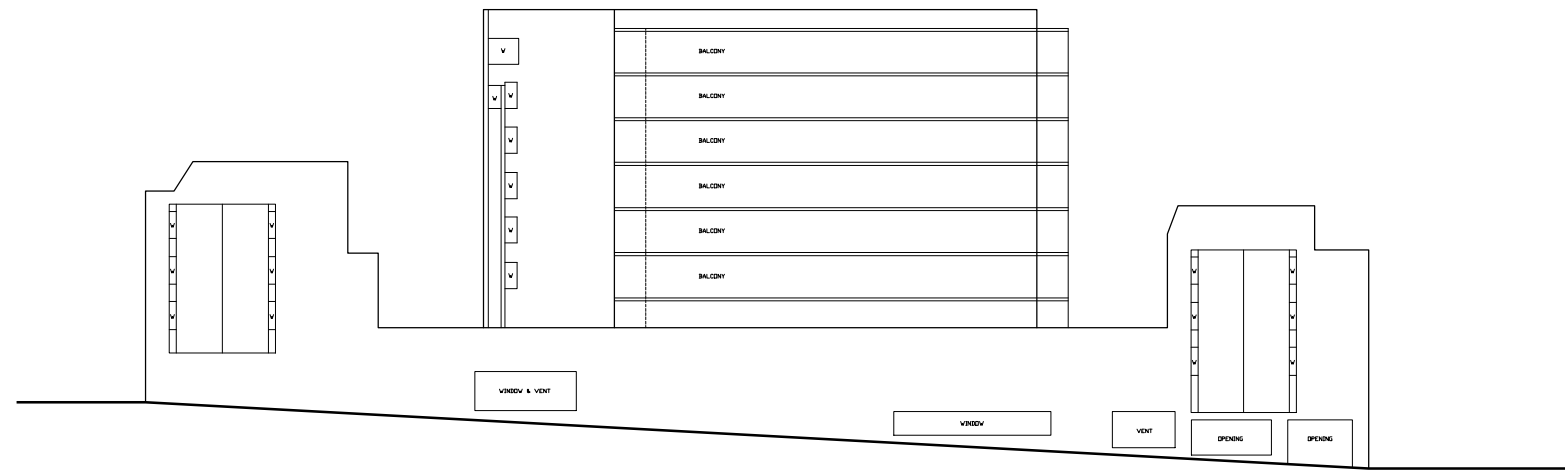


3 JUNE 21 - 11am ELEVATION SHADOW
No. 834 PITTWATER ROAD, DEE WHY GRAND
1 : 500




1 JUNE 21 - 9am
1 : 500




2 JUNE 21 - 10am
1 : 500

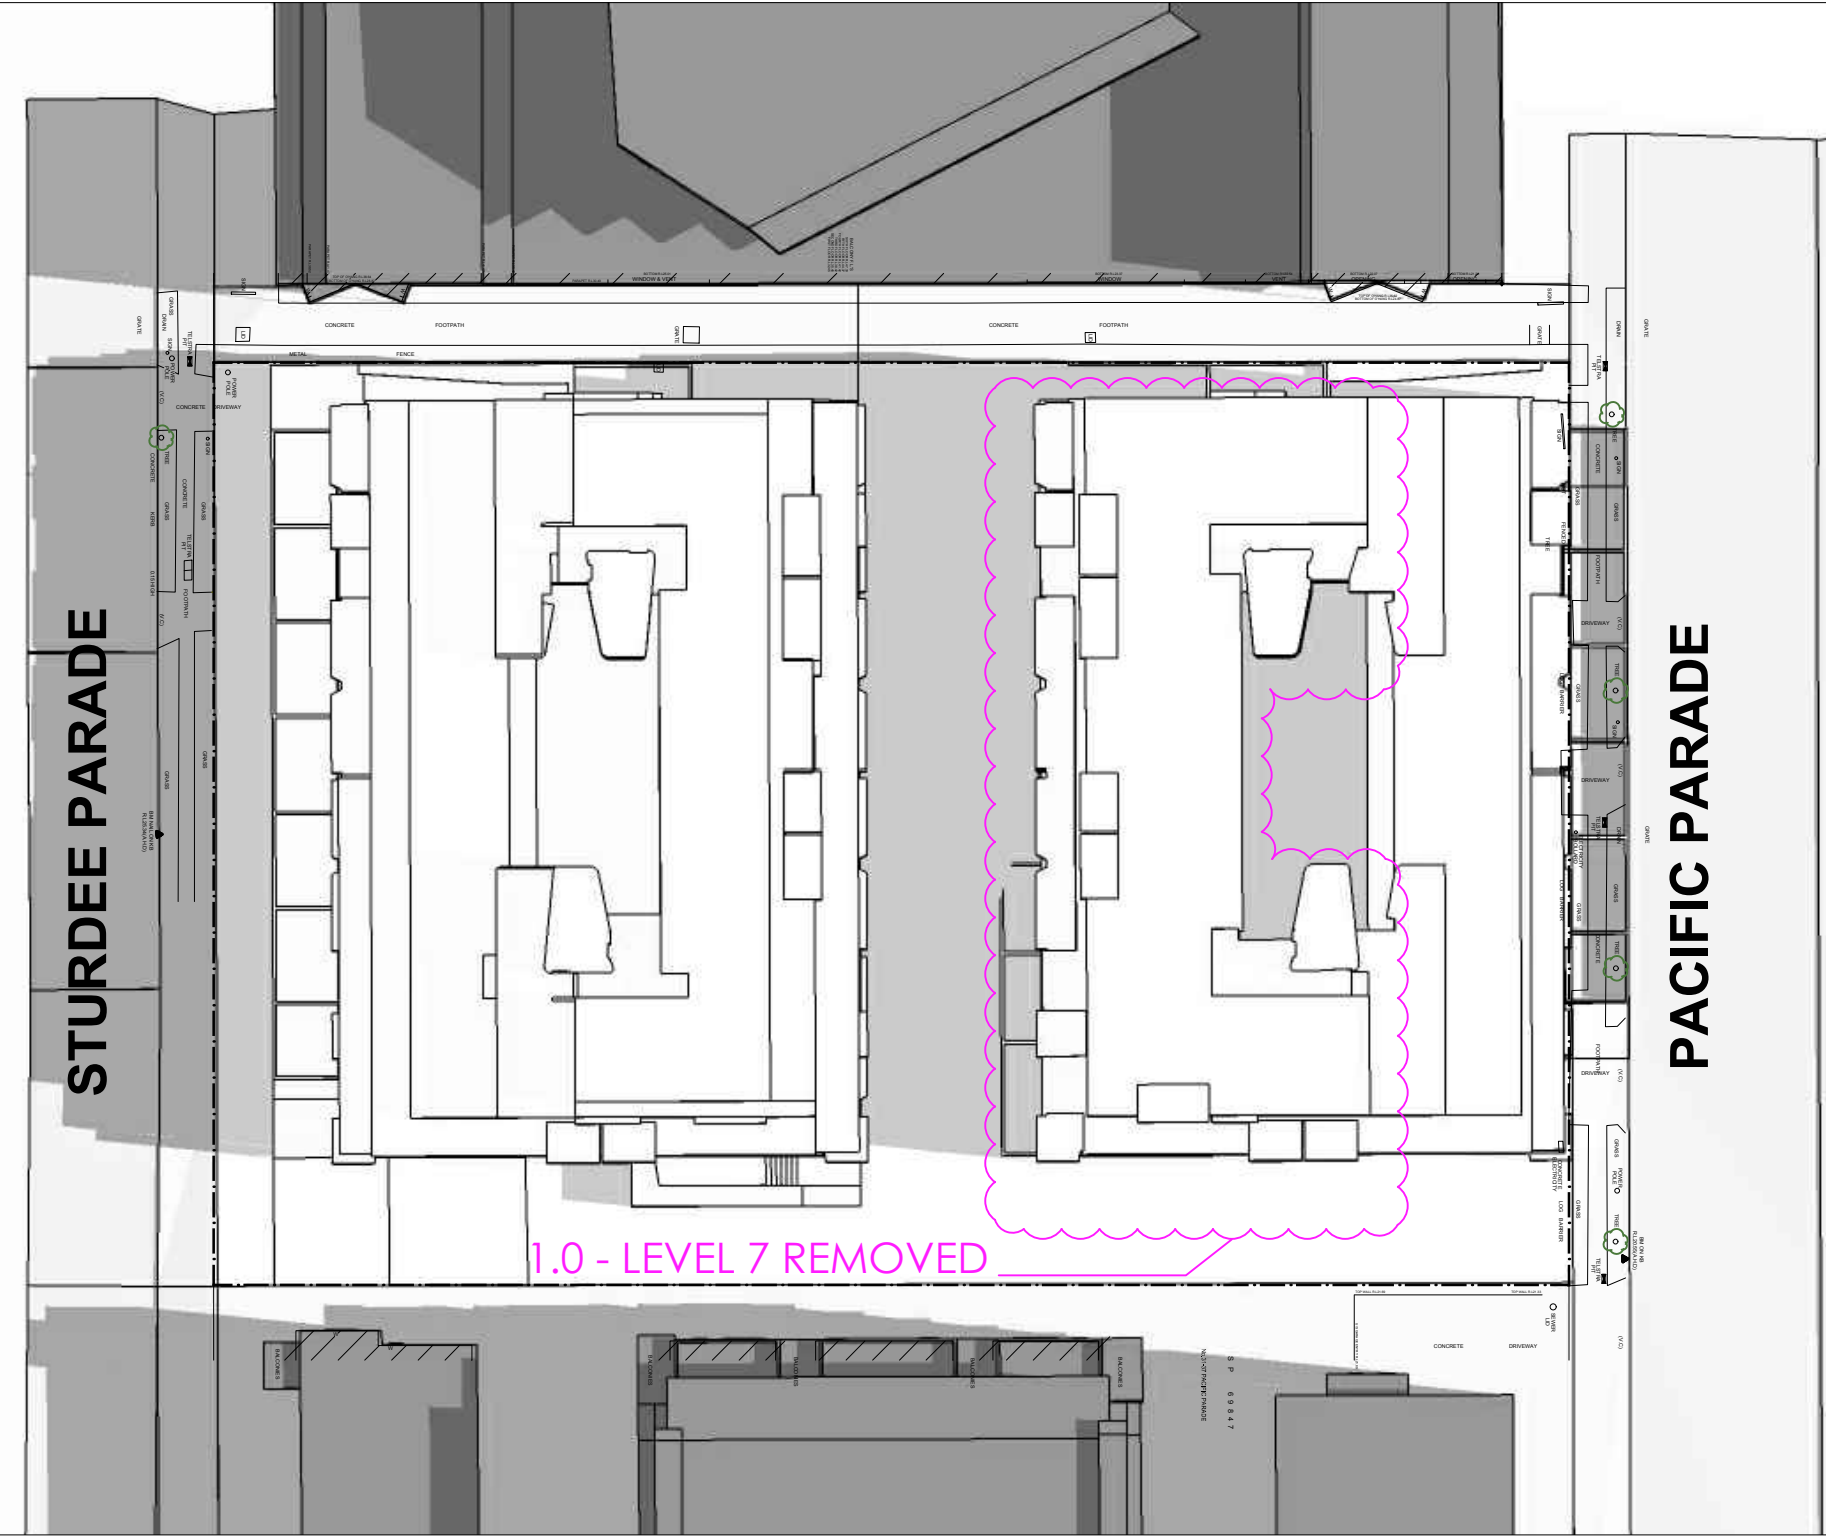


3 JUNE 21 - 11am
1 : 500

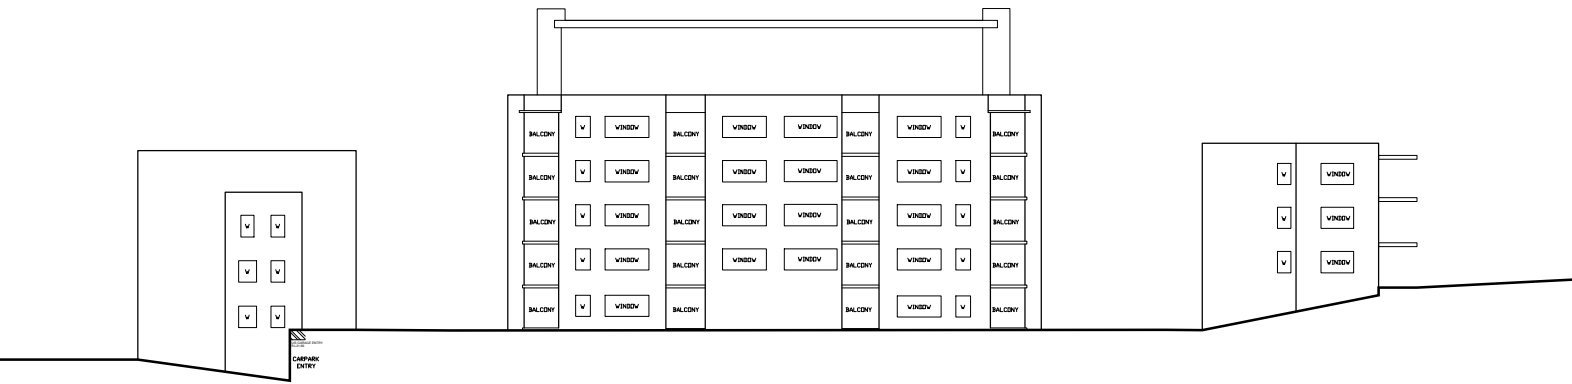

1 JUNE 21 - 9am ELEVATION SHADOW
No. 31-37 PACIFIC PARADE
1 : 500

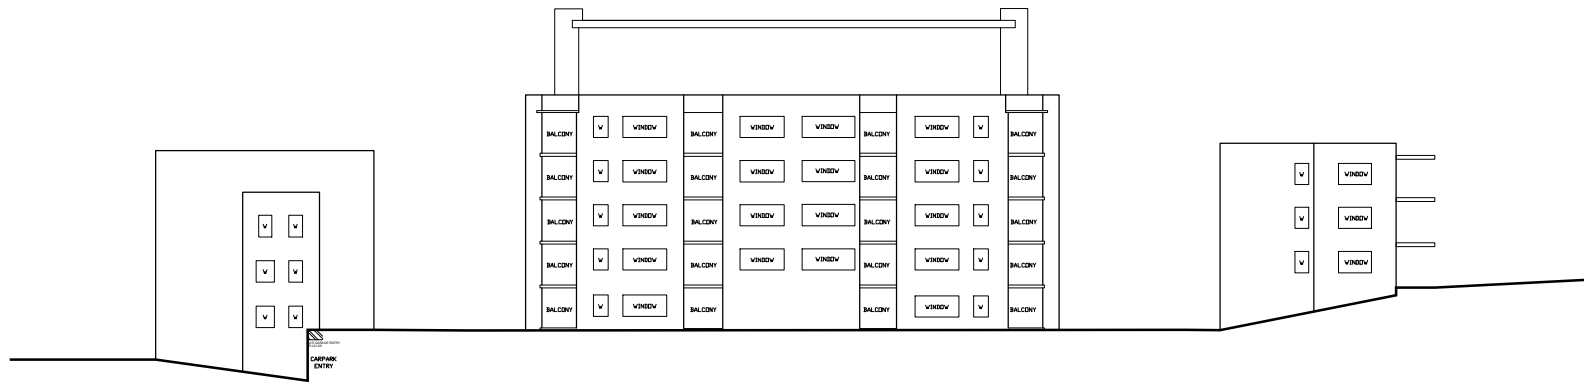


2 JUNE 21 - 10am ELEVATION SHADOW
No. 31-37 PACIFIC PARADE
1 : 500

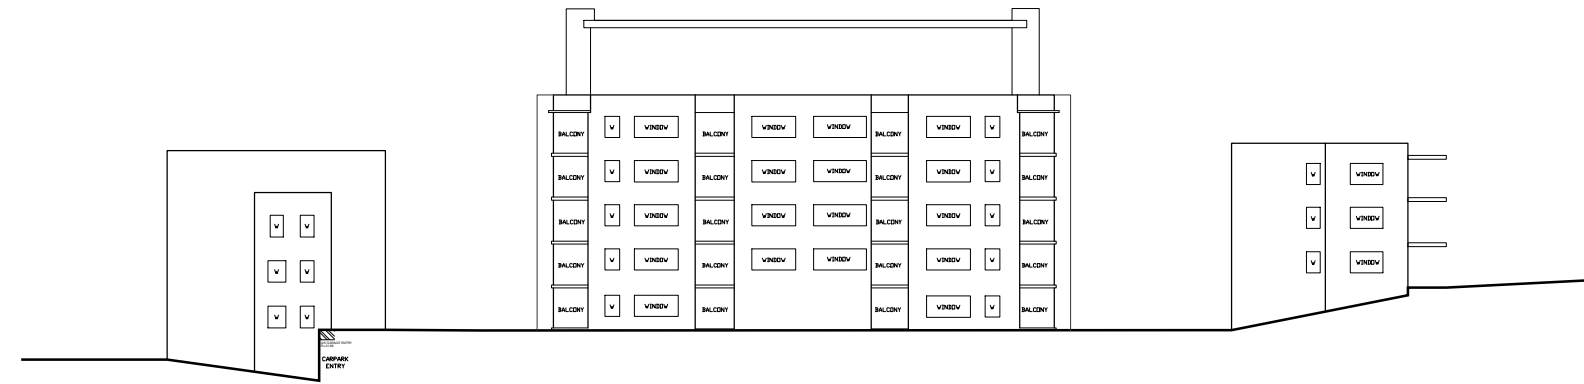


3 JUNE 21 - 11am ELEVATION SHADOW
No. 31-37 PACIFIC PARADE
1 : 500


IMPORTANT NOTES: Do not scale from drawings. All dimensions to be checked on site before commencement of work. All discrepancies to be brought to the attention of the Architect. Larger scale drawings and written dimensions take preference. This drawing is copyright and the property of the author, and must not be retained, copied or used without the express authority of MARCHESE + PARTNERS INTERNATIONAL PTY. LTD. DA SUBMISSION NOT FOR CONSTRUCTION	REVISION	DATE	DESCRIPTION	BY	marchesepartners Marchese Partners International Pty Ltd Level 7, 107 Mount Street, North Sydney, NSW 2060 Australia P +61 2 9922 4375 F +61 2 9929 5786 E info@marchesepartners.com.au www.marchesepartners.com.au Sydney · Brisbane · Melbourne · Canberra · Guangzhou ACN 098 552 151 ABN 20 098 552 151		CLIENT DEE-WHY PROPERTIES		DRAWING TITLE SHADOW DIAGRAM 04- LEVEL 7 OMITTED 9AM TO 11AM			
	A	19/11/13	ISSUED FOR DA SUBMISSION	BW			PROJECT DEE-WHY RESIDENTIAL APARTMENTS STAGE 2 23-29 PACIFIC PDE, DEE WHY	SCALE 1 : 1000 @ A3 1 : 500 @ A1	DATE 28/08/14	DRAWN BY	CHECKED AK	
	B	05/05/14	ADDITIONAL SHADOW ELEVATION INFORMATION	BW				JOB 10002	DRAWING DA 4.04	REVISION C		
C	28/08/14	ISSUED FOR DA SUBMISSION (STAGE 2)	EK									

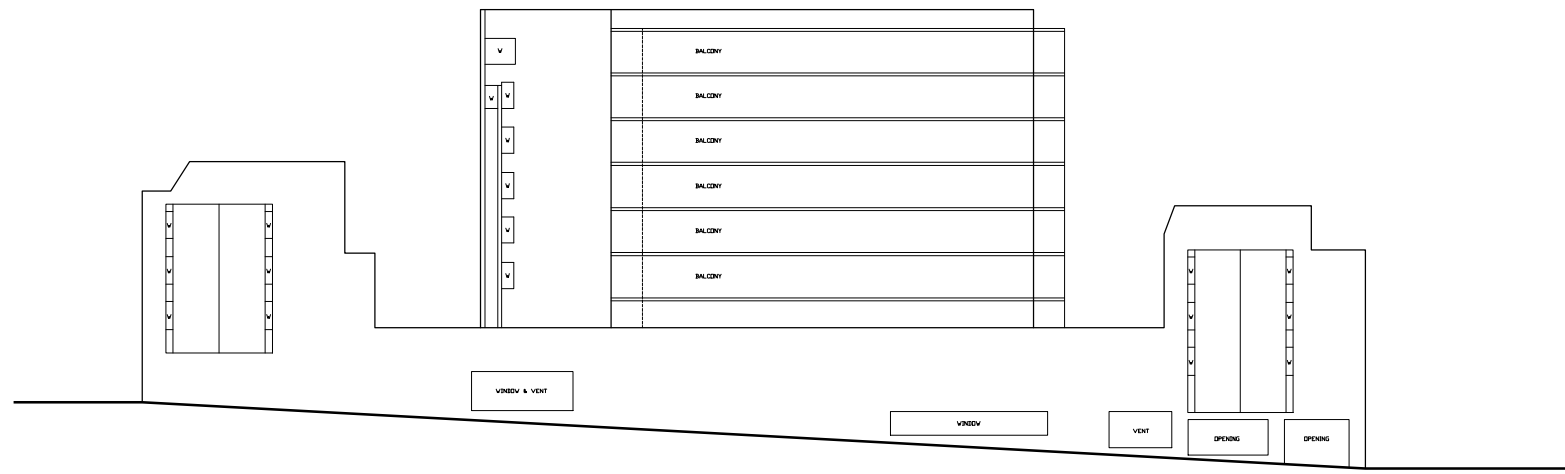


1 JUNE 21 - 12noon ELEVATION SHADOW
No. 834 PITTWATER ROAD, DEE WHY GRAND
1 : 500

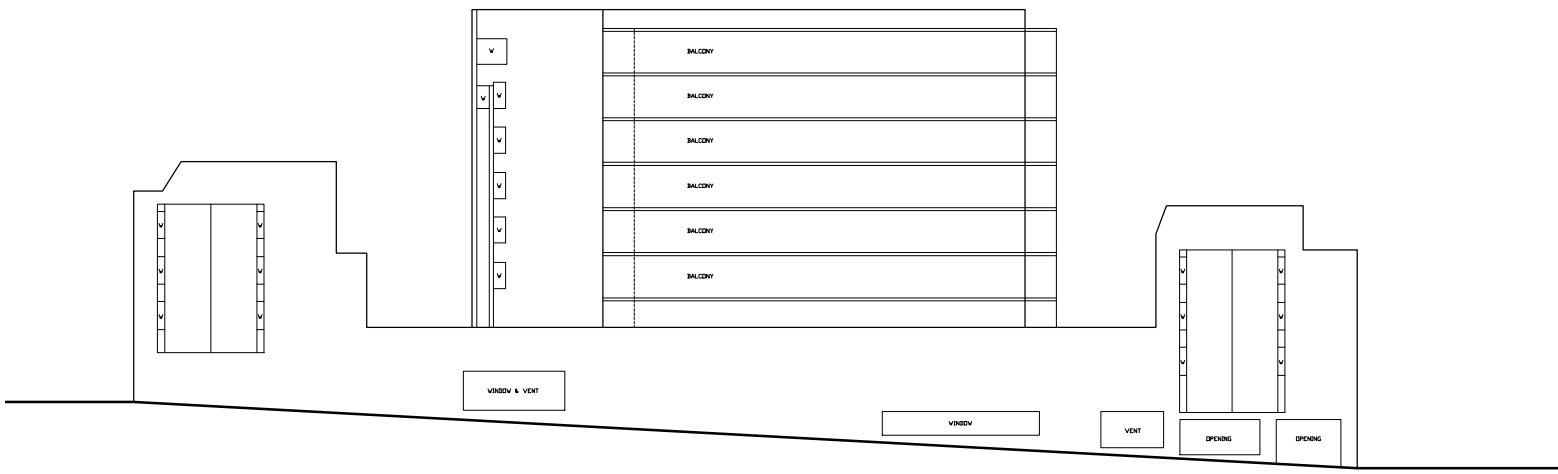

2 JUNE 21 - 1pm ELEVATION SHADOW
No. 834 PITTWATER ROAD, DEE WHY GRAND
1 : 500

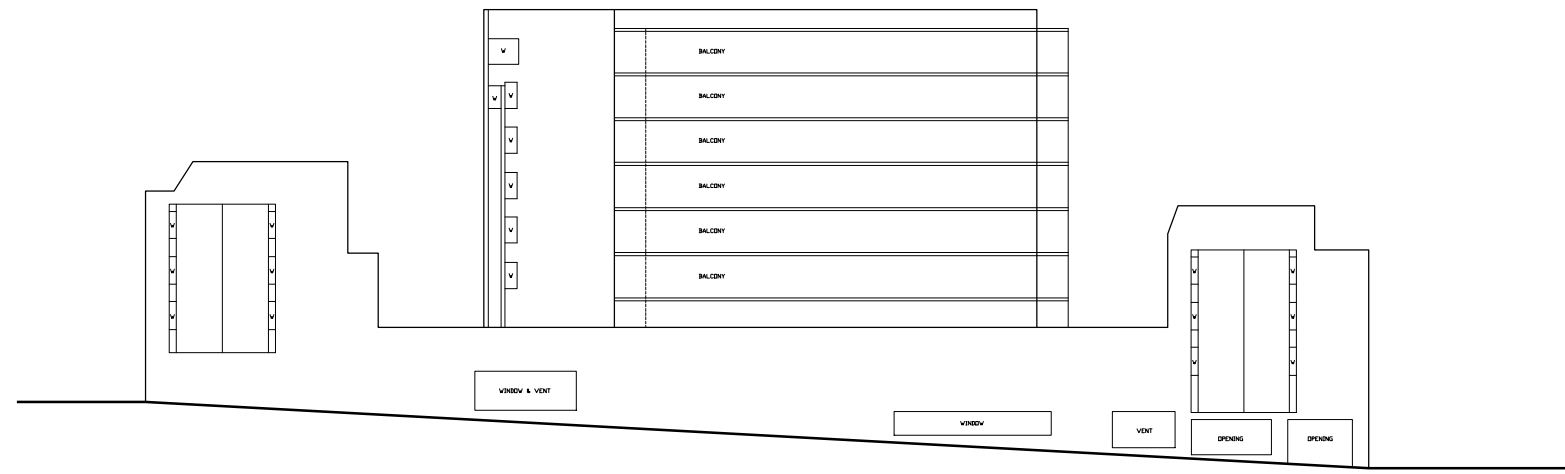


3 JUNE 21 - 2pm ELEVATION SHADOW
No. 834 PITTWATER ROAD, DEE WHY GRAND
1 : 500

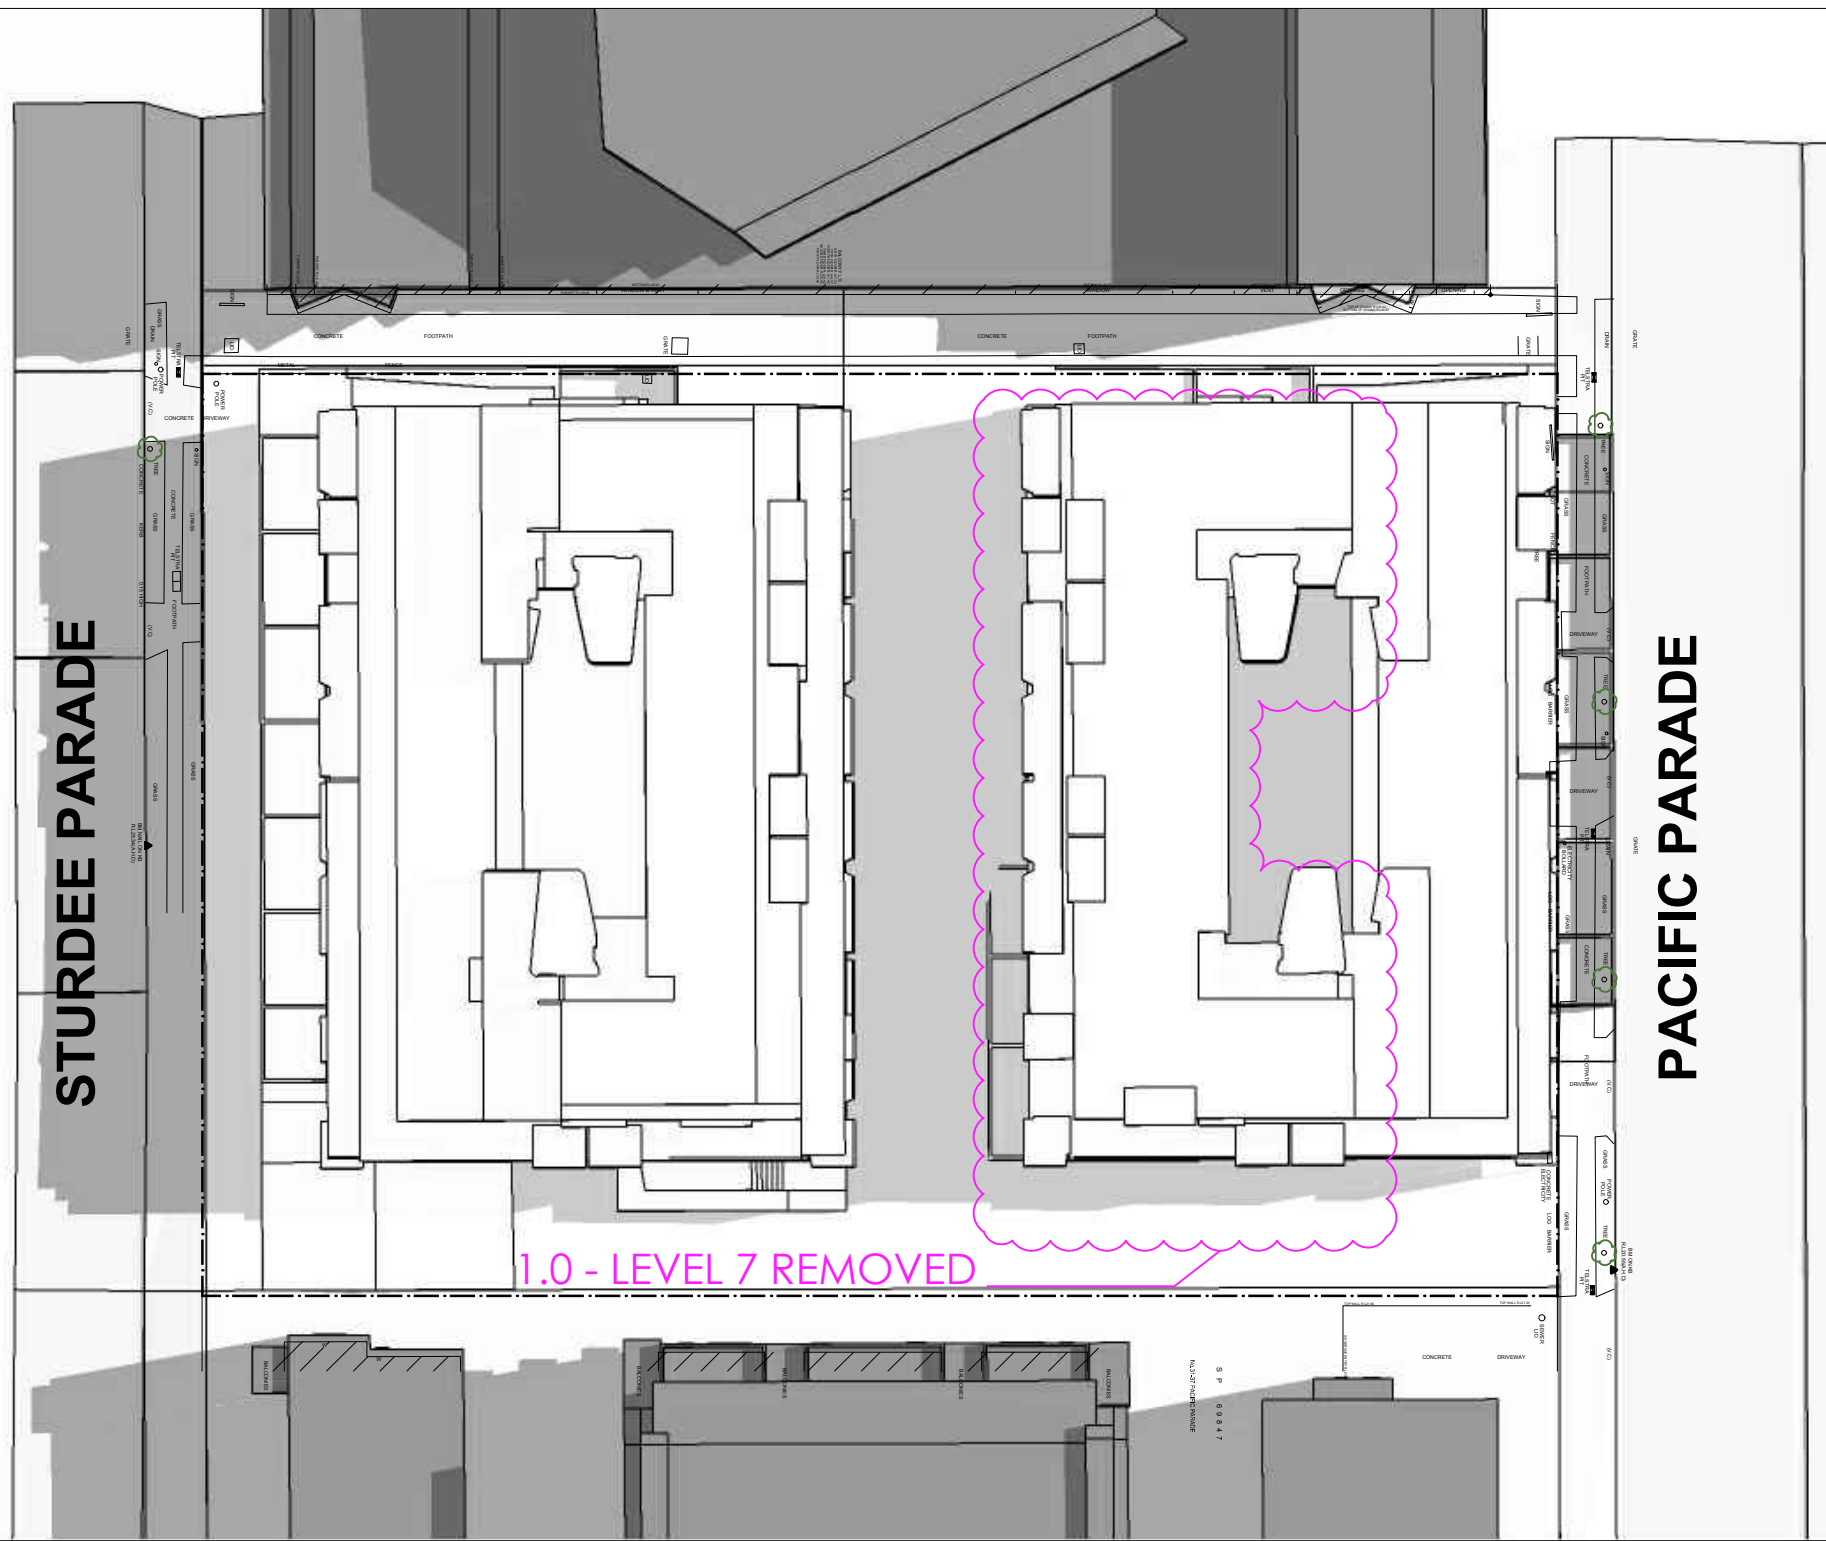


1 JUNE 21 - 12noon
1 : 500




2 JUNE 21 - 1pm
1 : 500

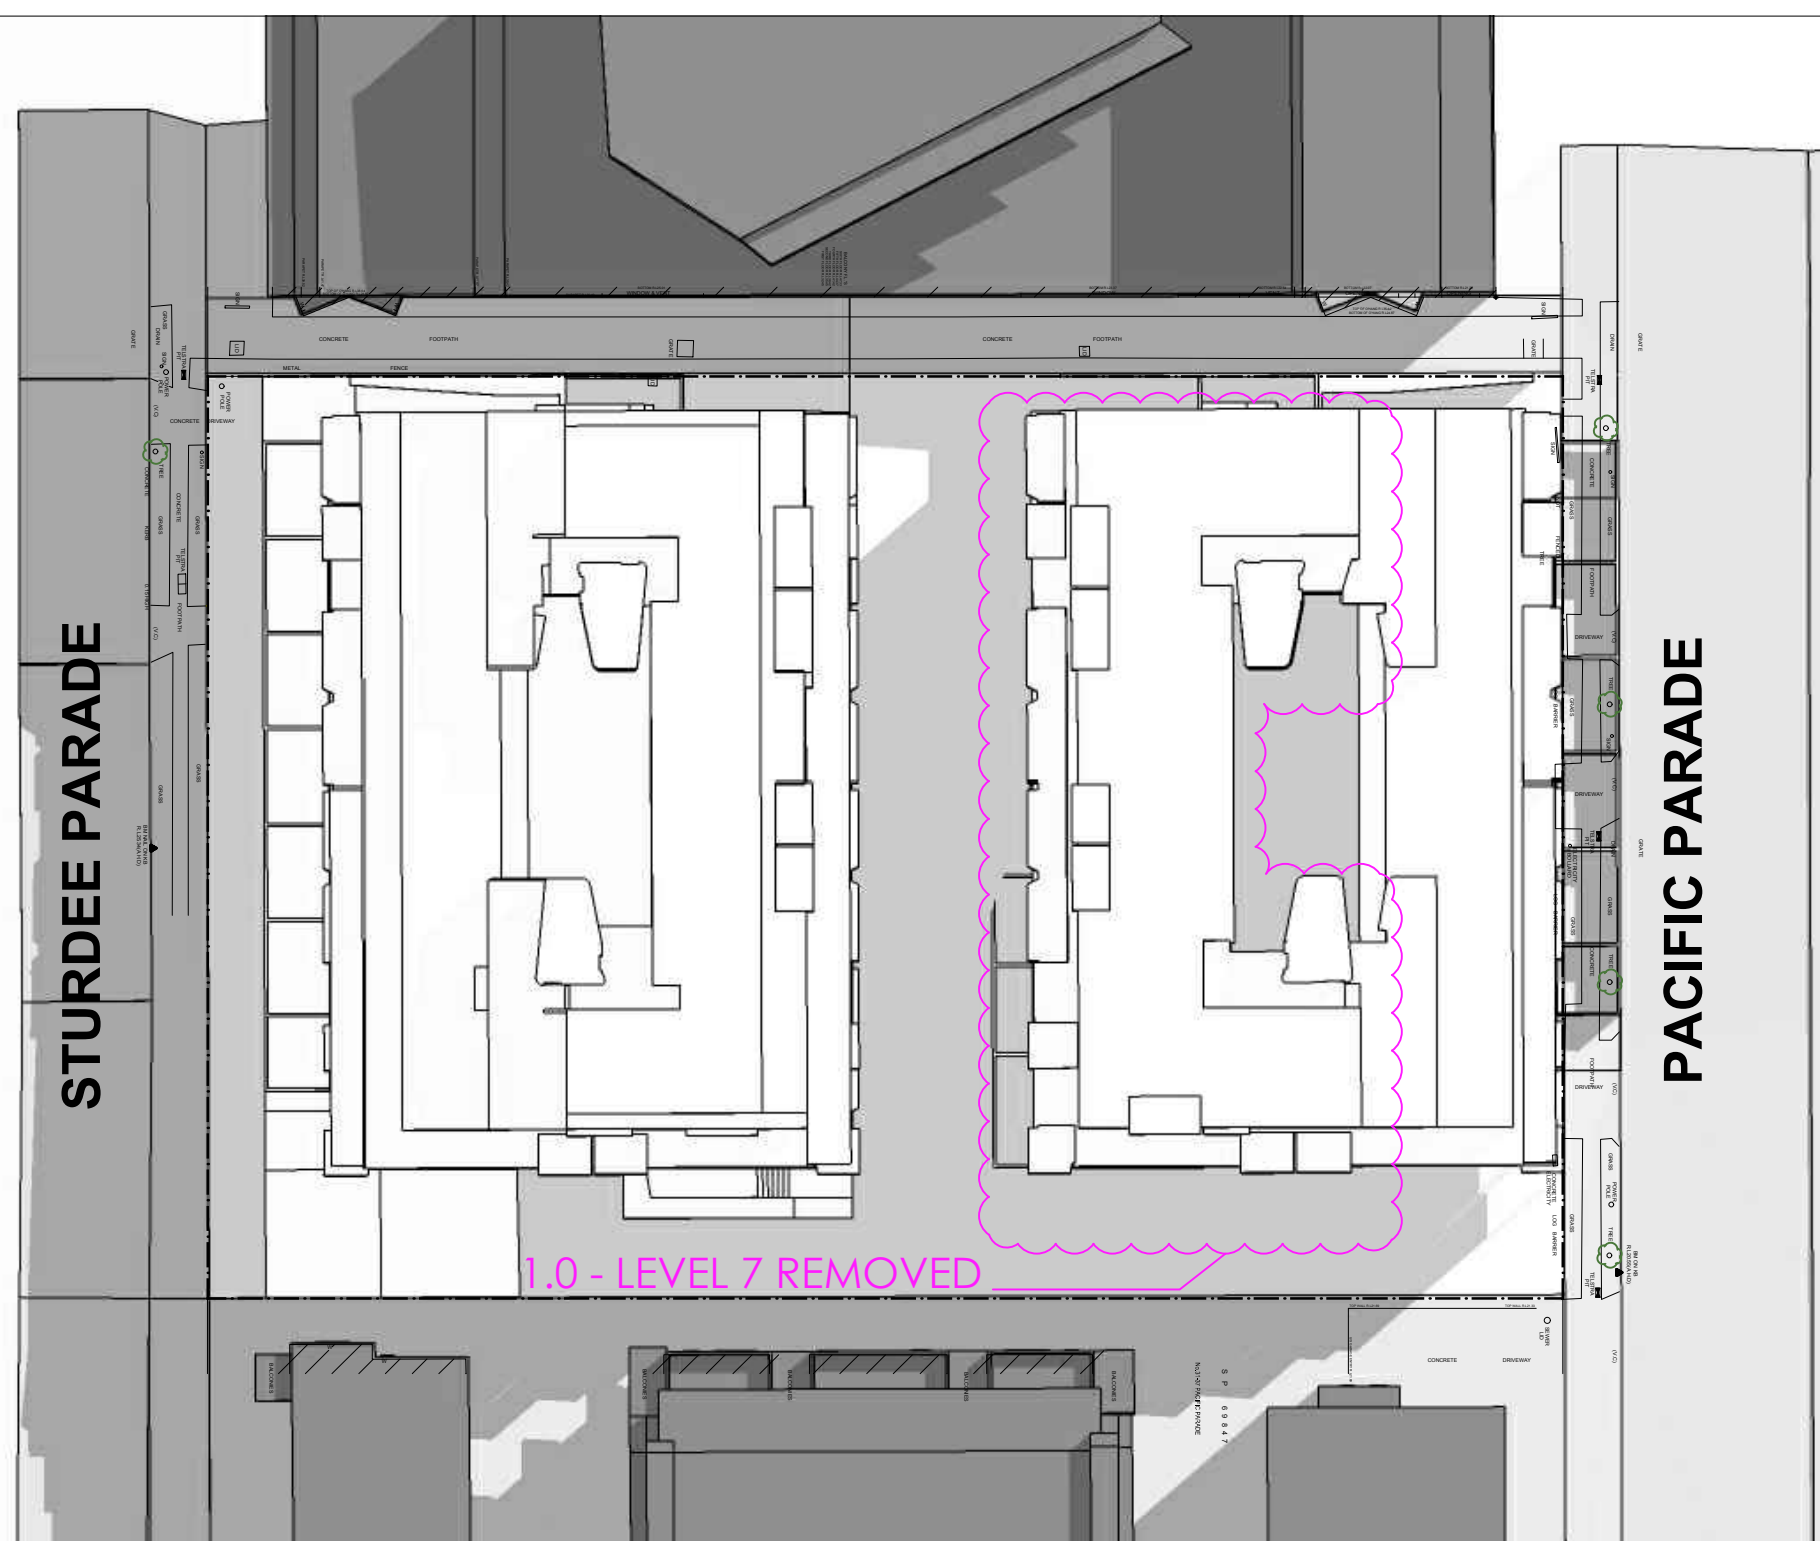


3 JUNE 21 - 2pm
1 : 500

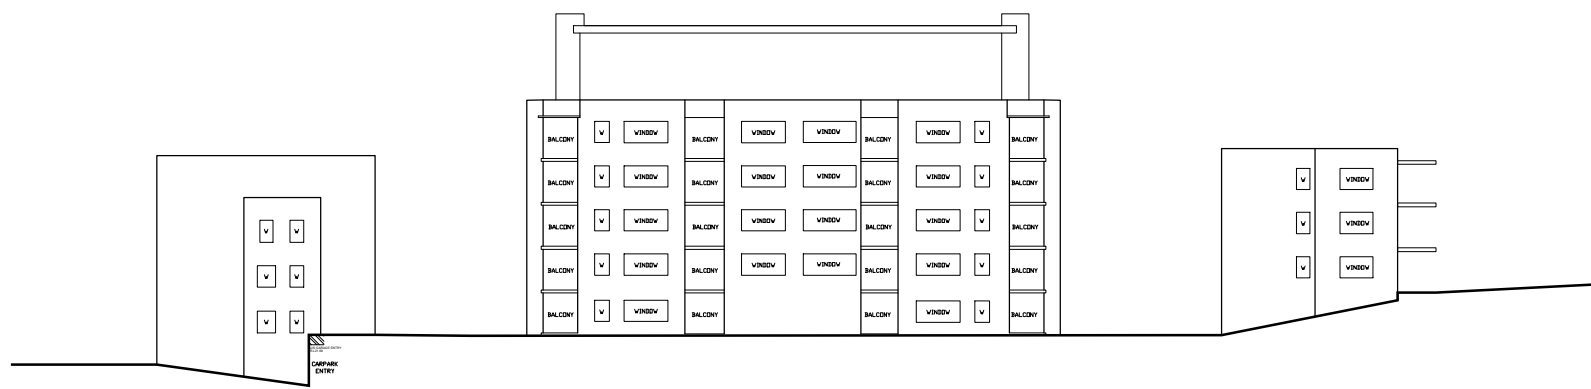

1 JUNE 21 - 12noon ELEVATION SHADOW
No. 31-37 PACIFIC PARADE
1 : 500

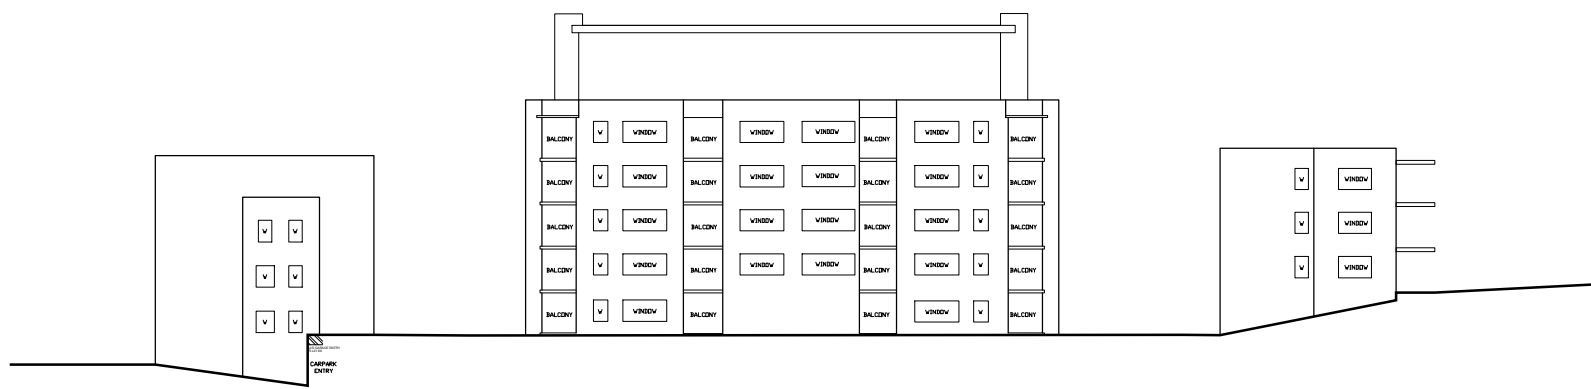


2 JUNE 21 - 1pm ELEVATION SHADOW
No. 31-37 PACIFIC PARADE
1 : 500

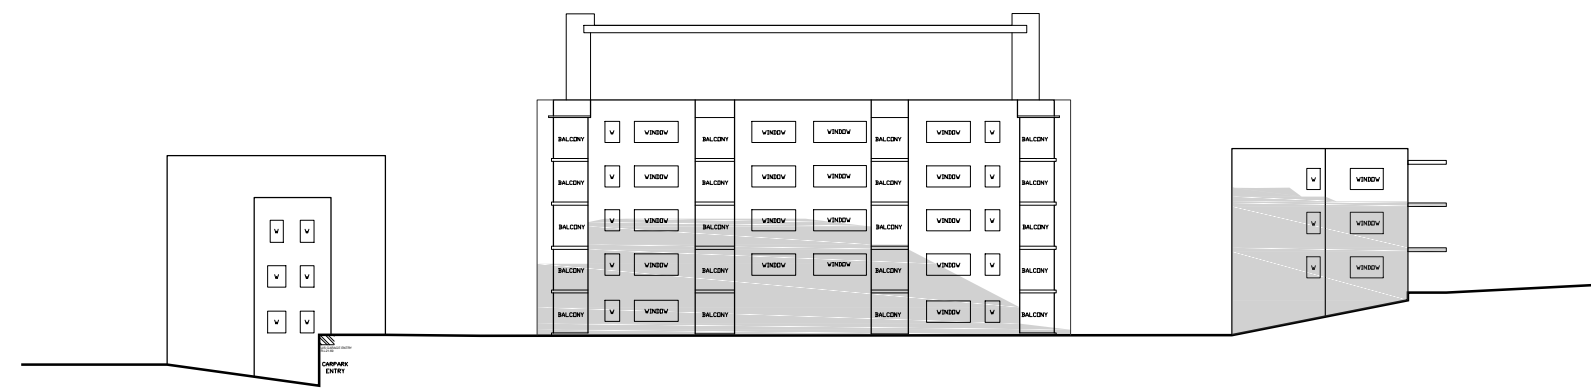


3 JUNE 21 - 2pm ELEVATION SHADOW
No. 31-37 PACIFIC PARADE
1 : 500


IMPORTANT NOTES: Do not scale from drawings. All dimensions to be checked on site before commencement of work. All discrepancies to be brought to the attention of the Architect. Larger scale drawings and written dimensions take preference. This drawing is copyright and the property of the author, and must not be retained, copied or used without the express authority of MARCHESE + PARTNERS INTERNATIONAL PTY. LTD. DA SUBMISSION NOT FOR CONSTRUCTION	<table><tr><th>REVISION</th><th>DATE</th><th>DESCRIPTION</th><th>BY</th></tr><tr><td>A</td><td>19/11/13</td><td>ISSUED FOR DA SUBMISSION</td><td>BW</td></tr><tr><td>B</td><td>05/05/14</td><td>ADDITIONAL SHADOW ELEVATION INFORMATION</td><td>BW</td></tr><tr><td>C</td><td>28/08/14</td><td>ISSUED FOR DA SUBMISSION (STAGE 2)</td><td>EK</td></tr></table>	REVISION	DATE	DESCRIPTION	BY	A	19/11/13	ISSUED FOR DA SUBMISSION	BW	B	05/05/14	ADDITIONAL SHADOW ELEVATION INFORMATION	BW	C	28/08/14	ISSUED FOR DA SUBMISSION (STAGE 2)	EK	marchesepartners Marchese Partners International Pty Ltd Level 7, 107 Mount Street, North Sydney, NSW 2060 Australia P +61 2 9922 4375 F +61 2 9929 5786 E info@marchesepartners.com.au www.marchesepartners.com.au Sydney · Brisbane · Melbourne · Canberra · Guangzhou ACN 098 552 151 ABN 20 098 552 151	TM NM	<table><tr><td>CLIENT</td><td colspan="3">DEE-WHY PROPERTIES</td></tr><tr><td>PROJECT</td><td colspan="3">DEE-WHY RESIDENTIAL APARTMENTS STAGE 2 23-29 PACIFIC PDE, DEE WHY</td></tr></table>	CLIENT	DEE-WHY PROPERTIES			PROJECT	DEE-WHY RESIDENTIAL APARTMENTS STAGE 2 23-29 PACIFIC PDE, DEE WHY			<table><tr><td colspan="4">DRAWING TITLE</td></tr><tr><td colspan="4">SHADOW DIAGRAM 05- LEVEL 7 OMITTED 12NOON TO 2PM</td></tr><tr><td>SCALE</td><td>DATE</td><td>DRAWN</td><td>CHECKED</td></tr><tr><td>1 : 1000 @ A3 1 : 500 @ A1</td><td>28/08/14</td><td>BY</td><td>AK</td></tr><tr><td>JOB</td><td>DRAWING</td><td colspan="2">REVISION</td></tr><tr><td>10002</td><td>DA 4.05</td><td colspan="2">C</td></tr></table>	DRAWING TITLE				SHADOW DIAGRAM 05- LEVEL 7 OMITTED 12NOON TO 2PM				SCALE	DATE	DRAWN	CHECKED	1 : 1000 @ A3 1 : 500 @ A1	28/08/14	BY	AK	JOB	DRAWING	REVISION		10002	DA 4.05	C	
	REVISION	DATE	DESCRIPTION	BY	
	A	19/11/13	ISSUED FOR DA SUBMISSION	BW	
B	05/05/14	ADDITIONAL SHADOW ELEVATION INFORMATION	BW	
C	28/08/14	ISSUED FOR DA SUBMISSION (STAGE 2)	EK	
CLIENT	DEE-WHY PROPERTIES	
PROJECT	DEE-WHY RESIDENTIAL APARTMENTS STAGE 2 23-29 PACIFIC PDE, DEE WHY	
DRAWING TITLE	
SHADOW DIAGRAM 05- LEVEL 7 OMITTED 12NOON TO 2PM	
SCALE	DATE	DRAWN	CHECKED	
1 : 1000 @ A3 1 : 500 @ A1	28/08/14	BY	AK	
JOB	DRAWING	REVISION	
10002	DA 4.05	C	

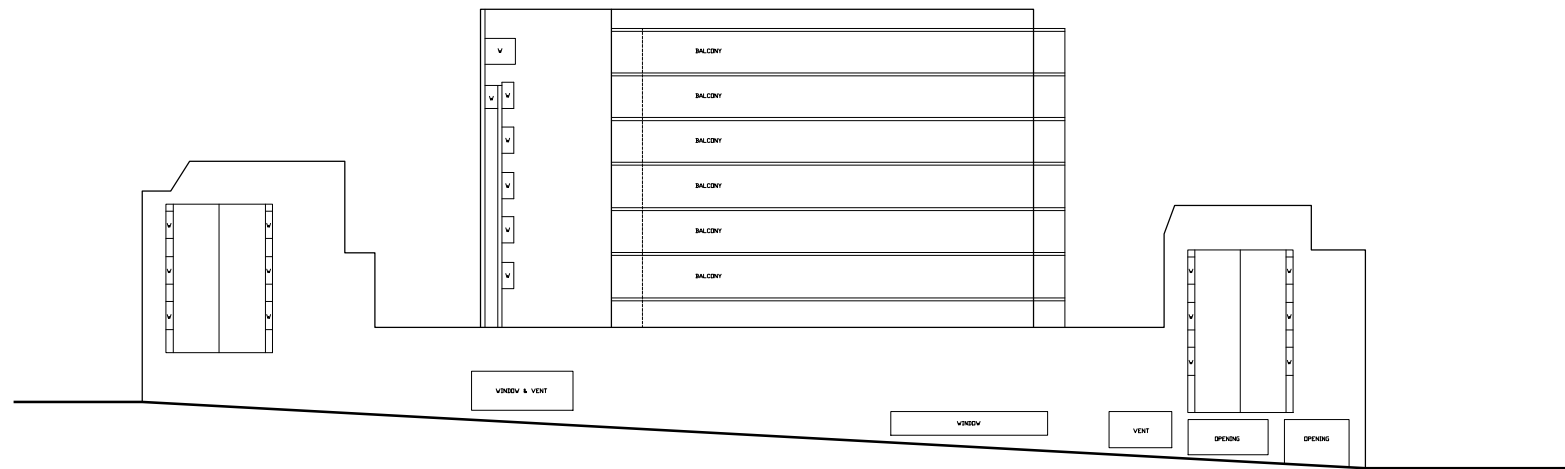

1 JUNE 21 - 3pm ELEVATION SHADOW
No. 834 PITTWATER ROAD, DEE WHY GRAND
1 : 500

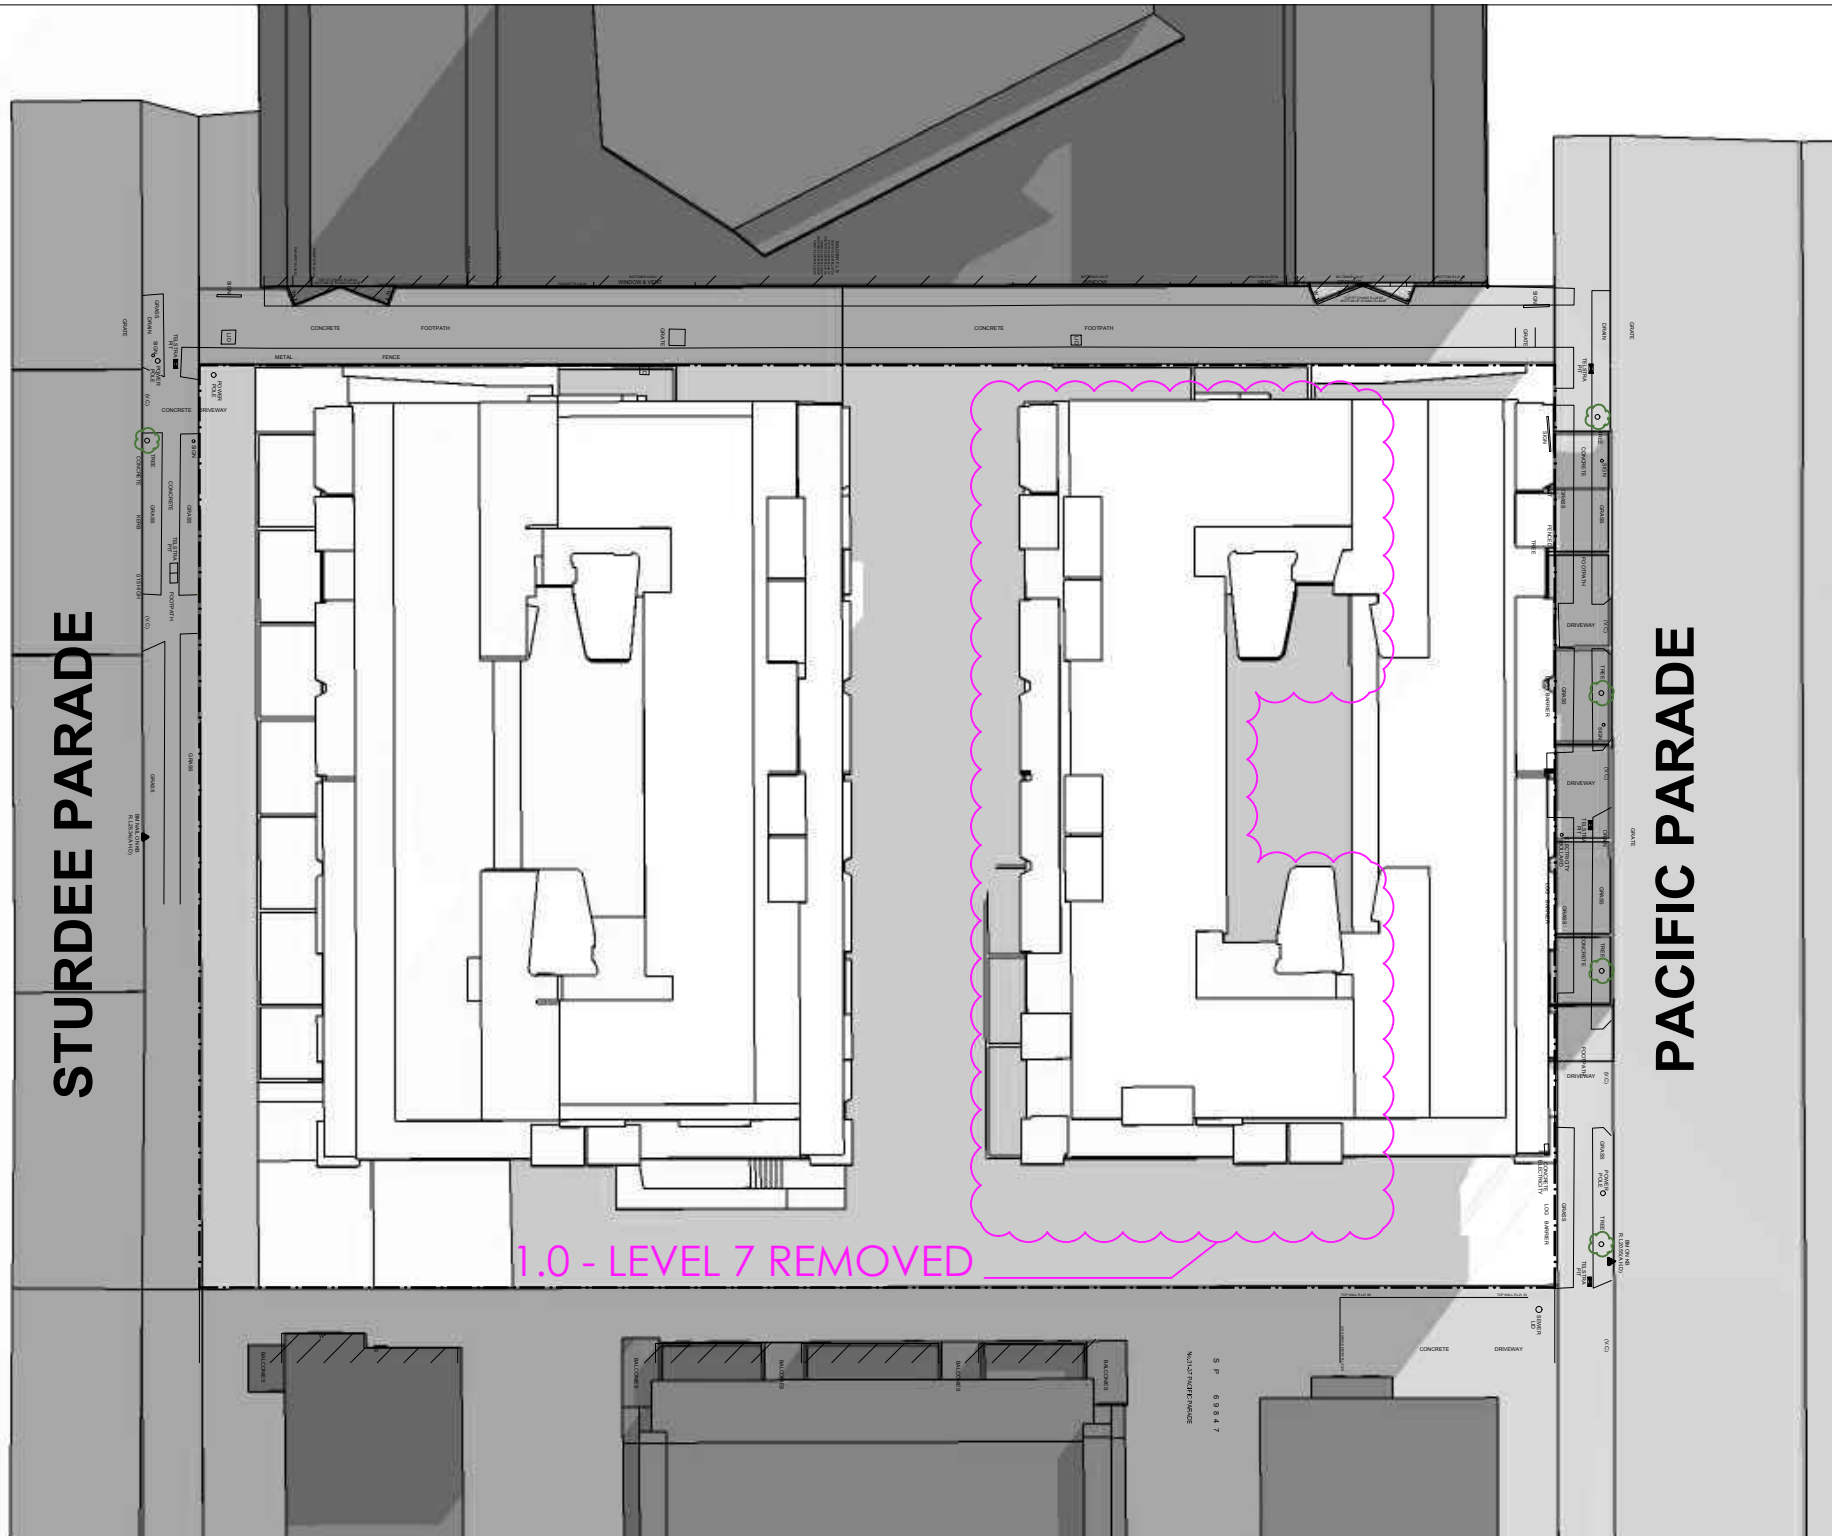

1 JUNE 21 - 3PM
1 : 500

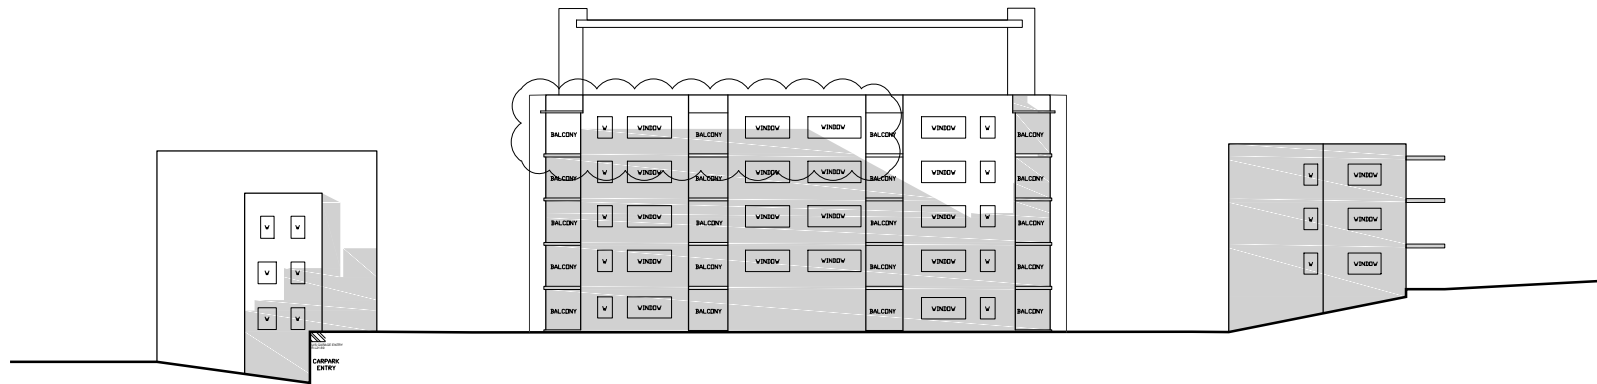

1 JUNE 21 - 3pm ELEVATION SHADOW
No. 31-37 PACIFIC PARADE
1 : 500

IMPORTANT NOTES: Do not scale from drawings. All dimensions to be checked on site before commencement of work. All discrepancies to be brought to the attention of the Architect. Larger scale drawings and written dimensions take preference. This drawing is copyright and the property of the author, and must not be retained, copied or used without the express authority of MARCHESE + PARTNERS INTERNATIONAL PTY. LTD. DA SUBMISSION NOT FOR CONSTRUCTION	REVISION	DATE	DESCRIPTION	BY	marchesepartners Marchese Partners International Pty Ltd Level 7, 107 Mount Street, North Sydney, NSW 2060 Australia P +61 2 9922 4375 F +61 2 9929 5786 E info@marchesepartners.com.au www.marchesepartners.com.au Sydney · Brisbane · Melbourne · Canberra · Guangzhou ACN 098 552 151 ABN 20 098 552 151		CLIENT DEE-WHY PROPERTIES		DRAWING TITLE SHADOW DIAGRAM 06- LEVEL 7 OMITTED 3PM		
	A	19/11/13	ISSUED FOR DA SUBMISSION	BW			PROJECT DEE-WHY RESIDENTIAL APARTMENTS STAGE 2 23-29 PACIFIC PDE, DEE WHY	SCALE 1 : 1000 @ A3 1 : 500 @ A1	DATE 28/08/14	DRAWN BY	CHECKED AK
	B	05/05/14	ADDITIONAL SHADOW ELEVATION INFORMATION	BW							
	C	28/08/14	ISSUED FOR DA SUBMISSION (STAGE 2)	EK							



1. SCYON 'MATRIX' PANEL



2. DARK COLOURED SPANDREL PANELS




3. COLOURED CERAMIC TILES



4. ALUMINUM FRAMES



5. HORIZONTAL GLASS LOUVRES

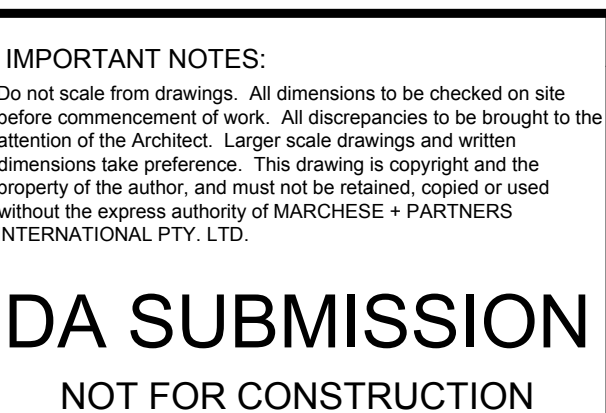

REVISION	DATE	DESCRIPTION	BY
A	19/11/13	ISSUED FOR DA SUBMISSION	BW
B	28/08/14	ISSUED FOR DA SUBMISSION (STAGE 2)	EK

marchesepartners

Marchese Partners International Pty Ltd
Level 7, 107 Mount Street, North Sydney, NSW 2060 Australia
P +61 2 9922 4375 F +61 2 9929 5786 E info@marchesepartners.com.au
www.marchesepartners.com.au
Sydney • Brisbane • Melbourne • Canberra • Guangzhou
ACN 098 552 151 ABN 20 098 552 151

CLIENT
DEE-WHY PROPERTIES

PROJECT
DEE-WHY RESIDENTIAL APARTMENTS
STAGE 2
23-29 PACIFIC PDE, DEE WHY

DRAWING TITLE

EXTERIOR MATERIAL FINISHES

S	SCALE	DATE	DRAWN	CHECKED
	1: 150	28/08/14	BY	AK
	JOB 10002	DRAWING DA 5.01		REVISION B