

OLD PITTWATER ROAD

FIVE LEVEL RENDER
MIXED COMMERCIAL & RESIDENTIAL
FLAT BUILDING

BRICK SHED

TWO STOREY
BRICK
BUILDING

PITTWATER ROAD

ROGER STREET

TWO STOREY
CONCRETE
BUILDING
BROOKVALE
MEDICAL
CLINIC




www.aplusdg.com.au

PH: 02 9966 8116
LEVEL 2, 89 CHANDOS STREET,
ST LEONARDS, NSW 2065
NOMINATED ARCHITECT-TONY LEUNG NSW 7133

Rev	Description	Date
A	Development Application	21/08/2014


Project Name
511-513 Pittwater Road, Brookvale

Client Name
Kelly Trust No.3 Pty Ltd

 


Drawing Title
Site Plan/ Roof Plan


SCALE	Date	Drawing no:	ISSUE
1: 200 1: 400	@A1 @A3 21/08/2014	A 1.01	A

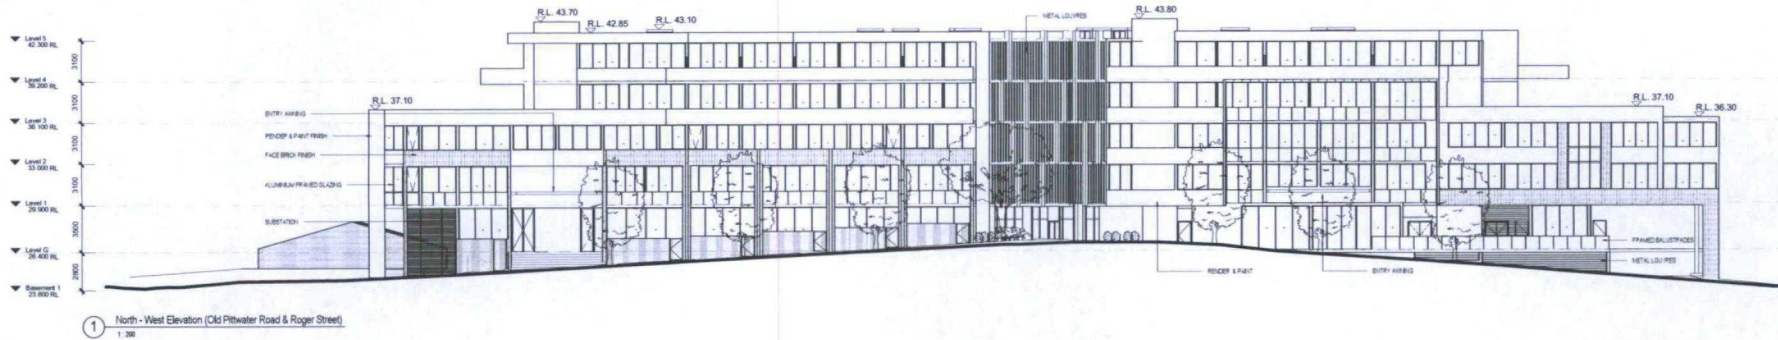

1 North - West Elevation (Old Pittwater Road & Roger Street)
1:200

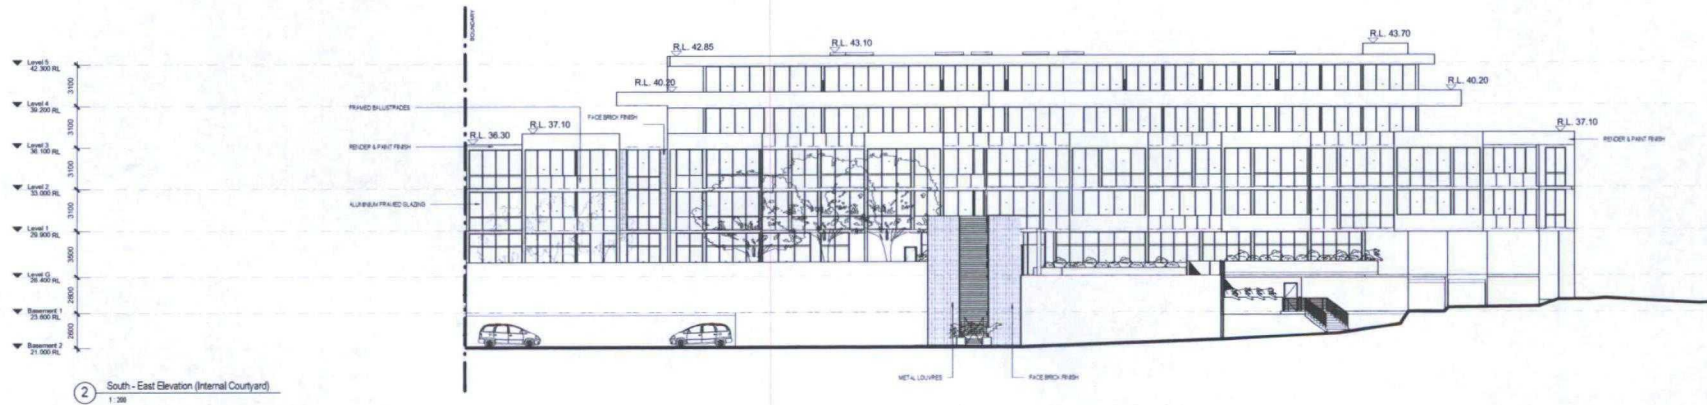

2 South - East Elevation (Internal Courtyard)
1:200

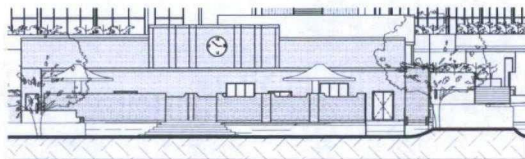


3 Hotel East Elevation
1:200

NOTE: NO WORKS PROPOSED TO FRONT FACADE



4 Hotel West Elevation
1:200

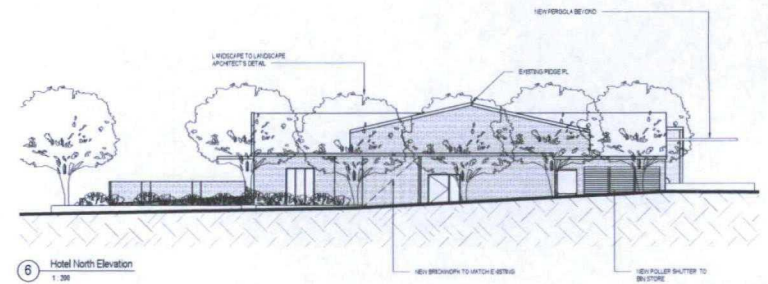

5 Hotel North Elevation
1:200