



AMENDED PLANS
WILLOUGHBY CITY COUNCIL
10 OCT 2014
HELP & SERVICE
CENTRE

WMK

WMK Architecture
L1 545-548 Kent St
Sydney NSW 2000
Telephone 02 9299 0401
Facsimile 02 9259 0402
wmkarchitectural.com
ABN 25 082 956 923

DEVELOPMENT APPLICATION ONLY
NOT FOR CONSTRUCTION

Issue	Description	Date	Issue	Description	Date	Client
P1	DA DRAFT ISSUE	25.09.14				CHURCH OF SCIENTOLOGY AUSTRALIA
A	DA ISSUE	02.10.14				
B	DA ISSUE	07.10.14				

Project
BUILDING & SITE REFURBISHMENT
126 GREVILLE STREET
CHATSWOOD WEST, SYDNEY 2067

Title
PROPOSED ADAPTIVE RE-USE
SITE PLAN

Drawing No.
DA100

Scale
1:500

Project No.
14055

Date
SEP 2014


Issue
B

Drawing Size
A1

Drawn By
F.O.

Dimensioned Drawings to take precedence over scaling. Contractor to verify all dimensions on site before construction. All inconsistencies to be reported to the Architect immediately. This drawing and its contents remain the copyright of WMK Architecture Pty. Ltd. ©

CAD Reference
© PRO/ECTD 14226 014 Greville, P14226

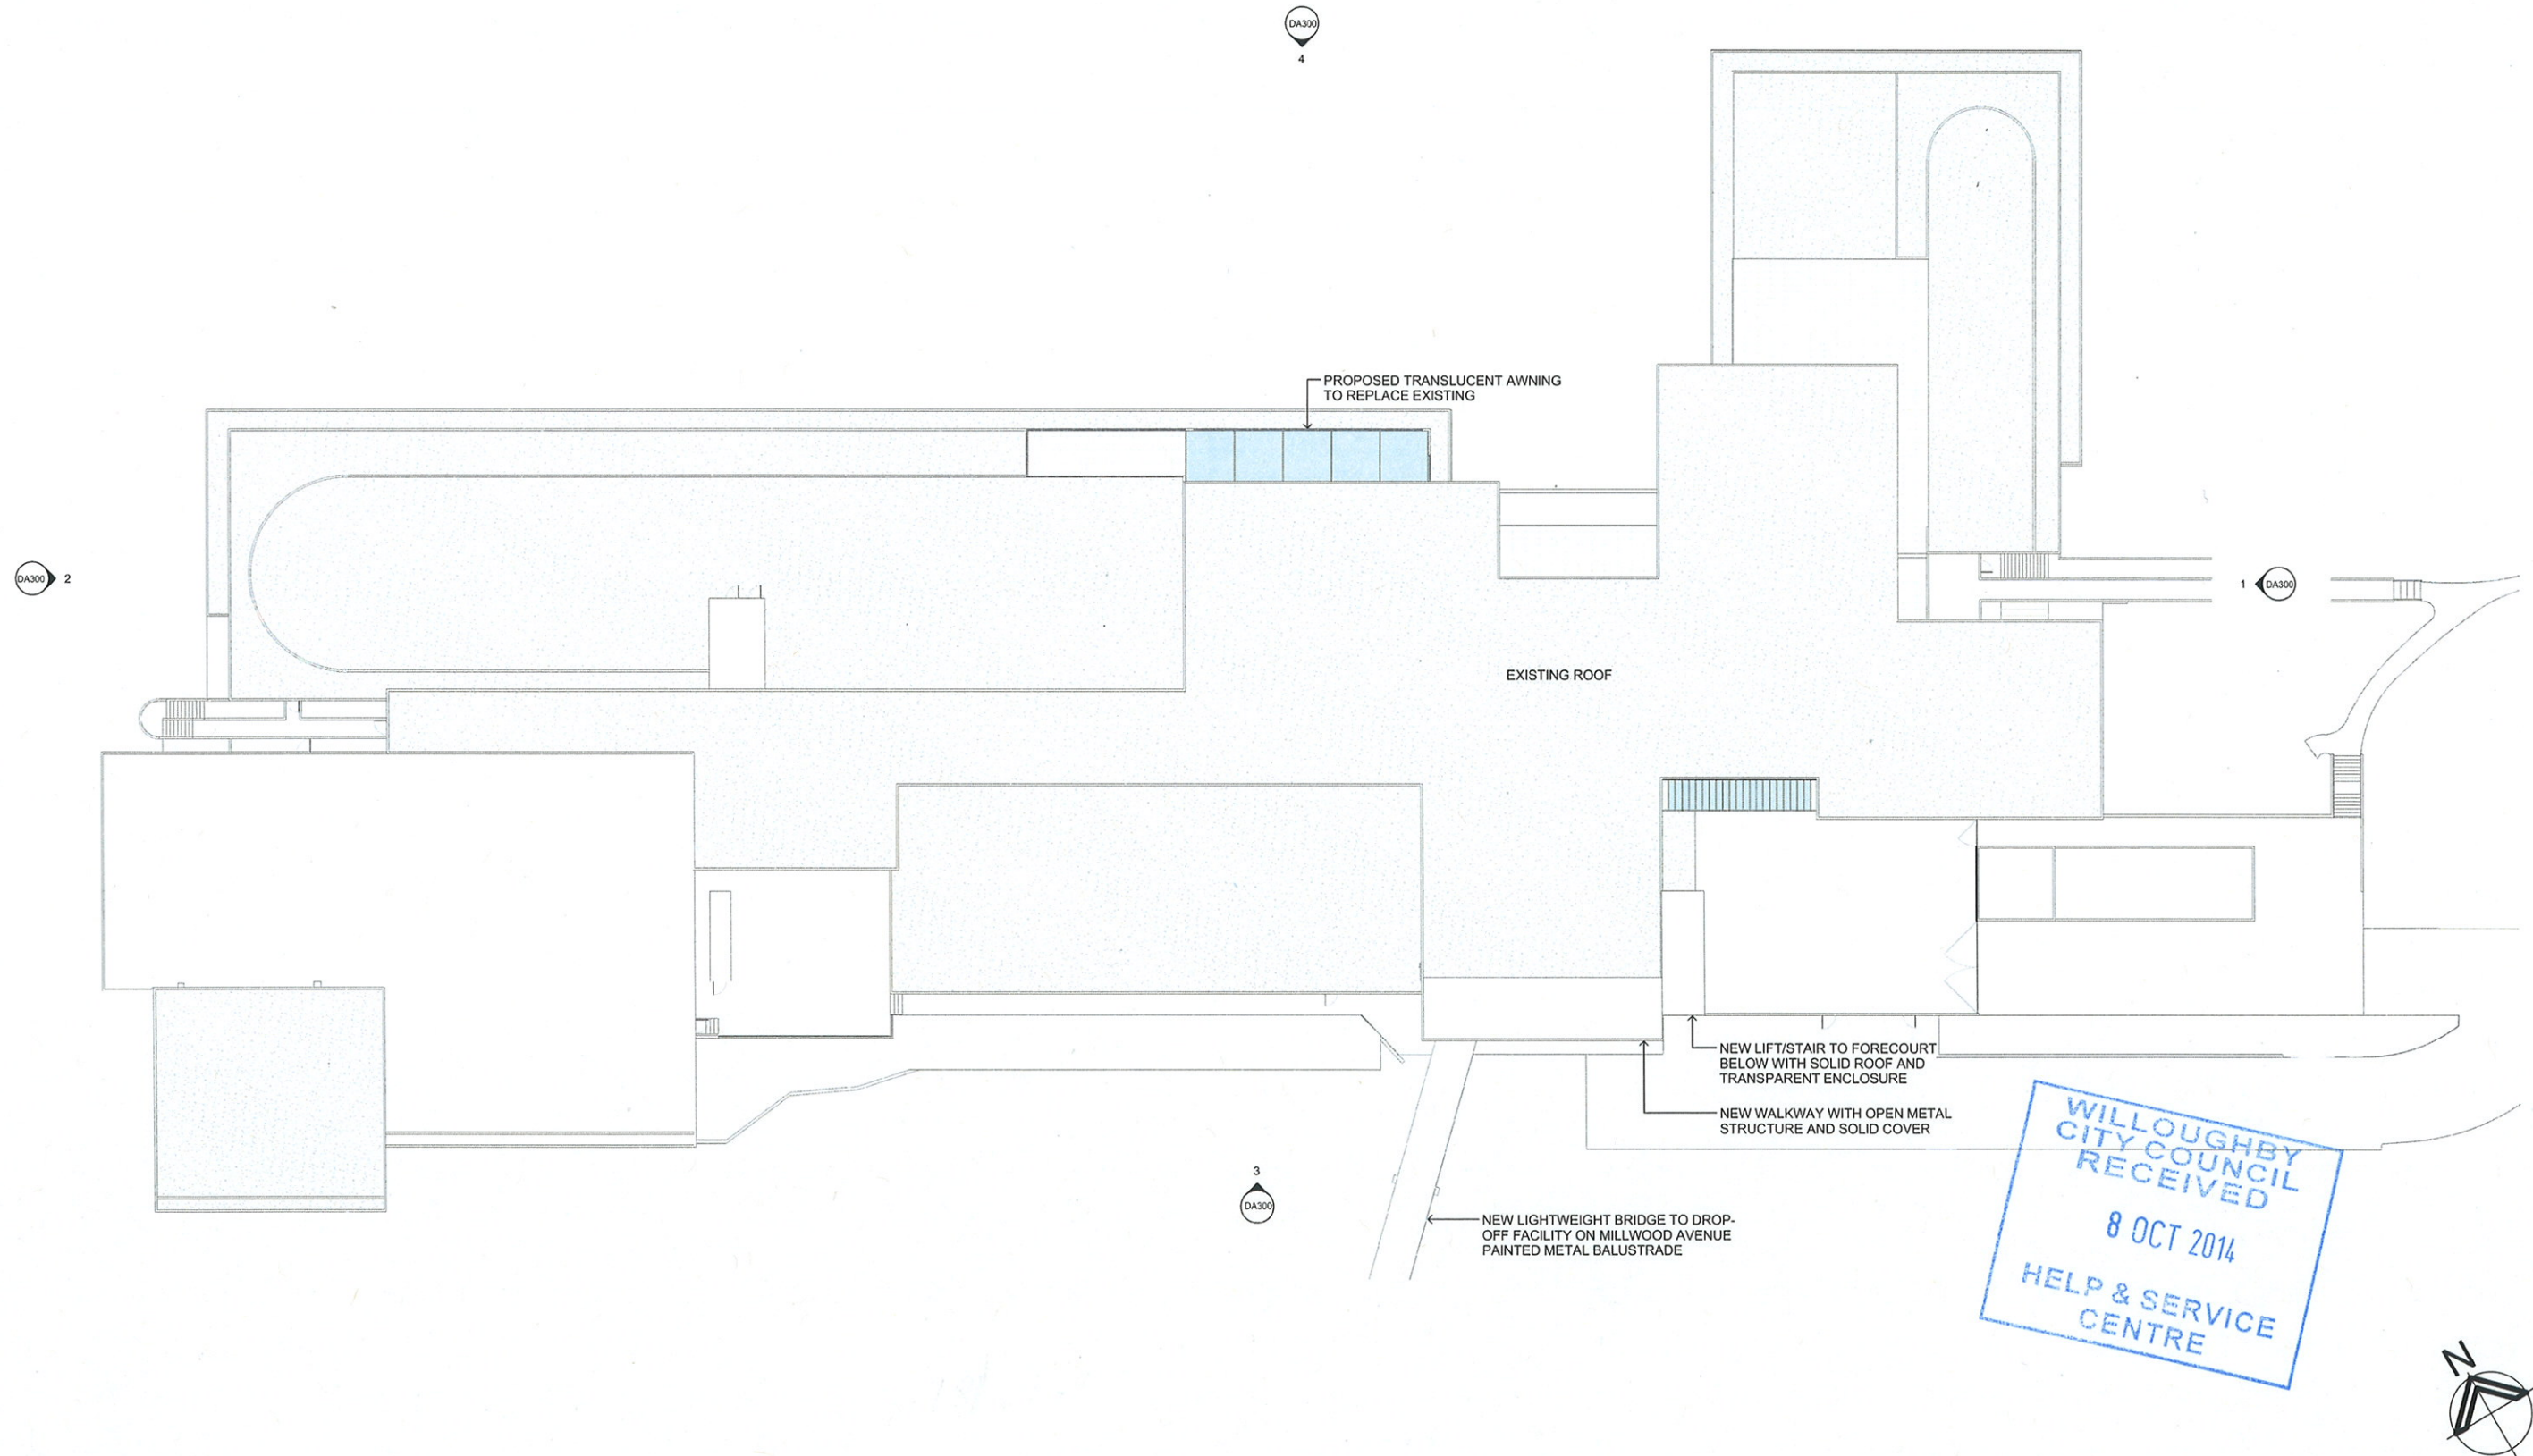

DEVELOPMENT APPLICATION ONLY
 NOT FOR CONSTRUCTION


Issue	Description	Date	Issue	Description	Date	Client
P1	DA DRAFT ISSUE	25.09.14				CHURCH OF SCIENTOLOGY AUSTRALIA
A	DA ISSUE	02.10.14				

Project	BUILDING & SITE REFURBISHMENT
126 GREVILLE STREET	CHATSWOOD WEST, SYDNEY 2067

Title	PROPOSED ADAPTIVE RE-USE ROOF LEVEL
Project No.	14055
Date	SEP 2014

Drawing No.	DA200	Issue	A
Scale	1:250	Drawing Size	A1
Project No.	14055	Drawn By	T.D.

Dimensioned Drawings to take precedence over scaling. Contractor to verify all dimensions on site before construction. All inconsistencies to be reported to the Architect immediately. This drawing and its contents remain the copyright of WMK Architecture Pty Ltd ©
 CAD Reference
 126 Greville Street Chatswood West Sydney NSW 2067
 02 9299 0401

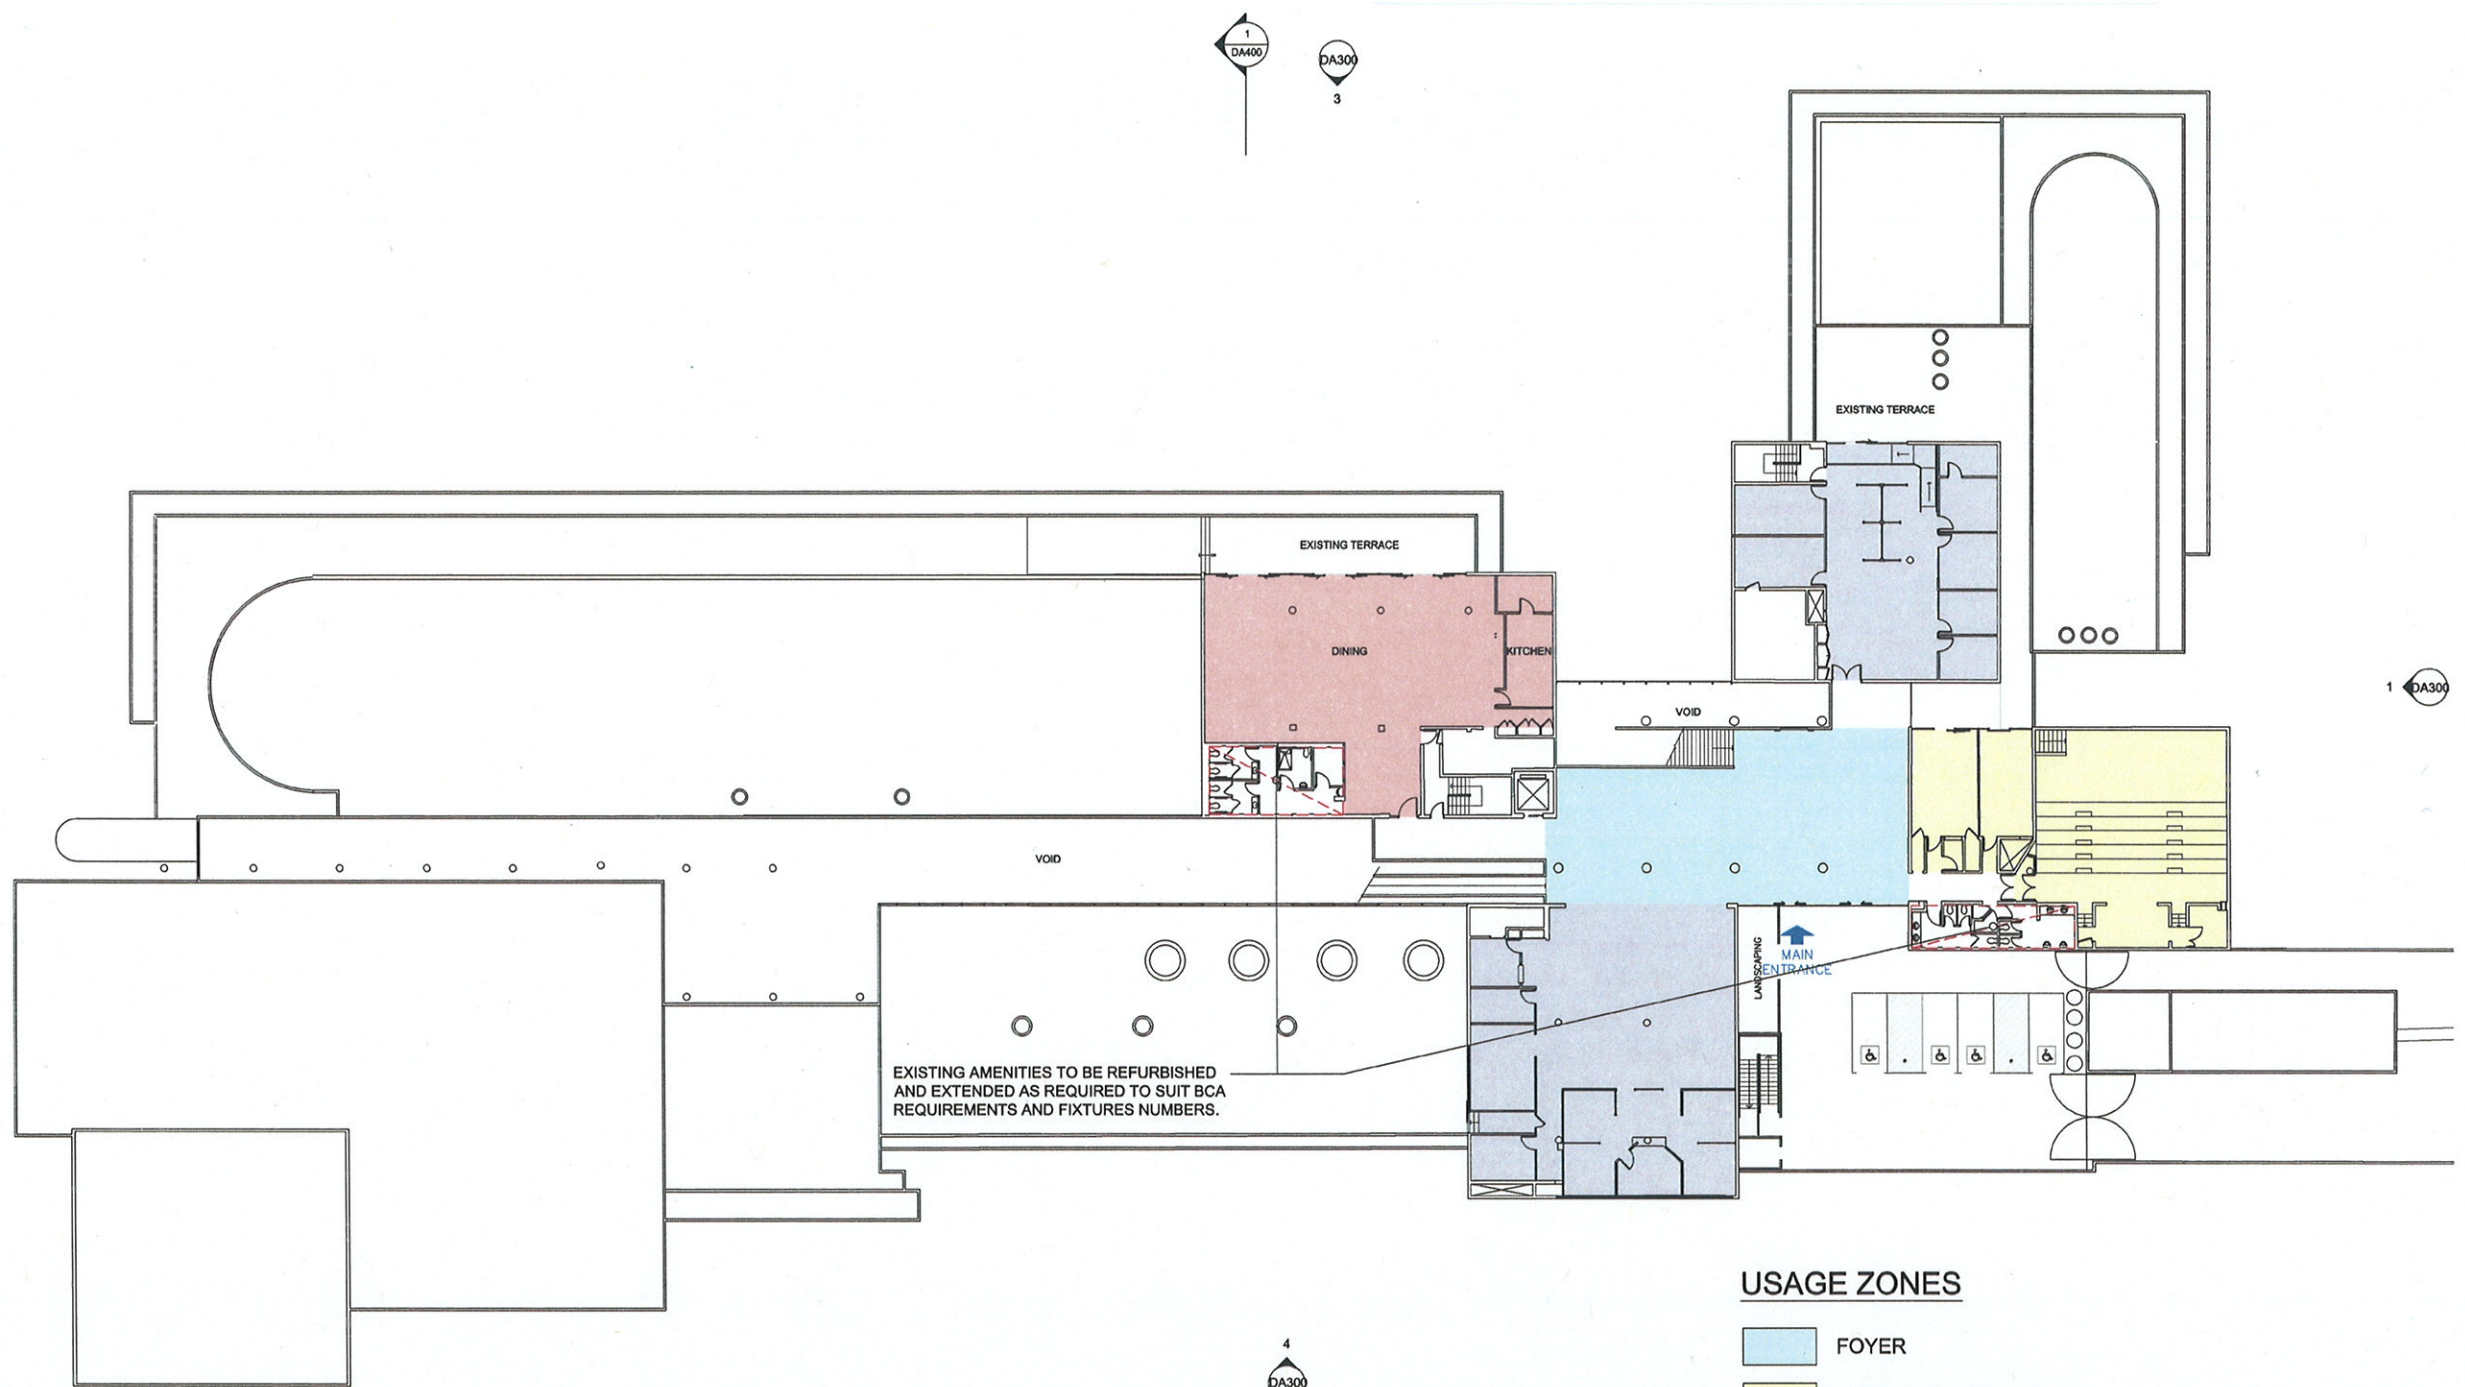

AMENDED PLANS
 WILLOUGHBY CITY COUNCIL
 10 OCT 2014
 HELP & SERVICE
 CENTRE

USAGE ZONES


- FOYER
- CHAPEL & CHAPLAIN
- CAFE & FOOD PREP
- ADMINISTRATION OFFICES
NEW FITOUT WORKS INCL. NEW STUD WALLS, CEILINGS AND FINISHES
- THEOLOGICAL STUDIES
NEW FITOUT WORKS INCL. NEW STUD WALLS, CEILINGS AND FINISHES
- VIDEO / SOUND STUDIO
- STORAGE
- MULTI PURPOSE MEETING ROOM (SAFE REFUGE ZONE)
INCLUDES ANCILLARY SPACES



DEVELOPMENT APPLICATION ONLY
 NOT FOR CONSTRUCTION

Issue	Description	Date	Issue	Description	Date	Client	Project	Title	Drawing No.	Issue
P1	DA PRE-LODGEEMENT MEETING	03.09.14	P1	DA PRE-LODGEEMENT MEETING	03.09.14	CHURCH OF SCIENTOLOGY AUSTRALIA	BUILDING & SITE REFURBISHMENT	PROPOSED ADAPTIVE RE-USE LEVEL 1 FLOOR PLAN	DA201	B
P2	DA DRAFT ISSUE	24.09.14	P2	DA DRAFT ISSUE	24.09.14				Scale	Drawing Size
A	DA ISSUE	02.10.14	A	DA ISSUE	02.10.14				1:250	A1
B	DA ISSUE	09.10.14	B	DA ISSUE	09.10.14				Project Number	Drawn By
							126 GREVILLE ST CHATSWOOD WEST, SYDNEY 2067		14055	TD
									Date	
									SEPT 2014	
									CAD Reference	
									14055 DA201.dwg	

Dimensioned Drawings to take precedence over scaling. Contractor to verify all dimensions on site before construction. All inconsistencies to be reported to the Architect immediately. This drawing and its contents remain the copyright of WMK Architecture Pty Ltd ©

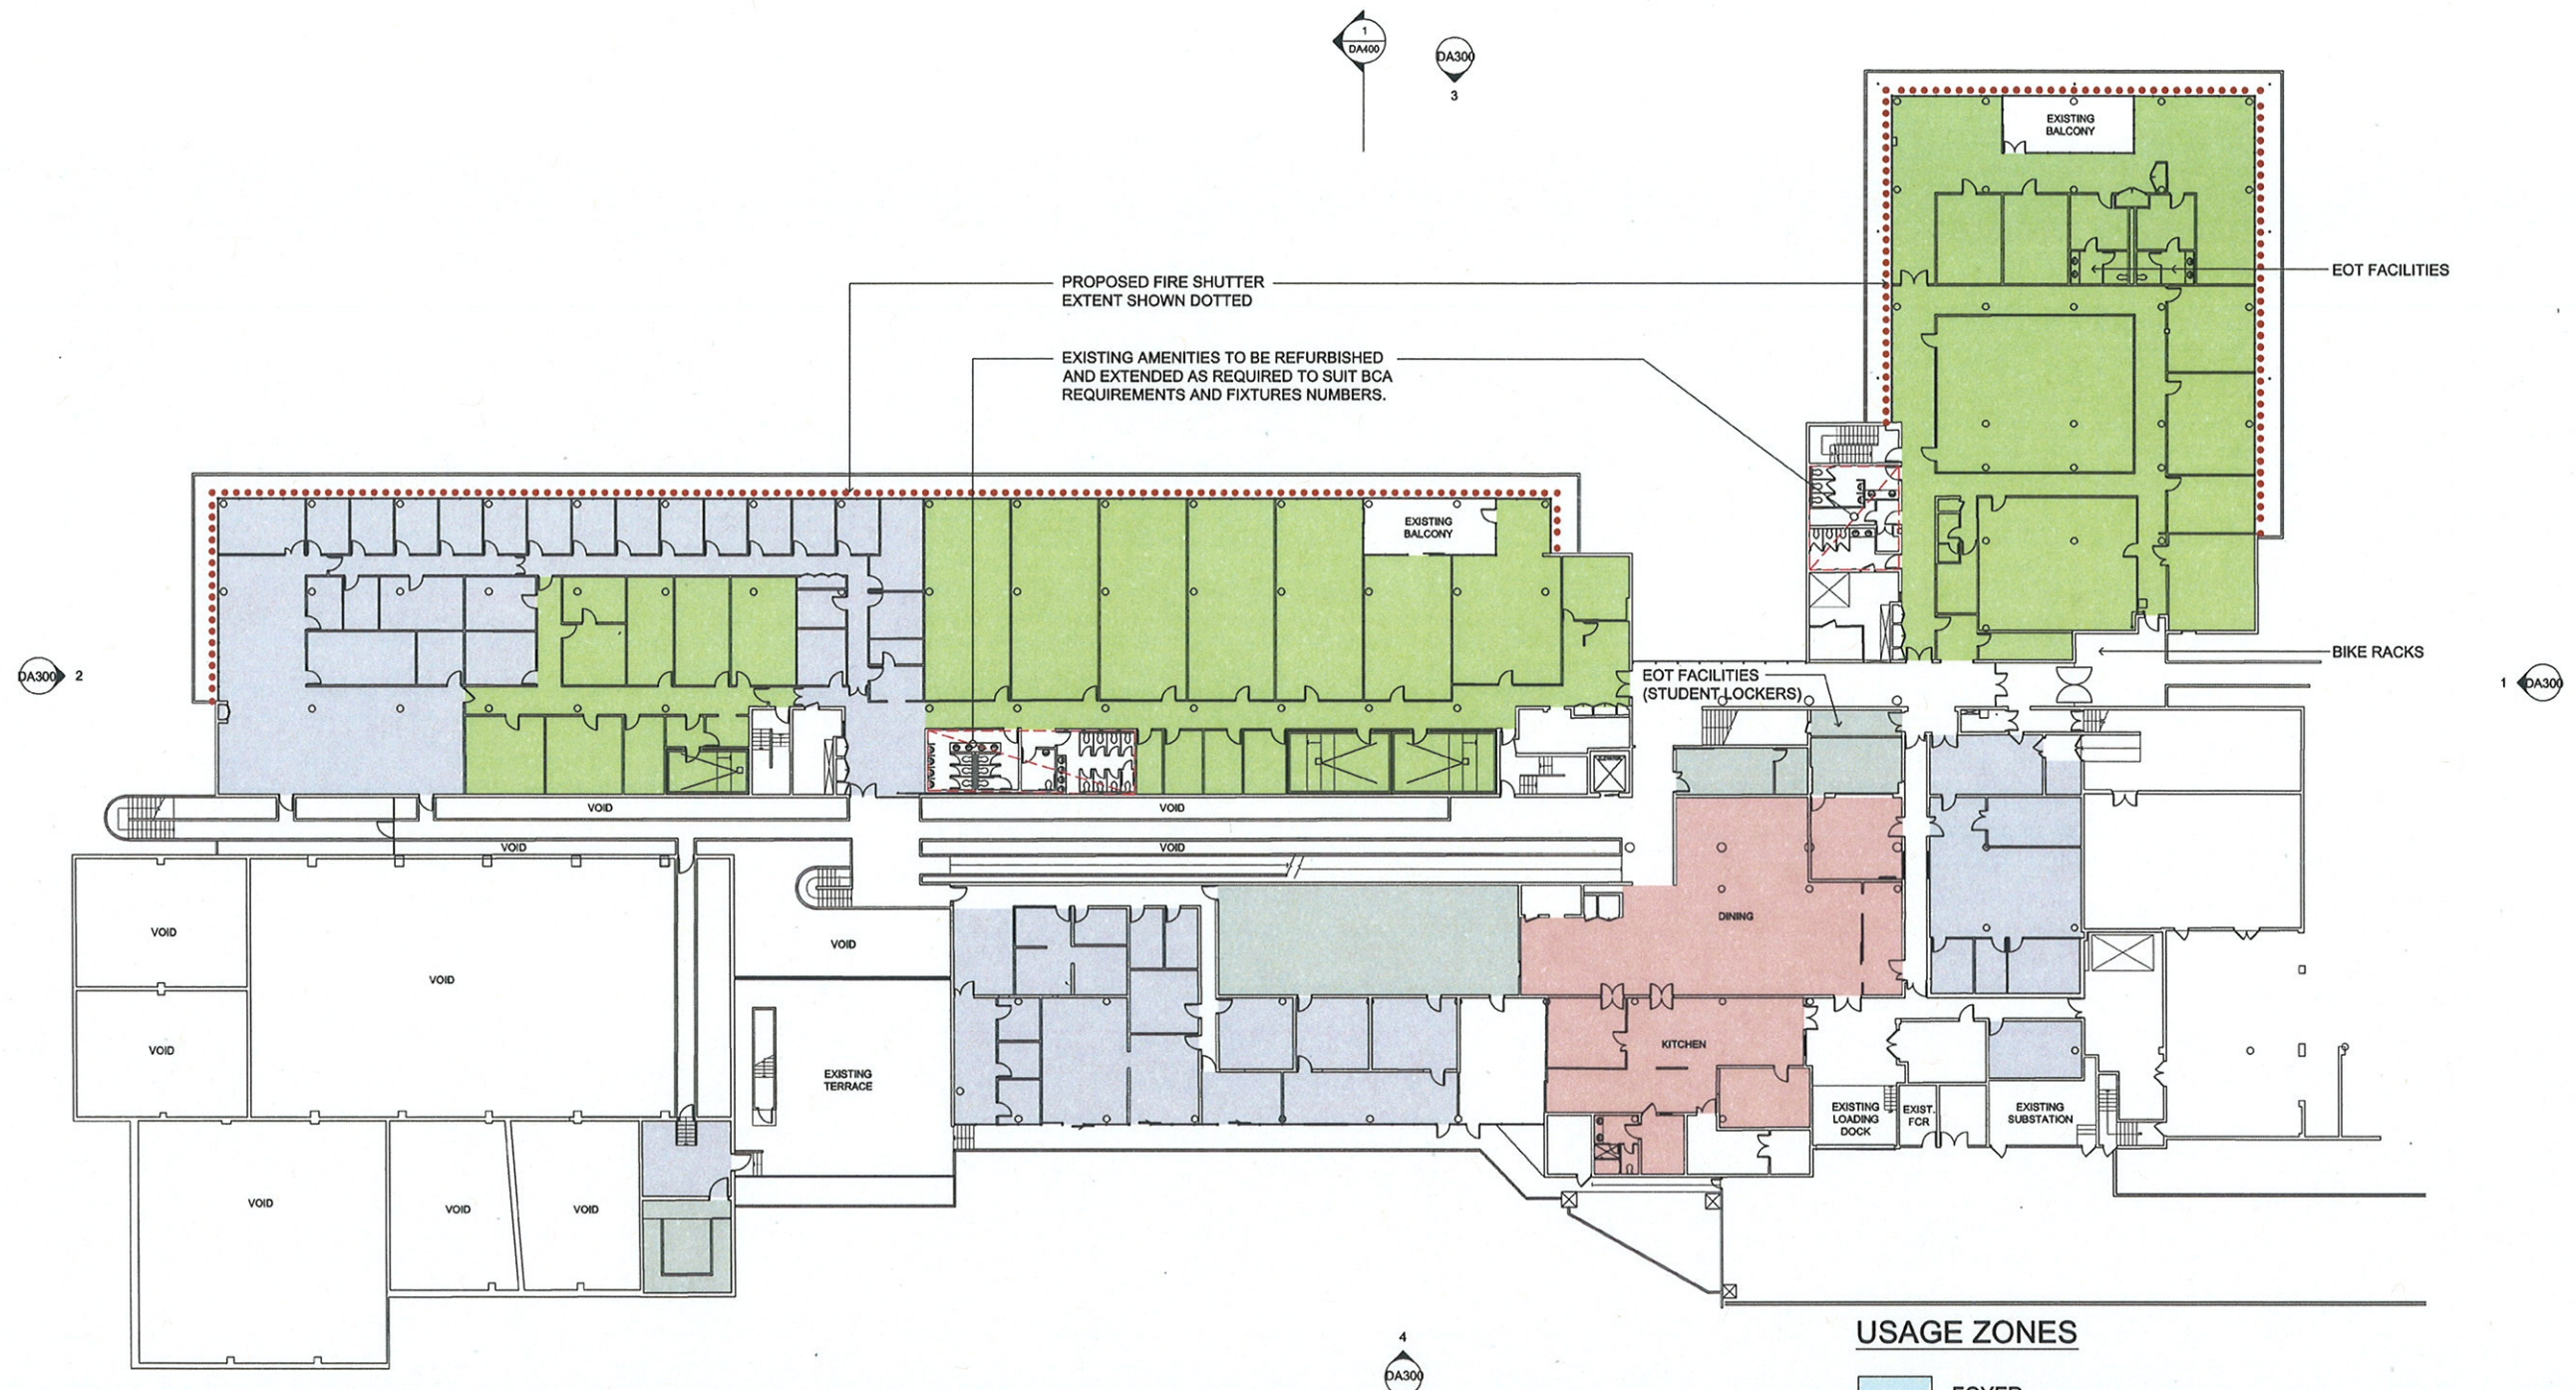


USAGE ZONES

- FOYER
- CHAPEL & CHAPLAIN
- CAFE & FOOD PREP
- ADMINISTRATION OFFICES
NEW FITOUT WORKS INCL. NEW STUD WALLS, CEILINGS AND FINISHES
- THEOLOGICAL STUDIES
NEW FITOUT WORKS INCL. NEW STUD WALLS, CEILINGS AND FINISHES
- VIDEO / SOUND STUDIO
- STORAGE
- MULTI PURPOSE MEETING ROOM (SAFE REFUGE ZONE)
INCLUDES ANCILLARY SPACES

AMENDED PLANS
 WILLOUGHBY CITY COUNCIL
 10 OCT 2014
 HELP & SERVICE
 CENTRE

Issue	Description	Date	Issue	Description	Date	Client	Project	Title	Drawing No.	Issue
P1	DA PRE-LODGEEMENT MEETING	03.09.14	P1	DA PRE-LODGEEMENT MEETING	03.09.14	CHURCH OF SCIENTOLOGY AUSTRALIA	BUILDING & SITE REFURBISHMENT	PROPOSED ADAPTIVE RE-USE LEVEL 2 FLOOR PLAN	DA202	B
P2	CIFS PRESENTATION BOARD ISSUE	09.09.14	P2	CIFS PRESENTATION BOARD ISSUE	09.09.14					
P3	DA DRAFT ISSUE	24.09.14	P3	DA DRAFT ISSUE	24.09.14					
A	DA ISSUE	02.10.14	A	DA ISSUE	02.10.14					
B	DA ISSUE	09.10.14	B	DA ISSUE	09.10.14					
							126 GREVILLE ST CHATSWOOD WEST, SYDNEY 2067			
									Scale	Drawing Size
									1:250	A1
									Project Number	Date
									14055	SEPT 2014
									Drawn By	TD
									CAD Reference	
									14055 DA202.dwg	

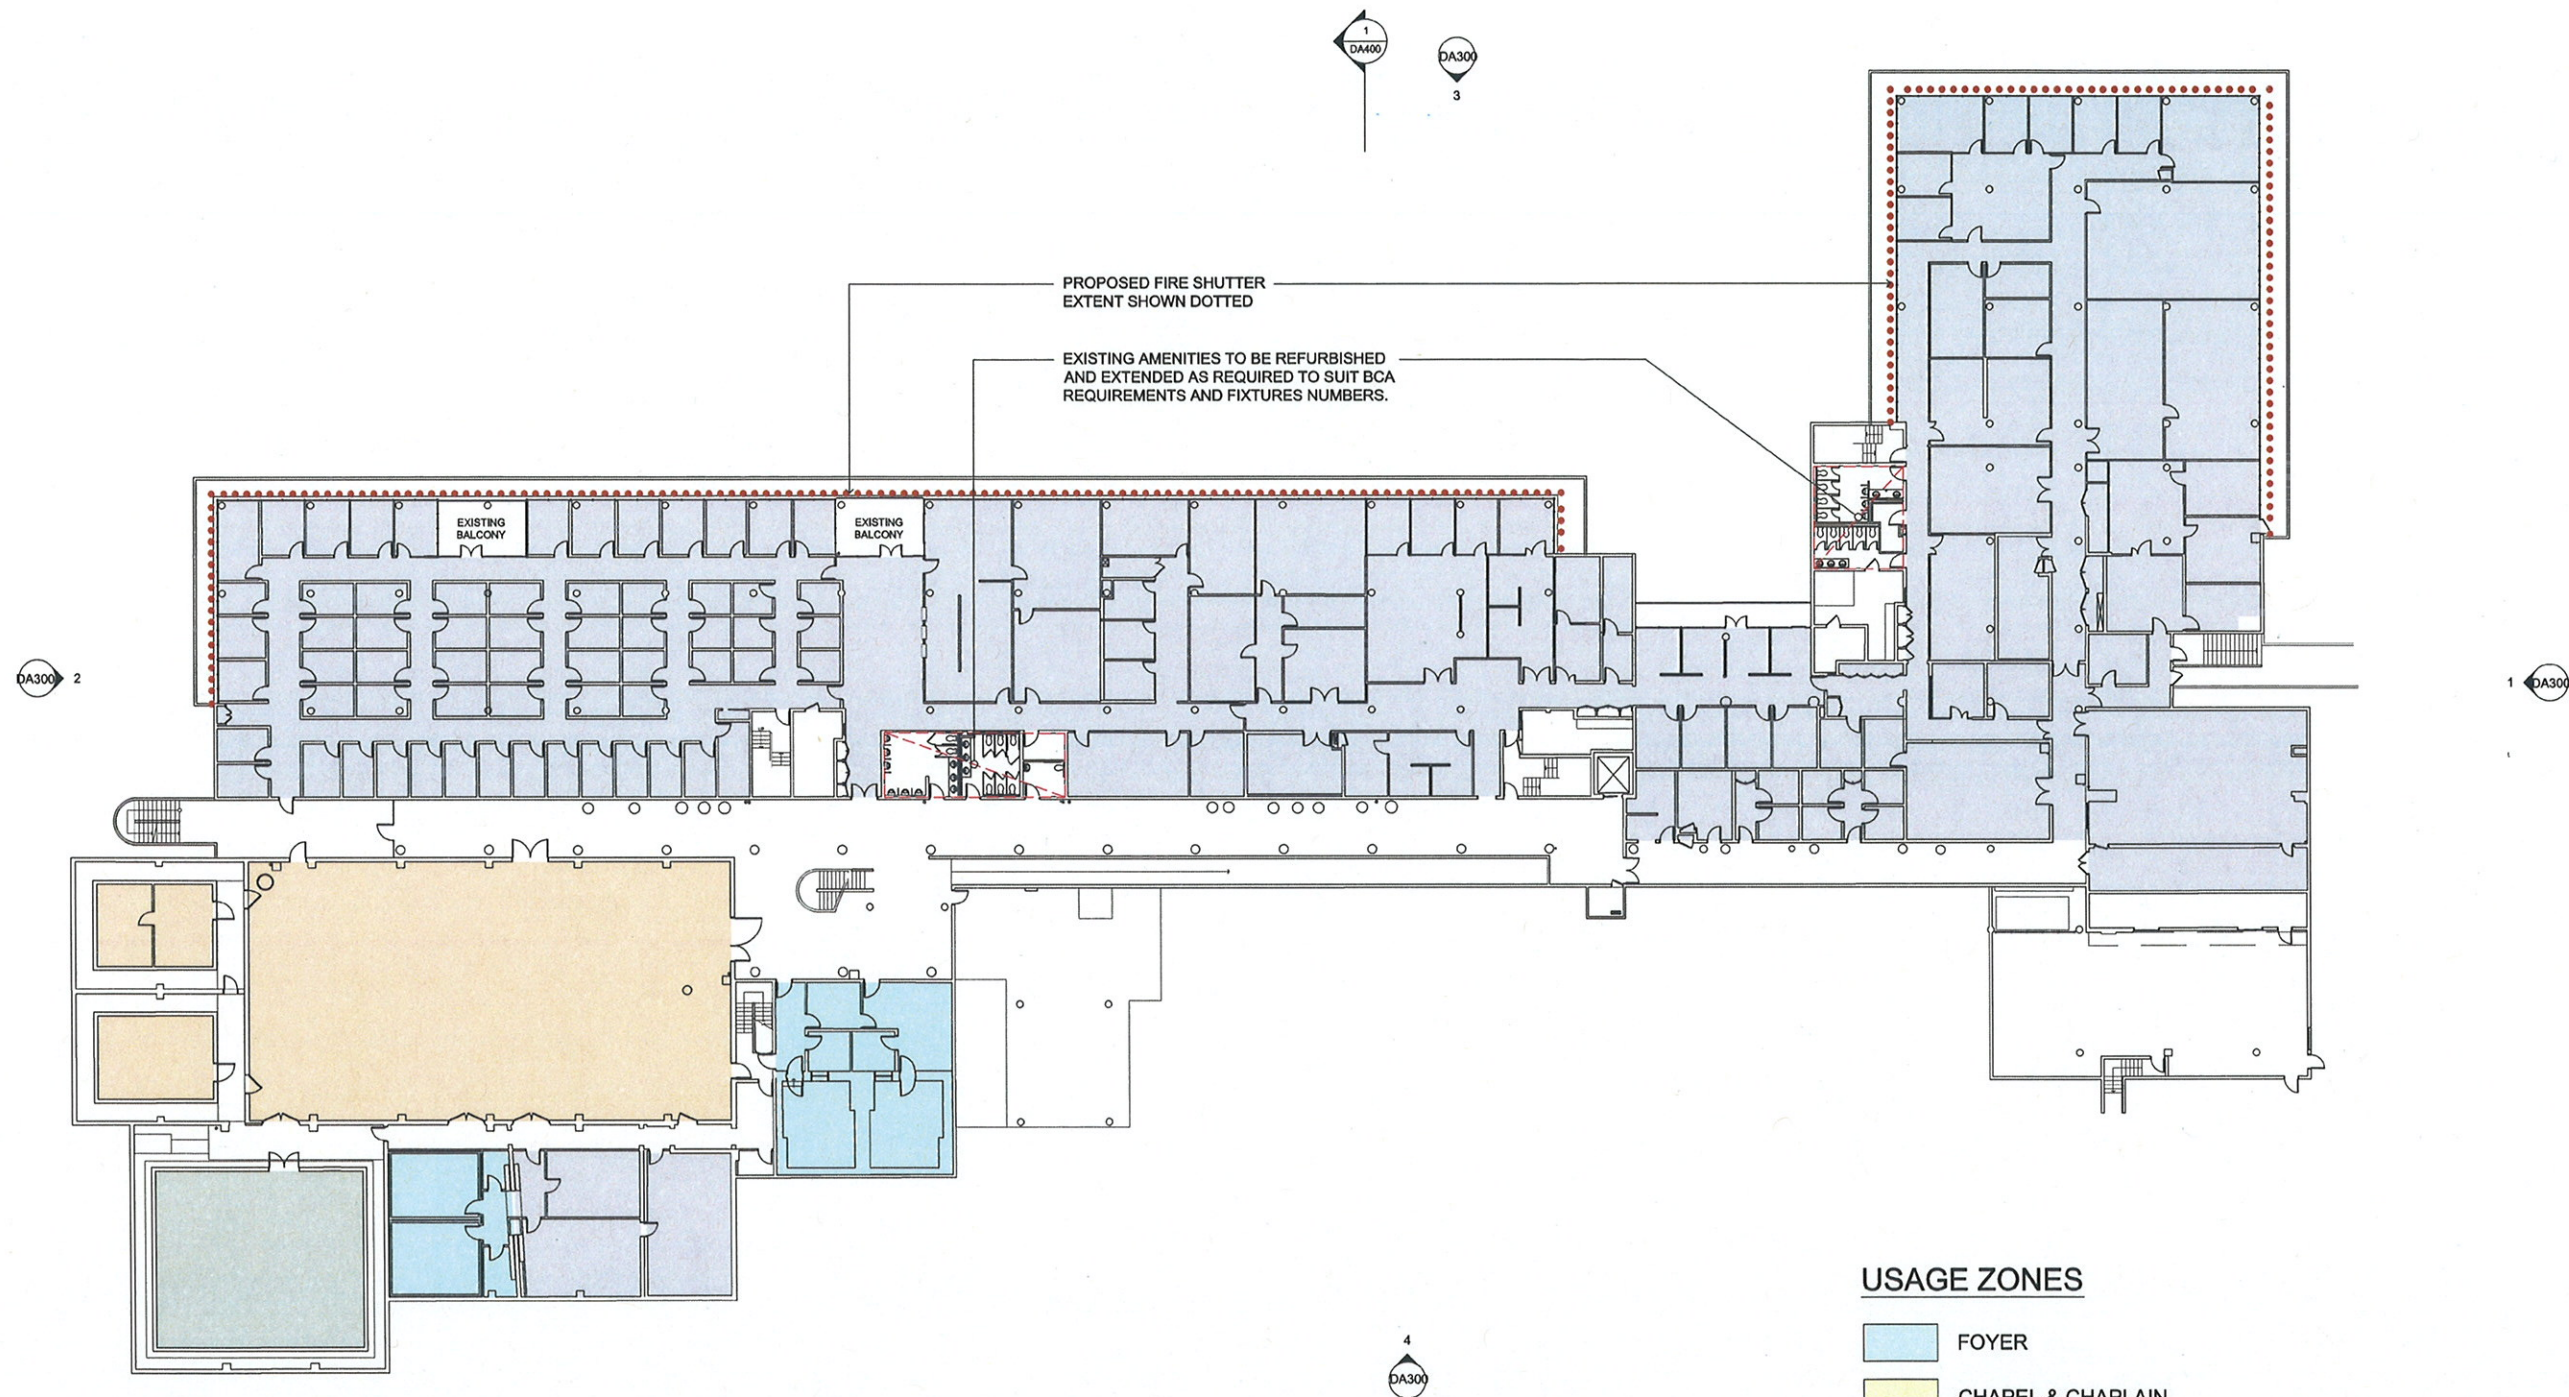

AMENDED PLANS
WILLOUGHBY CITY COUNCIL
10 OCT 2014
HELP & SERVICE
CENTRE

USAGE ZONES

- FOYER
- CHAPEL & CHAPLAIN
- CAFE & FOOD PREP
- ADMINISTRATION OFFICES
NEW FITOUT WORKS INCL. NEW STUD WALLS, CEILINGS AND FINISHES
- THEOLOGICAL STUDIES
NEW FITOUT WORKS INCL. NEW STUD WALLS, CEILINGS AND FINISHES
- VIDEO / SOUND STUDIO
- STORAGE
- MULTI PURPOSE MEETING ROOM (SAFE REFUGE ZONE)
INCLUDES ANCILLARY SPACES




DEVELOPMENT APPLICATION ONLY
NOT FOR CONSTRUCTION


Issue	Description	Date	Issue	Description	Date	Client	Project	Title	Drawing No.	Issue
P1	DA PRE-LODGE MEETING	03.09.14	P1	DA PRE-LODGE MEETING	03.09.14	CHURCH OF SCIENTOLOGY AUSTRALIA	BUILDING & SITE REFURBISHMENT	PROPOSED ADAPTIVE RE-USE LEVEL 3 FLOOR PLAN	DA203	B
P2	PROJECTOR REMOVED	09.09.14	P2	PROJECTOR REMOVED	09.09.14					
P3	DA DRAFT ISSUE	24.09.14	P3	DA DRAFT ISSUE	24.09.14					
A	DA ISSUE	02.10.14	A	DA ISSUE	02.10.14					
B	DA ISSUE	09.10.14	B	DA ISSUE	09.10.14					

Scale	1:250	Drawing Size	A1
Project Number	14055	Date	SEPT 2014
CAD Reference	14055 DA203.dwg	Drawn By	TD

Dimensioned Drawings to take precedence over scaling. Contractor to verify all dimensions on site before construction. All inconsistencies to be reported to the Architect immediately. This drawing and its contents remain the copyright of WMK Architecture Pty Ltd ©

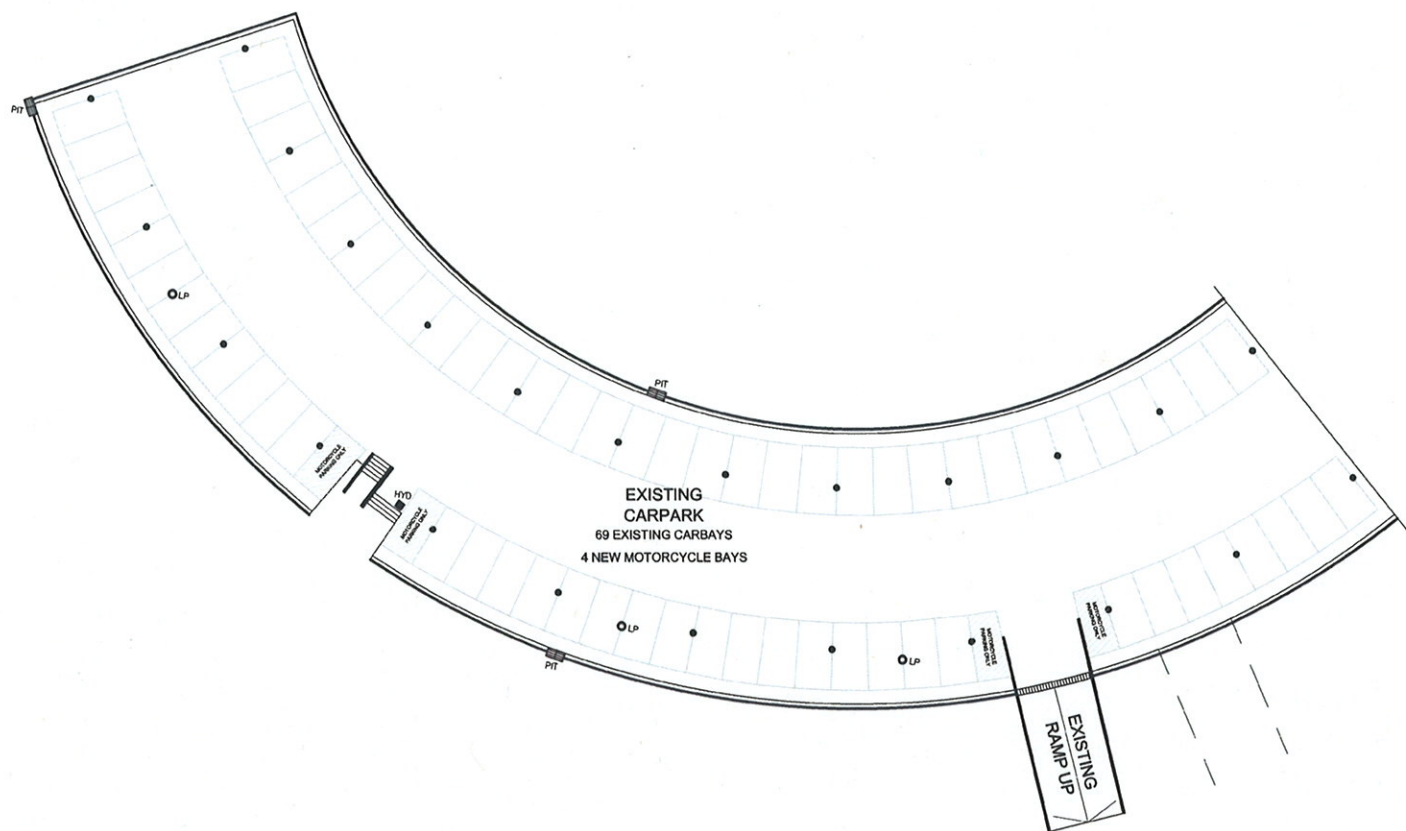


1 CAR PARK
GROUND FLOOR PLAN

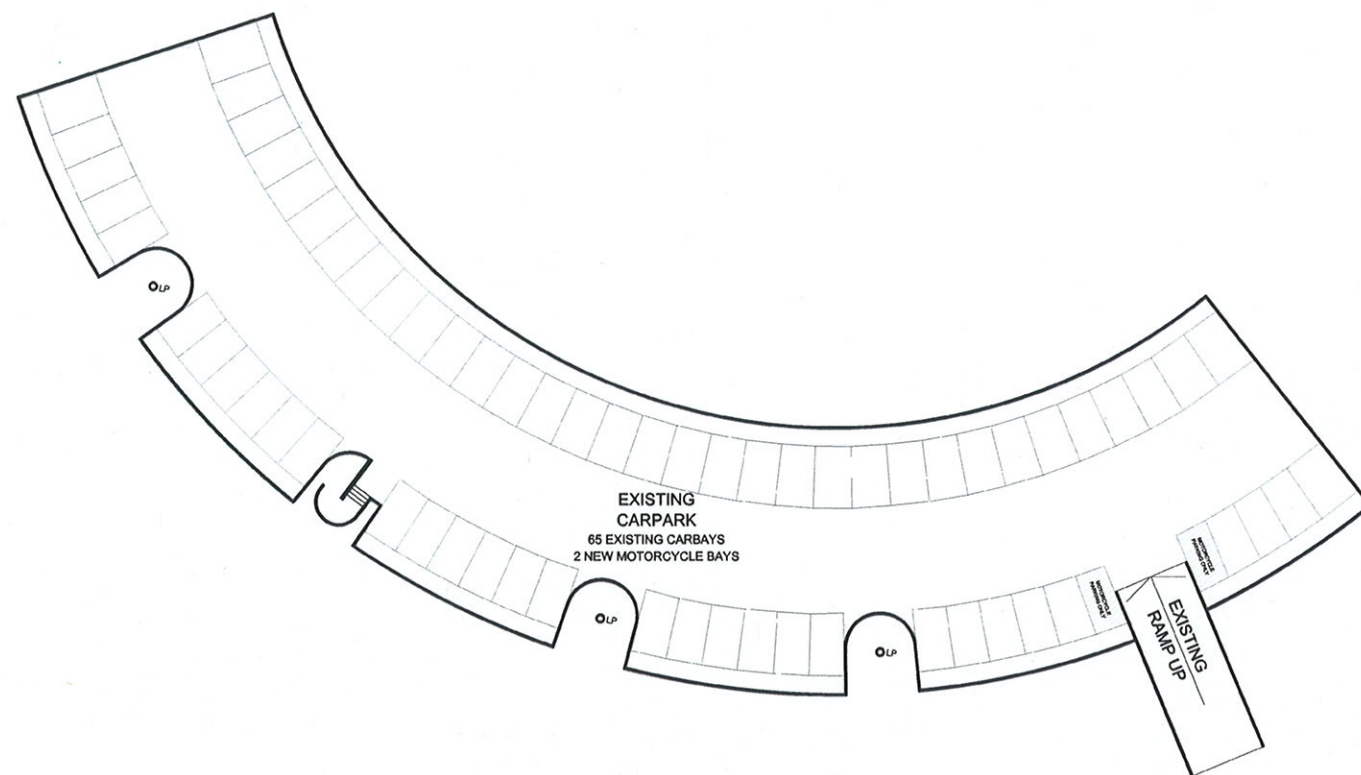


2 CAR PARK
LEVEL 1 FLOOR PLAN




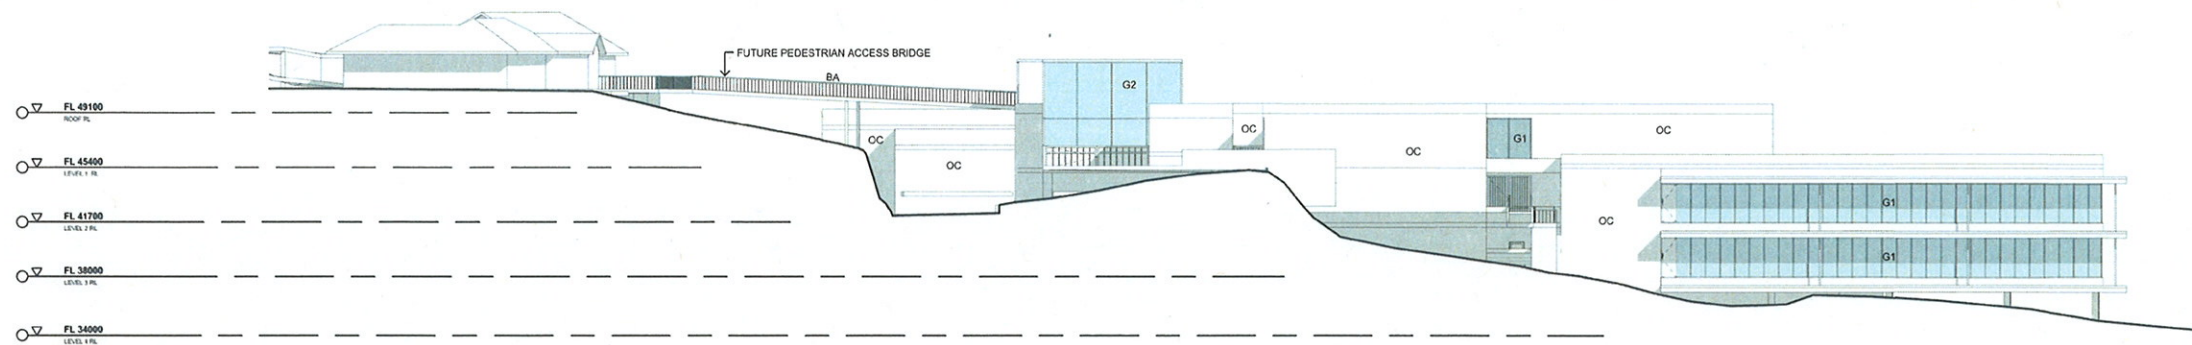


1 EAST ELEVATION
DA200 1: 250

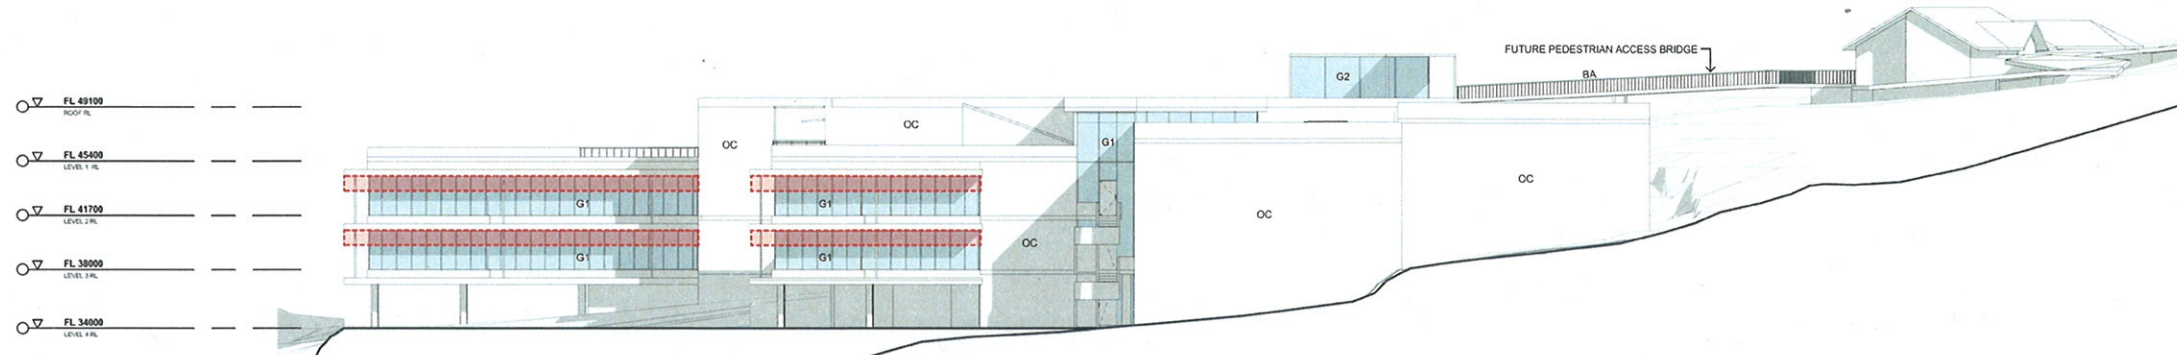

2 WEST ELEVATION
DA200 1: 250

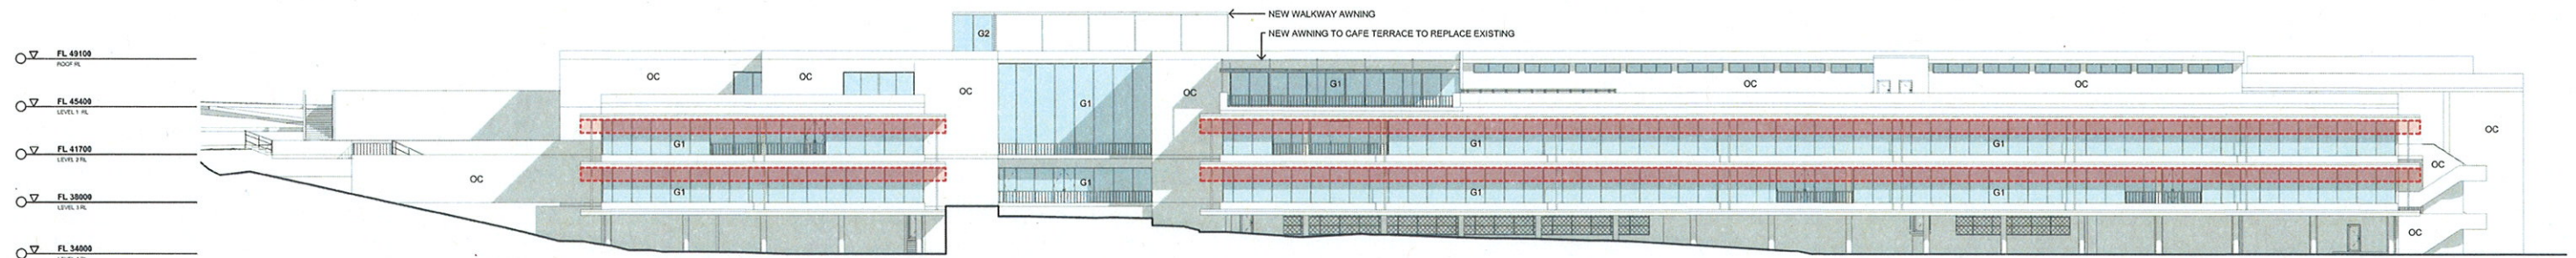

4 NORTH ELEVATION
DA200 1: 250

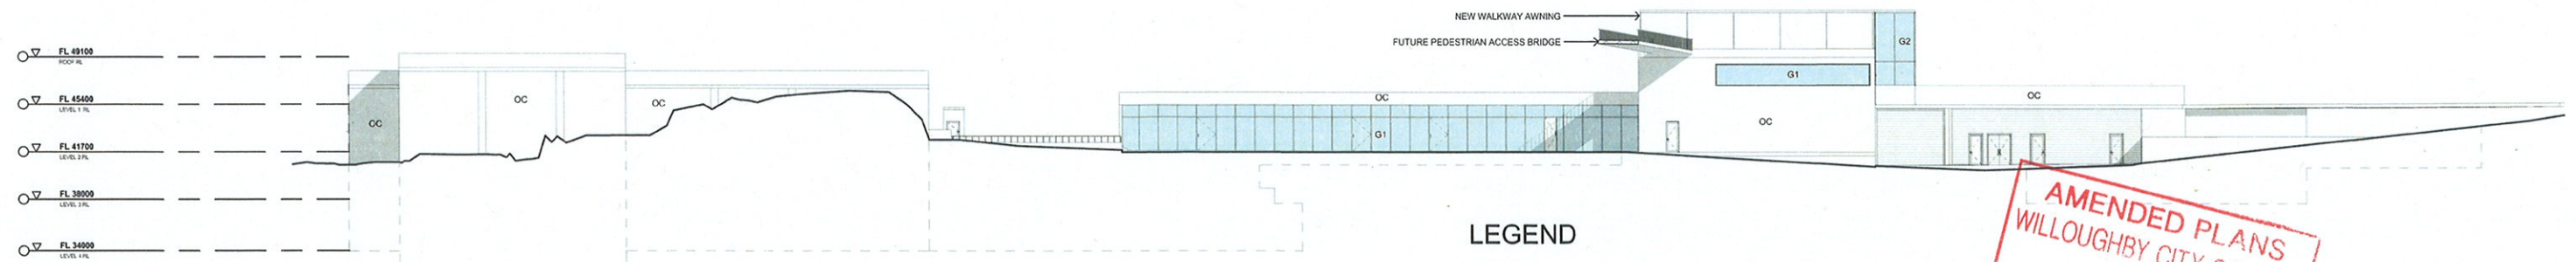

3 SOUTH ELEVATION
DA200 1: 250

LEGEND

- PROPOSED SUNSHADES [REFER TO DA400 FOR DETAILS]
- OC EXISTING OFF-FORM CONCRETE TO BE PRESSURE CLEANED
- BA PROPOSED POWDERCOATED METAL BALUSTRADE
- G1 EXISTING FACADE GLAZING
- G2 PROPOSED GLAZED LIFT/STAIR ACCESS



