


Item 1
DA1119/2013
196 Stacey Street
Bankstown
JRPP 2014SYW003
Attachments A-W



196 Stacey Street, Bankstown

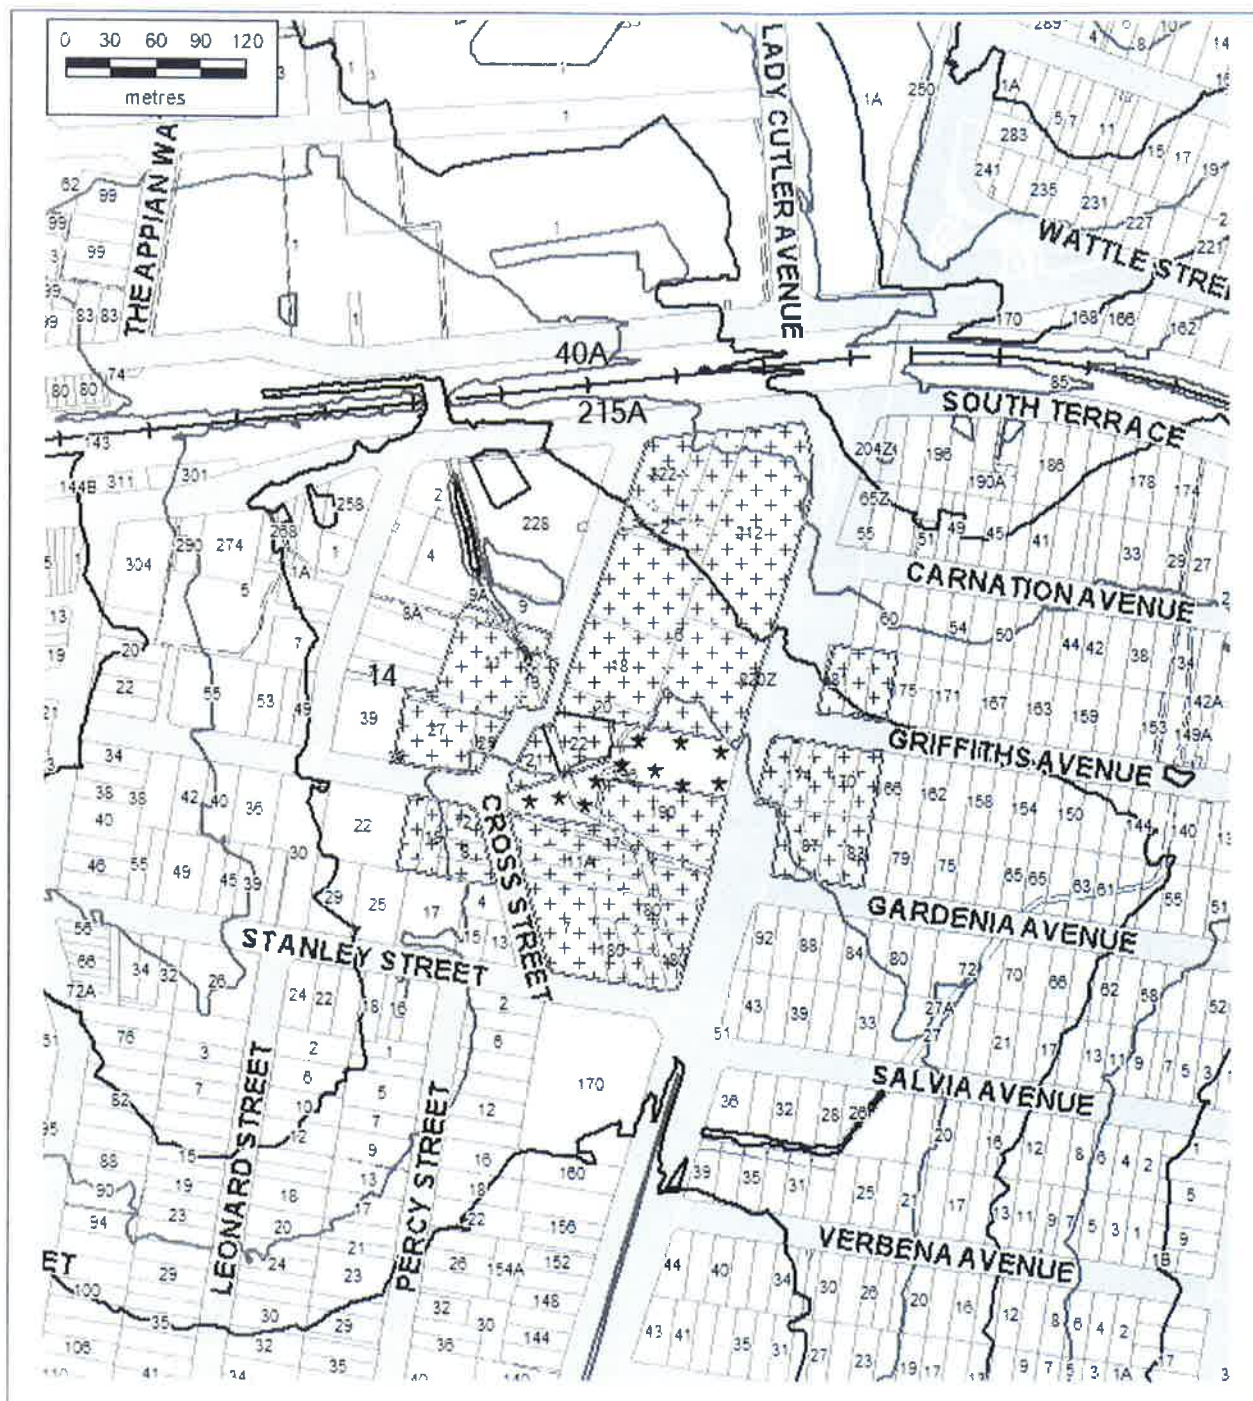

TARGET PROPERTY




NOTIFIED PROPERTIES



1:4,643
8 January 2014



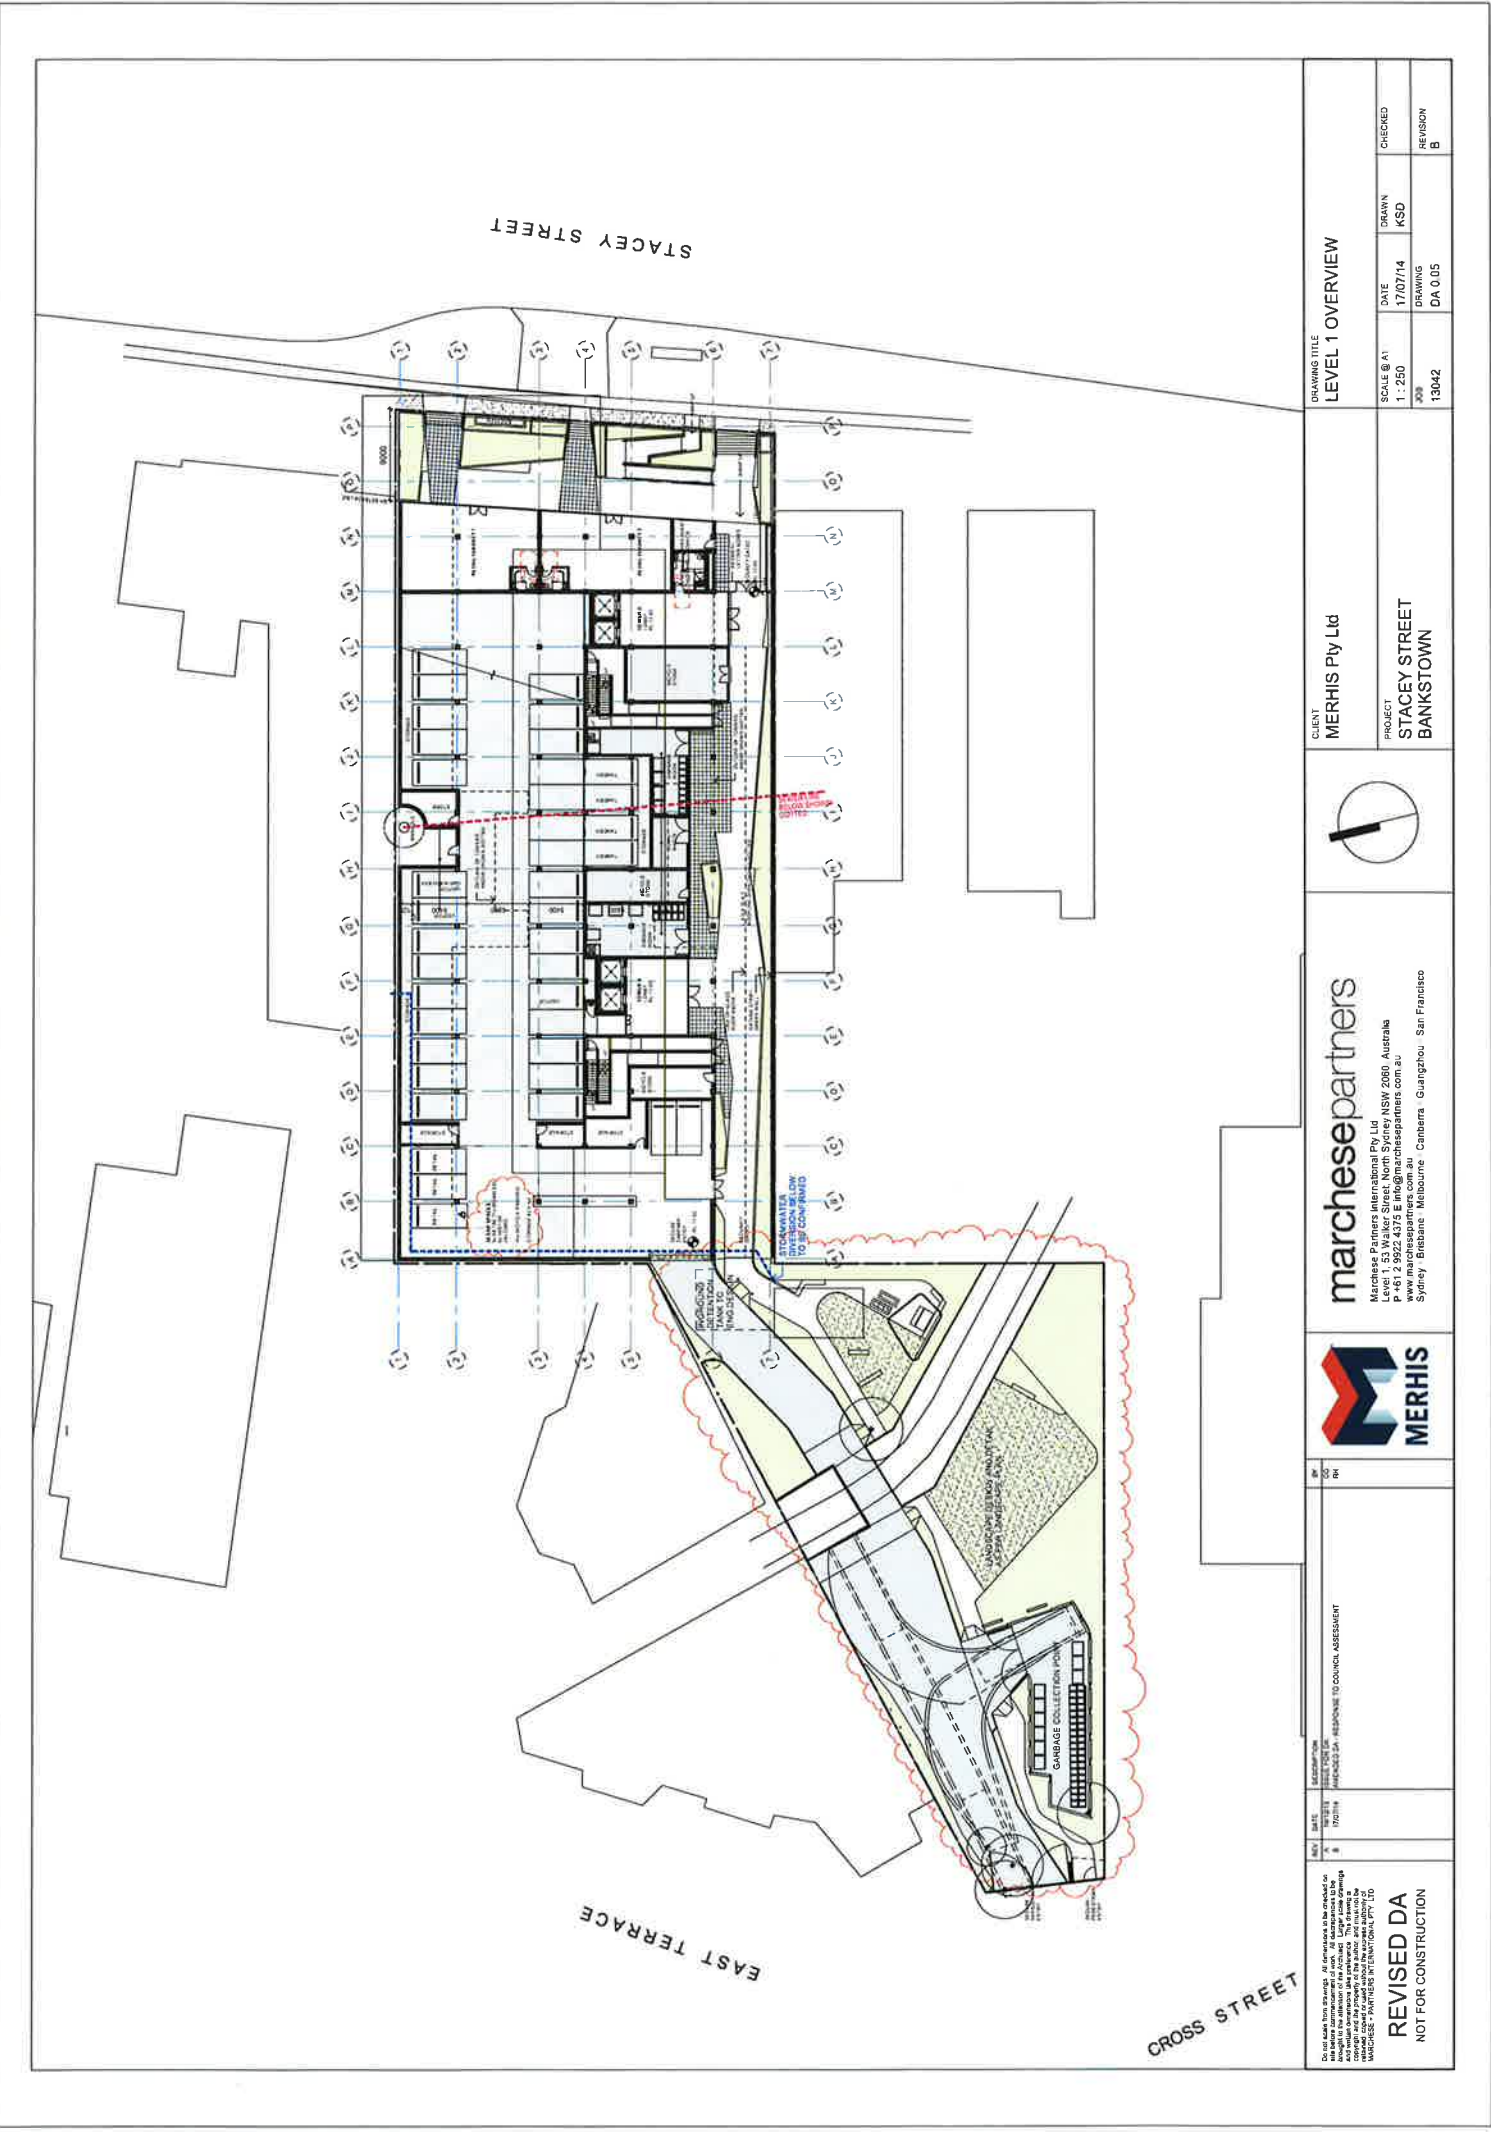

DRAWING TITLE LEVEL 1 OVERVIEW		CLIENT MERHIS Pty Ltd		PROJECT STACCY STREET BANKSTOWN		DRAWING TITLE LEVEL 1 OVERVIEW	
SCALE @ A1 1 : 250	DATE 17/07/14	DRAWN KSD	CHECKED	SCALE @ A1 1 : 250	DATE 17/07/14	DRAWN KSD	CHECKED
13042	DA 0.05	13042	DA 0.05	13042	DA 0.05	13042	DA 0.05
REVISED DA NOT FOR CONSTRUCTION		REVISION B		REVISION B		REVISION B	

marchespartners
Marches Partners International Pty Ltd
Level 1, 53 Walker Street, North Sydney NSW 2060, Australia
P +61 2 9922 4375 E info@marchespartners.com.au
Sydney Brisbane Melbourne Canberra Guangzhou San Francisco





REVISIONS

REVISIONS

REVISIONS

BASE
11,200

 Do not take from structure. All measurements to be taken on the face of the structure. REVISD DA NOT FOR CONSTRUCTION	DATE: 13/01/14 REVISION: 1	 MARCHESA PARTNERS Marchese Partners International Pty Ltd Level 1, 53 Walker Street, North Sydney NSW 2060 Australia P +61 2 9522 4379 E info@marchesepartners.com.au Sydney Brisbane Melbourne Canberra Guangzhou San Francisco		CLIENT: MERHIS Pty Ltd PROJECT: STACEY STREET BANKSTOWN	DRAWING TITLE: BASEMENT LEVEL 1 SCALE @ A1: 1 : 200 DATE: 17/07/14 DRAWING: RH JOB: 13042 REVISION: B
---	--	---	--	---	--

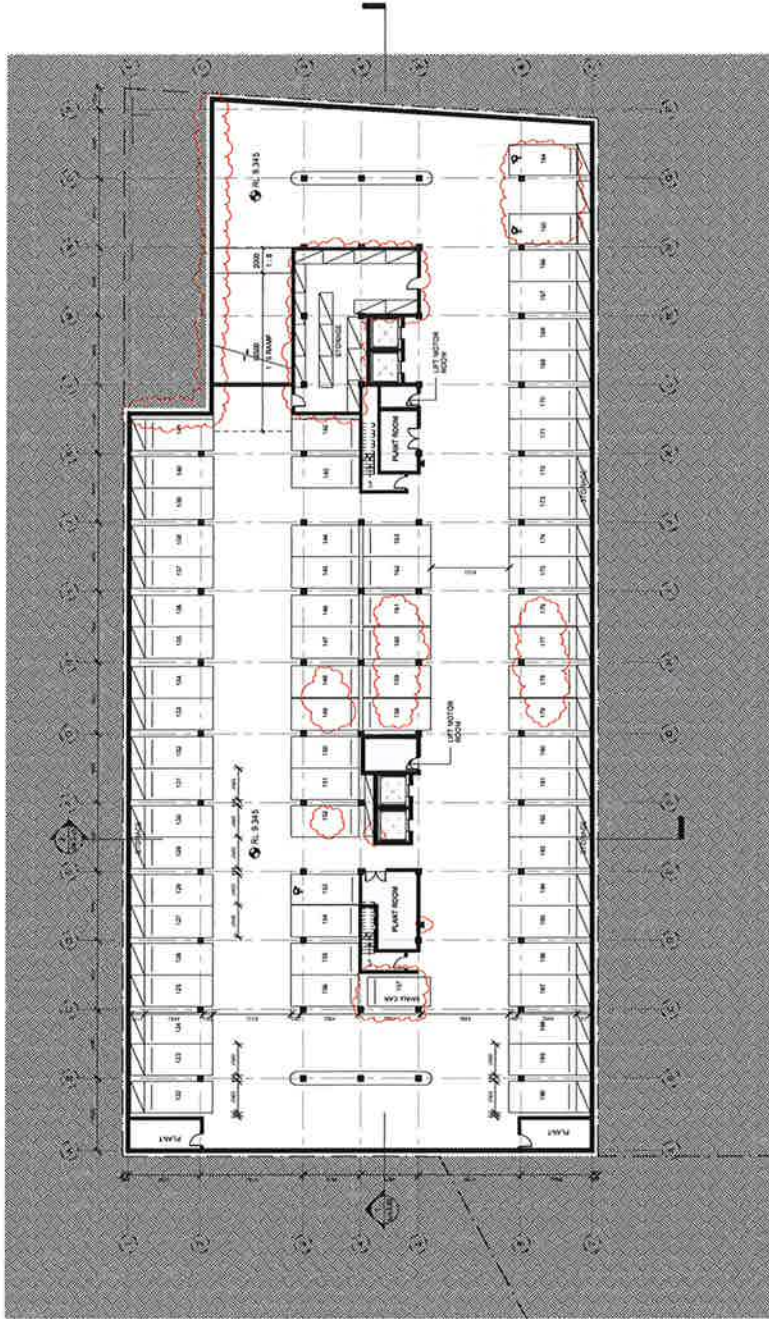

14 CAR SPACES
14 SMALL CAR
6x6 CARS
STORAGE: 214.2 SQM




BASEMENT LEVEL 2
1:200

Do not scale from drawings. All dimensions to be checked on site. The drawings are the property of the author and shall not be reproduced or used in any way without the written consent of the author. The drawings are the property of the author and shall not be reproduced or used in any way without the written consent of the author.		REVISED DA NOT FOR CONSTRUCTION		PROJECT STACEY STREET BANKSTOWN		CLIENT MERHIS Pty Ltd		DRAWING TITLE BASEMENT LEVEL 2	
DATE 17/07/14	SCALE @ A1 1:200	DATE 17/07/14	SCALE @ A1 1:200	PROJECT STACEY STREET BANKSTOWN	CLIENT MERHIS Pty Ltd	DRAWING DA 1.03	DRAWING RH	CHECKED KSD	REVISION B



marchesepartners
Marchese Partners International Pty Ltd
Level 1, 53 Walter Street, North Sydney NSW 2060 Australia
P: +61 2 9922 4375 E: info@marchesepartners.com.au
Sydney Brisbane Melbourne Canberra Guangzhou San Francisco




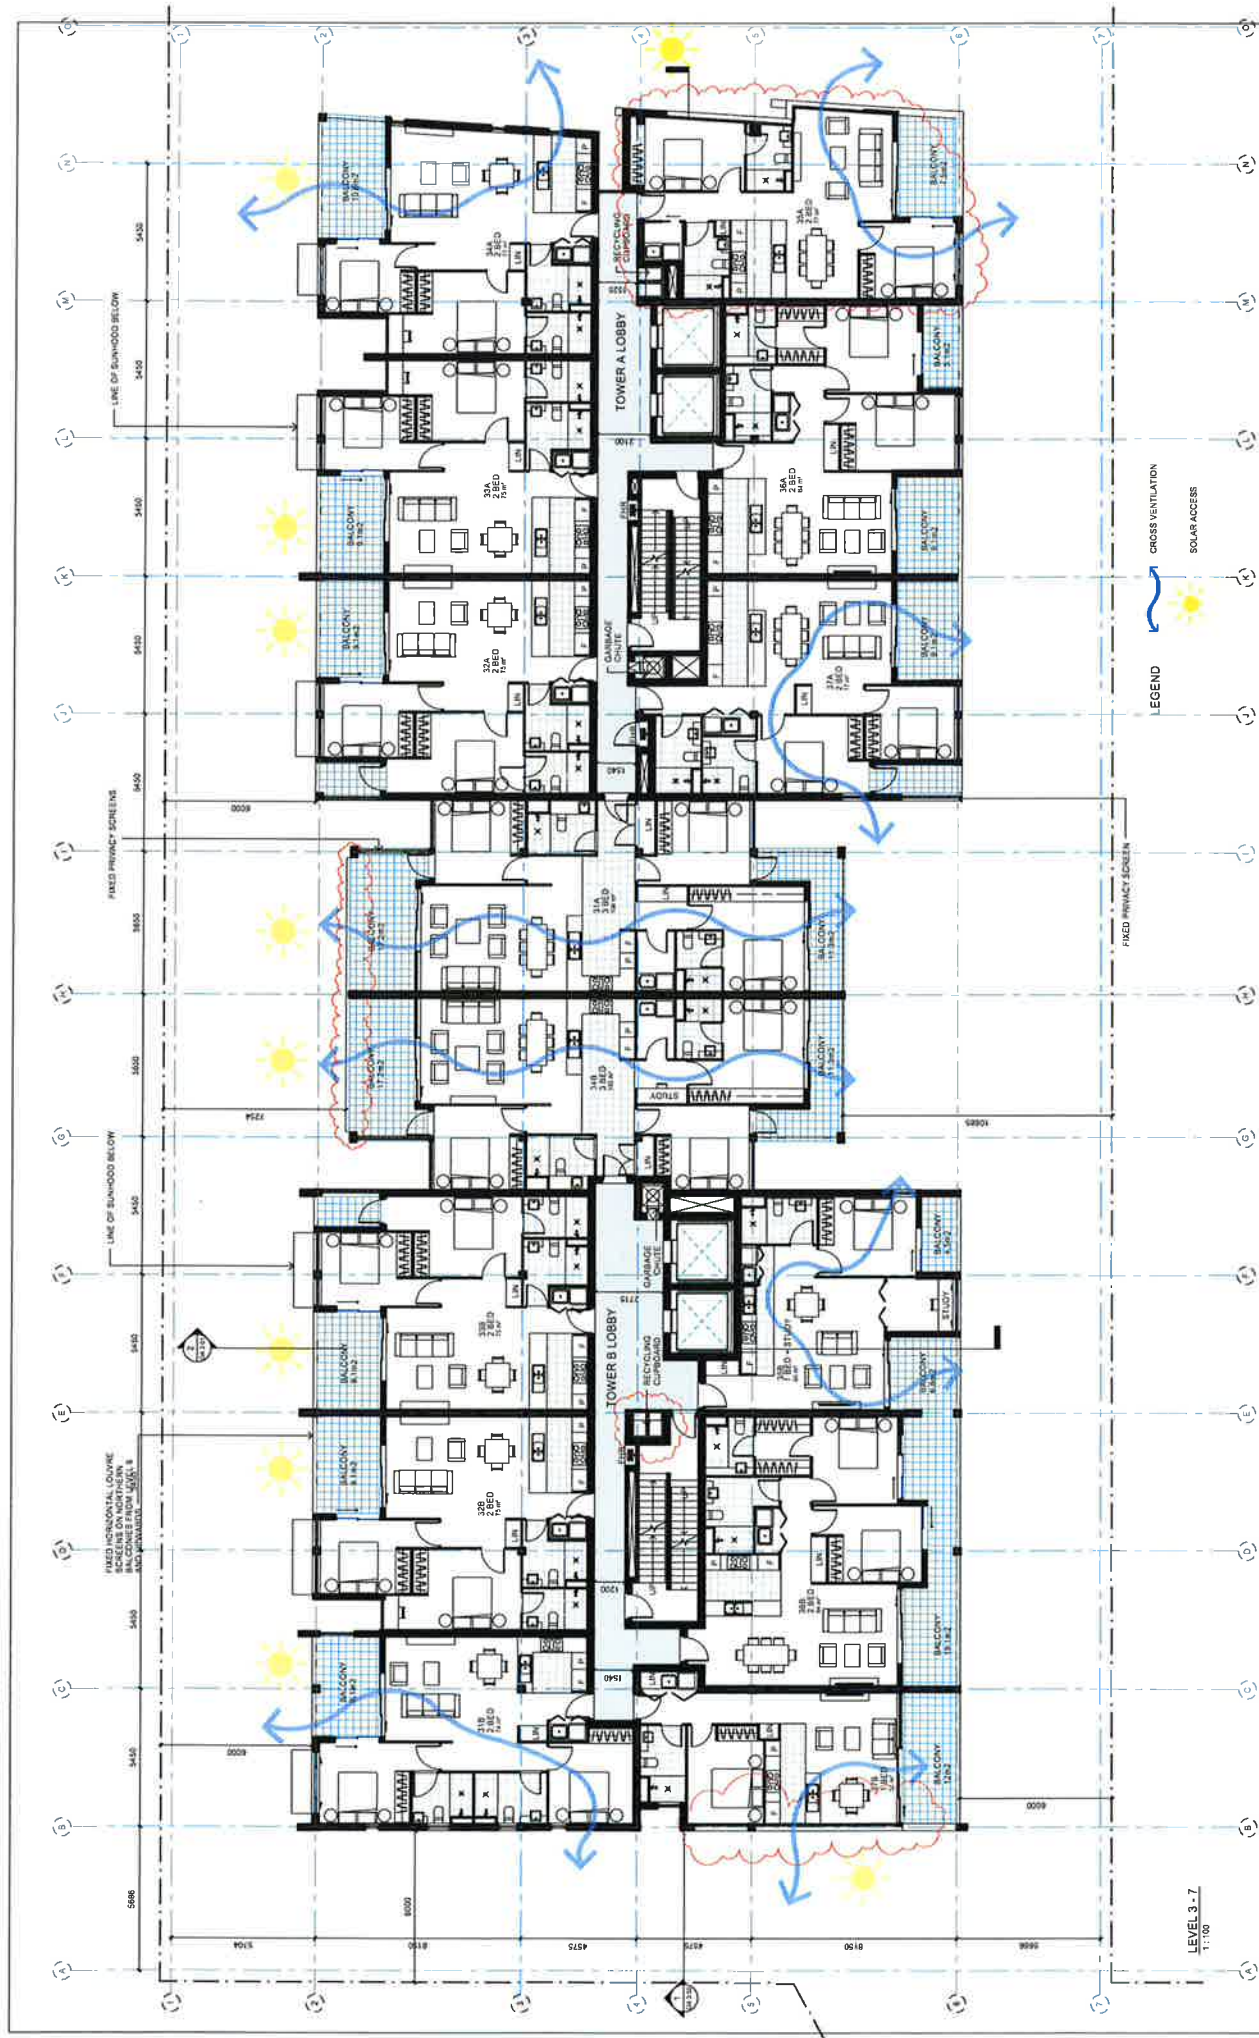

Use our seal and logo. All drawings to be checked, as required, by the relevant authority. Larger scale drawings should be checked by the relevant authority. The drawings are the property of the architect and shall not be reproduced or used in any way without the written consent of the architect. REVISOR DA NOT FOR CONSTRUCTION		DATE: 18/07/14 DRAWN: 17/07/14 CHECKED: KSD REVISION: 6		PROJECT: STACEY STREET BANKSTOWN		CLIENT: MERHIS Pty Ltd		DRAWING TITLE: TYPICAL LEVEL 3 - 7 FLOOR PLANS	
Scale: 1:100		Project: 13042		Client: MERHIS Pty Ltd		Project: STACEY STREET BANKSTOWN		Drawing Title: TYPICAL LEVEL 3 - 7 FLOOR PLANS	
Scale: 1:100		Project: 13042		Client: MERHIS Pty Ltd		Project: STACEY STREET BANKSTOWN		Drawing Title: TYPICAL LEVEL 3 - 7 FLOOR PLANS	

marchespartners
 Marches Partners International Pty Ltd
 Level 1, 53 Walker Street, North Sydney NSW 2060 Australia
 P: 61 2 9922 4375 E: info@marchespartners.com.au
 Sydney Brisbane Melbourne Canberra Guangzhou San Francisco



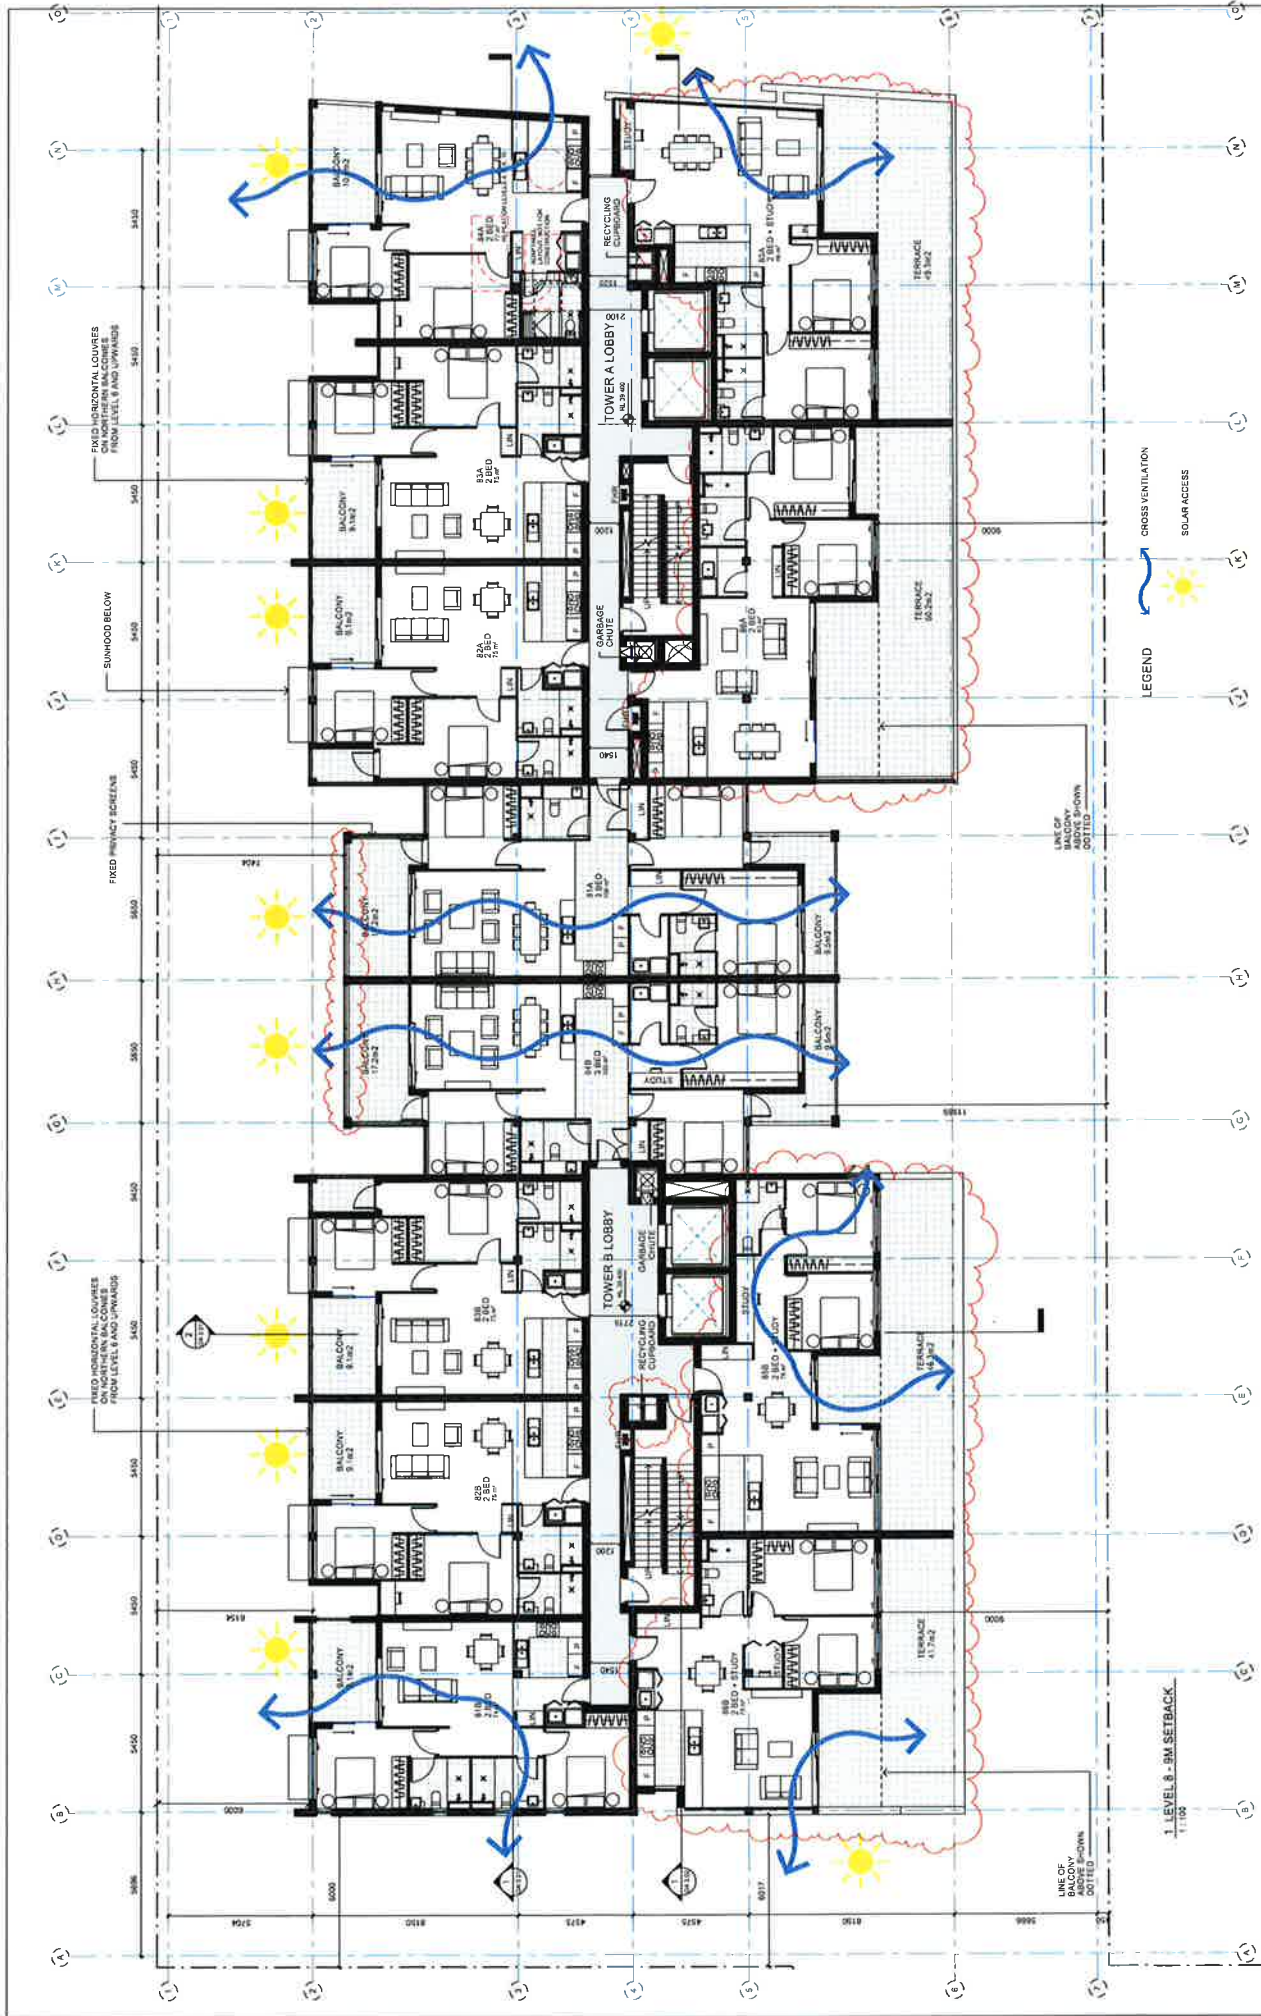


NOT FOR CONSTRUCTION REVISED DA REVISION B	DATE: 17/07/14 SCALE: 1:100 PROJECT: STACEY STREET BANKSTOWN	CLIENT: MERHIS Pty Ltd PROJECT: STACEY STREET BANKSTOWN	DRAWING TITLE: LEVEL 8 FLOOR PLAN
REVISION B	DATE: 17/07/14 SCALE: 1:100 PROJECT: STACEY STREET BANKSTOWN	CLIENT: MERHIS Pty Ltd PROJECT: STACEY STREET BANKSTOWN	DRAWING TITLE: LEVEL 8 FLOOR PLAN
REVISION B	DATE: 17/07/14 SCALE: 1:100 PROJECT: STACEY STREET BANKSTOWN	CLIENT: MERHIS Pty Ltd PROJECT: STACEY STREET BANKSTOWN	DRAWING TITLE: LEVEL 8 FLOOR PLAN




marchesepartners
 Marches Partners International Pty Ltd
 Level 1, 53 Walker Street, North Sydney NSW 2060, Australia
 P +61 2 9922 4375 E info@marchespartners.com.au
 Sydney Brisbane Melbourne Canberra Guangzhou San Francisco



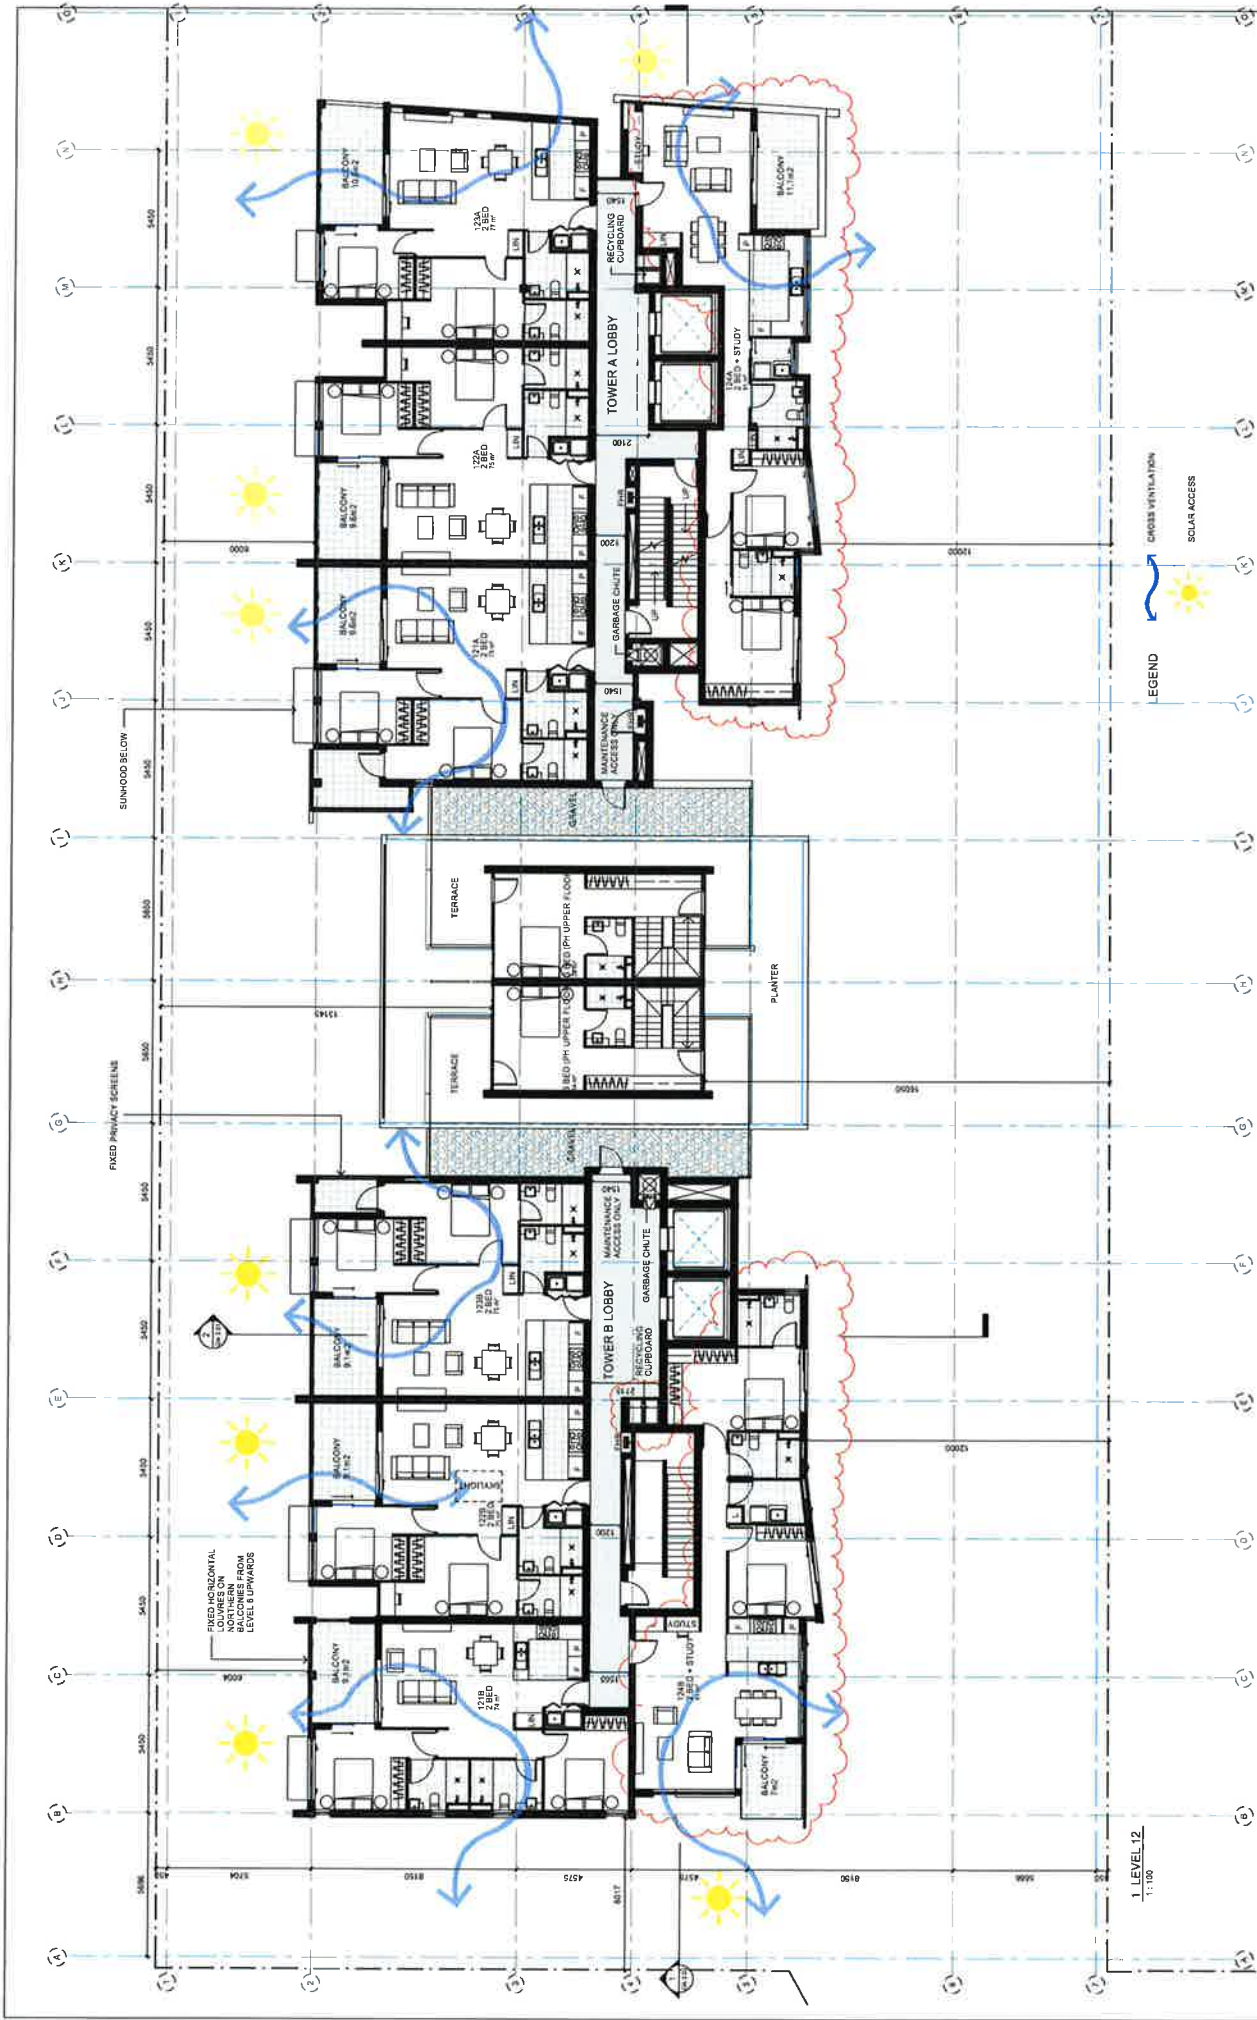

Do not scale from drawings. All dimensions to be checked on site. If there is any discrepancy between the drawings and the site, the drawings shall prevail. The drawings are the property of the architect and shall not be reproduced without the written consent of the architect. MARCHESSE PARTNERS INTERNATIONAL PTY LTD		DATE: 17/07/14 DRAWN: RH CHECKED: KSD REVISION: B
CLIENT: MERHIS Pty Ltd		DRAWING TITLE: LEVEL 12 FLOOR PLAN
PROJECT: STACEY STREET BANKSTOWN		SCALE @ A1: NTIS 00 DATE: 17/07/14 DRAWN: RH CHECKED: KSD REVISION: B
marchesepartners Marchesse Partners International Pty Ltd Level 1, 53 Walker Street, North Sydney NSW 2060, Australia P +61 2 9922 4375 E info@marchesepartners.com.au Sydney Brisbane Melbourne Canberra Guangzhou San Francisco		REVISION DA NOT FOR CONSTRUCTION


FINISH CODE	EXTENSION FINISHES SCHEDULE	DESCRIPTION
BAL	GOLO BALUSTRADE	
PA1	SELECTED WHITE PAINT FINISH	
PA2	SELECTED CHOCOLATE PAINT FINISH	
PA3	SELECTED CHOCOLATE PAINT FINISH	
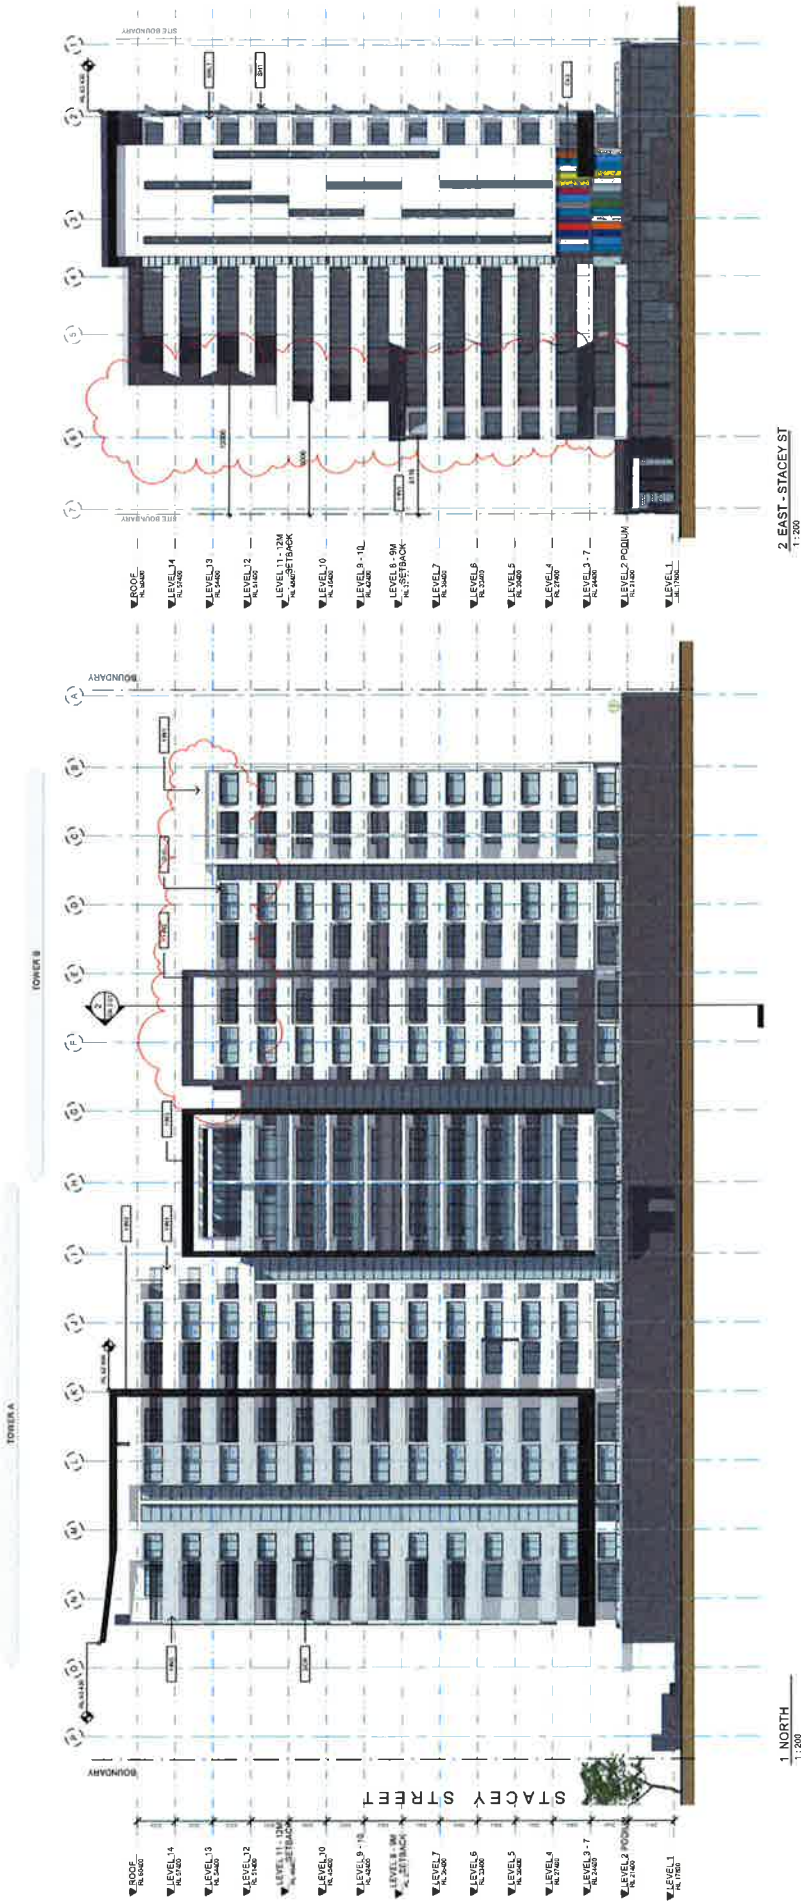

Do not scale from drawings. All dimensions to be provided on drawings to be used for construction. REVISED DA NOT FOR CONSTRUCTION	DATE: 17/07/14 DRAWN: RH CHECKED: B	PROJECT: STACEY STREET BANKSTOWN	CUSTOMER: MERHIS Pty Ltd	DRAWING TITLE: NORTH, EAST ELEVATION	SCALE: 1:200 DATE: 17/07/14 DRAWN: RH CHECKED: B



marchesepartners
 Marchese Partners International Pty Ltd
 Level 1, 53 Walker Street, North Sydney NSW 2060, Australia
 P +61 2 9922 4375 E info@marchesepartners.com.au
 Sydney Brisbane Melbourne Canberra Guangzhou San Francisco

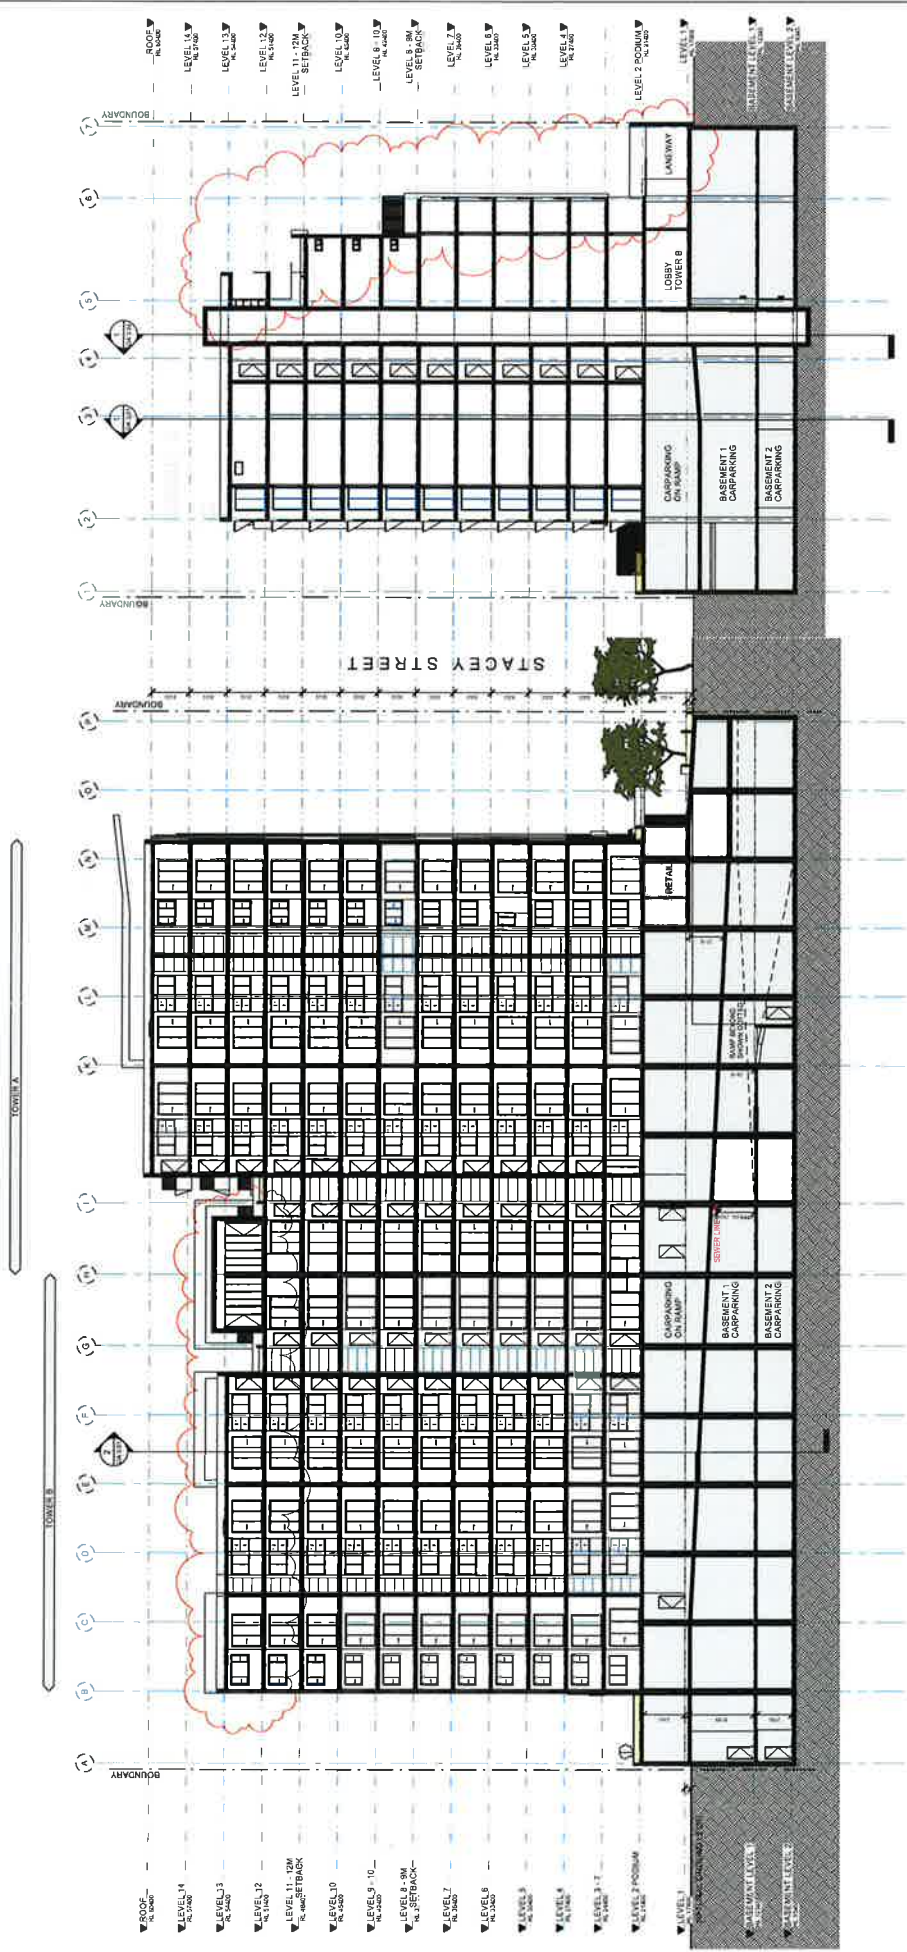

EAST WEST SECTION
1:200

NORTH SOUTH SECTION
1:200

Revised DA
NOT FOR CONSTRUCTION

REVISIONS
DATE
BY
REASON




marchesepartners
Marchese Partners International Pty Ltd
Level 1, 53 Walker Street, North Sydney NSW 2060, Australia
Tel: +61 2 9922 4375 E: info@marchesepartners.com.au
www.marchesepartners.com.au
Sydney Brisbane Melbourne Canberra Guangzhou San Francisco

CLIENT
MERHIS Pty Ltd



PROJECT
**STACEY STREET
BANKSTOWN**

DRAWING TITLE
TYPICAL SECTIONS

SCALE @ A1	DATE	DRAWN	CHECKED
1:200	17/07/14	RH	Checker
REVISION	DATE	BY	REASON
13042	DA 3.01		B

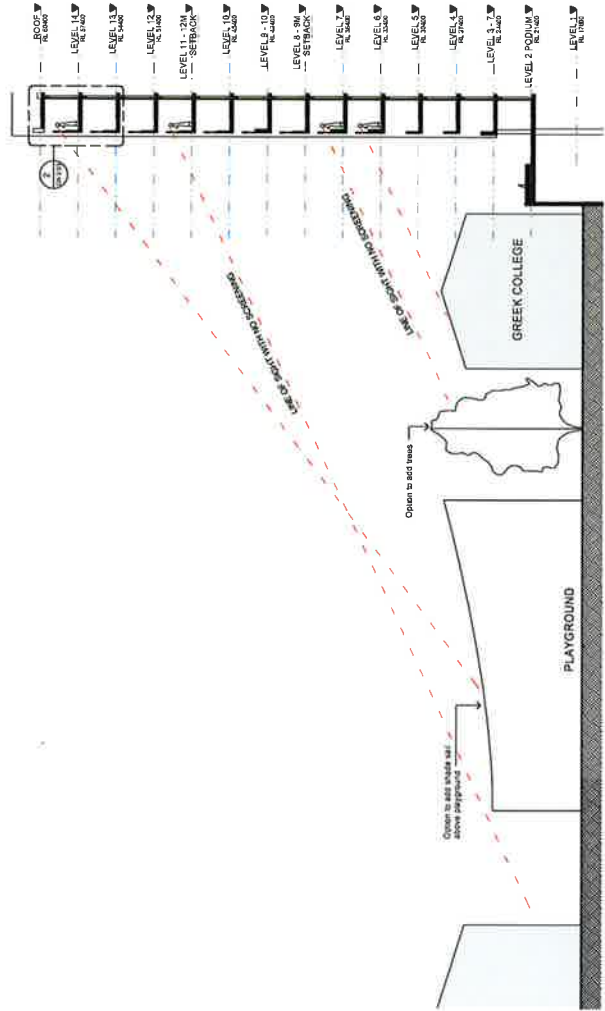

1. SECTION THROUGH NORTH FACADE AND ADJACENT SCHOOL
1:200

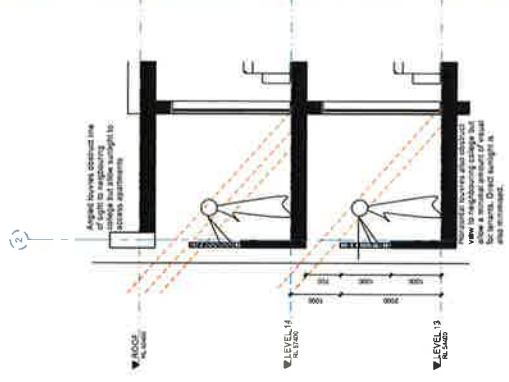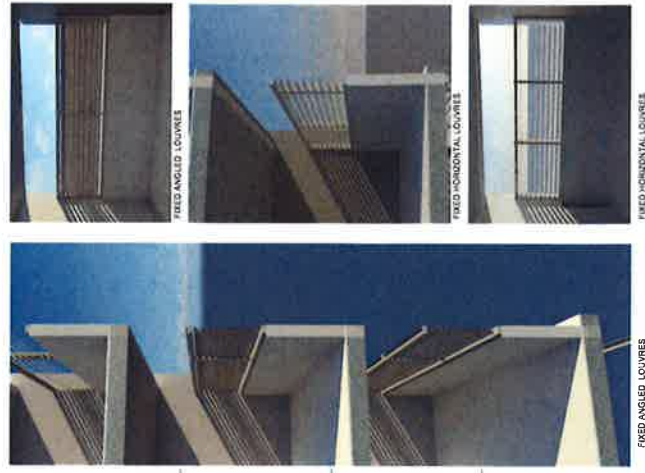

2. DETAIL SECTION 1
1:150

REVISD DA
NOT FOR CONSTRUCTION

Do not issue from drawings. All drawings to be directed on
brought to the attention of the architect. Design made drawings
copyright and the property of the architect, and shall not be
reproduced or used in any way without the written consent of
MARCHESSE PARTNERS INTERNATIONAL PTY LTD

DATE: 17/07/14
PROJECT: STACEY STREET
DRAWING: DA 3.03

REVISION
B

PROJECT: STACEY STREET
BANKSTOWN

CURRY: MERHIS Pty Ltd

DATE: 17/07/14
DRAWN: RH
CHECKED: KSD

marchesepartners
Marchesse Partners International Pty Ltd
Level 1, 53 Walker Street, North Sydney NSW 2060, Australia
Tel: +61 (0)2 9359 8888
www.marchesepartners.com.au
Sydney Brisbane Melbourne Canberra Guangzhou San Francisco



REVISION
B




1 SUMMER SOLSTICE 9AM
1:1000



2 SUMMER SOLSTICE 12PM
1:1000



3 SUMMER SOLSTICE 3PM
1:1000

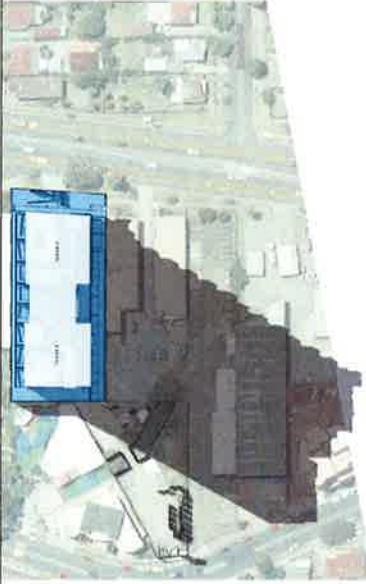

4 WINTER SOLSTICE 9AM
1:1000



5 WINTER SOLSTICE 12PM
1:1000



6 WINTER SOLSTICE 3PM
1:1000



7 SPRING SOLSTICE 9AM
1:1000



8 SPRING SOLSTICE 12PM
1:1000



9 SPRING SOLSTICE 3PM
1:1000

Due and Acceptance for Construction. All drawings are to be checked on completion of the project. The drawings are the property of the client and are not to be used for any other purpose without the written consent of the client. The drawings are the property of the client and are not to be used for any other purpose without the written consent of the client.		DATE 15/07/14	PROJECT STACEY STREET BANKSTOWN	CLIENT MERHIS Pty Ltd	DRAWING TITLE SHADOW DIAGRAMS	SCALE @ A1 NTS/000	DATE 17/07/14	DRAWN Author	CHECKED Checker
REVISED DA NOT FOR CONSTRUCTION						JOB 13042	DRAWING DA 4.01		REVISION B

A.1 URBAN DESIGN + SEPP 65 REVIEW


DESIGN CONSIDERATIONS

PROPOSED SCHEME

DEFINING THE RESIDENTIAL FLAT BUILDING TYPE

DESIGN REASONS:


- The existing context is an urban area – towers within the CBD
- Use of towers should reinforce a regional urban form strategy
- Higher density desired
- A strong urban form is desired to reinforce an important precinct and define an edge
- Large development sites are available
- Dwelling units with dual aspect and natural ventilation are desired
- Maximisation of the number of apartments with northern orientation
- Accommodation contextual constraints – noise from Stacey Street
- Mixed use is desired; street-edge alignment for commercial/ retail uses on lower levels
- Contribution to the public domain by enhancing streetscape character and setting for the building
- Define edges between public and private land

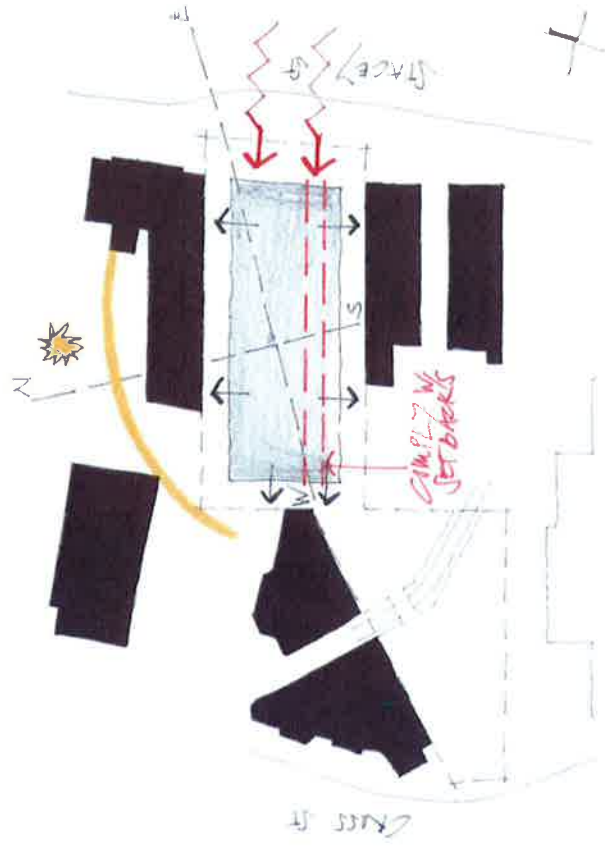


ALTERNATIVE LAYOUT

CONS:

- Adjacent context of large buildings or abutting building forms - NO
- Street edge aligned infill – NO
- Zero set backs north and south
- Setting urban design massing for future site to south
- Does not comply with cross ventilation or solar access
- 25% of apartments face Stacey Street – issues with acoustic and visual outlook

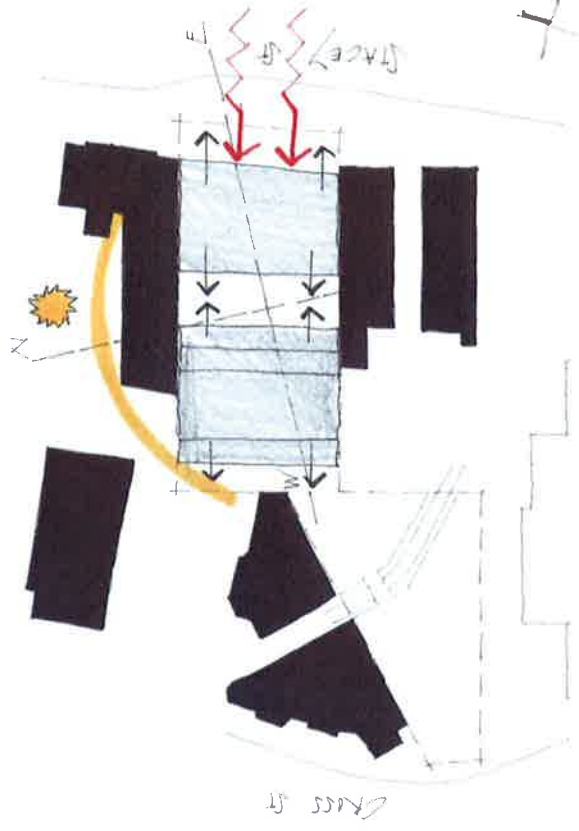

WINTER SOLSTICE SUN STUDIES JULY 1PM - 3PM

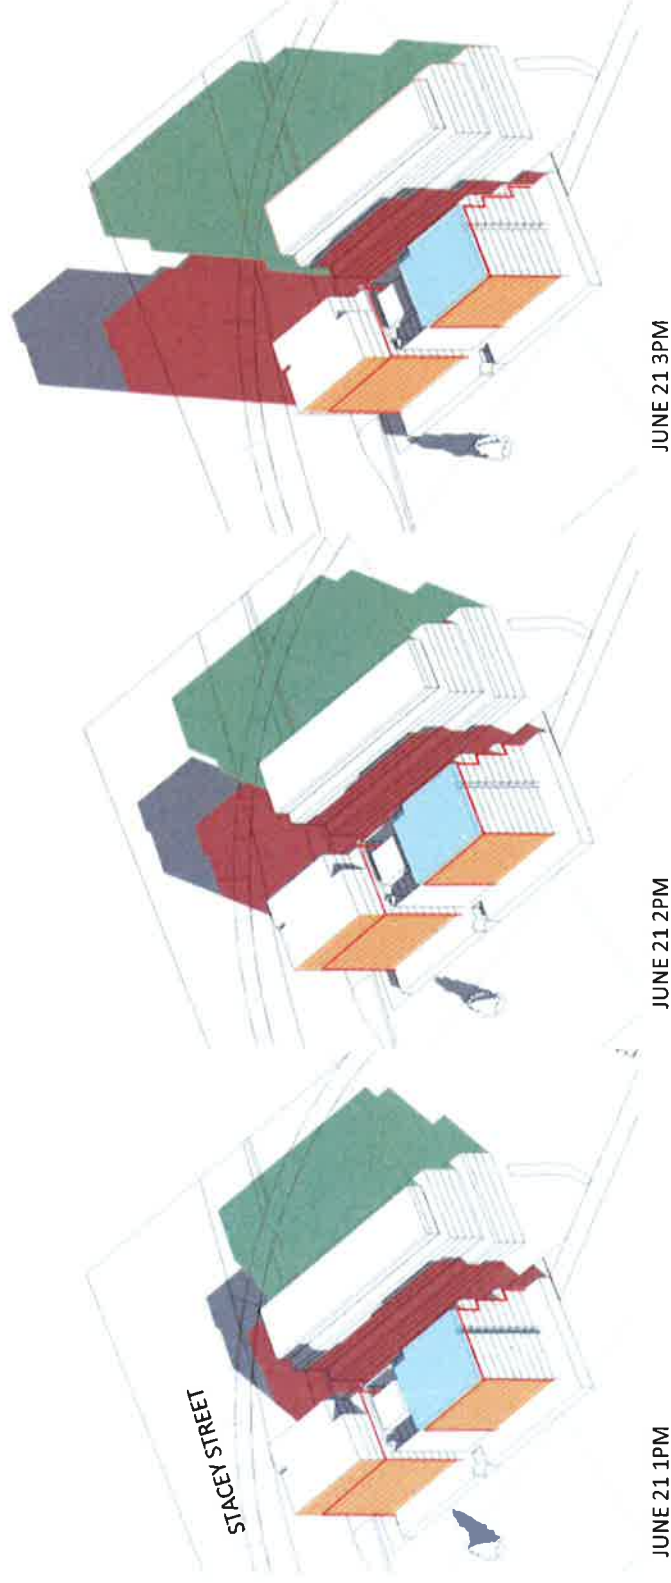

- PRIVACY SCREENS
- ADDITIONAL LEVEL
- RED OUTLINE INDICATES RFDC SETBACK AND 30M HEIGHT COMPLIANCE
- SHADOWS CAST FROM COMPLIANT DESIGN - 196 STACEY ST
- SHADOWS CAST FROM ADJACENT COMPLIANT SCHEME - 180 STACEY ST
- SHADOW CAST FROM PROPOSED SCHEME

NATURAL SURVEILLANCE OF COMMUNAL OPEN SPACES

