

ATTACHMENT 2

IN	IN	IN	IN
ES	ES	ES	ES
FA	FA	FA	FA
GT	GT	GT	GT
TL	TL	TL	TL
WF	WF	WF	WF
CS	CS	CS	CS

FULL SUN MASS PLANTING			
Carpenteria rosea	Native Fig Face	50mm	1
Daniella carolinensis 'Sensae'	Daniella Breeze	150mm	0.6
Daniella carolinensis 'Little Joss'	Daniella Little Joss	150mm	0.6
Lamandra longifolia	Common Rush	150mm	0.5
Lamandra 'Tanka' 'LAKES'	Spiny Mat Rush	150mm	0.5
Lamandra luteola	Green Mat Rush	150mm	0.5

SHADE TOLERANT MASS PLANTING			
Cleome miniata	Kaffir Lily	150mm	0.5
Apocynum austroriparium	Brilliant Fern	200mm	1.5
Phlox paniculata 'Mantoloking'	Kanada	200mm	0.5
Tradescantia virginiana	Rhodo / Mosses in the Cradle	150mm	0.5

CREEPER MASS PLANTING			
Cissampelos grandifolia	Grass Ivy	50	1

Turf			
Type 1 TF1	Pennisetum clandestinum 'Village Green'	Kilroy's 'Village Green'	
Type 2 TF2	Stenotaphrum secundatum 'Sir Walter Buffalo'	Sir Walter Buffalo	

BIORETENTION PLANTING			
Carex appressa	Sedge		
Carex acutata	Sedge		
Poa Labillardieri	Tussock Grass		
Dichandra repens	Kidney Weed	150mm	0.6
Daniella carolinensis 'Sensae'	Daniella Breeze	150mm	0.6
Daniella carolinensis 'Little Joss'	Daniella Little Joss	150mm	0.5
Lamandra 'Tanka' 'LAKES'	Spiny Mat Rush	150mm	0.5
Lamandra luteola 'savanna blue'		150mm	0.5
Isotria medeoloides	Koolbilly Club Rush	150mm	0.5
Ampelisca subsecundata	Common Rush	150mm	0.5
	Finger Rush	150mm	1.5



1 The Government Architect's Office, a division of the Department of Finance & Services (the Department) shall not be liable or responsible for any loss or damage arising out of the conversion of any electronic document, data or program to any other format or medium, or arising out of any modification or changes that occur in the handling or use of the electronic document, data or program.

2 The recipient or user of any electronic document, data or program is solely responsible for ascertaining its accuracy and its suitability for their purposes.

3 The Department uses virus scanning software to prevent its system virus attacks but gives no warranty. The recipient or user is solely responsible for their own virus protection.

LEGEND

- ASPHALT
- TURF TYPE 1
- TURF TYPE 2
- DECOMPOSED GRANITE
- MASS PLANTING BEDS TYPE 1
- MASS PLANTING BEDS TYPE 2
- BIORETENTION MASS PLANTING
- PERIMETER PLANTING
- CONCRETE RETAINING WALL
- CONCRETE EDGE
- BENCH SEAT
- STRUCTURAL SOIL
- TREE PLANTING

REVISION

ISS	DATE	COMMENT
00002	5/12/2013	BLOCK 4 HS

STRUCTURAL
GOVERNMENT ARCHITECT'S OFFICE
T 9372 8200 F 9372 8399

ELECTRICAL
GOVERNMENT ARCHITECT'S OFFICE
T 9372 8203 F 9372 8444

MECHANICAL
GOVERNMENT ARCHITECT'S OFFICE
T 9372 8203 F 9372 8133

HYDRAULIC
GOVERNMENT ARCHITECT'S OFFICE
T 9372 8203 F 9372 8133

ARCHITECTURAL
GOVERNMENT ARCHITECT'S OFFICE
T 9372 8411 F 9372 8399

LANDSCAPE
GOVERNMENT ARCHITECT'S OFFICE
T 9372 8428 F 9372 8444

QUANTITY SURVEYOR
GOVERNMENT ARCHITECT'S OFFICE
T 9372 8311 F 9372 8444

PROJECT MANAGEMENT
PROJECT MANAGEMENT GROUP
T 9372 8558 F 9372 8568

Public Works
Government Architect's Office

PETER POULET
NSW Government Architect
National Architect: 4700 9734
Level 18 Macquarie Building, 224 Rawson Place
Sydney NSW 2000 AUSTRALIA

MICHAEL GOUFFO-TROTTER LAURE CLANFIELD
Director General

DEC
DEPARTMENT
OF EDUCATION
AND COMMUNITIES

THE PONDS
PUBLIC SCHOOL AND
HIGH SCHOOL
SECTION 96(2)
DEVELOPMENT APPLICATION
LANDSCAPE PLAN

PLAN RM NO
SCALES
1:1000 @ A1


DESIGNED
GAO

DRAWN
GAO

DATE
5/12/2013
16/02/2013

REVISION
SECTION 96(2)

CONTRACT NUMBER
SHEET NO
DA-L01

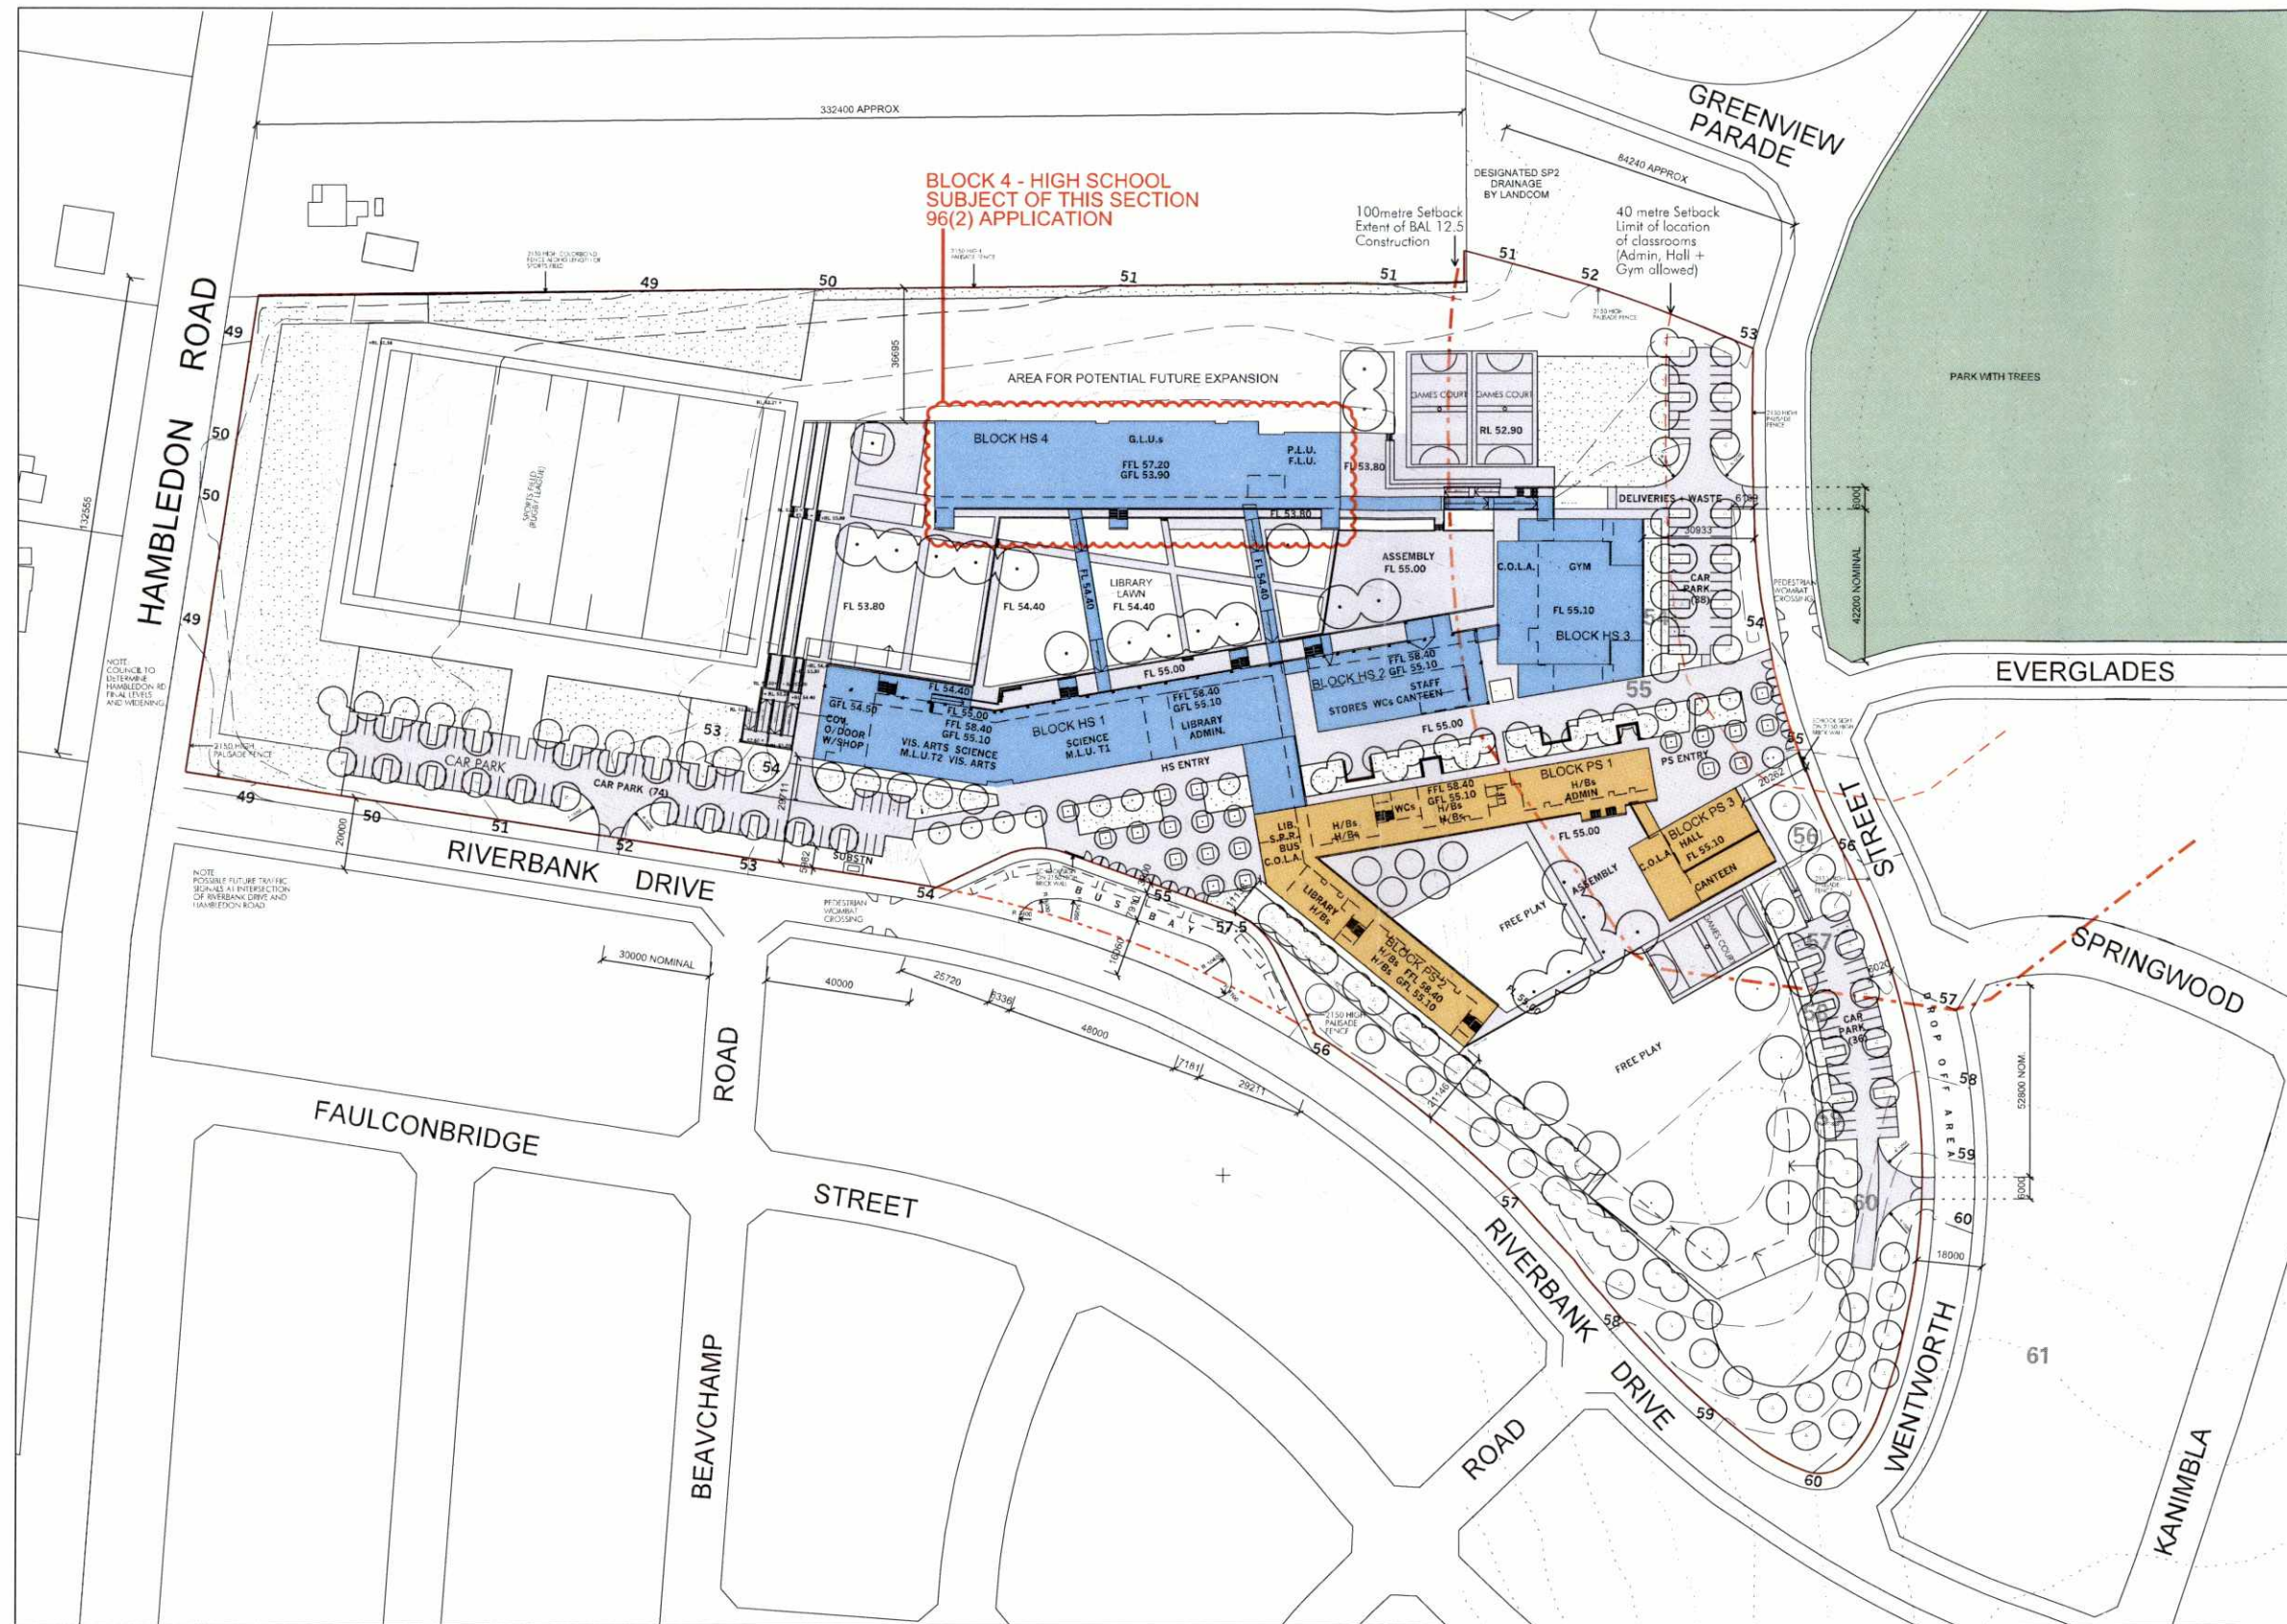

LEGEND:

PROPOSED CONTOURS FROM LANDCOM DRAWINGS

PUBLIC WORKS SURVEY LEVELS OF DEC PROPERTY

PROPOSED CONTOURS

HIGH SCHOOL

PRIMARY SCHOOL

**BLOCK 4 - HIGH SCHOOL
SUBJECT OF THIS SECTION
96(2) APPLICATION**

GROSS FLOOR AREAS (GFA)			
HIGH SCHOOL BLOCK 4			
GROUND FLOOR	Fully Enclosed Area	2,264 sq m	2,605 sq m
	Unenclosed Covered Area	341 sq m	
FIRST FLOOR	Fully Enclosed Area	2,205 sq m	2,691 sq m
	Unenclosed Covered Area	486 sq m	
TOTAL			5,296 sq m

SITE AREA WITH BUS BAY REMOVED		8.55 Hectares
GROSS FLOOR AREAS (GFA)		
HIGH SCHOOL		
GROUND FLOOR	Fully Enclosed Area	8,767 sq m
	Unenclosed Covered Area	2,975 sq m
FIRST FLOOR	Fully Enclosed Area	5,738 sq m
	Unenclosed Covered Area	1,262 sq m
TOTAL		14,505 sq m
PRIMARY SCHOOL		
GROUND FLOOR	Fully Enclosed Area	3,237 sq m
	Unenclosed Covered Area	1,274 sq m
FIRST FLOOR	Fully Enclosed Area	2,314 sq m
	Unenclosed Covered Area	690 sq m
TOTAL		5,551 sq m
TOTAL GFA		20,056 sq m
FLOOR SPACE RATIO		1:42 approx

1 The Government Architect's Office, a division of the Department of Finance & Services (the Department) shall not be liable or responsible for any loss or damage arising out of the use of any electronic document, data or program in any other format or medium, or arising out of any modification or changes that occur in the handling or use of the electronic document, data or program.

2 The recipient or user of any electronic document, data or program is solely responsible for ascertaining its accuracy and its suitability for their purposes.

3 The Department uses virus scanning software to prevent file and system virus attacks but gives no warranty. The recipient or user is solely responsible for their own virus protection.

LEGEND	PM	PERFORATED METAL
AL ALUMINIUM SUNSHADES	RS METAL ROOF SHEETING	SC STEEL COLUMN
AML ADJUSTABLE METAL LOUVRES	SC STEEL COLUMN	SH CFC SUNHOODS + BLADES
BP BITUMEN PAVEMENT	SL CONCRETE	SL CFC LOUVRES
CFC CORRUGATED METAL		
CM COMPRESSED FIBROUS CEMENT		
CP CONCRETE PAVEMENT		
CS CONCRETE STAIRS		
EGL EXISTING GROUND LINE		
FB FACE BRICKWORK		
FD FIRE DOOR		
G GLAZING		
GB GLAZED BRICK		
MC METAL CLADDING		

REVISION	DATE	COMMENT
1	2013/01/23	BLOCK 4 - HS
2	2013/01/23	BLOCK 4 - HS
STRUCTURAL GOVERNMENT ARCHITECTS OFFICE T 9372 8200 F 9372 8399	ARCHITECTURAL GOVERNMENT ARCHITECTS OFFICE T 9372 8411 F 9372 8399
ELECTRICAL GOVERNMENT ARCHITECTS OFFICE T 9372 8200 F 9372 8333	LANDSCAPE GOVERNMENT ARCHITECTS OFFICE T 9372 8428 F 9372 8444
MECHANICAL GOVERNMENT ARCHITECTS OFFICE T 9372 8200 F 9372 8133	QUANTITY SURVEYOR GOVERNMENT ARCHITECTS OFFICE T 9372 8311 F 9372 8444
HYDRAULIC GOVERNMENT ARCHITECTS OFFICE T 9372 8200 F 9372 8133	PROJECT MANAGEMENT GOVERNMENT ARCHITECTS OFFICE T 9372 8308 F 9372 8565

NSW GOVERNMENT

Public Works
Government Architect's Office

PETER POULET
NSW Government Architect
National Architect: ARH 0704
Level 19, MLC Building, 225 Clarence Place
Sydney NSW 2000 AUSTRALIA
A division of the Department of Finance & Services
LAURIE GLANFIELD
Director General








**THE PONDS
PUBLIC SCHOOL AND
HIGH SCHOOL**

**SECTION 96 (2)
DEVELOPMENT APPLICATION**

SITE PLAN

PLAN REF NO	1:1000 @ A1	SHEET NO	DA03
DESIGNED	GAO	DATE	9/12/2013
DRAWN	GAO	VERIFIED	
REVISION			SECTION 96(2)

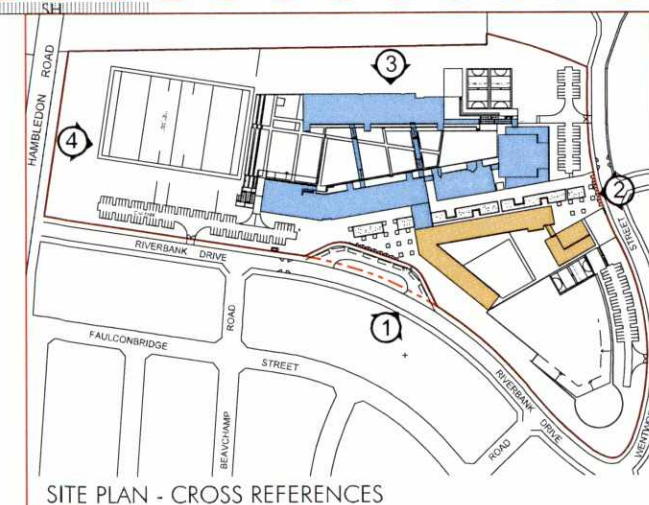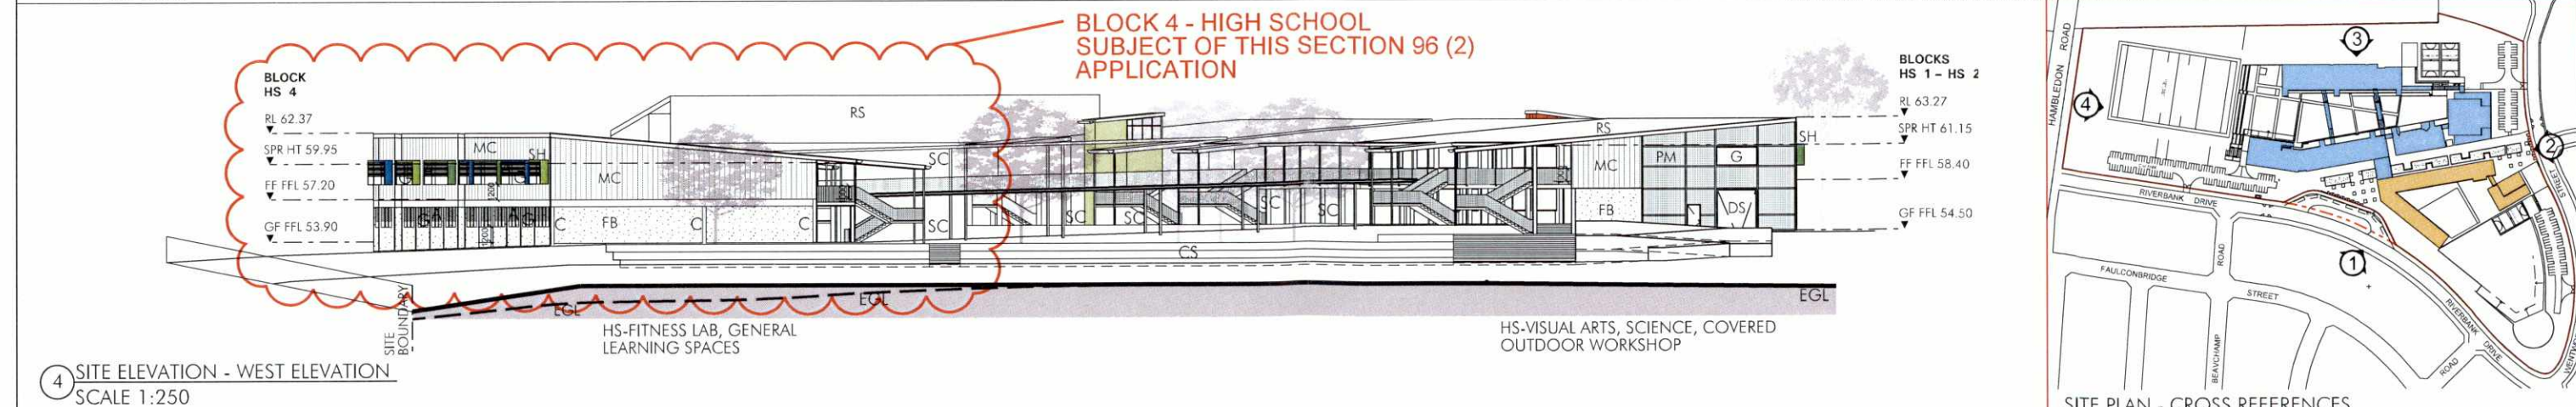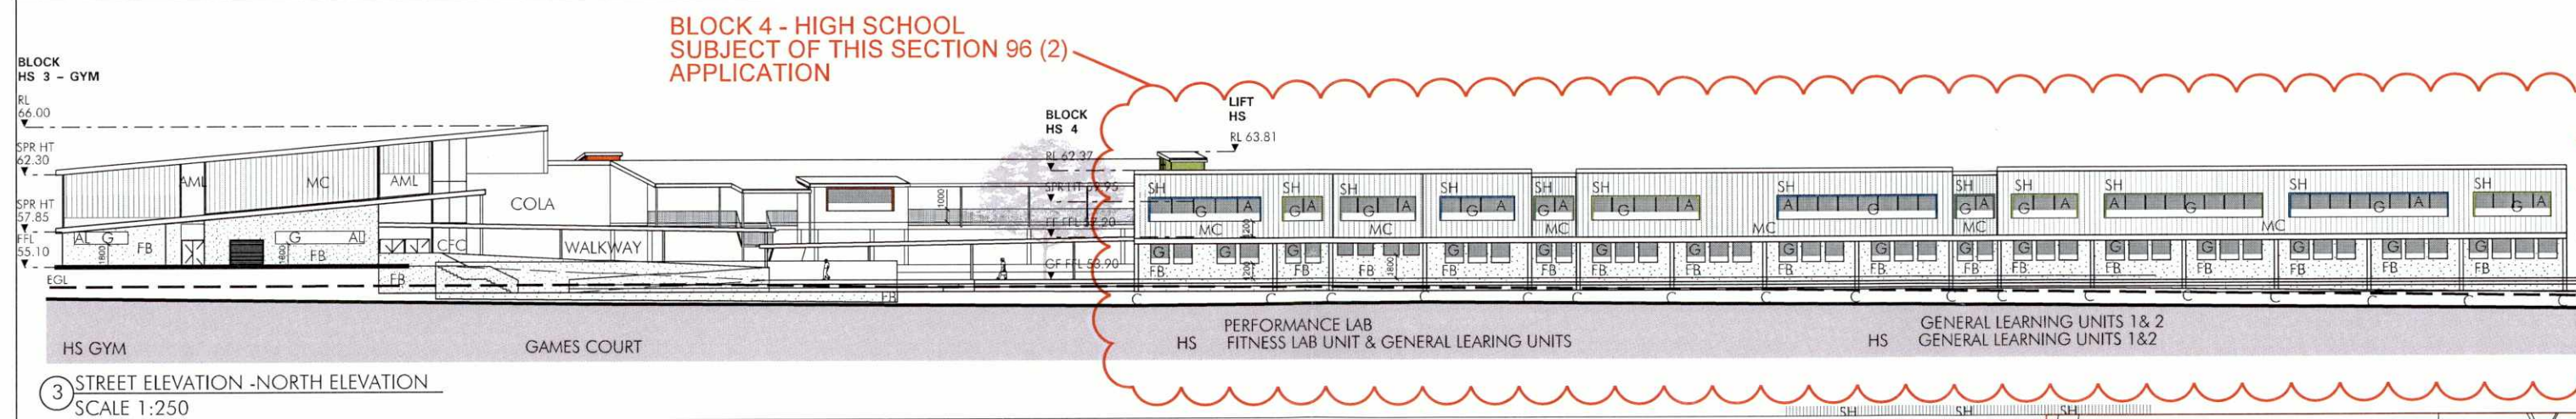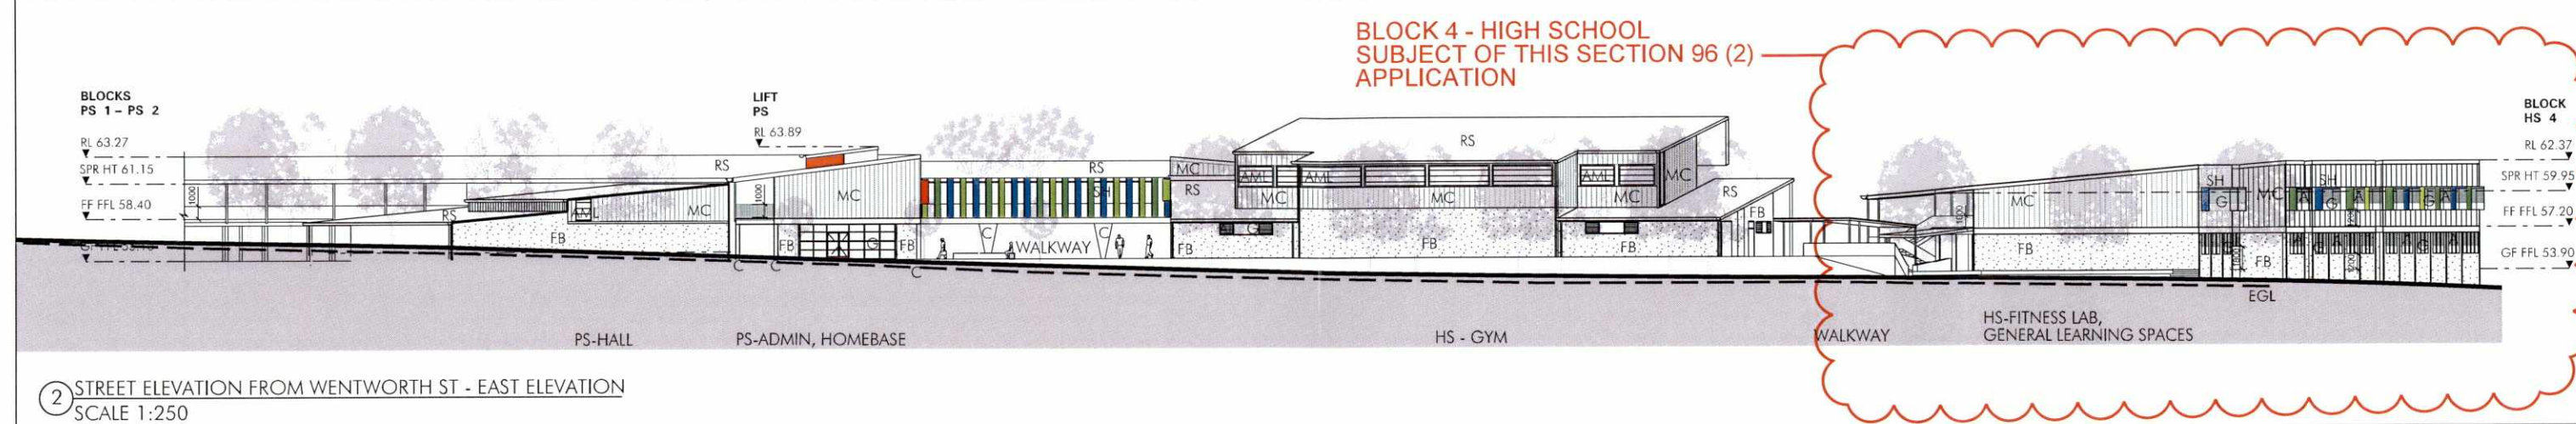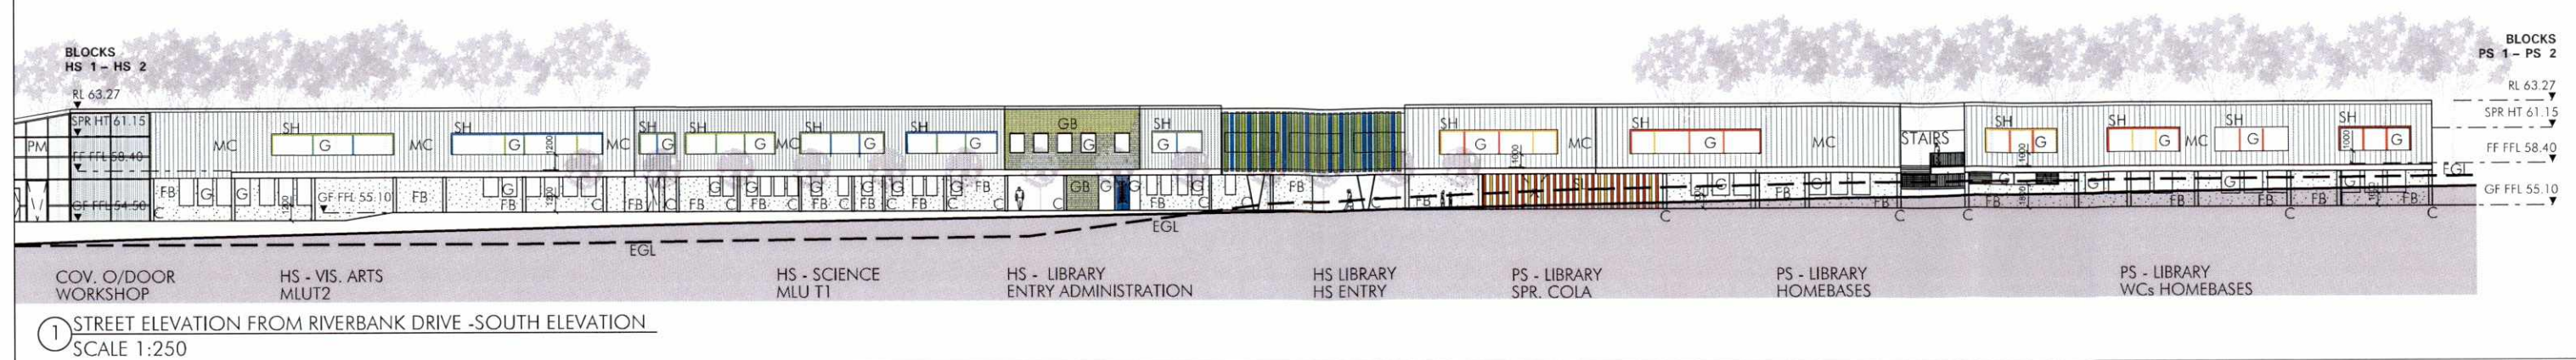

1 The Government Architect's Office, a division of the Department of Finance & Services (the Department) shall not be liable or responsible for any loss or damage arising out of the conversion of any electronic document, data or program to the hard form from the soft form or of any modification or changes that occur in the handling or use of the electronic document, data or program.	2 The recipient or user of any electronic document, data or program is solely responsible for ascertaining its accuracy and its suitability for their purposes.	3 The Department uses virus scanning software to prevent file and system virus attacks but gives no warranty. The recipient or user is solely responsible for their own virus protection.	LEGEND AALUMINIUM SUNSHADES AMLALUMINIUM FIXED LOUVRES C CONCRETE CFC COMPRESSION FIBROUS CEMENT CM CORRUGATED METAL CS CONCRETE EGL EXISTING GROUND LINE FB FACE BRICKWORK FD FIRE DOOR GB GLAZED BRICK GL GLAZING PM PERFORATED METAL SC STEEL COLUMN SL STEEL LOUVRES + BLADES SL CFC LOUVRES	REVISION <table><thead><tr><th>ISSN</th><th>DATE</th><th>COMMENT</th></tr></thead><tbody><tr><td>ISSN-001</td><td>15/05/13</td><td>BLDG-001</td></tr></tbody></table>	ISSN	DATE	COMMENT	ISSN-001	15/05/13	BLDG-001	STRUCTURAL GOVERNMENT ARCHITECT'S OFFICE P 1072 8200 F 1072 8399 ELECTRICAL GOVERNMENT ARCHITECT'S OFFICE P 1072 8253 F 1072 8133 HYDRAULIC GOVERNMENT ARCHITECT'S OFFICE P 1072 8202 F 1072 8133	ARCHITECTURAL GOVERNMENT ARCHITECT'S OFFICE P 1072 8411 F 1072 8359 LANDSCAPE GOVERNMENT ARCHITECT'S OFFICE P 1072 8426 F 1072 8454 QUANTITY SURVEYOR GOVERNMENT ARCHITECT'S OFFICE P 1072 8311 F 1072 8444 PROJECT MANAGEMENT GOVERNMENT ARCHITECT'S OFFICE P 1072 8356 F 1072 8566	 Public Works Government Architect's Office  PETER POULET NSW Government Architect Residential Architect, 5-21 Rawson Place Level 1, 5-21 Rawson Place Sydney NSW 2000 Australia A division of the Department of Finance & Services Director General	THE PONDS PUBLIC SCHOOL AND HIGH SCHOOL SECTION 96 (2) DEVELOPMENT APPLICATION ELEVATIONS	PLAN NO: 1250 @ A1 DATE: 9/12/2013 REVISION: SECTION 96(2)
				ISSN	DATE	COMMENT									
ISSN-001	15/05/13	BLDG-001													
DA07															

