


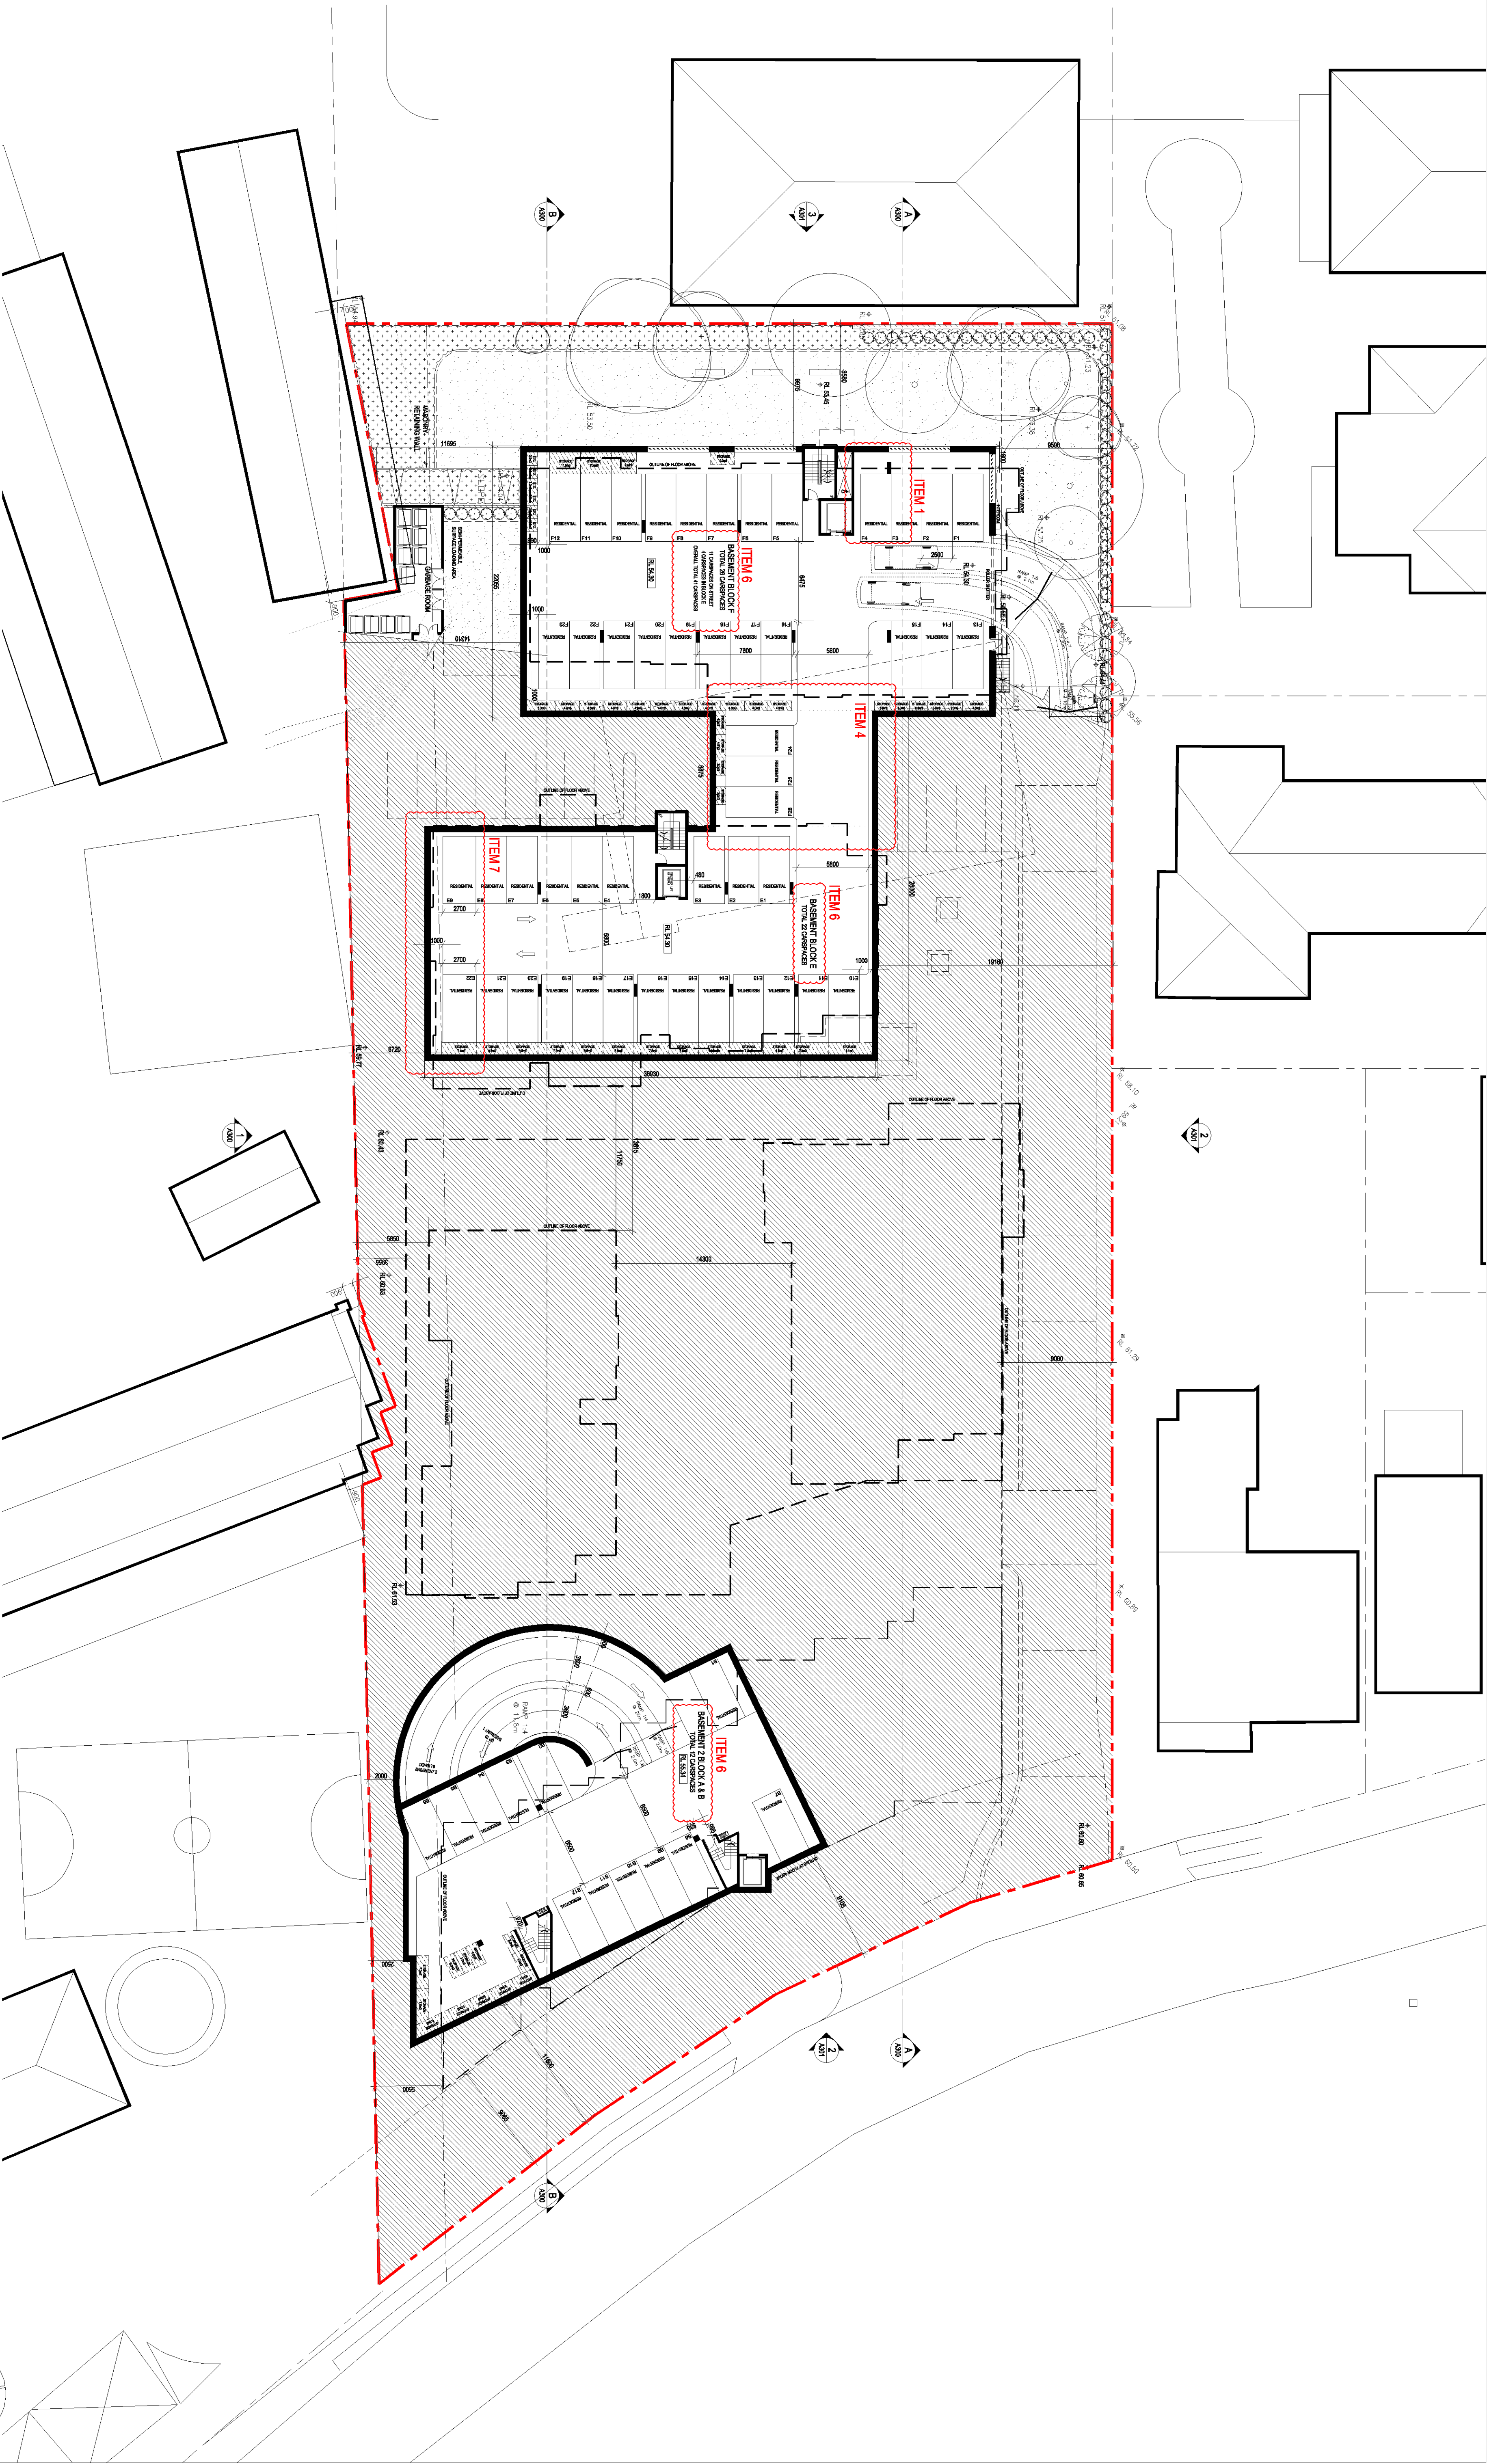

ITEM 1 - GARBAGE CHUTES REMOVED
- GABAGE ROOM RELOCATED

ITEM 4 - LINK TUNNEL

ITEM 6 - AMENDED NUMBERING OF CARSPACES

ITEM 7 - ADDED 1 M BLIND ISLE
- WIDENED CARPACES E9 + E22 TO 2.7M

LOWER BASEMENT FLOOR PLANS

Rev.	Description	B)	Date	Discipline	Notes	Checklist	Client	Architect	Project	Key plan	Scale	DWG no.	Rev
A	SECTION 96	GR	01-11-2013		THIS DRAWING IS A PART OF THE PROJECT AND IS NOT TO BE USED FOR ANY OTHER PURPOSES WITHOUT THE WRITTEN PERMISSION OF THE ARCHITECT. THE ARCHITECT IS NOT RESPONSIBLE FOR THE ACCURACY OF THE INFORMATION PROVIDED IN THIS DRAWING. 1. Check all dimensions and levels are correct. 2. Check all dimensions and levels are correct. 3. Check all dimensions and levels are correct. 4. Check all dimensions and levels are correct. 5. Check all dimensions and levels are correct. 6. Check all dimensions and levels are correct. 7. Check all dimensions and levels are correct. 8. Check all dimensions and levels are correct. 9. Check all dimensions and levels are correct. 10. Check all dimensions and levels are correct.	STATEWIDE PLANNING PTY LTD 5-7 CHARLES STREET PARAMATTA NSW 2150	351 HUME HIGHWAY APARTMENTS 351 HUME HIGHWAY, BRANDSTOWN		Scale 1:200 0 2m 4m 6m 8m 10m 12m 14m 16m 18m 20m	09 PLAN Drawing no. 889 Drawn GR A 108 SECTION 96	125 H	