


dem

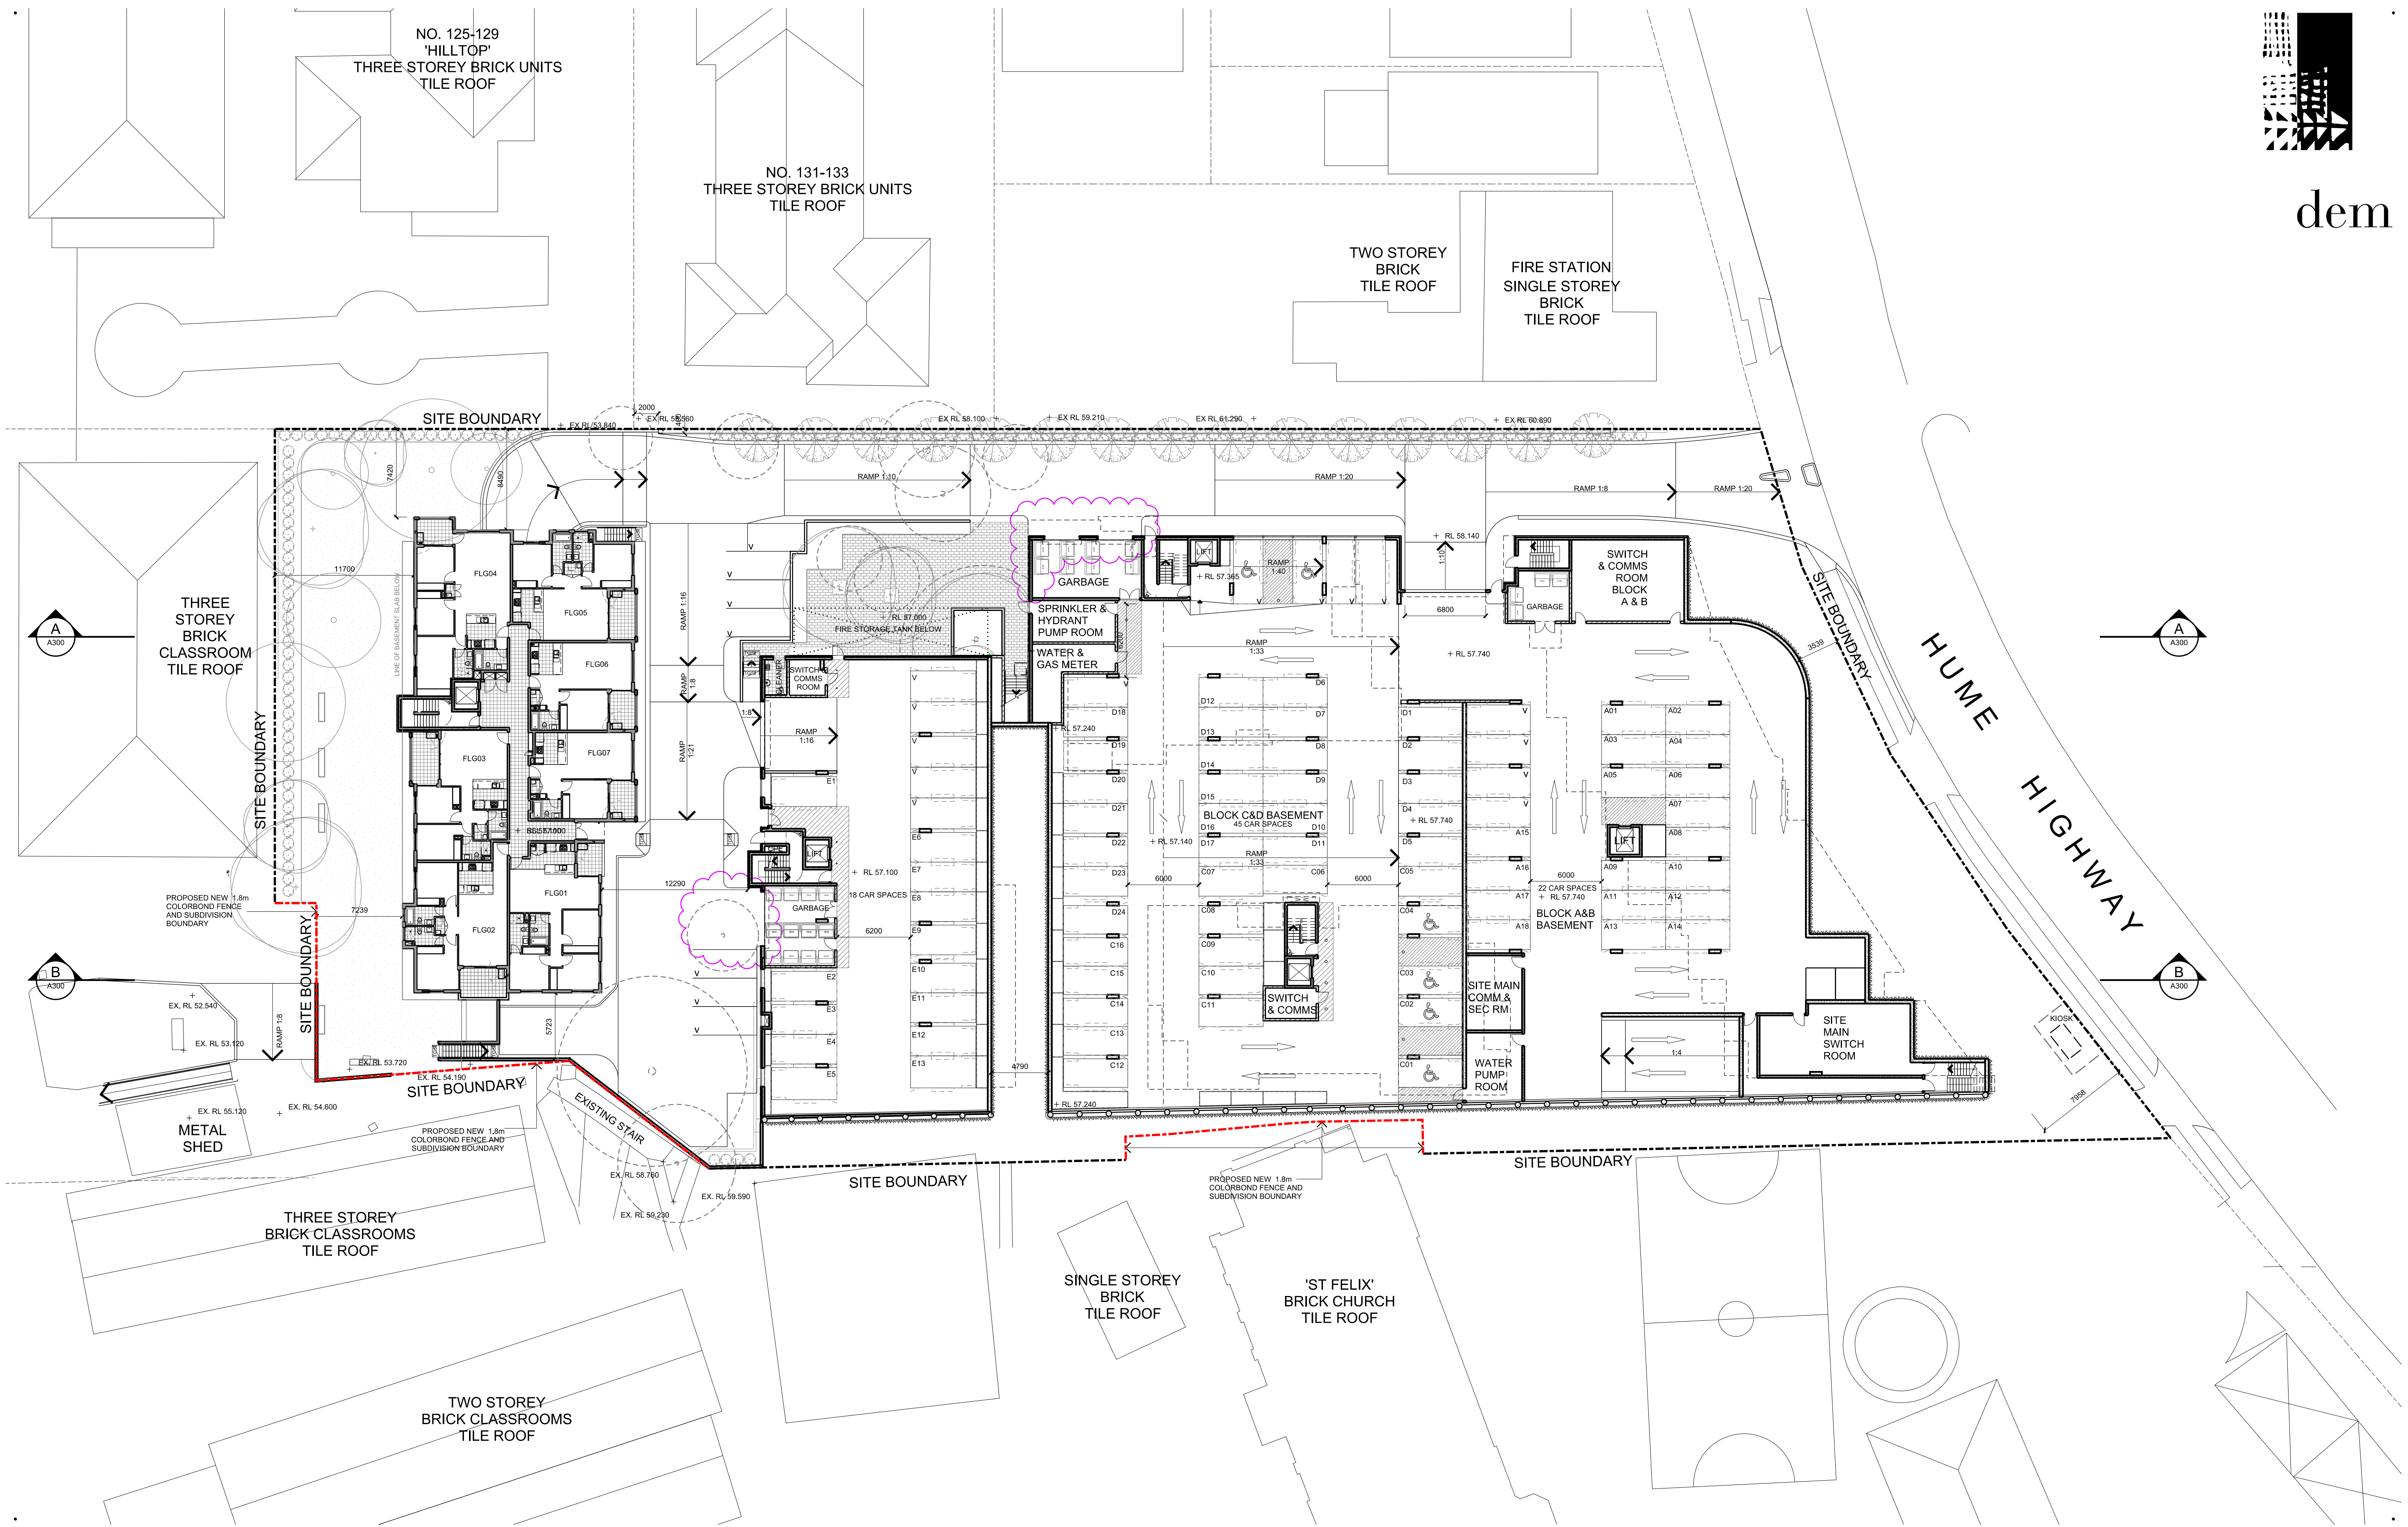

Phoenix Palm - 351 Hume Highway Bankstown

SECTION 96

any reports, drawings, advice or information included or referenced that is prepared and/or provided by any other party, including the client/principal, is the sole representation of the party who prepared the report/drawings, advice or information and does not constitute a representation by dem (aust) Pty limited. dem (aust) Pty limited expressly takes no responsibility for any documents, advice or other material prepared by any other party.

A	01-11-13	SECTION 96	BY TONY OWEN PTNR
H	17-10-14	COUNCIL REVISIONS	BY TONY OWEN PTNR
I	10-12-14	COUNCIL REVISIONS	BY TONY OWEN PTNR
J	08-02-15	COUNCIL REVISIONS	ET ET
K	05-05-15	COUNCIL REVISIONS	ET ET
L	22-06-15	COUNCIL REVISIONS	KK ET

© copyright of dem (aust) Pty limited abn 92 085 486 844. plotted: 22/06/2015 plotted by: kcheung

LOWER GROUND FLOOR PLAN

date 22-06-15
scale 1:250
drawn no. A109

proj no. 4347-00
rev no. L
planning, urban design, architecture, landscape architecture, interior design
level 8 15 help street chatswood nsw 2067
t: (02) 8966 6000 f: (02) 8966 6111
e: sydney@dem.com.au