



dem

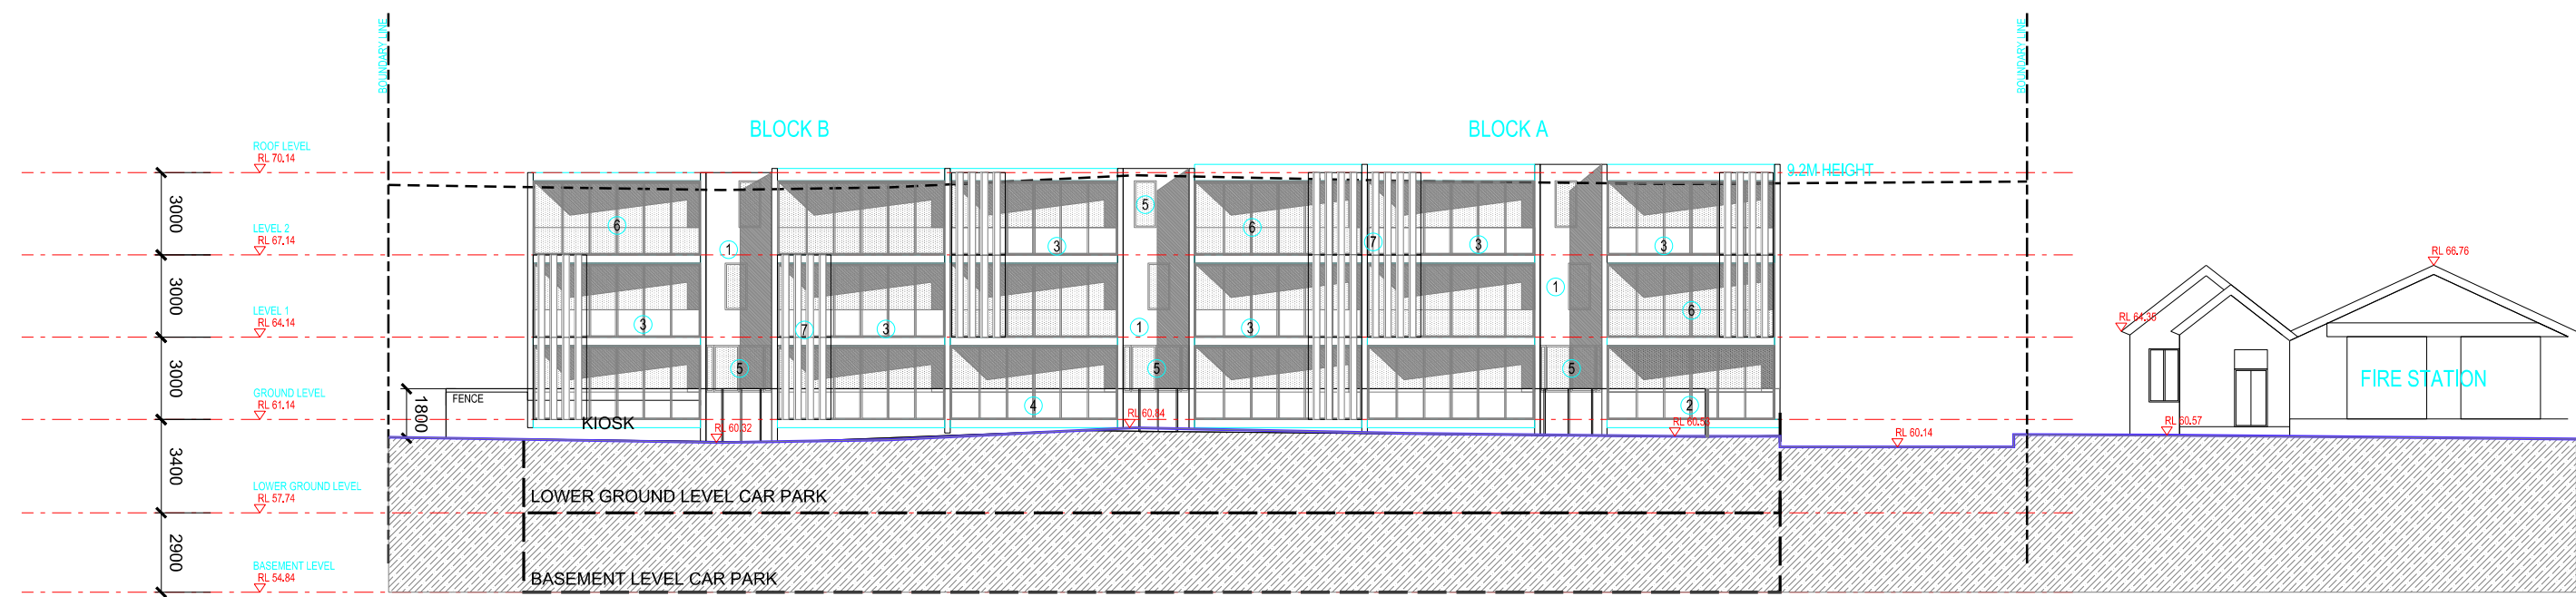


- NOTES
- * ALL DIMENSIONS, SIZES, ETC. ARE IN MILLIMETRES. FIGURED DIMENSIONS TO BE USED IN PREFERENCE TO SCALING OF DRAWING.
 - * THIS DRAWING TO BE READ IN CONJUNCTION WITH ELECTRICAL, MECHANICAL, HYDRAULIC, DETAIL STANDARD DRAWINGS AND CONSTRUCTION SUMMARY.
 - * EXTERNAL METALWORK SPECIFIED AS GALVANISED SHALL BE HOT DIPPED GALVANISED TO CONFORM TO AUSTRALIAN STANDARDS.
- EXTERNAL FINISHES LEGEND
1. FACE BRICK OR PAINTED PREFABRICATED WALL SYSTEM - LIGHT CREAMY COLOUR
 2. FACE BRICK OR PAINTED PREFABRICATED WALL SYSTEM - LIGHT RED COLOUR
 3. FACE BRICK OR PAINTED PREFABRICATED WALL SYSTEM - LIGHT BROWN COLOUR
 4. FACE BRICK OR PAINTED PREFABRICATED WALL SYSTEM - LIGHT BLUE GREY COLOUR
 5. ALUMINIUM FRAMED GLAZING
 6. ALUMINIUM FRAMED SLIDING DOORS
 7. ALUMINIUM FRAMED METAL LOUVRES
 8. METAL ROLLER DOOR
 9. METAL GRILLES
 10. TIMBER LOUVRES
 11. PAINTED MASONRY - GREY COLOUR

01 ELEVATION 2
BLOCK A & B NORTH STREETSCAPE

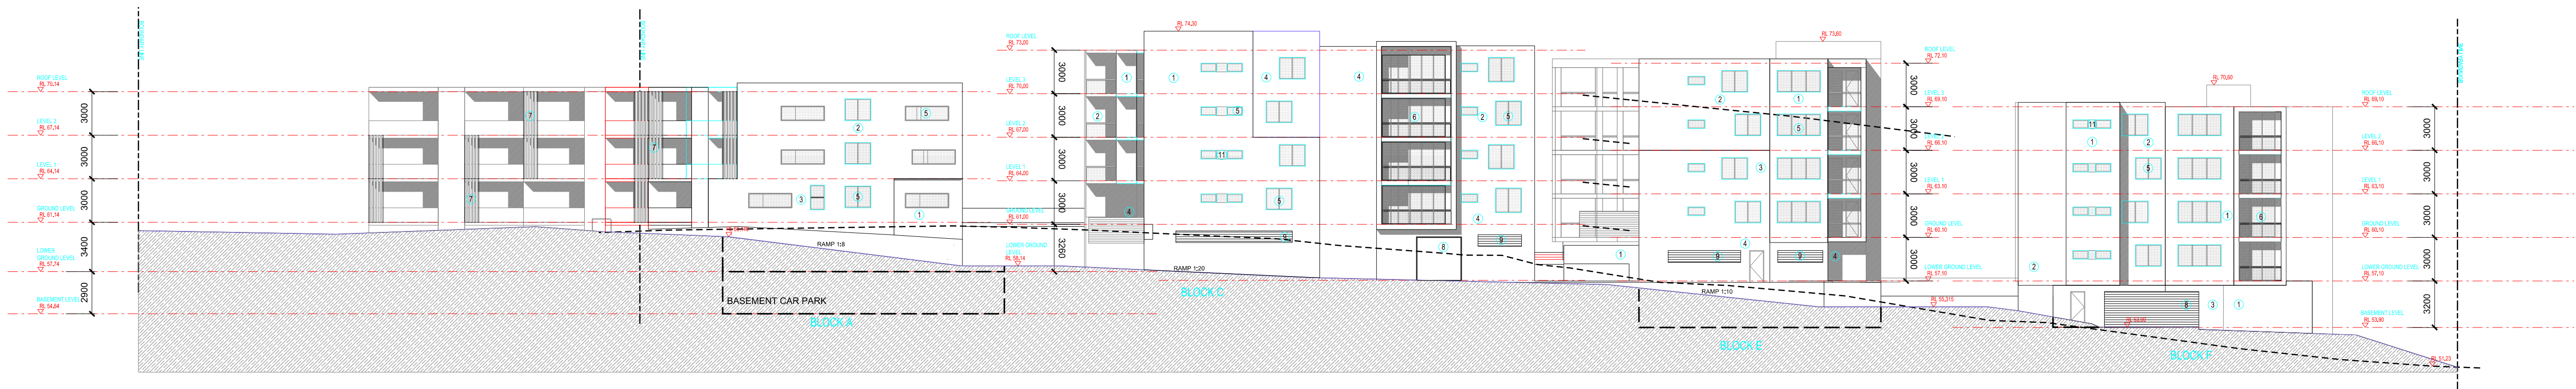

02 ELEVATION 3
WEST ELEVATION

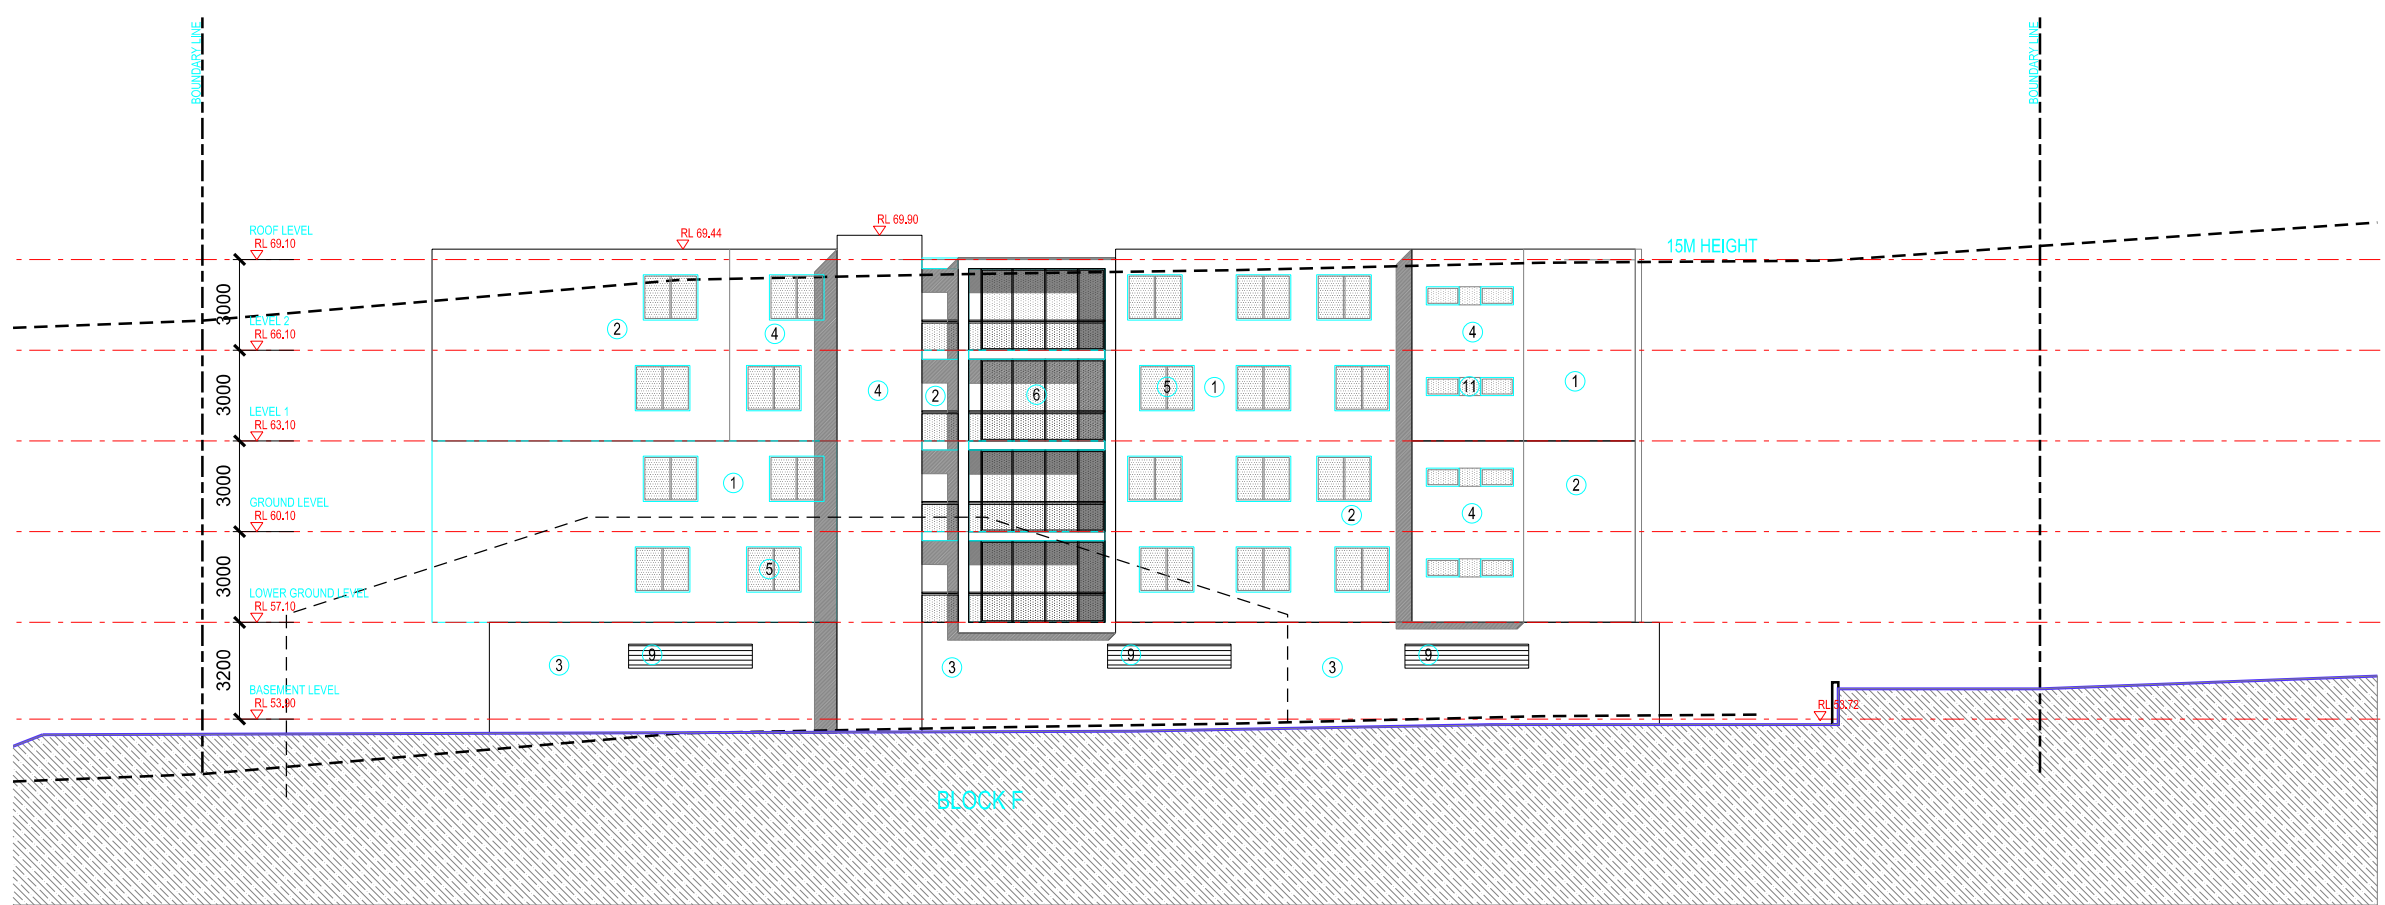

03 ELEVATION 4
BLOCK F SOUTH ELEVATION

Phoenix Palm - 351 Hume Highway Bankstown

SECTION 96

any reports, drawings, advice or information included or referenced that is prepared and/or provided by any other party, including the client/principal, is the sole representation of the party who prepared the report/drawings, advice or information and does not constitute a representation by dem (aust) Pty limited. dem (aust) Pty limited expressly takes no responsibility for any documents, advice or other material prepared by any other party.

A 01-11-13 SECTION 96
B 02-12-13 REVISION
C 10-12-14 COUNCIL REVISIONS
D 08-02-15 ISSUE FOR COORDINATION
E 20-03-15 LEGEND UPDATED

GR
GR
SE
VI
ET

F xx-04-15 COUNCIL REVISIONS
ET
ET

BLOCK A&B NORTH STREETSCAPE, WEST ELEVATIONS
BLOCK F SOUTH ELEVATION

date
xx-04-15

scale
1:250
dwg no.
A301

proj no.
4347-00
rev no.
F

planning, urban design, architecture,
landscape architecture, interior design
level 8 15 help street chatswood nsw 2067
t: (02) 8966 6000 f: (02) 8966 6111
e: sydney@dem.com.au