


A modern multi-story apartment building with a mix of dark grey, white, and orange-brown panels. It features large glass balconies and windows. Several cars are parked along the street in front of the building under a clear blue sky.

DRAWING REGISTER

8246 DA - B 00	Cover Page
8246 DA - B 01	Urban Context Analysis
8246 DA - B 02	Site Analysis
8246 DA - B 03	Basement 3 Plan
8246 DA - B 04	Basement 2 Plan
8246 DA - B 05	Basement 1 Plan
8246 DA - B 06.1	Site Plan
8246 DA - B 06.2	Ground Floor
8246 DA - B 07	Level 1 Plan
8246 DA - B 08	Level 2-6 Plan (Typical)
8246 DA - B 09	Roof Plan
8246 DA - B 10	North Elevation
8246 DA - B 11	South Elevation
8246 DA - B 12	East Elevation
8246 DA - B 13	West Elevation
8246 DA - B 14	Section A
8246 DA - B 15	Section B
8246 DA - B 16	Shadow Diagram (Solstice)
8246 DA - B 17	Shadow Diagram (Equinox) Cross Ventilation Diagrams
8246 DA - B 18	Shadow Impact to 30 Kerr Pde (Winter & Summer)
8246 DA - B 19	Shadow Impact to 30 Kerr Pde (Equinox)
8246 DA - B 20	Photomontage
8246 DA - B 23	Floor Areas 01
8246 DA - B 24	Floor Areas 02
8246 DA - B 25	Floor Areas 03
8246 DA - B 26	Floor Areas 04

Access: 80% R12/14/15					Issued: 13 th Dec 2013	
32-40 Kerr Parade, Lidcombe, NSW, 2141 - Thermal Performance Specifications						
These are the Specifications upon which the Certified Assessment is based. It details included in these Specifications every fresh from drawings or written specification. These Specifications shall take priority if there is any one upon this upon is detailed for a building element, that resolution must apply to all instances of that element for the project. If a balance speed criteria are provided for a building element, the location and extent of alternate specifications must be contained below and for every speed criteria are influenced on construction.						
Windows	Glass	Frame	U value	SHGC	Detail	
Generic	Double clear	Al Standard	4.06	0.69	To U10 2.15, 24 4.81 – bottom glazing	
Daylights	Glass	Frame	U value	SHGC	Detail	
U-value and daylight and SHGC values, if specified are according to AS/NZS 4566. ASHRAE products or specifications may be used if their U-value is less than the SHGC value is less than 0.50 higher or lower, then the U-value and SHGC values of the product specified below.						
External walls	Construction	Aired/Insulation	Colour – solar sails	Detail		
Brick Veneer	None	None	Medium	Sealed		
Brick Veneer	RZ 0	Medium	Medium	To comply 2, 3, 4, 5, 6, 7, 8, 9, 10, 11, 14, 24, 28, 42, 53, 56, 62, 70, 81, 83, 84, 85		
Internal walls	Construction	Aired/Insulation	Detail			
Plasterboard on Stud	None	None	To AS 1390			
Brick plastered	None	None	To AS 1390			
Brick plastered	RZ 0	None	1 – 5m square, 2 – 2m square, 10 & 10m wall, 3 – 10m corner wall, 4 – 10m & 10m corner wall			
Floors	Construction	Aired/Insulation	Colour	Detail		
Concrete	None	None	Green, generally, 10m for wet areas			
Ceilings	Construction	Aired/Insulation	Detail			
Concrete	None	None	To comply			
Plasterboard	RZ 0	General	AS 1390, 81, 62, 63, 84, 85, 86, 87, 88, 90, 91, 92, 93			
Roof	Construction	Aired/Insulation	Colour – solar sails	Detail		
Concrete	None	Medium	Green			
Concrete	RZ 0	Medium	To comply 81, 82, 83, 84			
Master Deck	Flat Insulation	Medium	To comply 81, 82, 83, 84, 85, 86, 87, 88, 89, 90, 91, 92, 93			
Window cover	Internal/external	External/jeaners, shutters, etc.				
None	An Shown plans					
Floor slading	Excess (pallets, etc. pallets, etc. pallets)	Overlapping, Pergolas, etc. descriptions				
0	AS 1390 (pallets)	No shown plans				
Overhanging	Overhanging/overlapping	Overhanging/overlapping				

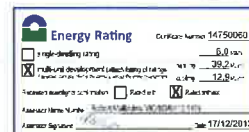

Residents	1 car / 1 bed	1 space
	1 car / 2 bed	92 spaces
	2 cars / 4 bed	2 spaces
Visitors	0.2 / unit	19 spaces
TOTAL		114 spaces
Bicycles	1 space / 5 unit	19 spaces

24-0-0	PLANS APPROVED AS PER COUNCIL RE: RESUBMIT FOR DEVELOPMENT APPLICATION	11/01/2014	PT	AMR
24-0-5	ISSUED FOR DEVELOPMENT APPLICATION	12/02/2012	PT	AMR

AMENDMENT

Source: AMR, Planning and Development Department

**DIAL BEFORE
YOU DIG**
www.1100.com.au

GENERAL NOTES:

Figured dimensions shall be taken in conjunction with scaling.

Drawing to be read in conjunction with information on this page.

Check all dimensions and levels on site before commencing work or ordering materials.


All existing ground lines & trees location are approximate, therefore to be verified on-site by the builder.

Any discrepancies to be verified back to the Architect before proceeding.

All communications and materials shall comply with all relevant codes, ordinances, Australian standards and manufacturers' instructions.

Unless noted, **Noted for Construction**, drawing not to be used for construction.

©2019 BY THE ARCHITECT. THE DRAWING IS THE PROPERTY OF ARCHITECTS. NO REPRODUCTION OR TRANSMISSION OF ANY KIND IS PERMITTED WITHOUT THE WRITTEN PERMISSION OF ARCHITECTS.



 


CONCEPT	DRAWN	COMMENCED	SCALE	PRINT
AHM	YT	July 2013	AS NOTED	A1 SHEET
LGA Auburn City Council				



JOB No. **8246 DA - B:00**

ISSUE
B

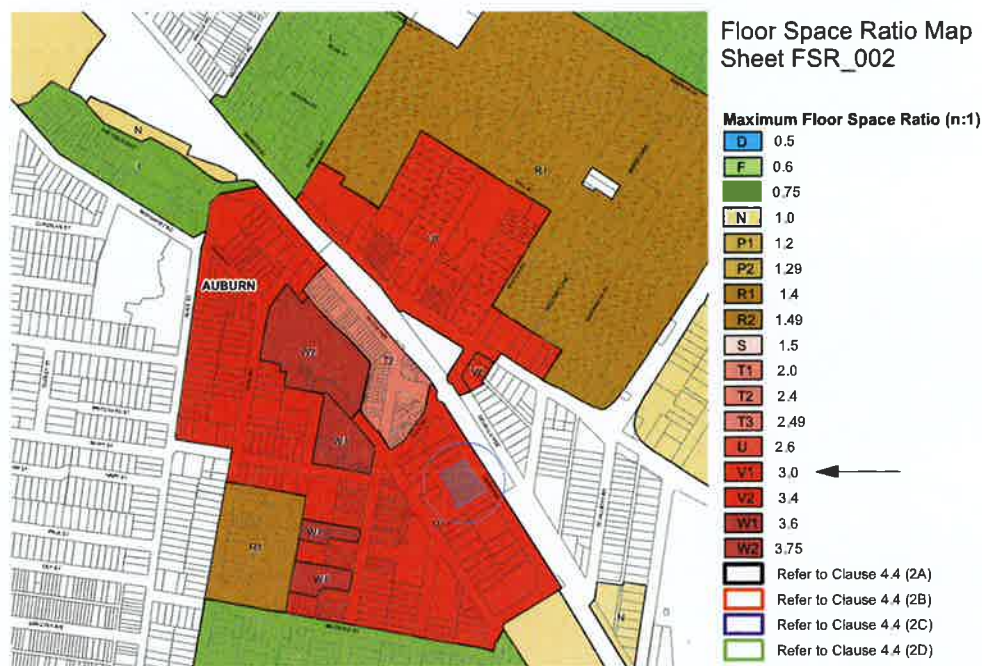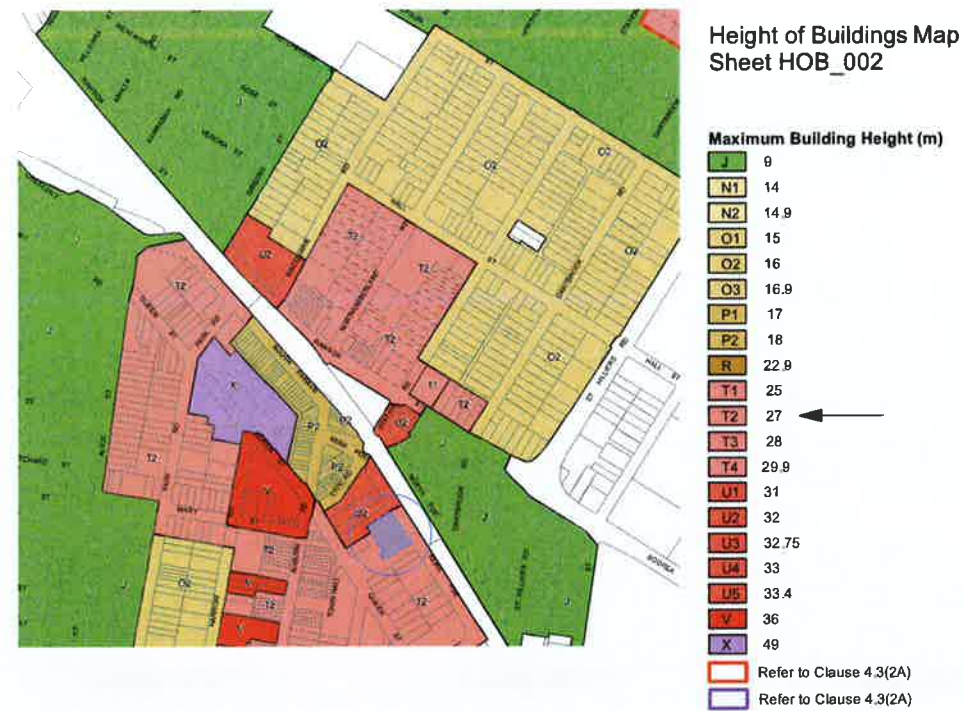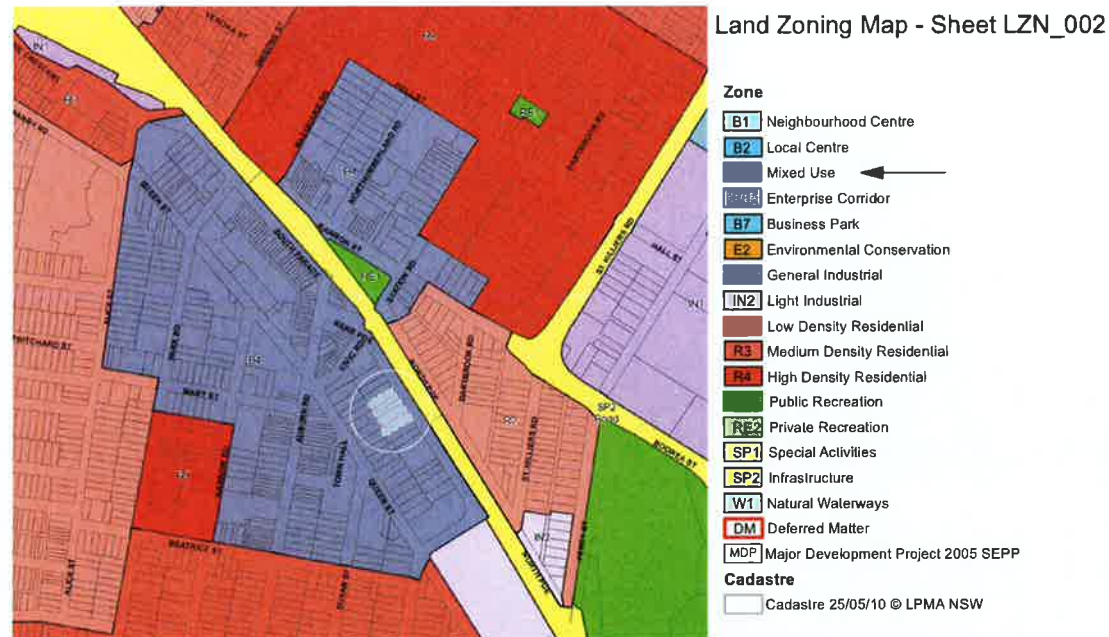

- 2s 2-storey building
- Public Open Space
- Main Road
- Local Road

3 Aerial Map
Scale NTS | Image courtesy of Six Map

DA - B	PLANS APPROVED BY THE COUNCIL FOR RESIDENTIAL DEVELOPMENT APPLICATION	15/01/2014	AT	JH02
DA - A	REQUEST FOR DEVELOPMENT APPLICATION	10/10/2013	AT	JH01
AMENDMENT				

Development Application


Original Design:
Zhinar Architects



GENERAL NOTES

Figured dimensions shall be taken in preference to scaling.
Drawing to be read in conjunction with information on first page.
Check all dimensions and levels on site before commencing work or ordering materials.
All existing ground lines & lines location are approximate, therefore to be verified on-site by the builder.
Any discrepancies to be verified back to Zhin Architects before proceeding.
All workmanship and materials shall comply with all relevant codes, ordinances, Australian Standards and manufacturer's instructions.
Unless noted, issued for construction, drawing not to be used for construction.

Copyright © 2014 Zhin Architects. All rights reserved. No part of this publication may be reproduced, stored in a retrieval system, or transmitted, in any form or by any means, electronic, mechanical, photocopying, recording, or by any information storage and retrieval system, without prior written permission from Zhin Architects.

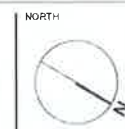

SHEET TITLE Urban Context Analysis


CONCEPT	DRAWN	COMMENCED	SCALE	PRINT
AH04	YT	July 2013	AS NOTED	AT SHEET
Le A Auburn City Council				PLOT



Residential Apartments 32-40 Kerr Parade, Auburn NSW 2144

JOB No
8246 DA - B:01

ISSUE
B

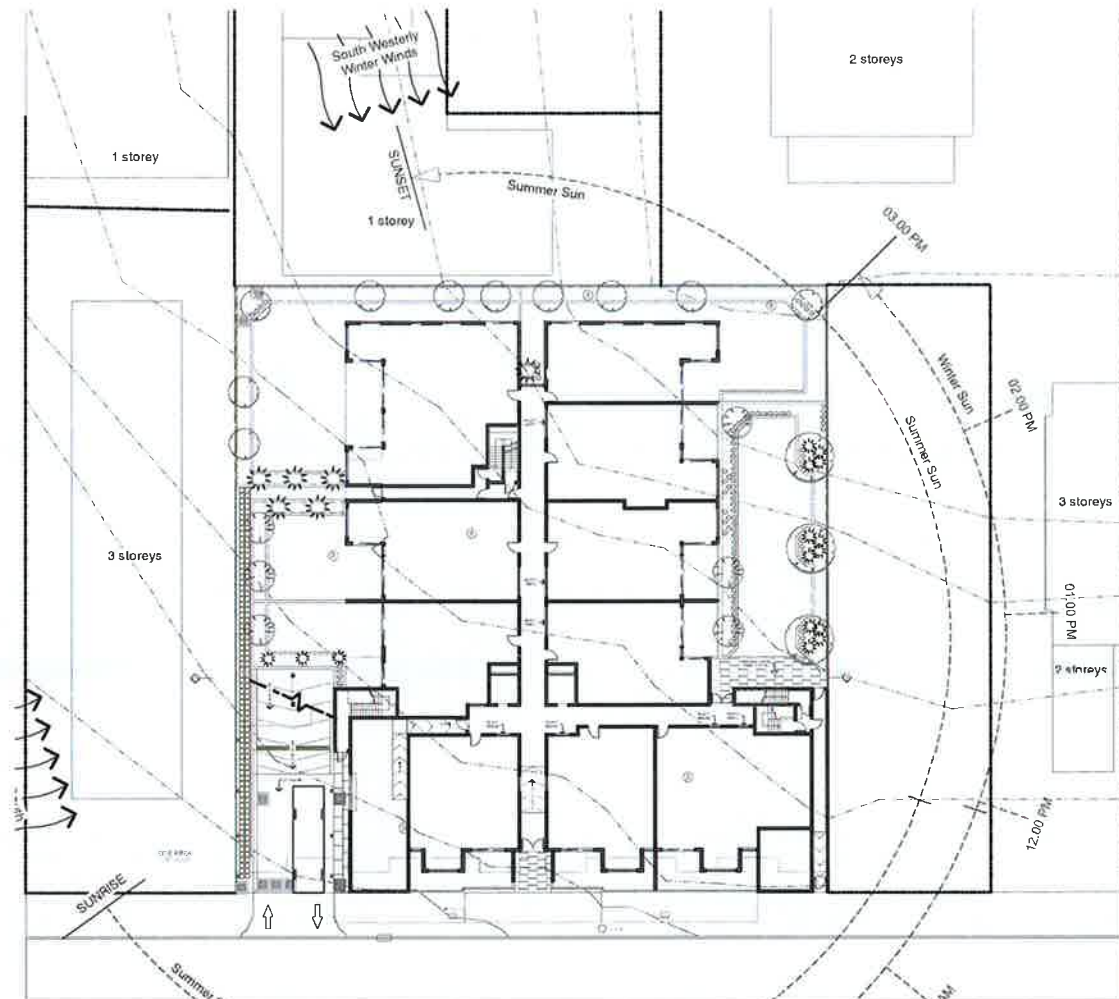

1 Site Analysis

Scale 1:300 @ A1
Scale 1:600 @ A3

32-40 Kerr Parade, Auburn
The site includes one-storey weatherboard and clad houses. There are some metal/weatherboard sheds, and fibro/weatherboard garages within the sites proposed to be demolished. There are also some trees proposed to be removed.

Vehicular access is proposed to be from the north east of the site.



- Approximate distance to locality features:
- < 100 m NEAREST BUS STOP
 - < 100 m AUBURN RSL CLUB
 - 315 m AUBURN TRAIN STATION
 - < 500 m AUBURN PUBLIC PARK
 - 630 m COMMERCIALS ALONG PARRAMATTAR D
 - < 1 km PARRAMATTA RD (TRANSPORT CORRIDOR)
 - < 1 km ST. JOSEPH HOSPITAL
 - < 1 km AUBURN COUNCIL
 - < 1 km AUBURN CENTRAL
 - < 1 km GIRLS' HIGH SCHOOL
 - < 1 km TRINITY CATHOLIC COLLEGE
 - < 1 km CHURCHES, MOSQUE
 - 1.2 km M4 (TRANSPORT CORRIDOR)

2 Aerial Photo

Scale NTS | Image courtesy of Six Map



3 Aerial Map

Scale NTS | Image courtesy of Googlemap



Sule College & 30 Kerr Pde



32-40 Kerr Pde - SITE



42 Kerr Pde



Kerr Pde looking south

DA - B	PLANS AMENDMENT PER CONCEPT PLAN FOR DEVELOPMENT APPLICATION	11/05/2014	Y1	JAM
DA - A	REQUEST FOR DEVELOPMENT APPLICATION	13/12/2013	Y1	JAM
AMENDMENT				

Development Application

Original Design:
Zhinan Architects



GENERAL NOTES
Figured dimensions shall be taken in preference to scaling.
Drawing to be read in conjunction with information on first page.
Check all dimensions and levels on site before commencing work or entering materials.
All existing ground lines & trees location are approximate, therefore to be verified on-site by the builder.
Any discrepancies to be verified back to Zhin Architects before proceeding.
All workmanship and materials shall comply with all relevant codes, standards, Australian Standards and manufacturer's instructions.
Unless noted, issued for Construction, drawing not to be used for construction.
COPYING OR REPRODUCTION OF ANY PART OF THIS DRAWING WITHOUT THE WRITTEN PERMISSION OF ZHIN ARCHITECTS IS PROHIBITED.



SHEET TITLE Site Analysis

CONCEPT	DRAWN	COMMENCED	SCALE	PRINT
AHM	Y1	July 2013	AS NOTED	A1 SHEET
L & A Auburn City Council				PLOT




Residential Apartments 32-40 Kerr Parade, Auburn NSW 2144

JOB No

8246 DA - B:02

ISSUE

B

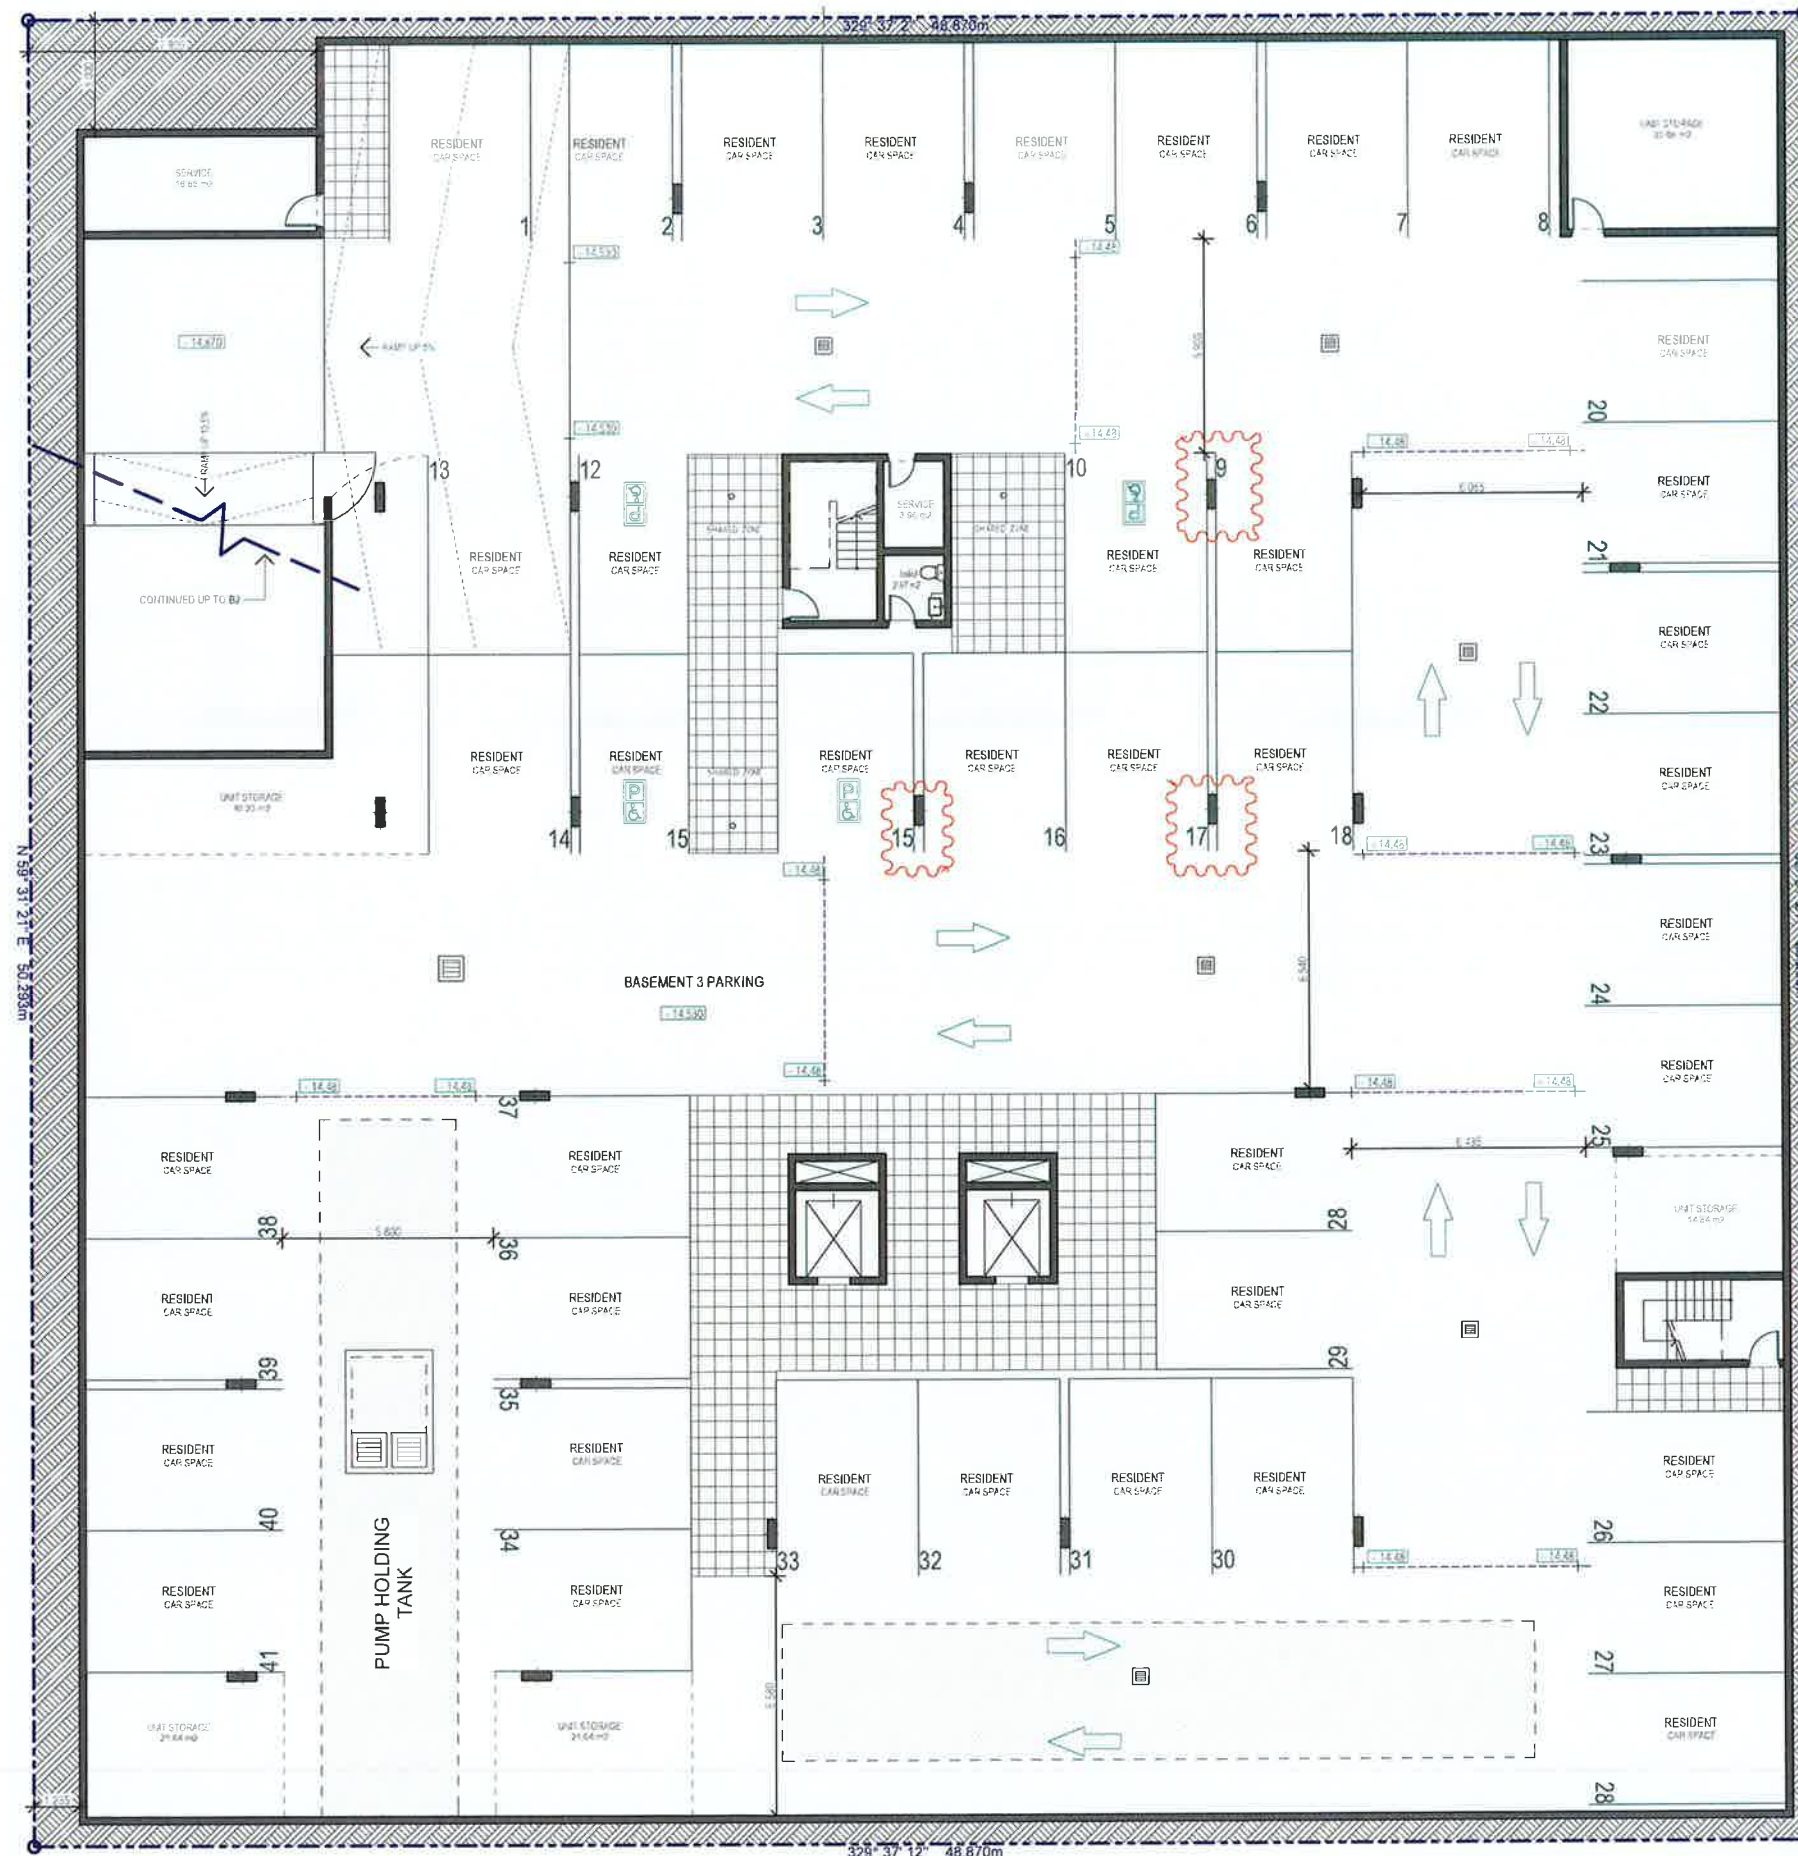

- Amendments :
- Column positions have been relocated as shown clouded
 - Aisles width shown

1 Basement 3 Plan
Scale 1:100 @ A1
Scale 1:200 @ A3


NO.	REVISION	DATE	BY	CHKD
01	PLANS APPROVED BY LOCAL COUNCIL FOR DEVELOPMENT APPLICATION	11/08/2015	YT	AMH
02	REVISED FOR DEVELOPMENT APPLICATION	16/10/2015	YT	AMH
03	AMENDMENT			

Development Application

Original Design:
Zhinar Architects



GENERAL NOTES
 1. Figures dimensions shall be taken in preference to scaling.
 2. Drawing to be read in conjunction with information on first page.
 3. Check all dimensions and levels on site before commencing work or ordering materials.
 4. All existing ground levels & lines location are approximate. Transfer to be verified on-site by the builder.
 5. Any discrepancies to be verified back to Zhin Architects before proceeding.
 6. All workmanship and materials shall comply with all relevant codes, ordinances, Australian Standards and manufacturer's instructions.
 7. Unless noted 'Issued for Construction' drawing not to be used for construction.
 8. COPYRIGHT: INFORMATION ON THIS DRAWING IS THE COPYRIGHT OF ZHINAR ARCHITECTS. COPYING OR USING THIS DRAWING IN WHOLE OR PART WITHOUT WRITTEN PERMISSION IS STRICTLY PROHIBITED.

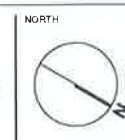

SHEET TITLE Basement 3 Plan


CONCEPT	DRAWN	COMMENCED	SCALE	PRINT
AHM	YT	July 2013	AS NOTED	A1 SHEET
L.A.A. Auburn City Council				DATE: 11/08/2015



Residential Apartments
 32-40 Kerr Parade,
 Auburn NSW 2144

JOB No:
8246 DA - B:03

ISSUE
B

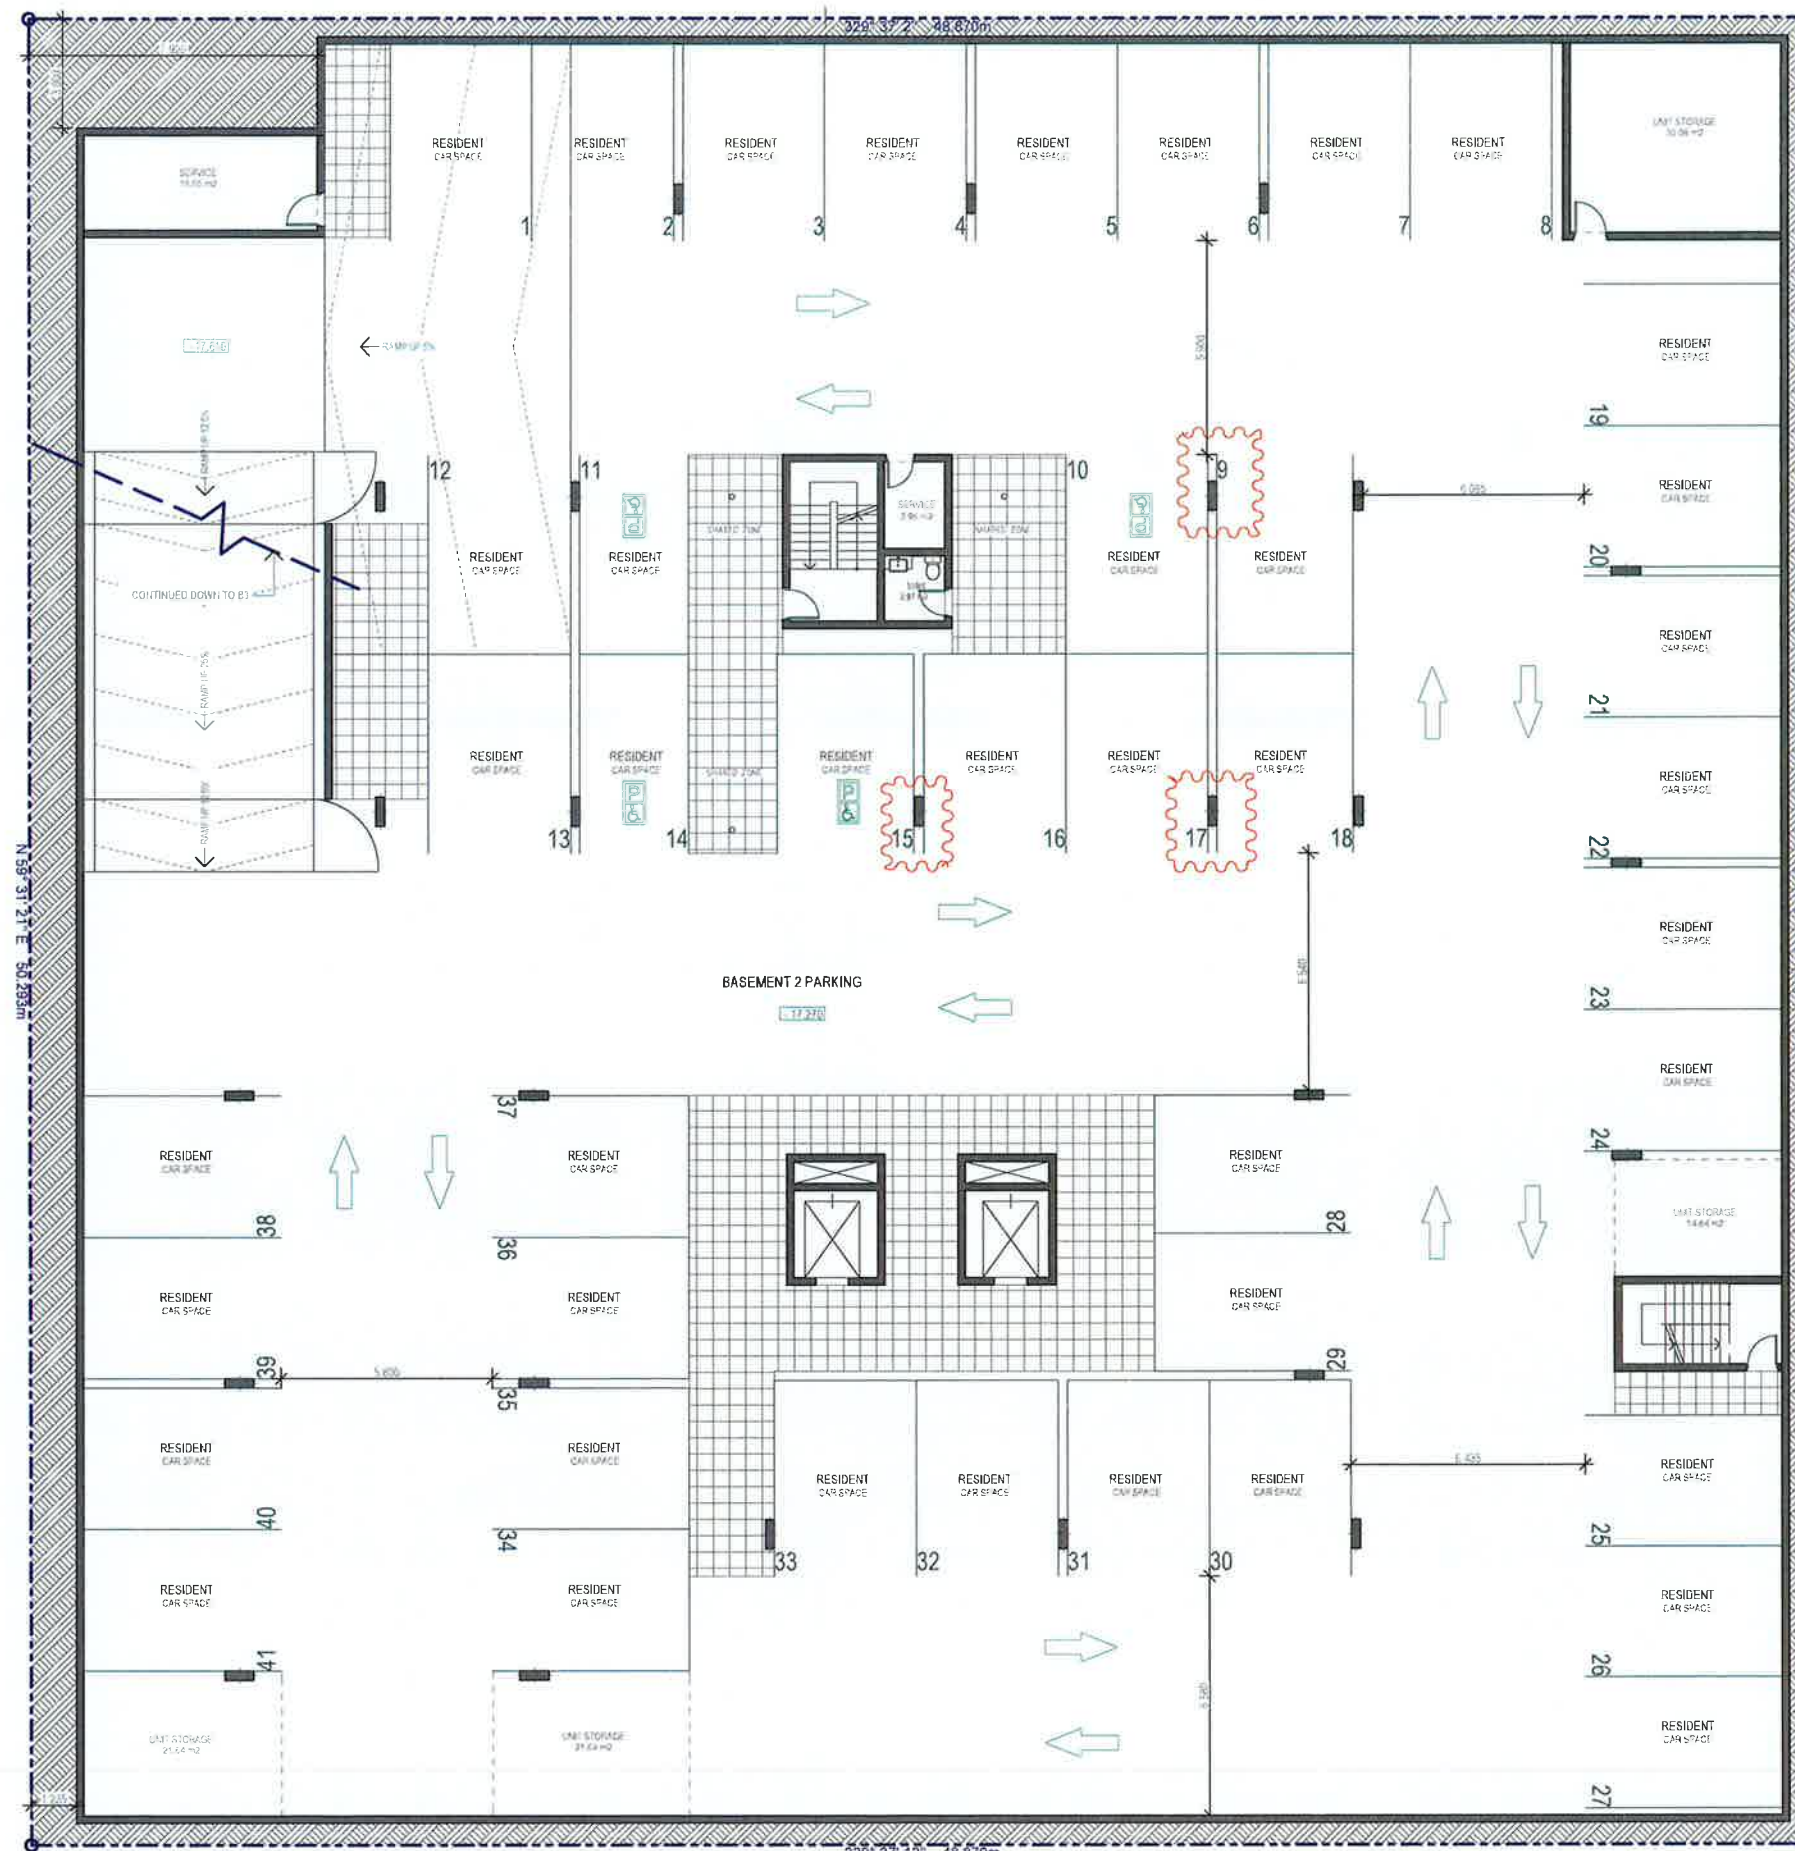

- Amendments:
- Column positions have been relocated as shown clouded
 - Aisles width shown


1 Basement 2 Plan
 Scale 1:100 @ A1
 Scale 1:200 @ A3

DA - B	PLANS SUBMITTED AS PER COUNCIL REQUIREMENTS FOR DEVELOPMENT APPLICATION	11/05/2014	Y1	2014
DA - A	ISSUED FOR DEVELOPMENT APPLICATION	15/05/2014	Y1	2014
AMENDMENT				

Development Application
 Original Design:
 Zhinar Architects




GENERAL NOTES
 Figure dimensions shall be taken in preference to scaling.
 Drawing to be read in conjunction with information on first page.
 Check all dimensions and levels on site before commencing work or ordering materials.
 All existing ground lines & levels location are approximate. Work to be verified on site by the builder.
 Any discrepancies to be verified back to Zhinar Architects before proceeding.
 All workmanship and materials shall comply with all relevant codes, ordinances, Australian Standards and manufacturer's instructions.
 Unless noted, issued for construction, drawing not to be used for construction.
 COPYRIGHT: INFORMATION ON THIS DRAWING IS THE PROPERTY OF ZHINAR ARCHITECTS. NOT TO BE USED FOR ANY OTHER PROJECT WITHOUT THE WRITTEN PERMISSION OF ZHINAR ARCHITECTS.

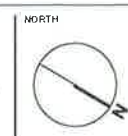

SHEET TITLE: Basement 2 Plan				
CONCEPT	DRAWN	COMMENCED	SCALE	PRINT
AHM	YT	July 2013	AS NOTED	A1 SHEET
L.O.A. Auburn City Council			PLOT	

zhinar
 Zhinar Architects
 32-40 KERR PARADE, AUBURN NSW 2144
 PH: 02 9557 8707 FAX: 02 9557 8704 WWW.ZHINAR.COM.AU

Residential Apartments
 32-40 Kerr Parade,
 Auburn NSW 2144
 JOB No: 8246 DA - B:04
 ISSUE: B

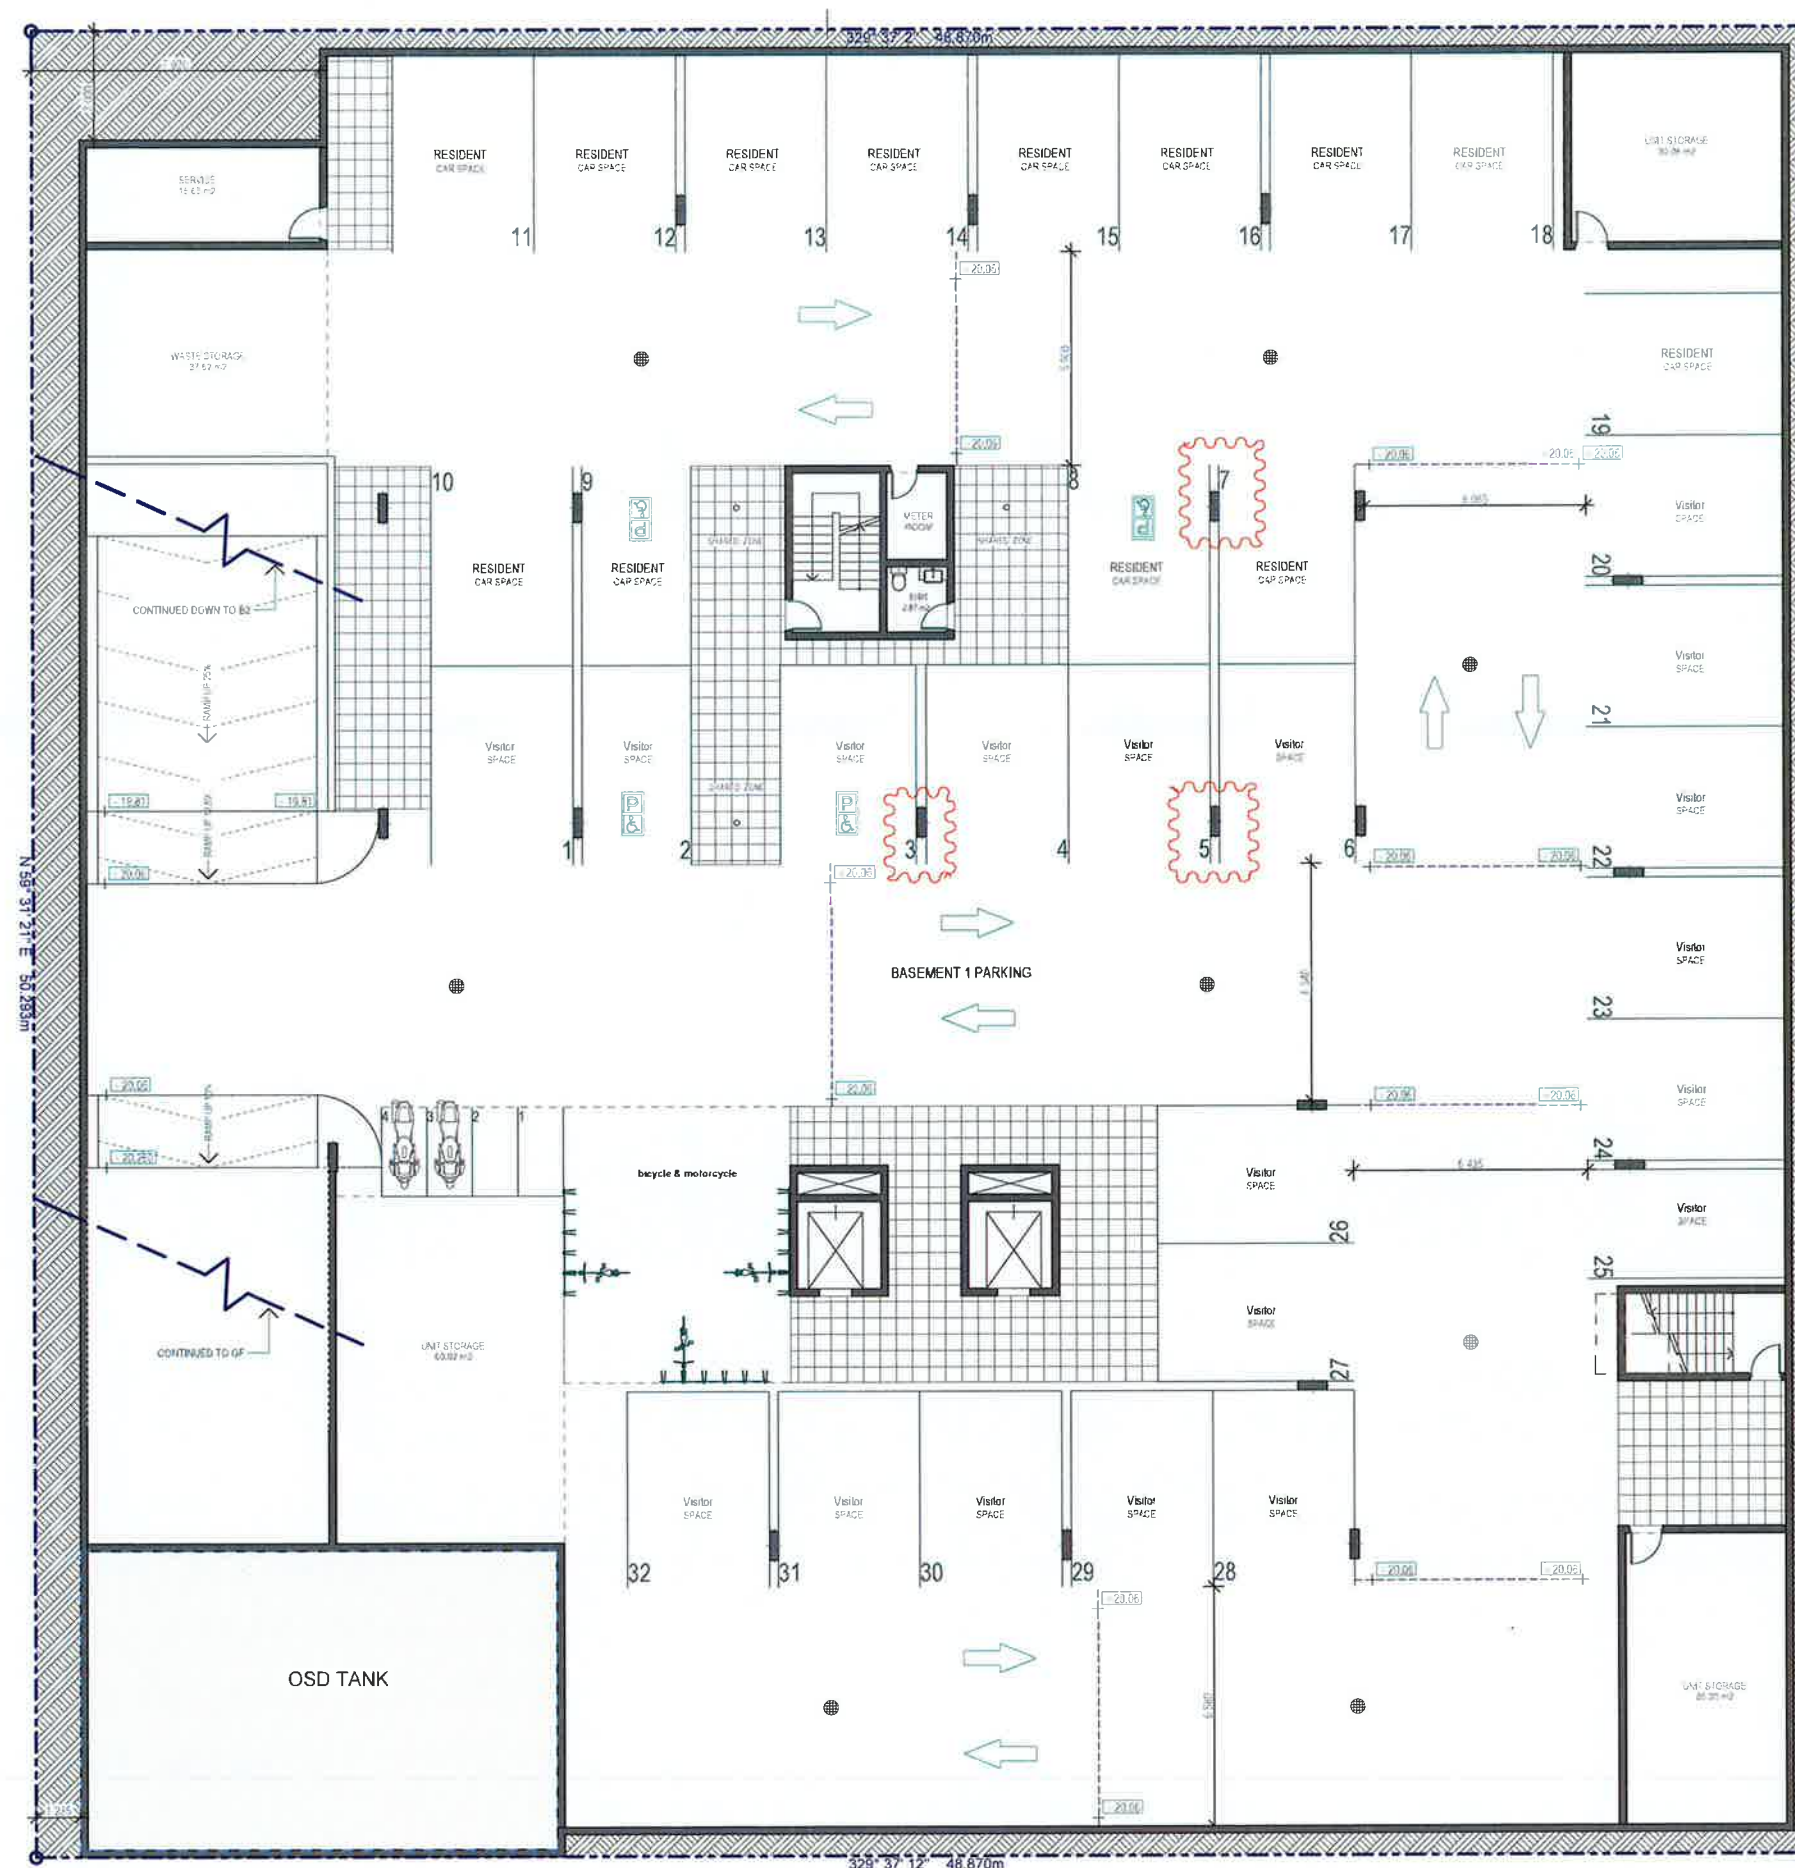

Amendments :
 - Column positions have been relocated as shown clouded
 - Aisles width shown


1 Basement 1
 Scale 1:100 @ A1
 Scale 1:200 @ A3

DA - B	PLANS AMENDED AS PER LATEST DA REQUIREMENT FOR DEVELOPMENT APPLICATION	11/08/2013	Y1	3rd
DA - B	RAISED FOR DEVELOPMENT APPLICATION	13/10/2013	Y1	3rd
AMENDMENT				

Development Application
 Original Design:
 Zhinar Architects




GENERAL NOTES
 Figures dimensions shall be taken in preference to scaling.
 Drawing to be read in conjunction with information on first page.
 Check all dimensions and levels on site before commencing work or ordering materials.
 All existing ground lines & lines location are approximate, therefore to be verified on-site by the builder.
 Any discrepancies to be verified back to Zhinar Architects before proceeding.
 All workmanship and materials shall comply with all relevant codes, standards, Australian Standards and manufacturer's instructions.
 Unless noted, issued for construction, drawing not to be used for construction.
 COPYRIGHT: INFORMATION: THE DRAWING IS THE COPYRIGHT OF ZHINAR ARCHITECTS. NO PART OF THIS DRAWING MAY BE REPRODUCED OR TRANSMITTED IN ANY FORM OR BY ANY MEANS WITHOUT THE WRITTEN PERMISSION OF ZHINAR ARCHITECTS.

 

SHEET TITLE
Basement 1 Plan
 CONCEPT AHM
 DRAWN Y1
 COMMENCED July 2013
 SCALE AS NOTED
 PRINT A1 SHEET
 PLOT
 LGA Auburn City Council



Residential Apartments
 32-40 Kerr Parade,
 Auburn NSW 2144
 JOB No
 8246 DA - B:05
 ISSUE
 B

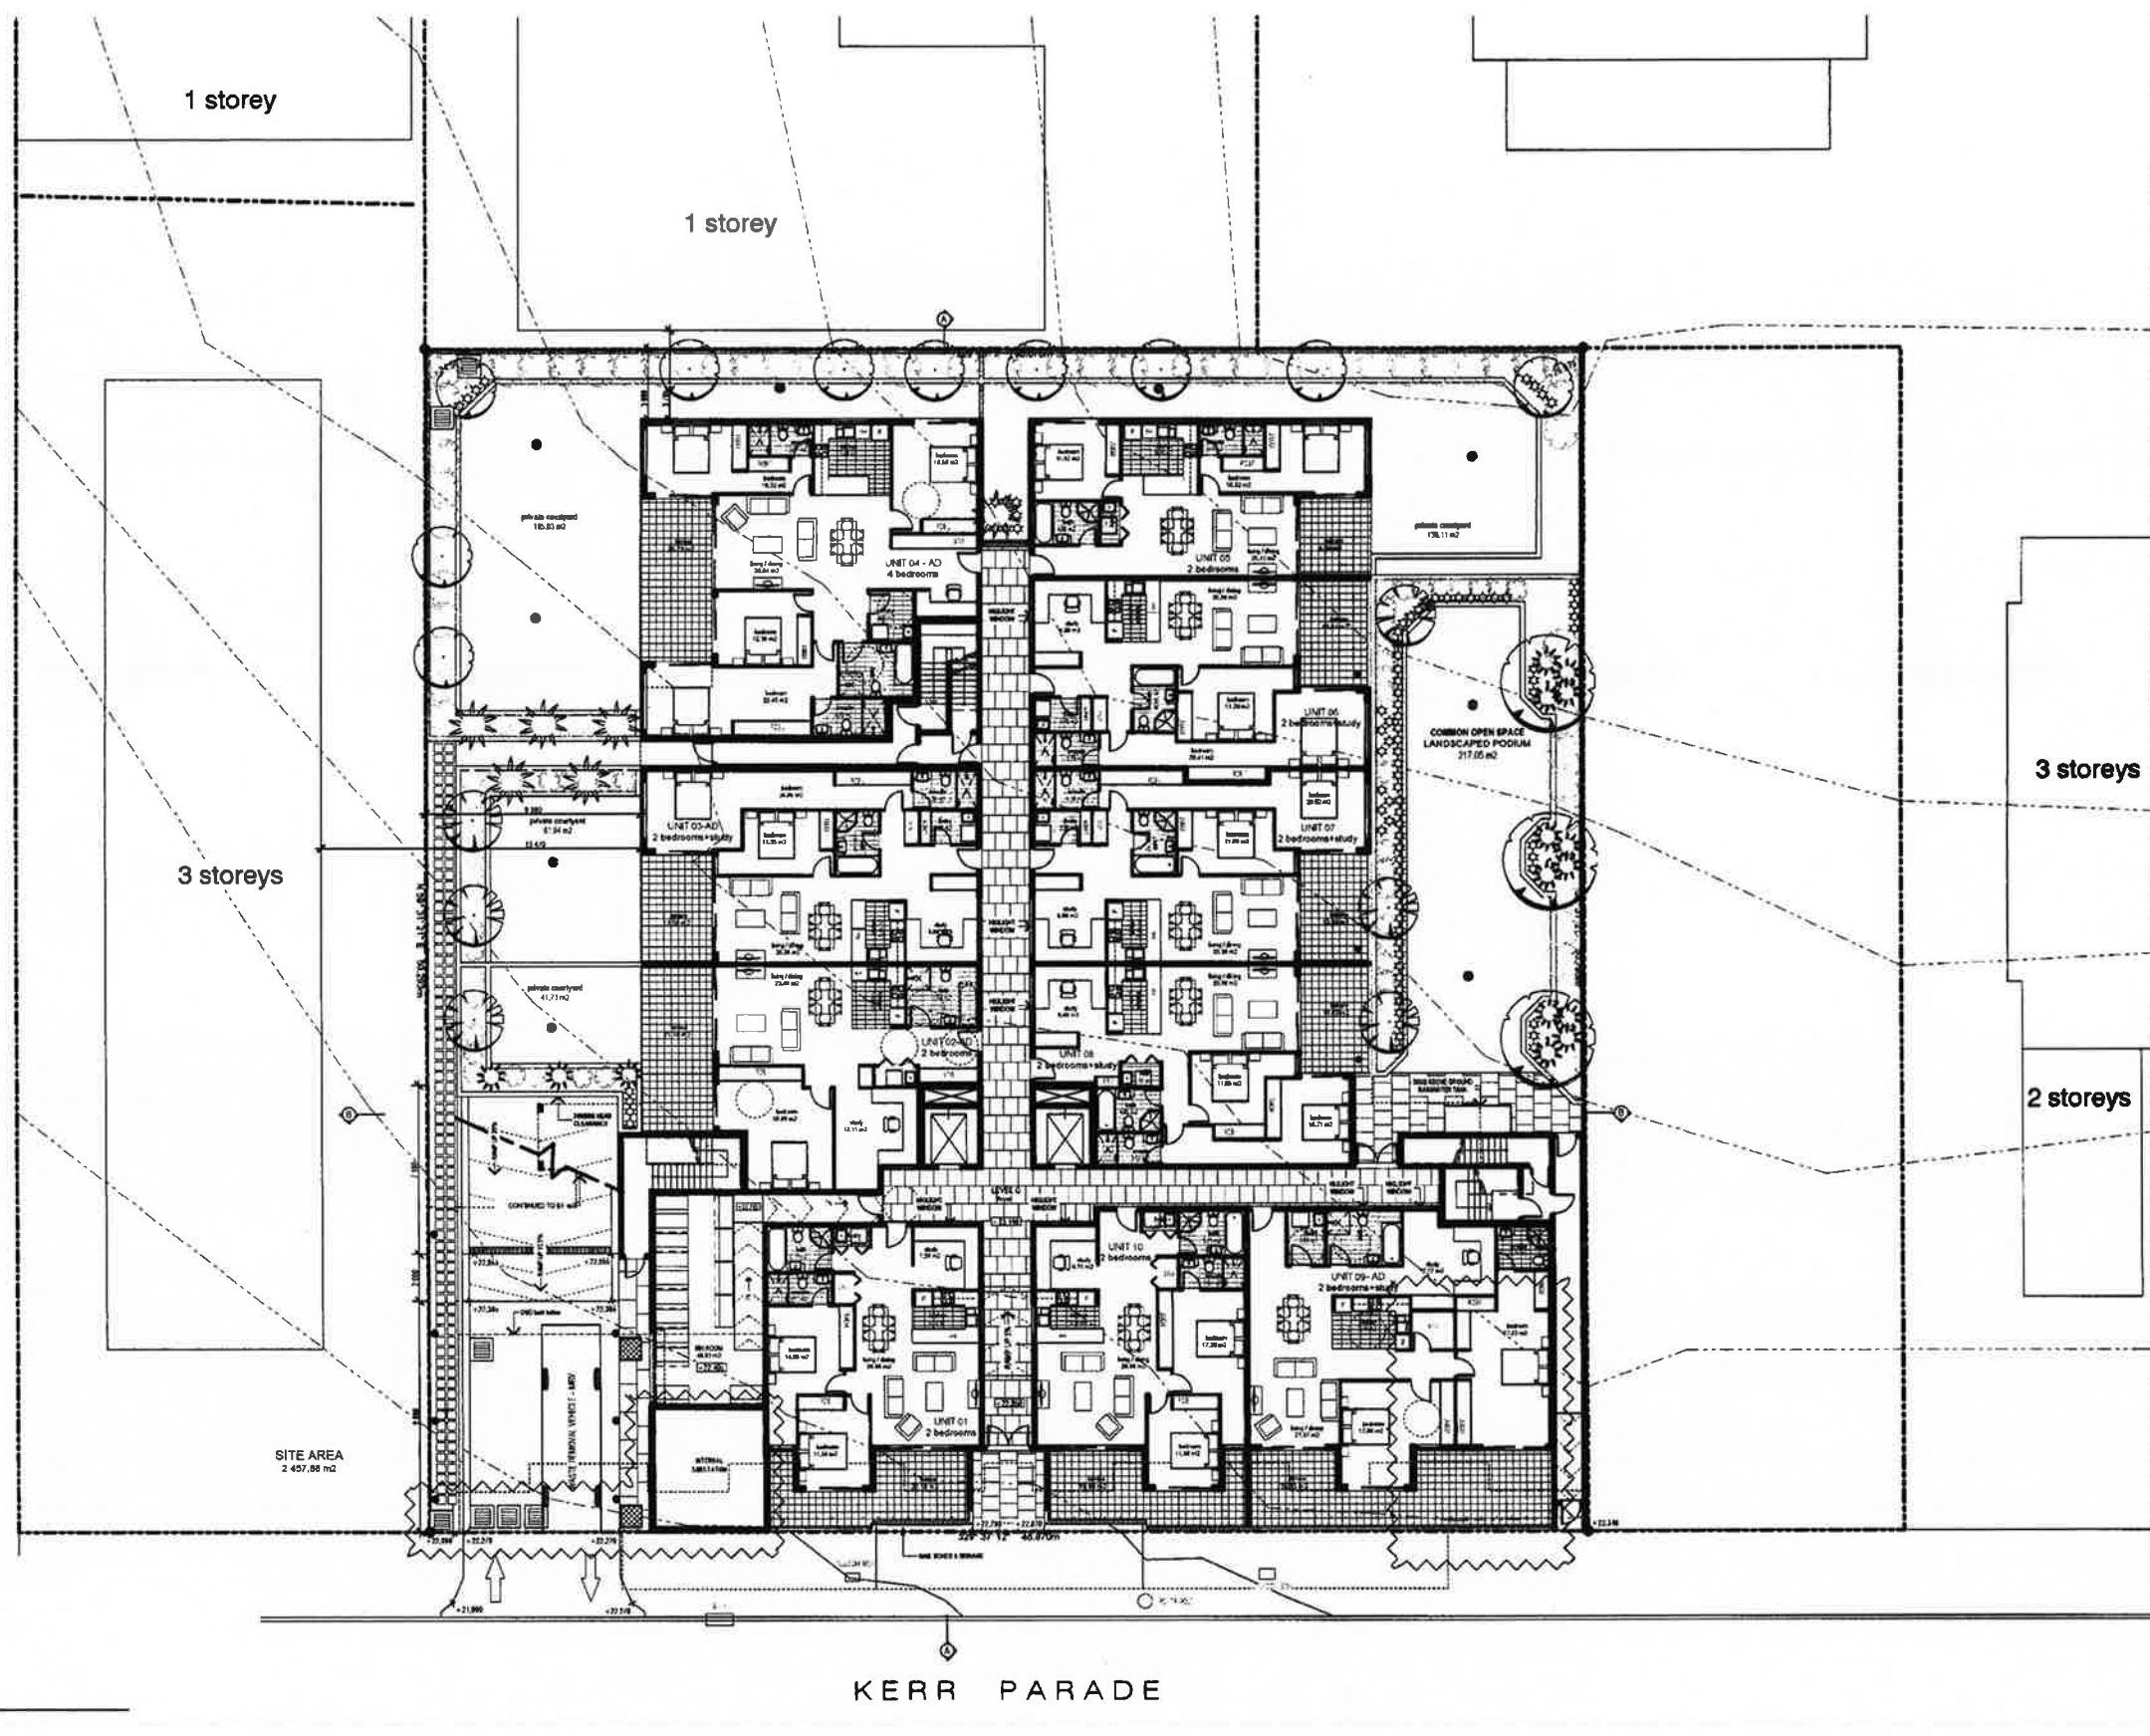

1 Site Plan
Scale 1:150 @ A1
Scale 1:300 @ A3


NO.	REVISION	DATE	BY	CHKD
01	ISSUED FOR DEVELOPMENT APPLICATION	18/12/2013	YT	NM
02	AMENDMENT	18/12/2013	YT	NM
03	AMENDMENT	18/12/2013	YT	NM
04	AMENDMENT	18/12/2013	YT	NM
05	AMENDMENT	18/12/2013	YT	NM
06	AMENDMENT	18/12/2013	YT	NM
07	AMENDMENT	18/12/2013	YT	NM
08	AMENDMENT	18/12/2013	YT	NM
09	AMENDMENT	18/12/2013	YT	NM
10	AMENDMENT	18/12/2013	YT	NM

Development Application

Original Design:
Zhin Architects



GENERAL NOTES:
Figured dimensions shall be taken in preference to scaling.
Drawing to be used in conjunction with information on first page.
Check all dimensions and levels on site before commencing work or ordering materials.
All existing ground lines & levels are approximate, therefore to be verified on-site by the builder.
Any discrepancies to be verified back to Zhin Architects before proceeding.
All workmanship and materials shall comply with all relevant codes, ordinances, Australian Standards and manufacturer's instructions.
Unless noted 'As Shown' for Construction, drawing not to be used for construction.
COPYRIGHT: INFORMATION ON THIS DRAWING IS THE COPYRIGHT OF ZHIN ARCHITECTS. COPYING OR USING THIS DRAWING IN WHOLE OR PART WITHOUT WRITTEN PERMISSION IN WRITING IS PROHIBITED.

 

Site Plan

CONCEPT: AHM
DRAWN: YT
COMMENCED: July 2013
SCALE: AS NOTED
PRINT: A1 SHEET
PLOT: PLOT
L.S.A. Auburn City Council
Sunday 21 March 2014 1:34 PM



Residential Apartments 32-40 Kerr Parade, Auburn NSW 2144

JOB No:
8246 DA - B.1:06.1

ISSUE:
B.1

3 storeys

1 Ground Floor Plan
Scale 1:100 @ A1
Scale 1:200 @ A3

AMENDMENT	DATE	BY	APP
DA-B-1	24/02/2014	YT	ANM
DA-B-2	11/03/2014	YT	ANM
DA-B-3	18/03/2013	YT	ANM
DA-B-4	18/03/2013	YT	ANM


Development Application

Original Design:
Zhinar Architects



GENERAL NOTES:
Figured dimensions shall be taken in preference to scaling.
Drawing to be read in conjunction with information on first page.
Check all dimensions and levels on site before commencing work or ordering materials.
All existing ground levels & levels location are approximate, therefore to be verified on-site by the builder.
Any discrepancies to be verified back to Zhinar Architects before proceeding.
All workmanship and materials shall comply with all relevant codes, ordinances, Australian Standards and manufacturer's instructions.
Unless noted for construction, drawing not to be used for construction.
COPYRIGHT: INFORMATION ON THIS DRAWING IS THE COPYRIGHT OF ZHINAR ARCHITECTS. COPYING OR USING THIS DRAWING IN WHOLE OR PART WITHOUT WRITTEN PERMISSION BY ZHINAR ARCHITECTS IS PROHIBITED.

NORTH

 

Ground Floor


CONCEPT: A/HM
DRAWN: YT
COMMENCED: July 2013
SCALE: A6 NOTED
PRINT: A1 SHEET
PLOT
LGA: Auburn City Council
Monday 21 March 2011 11:11 PM

zhinar
ARCHITECTS
A Division of ZHINAR Group Pty Ltd
ZHINAR ARCHITECTS
34-36 NORMAN TULLS ROAD CARLTON VICT 3174
PH: 08 987 8787 FAX: 08 987 8788 WEB: www.zhinar.com.au

Residential Apartments
32-40 Kerr Parade,
Auburn NSW 2144

JOB No.:
8246 DA - B.1:06.2


ISSUE:
B.1

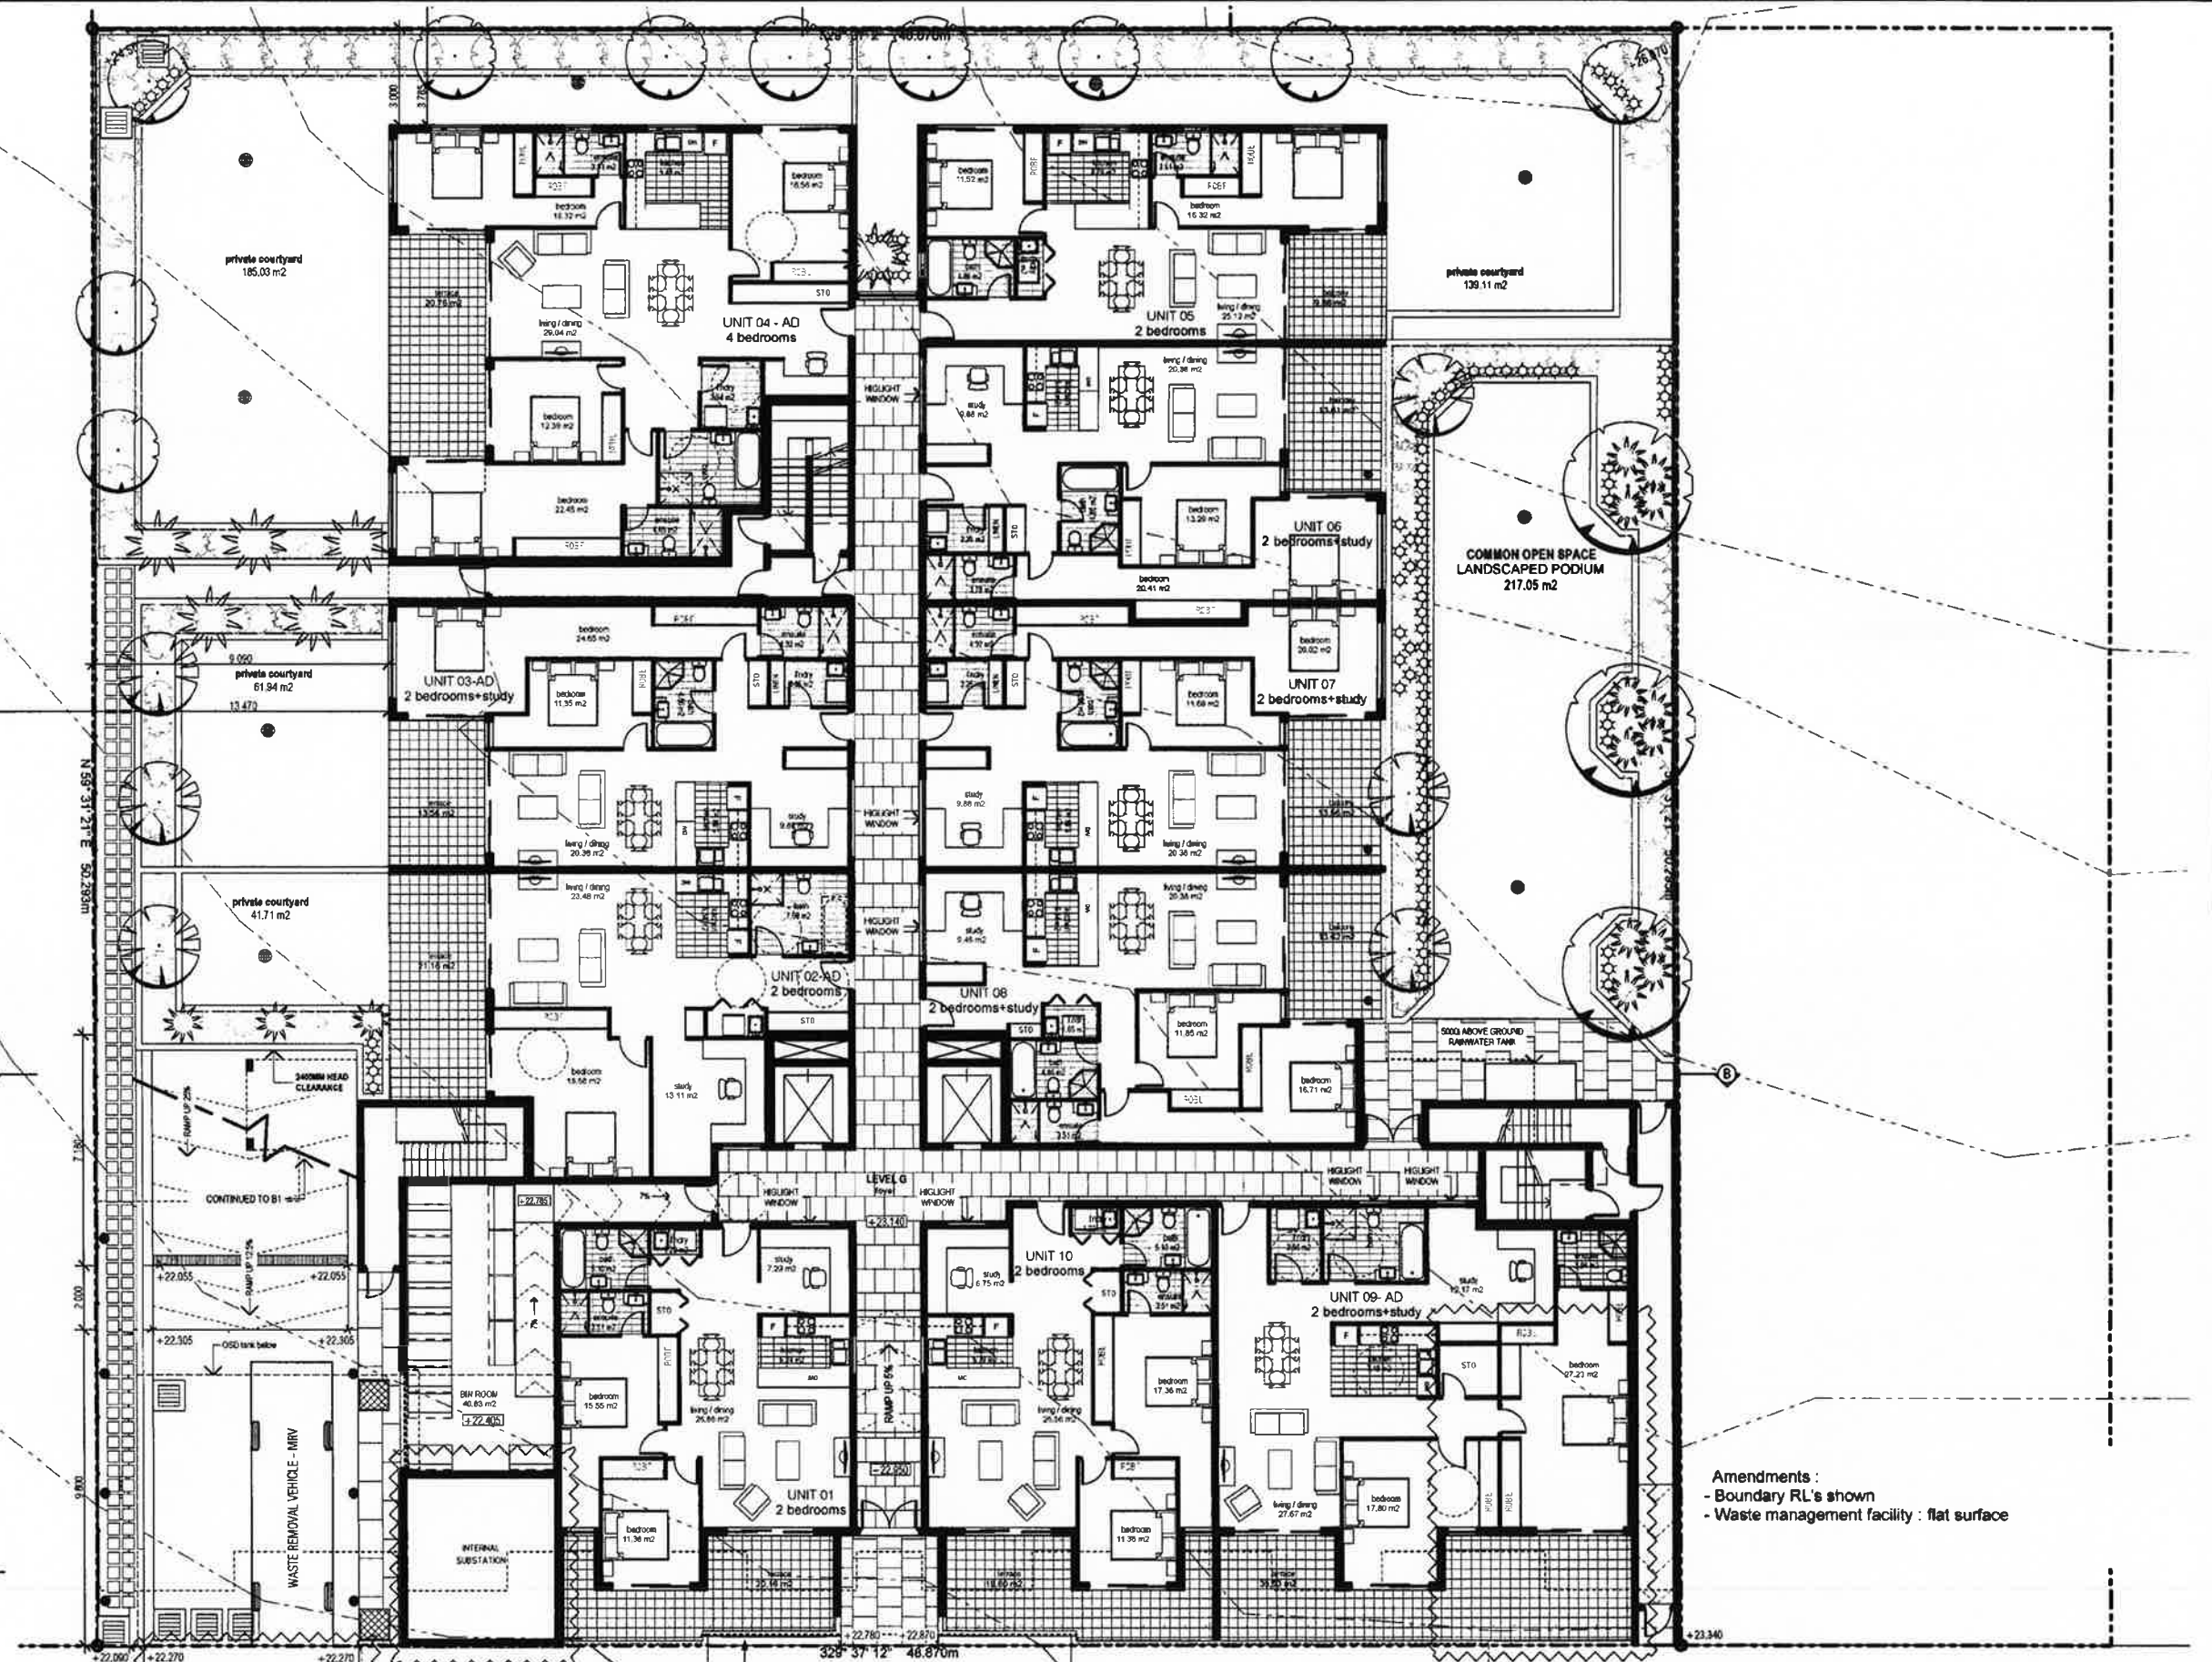

Amendments:
- Boundary RL's shown
- Waste management facility: flat surface

3 storeys

1 Level 1 Plan
Scale 1:100 @ A1
Scale 1:200 @ A3

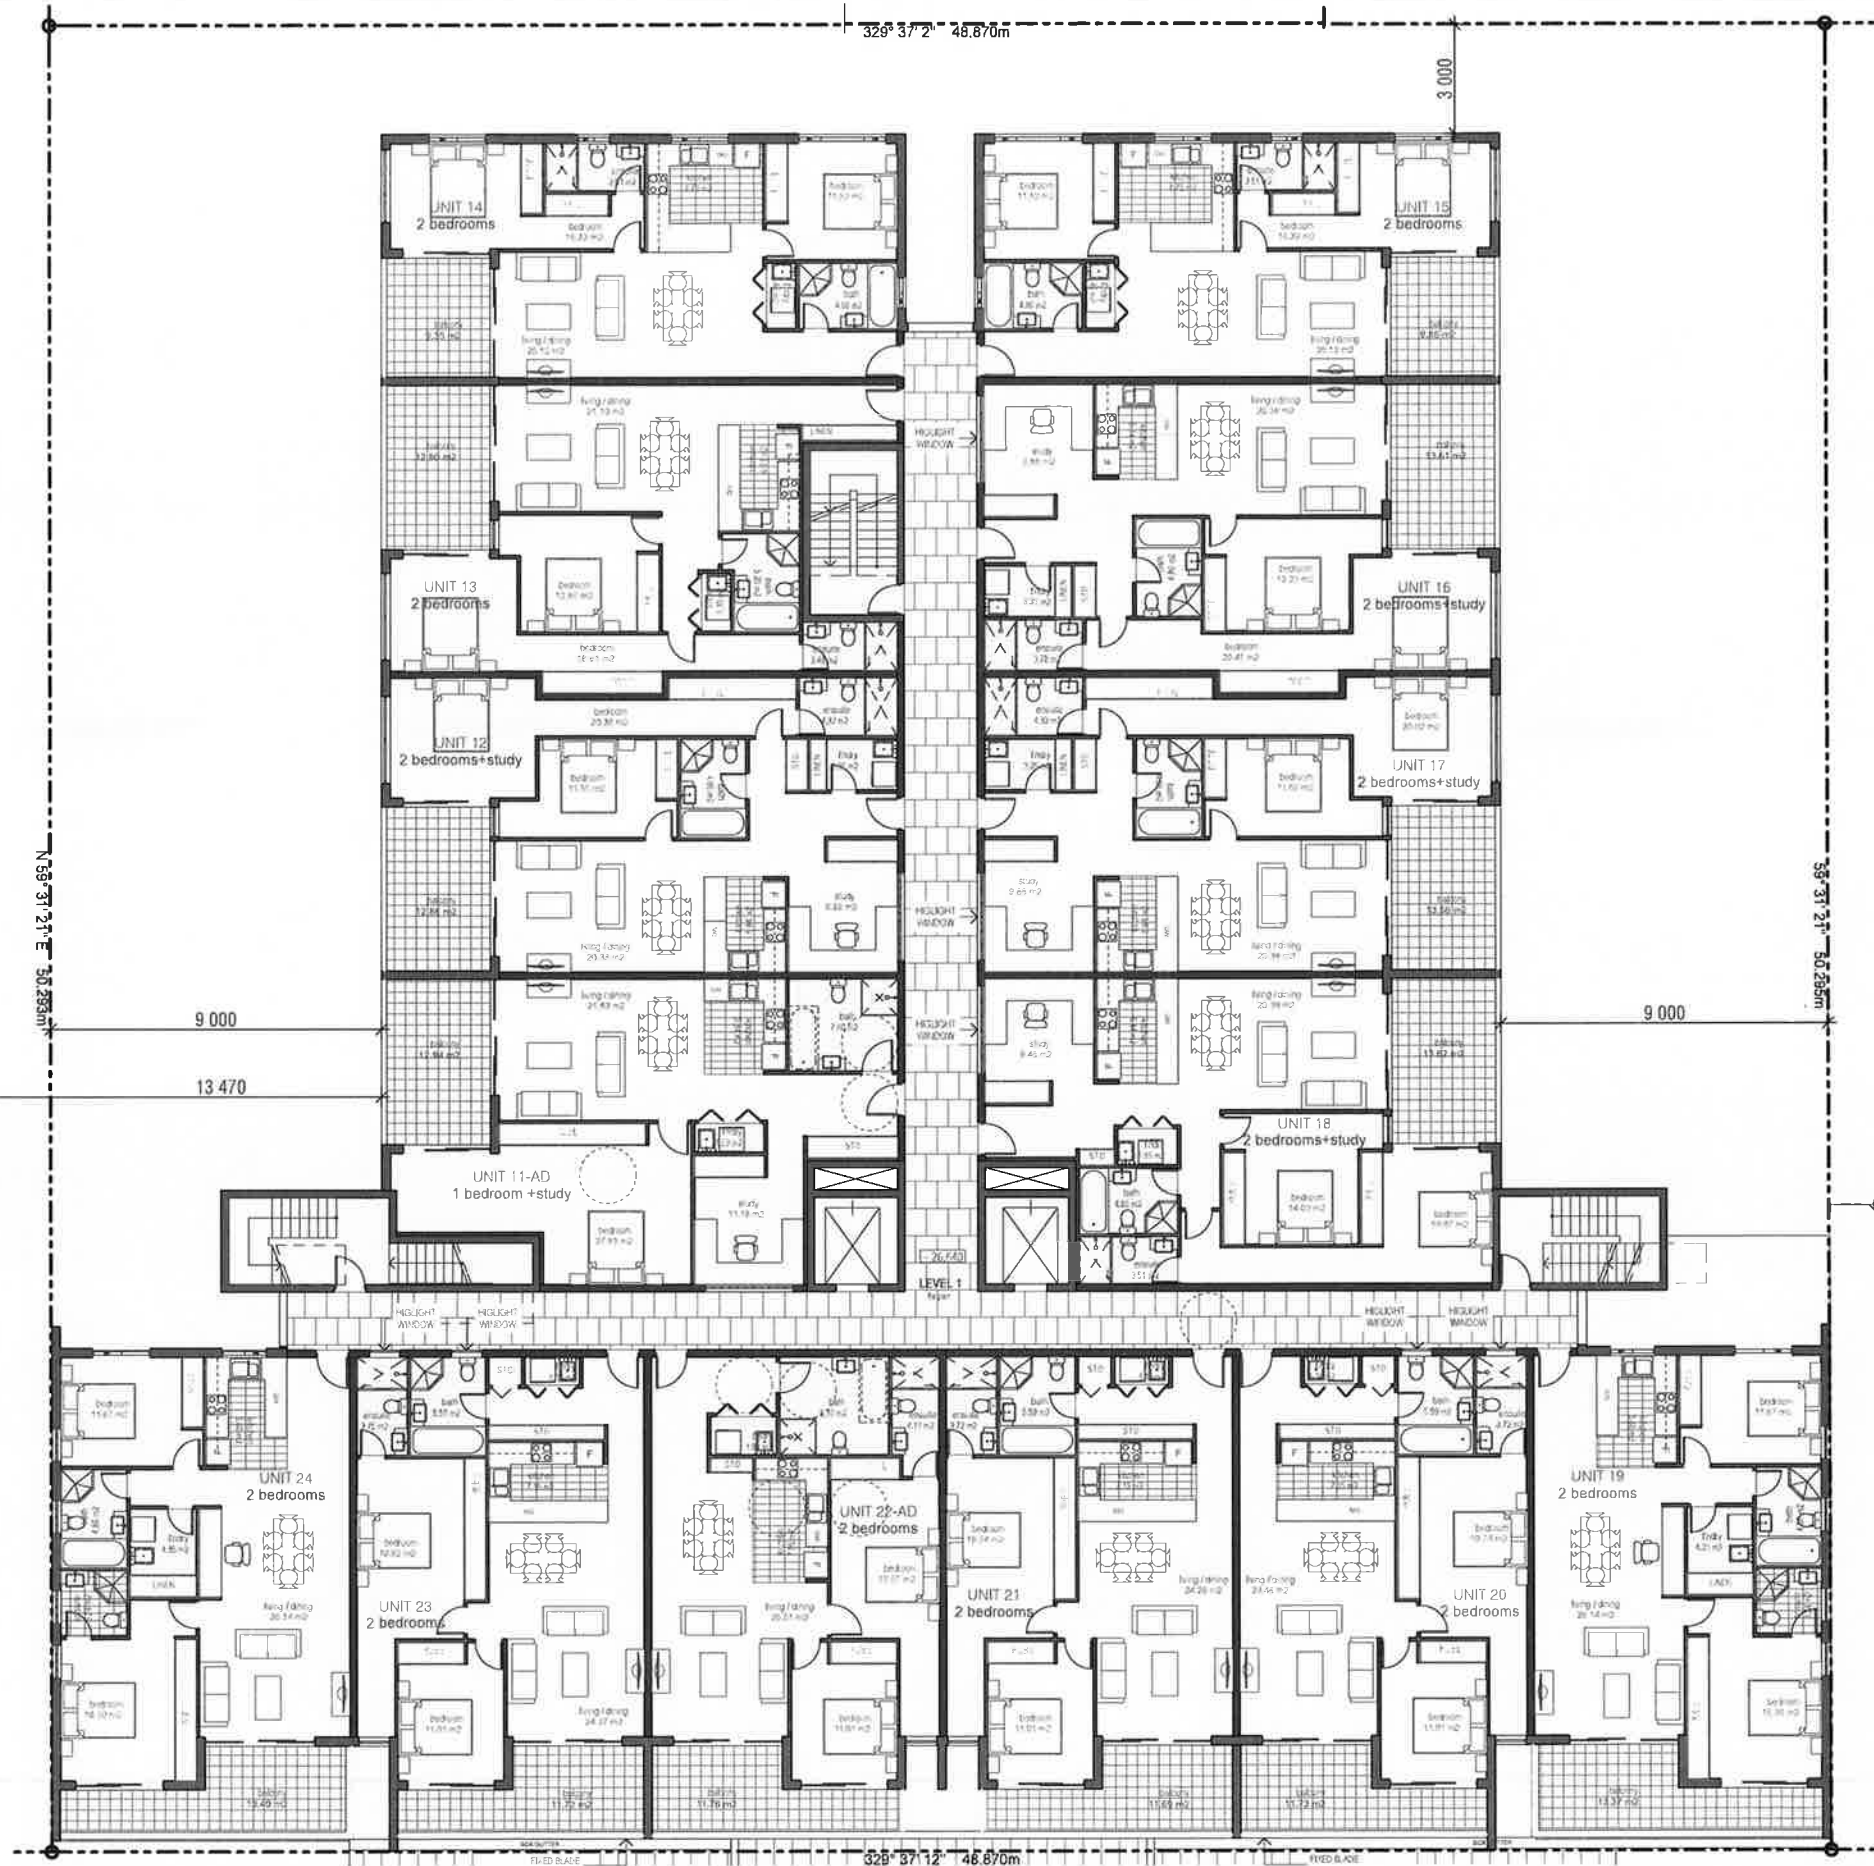

Development Application


Original Design:
Zhinar Architects



GENERAL NOTES

Figures & dimensions shall be taken in preference to scaling.
Drawing to be read in conjunction with information on first page.
Check all dimensions and levels on site before commencing work or ordering materials.
All existing ground lines & mass locations are approximate, therefore to be verified on site by the builder.
Any discrepancies to be verified back to Zhinar Architects before proceeding.
All workmanship and material shall comply with all relevant codes, standards, Australian Standards and manufacturer's instructions.
Unless noted 'as per' construction, drawing not to be used for construction.
COPYRIGHT: INFORMATION IS THE PROPERTY OF ZHINAR ARCHITECTS. COPIES ARE NOT TO BE REPRODUCED OR TRANSMITTED IN ANY FORM OR BY ANY MEANS, ELECTRONIC OR MECHANICAL, WITHOUT PERMISSION IN WRITING FROM ZHINAR ARCHITECTS.

NORTH

 

Level 1 Plan

CONCEPT	DRAWN	COMMENCED	SCALE	PRINT
AHM	YT	July 2013	AS NOTED	A1 SHEET
				PLOT

LoA Auburn City Council



A Division of ZINAR Group Pty Ltd
ZHINAR ARCHITECTS
10/105 KERR PARADE, AUBURN NSW 2144
PH: 02 9817 1100 FAX: 02 9817 1102 WWW.ZHINAR.COM.AU


Residential Apartments
32-40 Kerr Parade,
Auburn NSW 2144

JOB No:
8246 DA - B:07

ISSUE
B

3 storeys

1 Level 2-6 Plan
Scale 1:100 @ A1
Scale 1:200 @ A3

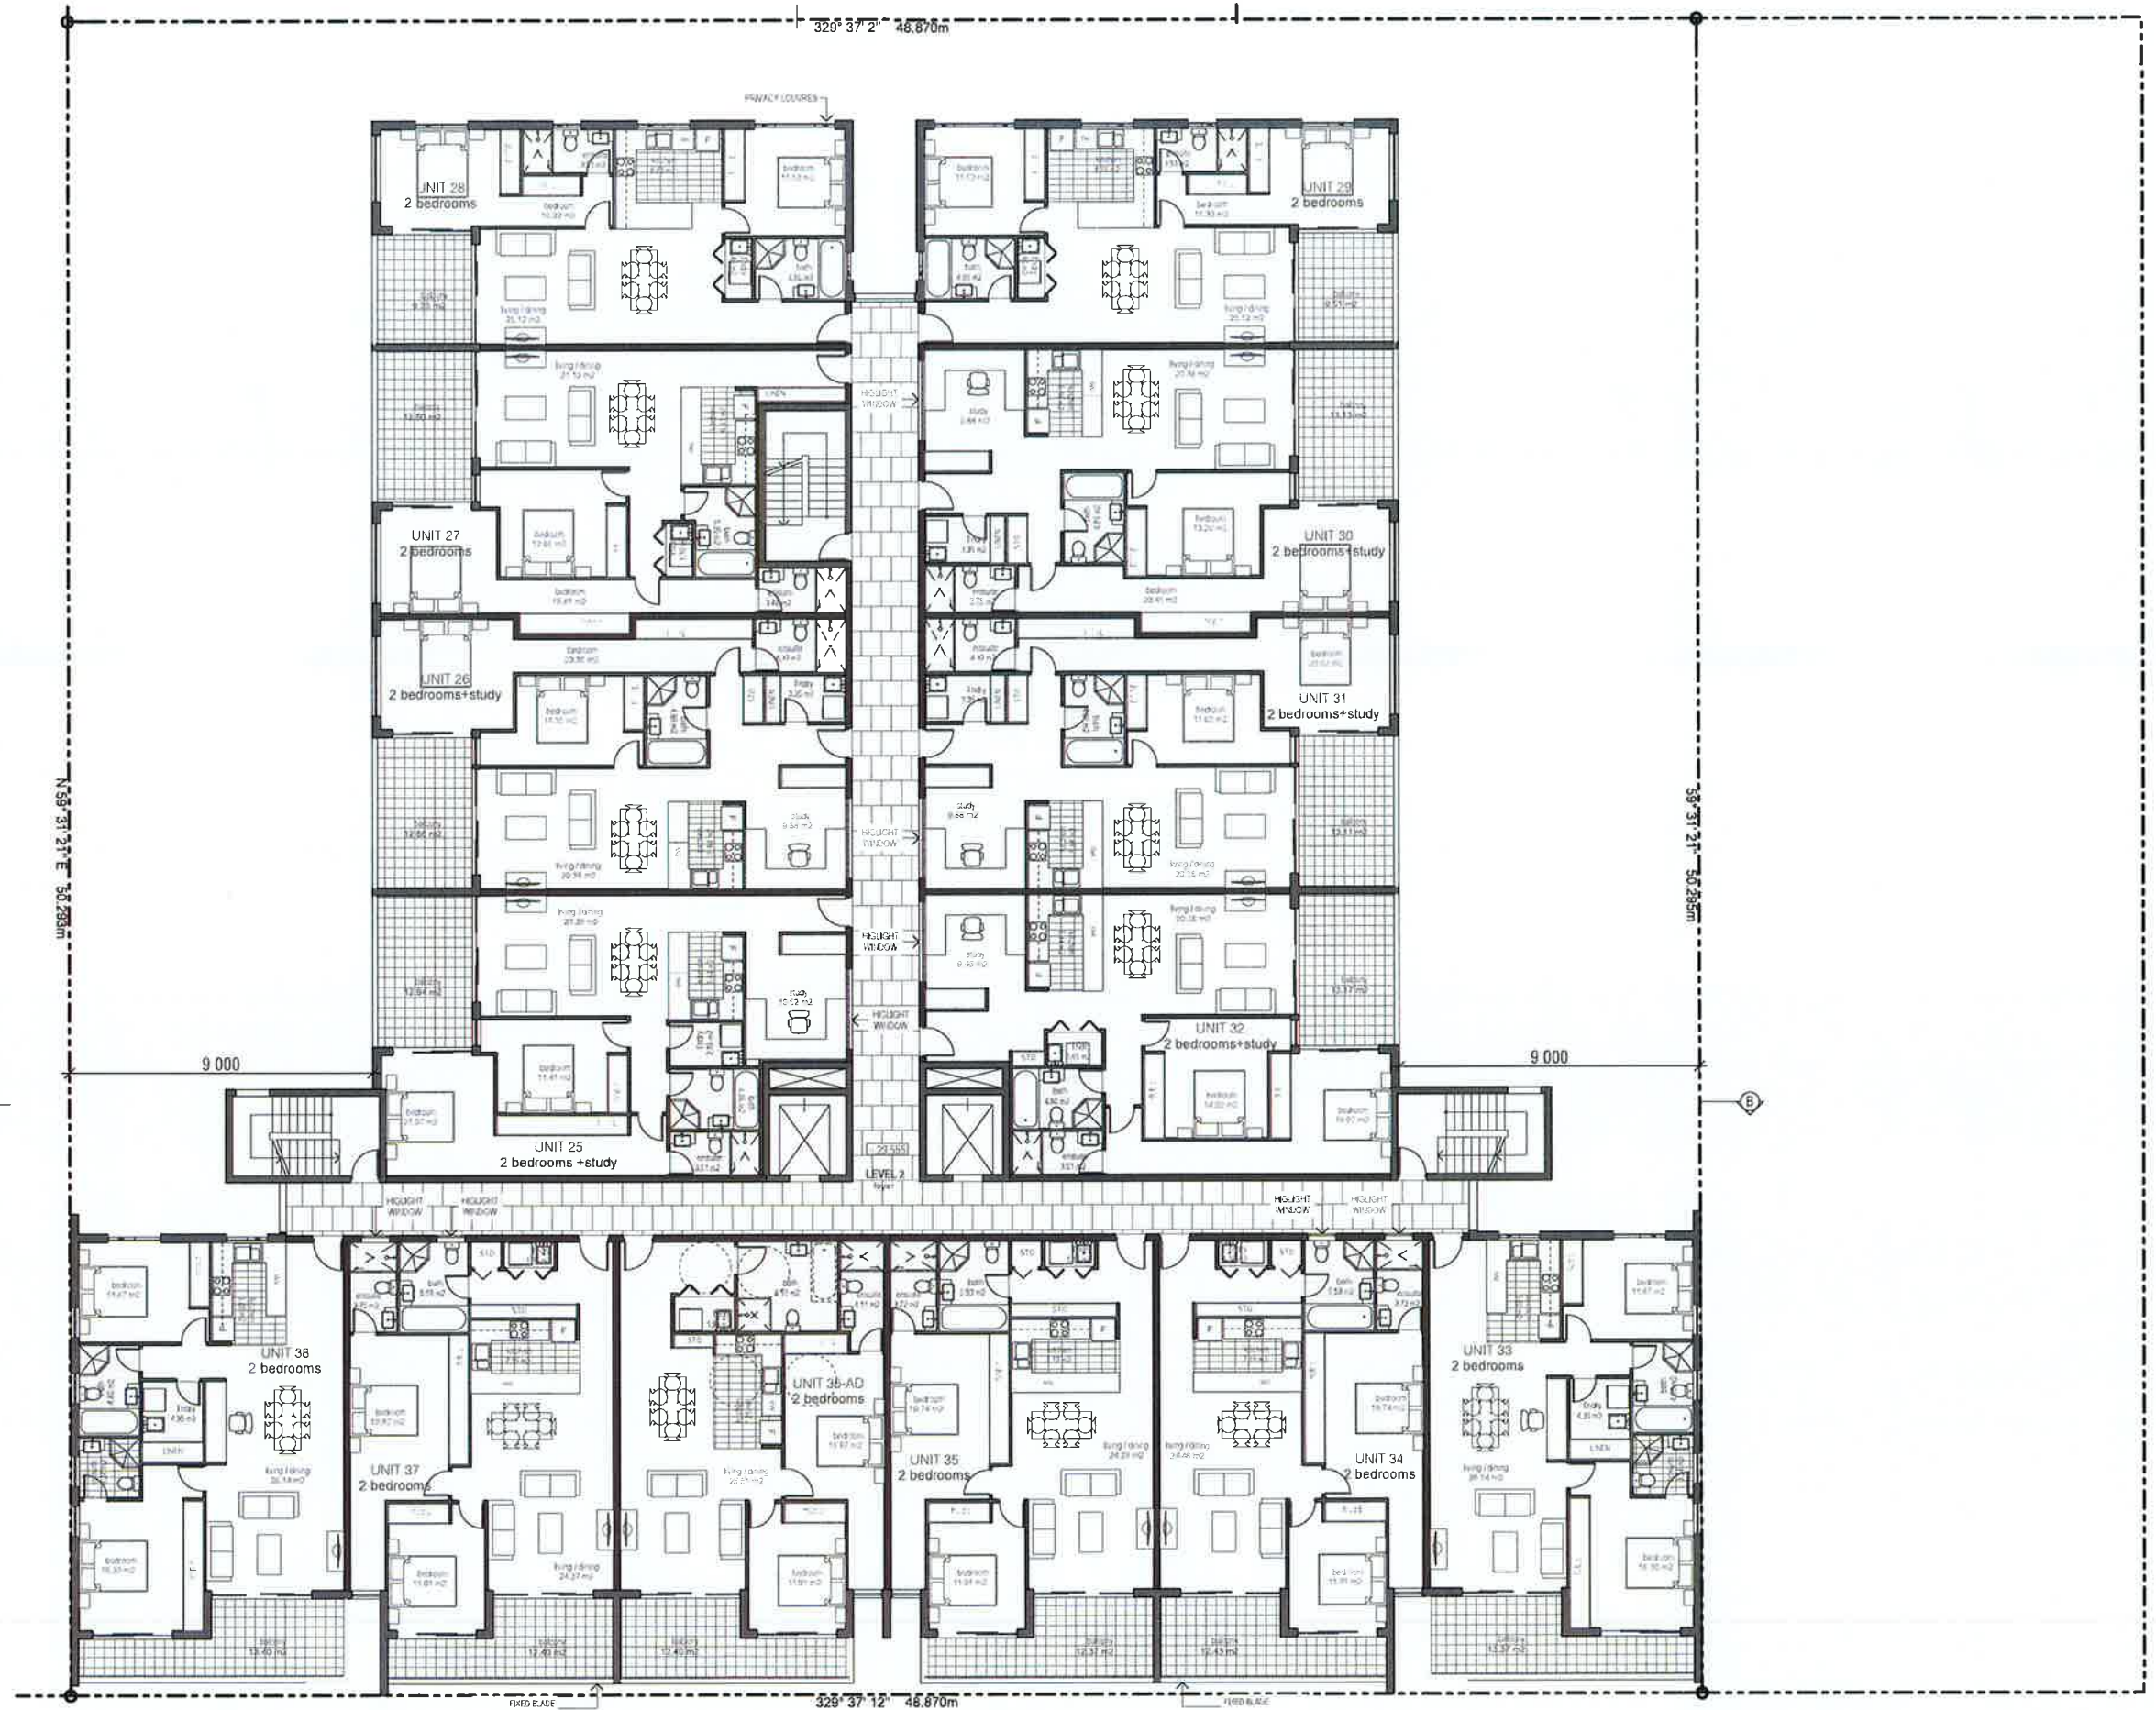


Development Application

Original Design:
Zhinar Architects



GENERAL NOTES
Figured dimensions shall be taken in preference to scaling.
Drawing to be read in conjunction with information on first page.
Check all dimensions and levels on site before commencing work or ordering materials.
All existing ground lines & lines location are approximate, therefore to be verified on-site by the builder.
Any discrepancies to be verified back to Zhinar Architects before proceeding.
All construction and materials shall comply with all relevant codes, ordinances, Australian Standards and manufacturer's instructions.
Unless noted, issues for construction drawing not to be used for construction.
COPYRIGHT: INFORMATION ON THE DRAWING IS THE COPYRIGHT OF ZHINAR ARCHITECTS. ZHINAR ARCHITECTS MAKES NO WARRANTY AS TO THE ACCURACY OF THE INFORMATION PROVIDED ON THE DRAWING.

 


Level 2-6 Plan (Typical)

CONCEPT	DRAWN	COMMENCED	SCALE	PRINT
AI-M	Y1	July 2013	AS NOTED	A1 SHEET
LGA Auburn City Council				PLOT



Residential Apartments
32-40 Kerr Parade,
Auburn NSW 2144
JOB No
8246 DA - B-08
ISSUE
B

DA - B	PLANT AMENDMENTS FOR CONVEYANCE FOR DEVELOPMENT APPLICATION	11/01/2014	Y1	PHOT
DA - A	REVISED FOR DEVELOPMENT APPLICATION	11/12/2013	Y1	ZIM
AMENDMENT				

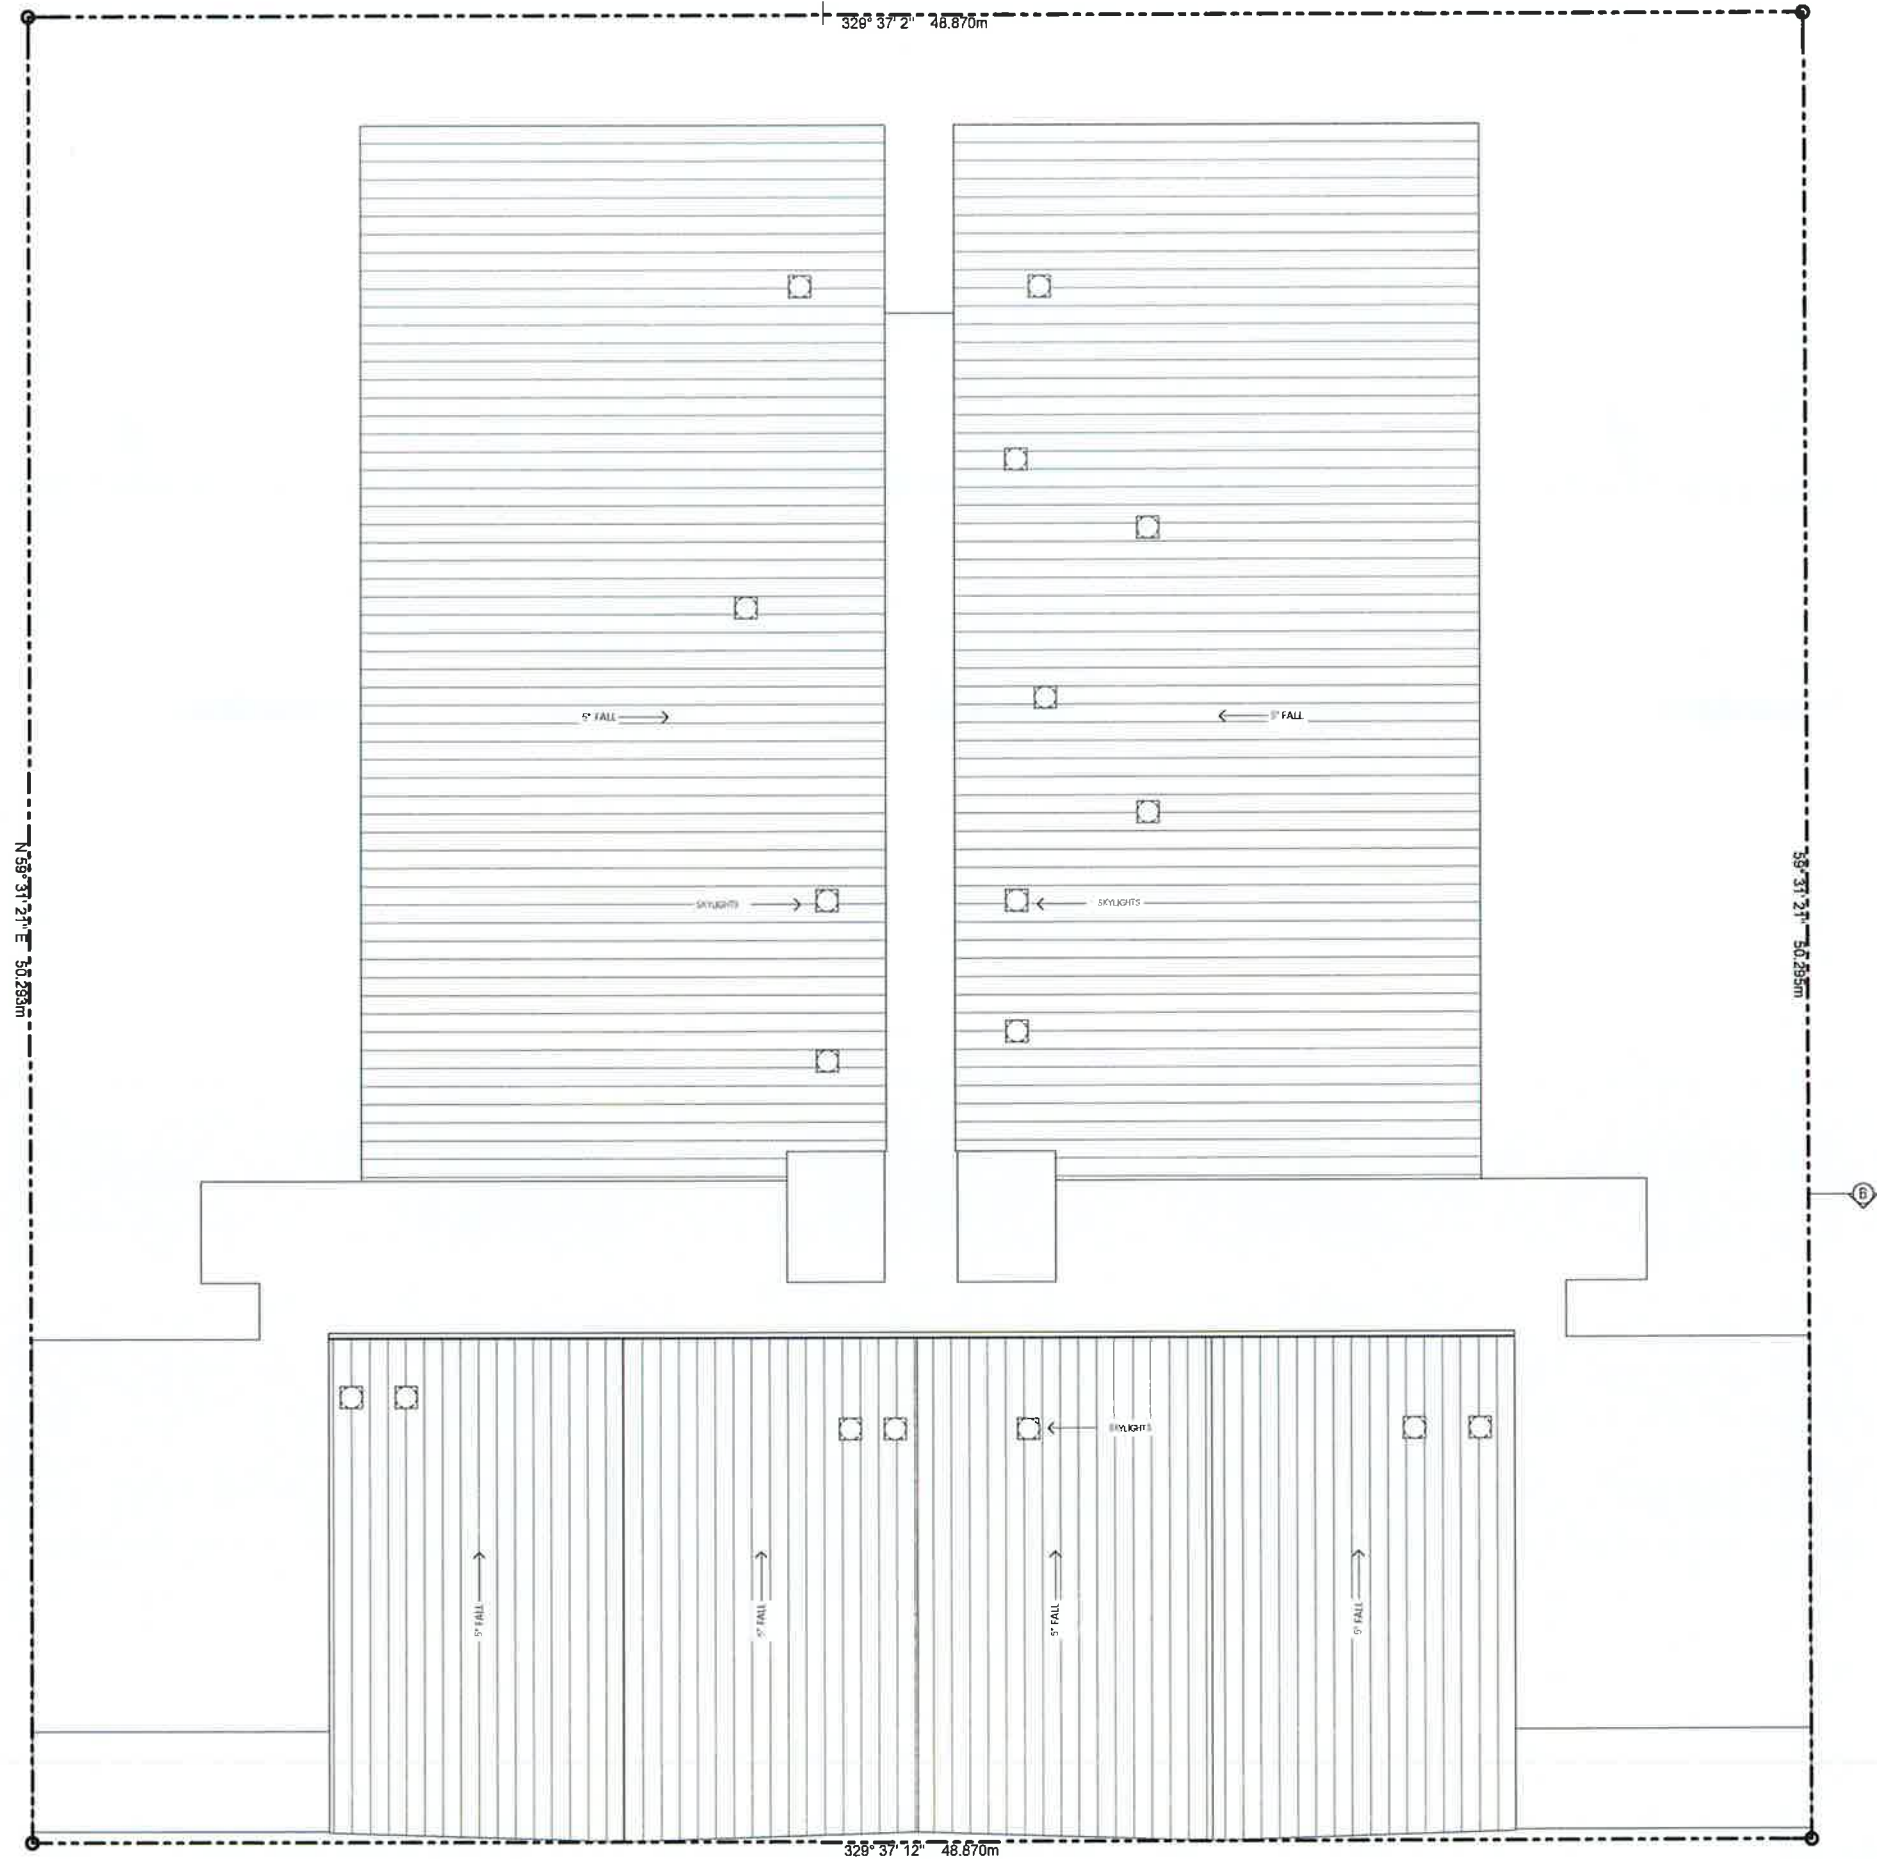


1 Roof Plan
Scale 1:100 @ A1
Scale 1:200 @ A3

REVISION	DATE	BY	CHKD	DESCRIPTION
1	11/01/2014	YT	JHM	PLANNED FOR DEVELOPMENT APPLICATION
2	11/01/2014	YT	JHM	REVISION FOR DEVELOPMENT APPLICATION
3	11/01/2014	YT	JHM	AMENDMENT

Development Application
Original Design:
Zhinar Architects



GENERAL NOTES
Figures of dimensions shall be taken in preference to scaling.
Drawing to be read in conjunction with information on first page.
Check all dimensions and levels on site before commencing work or ordering materials.
All existing ground levels & lines location are approximate. Stakeouts to be verified on site by the builder.
Any discrepancies to be verified back to Zhin Architects before proceeding.
All workmanship and materials shall comply with all relevant codes, ordinances, Australian Standards and manufacturer's instructions.
Unless noted 'Issued for Construction' drawing not to be used for construction.
COPYRIGHT: INFORMATION ON THE DRAWING IS THE PROPERTY OF ZHINAR ARCHITECTS. COPYING OR USING THE DRAWING IN WHOLE OR PART WITHOUT WRITTEN PERMISSION IS STRICTLY PROHIBITED.

 

SHEET TITLE				
Roof Plan				
CONCEPT	DRAWN	COMMENCED	SCALE	PRINT
AHM	YT	July 2013	AS NOTED	A1 SHEET
LGA Auburn City Council				PLOT



Residential Apartments
32-40 Kerr Parade,
Auburn NSW 2144
JOB No
8246 DA - B:09
ISSUE
B




1 North Elevation - Street Frontage - Kerr Parade
Scale 1:100 @ A1
Scale 1:200 @ A3

AMENDMENT				
DA - B.1	SUBSTANTION RELOCATED NEXT TO DRIVEWAY, PL. ON ENTRY DRIVEWAY AMENDED.	24/09/2014	YT	ARM
DA - B	PLANS AMENDED AS PER COUNCIL INT. REQUIREMENT FOR DEVELOPMENT APPLICATION	11/09/2014	YT	ARM
DA - A	ISSUED FOR DEVELOPMENT APPLICATION	18/12/2013	YT	ARM

Development Application
Original Design:
Zhinar Architects



GENERAL NOTES
Figured dimensions shall be taken in preference to scaling.
Drawing to be read in conjunction with information on final page.
Check all dimensions and levels on site before commencing work or ordering materials.
All existing ground levels & tree locations are approximate, therefore to be verified on-site by the builder.
Any discrepancies to be verified back to Zhin Architects before proceeding.
All workmanship and materials shall comply with all relevant codes, ordinances, Australian Standards and manufacturer's instructions.
Unless noted 'Issued for Construction', drawing not to be used for construction.
COPYRIGHT: INFORMATION ON THIS DRAWING IS THE COPYRIGHT OF ZHINAR ARCHITECTS. COPYING OR USING THIS DRAWING IN WHOLE OR PART WITHOUT WRITTEN PERMISSION IS STRICTLY FORBIDDEN.

 

SHEET TITLE
North Elevation

CONCEPT: DRAWN: COMMENCED: SCALE: PRINT:
AHM YT July 2013 AS NOTED A1 SHEET
L.O.A. Auburn City Council
Drawing 21 Block 2411 1/21/16

zhinar
ARCHITECTS
A Division of ZHIN Group Pty Ltd
81-815 PERRIN STREET, MELBOURNE, VIC 3000
TEL: 03 9597 0717 FAX: 03 9597 0888 EMAIL: zhinar@zhinar.com.au

Residential Apartments
32-40 Kerr Parade,
Auburn NSW 2144

JOB No.:
8246 DA - B.1:10

ISSUE:
B.1




1 South Elevation
Scale 1:100 @ A1
Scale 1:200 @ A3

DA - B	PLANS APPROVED AS PER COUNCIL NPL REQUEST FOR DEVELOPMENT APPLICATION	11/03/2014	Y	AHM
DA - A	ISSUED FOR DEVELOPMENT APPLICATION	10/12/2013	Y	ZHM
AMENDMENT				

Development Application
Original Design:
Zhinhar Architects



GENERAL NOTES
Figured dimensions shall be taken in preference to scaling.
Drawing to be read in conjunction with information on this page.
Check all dimensions and levels on site before commencing work or ordering materials.
All existing ground lines & levels location are approximate, therefore to be verified on-site by the builder.
Any discrepancies to be verified back to Zhinhar Architects before proceeding.
All workmanship and materials shall comply with all relevant codes, standards, Australian Standards and manufacturer's instructions.
Unless noted 'Issued for Construction', drawing not to be used for construction.
COPYRIGHT: INFORMATION ON THIS DRAWING IS THE COPYRIGHT OF ZHINHAR ARCHITECTS. COPYING OR USING THIS DRAWING WITHOUT WRITTEN PERMISSION FROM ZHINHAR ARCHITECTS IS PROHIBITED.

 

SHEET TITLE
South Elevation

CONCEPT	DRAWN	COMMENCED	SCALE	PRINT
AHM	YT	July 2013	AS NOTED	A1 SHEET

LoA Auburn City Council



Residential Apartments
32-40 Kerr Parade,
Auburn NSW 2144
JOB No
8246 DA - B:11
ISSUE
B





1 **Section A**
Scale 1:100 @ A1
Scale 1:200 @ A3

DATE	DESCRIPTION	BY	CHECKED
11/03/2014	PLANNED AS PER CONCEPT FOR DEVELOPMENT APPLICATION	YH	AHM
12/03/14	REVISED FOR DEVELOPMENT APPLICATION	YH	AHM
AMENDMENT			

Development Application

Original Design:
Zhinar Architects




GENERAL NOTES

Figured dimensions shall be taken in preference to scaling.
Drawing to be read in conjunction with information on first page.
Check all dimensions and levels on site before commencing work or ordering materials.
All existing ground lines & level locations are approximate, therefore to be verified on site by the builder.
Any discrepancies to be verified back to Zhinar Architects before proceeding.
All workmanship and materials shall comply with all relevant codes, ordinances, Australian Standards and manufacturer's instructions.
Unless noted 'as per' for construction, drawing not to be used for construction.

COPYRIGHT INFORMATION ON THE DRAWING IS THE COPYRIGHT OF ZHINAR ARCHITECTS. COPYING OR USING THE DRAWING IN WHOLE OR PART WITHOUT WRITTEN PERMISSION IS PROHIBITED.

NORTH

 

SHEET TITLE

Section A

CONCEPT	DRAWN	COMMENCED	SCALE	PRINT
AHM	YT	July 2013	AS NOTED	A1 SHEET
LoA Auburn City Council				PLOT




28 BROADVIEW TERRACE, PENNANT HILLS NSW 2144
ZHINAR ARCHITECTS
281-245 PENNANT HILLS ROAD, LATHAMFORD NSW 2144
PH: (02) 9687 9167 FAX: (02) 9687 9283 WEB: www.zhinar.com.au

Residential Apartments

32-40 Kerr Parade, Auburn NSW 2144

JOB No
8246 DA - B:14

ISSUE
B

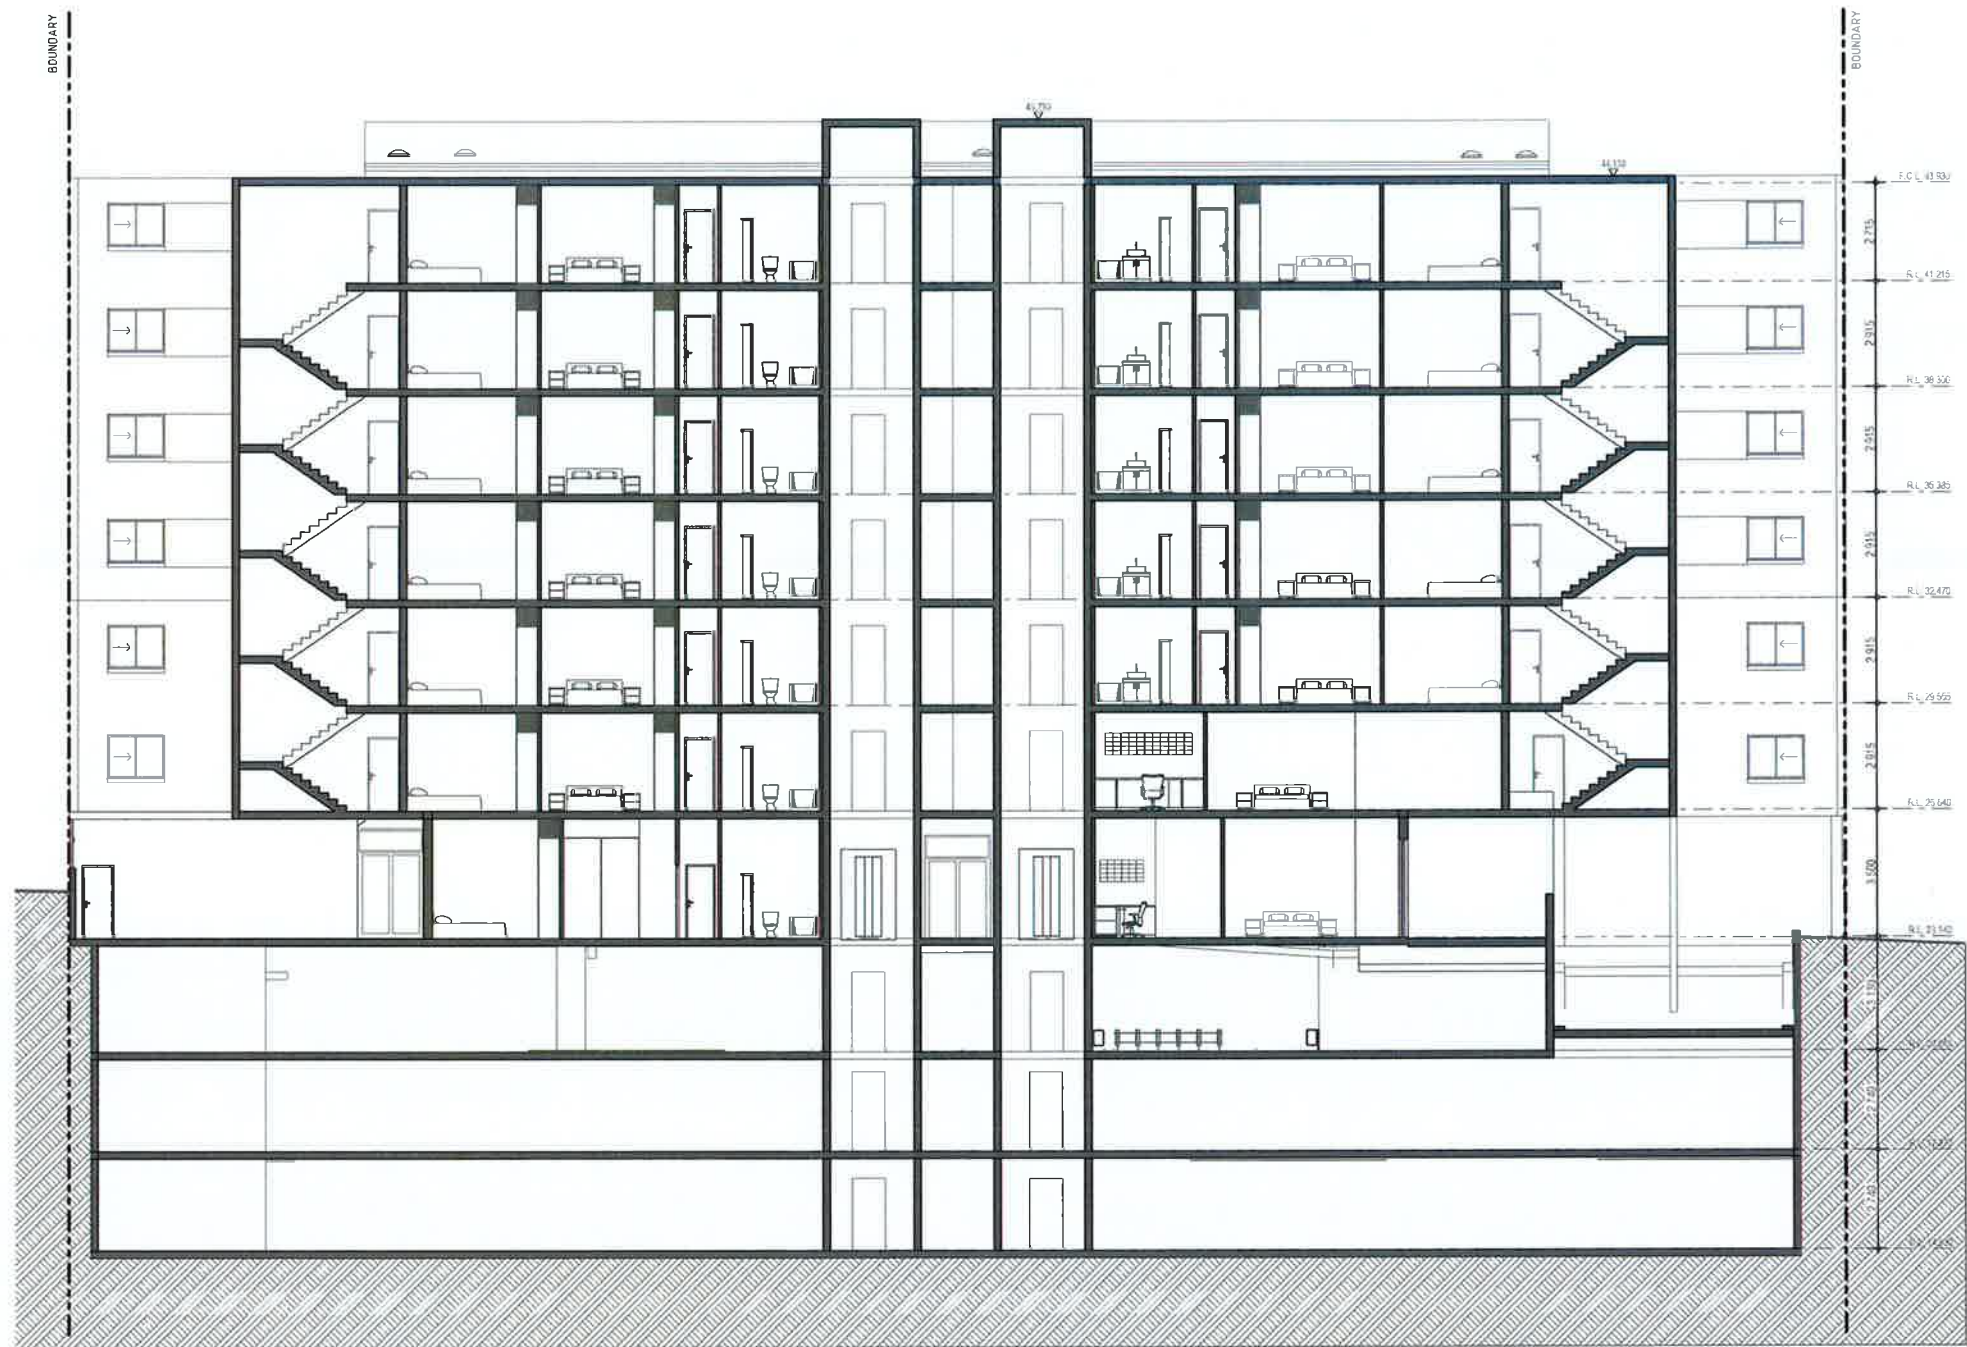

1 Section A
Scale 1:100 @ A1
Scale 1:200 @ A3


NO.	REVISION	DATE	BY	CHKD.
01	PLANNING AND DESIGN	11/01/2013	Y.T.	Y.T.
02	REVISION FOR DEVELOPMENT APPLICATION	22/10/2013	Y.T.	Y.T.
03	AMENDMENT			

Development Application

Original Design:
Zhinar Architects



GENERAL NOTES
Figural dimensions shall be taken in preference to scaling.
Drawing to be read in conjunction with information on first page.
Check all dimensions and levels on site before commencing work or ordering materials.
All existing ground lines & levels shown are approximate. Therefore to be verified on site by the builder.
Any discrepancies to be verified back to Zhin Architects before proceeding.
All dimensions and materials shall comply with all relevant codes, ordinances, Australian Standards and manufacturer's instructions.
Unless noted 'As used for Construction' drawing not to be used for construction.
COPYRIGHT INFORMATION ON THE DRAWING IS THE COPYRIGHT OF ZHINAR ARCHITECTS. COPYING OR USING THE DRAWING IN WHOLE OR PART WITHOUT WRITTEN PERMISSION IS A BREACH OF COPYRIGHT.

 

SHEET TITLE Section B

CONCEPT	DRAWN	COMMENCED	SCALE	PRINT
AHM	YT	July 2013	AS NOTED	A1 SHEET
L & A Auburn City Council				PLOT



Residential Apartments
32-40 Kerr Parade,
Auburn NSW 2144

JOB No
8246 DA - B:15

ISSUE
B




① Shadow Diagram 09am (Winter Solstice)
Scale 1:400 @ A1
Scale 1:800 @ A3




② Shadow Diagram 12pm (Winter Solstice)
Scale 1:400 @ A1
Scale 1:800 @ A3




③ Shadow Diagram 3pm (Winter Solstice)
Scale 1:400 @ A1
Scale 1:800 @ A3

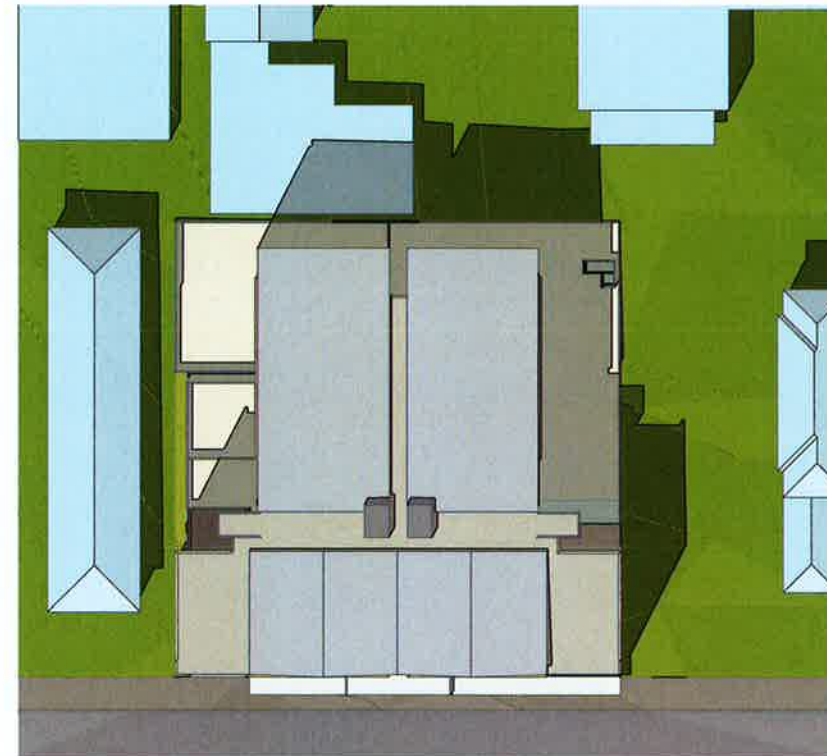

④ Shadow Diagram 09am (Summer Solstice)
Scale 1:400 @ A1
Scale 1:800 @ A3

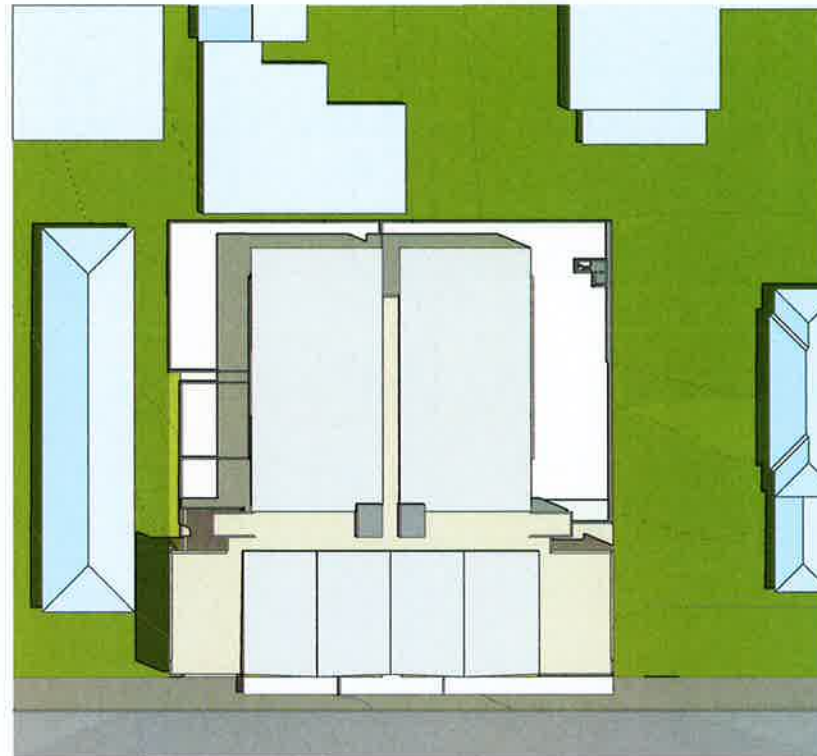

⑤ Shadow Diagram 12pm (Summer Solstice)
Scale 1:400 @ A1
Scale 1:800 @ A3

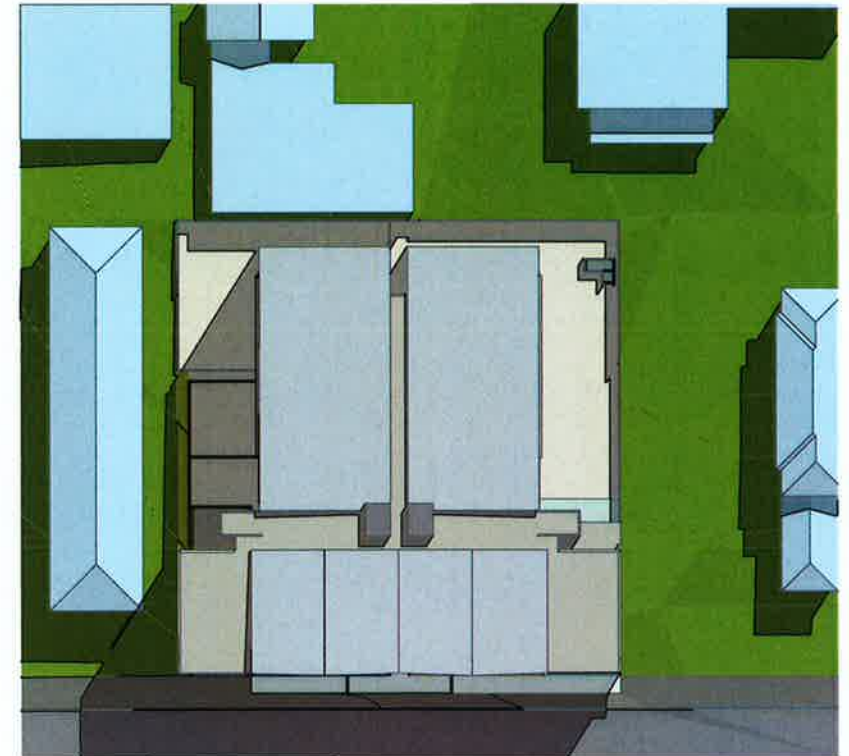

⑥ Shadow Diagram 3pm (Summer Solstice)
Scale 1:400 @ A1
Scale 1:800 @ A3


NO.	REVISION	DATE	BY	APP'D
01	PLANS APPROVED AT PLANNING REFERENCE FOR DEVELOPMENT APPLICATION	11/03/2014	YT	JHM
02	REVISED FOR DEVELOPMENT APPLICATION	17/12/2013	YT	JHM
AMENDMENT				

Development Application

Original Design
Zhinan Architects



GENERAL NOTES
Figured dimensions shall be taken in preference to scaling.
Drawing to be read in conjunction with information on first page.
Check all dimensions and levels on site before commencing work or ordering materials.
All existing groundlines & trees location are approximate. Therefore to be verified on-site by the builder.
Any discrepancies to be verified back to Zhin Architects before proceeding.
All workmanship and materials shall comply with all relevant codes, ordinances, Australian Standards and manufacturer's instructions.
Unless noted, drawing not to be used for construction.
COPYRIGHT: INFORMATION ON THE DRAWING IS THE PROPERTY OF ZHIN ARCHITECTS. CONSTRUCTION USING THE DRAWING WITHOUT WRITTEN PERMISSION IS PROHIBITED.
www.1100.com.au

 


SHEET TITLE Shadow Diagram (Solstice)

CONCEPT	DRAWN	COMMENCED	SCALE	PRINT
AHM	YT	July 2013	AS NOTED	A1 SHEET
L.O.A. Auburn City Council				PLOT



Residential Apartments 32-40 Kerr Parade, Auburn NSW 2144

JOB No:
8246 DA - B:16
ISSUE
B

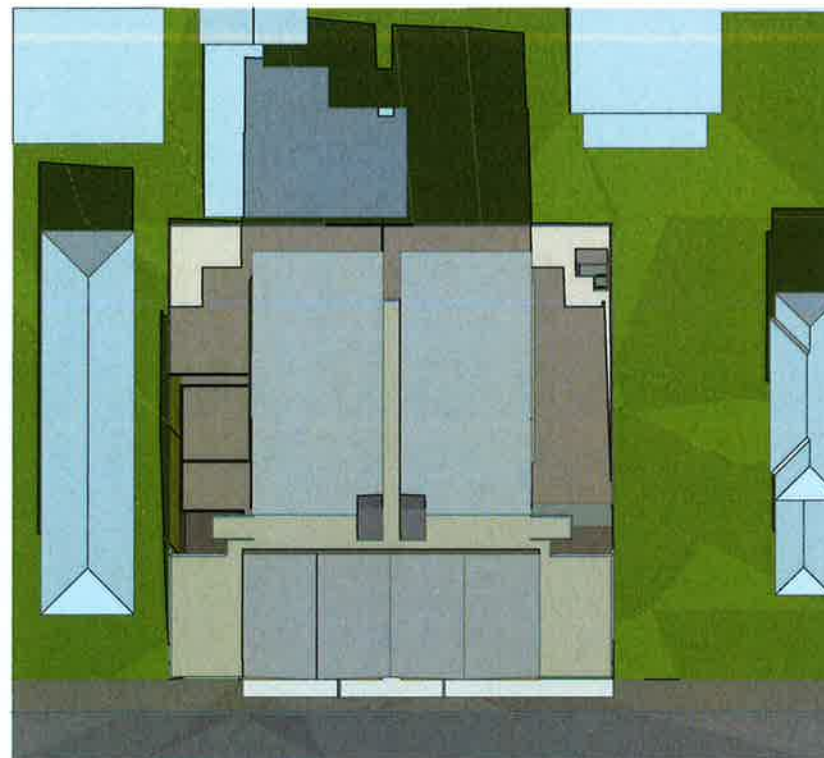


1 Shadow Diagram 09am (Equinox)
Scale 1:400 @ A1
Scale 1:800 @ A3




2 Shadow Diagram 12pm (Equinox)
Scale 1:400 @ A1
Scale 1:800 @ A3




3 Shadow Diagram 3pm (Equinox)
Scale 1:400 @ A1
Scale 1:800 @ A3

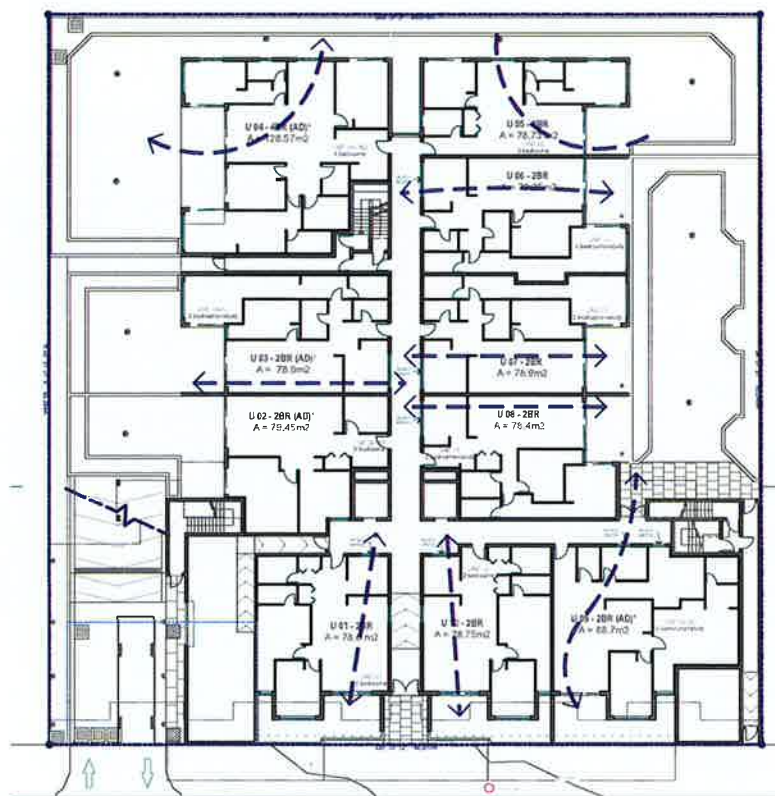

1 Cross Ventilation Diagram - Ground Floor
Scale 1:250 @ A1
Scale 1:500 @ A3

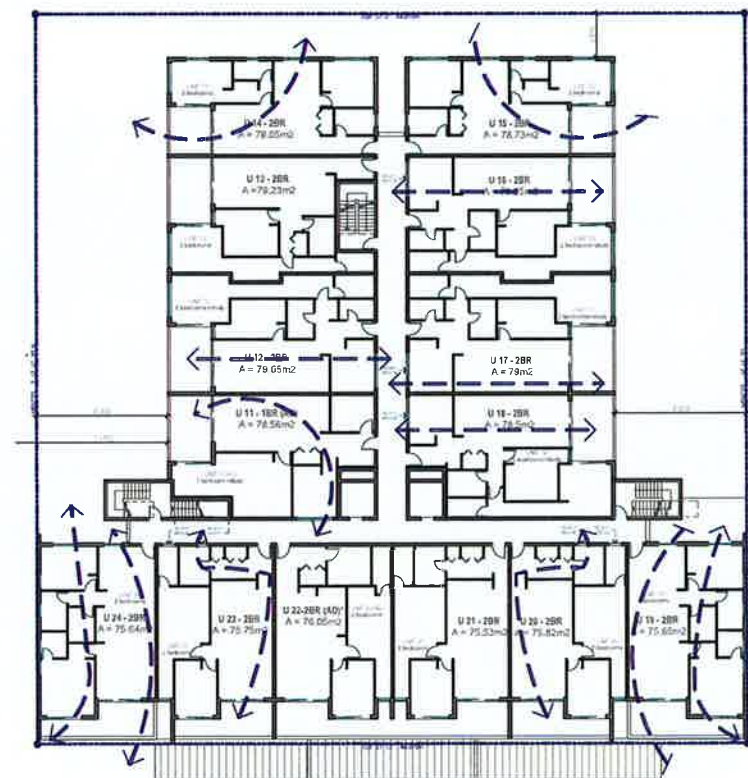

2 Cross Ventilation Diagram - First Floor
Scale 1:250 @ A1
Scale 1:500 @ A3

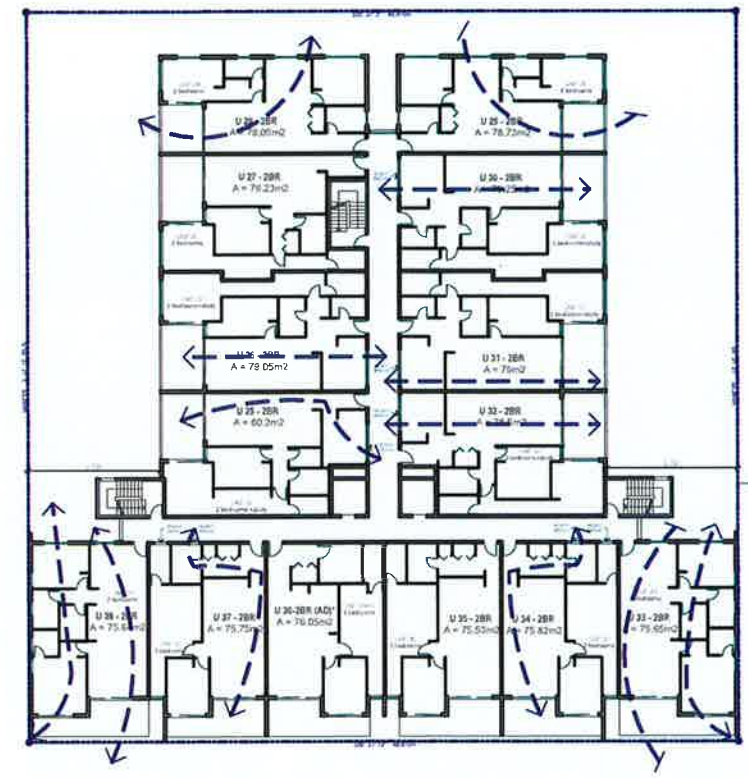


3 Cross Ventilation Diagram - Second to Sixth Floor
Scale 1:250 @ A1
Scale 1:500 @ A3

NO.	REVISION	DATE	BY	CHK
1	PRELIMINARY DEVELOPMENT APPLICATION	11/03/2013	YI	AHM
2	REVISED FOR DEVELOPMENT APPLICATION	13/10/2013	YI	AHM
3	AMENDMENT			

Development Application
Original Design:
Zhinan Architects



GENERAL NOTES
Figured dimensions shall be taken in preference to scaling.
Drawing to be read in conjunction with information on first page.
Check all dimensions and levels on site before commencing work or ordering materials.
All existing groundlines & levels shown are approximate. There is to be verified on-site by the builder.
Any discrepancies to be verified back to Zhinan Architects before proceeding.
All workmanship and materials shall comply with all relevant codes, ordinances, Australian Standards and manufacturer's instructions.
Unless noted, fixtures for construction drawing not to be used for construction.
COPYRIGHT: INFORMATION AND DESIGN IS THE PROPERTY OF ZHINAN ARCHITECTS. CONSTRUCTION OF THIS DRAWING IS THE PROPERTY OF ZHINAN ARCHITECTS. NO PART OF THIS DRAWING IS TO BE REPRODUCED OR TRANSMITTED IN ANY FORM OR BY ANY MEANS WITHOUT THE WRITTEN PERMISSION OF ZHINAN ARCHITECTS.

 

SHEET TITLE
Shadow Diagram (Equinox)
Cross Ventilation Diagrams
CONCEPT YI
DRAWN YI
COMMENCED July 2013
SCALE: AS NOTED
PRINT: A1 SHEET
LGA Auburn City Council
Drawing 15/03/2013 11:30 AM



Residential Apartments
32-40 Kerr Parade,
Auburn NSW 2144
JOB No
8246 DA - B:17
ISSUE
B



① Shadow Overcast to 30 Kerr Pde - 09am
Winter Solstice




② Shadow Overcast to 30 Kerr Pde - 12pm
Winter Solstice




③ Shadow Overcast to 30 Kerr Pde - 3pm
Winter Solstice



④ Shadow Overcast to 30 Kerr Pde - 09am
Summer Solstice

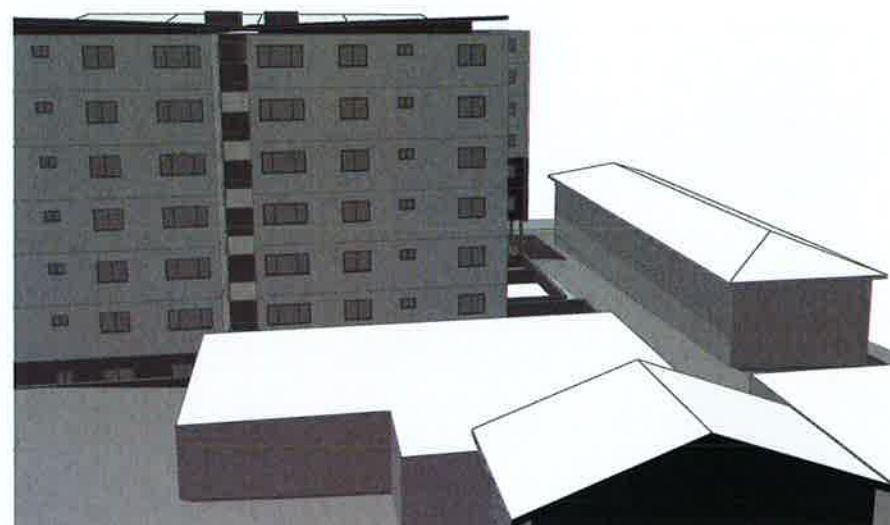

⑤ Shadow Overcast to 30 Kerr Pde - 12pm
Summer Solstice

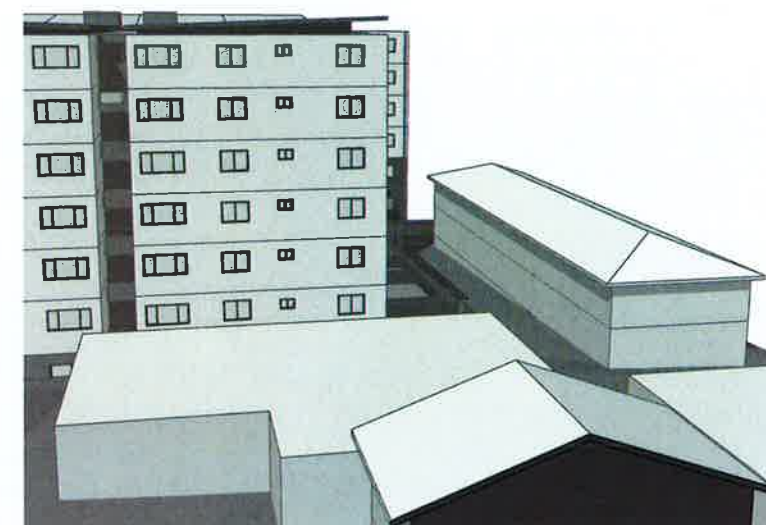

⑥ Shadow Overcast to 30 Kerr Pde - 3pm
Summer Solstice


REVISION	DATE	BY	REASON
01	11/10/2013	YH	AMENDMENT
02	15/10/2013	YH	AMENDMENT

Development Application

Original Design
Zhinar Architects



GENERAL NOTES
Figured dimensions shall be taken in preference to scaling.
Drawing to be read in conjunction with information on first page.
Check all dimensions and levels on site before commencing work or ordering materials.
All existing ground lines & levels location are approximate therefore to be verified on site by the builder.
Any discrepancies to be verified back to Zhinar Architects before proceeding.
All workmanship and materials shall comply with all relevant codes, ordinances, Australian Standards and manufacturer's instructions.
Unless noted, Issued for Construction drawing not to be used for construction.
DISCLAIMER: INFORMATION ON THE DRAWING IS THE PROPERTY OF ZHINAR ARCHITECTS. NO PART OF THIS DRAWING IS TO BE REPRODUCED OR TRANSMITTED IN ANY FORM OR BY ANY MEANS, ELECTRONIC OR MECHANICAL, WITHOUT PERMISSION IN WRITING FROM ZHINAR ARCHITECTS.

 

SHEET TITLE
Shadow Impact to 30 Kerr Pde (Winter & Summer)

CONCEPT	DRAWN	COMMENCED	SCALE	PRINT
AHM	YT	July 2013	AS NOTED	A1 SHEET

LOA Auburn City Council



Residential Apartments

32-40 Kerr Parade,
Auburn NSW 2144

JOB No
8246 DA - B:18


ISSUE
B



1 Shadow Overcast to 30 Kerr Pde - 09am
Equinox



2 Shadow Overcast to 30 Kerr Pde - 12pm
Equinox

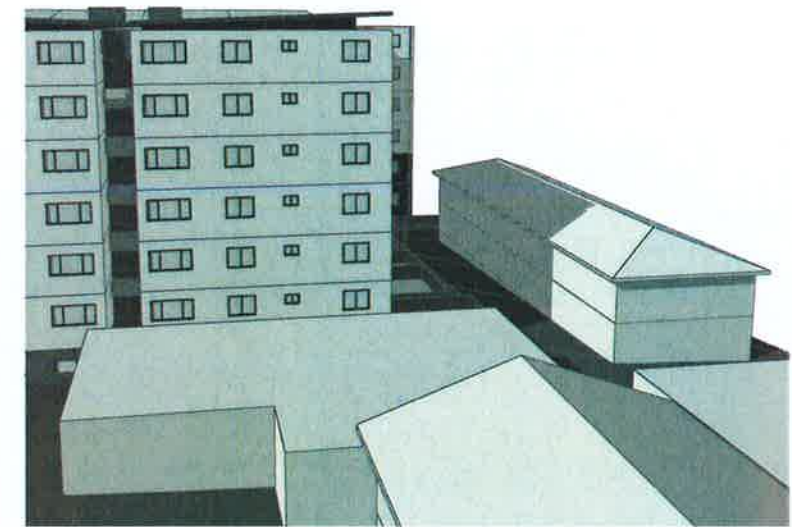

3 Shadow Overcast to 30 Kerr Pde - 3pm
Equinox

SEPP65 COMPLIANCE ANALYSIS

BUILDING CONFIGURATION				Total Unit	94 units
LEVEL	Dual Aspect Apartments	South Facing Single Aspect Apartments	2 Hours Sun to Living & Open Space	Cross Ventilated Apartments	Naturally Ventilated Kitchens
Ground Floor	9	3	7	9	2
Level 1	10	4	10	10	4
Level 2	11	4	10	11	4
Level 3	11	4	10	11	4
Level 4	11	4	10	11	4
Level 5	11	4	10	11	4
Level 6	11	4	10	14	4
TOTAL UNITS	74	27	67	77	24
TOTAL %	78.72%	28.70%	71.27%	81.91%	25.53%
COMPLIANCE	no limit	Max. 10%	Min. 70%	Min. 60%	Min. 25%

UNIT ANALYSIS

Unit	Number of bed	Layout type	Solar Access (hour)	Kitchen (m) distance to window
1	2 BR	single aspect	9am-11am = 2h	max. 8m
2	2 BR (AD)	single aspect	-	max. 8m
3	2 BR	single aspect	-	max. 8m
4	4 BR (AD)	corner	-	--
5,15,29,43,57,71,85	2 BR	corner	11.30am-2pm = 2.5h	--
6,16,30,44,58,72,86	2 BR	single aspect	11am-2pm = 3h	max. 8m
7,17,31,45,59,73,87	2 BR	single aspect	11am-2.30pm = 3.5h	max. 8m
8,18,32,46,60,74,88	2 BR	single aspect	12pm-3pm = 3h	max. 8m
9	2 BR (AD)	single aspect	9am-11.30am = 2.5h	max. 8m
10	2 BR	single aspect	9am-11.30am = 2.5h	max. 8m
11	1 BR (AD)	single aspect	-	max. 8m
12,13	2 BR	single aspect	-	max. 8m
14,28,42,56,70,84	2 BR	corner	-	--
25,26,27	2 BR	single aspect	-	max. 8m
39,40,41	2 BR	single aspect	-	max. 8m
53,54,55	2 BR	single aspect	-	max. 8m
67,68,69	2 BR	single aspect	-	max. 8m
81,82,83	2 BR	single aspect	-	max. 8m
19,33,47,61,75,89	2 BR	corner	9am-11.30am = 2.5h	--
20,34,48,62,76,90	2 BR	single aspect	9am-11.30am = 2.5h	max. 8m
21,35,49,63,77,91	2 BR	single aspect	9am-11am = 2h	max. 8m
22,36,50,64,78,92	2 BR (AD)	single aspect	9am-11.30am = 2.5h	max. 8m
23,37,51,65,79,93	2 BR	single aspect	9am-11am = 2h	max. 8m
24,38,52,66,80,94	2 BR	corner	9am-11am = 2h	--

DA - B	PLANS PREPARED AS PER COUNCIL AMENDMENT FOR DEVELOPMENT APPLICATION	15/03/2014	YT	AHM
DA - F	REQUEST FOR DEVELOPMENT APPLICATION	22/12/2013	YT	AHM
AMENDMENT				

Development Application

Original Design:
Zhinar Architects



GENERAL NOTES

Figured dimensions shall be taken in preference to scaling.
Drawing to be read in conjunction with information on first page.
Check all dimensions and levels on site before commencing work or ordering materials.
All existing ground lines & trees location are approximate, therefore to be verified on site by the builder.
Any discrepancies to be verified back to Zhin Architects before proceeding.
All workmanship and materials shall comply with all relevant codes, ordinances, Australian Standards and manufacturer's instructions.
Unless noted, issued for construction, drawing not to be used for construction.

COPYRIGHT: INFORMATION ON THIS DRAWING IS THE COPYRIGHT OF ZHINAR ARCHITECTS. INFORMATION ON THIS DRAWING IS NOT TO BE REPRODUCED OR TRANSMITTED IN ANY FORM OR BY ANY MEANS, ELECTRONIC OR MECHANICAL, INCLUDING PHOTOCOPYING, RECORDING, OR BY ANY INFORMATION STORAGE AND RETRIEVAL SYSTEM.

NORTH



SHEET TITLE

Shadow Impact to 30 Kerr
Pde (Equinox)

CONCEPT DRAWN COMMENCED SCALE PRINT
AHM YT July 2013 AS NOTED A1 SHEET

L & A Auburn City Council



Residential Apartments

32-40 Kerr Parade,
Auburn NSW 2144

JOB No:
8246 DA - B:19

ISSUE
B



DA-1	PLANNING AND DESIGN AS PER COUNCIL RPT. REQUIRED FOR DEVELOPMENT APPLICATION.	11/03/2014	Y1	2387	
DA-2	DESIGNED FOR DEVELOPMENT APPLICATION.	19/12/2013	Y2	2387	
AMENDMENT					
Copyright 2014 ZHINAR ARCHITECTS. All rights reserved.					

Development Application

Original Design:
Zhinar Architects



GENERAL NOTES
Figured dimensions shall be taken in preference to scaling.
Drawing to be read in conjunction with information on first page.
Check all dimensions and levels on site before commencing work or ordering materials.
All existing ground lines & lines location are approximate, therefore to be verified on-site by the builder.
Any discrepancies to be verified back to Zhin Architects before proceeding.
All workmanship and materials shall comply with all relevant codes, standards, Australian Standards and manufacturer's instructions.
Unless noted issued for Construction, drawing not to be used for construction.

COPYRIGHT: INFORMATION ON THIS DRAWING IS THE PROPERTY OF ZHINAR ARCHITECTS. COPYING OR USING THIS DRAWING IN ANY MANNER WITHOUT WRITTEN PERMISSION IS PROHIBITED.

NORTH



SHEET TITLE
Photomontage

CONCEPT	DRAWN	COMMENCED	SCALE	PRINT
AHM	YT	July 2013	AS NOTED	A1 SHEET
LGA: Auburn City Council			PLOT	



Residential Apartments
32-40 Kerr Parade,
Auburn NSW 2144

JOB No
8246 DA - B:20

ISSUE
B



NORTH ELEVATION



SOUTH ELEVATION



Balustrade Detail

MATERIALS LEGEND

- | | | |
|--|---|--------|
| | 1. Metal Roof / Horizontal-Vertical Louvres / Balustrade / Fences Colorbond - 'Wallaby' | *O.S.A |
| | 2. Windows & Doors Frames / Boundary Fences Colorbond - 'Windspray' | *O.S.A |
| | 3. Entrance Feature Wall European Castle Stone [Boral] - 'Chardonnay' | *O.S.A |
| | 4. Paint Render 1 Bristol Taubman - 'Orangutan' [P044-W7] | *O.S.A |
| | 5. Paint Render 2 Dulux - 'Whisper White' | *O.S.A |
| | 6. Paint Render 3 Dulux - 'Domino' | *O.S.A |
| | 7. Paint Render 4 Dulux - 'Raku' | *O.S.A |
| | 8. Brick 01 Austral Brick - 'Majestic Grey' | *O.S.A |
| | 9. Brick 02 Austral Brick - 'Expression Blackstone' | *O.S.A |

*O.S.A : Or Similar Approved

DISCLAIMER : COLOUR USE MAY VARY FROM THE ORIGINAL BRUSHOUT. COLOURS NEED TO BE CONFIRMED BEFORE PAINTING.

32-40 Kerr Parade, Auburn NSW 2144



EAST ELEVATION



WEST ELEVATION

MATERIALS LEGEND

	1. Metal Roof / Horizontal-Vertical Louvres / Balustrade / Fences Colorbond - 'Wallaby'	*O.S.A
	2. Windows & Doors Frames / Boundary Fences Colorbond - 'Windspray'	*O.S.A
	3. Entrance Feature Wall European Castle Stone [Boral] - 'Chardonnay'	*O.S.A
	4. Paint Render 1 Bristol Taubman - 'Orangutan' [P044-W7]	*O.S.A
	5. Paint Render 2 Dulux - 'Whisper White'	*O.S.A
	6. Paint Render 3 Dulux - 'Domino'	*O.S.A
	7. Paint Render 4 Dulux - 'Raku'	*O.S.A
	8. Brick 01 Austral Brick - 'Majestic Grey'	*O.S.A
	9. Brick 02 Austral Brick - 'Expression Blackstone'	*O.S.A

*O.S.A : Or Similar Approved

DISCLAIMER : COLOUR USE MAY VARY FROM THE ORIGINAL BRUSHOUT. COLOURS NEED TO BE CONFIRMED BEFORE PAINTING.

32-40 Kerr Parade, Auburn NSW 2144



KERR PARADE

1 Ground Floor Plan
GFA = 848.25 m²



2 First Floor Plan
GFA = 1,086.16 m²


11/03/2013	Y1	JMB
13/12/2013	Y1	JMB
Drawing of 100% scale is available for review, unless checked		

Development Application

Original Design:
Zhinari Architects



GENERAL NOTES
Figured dimensions shall be taken in preference to scaling.
Drawing to be read in conjunction with information on first page.
Check all dimensions and levels on site before commencing work or ordering materials.
All existing ground lines & tree locations are approximate, therefore to be verified on-site by the builder.
Any discrepancies to be verified back to Zhinari Architects before proceeding.
All workmanship and materials shall comply with all relevant codes, ordinances, Australian Standards and manufacturer's instructions.
Unless noted Issued for Construction drawing not to be used for construction.
COPYRIGHT INFORMATION: THE DRAWING IS THE COPYRIGHT OF ZHINARI ARCHITECTS. COPYING OR USING THE DRAWING WITHOUT THE WRITTEN PERMISSION OF ZHINARI ARCHITECTS IS PROHIBITED.

 

SHEET TITLE Floor Areas 01

CONCEPT	DRAWN	COMMENCED	SCALE	PRINT
AHM	YT	July 2013	AS NOTED	A1 SHEET
L.E.A. Auburn City Council				PLAT



Residential Apartments
32-40 Kerr Parade,
Auburn NSW 2144
JOB No:
8246 DA - B:23
ISSUE
B



1 Second Floor Plan
GFA = 1,087.8 m²




2 Third Floor Plan
GFA = 1,087.8 m²

DA-1	PLANS AMENDED AS PER COUNCIL REVISION FOR DEVELOPMENT APPLICATION	11/09/2012	AT	ATP
DA-2	REVISION FOR DEVELOPMENT APPLICATION	10/12/2013	AT	ATP
AMENDMENT				
Drawing not valid for construction				

Development Application
Original Design
Zhinar Architects



GENERAL NOTES:
Figured dimensions shall be taken in preference to scaling.
Drawing to be read in conjunction with information on first page.
Check all dimensions and levels on site before commencing work or ordering materials.
All existing ground lines & levels location are approximate, therefore to be verified on-site by the builder.
Any discrepancies to be verified back to Zhinar Architects before proceeding.
All workmanship and materials shall comply with all relevant codes, ordinances, Australian Standards and manufacturer's instructions.
Unless noted for construction, drawing not to be used for construction.
COPYRIGHT: INFORMATION ON THE DRAWING IS THE COPYRIGHT OF ZHINAR ARCHITECTS. COPYING OR USING THE DRAWING IN WHOLE OR PART WITHOUT WRITTEN PERMISSION VIOLATES COPYRIGHT.

 

SHEET TITLE
Floor Areas 02

CONCEPT	DRAWN	COMMENCED	SCALE	PRINT
AHM	YT	July 2013	AS NOTED	A1 SHEET
LGA Auburn City Council			SCALE	PLOT
			1:1000 (1:1000) 11.4.14	



Residential Apartments
32-40 Kerr Parade,
Auburn NSW 2144
JOB No
8246 DA - B:24
ISSUE
B



① Fourth Floor Plan
GFA = 1,087.8 m²




② Fifth Floor Plan
GFA = 1,087.8 m²

DATE	DESCRIPTION	BY	CHKD
11/01/2014	PLANS FOR DEVELOPMENT APPLICATION	YH	PHH
12/12/2013	REVISION FOR DEVELOPMENT APPLICATION	YH	PHH
	AMENDMENT		

Development Application
Original Design:
Zhinari Architects



GENERAL NOTES:
Figured dimensions shall be taken in preference to scaling.
Drawing to be read in conjunction with information on first page.
Check all dimensions and levels on site before commencing work or ordering materials.
All existing groundlines & trees location are approximate, therefore to be verified on-site by the builder.
Any discrepancies to be verified back to Zhinari Architects before proceeding.
All workmanship and materials shall comply with all relevant codes, ordinances, Australian Standards and manufacturer's instructions.
COPYRIGHT: INFORMATION ON THE DRAWING IS THE COPYRIGHT OF ZHINARI ARCHITECTS. COPYING OR USING THIS DRAWING WITHOUT THE WRITTEN PERMISSION OF ZHINARI ARCHITECTS IS PROHIBITED.

 

SHEET TITLE
Floor Areas 03

CONCEPT	DRAWN	COMMENCED	SCALE	PRINT
AHM	YT	July 2013	AS NOTED	A1 SHEET
LGA Auburn City Council				PLAT



Residential Apartments
32-40 Kerr Parade,
Auburn NSW 2144
JOB No
8246 DA - B:25
ISSUE
B




FLOOR AREA CALCULATION :

- GROUND FLOOR	848.25 m ²
- FIRST FLOOR	1,086.16 m ²
- SECOND - SIXTH FLOOR (typical)	1,087.80 m ² x 5 floors = 5,439 m ²
TOTAL	= 7,373.4 m² (FSR 3 : 1)

① Sixth Floor Plan
GFA = 1,087.8 m²

② Driveway/Ramps Section
Scale 1:75 @ A1
Scale 1:150 @ A3

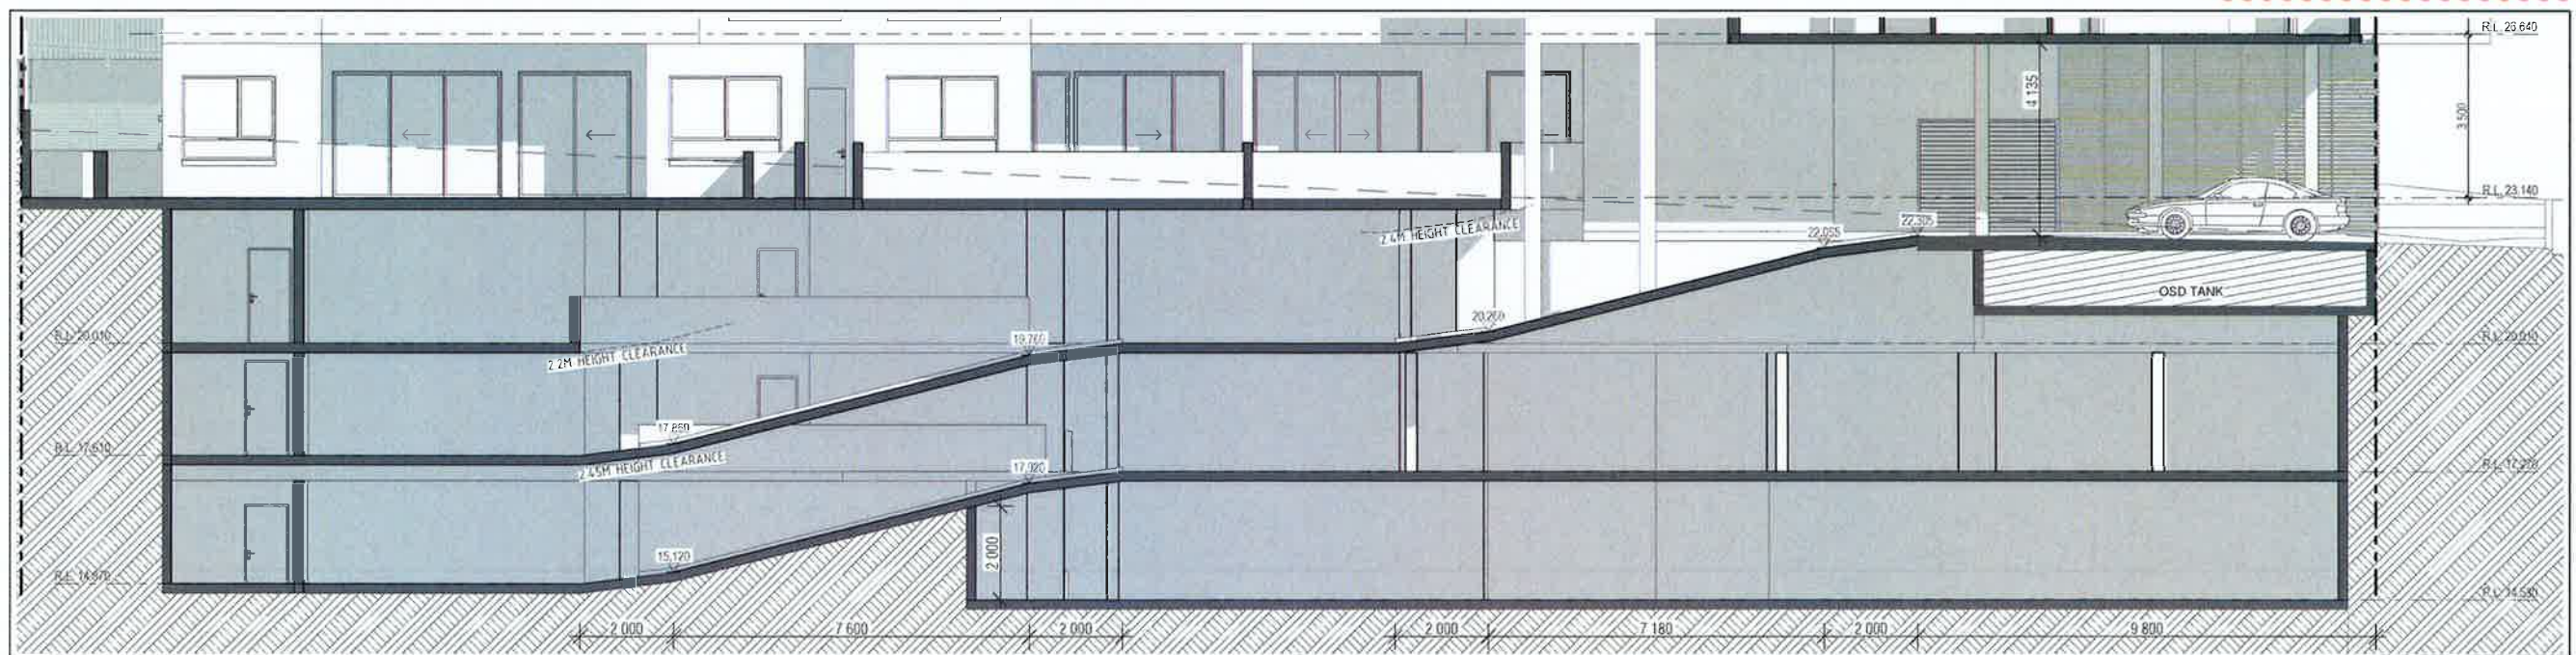


DA-5	PLANS APPROVED BY KERR COUNCIL, NOT A SUITABLE FOR ENVIRONMENT APPLICATION	11/01/2014	YT	JH/01
DA-6	REQUEST FOR ENVIRONMENT APPLICATION	12/10/2013	YT	JH/01
AMENDMENT				

Development Application
Original Design:
Zhinar Architects



GENERAL NOTES
Figured dimensions shall be taken in preference to scaling.
Drawing to be read in conjunction with information on first page.
Check all dimensions and levels on site before commencing work or ordering materials.
All existing ground lines & lines location are approximate, therefore to be verified on-site by the builder.
Any discrepancies to be verified back to Zhinar Architects before proceeding.
All requirements and materials shall comply with all relevant codes, provisions, Australian Standards and manufacturers instructions.
Unless noted 'Issued for Construction' drawing not to be used for construction.
COPYRIGHT: INFORMATION ON THE DRAWING IS THE PROPERTY OF ZHINAR ARCHITECTS. CONSTRUCTION USING THE DRAWING WITHOUT THE WRITTEN PERMISSION OF ZHINAR ARCHITECTS IS PROHIBITED.

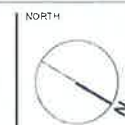

SHEET TITLE
Floor Areas 04

CONCEPT	DRAWN	COMMENCED	SCALE	PRINT
AHM	YT	July 2012	AS NOTED	A1 SHEET
L&A Auburn City Council			PLOT	



Residential Apartments
32-40 Kerr Parade,
Auburn NSW 2144
JOB No:
8246 DA - B-26
ISSUE
B