

Amendments		
Issue	Description	Date
A	DA ISSUE	13/12/13
B	DA ISSUE	16/12/13
C	DA ISSUE	18/12/13
D	REVISED DA ISSUE	26/02/14



LEGEND	
ST	SANDSTONE
TR	TILED ROOF
BK	BRICK
T	TIMBER

01 WEST ELEVATION



02 EAST ELEVATION

Client
Allity
Level 1, 39 Albany Street,
Crowns Nest, NSW 2065

Project Manager
Midson Group
Level 3
51 Rawson Street
Epping
NSW 2121

Architect
GROUP GSA
Group GSA Pty Ltd ABN 76 002 113 779
Lvl 7, 80 William Street East Sydney NSW Australia 2011
www.groupgsa.com T +612 8381 4144 F +612 8332 3458
architecture interior design urban design landscape
norm. architect M. Sheldon 3990

ALLITY GREENWOOD, NSW
RESIDENTIAL AGED CARE FACILITY
9-17 HINEMOA AVENUE, NORMANHURST, NSW

Drawing Title
**ELEVATIONS
WEST AND EAST**

Scale 1:250 @ A1

Drawing created (date)

By CHMN

Plotted and checked by

Verified

Approved

Drawing No Issue
13222 DA 3001 D

File Plot date
DA_3001.dgn 26/02/2014

This drawing is the copyright of Group GSA Pty Ltd and may not be altered, reproduced or transmitted in any form or by any means in part or in whole without the written permission of Group GSA Pty Ltd. All levels and dimensions are to be checked and verified on site prior to the commencement of any work, making of shop drawings or fabrication of components. Do not scale drawings. Use figured dimensions.

Amendments		
Issue	Description	Date
A	DA ISSUE	13/12/13
B	DA ISSUE	18/12/13
C	DA ISSUE	18/12/13



LEGEND	
ST	SANDSTONE
TR	TILED ROOF
BK	BRICK
T	TIMBER

01 SOUTH ELEVATION



02 NORTH ELEVATION

Client

Allity
Level 1, 39 Albany Street,
Crows Nest, NSW 2065

Project Manager

Midson Group
Level 3
51 Rawson Street
Epping
NSW 2121

Architect

GROUP GSA
Group GSA Pty Ltd ABN 76 002 113 770
Lvl 7, 60 William Street East Sydney NSW Australia 2011
www.groupgsa.com T +612 9381 4144 F +612 9382 3458
architecture interior design urban design landscape
norm. architect M. Sheldon 3390

ALLITY GREENWOOD, NSW
RESIDENTIAL AGED CARE FACILITY
9-17 HINEMOA AVENUE, NORMANHURST, NSW

Drawing Title

ELEVATIONS SOUTH AND NORT

Scale 1:250 @ A1

Drawing created (date)

By CH/MN

Plotted and checked by

Verified

Approved

Drawing No

13222 DA 3002 C

File


\$FILE\$ \$DATE\$

This drawing is the copyright of Group GSA Pty Ltd and may not be altered, reproduced or transmitted in any form or by any means in part or in whole without the written permission of Group GSA Pty Ltd. All levels and dimensions are to be checked and verified on site prior to the commencement of any work, making of shop drawings or fabrication of components. Do not scale drawings. Use figured dimensions.

Amendments		
Issue	Description	Date
A	DA ISSUE	13/12/13
B	DA ISSUE	18/12/13
C	DA ISSUE	18/12/13



01 SECTION 1

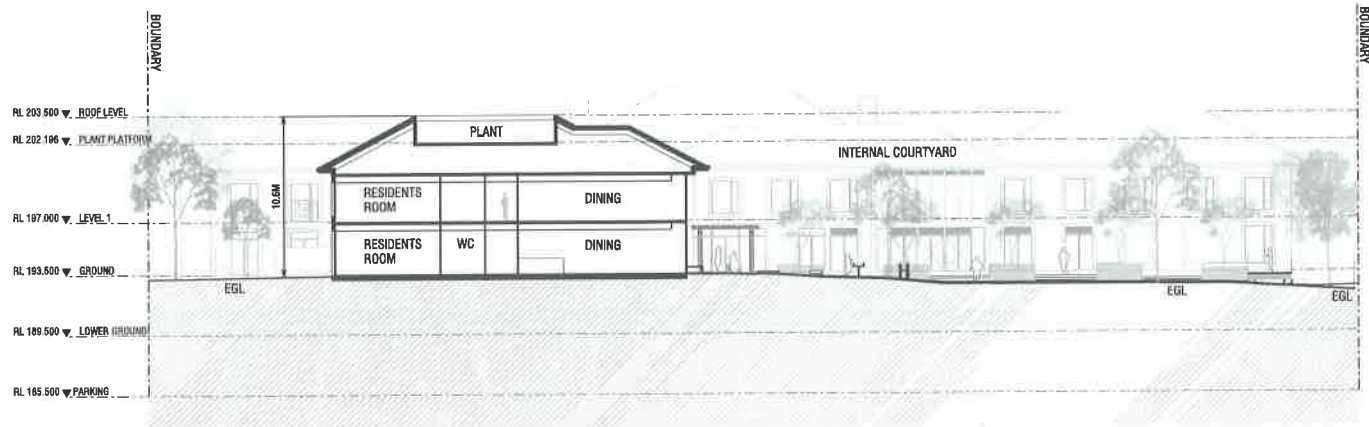

02 SECTION 2


Client	
Allity Level 1, 39 Albany Street, Crows Nest, NSW 2065	
Project Manager	
Midson Group Level 3 51 Rawson Street Epping NSW 2121	
Architect	
GROUP GSA Group GSA Pty Ltd ABN 76 002 113 779 Lvl 7, 80 William Street East Sydney NSW Australia 2011 www.groupgsa.com T +612 9361 4144 F +612 9332 3458 architecture interior design urban design landscape nom. architect M. Sheldon 3990	

ALLITY GREENWOOD, NSW
RESIDENTIAL AGED CARE FACILITY
9-17 HINEMOA AVENUE, NORMANHURST, NSW

Drawing Title
SECTIONS 01 & 02

Scale	1:250 @ A1
Drawing created (date)	
By	CHMN
Plotted and checked by	
Verified	
Approved	
Drawing No	Issue
13222 DA 3003	C
File	Plot date
\$FILES\$	\$DATE\$

This drawing is the copyright of Group GSA Pty Ltd and may not be altered, reproduced or transmitted in any form or by any means in part or in whole without the written permission of Group GSA Pty Ltd. All levels and dimensions are to be checked and verified on site prior to the commencement of any work, making of shop drawings or fabrication of components. Do not scale drawings. Use figured dimensions.

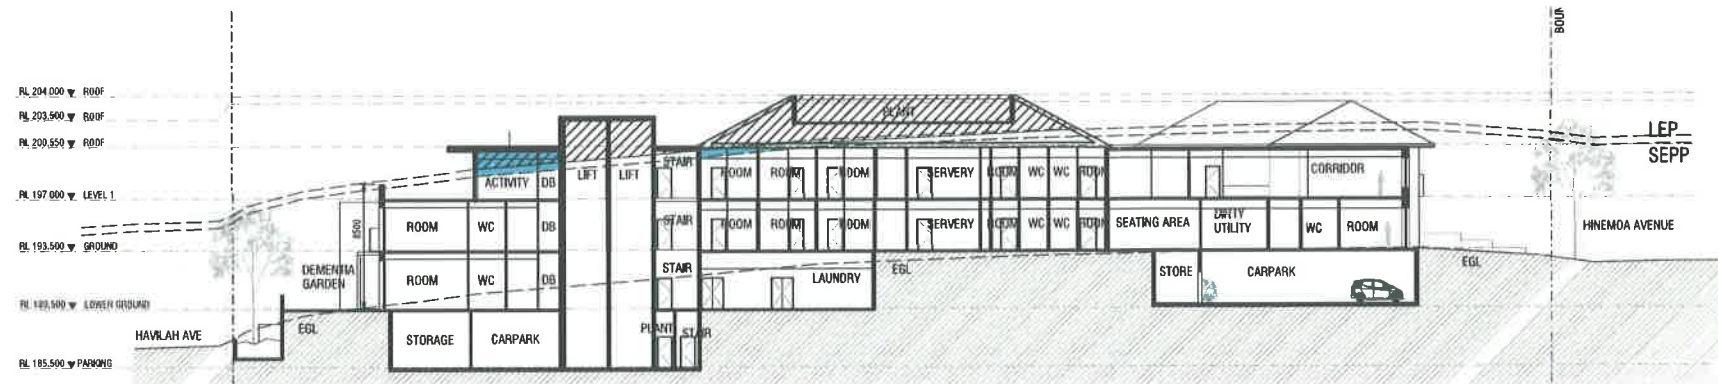


SEPP 8M DENOTES AREA OF CEILING ABOVE 8M EXISTING NATURAL GROUND LINE.


LEP 8.5M DENOTES AREA OF BUILDING OVER 8.5M ABOVE THE NATURAL GROUND LINE.

NOTE:
SURVEY OF EXISTING
STRUCTURE SITE AND TREES
PROVIDED BY USHER AND
COMPANY

01 SECTION 3

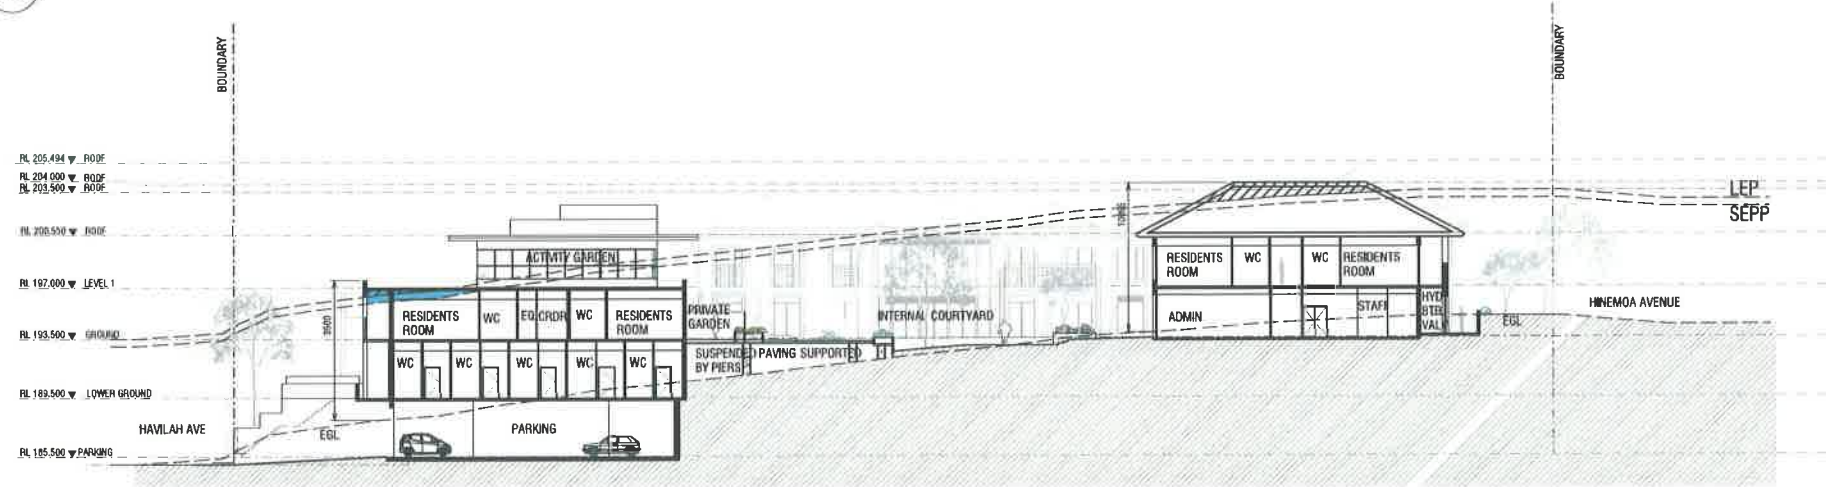

02 SECTION 4

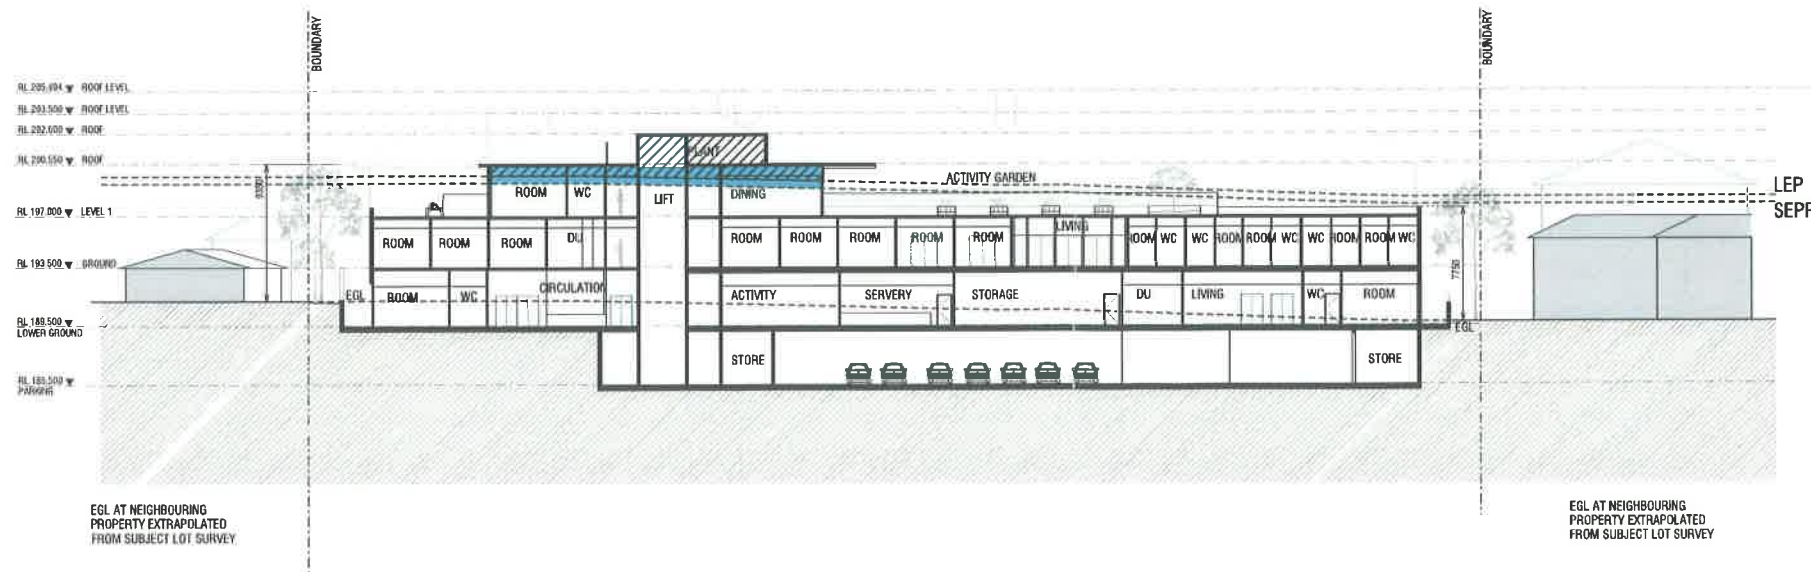

03 SECTION 5

Client
Allity
Level 1, 39 Albany Street,
Crows Nest, NSW 2065

Project Manager
Midson Group
Level 3
51 Rawson Street
Epping
NSW 2121

Architect
GROUP GSA
Group GSA Pty Ltd ABN 76 002 113 770
Lvl 7, 80 William Street East Sydney NSW Australia 2011
www.groupgsa.com T +612 9361 4144 F +612 9332 3456
architecture interior design urban design landscape
nom. architect M. Sheldon 3990

ALLITY GREENWOOD, NSW
RESIDENTIAL AGED CARE FACILITY
9-17 HINEMOA AVENUE, NORMANHURST, NSW

Drawing Title
SEPP/ LEP HEIGHT DIAGRAMS
SECTIONS 03, 04 & 05

Scale 1:250 @ A1

Drawing created (date) 05/03/14

By GA

Plotted and checked by GA

Verified OM

Approved

Drawing No 13222 DA 3004 Issue A

File DA_3004.dgn Plot date 7/03/2014

This drawing is the copyright of Group GSA Pty Ltd and may not be altered, reproduced or transmitted in any form or by any means in part or in whole without the written permission of Group GSA Pty Ltd. All levels and dimensions are to be checked and verified on site prior to the commencement of any work, making of shop drawings or fabrication of components. Do not scale drawings. Use figured dimensions.