

ARCHITECTURAL DRAWING LIST

- 2413 A00

TITLE SHEET, LOCATION, DEMOLITION AND SITE PLANS
- 2413 A01

SITE ANALYSIS
- 2413 A02

BASEMENT LEVEL 1
- 2413 A03

LEVEL 1
- 2413 A04

LEVEL 2
- 2413 A05

LEVEL 3
- 2413 A06

LEVEL 4
- 2413 A07

LEVEL 5
- 2413 A08

LEVEL 6
- 2413 A09

LEVEL 7
- 2413 A10

ROOF PLAN
- 2413 A19

NORTH & SOUTH ELEVATIONS
- 2413 A20

EAST & WEST ELEVATIONS
- 2413 A21

INTERNAL NORTH & SOUTH ELEVATIONS
- 2413 A22

INTERNAL EAST & WEST ELEVATIONS
- 2413 A23

SECTION A
- 2413 A24

SECTION B
- 2413 A30

SHADOW DIAGRAMS - EQUINOX
- 2413 A31

SHADOW DIAGRAMS - WINTER SOLSTICE
- 2413 A32

SHADOW DIAGRAMS - SUMMER SOLSTICE
- 2413 A33

MID-WINTER SOLAR ACCESS DIAGRAMS (LOOKING NORTH-EAST)
- 2413 A34

MID-WINTER SOLAR ACCESS DIAGRAMS (LOOKING NORTH-WEST)
- 2413 A50


MATERIAL SHEET 1
- 2413 A51

MATERIAL SHEET 2
- 2413 A52


MATERIAL SHEET 3



01 LOCATION PLAN
NTS

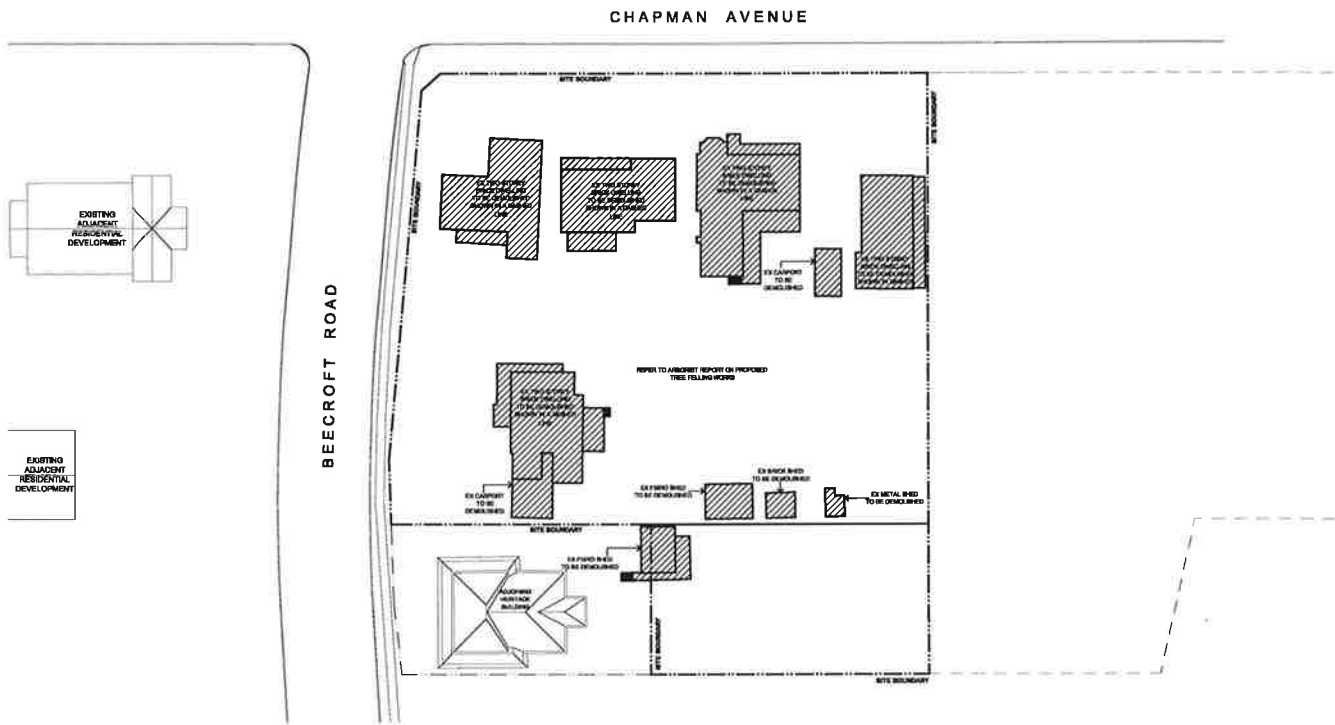

02 DEMOLITION PLAN

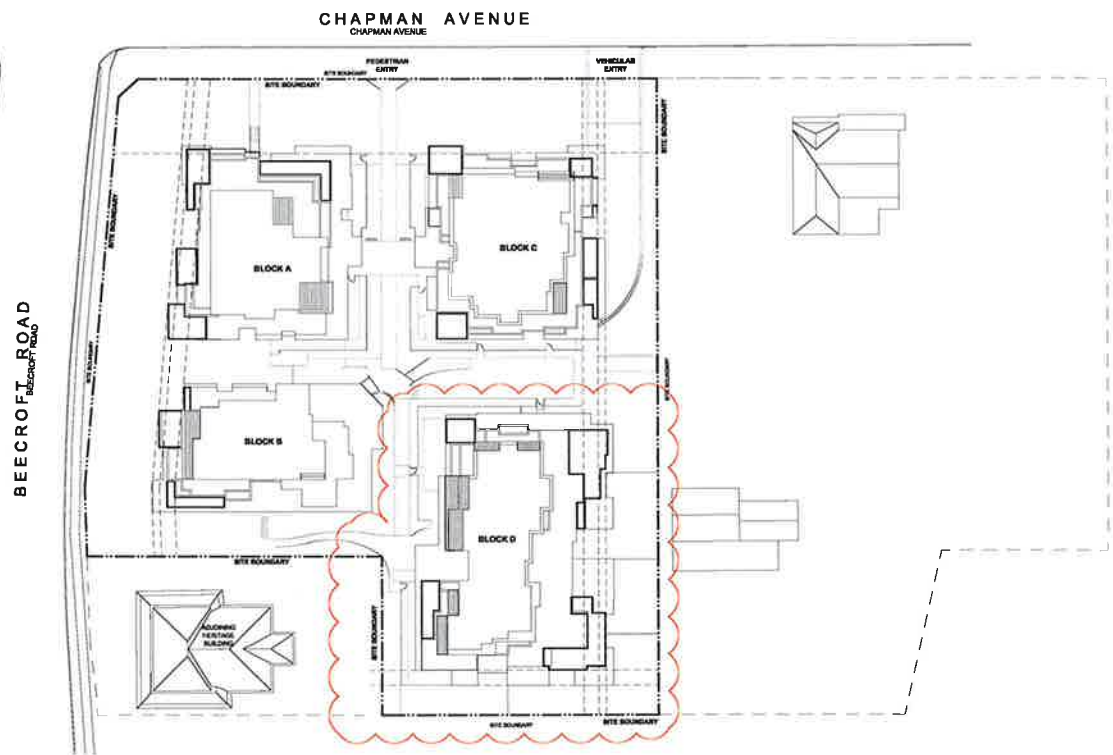

03 SITE PLAN

RESIDENTIAL DEVELOPMENT

81 BEECROFT ROAD
SYDNEY NSW 2119

TITLE SHEET, LOCATION PLAN,
DEMOLITION PLAN & SITE PLAN

PROPRIETOR
ZIVENA PTY LTD

ARCHITECT

a level 7 87 pacific highway
north sydney new 2000
m po box 7281 north sydney new 2059
p +61(0)2 9600 8000 f +61(0)2 9600 8001
w www.kirtleytaylor.com.au



DA SUBMISSION

DATE 07/04/2014
SCALE N.T.S

0 2 4 6 10 15m

PROJECT NO. DRAWING NO. ISSUE

2413 A00 04