



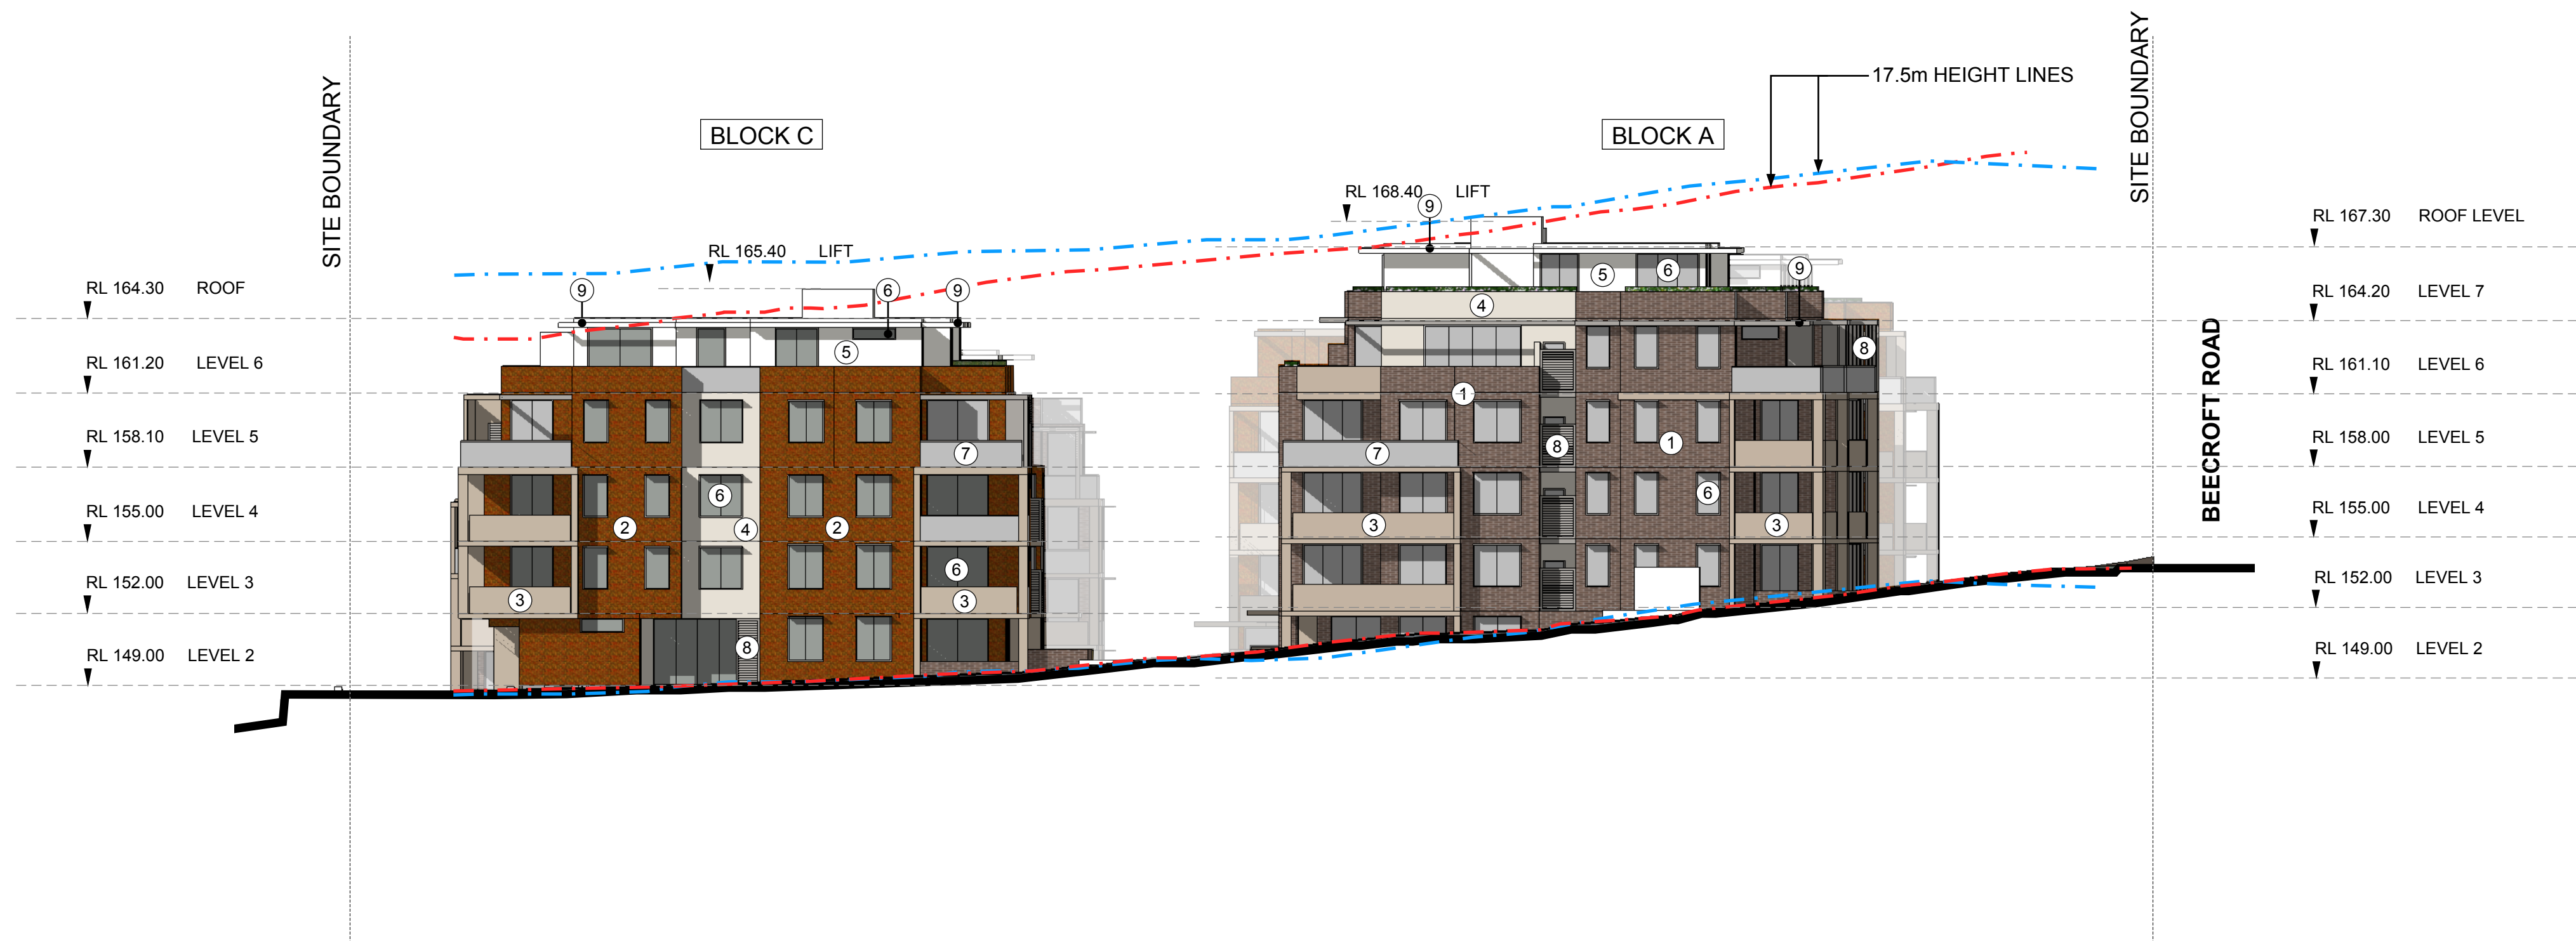

01 NORTH ELEVATION
1:200

- ### LEGEND
- 1 - BRICKWORK: BORAL ESCURA VELOUR CHOC TAN
 - 2 - BRICKWORK: BORAL ESCURA VELOUR BROWN
 - 3 - PAINTED RENDERED MASONRY DULUX 'PUDDLE'
 - 4 - PAINTED RENDERED MASONRY DULUX 'SHETLAND LACE'
 - 5 - PAINTED RENDERED MASONRY DULUX 'NATURAL WHITE'
 - 6 - ALUMINIUM DOOR/WINDOW FRAMES: DULUX 'PRECIOUS NICKEL PEARL MATT'
 - 7 - ALUMINIUM BALUSTRADES: DULUX 'PRECIOUS NICKEL PEARL MATT'
 - 8 - ALUMINIUM LOUVRES/SCREENS: DULUX 'PRECIOUS NICKEL PEARL MATT'
 - 9 - ALUMINIUM PERGOLAS: DULUX 'PRECIOUS NICKEL PEARL MATT'
 - 10 - TIMBER PANELLED GATE: DULUX 'PRECIOUS NICKEL PEARL MATT'
 - 11 - TIMBER FENCE

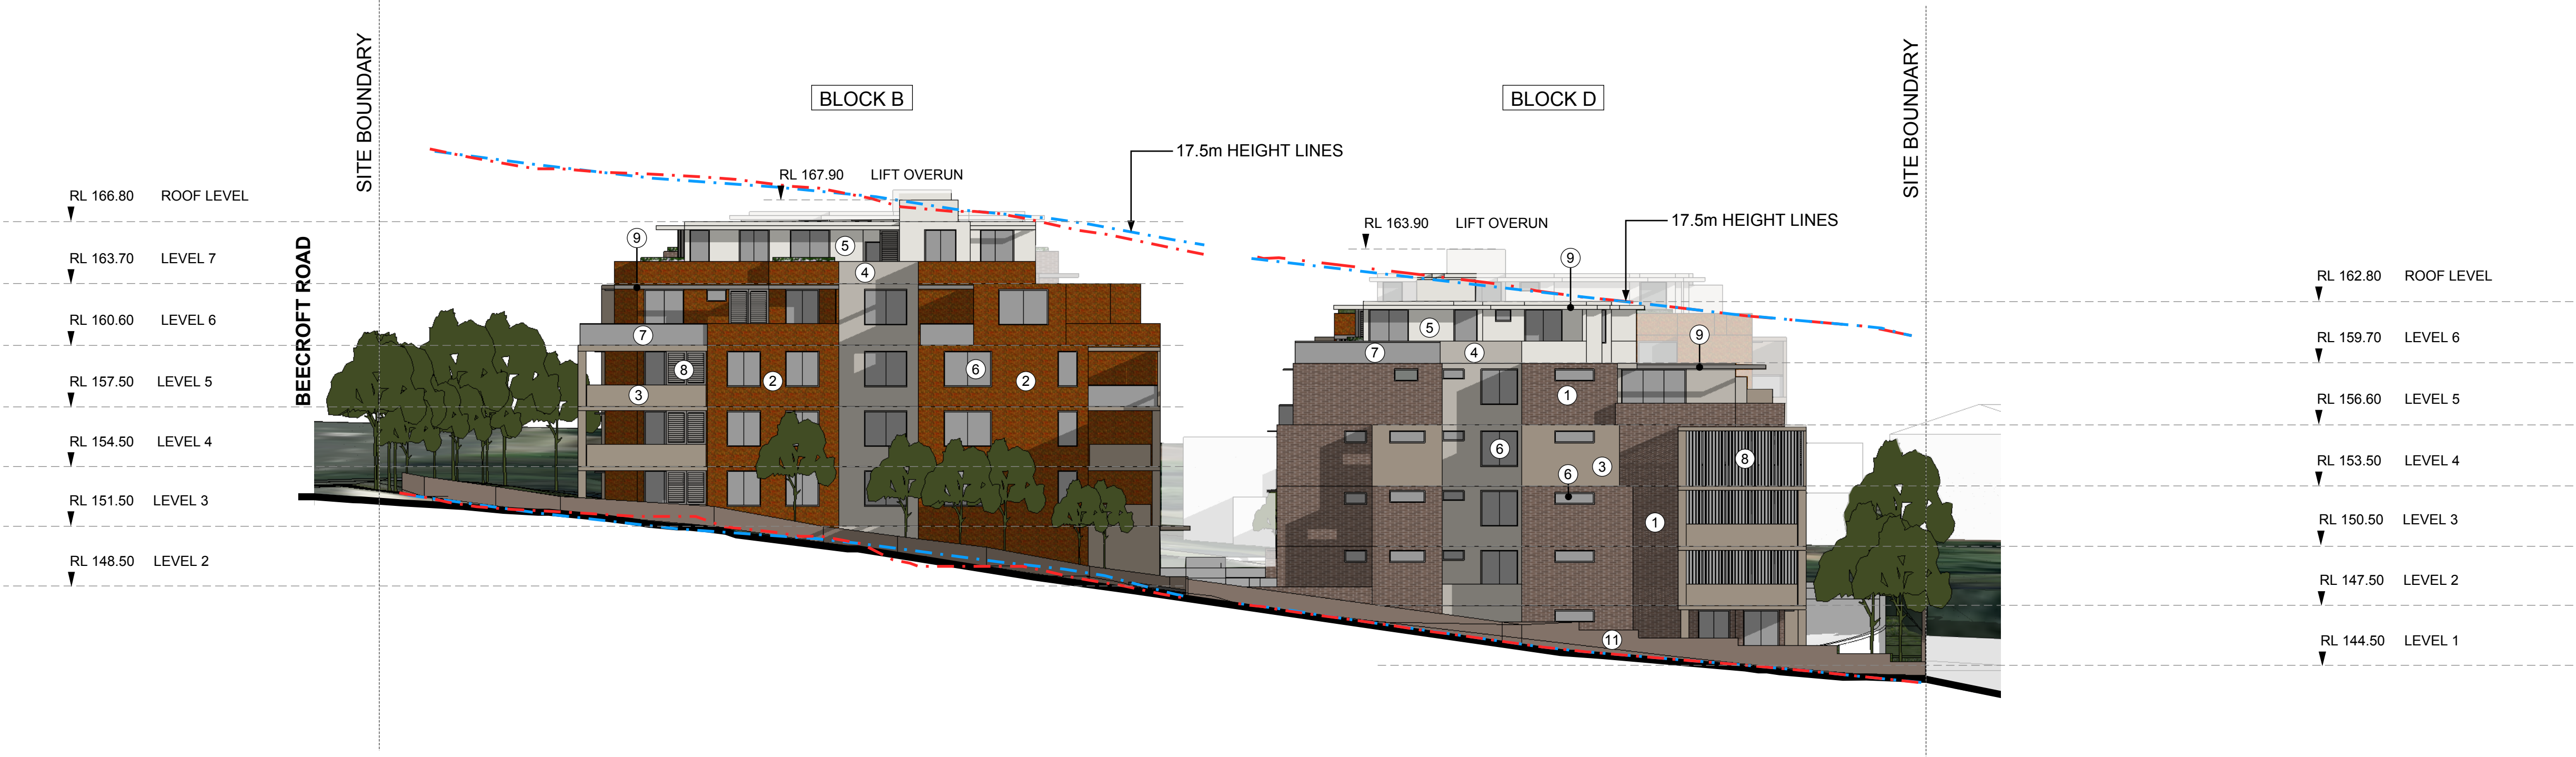

02 SOUTH ELEVATION
1:200

- ### KEY LEGEND
- EXISTING GROUND LINE
 - NATURAL GROUND LINE (EXTRAPOLATED)

RESIDENTIAL DEVELOPMENT

81 BEECROFT ROAD
BEECROFT NSW 2119

NORTH & SOUTH
ELEVATIONS

PROPRIETOR
ZIVENA PTY LTD

ARCHITECT
kia
krikis taylor architects

ISSUED FOR DA

DATE	18/07/2014
SCALE	1:200 @ A1
PROJECT NO.	2413
DRAWING NO.	A19
ISSUE	06


DO NOT SCALE DRAWINGS.
VERIFY ALL DIMENSIONS ON SITE.
REFER ANY DISCREPANCIES TO
THE SUPERINTENDENT BEFORE
PROCEEDING WITH THE WORK.

krikis taylor architects Pty Ltd
These drawings are subject to copyright and may not be copied,
used or reproduced in any way without the express permission of
krikis taylor architects Pty Ltd

100mm


200mm

300mm ON ORIGINAL

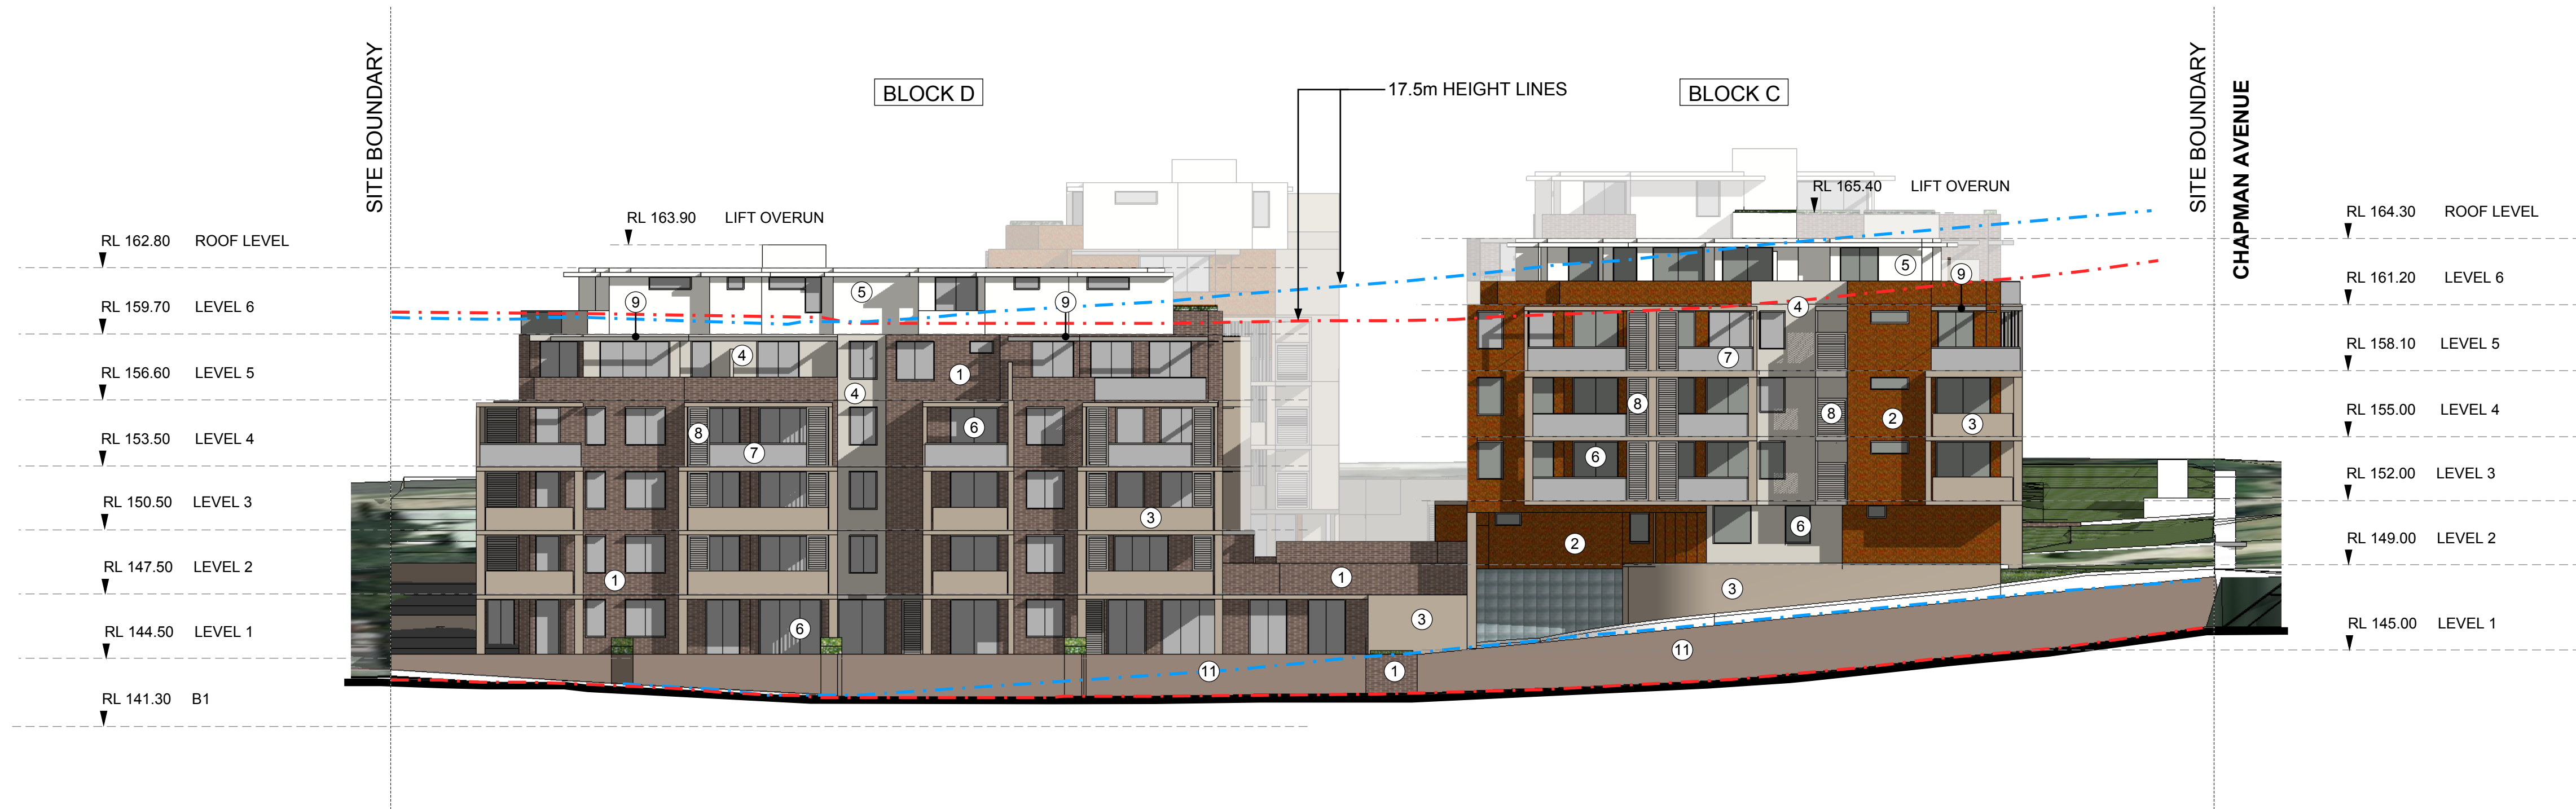

01 EAST ELEVATION
1:200

- ## LEGEND
- 1 - BRICKWORK: BORAL ESCURA VELOUR CHOC TAN
 - 2 - BRICKWORK: BORAL ESCURA VELOUR BROWN
 - 3 - PAINTED RENDERED MASONRY DULUX 'PUDDLE'
 - 4 - PAINTED RENDERED MASONRY DULUX 'SHETLAND LACE'
 - 5 - PAINTED RENDERED MASONRY DULUX 'NATURAL WHITE'
 - 6 - ALUMINIUM DOOR/WINDOW FRAMES: DULUX 'PRECIOUS NICKEL PEARL MATT'
 - 7 - ALUMINIUM BALUSTRADES: DULUX 'PRECIOUS NICKEL PEARL MATT'
 - 8 - ALUMINIUM LOUVRES/SCREENS: DULUX 'PRECIOUS NICKEL PEARL MATT'
 - 9 - ALUMINIUM PERGOLAS: DULUX 'PRECIOUS NICKEL PEARL MATT'
 - 10 - TIMBER PANELLED GATE: DULUX 'PRECIOUS NICKEL PEARL MATT'
 - 11 - TIMBER FENCE

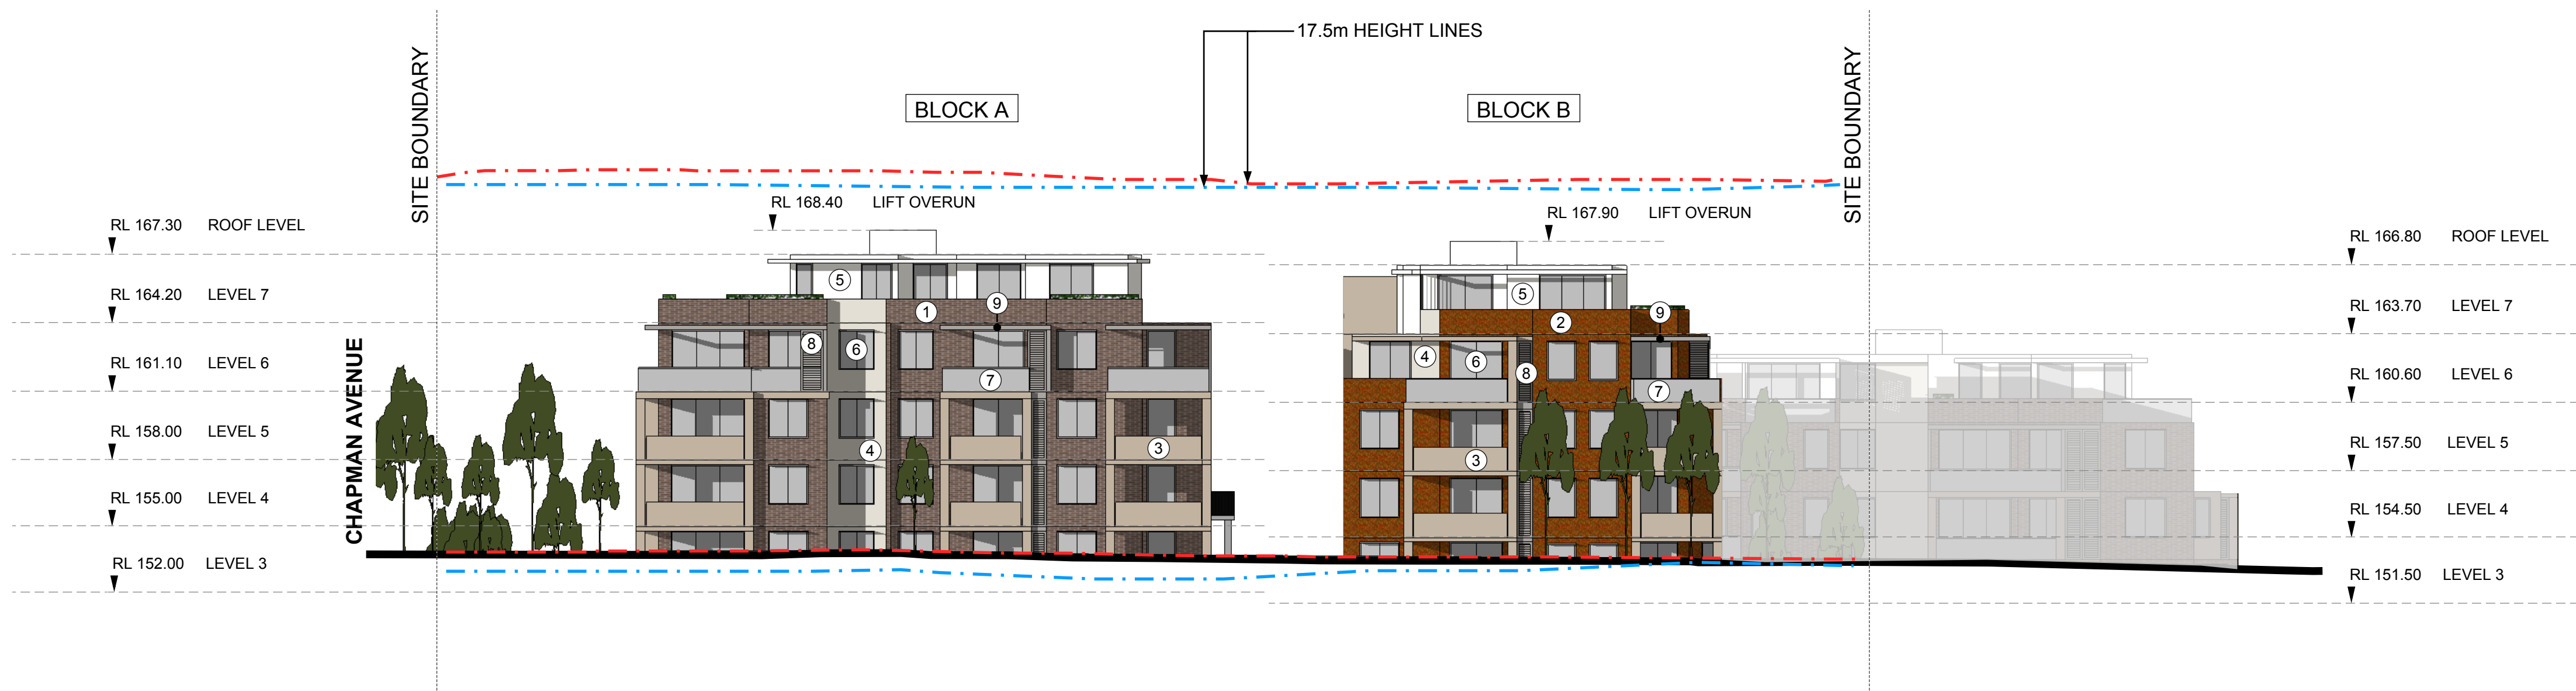

02 WEST ELEVATION
1:200

KEY LEGEND

- EXISTING GROUND LINE
- NATURAL GROUND LINE (EXTRAPOLATED)

ISSUED FOR DA

RESIDENTIAL DEVELOPMENT

81 BEECROFT ROAD
BEECROFT NSW 2119

EAST & WEST
ELEVATIONS

PROPRIETOR
ZIVENA PTY LTD

ARCHITECT

a level 7 97 pacific highway
north sydney nsw 2060
m po box 726 north sydney nsw 2059
p +61(0)2 9900 6000 f +61(0)2 9900 6001
w www.krikistayler.com.au



krikis taylor architects

DATE 18/07/2014
SCALE 1:200 @ A1


0 2 4 6 10 15

PROJECT NO. 2413
DRAWING NO. A20
ISSUE 06


A1

DO NOT SCALE DRAWINGS.
VERIFY ALL DIMENSIONS ON SITE.
REFER ANY DISCREPANCIES TO
THE SUPERINTENDENT BEFORE
PROCEEDING WITH THE WORK.

krikis taylor architects Pty Ltd
These drawings are subject to copyright and may not be copied,
used or reproduced in any way without the express permission of
krikis taylor architects Pty Ltd

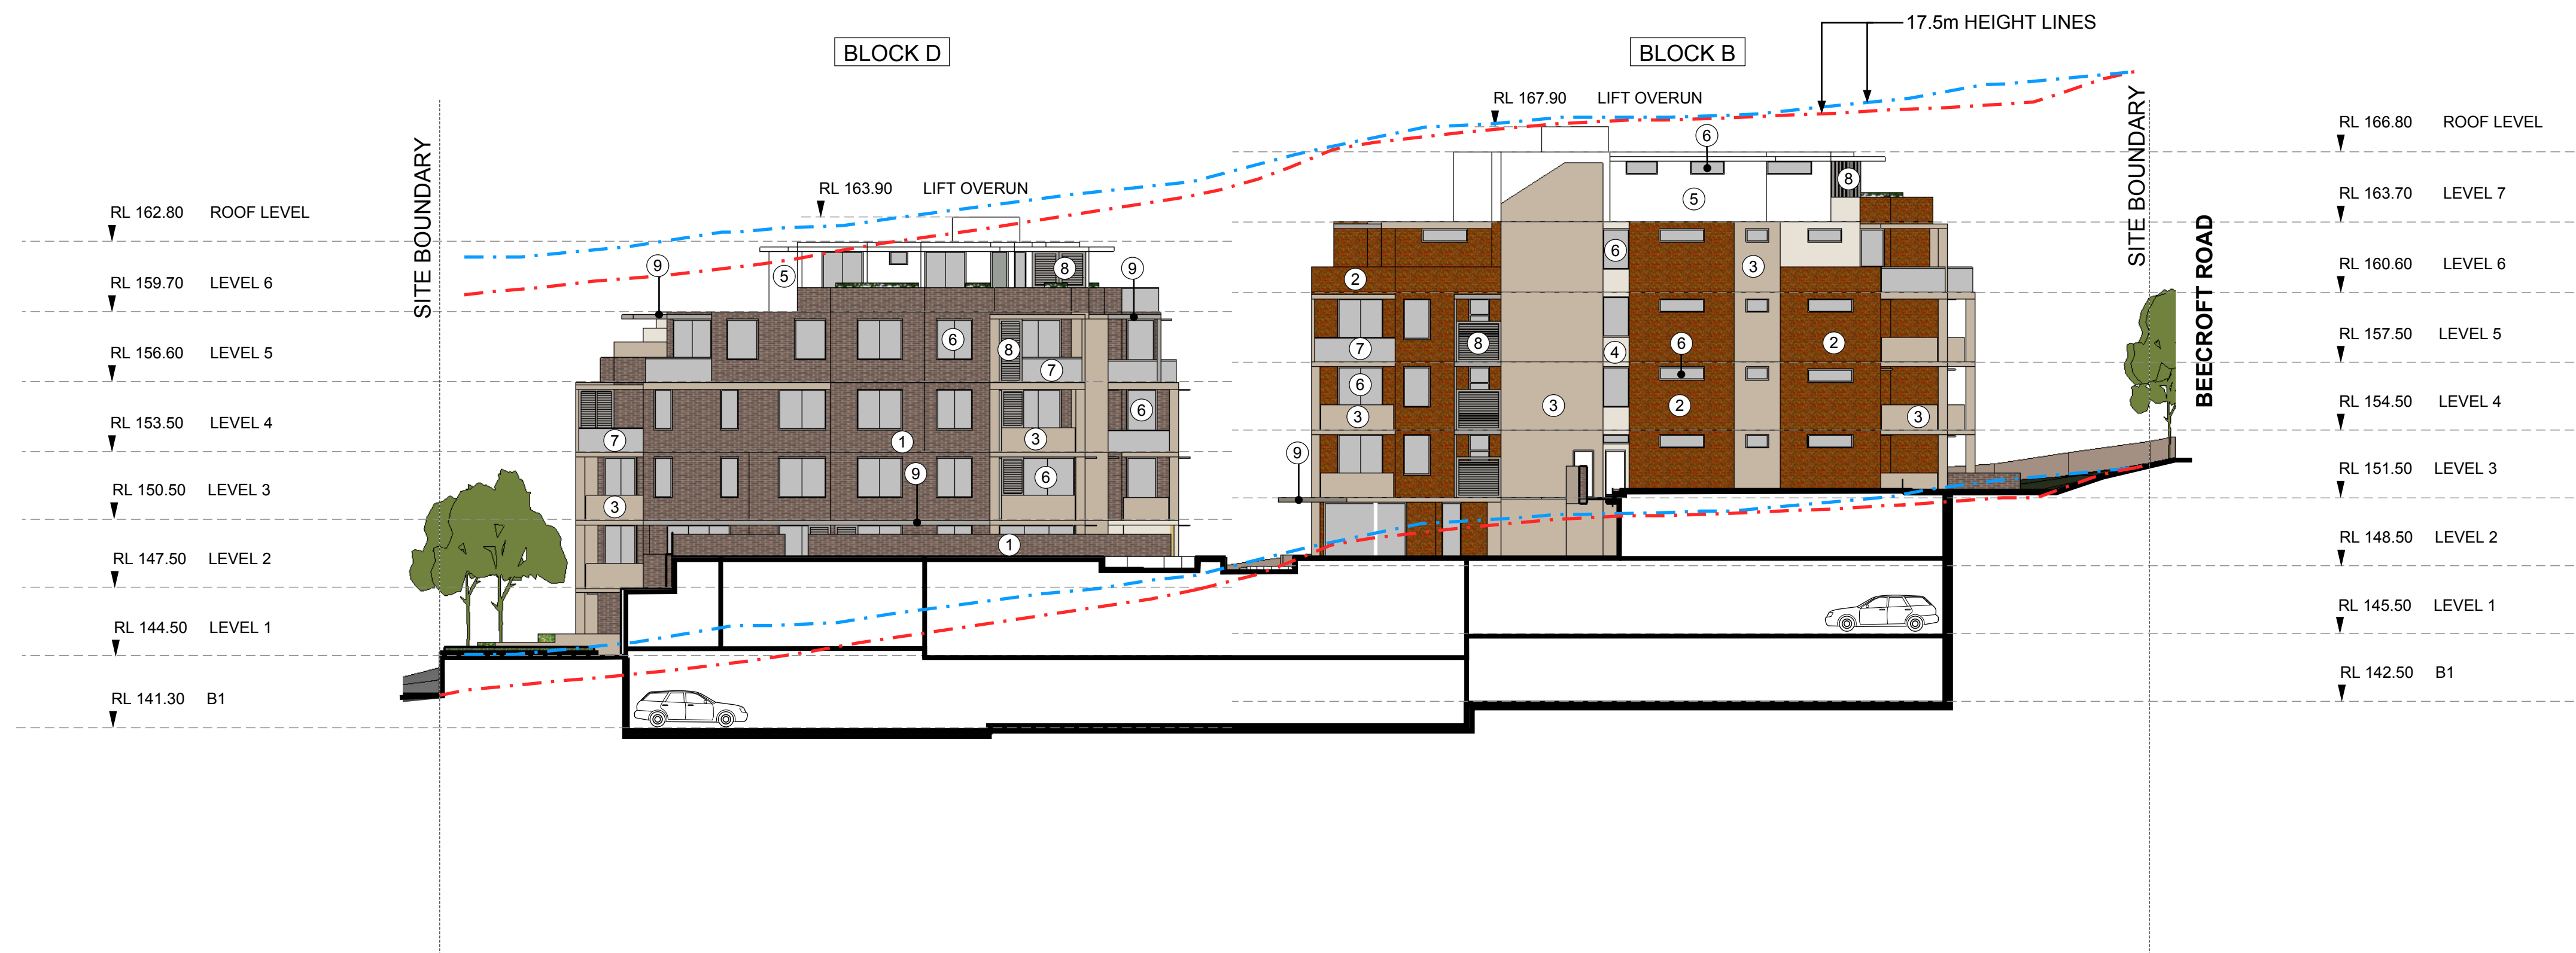

01 INTERNAL NORTH ELEVATION
1:200

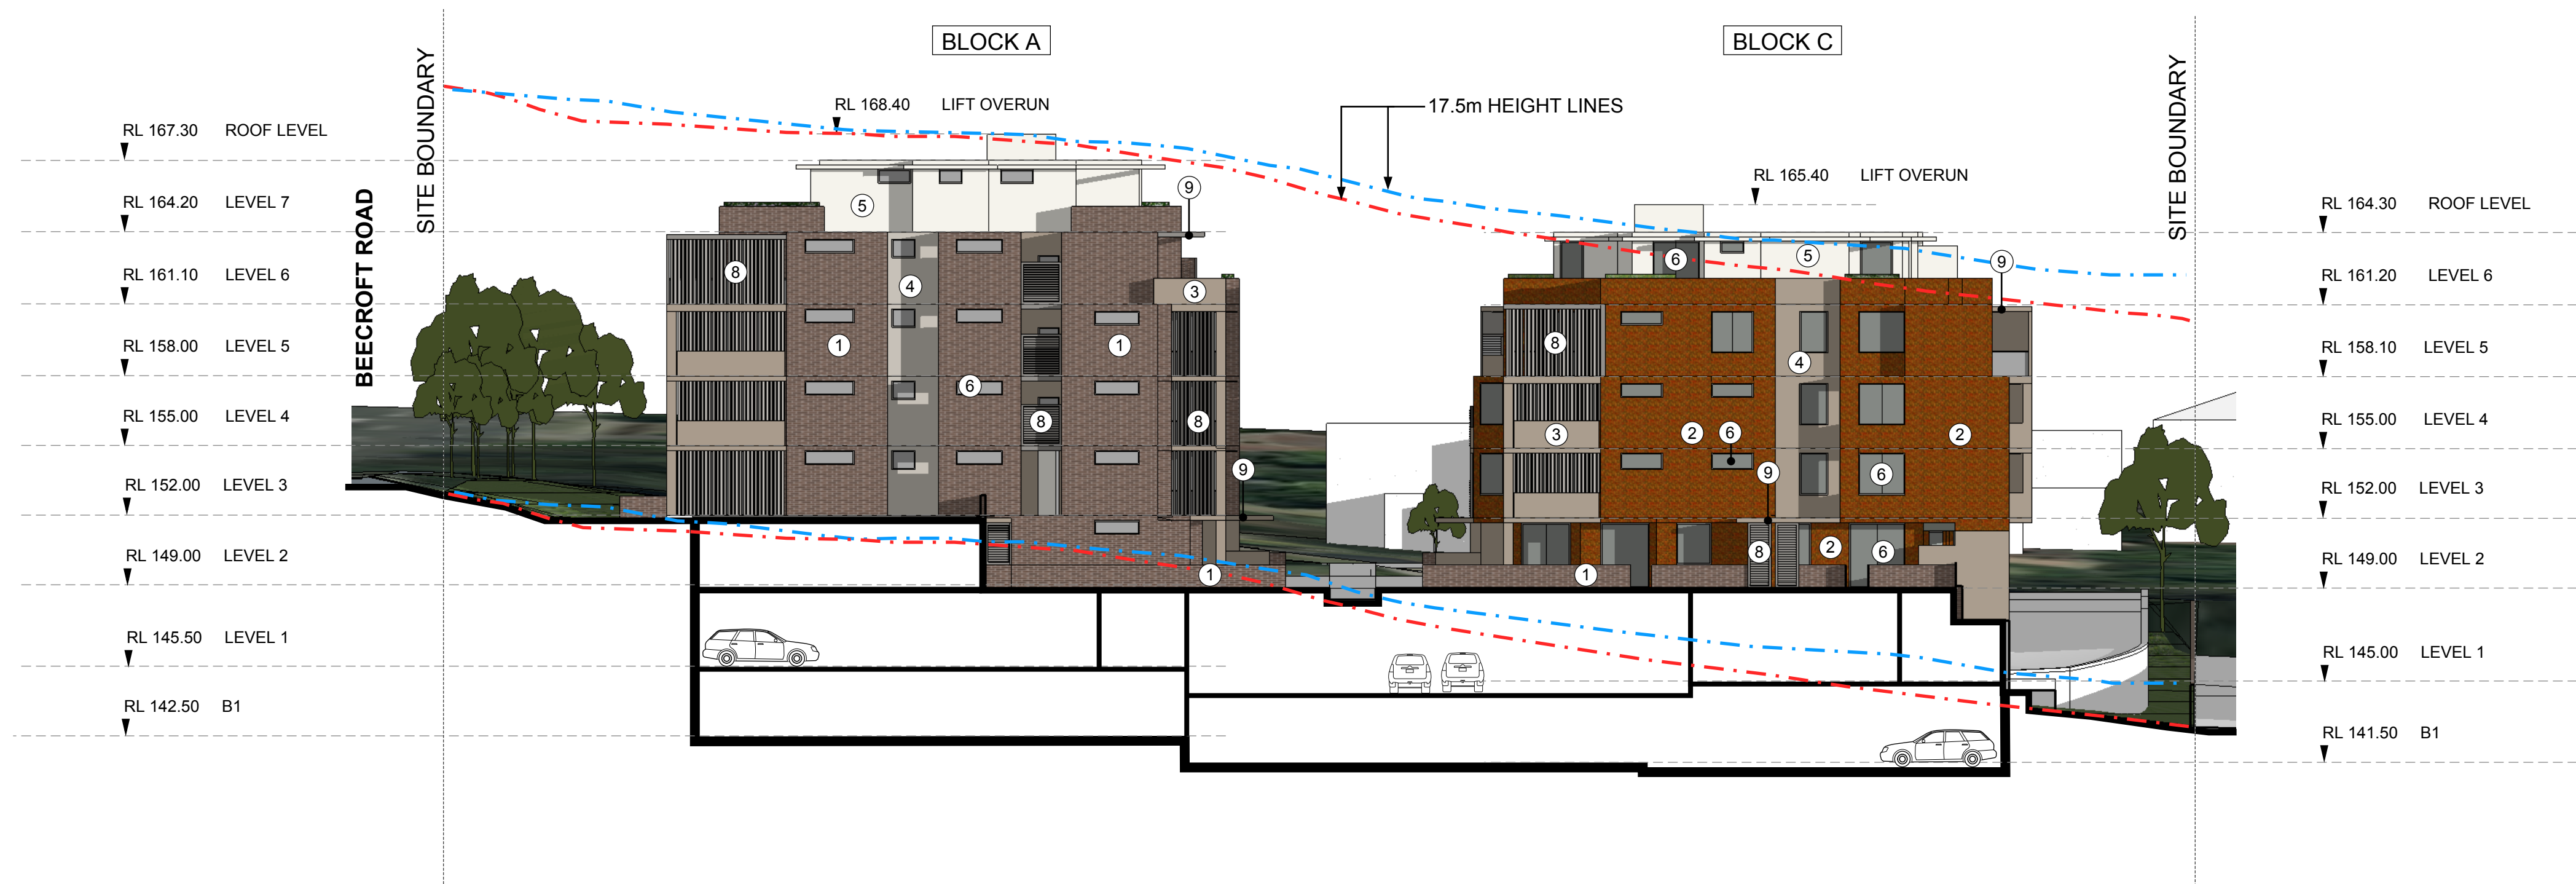

02 INTERNAL SOUTH ELEVATION
1:200

LEGEND

1 - BRICKWORK: BORAL
ESCURA VELOUR CHOC TAN

2 - BRICKWORK: BORAL
ESCURA VELOUR BROWN

3 - PAINTED RENDERED
MASONRY DULUX 'PUDDLE'

4 - PAINTED RENDERED
MASONRY DULUX
'SHETLAND LACE'

5 - PAINTED RENDERED
MASONRY DULUX 'NATURAL
WHITE'

6 - ALUMINIUM DOOR/WINDOW
FRAMES: DULUX 'PRECIOUS
NICKEL PEARL MATT'

7 - ALUMINIUM BALUSTRADES:
DULUX 'PRECIOUS NICKEL
PEARL MATT'

8 - ALUMINIUM
LOUVRES/SCREENS: DULUX
'PRECIOUS NICKEL PEARL MATT'

9 - ALUMINIUM PERGOLAS:
DULUX 'PRECIOUS NICKEL
PEARL MATT'

10 - TIMBER PANELLED GATE:
DULUX 'PRECIOUS NICKEL
PEARL MATT'

11 - TIMBER FENCE

KEY LEGEND

- EXISTING GROUND LINE
--- NATURAL GROUND LINE
(EXTRAPOLATED)

ISSUED FOR DA

DATE 18/07/2014

SCALE 1:200 @ A1

0 2 4 6 10 15

PROJECT NO. DRAWING NO. ISSUE

2413 A21 05

RESIDENTIAL DEVELOPMENT

81 BEECROFT ROAD
BEECROFT NSW 2119

INTERNAL NORTH & SOUTH
ELEVATIONS

PROPRIETOR
ZIVENA PTY LTD

ARCHITECT

a level 7 97 pacific highway
north sydney nsw 2060
m po box 726 north sydney nsw 2059
p +61(0)2 9950 6000 f +61(0)2 9950 6001
w www.krikistayler.com.au



krikis tayler architects

DO NOT SCALE DRAWINGS.
VERIFY ALL DIMENSIONS ON SITE.
REFER ANY DISCREPANCIES TO
THE SUPERINTENDENT BEFORE
PROCEEDING WITH THE WORK.


krikis tayler architects Pty Ltd

These drawings are subject to copyright and may not be copied,
used or reproduced in any way without the express permission of
krikis tayler architects Pty Ltd

100mm


200mm

300mm ON ORIGINAL

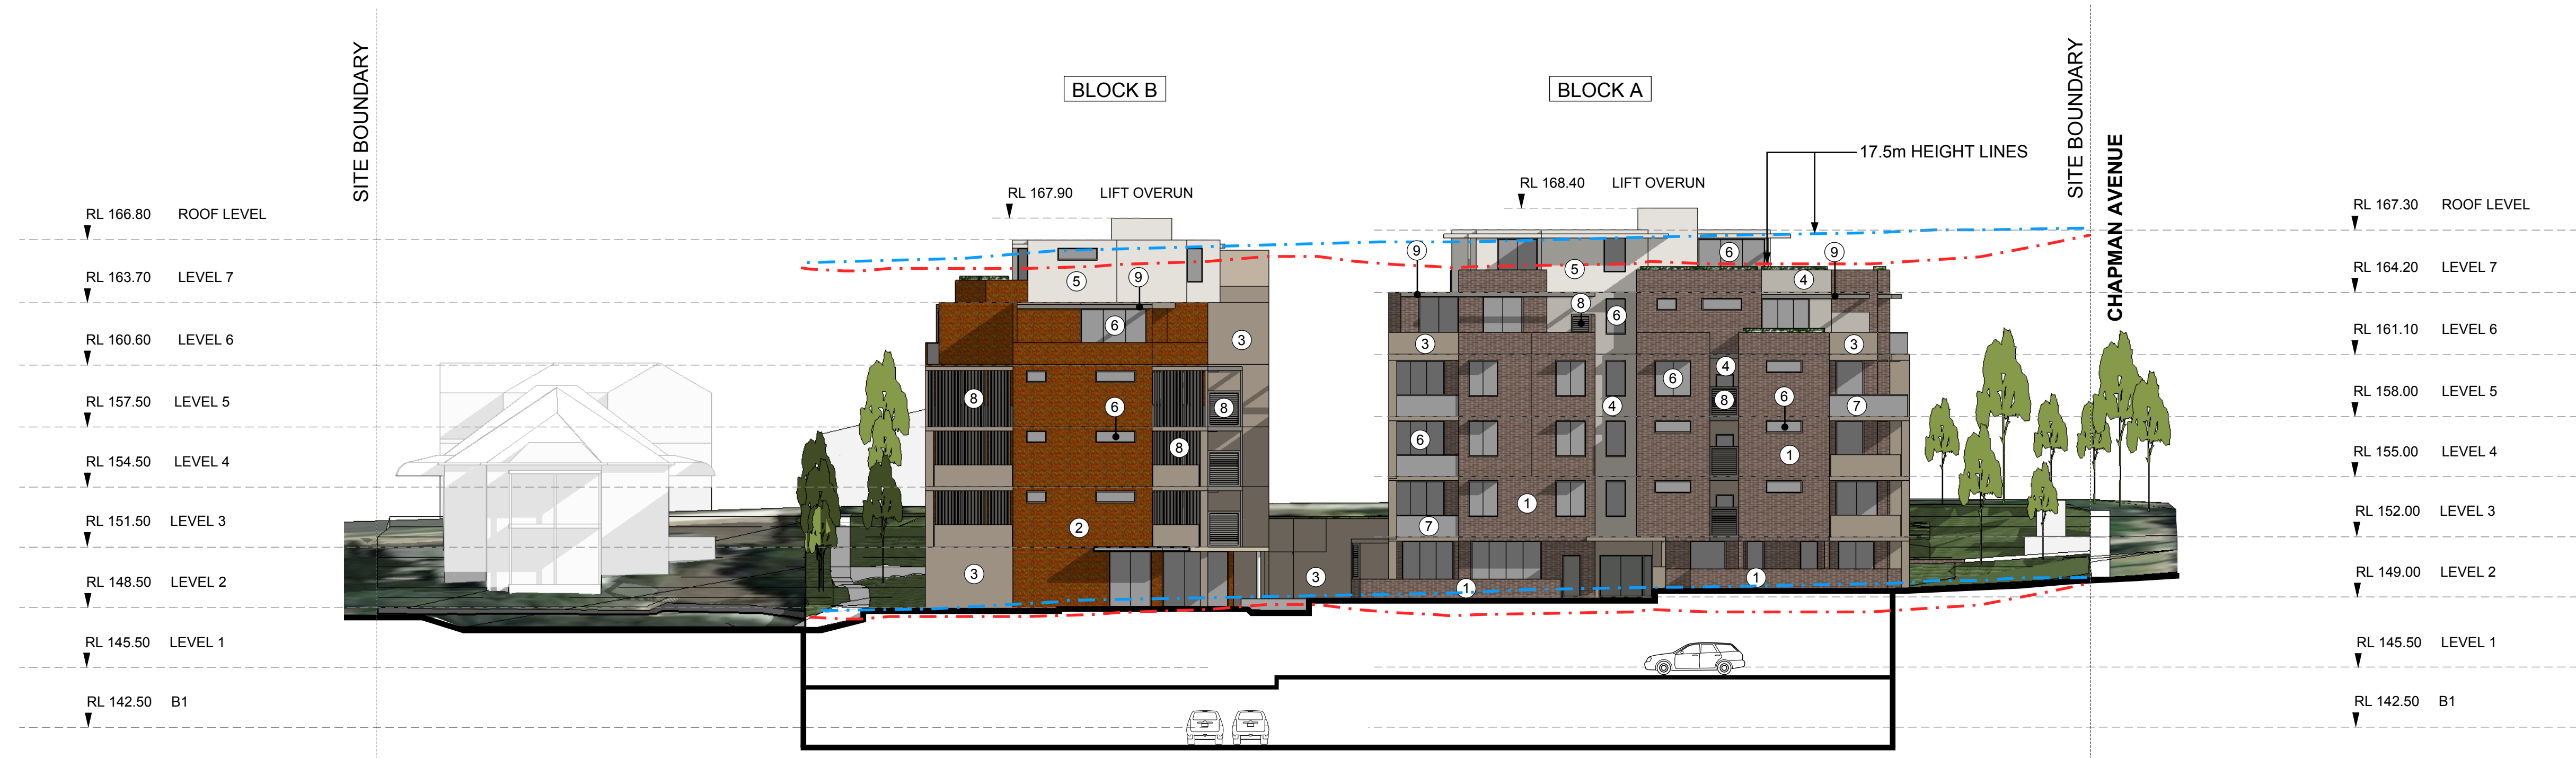

01 INTERNAL EAST ELEVATION
1:200

- ### LEGEND
- 1 - BRICKWORK: BORAL ESCURA VELOUR CHOC TAN
 - 2 - BRICKWORK: BORAL ESCURA VELOUR BROWN
 - 3 - PAINTED RENDERED MASONRY DULUX 'PUDDLE'
 - 4 - PAINTED RENDERED MASONRY DULUX 'SHETLAND LACE'
 - 5 - PAINTED RENDERED MASONRY DULUX 'NATURAL WHITE'
 - 6 - ALUMINIUM DOOR/WINDOW FRAMES: DULUX 'PRECIOUS NICKEL PEARL MATT'
 - 7 - ALUMINIUM BALUSTRADES: DULUX 'PRECIOUS NICKEL PEARL MATT'
 - 8 - ALUMINIUM LOUVRES/SCREENS: DULUX 'PRECIOUS NICKEL PEARL MATT'
 - 9 - ALUMINIUM PERGOLAS: DULUX 'PRECIOUS NICKEL PEARL MATT'
 - 10 - TIMBER PANELLED GATE: DULUX 'PRECIOUS NICKEL PEARL MATT'
 - 11 - TIMBER FENCE

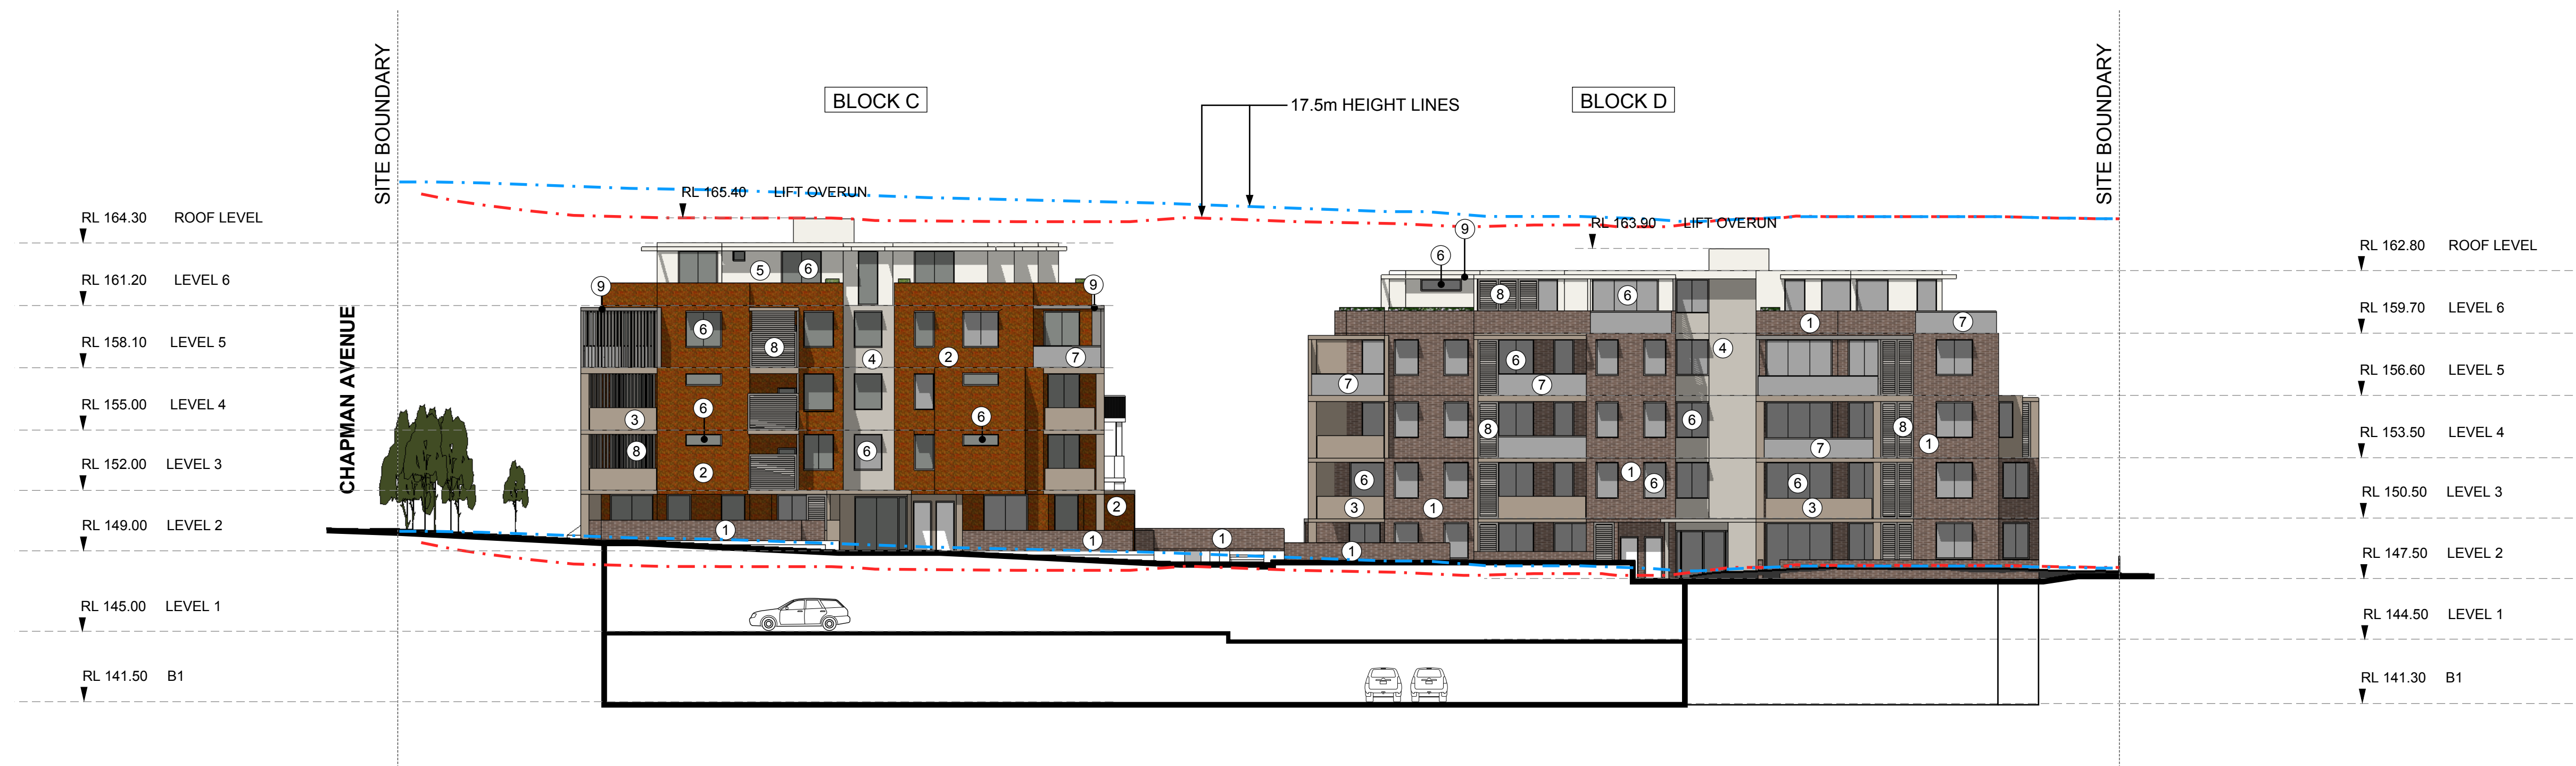

02 INTERNAL WEST ELEVATION
1:200

KEY LEGEND

- EXISTING GROUND LINE
- NATURAL GROUND LINE (EXTRAPOLATED)

ISSUED FOR DA

RESIDENTIAL DEVELOPMENT

81 BEECROFT ROAD
BEECROFT NSW 2119

INTERNAL EAST & WEST
ELEVATIONS

PROPRIETOR
ZIVENA PTY LTD

ARCHITECT

a level 7 97 pacific highway
north sydney nsw 2060
m po box 726 north sydney nsw 2059
p +61(0)2 9950 6000 f +61(0)2 9950 6001
w www.krikistayler.com.au



DATE 18/07/2014
SCALE 1:200 @ A1

0 2 4 6 10 15

PROJECT NO. 2413
DRAWING NO. A22
ISSUE 05