

NARELLAN TOWN CENTRE

SIGNAGE DEVELOPMENT APPLICATION

SD001[C]

212124JULY2013

Schedule

Sign	Dimensions	Area
A2-001	20 x 2m	40m ²
A3-001	6 x 5.5m	33m ²
A3-002	6 x 5.5m	33m ²
A3-003	8.1 x 18.4m	149m ²
A3-004	8.1 x 6m	48.6m ²
A3-005	8.1 x 6m	48.6m ²
A3-006	5.4 x 4m	21.6m ²
A3-007	5.4 x 4m	21.6m ²
A3-008	0.9 x 17.2m	15.48m ²
A3-009	0.9 x 14.3m	12.87m ²
A3-010	0.9 x 10.2m	9.18m ²
A3-011	0.9 x 10.2m	9.18m ²
A3-012	0.9 x 13.5m	12.15m ²
A3-013	0.9 x 14.4m	12.96m ²
A4-001	2 x 2m	4m ²
A4-002	2 x 2m	4m ²
A4-003	2 x 2m	4m ²
A4-004	2 x 2m	4m ²
A4-005	2 x 2m	4m ²
A5-001	6 x 3m	18m ²
A6-001	2.1 x 15m	31.5m ²
A6-002	2.1 x 15m	31.5m ²
A6-003	2.1 x 15m	31.5m ²
B1-001	5.4 x 7m	37.8m ²
B1-002	5.4 x 4m	21.6m ²
B1-003	8.1 x 6m	48.6m ²
B1-004	8.1 x 6m	48.6m ²
		756m ²

issue	date	description	ints	auth
Ø	22.11.12	First issue	ja	GE
A	06.12.12	Signs removed	ja	GE
B	10.07.13	Schedule updated	ja	GE

Legend

Site Identification

A2

—Building Identification

A3

—Tenant Identification

A4

—Carpark Entry Identification

A5


—Pylon Sign

A6

—Precinct identifier

Environmental Graphics

B1

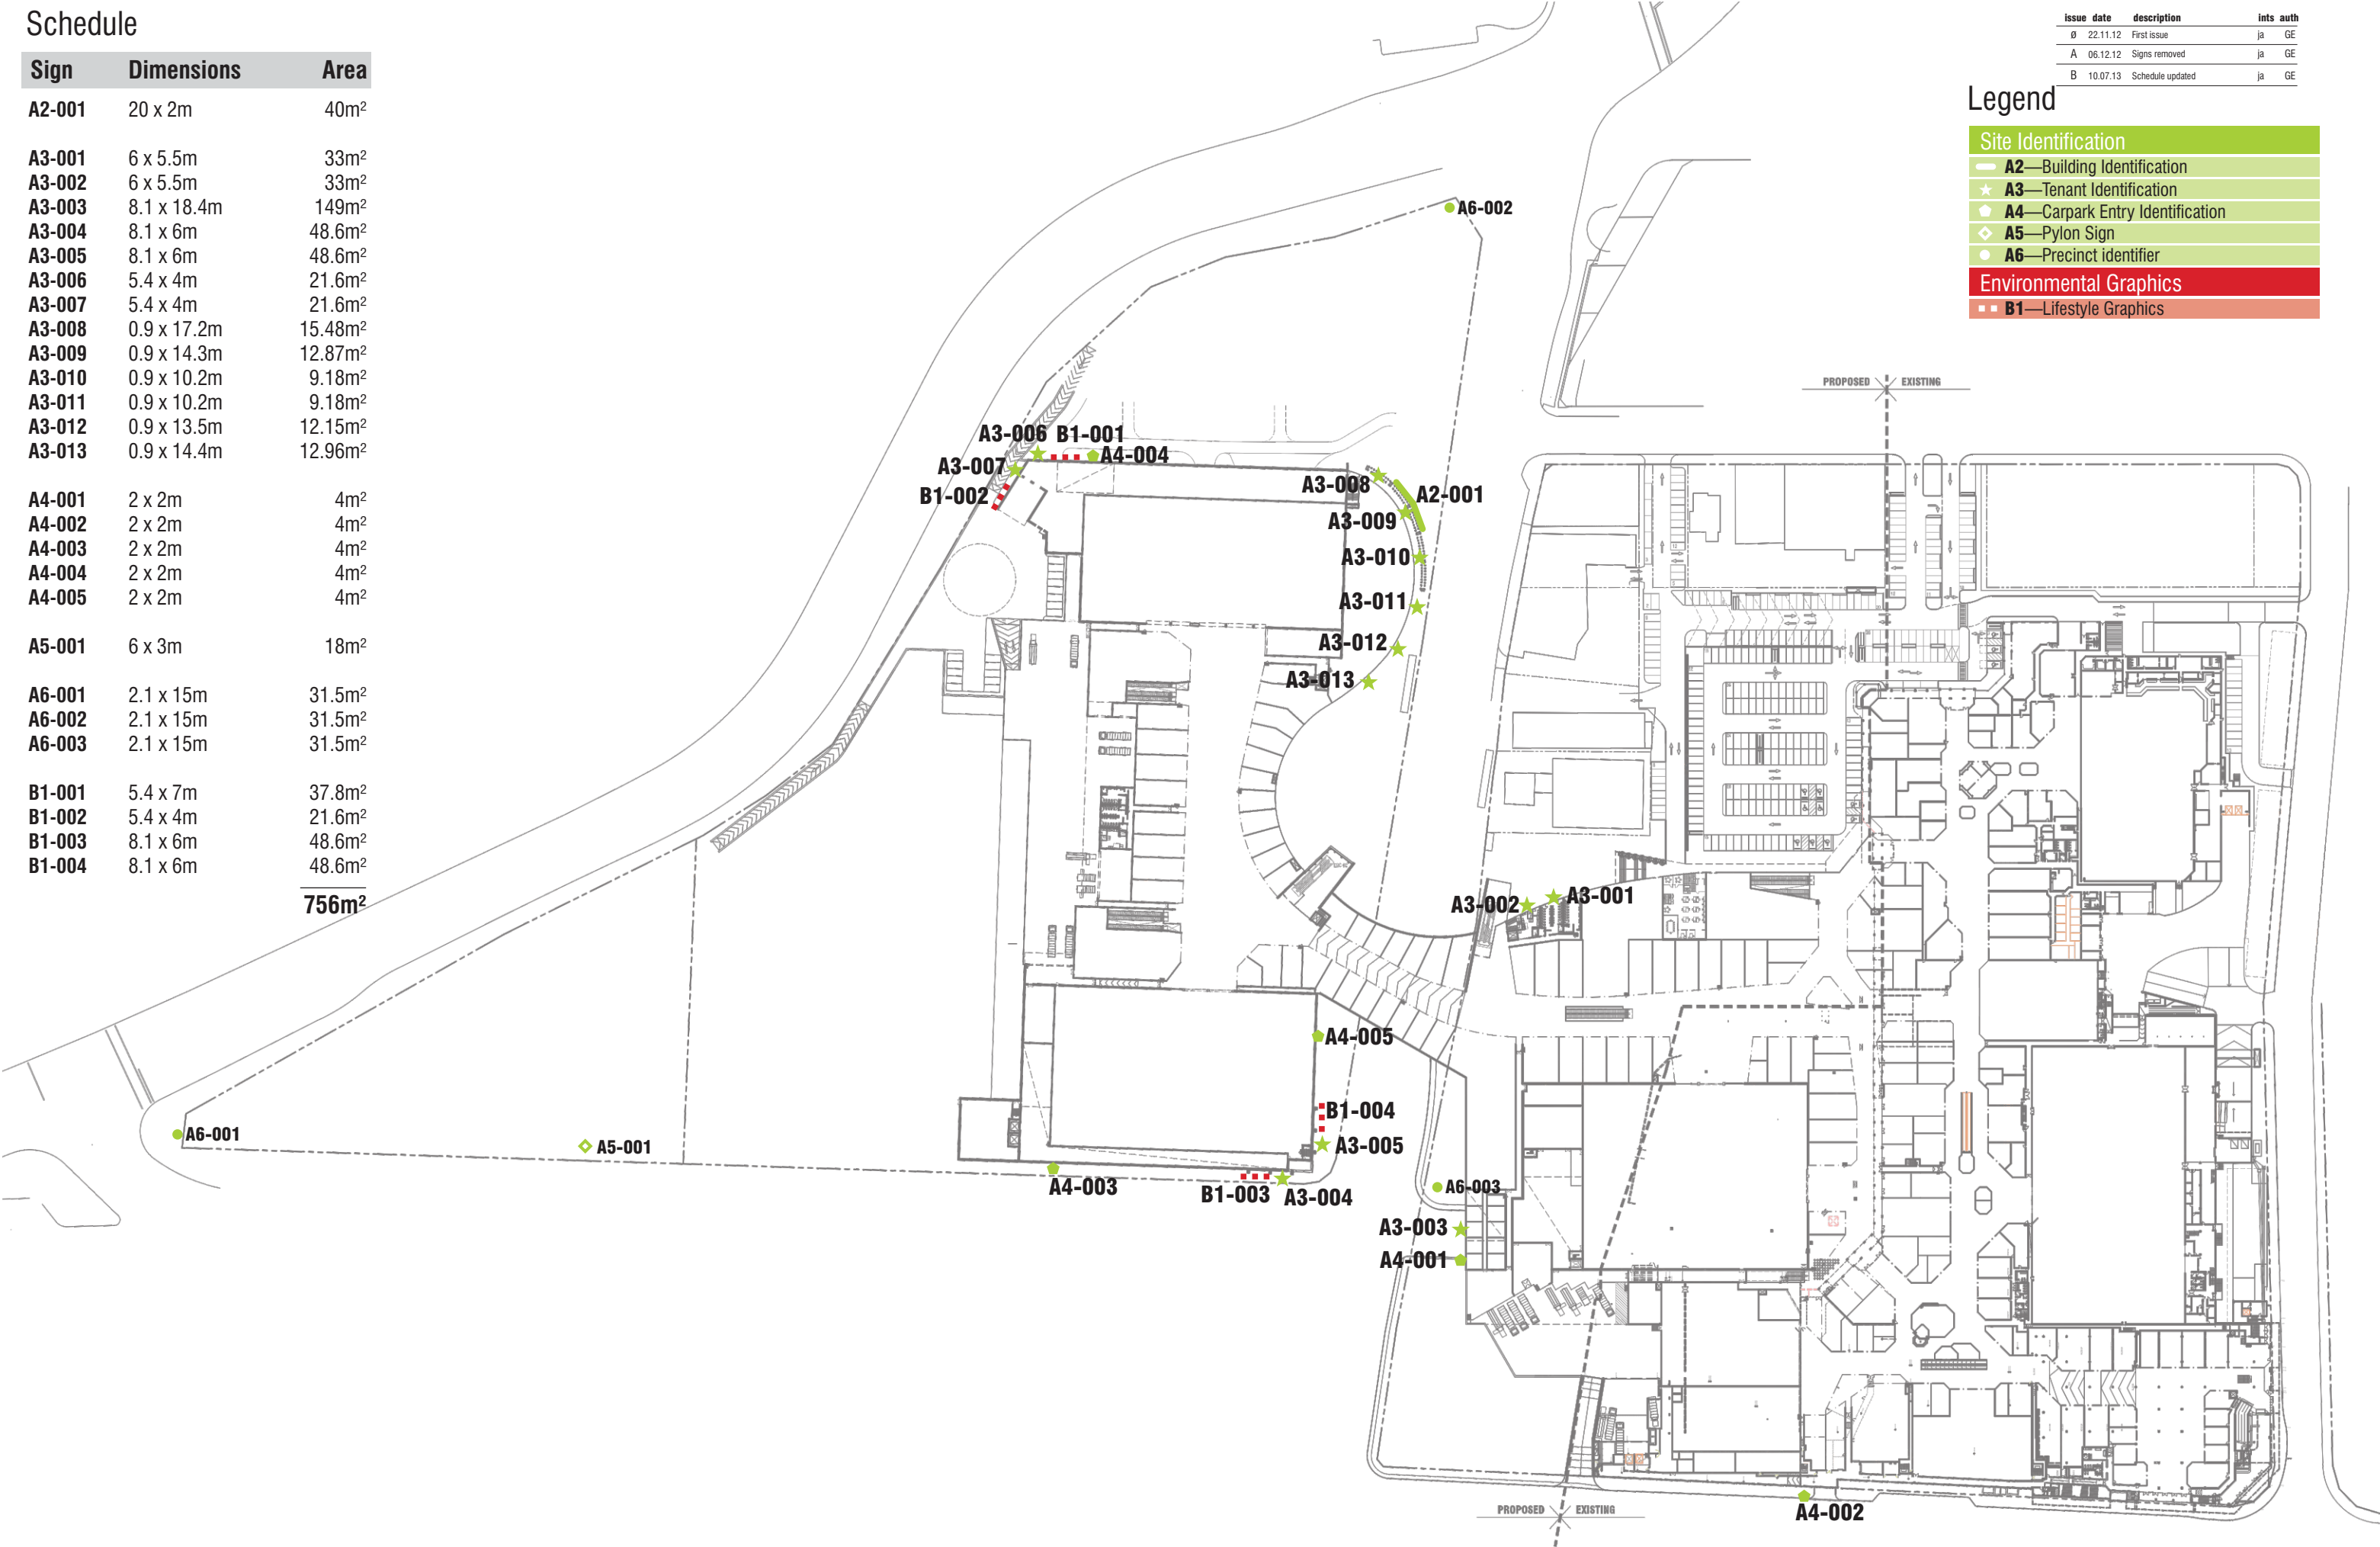—Lifestyle Graphics

G-1000|B SIGNAGE MASTER PLAN


issue	date	description	ints	auth
Ø	22.11.12	First issue	ja	GE
A	06.12.12	Pylon removed	ja	GE
B	21.05.12	Elevation Updated	ja	GE
C	10.07.12	Elevation Updated	ja	GE



NTC - NORTH ELEVATION (CAMDEN VALLEY WAY)
SCALE 1:800

A6-003 - PRECINCT
IDENTIFIER
2.1m x 15m

A3-003 - TENANT
IDENTIFICATION
8.1m x 18.4m

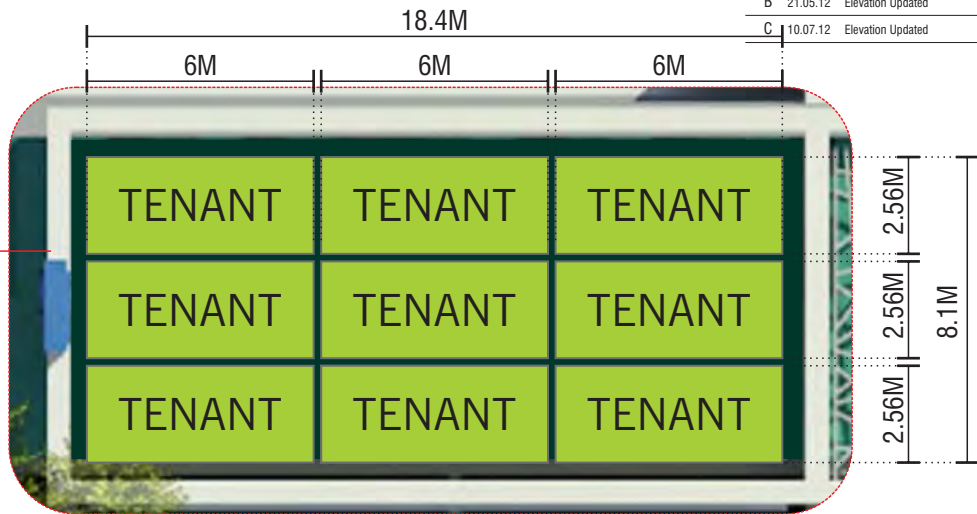


A3-003 TENANT IDENTIFICATION
DETAIL 1:200



NTC - EAST ELEVATION (HERITAGE SQUARE)
SCALE 1:800


A3-001 - TENANT
IDENTIFICATION
6m x 5.5m

A3-002 - TENANT
IDENTIFICATION
6m x 5.5m

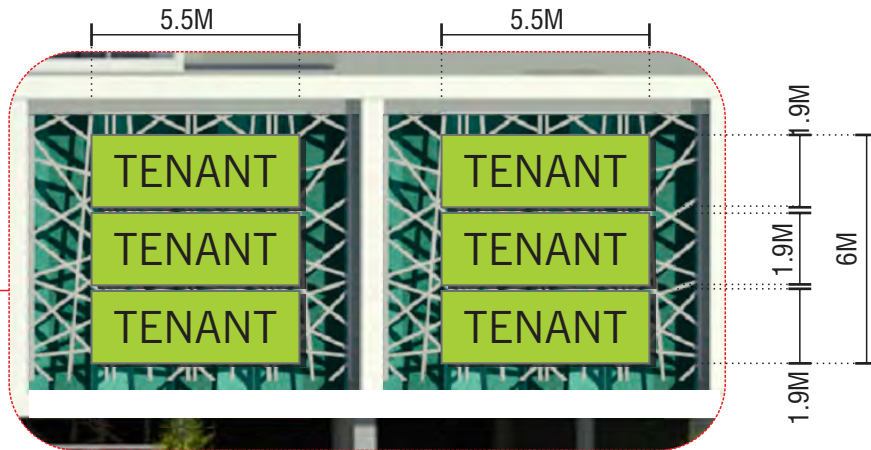

A3-001, A3-002 TENANT IDENTIFICATION
DETAIL 1:200

Sign	Dimensions	Area
A3-001	6 x 5.5m	33m ²
A3-002	6 x 5.5m	33m ²
A3-003	8.1 x 18.4m	149m ²
A4-001	2 x 2m	4m ²
A4-002	2 x 2m	4m ²
A6-003	2.1 x 15m	31.5m ²
		254.5m²

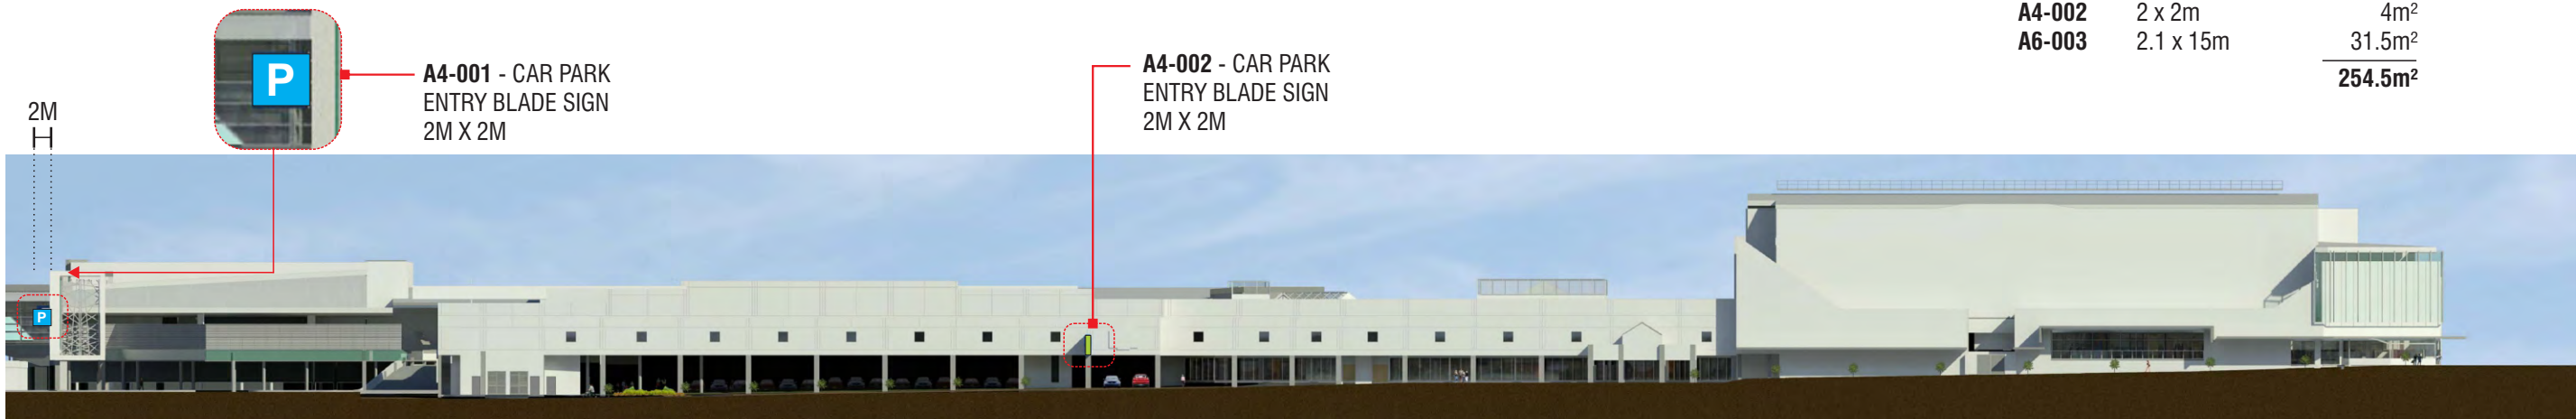


NTC - WEST ELEVATION (QUEEN ST)
SCALE 1:800

A4-001 - CAR PARK
ENTRY BLADE SIGN
2M X 2M

A4-002 - CAR PARK
ENTRY BLADE SIGN
2M X 2M

issue	date	description	ints	auth
Ø	22.11.12	First issue	ja	GE
A	06.12.12	Sign ammended	ja	GE
B	21.05.12	Elevation Updated	ja	GE
C	10.07.12	Elevation Updated	ja	GE

Sign	Dimensions	Area
A3-004	8.1 x 6m	48.6m ²
A3-006	5.4 x 4m	21.6m ²
A4-005	2 x 2m	4m ²
A6-002	2.1 x 15m	31.5m ²
B1-001	5.4 x 7m	37.8m ²
B1-003	8.1 x 6m	48.6m ²
		192.1m²

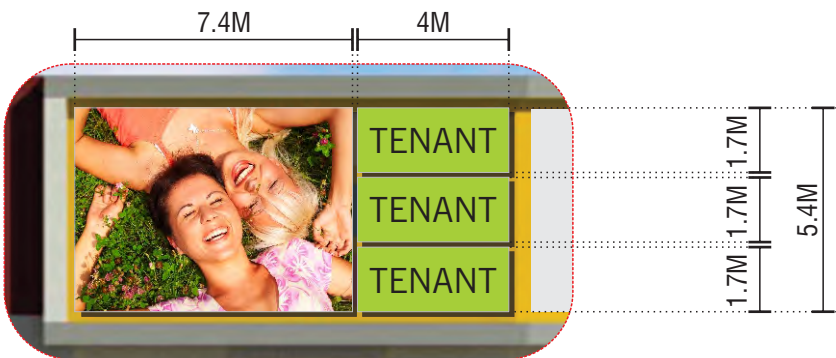

B1-001 LIFESTYLE GRAPHICS, A3-006 TENANT IDENTIFICATION
DETAIL 1:200

A6-002 - PRECINCT IDENTIFIER (IN FOREGROUND)
2.1m x 15m



LANDTURN - EAST ELEVATION (PROPOSED ACCESS RD)
SCALE 1:500

B1-001 - LIFESTYLE GRAPHICS
8.1m x 6m


A3-006 - TENANT IDENTIFICATION
8.1m x 6m



B1-003 LIFESTYLE GRAPHICS, A3-004 TENANT IDENTIFICATION
DETAIL 1:200



A4-005 - CAR PARK ENTRY BLADE SIGN
2M X 2M

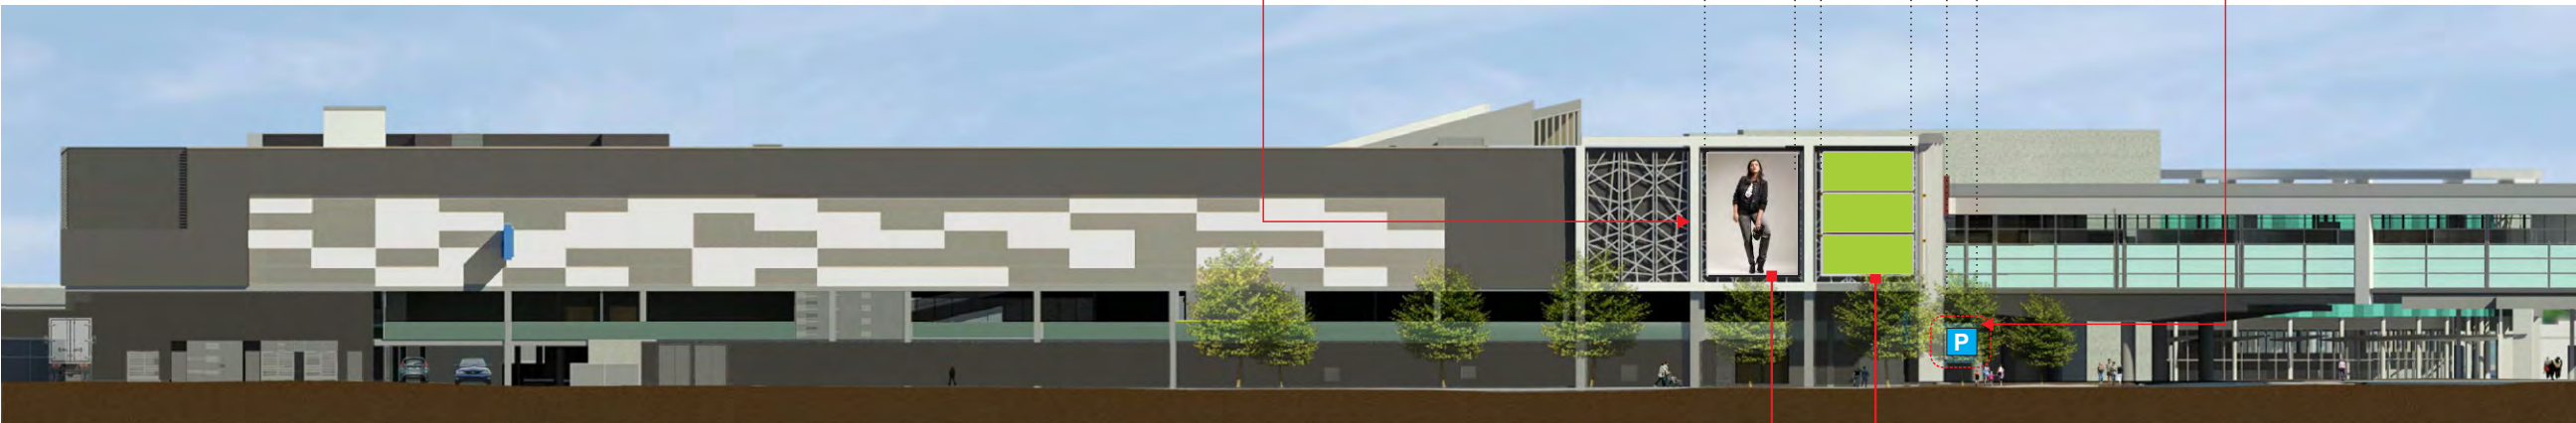


LANDTURN - WEST ELEVATION (OLD NORTHERN RD)
SCALE 1:500

B1-003 - LIFESTYLE GRAPHICS
8.1m x 6m


A3-004 - TENANT IDENTIFICATION
8.1m x 6m

G-2002|C ZONE 2 ELEVATIONS (EAST & WEST) - CORPORATE SIGNAGE PROPOSAL

issue	date	description	ints	auth
Ø	22.11.12	First issue	ja	GE
A	06.12.12	Sign ammended	ja	GE
B	21.05.12	Elevation Updated	ja	GE
C	10.07.12	Elevation Updated	ja	GE

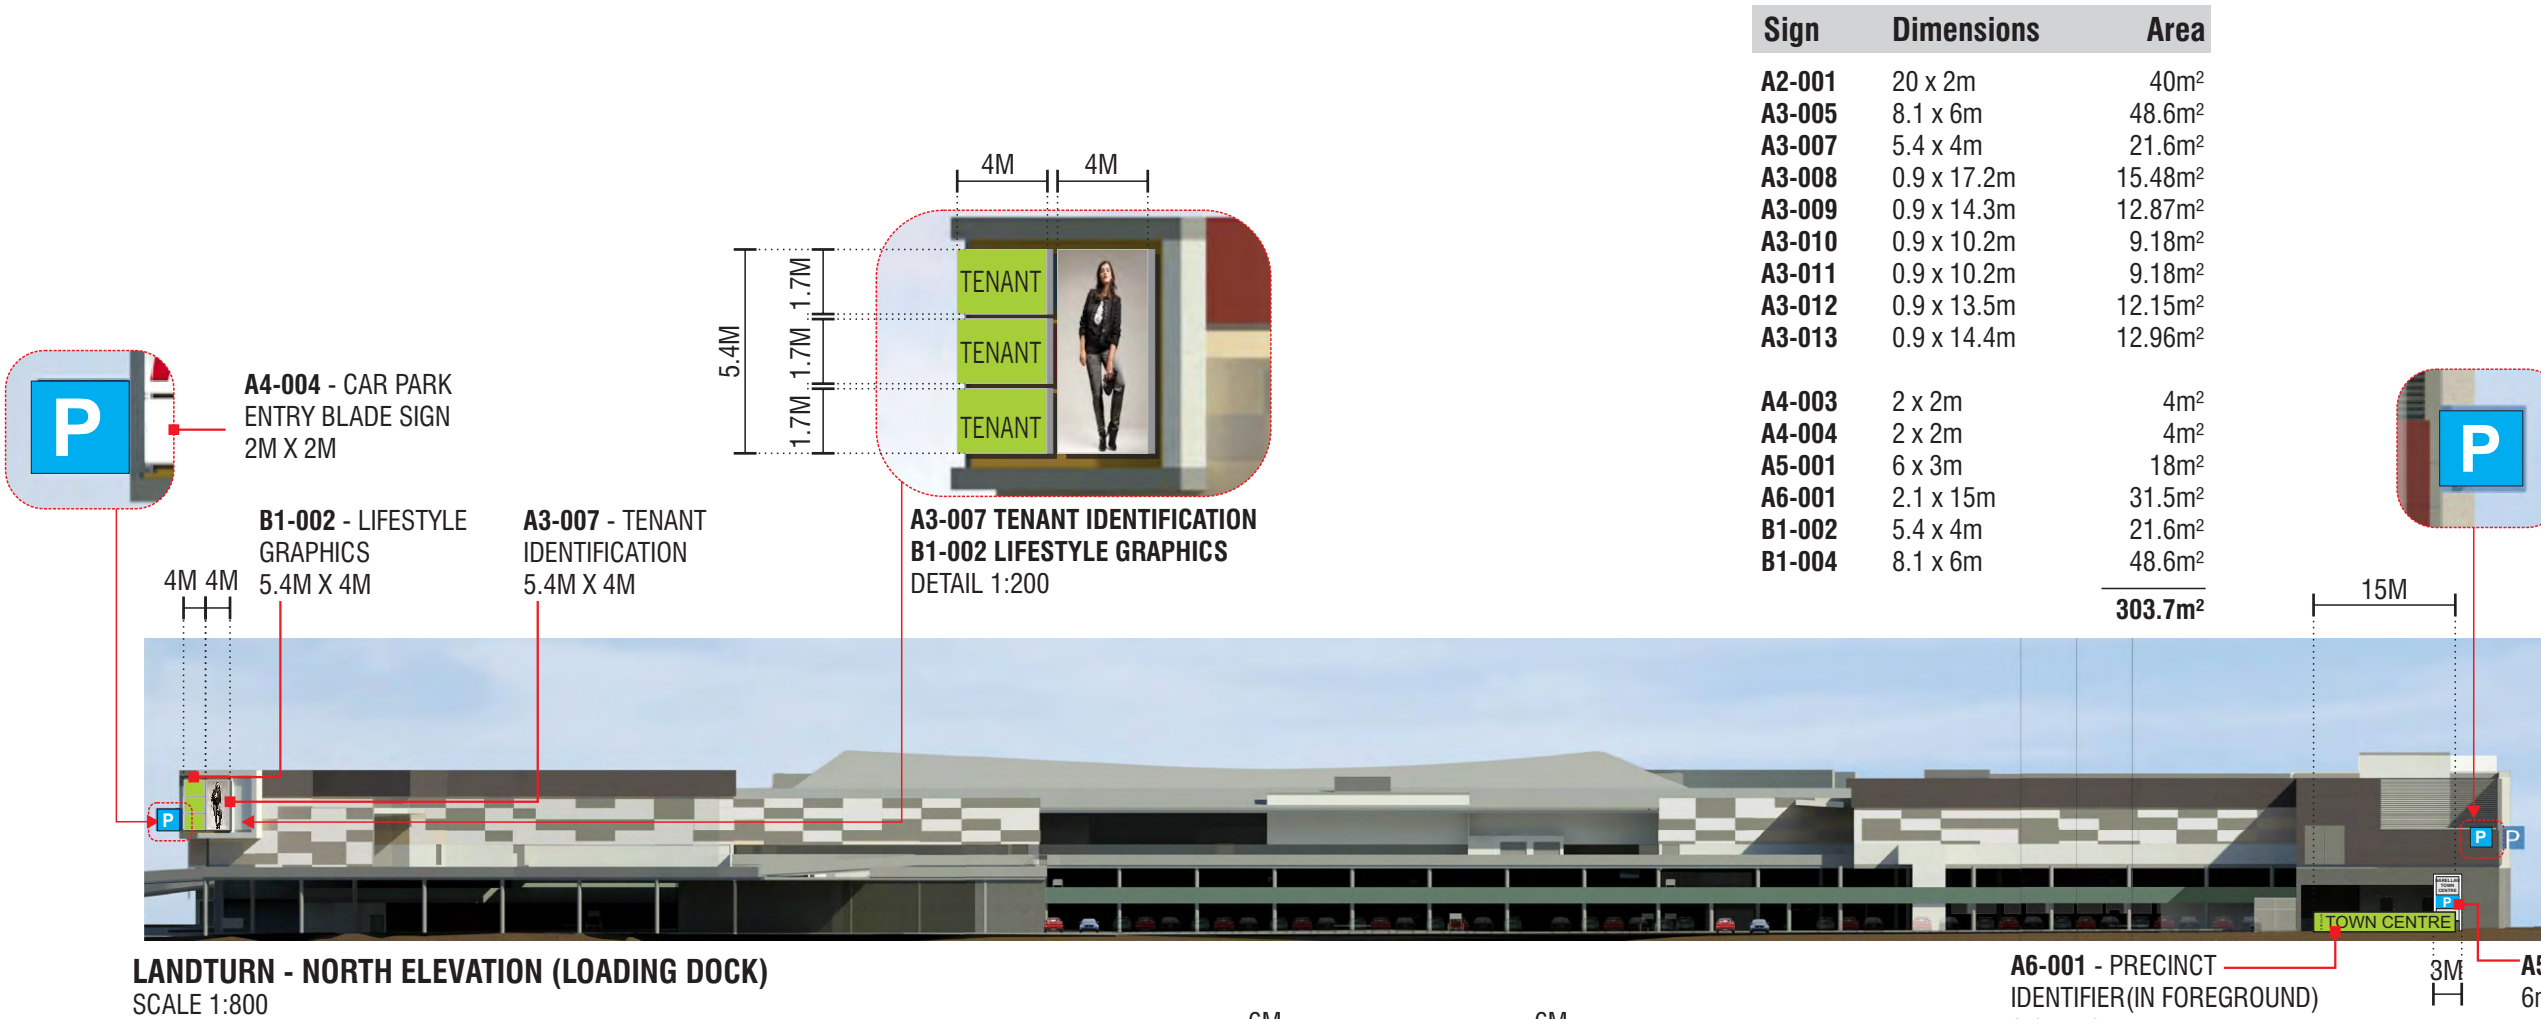

Sign	Dimensions	Area
A2-001	20 x 2m	40m²
A3-005	8.1 x 6m	48.6m²
A3-007	5.4 x 4m	21.6m²
A3-008	0.9 x 17.2m	15.48m²
A3-009	0.9 x 14.3m	12.87m²
A3-010	0.9 x 10.2m	9.18m²
A3-011	0.9 x 10.2m	9.18m²
A3-012	0.9 x 13.5m	12.15m²
A3-013	0.9 x 14.4m	12.96m²
A4-003	2 x 2m	4m²
A4-004	2 x 2m	4m²
A5-001	6 x 3m	18m²
A6-001	2.1 x 15m	31.5m²
B1-002	5.4 x 4m	21.6m²
B1-004	8.1 x 6m	48.6m²
		303.7m²

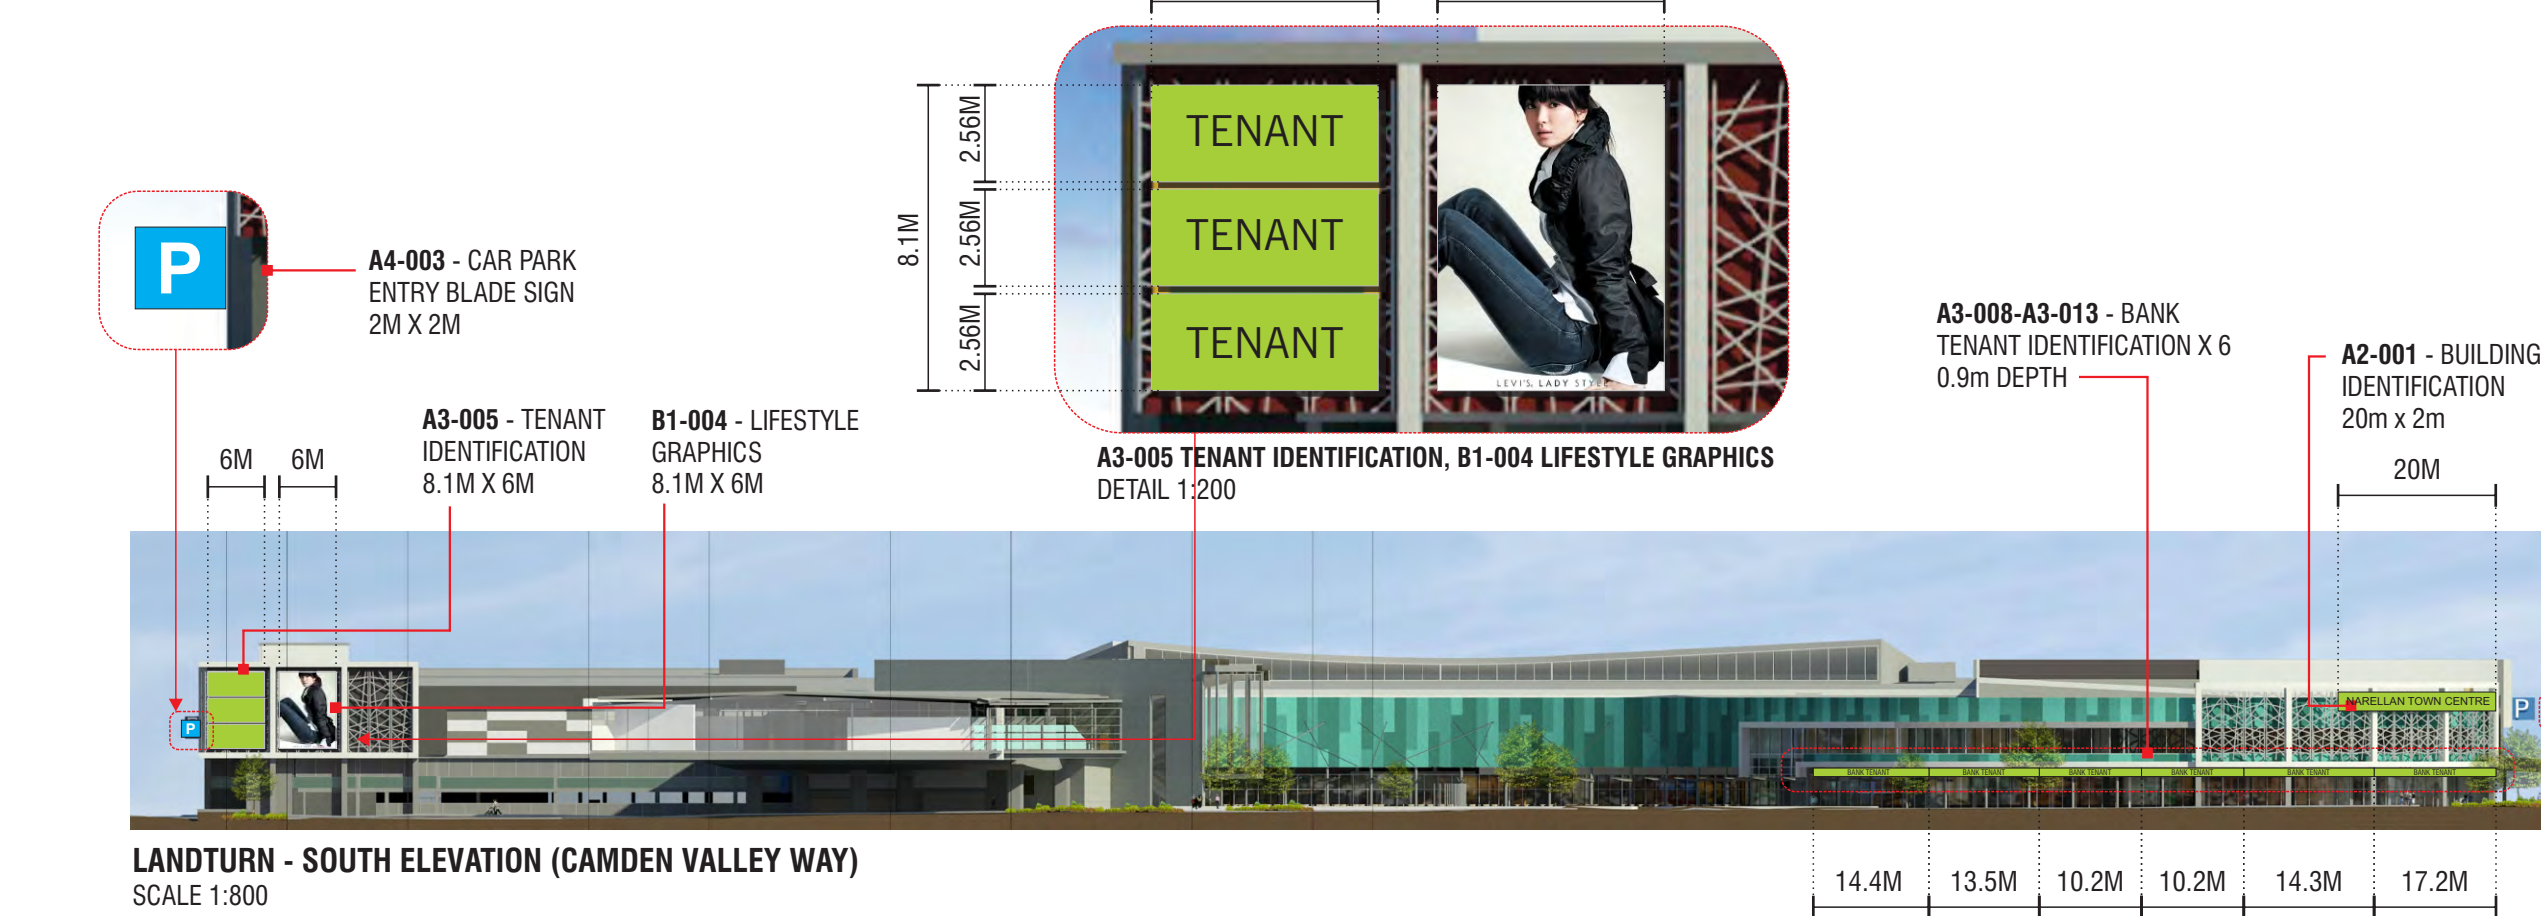

G-2003|C ZONE 2 ELEVATIONS (NORTH & SOUTH) - CORPORATE SIGNAGE PROPOSAL

