

[illegible]

ISSUE	DATE	SUBJECT	VALID N
-------	------	---------	---------



ARCHITECT
Lacoste +
Stevenson

11 Pine Street, Chippendale NSW 2008
Tel: 02 9210 1555
Email: shirley@glazebrook-silverton.com.au

PROJECT

•
•
•
•
•
•

Chullora Technology Park


Volume Highway

Chullora, NSW
CT 2 DD 1000 1000

WILLIAMS, NSW
LOT 2 DP1009196


DEVELOPMENT APPLICATION

DRAWN	SCALE AT A1	DATE
OK	NTS	28/10/13
DESCRIPTION		
COVER SHEET / DRAWING LIST		
PROJECT No	DRAWING No	REVISION
1102	A-001	G

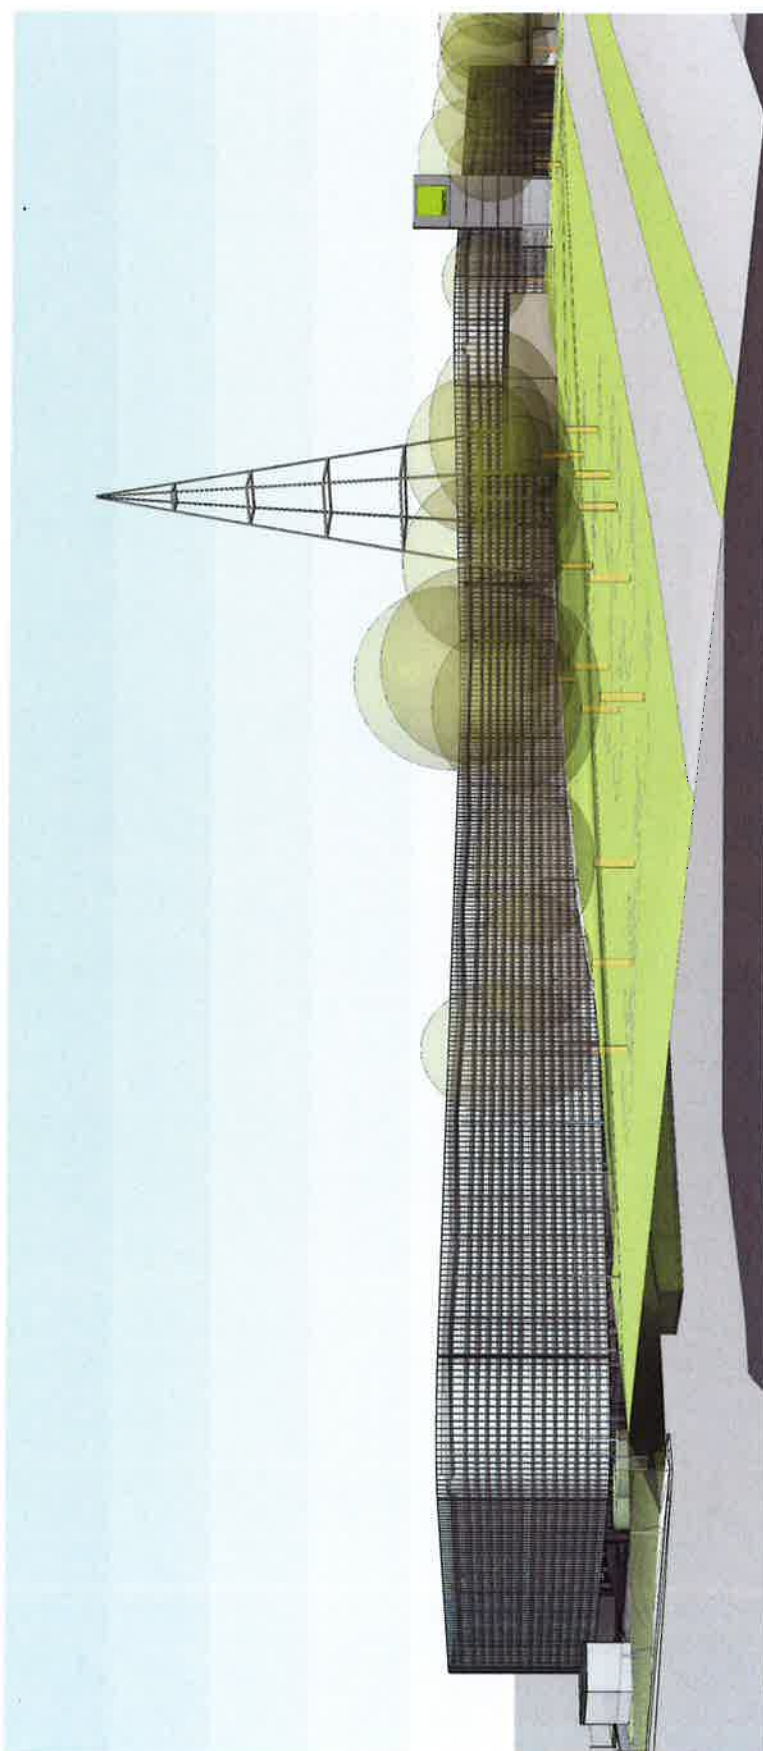

1 LOCATION PLAN - DA SITE SHOWN HATCHED

DWG #	REV	DRAWING LIST		ISSUE DATE	DESCRIPTION
		DRAWING TITLE	DRAWING LIST		
A-001	G	COVER SHEET / DRAWING LIST		28/10/13	DA ISSUE
A-002	G	SITE PLAN		28/10/13	DA ISSUE
A-003	E	GRF DIAGRAMS		28/10/13	DA ISSUE
A-100	E	DEMOLITION PLAN		28/10/13	DA ISSUE
A-121	I	GROUND FLOOR PLAN		28/10/13	DA ISSUE
A-122	I	LEVEL 1 FLOOR PLAN		28/10/13	DA ISSUE
A-123	I	LEVEL 2 FLOOR PLAN		28/10/13	DA ISSUE
A-124	D	ROOF PLAN		28/10/13	DA ISSUE
A-125	A	FIRE TRUCK ACCESS PLAN		28/10/13	DA ISSUE
A-130	D	CARPARK LAYOUT PLAN		28/10/13	DA ISSUE
A-201	E	ELEVATIONS		28/10/13	DA ISSUE
A-301	E	SECTIONS		28/10/13	DA ISSUE
A-401	F	30 PERSPECTIVES		28/10/13	DA ISSUE
A-500	C	SAMPLE BOARD		28/10/13	DA ISSUE

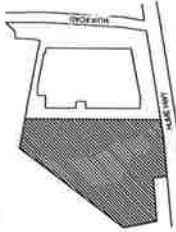

1	2	
---	---	---	---	---	---	---	---	---	----	----	-----	-----	



64 Rona Street, Chippendale NSW 2008
Tel: 02 9310 1555
e mail: info@lactislife.com.au
web: www.lactislife.com.au


Chullora Technology Park
Hume Highway
Chullora, NSW
LOT 2 DP1009196

DEVELOPMENT APPLICATION

SP	SCALE AT 1:2000	DATE 28/10/13
----	-----------------	---------------

GFA DIAGRAMS

PROJECT No	DRAWING No	REVISION
1102	A-003	E

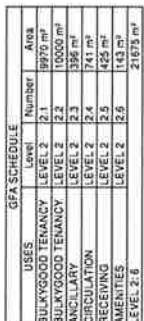

GFA SCHEDULE		
USES	Level	Area
BULKYGOOD TENANCY	LEVEL 1	2996 m ²
BULKYGOOD TENANCY	LEVEL 1	10024 m ²
WAREHOUSE	LEVEL 1	467 m ²
WAREHOUSE	LEVEL 1	643 m ²
RECEIVING	LEVEL 1	425 m ²
AMENITIES	LEVEL 1	143 m ²
LEVEL 1:6		21918 m ²



GFA SCHEDULE			
LIBRES	Level	Number	Area
ANCILLARY	GROUND	0.01	224 m ²
ANCILLARY	GROUND	0.02	229 m ²
ANCILLARY	GROUND	0.03	261 m ²
ANCILLARY	GROUND	0.04	261 m ²
STAIRCIRCULATION	GROUND	0.05	175 m ²
STORE	GROUND	0.06	43 m ²
RECEIVING	GROUND	0.07	109 m ²
GROUNDING			1301 m ²



This drawing should be used in conjunction with all relevant contracts, specifications and standards. It is not to be used as a guide for construction. It is not to be used for any other purpose without the written consent of the author. The author is not responsible for any errors or omissions. Site Report discrepancies immediately.

SCALE BAR: 1:500



NO.	DATE	SUBJECT	VALUATION
1	10/10/13	DEMOLITION	1000000
2	10/10/13	DEMOLITION	1000000
Level 17
St. George's Road
Sydney NSW 2000

Lacoste + Stevenson

14 Pitt Street, Chullora NSW 2006
Tel: 02 9511 1000
Fax: 02 9511 1001
www.lacoste-stevenson.com.au

PROJECT


Chullora Technology Park
Hume Highway
Chullora, NSW
LOT 2 DP1009196


DEVELOPMENT APPLICATION

DRAWN: SCALE: A1
DATE: 23/10/13
SP: 1:500

DEMOLITION PLAN

PROJECT NO: 1102
DRAWING NO: A-100
REVISION: E

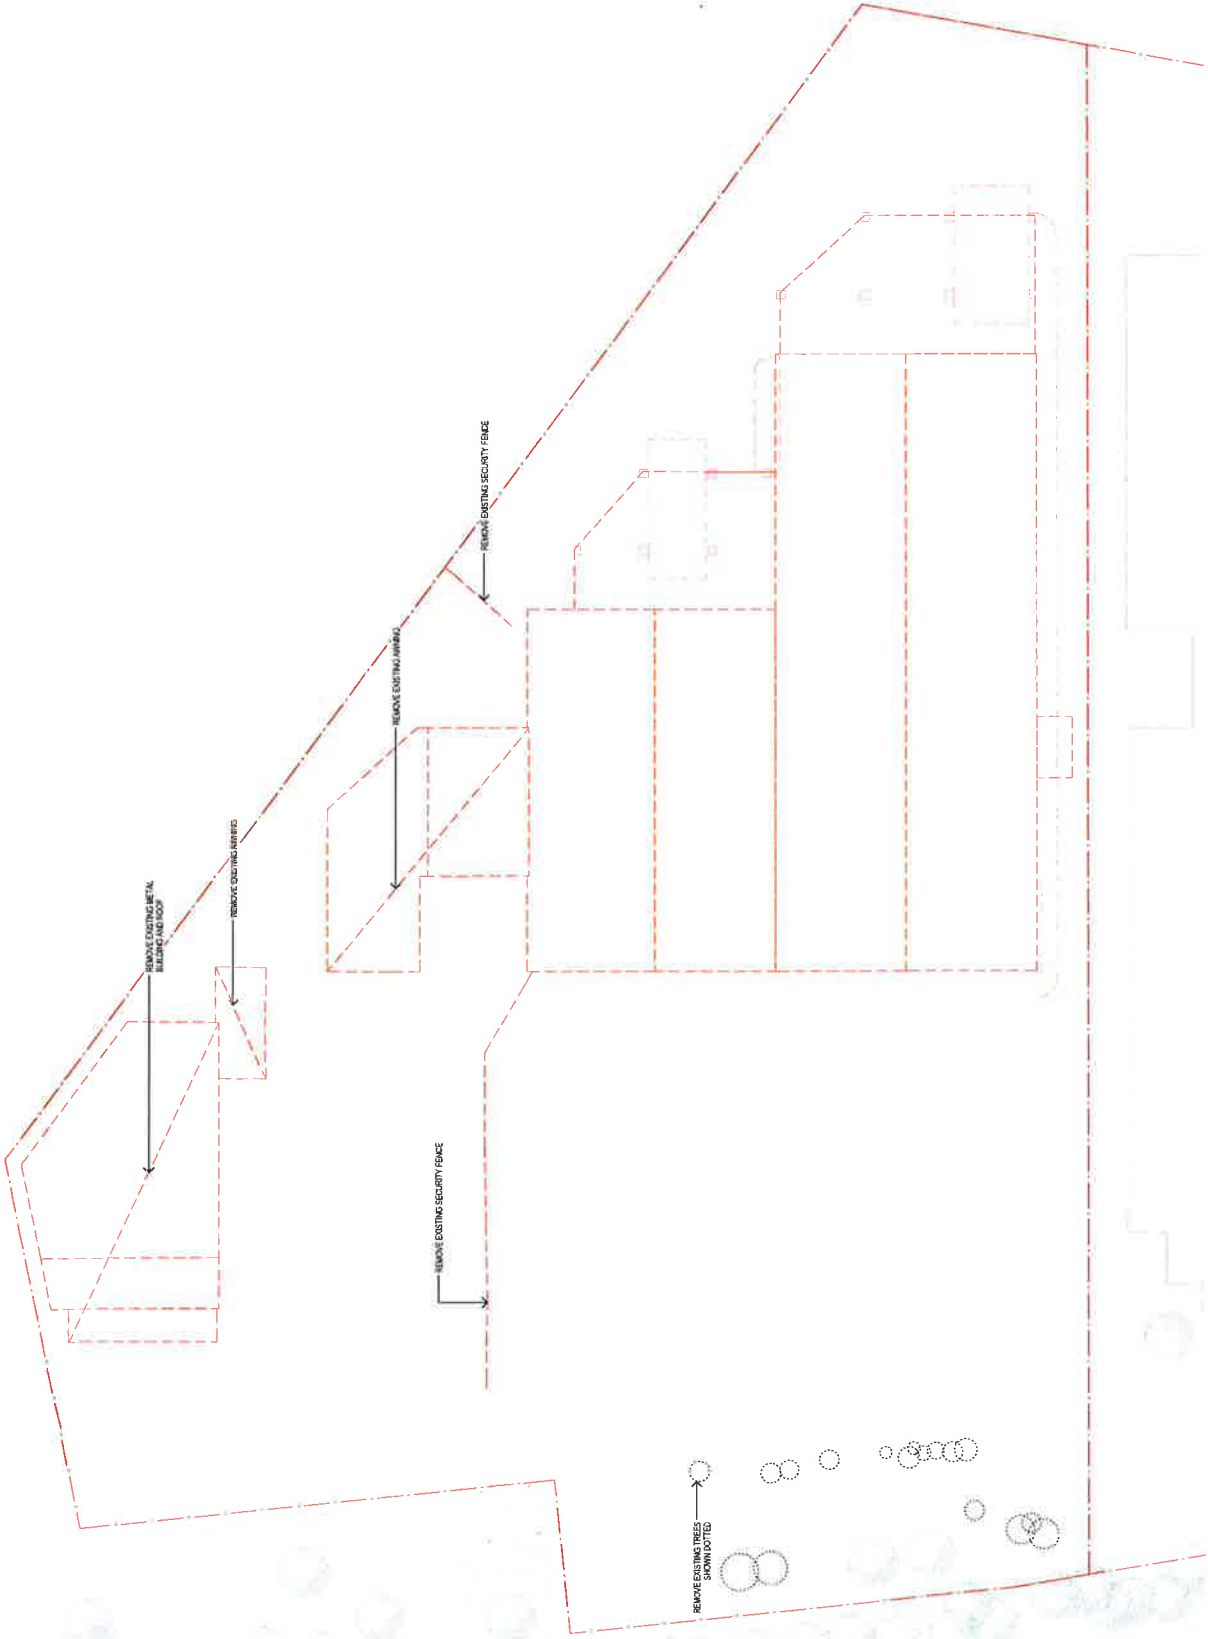

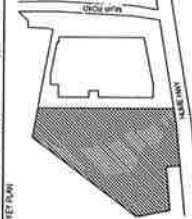

NO.	REVISION	DATE	BY	CHKD.	APPD.
1	ISSUED FOR TENDERS	28/10/13			
2	REVISED FOR COMMENTS	28/10/13			
3	REVISED FOR COMMENTS	28/10/13			
- LEGEND
- F FEMALE TOILETS
 - M MALE TOILETS
 - AZC ACCESSIBLE TOILETS
 - P PARENTS ROOM
 - CL CLEANING STORAGE ROOM
 - FFR FIRE HYDRANT ROSE
 - LOP TOP OF PARKING
 - CA COUNSELLOR OFFICE
 - TR TECHNICAL ROOM
 - CB COUNSELLOR BAY PARKING
 - TRIN NEW METAL DECK ROOF WITH LAMINATING



Lacoste + Stevenson

ARCHITECT
Lacoste + Stevenson
145 Pitt Street, Sydney NSW 2000
Tel: 02 9250 1234
Fax: 02 9250 1235
www.lacoste-stevenson.com.au

PROJECT
Chullora Technology Park
Hume Highway
Chullora, NSW
LOT 2 DP1009196


DEVELOPMENT APPLICATION

DATE
28/10/13

SCALE 1:500

SECTION
GROUND FLOOR PLAN

PROJECT No. 1102
DRAWING No. A-121
REVISION 1

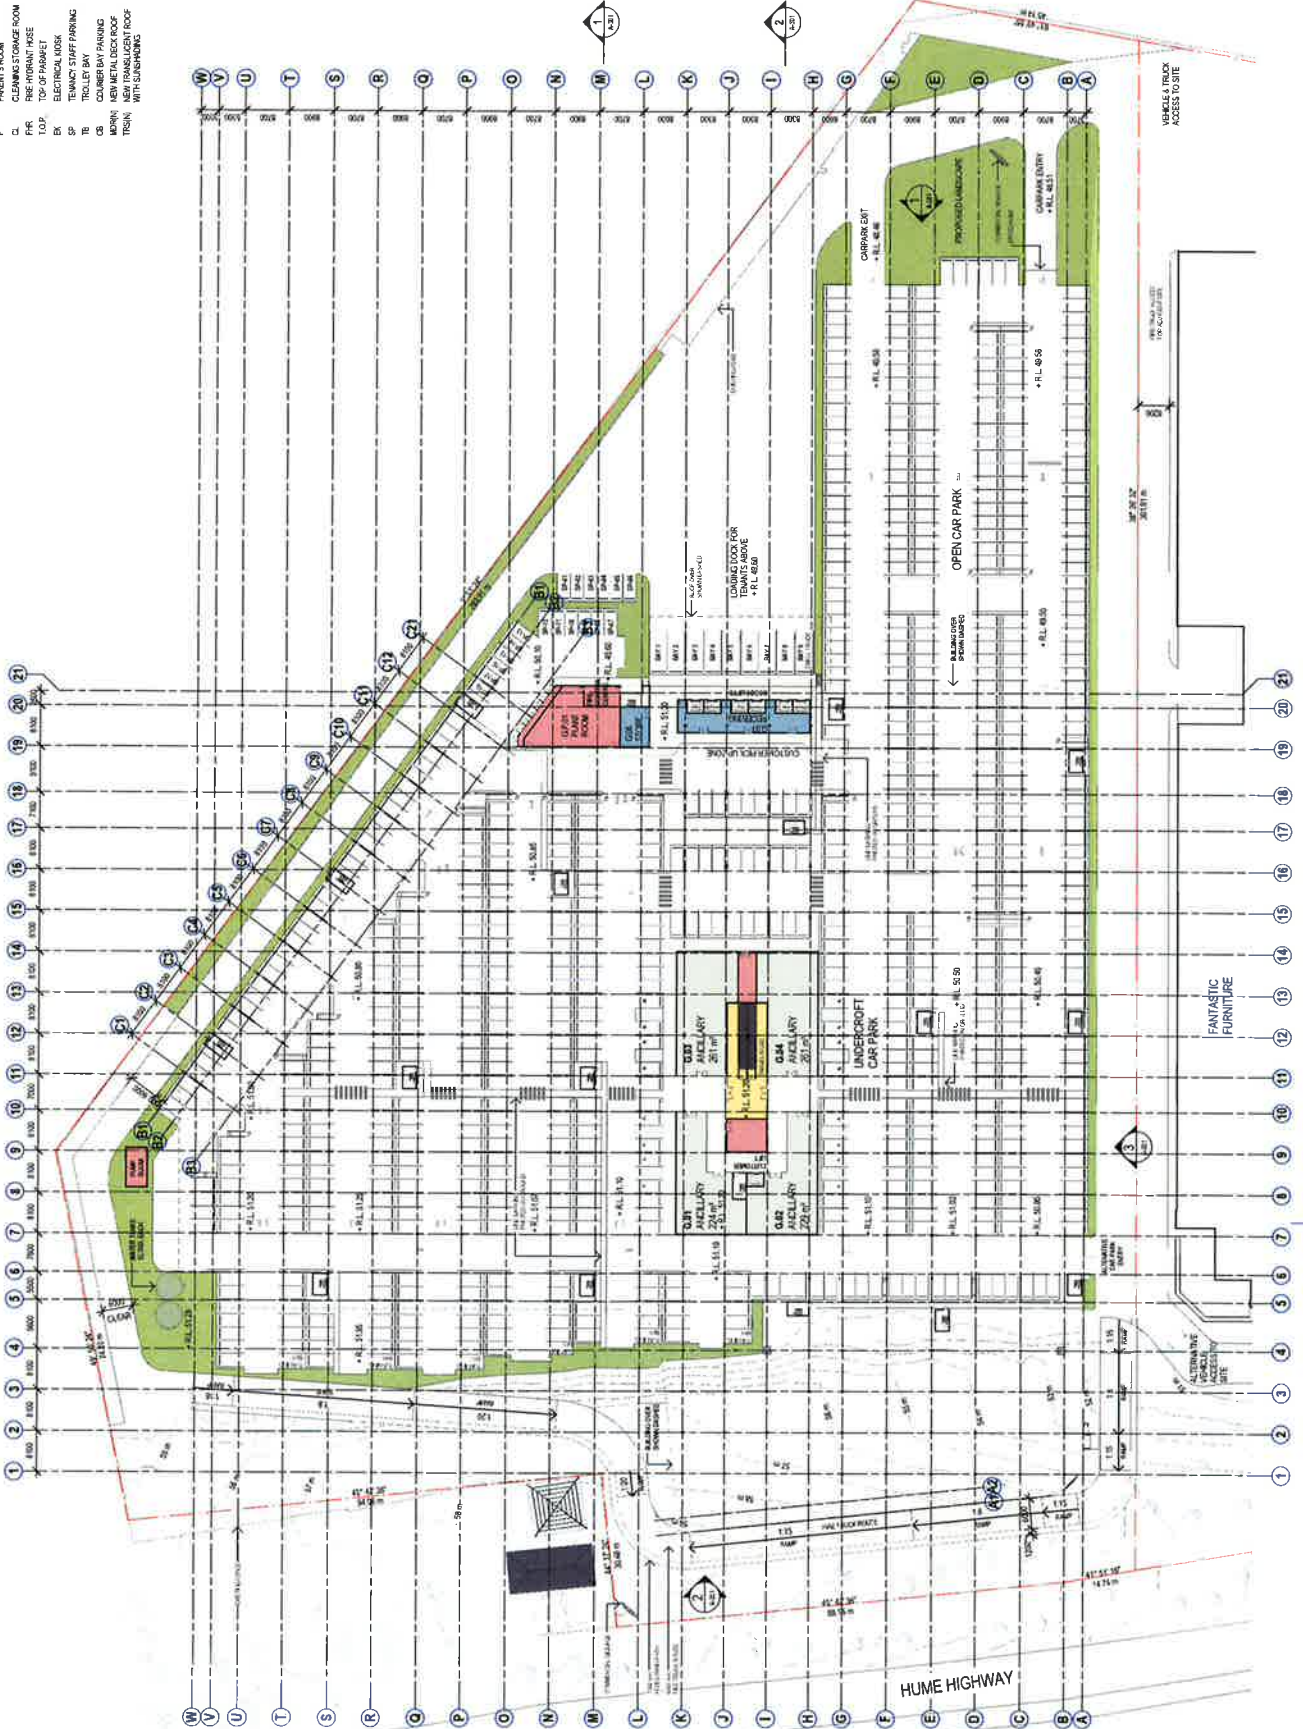

LEGEND

- MALE TOILETS
- WASH TOILETS
- ACC
- P
- CL
- FFH
- T.O.P
- EK
- SP
- TS
- COOKING
- MEETING
- TRUNK

NEW TRANSLUCENT ROOF WITH SHADING

SCALE 1:500

KEY PLAN



NO.	DATE	SUBJECT	VALUED
1	10/10/13	LEVEL 1 FLOOR PLAN	
2	10/10/13	LEVEL 1 FLOOR PLAN	
Goodman

Lacoste + Stevenson

24 Raine Street, Chullora NSW 2806
Ph: 08 9438 1234
Fax: 08 9438 1235
www.lacoste-stevenson.com.au

PROJECT

Chullora Technology Park
Hume Highway
Chullora, NSW
LOT 2 DP1008196

DEVELOPMENT APPLICATION

DATE: 28/10/13


SCALE: 1:500

DESCRIPTION: LEVEL 1 FLOOR PLAN

PROJECT No: 1102

DRAWING No: A-122


REVISION: 1

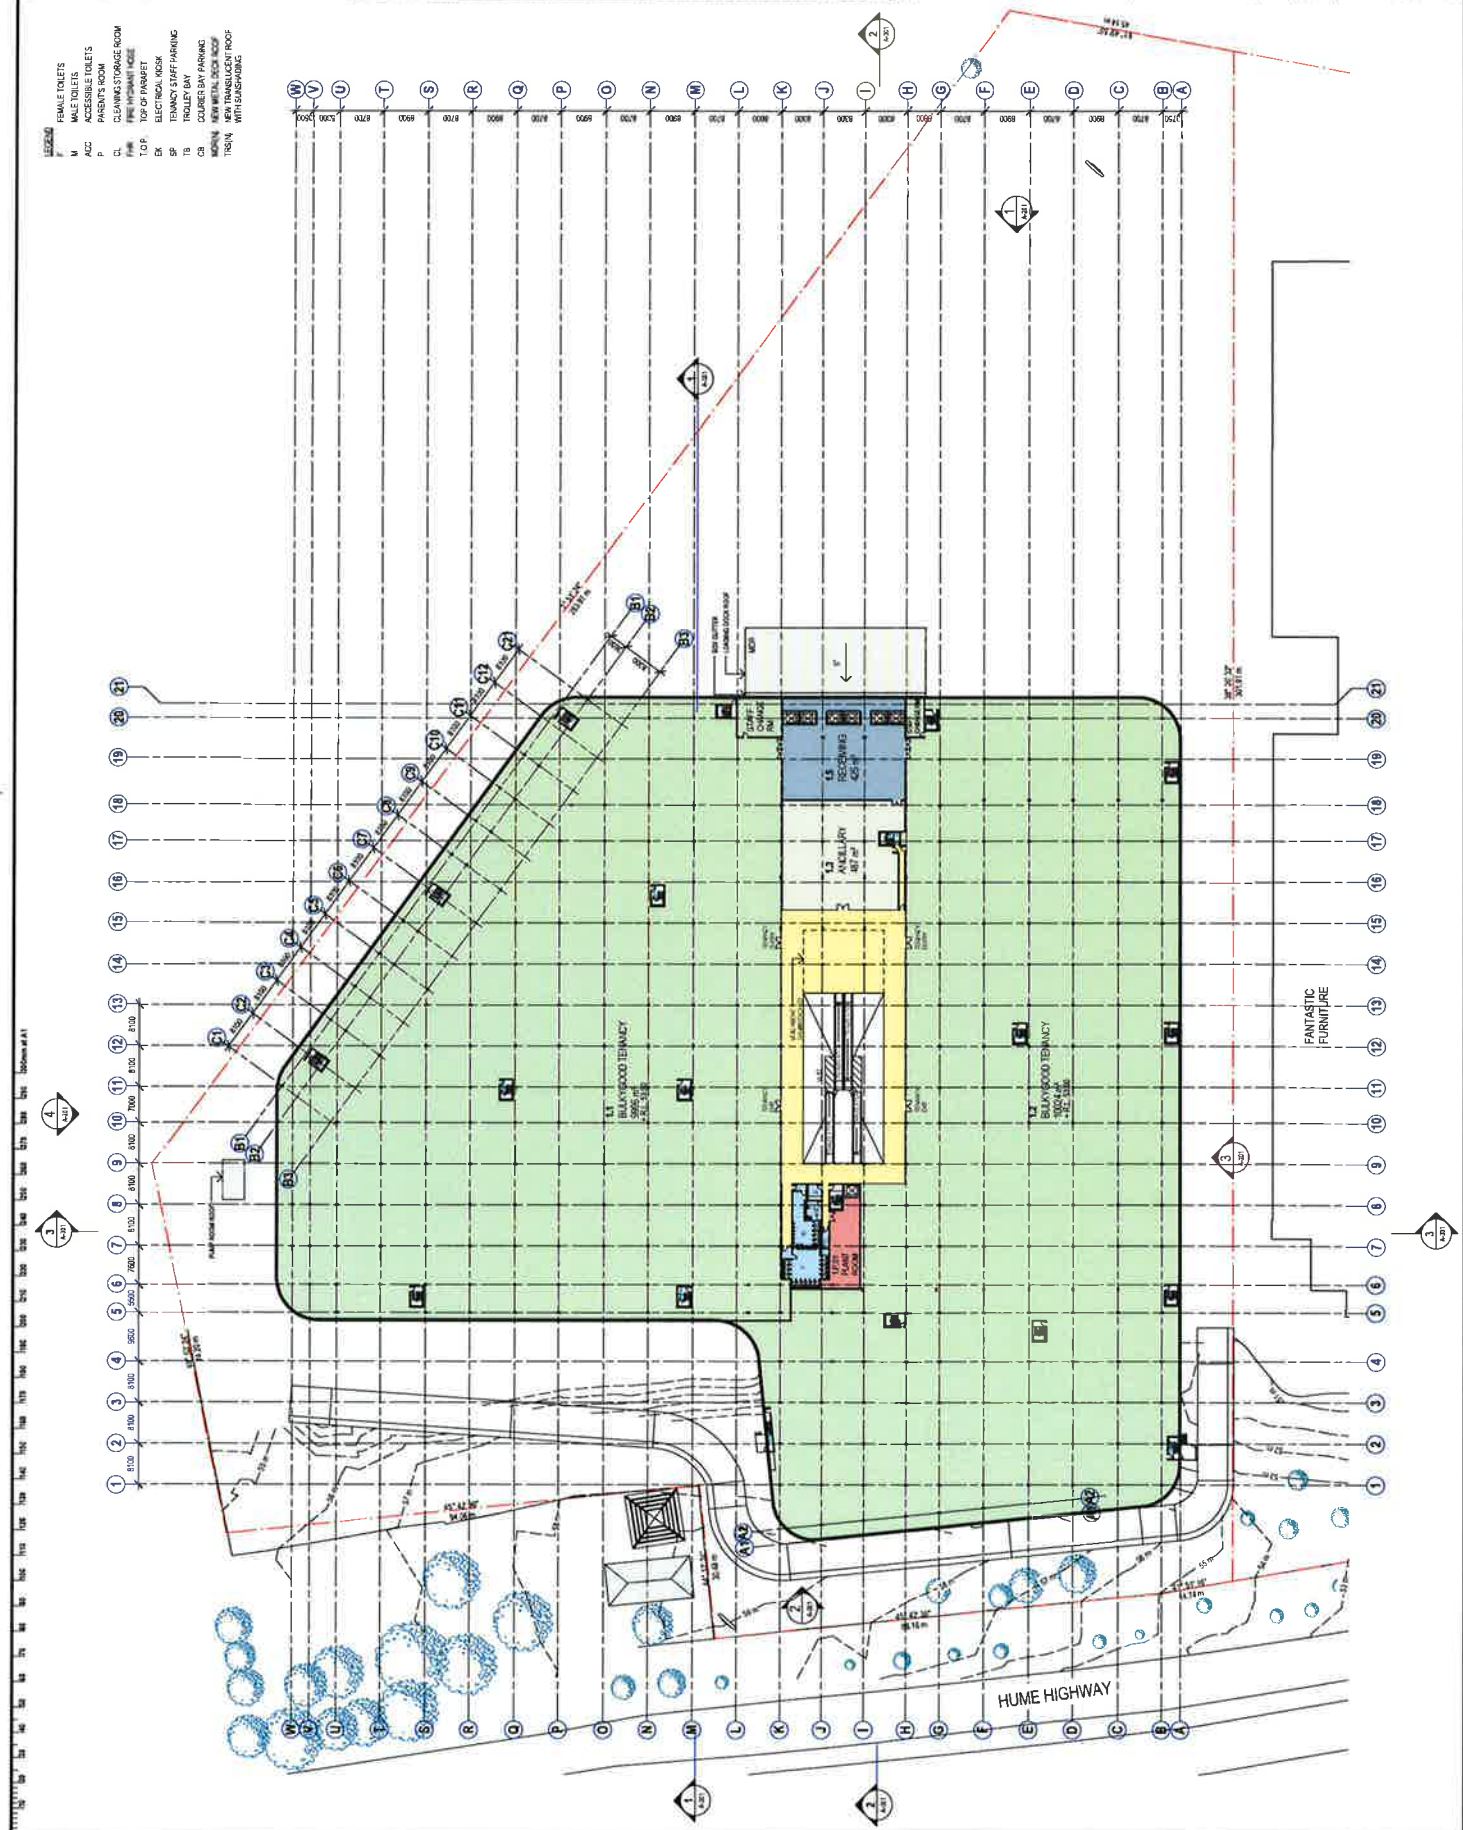



NORTH

SCALE BAR 1:500
0 5 10 20m

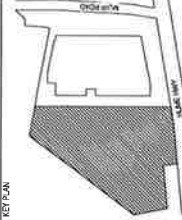

NO.	DATE	SUBJECT	VALUE
1	23/10/2013	PRELIMINARY DESIGN	1000
2	23/10/2013	FINAL DESIGN	1000
3	23/10/2013	FINAL DESIGN	1000
Chullora Technology Park
Hume Highway
Chullora, NSW
LOT 2 DP 1009196

DEVELOPMENT APPLICATION
DRAWN: 23/10/13
DATE: 23/10/13
SCALE: 1:500
DESCRIPTION: ROOF PLAN

PROJECT NO: 1102
DRAWING NO: A-124
REVISION: D

- LEGEND**
- F FEMALE TOILETS
 - M MALE TOILETS
 - ACC ACCESSIBLE TOILETS
 - C CHANGING ROOM
 - PHR PRE-HARBOR ROBE
 - T.O.P. TOP OF PARAPET
 - EK ELECTRICAL KIOSK
 - SP TENNIS STAFF PARKING
 - TR TROLLEY BAY
 - CB COURTESY BAY PARKING
 - MBR MEN METAL DECK ROOF
 - MBR MEN METAL DECK ROOF WITH RASHING

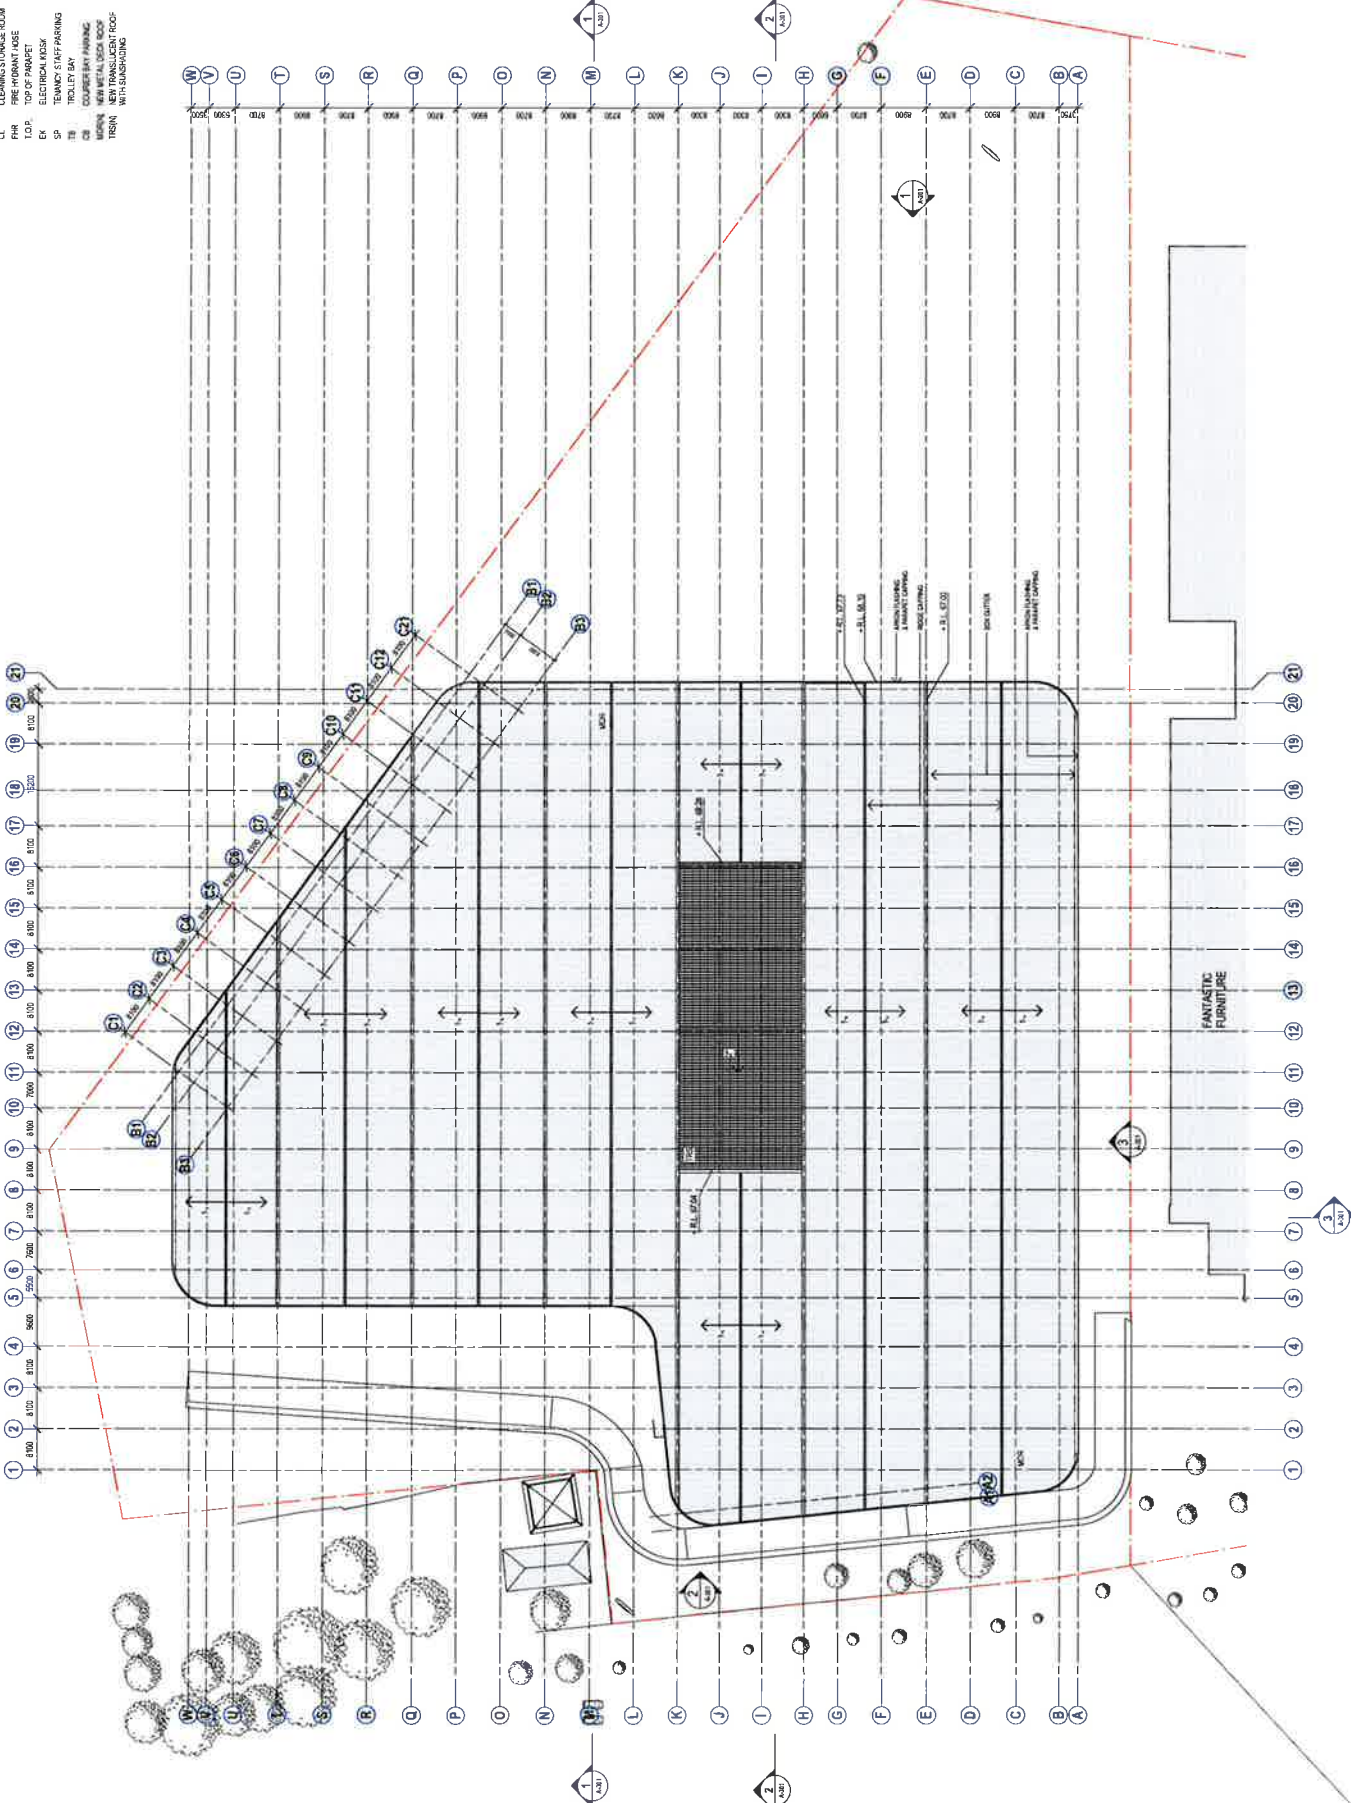



NORTH

This drawing is provided for use in connection with all relevant contracts. It is not to be used for any other purpose without the written consent of the author. Levels are in meters. Do not scale or dimension. See general notes on sheet 1 of 2 for more information. See report and notes on sheet 1 of 2 for more information.

SCALE BAR 1:500

0 5 10 20m



NO.	DATE	DESCRIPTION
1	28/10/13	ISSUED FOR PERMIT
2	28/10/13	ISSUED FOR PERMIT
DATE DATE SUBJECT VALUED



Level 17
Level 18
ARCHITECT
Lacoste + Stevenson

14 Ruse Street, Chullora NSW 2808
www.lacoste-stevenson.com.au

PROJECT

Chullora Technology Park
Hume Highway
Chullora, NSW
LOT 2 DP 1009196

DEVELOPMENT APPLICATION

DATE

SCALE 1:500


DK 28/10/13

REVISION

PROJECT No. 1102

DESCRIPTION A-125


REVISION E

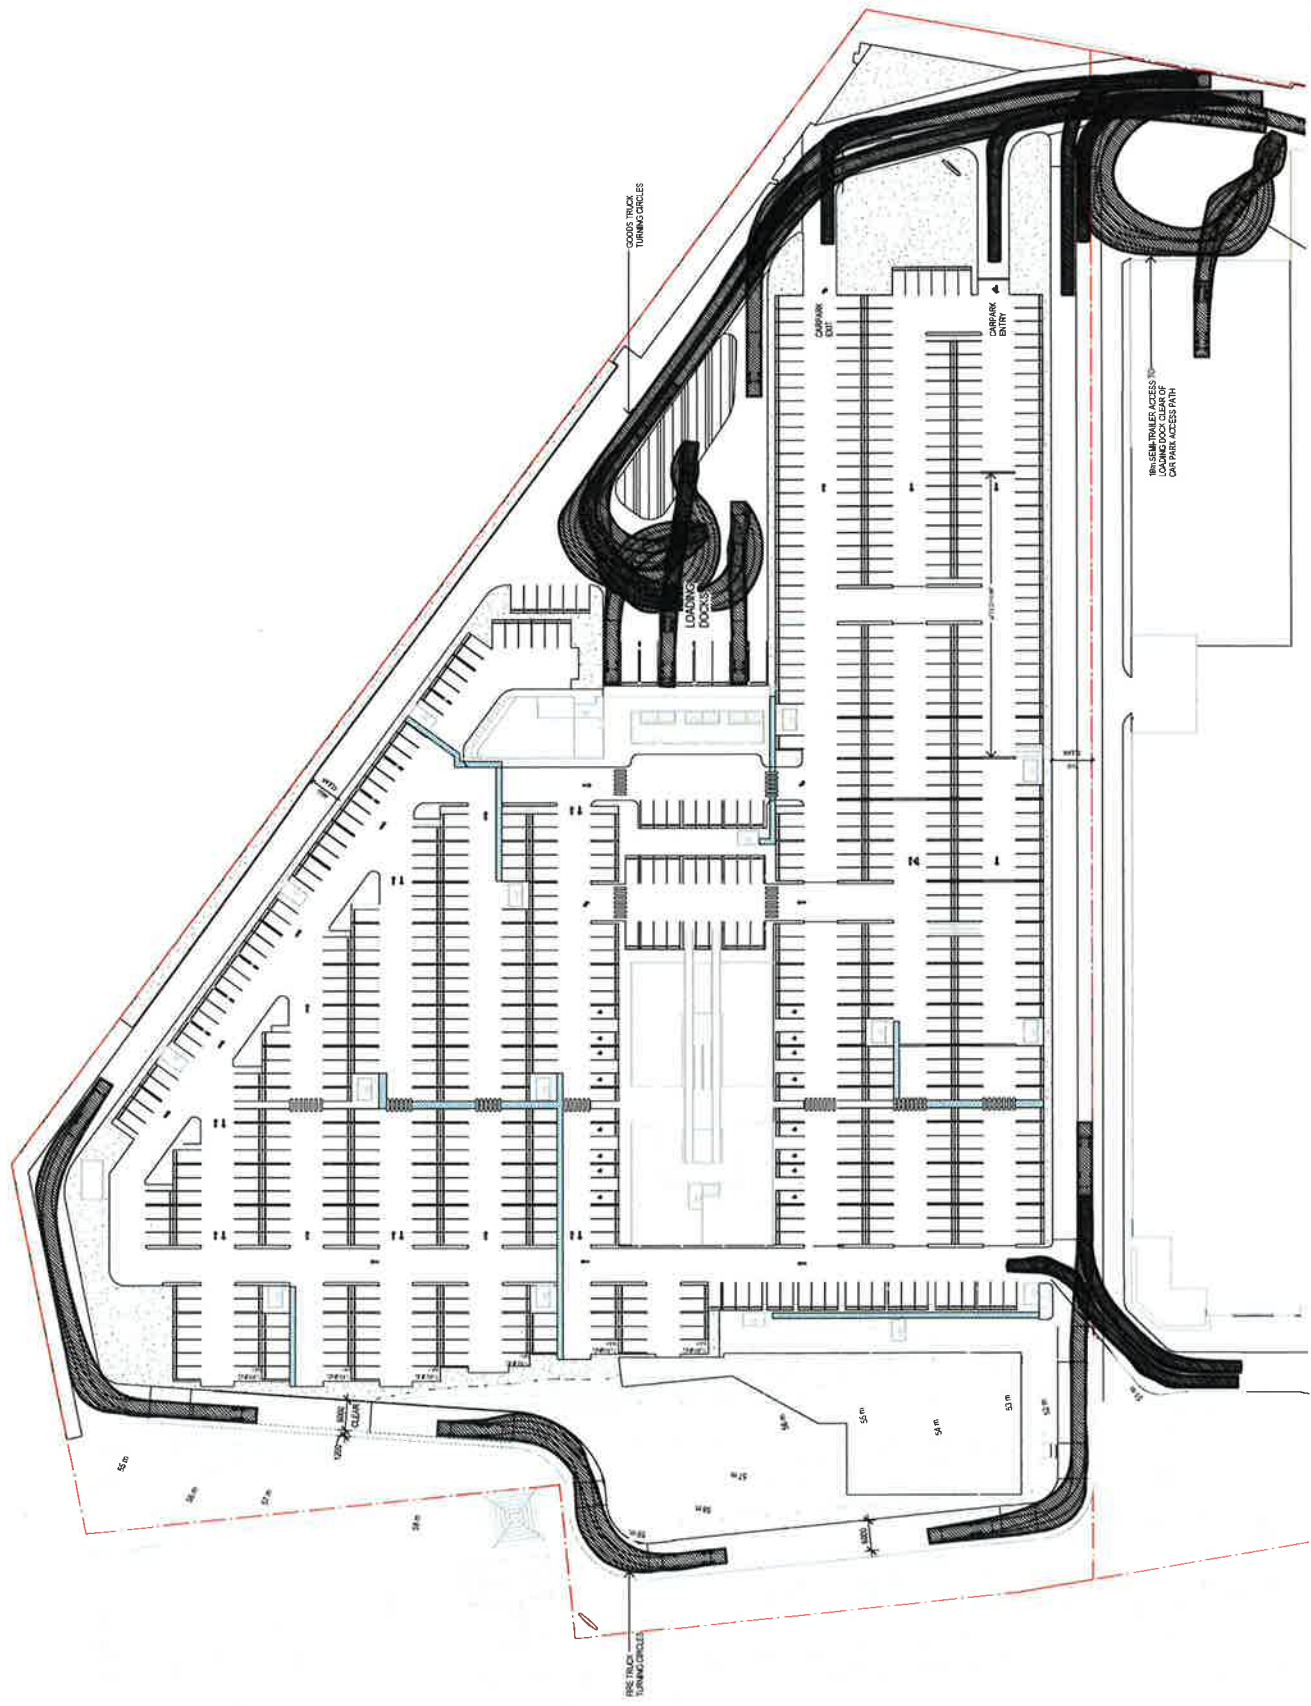

TRUCK TURNING CIRCLES
LOADING DOCKS CLEAR OF
CARPARK ACCESS PATH



TYPE	GFA (m ²)	COUNCIL PARKING RATES	PARKING SPACE REQUIRED	PROPOSED CAR SPACES
BULKY GOODS	43,895	1 CAR SPACE PER 60m ² OF GROSS FLOOR AREA	732	766

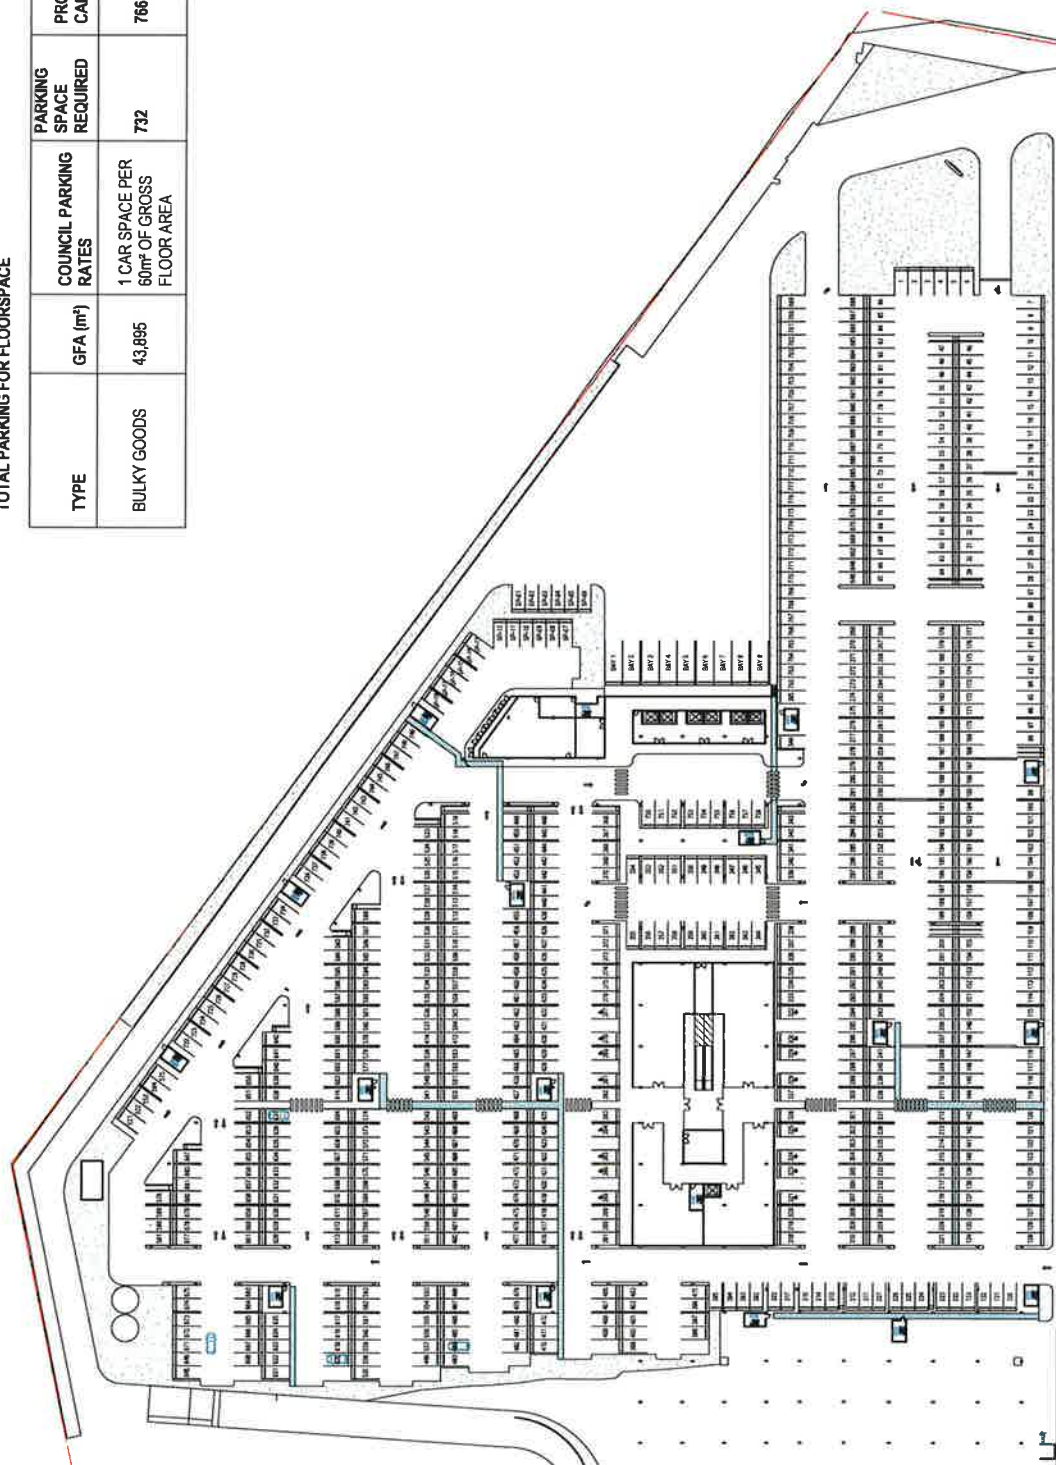

2 PROPOSED CAR PARKING GROUND PLAN

[illegible][illegible]

Chullora Technology Park
Hume Highway
Chullora, NSW
LOI 2 DP1093196

DEVELOPMENT APPLICATION

DRAWN	SCALE AT A1	DATE
DK	As indicated	28/10/13

DESCRIPTION	DATE
CARPARK LAYOUT PLAN	


PROJECT No	DRAWING No	REVISION
1102	A-130	D

- LEGEND
- 1 POLYCARBONATE WALL CLADDING
 - 2 METAL SHEET WALL CLADDING
 - 3 RENDERED BLOCK WALL
 - 4 POLYCARBONATE WALL CLADDING
 - 5 ALUMINIUM FRAMED GLAZING
 - 6 ALUMINIUM FRAMED GLAZING

This drawing should be used in conjunction with all relevant contracts and specifications. It is not to be used as a construction document. It is not to be used for any other purpose without the written consent of the author. The author is not responsible for any errors or omissions in this drawing. The user of this drawing is responsible for its use.

SCALE BAR 1:500

0 5 10 25m

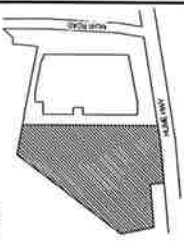

NO.	DATE	SUBJECT	VALUE
1	10/10/13	10/10/13	10/10/13
2	10/10/13	10/10/13	10/10/13
Goodman

Laoste + Stevenson

Project

Chullora Technology Park

Hume Highway

Chullora NSW

LOT 2 DP1008196

Scale 1:500





Date 28/10/13

Issue 1

Issue Date

Issue Subject

Value

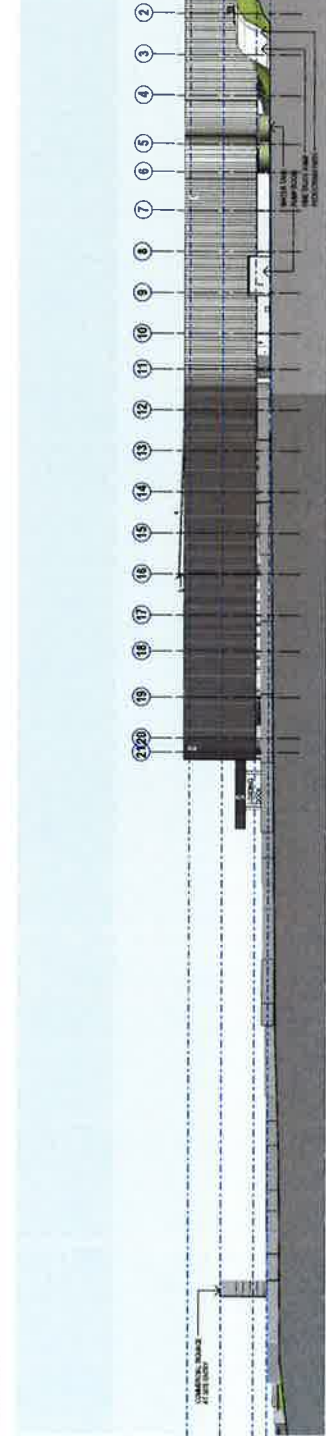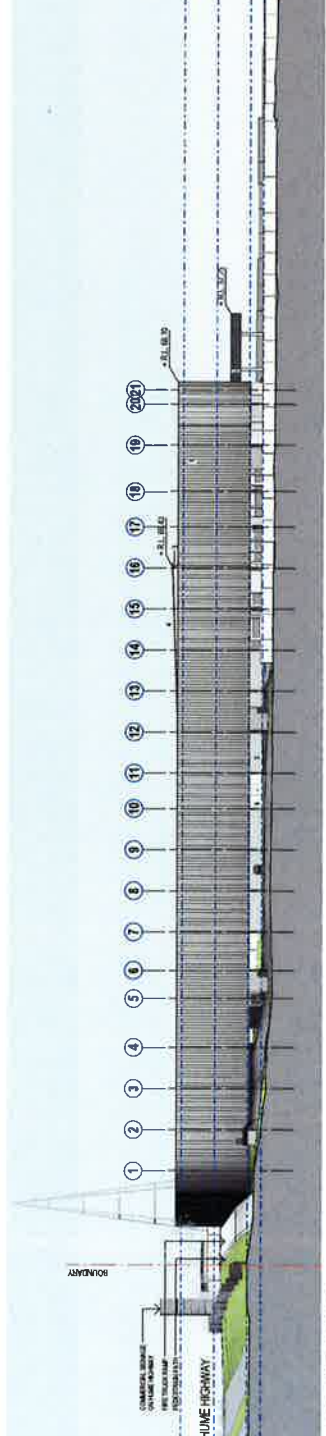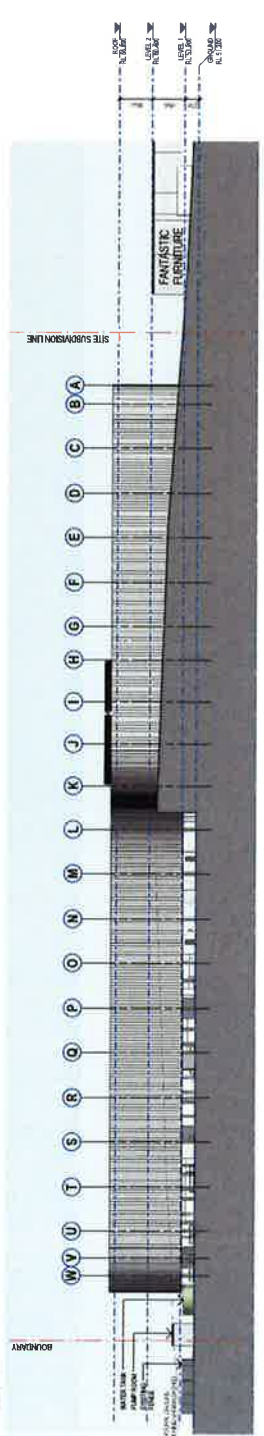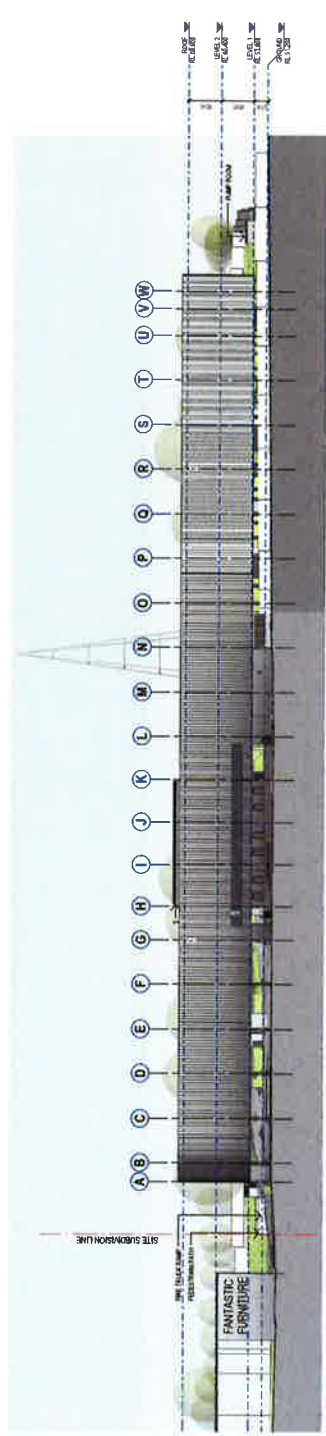

DEVELOPMENT APPLICATION

Scale 1:500

Date 28/10/13

Issue 1



Issue Date

Issue Subject

Value

PROJECT NO	DRAWING NO	REVISION
1102	A-201	E

This drawing should be read in conjunction with all related documents. It is not to be used for construction or any other purpose without the written consent of the author. The author is not responsible for any errors or omissions in this drawing. See Board documents immediately.

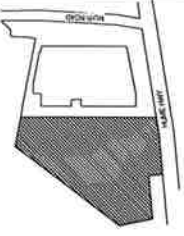 

NO.	REVISION	DATE	SUBJECT	VALUE
1	AS SHOWN			
2	AS SHOWN			
Goodman

Lacoste + Stevenson

44 Raine Street, Chullora NSW 2006
www.lacoste-stevenson.com.au
www.lacoste-stevenson.com.au


Chullora Technology Park
Hume Highway
Chullora, NSW
LOT 2 DP1009196

DEVELOPMENT APPLICATION


SP 1:500
DATE 23/10/13

SECTIONS


PROJECT NO. 1102
DRAWING NO. A-301
REVISION E

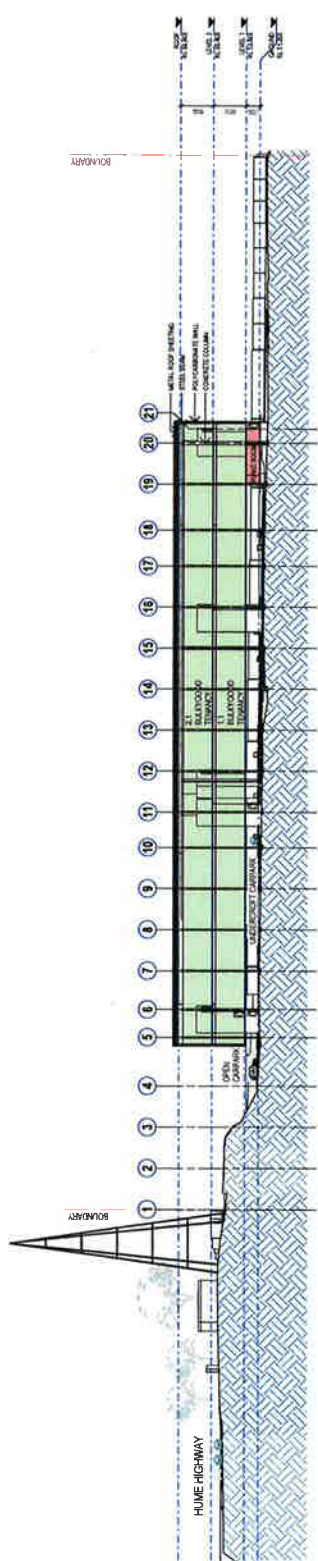

1 SECTION AA
1:500

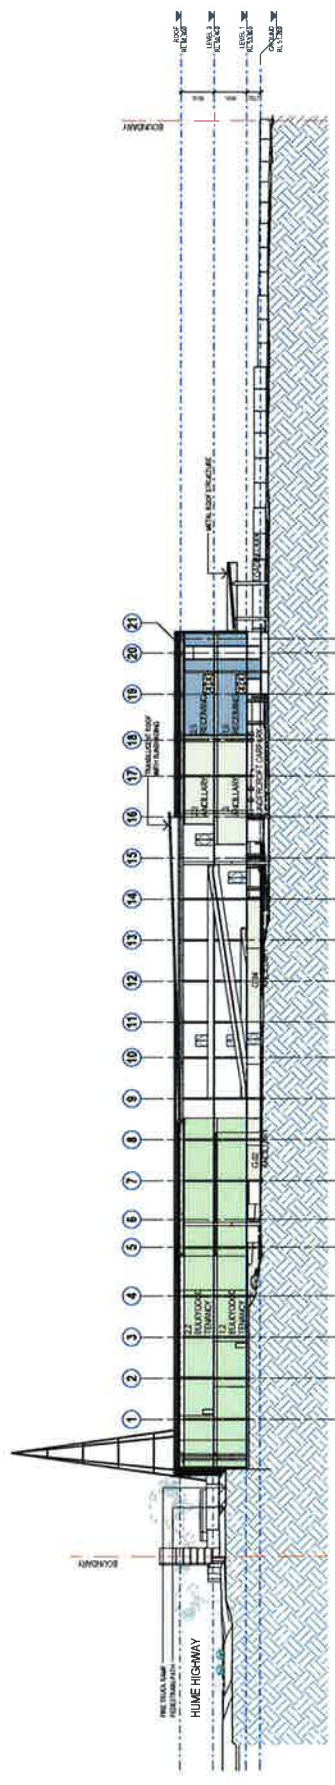


2 SECTION BB
1:500

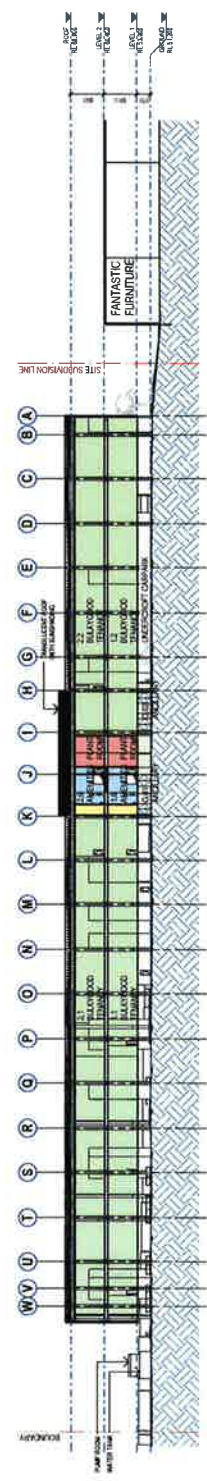

3 SECTION CC
1:500



1. VIEW FROM CARPARK ENTRY

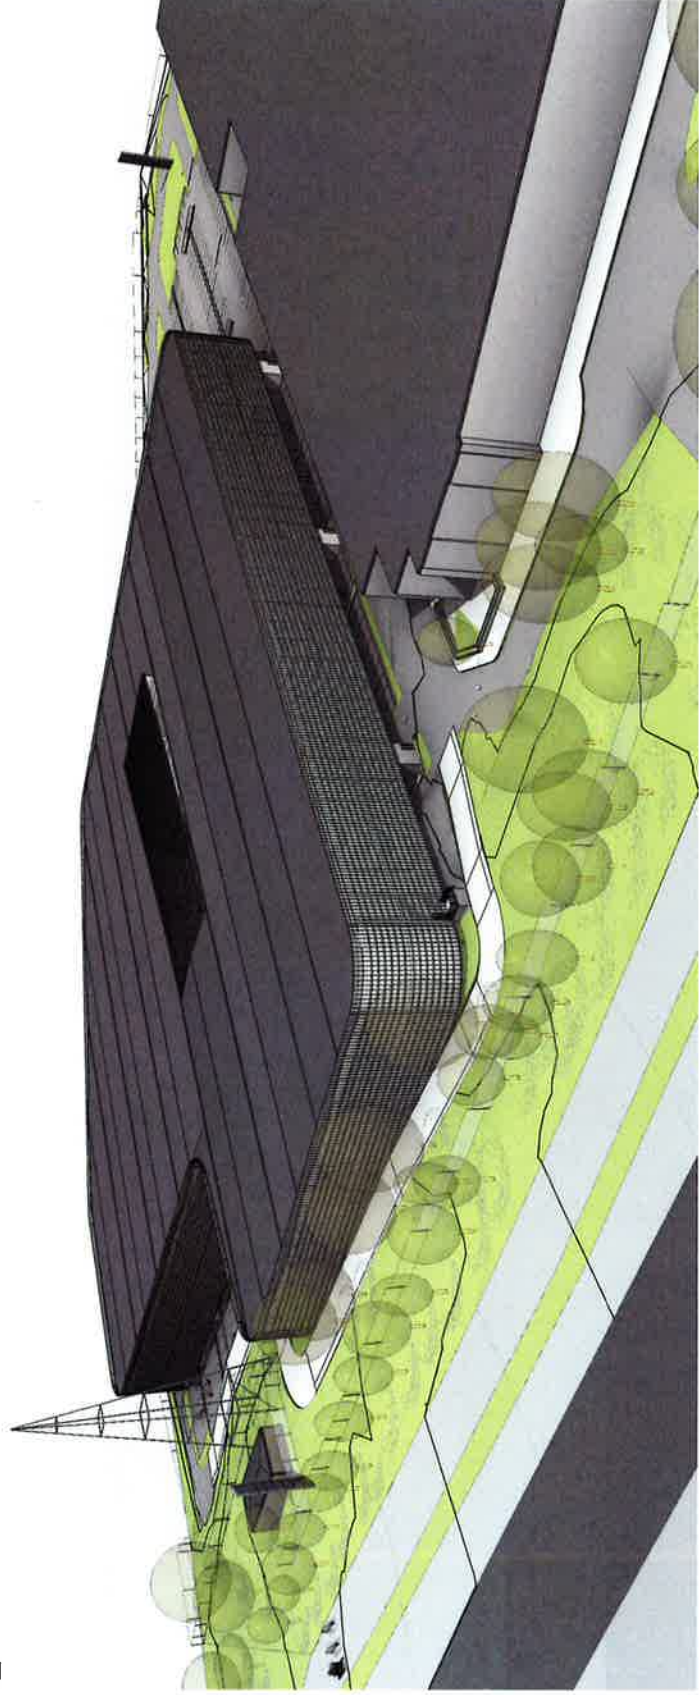


2. AERIAL VIEW - NORTHEAST

This drawing should be read in conjunction with all relevant contracts and specifications. The drawings are a preliminary design and are not to be used for construction purposes. The drawings are not to be used for any other purpose without the written consent of the architect.

SCALE BAR 1:500

KEY PLAN

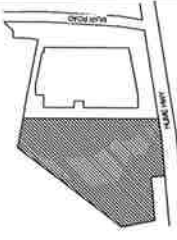

NO.	REVISION	DATE	BY	CHKD.	APPD.
1					
2					
DATE DATE SUBJECT VALUATION

DATE

DATE

be read in conjunction with all relevant contracts, specifications and drawings. Dimensions are in millimetres. Levels are metres. Do not scale off drawings. Use figured dimensions only. Check dimensions on Site. Report discrepancies immediately.

KEY PLAN



A	04/06/14	PRELIMINARY	SP
B	09/06/14	HUME HWY SIGNAGE PLAN ADDED	SP
C	18/06/14	PAGE REDUCED TO A3	SP

ISSUE DATE SUBJECT

CLIENT



Level 17
60 Castlereagh St
Sydney NSW 2000

ARCHITECT

Lacoste +
Stevenson

64 Rose Street, Chippendale NSW 2008
tel 02 9310 1555
info@lacoste-stevenson.com.au
web www.lacoste-stevenson.com.au

PROJECT

Chullora Technology Park
Hume Highway
Chullora, NSW
LOT 2 DP1009196

DRAWN SCALE AT A1

DATE

SP

18/06/14

DESCRIPTION

SIGNAGE

PROJECT No DRAWING No REVISION

1102 A-601 C

3 SIGNAGE ELEVATION

1:100

2 SIGNAGE PLAN - CAR PARK ENTRY

1:100




1 SIGNAGE PLAN - HUME HWY

1:100

CAR PARK KERB

TENANT'S SIGN


NATURAL GROUND LEVEL

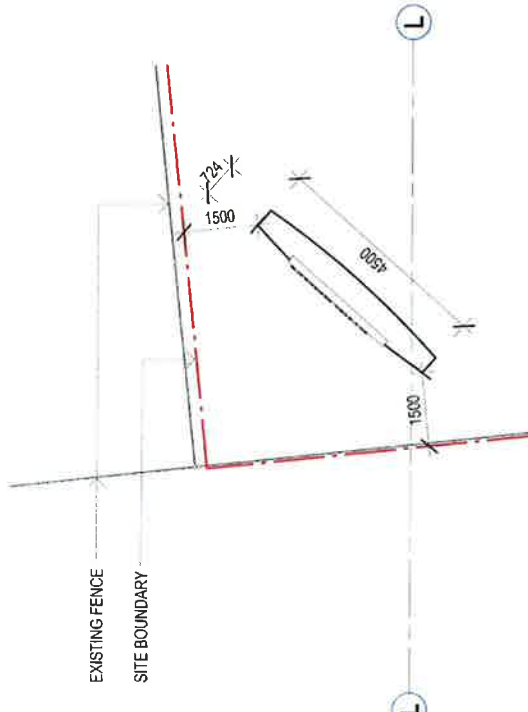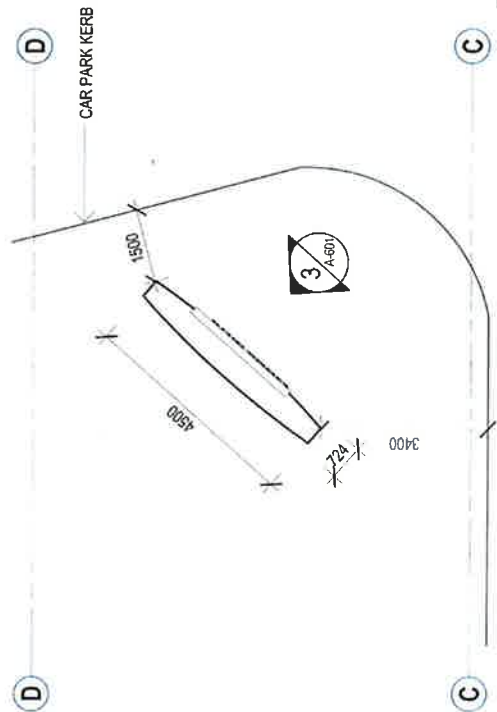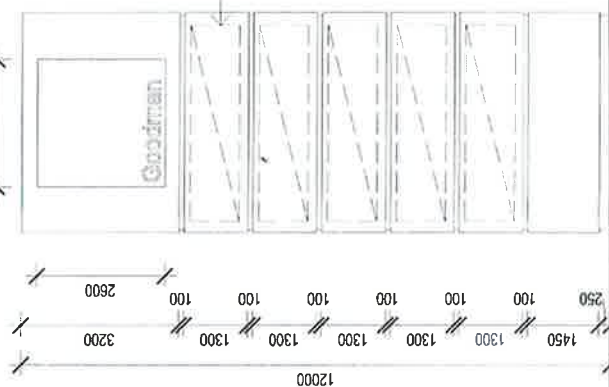



2.

См. также: [Список статей, в которых используются шаблоны {{ссылка на статью}}](#)

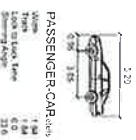

The scores

Goodman

at&I

OPTION 1	SKC02	14-200	P1
----------	-------	--------	----