


ORAN PARK DRIVE UPGRADE & CATHERINE PARK DRIVE INTERSECTION ROAD & DRAINAGE DESIGN PRELIMINARY



DRAWING LIST


GENERAL	
000	COVER SHEET
001	GENERAL LAYOUT PLAN
002	STANDARD NOTES & LEGEND
ROADWORKS	
101	CIVIL ENGINEERING PLAN SHEET 01 OF 02
102	CIVIL ENGINEERING PLAN SHEET 02 OF 02
201	ORAN PARK DRIVE LONGITUDINAL SECTIONS SHEET 01 OF 02
202	ORAN PARK DRIVE LONGITUDINAL SECTIONS SHEET 02 OF 02
203	ORAN PARK DRIVE TYPICAL CROSS SECTIONS
204	CATHERINE PARK DRIVE LONGITUDINAL & TYPICAL CROSS SECTIONS
205	SCHOOL ACCESS WAY LONGITUDINAL & TYPICAL CROSS SECTIONS
301	ORAN PARK DRIVE CROSS SECTIONS CH280 - CH465
302	ORAN PARK DRIVE CROSS SECTIONS CH480 - SAG610.514
303	ORAN PARK DRIVE CROSS SECTIONS TP613.799 - CH810
304	ORAN PARK DRIVE CROSS SECTIONS CH825 - CH990
305	ORAN PARK DRIVE CROSS SECTIONS CH1005 - CH1155
306	ORAN PARK DRIVE CROSS SECTIONS CH1170 - CH1320
307	ORAN PARK DRIVE CROSS SECTIONS CH1335 - CH1395
308	CATHERINE PARK DRIVE & SCHOOL ACCESS WAY CROSS SECTIONS
401	INTERSECTION DETAILS KERB RETURNS 01 & 02
402	INTERSECTION DETAILS KERB RETURNS 03 & 04
411	PAVEMENT PLAN SHEET 01 OF 02
412	PAVEMENT PLAN SHEET 02 OF 02
421	SERVICES PLAN SHEET 01 OF 02
422	SERVICES PLAN SHEET 02 OF 02
DRAINAGE	
501	CATCHMENT PLAN SHEET 01 OF 02
502	CATCHMENT PLAN SHEET 02 OF 02
503	DRAINAGE LONGITUDINAL SECTIONS LINE No.1-4 & 7
504	DRAINAGE LONGITUDINAL SECTIONS LINE No.5 & 8
505	DRAINAGE LONGITUDINAL SECTIONS LINE No.9-12
511	DRAINAGE CALCULATIONS SHEET 01 OF 02
512	DRAINAGE CALCULATIONS SHEET 02 OF 02
521	DIVERSION SWALE No.1 & 2 PLAN
522	DIVERSION SWALE No.1 & 2 LONGITUDINAL & TYPICAL CROSS SECTIONS
SEDIMENT & EROSION CONTROL	
701	SEDIMENT & EROSION CONTROL PLAN SHEET 01 OF 02
702	SEDIMENT & EROSION CONTROL PLAN SHEET 02 OF 02
703	SEDIMENT & EROSION CONTROL NOTES & DETAILS
TRAFFIC	
801	LINEMARKING & SIGNAGE PLAN SHEET 01 OF 04
802	LINEMARKING & SIGNAGE PLAN SHEET 02 OF 04
803	LINEMARKING & SIGNAGE PLAN SHEET 03 OF 04
804	LINEMARKING & SIGNAGE PLAN SHEET 04 OF 04
811	TRAFFIC MANAGEMENT PLAN STAGE 1 & 2 CONSTRUCTION
812	TRAFFIC MANAGEMENT PLAN STAGE 3 CONSTRUCTION
STRUCTURAL	
901	STRUCTURAL DETAILS TYPICAL PITS
902	STRUCTURAL DETAILS PIT No.1-3 BASE SLAB
903	STRUCTURAL DETAILS PIT No.1-3 ROOF SLAB
904	STRUCTURAL DETAILS PIT No.1-3 SECTIONS
905	STRUCTURAL DETAILS PIT No.4-3
911	STRUCTURAL DETAILS CULVERT BASES
921	STRUCTURAL DETAILS HEADWALL 1-4
922	STRUCTURAL DETAILS HEADWALL 4-4

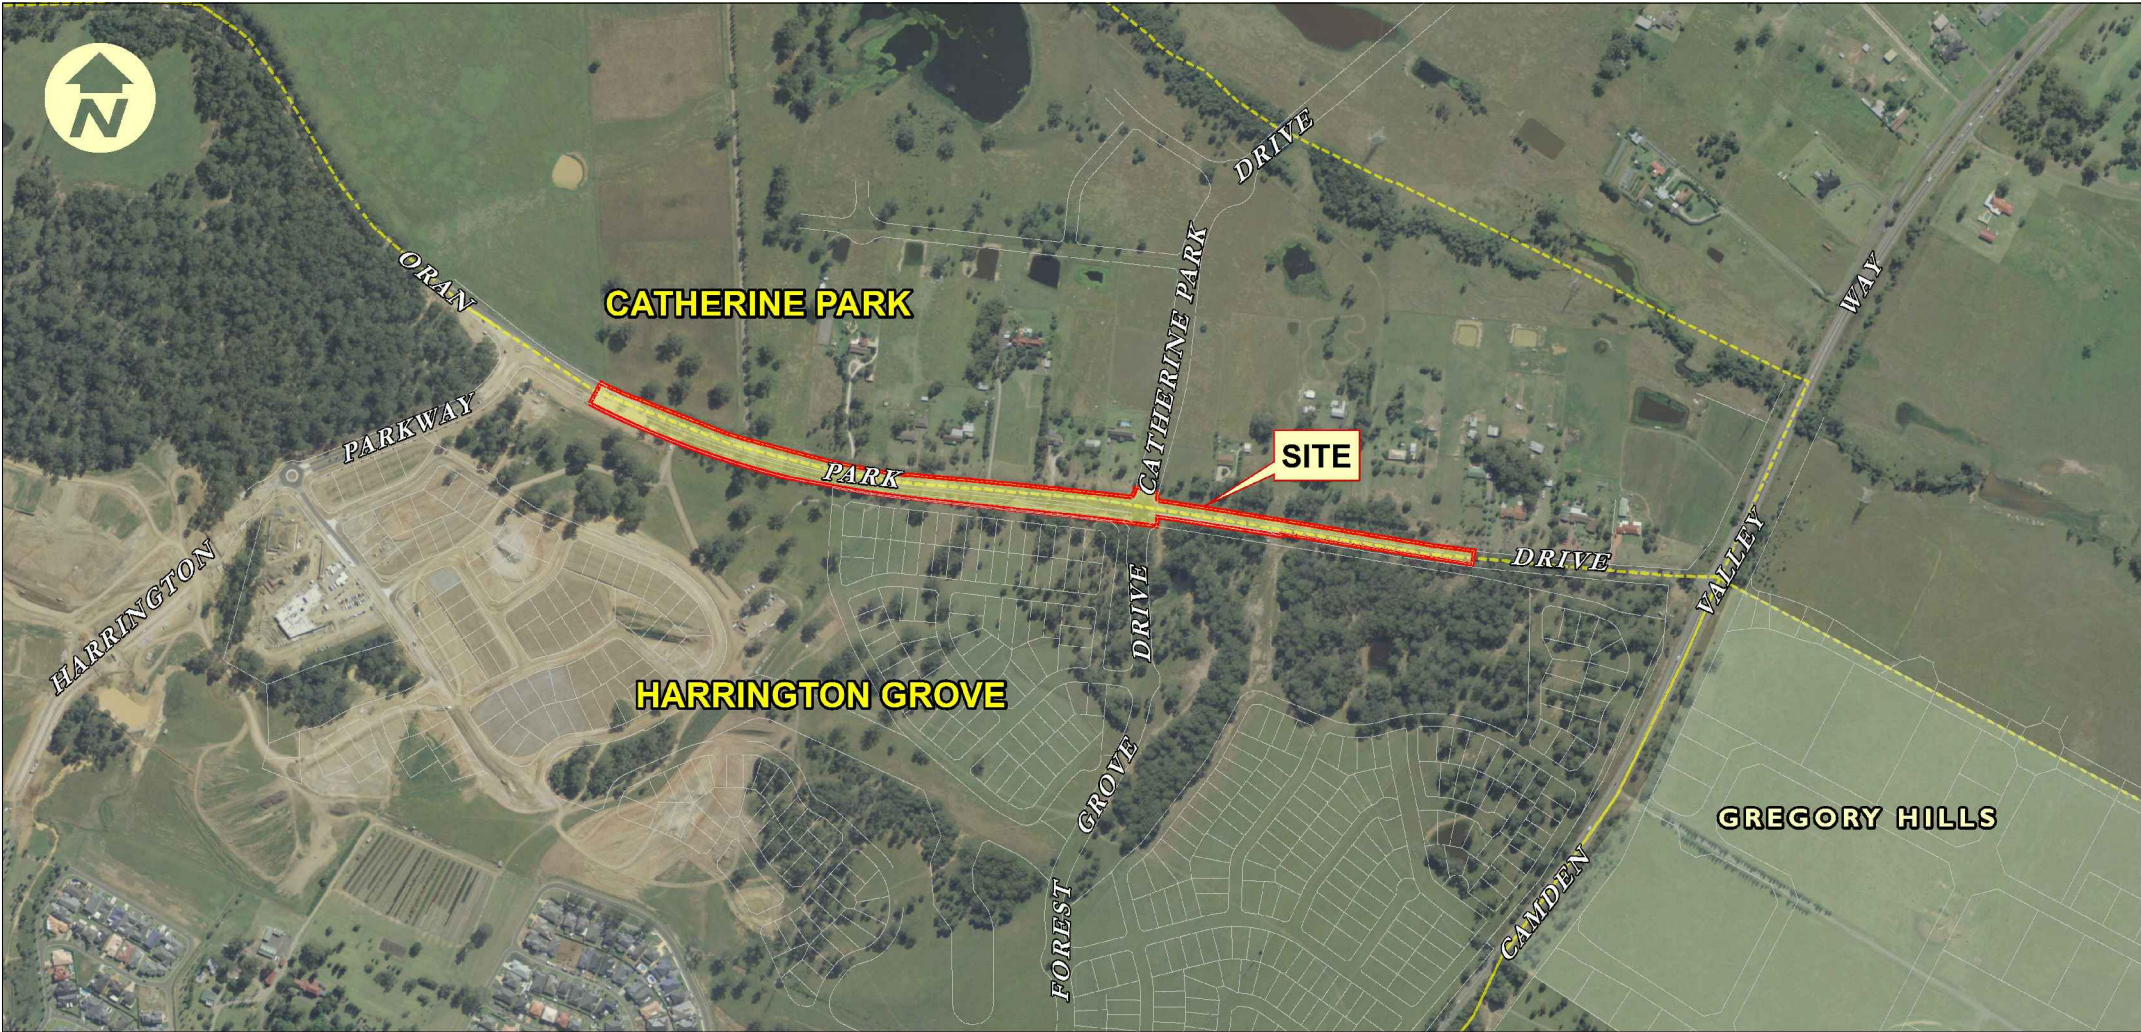


LOCALITY PLAN
N.T.S.

LGA CAMDEN COUNCIL

HIXSON PTY. LTD.

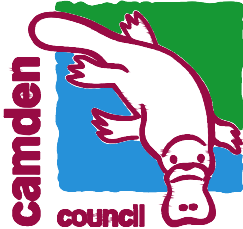


ORAN PARK DRIVE UPGRADE & CATHERINE PARK DRIVE INTERSECTION ROAD & DRAINAGE DESIGN

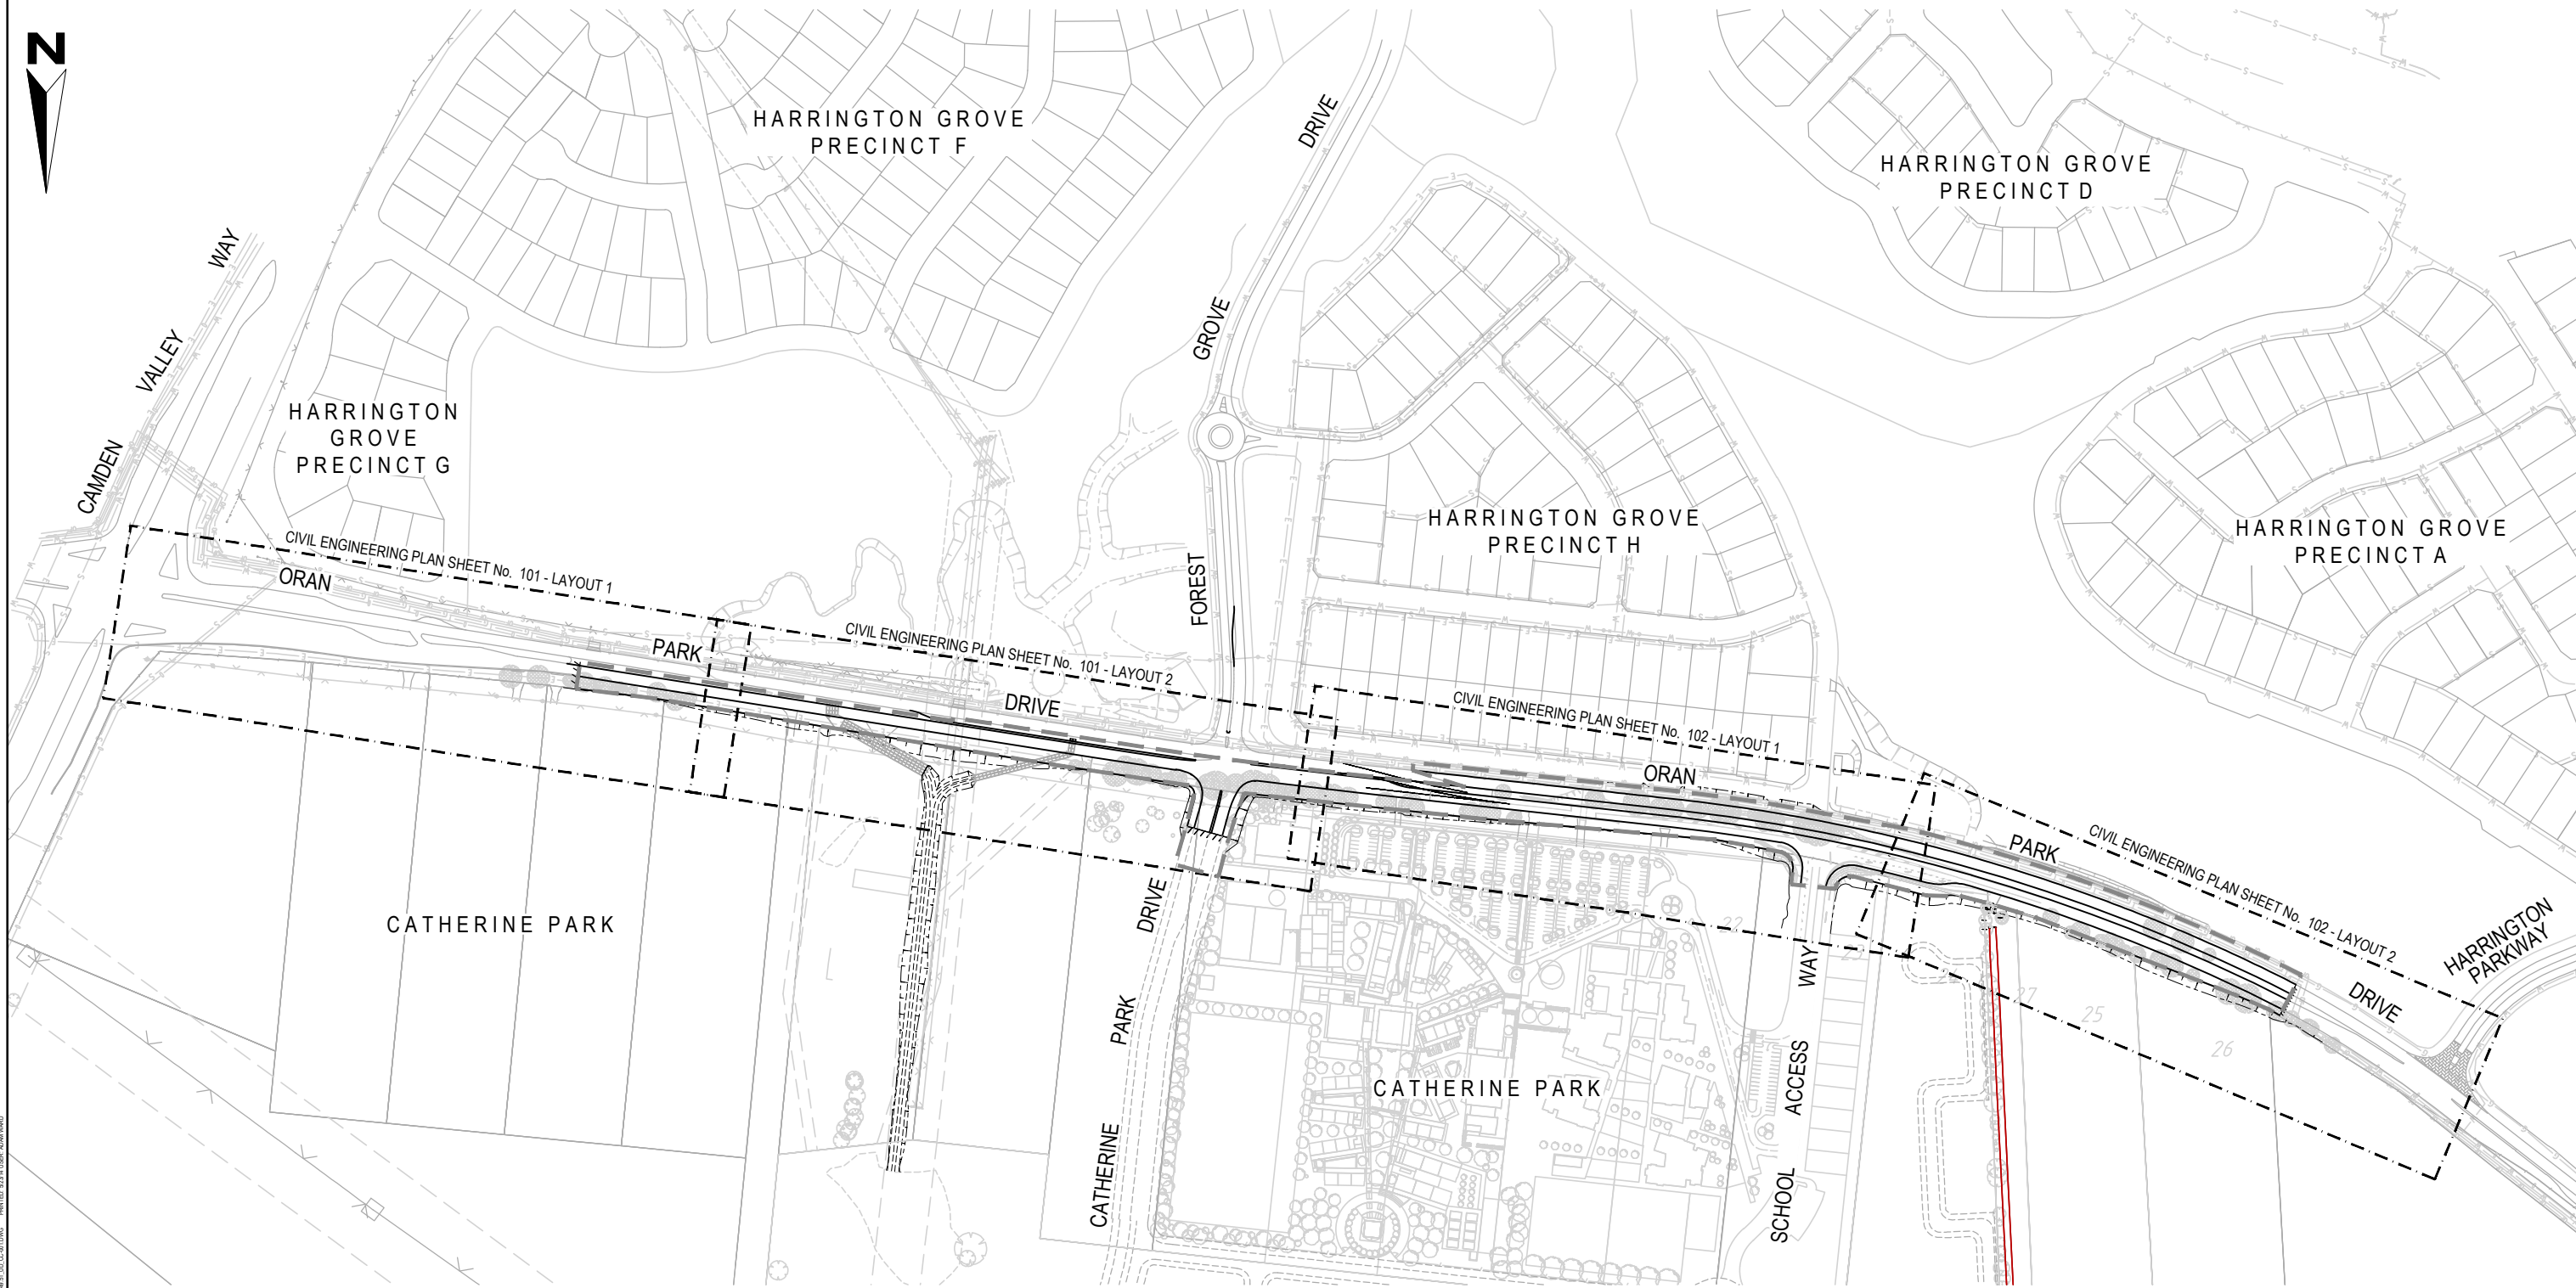

PRELIMINARY

Revisions						
00	AW	DD	CB	4/02/2013	ISSUED FOR REVIEW	
First	AW	DD	CB	4/02/2013		
Issue	Drawn	Design	Check	Appd.	Date	Revision Details

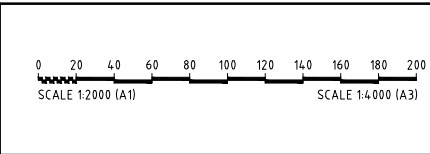

Disclaimer and Copyright:
ALL DIMENSIONS TO BE CHECKED ON SITE BY
SUPERINTENDENT PRIOR TO CONSTRUCTION.
USE WRITTEN DIMENSIONS ONLY, DO NOT
SCALE.

CONSULT AUSTRALIA
Member Firm

Quality System
Quality
Endorsed
Company

Approval:
BY: TOBY TAMES
BE (Hons) GradDipMgt CPEng
MIEAust, Manager Urban Development
SIGN:
DATE:

Client:
HIXSON PTY. LTD.

Project:
ORAN PARK DRIVE UPGRADE &
CATHERINE PARK DRIVE INTERSECTION
ROAD & DRAINAGE DESIGN



Drawing Title: GENERAL LAYOUT PLAN				
Project No.: X12249.51	Stage: CC	Milestone: 001	Dwg No.: 00	Revision:

GENERAL

G3 NO TREES TO BE REMOVED UNLESS APPROVAL IS GRANTED BY COUNCILS LANDSCAPE COMPLIANCE OFFICER.

G4 MAKE SMOOTH JUNCTIONS WITH EXISTING WORKS

G5 NO WORK TO BE CARRIED OUT ON ADJOINING PROPERTIES WITHOUT THE WRITTEN PERMISSION FROM THE OWNER.

G6 VEHICULAR ACCESS AND ALL UTILITIES/SERVICES ARE TO BE MAINTAINED AT ALL TIMES TO ADJOINING PROPERTIES AFFECTED BY CONSTRUCTION.

G7 ALL RUBBISH, BUILDINGS, SHEDS, AND FENCES ARE TO BE REMOVED TO THE SATISFACTION OF THE PRINCIPAL CERTIFYING AUTHORITY/ ROADS AUTHORITY.

- E1 EARTHWORKS ARE TO BE CARRIED OUT TO THE SATISFACTION OF THE PRINCIPAL CERTIFYING AUTHORITY// ROADS AUTHORITY. UNSUITABLE MATERIALS ARE TO BE REMOVED FROM ROADS AND LOTS PRIOR TO FILLING. THE CONTRACTOR IS TO ARRANGE AND MAKE AVAILABLE COMPACTION TESTING RESULTS FOR ALL AREAS THAT CONTAIN FILL IN EXCESS OF 200mm.
- E2 COMPACTION OF EARTHWORKS SHALL CONTINUE UNTIL A DRY DENSITY RATIO OF 95% FOR SITE FILLING AND 100% FOR ROAD PAVEMENT SUBGRADES HAS BEEN ACHIEVED IN ACCORDANCE WITH TEST METHOD AS1289.5.3.1 OR AS1289.5.11.
- E3 THE CONTROL TESTING OF EARTHWORKS SHALL BE IN ACCORDANCE WITH THE GUIDELINES IN AS3798 "GUIDELINES ON EARTHWORKS FOR COMMERCIAL AND RESIDENTIAL DEVELOPMENTS". WHERE IT IS PROPOSED TO USE TEST METHOD AS1298.5.8.2 TO DETERMINE THE FIELD DENSITY, A SAND REPLACEMENT METHOD SHALL BE USED TO CONFIRM THE RESULTS.
- E4 THE SUBDIVISIONAL GEOTECH ACCREDITED CERTIFIER, SHALL HAVE A LEVEL1 RESPONSIBILITY FOR ALL FILLING AS DEFINED IN APPENDIX B AS3798 "GUIDELINES ON EARTHWORKS FOR COMMERCIAL AND RESIDENTIAL DEVELOPMENTS" AND AT THE END OF THE WORKS SHALL CONFIRM THE EARTHWORKS COMPLY WITH THE REQUIREMENTS OF THE SPECIFICATION AND DRAWINGS BY WRITTEN NOTIFICATION.
- E5 IN AREAS TO BE FILLED WHERE THE SLOPE OF THE NATURAL SURFACE EXCEEDS 1:1V/4:1H), BENCHES ARE TO BE CUT TO PREVENT SLIPPING OF THE PLACED FILL MATERIAL AS REQUIRED BY THE COUNCIL.
- E6 ALL BATTERS ARE TO BE SCARIFIED TO A DEPTH OF 50mm TO ASSIST THE ADHESION OF TOP SOIL TO BATTER FACE.
- E7 PROVIDE MINIMUM 150mm AND MAXIMUM 300mm TOPSOIL WITHIN FOOTPATHS, FILLED AREAS AND ALL OTHER AREAS DISTURBED DURING CONSTRUCTION. TOPSOILED AREAS TO BE STABILISED WITH APPROVED VEGETATION A MAXIMUM OF 2 DAYS AFTER TOPSOILING AND ARE TO BE WATERED TO ENSURE GERMINATION.
- E8 THE CONTRACTOR SHALL CONTROL SEDIMENTATION, EROSION AND POLLUTION DURING CONSTRUCTION IN ACCORDANCE WITH THE REQUIREMENTS OF THE CURRENT EDITION OF 'MANAGING URBAN STORMWATER: SOILS AND CONSTRUCTION' PROVIDED BY LANDCOM.
- E9 A 1-METRE WIDE, CONTINUOUS STRIP OF COUGH GRASS SHALL BE PLACED BEHIND THE BACK OF ALL KERBS AND OTHER CONCRETE STRUCTURES IMMEDIATELY AFTER THE COMPLETION OF THE FOOTPATH GRADING OR OTHER ELEMENTS AS APPLICABLE, SHALL BE MAINTAINED AND REPLACED AS A REQUIREMENT DURING THE CONSTRUCTION MAINTENANCE PERIOD.

- R1 SUBGRADES AND SUBBASES ARE TO BE COMPACTED IN ACCORDANCE WITH COUNCILS CONSTRUCTION SPECIFICATION.
- R2 SUBSOIL DRAINS TO BE PROVIDED ON BOTH SIDES OF ROADS (EXCEPT WHERE THERE IS STORMWATER DRAINAGE)
- R3 150 x 50 H.D. GALVANISED STEEL KERB OUTLETS TO BE PLACED IN ALL KERB TYPES ON LOW SIDE OF LOTS WITHIN 2m DOWNSTREAM OF THE PROLONGATION OF THE LOT CORNER WITH THE LOWEST REDUCED LEVEL AND TO THE REQUIREMENTS OF THE PRINCIPAL CERTIFYING AUTHORITY. IF THAT LOCATION COINCIDED WITH A STORMWATER PIT A CONNECTION TO THAT PIT SHALL BE PROVIDED IN LIEU OF THE KERB OUTLET PROVIDE SUITABLE ADAPTOR TO ALLOW CONNECTION OF 90mm DIAMETER STORMWATER PIPE.
- R4 LIPLESS PERAMBULATOR CROSSINGS ARE TO BE PROVIDED IN ALL KERB RETURNS WHERE REQUIRED BY COUNCIL.
- R5 SERVICE CONDUITS TO BE PLACED AS DIRECTED BY ALL PUBLIC UTILITY AUTHORITIES INCLUDING ENDEAVOUR ENERGY, TELSTRA AND SYDNEY WATER.
- R6 PROPOSED UTILITIES AND SERVICES CROSSING EXISTING ROADS SHALL BE PROVIDED FOR USING A TRENCHLESS TECHNIQUE SO AS TO NOT DAMAGE THE EXISTING SURFACE. ALL SERVICE CONDUITS UNDER ROADS MUST BE LAID TO A MINIMUM DEPTH OF 750mm.
- R7 CONCRETE FOOTPATH CONSTRUCTION IS TO BE BONDED WITH COUNCIL PENDING COMPLETION OF UTILITY/SERVICES AND SURROUNDING DWELLINGS.
- R8 ALL TEMPORARY ROADS MUST BE TEMPORARILY SEALED WITH A SINGLE COAT OF FLUSH SEAL.
- R9 ALL PERMANENT ROADS MUST BE SEALED WITH A SINGLE COAT OF FLUSH SEAL AND 50mm OF AC TO BE APPLIED IN TWO 25mm THICK LAYERS. THE FINAL AC IS TO BE BONDED WITH COUNCIL AND PLACED FOLLOWING APPROVAL FROM COUNCIL.
- R10 SIGNPOSTING AND LINE MARKING SHALL CONFORM TO AS 1742.2 'TRAFFIC CONTROL DEVICES FOR GENERAL USE', RAISED RETRO-REFLECTIVE PAVEMENT MARKERS TO CONFORM TO AS1906 'RETRO-REFLECTIVE DEVICES AND MATERIALS FOR ROAD TRAFFIC CONTROL PURPOSES'. ALL APRONS AND KERB FACE ON CENTRAL ISLANDS OF ROUNDABOUTS AND ALL OTHER ISLANDS TO BE DELINEATED BY REFLECTIVE WHITE MARKING.
- R11 ALL LOT NUMBERS AND STREET NAMES TO BE STENCILED ON KERB FACE.

S1 ALL PIPES TO BE SPIGOT AND SOCKET, RUBBER RING JOINTED UNLESS OTHERWISE NOTED.

S2 ALL LONGITUDINAL PIPELINES IN ROADS MUST BE LOCATED UNDER KERB AND GUTTER AND BACKFILLED WITH APPROVED GRANULAR MATERIAL UNLESS OTHERWISE APPROVED BY THE COUNCIL ENGINEER.

S3 DRAINAGE LINES MUST BE BACKFILLED WITH APPROVED GRANULAR MATERIAL IN TRAFFICABLE AREAS. THREE (3) METRES OF SUBSOIL DRAINAGE WRAPPED IN GEOTEXTILE STOCKING MUST BE PROVIDED AT ALL DOWNSTREAM PITS.

S4 ALL GULLY PITS TO COUNCILS STANDARD AND LINTELS CENTRALLY PLACED AT SAG PITS.

S5 ALL PITS MUST BE BENCHED AND STREAMLINED. PROVIDE F72 REINFORCEMENT AND GALVANISED STEP IRONS IN ALL PITS OVER 1.2 METRES DEEP AS MEASURED FROM THE TOP OF GRATE TO THE INVERT OF THE PIT.

S6 CONCRETE IS TO HAVE A MINIMUM COMPRESSIVE STRENGTH OF 32MPa AT 28-DAYS UNLESS OTHERWISE APPROVED BY THE COUNCIL ENGINEER.

S7 CATCH DRAINS MUST BE CONSTRUCTED AS REQUIRED BY PRINCIPAL CERTIFYING AUTHORITY/ ROADS AUTHORITY.

S8 ALL INTERALLOTMENT DRAINAGE LINES MUST HAVE A MINIMUM PIPE DIAMETER OF 150mm AND A MINIMUM GRADE OF 1% UNLESS OTHERWISE APPROVED BY THE PRINCIPAL CERTIFYING AUTHORITY/ ROADS AUTHORITY.

S9 ALL INTERALLOTMENT DRAINAGE LINES ARE TO BE LAID CENTRALLY WITHIN DRAINAGE EASEMENTS. INSPECTION PITS ARE TO BE PROVIDED AT ALL CHANGES OF GRADE AND DIRECTION.

S10 INTERALLOTMENT DRAINAGE LINES MUST BE INSTALLED AFTER SYDNEY WATER SEWERAGE LINES HAVE BEEN INSTALLED WHERE SEWER IS PROPOSED ADJACENT TO INTERALLOTMENT DRAINAGE LINES.

S11 1% AEP OVERLAND FLOW PATHS MUST BE FORMED AND SHOWN ON 'WORK AS EXECUTED' DRAWINGS

S12 ADEQUATE PROVISION IS TO BE MADE TO PREVENT SCOURING AND SEDIMENTATION FOR ALL DRAINAGE WORKS IN ACCORDANCE WITH COUNCILS REQUIREMENTS.

S13 PIT LINTELS ARE TO BE STENCILED WITH APPLICABLE DESTINATION STENCIL AVAILABLE FROM COUNCIL.

S14 PRECAST CONCRETE HEADWALL TO BE USED FOR PIPE OUTLETS UP TO 900 ⌀

S15 CONCRETE HEADWALLS FOR PIPE GREATER THAN 900 ⌀ ARE TO BE CAST IN SITU IN ACCORDANCE WITH SD.21.

DESCRIPTION	PROPOSED	EXISTING	FUTURE
STORMWATER PIPELINE			
STORMWATER DRAINAGE PITS			
DRAINAGE LINE No. 3 DRAINAGE PIT No. 10			
CONCRETE HEADWALL			
SUBSOIL DRAIN			
STANDARD 150mm KERB AND GUTTER			
STANDARD ROLL KERB AND GUTTER			
STANDARD KERB ONLY			
STANDARD EDGE STRIP			
STANDARD MOUNTABLE KERB			
STANDARD DISH CROSSING			
VEHICULAR CROSSING			
PEDESTRIAN RAMP			
EDGE OF BITUMEN			
ROAD PAVEMENT			
BENCHMARK			
BATTERS			
CONCRETE PATHWAY			
CONTOURS			
SITE REGRADING AREA			
SERVICE LINES SEWER, GAS, WATER, ELECTRICITY			
COMMUNICATION LINES TELSTRA, FIBRE OPTIC			
OVER HEAD LINES AND POLES			
SERVICE PITS TELECOM PIT, ACCESS CHAMBER, HYDRANT, STOP VALVE, AIR VALVE			
LIMIT OF CONSTRUCTION			
LIMIT OF STAGE			
FENCE POST AND RAIL FENCE SECURITY FENCE			
LOT NUMBERS			
TREES TO RETAIN TREES TO REMOVE			
RETAINING WALL			
ROCK WALL			

BROWN
Smart Consulting
©2012 www.brownconsulting.com.au

Project No.:	Stage:	Milestone:	Dwg No.:	Revision:
X12249.51		CC	002	00

Revisions	Final
-----------	-------

Revisions								
	00	AW	DD	CB		4/02/2013	ISSUED FOR REVIEW	
First Issue	AW	DD	CB			4/02/2013	Revision Details	
	Drawn	Design	Check	Appd.		Date		




Client: **HIXSON PTY. LTD.**

Project: **ORAN PARK DRIVE UPGRADE &
CATHERINE PARK DRIVE INTERSECTION
ROAD & DRAINAGE DESIGN**

Client: **HIXSON PTY. LTD.**


Project: **ORAN PARK DRIVE UPGRADE &
CATHERINE PARK DRIVE INTERSECTION
ROAD & DRAINAGE DESIGN**

FOR CONTINUATION REFER BELOW

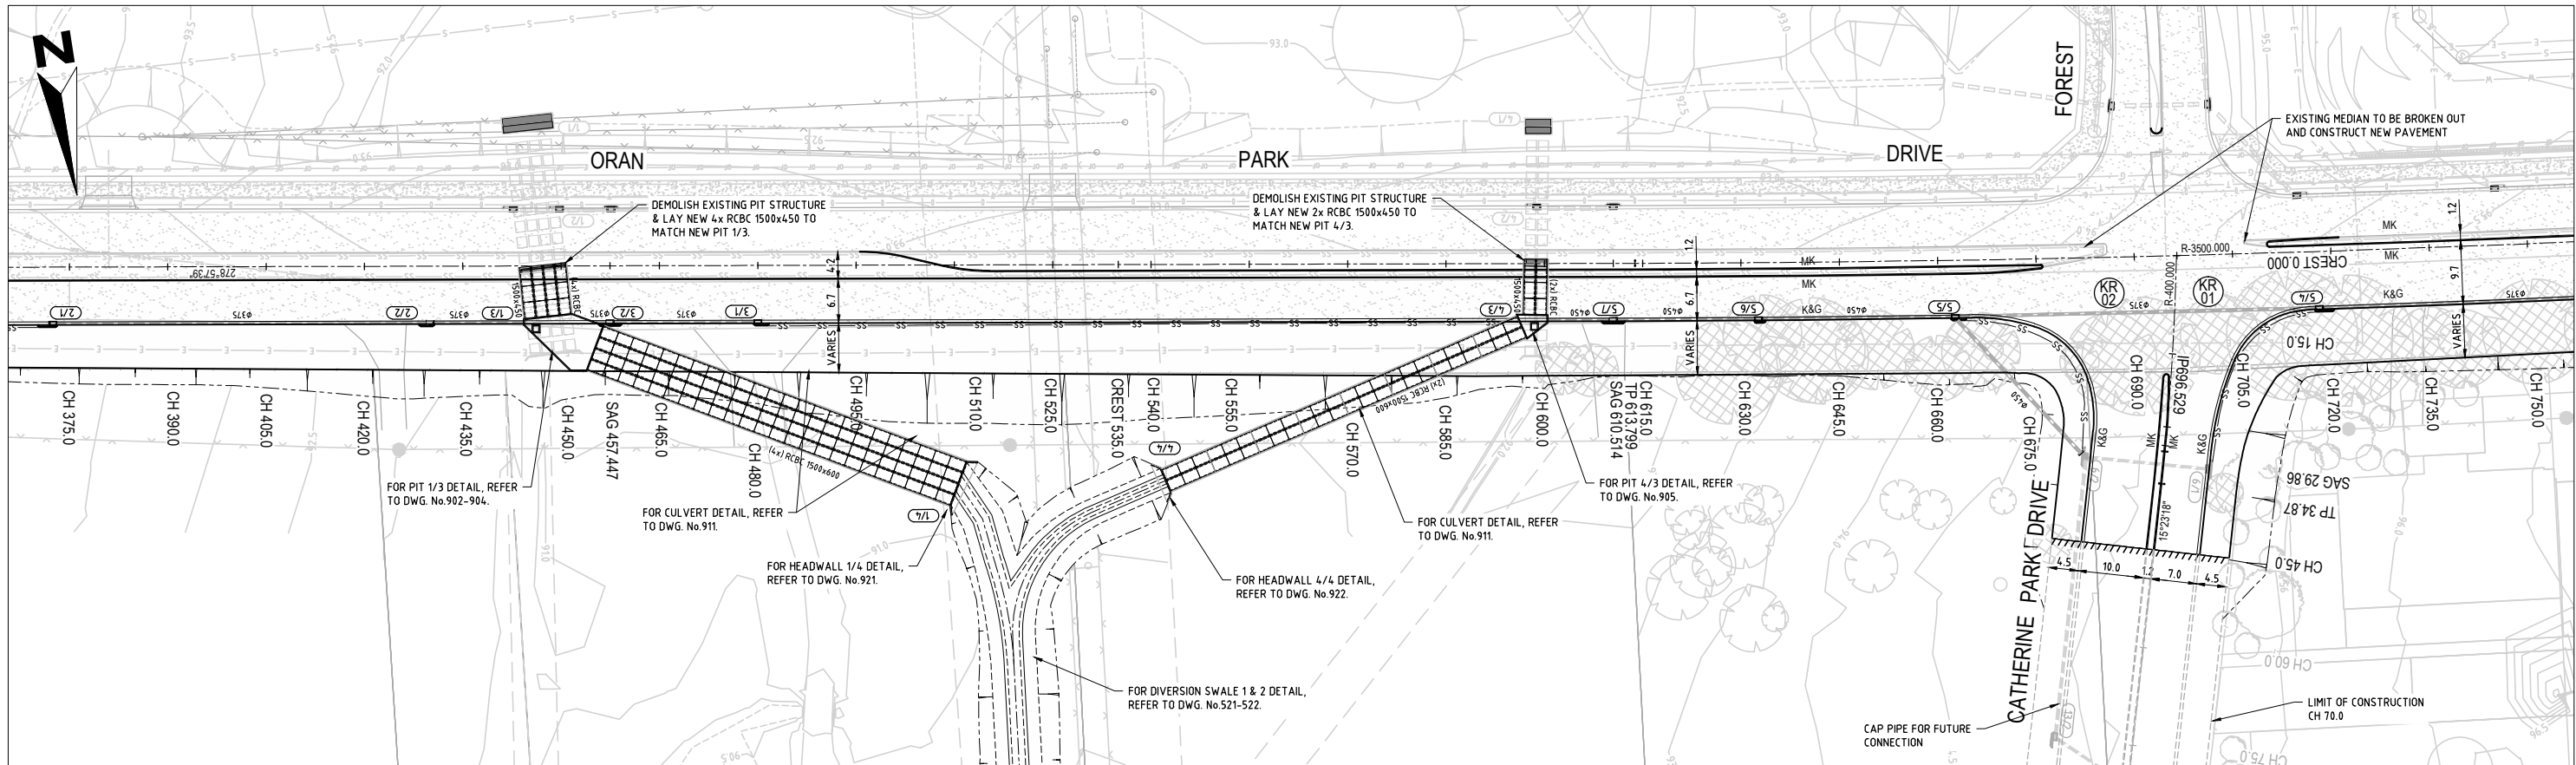

LAYOUT 2
SCALE 1:500

FOR CONTINUATION REFER TO DRAWING 102

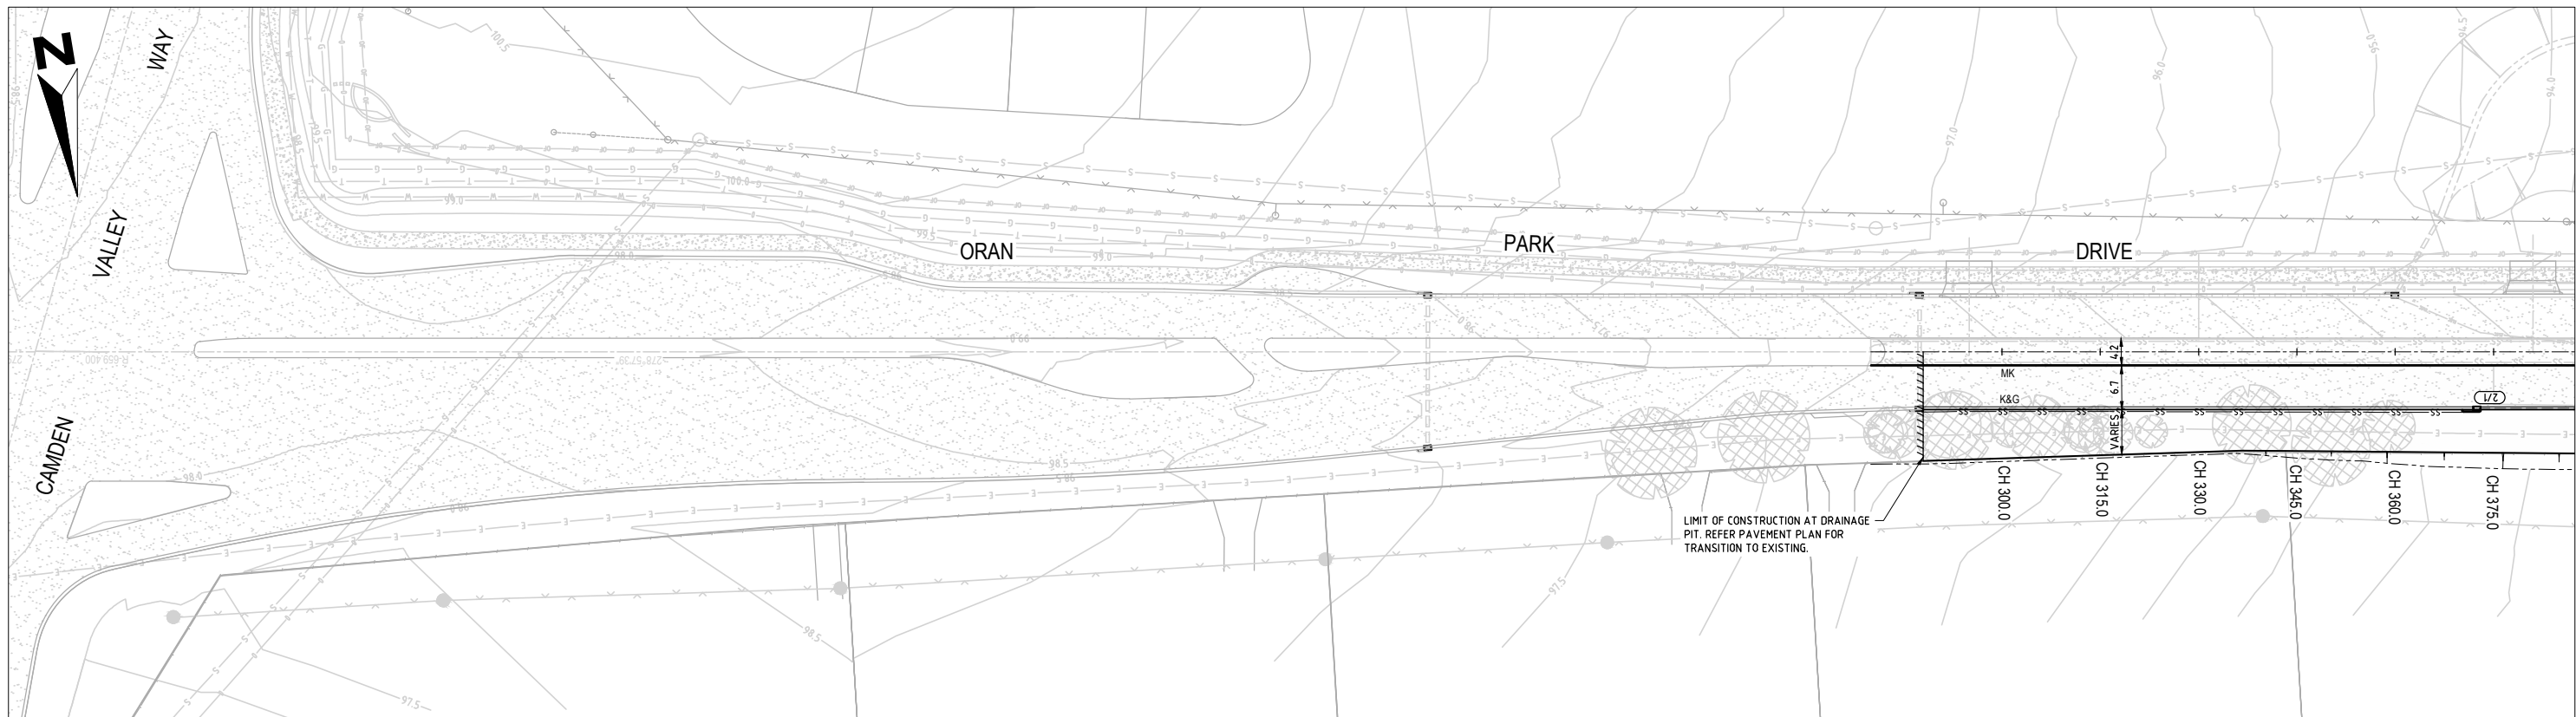


LAYOUT 1
SCALE 1:500

FOR CONTINUATION REFER ABOVE

PRELIMINARY

Revisions					
00	AW	DD	CB	4/02/2013	ISSUED FOR REVIEW
First Issue	Drawn	Design	Check	Appd.	Date
01	AW	DD	CB	4/02/2013	
Revision Details					

 

Disclaimer and Copyright:
ALL DIMENSIONS TO BE CHECKED ON SITE BY
SUPERINTENDENT PRIOR TO CONSTRUCTION.
USE WRITTEN DIMENSIONS ONLY, DO NOT
SCALE.

© Brown Consulting Pty Ltd



Approval:
BY: TOBY TAMES
BE (Hons) GradDipMgt CPEng
MIEAust, Manager Urban Development
SIGN:
DATE:

Client:
HIXSON PTY. LTD.
Project:
ORAN PARK DRIVE UPGRADE &
CATHERINE PARK DRIVE INTERSECTION
ROAD & DRAINAGE DESIGN




Drawing Title:
**CIVIL ENGINEERING PLAN
SHEET 01 OF 02**
Project No.: X12249.51
Stage: CC
Milestone: 101
Dwg No.: 00
Revision: 00

FOR CONTINUATION REFER BELOW



LAYOUT 2
SCALE 1:500


FOR CONTINUATION REFER TO DRAWING 101

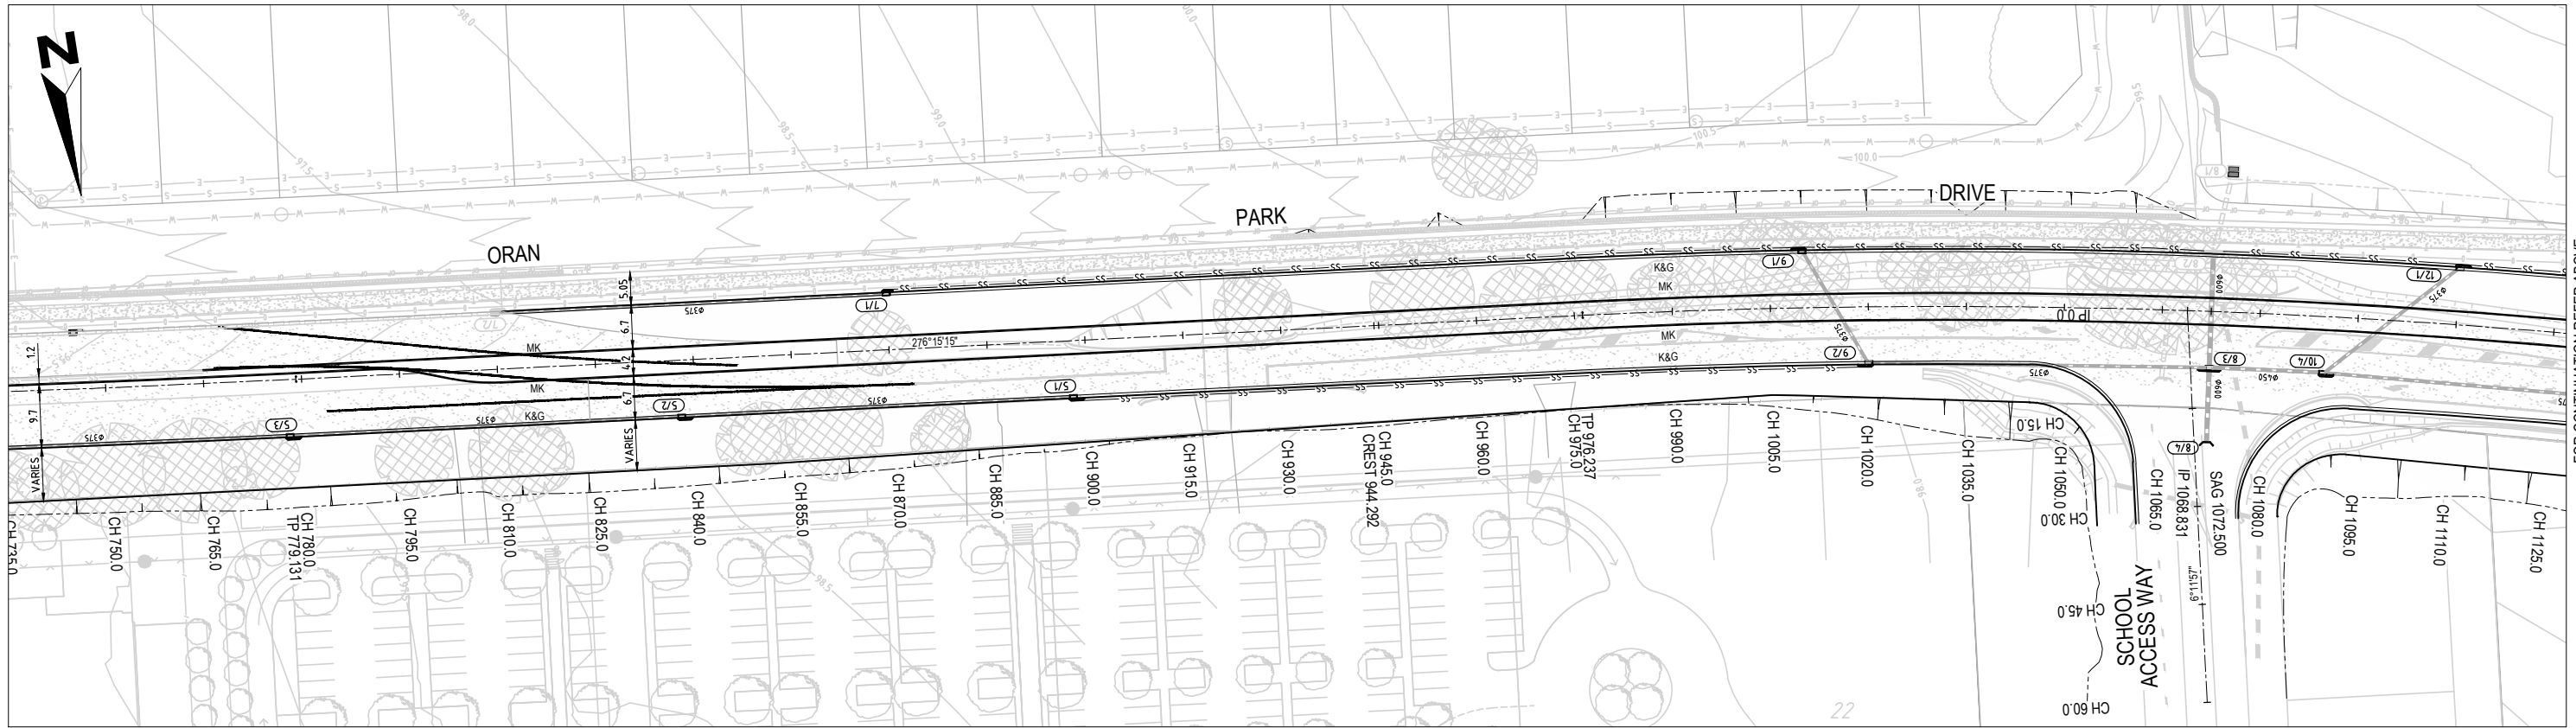

LAYOUT 1
SCALE 1:500

PRELIMINARY

Revisions					
00	AW	DD	CB	4/02/2013	ISSUED FOR REVIEW
First Issue	Drawn	Design	Check	Appd.	Date
Revision Details					

 

Disclaimer and Copyright:
ALL DIMENSIONS TO BE CHECKED ON SITE BY
SUPERINTENDENT PRIOR TO CONSTRUCTION.
USE WRITTEN DIMENSIONS ONLY, DO NOT
SCALE.

© Brown Consulting Pty Ltd





Approval:
BY: TOBY TAMES
BE (Hons) GradDipMgt CPEng
MIEAust, Manager Urban Development
SIGN:
DATE:

Client:
HIXSON PTY. LTD.
Project:
ORAN PARK DRIVE UPGRADE &
CATHERINE PARK DRIVE INTERSECTION
ROAD & DRAINAGE DESIGN



Drawing Title:
**CIVIL ENGINEERING PLAN
SHEET 02 OF 02**
Project No.: X12249.51
Stage: CC
Milestone: 102
Dwg No.: 00
Revision: 00

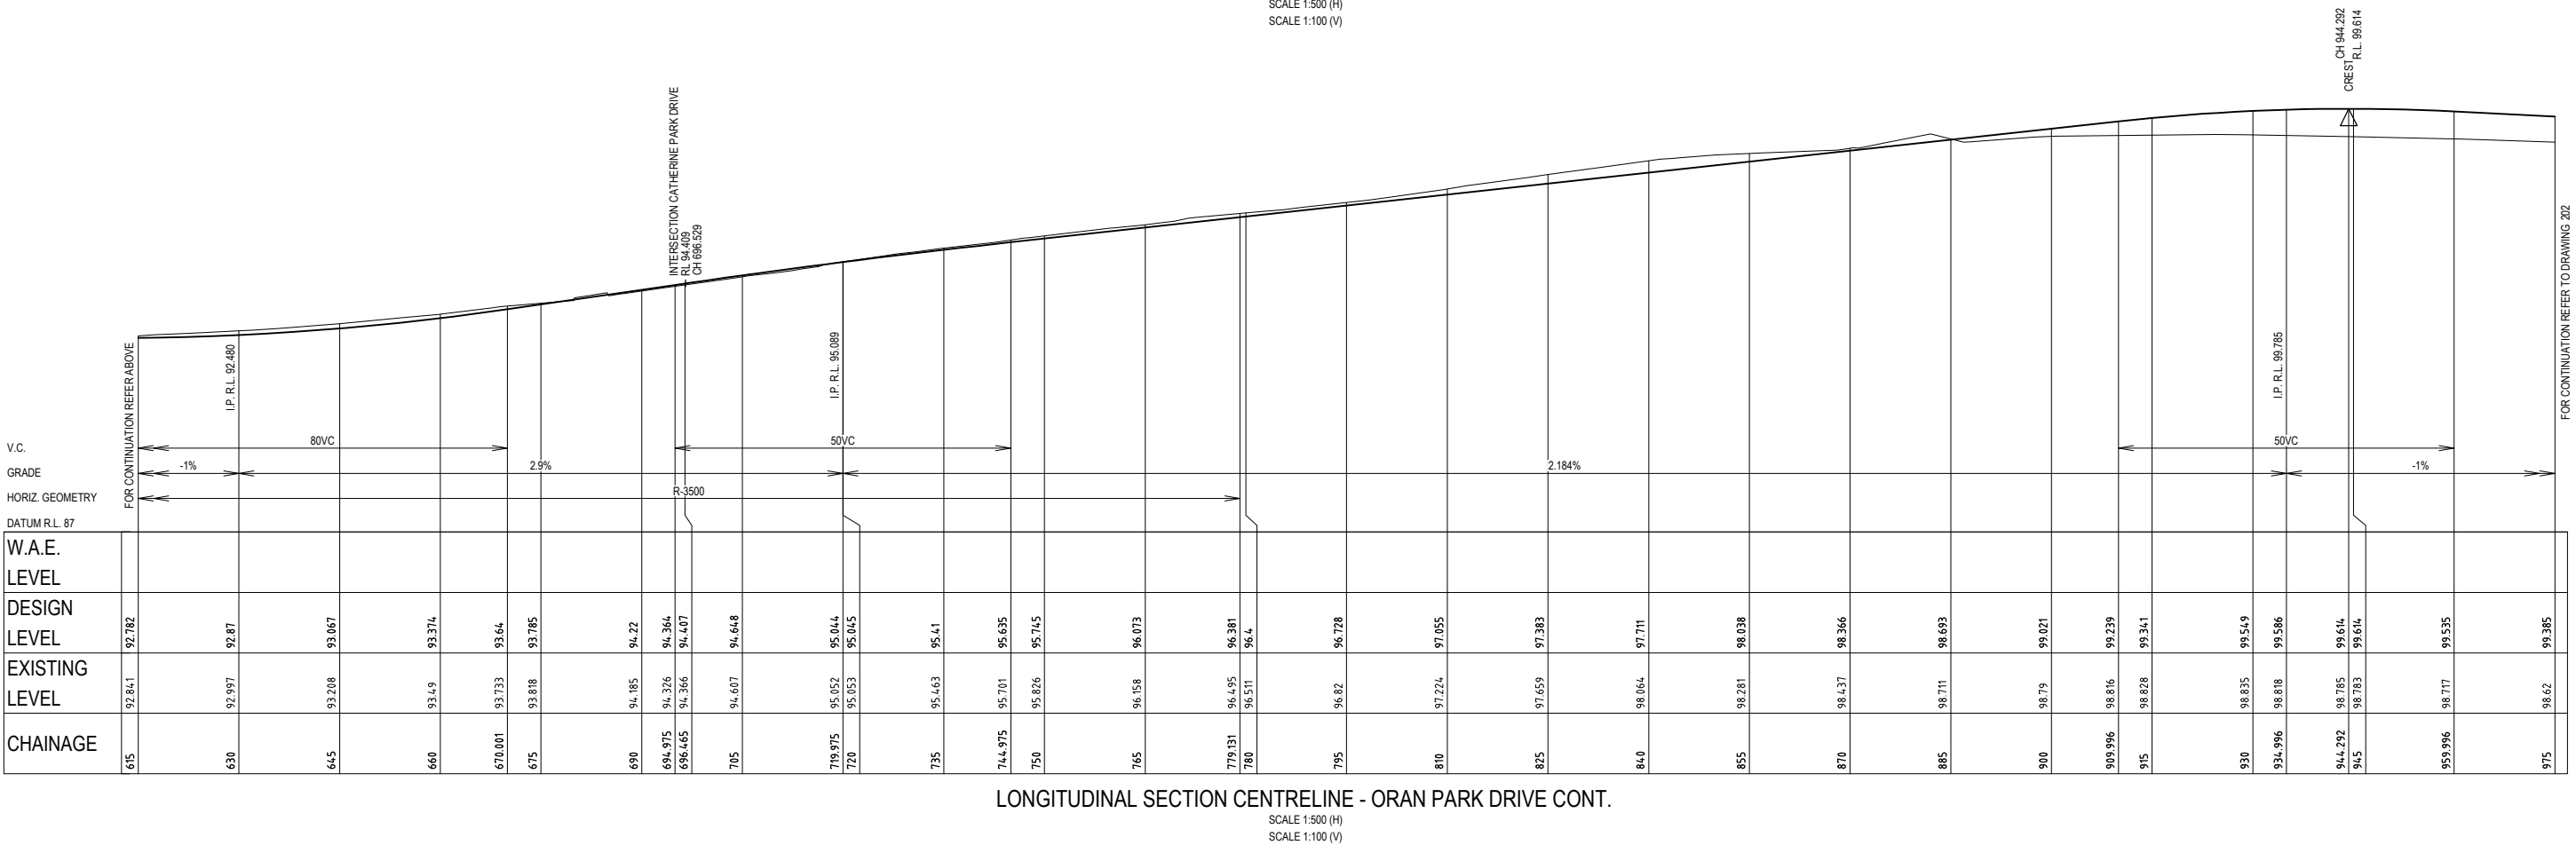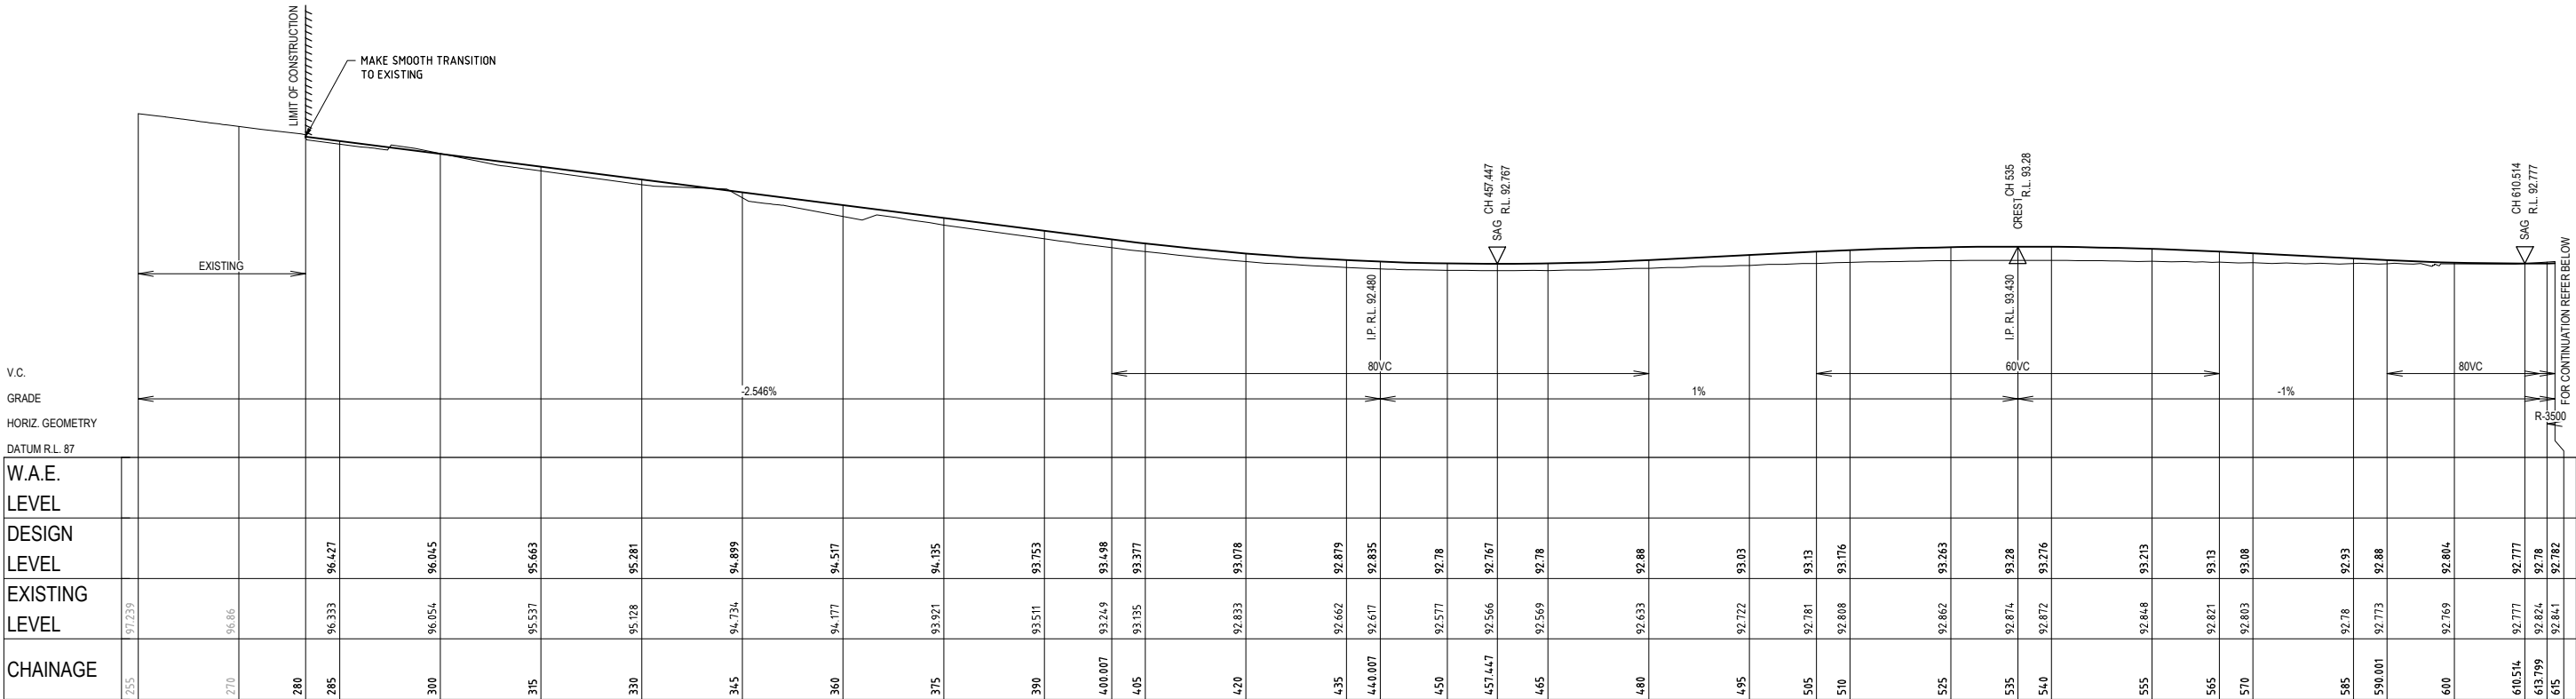

PRELIMINARY

Revisions

No	AW	DD	CB	Date	Issued For
00	AW	DD	CB	4/02/2013	ISSUED FOR REVIEW

First Issue

Drawn	Design	Check	Appd.	Date

Revision Details

0 5 10 15 20 25 30 35 40 45 50

SCALE 1:500 (A1)

0 1 2 3 4 5 6 7 8 9 10

SCALE 1:100 (A1)

0 1 2 3 4 5 6 7 8 9 10

SCALE 1:200 (A3)

Disclaimer and Copyright:
ALL DIMENSIONS TO BE CHECKED ON SITE BY SUPERINTENDENT PRIOR TO CONSTRUCTION. USE WRITTEN DIMENSIONS ONLY, DO NOT SCALE.



Quality System



Consult Australia



Member Firm


Approval:
BY: TOBY TAMES
BE (Hons) GradDipMgt CPEng
MIEAust, Manager Urban Development
SIGN:
DATE:

Client:
HIXSON PTY. LTD.
Project:
ORAN PARK DRIVE UPGRADE &
CATHERINE PARK DRIVE INTERSECTION
ROAD & DRAINAGE DESIGN




BROWN
Smart Consulting
©2012
www.brownconsulting.com.au

Drawing Title:
ORAN PARK DRIVE LONGITUDINAL SECTIONS SHEET 01 OF 02
Project No.: X12249.51
Stage: CC
Milestone: 201
Dwg No.: 00
Revision:

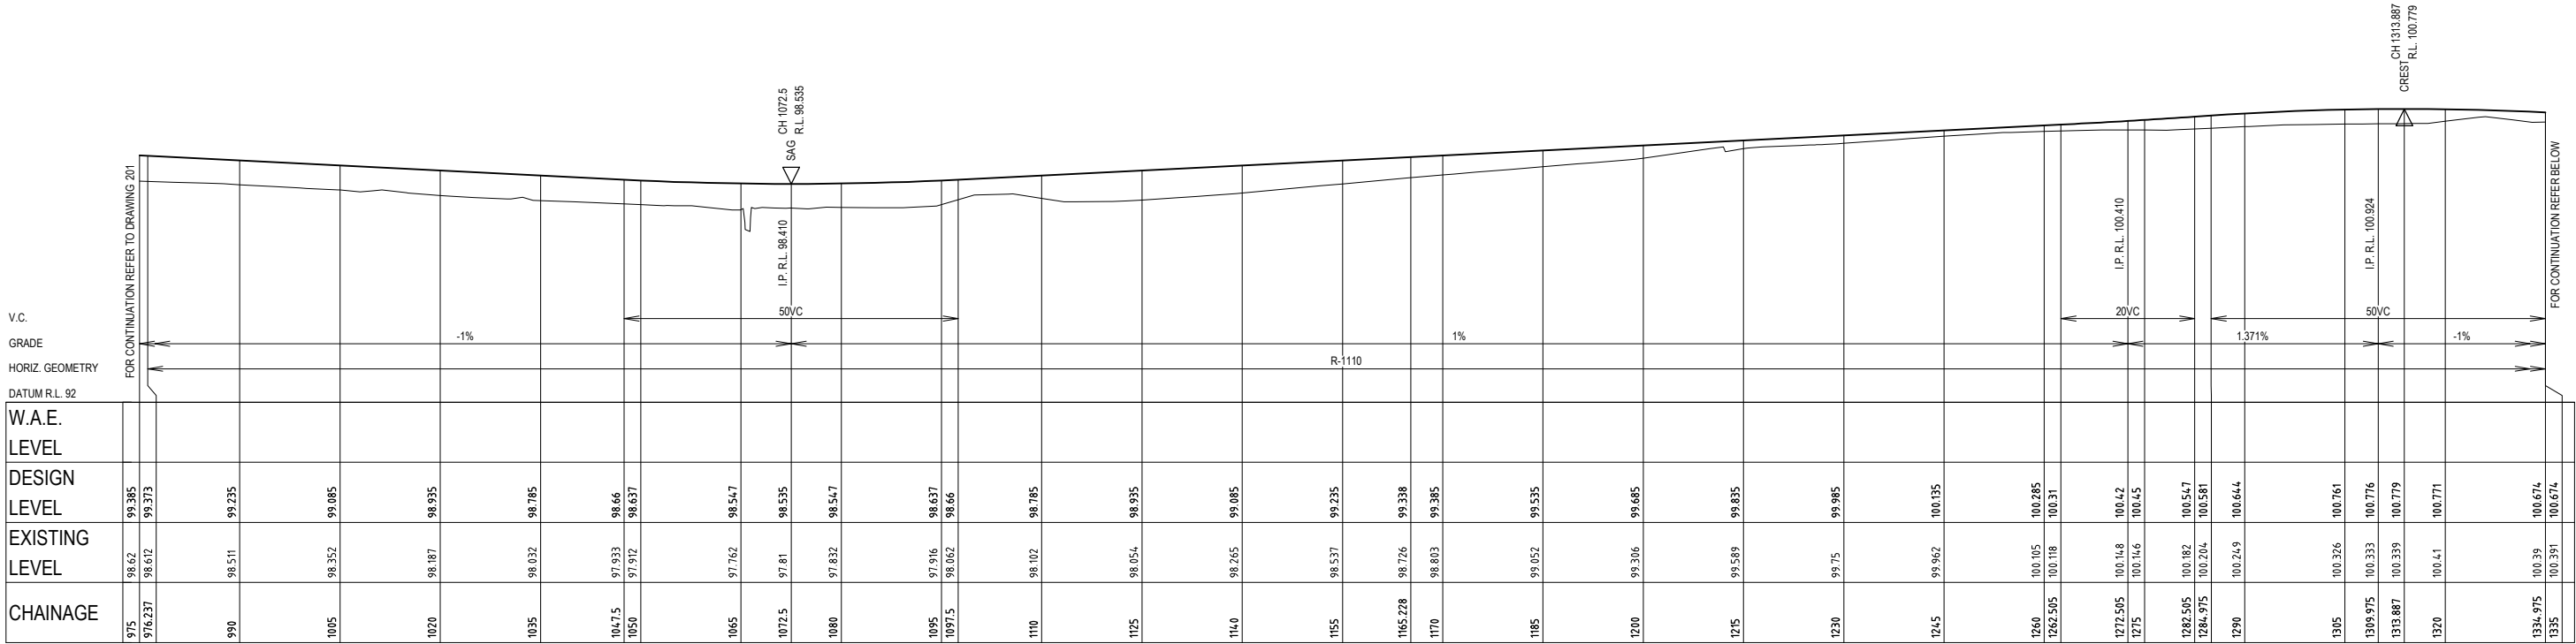

LONGITUDINAL SECTION CENTRELINE - ORAN PARK DRIVE CONT.
SCALE 1:500 (H)
SCALE 1:100 (V)

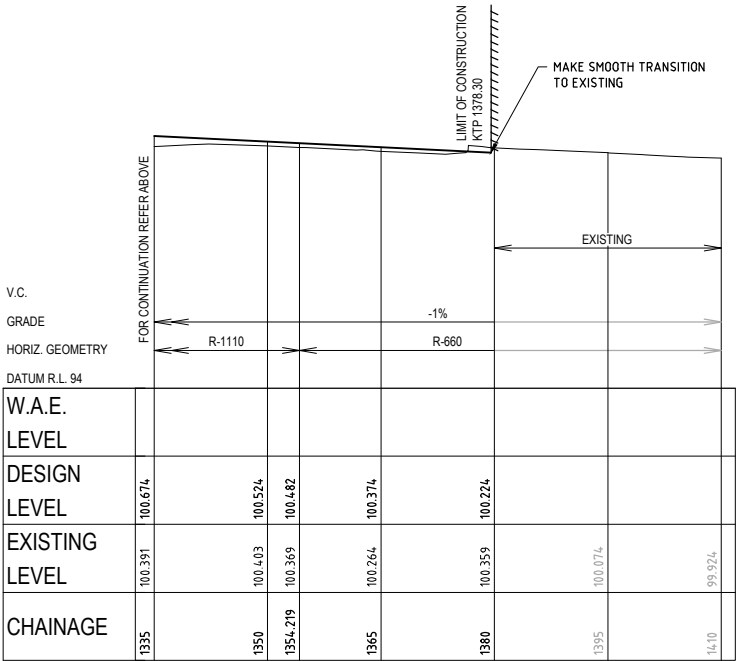

LONGITUDINAL SECTION CENTRELINE - ORAN PARK DRIVE CONT.
SCALE 1:500 (H)
SCALE 1:100 (V)


PRELIMINARY

PAVEMENT EVALUATION

ORAN PARK DRIVE


1. 2x25mm AC10 LAYERS
2. 1 SINGLE COAT FLUSH SEAL
3. 150mm DGB20 BASE COURSE
4. 580mm DGS40 SUB BASE COURSE
DESIGN LOADING 4.1x10⁶ ES/A

SUBJECT TO SUBGRADE TESTING & PAVEMENT
DESIGN BY GEOTECHNICAL ENGINEER.

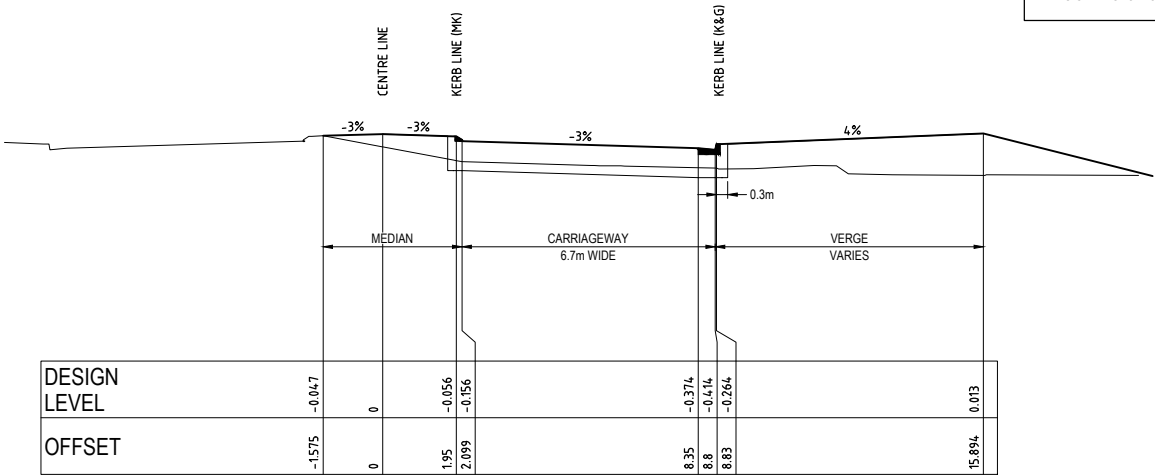


TYPICAL CROSS SECTION - ORAN PARK DRIVE
LIMIT OF CONSTRUCTION CH285 - CH525

SCALE 1:100 (NATURAL)

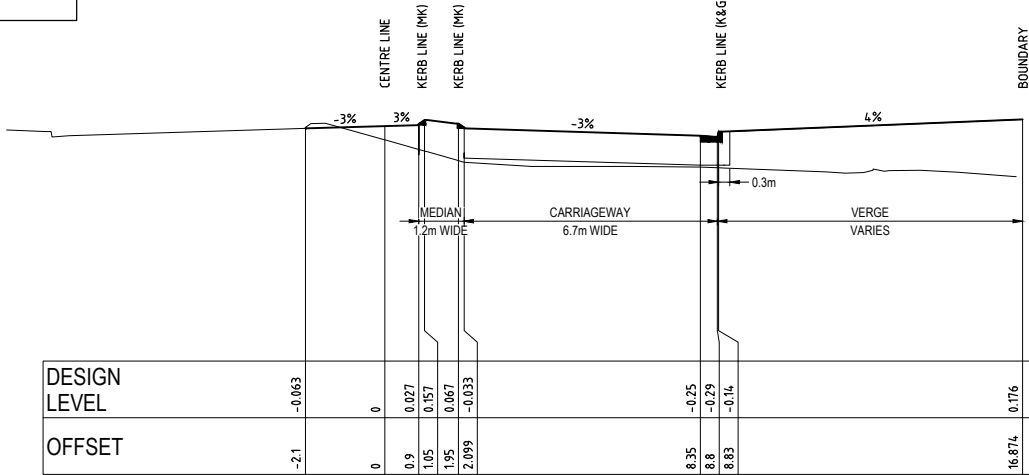


TYPICAL CROSS SECTION - ORAN PARK DRIVE
CH540 - CH675

SCALE 1:100 (NATURAL)

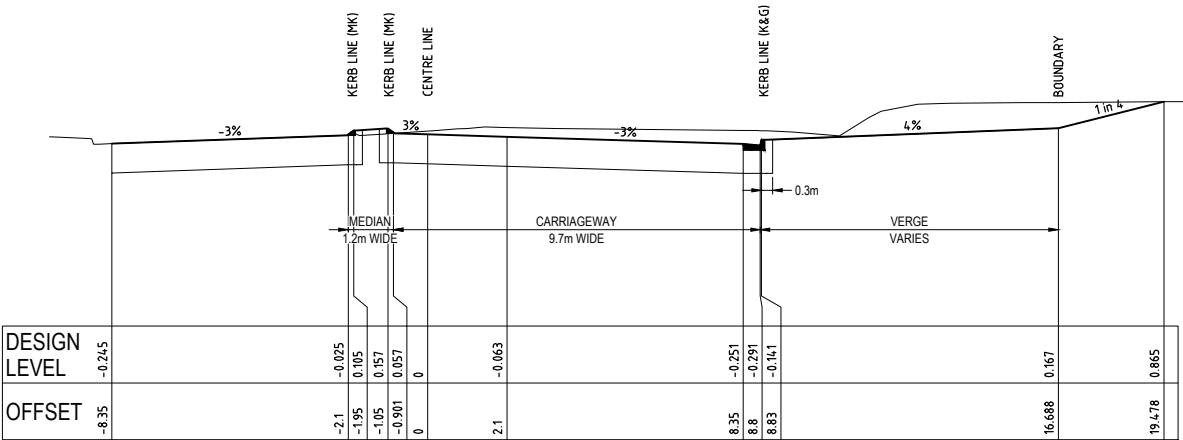

TYPICAL CROSS SECTION - ORAN PARK DRIVE
CH720 - CH750

SCALE 1:100 (NATURAL)

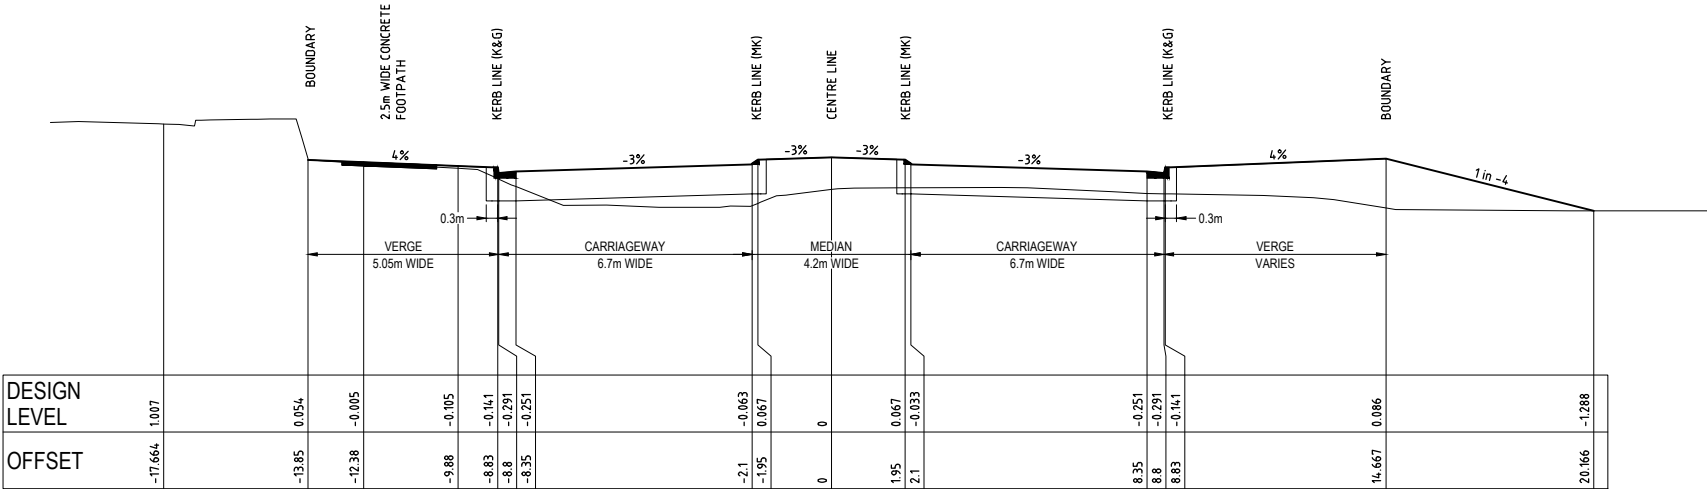

TYPICAL CROSS SECTION - ORAN PARK DRIVE
CH765 - LIMIT OF CONSTRUCTION CH1378.3




SCALE 1:100 (NATURAL)

PRELIMINARY


1. 2x25mm AC10 LAYERS
2. 1 SINGLE COAT FLUSH SEAL
3. 150mm DGB20 BASE COURSE
4. 580mm DGS40 SUB BASE COURSE

DESIGN LOADING 4.1×10^7 ESA

SUBJECT TO SUBGRADE TESTING & PAVEMENT
DESIGN BY GEOTECHNICAL ENGINEER.

   

Project No.:	Stage:	Milestone:	Dwg No.:	Revision:
X12249.51		CC	204	00

 [illegible]

Disclaimer and Copyright:
ALL DIMENSIONS TO BE CHECKED ON SITE BY
SUPERINTENDENT PRIOR TO CONSTRUCTION.
USE WRITTEN DIMENSIONS ONLY, DO NOT
SCALE



Q	Quality System
---	----------------

Approval:
BY: **TOBY TAMES**
BE (Hons) GradDipMgt CPEng
MIEAust, Manager Urban Development
SIGN:

DATE: _____

Client:	
---------	--

HIXSON PTY. LTD.


Project: ORAN PARK DRIVE UPGRADE &
CATHERINE PARK DRIVE INTERSECTION
ROAD & DRAINAGE DESIGN




PRELIMINARY

<table><tr><td>Revisions</td><td></td><td></td><td></td><td></td><td></td><td></td><td></td><td></td><td></td></tr><tr><td>00</td><td>AW</td><td>DD</td><td>CB</td><td>4/02/2013</td><td colspan="5">ISSUED FOR REVIEW</td></tr><tr><td>First Issue</td><td>AW</td><td>DD</td><td>CB</td><td>4/02/2013</td><td colspan="5"></td></tr><tr><td></td><td>Drawn</td><td>Design</td><td>Check</td><td>Appd.</td><td>Date</td><td colspan="4"></td></tr></table>										Revisions										00	AW	DD	CB	4/02/2013	ISSUED FOR REVIEW					First Issue	AW	DD	CB	4/02/2013							Drawn	Design	Check	Appd.	Date					<table><tr><td>0</td><td>5</td><td>10</td><td>15</td><td>20</td><td>25</td><td>30</td><td>35</td><td>40</td><td>45</td><td>50</td></tr><tr><td colspan="5">SCALE 1:500 (A1)</td><td colspan="6">SCALE 1:1000 (A3)</td></tr><tr><td>0</td><td>1</td><td>2</td><td>3</td><td>4</td><td>5</td><td>6</td><td>7</td><td>8</td><td>9</td><td>10</td></tr><tr><td colspan="5">SCALE 1:100 (A1)</td><td colspan="6">SCALE 1:200 (A3)</td></tr></table>										0	5	10	15	20	25	30	35	40	45	50	SCALE 1:500 (A1)					SCALE 1:1000 (A3)						0	1	2	3	4	5	6	7	8	9	10	SCALE 1:100 (A1)					SCALE 1:200 (A3)						Disclaimer and Copyright: ALL DIMENSIONS TO BE CHECKED ON SITE BY SUPERINTENDENT PRIOR TO CONSTRUCTION. USE WRITTEN DIMENSIONS ONLY, DO NOT SCALE. © Brown Consulting Pty Ltd										Approval: BY: TOBY TAMES BE (Hons) GradDip/Mgt CPeng MIEAust. Manager Urban Development SIGN: DATE:										Client: HIXSON PTY. LTD. Project: ORAN PARK DRIVE UPGRADE & CATHERINE PARK DRIVE INTERSECTION ROAD & DRAINAGE DESIGN										BROWN <i>Smart Consulting</i> ©2012 www.brownconsulting.com.au										Drawing Title: SCHOOL ACCESS WAY LONGITUDINAL & TYPICAL CROSS SECTIONS <table><tr><td>Project No.:</td><td>Stage:</td><td>Milestone:</td><td>Dwg No.:</td><td>Revision:</td></tr><tr><td>X12249.51</td><td></td><td>CC</td><td>205</td><td>00</td></tr></table>										Project No.:	Stage:	Milestone:	Dwg No.:	Revision:	X12249.51		CC	205	00
Revisions	
00	AW	DD	CB	4/02/2013	ISSUED FOR REVIEW	
First Issue	AW	DD	CB	4/02/2013	
	Drawn	Design	Check	Appd.	Date	
0	5	10	15	20	25	30	35	40	45	50	
SCALE 1:500 (A1)					SCALE 1:1000 (A3)	
0	1	2	3	4	5	6	7	8	9	10	
SCALE 1:100 (A1)					SCALE 1:200 (A3)	
Project No.:	Stage:	Milestone:	Dwg No.:	Revision:	
X12249.51		CC	205	00	


NOTE:
CENTRELINE DESIGN LEVEL IN MEDIANS IS THE ALIGNMENT
LEVEL, NOT THE FINISHED SURFACE LEVEL.

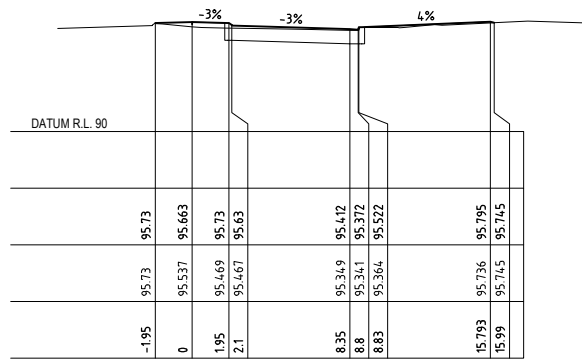


CH 315

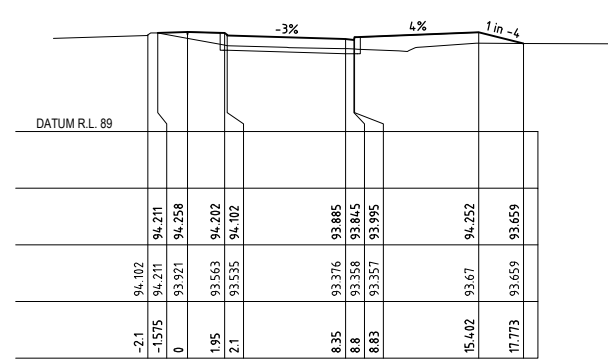


CH 375

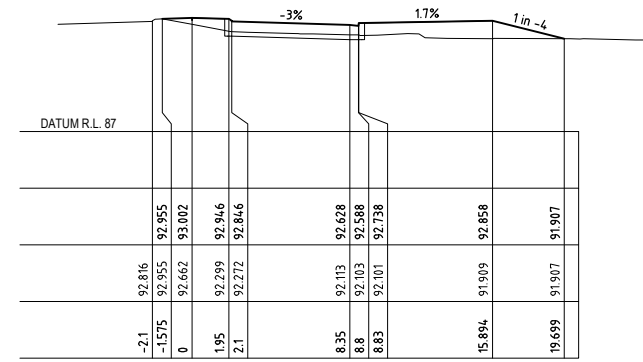


CH 435

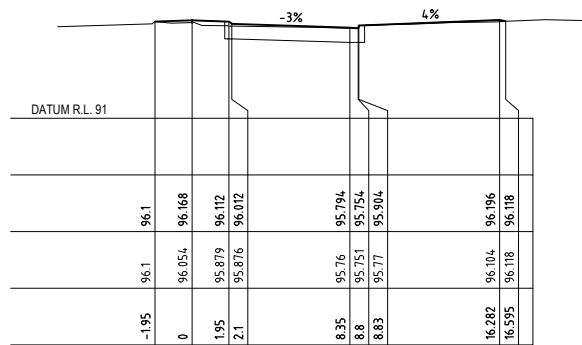

CH 300

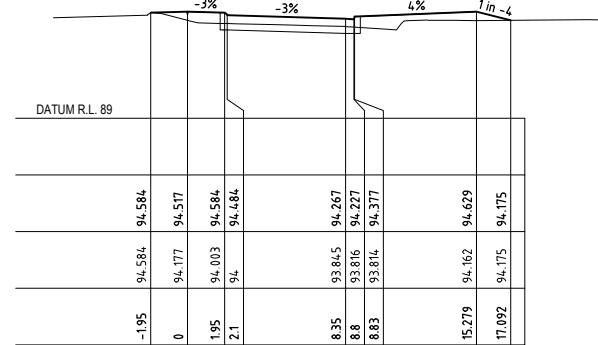


CH 360

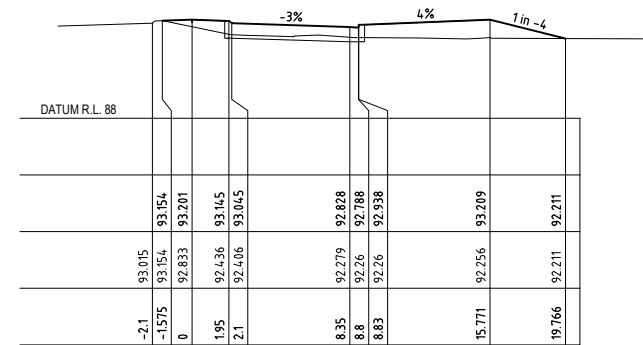


CH 420




CH 465

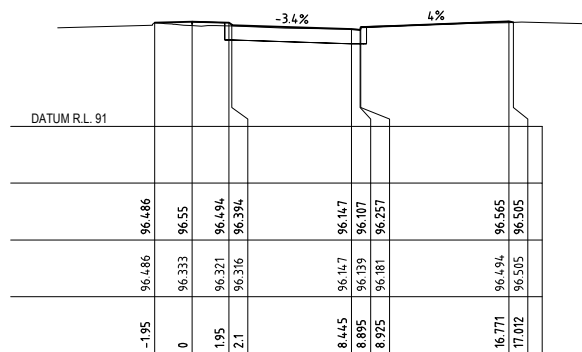


CH 285

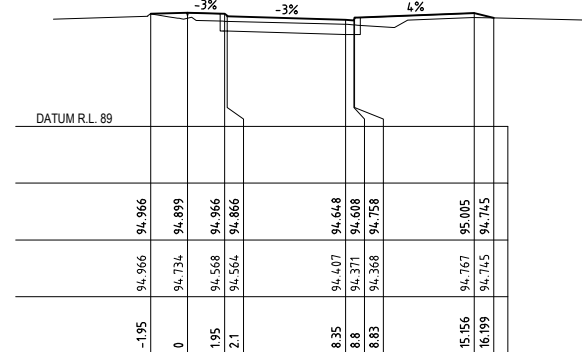


CH 345

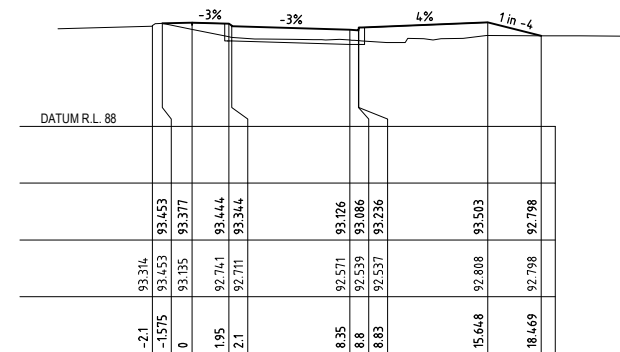


CH 405

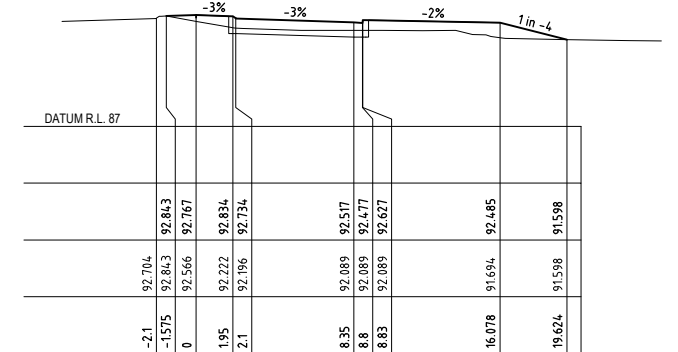


SAG 457.447

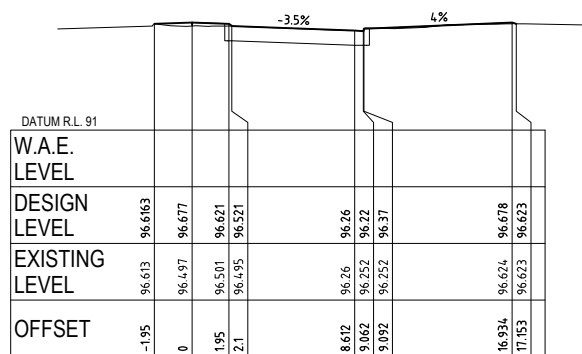


CH 280

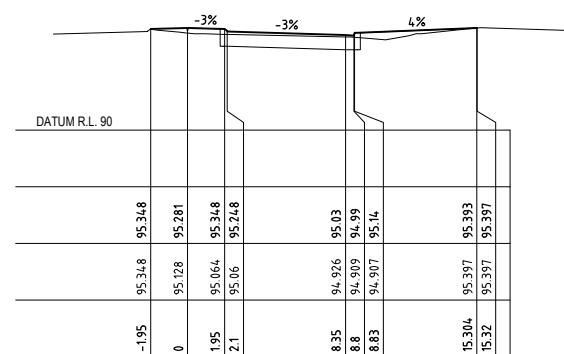

CH 330

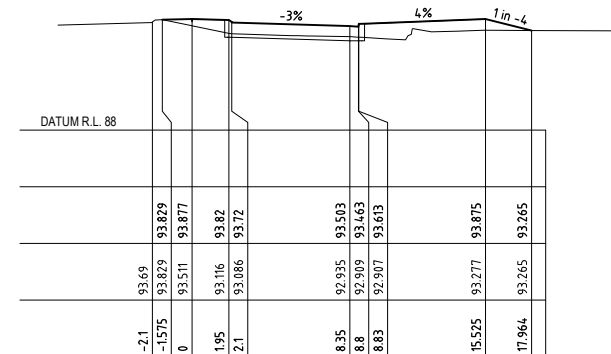


CH 390

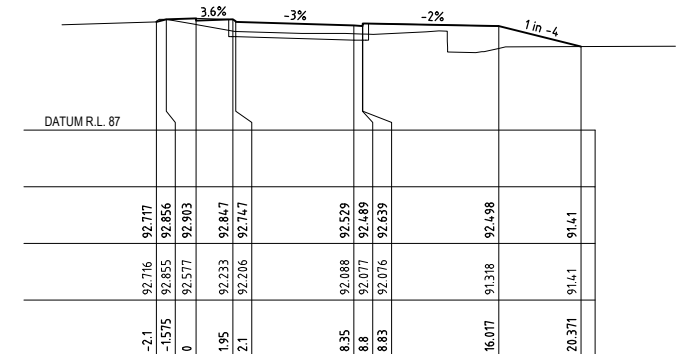

CH 450

PRELIMINARY

 [illegible]

Disclaimer and Copyright:
ALL DIMENSIONS TO BE CHECKED ON SITE BY
SUPERINTENDENT PRIOR TO CONSTRUCTION.
USE WRITTEN DIMENSIONS ONLY, DO NOT
SCALE.



© Brown Consulting Pty Ltd

Approval:
BY: **TOBY TAMES**
BE (Hons) GradDipMgt CPEng
MIEAust, Manager Urban Development
SIGN:





DATE:

Client:	HIXSON PTY. LTD.
Project:	ORAN PARK DRIVE UPGRADE & CATHERINE PARK DRIVE INTERSECTION ROAD & DRAINAGE DESIGN



Drawing Title:				
ORAN PARK DRIVE CROSS SECTIONS CH280 - CH465				
Project No.:	Stage:	Milestone:	Dwg No.:	Revision:
X12249.51		CC	301	00


CENTRELINE DESIGN LEVEL IN MEDIANS IS THE ALIGNMENT LEVEL, NOT THE FINISHED SURFACE LEVEL.

    

Drawing Title:
**ORAN PARK DRIVE CROSS
 SECTIONS TP613.799 - CH810**

Project No.:	Stage:	Milestone:	Dwg No.:	Revision:
X12249.51		CC	303	00

Revisions							
00	AW	DD	CB		4/02/2013	ISSUED FOR REVIEW	
First Issue	AW	DD	CB		4/02/2013		
	Drawn	Design	Check	Appd.	Date	Revision Details	

 

Disclaimer and Copyright:
ALL DIMENSIONS TO BE CHECKED ON SITE BY
SUPERINTENDENT PRIOR TO CONSTRUCTION.
USE WRITTEN DIMENSIONS ONLY, DO NOT
SCALE.



End
Con

© Brown Consulting Pty Ltd

Approval:
BY: **TOBY TAMES**
BE (Hons) GradDipMgt CPEng
MIEAust, Manager Urban Development
SIGN:

DATE:

Client:	
---------	--



HIXSON PTY. LTD.

ORAN PARK DRIVE UPGRADE &
CATHERINE PARK DRIVE INTERSECTION
ROAD & DRAINAGE DESIGN

BROWN
Smart Consulting
©2012 www.brownconsulting.com.au

Drawing Title:
**ORAN PARK DRIVE CROSS
 SECTIONS TP613.799 - CH810**


CENTRELINE DESIGN LEVEL IN MEDIANS IS THE ALIGNMENT LEVEL, NOT THE FINISHED SURFACE LEVEL.

  


PRELIMINARY

[illegible]


NOTE:
CENTRELINE DESIGN LEVEL IN MEDIANS IS THE ALIGNMENT
LEVEL, NOT THE FINISHED SURFACE LEVEL.

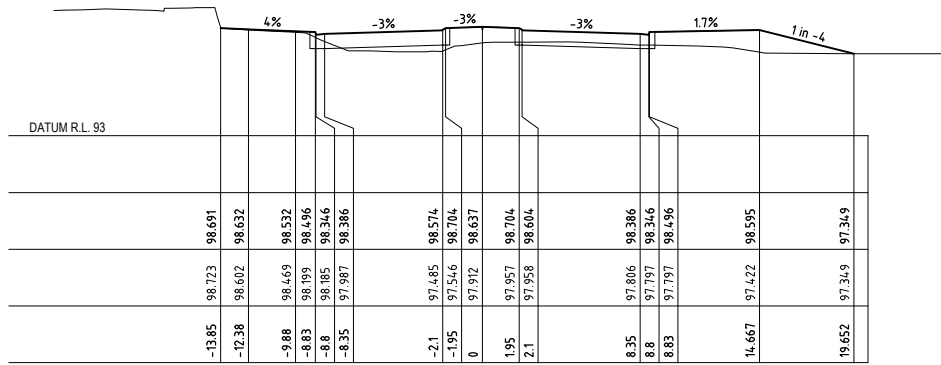


CH 1050

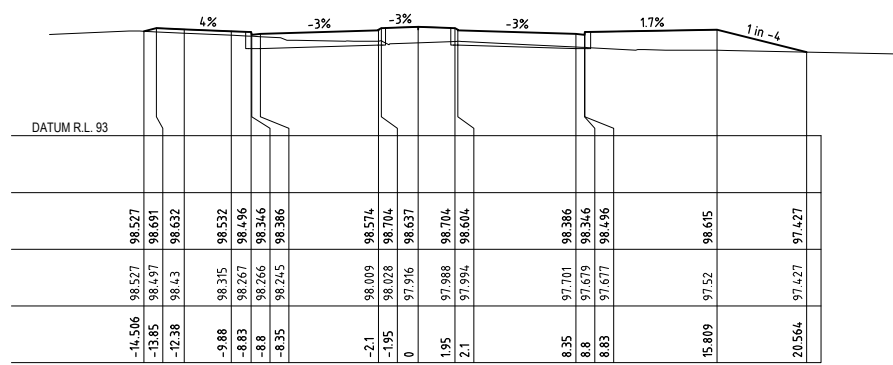


CH 1095

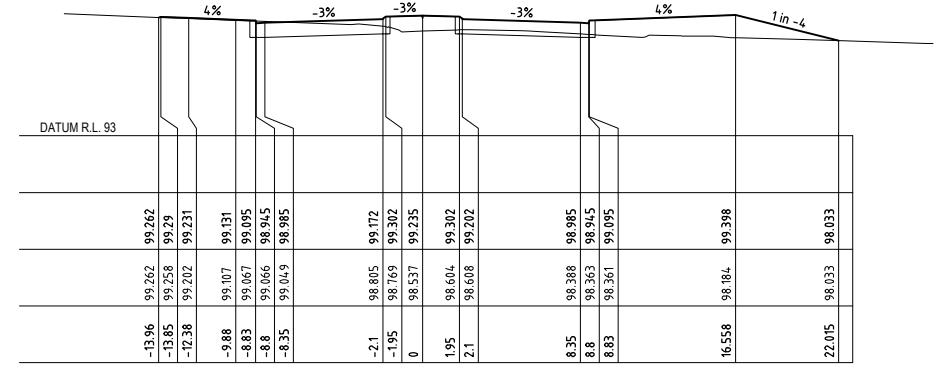


CH 1155

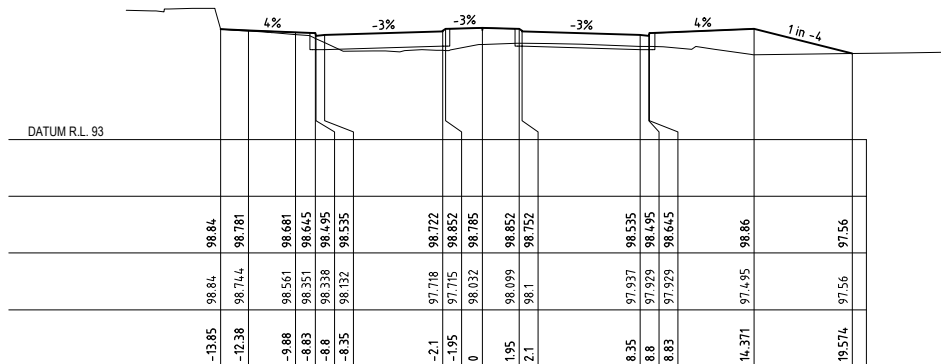


CH 1035

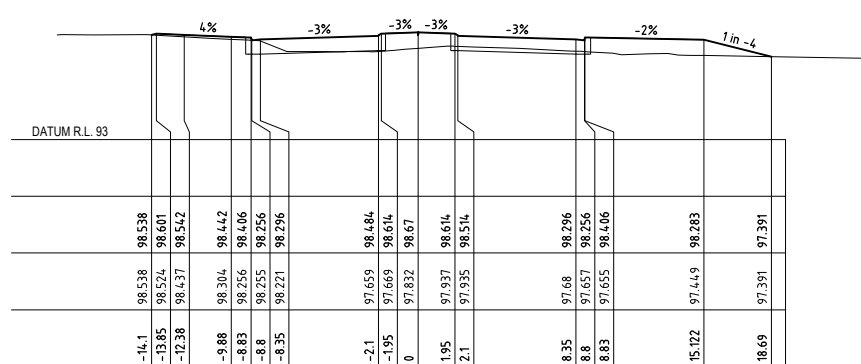


CH 1080

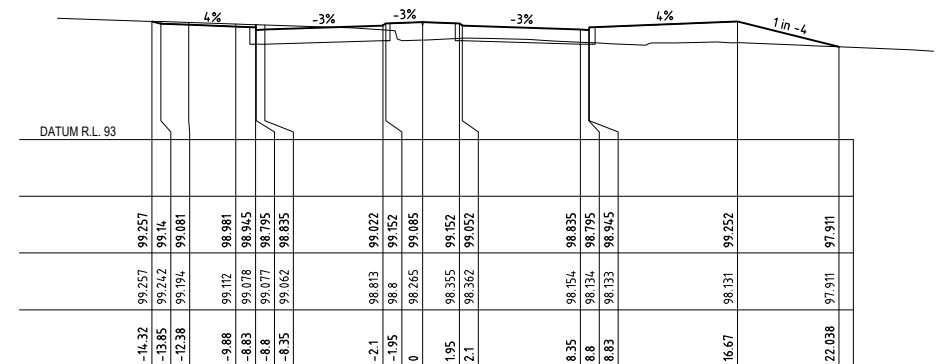


CH 1140

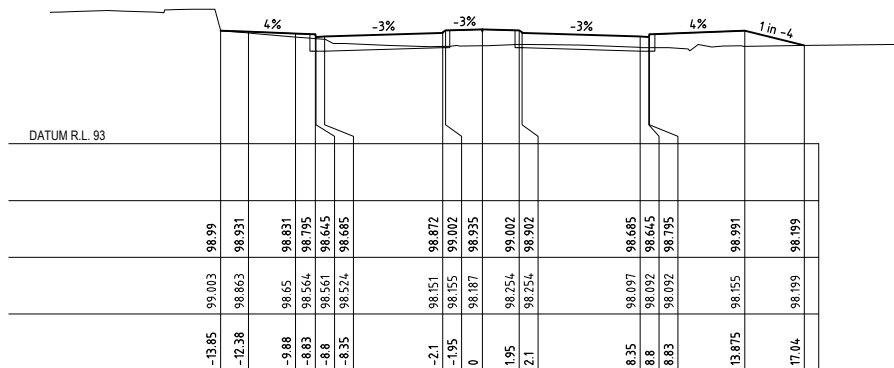


CH 1020

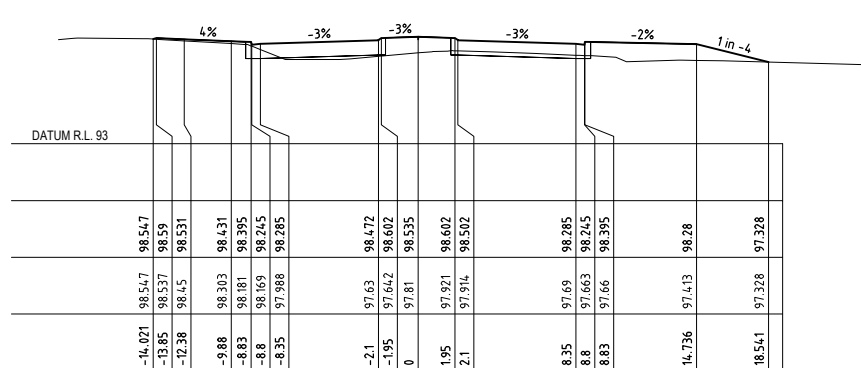


SAG 1072.5

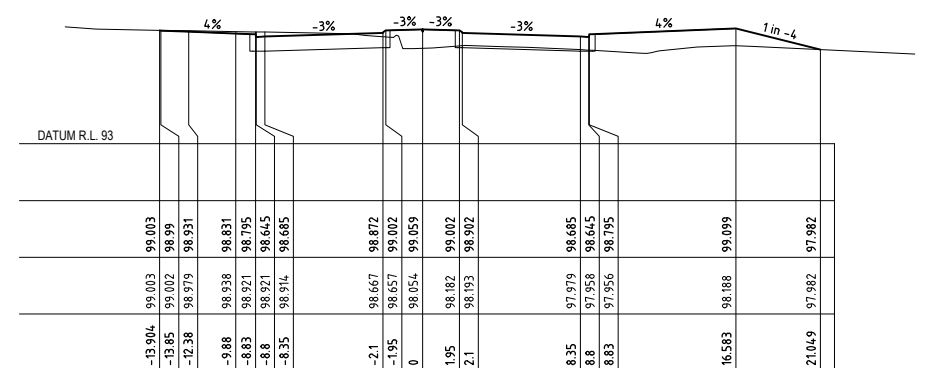


CH 1125

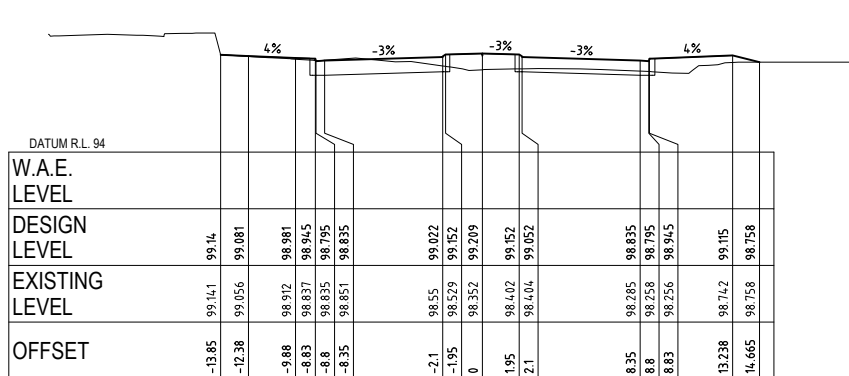

CH 1005

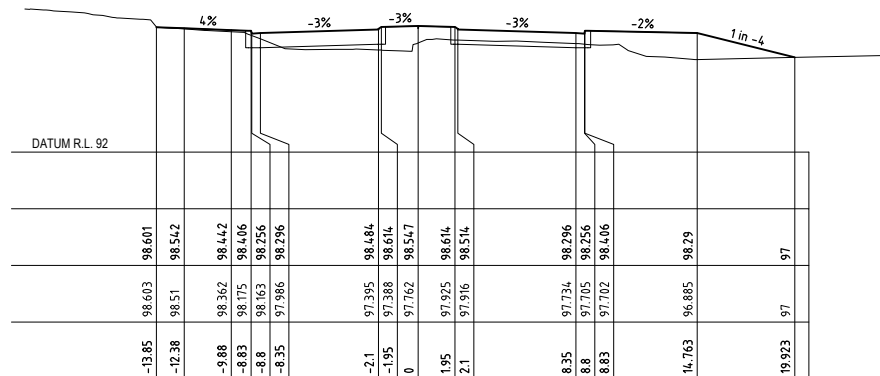


CH 1065

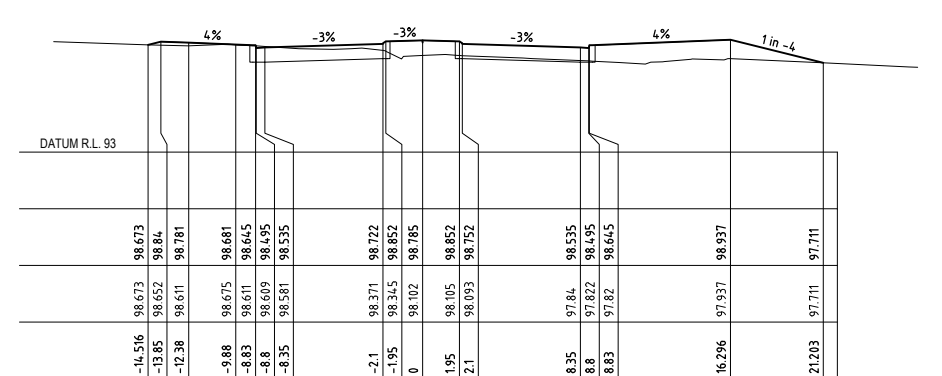

CH 1110

Revisions						
00	AW	DD	CB		4/02/2013	ISSUED FOR REVIEW
First Issue	AW	DD	CB		4/02/2013	
	Drawn	Design	Check	Appd.	Date	Revision Details

 

Disclaimer and Copyright:
ALL DIMENSIONS TO BE CHECKED ON SITE BY
SUPERINTENDENT PRIOR TO CONSTRUCTION.
USE WRITTEN DIMENSIONS ONLY, DO NOT
SCALE.



© Brown Consulting Pty Ltd

Approval:
BY: **TOBY TAMES**
BE (Hons) GradDipMgt CPEng
MIEAust, Manager Urban Development
SIGN:

DATE:

Client:	
---------	--

HIXSON PTY. LTD.

ORAN PARK DRIVE UPGRADE &
CATHERINE PARK DRIVE INTERSECTION
ROAD & DRAINAGE DESIGN


BROWN
Smart Consulting
©2012 www.brownconsulting.com.au

Drawing Title:
**ORAN PARK DRIVE CROSS
 SECTIONS CH1005 - CH1155**


Project No.:	Stage:	Milestone:	Dwg No.:	Revision:
X12249.51		CC	305	00

PRELIMINARY


NOTE:
CENTRELINE DESIGN LEVEL IN MEDIANS IS THE ALIGNMENT
LEVEL, NOT THE FINISHED SURFACE LEVEL.

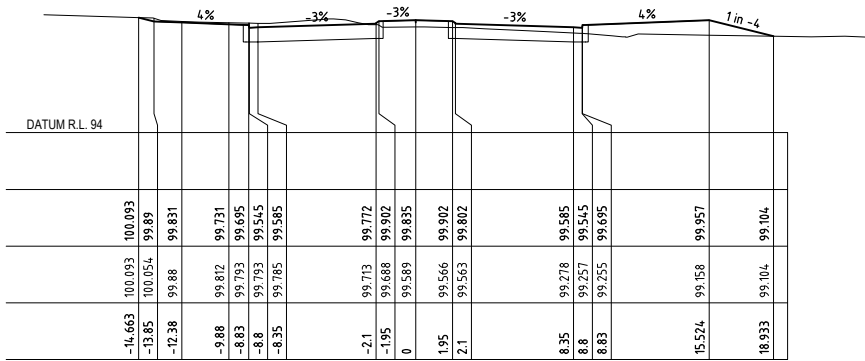


CH 1215

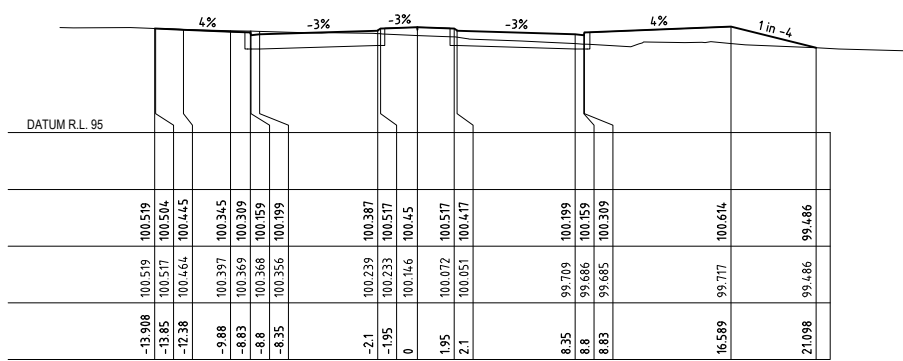


CH 1275

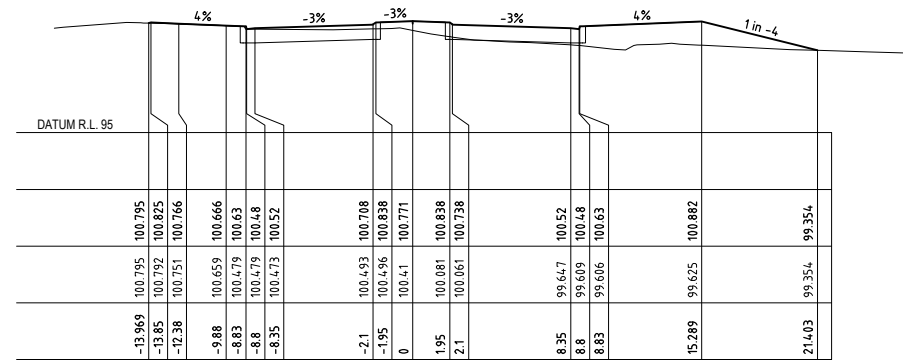


CH 1320

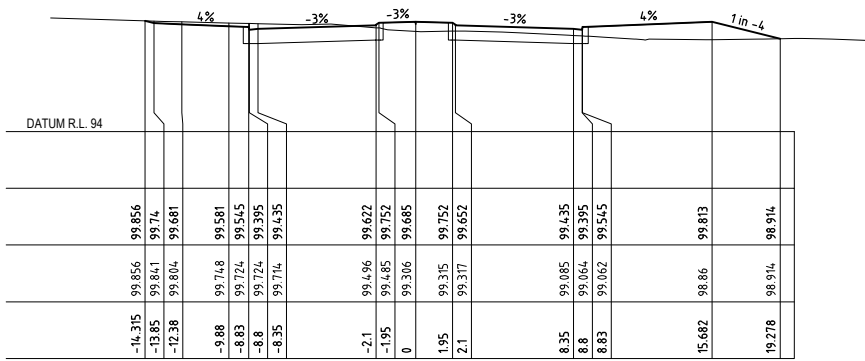


CH 1200

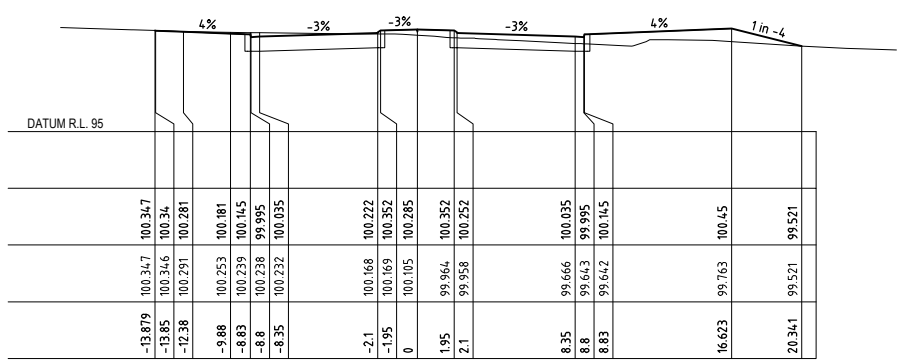


CH 1260

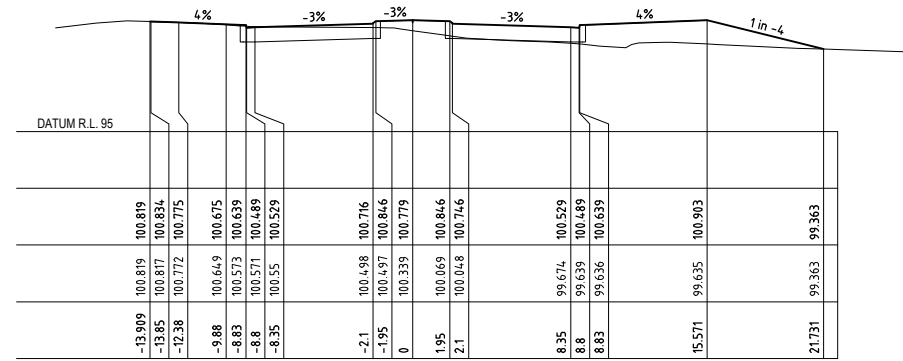


CREST 1313.887

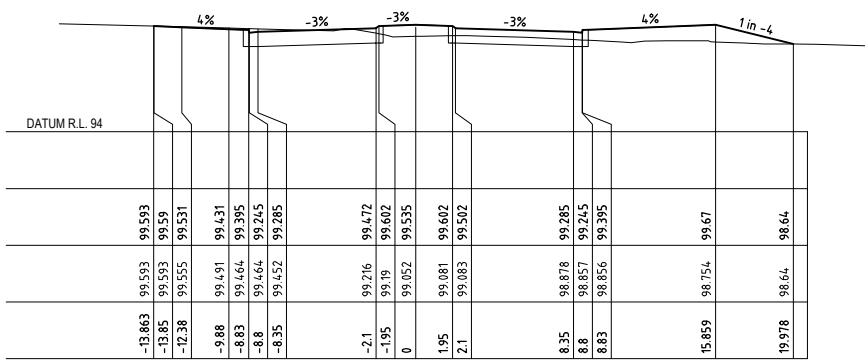


CH 1185

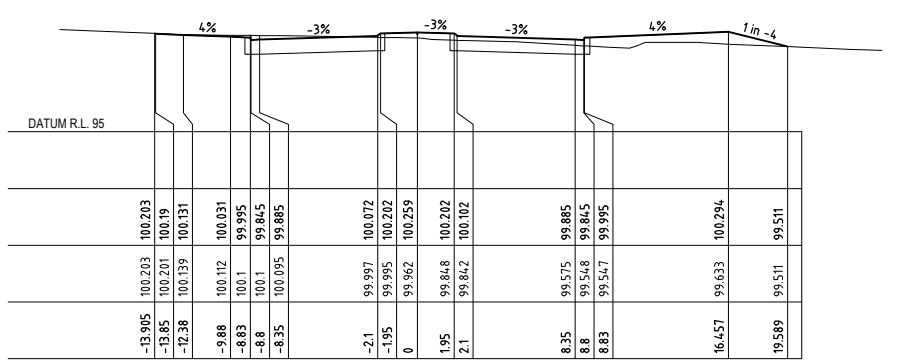


CH 1245

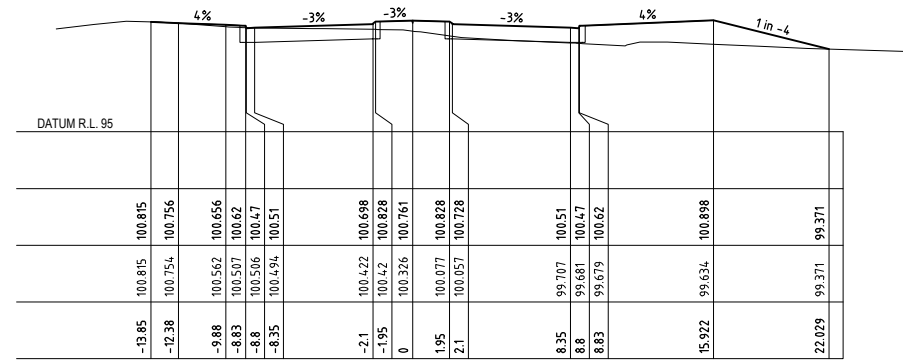


CH 1305

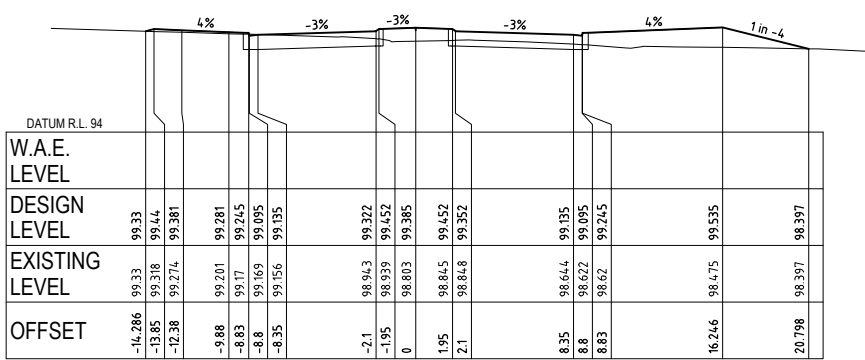

CH 1170

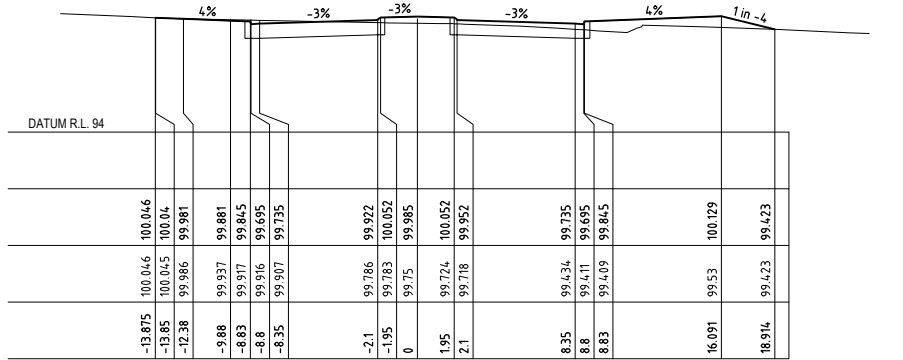


CH 1230

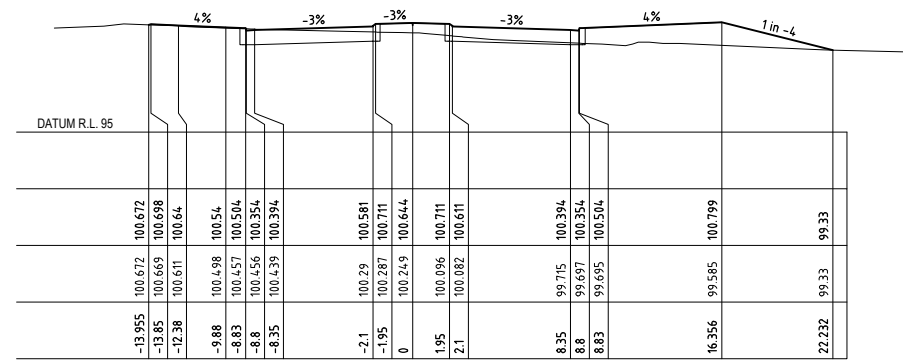

CH 1290

Revisions						
00	AW	DD	CB		4/02/2013	ISSUED FOR REVIEW
First Issue	Drawn	Design	Check	Appd.	Date	Revision Details

 

Disclaimer and Copyright:
ALL DIMENSIONS TO BE CHECKED ON SITE BY
SUPERINTENDENT PRIOR TO CONSTRUCTION.
USE WRITTEN DIMENSIONS ONLY, DO NOT
SCALE.



© Brown Consulting Pty Ltd

Approval:
BY: **TOBY TAMES**
BE (Hons) GradDipMgt CPEng
MIEAust, Manager Urban Development
SIGN:

DATE:

Client:	
---------	--

HIXSON PTY. LTD.

ORAN PARK DRIVE UPGRADE &
CATHERINE PARK DRIVE INTERSECTION
ROAD & DRAINAGE DESIGN







BROWN
Smart Consulting
© 2012 www.brownconsulting.com.au

Drawing Title:
**ORAN PARK DRIVE CROSS
 SECTIONS CH1170 - CH1320**

Project No.:	Stage:	Milestone:	Dwg No.:	Revision:
X12249.51		CC	306	00

PRELIMINARY

NOTE:
CENTRELINE DESIGN LEVEL IN MEDIANS IS THE ALIGNMENT
LEVEL, NOT THE FINISHED SURFACE LEVEL.

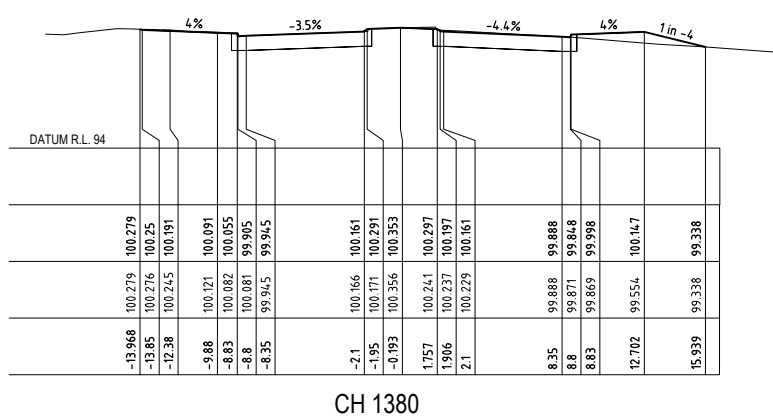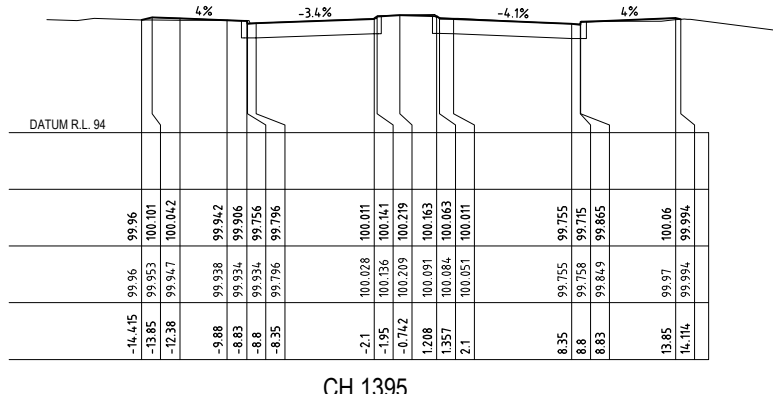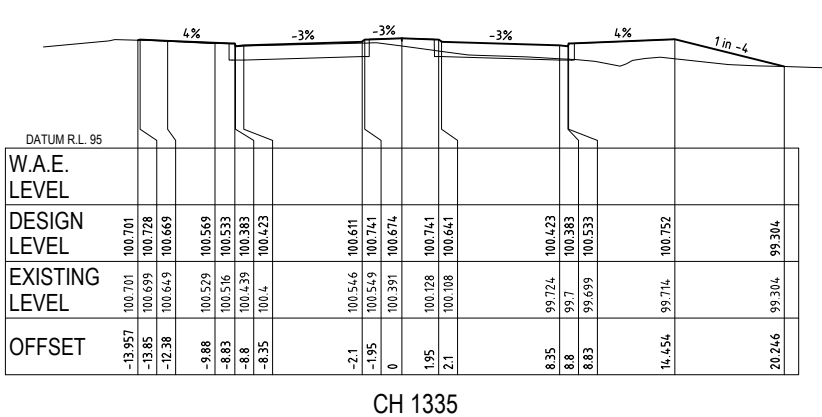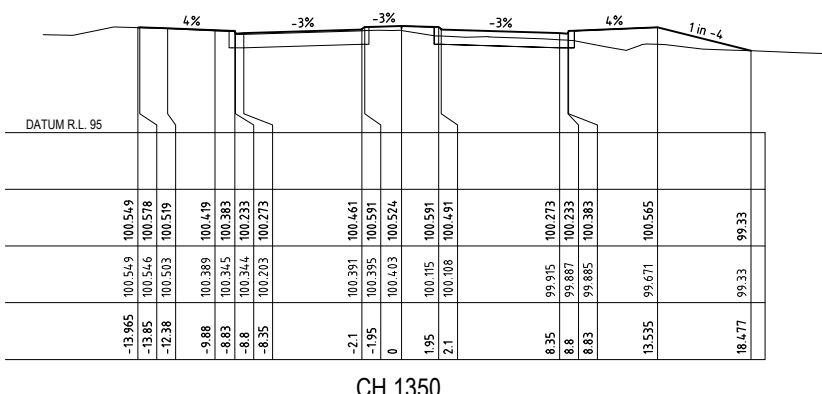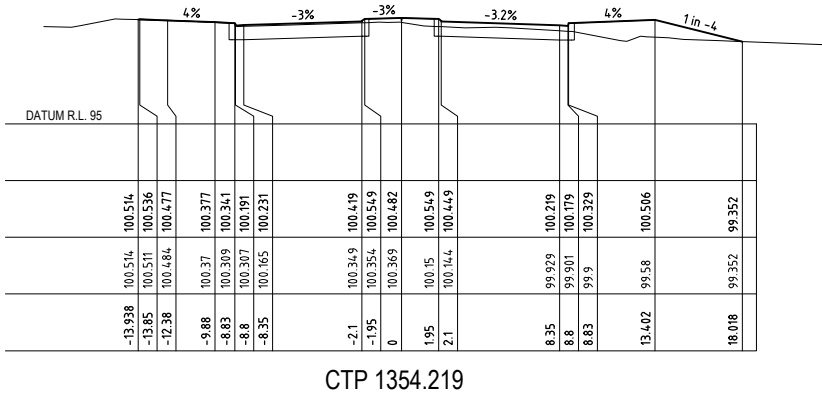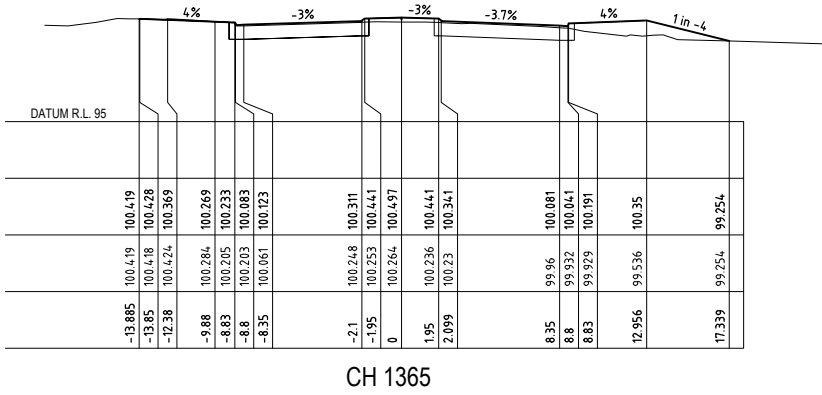

PRELIMINARY

Revisions

No	AW	DD	CB	Date	Issue
00	AW	DD	CB	4/02/2013	ISSUED FOR REVIEW

Revision Details

0 2.0 4.0 6.0 8.0 10.0 12.0 14.0 16.0 18.0 20.0

SCALE 1:200 (A1) SCALE 1:400 (A3)

Disclaimer and Copyright:
ALL DIMENSIONS TO BE CHECKED ON SITE BY
SUPERINTENDENT PRIOR TO CONSTRUCTION.
USE WRITTEN DIMENSIONS ONLY, DO NOT
SCALE.


Quality System
Endorsed
Company


CONSULT AUSTRALIA
Member Firm



Brown Consulting
Pty Ltd

Approval:
BY: TOBY TAMES
BE (Hons) GradDipMgt CPEng
MIEAust, Manager Urban Development
SIGN:
DATE:


Client:
HIXSON PTY. LTD.
Project:
ORAN PARK DRIVE UPGRADE &
CATHERINE PARK DRIVE INTERSECTION
ROAD & DRAINAGE DESIGN


BROWN
Smart Consulting
©2012
www.brownconsulting.com.au

Drawing Title:
ORAN PARK DRIVE CROSS
SECTIONS CH1335 - CH1395
Project No.:
X12249.51
Stage:
CC
Milestone:
307
Dwg No.:
00
Revision:

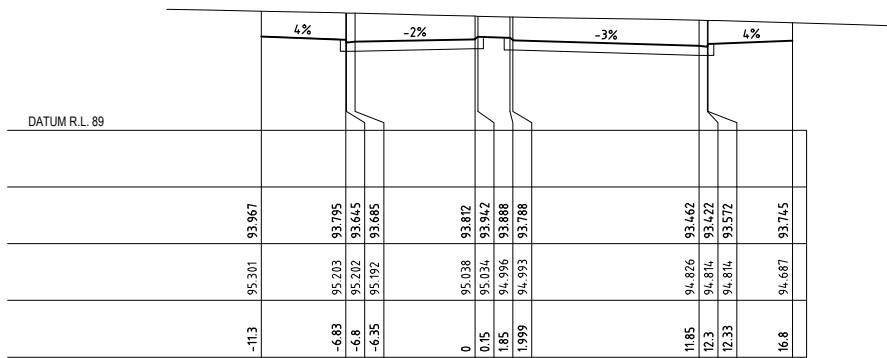

KTP 29.035

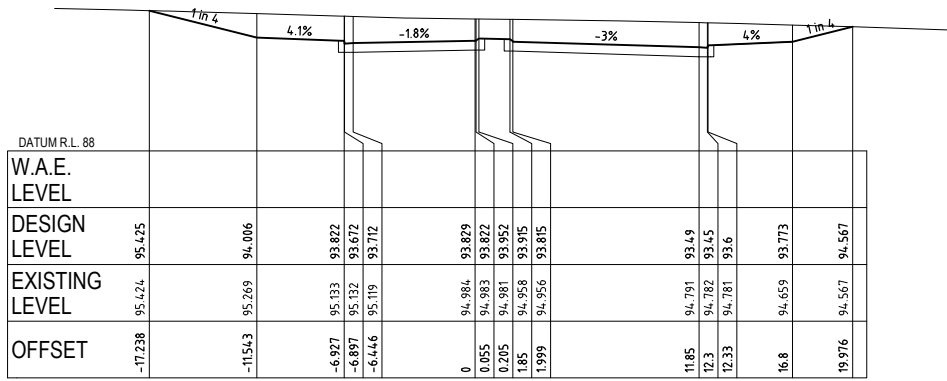

KTP 26.145

CATHERINE PARK DRIVE

PRELIMINARY

Revisions

00	AW	DD	CB	4/02/2013	ISSUED FOR REVIEW
First Issue	Drawn	Design	Check	Appd.	Date

Revision Details	
------------------	--

0 2.0 4.0 6.0 8.0 10.0 12.0 14.0 16.0 18.0 20.0

SCALE 1:200 (A1)

0 2.0 4.0 6.0 8.0 10.0 12.0 14.0 16.0 18.0 20.0

SCALE 1:400 (A3)

Disclaimer and Copyright:

ALL DIMENSIONS TO BE CHECKED ON SITE BY SUPERINTENDENT PRIOR TO CONSTRUCTION. USE WRITTEN DIMENSIONS ONLY. DO NOT SCALE.

CONSULT AUSTRALIA

Member Firm

Quality System

Quality Endorsed Company

Approval:

BY: TOBY TAMES

BE (Hons) GradDipMgt CPEng

MIEAust, Manager Urban Development

SIGN:

DATE:

Client:

HIXSON PTY. LTD.

Project:

ORAN PARK DRIVE UPGRADE & CATHERINE PARK DRIVE INTERSECTION ROAD & DRAINAGE DESIGN

BROWN


Smart Consulting

©2012 www.brownconsulting.com.au



Drawing Title:

CATHERINE PARK DRIVE & SCHOOL ACCESS WAY CROSS SECTIONS

Project No.:	Stage:	Milestone:	Dwg No.:	Revision:
X12249.51		CC	308	00

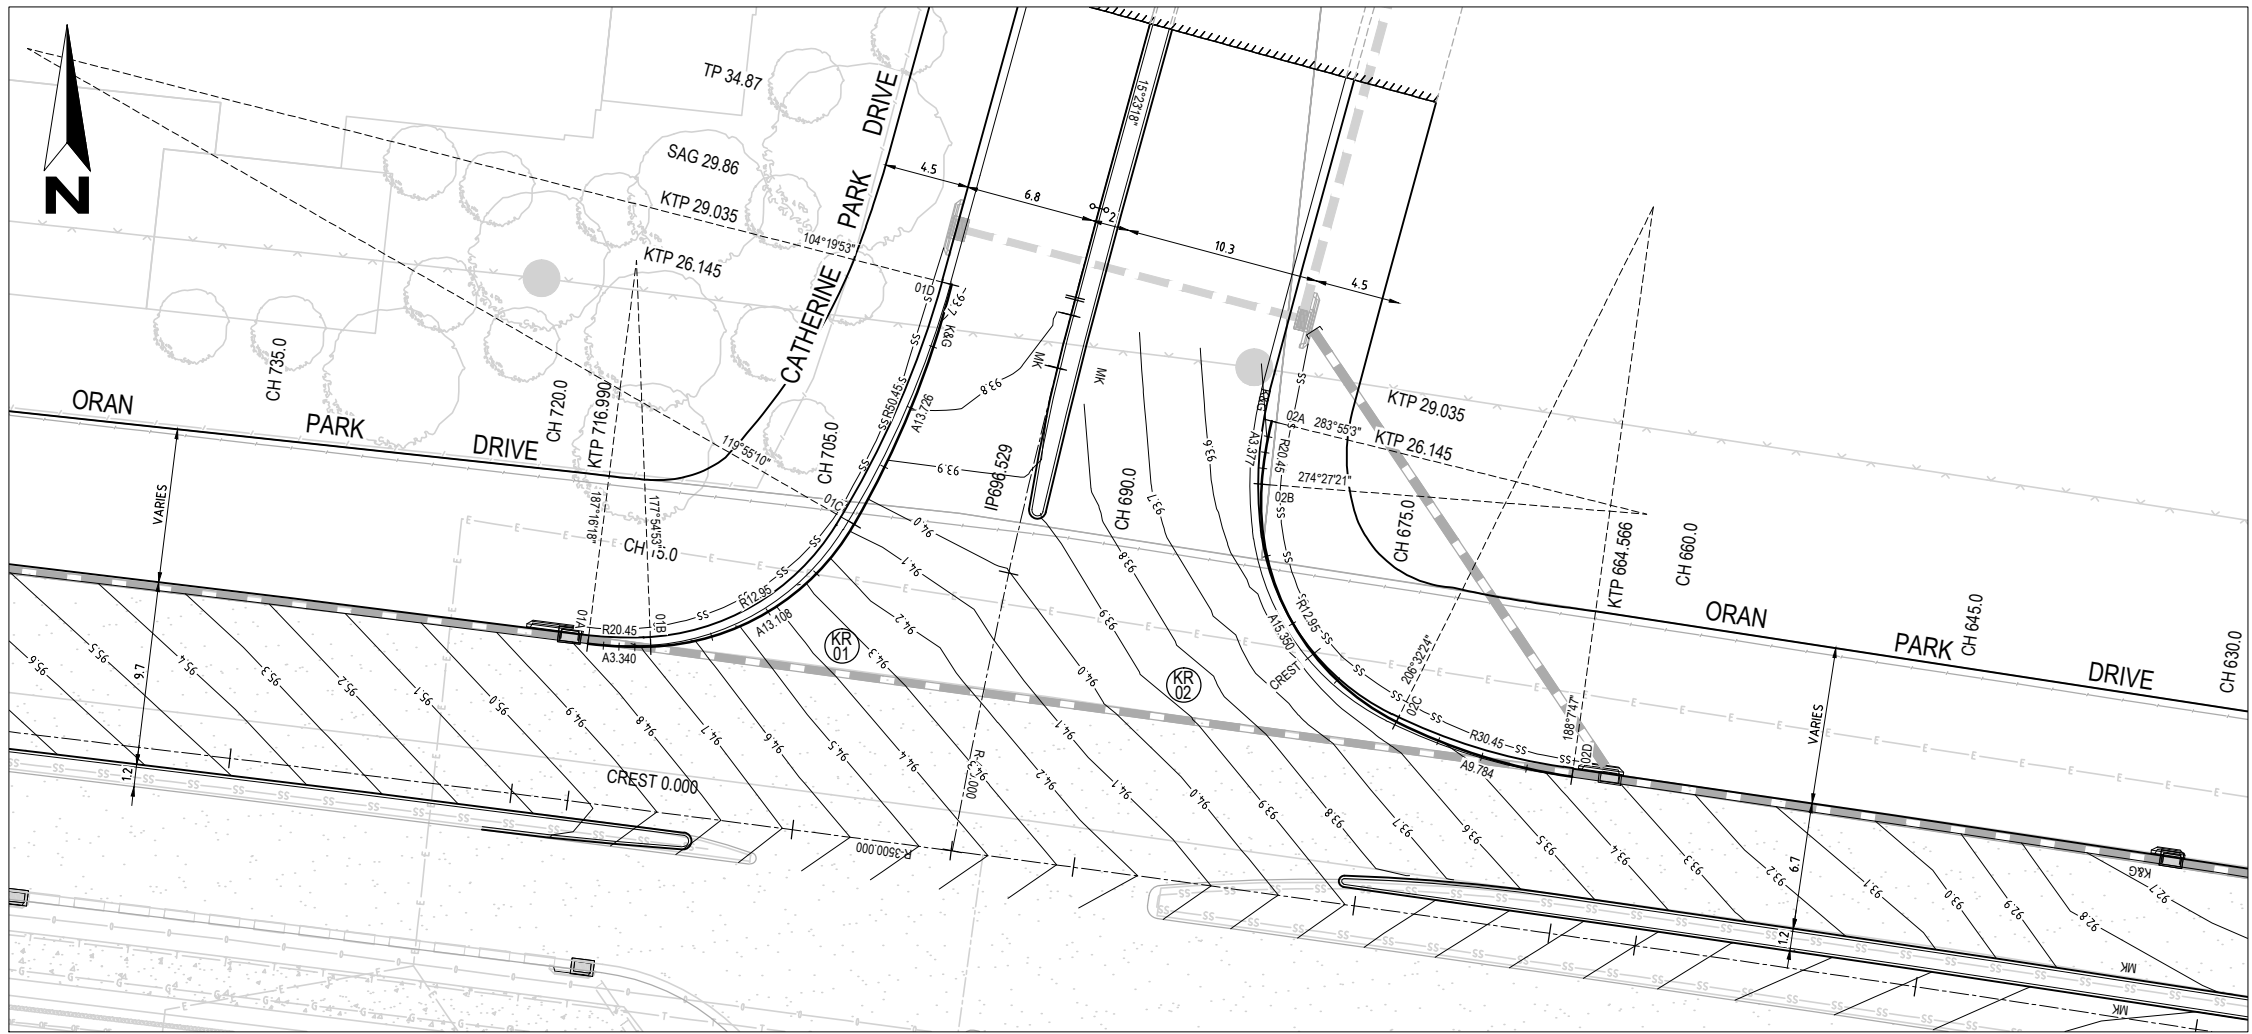


PLAN
SCALE 1:200

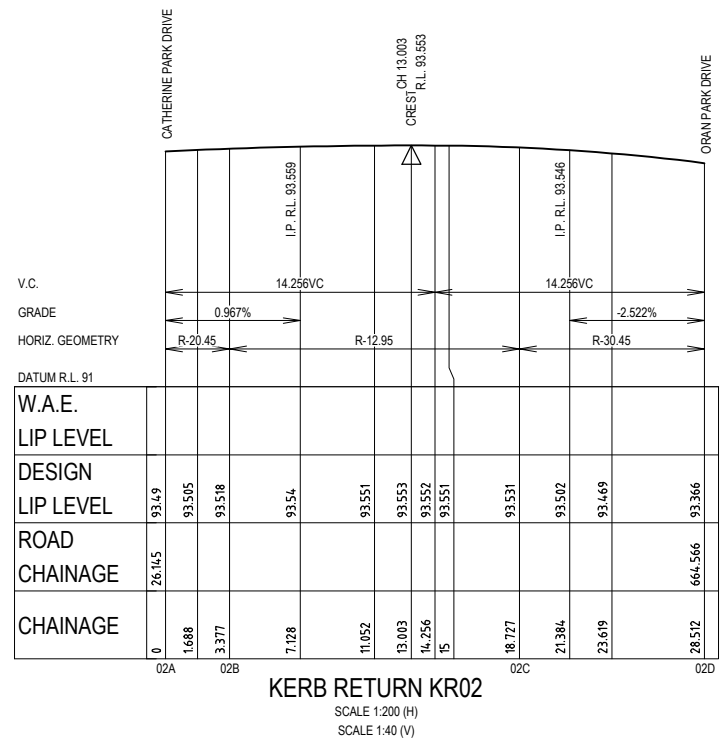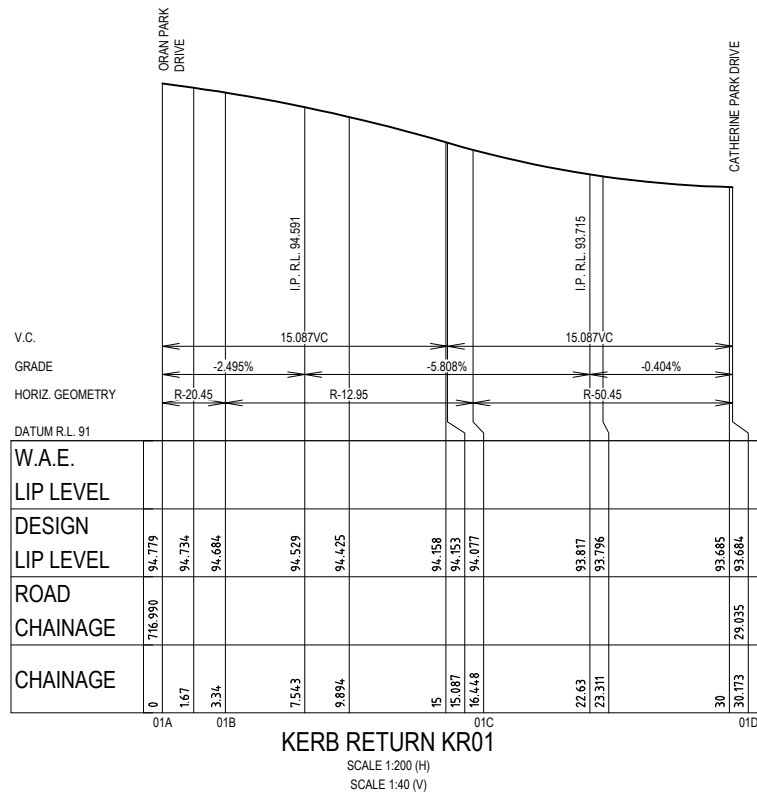

PRELIMINARY

Revisions					Revision Details		Scale		Disclaimer and Copyright		Approval		Client		Project		Brown Smart Consulting		Drawing Title	
00	AW	DD	CB	4/02/2013	ISSUED FOR REVIEW	0	2.0	4.0	6.0	8.0	10.0	12.0	14.0	16.0	18.0	20.0	HIXSON PTY. LTD.	ORAN PARK DRIVE UPGRADE & CATHERINE PARK DRIVE INTERSECTION ROAD & DRAINAGE DESIGN	BROWN Smart Consulting	INTERSECTION DETAILS KERB RETURNS 01 & 02
First Issue	Drawn	Design	Check	Date		0	0.4	0.8	1.2	1.6	2.0	2.4	2.8	3.2	3.6	4.0				
						SCALE 1:200 (A1)	SCALE 1:40 (A3)	ALL DIMENSIONS TO BE CHECKED ON SITE BY SUPERINTENDENT PRIOR TO CONSTRUCTION. USE WRITTEN DIMENSIONS ONLY, DO NOT SCALE.		BY: TOBY TAMES BE (Hons) GradDipMgt CPEng MIEAust, Manager Urban Development		Client: HIXSON PTY. LTD.		Project: ORAN PARK DRIVE UPGRADE & CATHERINE PARK DRIVE INTERSECTION ROAD & DRAINAGE DESIGN		©2012 www.brownconsulting.com.au		Project No.: X12249.51 Stage: CC Milestone: 401 Revision: 00		

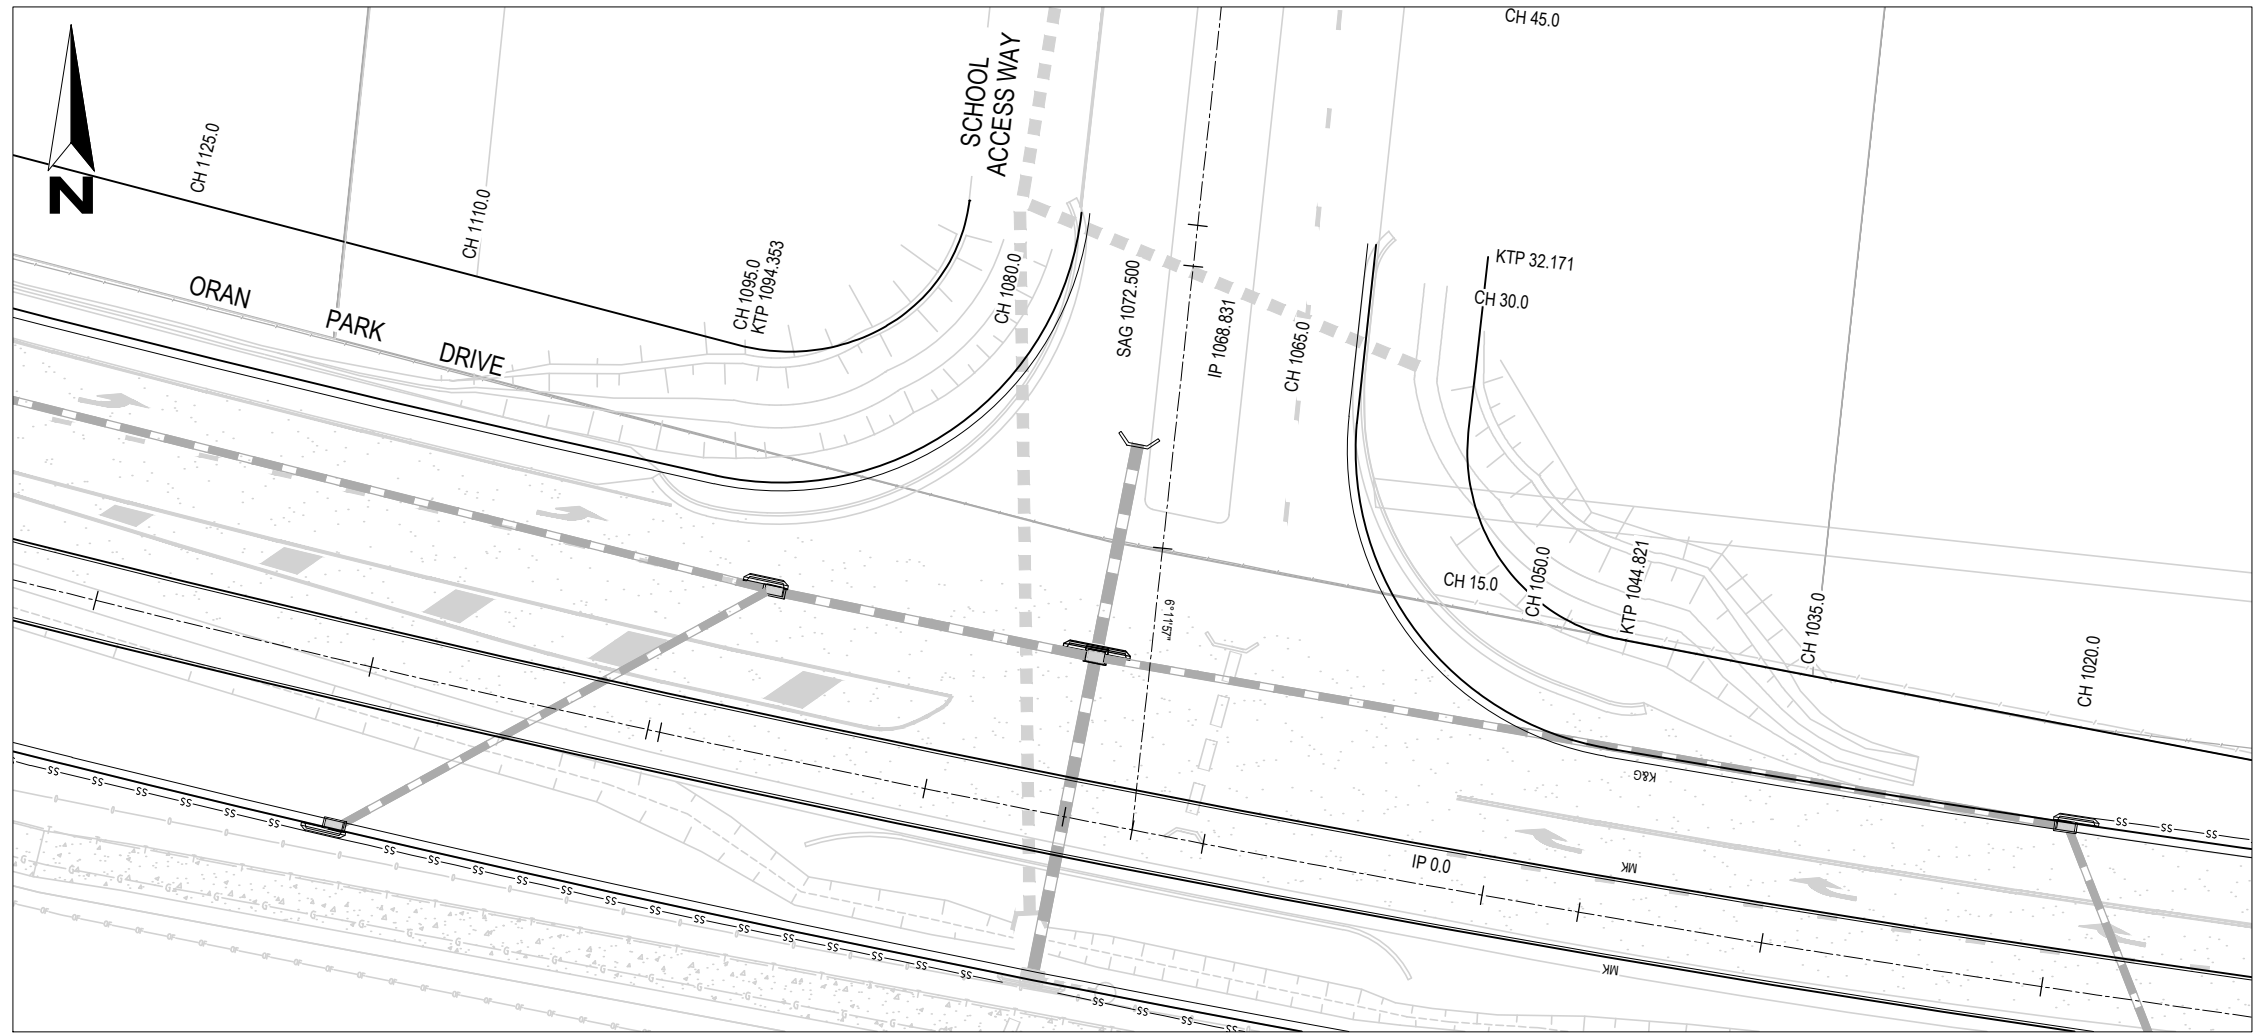


PLAN
SCALE 1:200

PRELIMINARY


Revisions <table><tr><td>00</td><td>AW</td><td>DD</td><td>CB</td><td>4/02/2013</td><td>ISSUED FOR REVIEW</td></tr><tr><td>First Issue</td><td>Drawn</td><td>Design</td><td>Check</td><td>Appd.</td><td>Date</td></tr></table>		00	AW	DD	CB	4/02/2013	ISSUED FOR REVIEW	First Issue	Drawn	Design	Check	Appd.	Date	Scale 0 2.0 4.0 6.0 8.0 10.0 12.0 14.0 16.0 18.0 20.0 SCALE 1:200 (A1) 0 0.4 0.8 1.2 1.6 2.0 2.4 2.8 3.2 3.6 4.0 SCALE 1:40 (A1) 0 0.4 0.8 1.2 1.6 2.0 2.4 2.8 3.2 3.6 4.0 SCALE 1:80 (A3)		Disclaimer and Copyright: ALL DIMENSIONS TO BE CHECKED ON SITE BY SUPERINTENDENT PRIOR TO CONSTRUCTION. USE WRITTEN DIMENSIONS ONLY, DO NOT SCALE. CONSULT AUSTRALIA Quality System Quality Endorsed Company		Approval: BY: TOBY TAMES BE (Hons) GradDipMgt CPEng MIEAust, Manager Urban Development SIGN: DATE:		Client: HIXSON PTY. LTD. Project: ORAN PARK DRIVE UPGRADE & CATHERINE PARK DRIVE INTERSECTION ROAD & DRAINAGE DESIGN		BROWN Smart Consulting ©2012 www.brownconsulting.com.au		Drawing Title: INTERSECTION DETAILS KERB RETURNS 03 & 04 Project No.: X12249.51 Stage: CC Milestone: 402 Dwg No.: 00 Revision: 00	
00	AW	DD	CB	4/02/2013	ISSUED FOR REVIEW																				
First Issue	Drawn	Design	Check	Appd.	Date																				

FOR CONTINUATION REFER BELOW

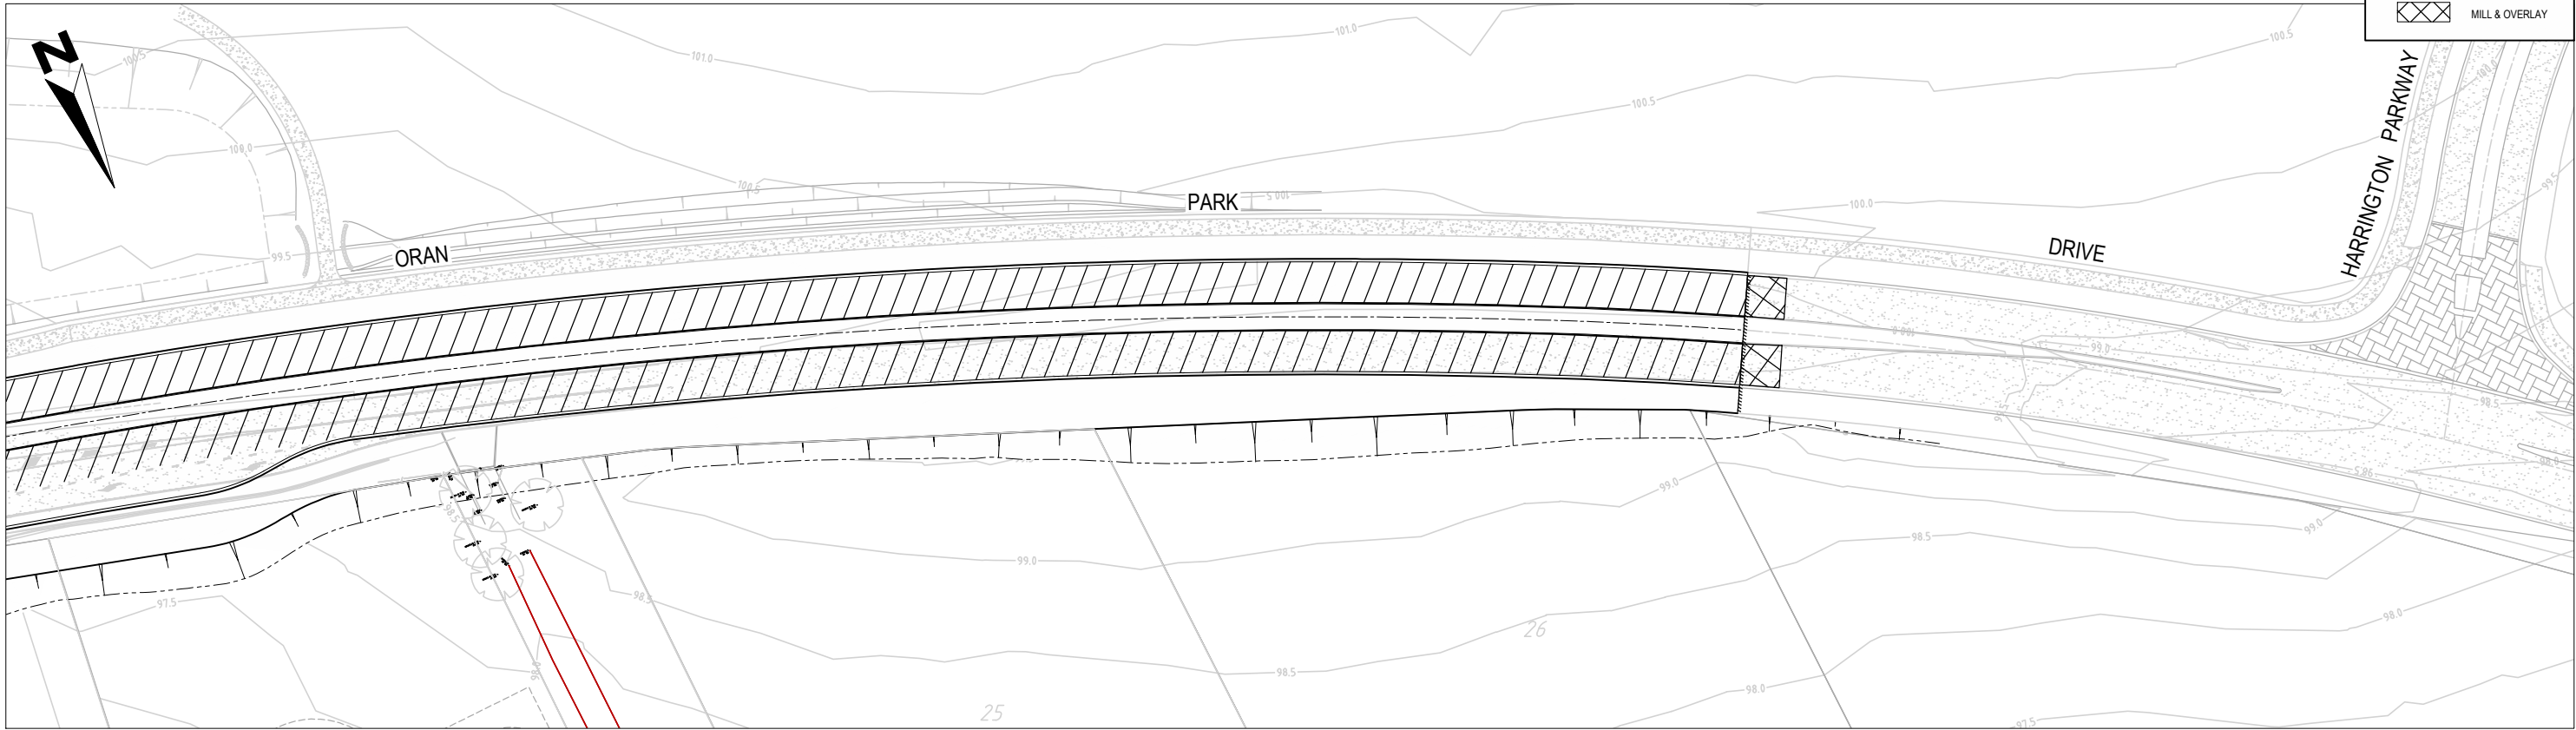

LAYOUT 2
SCALE 1:500

FOR CONTINUATION REFER TO DRAWING 411

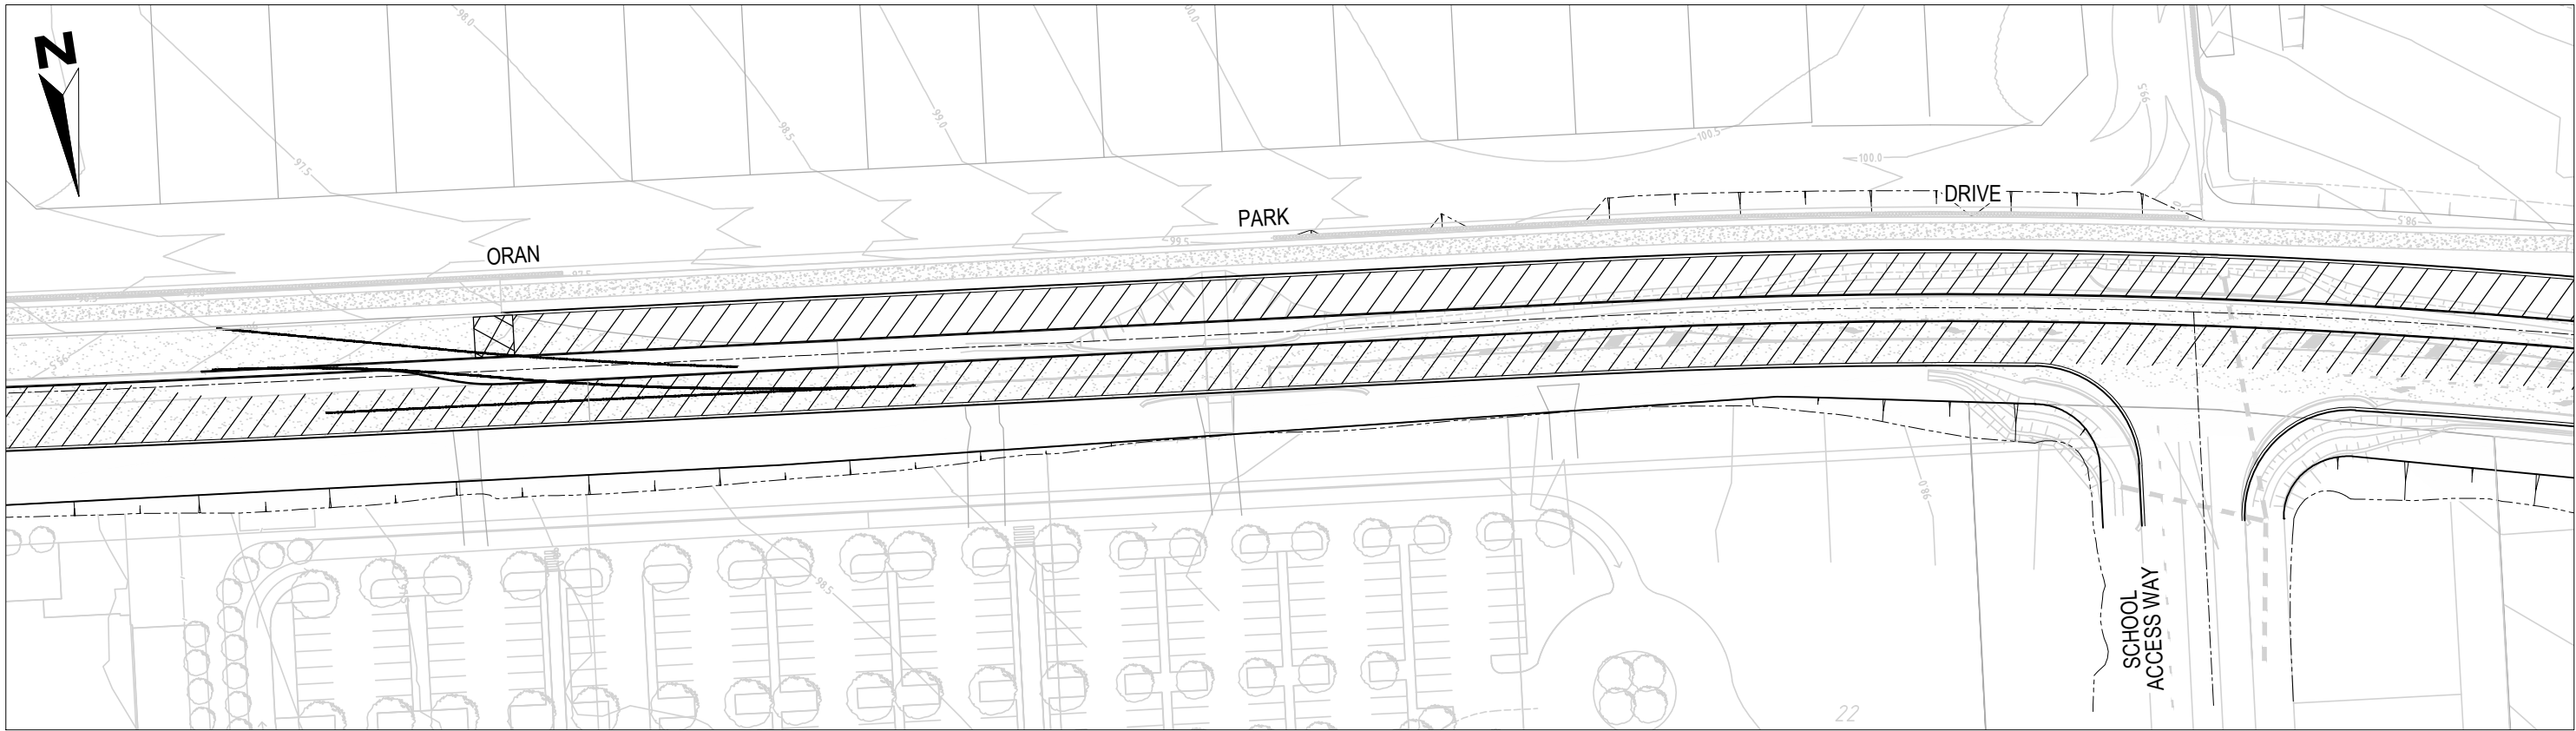


LAYOUT 1
SCALE 1:500

FOR CONTINUATION REFER ABOVE

PRELIMINARY

Revisions						
00	AW	DD	CB	4/02/2013	ISSUED FOR REVIEW	
First	AW	DD	CB	4/02/2013		
Issue	Drawn	Design	Check	Appd.	Date	Revision Details

 

Disclaimer and Copyright:
ALL DIMENSIONS TO BE CHECKED ON SITE BY
SUPERINTENDENT PRIOR TO CONSTRUCTION.
USE WRITTEN DIMENSIONS ONLY, DO NOT
SCALE.

© Brown Consulting Pty Ltd



Approval:
BY: TOBY TAMES
BE (Hons) GradDipMgt CPEng
MIEAust, Manager Urban Development
SIGN:
DATE:

Client:
HIXSON PTY. LTD.
Project:
ORAN PARK DRIVE UPGRADE &
CATHERINE PARK DRIVE INTERSECTION
ROAD & DRAINAGE DESIGN




Drawing Title:
**PAVEMENT PLAN
SHEET 02 OF 02**
Project No.:
X12249.51
Stage:
CC
Milestone:
CC
Dwg No.:
412
Revision:
00



NOTE:
- ALL SERVICES TO BE LOCATED AND LEVELS FOUND PRIOR TO CONSTRUCTION
- ALL EXISTING SERVICES TO BE ADJUSTED AS REQUIRED


LEGEND	
	SEWER
	TELSTRA
	WATER
	ELECTRICITY
	GAS
	OPTUS
	OVERHEAD POWER LINES
	OPTICOM
	NBN

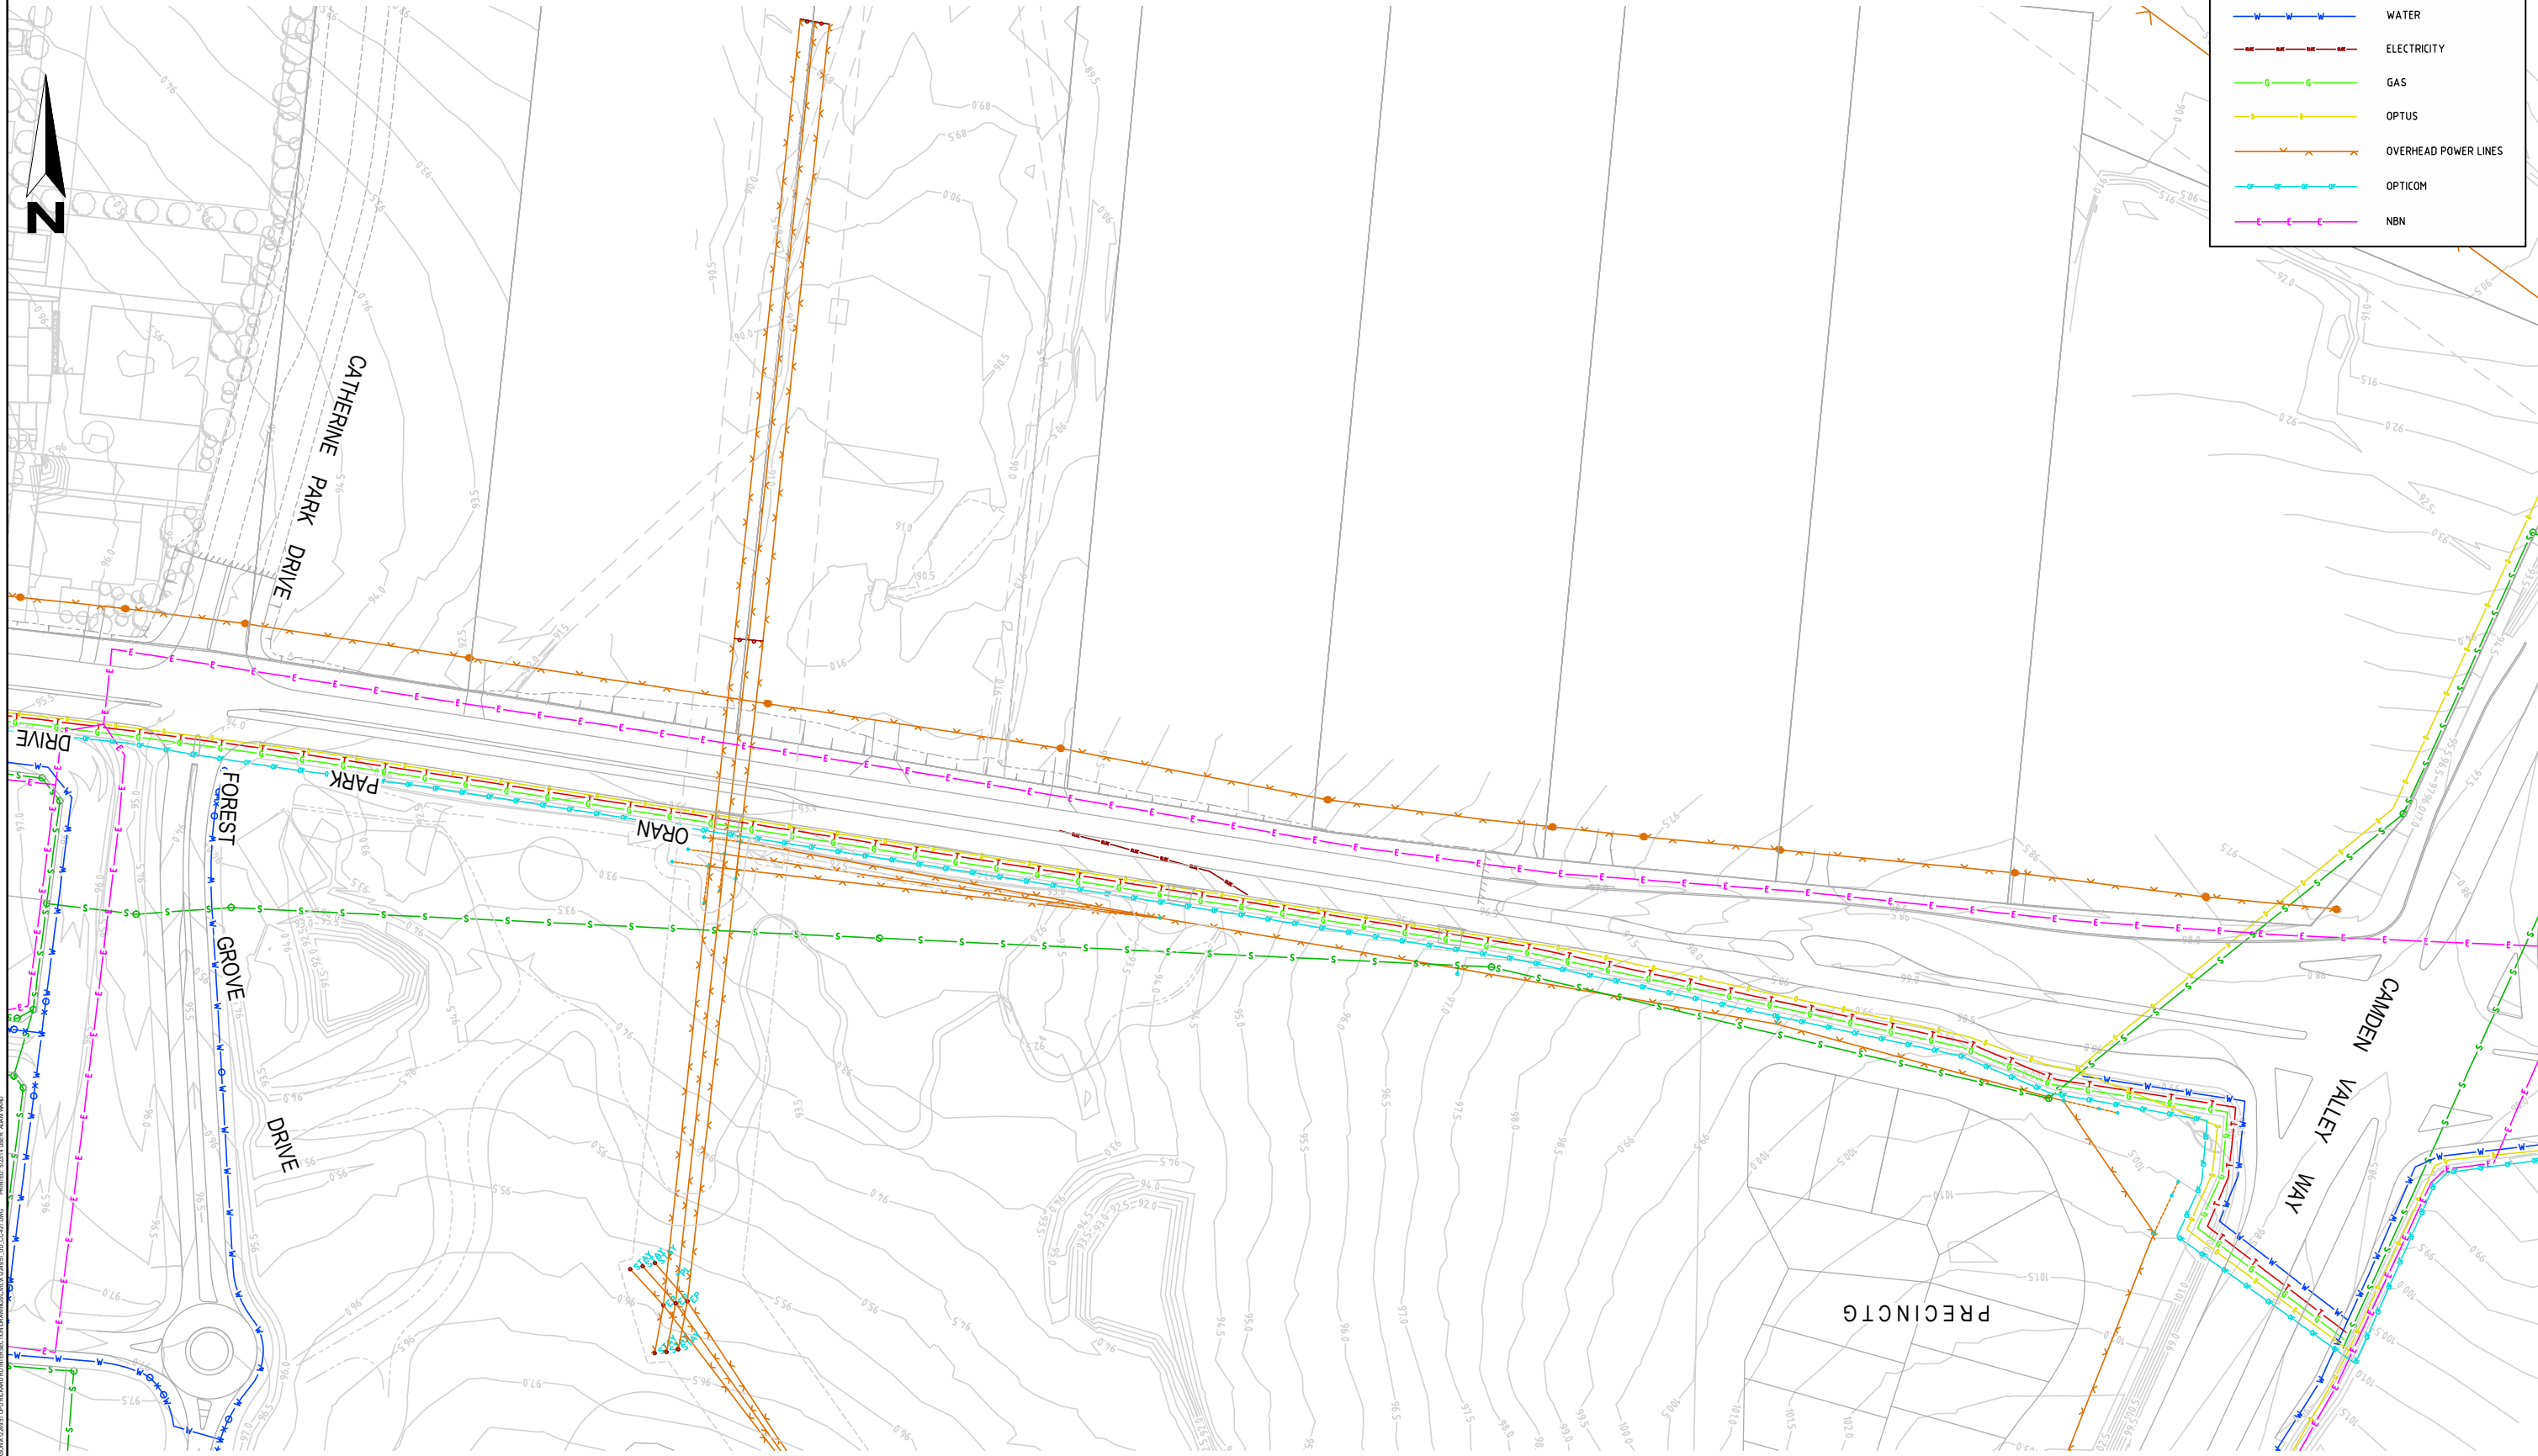

PRELIMINARY

Revisions					
00	AW	DD	CB	4/02/2013	ISSUED FOR REVIEW
First Issue	Drawn	Design	Check	Appd.	Date
01	AW	DD	CB	4/02/2013	

Revision Details

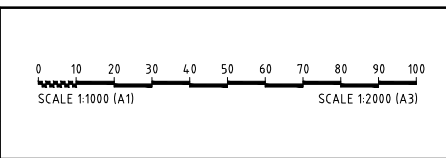

Disclaimer and Copyright:
ALL DIMENSIONS TO BE CHECKED ON SITE BY SUPERINTENDENT PRIOR TO CONSTRUCTION. USE WRITTEN DIMENSIONS ONLY, DO NOT SCALE.

Approval:
BY: **TOBY TAMES**
BE (Hons) GradDipMgt CPEng
MIEAust, Manager Urban Development
SIGN: _____
DATE: _____

Client:
HIXSON PTY. LTD.

Project:
ORAN PARK DRIVE UPGRADE & CATHERINE PARK DRIVE INTERSECTION ROAD & DRAINAGE DESIGN




Drawing Title: SERVICES PLAN SHEET 01 OF 02				
Project No.: X12249.51	Stage: CC	Milestone: 421	Dwg No.: 00	Revision: 00




NOTE:
- ALL SERVICES TO BE LOCATED AND LEVELS FOUND PRIOR TO CONSTRUCTION
- ALL EXISTING SERVICES TO BE ADJUSTED AS REQUIRED

LEGEND	
	SEWER
	TELSTRA
	WATER
	ELECTRICITY
	GAS
	OPTUS
	OVERHEAD POWER LINES
	OPTICOM
	NBN

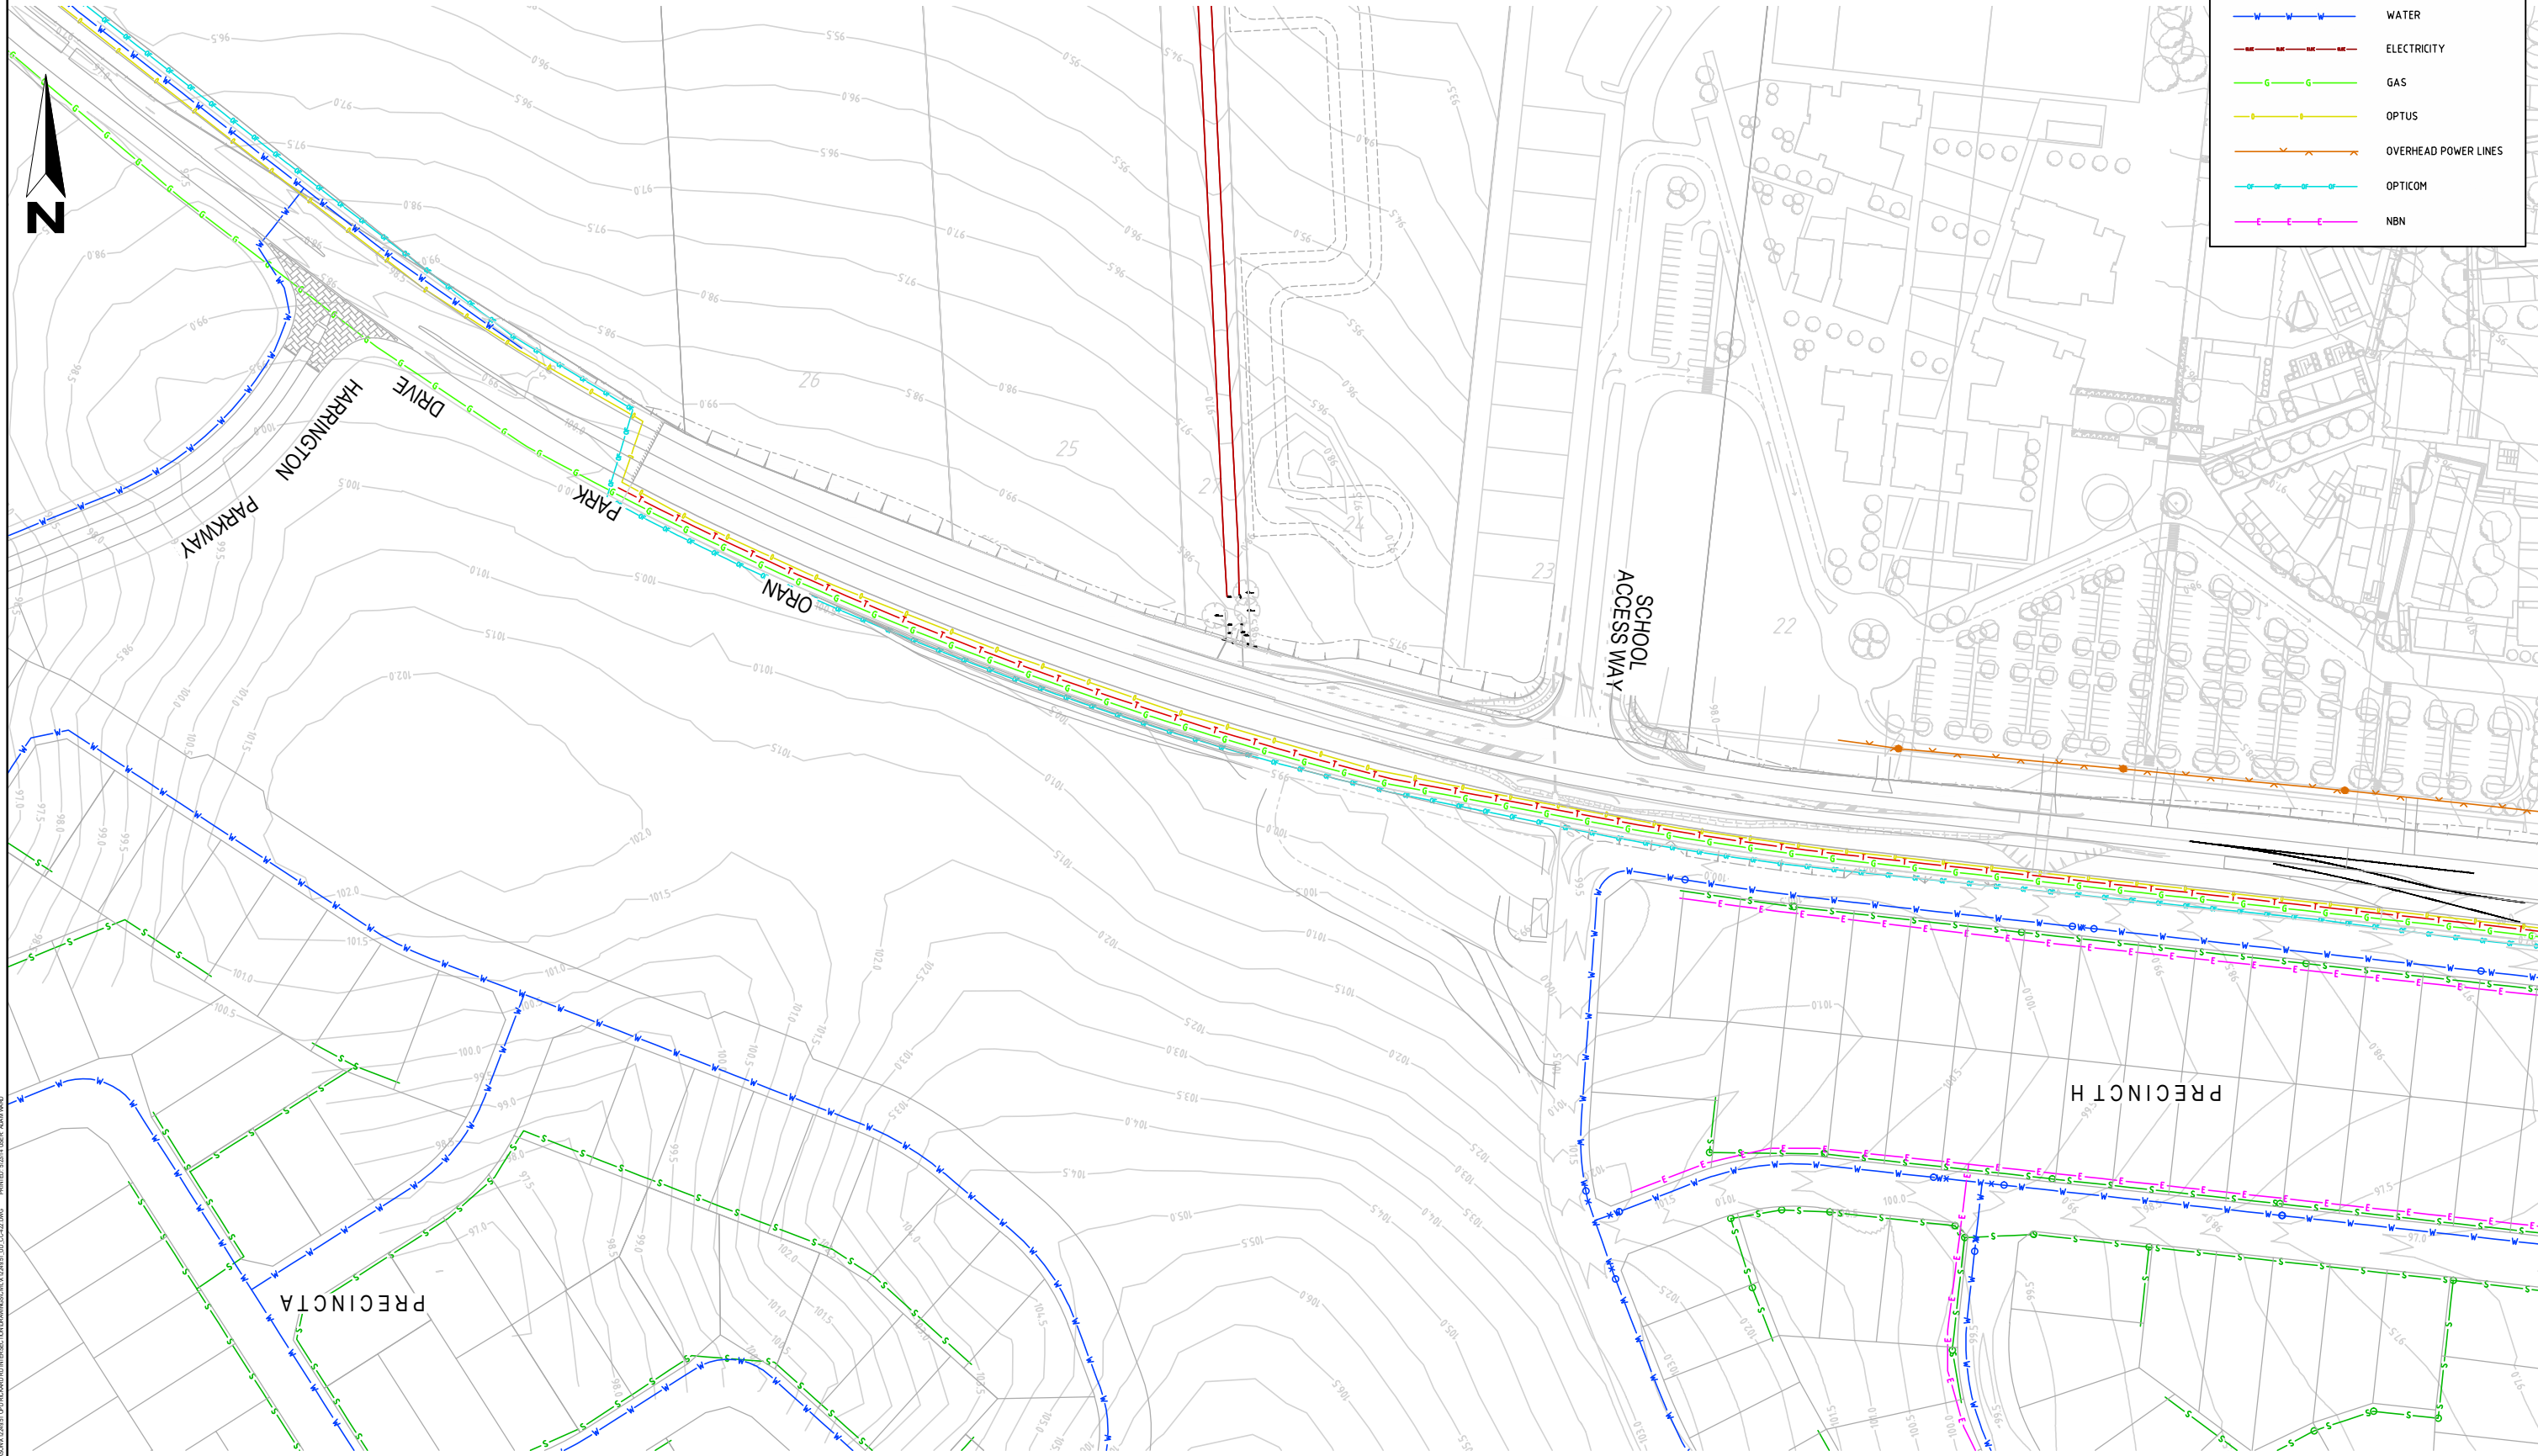

PRELIMINARY

Revisions					
00	AW	DD	CB	4/02/2013	ISSUED FOR REVIEW
First	AW	DD	CB	4/02/2013	
Issue	Drawn	Design	Check	Appd.	Date
Revision Details					

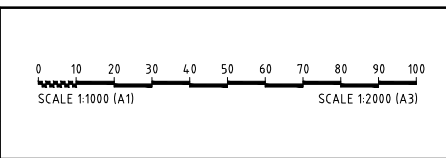

Disclaimer and Copyright:
ALL DIMENSIONS TO BE CHECKED ON SITE BY SUPERINTENDENT PRIOR TO CONSTRUCTION. USE WRITTEN DIMENSIONS ONLY, DO NOT SCALE.


Approval:
BY: **TOBY TAMES**
BE (Hons) GradDipMgt CPEng
MIEAust, Manager Urban Development
SIGN:
DATE:

Client:
HIXSON PTY. LTD.


Project:
ORAN PARK DRIVE UPGRADE & CATHERINE PARK DRIVE INTERSECTION ROAD & DRAINAGE DESIGN



Drawing Title: SERVICES PLAN SHEET 02 OF 02			
Project No.: X12249.51	Stage: CC	Milestone: 422	Revision: 00

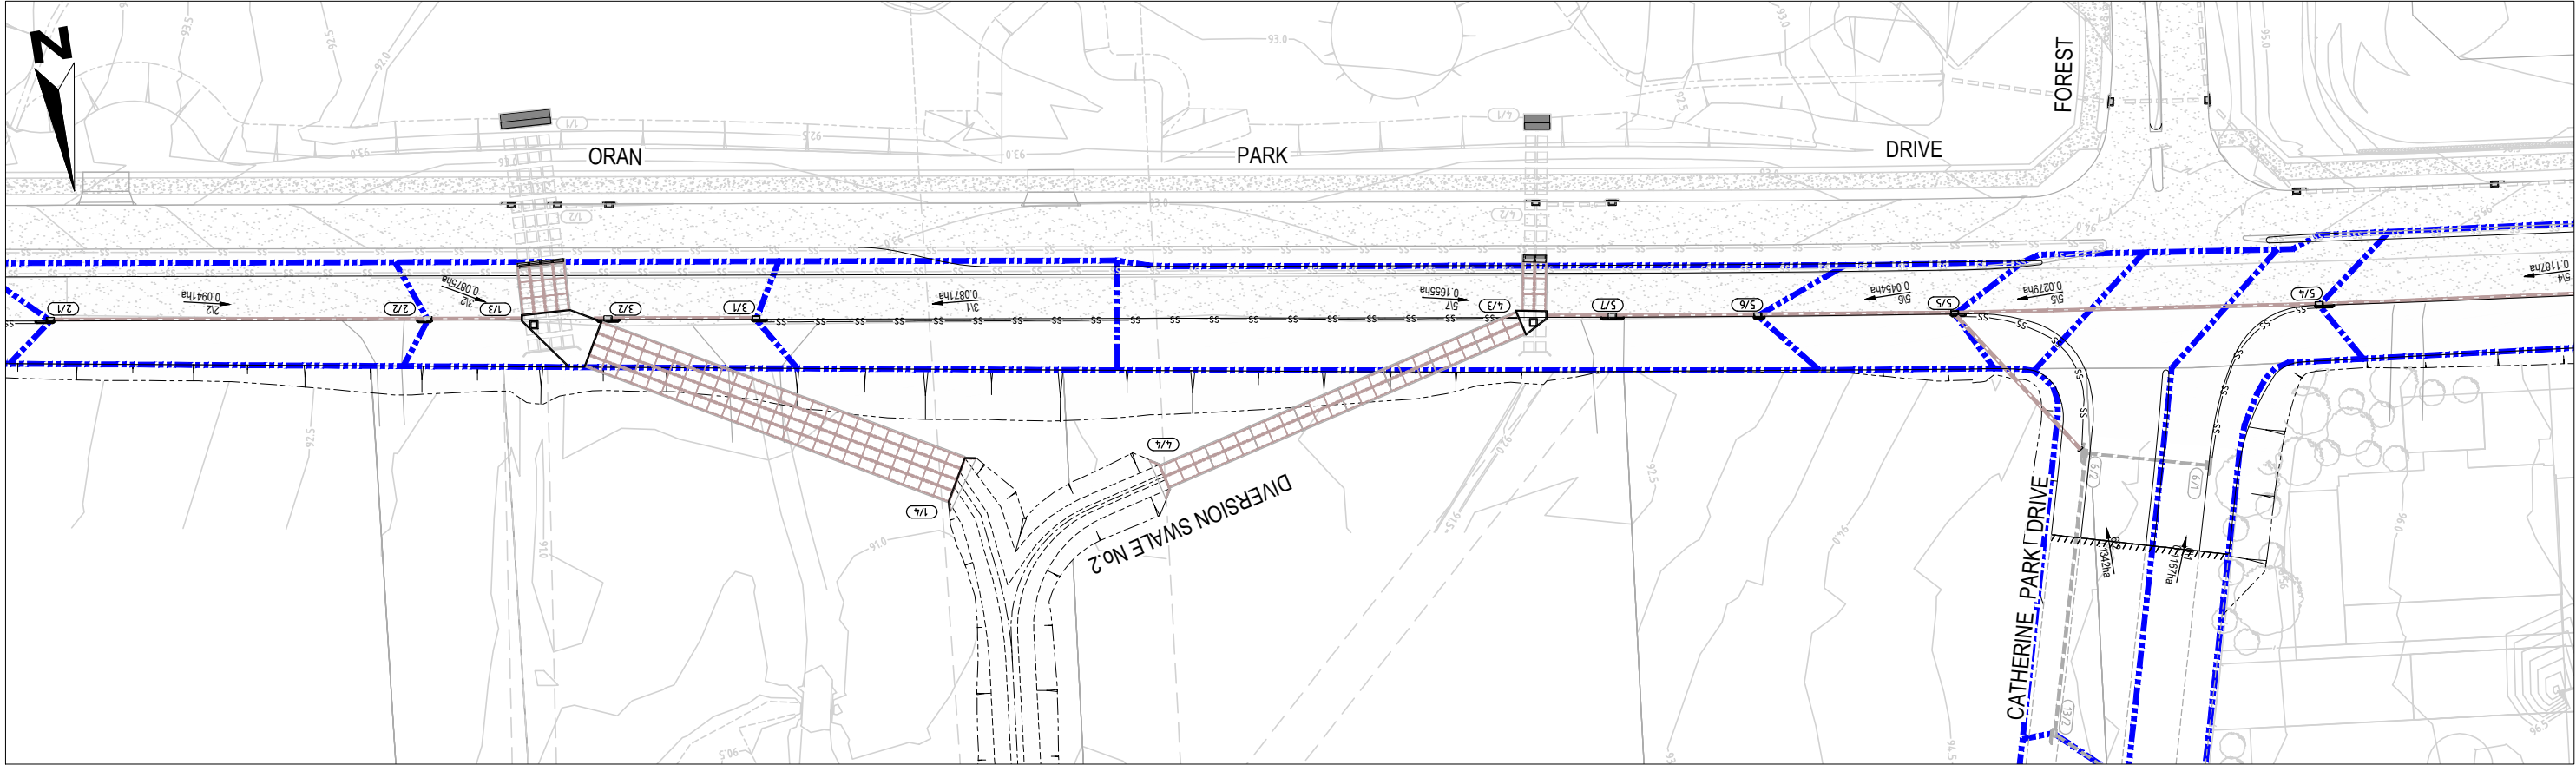


LAYOUT 2
SCALE 1:500

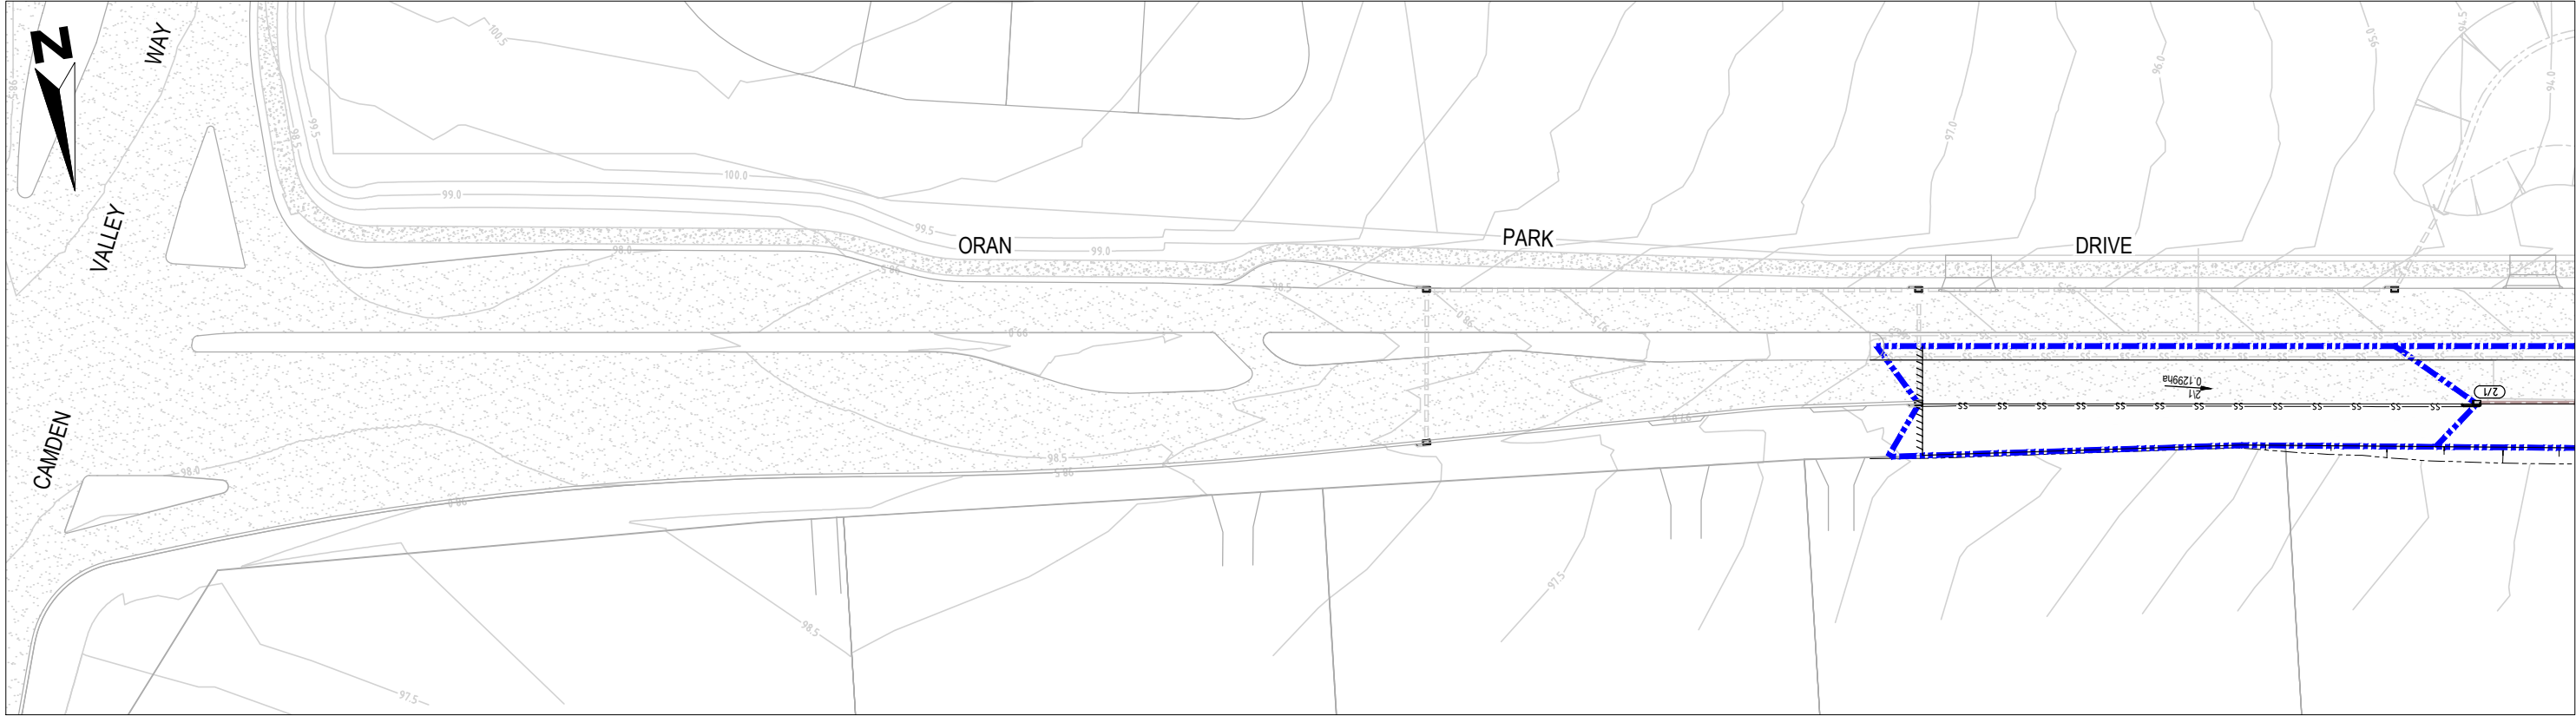

LAYOUT 1
SCALE 1:500

PRELIMINARY

Revisions						
00	AW	DD	CB	4/02/2013	ISSUED FOR REVIEW	
First Issue	Drawn	Design	Check	Appd.	Date	Revision Details

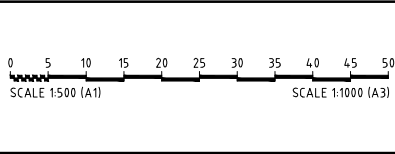

Disclaimer and Copyright:
ALL DIMENSIONS TO BE CHECKED ON SITE BY
SUPERINTENDENT PRIOR TO CONSTRUCTION.
USE WRITTEN DIMENSIONS ONLY, DO NOT
SCALE.


Approval:
BY: TOBY TAMES
BE (Hons) GradDipMgt CPEng
MIEAust, Manager Urban Development
SIGN:
DATE:

Client:
HIXSON PTY. LTD.
Project:
ORAN PARK DRIVE UPGRADE &
CATHERINE PARK DRIVE INTERSECTION
ROAD & DRAINAGE DESIGN

BROWN
Smart Consulting
©2012
www.brownconsulting.com.au


Drawing Title:
**CATCHMENT PLAN
SHEET 01 OF 02**
Project No.:
X12249.51
Stage:
CC
Milestone:
CC
Dwg No.:
501
Revision:
00

FOR CONTINUATION REFER BELOW

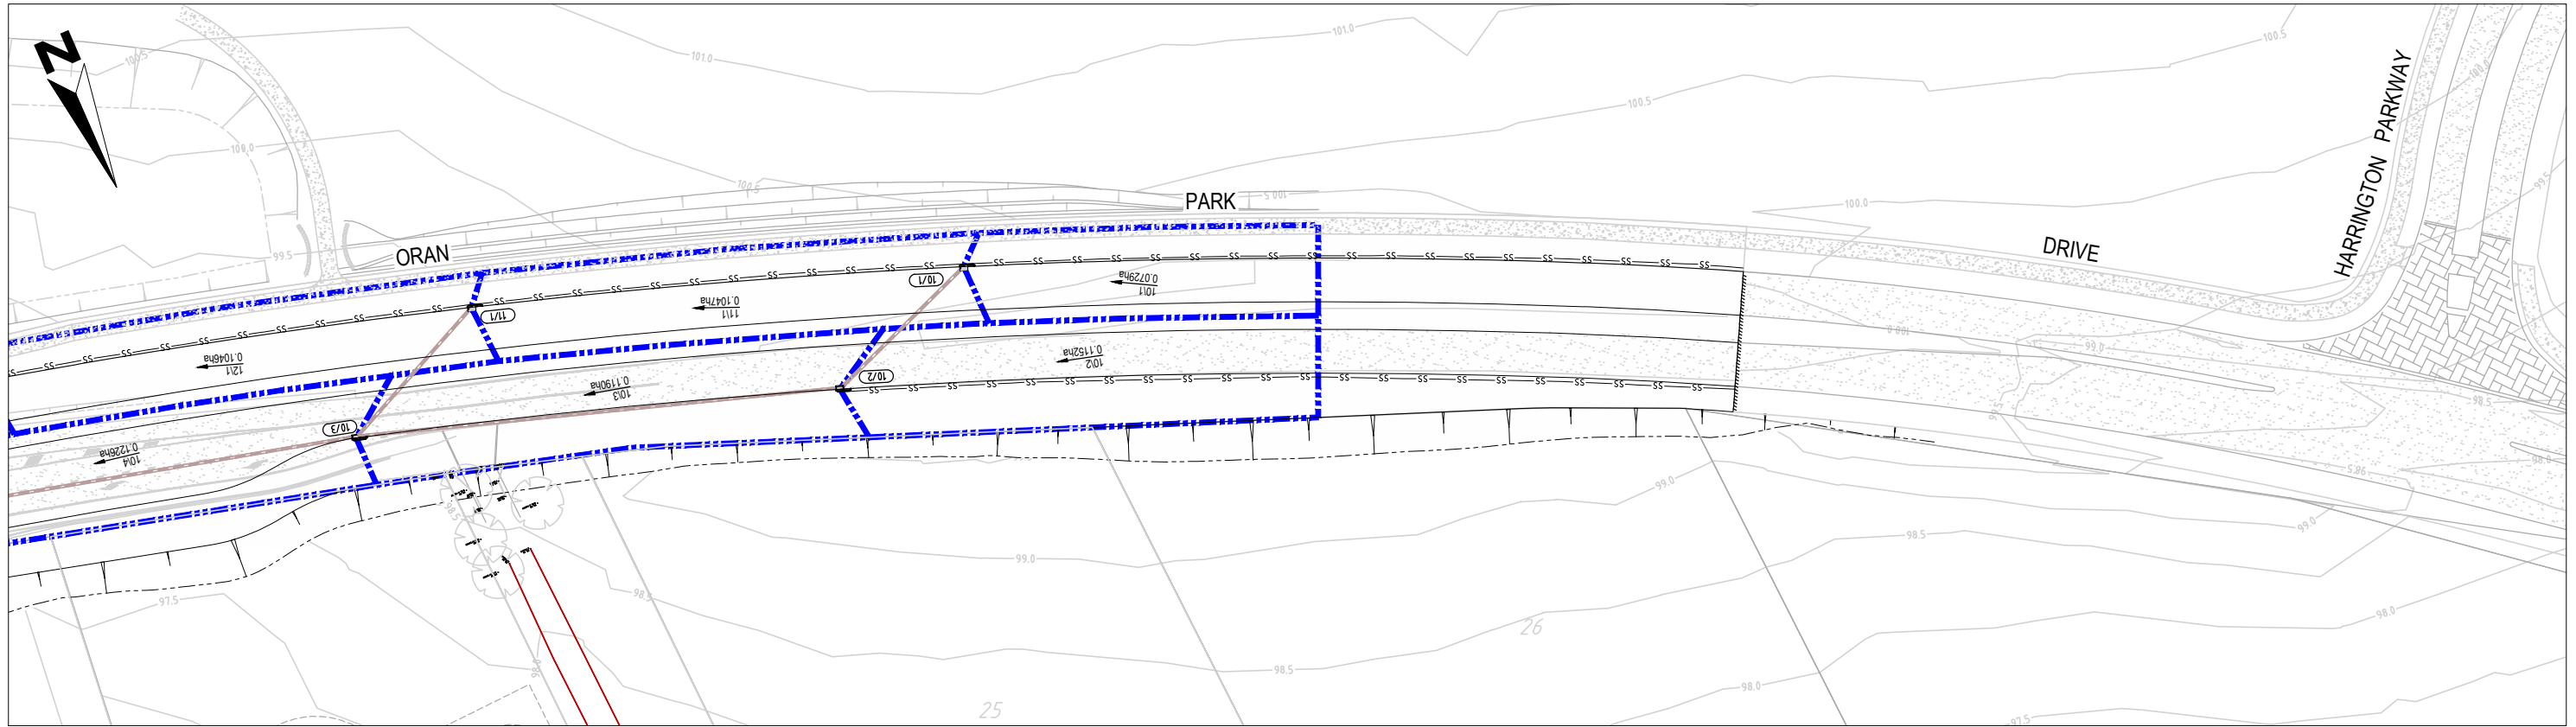

LAYOUT 2
SCALE 1:500

FOR CONTINUATION REFER TO DRAWING 501

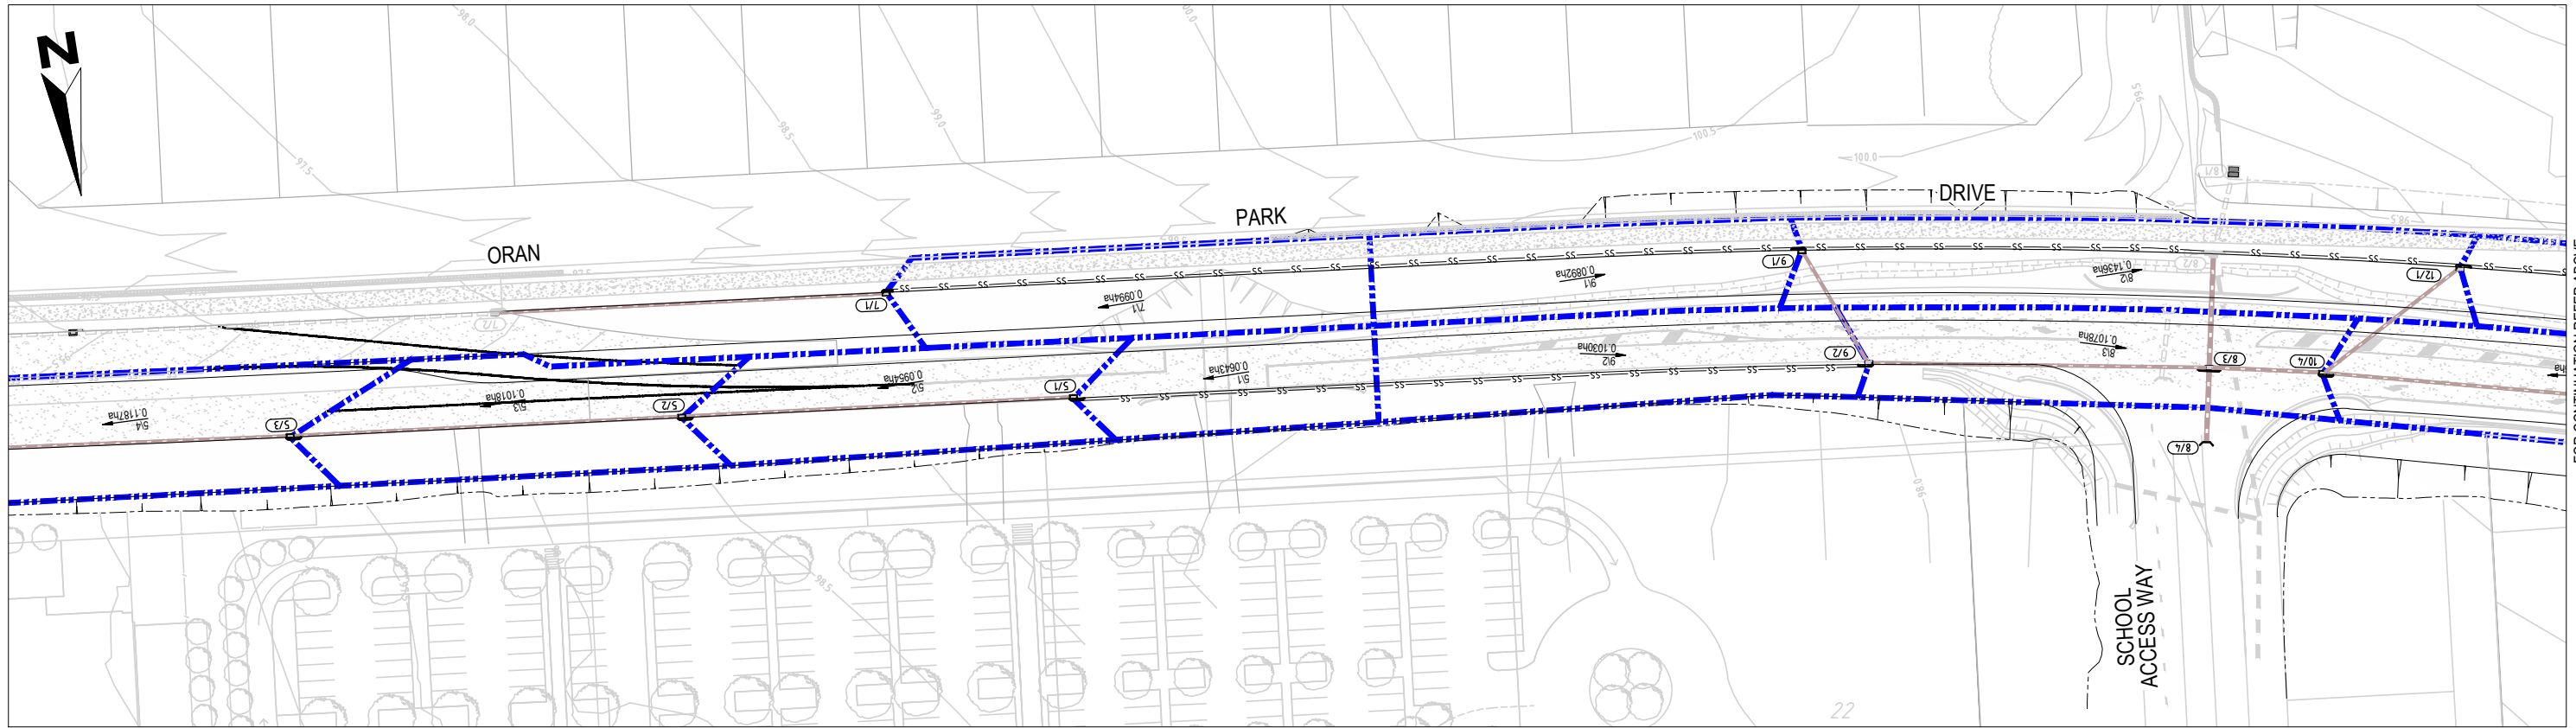


LAYOUT 1
SCALE 1:500

FOR CONTINUATION REFER ABOVE

PRELIMINARY

Revisions					
00	AW	DD	CB	4/02/2013	ISSUED FOR REVIEW
01	AW	DD	CB	4/02/2013	
Revision Details					
First	Drawn	Design	Check	Appd.	Date

 

Disclaimer and Copyright:
ALL DIMENSIONS TO BE CHECKED ON SITE BY
SUPERINTENDENT PRIOR TO CONSTRUCTION.
USE WRITTEN DIMENSIONS ONLY, DO NOT
SCALE.




© Brown Consulting Pty Ltd

Approval:
BY: TOBY TAMES
BE (Hons) GradDipMgt CPEng
MIEAust, Manager Urban Development
SIGN:
DATE:

Client:
HIXSON PTY. LTD.
Project:
ORAN PARK DRIVE UPGRADE &
CATHERINE PARK DRIVE INTERSECTION
ROAD & DRAINAGE DESIGN



Drawing Title:
**CATCHMENT PLAN
SHEET 02 OF 02**
Project No.: X12249.51
Stage: CC
Milestone: 502
Dwg No.: 00
Revision: 00

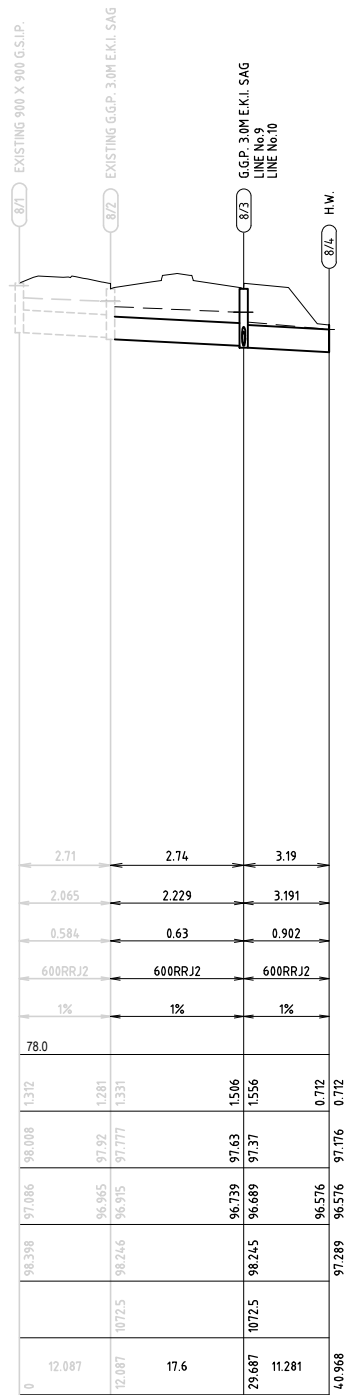

LINE No.8

Drawing Title:
**DRAINAGE LONGITUDINAL
SECTIONS LINE No.5 & 8**

Project No.:	Stage:	Milestone:	Dwg No.:	Revision:
X12249.51		CC	504	00

Client: HIXSON PTY. LTD.


Project: ORAN PARK DRIVE UPGRADE &
CATHERINE PARK DRIVE INTERSECTION
ROAD & DRAINAGE DESIGN

BROWN
Smart Consulting
©2012 www.brownconsulting.com.au



PRELIMINARY

Revisions					
00	AW	DD	CB	4/02/2013	ISSUED FOR REVIEW
First	AW	DD	CB	4/02/2013	
Issue	Drawn	Design	Check	Appd.	Date
Revision Details					

 

Disclaimer and Copyright:
ALL DIMENSIONS TO BE CHECKED ON SITE BY
SUPERINTENDENT PRIOR TO CONSTRUCTION.
USE WRITTEN DIMENSIONS ONLY, DO NOT
SCALE.

© Brown Consulting Pty Ltd




Approval:
BY: TOBY TAMES
BE (Hons) GradDipMgt CPEng
MIEAust, Manager Urban Development
SIGN:
DATE:

Client:
HIXSON PTY. LTD.
Project:
ORAN PARK DRIVE UPGRADE &
CATHERINE PARK DRIVE INTERSECTION
ROAD & DRAINAGE DESIGN




Drawing Title:				
DIVERSION SWALE No.1 & 2 PLAN				
Project No.:	Stage:	Milestone:	Dwg No.:	Revision:
X12249.51	CC	521	00	

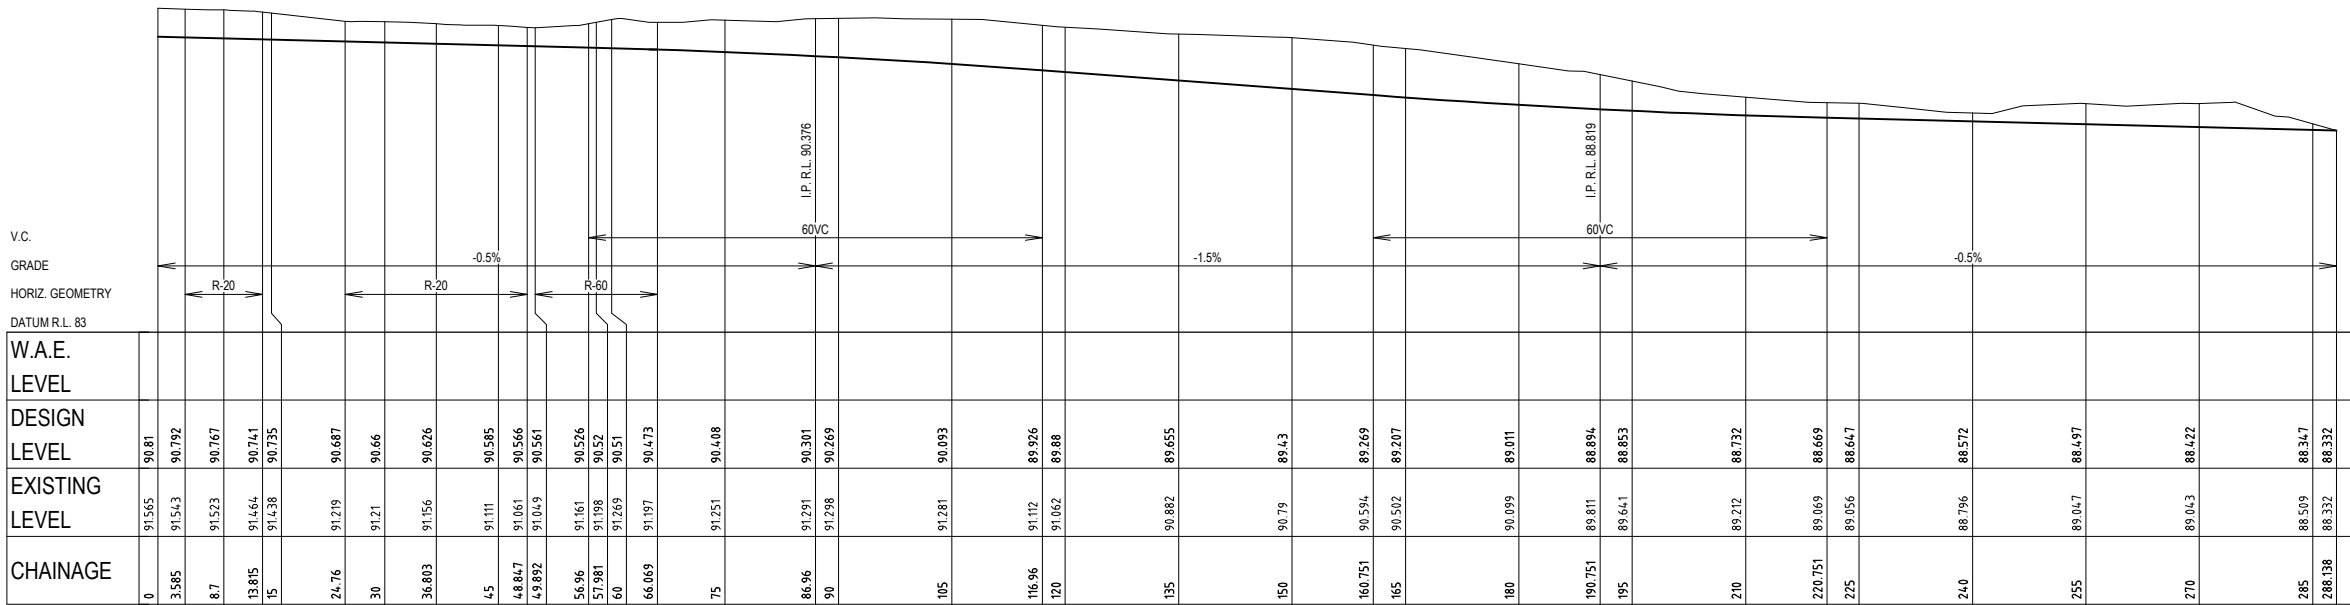


LONGITUDINAL SECTION CENTRELIN - SWALE No.1

SCALE 1:500 (H)
SCALE 1:100 (V)

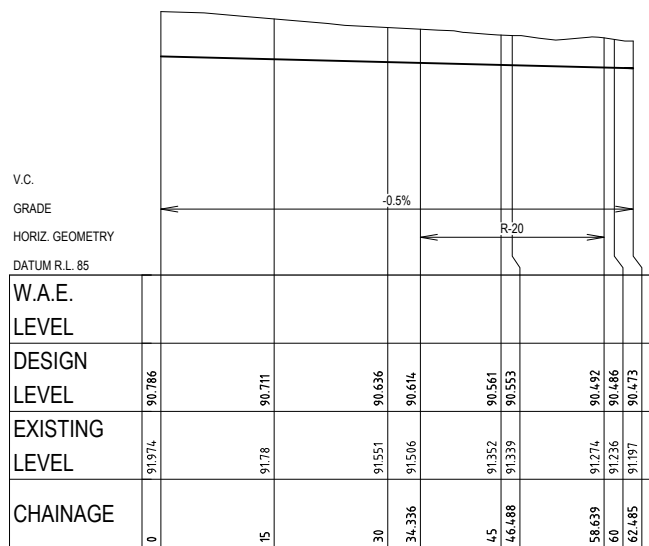


LONGITUDINAL SECTION CENTRELIN - SWALE No.2

SCALE 1:500 (H)
SCALE 1:100 (V)

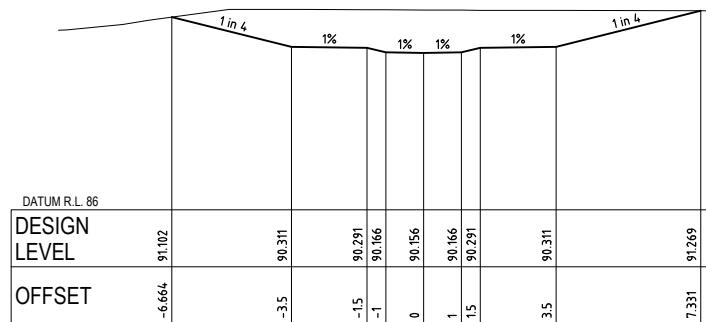

TYPICAL CROSS SECTION - SWALE No.1

SCALE 1:100 (NATURAL)

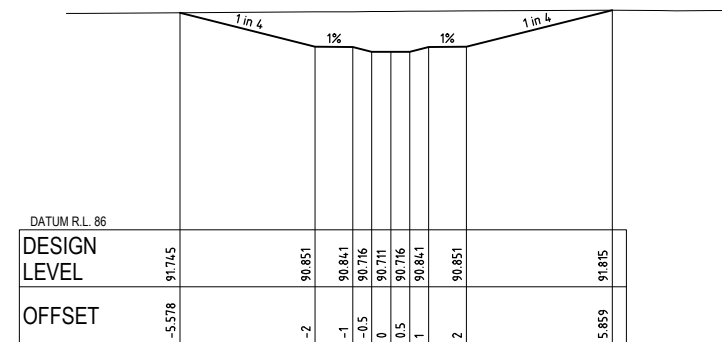


TYPICAL CROSS SECTION - SWALE No.2

SCALE 1:100 (NATURAL)


PRELIMINARY

FOR CONTINUATION REFER BELOW

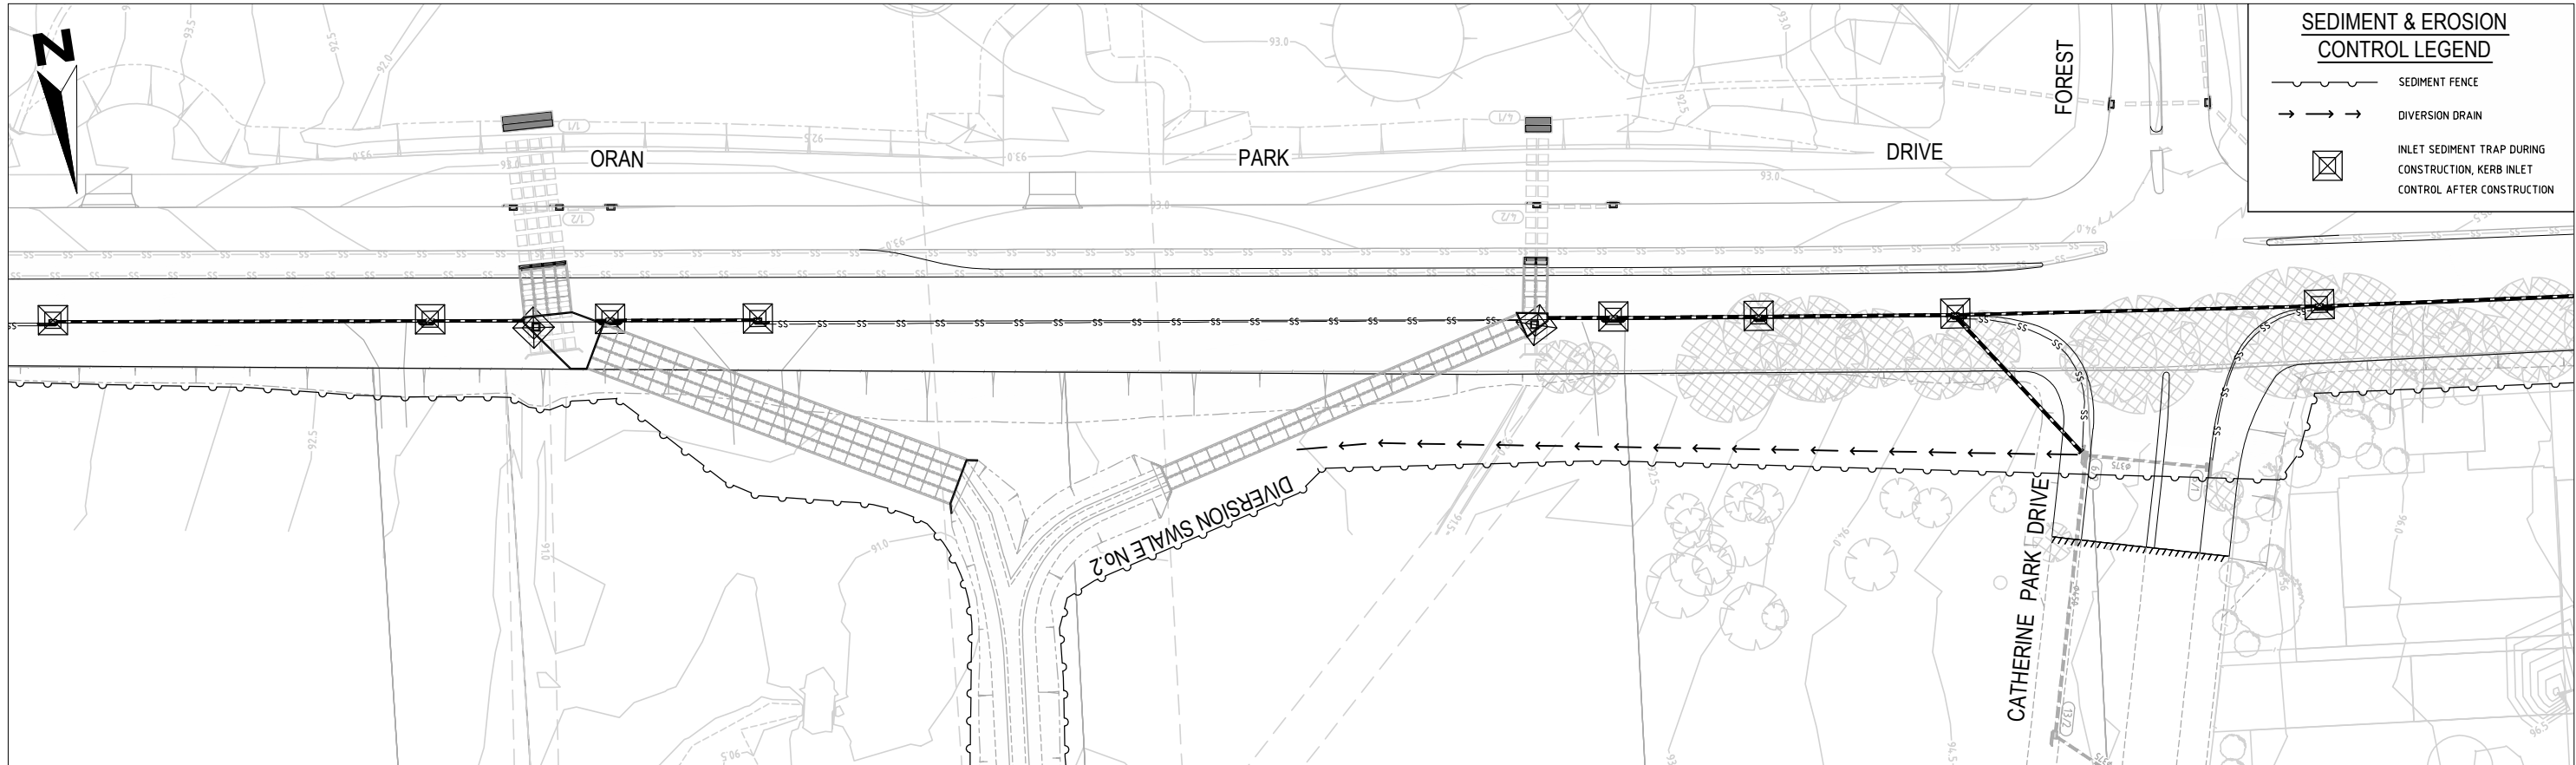

FOR CONTINUATION REFER TO DRAWING 102

LAYOUT 2
SCALE 1:500

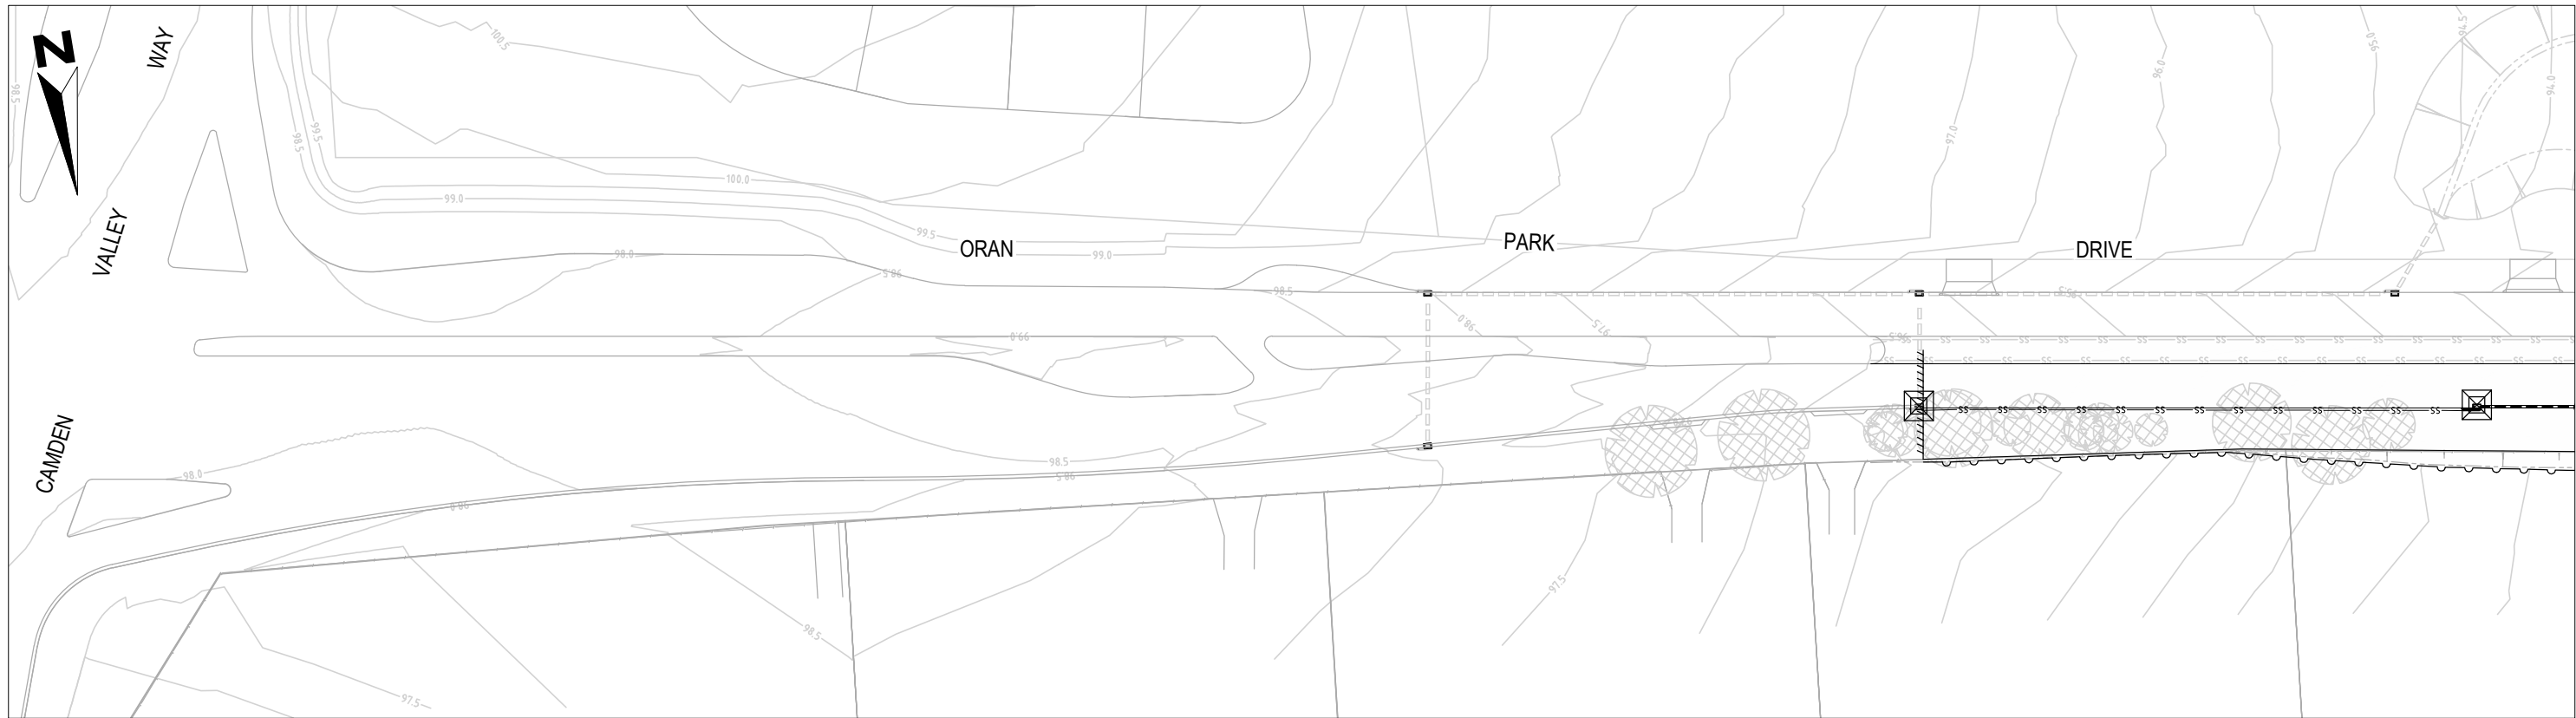


FOR CONTINUATION REFER ABOVE

LAYOUT 1
SCALE 1:500

PRELIMINARY

Revisions						
00	AW	DD	CB	4/02/2013	ISSUED FOR REVIEW	
First Issue	Drawn	Design	Check	Appd.	Date	Revision Details

 

Disclaimer and Copyright:
ALL DIMENSIONS TO BE CHECKED ON SITE BY
SUPERINTENDENT PRIOR TO CONSTRUCTION.
USE WRITTEN DIMENSIONS ONLY, DO NOT
SCALE.

© Brown Consulting Pty Ltd




Approval:
BY: TOBY TAMES
BE (Hons) GradDipMgt CPEng
MIEAust, Manager Urban Development
SIGN:
DATE:

Client:
HIXSON PTY. LTD.
Project:
ORAN PARK DRIVE UPGRADE &
CATHERINE PARK DRIVE INTERSECTION
ROAD & DRAINAGE DESIGN




Drawing Title:
**SEDIMENT & EROSION CONTROL
PLAN SHEET 01 OF 02**
Project No.: X12249.51
Stage: CC
Milestone: 701
Dwg No.: 00
Revision: 00

FOR CONTINUATION REFER BELOW

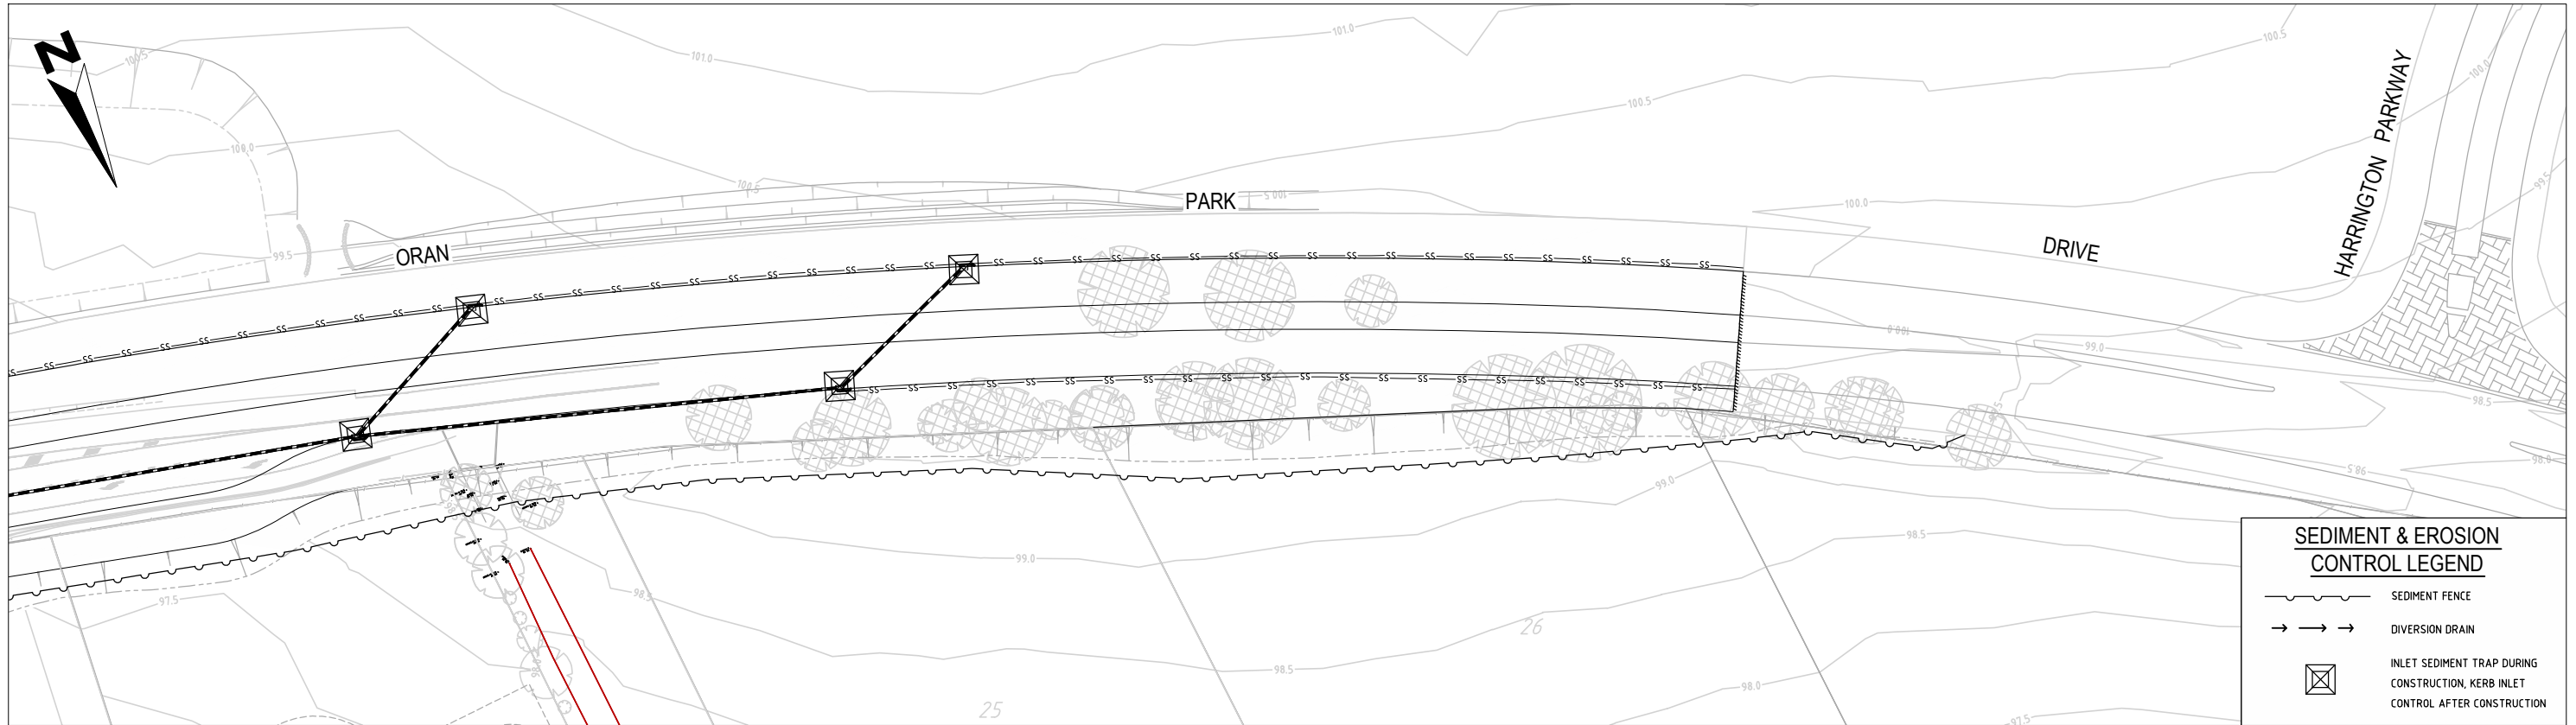

LAYOUT 2
SCALE 1:500

FOR CONTINUATION REFER TO DRAWING 101

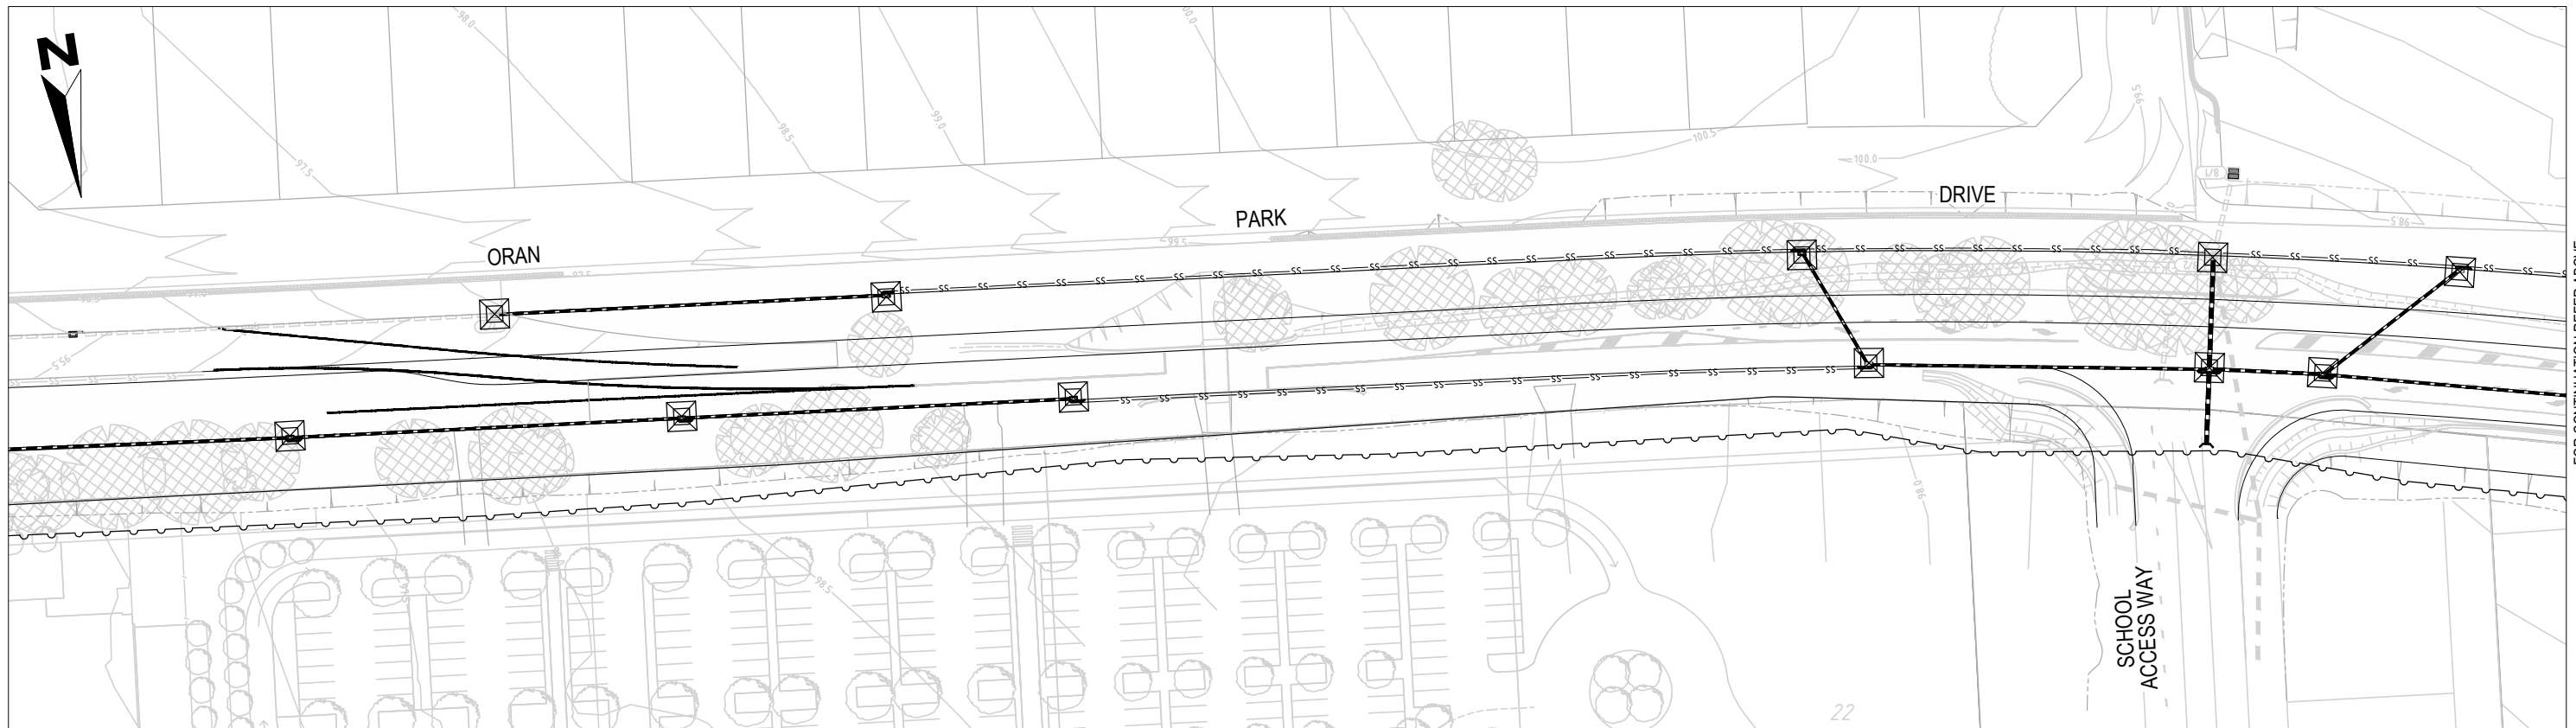


LAYOUT 1
SCALE 1:500

FOR CONTINUATION REFER ABOVE

PRELIMINARY

Revisions						
00	AW	DD	CB	4/02/2013	ISSUED FOR REVIEW	
First Issue	Drawn	Design	Check	Appd.	Date	Revision Details

 

Disclaimer and Copyright:
ALL DIMENSIONS TO BE CHECKED ON SITE BY
SUPERINTENDENT PRIOR TO CONSTRUCTION.
USE WRITTEN DIMENSIONS ONLY, DO NOT
SCALE.




Approval:
BY: TOBY TAMES
BE (Hons) GradDipMgt CPEng
MIEAust, Manager Urban Development
SIGN:
DATE:

Client:
HIXSON PTY. LTD.
Project:
ORAN PARK DRIVE UPGRADE &
CATHERINE PARK DRIVE INTERSECTION
ROAD & DRAINAGE DESIGN




Drawing Title:
**SEDIMENT & EROSION CONTROL
PLAN SHEET 02 OF 02**
Project No.: X12249.51
Stage: CC
Milestone: 702
Dwg No.: 00
Revision: 00

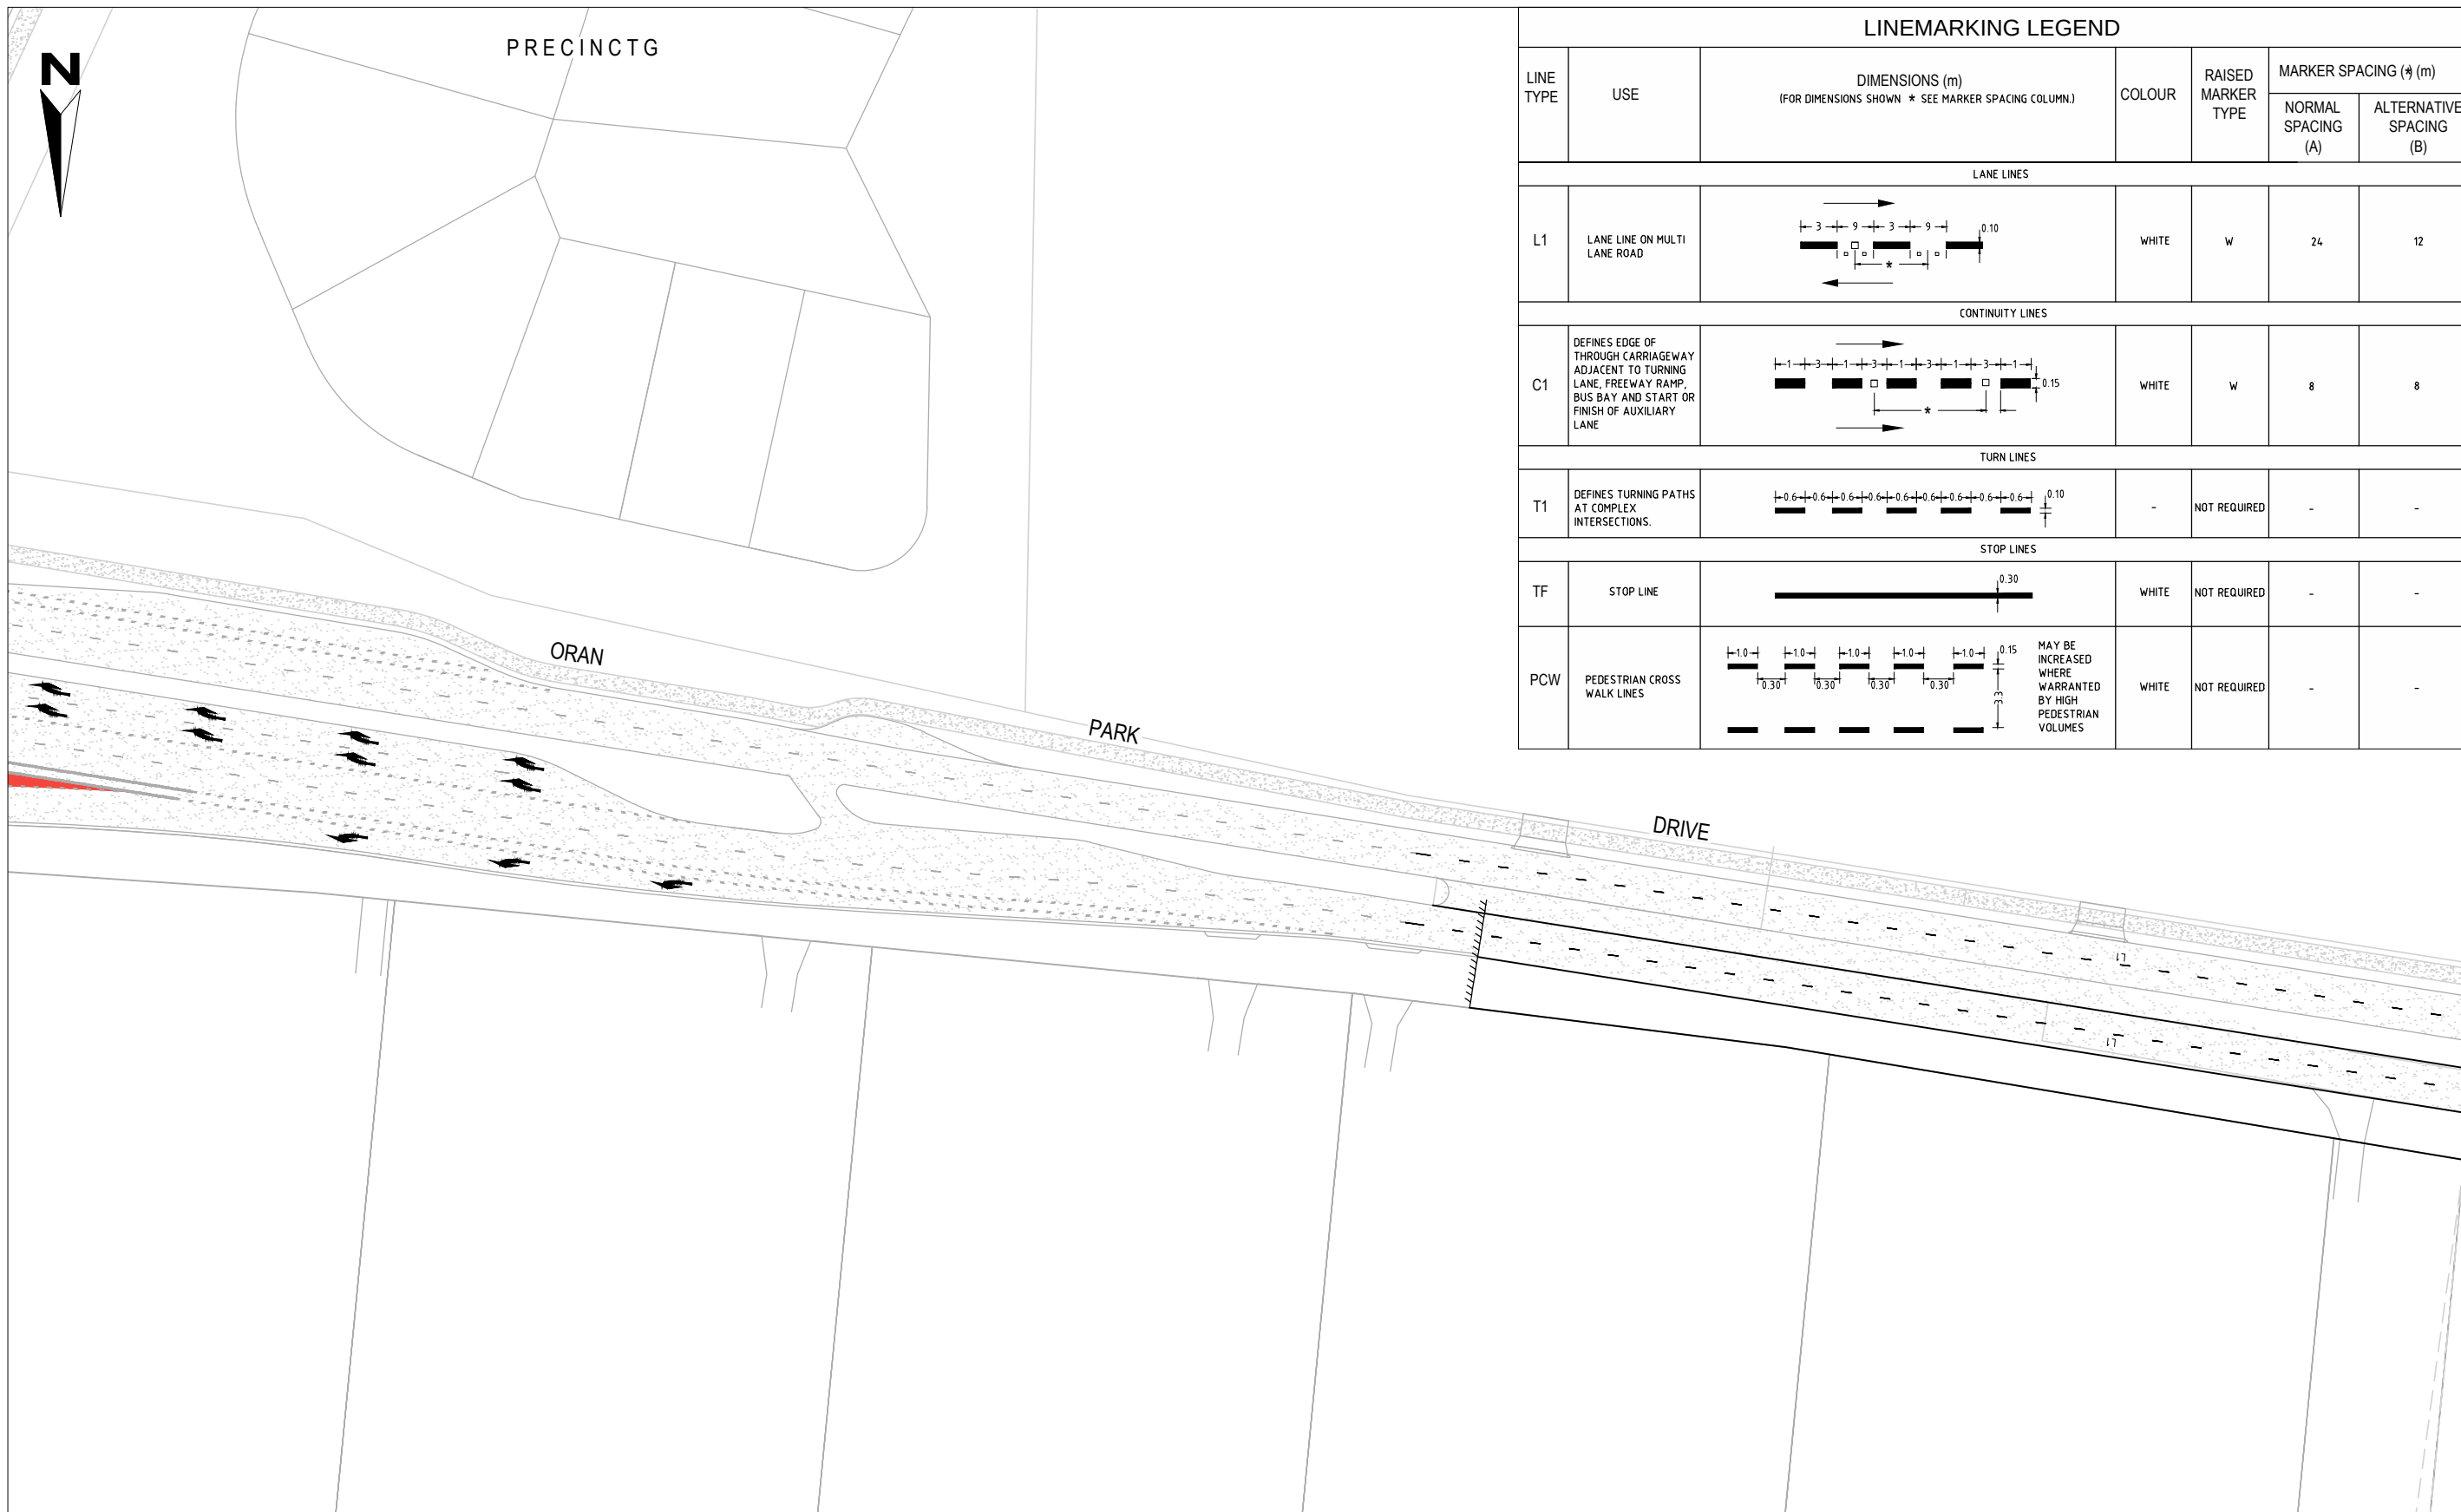

PLAN
SCALE 1:500

PRELIMINARY

Revisions							
	00	AW	DD	CB		4/02/2013	ISSUED FOR REVIEW
First Issue	AW	DD	CB			4/02/2013	
	Drawn	Design	Check	Appd.	Date		Revision Details

 

Disclaimer and Copyright:
ALL DIMENSIONS TO BE CHECKED ON SITE BY
SUPERINTENDENT PRIOR TO CONSTRUCTION
USE WRITTEN DIMENSIONS ONLY, DO NOT
SCALE

© Brown Consulting Pty Ltd



Approval:
BY: **TOBY TAMES**
BE (Hons) GradDipMgt CPEng
MIEAust, Manager Urban Development
SIGN:

DATE:

Client	
--------	--

HIXSON PTY. LTD.

Project

ORAN PARK DRIVE UPGRADE &
CATHERINE PARK DRIVE INTERSECTION
ROAD & DRAINAGE DESIGN




Drawing Title:
LINEMARKING & SIGNAGE PLAN
SHEET 01 OF 04

Project No.:	Stage:	Milestone:	Dwg No.:	Revision:
X12249.51		CC	801	00

LINEMARKING LEGEND						
LINE TYPE	USE	DIMENSIONS (m) (FOR DIMENSIONS SHOWN * SEE MARKER SPACING COLUMN.)	COLOUR	RAISED MARKER TYPE	MARKER SPACING (m)	
					NORMAL SPACING (A)	ALTERNATIVE SPACING (B)
LANE LINES						
L1	LANE LINE ON MULTI LANE ROAD		WHITE	W	24	12
CONTINUITY LINES						
C1	DEFINES EDGE OF THROUGH CARRIAGEWAY ADJACENT TO TURNING LANE, FREEWAY RAMP, BUS BAY AND START OR FINISH OF AUXILIARY LANE		WHITE	W	8	8
TURN LINES						
T1	DEFINES TURNING PATHS AT COMPLEX INTERSECTIONS.		-	NOT REQUIRED	-	-
STOP LINES						
TF	STOP LINE		WHITE	NOT REQUIRED	-	-
PCW	PEDESTRIAN CROSS WALK LINES		WHITE	NOT REQUIRED	-	-


SERVICES LEGEND	
	TELSTRA
	UNDERGROUND ELECTRICITY
	OVERHEAD POWERLINES
	GAS
	OPTUS
	WATER

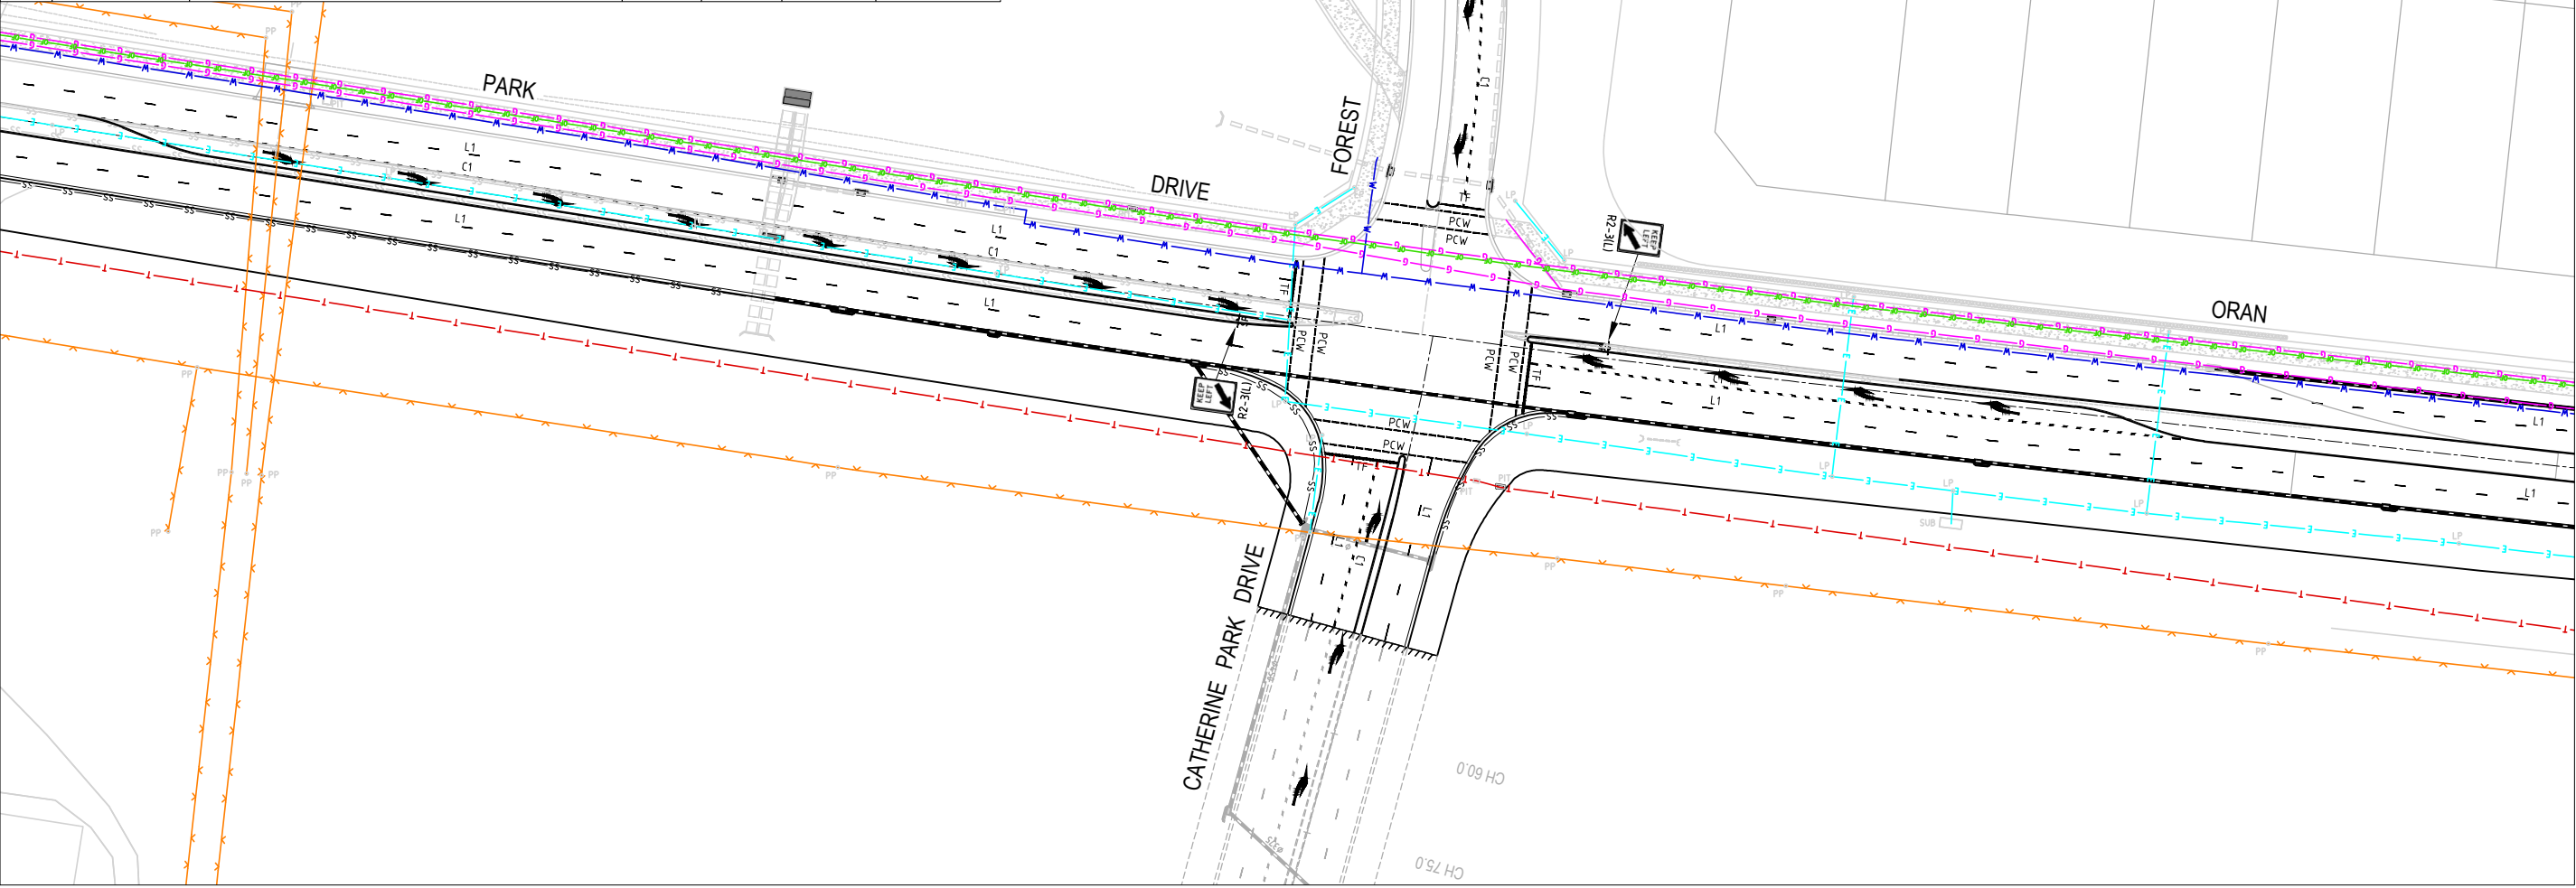

PLAN
SCALE 1:500

PRELIMINARY

Revisions					
00	AW	DD	CB	4/02/2013	ISSUED FOR REVIEW
First Issue	Drawn	Design	Check	Appd.	Date
Revision Details					

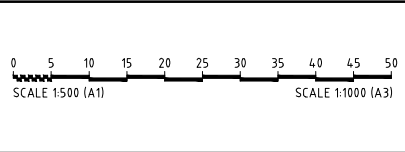

Disclaimer and Copyright:
ALL DIMENSIONS TO BE CHECKED ON SITE BY SUPERINTENDENT PRIOR TO CONSTRUCTION. USE WRITTEN DIMENSIONS ONLY, DO NOT SCALE.

Approval:
BY: TOBY TAMES
BE (Hons) GradDipMgt CPEng
MIEAust, Manager Urban Development
SIGN:
DATE:

Client:
HIXSON PTY. LTD.


Project:
ORAN PARK DRIVE UPGRADE & CATHERINE PARK DRIVE INTERSECTION ROAD & DRAINAGE DESIGN

© Brown Consulting Pty Ltd

BROWN
Smart Consulting
©2012 www.brownconsulting.com.au


Drawing Title:
LINEMARKING & SIGNAGE PLAN
SHEET 02 OF 04

Project No.: X12249.51
Stage: CC
Milestone: 802
Dwg No.: 00
Revision: 00

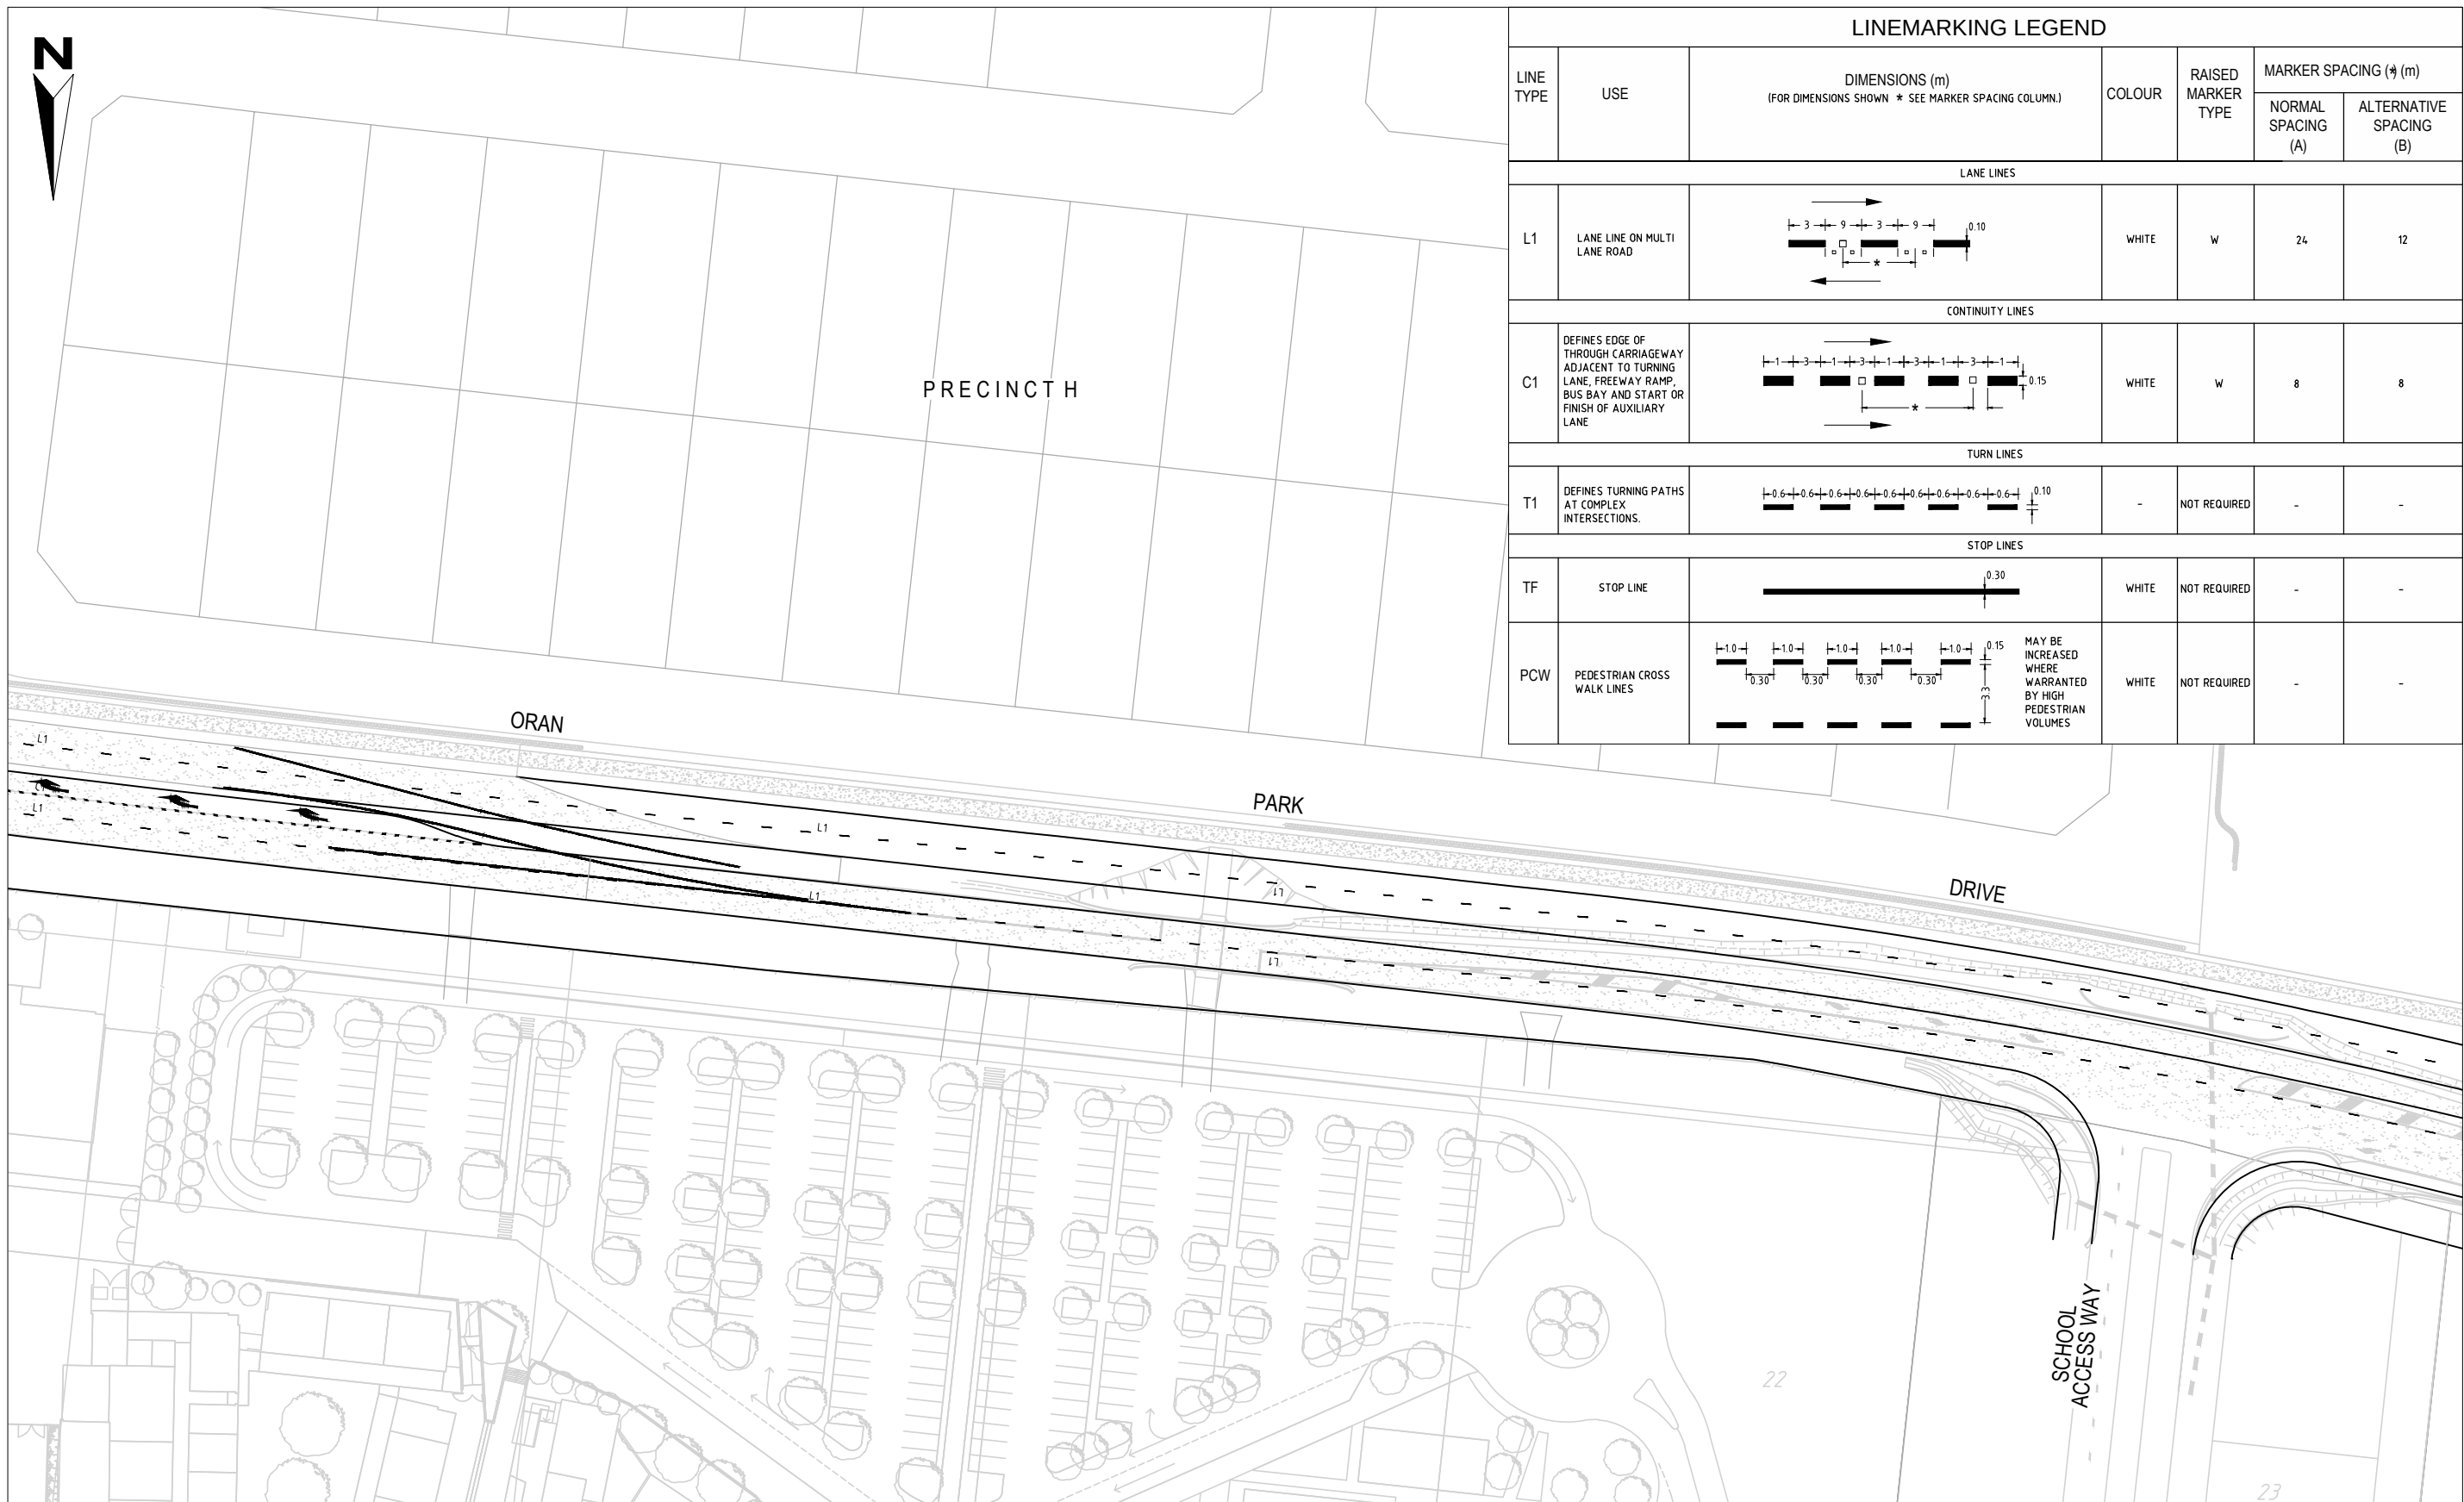

PLAN
SCALE 1:500

PRELIMINARY

 [illegible]

Disclaimer and Copyright:
ALL DIMENSIONS TO BE CHECKED ON SITE BY
SUPERINTENDENT PRIOR TO CONSTRUCTION.
USE WRITTEN DIMENSIONS ONLY, DO NOT
SCALE.



Approval:
BY: **TOBY TAMES**
BE (Hons) GradDipMgt CPEng
MIEAust, Manager Urban Development
SIGN:

DATE:

Client:	
---------	--

HIXSON PTY. LTD.


Project

ORAN PARK DRIVE UPGRADE &
CATHERINE PARK DRIVE INTERSECTION
ROAD & DRAINAGE DESIGN



Drawing Title:
LINEMARKING & SIGNAGE PLAN
SHEET 03 OF 04

Project No.:	Stage:	Milestone:	Dwg No.:	Revision:
X12249.51		CC	803	00

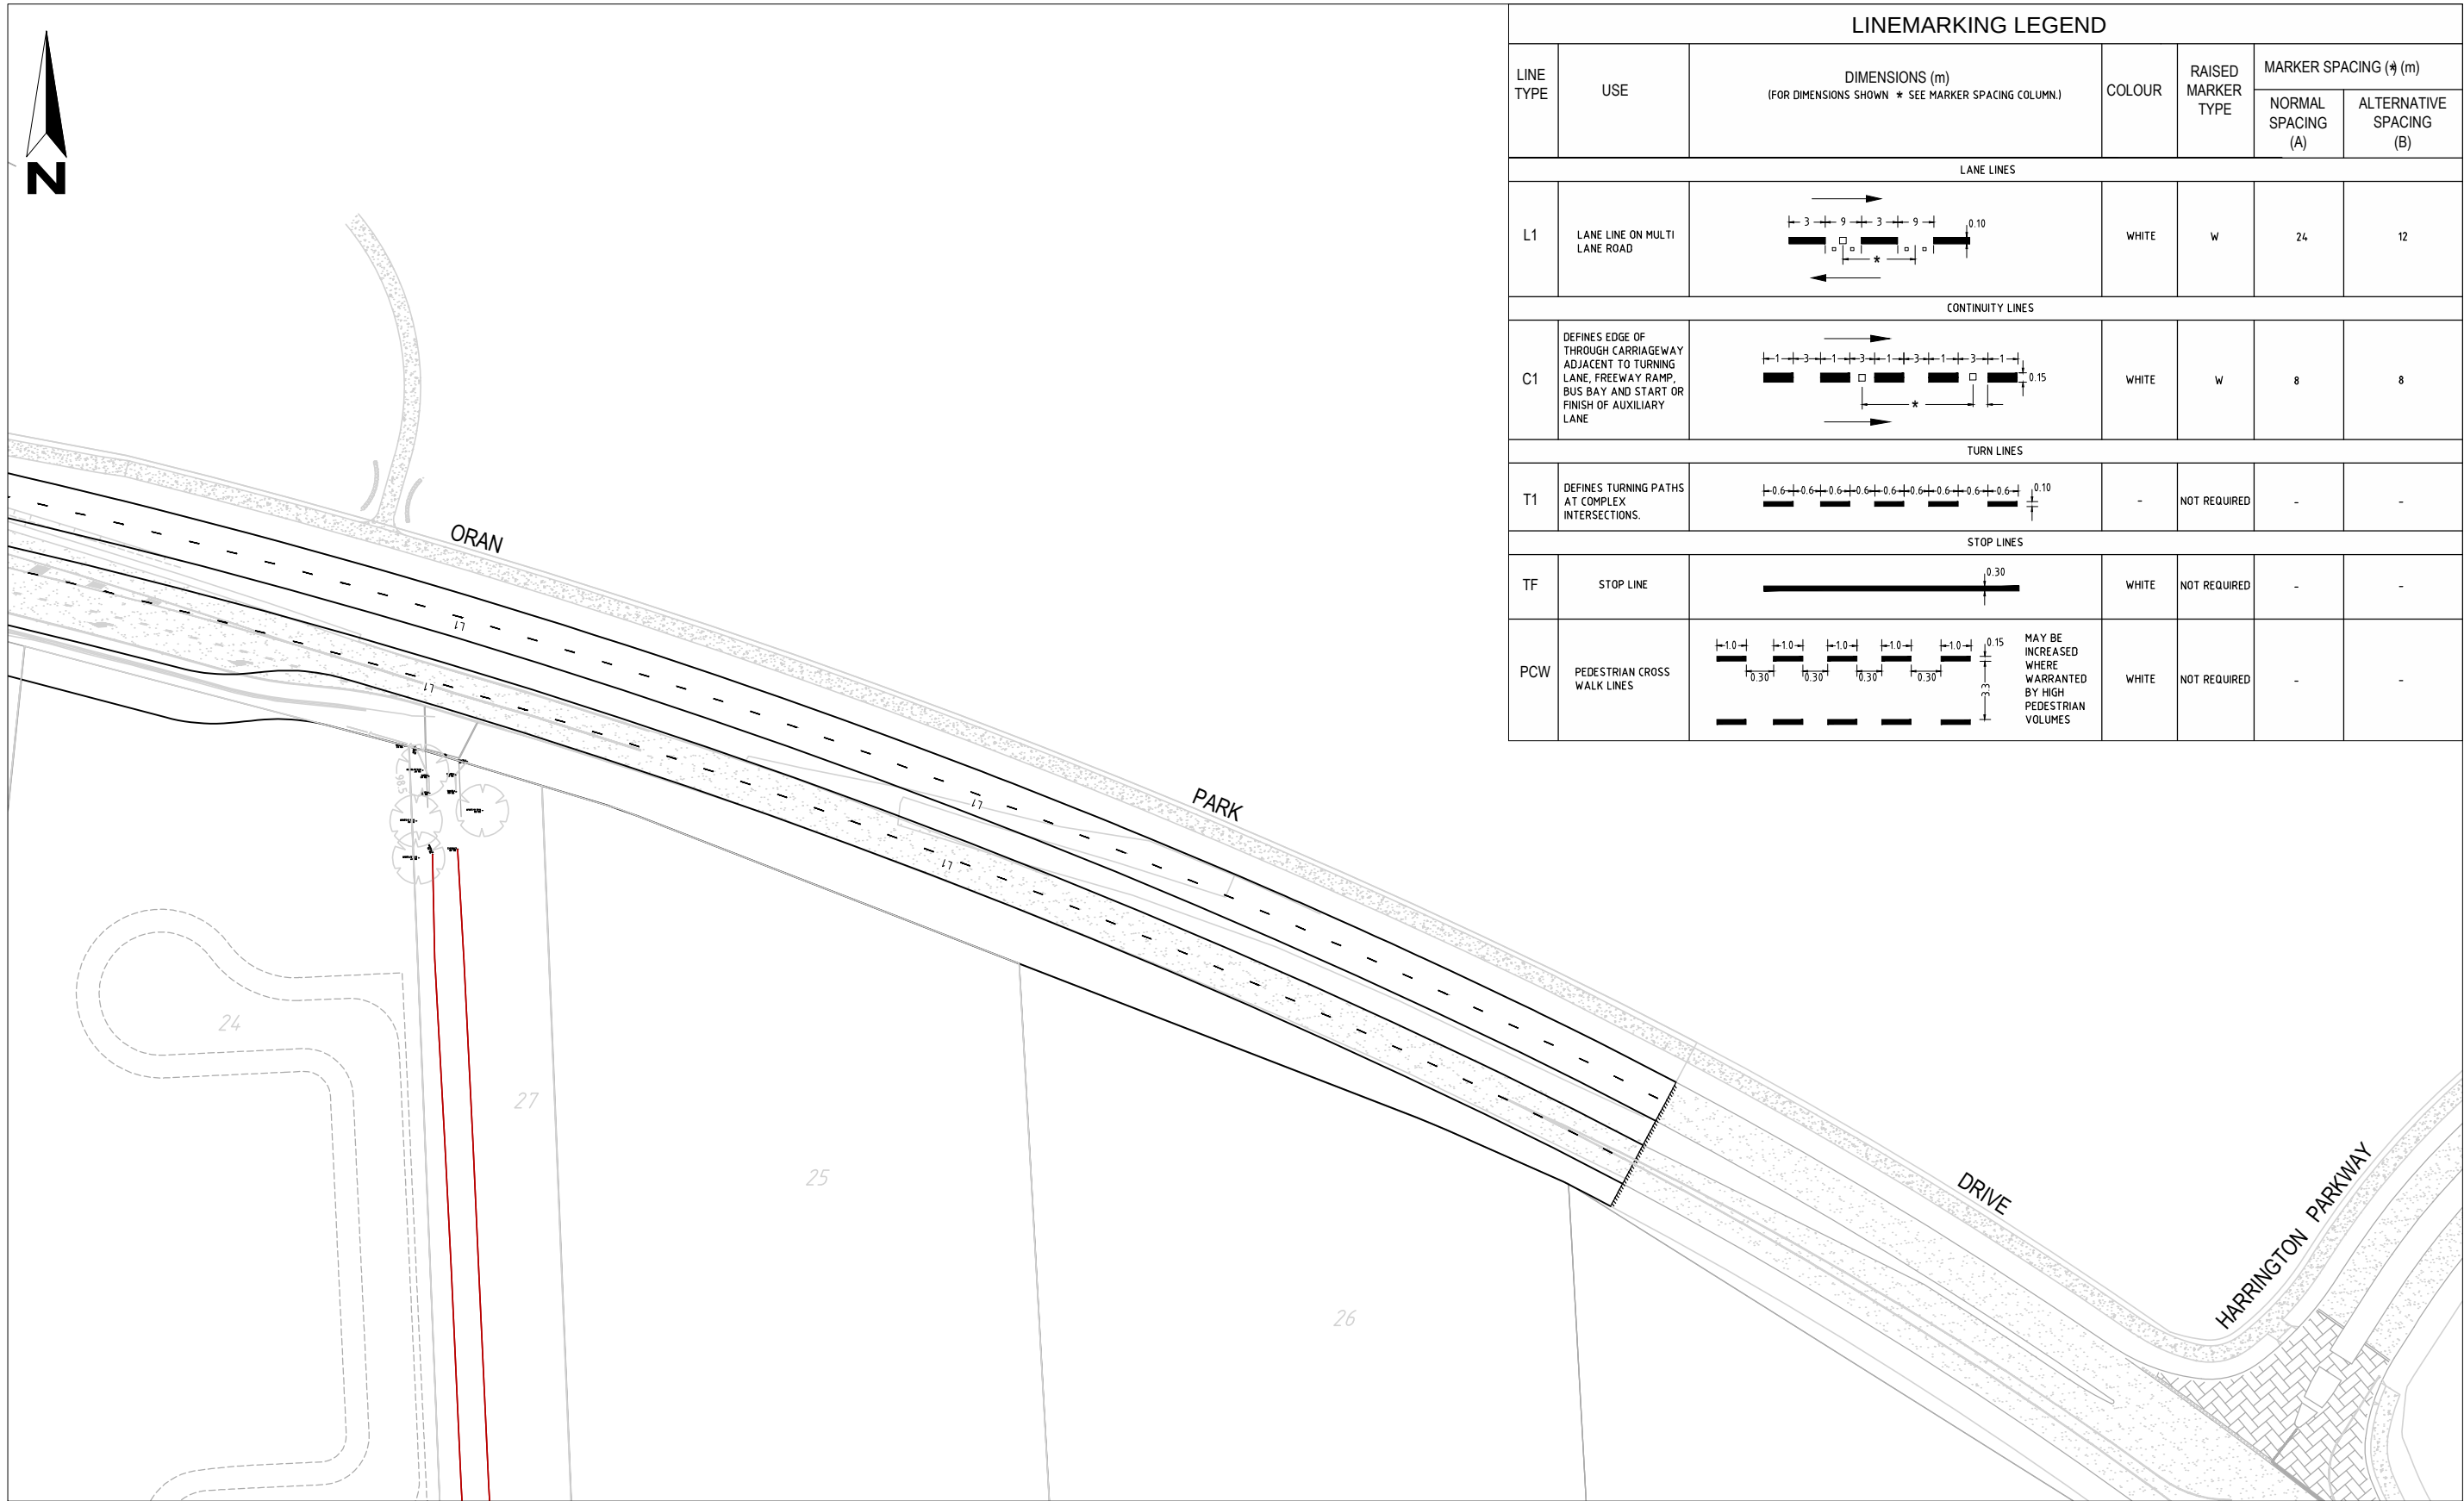

LINEMARKING LEGEND						
LINE TYPE	USE	DIMENSIONS (m) (FOR DIMENSIONS SHOWN * SEE MARKER SPACING COLUMN.)	COLOUR	RAISED MARKER TYPE	MARKER SPACING (m)	
					NORMAL SPACING (A)	ALTERNATIVE SPACING (B)
LANE LINES						
L1	LANE LINE ON MULTI LANE ROAD		WHITE	W	24	12
CONTINUITY LINES						
C1	DEFINES EDGE OF THROUGH CARRIAGEWAY ADJACENT TO TURNING LANE, FREEWAY RAMP, BUS BAY AND START OR FINISH OF AUXILIARY LANE		WHITE	W	8	8
TURN LINES						
T1	DEFINES TURNING PATHS AT COMPLEX INTERSECTIONS.		-	NOT REQUIRED	-	-
STOP LINES						
TF	STOP LINE		WHITE	NOT REQUIRED	-	-
PCW	PEDESTRIAN CROSS WALK LINES		WHITE	NOT REQUIRED	-	-

PRELIMINARY

Revisions

00	AW	DD	CB	4/02/2013	ISSUED FOR REVIEW
First Issue	Drawn	Design	Check	Appd.	Date

Revision Details

0 5 10 15 20 25 30 35 40 45 50

SCALE 1:500 (A1)

SCALE 1:1000 (A3)




Disclaimer and Copyright:
ALL DIMENSIONS TO BE CHECKED ON SITE BY SUPERINTENDENT PRIOR TO CONSTRUCTION. USE WRITTEN DIMENSIONS ONLY. DO NOT SCALE.

Approval:
BY: TOBY TAMES
BE (Hons) GradDipMgt CPEng
MIEAust, Manager Urban Development
SIGN:
DATE:

Client:
HIXSON PTY. LTD.
Project:
ORAN PARK DRIVE UPGRADE &
CATHERINE PARK DRIVE INTERSECTION
ROAD & DRAINAGE DESIGN

©2012
www.brownconsulting.com.au

Drawing Title:
LINEMARKING & SIGNAGE PLAN
SHEET 04 OF 04
Project No.: X12249.51
Stage: CC
Milestone: 804
Dwg No.: 00
Revision:

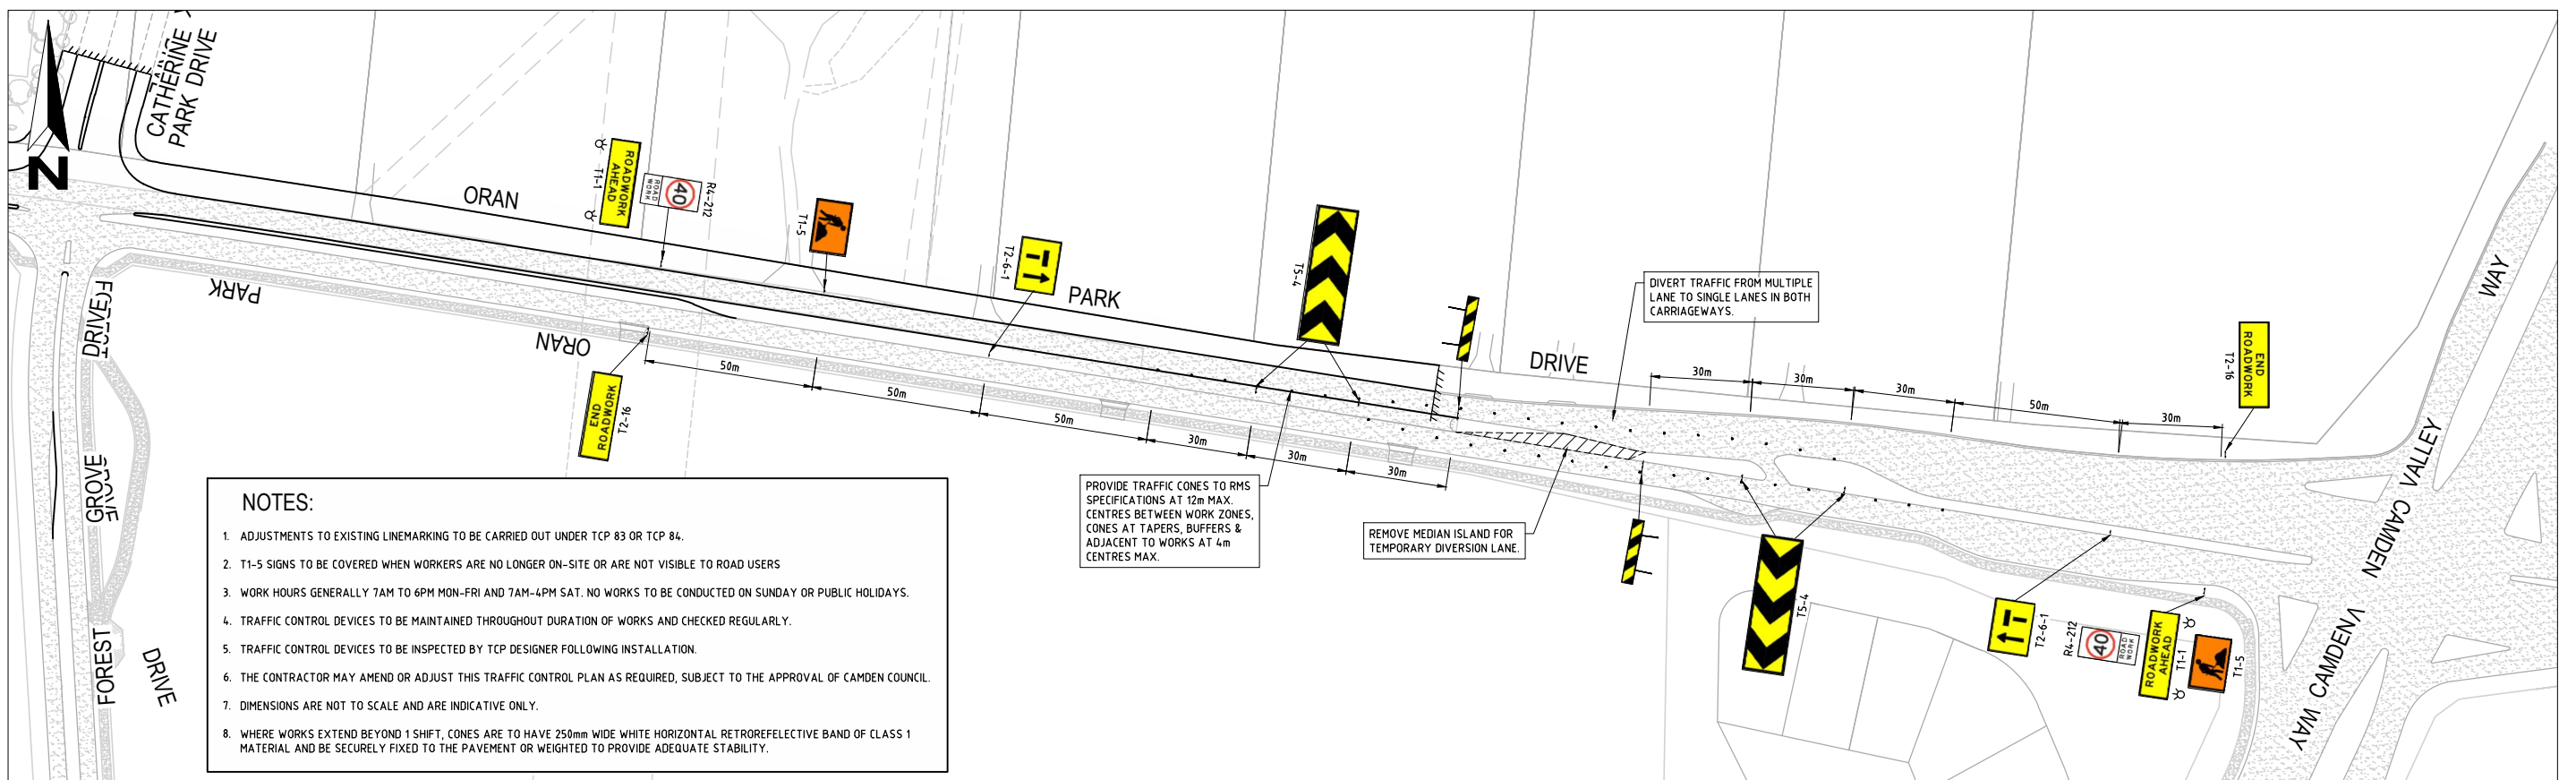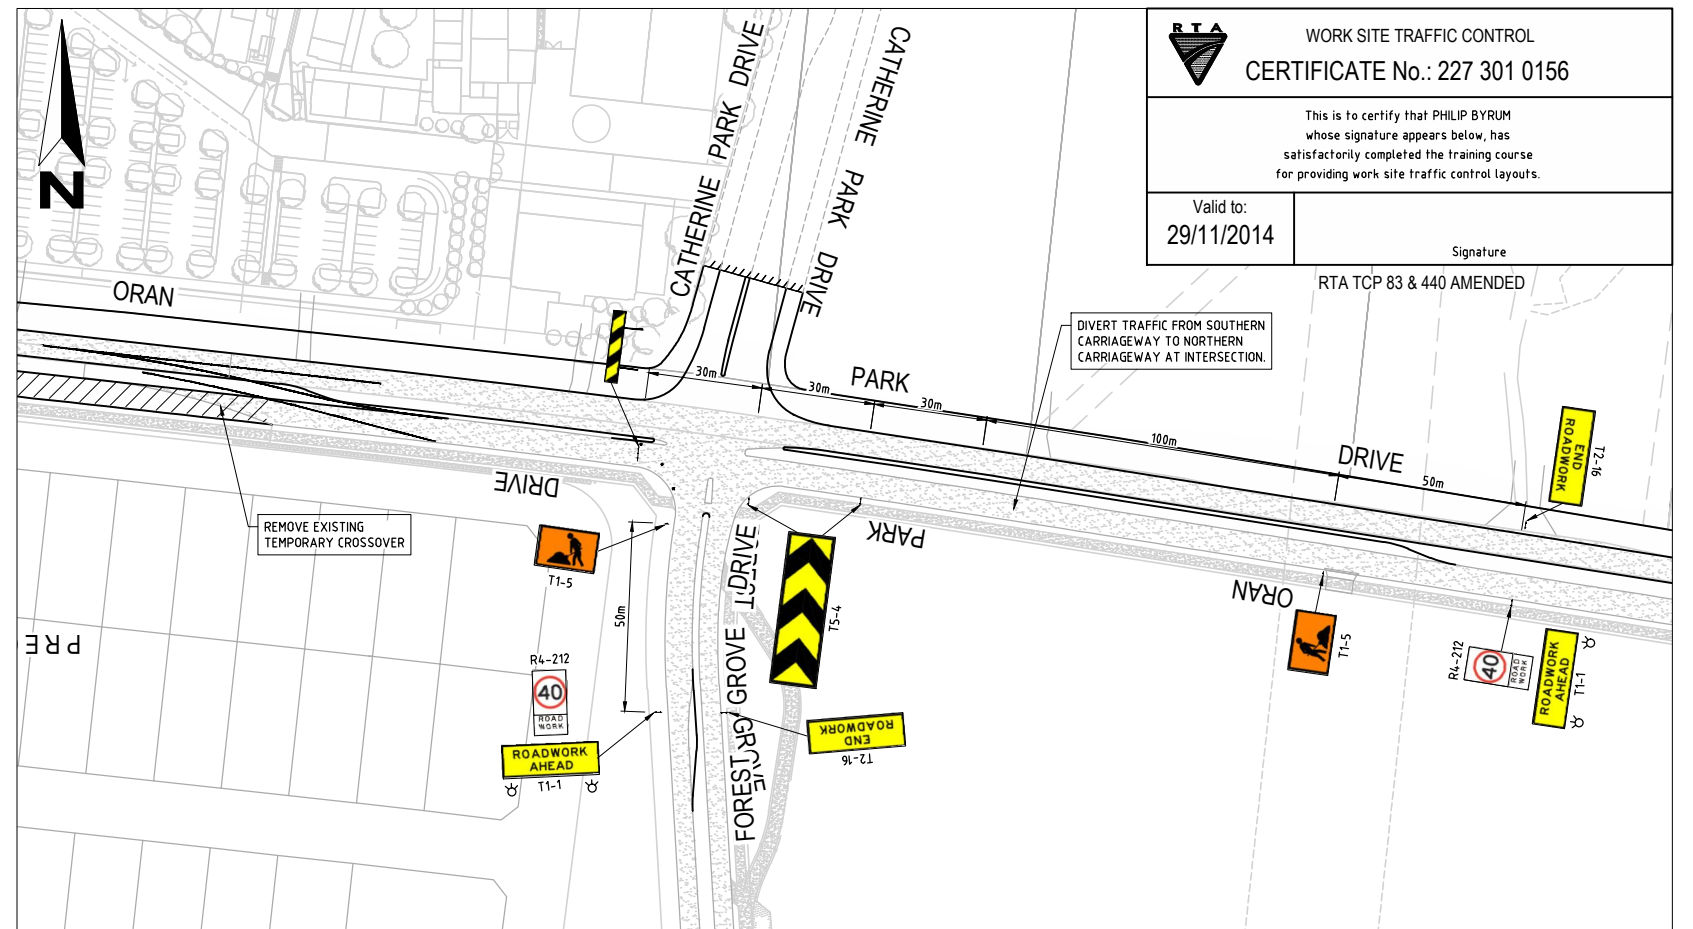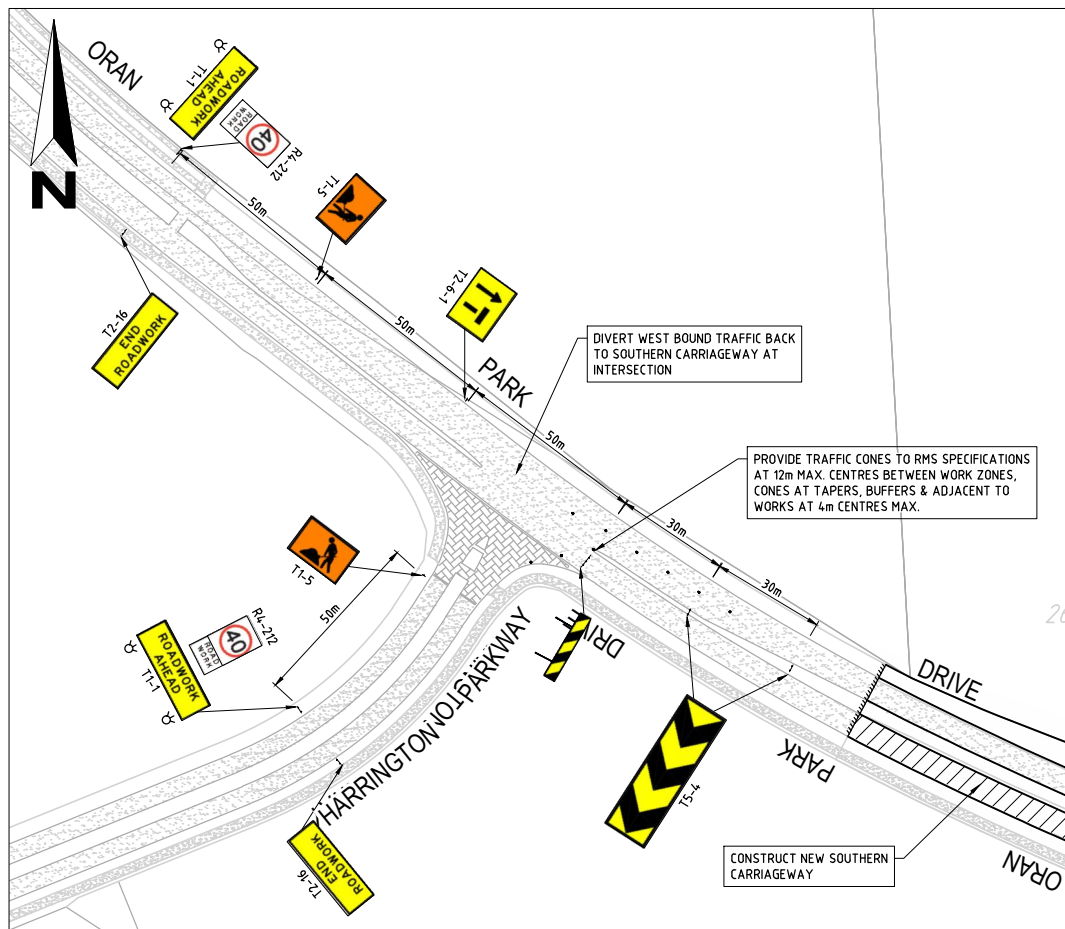

WORK SITE TRAFFIC CONTROL
CERTIFICATE No.: 227 301 0156

This is to certify that PHILIP BYRUM whose signature appears below, has satisfactorily completed the training course for providing work site traffic control layouts.

Valid to: 29/11/2014


Signature: _____

RTA TCP 83 & 440 AMENDED

PRELIMINARY

FILE: S:\STAGE2\PROJECTS\STAGE 2\2016 SOUTH CATHURINE FIELD\SUBSECTION\INTERSECTION\AMENDMENTS\2016\11\10\CC-RT-1.DWG PRINTED: 5/2/14 USER: NQAM\NWD

Revisions	Issue	Drawn	Design	Check	Appd.	Date	Revision Details
00	AW	DD	CB			4/02/2013	ISSUED FOR REVIEW
01	AW	DD	CB			4/02/2013	

 

Disclaimer and Copyright:
ALL DIMENSIONS TO BE CHECKED ON SITE BY SUPERINTENDENT PRIOR TO CONSTRUCTION. USE WRITTEN DIMENSIONS ONLY, DO NOT SCALE.

CONSULT AUSTRALIA
Member Firm

Approval:
BY: TOBY TAMES
BE (Hons) GradDipMgt CPEng
MIEAust, Manager Urban Development
SIGN: _____
DATE: _____

Client:
HIXSON PTY. LTD.

Project:
ORAN PARK DRIVE UPGRADE & CATHERINE PARK DRIVE INTERSECTION ROAD & DRAINAGE DESIGN

BROWN
Smart Consulting
©2012 www.brownconsulting.com.au

Drawing Title:
TRAFFIC MANAGEMENT PLAN STAGE 1 & 2 CONSTRUCTION

Project No.: X12249.51 Stage: CC Milestone: 811 Dwg No.: 00 Revision: 00

NOTES:

3. CONCRETE STRENGTH - UNLESS NOTED OTHERWISE

ELEMENT	f'c MPa (28 DAYS)	SLUMP	MAX AGG SIZE	CEMENT TYPE
PITS	32	80mm	20mm	GP

4. COVER - UNLESS NOTED OTHERWISE


ELEMENT	INTERIOR	EXTERIOR
PITS		45mm
SLAB TOP	45mm	45mm
SLAB BOTTOM	45mm	45mm
BEAM TOP		
BEAM BOTTOM		
BEAM SIDE		
COLUMNS		

NOTE:

4N16 TRIMMERS TYPICAL ALL
OPENINGS IN WALL FOR PIPES

STRUCTURAL CERTIFICATION

STRUCTURAL ELEMENTS TO BE SUPERVISED DURING CONSTRUCTION
AND CERTIFIED ON COMPLETION BY A QUALIFIED ENGINEER

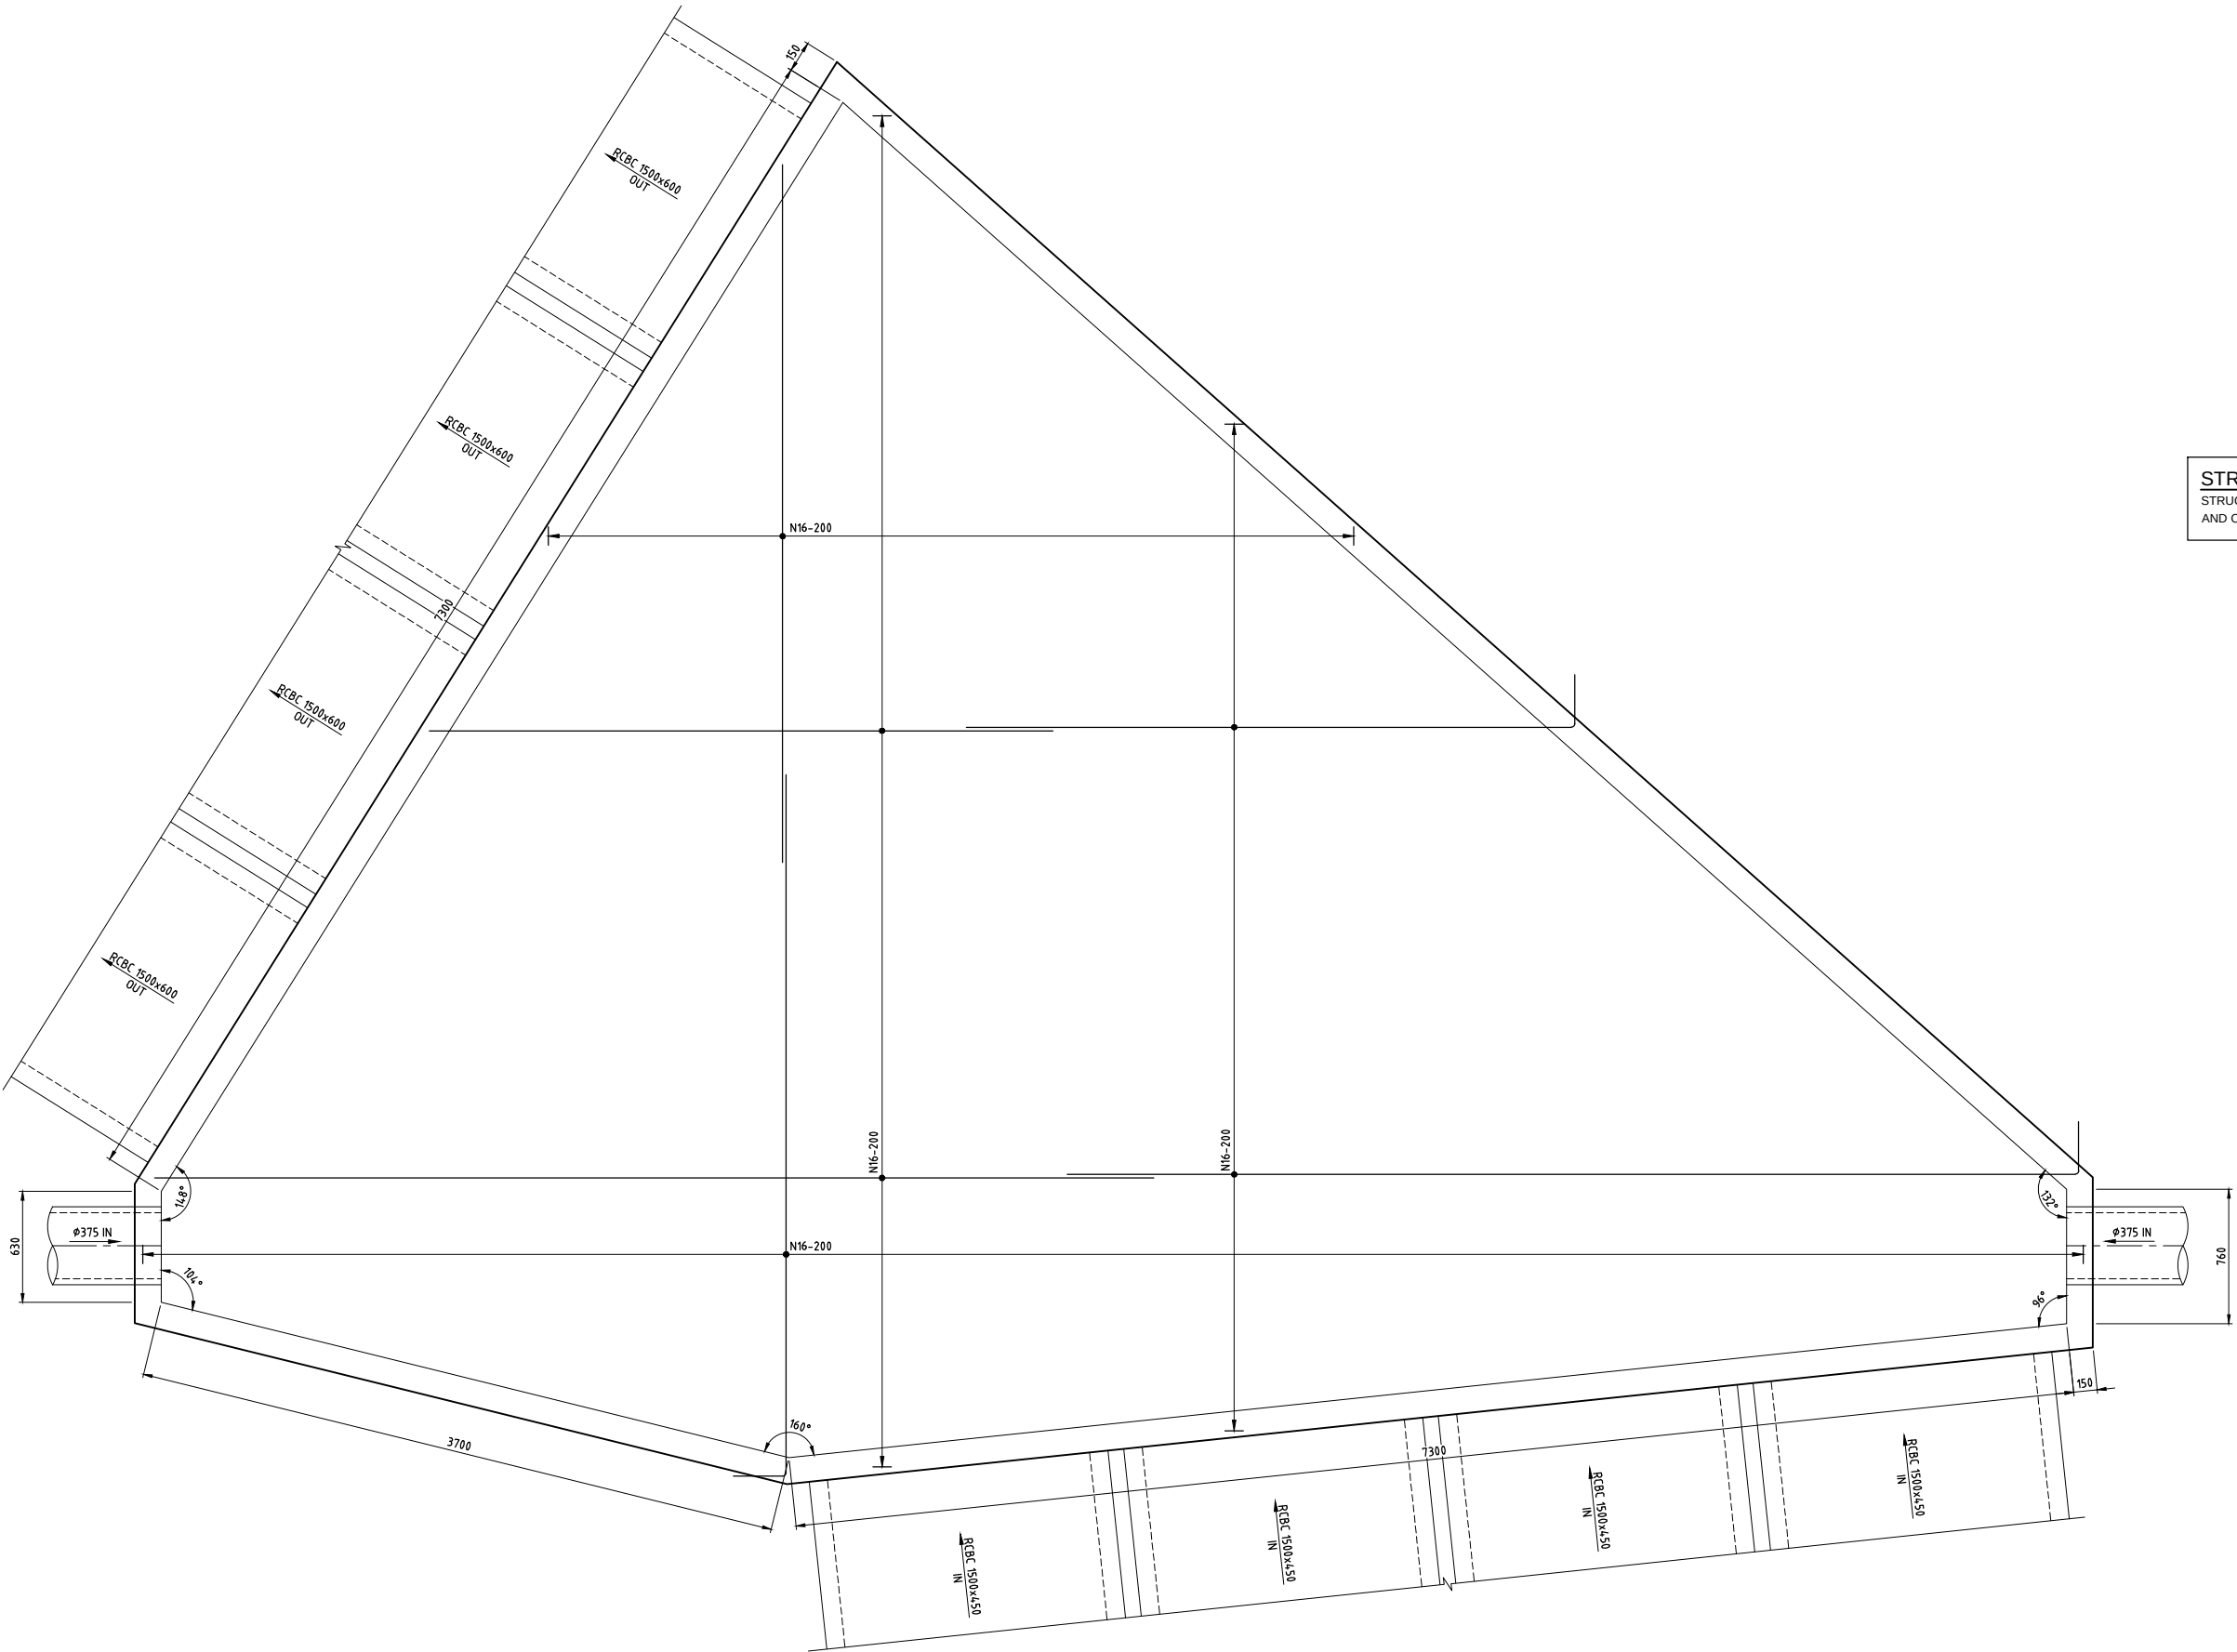


BASE SLAB - 225 THICK

SCALE 1:20

PIT 1/3

PRELIMINARY

Revisions	Issue	Drawn	Design	Check	Appd.	Date	Revision Details
00	AW	RW	CB			4/02/2013	ISSUED FOR REVIEW
01	AW	RW	CB			4/02/2013	

 

Disclaimer and Copyright:
ALL DIMENSIONS TO BE CHECKED ON SITE BY
SUPERINTENDENT PRIOR TO CONSTRUCTION.
USE WRITTEN DIMENSIONS ONLY, DO NOT
SCALE.

© Brown Consulting Pty Ltd



Approval:
BY: TOBY TAMES
BE (Hons) GradDipMgt CPEng
MIEAust, Manager Urban Development
SIGN:
DATE:

Client:
HIXSON PTY. LTD.
Project:
ORAN PARK DRIVE UPGRADE &
CATHERINE PARK DRIVE INTERSECTION
ROAD & DRAINAGE DESIGN



Drawing Title:				
STRUCTURAL DETAILS PIT No.1-3 BASE SLAB				
Project No.:	Stage:	Milestone:	Dwg No.:	Revision:
X12249.51		CC	902	00

NOTES:

3. CONCRETE STRENGTH - UNLESS NOTED OTHERWISE

ELEMENT	f'c MPa (28 DAYS)	SLUMP	MAX AGG SIZE	CEMENT TYPE
PITS	32	80mm	20mm	GP

4. COVER - UNLESS NOTED OTHERWISE


ELEMENT	INTERIOR	EXTERIOR
PITS		45mm
SLAB TOP	45mm	45mm
SLAB BOTTOM	45mm	45mm
BEAM TOP		
BEAM BOTTOM		
BEAM SIDE		
COLUMNS		

NOTE:

4N16 TRIMMERS TYPICAL ALL
OPENINGS IN WALL FOR PIPES


STRUCTURAL CERTIFICATION

STRUCTURAL ELEMENTS TO BE SUPERVISED DURING CONSTRUCTION
AND CERTIFIED ON COMPLETION BY A QUALIFIED ENGINEER

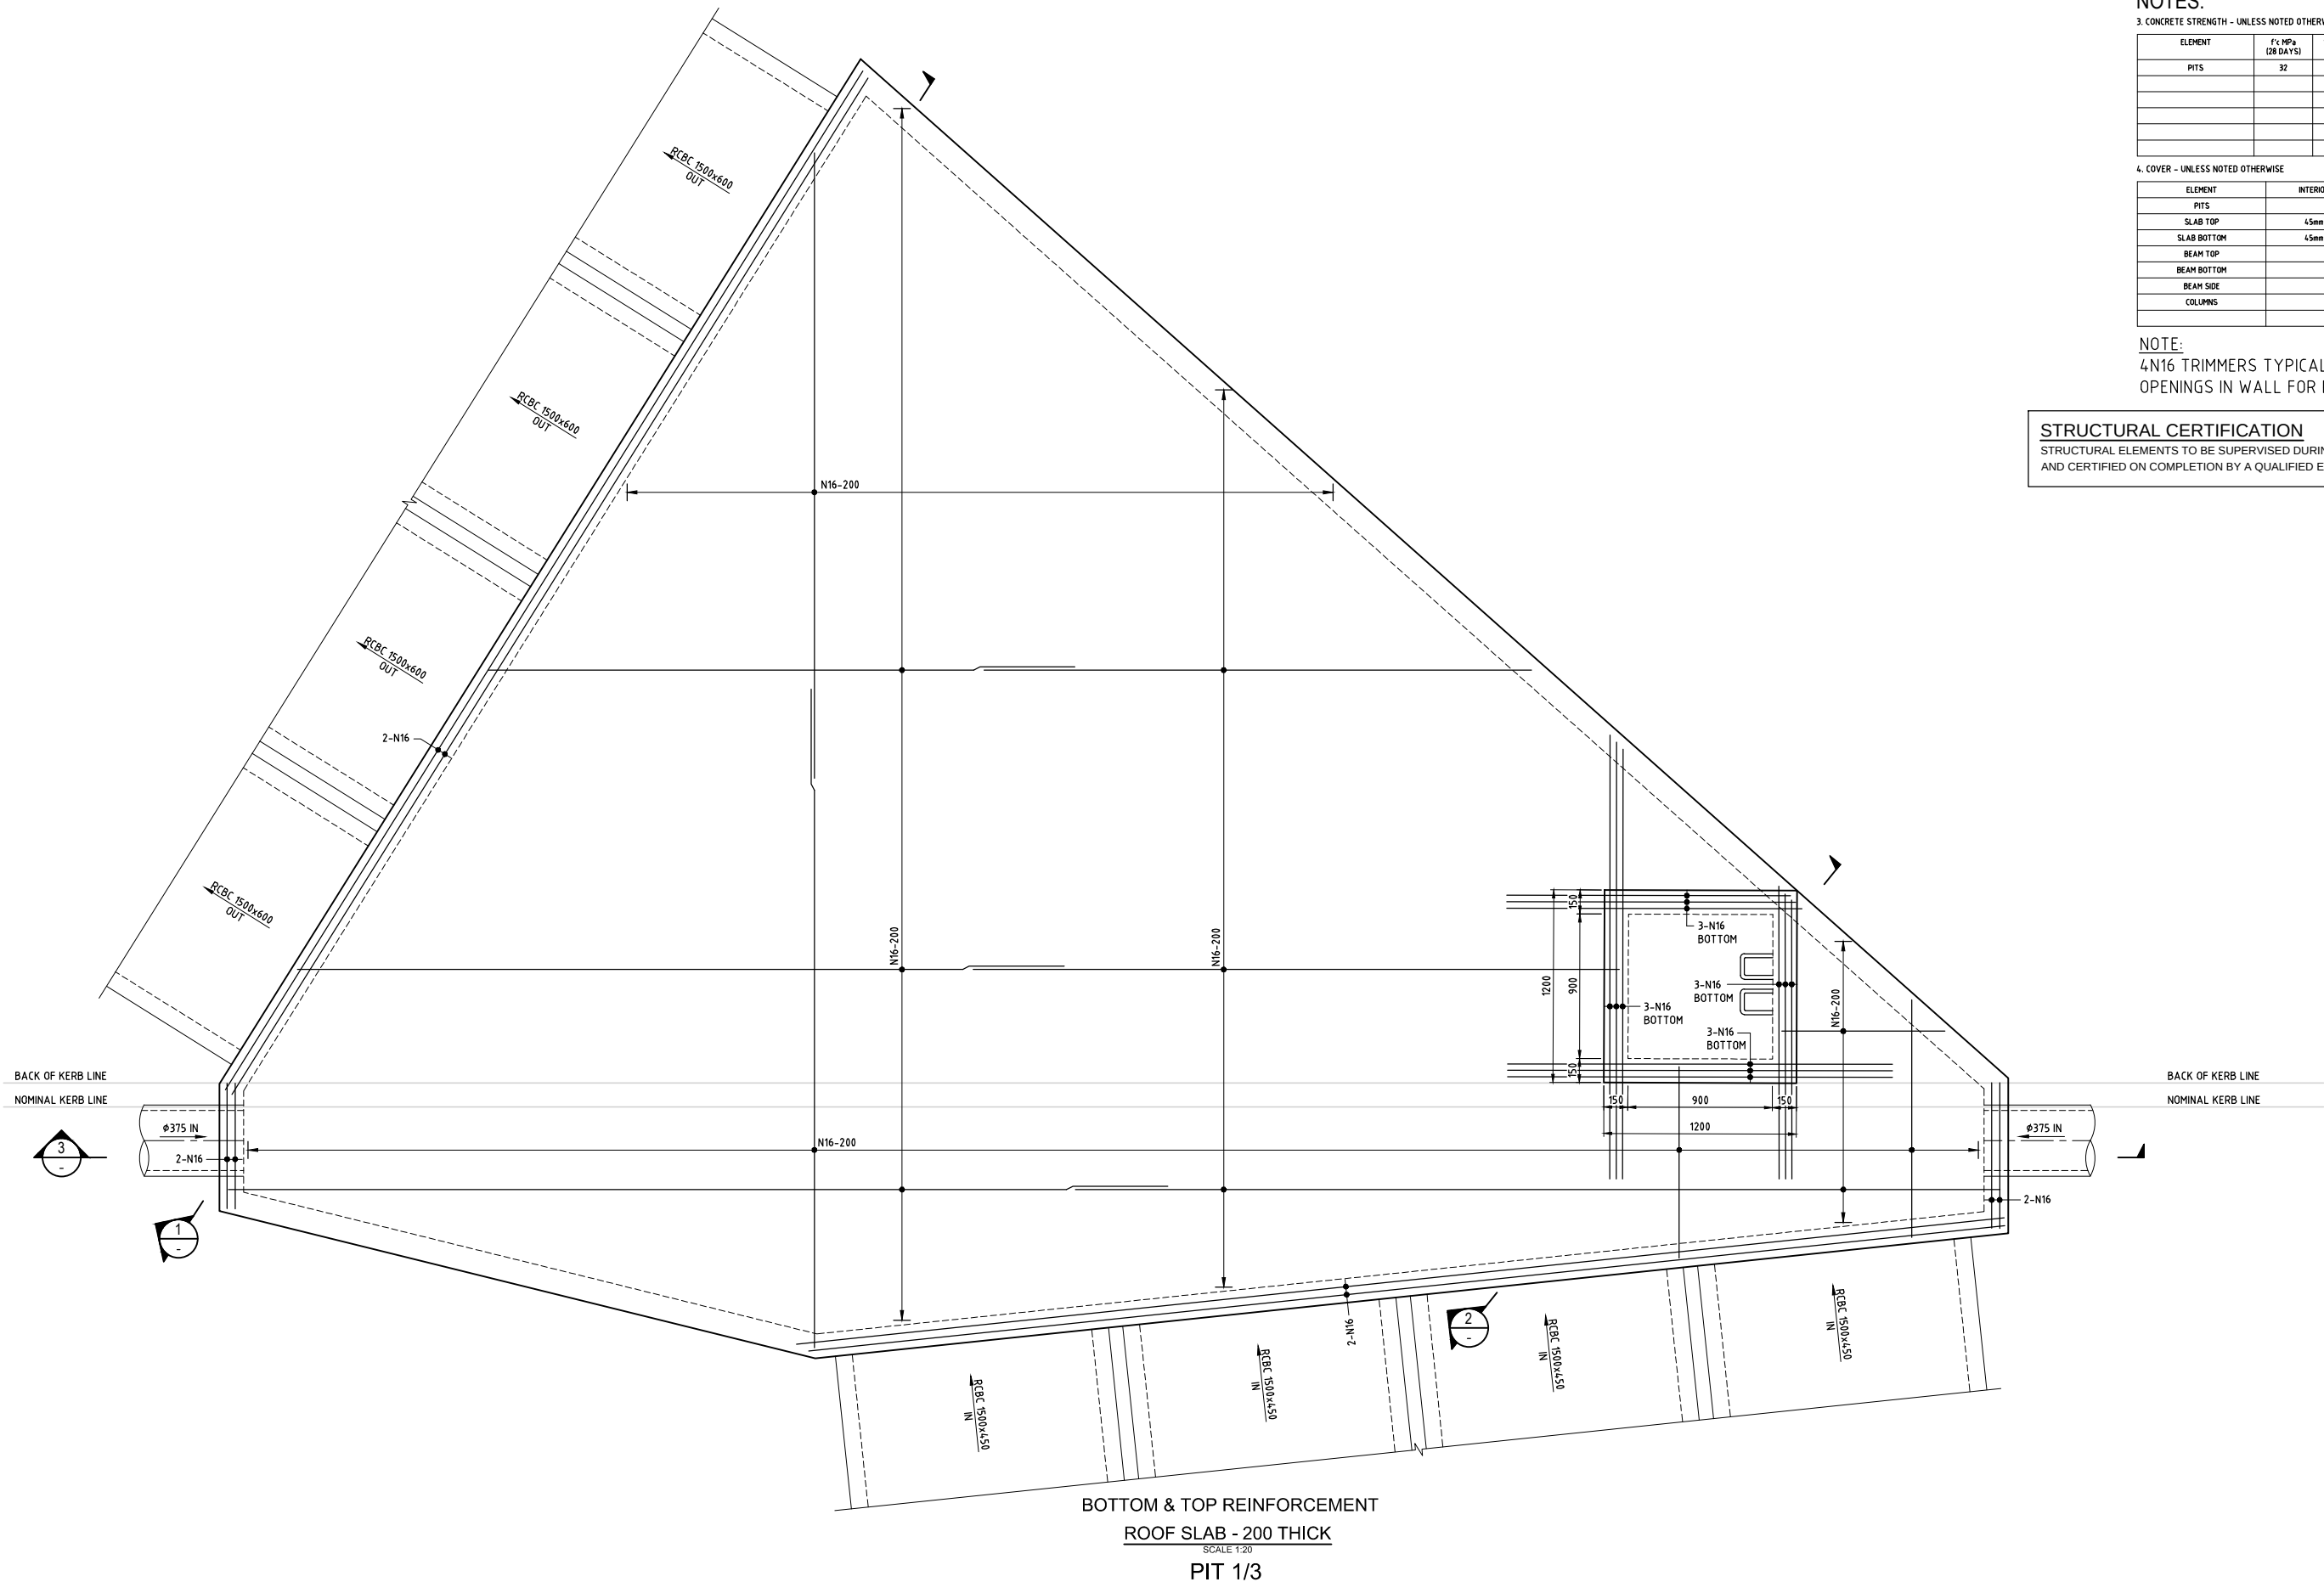

PRELIMINARY

Revisions							
	00	AW	RW	CB		4/02/2013	ISSUED FOR REVIEW
First Issue	AW	RW	CB			4/02/2013	
		Drawn	Design	Check	Appd.	Date	Revision Details

 

Disclaimer and Copyright:
ALL DIMENSIONS TO BE CHECKED ON SITE BY
SUPERINTENDENT PRIOR TO CONSTRUCTION.
USE WRITTEN DIMENSIONS ONLY, DO NOT
SCALE.

© Brown Consulting Pty Ltd



Approval:
BY: TOBY TAMES
BE (Hons) GradDipMgt CPEng
MIEAust, Manager Urban Development
SIGN:
DATE:

Client:

HIXSON PTY. LTD.

Project:

ORAN PARK DRIVE UPGRADE &
CATHERINE PARK DRIVE INTERSECTION
ROAD & DRAINAGE DESIGN




Drawing Title:

STRUCTURAL DETAILS PIT
No.1-3 ROOF SLAB

Project No.: X12249.51 Stage: CC Milestone: 903 Revision: 00

FILE: HIXSON.DWG: SOUTH CATHERINE PARK DRIVE INTERSECTION DRAINAGE DESIGN - PRELIMINARY - PRINTED: 02/04/2013 10:00 AM

Revisions					
00	AW	RW	CB	4/02/2013	ISSUED FOR REVIEW
First Issue	AW	RW	CB	4/02/2013	
Drawn	Design	Check	Appd.	Date	Revision Details

 

Disclaimer and Copyright:
ALL DIMENSIONS TO BE CHECKED ON SITE BY
SUPERINTENDENT PRIOR TO CONSTRUCTION.
USE WRITTEN DIMENSIONS ONLY, DO NOT
SCALE.

© Brown Consulting Pty Ltd



Approval:
BY: TOBY TAMES
BE (Hons) GradDipMgt CPEng
MIEAust, Manager Urban Development
SIGN:
DATE:

Client:
HIXSON PTY. LTD.
Project:
ORAN PARK DRIVE UPGRADE &
CATHERINE PARK DRIVE INTERSECTION
ROAD & DRAINAGE DESIGN



Drawing Title:
**STRUCTURAL DETAILS PIT
No.4-3**
Project No.: X12249.51
Stage: CC
Milestone: CC
Dwg No.: 905
Revision: 00

NOTES:

3. CONCRETE STRENGTH - UNLESS NOTED OTHERWISE

ELEMENT	f'c MPa (28 DAYS)	SUMP	MAX AGG SIZE	CEMENT TYPE
PITS	32	80mm	20mm	GP

4. COVER - UNLESS NOTED OTHERWISE


ELEMENT	INTERIOR	EXTERIOR
PITS		45mm
SLAB TOP	45mm	45mm
SLAB BOTTOM	45mm	45mm
BEAM TOP		
BEAM BOTTOM		
BEAM SIDE		
COLUMNS		

NOTE:

4N16 TRIMMERS TYPICAL ALL
OPENINGS IN WALL FOR PIPES


STRUCTURAL CERTIFICATION

STRUCTURAL ELEMENTS TO BE SUPERVISED DURING CONSTRUCTION
AND CERTIFIED ON COMPLETION BY A QUALIFIED ENGINEER

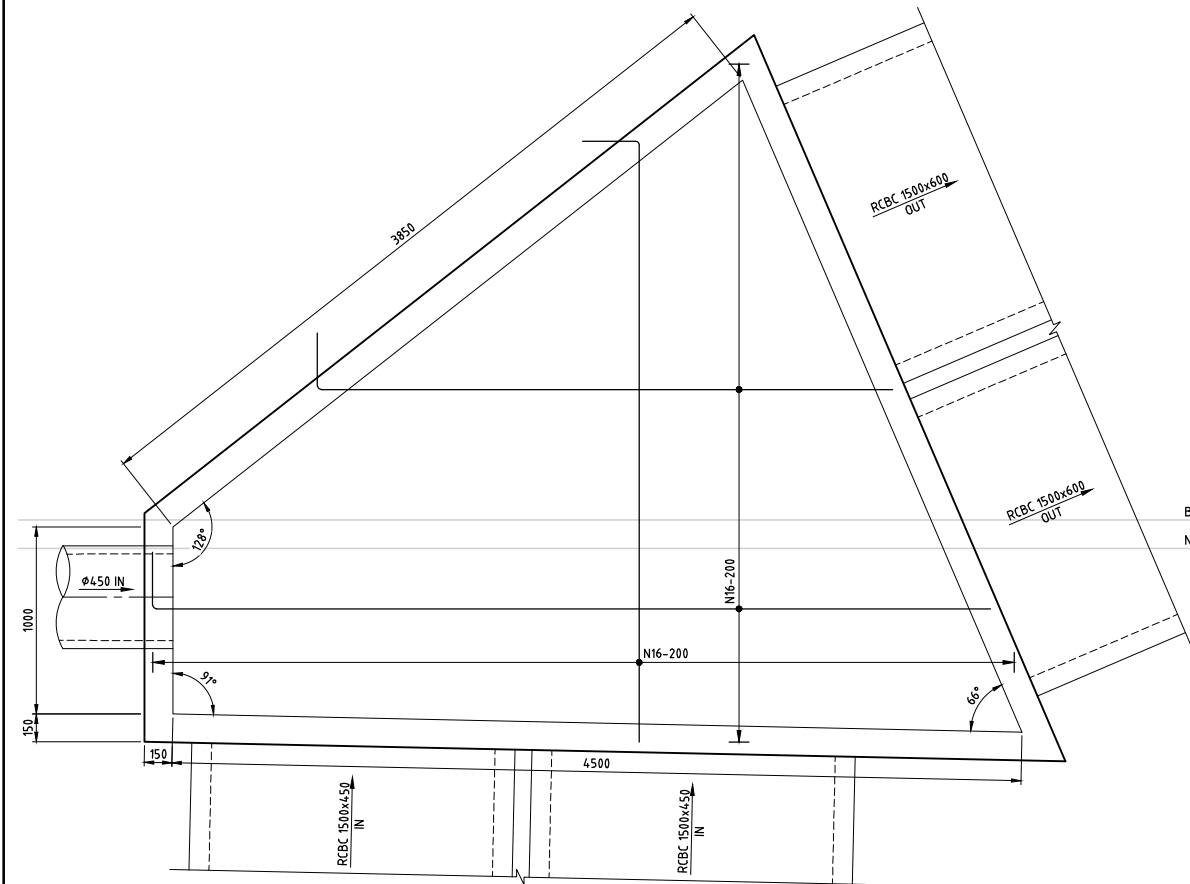


BASE SLAB - 225 THICK
SCALE 1:20


PIT 4/3

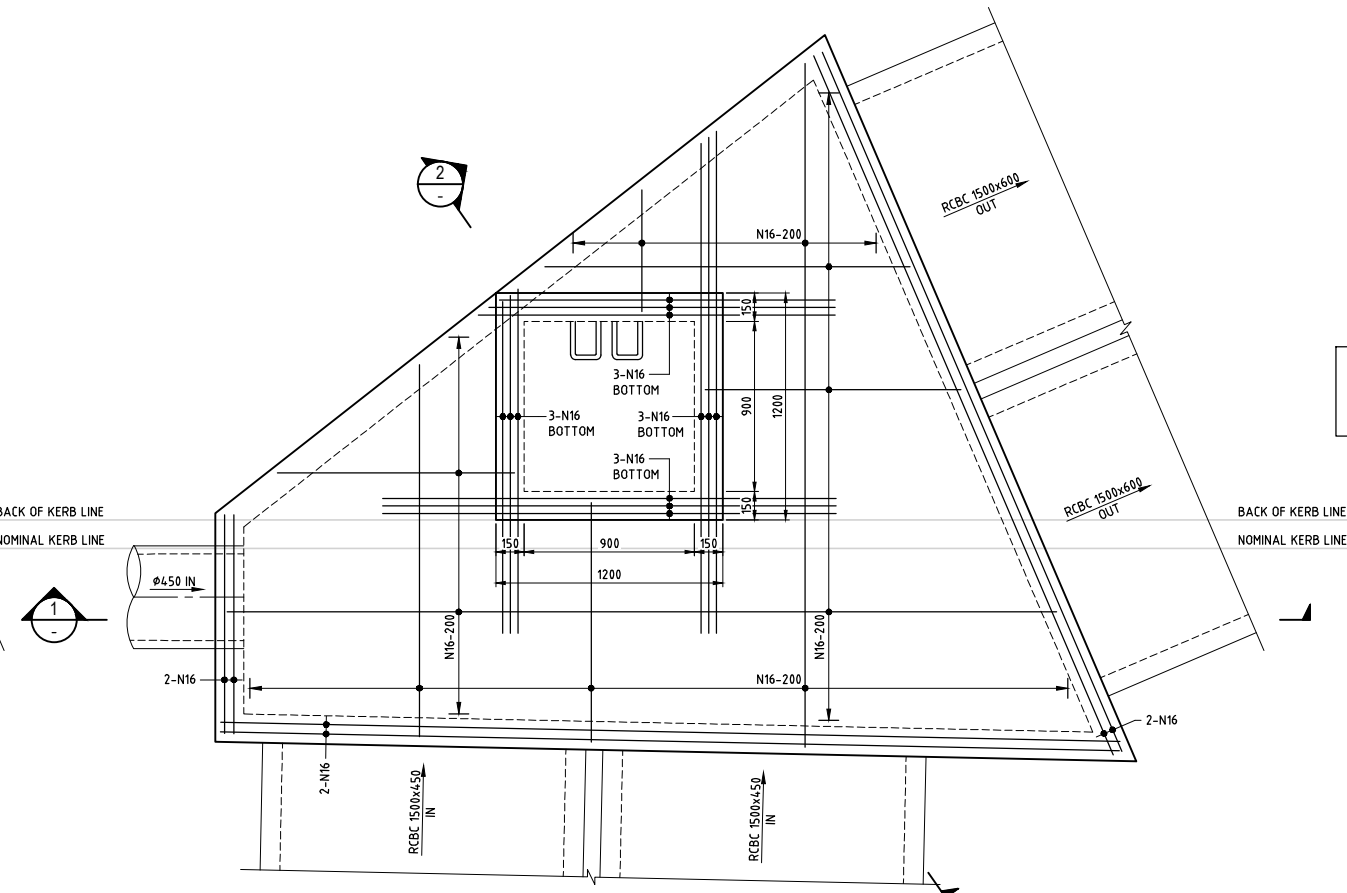

BOTTOM & TOP REINFORCEMENT
ROOF SLAB - 200 THICK
SCALE 1:20



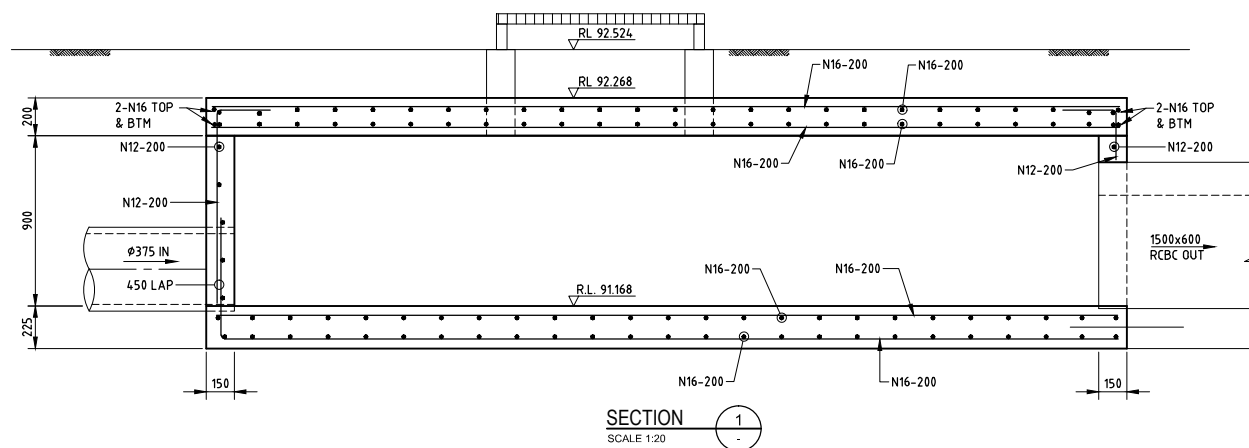


SECTION 1
SCALE 1:20

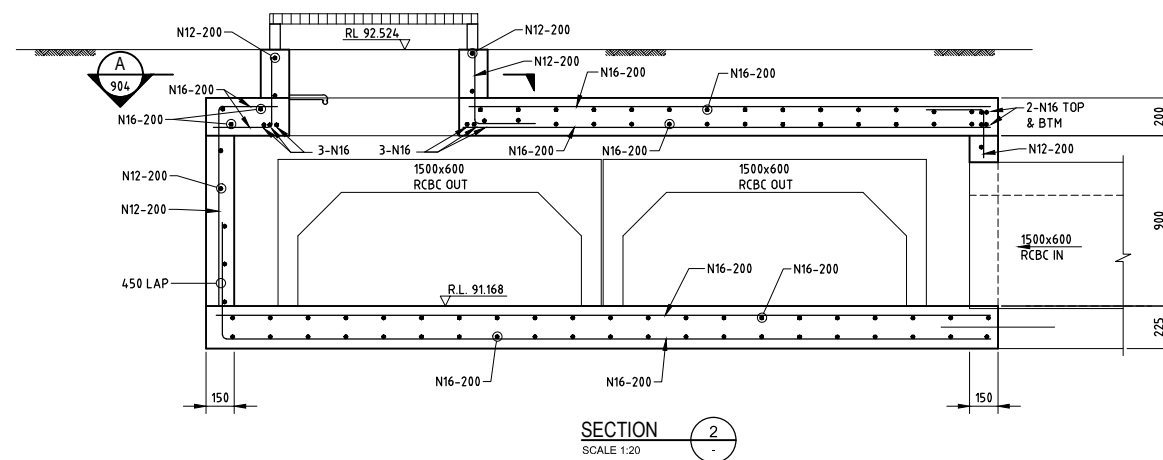


SECTION 2
SCALE 1:20

PRELIMINARY

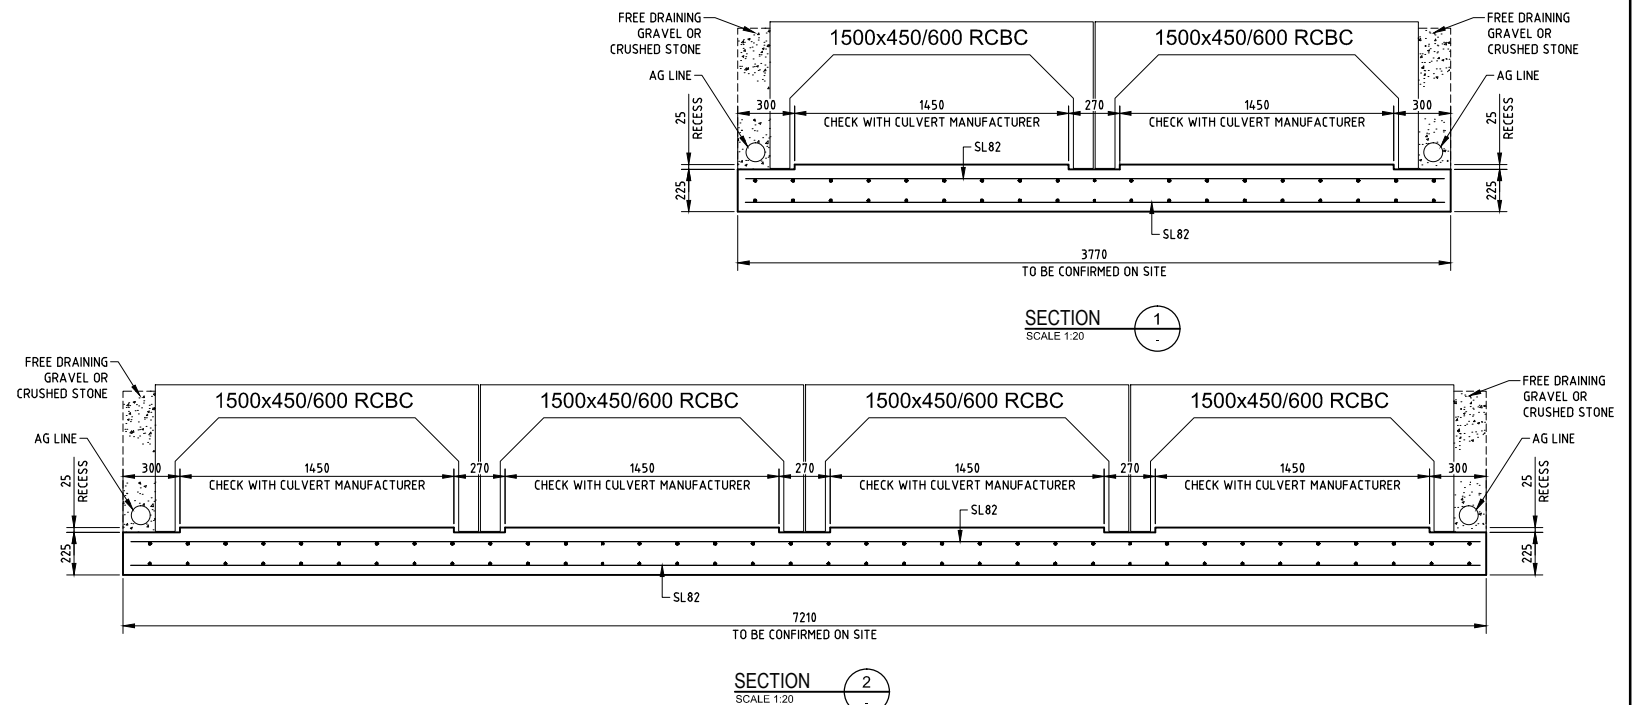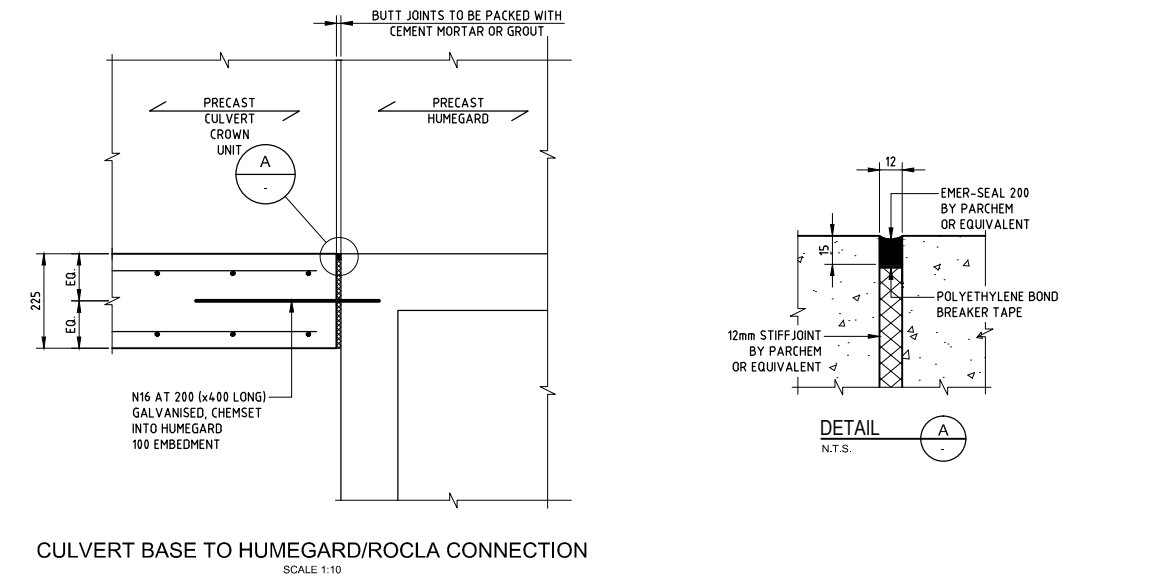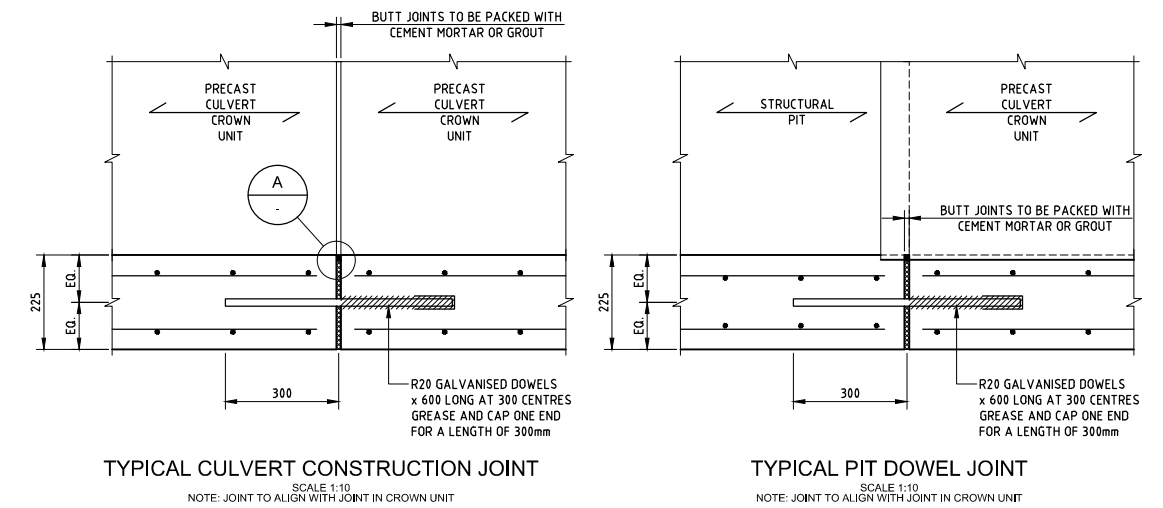

PRELIMINARY

Revisions								
	00	AW	RW	CB		4/02/2013	ISSUED FOR REVIEW	
First Issue	Drawn	Design	Check	Appd.		4/02/2013	Revision Details	

 

Disclaimer and Copyright:
ALL DIMENSIONS TO BE CHECKED ON SITE BY
SUPERINTENDENT PRIOR TO CONSTRUCTION.
USE WRITTEN DIMENSIONS ONLY, DO NOT
SCALE.



Approval:
BY: **TOBY TAMES**
BE (Hons) GradDipMgt CPEng
MIEAust, Manager Urban Development
SIGN:

DATE:

Client:	
---------	--



HIXSON PTY. LTD.

Project: ORAN PARK DRIVE UPGRADE &
CATHERINE PARK DRIVE INTERSECTION
ROAD & DRAINAGE DESIGN




Drawing Title:
STRUCTURAL DETAILS
CULVERT BASES


Project No.:	Stage:	Milestone:	Dwg No.:	Revision:
X12249.51		CC	911	00

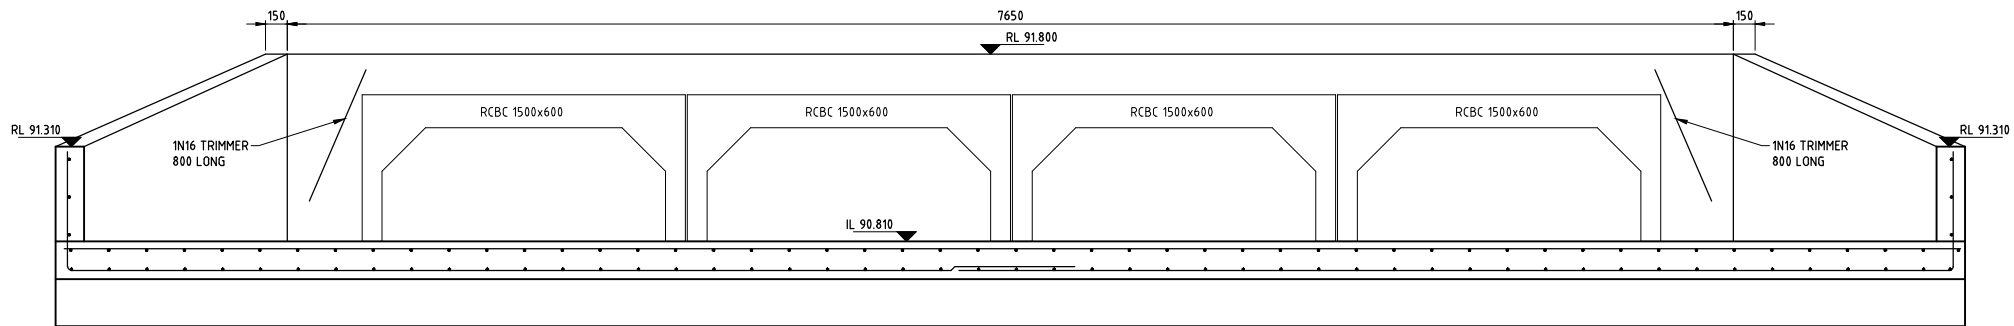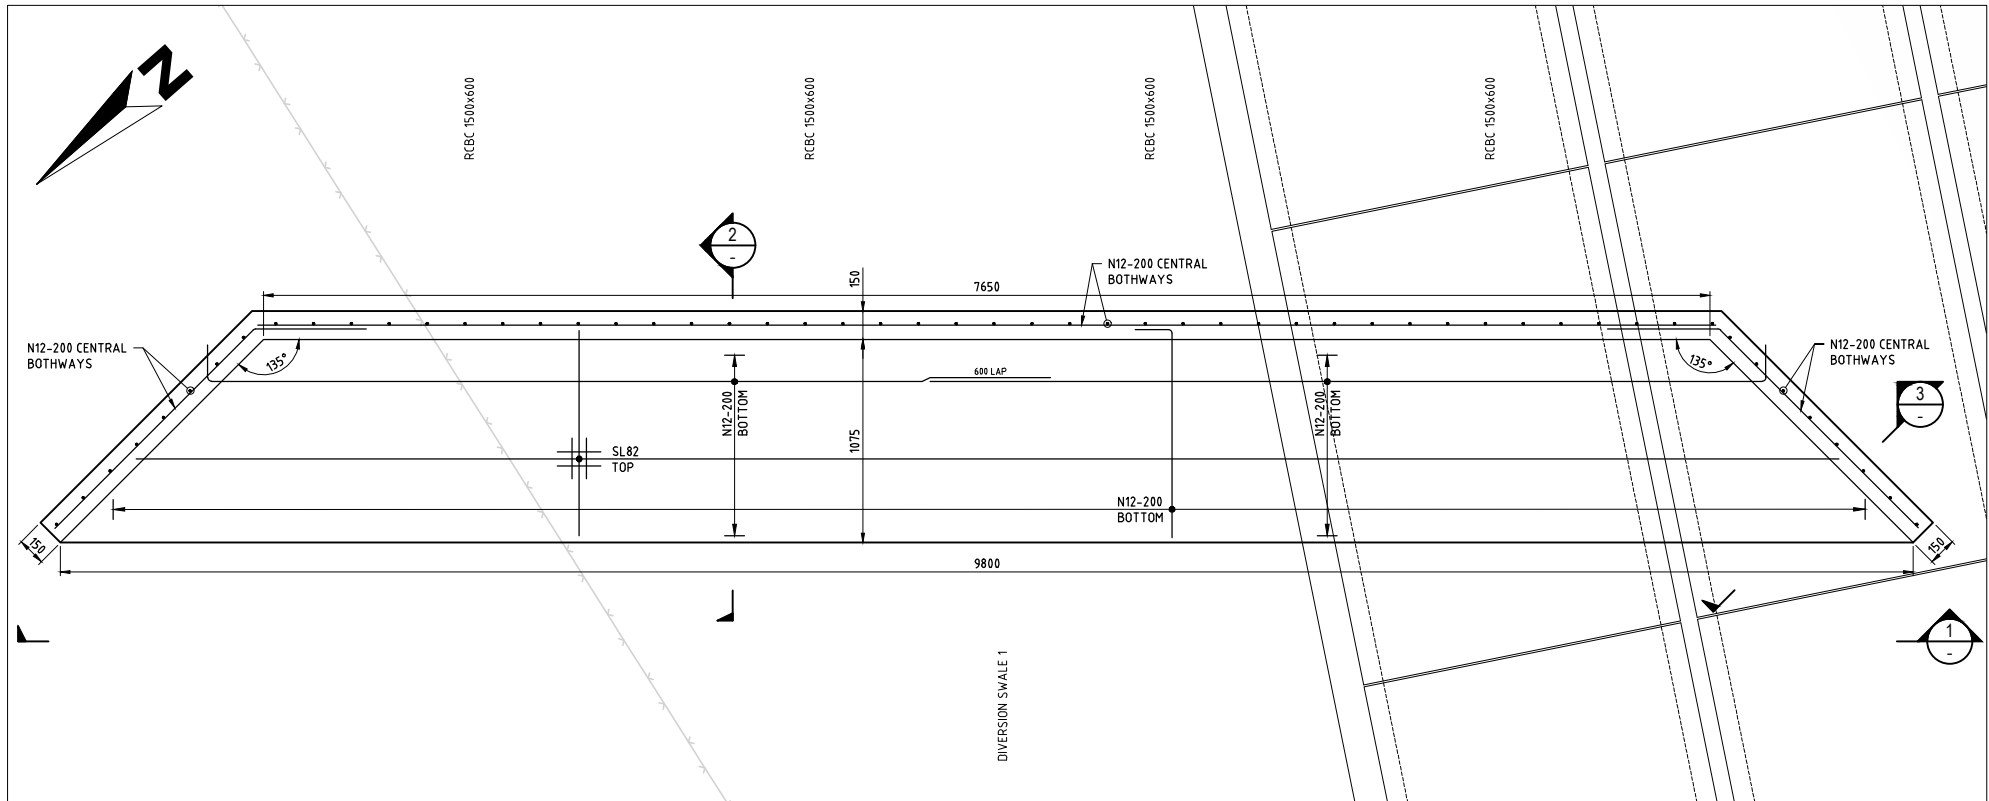

SECTION 1
SCALE 1:20

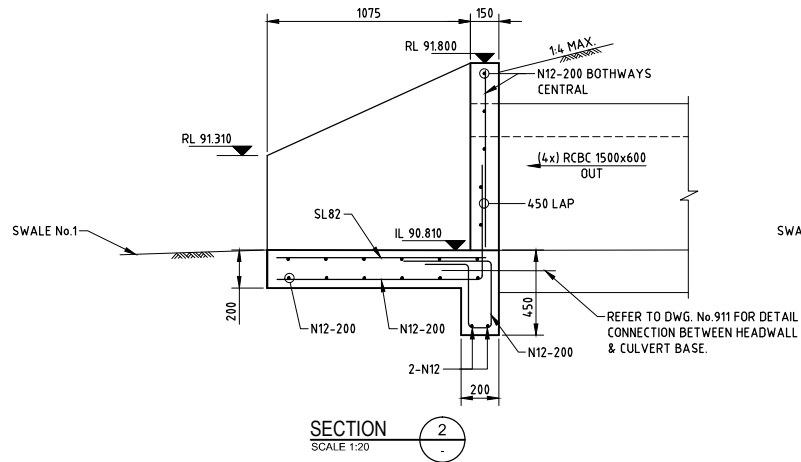

SECTION 2
SCALE 1:20

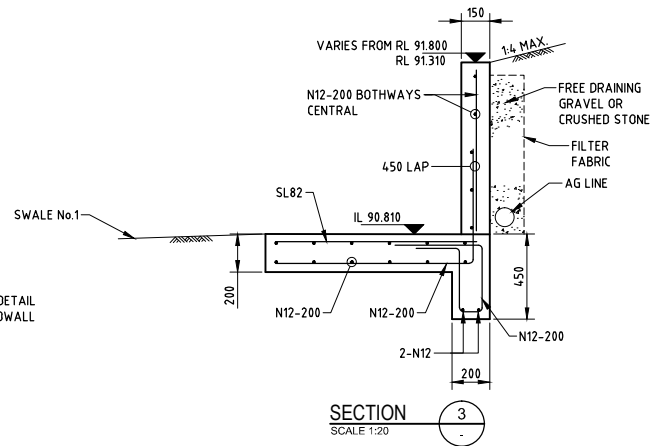

SECTION 3
SCALE 1:20

NOTES:

3. CONCRETE STRENGTH - UNLESS NOTED OTHERWISE

ELEMENT	f'c MPa (28 DAYS)	SLUMP	MAX AGG SIZE	CEMENT TYPE
HEADWALL	32	80mm	20mm	GP

4. COVER - UNLESS NOTED OTHERWISE


ELEMENT	INTERIOR	EXTERIOR
SLAB TOP	45mm	45mm
SLAB BOTTOM	45mm	45mm
BEAM TOP		
BEAM BOTTOM		
BEAM SIDE		
COLUMNS		

STRUCTURAL CERTIFICATION

STRUCTURAL ELEMENTS TO BE SUPERVISED DURING CONSTRUCTION
AND CERTIFIED ON COMPLETION BY A QUALIFIED ENGINEER

PRELIMINARY

Revisions	Issue	Drawn	Design	Check	Appd.	Date	Revision Details
00	AW	RW	CB			4/02/2013	ISSUED FOR REVIEW
01	AW	RW	CB			4/02/2013	

 

Disclaimer and Copyright:
ALL DIMENSIONS TO BE CHECKED ON SITE BY
SUPERINTENDENT PRIOR TO CONSTRUCTION.
USE WRITTEN DIMENSIONS ONLY, DO NOT
SCALE.

© Brown Consulting Pty Ltd



Approval:
BY: TOBY TAMES
BE (Hons) GradDipMgt CPEng
MIEAust, Manager Urban Development
SIGN:
DATE:

Client:
HIXSON PTY. LTD.
Project:
ORAN PARK DRIVE UPGRADE &
CATHERINE PARK DRIVE INTERSECTION
ROAD & DRAINAGE DESIGN



Drawing Title:
**STRUCTURAL DETAILS
HEADWALL 1-4**
Project No.: X12249.51
Stage: CC
Milestone: CC
Dwg No.: 921
Revision: 00

