



01 PROPOSED NORTH ELEVATION / KELLICAR ROAD

SCALE 1:500 REF:

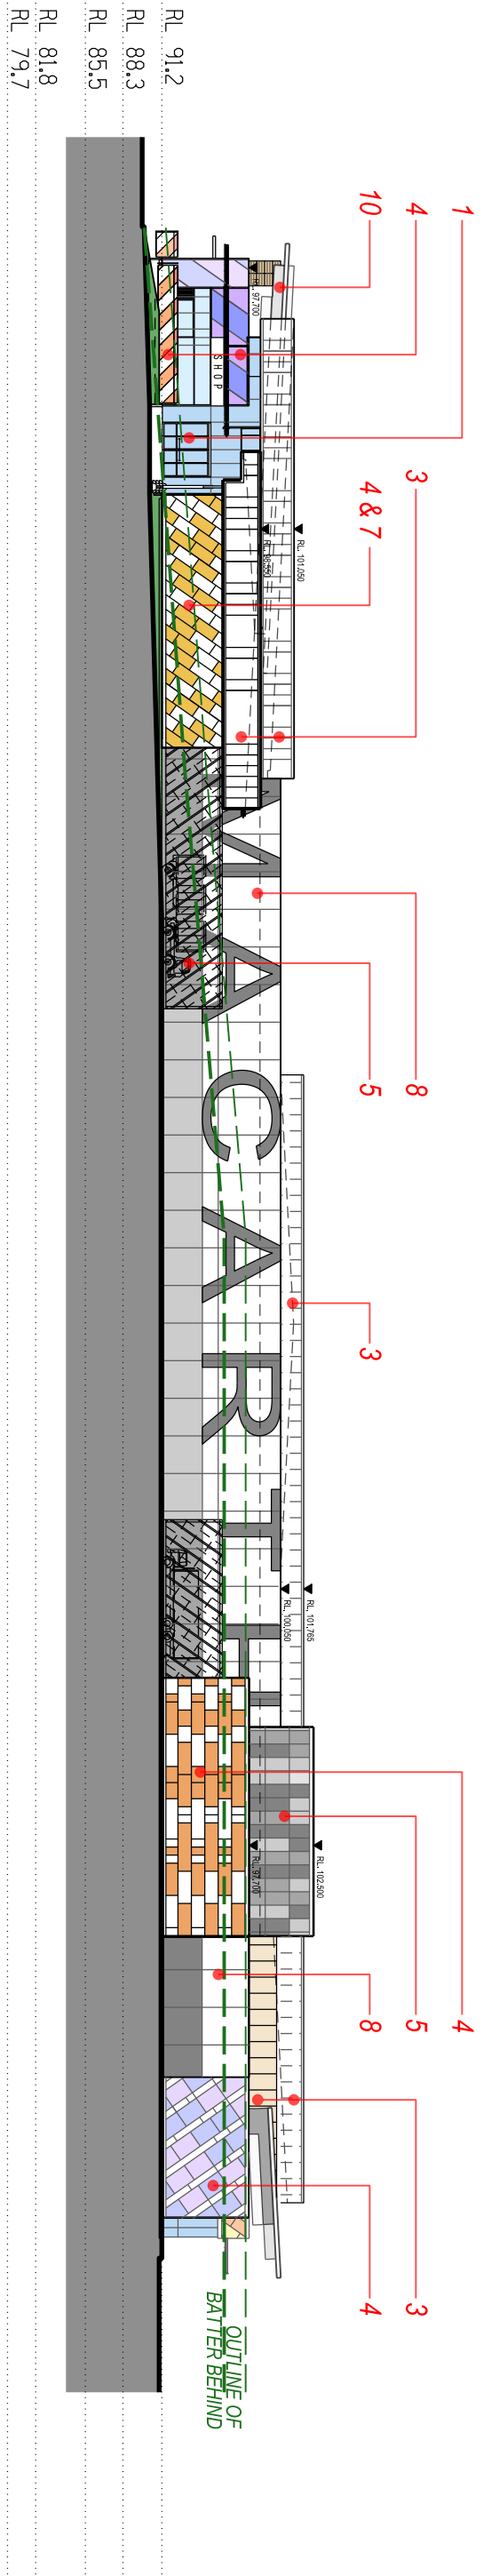


02 PROPOSED WEST ELEVATION

SCALE 1:500 REF:

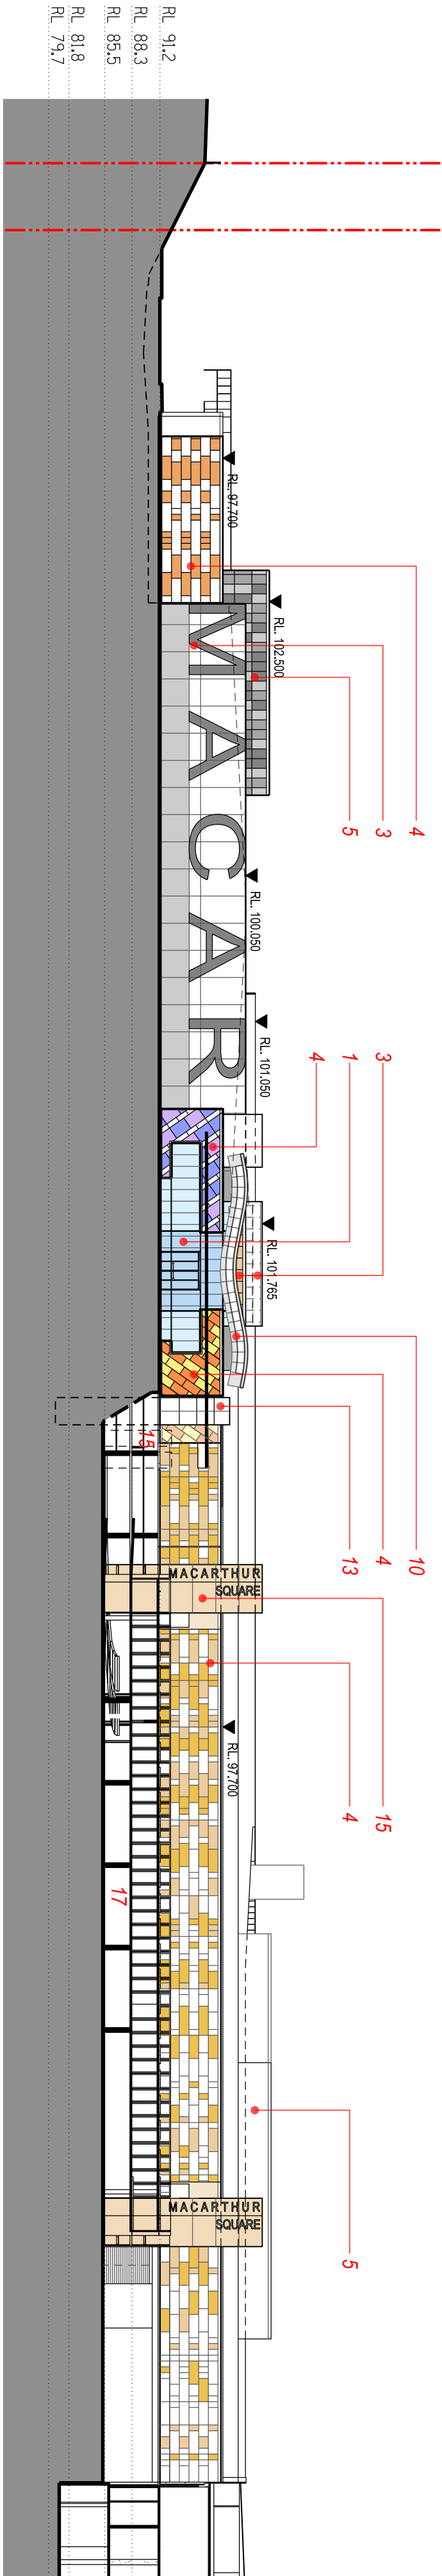

03 PROPOSED SOUTH ELEVATION


SCALE 1:500 REF:

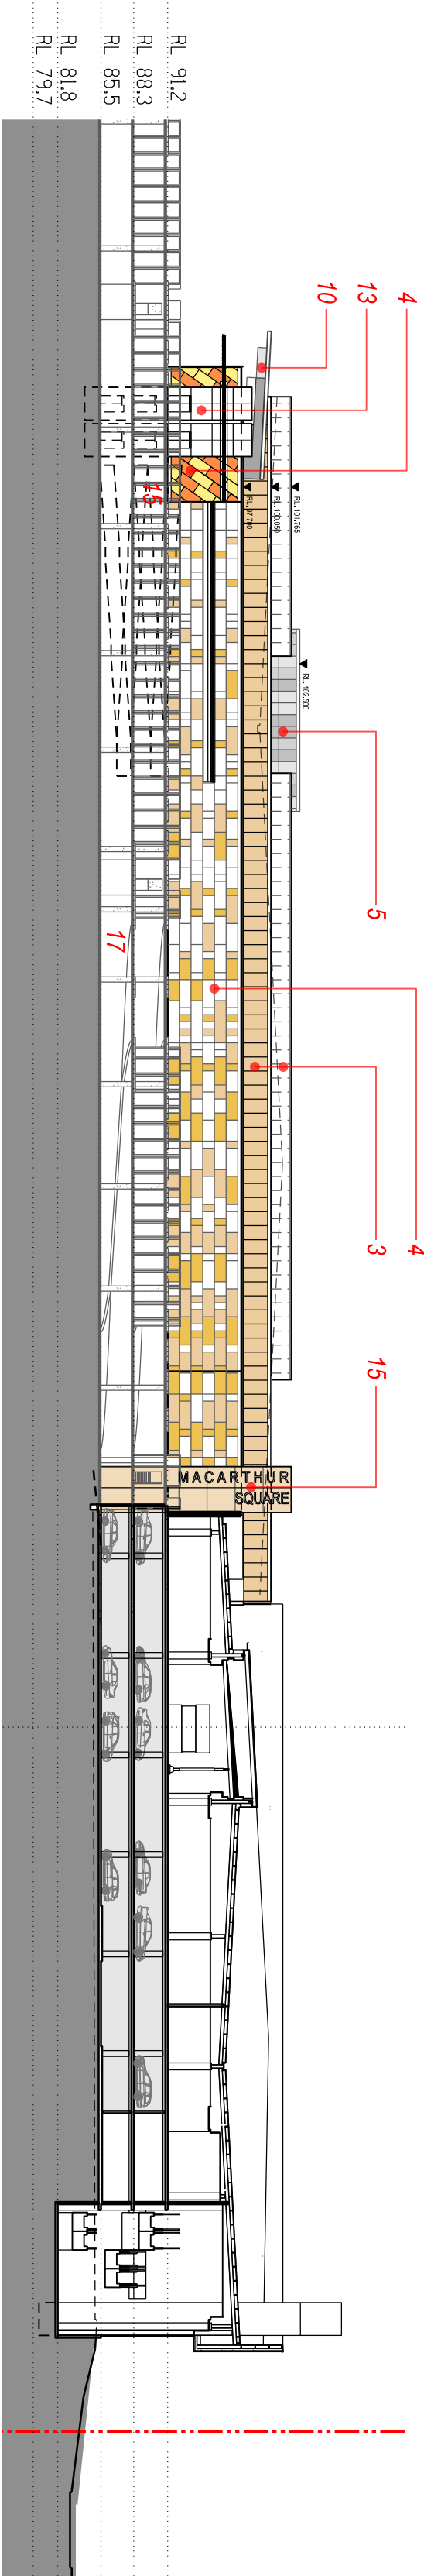

04 PROPOSED EAST ELEVATION


SCALE 1:500 REF:

- INDICATIVE FINISHES**
- GLAZING
 - SOLID FACADE - FCF
 - PARAPET (COLORBOND TYP)
 - COMPOSITE PANEL (KINGSPLY TYP)
 - PLANT ROOM SCREEN
 - MASSONRY
 - DOORS
 - FEATURE WITH FEATURE GRAPHICS
 - FEATURE GRAPHICS/SIGNAGE
 - LANDSCAPE
 - LANDSCAPE
 - PASSENGER RAMP
 - EXISTING STAIRS WITH CFCC CLADDING
 - EXISTING MULTIDOCK PARKING
 - EXISTING MALL / BRIDGE OVER KELLICAR RD

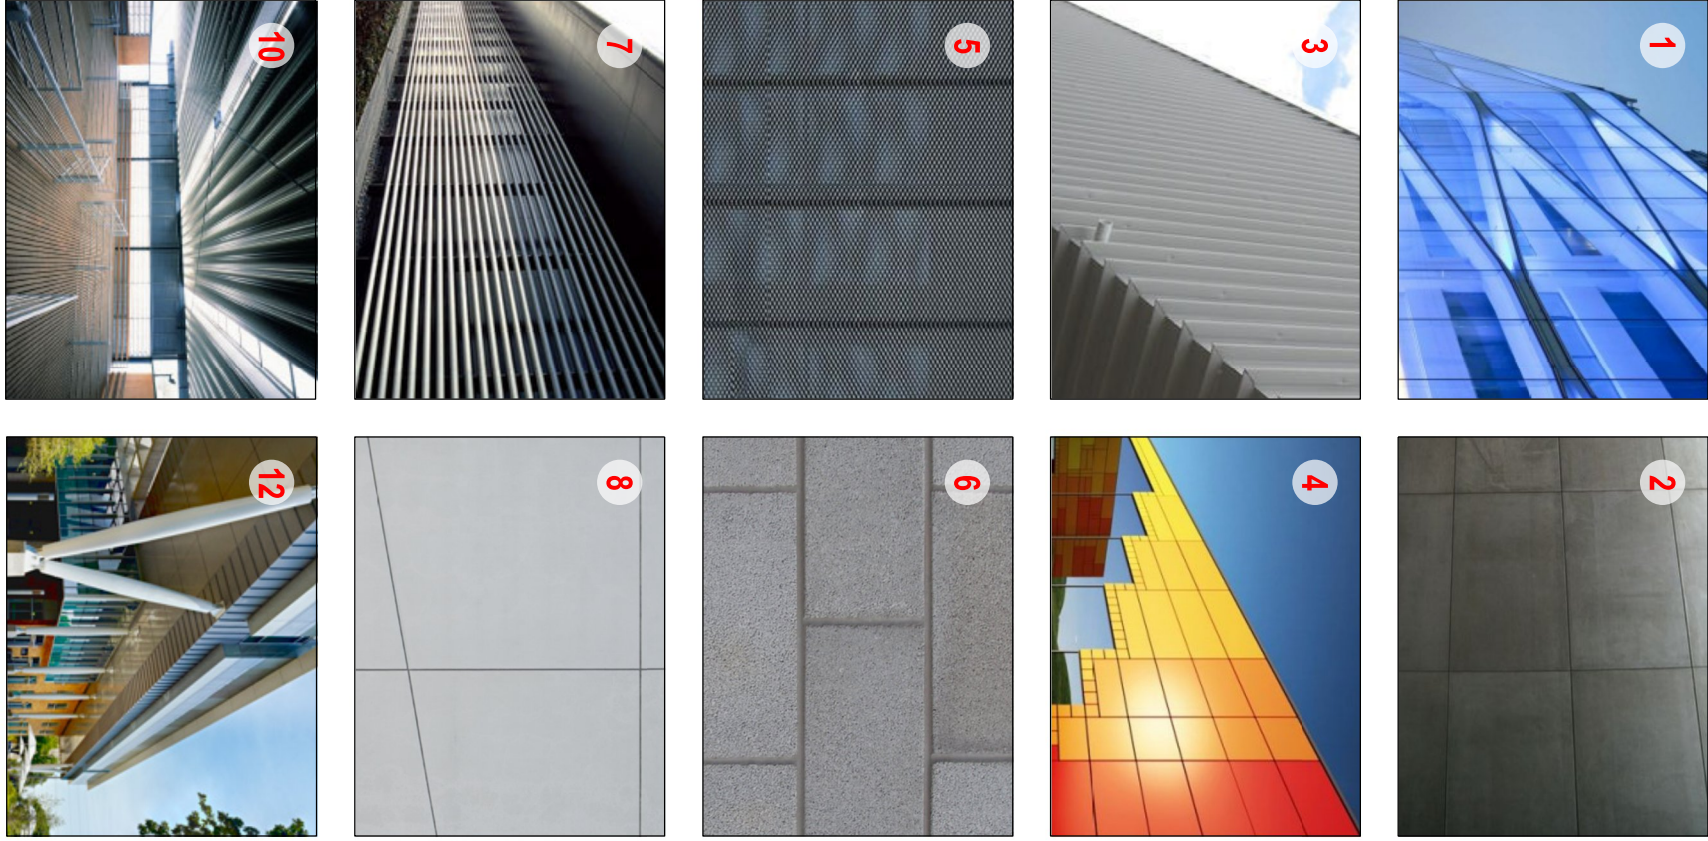

Project MACARTHUR SQUARE WESTERN MALL EXPANSION			
Drawing Title PROPOSED ELEVATIONS			
Date 15/04/14	Project No. 162544	Rev. 02	Drawing No. DA00032

Scale
0 1:500 @ A1 1:1000 @ A3
25

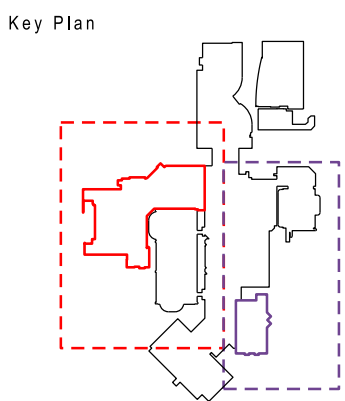

02	Artwork Marker Removed	1.5.14
01	Included Reference Imagery	29.4.14
00	Issued for DA	15.4.14
Rev.	Item	Revision Description

