


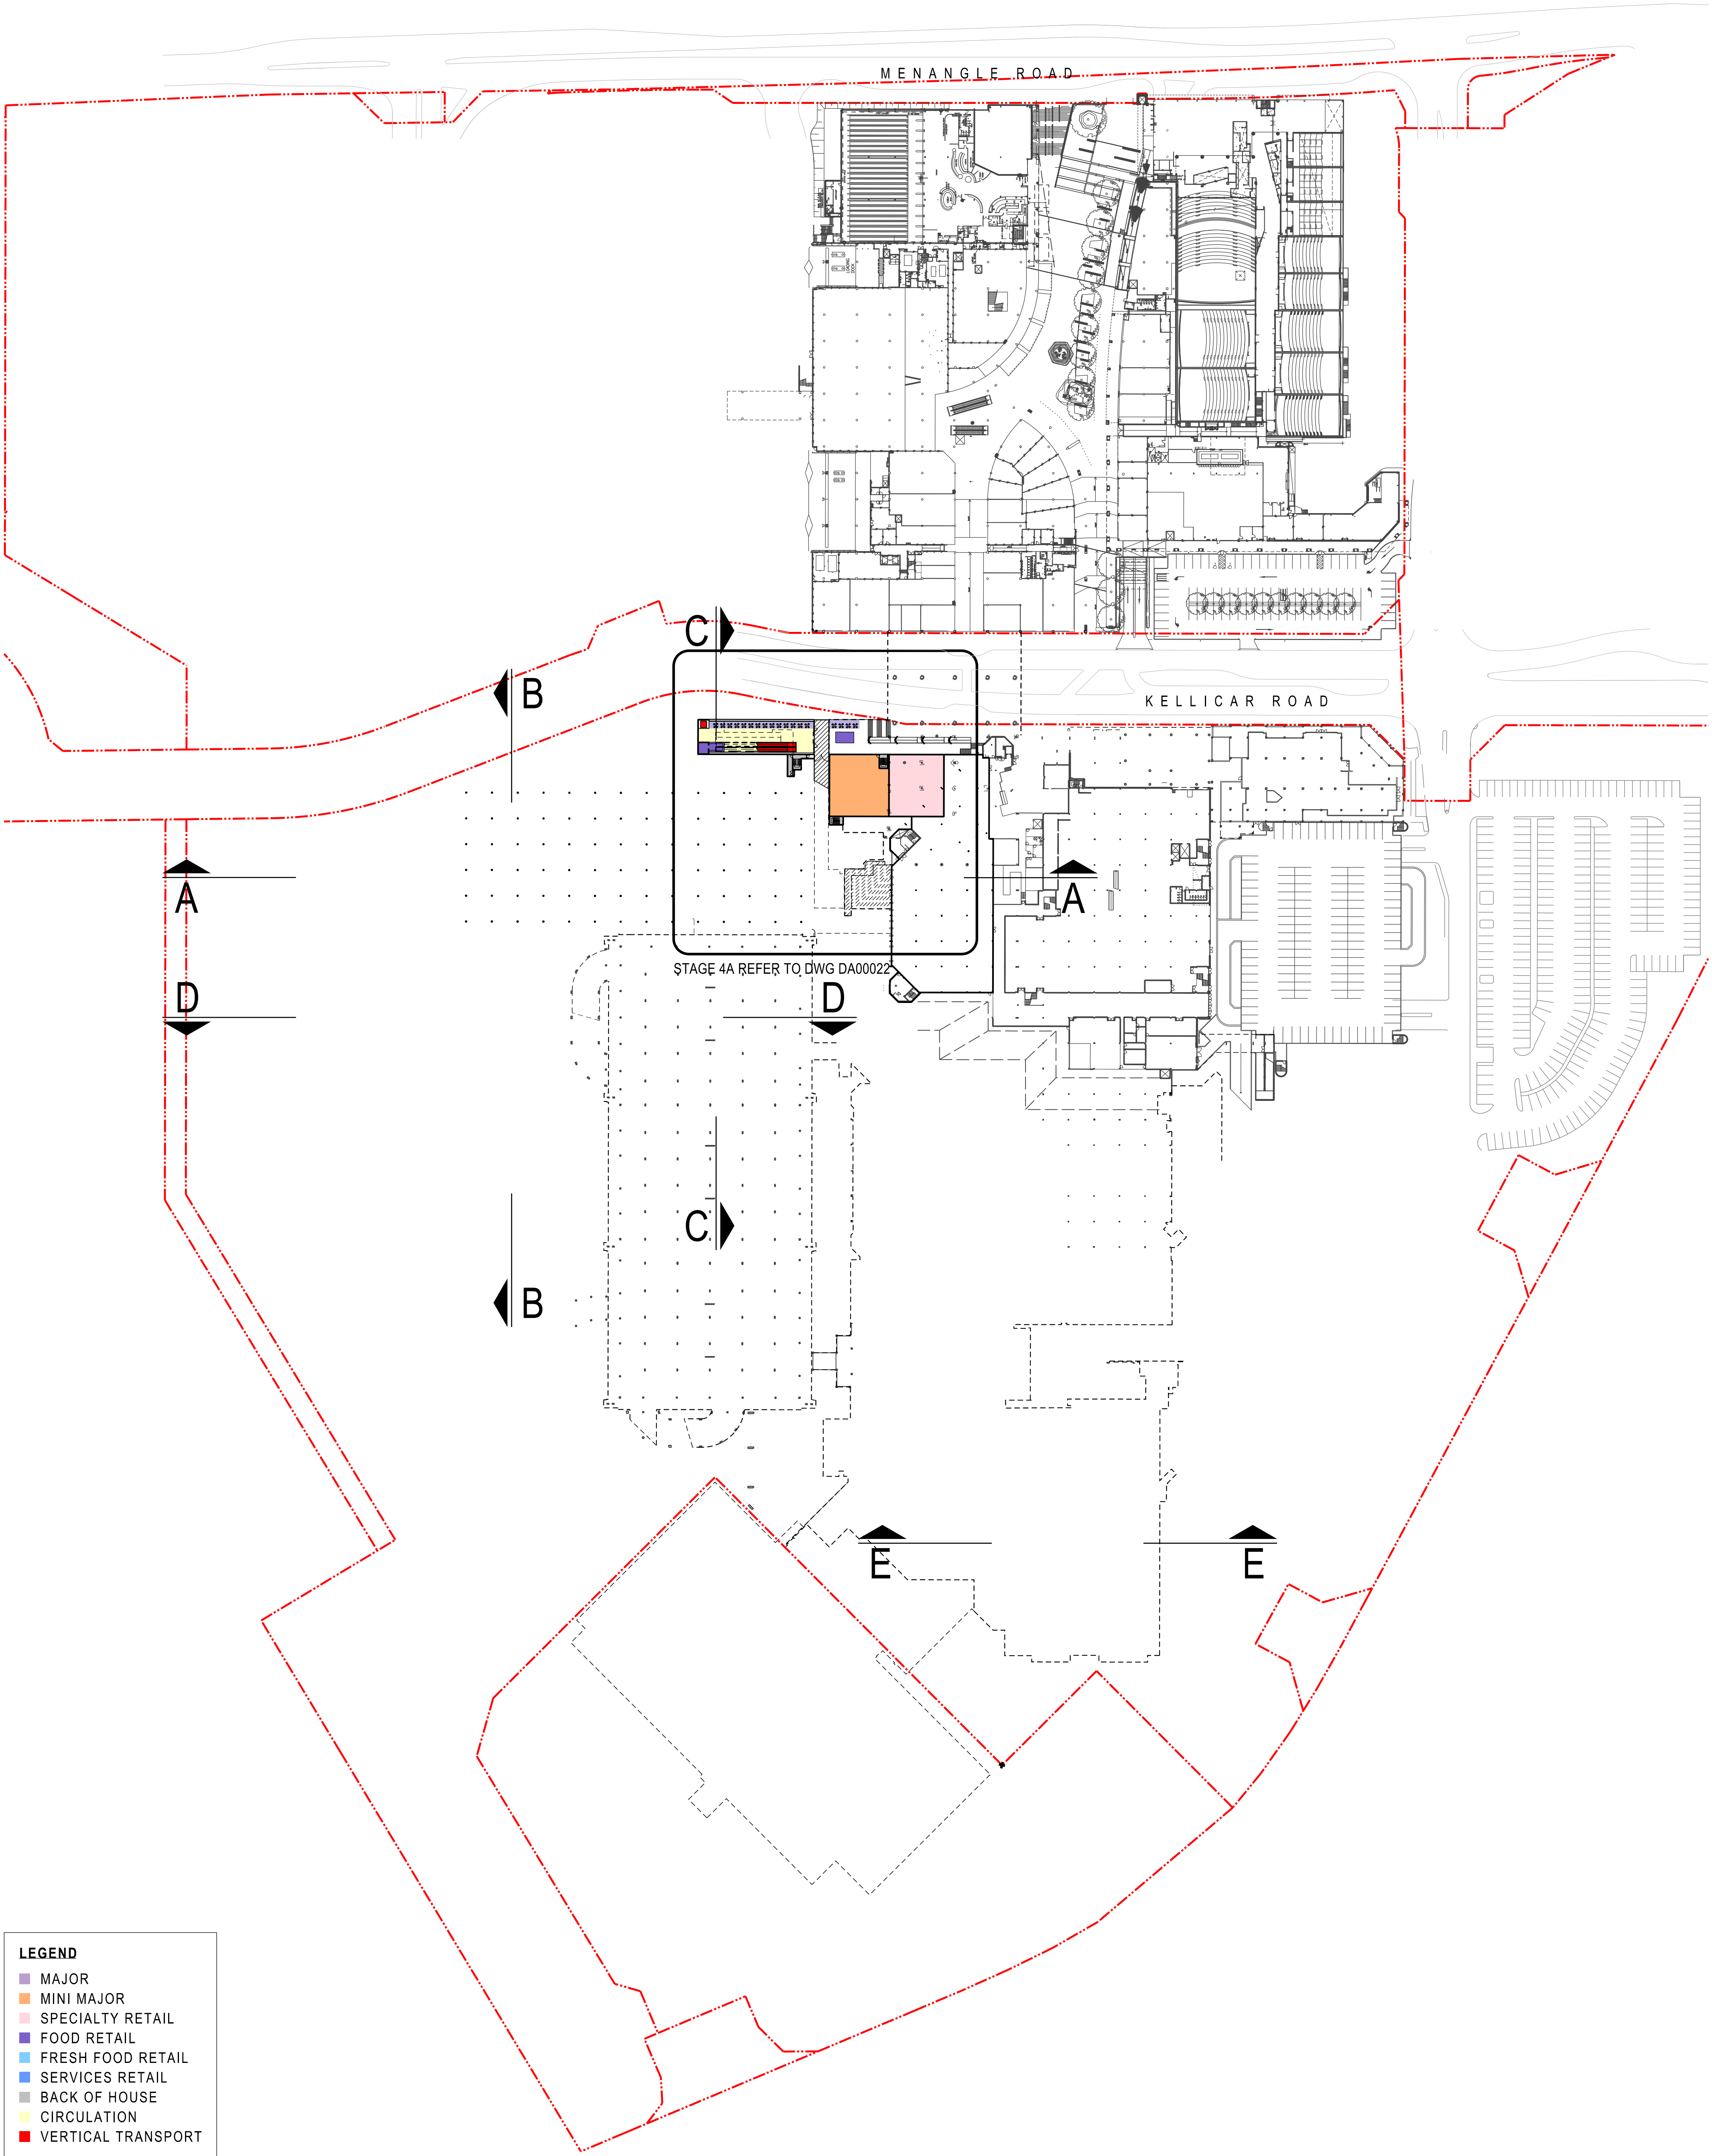

- LEGEND**
- MAJOR
 - MINI MAJOR
 - SPECIALTY RETAIL
 - FOOD RETAIL
 - FRESH FOOD RETAIL
 - SERVICES RETAIL
 - BACK OF HOUSE
 - CIRCULATION
 - VERTICAL TRANSPORT



MACARTHUR
SQUARE


APPF
Retail

GPT
The GPT Group


Lend Lease

01	Included Legend	29.4.14
00	Item Issued for DA	15.4.14
Rev.	Item Revision Description	Date

Key Plan

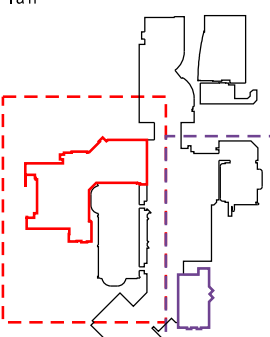

North

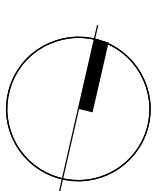

Scale

1:1000 @ A1 1:2000 @ A3

0 50

Project
**MACARTHUR SQUARE
WESTERN MALL EXPANSION**

Drawing Title
PROPOSED LEVEL 1 FLOOR PLAN

Date
06/03/14

Project No.
162544

Rev.
01

Drawing No.
DA00016