


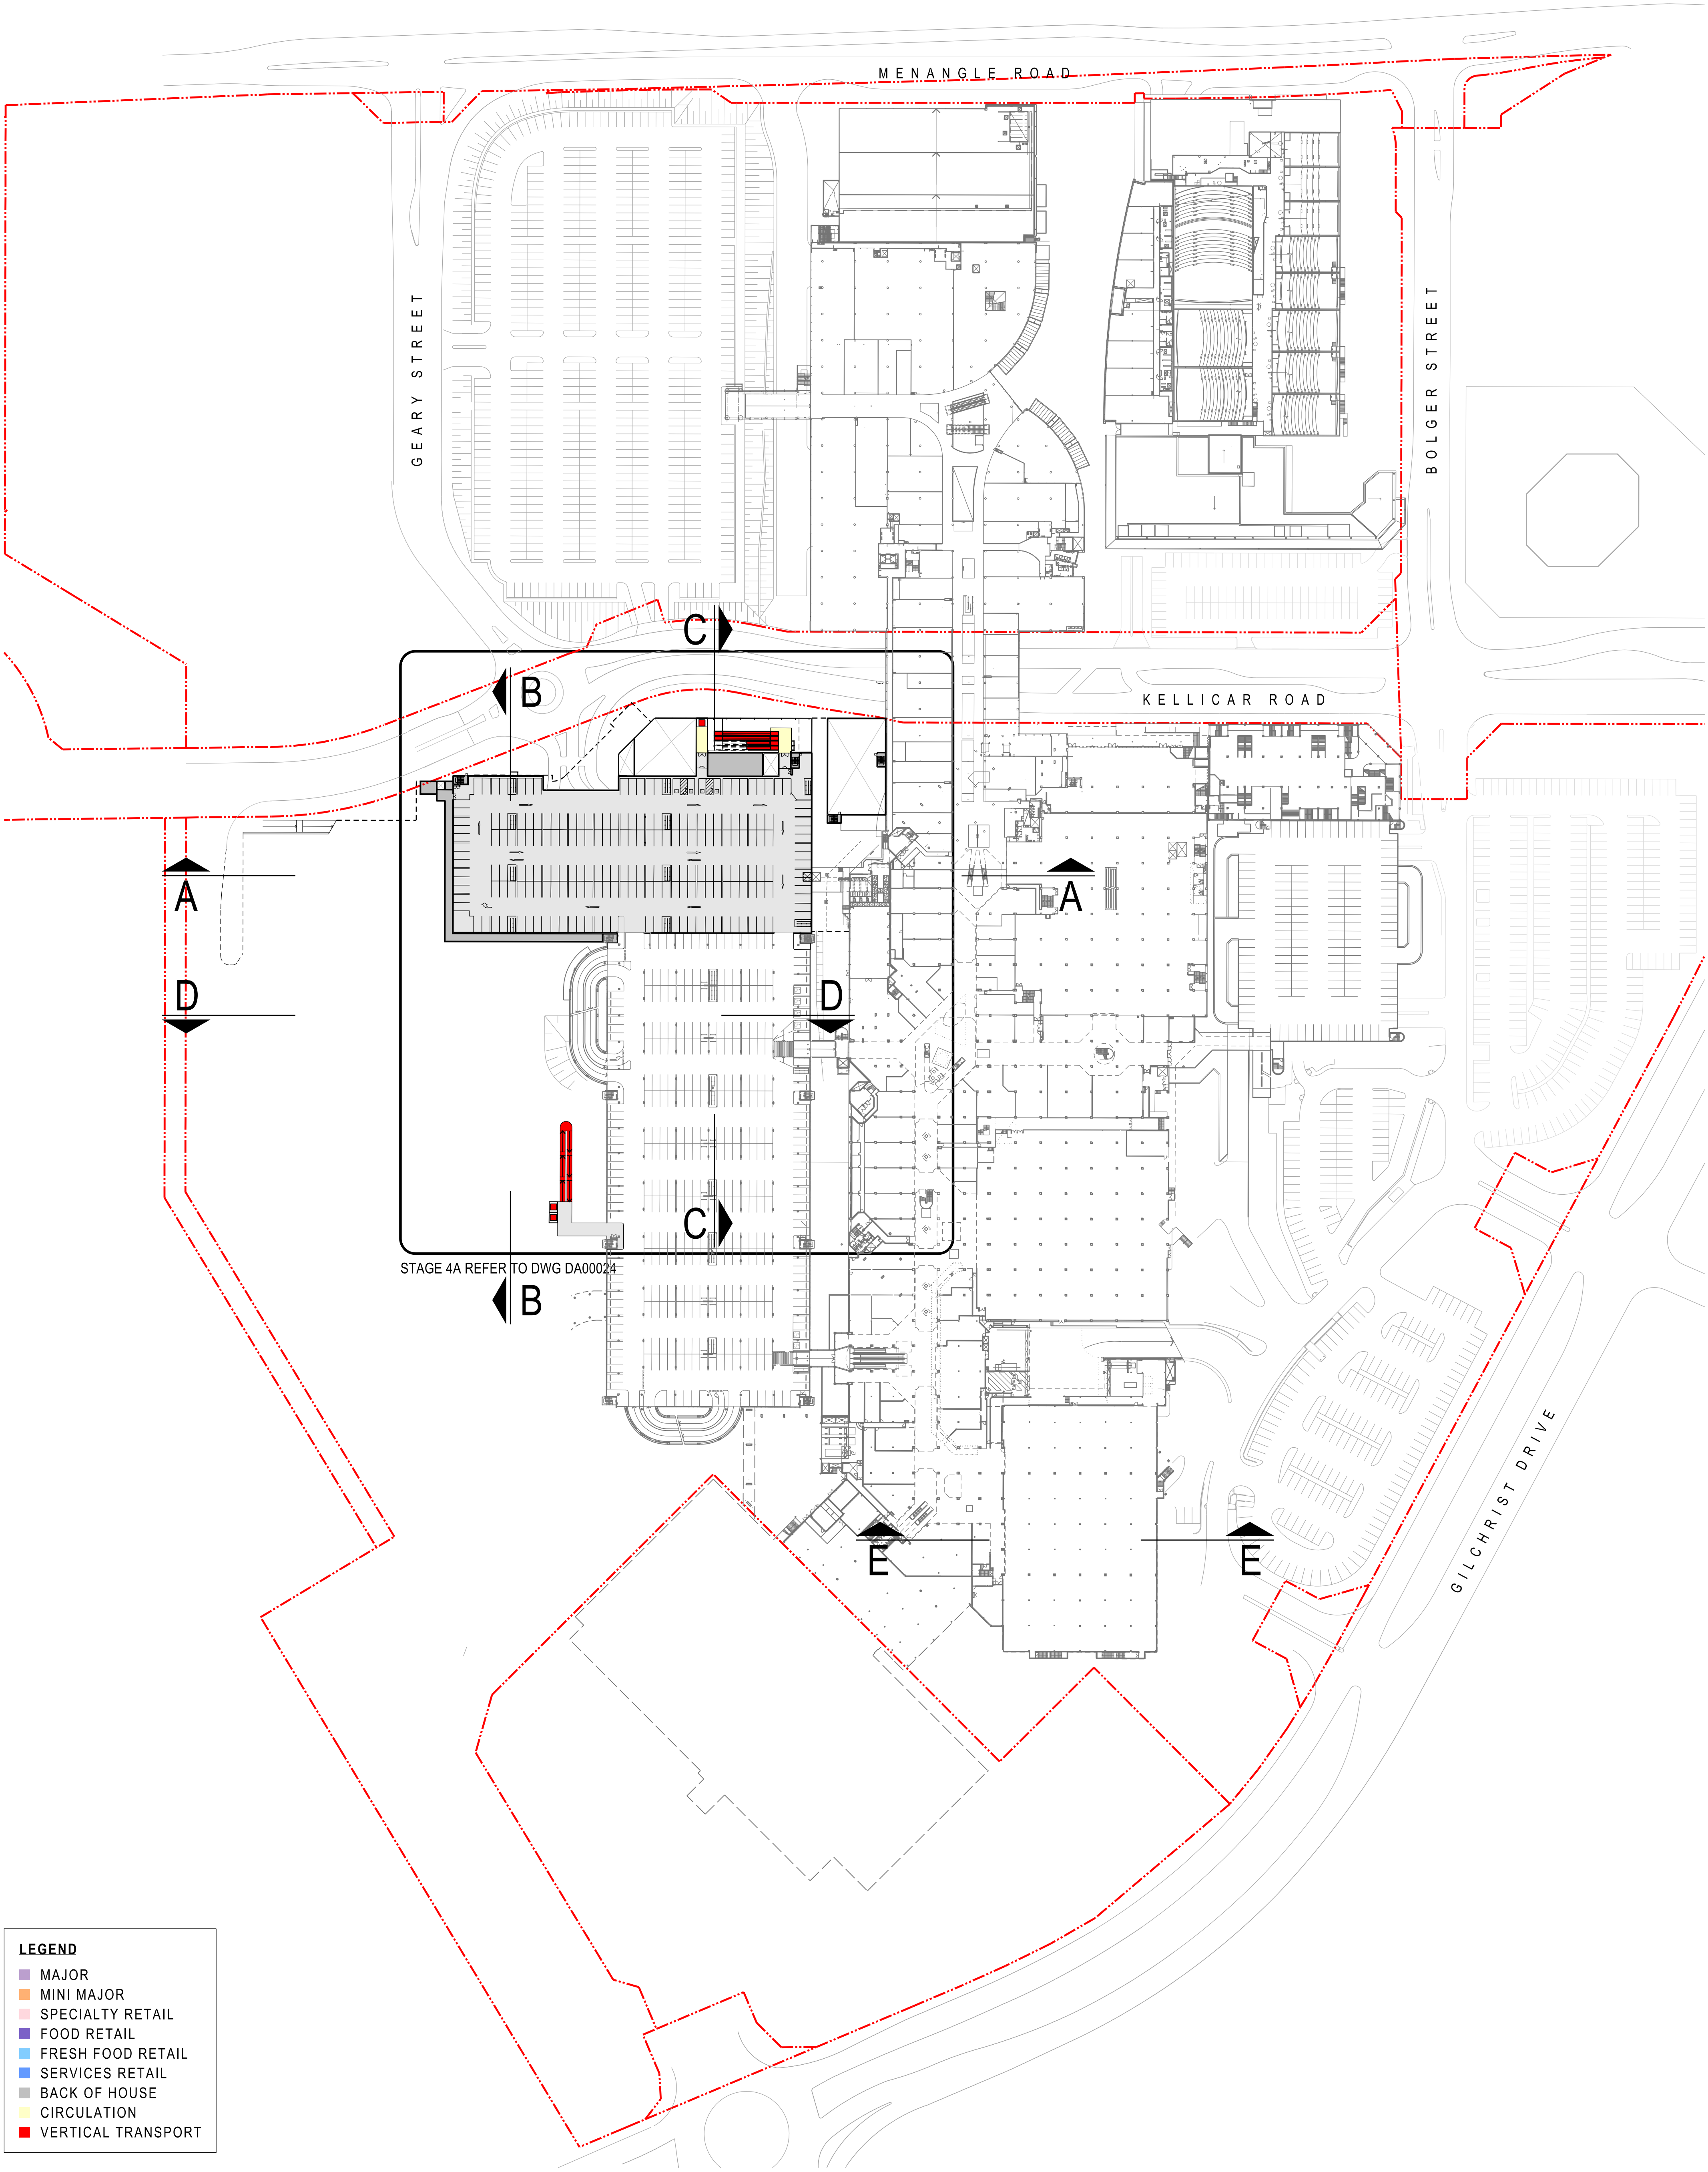

LEGEND

- MAJOR
- MINI MAJOR
- SPECIALTY RETAIL
- FOOD RETAIL
- FRESH FOOD RETAIL
- SERVICES RETAIL
- BACK OF HOUSE
- CIRCULATION
- VERTICAL TRANSPORT



MACARTHUR
SQUARE



APPF
Retail



GPT
The GPT Group




Lend Lease


01	Included Legend	29.4.14
00	Item Issued for DA	15.4.14
Rev.	Item Revision Description	Date

Key Plan

North

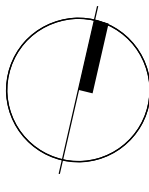

Scale

 

1:1000 @ A1 1:2000 @ A3

Project

MACARTHUR SQUARE
WESTERN MALL EXPANSION

Drawing Title

PROPOSED LEVEL 2A FLOOR PLAN

Date

06/03/14

Project No.

162544

Rev.

01

Drawing No.

DA00018