




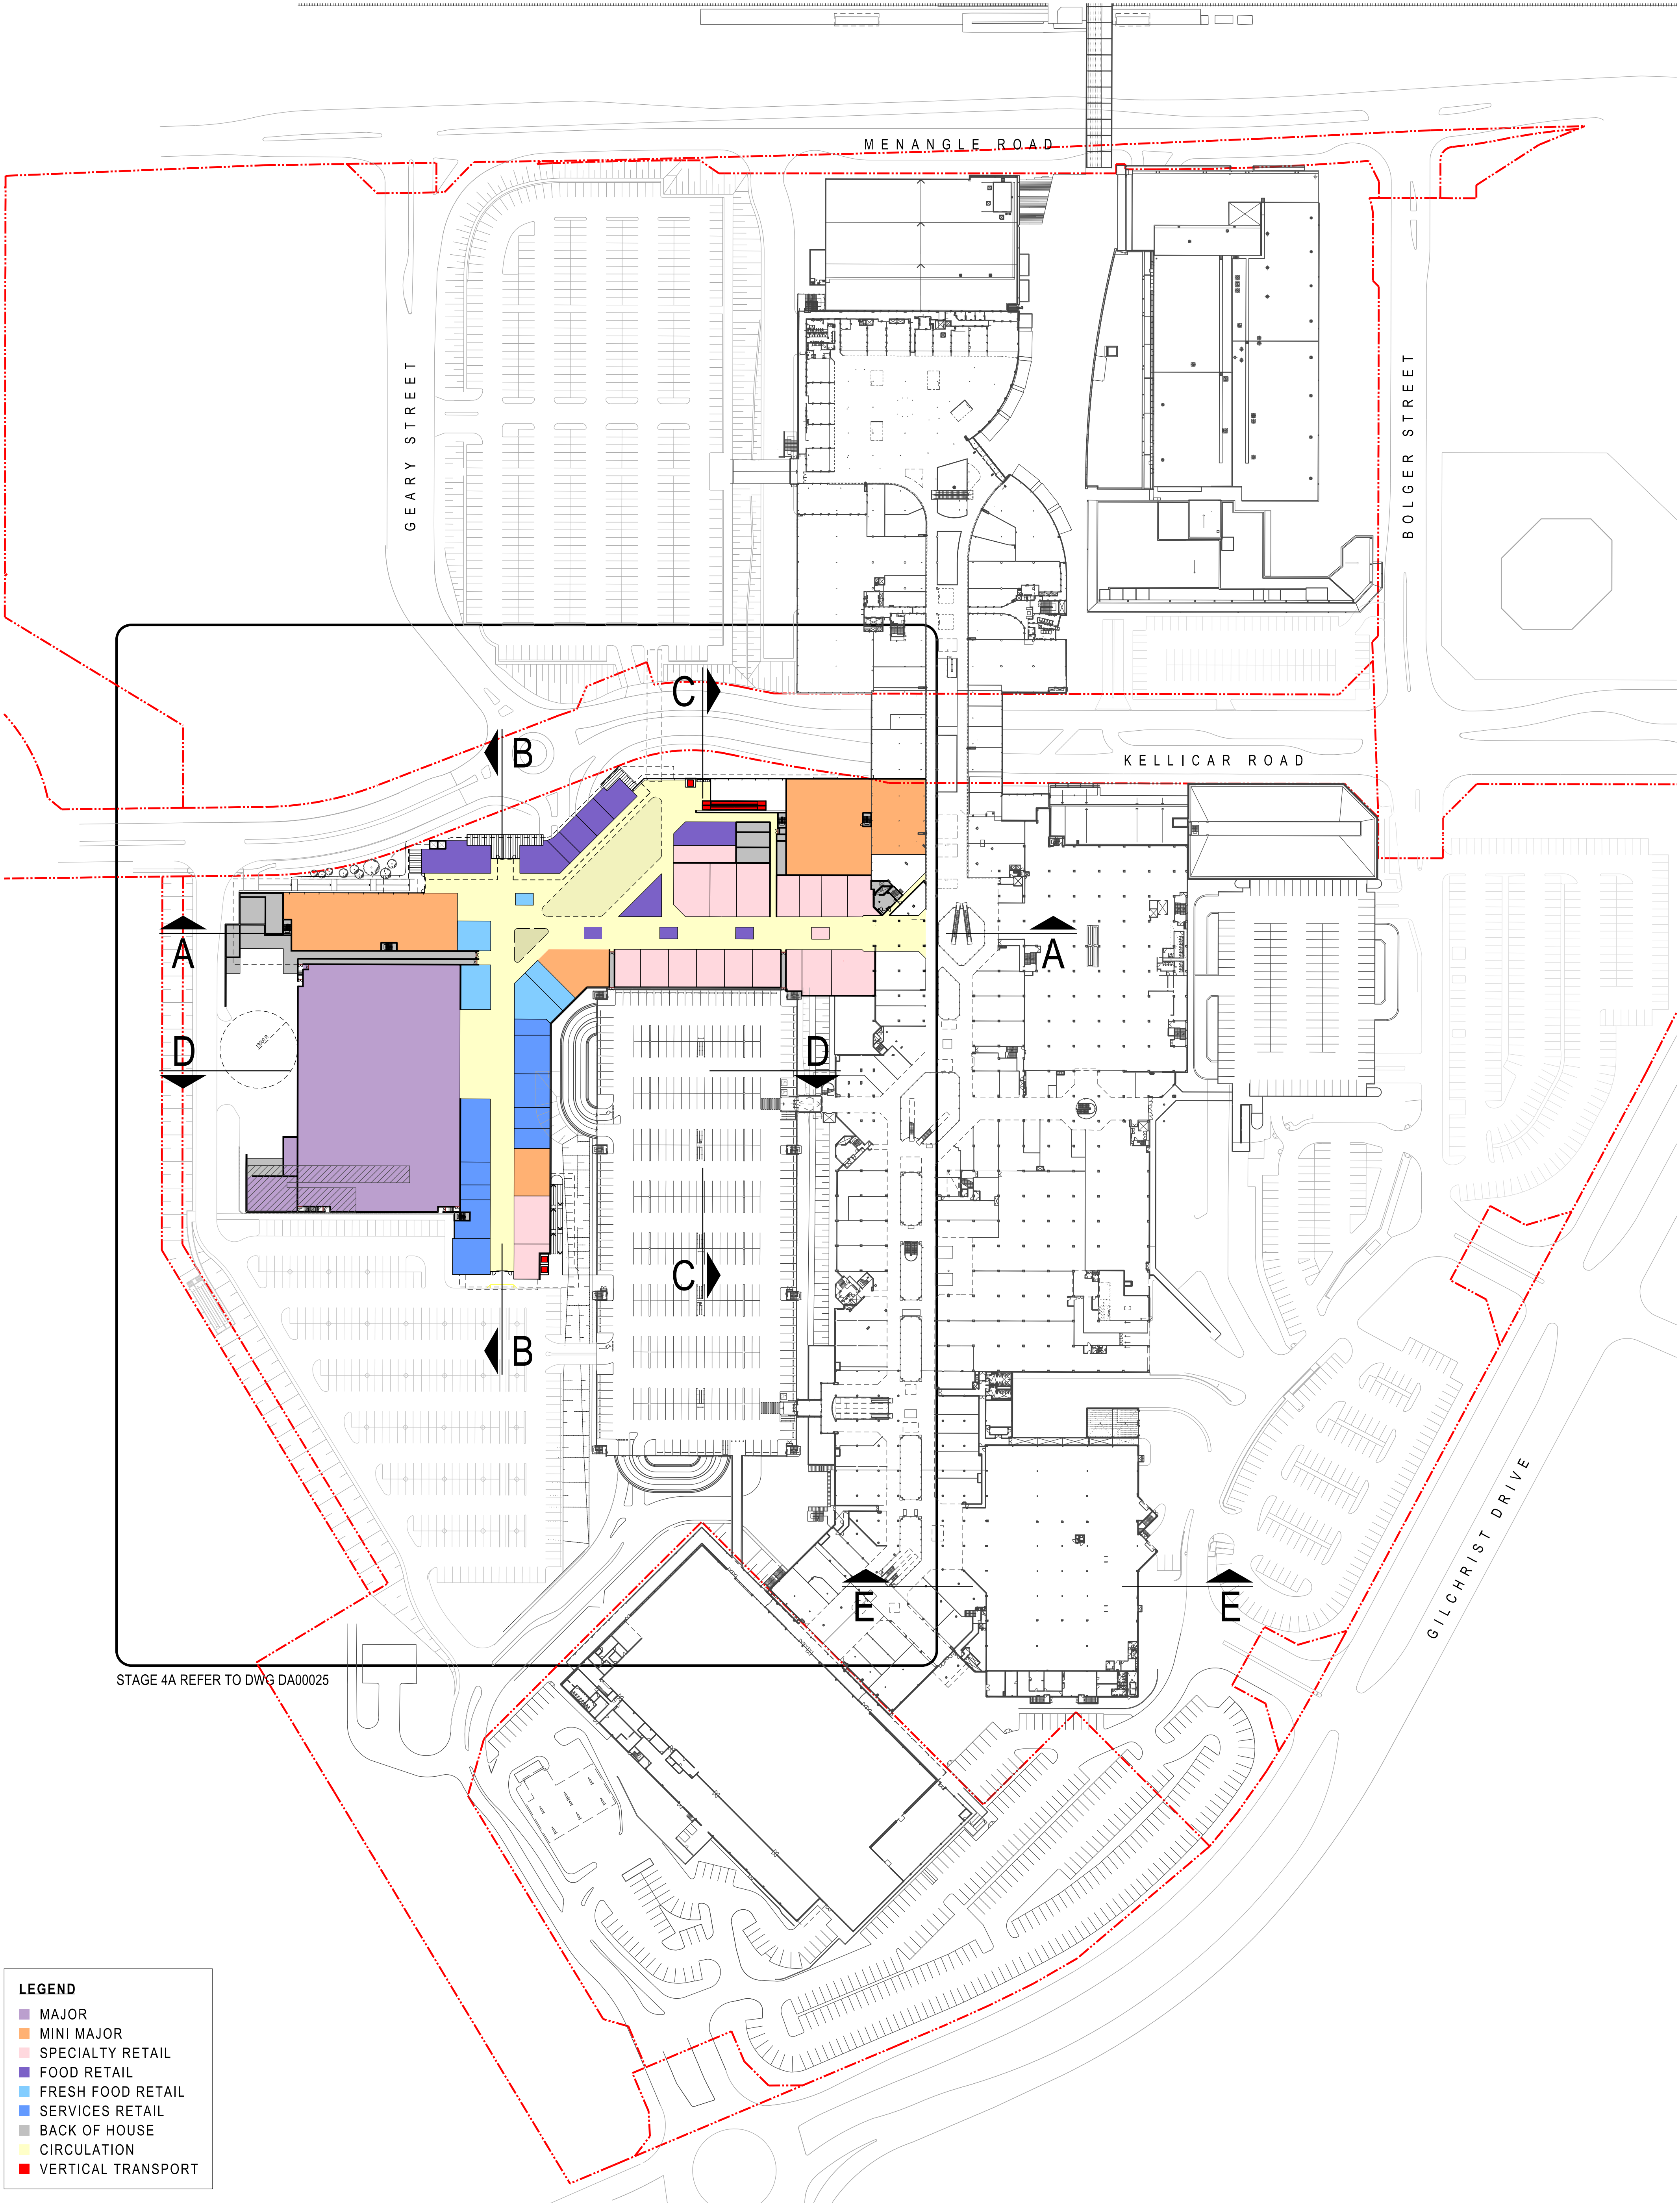

- LEGEND**
- MAJOR
 - MINI MAJOR
 - SPECIALTY RETAIL
 - FOOD RETAIL
 - FRESH FOOD RETAIL
 - SERVICES RETAIL
 - BACK OF HOUSE
 - CIRCULATION
 - VERTICAL TRANSPORT

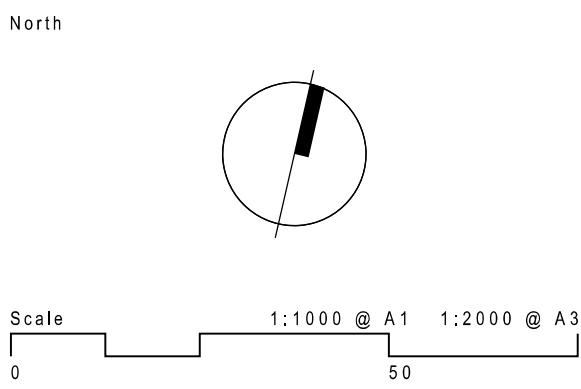

01	Included Legend	29.4.14
00	Item Issued for DA	15.4.14
Rev.	Item Revision Description	Date

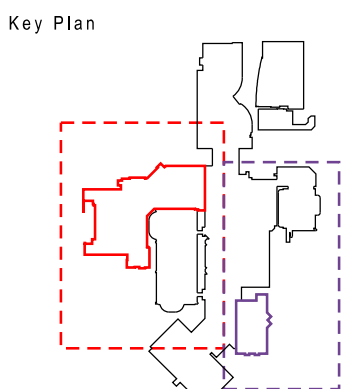

Project
**MACARTHUR SQUARE
WESTERN MALL EXPANSION**
Drawing Title
PROPOSED LEVEL 3 FLOOR PLAN

Date
06/03/14

Project No.
162544

Rev
01

Drawing No.
DA00019