
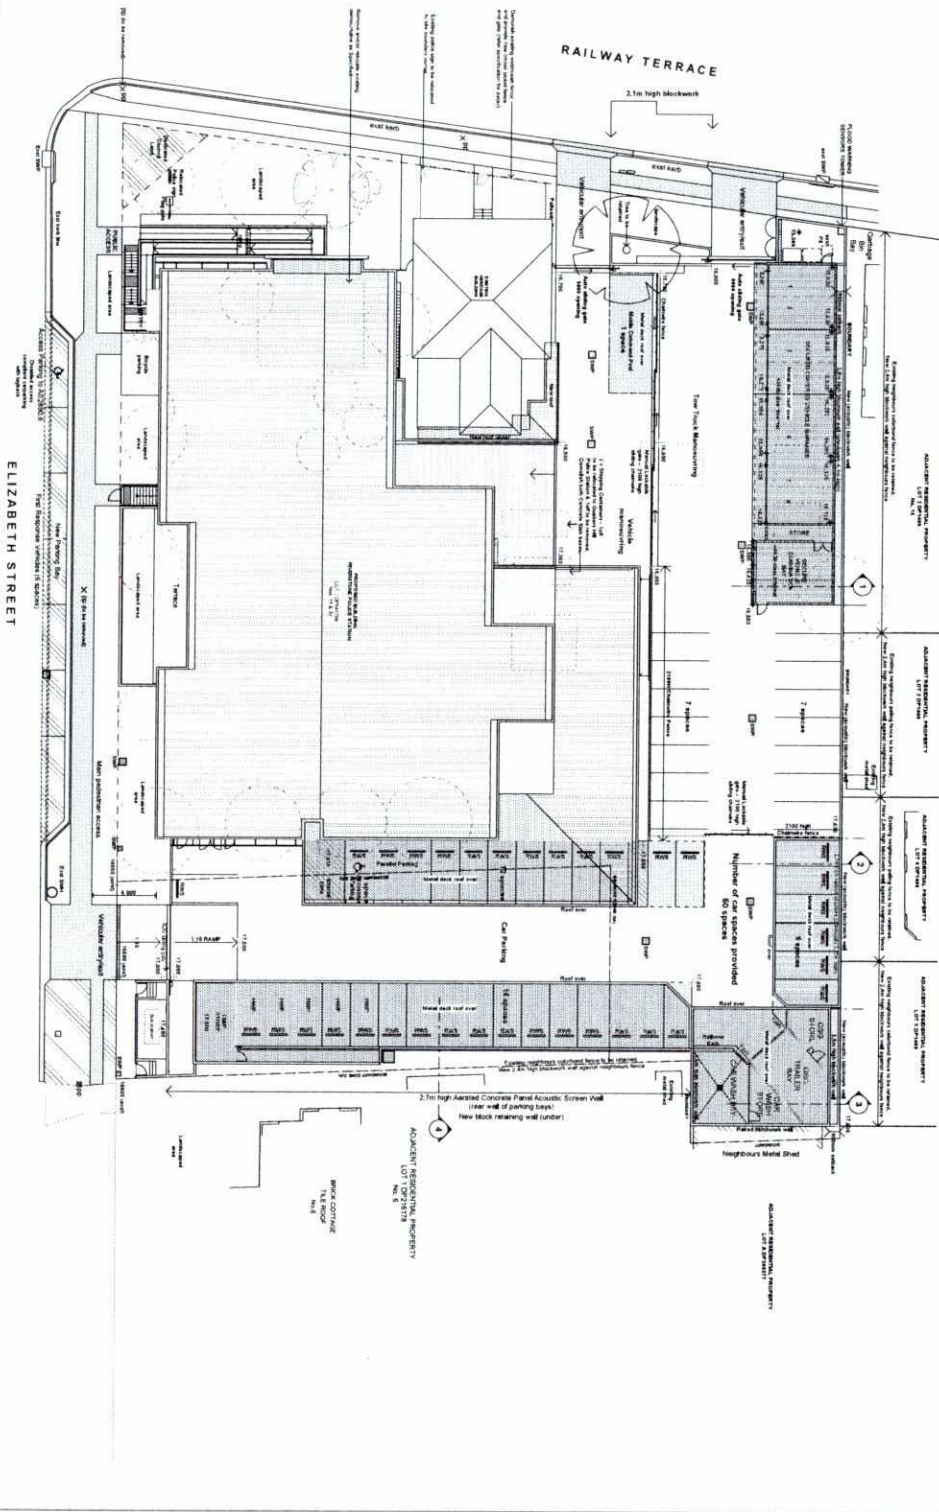
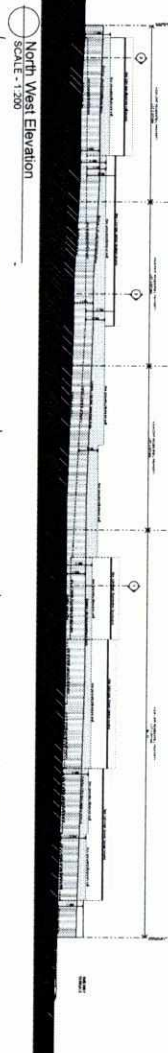
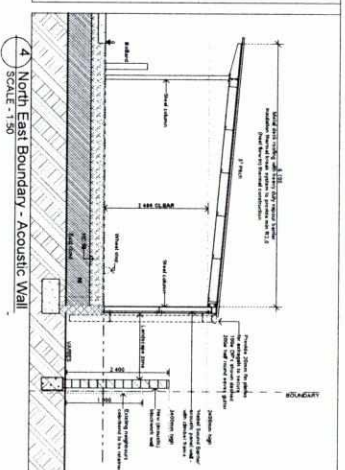
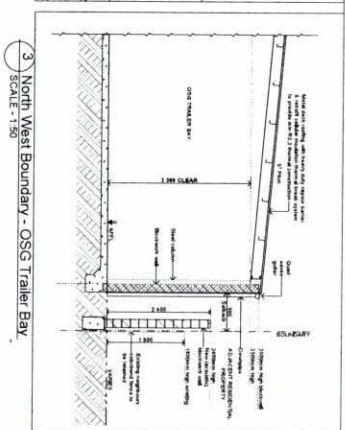
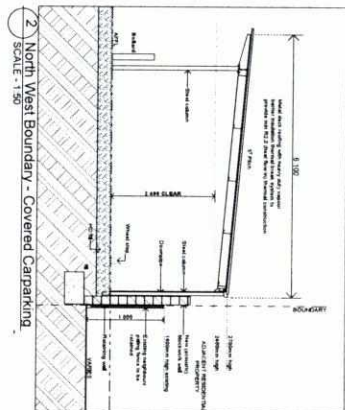
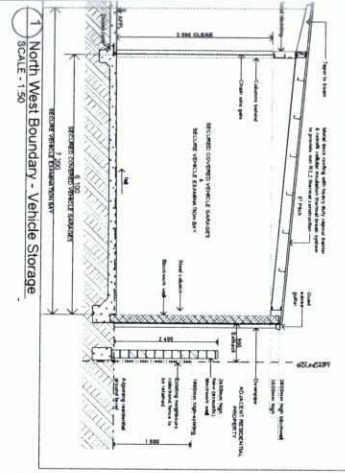



ATTACHMENT 2

[illegible]

Notes: Responses to 1, 2 and 3 should be an extension of the 2-paragraph story in the previous question. Responses to 4, 5, 6, 
---	--	--	--

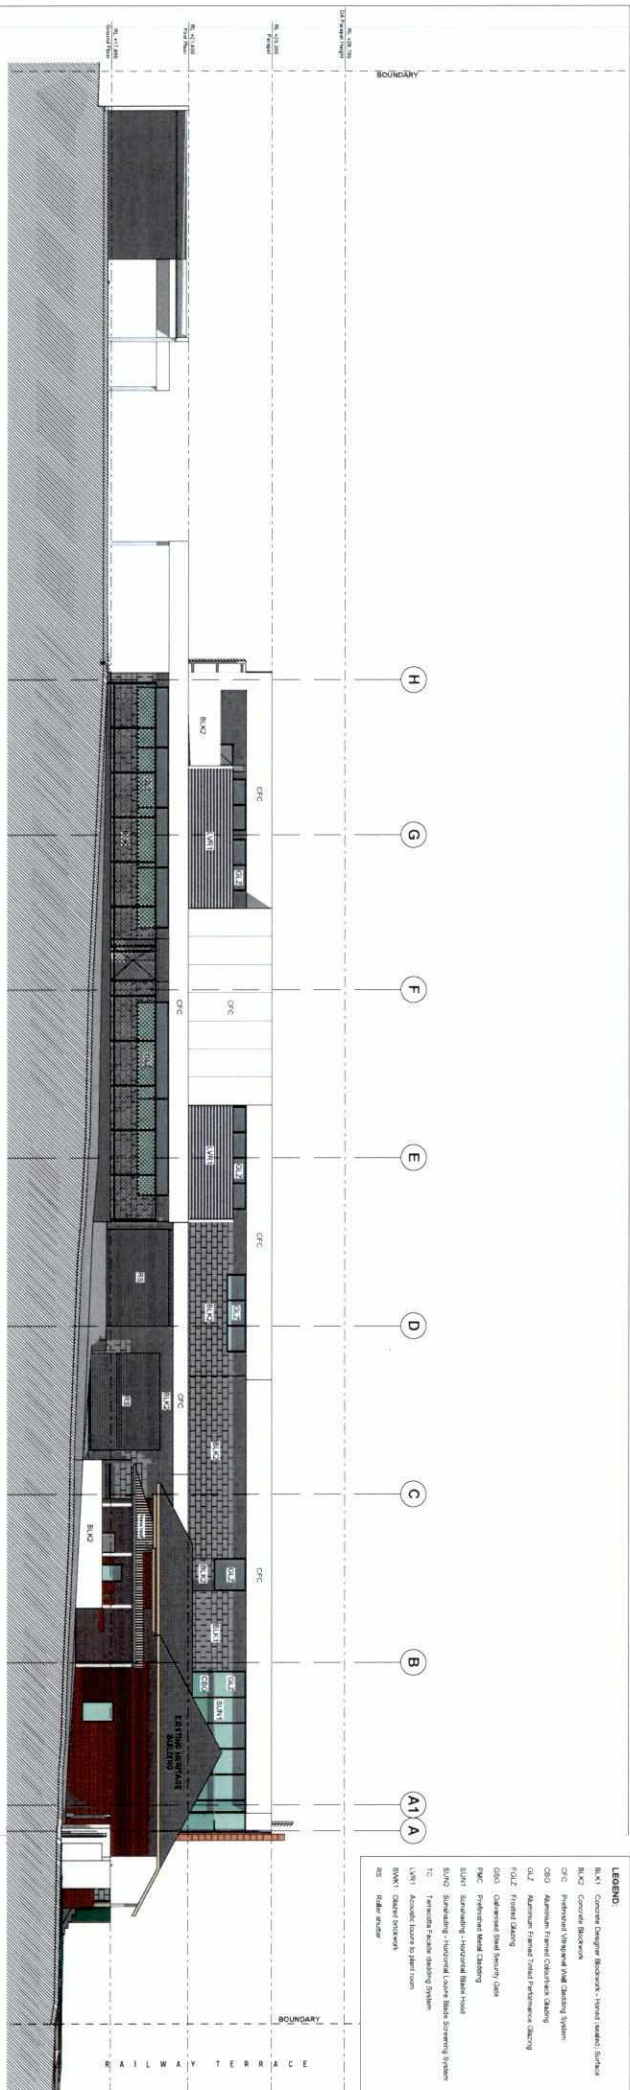

1 North West Section/Elevation
SCALE - 1:100

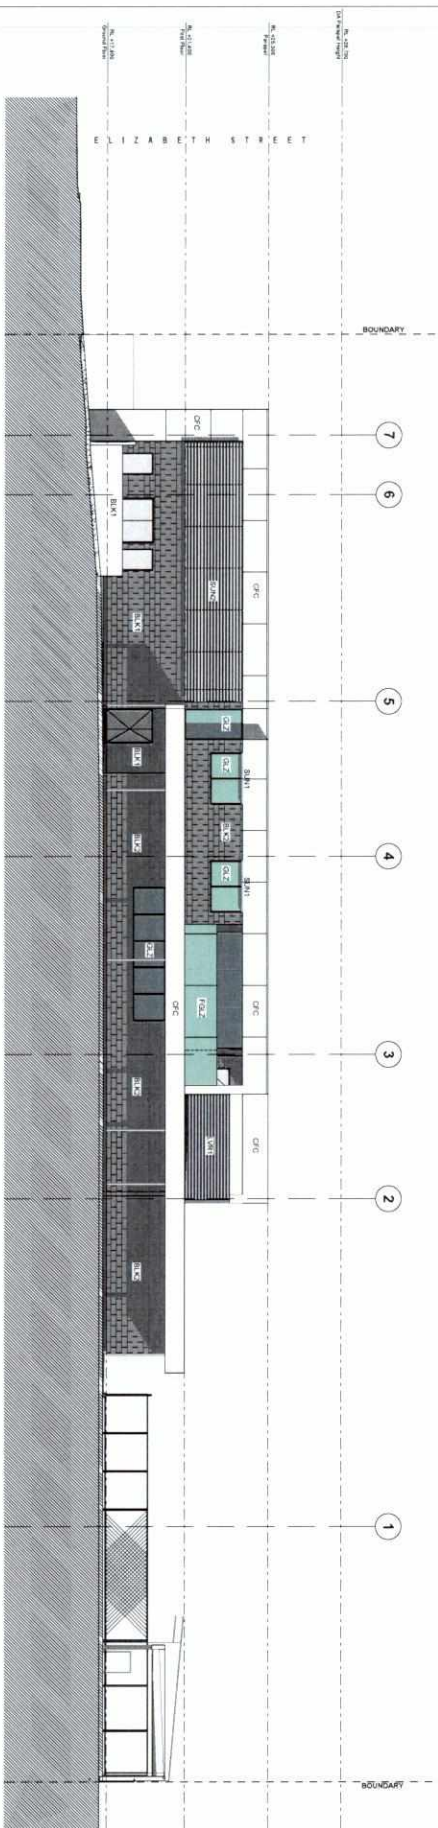

2 North East Elevation
SCALE - 1:100

[illegible]

Table 1		
For substitution of new types when in classification A, Regional office, Atlanta		
For 1990-91	28,777,730	14.7
A	19,942,704	31.6

Envirodesign Associates
P.O. Box 1380

© 2007 The Authors

Books with Subject 2153
Pw 02 6617 1066 Fax 01 6617 1036

Level 1 Suite 101 15 Ashton Street
St Leonards NSW 1588

Birzu's Associates

6571 0000 00 00 4 0001 0000 00 00 4

Level 35 680 George Street
Sydney City Centre NSW


[illegible]18 Parkway Terrace,
Beverly Hills, N.Y. 27000

Elevation

Sheet 2

09078 A1006

[illegible]GARDNER WETHERILL & ASSOCIATES
10001 7th Avenue, Suite 201T (020) 89629 8777
F (020) 89629 3000

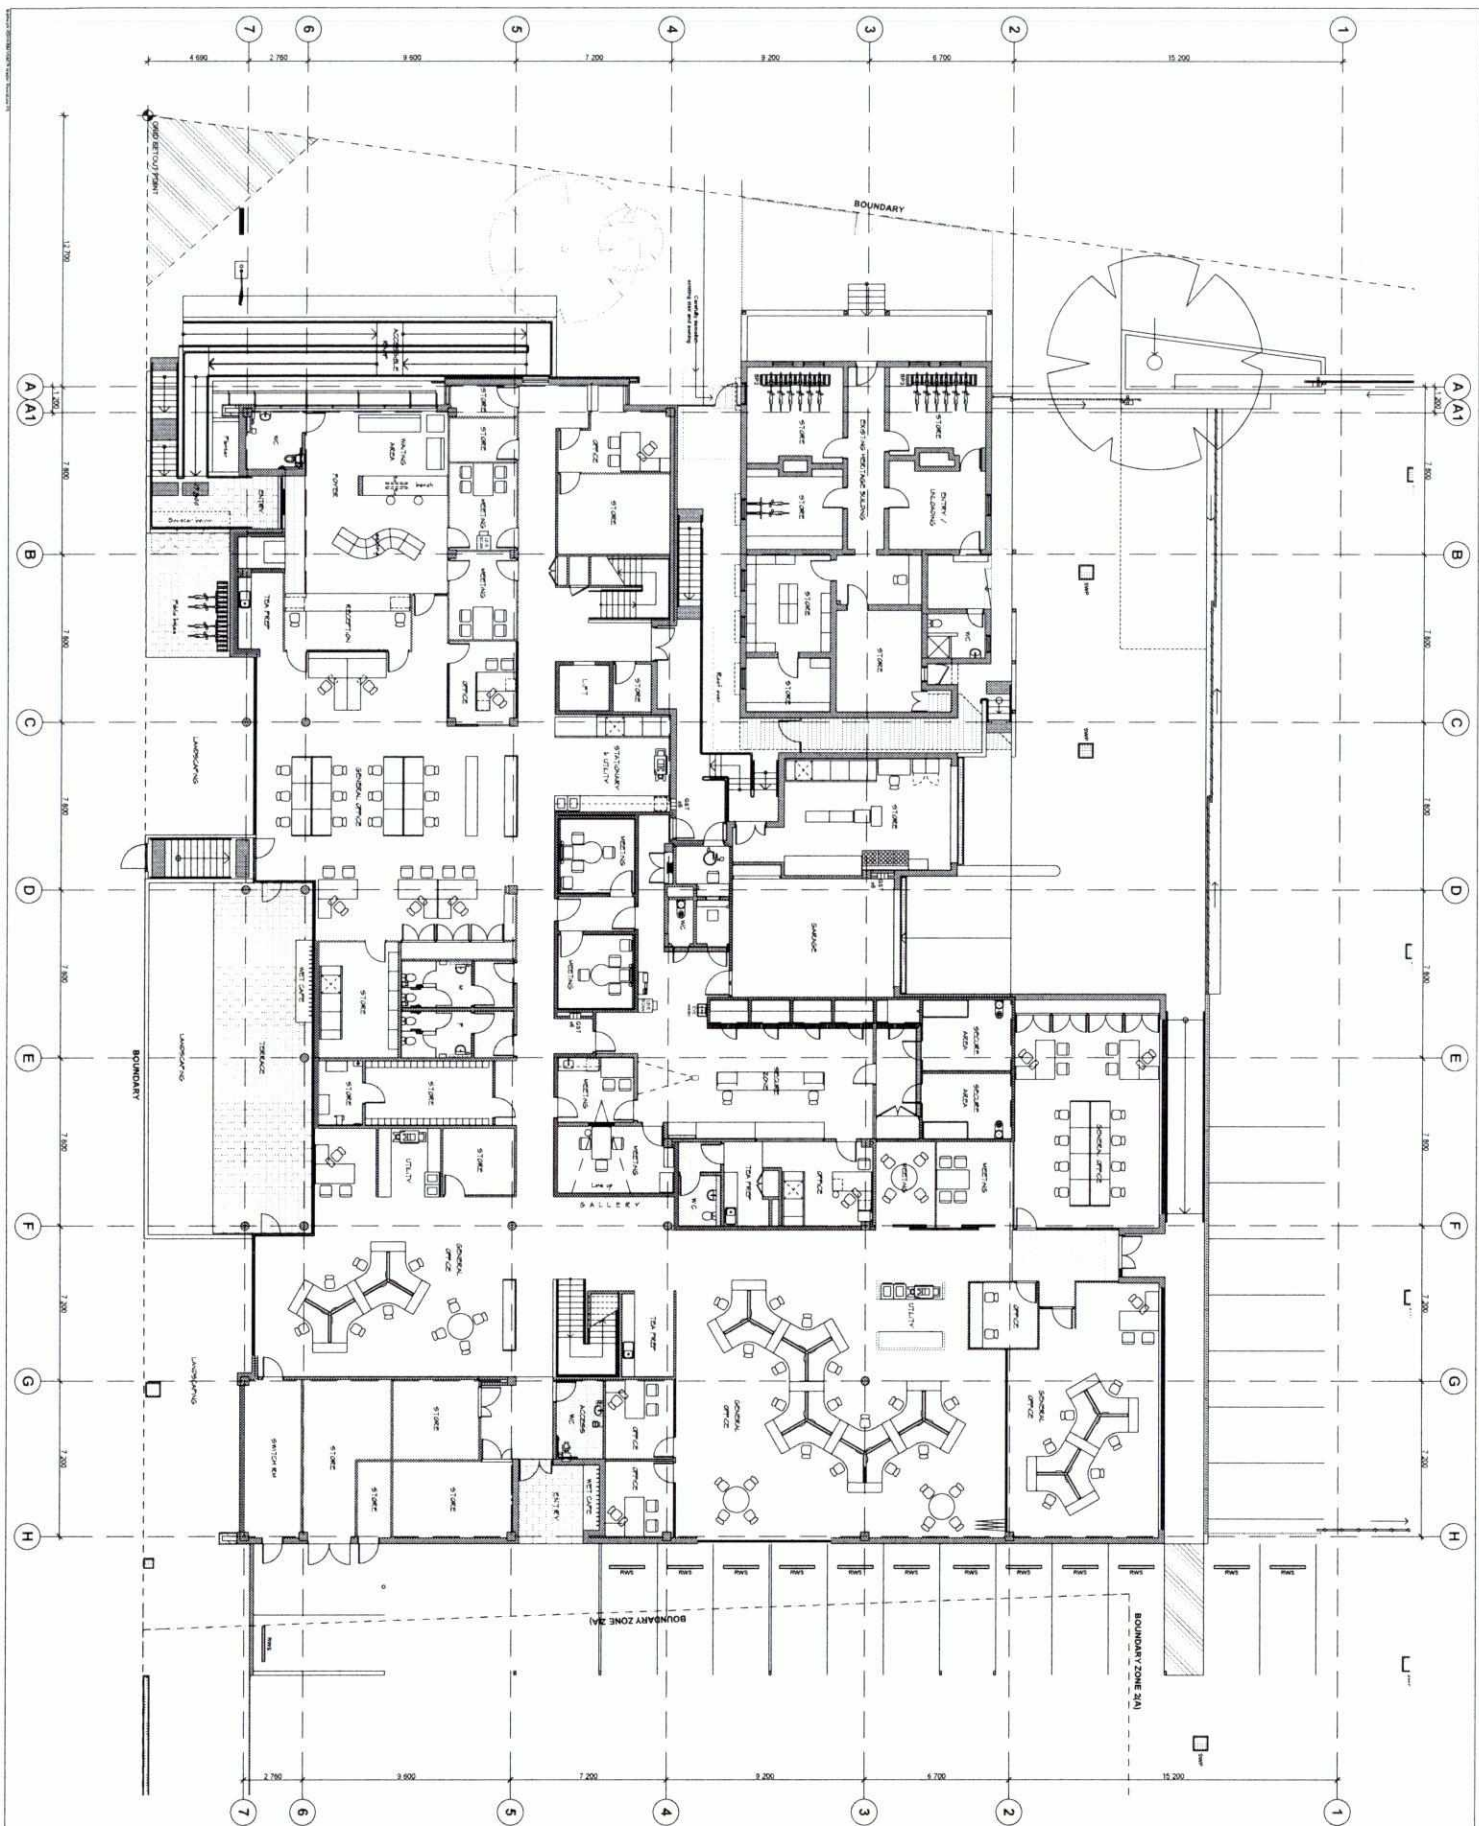

test material	test piece size	date
A	PREPARED FROM RECTIFICATION #4	2/24/2014

Environdesign Associate
800-855-5544

Jim Hartz & Associates
Suite 1127, 78-11 Livingston Drive, Neward Business Park

Order within minutes!
 800 822 8837 10000 P. 00 02 0017 10000

64,2001 INFORMATION
Erhas & Associates

[illegible]

PC 02 0617 1022 Fax 02 6647 1026

Birzulis Associates

1001 Looking Street
Minneapolis, MN 55405

00 0000 7100 7 00 0000 7100

Brookfield Johnson Controls

Level 36, 640 George Street

Springer-Verlag, New York 2000
©2001, 2002, 2003

[illegible]

Riverstone Police Station

115 Railway Terrace,
Beverly Hills, N.W. 77105

DOI: 10.1002/for

El DOB PI ANS (S96)

Received Date (year)
Current Date

Ground Floor

090078 A 10003

03070 21003

[illegible]


GARDNER WETHERILL & ASSOCIATES, INC.

LIBRARY 7 ESTATE 2.181
440 Pacific Highway
St. Leonards, NSW
1588

T (12) 90239 6777

E. J. Sheehy
E. Sheehy@graduate.washington.edu





Total	
Number	10
Percentage	100%
For comparison of these types with the classification of <i>Microsporida</i> (see above)	
Number	10
Percentage	100%
For comparison of these types with the classification of <i>Microsporida</i> (see above)	

JIM MAZ & ASSOCIATES
Suite 127 26-31 Livingston Drive, Norwood Business Park
Norwood, Essex SS16 5LH


TABLE III
continued

GARDNER WETHERILL & ASSOCIATES




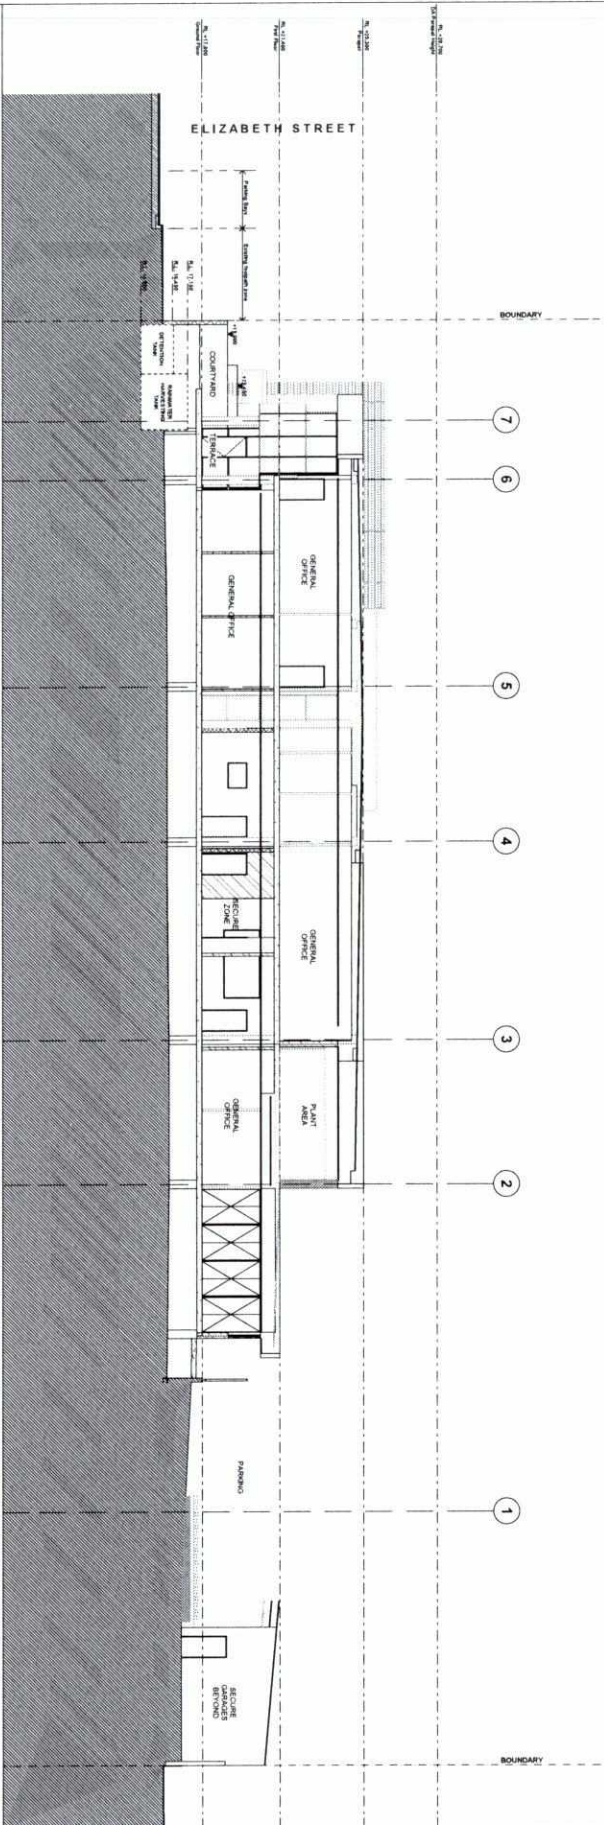

Cross Section

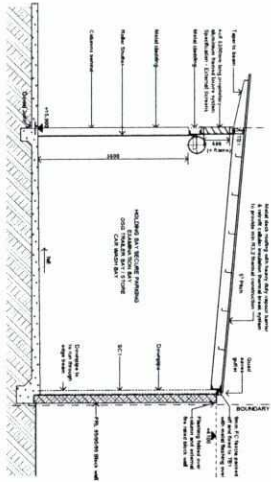

North West Secure Parking - Section

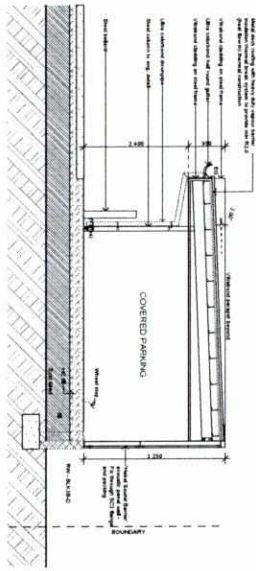

North East Undercover Parking - Section



NOT TO SCALE

NO.	REVISION	DATE	BY	CHKD.
1	ISSUED FOR PERMIT	10/10/10	W. J. W.	W. J. W.

10/10/10

Engineering Associates

10/10/10

10/10/10

GARDINER WETHERILL & ASSOCIATES
1000 10th Avenue
Suite 1000
Denver, CO 80202
Tel: 303.733.8888
Fax: 303.733.8889
www.gwa.com



Riverview Police Station
1000 10th Avenue
Suite 1000
Denver, CO 80202
Tel: 303.733.8888
Fax: 303.733.8889
www.riverviewpolice.com




Brookfield Johnson Controls
1000 10th Avenue
Suite 1000
Denver, CO 80202
Tel: 303.733.8888
Fax: 303.733.8889
www.brookfieldjohnsoncontrols.com

CODE BOTANICAL NAME

The majority of plants in this schedule have been selected from a list of indigenous Alluvial Woodland and Shale Plains Woodland species and also in Blacktown Council's indigenous plant list within the BASIX Specification.

LEGEND


- | | |
|---|---|
|  | EXISTING ARCHITECT'S LEVELS |
|  | PROPOSED LANDSCAPE LEVELS |
|  | EXISTING TREES TO BE RETAINED |
|  | EXISTING TREES TO BE REMOVED |
|  | NEW TURF AREAS |
|  | BRICK GARDEN EDGING |
|  | UNIT PAVING.
REFER TO ARCHITECT'S DETAILS |
|  | PROPOSED TREES |
|  | PROPOSED SHRUBS |
|  | PROPOSED GROUND COVERS |
|  | PROPOSED GROUND COVERS
<i>Lomandra longifolia</i> , <i>Thiarea</i> &
<i>Thymus serpyllifolius</i> |
|  | PROPOSED GROUND COVERS
<i>Dianella</i> , <i>Taxi</i> , <i>River</i> & <i>Landscape</i> <i>Muscum</i> |

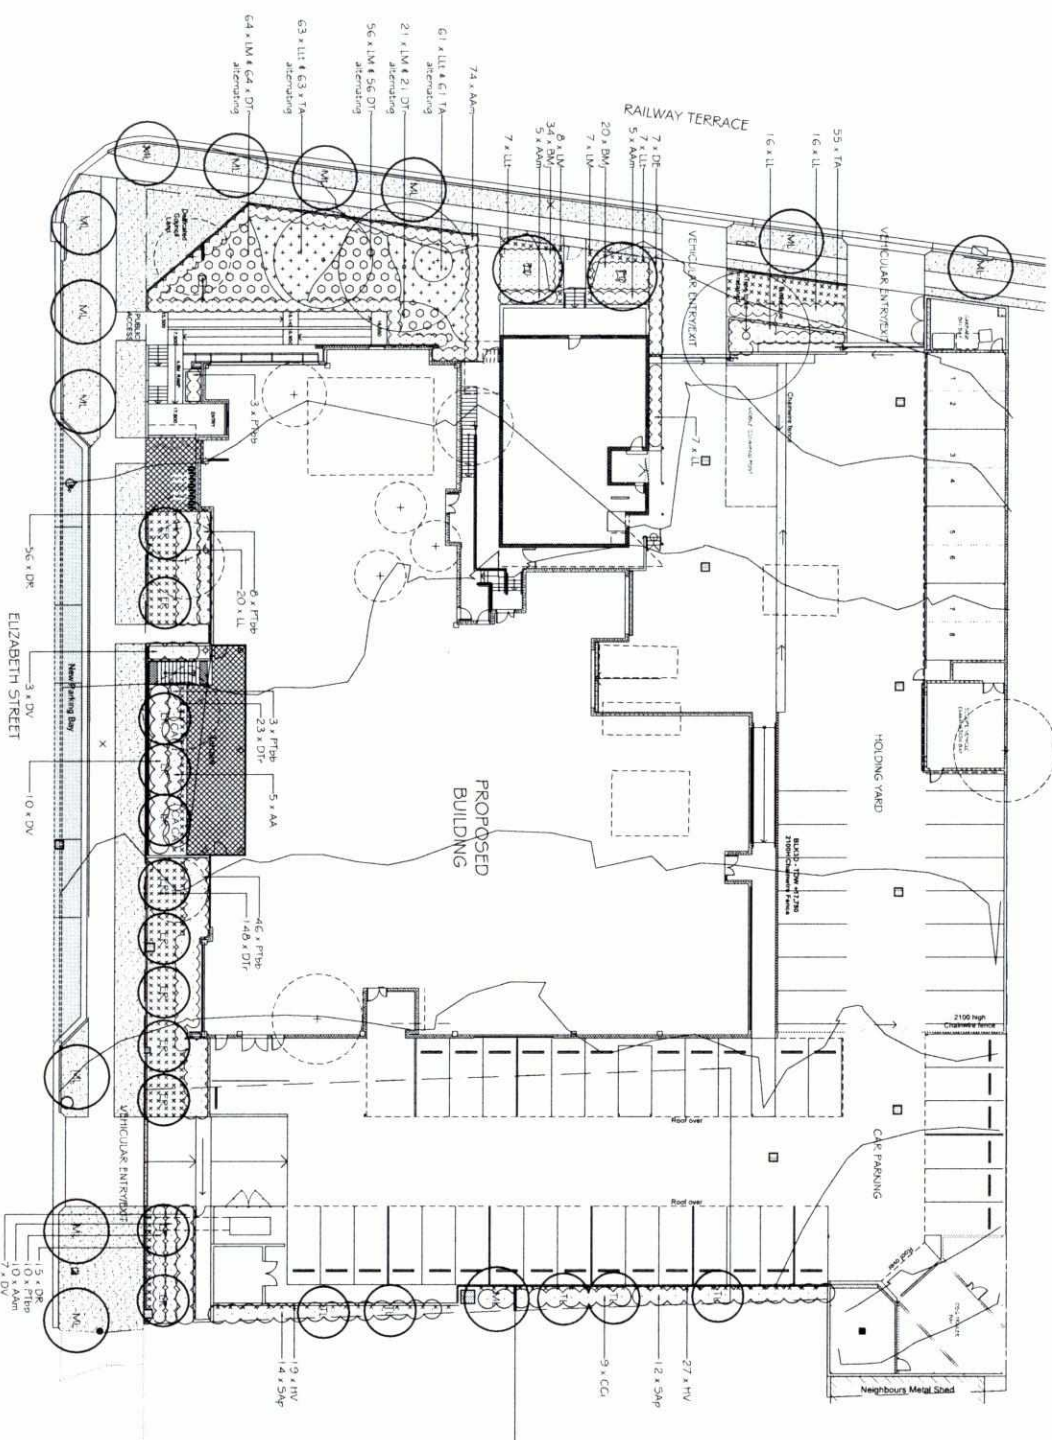

Acoustic screen to back of car parking spaces. See Architects details.

Install climber frame to north east face of fence as detailed

Verify all dimensions on site before commencing construction or ordering materials. Verify the dimensions of a manufactured products before installation. Use figured dimensions, preference to scaled dimensions. Reveal any discrepancies to the Landscape Architect for a decision before work commences.

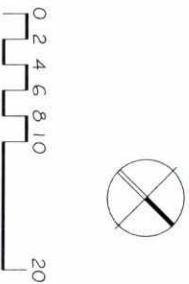

NOTES

This plan is to be read in conjunction with all documentation prepared by Gardner Wetherill & Associates.



office, 16/303 pacific highway
lindfield nsw 2070
postal, 25 bent street
lindfield nsw 2070
ph 9416 4290 fax 9416 4735
A.C.N 097 328 580
email jlja@netspace.net.au

Project

18 Railway Terrace, Riverstone

drawing

Landscape Plan

United Group
client

date _____ scale _____

job.dwg no.	1:400
no. in	

231.14(09)133A ONE/

U
Al