



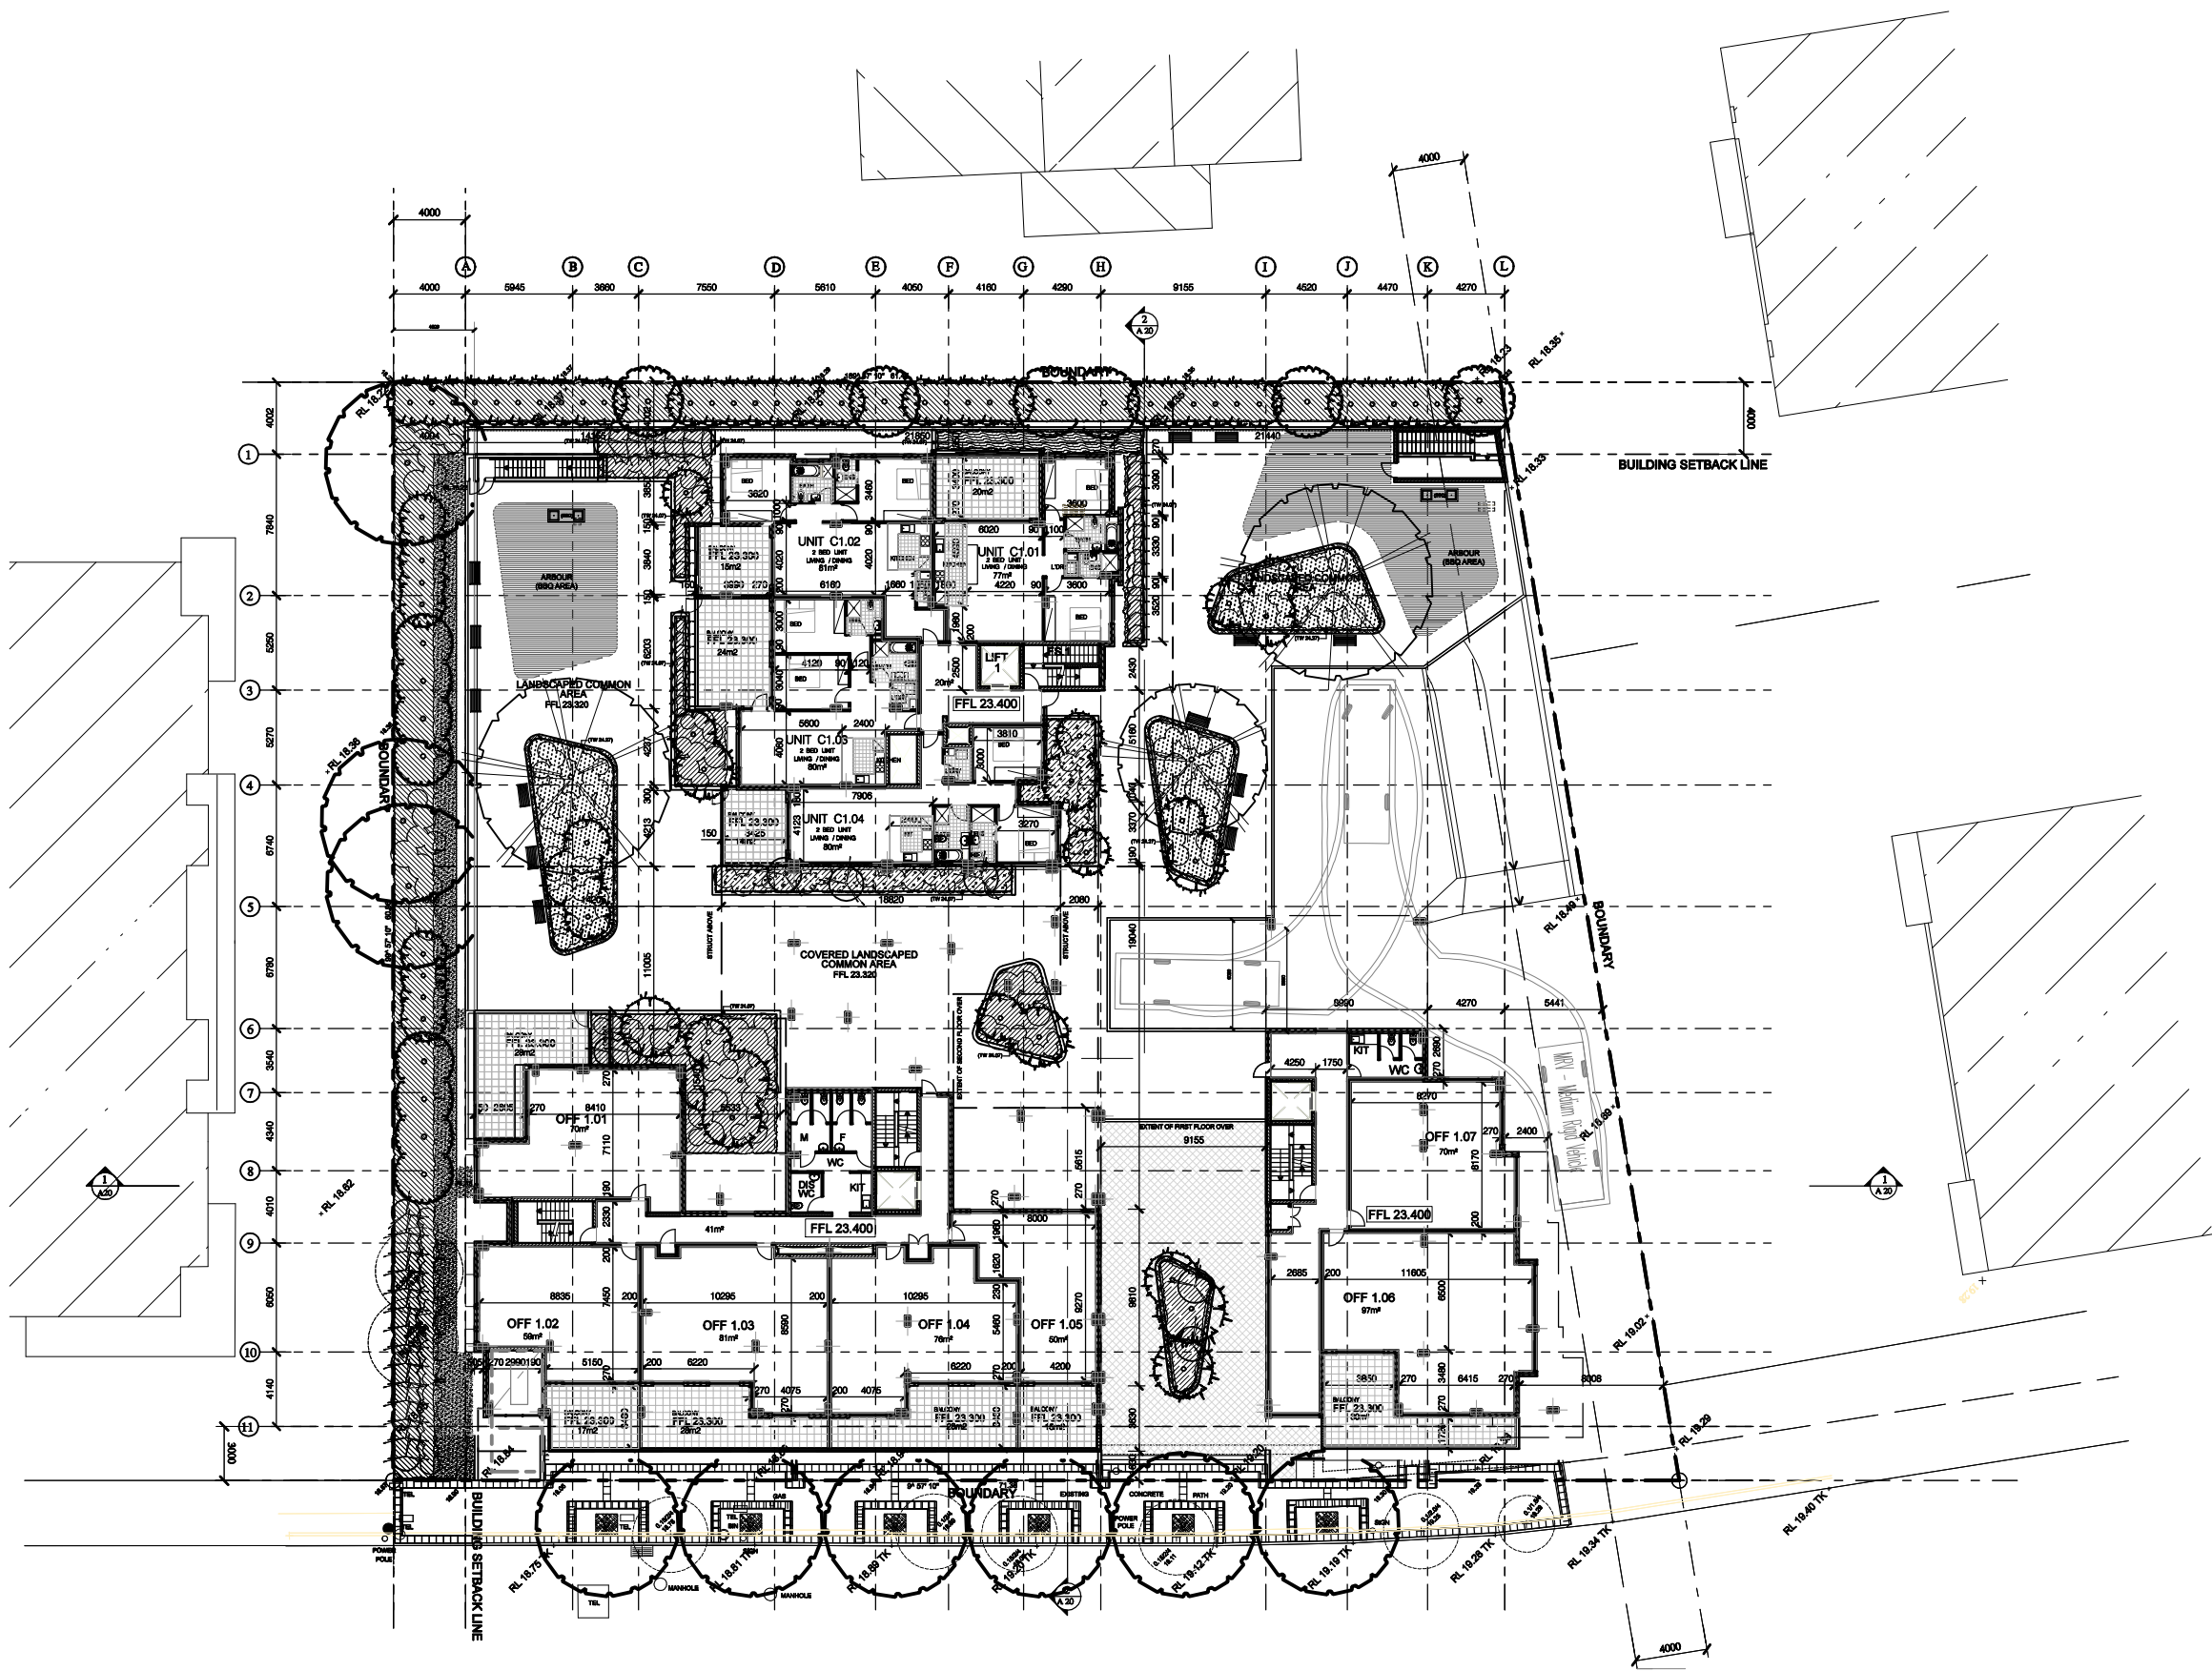

1 FIRST FLOOR PLAN
SCALE 1:200

WEST TERRACE

Scale: 1:200 @A1 1:400 @A3
0 2 4 6 8 10 20m

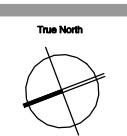

Date Printed: 01-Apr-15
h:\pn_0424_8-14 west terrace bankstown\c\plot\A07 First Floor.dgn

NO.	DESCRIPTION	DATE	APP'D
1	ISSUE: REVISION DESCRIPTION	23/03/2015	
2	AMENDMENTS	23/03/2015	

ARCHITECTURE &
BUILDING WORKS
ABN 35 083 181 518
1/145 Montgomery Street,
Kogarah NSW 2217
Australia
Tel: (02) 8594 5021
Email: admin@abworks.com.au

Project Details:
MIXED USE DEVELOPMENT
8-14 WEST TERRACE, BANKSTOWN
Client:
KAYMET PTY LTD

Drawing Title:	Issue:	Date:
FIRST FLOOR PLAN	B	23/03/2015
Drawing Status:		
AUTHORITY APPROVAL		
Project Number:		
PN-0424		
Drawing Number:		
A-07		