


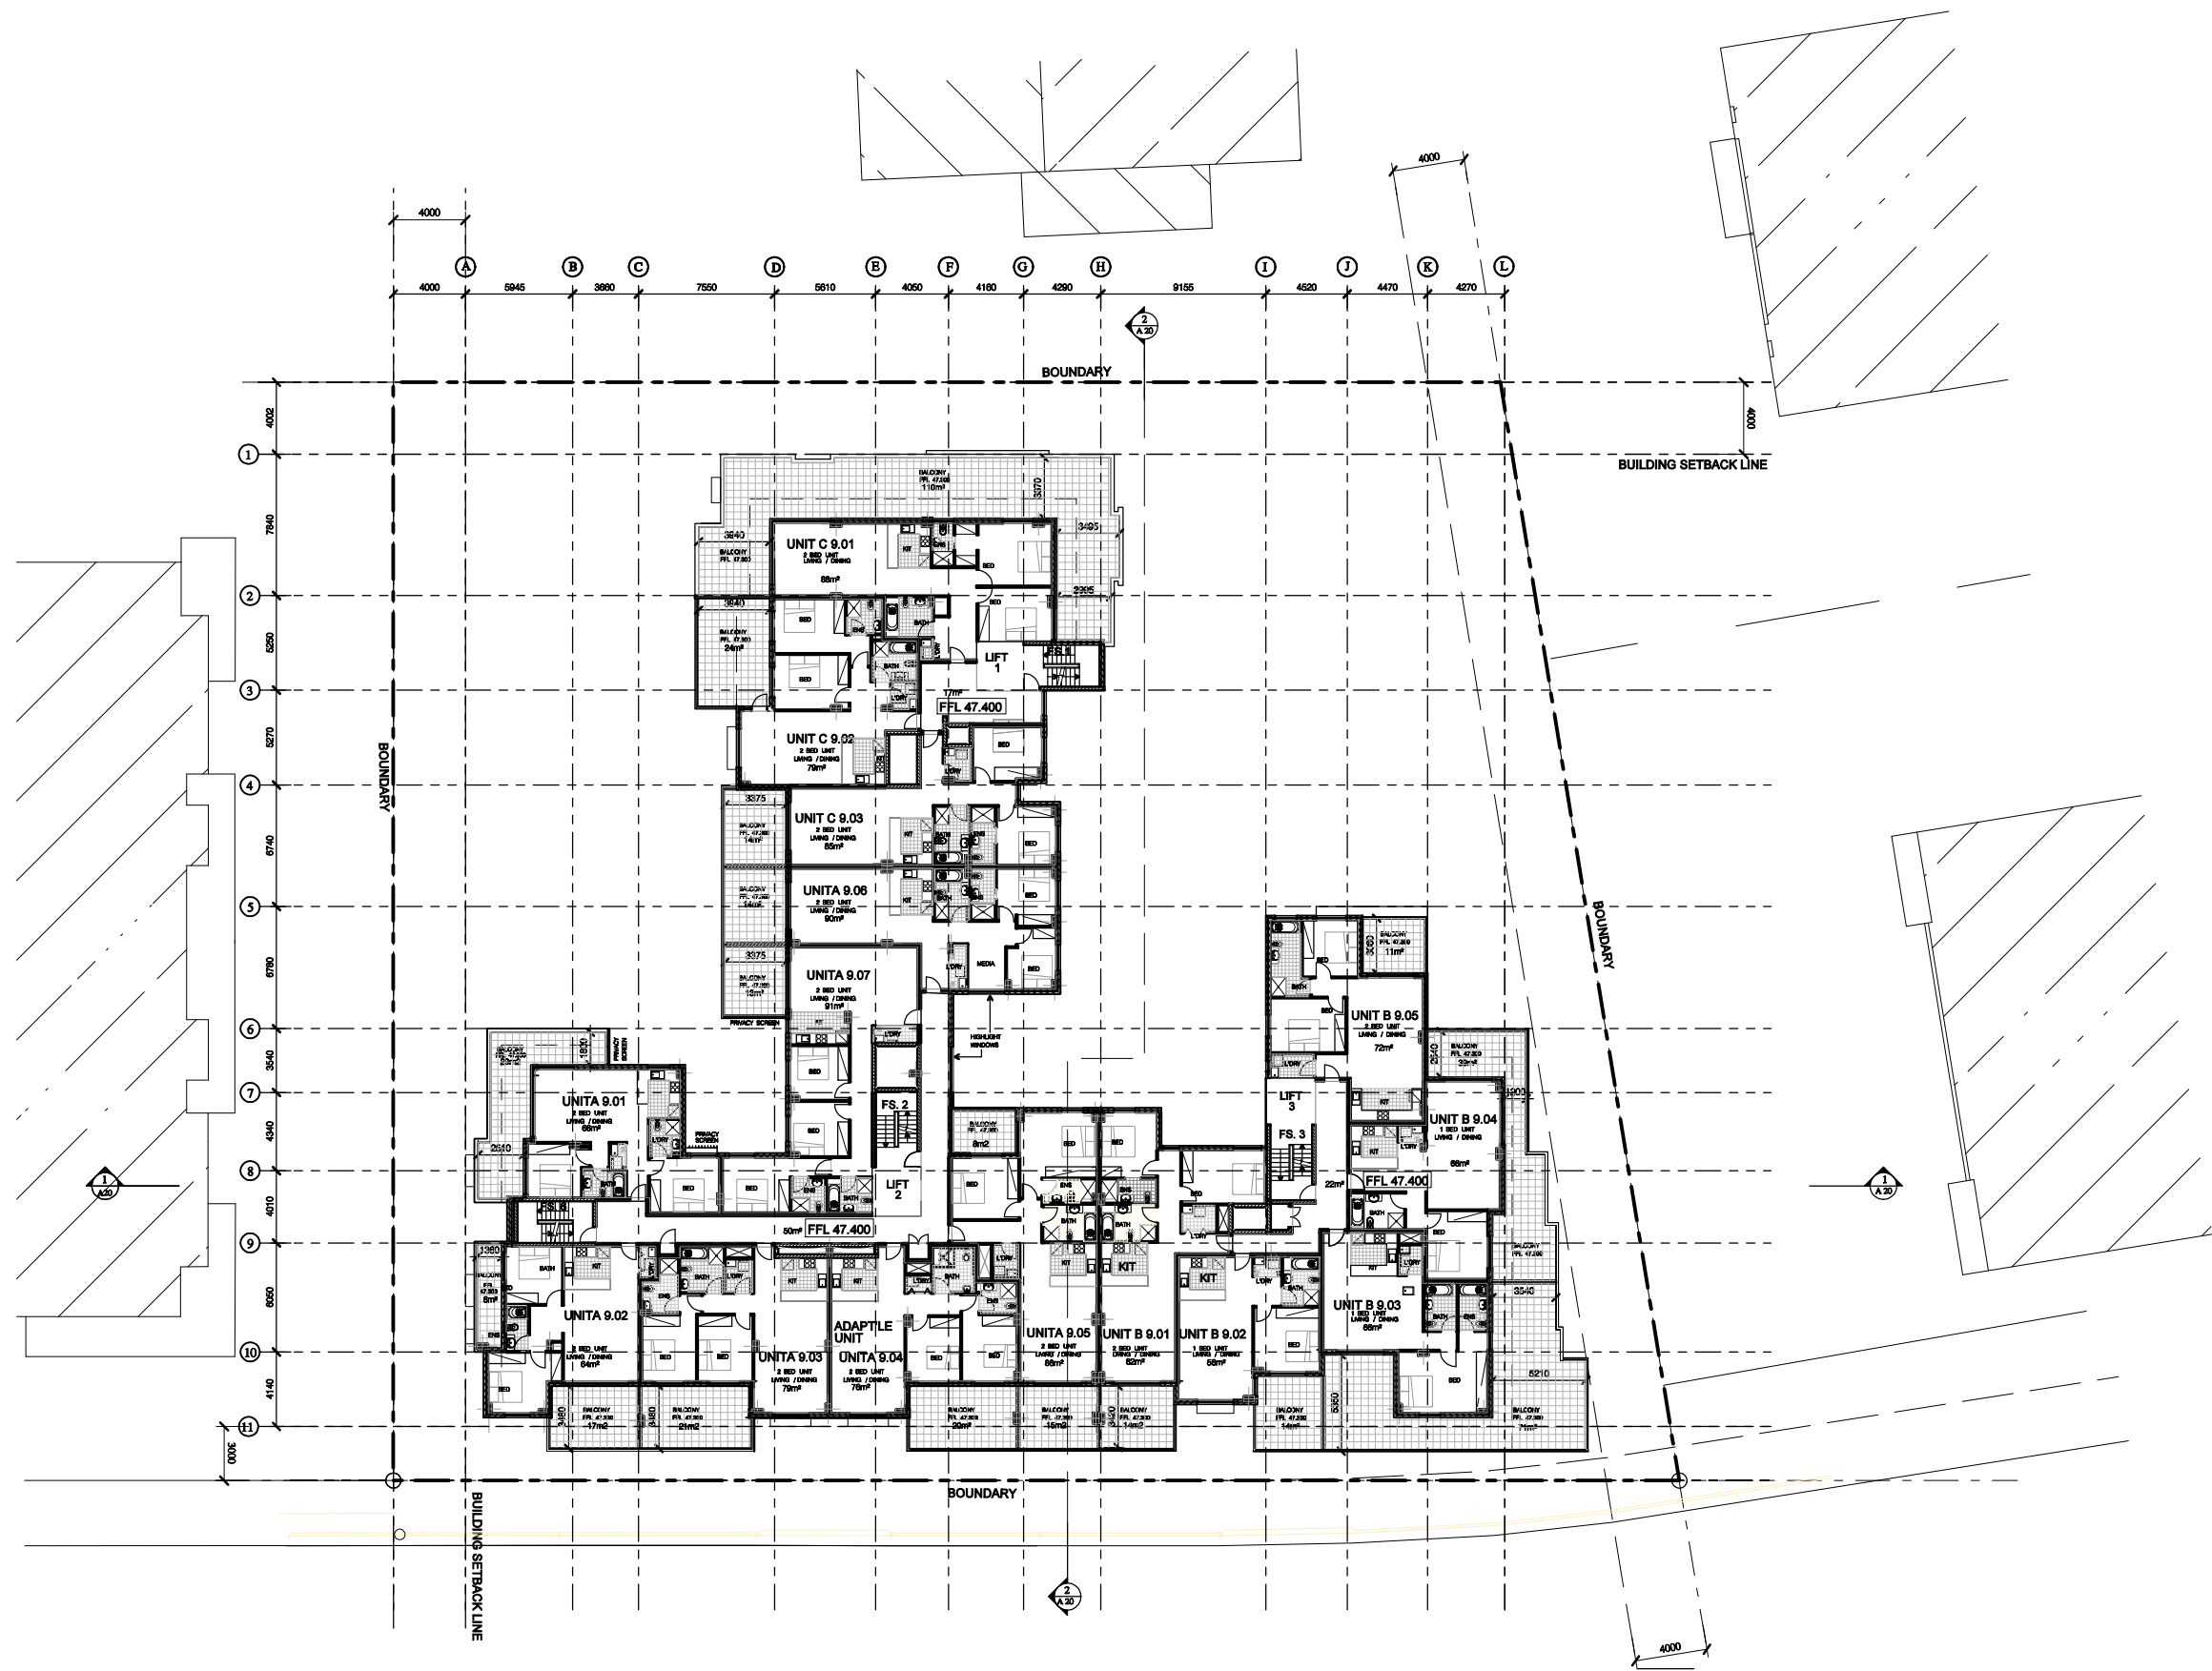

1 NINTH FLOOR PLAN
SCALE 1:200

WEST TERRACE

Scale: 1:200 @A1 1:400 @A3
0 2 4 6 8 10 20m

Date Printed: 01-Apr-15
h:\pn_0424_8-14 west terrace bankstown\c\plotA15 Ninth Floor.dgn

DEVELOPMENT APPLICATION AMENDMENT	DATE	23/03/2015	ISSUE	REVISION DESCRIPTION	AMENDMENTS	APPROVAL	DATE
A	04/04/2015						

ARCHITECTURE &
BUILDING WORKS
ABN 35 093 181 518

L1 / 45 Montgomery Street,
Kogarah NSW 2217
Australia
Tel: (02) 8594 5021
Email: admin@abworks.com.au

Architects
Construction Managers
Interior Designers
Town Planners

Project Details:
MIXED USE DEVELOPMENT
8-14 WEST TERRACE, BANKSTOWN
Client:
KAYMET PTY LTD

Drawing Title:
NINTH FLOOR PLAN
Drawing Status:
AUTHORITY APPROVAL
Project Number:
PN-0424

Issue:
B
Date:
23/03/2015
Drawing Number:
A-15

PLOT GENERATED BY ARCHITECTURE & BUILDING WORKS. THIS DRAWING IS AN UNCONTROLLED COPY (UNLESS STAMPED OTHERWISE). THIS DRAWING SHOULD BE READ IN CONJUNCTION WITH ALL RELEVANT CONTRACTS, SPECIFICATIONS, REPORTS AND DRAWINGS. COPYRIGHT OF THIS DRAWING IS VESTED IN ARCHITECTURE & BUILDING WORKS.