


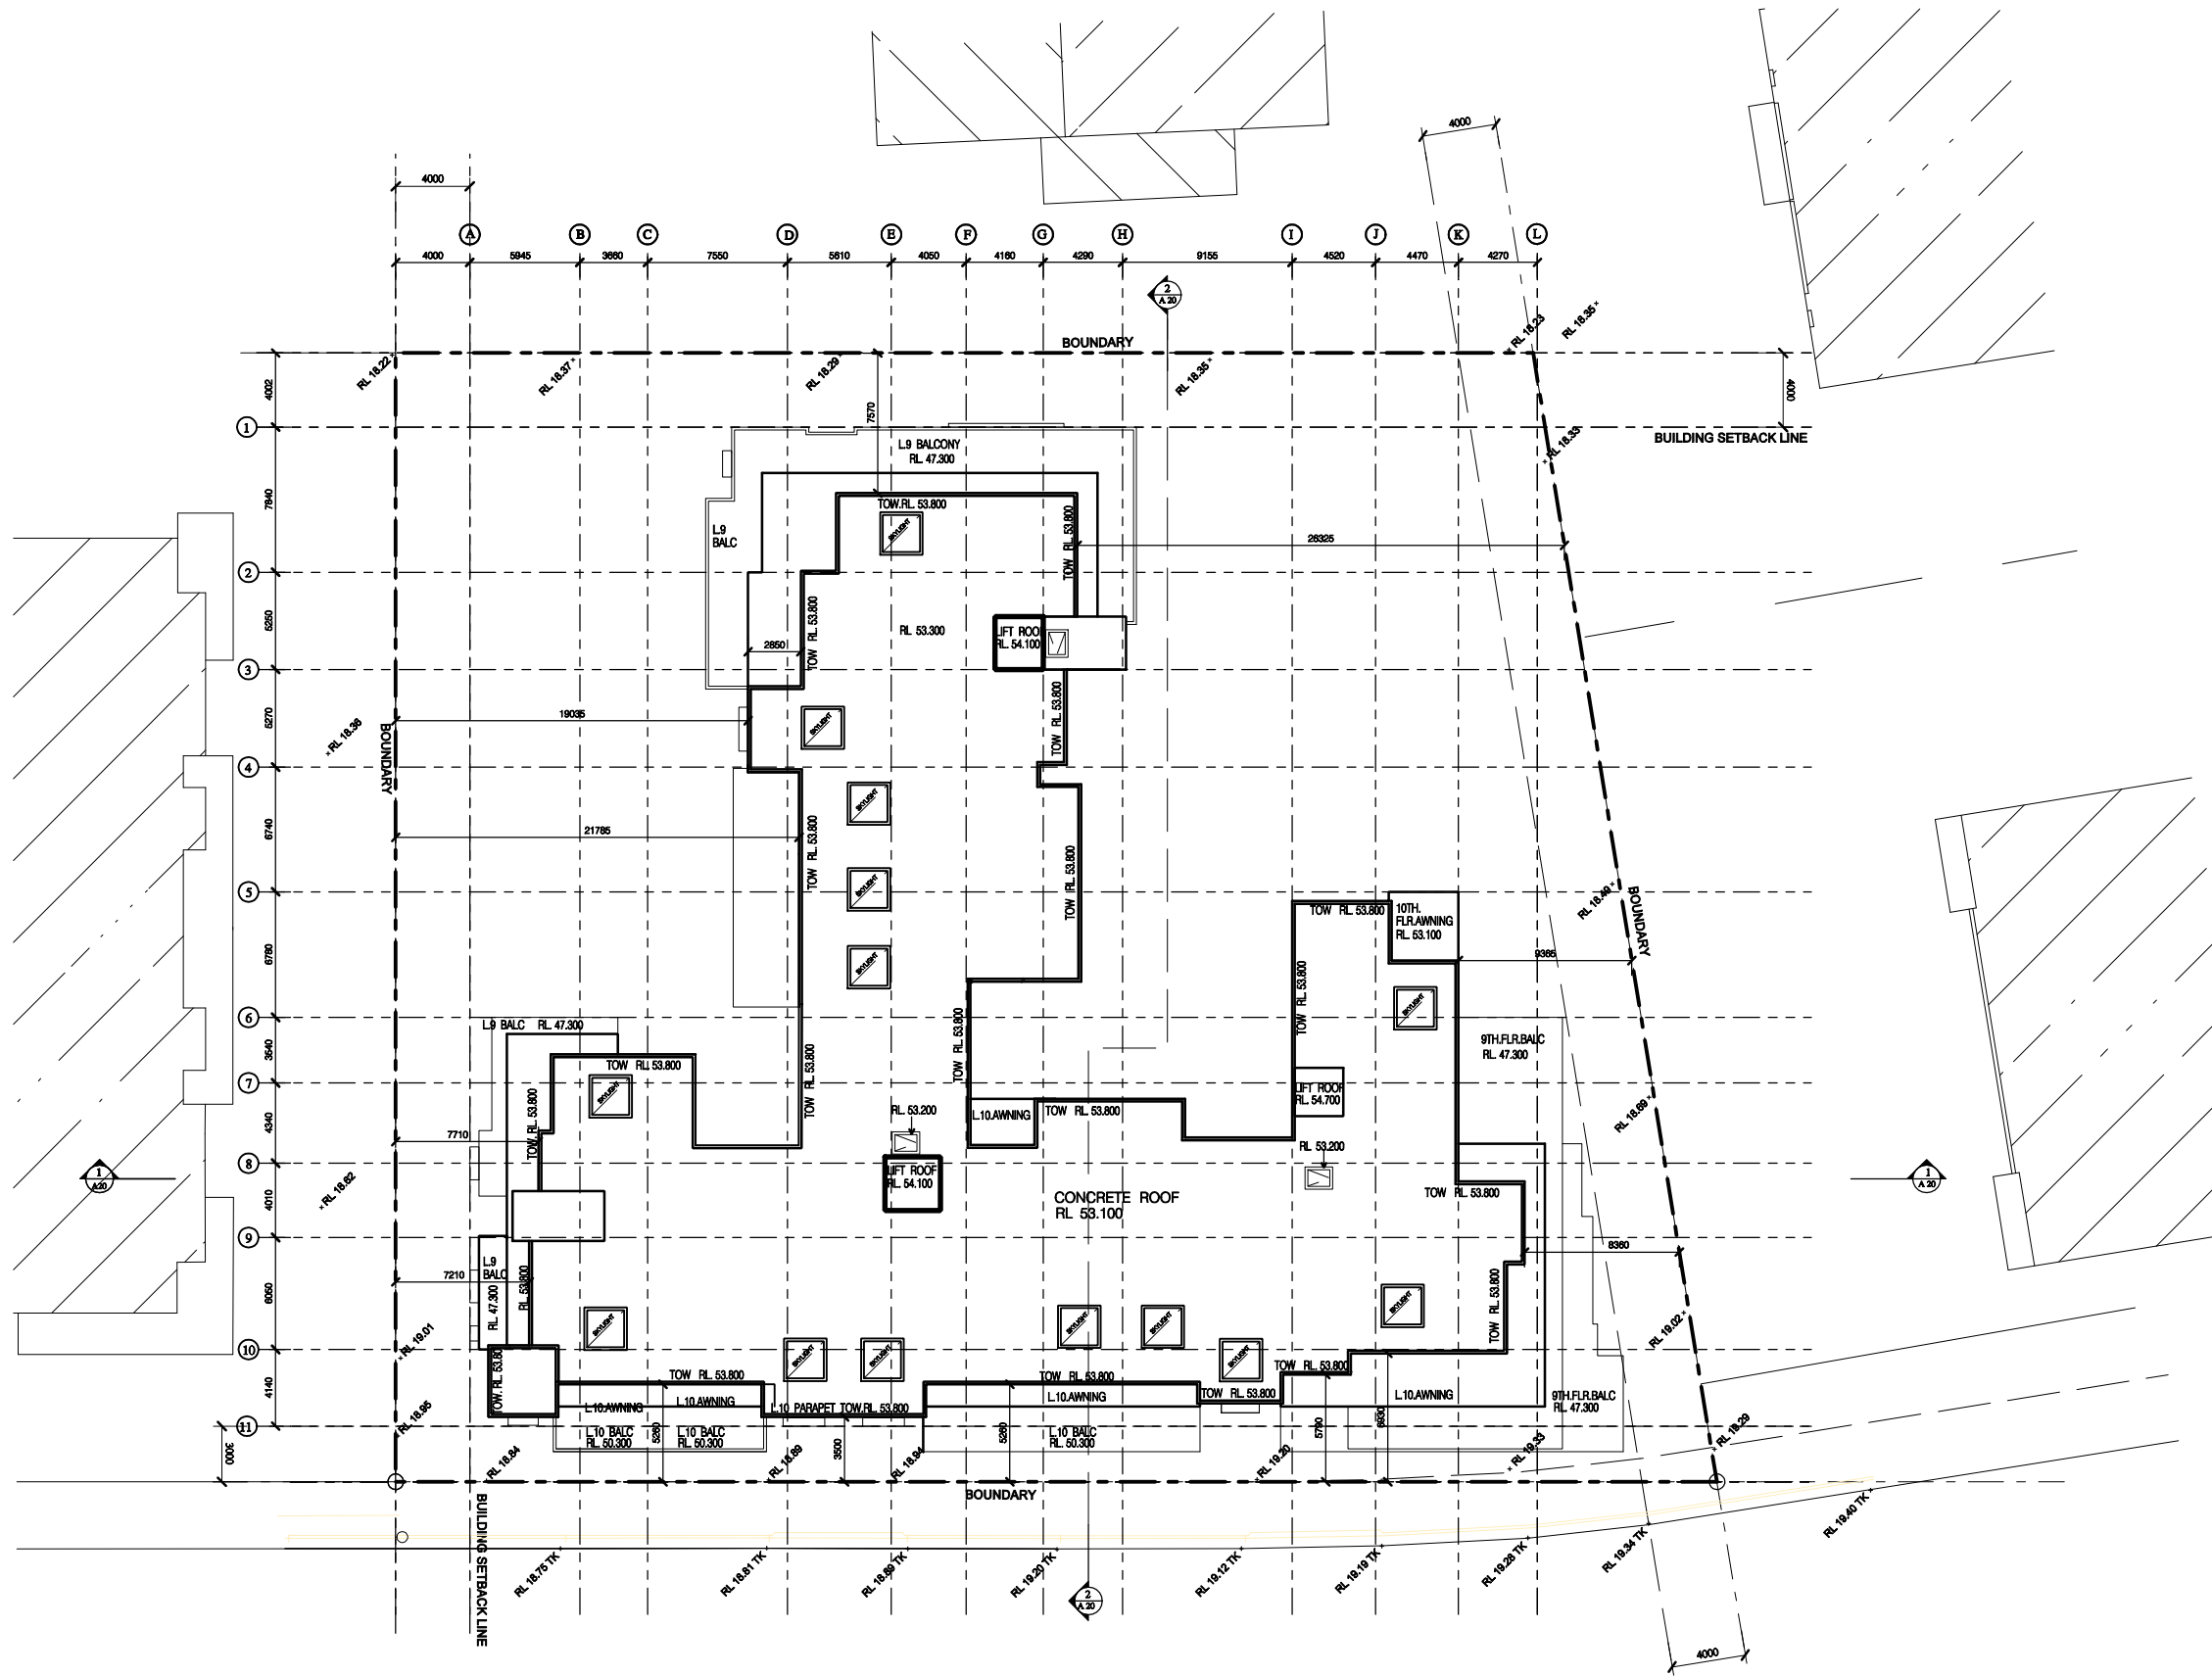

1 ROOF PLAN
SCALE 1:200

WEST TERRACE

Scale: 1:200 @A1 1:400 @A3
0 2 4 6 8 10 20m



Date Printed: 01-Apr-15
h:\pn_0424_8-14 west terrace bankstown\c\plot\A17 Roof Plan.dgn

DEVELOPMENT APPLICATION AMENDMENT	DATE	23/03/2015	ISSUE	REVISION DESCRIPTION	AMENDMENTS	APPROVAL	DATE
A	04-MARCH	2015	1	ISSUE	REVISION DESCRIPTION		

ARCHITECTURE & BUILDING WORKS
ABN 35 093 181 518

L1 / 45 Montgomery Street,
Kogarah NSW 2217
Australia
Tel: (02) 8594 5021
Email: admin@abworks.com.au

Architects
Construction Managers
Interior Designers
Town Planners

Project Details:
MIXED USE DEVELOPMENT
8-14 WEST TERRACE, BANKSTOWN
Client:
KAYMET PTY LTD

Drawing Title:	Issue:	Date:
ROOF PLAN	B	23/03/2015
Drawing Status:		
AUTHORITY APPROVAL		
Project Number:	Drawing Number:	
PN-0424	A17	

PLOT GENERATED BY ARCHITECTURE & BUILDING WORKS. THIS DRAWING IS AN UNCONTROLLED COPY UNLESS STAMPED OTHERWISE. THIS DRAWING SHOULD BE READ IN CONJUNCTION WITH ALL RELEVANT CONTRACTS, SPECIFICATIONS, REPORTS AND DRAWINGS. COPYRIGHT OF THIS DRAWING IS VESTED IN ARCHITECTURE & BUILDING WORKS.