


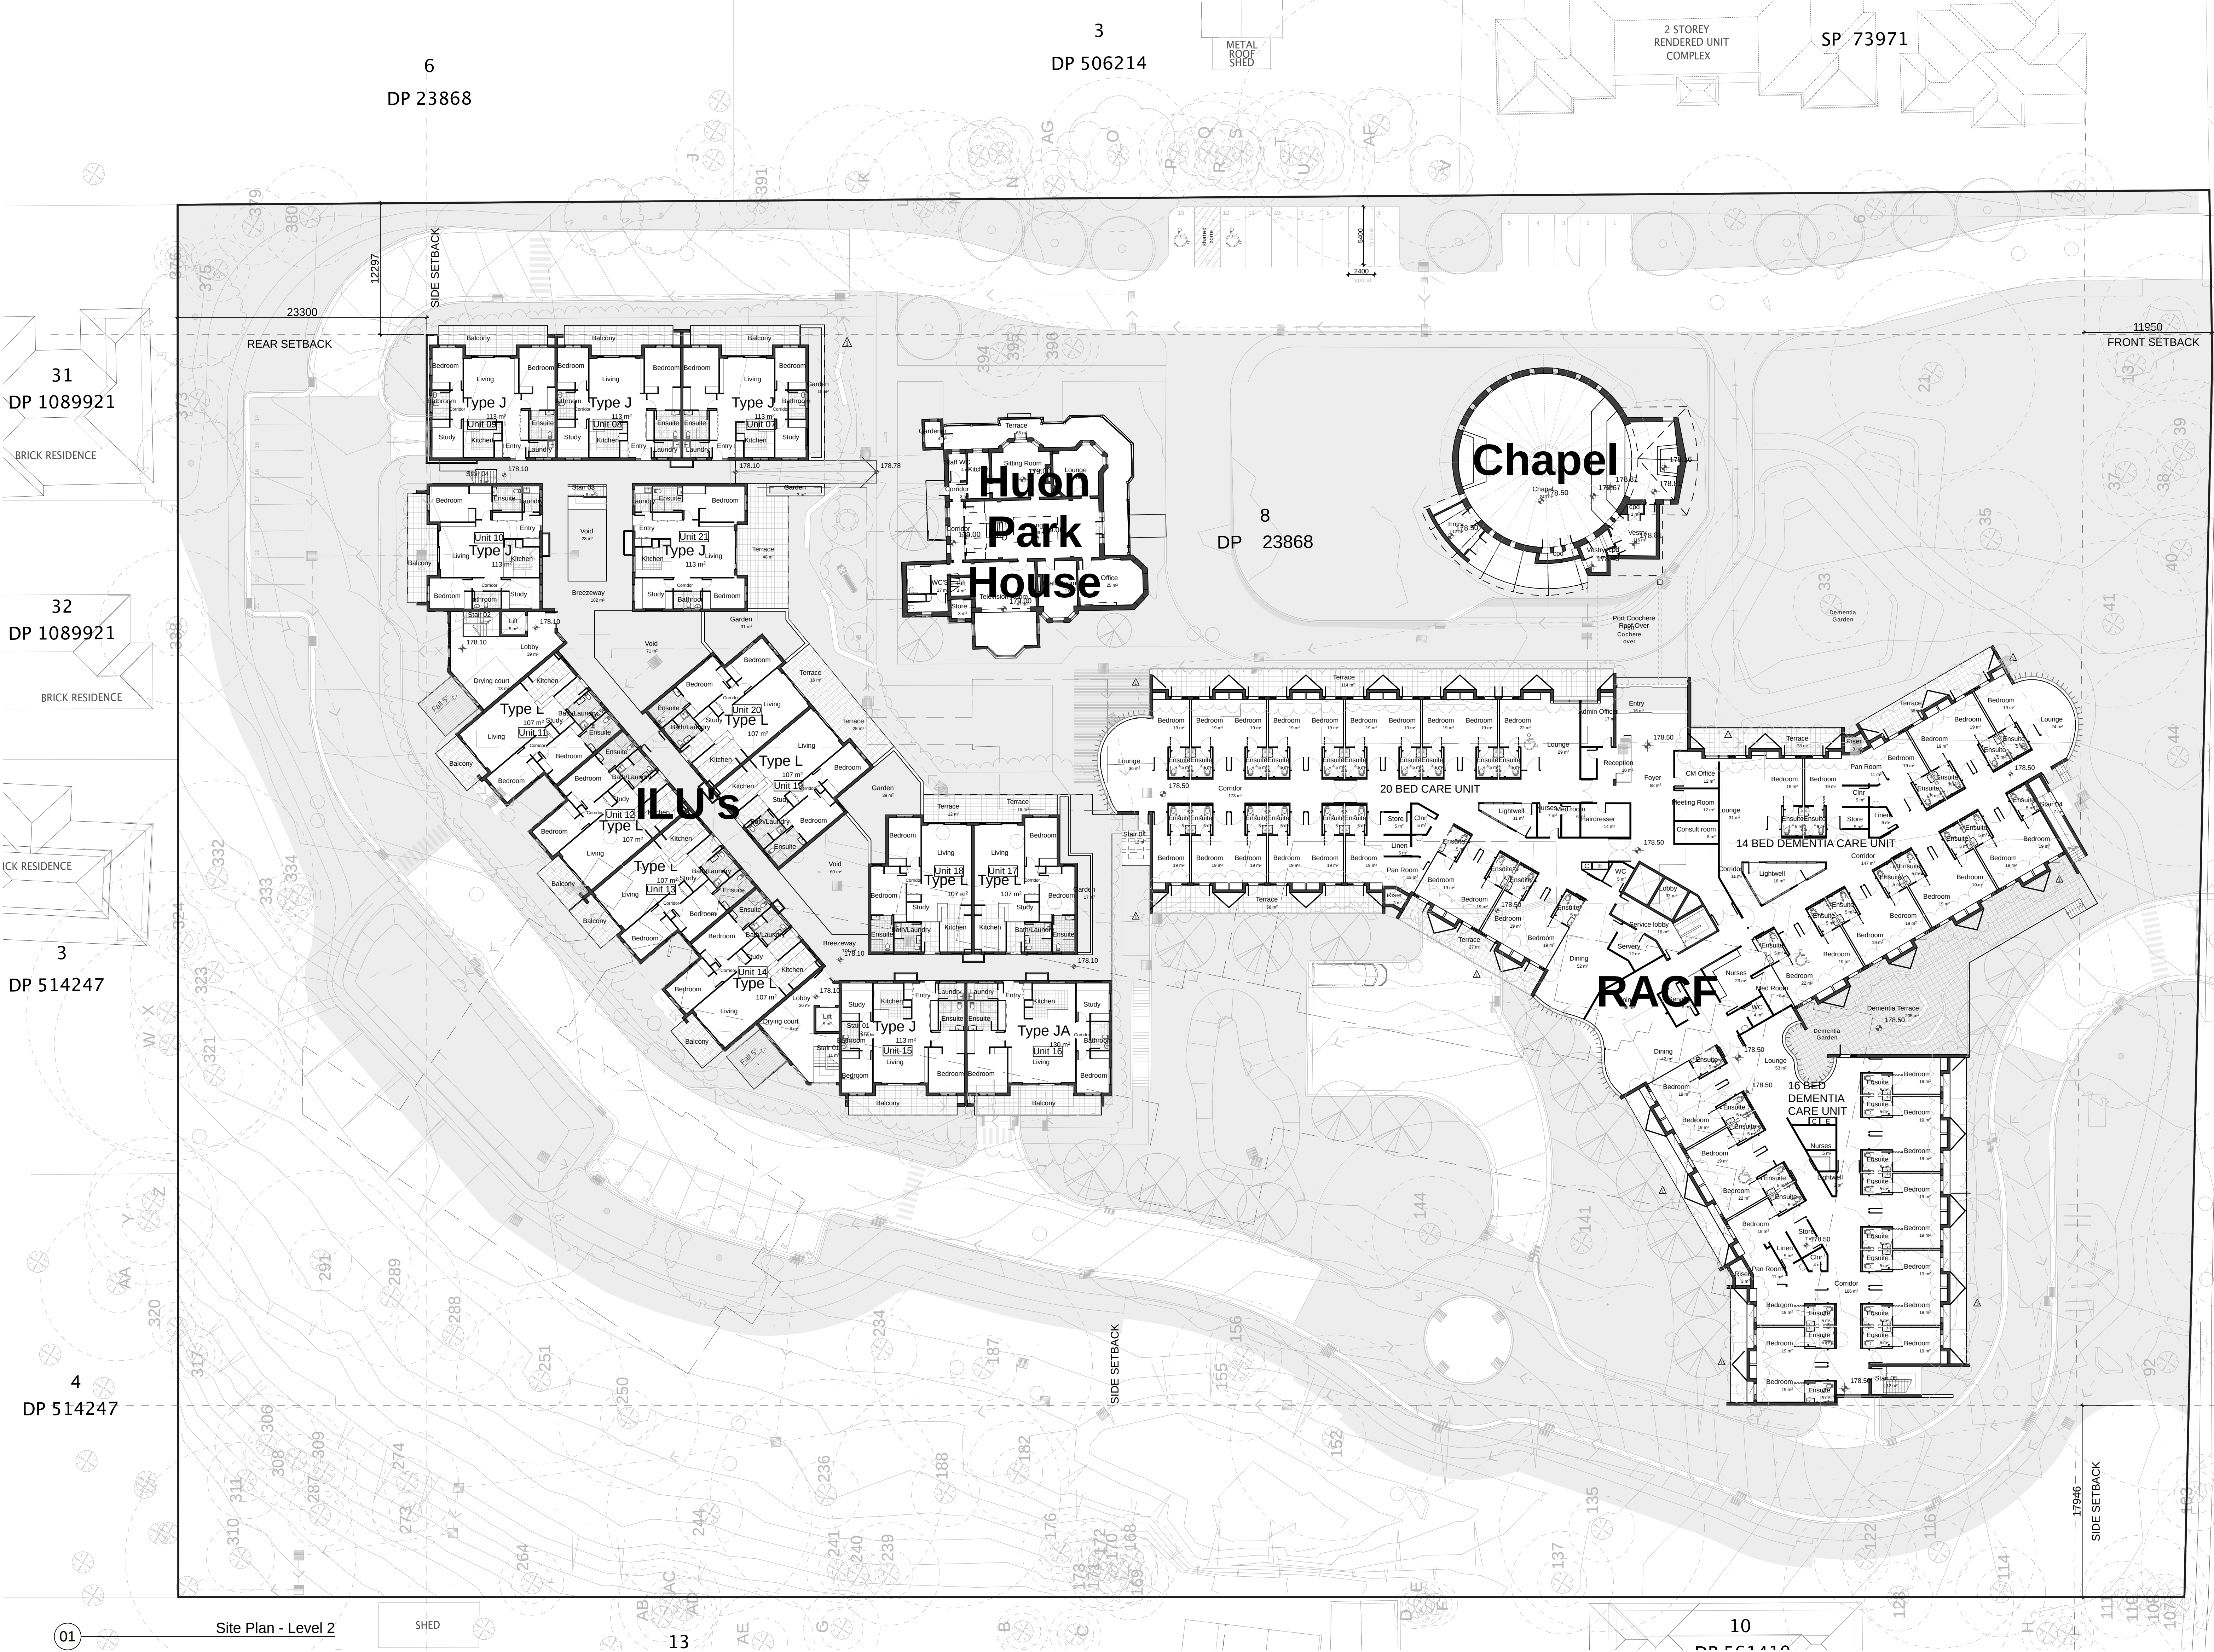

GENERAL NOTES:

- Do not scale from this drawing.
- Any discrepancies in documentation, contact the architect for clarification.
- Use figured dimensions only.
- Contact the architect for clarifications if required.
- Calder Flower Architects hold no liability and responsibility for use of drawings issued in DWG format.
- Calder Flower Architects are not liable for any loss, damage, claim, cost demand as a result of the use or receipt of drawings issued in DWG format.

DRAWING NOTES:

Residential Aged Care Facility			
Level	Resident Rooms	Accessible Resident Rooms	
1	0	0	
2	30	0	
3	54	3	
Total	84	3	

Independent Living Units			
Level	2 Bed Units	2 Bed + Study Units	Total ILUs
1	4	2	6
2	8	2	10
3	0	2	2
Total	12	6	18

1

Architect

Client

Project Manager

16.04.14 Issued for DA

05.11.14 ILU building amended

11.12.14 ILU calculations updated

11.12.14 Issued for DA

Rev 1 A SLLF PM

Rev 1 B PM LC

Date created: 06/11/2013

Scale: Refer Scale Bar

Original Paper Size: B1

Project No. 12140

Phase DA

Drawing No. DA 004

Issue B

SCC North Turramurra

402 Bobbin Head Rd, North Turramurra, NSW 2047

Development Application

Site Plan - Level 2