


GENERAL NOTES:
- Do not scale from this drawing.
- Any discrepancies in documentation, contact the architect for clarification.
- Use figured dimensions only.
- Contact the architect for clarifications if required.
- Calder Flower Architects hold no liability and responsibility for use of drawings issued in DWG format.
- Calder Flower Architects are not liable for any loss, damage, claim, cost demand as a result of the use or receipt of drawings issued in DWG format.

DRAWING NOTES:


Material Legend

Refer Drawing DA 500


- | | |
|----|----------------------------------|
| 1 | Sandstone Wall |
| 2 | Metal Balustrade |
| 3 | Perforated Metal Panels - Rust |
| 4 | Perforated Metal Panels - Bronze |
| 5 | External Laminate Panels |
| 6 | Fibre Cement Panels |
| 7 | Glazed Tiles/Bricks |
| 8 | Breeze Blocks |
| 9 | Aluminum Framed Windows & Doors |
| 10 | Aluminum Balustrade |
| 11 | Colorbond Roofing - RACF |
| 12 | Colorbond Roofing - ILLUS |
| 13 | Render - White |
| 14 | Render - Grey |
| 15 | Render - Green |
| 16 | Render - Match RACF Roofing |
| 17 | Render - Match ILLU Roofing |
| 18 | Acoustic Louvre Screens |
| 19 | Face brick |

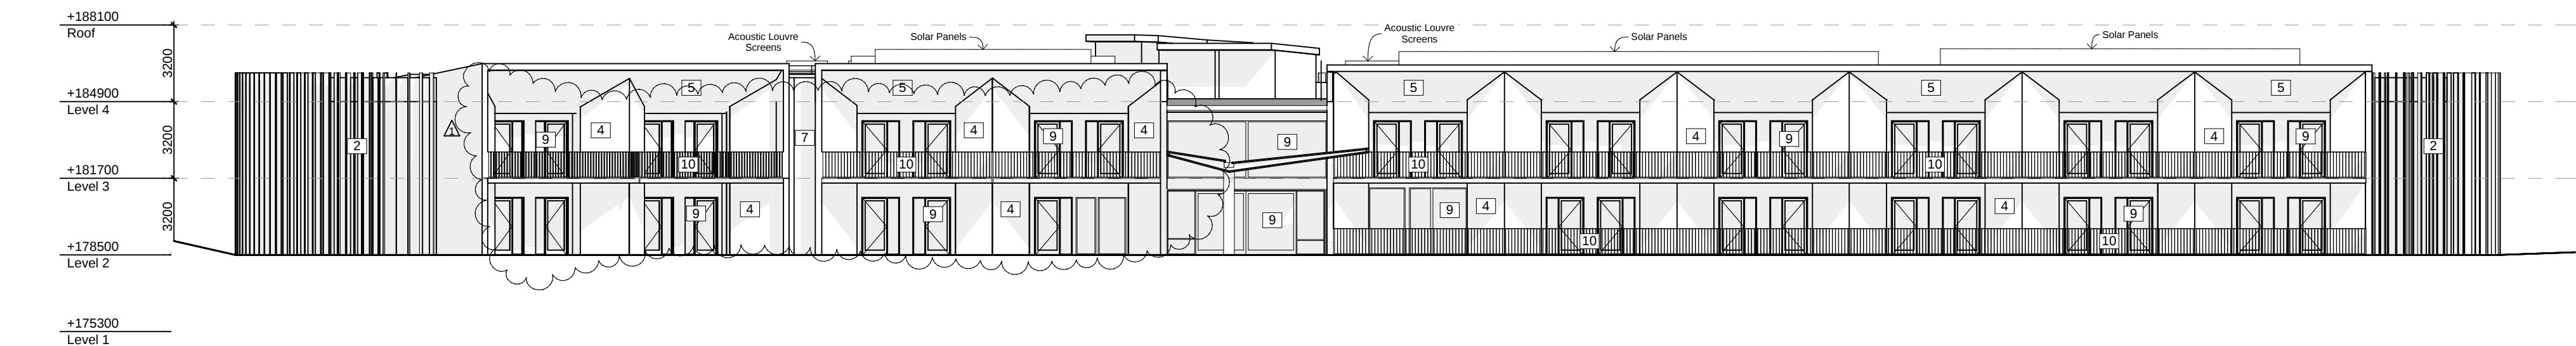

1 RACF North Elevation

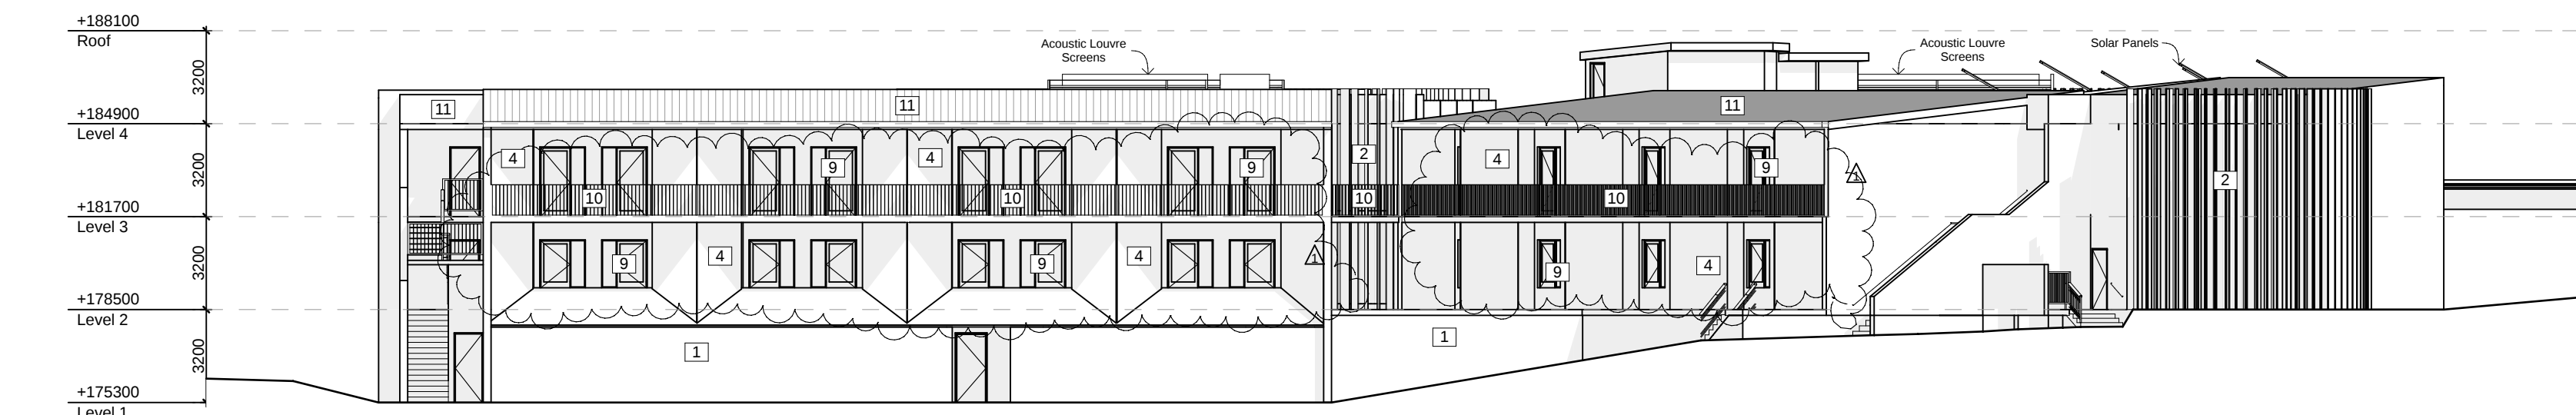


2 RACF East Elevation

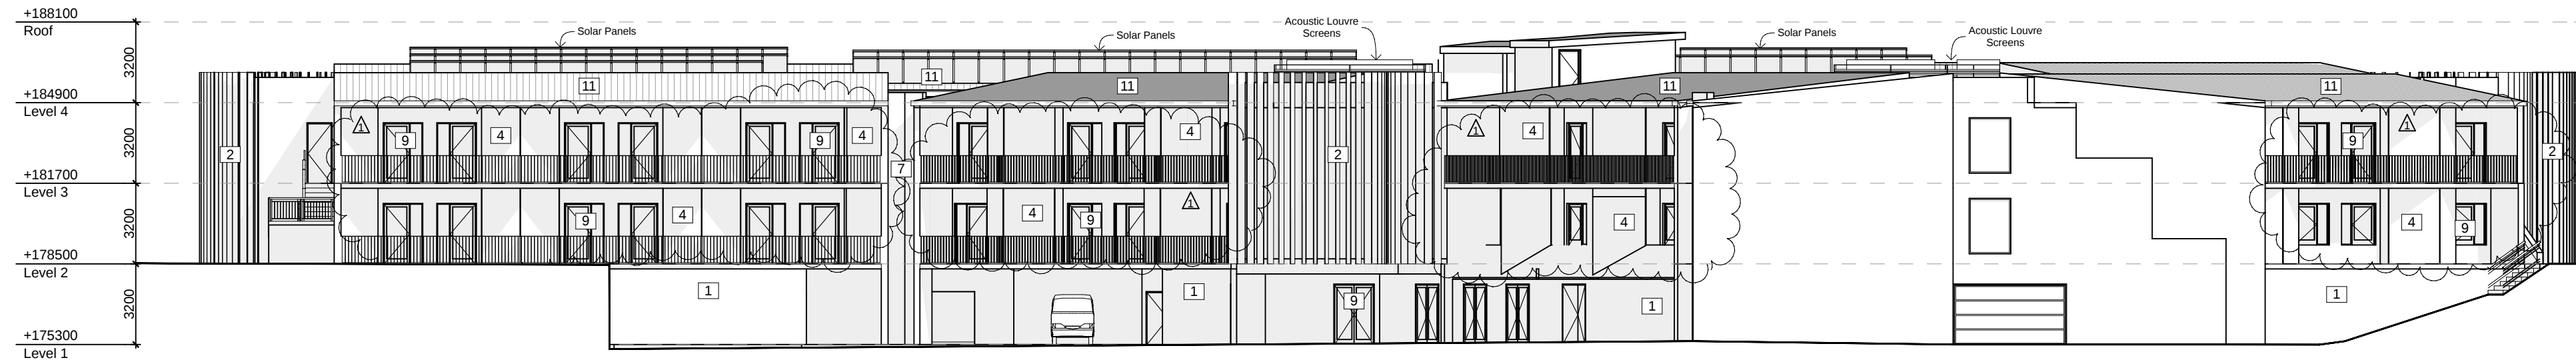


3 RACF South Elevation



4 RACF West Elevation

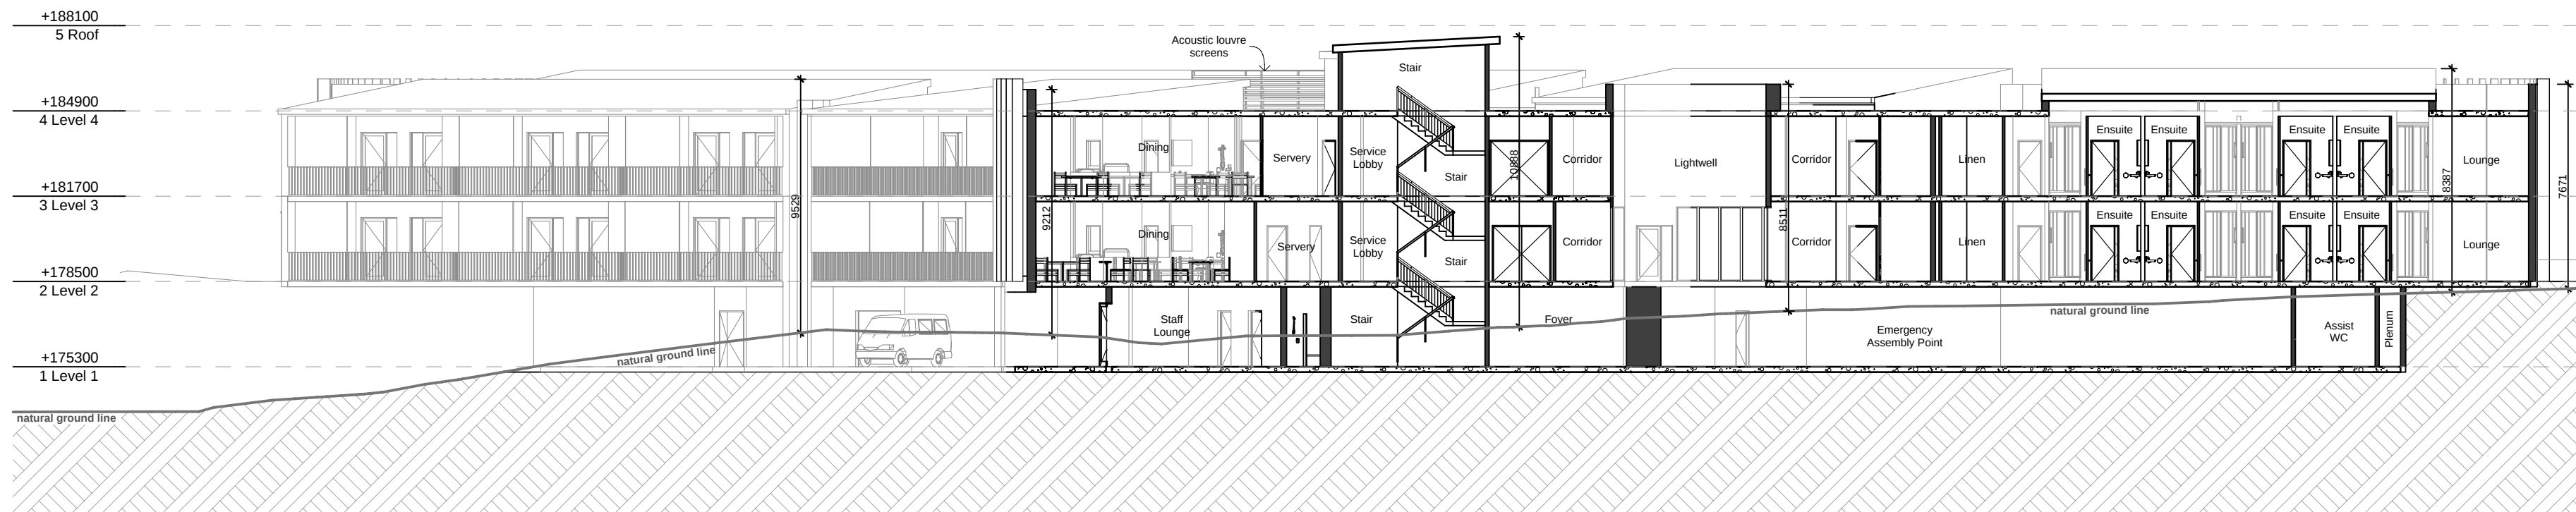

6 Section 01

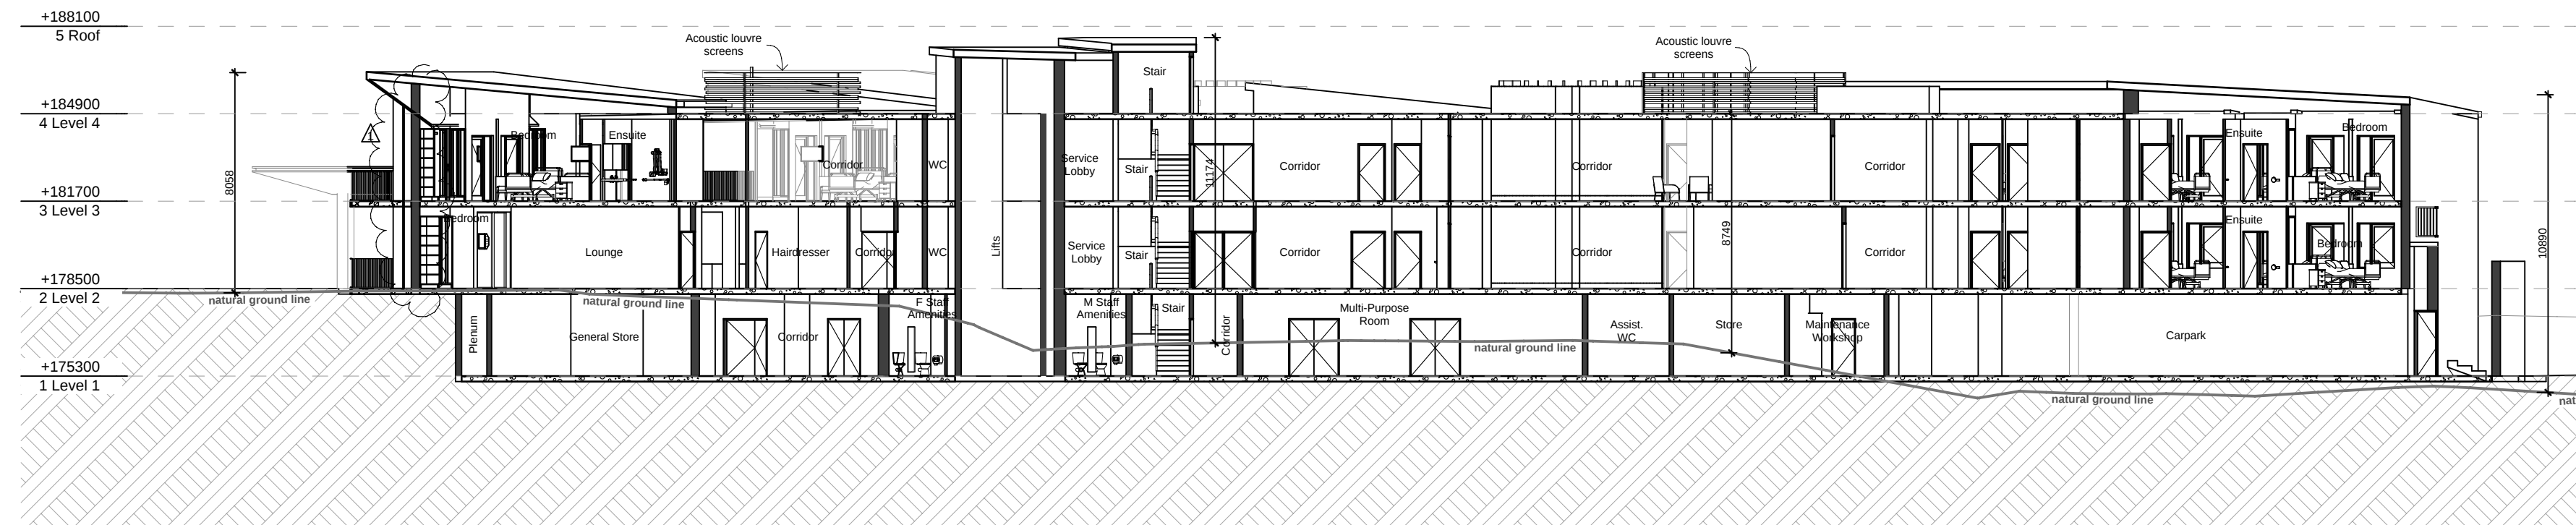

5 Section 02

0 1 2 3 4 5 10
Metres - 1:200 Printed @ B1

Architect



Client



Project Manager



Date

16.04.14 Issued for DA
05.11.14 Resident Room length increase - External wall adjusted
11.12.14 Issued for DA

Revision

Rev

Issue

Drawn

Check

Project

SCC North Turramurra
402 Bobbin Head Rd, North Turramurra, NSW 2047

Drawing Title

RACF Elevations & Sections

Date created:

06/11/2013

North

Scale:

Refer Scale Bar

Original Paper Size: B1

Development Application

Project No.

Phase

Drawing No.

Issue

12140

DA

DA 102

B