

**Energy Rating**

Certificate Number **16540005**

☐ single-dwelling rating

☒ multi-unit development (attach listing of ratings)
If selected, data specified is the average across the entire development


heating **6.4** stars

cooling **26.9** MJ/m²

cooling **19.1** MJ/m²

Recessed downlights confirmation: ☐ Rated with ☒ Rated without


Assessor Name/Number **Tom Beckerling VIC/BDA/14/1654**

 Assessor Signature  Date **12/12/2014**


GENERAL NOTES:

- Do not scale from this drawing.
- Any discrepancies in documentation, contact the architect for clarification.
- Use figured dimensions only.
- Contact the architect for clarifications if required.
- Calder Flower Architects hold no liability and responsibility for use of drawings issued in DWG format.
- Calder Flower Architects are not liable for any loss, damage, claim, cost demand as a result of the use or receipt of drawings issued in DWG format.

DRAWING NOTES:

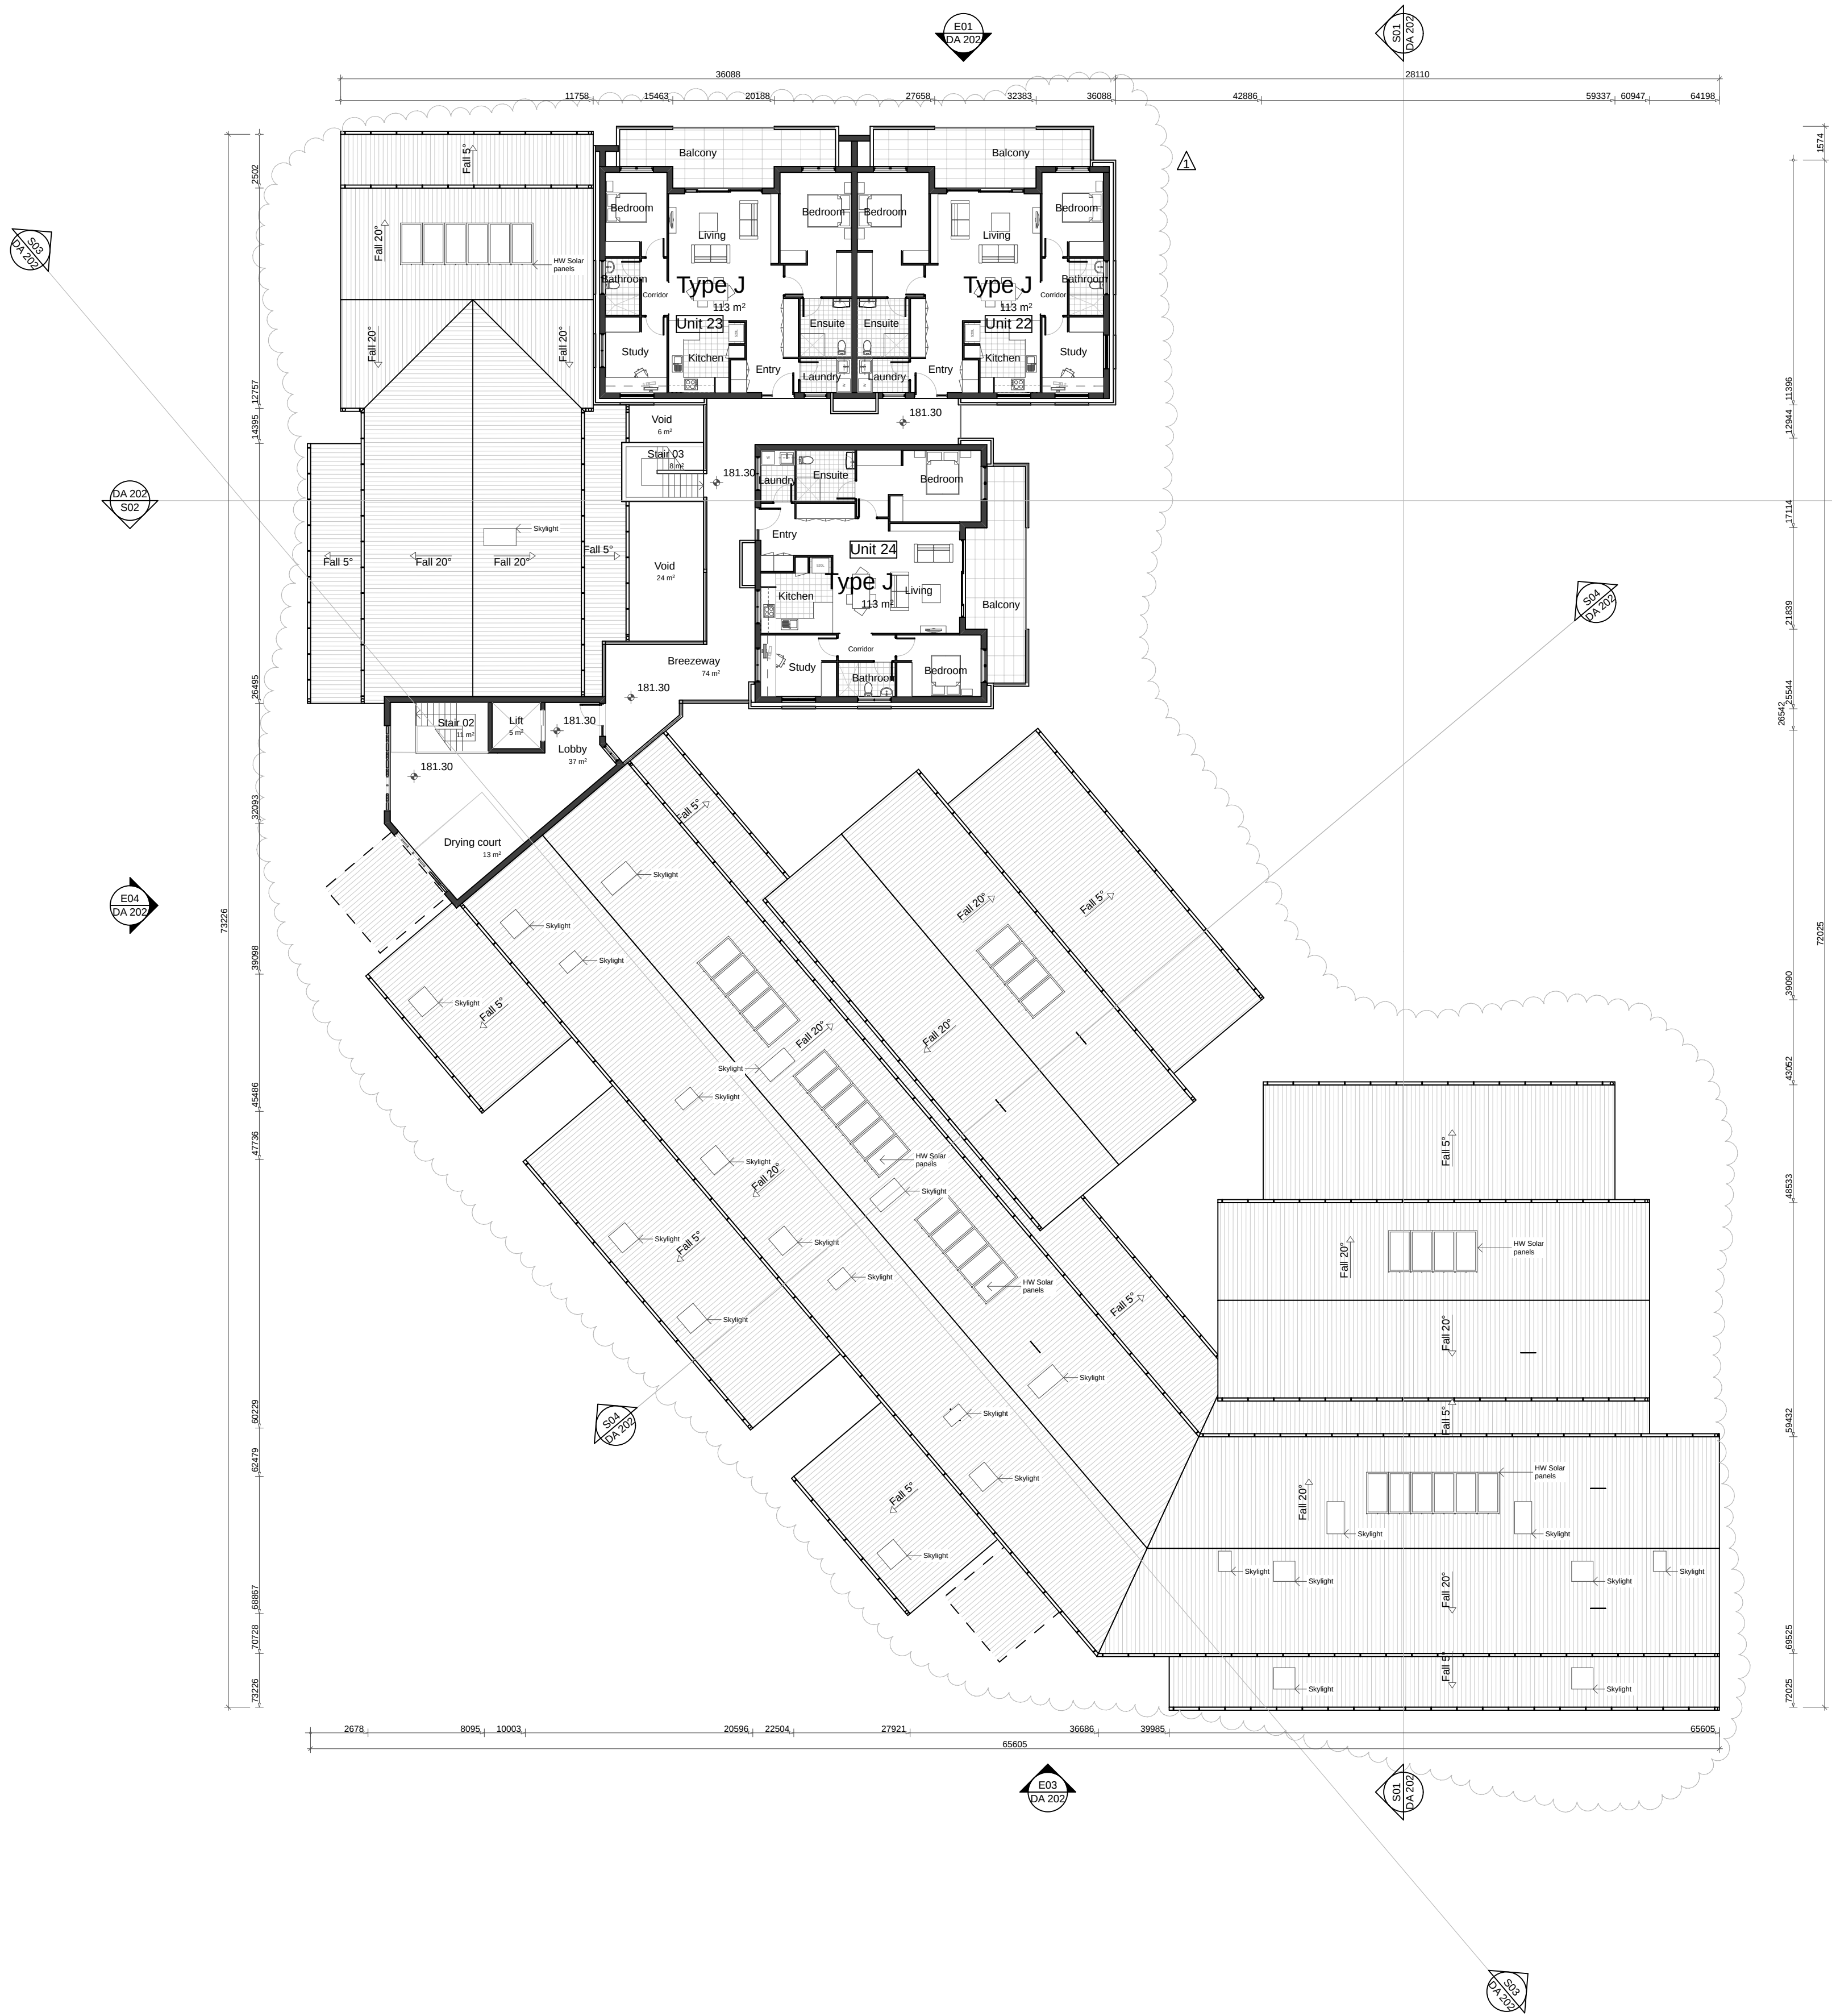

02 ILU Level 3 Floor Plan

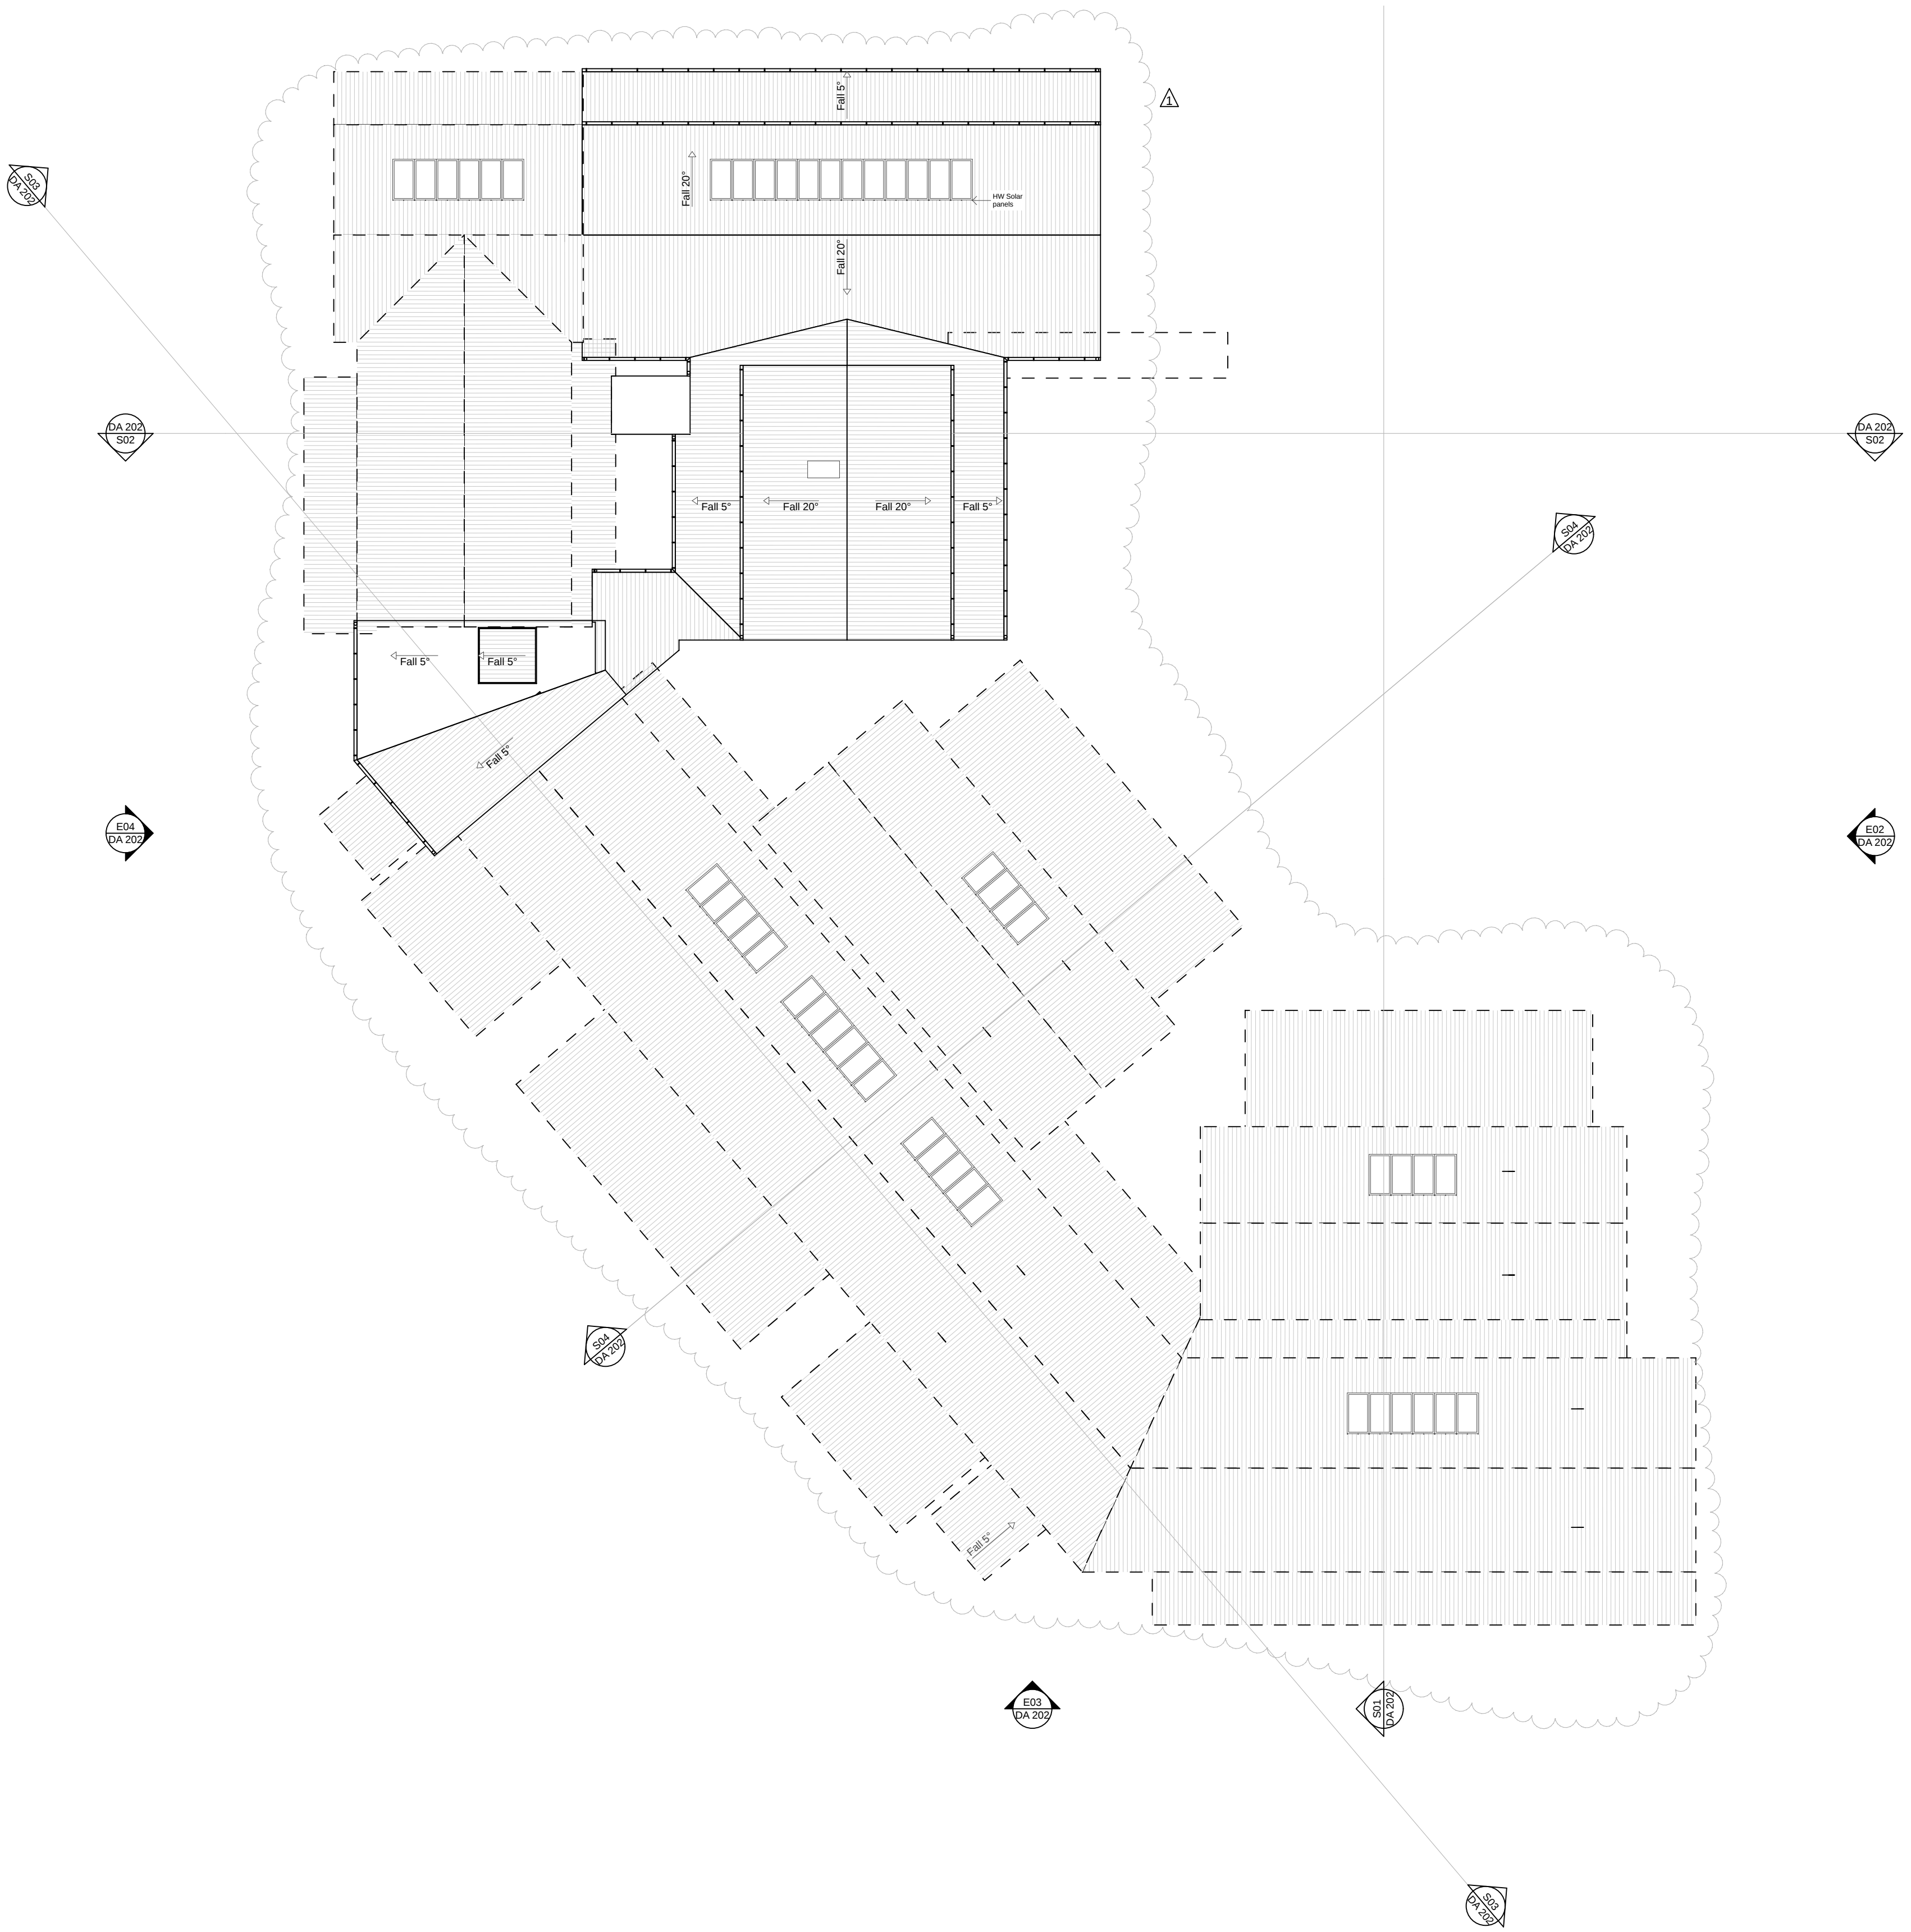

03 ILU Roof Plan

0 1 2 3 4 5 10
Metres - 1:200 Printed @ B1

Architect



Client



Project Manager



Date

16.04.14	Issued for DA
05.11.14	ILU building & types amended
09.12.14	Issued for DA

Revision

Rev

Issue

Drawn

Check

1	A	SLLF	PM
		PM	LC
	B	PM	LC

Project
SCC North Turramurra
402 Bobbin Head Rd, North Turramurra, NSW 2047

Drawing Title
ILU Level 3 & Roof Plan

Date created:

06/11/2013

North

Scale:

Refer Scale Bar

Original Paper Size: B1

Development Application

Project No.

Phase

Drawing No.

Issue

12140

DA

DA 201

B