


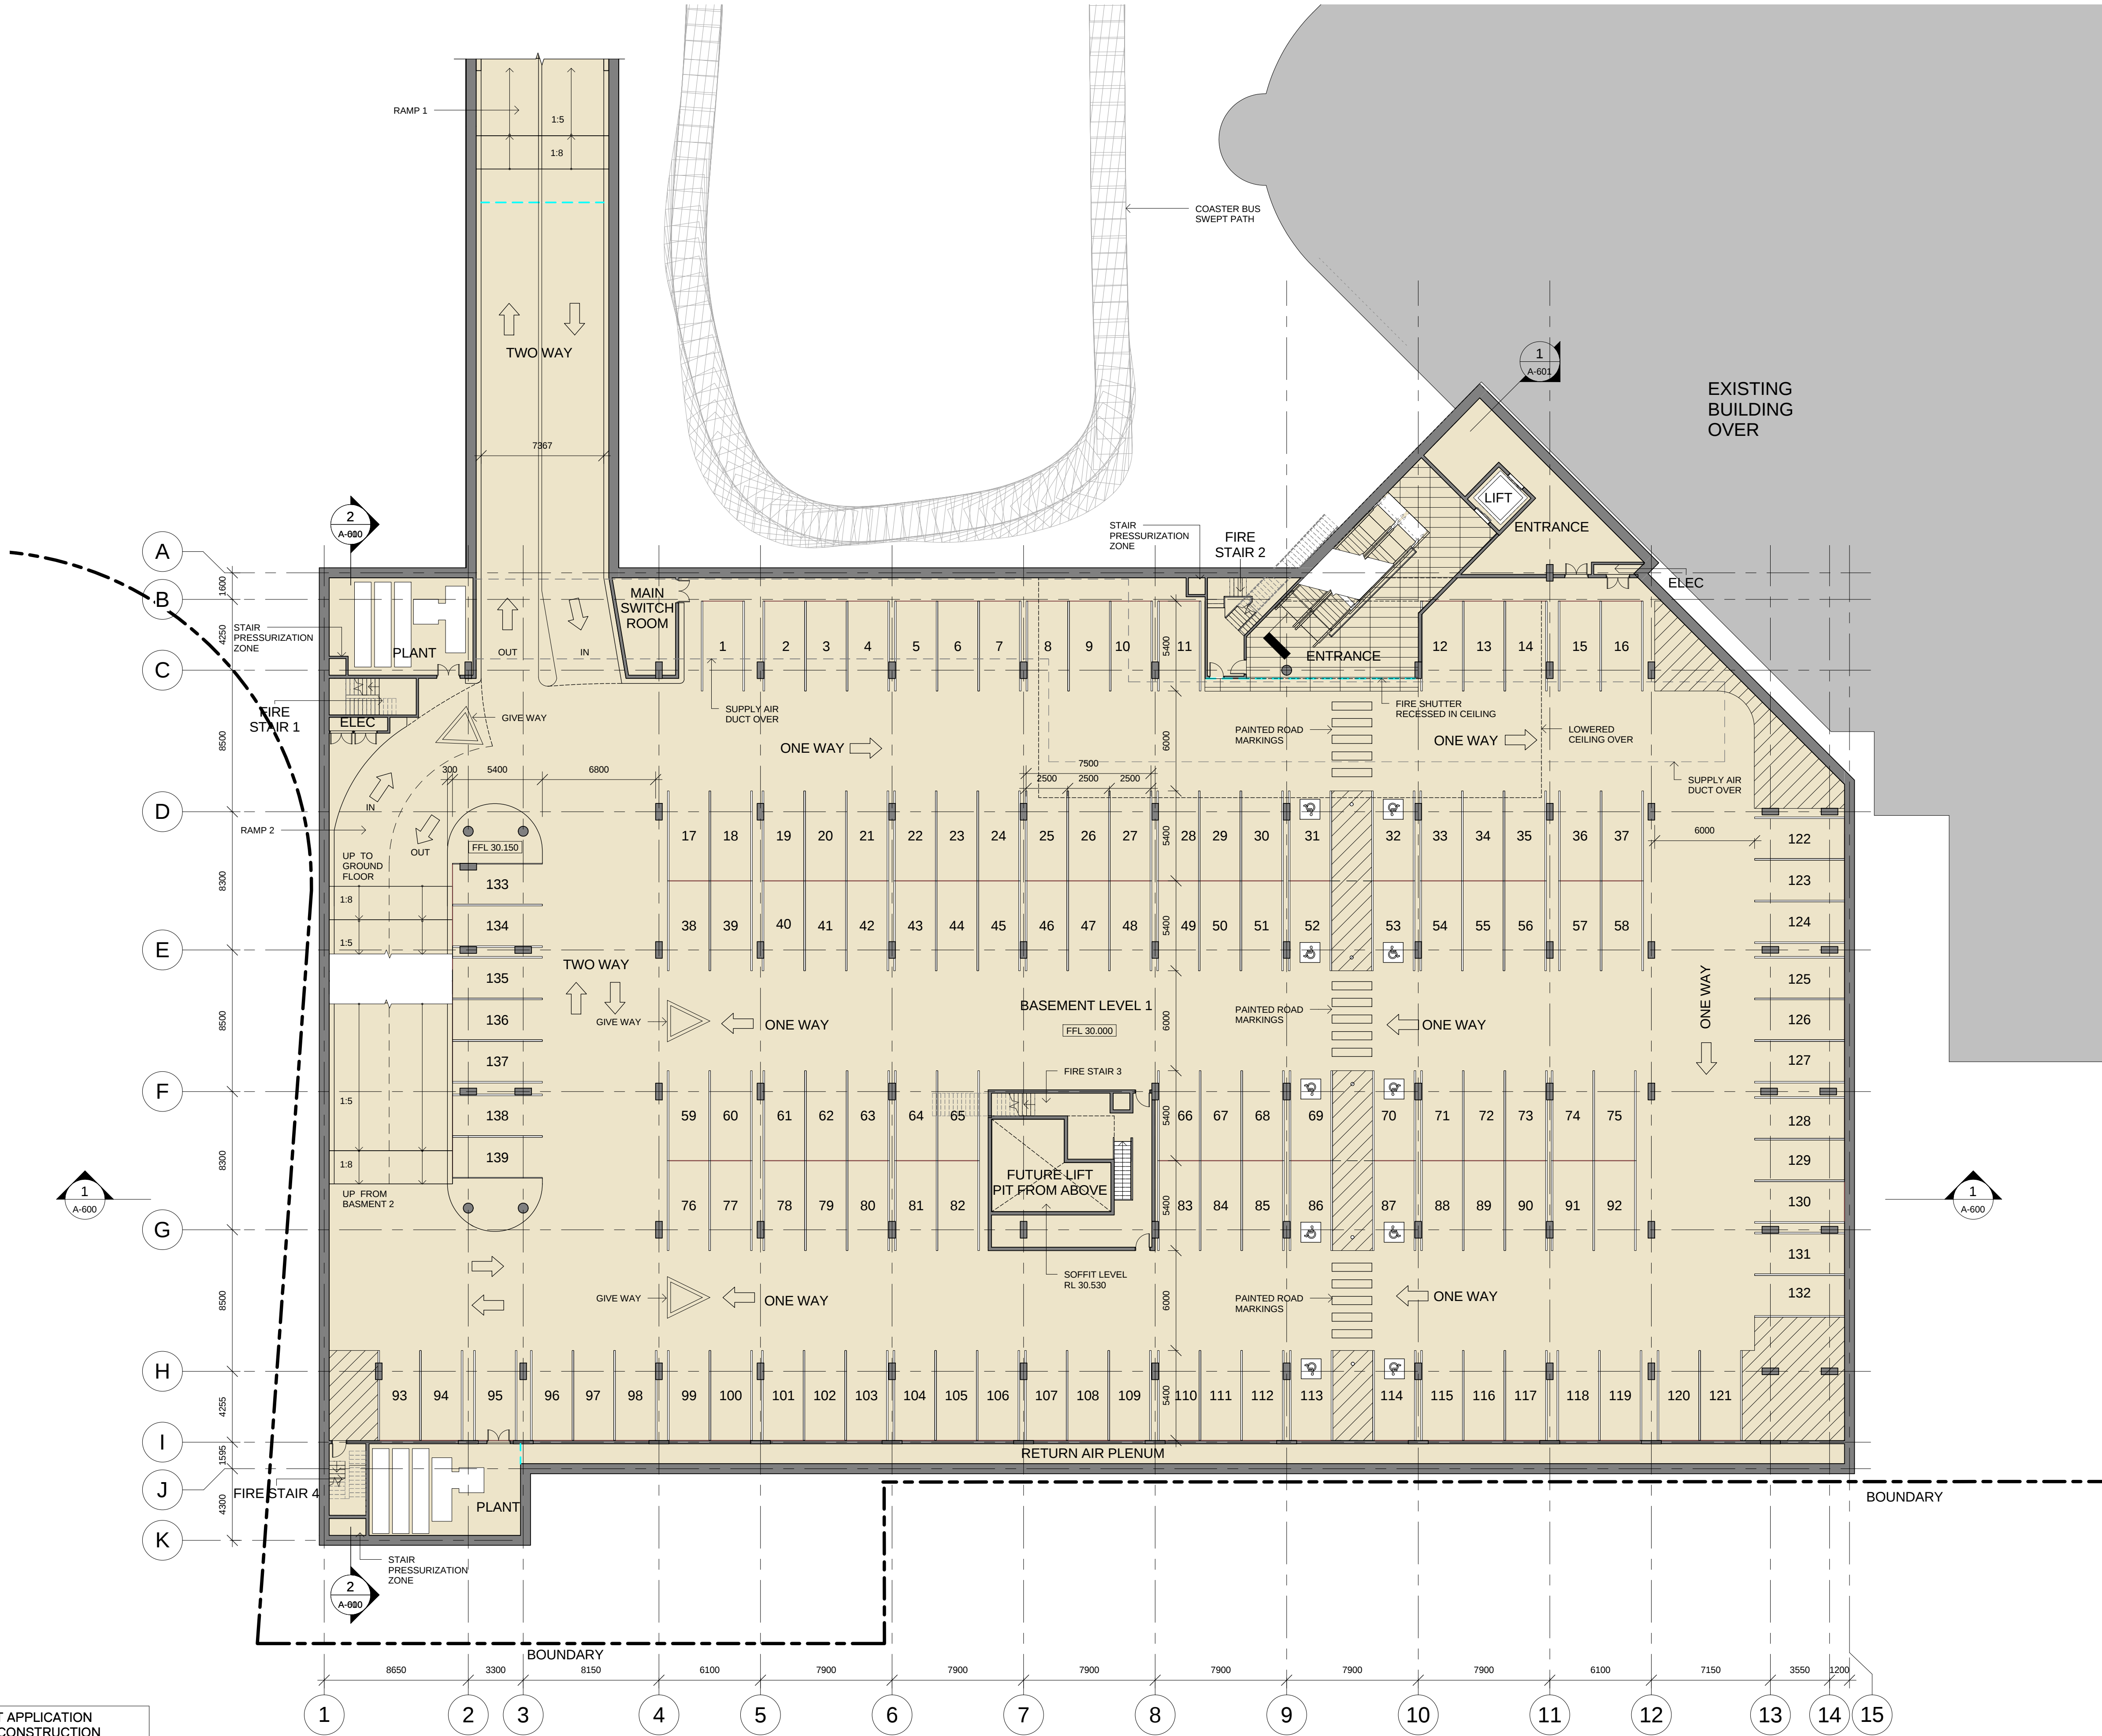


Parking Schedule	
Count	Level
38	GROUND LEVEL
139	BASEMENT 1
148	BASEMENT 2
146	BASEMENT 3

Grand total: 471

DEVELOPMENT APPLICATION
ONLY NOT FOR CONSTRUCTION



WMK Architecture
L1 346-348 Kent St
Sydney NSW 2000
Telephone 02 9299 0401
Facsimile 02 9299 0402
wmkarchitecture.com
ABN 25 082 956 929

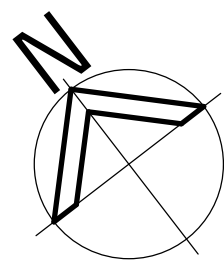

Issue	Description	Date
P1	PRELIMINARY ISSUE	22.04.14
P2	UPDATED TO 1:200 SCALE	28.04.14
P3	CARPARK LAYOUT UPDATED DRAWING RE-NUMBERED	16.05.14
P4	LAYOUT UPDATED	28.05.14
P5	DRAFT DA SUBMISSION	05.06.14
P6	DA SUBMISSION	12.06.14
P7	DA SUBMISSION-TRAFFIC COMMENTS ADDED	16.06.14
P8	TRAFFIC COMMENTS ADDED	23.06.14

Issue	Description	Date
P1	PRELIMINARY ISSUE	22.04.14
P2	UPDATED TO 1:200 SCALE	28.04.14
P3	CARPARK LAYOUT UPDATED DRAWING RE-NUMBERED	16.05.14
P4	LAYOUT UPDATED	28.05.14
P5	DRAFT DA SUBMISSION	05.06.14
P6	DA SUBMISSION	12.06.14
P7	DA SUBMISSION-TRAFFIC COMMENTS ADDED	16.06.14
P8	TRAFFIC COMMENTS ADDED	23.06.14




CLIENT
MOUNT PRITCHARD AND
DISTRICT COMMUNITY CLUB LTD
101 MEADOWS ROAD, MT PRITCHARD
NSW 2170

Title
UNDERGROUND CARPARK DA
CARPARK BASEMENT LEVEL 1

Drawing No.	Job Number	Issue
A-004	MPC 1/66	P8
Scale		Drawing Size
1 : 200		A1
Project No.	Date	Drawn By
1140	APR 2014	DMcD

CAD Reference
\\WMKSYD02\Project\1140 Mt Pritchard Comm
Club\dwgfiles\REVIT\1140 Mounties Club.rvt

Dimensioned Drawings to take precedence over scaling. Contractor to verify all dimensions
on site before construction. All inconsistencies to be reported to the Architect immediately.
This drawing and its contents remain the copyright of WMK Architecture Pty Ltd ©

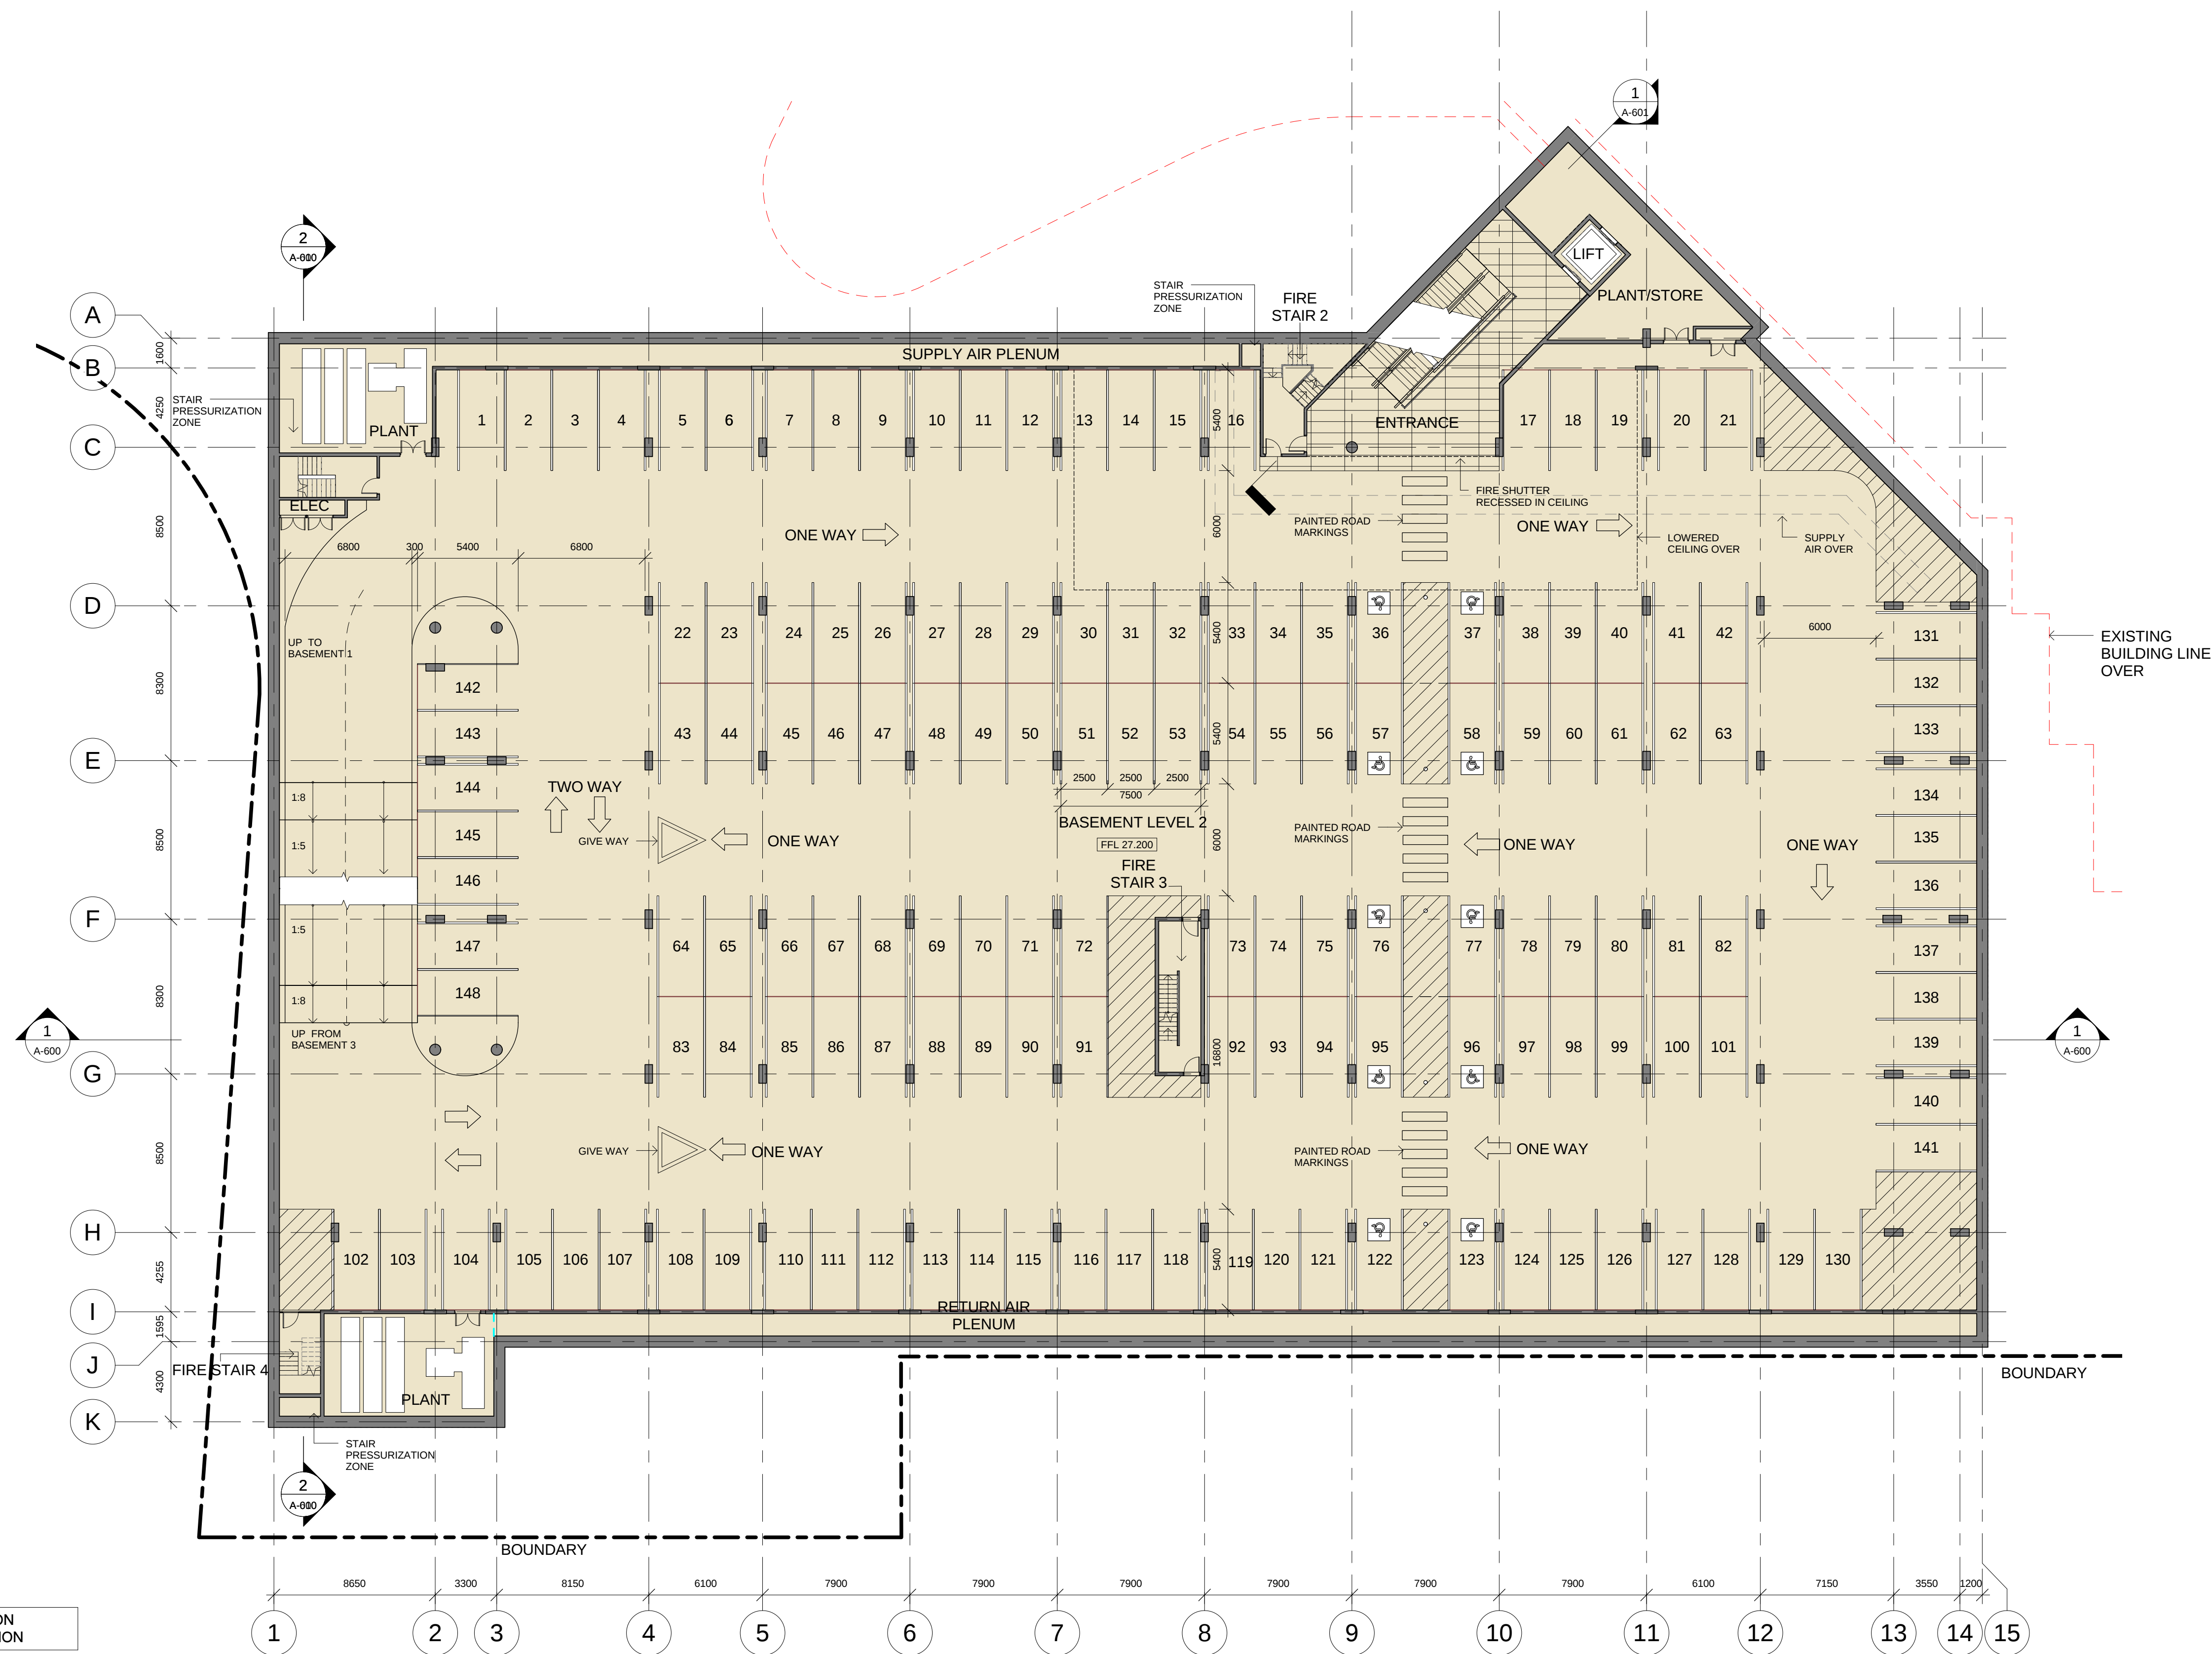


Parking Schedule	
Count	Level
38	GROUND LEVEL
139	BASEMENT 1
148	BASEMENT 2
146	BASEMENT 3
Grand total: 471	

DEVELOPMENT APPLICATION
ONLY NOT FOR CONSTRUCTION



WMK Architecture
L1 346-348 Kent St
Sydney NSW 2000
Telephone 02 9299 0401
Facsimile 02 9299 0402
wmkarchitecture.com
ABN 25 082 956 929

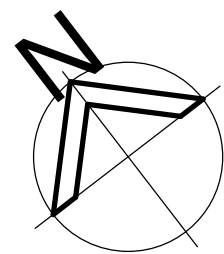

Issue	Description	Date
P1	PRELIMINARY ISSUE	22.04.14
P2	UPDATED TO 1200 SCALE	28.04.14
P3	CARPARK LAYOUT UPDATED DRAWING RE-NUMBERED	16.05.14
P4	LAYOUT UPDATED	28.05.14
P5	DRAFT DA SUBMISSION	05.06.14
P6	DA SUBMISSION	12.06.14
P7	DA SUBMISSION- TRAFFIC COMMENTS ADDED	16.06.14

Issue	Description	Date
-------	-------------	------

CONSULTANT




CLIENT
MOUNT PRITCHARD AND
DISTRICT COMMUNITY CLUB LTD
101 MEADOWS ROAD, MT PRITCHARD
NSW 2170

Title
UNDERGROUND CARPARK DA
CARPARK BASEMENT LEVEL 2

Dimensioned Drawings to take precedence over scaling. Contractor to verify all dimensions on site before construction. All inconsistencies to be reported to the Architect immediately. This drawing and its contents remain the copyright of WMK Architecture Pty Ltd ©

Drawing No.	Job Number	Issue
A-005	MPC 1/66	P7
Scale		Drawing Size
1 : 200		A1
Project No.	Date	Drawn By
1140	APR 2014	DMcD


CAD Reference
C:\PROJECTS\1140 Mounties\1140 Mounties Club.rvt

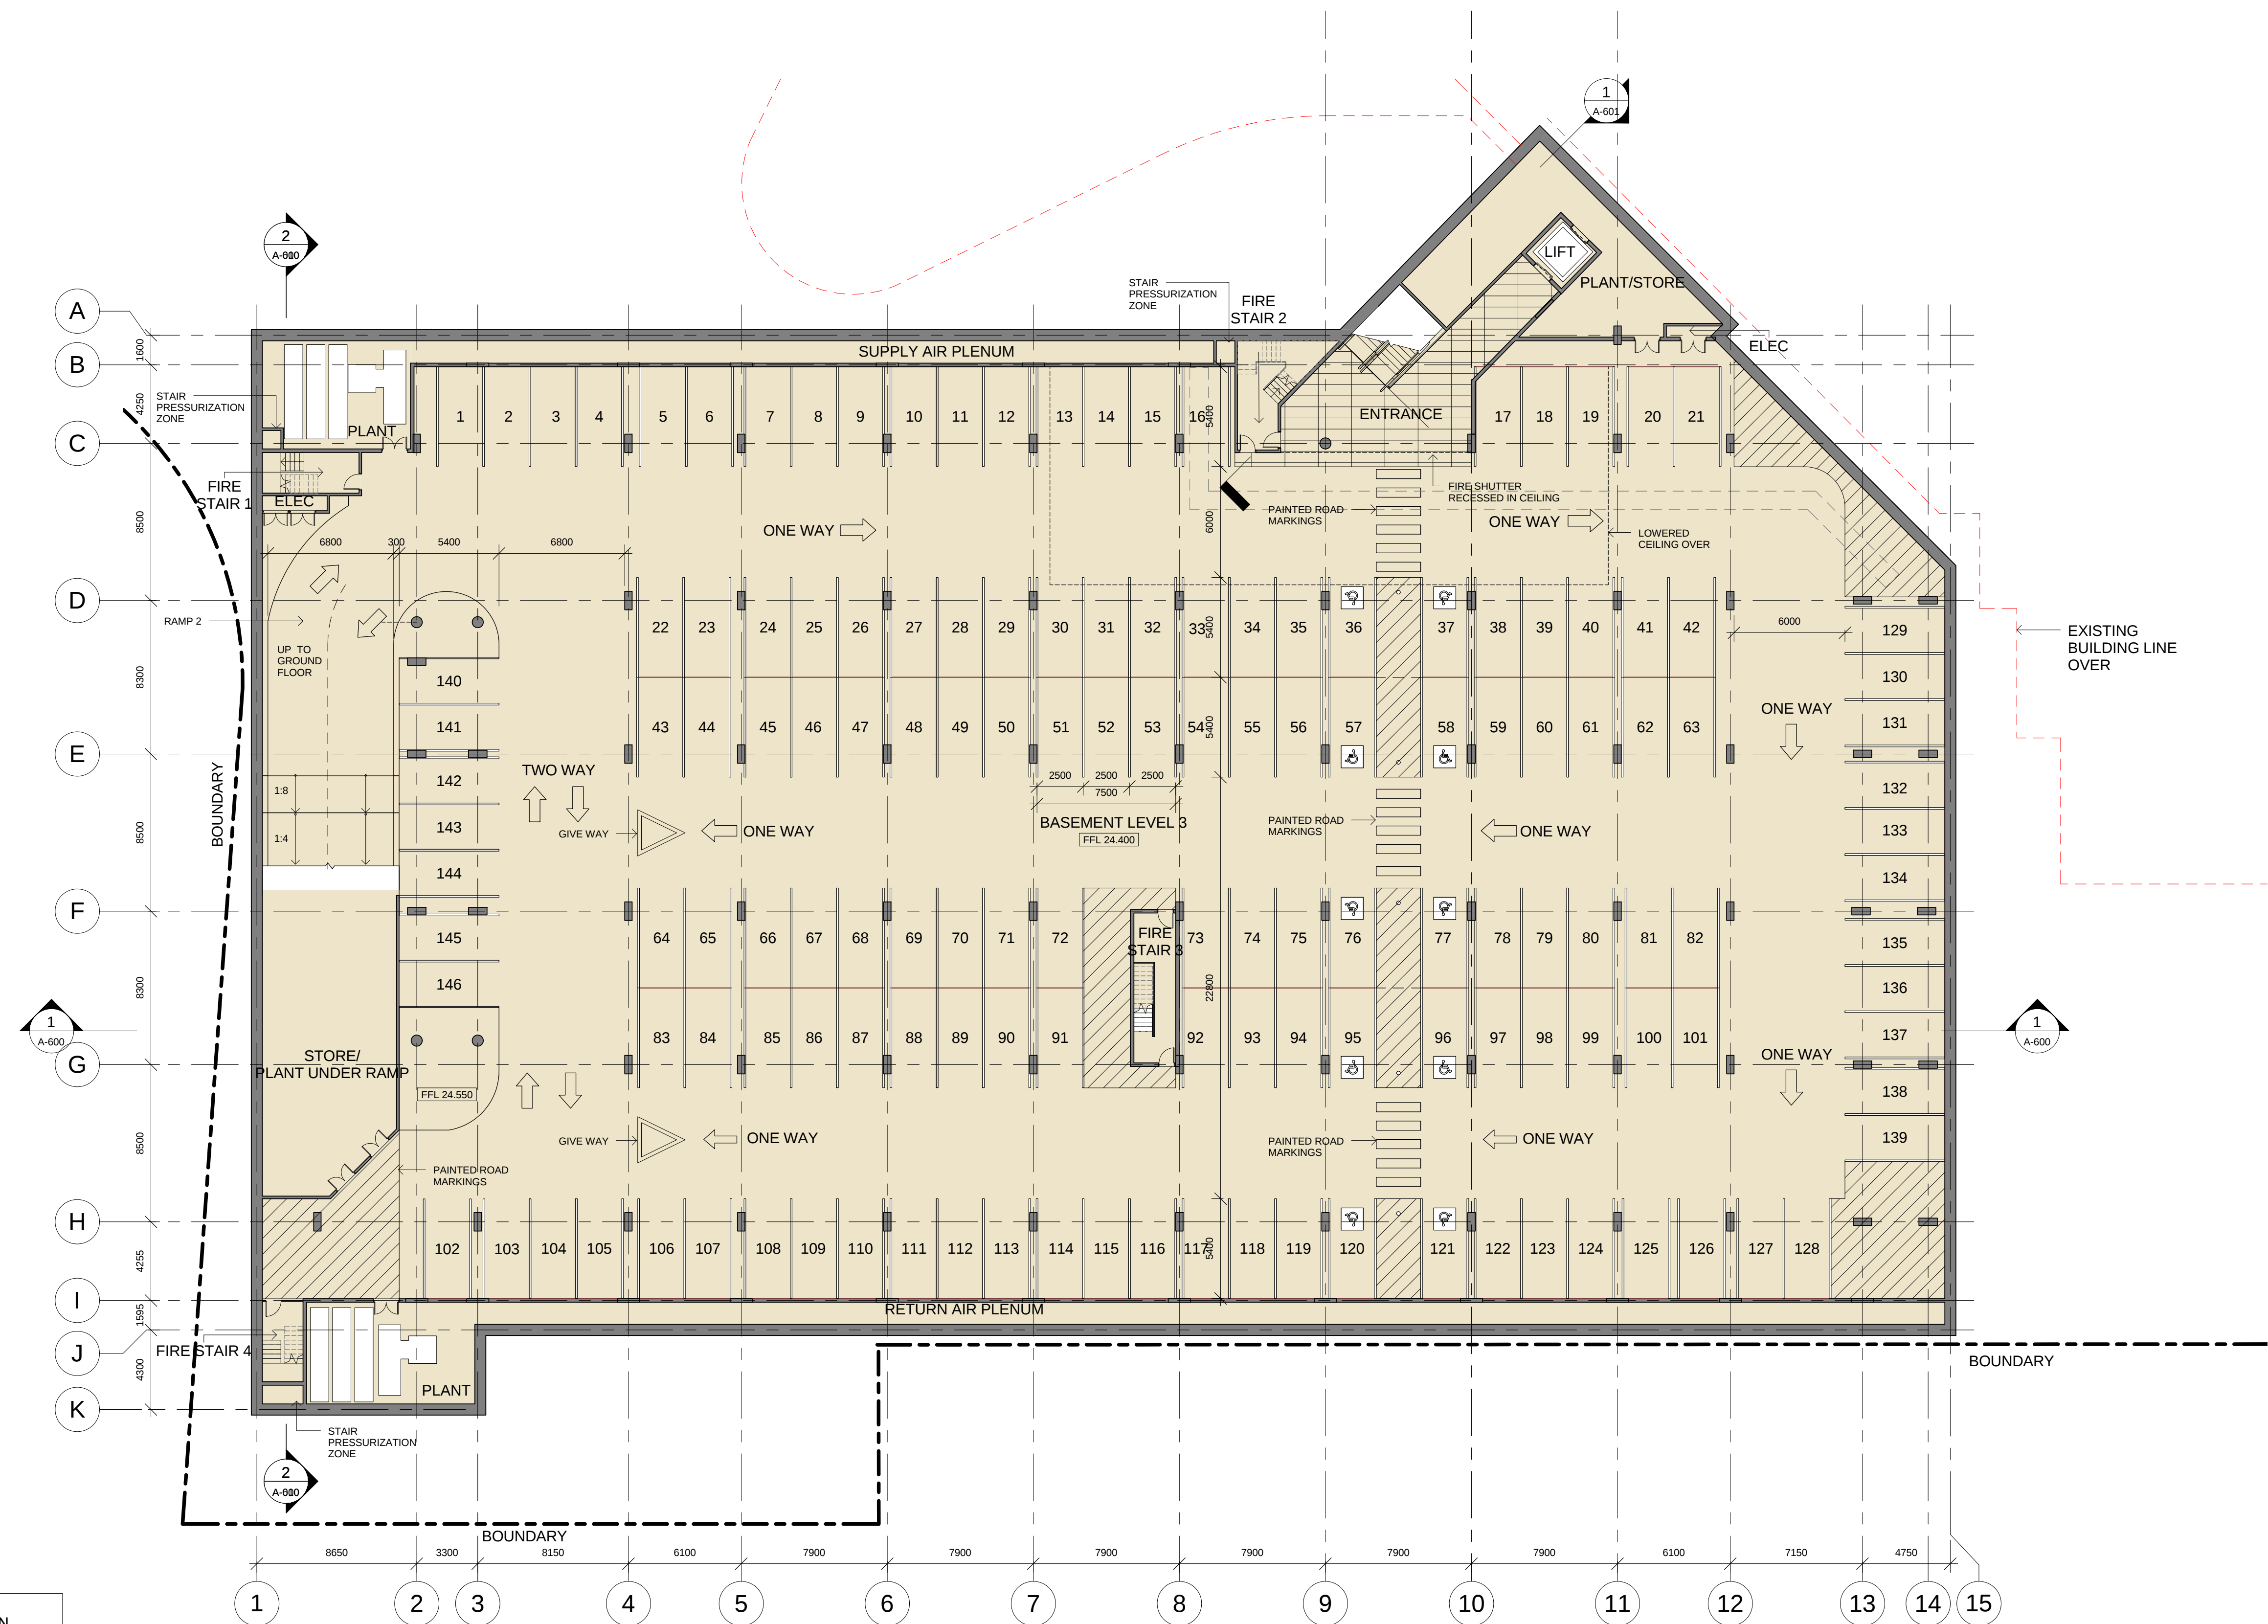

DEVELOPMENT APPLICATION
ONLY NOT FOR CONSTRUCTION



WMK Architecture
L1 346-348 Kent St
Sydney NSW 2000
Telephone 02 9299 0401
Facsimile 02 9299 0402
wmkarchitecture.com
ABN 25 082 956 929

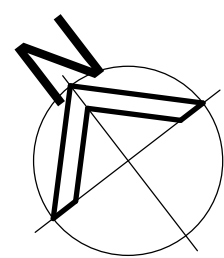

Issue	Description	Date
P1	PRELIMINARY ISSUE	22.04.14
P2	UPDATED TO 1200 SCALE	28.04.14
P3	CARPARK LAYOUT UPDATED DRAWING RE-NUMBERED	16.05.14
P4	LAYOUT UPDATED	28.05.14
P5	LAYOUT UPDATED	03.06.14
P6	DRAFT DA SUBMISSION	05.06.14
P7	DA SUBMISSION	12.06.14
P8	DA SUBMISSION-TRAFFIC COMMENTS ADDED	16.06.14

Issue	Description	Date
-------	-------------	------

CONSULTANT



CLIENT
MOUNT PRITCHARD AND
DISTRICT COMMUNITY CLUB LTD
101 MEADOWS ROAD, MT PRITCHARD
NSW 2170

Title
UNDERGROUND CARPARK DA
CARPARK BASEMENT LEVEL 3



Dimensioned Drawings to take precedence over scaling. Contractor to verify all dimensions on site before construction. All inconsistencies to be reported to the Architect immediately. This drawing and its contents remain the copyright of WMK Architecture Pty Ltd ©

Parking Schedule	
Count	Level
38	GROUND LEVEL
139	BASEMENT 1
148	BASEMENT 2
146	BASEMENT 3

Grand total: 471

Drawing No.	Job Number	Issue
A-006	MPC 1/66	P8
Scale		Drawing Size
1 : 200		A1
Project No.	Date	Drawn By
1140	APR 2014	DMcD


CAD Reference
C:\PROJECTS\1140 Mounties\1140 Mounties Club.rvt

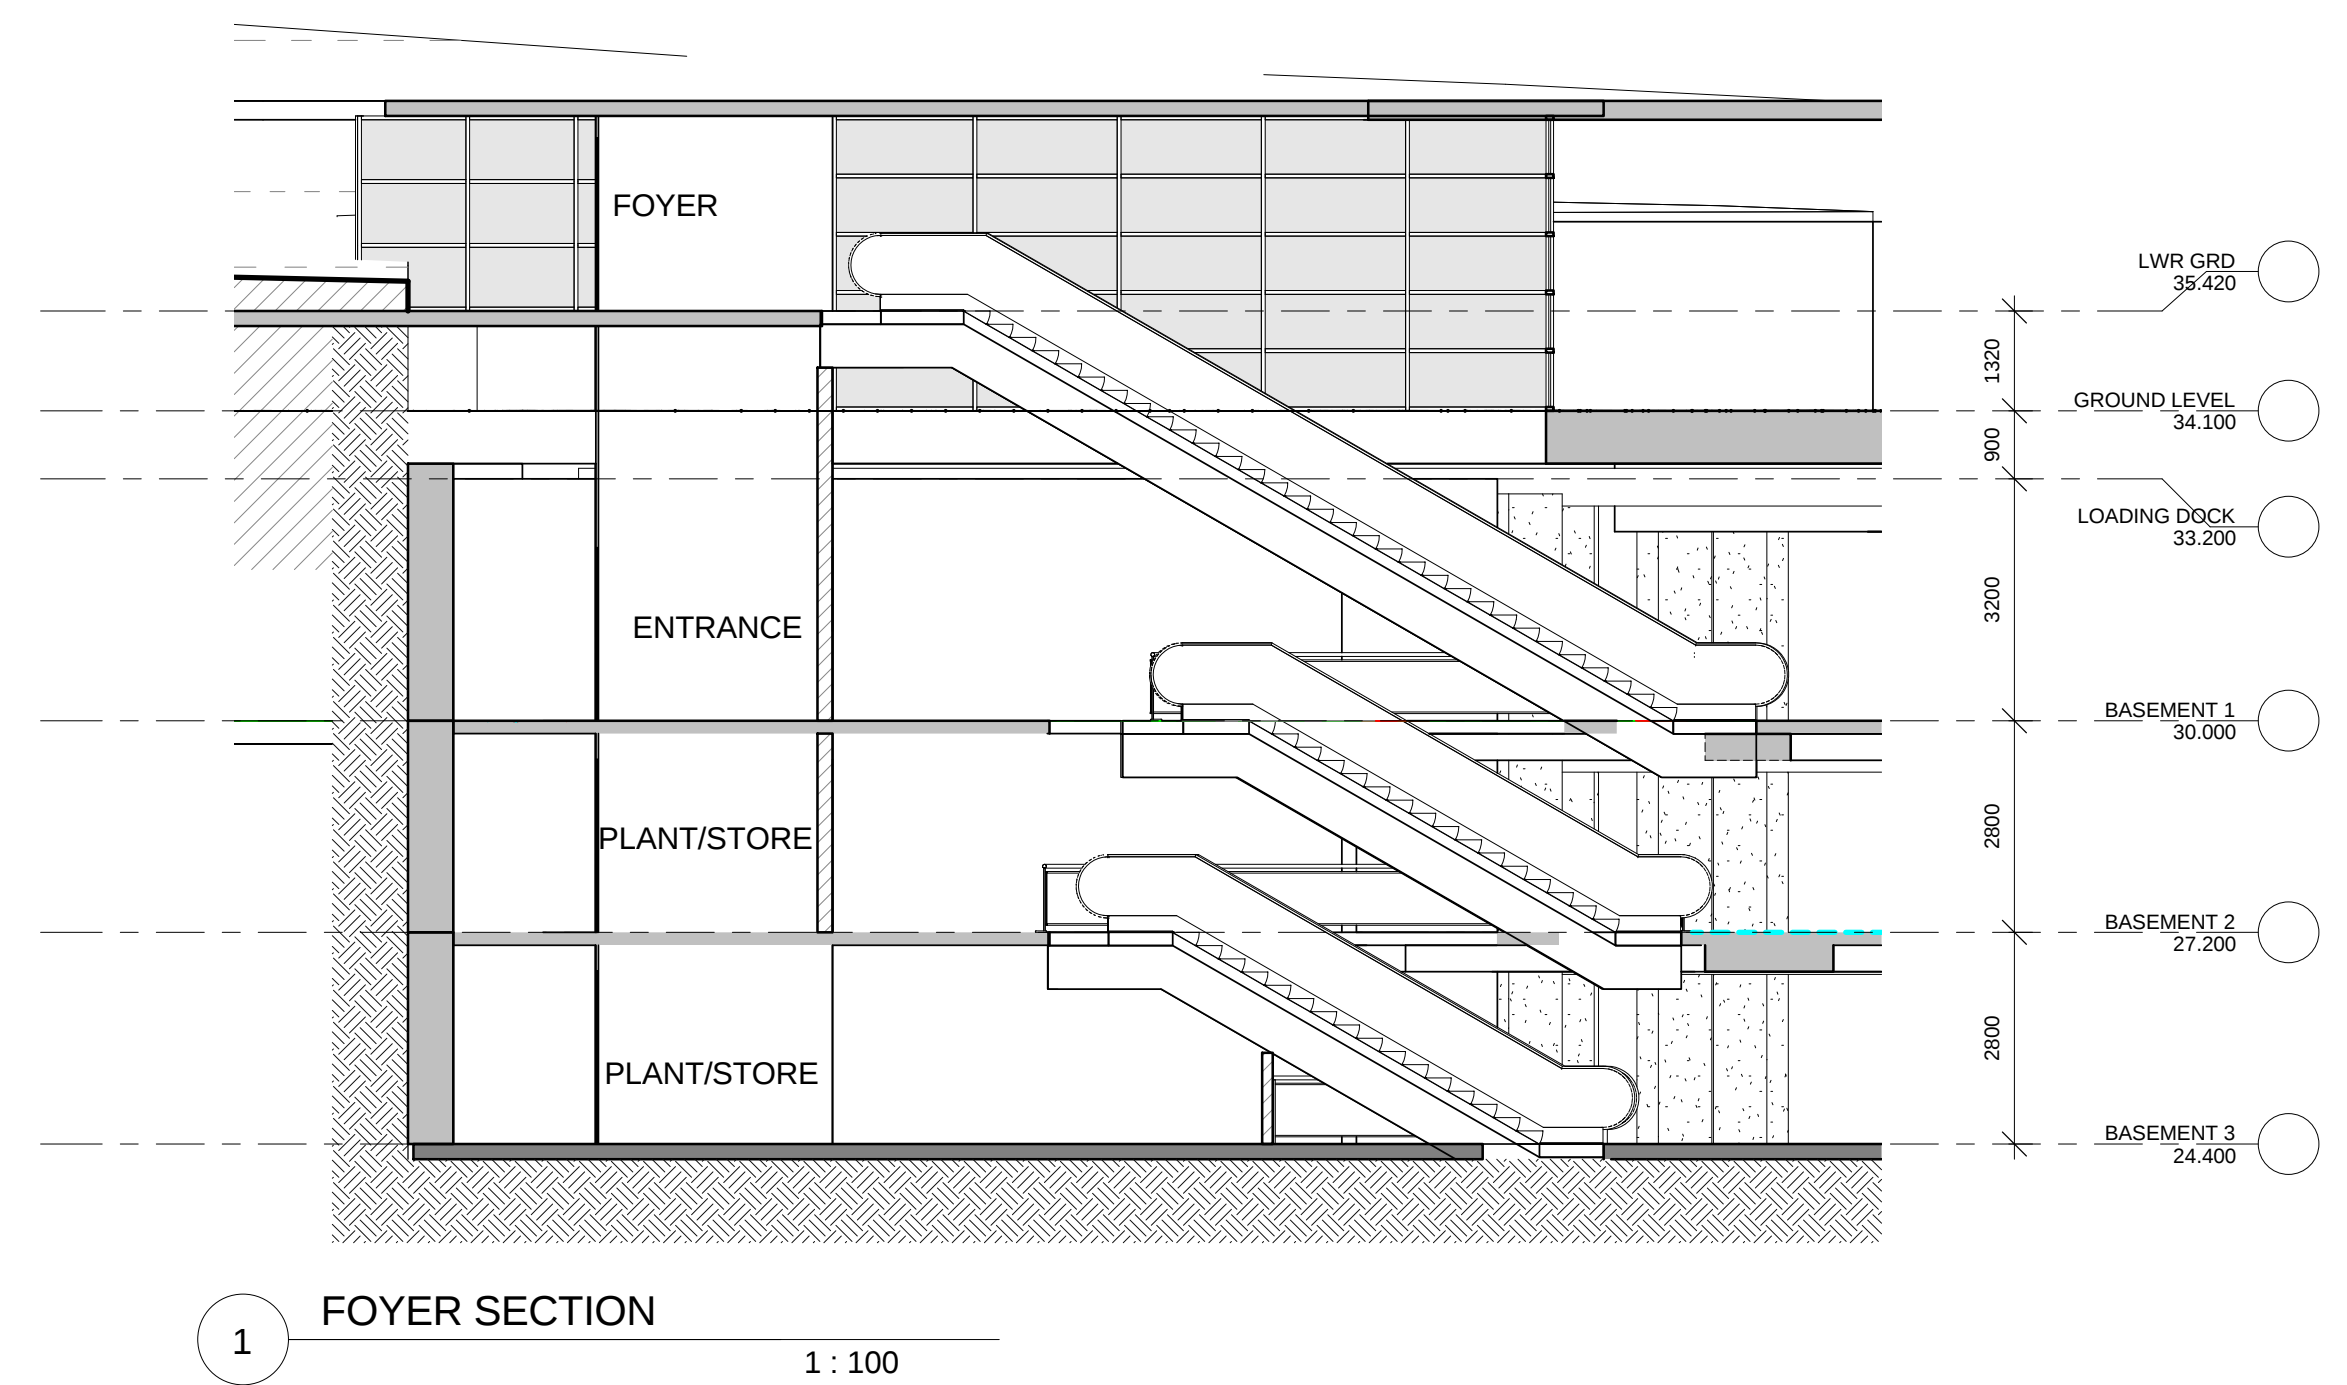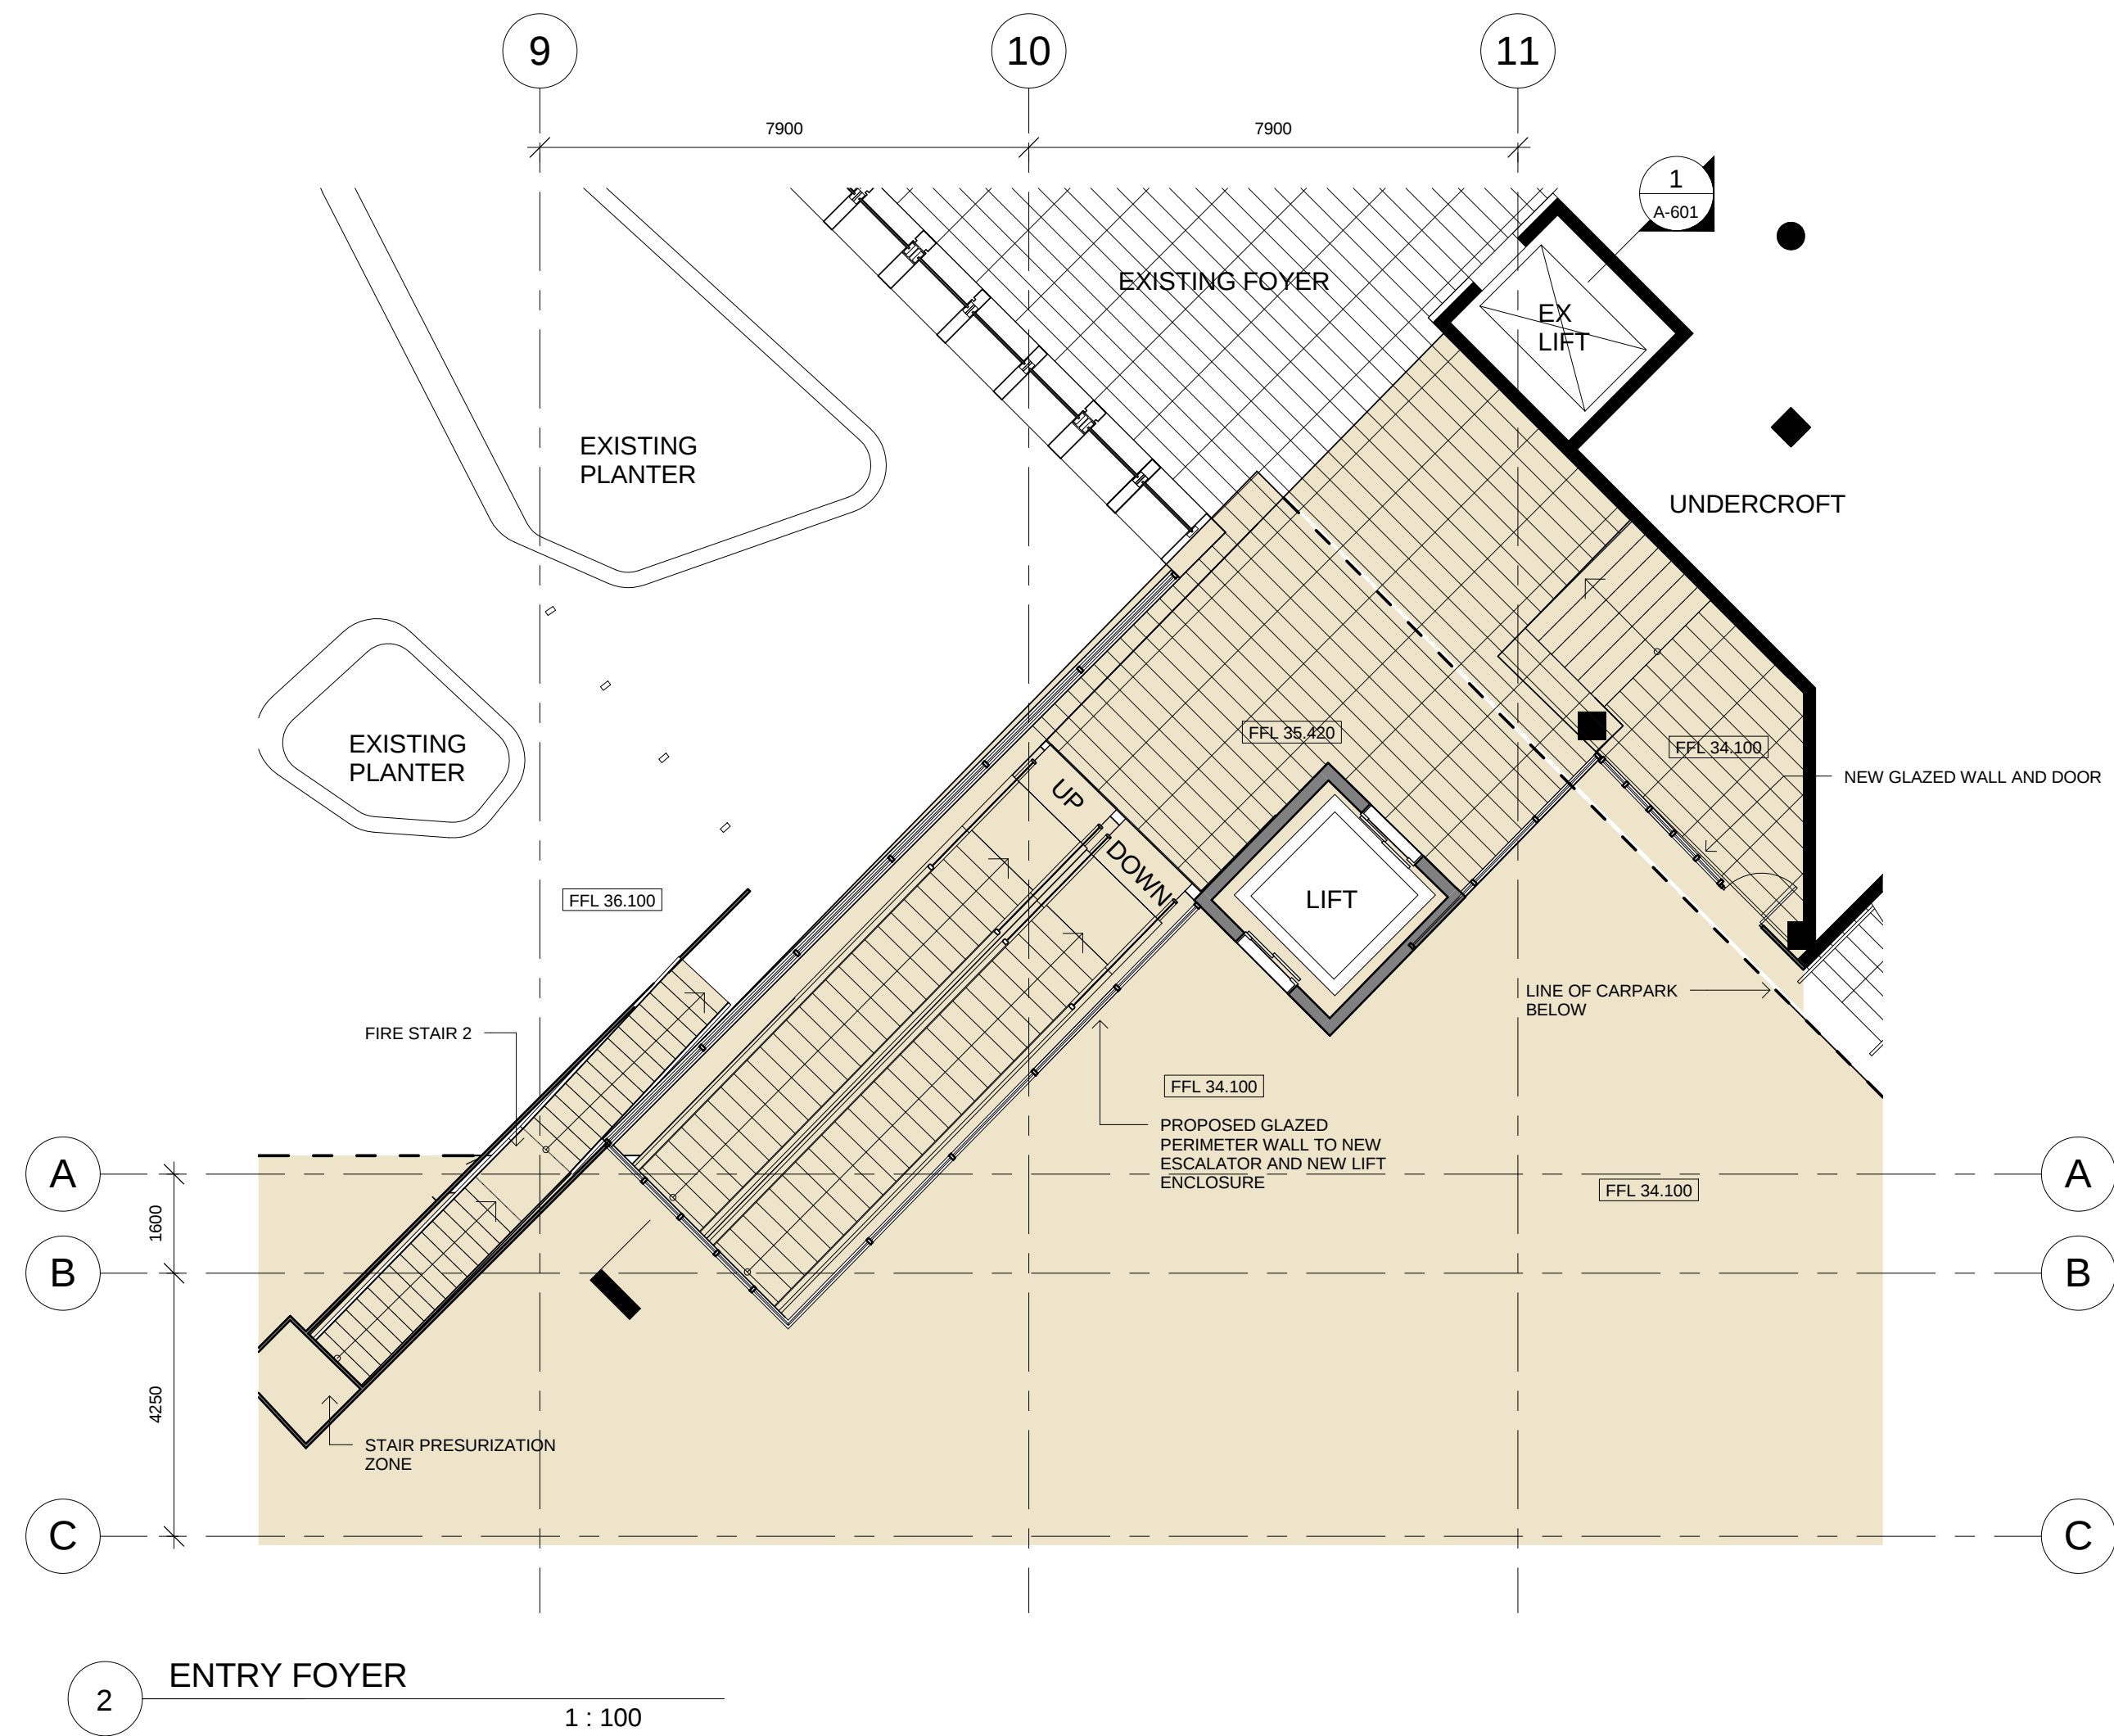

DEVELOPMENT APPLICATION
ONLY NOT FOR CONSTRUCTION



WMK Architecture
L1 346-348 Kent St
Sydney NSW 2000
Telephone 02 9299 0401
Facsimile 02 9299 0402
wmkarchitecture.com
ABN 25 082 956 929

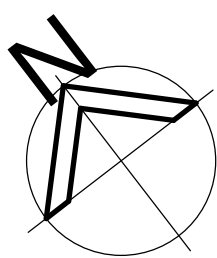

Issue	Description	Date
P1	DRAFT DA SUBMISSION	05.06.14
P2	DA SUBMISSION	12.06.14
P3	DA SUBMISSION-TRAFFIC COMMENTS ADDED	16.06.14

Issue	Description	Date
-------	-------------	------

CONSULTANT




CLIENT
MOUNT PRITCHARD AND
DISTRICT COMMUNITY CLUB LTD
101 MEADOWS ROAD, MT PRITCHARD
NSW 2170


Title
UNDERGROUND CARPARK DA
ENTRY FOYER SECTION &
DETAIL

Dimensioned Drawings to take precedence over scaling. Contractor to verify all dimensions
on site before construction. All inconsistencies to be reported to the Architect immediately.
This drawing and its contents remain the copyright of WMK Architecture Pty Ltd ©


Drawing No. A-601	Job Number MPC 1/66	Issue P3
Scale 1 : 100		Drawing Size A1
Project No. 1140	Date APR 2014	Drawn By Author
CAD Reference C:\PROJECTS\1140 Mounties\1140 Mounties Club.rvt		

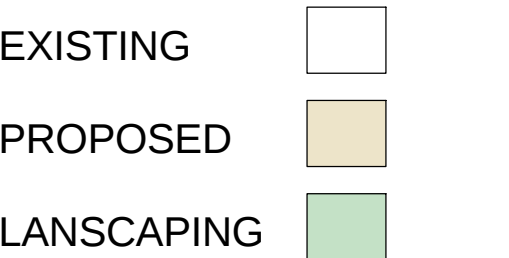

Dimensioned Drawings to take precedence over scaling. Contractor to verify all dimensions on site before construction. All inconsistencies to be reported to the Architect immediately. This drawing and its contents remain the copyright of WMK Architecture Pty Ltd ©

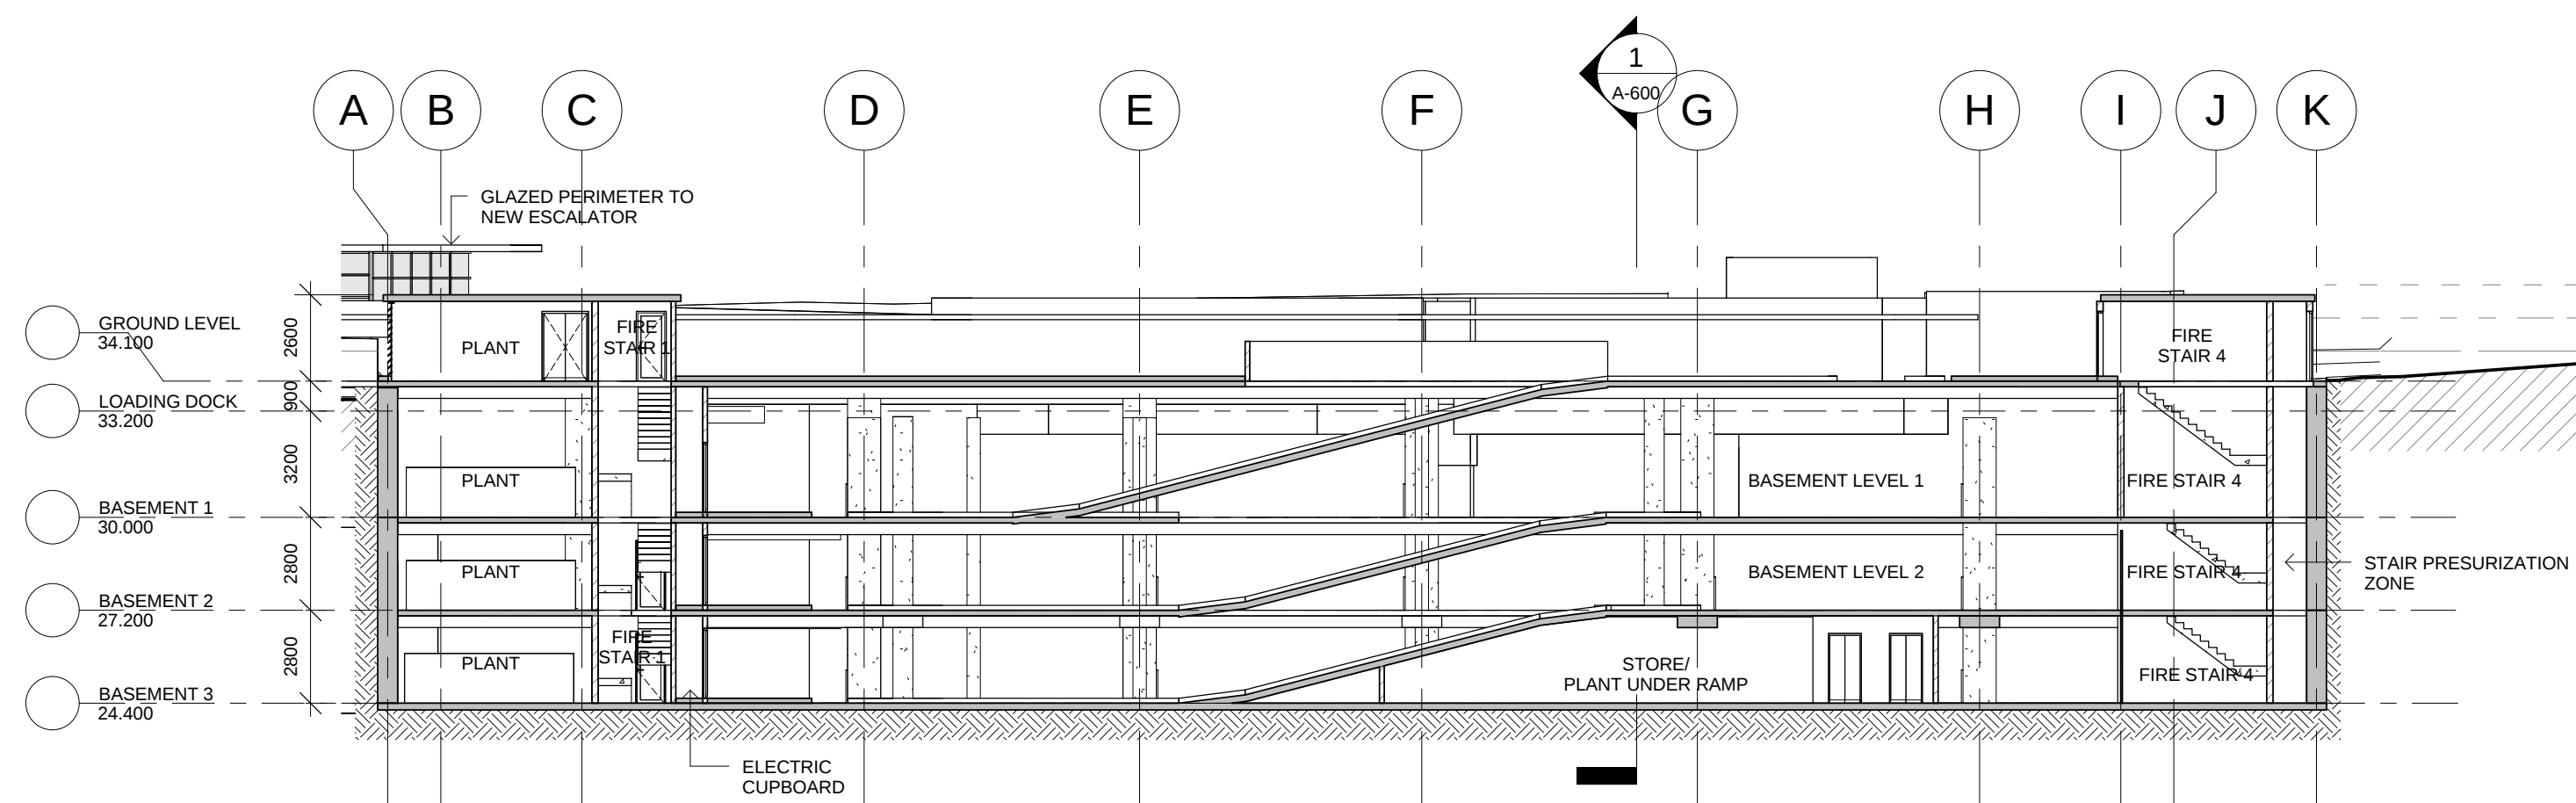

2 CARPARK SECTION 2
1 : 200

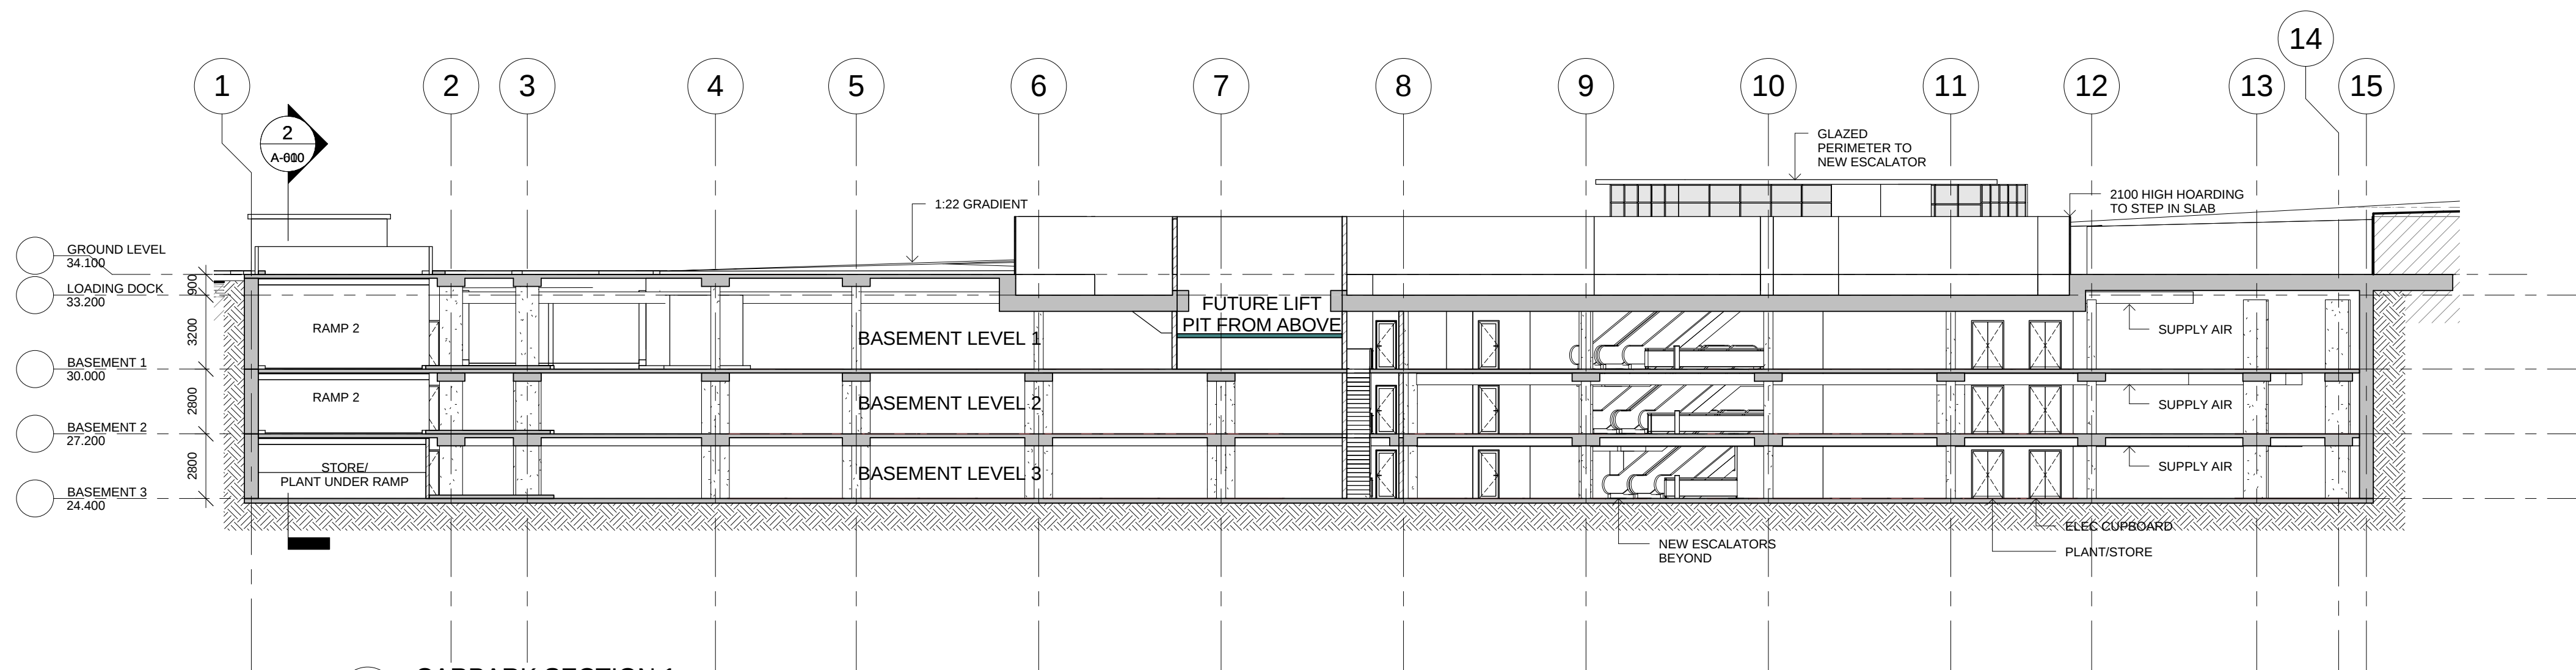


1 CARPARK SECTION 1
1 : 200

DEVELOPMENT APPLICATION
ONLY NOT FOR CONSTRUCTION



WMK Architecture
L1 346-348 Kent St
Sydney NSW 2000
Telephone 02 9299 0401
Facsimile 02 9299 0402
wmkarchitecture.com
ABN 25 082 956 929

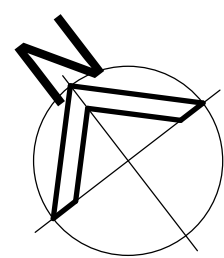

Issue	Description	Date
P1	WORK IN PROGRESS	16.05.14
P2	LAYOUT UPDATED	28.05.14
P3	LAYOUT UPDATED	03.06.14
P4	DRAFT DA SUBMISSION	05.06.14
P5	DA SUBMISSION	12.06.14
P6	DA SUBMISSION-TRAFFIC COMMENTS ADDED	16.06.14

Issue	Description	Date
P1	WORK IN PROGRESS	16.05.14
P2	LAYOUT UPDATED	28.05.14
P3	LAYOUT UPDATED	03.06.14
P4	DRAFT DA SUBMISSION	05.06.14
P5	DA SUBMISSION	12.06.14
P6	DA SUBMISSION-TRAFFIC COMMENTS ADDED	16.06.14

CONSULTANT




CLIENT
MOUNT PRITCHARD AND
DISTRICT COMMUNITY CLUB LTD
101 MEADOWS ROAD, MT PRITCHARD
NSW 2170

Title
UNDERGROUND CARPARK DA
SECTION 1 & 2

Dimensioned Drawings to take precedence over scaling. Contractor to verify all dimensions on site before construction. All inconsistencies to be reported to the Architect immediately. This drawing and its contents remain the copyright of WMK Architecture Pty Ltd ©


Drawing No. A-600	Job Number MPC 1/66	Issue P6
Scale As indicated		Drawing Size A1
Project No. 1140	Date APR 2014	Drawn By DMcD
CAD Reference C:\PROJECTS\1140 Mounties\1140 Mounties Club.rvt		

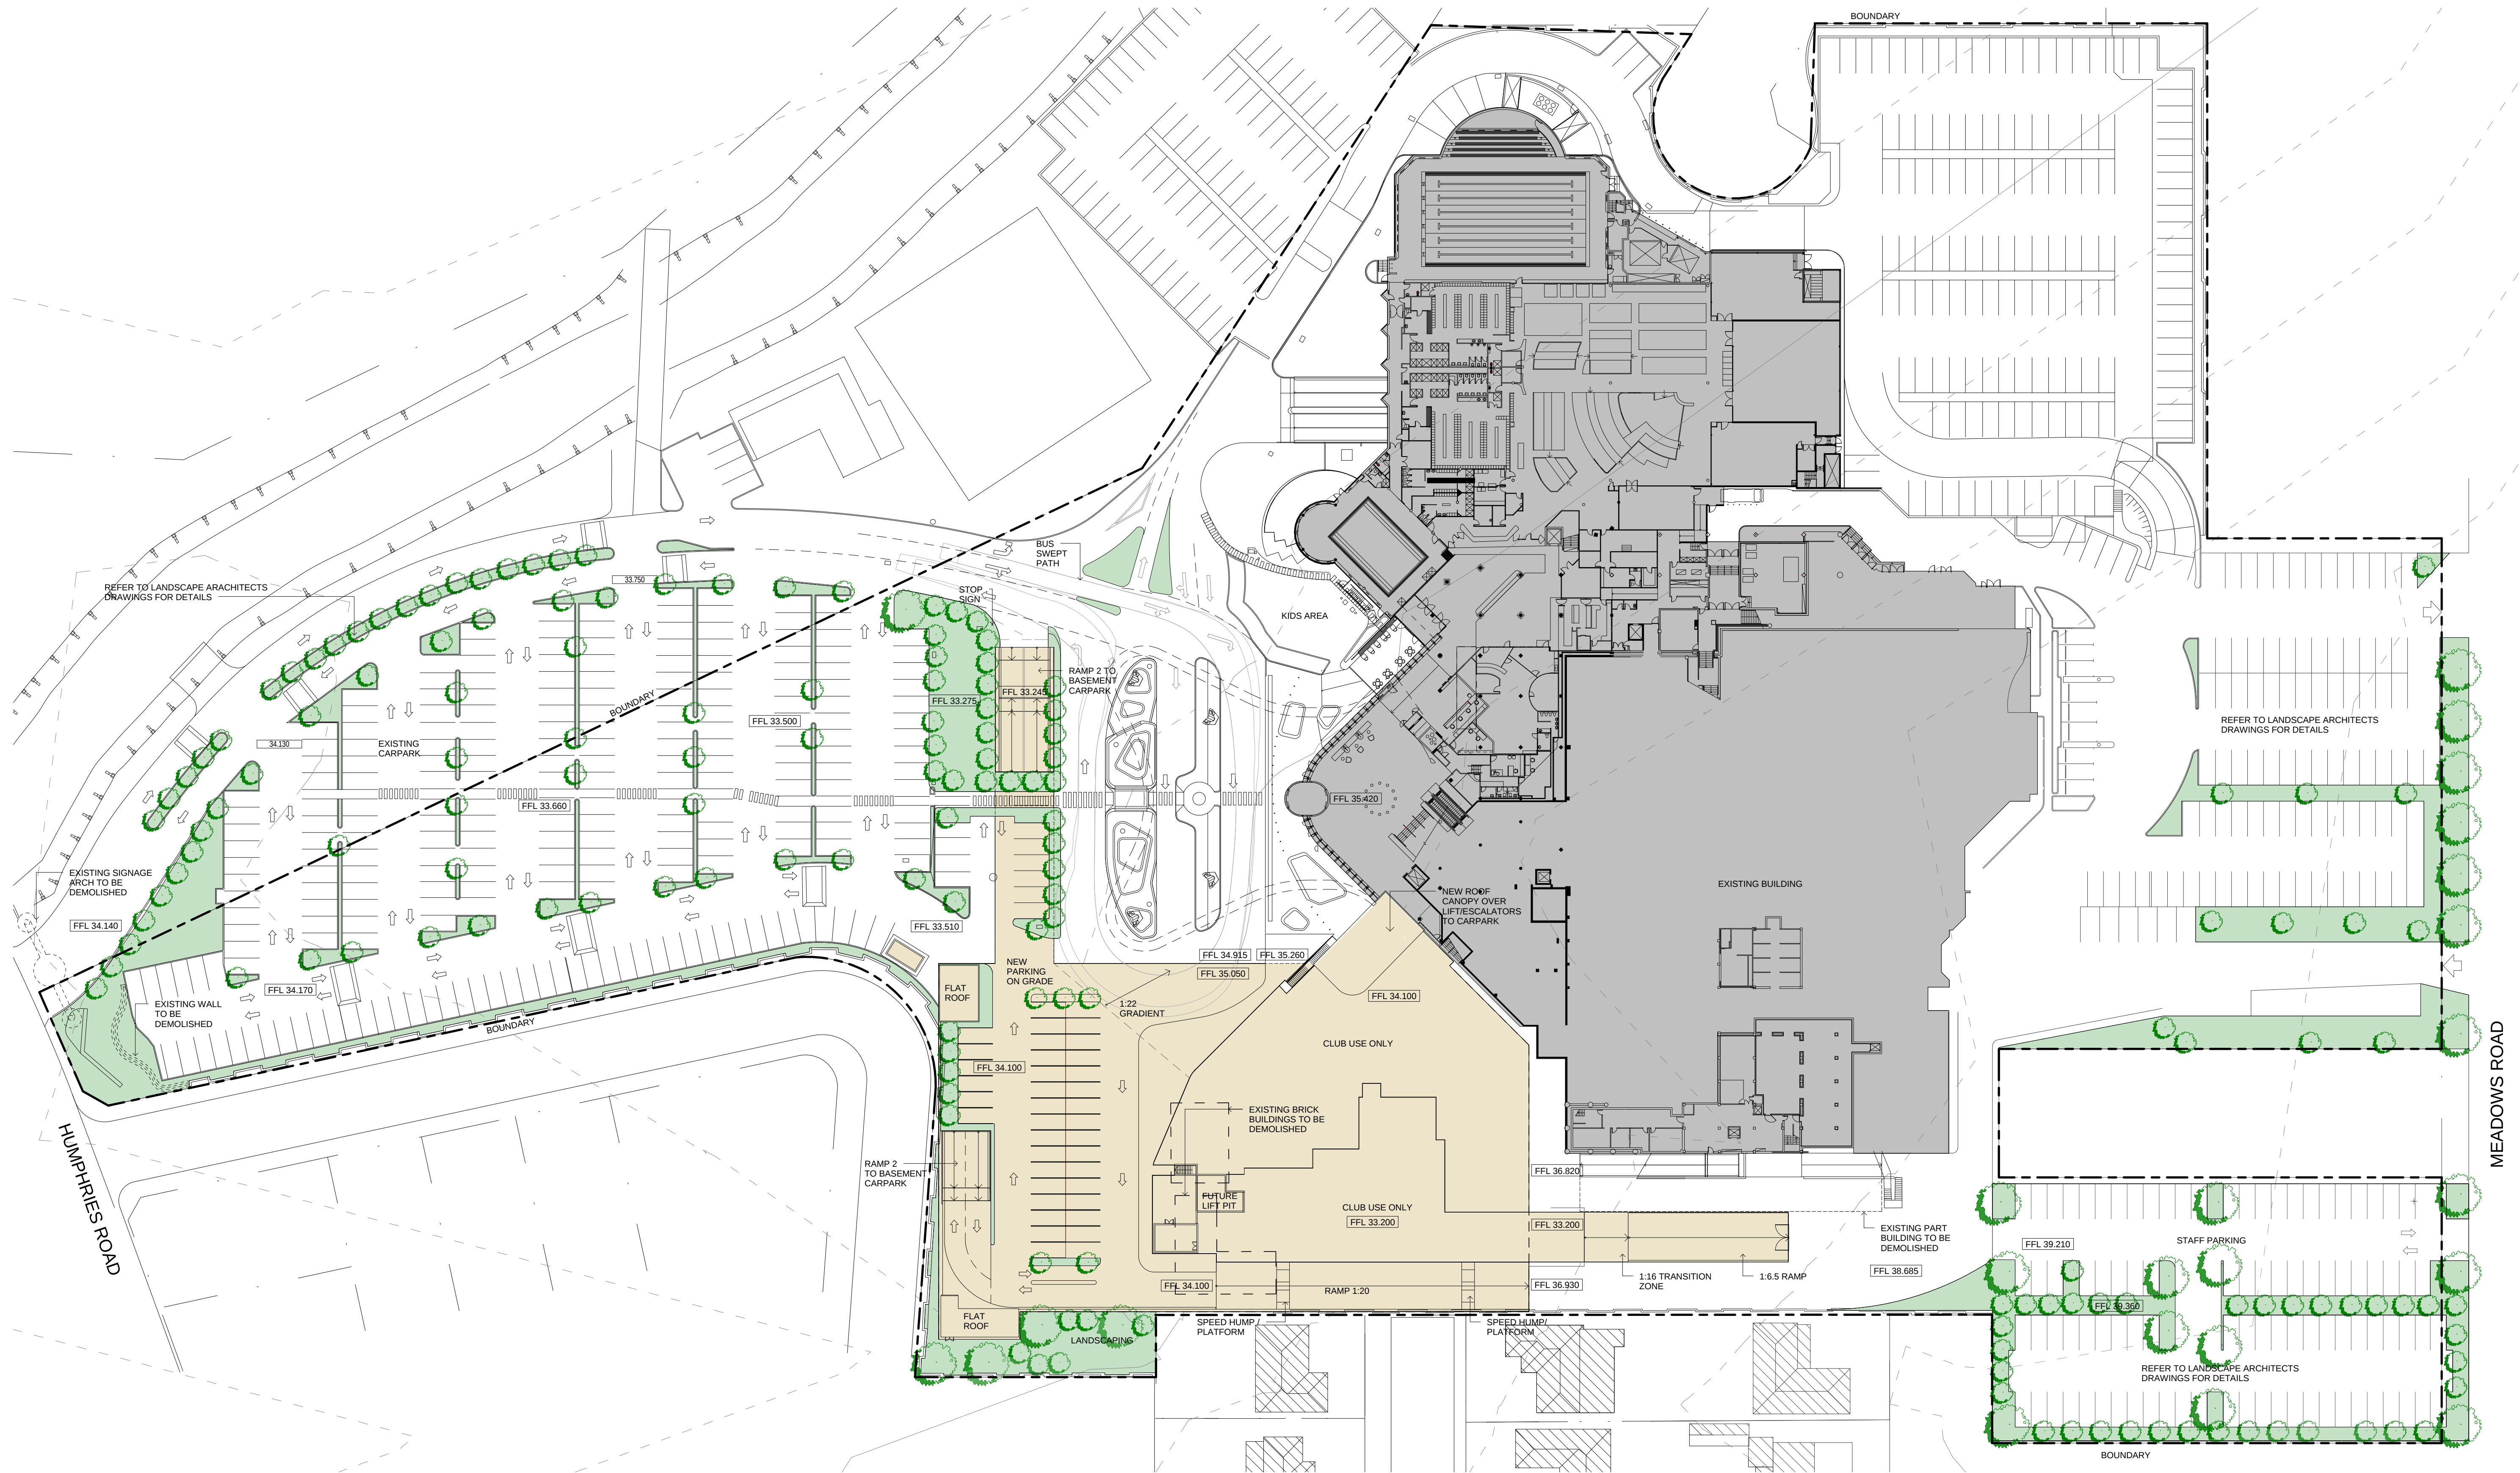

DEVELOPMENT APPLICATION
ONLY NOT FOR CONSTRUCTION



WMK Architecture
L1 346-348 Kent St
Sydney NSW 2000
Telephone 02 9299 0401
Facsimile 02 9299 0402
wmkarchitecture.com
ABN 25 082 956 929

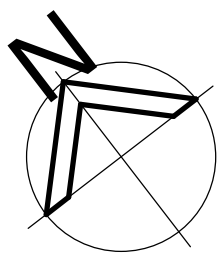

Issue	Description	Date
P1	LAYOUT UPDATED	28.05.14
P2	LAYOUT UPDATED	03.06.14
P3	DRAFT DA SUBMISSION	05.06.14
P4	DA SUBMISSION	12.06.14
P5	DA SUBMISSION-TRAFFIC COMMENTS ADDED	16.06.14
P6	DA SUBMISSION-LANDSCAPE ADDED	20.06.14

Issue Description Date

CONSULTANT



CLIENT
MOUNT PRITCHARD AND
DISTRICT COMMUNITY CLUB LTD
101 MEADOWS ROAD, MT PRITCHARD
NSW 2170

Title
UNDERGROUND CARPARK DA
SITE PLAN

Dimensioned Drawings to take precedence over scaling. Contractor to verify all dimensions on site before construction. All inconsistencies to be reported to the Architect immediately. This drawing and its contents remain the copyright of WMK Architecture Pty Ltd ©

Drawing No.	Job Number	Issue
A-002	MPC 1/66	P6
Scale		Drawing Size
As indicated		A1
Project No.	Date	Drawn By
1140	APR 2014	DMcD

CAD Reference
C:\PROJECTS\1140 Mounties\1140 Mounties Club.rvt