


- LEGEND
- NOT PART OF THIS APPROVAL
 - EXTENT OF WORKS BOUNDARY
 - SITE BOUNDARY

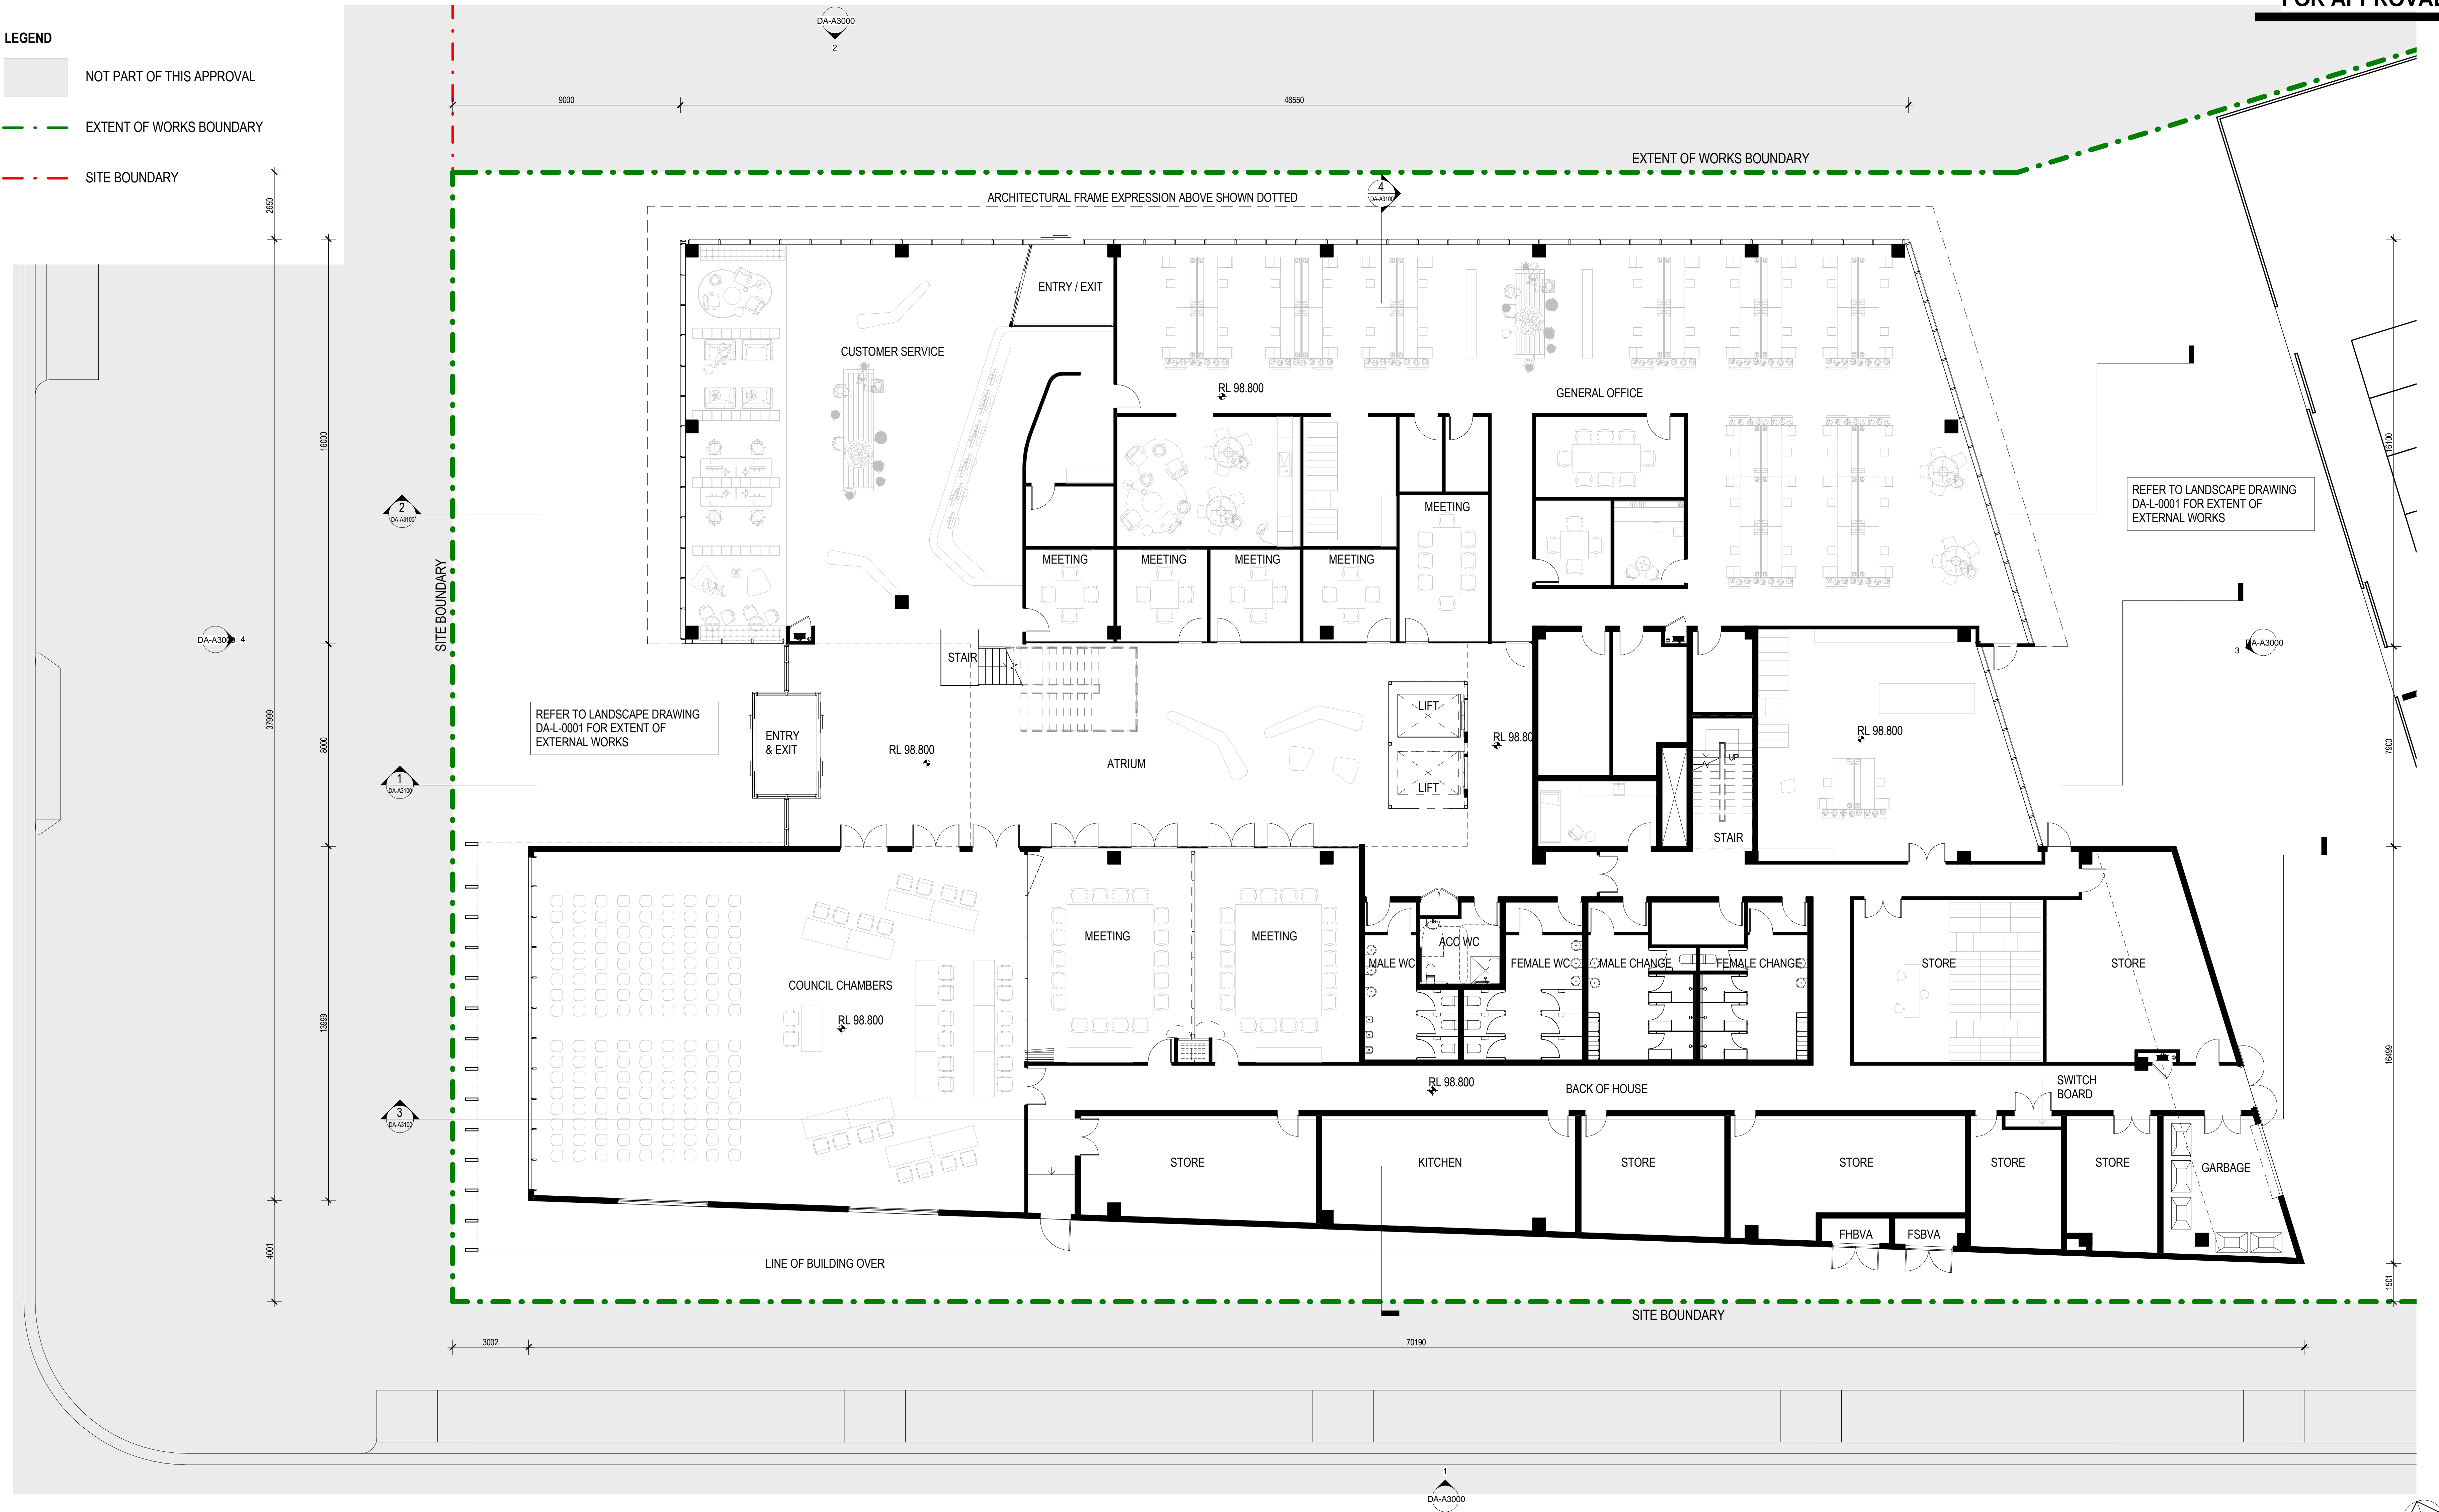

Amendments			Amendments		
Issue	Description	Date	Issue	Description	Date
A	ISSUED FOR PRE-DA MEETING	31/07/14			
B	ISSUED FOR DA APPROVAL	13/08/14			
C	ISSUED FOR DA APPROVAL	20/08/14			
D	ISSUED FOR DA APPROVAL	10/10/14			
E	ISSUED FOR DA APPROVAL	31/10/14			
F	ISSUED FOR DA APPROVAL	21/11/14			
	-Windows to Chambers amended				

Mechanical/Structural/Electrical/Lift/Dry Fire/Environmental
NORTHROP 60 HICKSON RD, SYDNEY NSW 2000
Hydraulic/Wet Fire Quantity Surveyor
EWFW SUITE 5, LEVEL 1, 330 WATTLE ST ULTIMO NSW 2007
NCC Consultant
CERTIS PO BOX 48, BROADWAY NSW 2007

Planner
JBA Level 7, 77 Berry Street, North Sydney
Quantity Surveyor
WILDE & WOLLARD Level 1, 815 Pacific Highway, Chatswood NSW 2067
Access Consultant
MGAC Studio 106/56, Bowman Street, Pyrmont NSW 2009

Traffic
TRAFFIX Suite 3.08 46a Macleay St, Potts Point NSW 2011
Acoustic
ACOUSTIC LOGIC 9 Sarah St, Mascot NSW 2020
Waste Management
FORESIGHT ENVIRONMENTAL PO Box 1008, North Sydney NSW 2020

Client
CAMDEN COUNCIL PO BOX 183, CAMDEN NSW 2570



GROUP GSA
Group GSA Pty Ltd ABN 76 002 113 779
Level 7, 80 William St East Sydney NSW
Australia 2011 www.groupgsa.com
T +612 9361 4144 F +612 9332 3458
architecture interior design urban design landscape
norm architect M. Sheldon 3990

Project Title			
Oran Park Administration Centre			
Drawing Title			
Ground Floor Plan			
This drawing is the copyright of Group GSA Pty Ltd and may not be altered, reproduced or transmitted in any form or by any means in part or in whole without the written permission of Group GSA Pty Ltd. All levels and dimensions are to be checked and verified on site prior to the commencement of any work, making of shop drawings or fabrication of components. Do not scale drawings. Use figured dimensions.			

0m 1m 2m 4m 6m			
SCALE BAR (1:100)			
NORTH			
Approved	Checked	GB	
BG			
Drawing Created (date)	Drawing Created (by)	EK	
11/07/14			
Scale	Project No	Drawing No	Issue
As @B1 indicated	14012	DA-A2000	F