


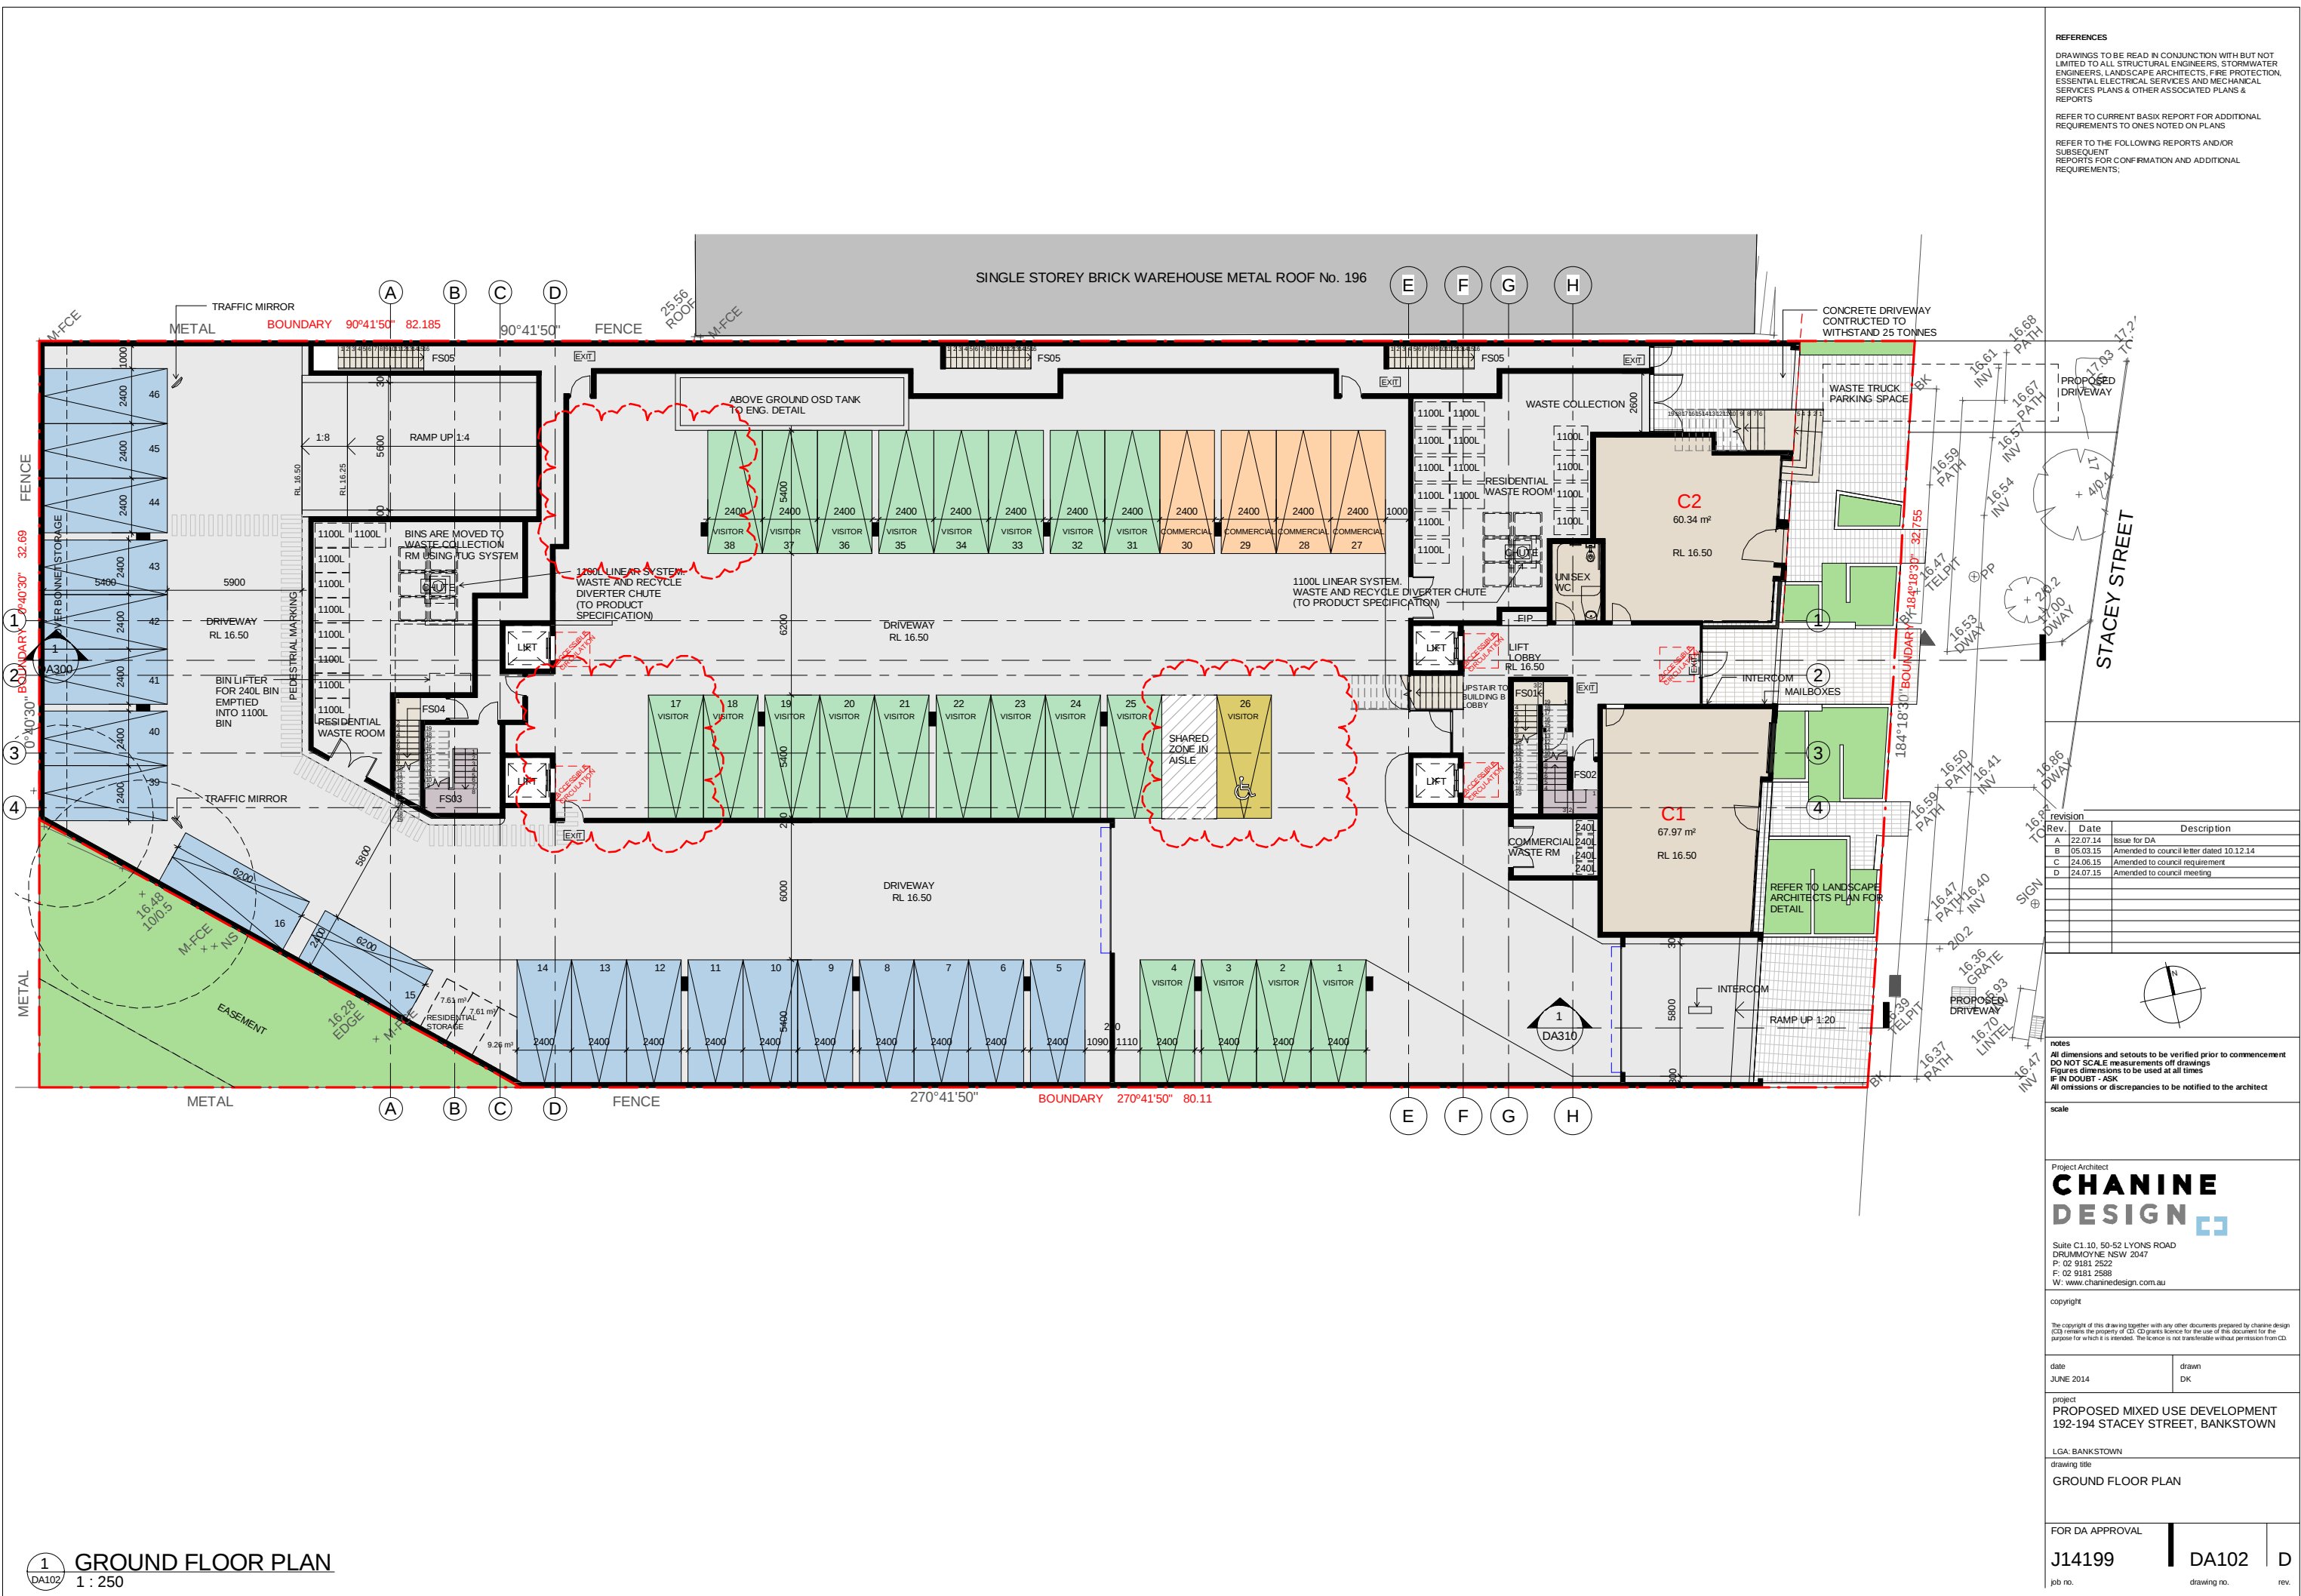

REFERENCES

DRAWINGS TO BE READ IN CONJUNCTION WITH BUT NOT LIMITED TO ALL STRUCTURAL ENGINEERS, STORMWATER ENGINEERS, LANDSCAPE ARCHITECTS, FIRE PROTECTION, ESSENTIAL ELECTRICAL SERVICES AND MECHANICAL SERVICES PLANS & OTHER ASSOCIATED PLANS & REPORTS

REFER TO CURRENT BASIX REPORT FOR ADDITIONAL REQUIREMENTS TO ONES NOTED ON PLANS

REFER TO THE FOLLOWING REPORTS AND/OR SUBSEQUENT REPORTS FOR CONFIRMATION AND ADDITIONAL REQUIREMENTS:

Rev	Date	Description
A	22.07.14	Issue for DA
B	05.03.15	Amended to council letter dated 10.12.14
C	24.06.15	Amended to council requirement
D	24.07.15	Amended to council meeting

notes

All dimensions and setbacks to be verified prior to commencement

DO NOT SCALE measurements off drawings

Figures dimensions to be used at all times

IF IN DOUBT - ASK

All omissions or discrepancies to be notified to the architect

Project Architect

CHANINE DESIGN

Suite C1.10, 50-52 LYONS ROAD
DURHAMMOYNE NSW 2047
P: 02 9181 2522
F: 02 9181 2588
W: www.chaninedesign.com.au

date JUNE 2014	drawn DK
project PROPOSED MIXED USE DEVELOPMENT 192-194 STACEY STREET, BANKSTOWN	
LGA: BANKSTOWN	
drawing title GROUND FLOOR PLAN	
FOR DA APPROVAL J14199	DA102
job no.	drawing no.
	rev.