


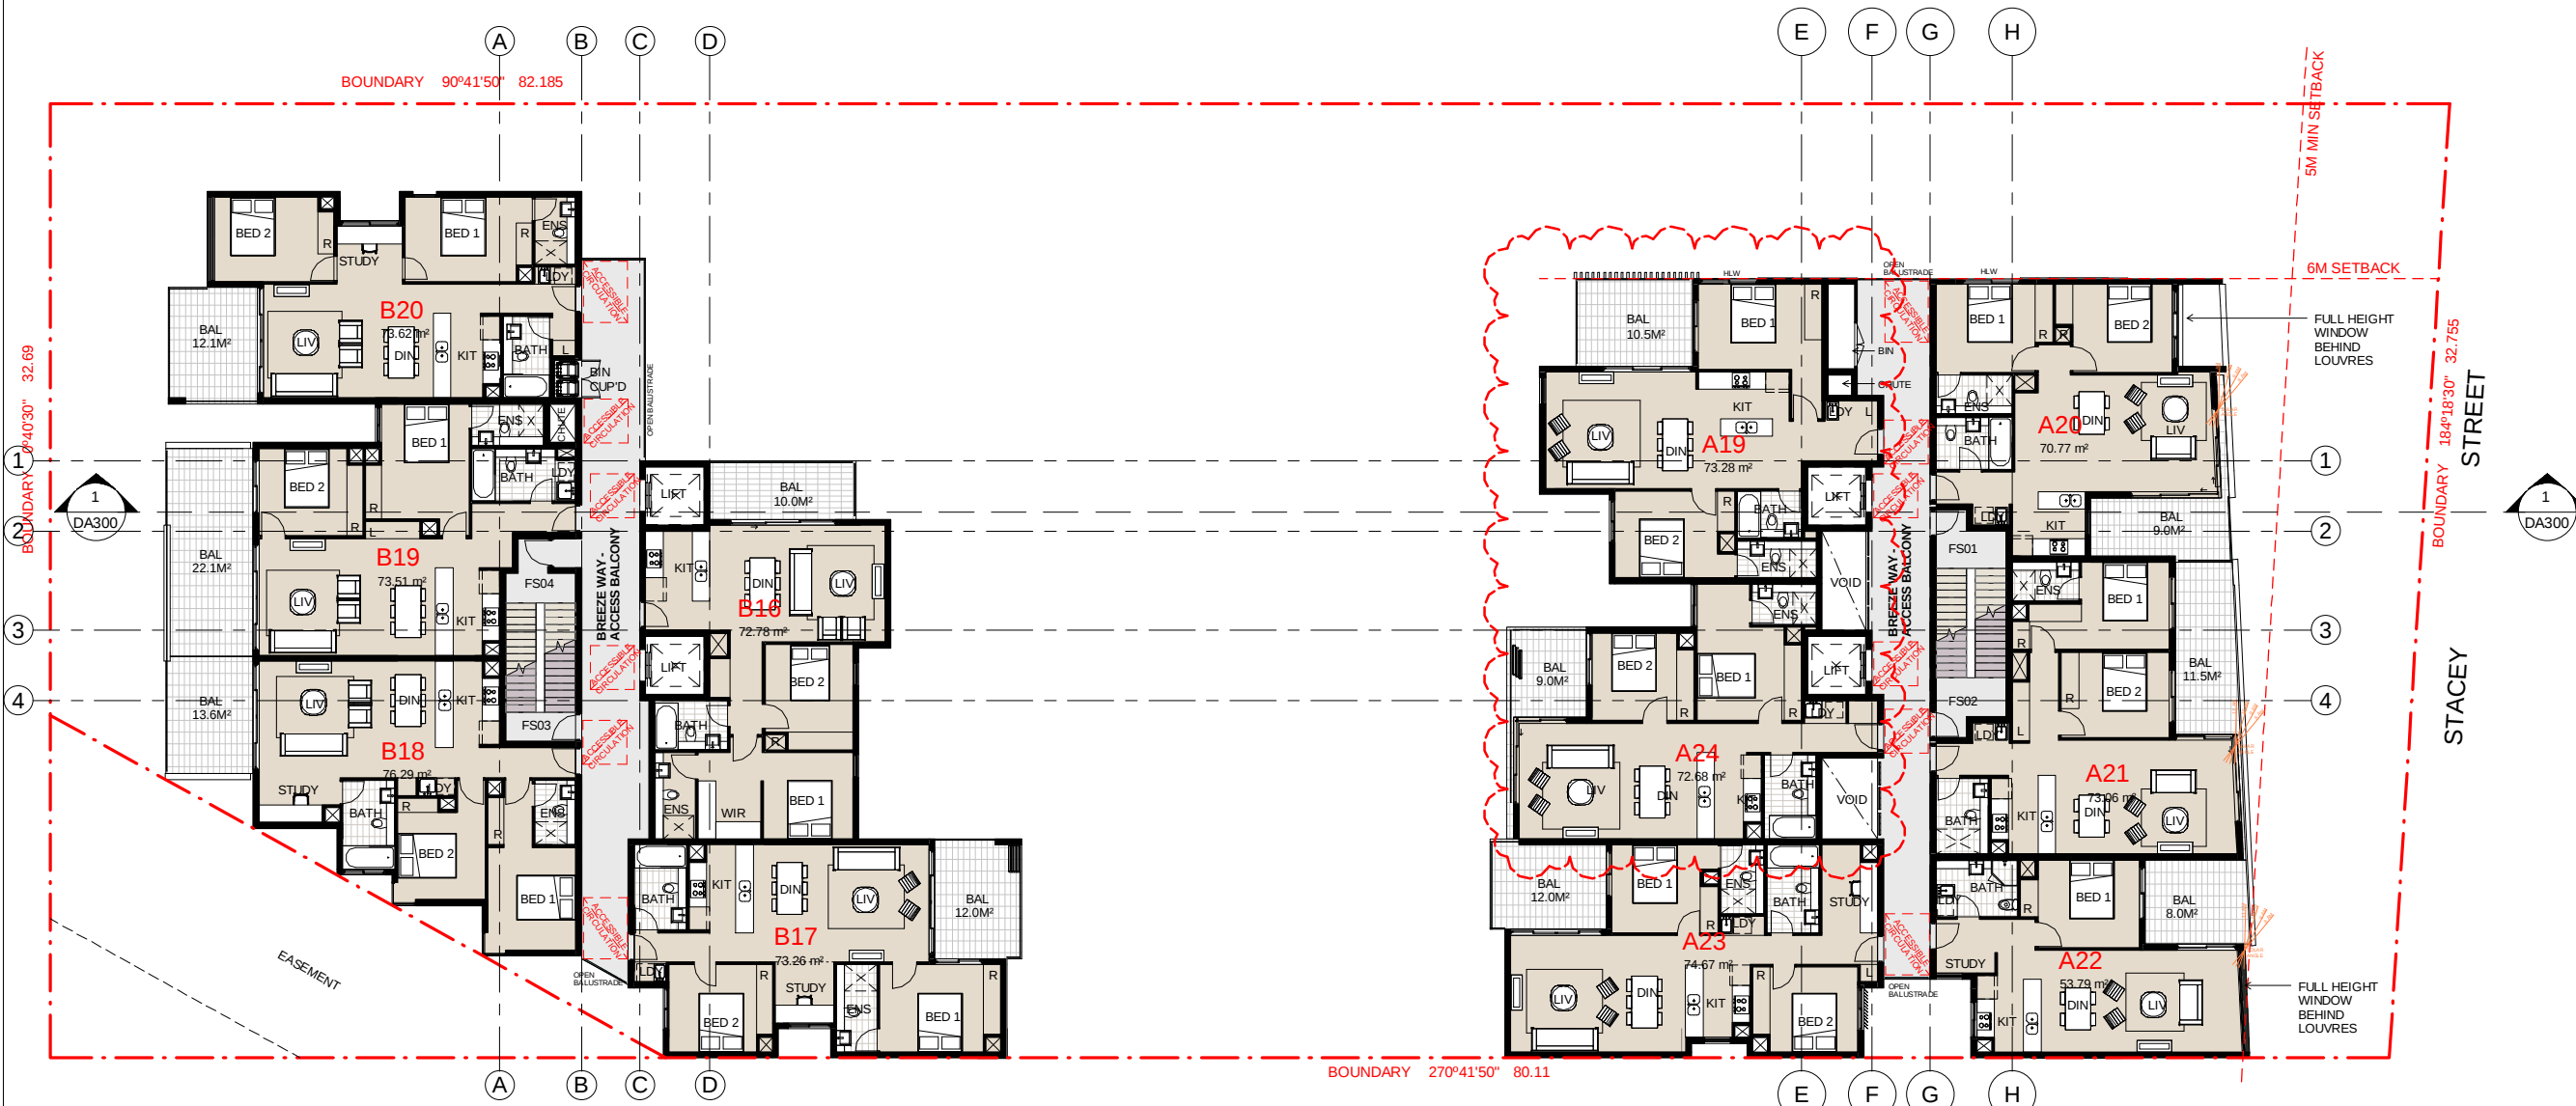

REFERENCES

DRAWINGS TO BE READ IN CONJUNCTION WITH BUT NOT LIMITED TO ALL STRUCTURAL ENGINEERS, STORMWATER ENGINEERS, LANDSCAPE ARCHITECTS, FIRE PROTECTION, ESSENTIAL ELECTRICAL SERVICES AND MECHANICAL SERVICES PLANS & OTHER ASSOCIATED PLANS & REPORTS

REFER TO CURRENT BASIX REPORT FOR ADDITIONAL REQUIREMENTS TO ONES NOTED ON PLANS

REFER TO THE FOLLOWING REPORTS AND/OR SUBSEQUENT REPORTS FOR CONFIRMATION AND ADDITIONAL REQUIREMENTS;

Rev	Date	Description
A	22.07.14	Issue for DA
C	24.06.15	Amended to council requirement
D	24.07.15	Amended to council meeting

notes

All dimensions and setbacks to be verified prior to commencement
DO NOT SCALE measurements off drawings
Figures dimensions to be used at all times
IF IN DOUBT - ASK
All omissions or discrepancies to be notified to the architect

scale

Project Architect

CHANINE DESIGN

Suite C1.10, 50-52 LYONS ROAD
DRUMMOYNE NSW 2047
P: 02 9181 2522
F: 02 9181 2588
W: www.chaninedesign.com.au

copyright

The copyright of this drawing together with any other documents prepared by chanine design (CD) remains the property of CD. CD grants license for the use of this document for the purpose for which it is intended. This license is not transferable without permission from CD.

date	drawn
JUNE 2014	DK
project	PROPOSED MIXED USE DEVELOPMENT 192-194 STACEY STREET, BANKSTOWN
LGA: BANKSTOWN	drawing title
LEVEL 04 FLOOR PLAN	

FOR DA APPROVAL		
J14199	DA106	D
job no.	drawing no.	rev.

1 LEVEL 04 FLOOR PLAN
DA106 1 : 250