
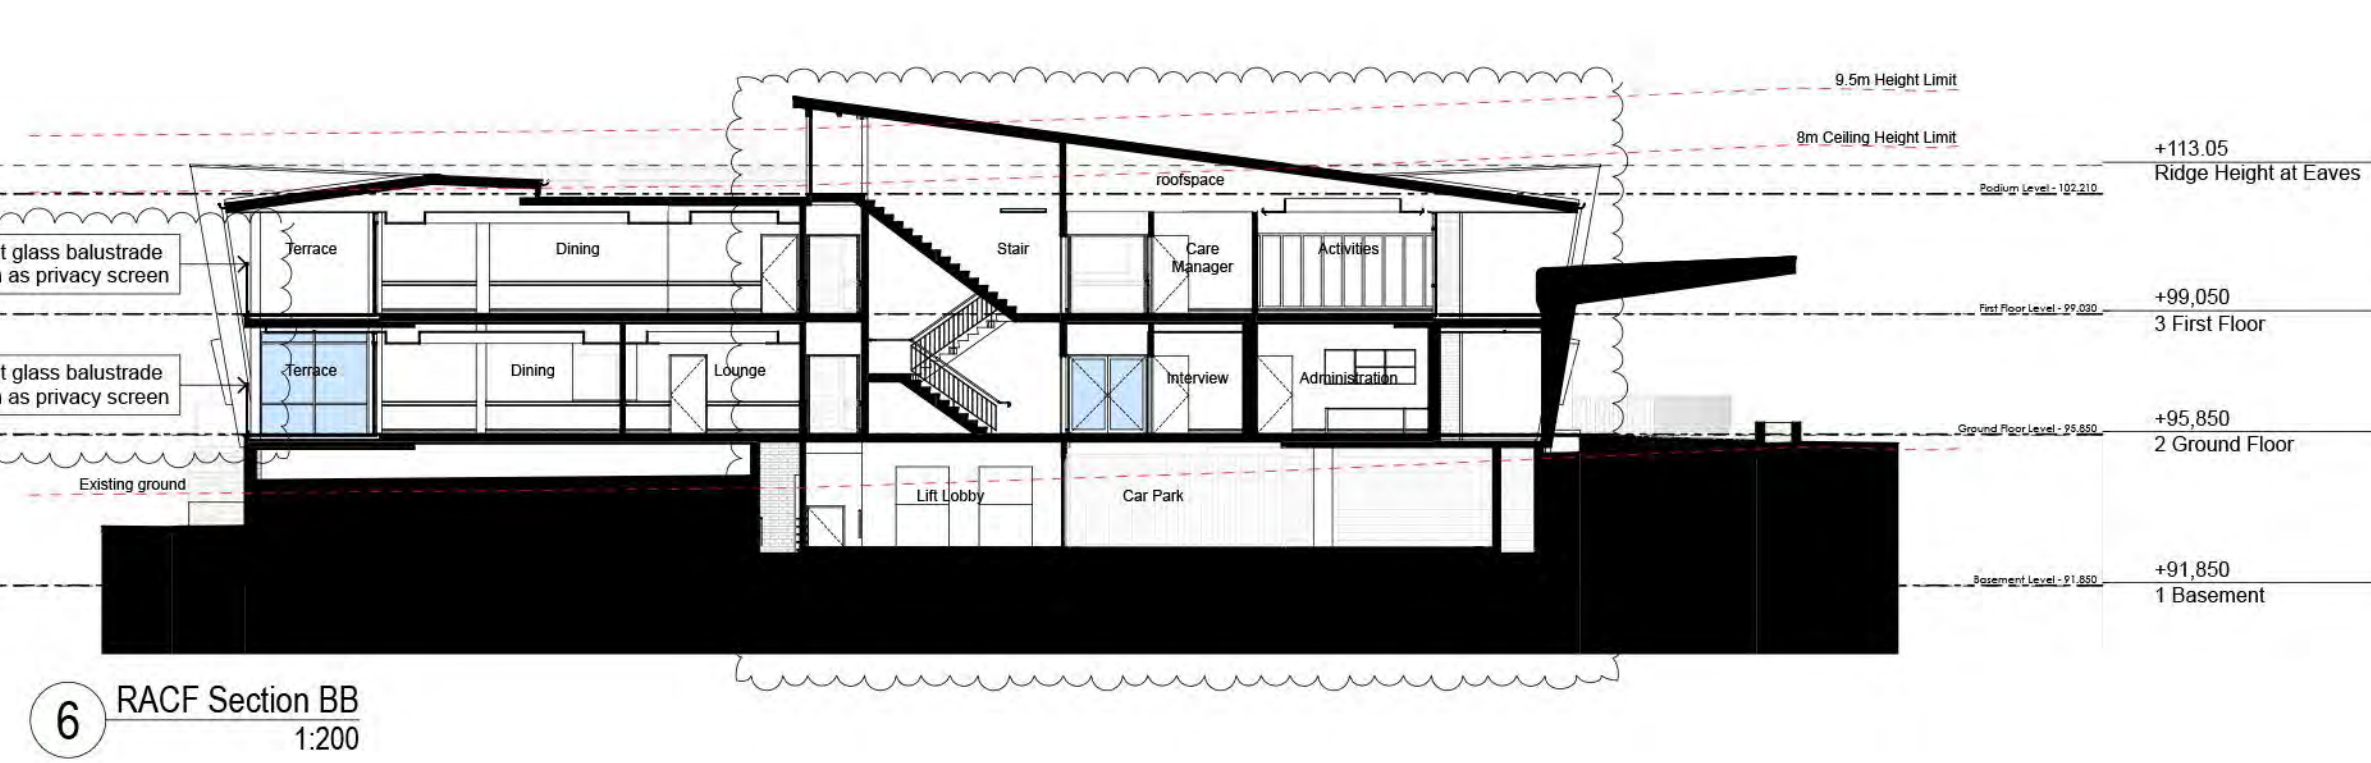
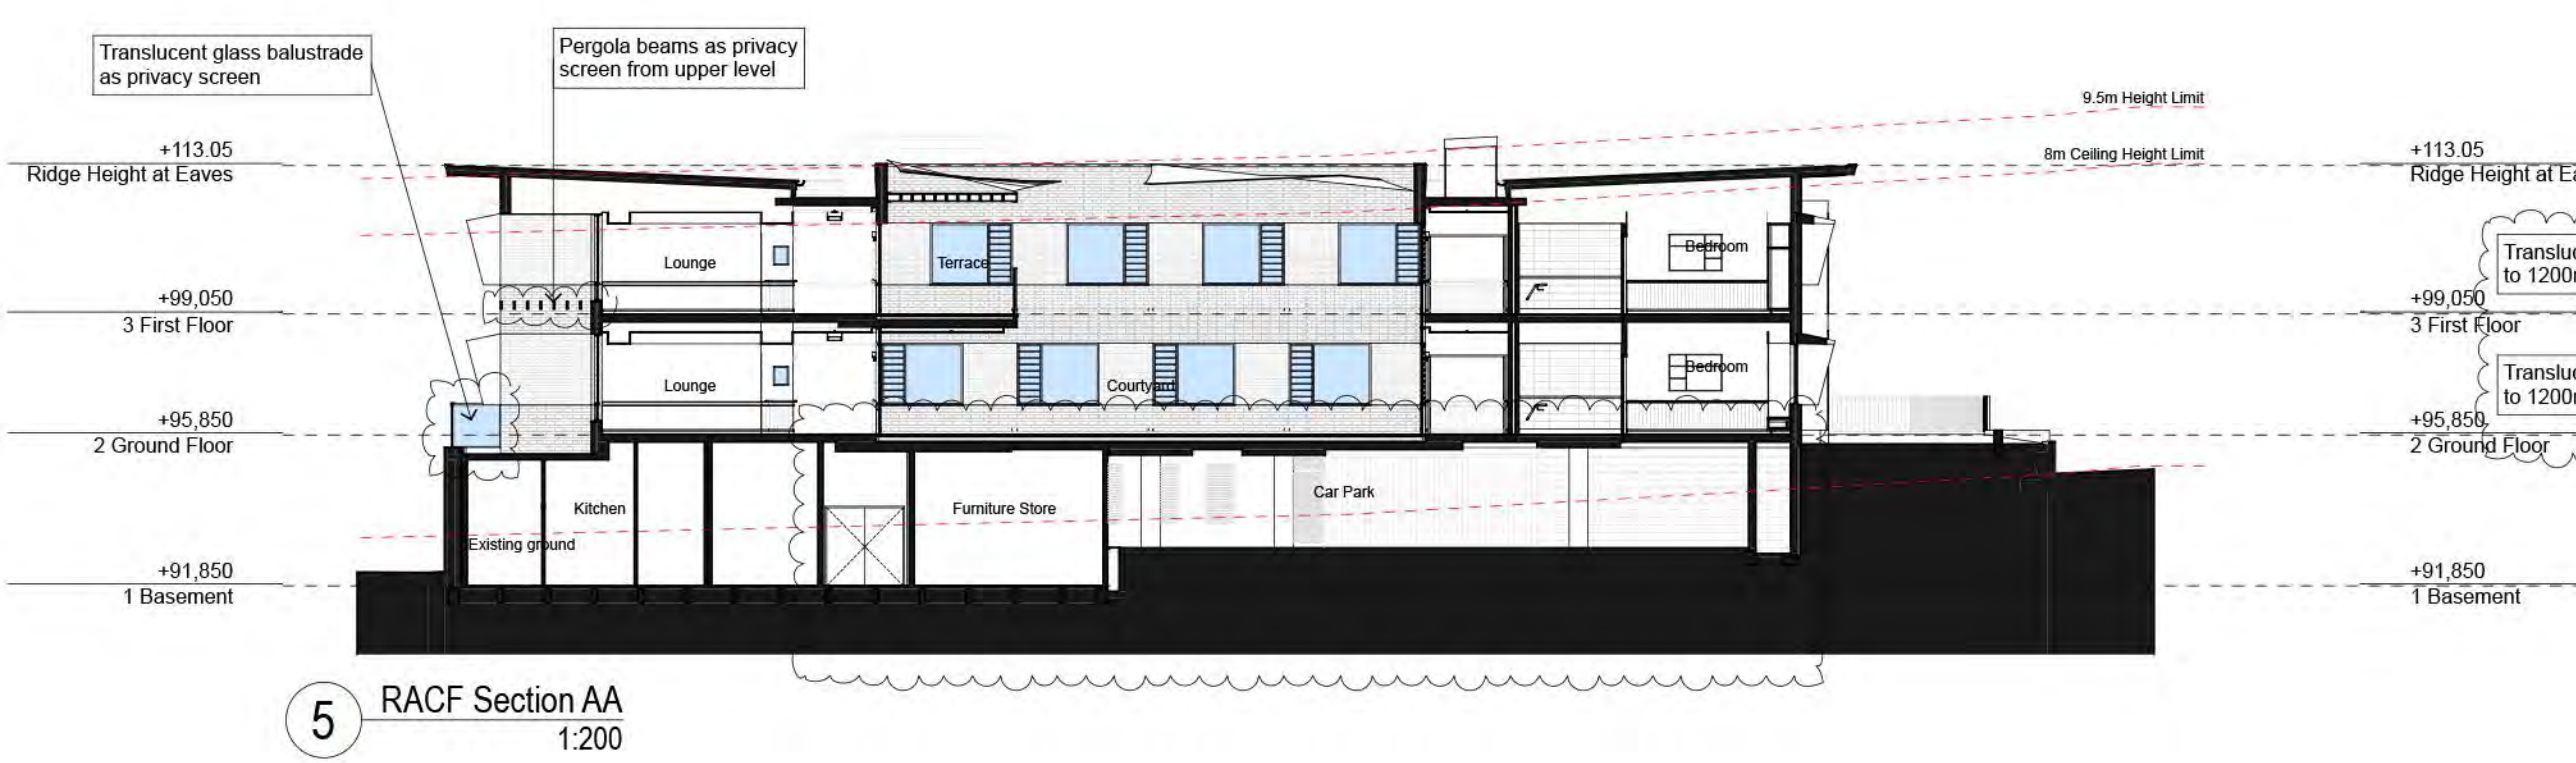
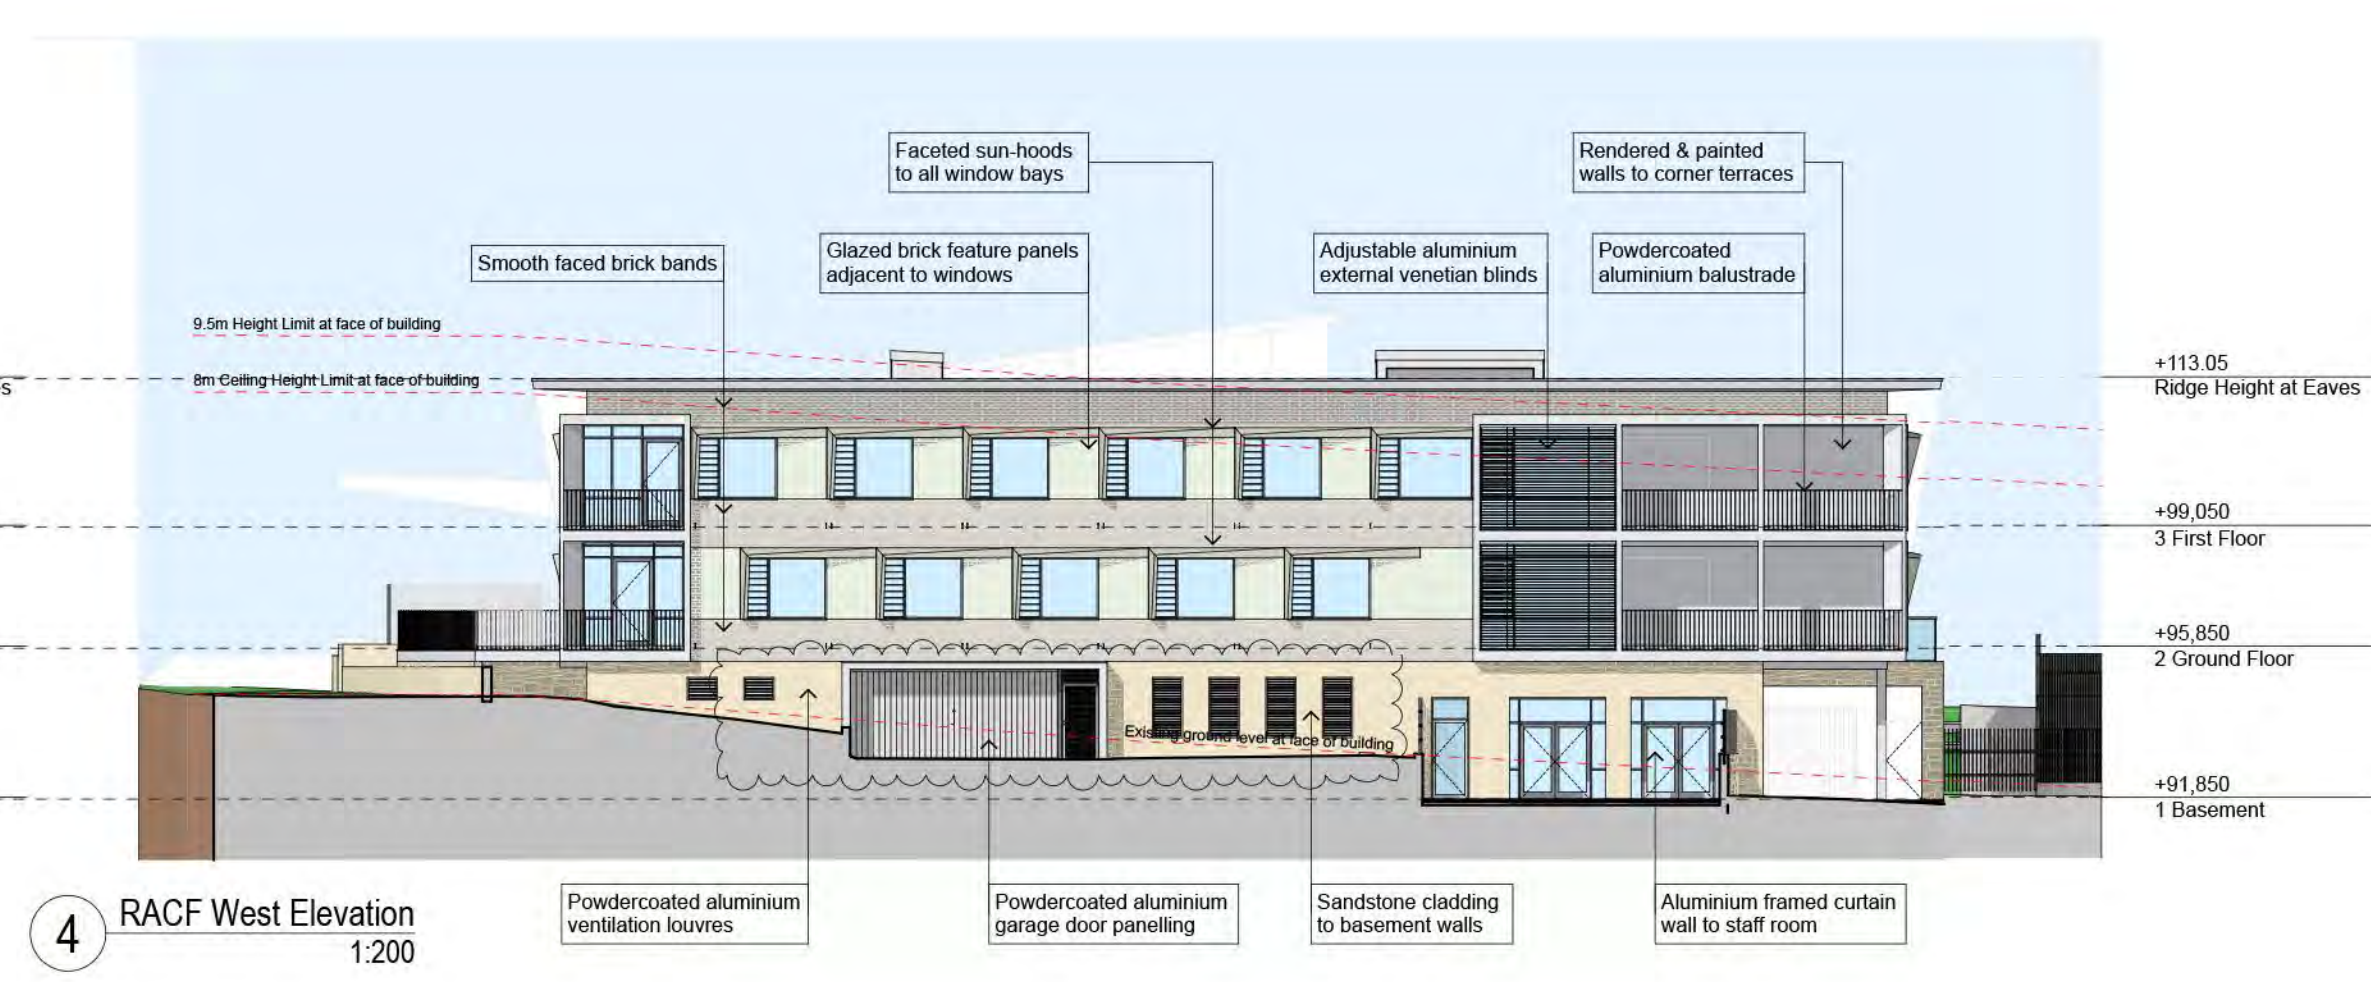
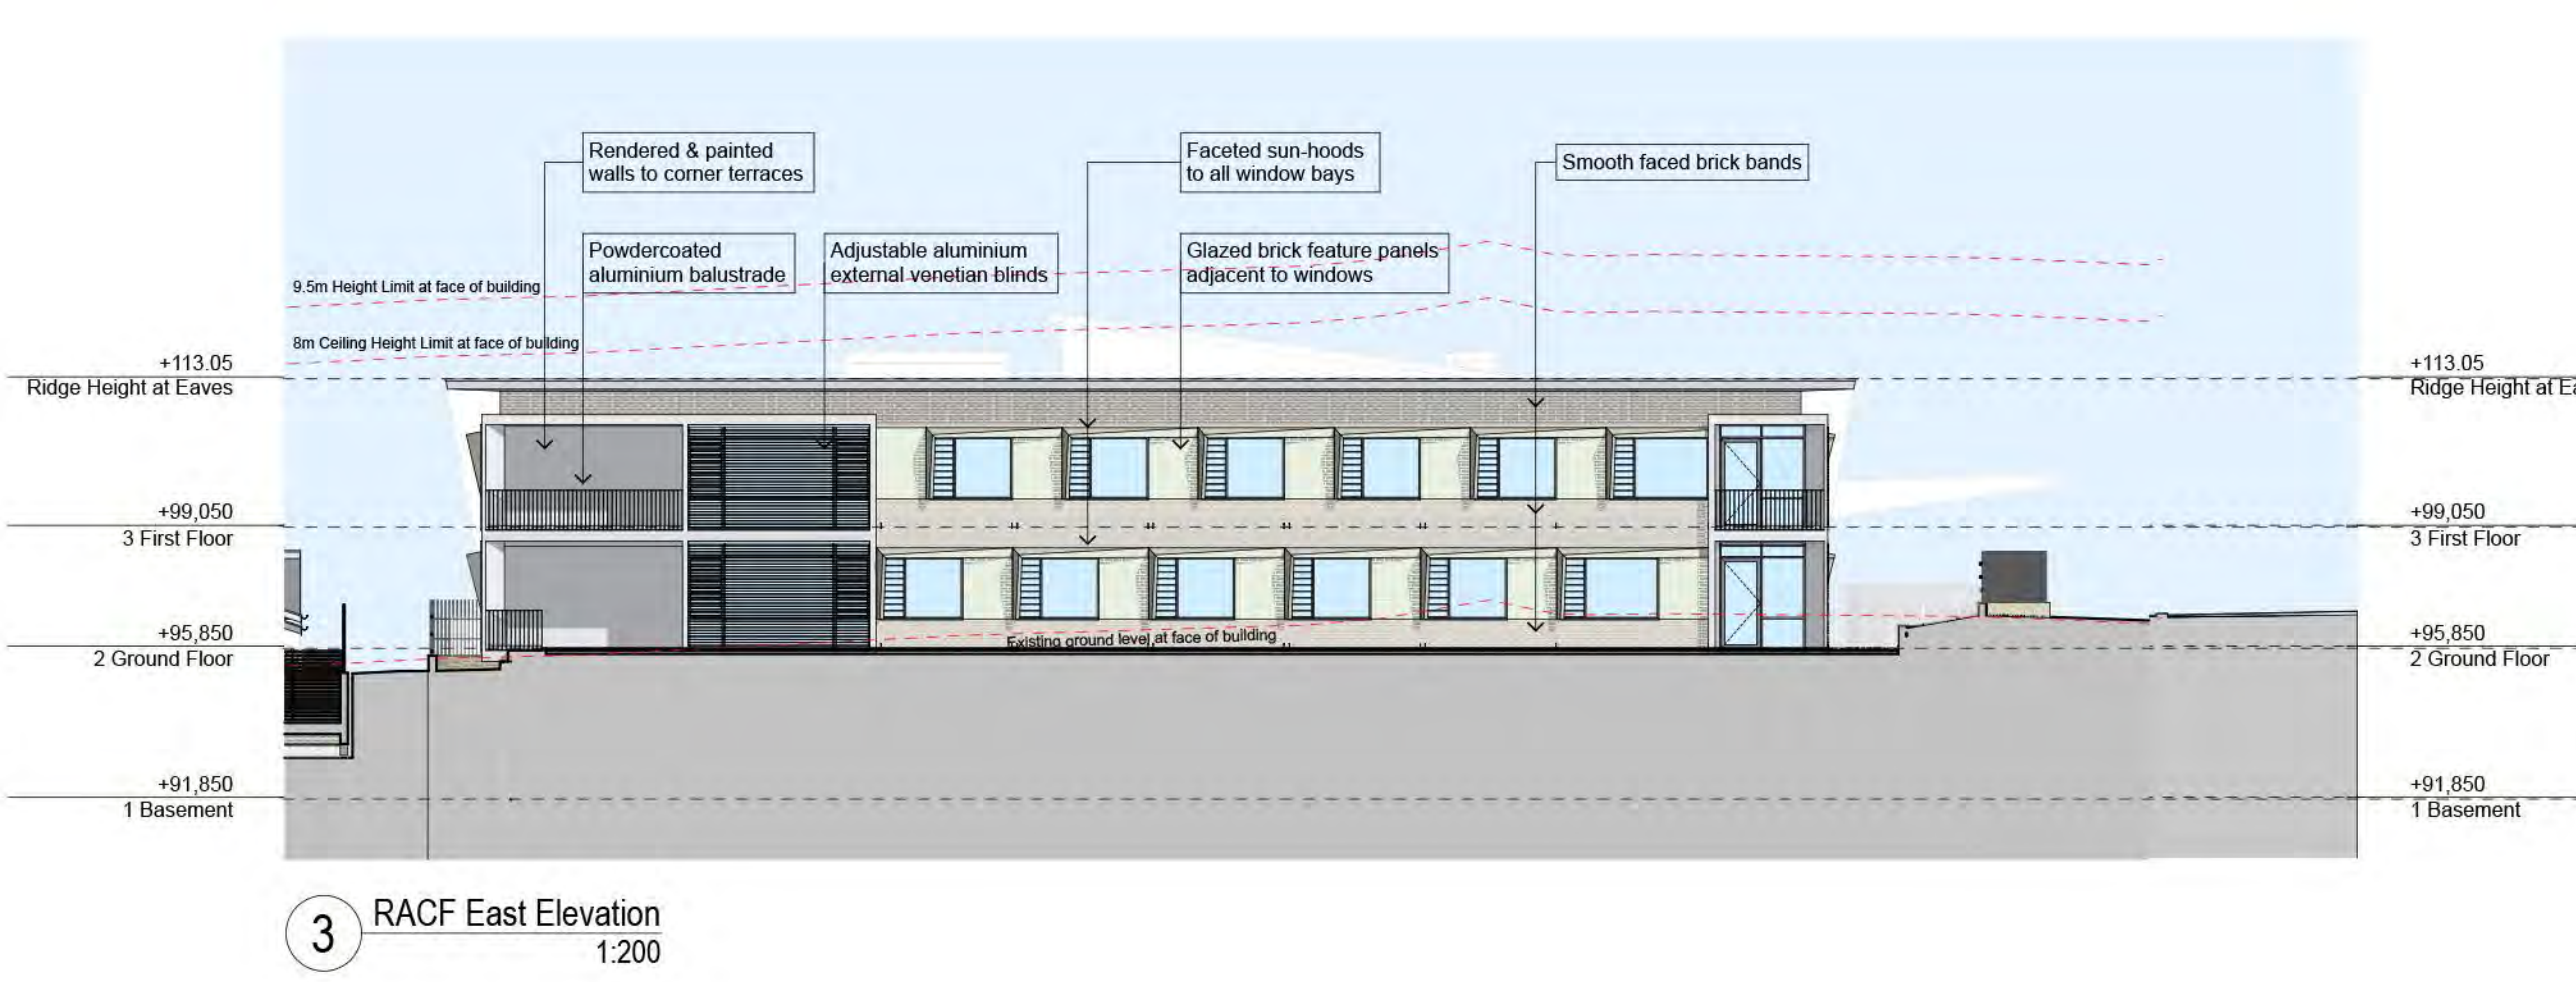
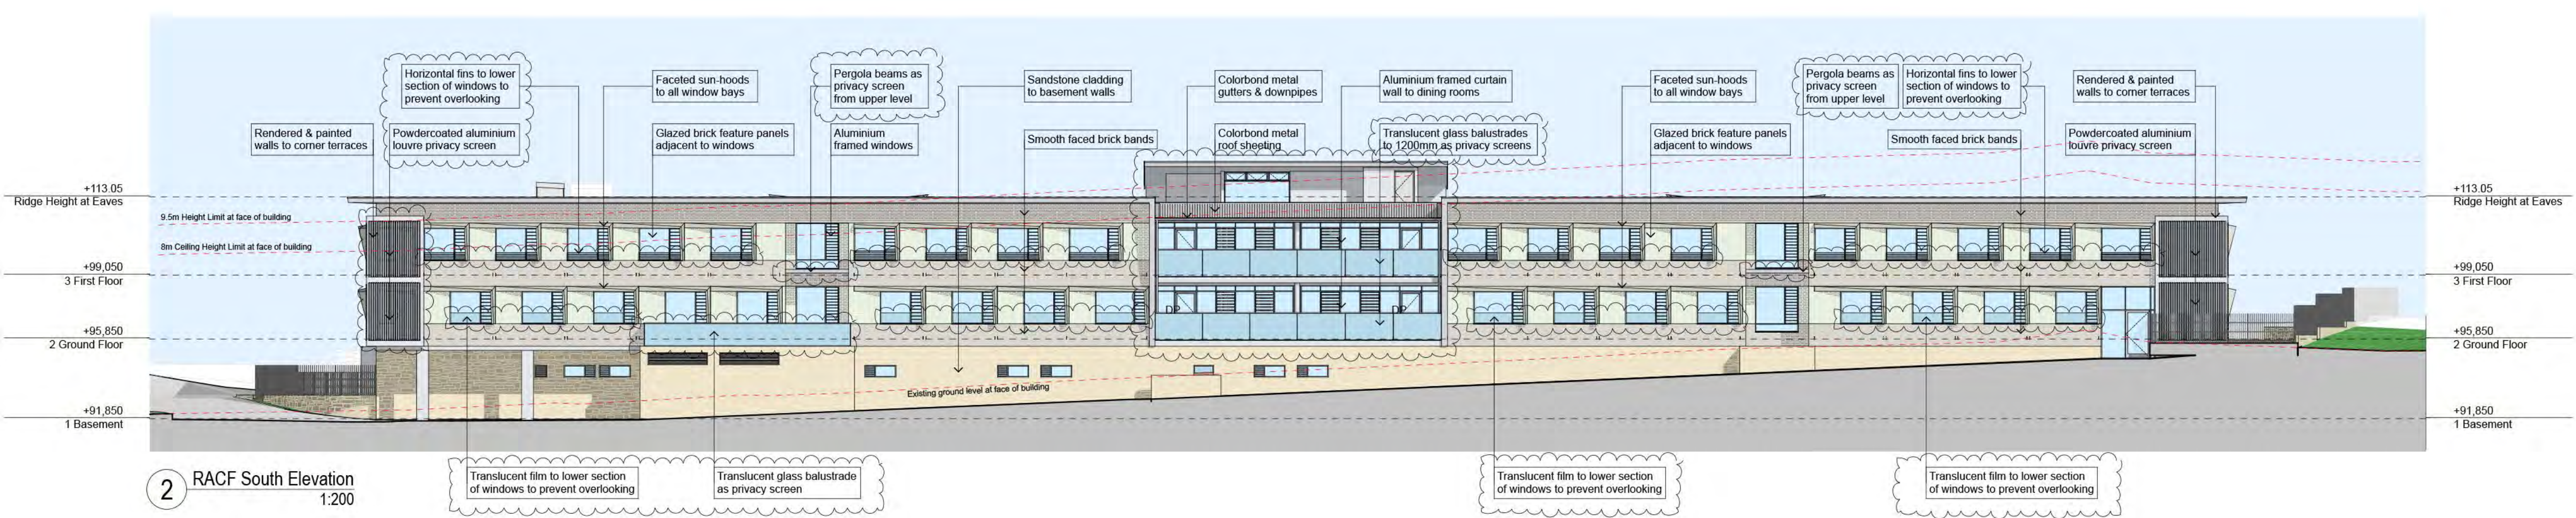


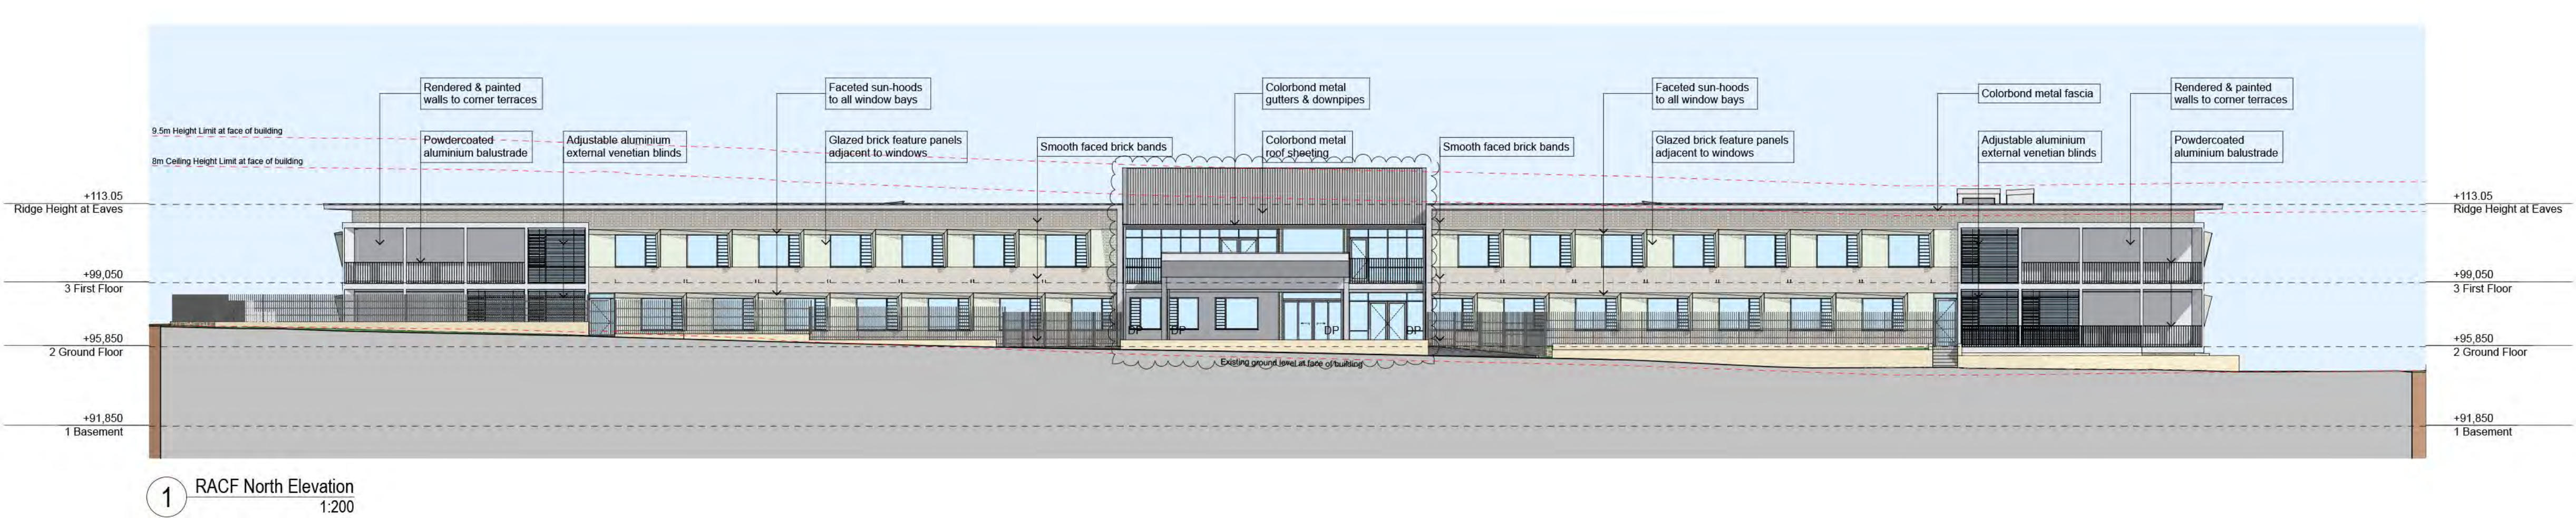

GENERAL NOTES:
- Do not scale from this drawing. Use figured dimension only.
- Any discrepancies in documentation, contact the architect for clarification.
- Calder Flower Architects hold no liability and responsibility for use of drawings issued in DWG format. Calder Flower Architects are not liable for any loss, damage, claim, cost demand as a result of the use or receipt of drawings issued in DWG format.
- THIS DRAWING IS NOT AN APPROVED CC DRAWING.
- PRIOR TO USE FOR BUILDING CONSTRUCTION THE BUILDER MUST ENSURE THEY ARE IN POSSESSION OF A CC AND ALL OTHER REQUIRED COUNCIL APPROVALS

DRAWING NOTES:

03/03/2015	Amended RACF Layout	B	DA	DR	DM
29/09/2014	Development Application Issue	A	DA	DR	DM
Date	Revision	Rev	Issue	Drawn	Check

CALDER FLOWER ARCHITECTS

Calder Flower Architects Pty Ltd • ABN 66 001 900 278 • Nominated Architect J Flower 3974
L2 140 Myrtle St Chippendale NSW 2008 • ph (02) 9698 9822 • fx (02) 9698 5937
www.calderflower.com.au

Client



Project
Anglicare Oran Park - Stage 3
#Contact Address1
#Contact City, #Contact State #Contact Postcode


Drawing Title
RACF Elevations & Sections

Status
DA
Date created <DATEOFISSUE> North


Project No	Stage	Drawing No	Issue
13300	DA	DA 10	B




1 ILU North Elevations 1

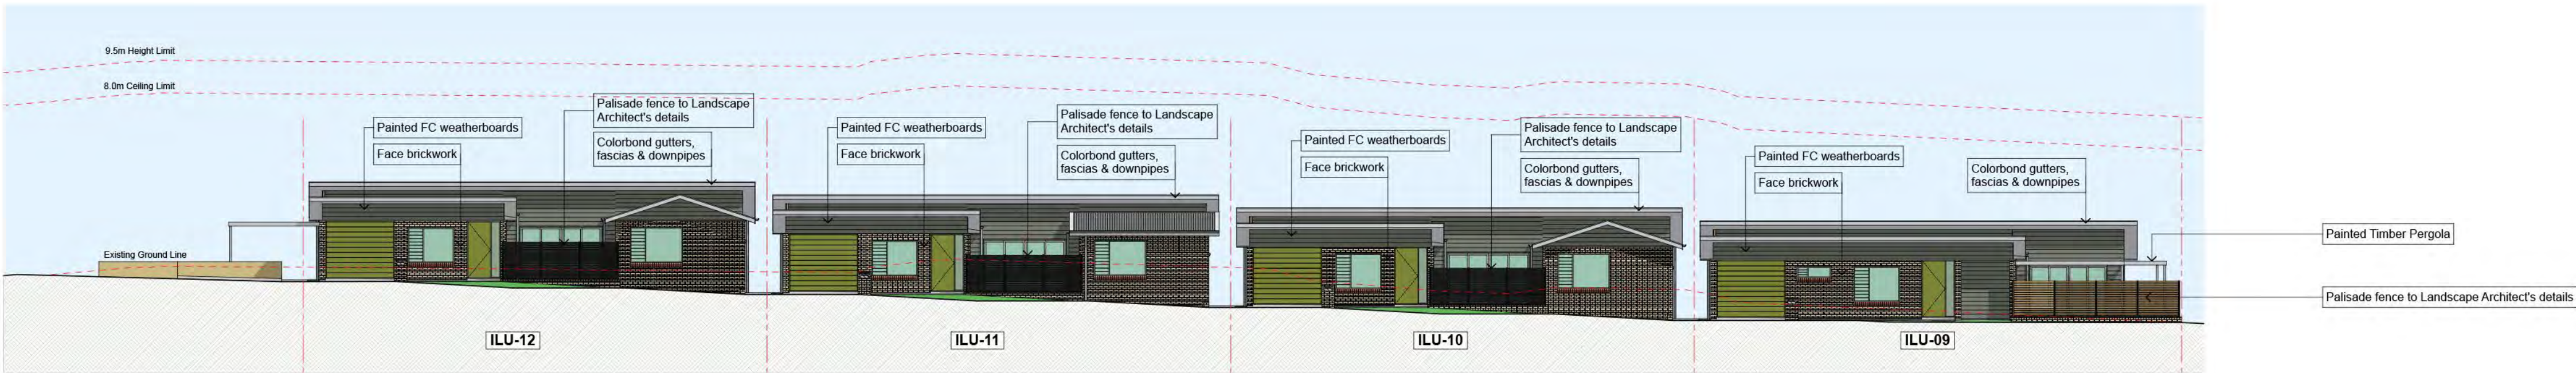


2 ILU North Elevations 2

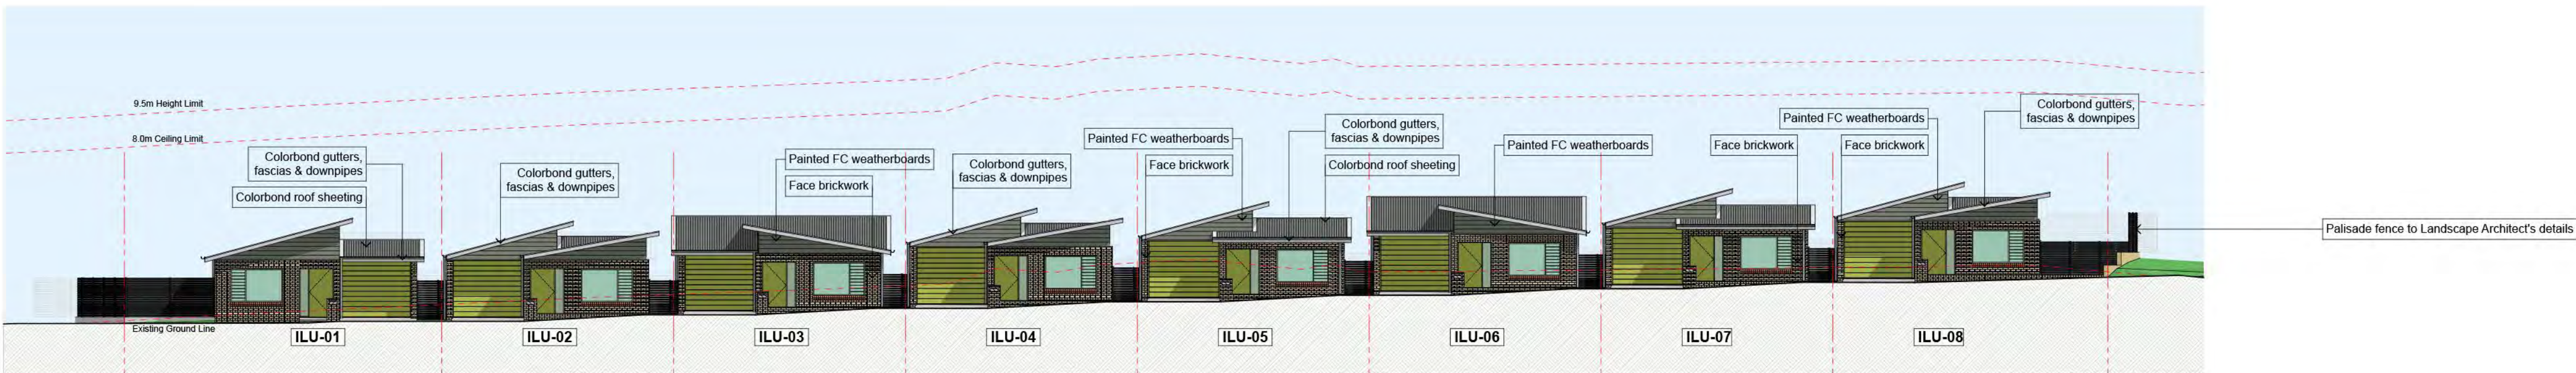


3 ILU South Elevations 1

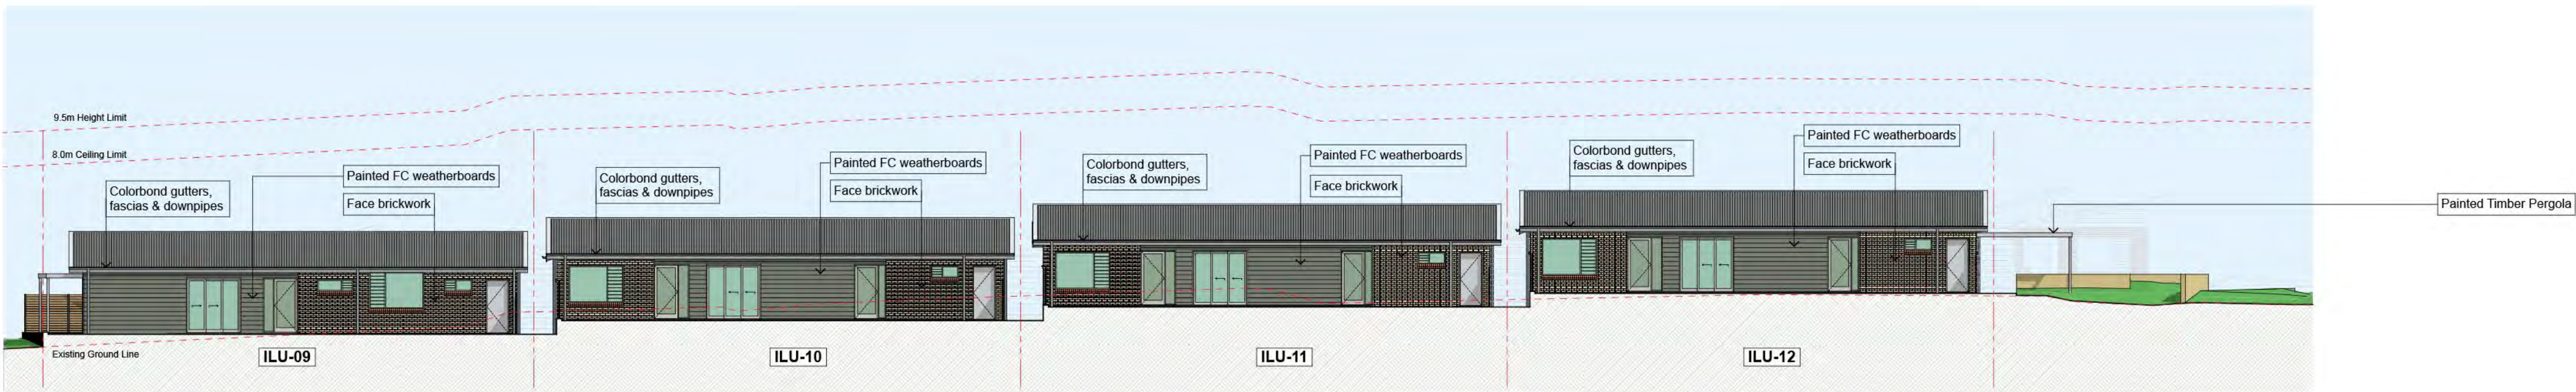

4 ILU South Elevations 2

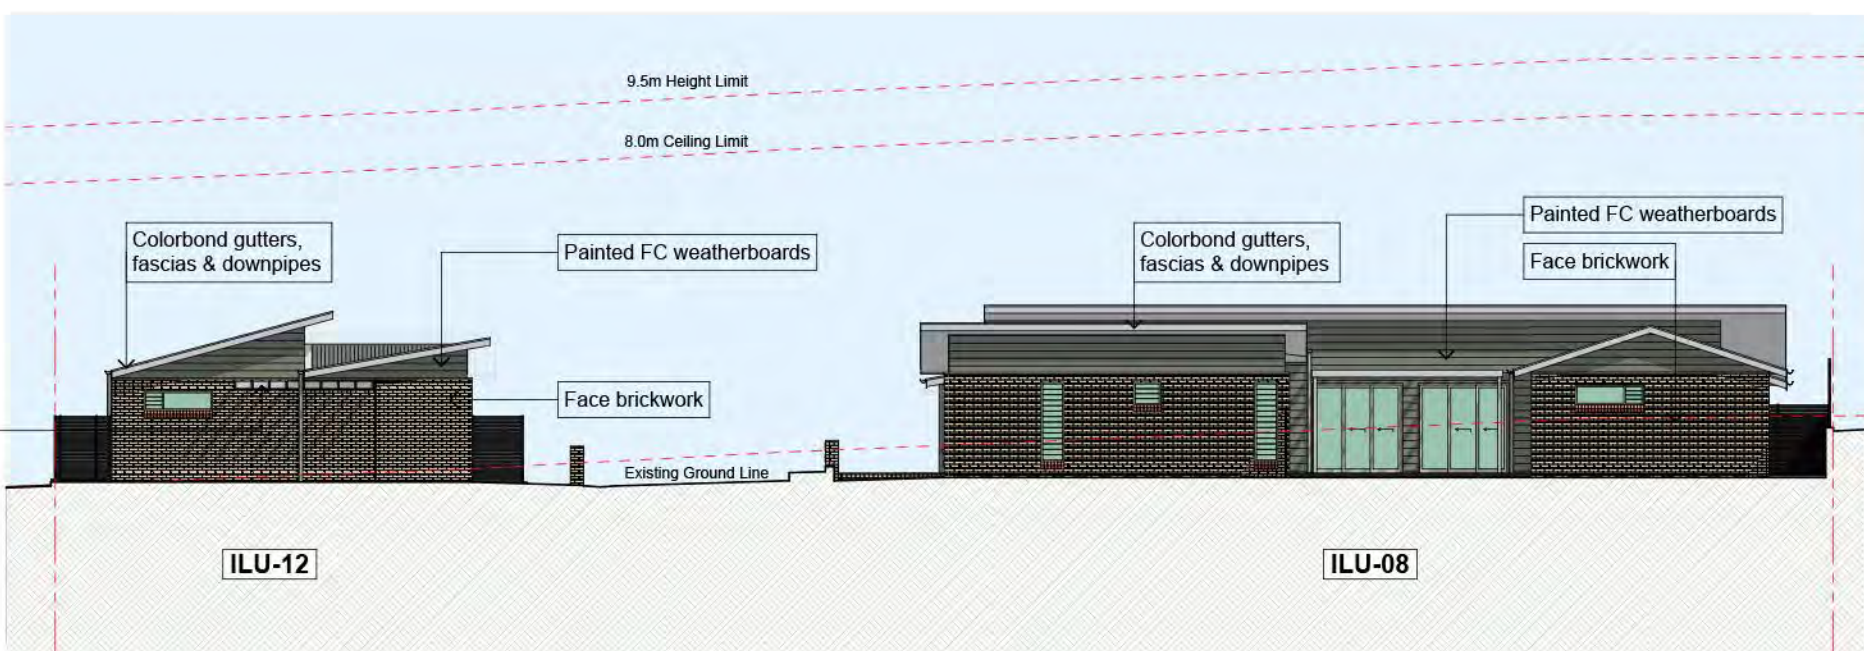

5 ILU East Elevations

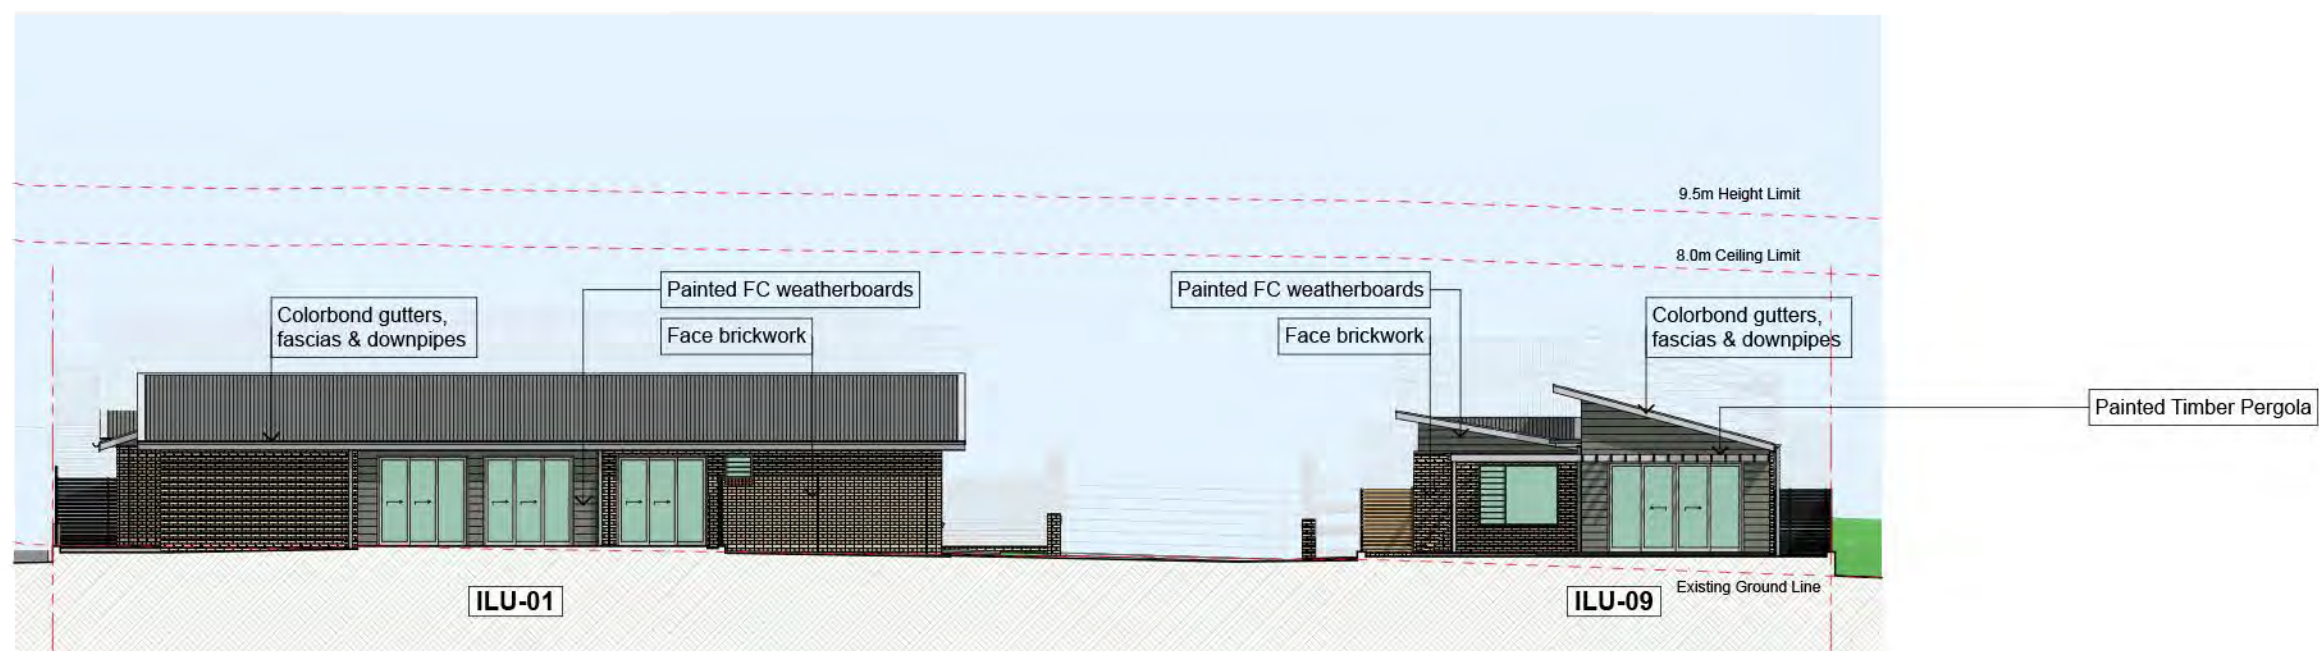

6 ILU West Elevations

GENERAL NOTES:
- Do not scale from this drawing. Use figured dimension only.
- Any discrepancies in documentation, contact the architect for clarification.
- Calder Flower Architects hold no liability and responsibility for use of drawings issued in DWG format. Calder Flower Architects are not liable for any loss, damage, claim, cost demand as a result of the use or receipt of drawings issued in DWG format.
- THIS DRAWING IS NOT AN APPROVED CC DRAWING.
- PRIOR TO USE FOR BUILDING CONSTRUCTION THE BUILDER MUST ENSURE THEY ARE IN POSSESSION OF A CC AND ALL OTHER REQUIRED COUNCIL APPROVALS

DRAWING NOTES:

15/04/2015	All ILU's amended	C	DA	DR	DM
21/10/2014	Bedroom side window added to ILUs 1, 7, 8 & 13	B	DA	DR	DM
27/03/2015	Development Application Issue	A	DA	DR	DM
Date	Revision	Rev	Issue	Drawn	Check

CALDER FLOWER ARCHITECTS
Calder Flower Architects Pty Ltd • ABN 66 001 900 278 • Nominated Architect J Flower 3974
L 2 140 Myrtle St Chippendale NSW 2008 • ph (02) 9698 9822 • fx (02) 9698 5937
www.calderflower.com.au
Client


Anglicare
Chesalon

Project
Anglicare Oran Park - Stage 3
#Contact Address1
#Contact City, #Contact State #Contact Postcode

Drawing Title
ILU Elevations

Status
DA
Date created <DATE/ISSUE> North

Project No
13300
Stage
DA
Drawing No
DA 12
Issue
C

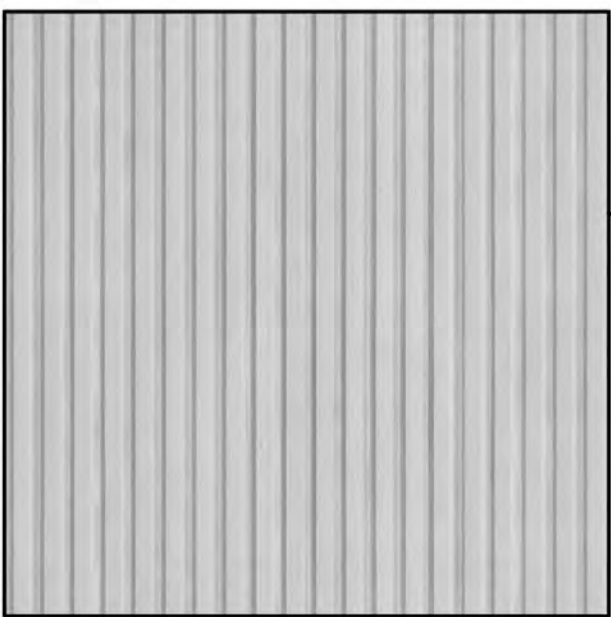

Colorbond Steel - Roof Cladding



Aerial view from north-east corner



Alternatives for veneer panel selections




Veneer faced sun-hood panels




Powdercoated Aluminium Windows



Northern elevation of western wing

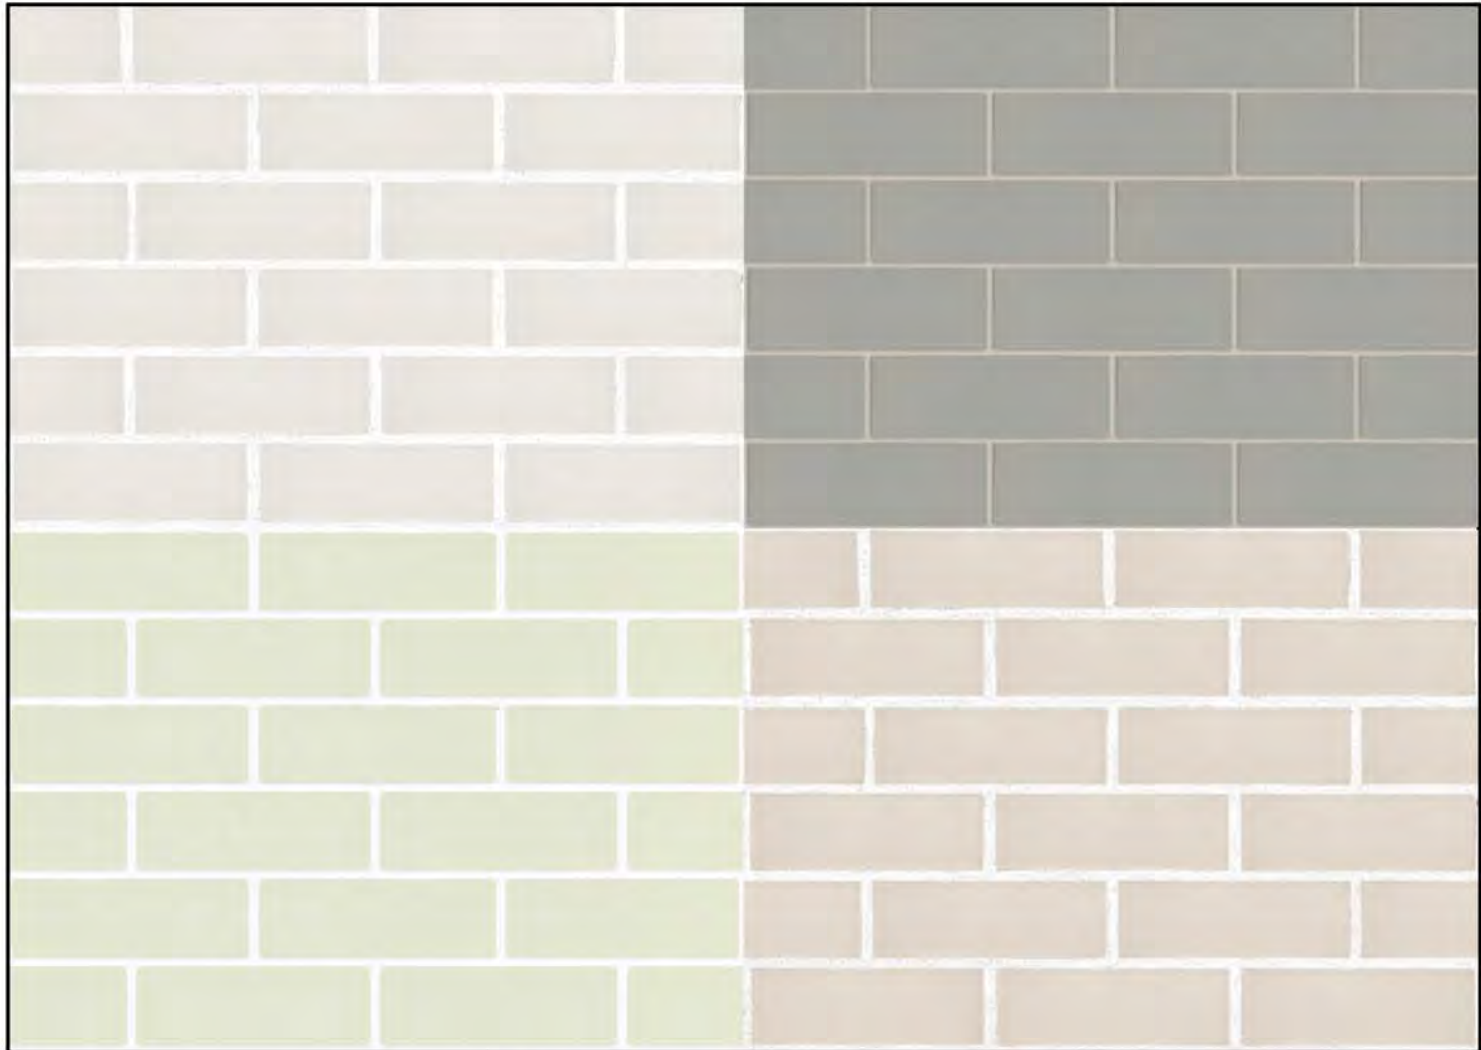

Alternatives for face brick selections

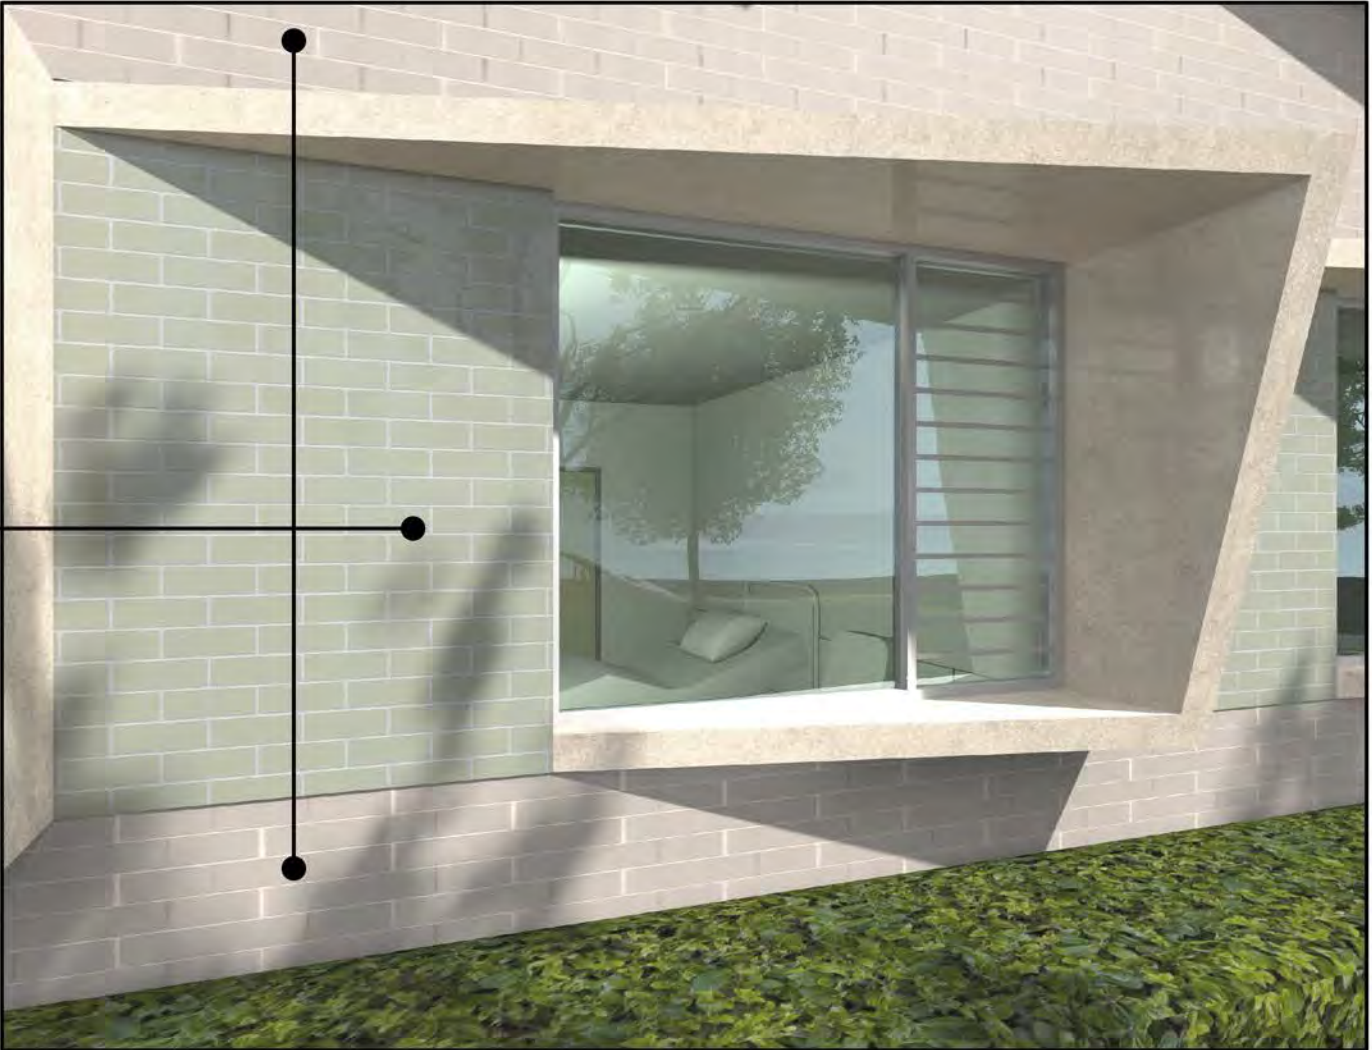


Precast concrete sun-hood



Hedge and palisade fence



View of north-west corner

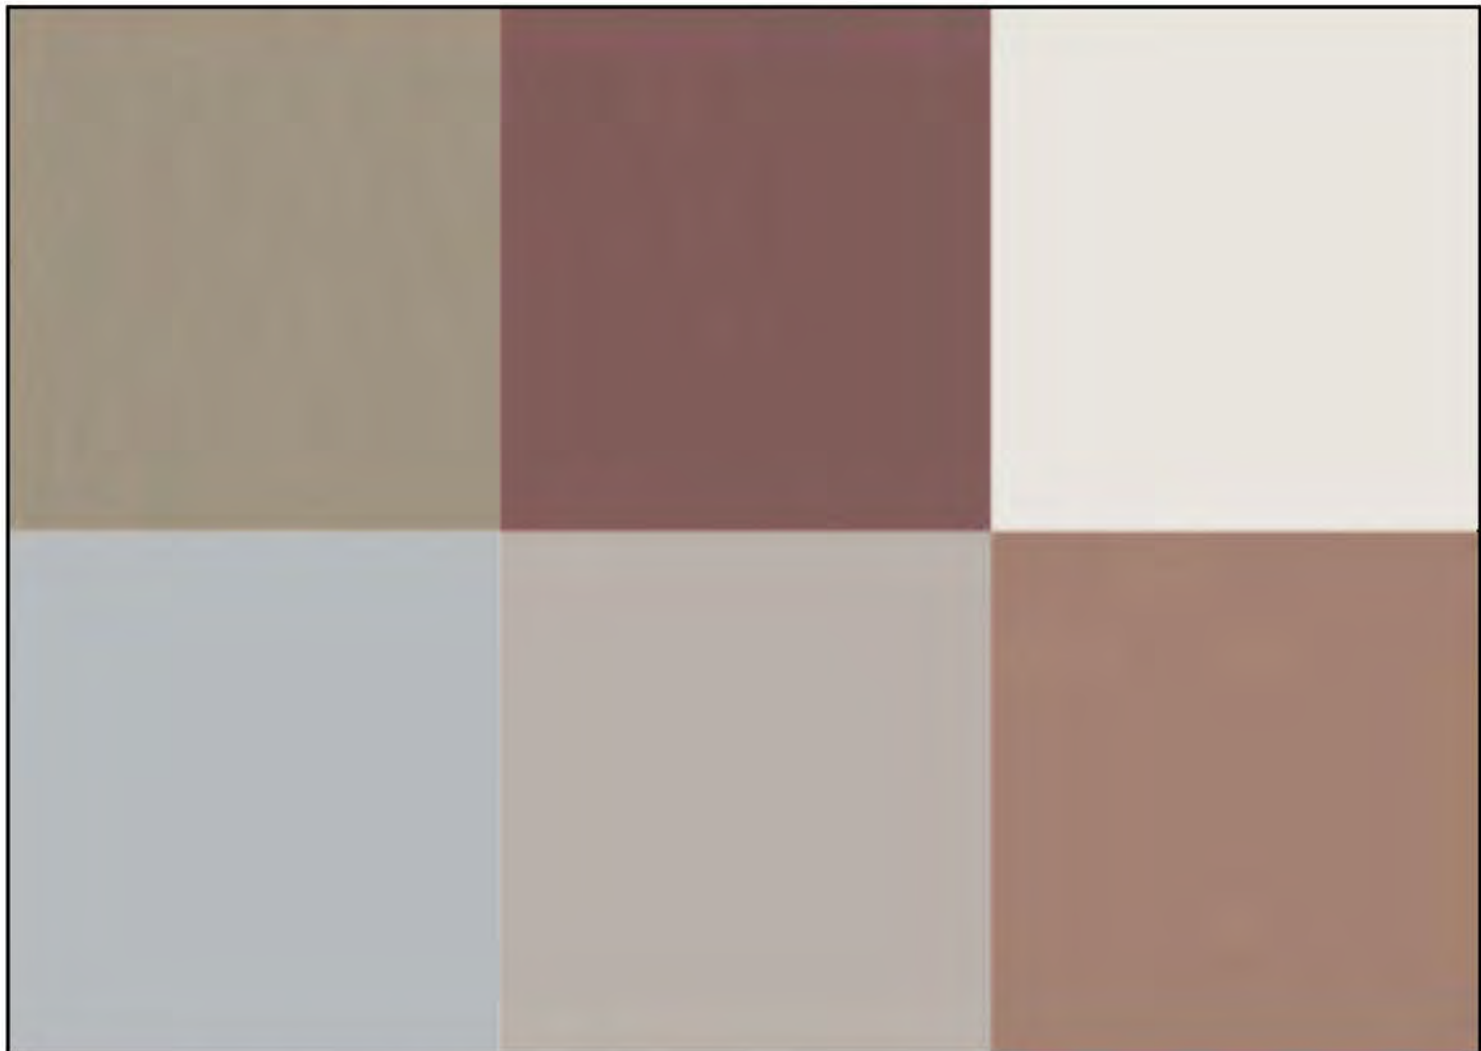


Alternatives for aluminium panel selections



Coloured aluminium sun-hood panels




Sandstone basement walls

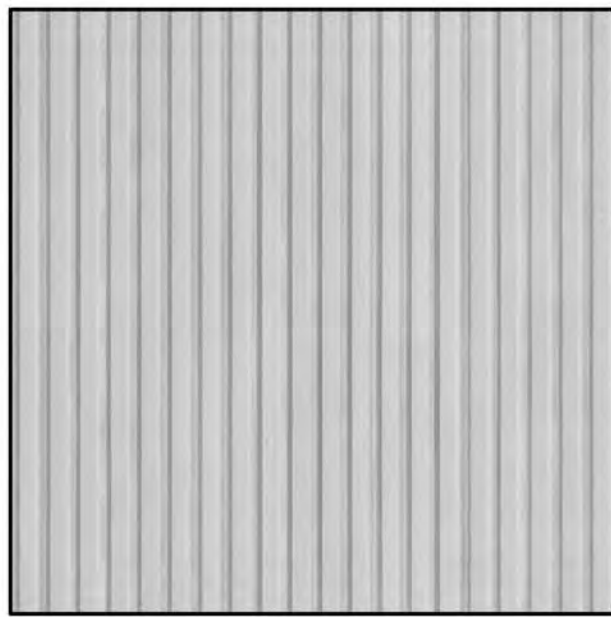

Colorbond Steel - Roof Cladding



View from ILU road

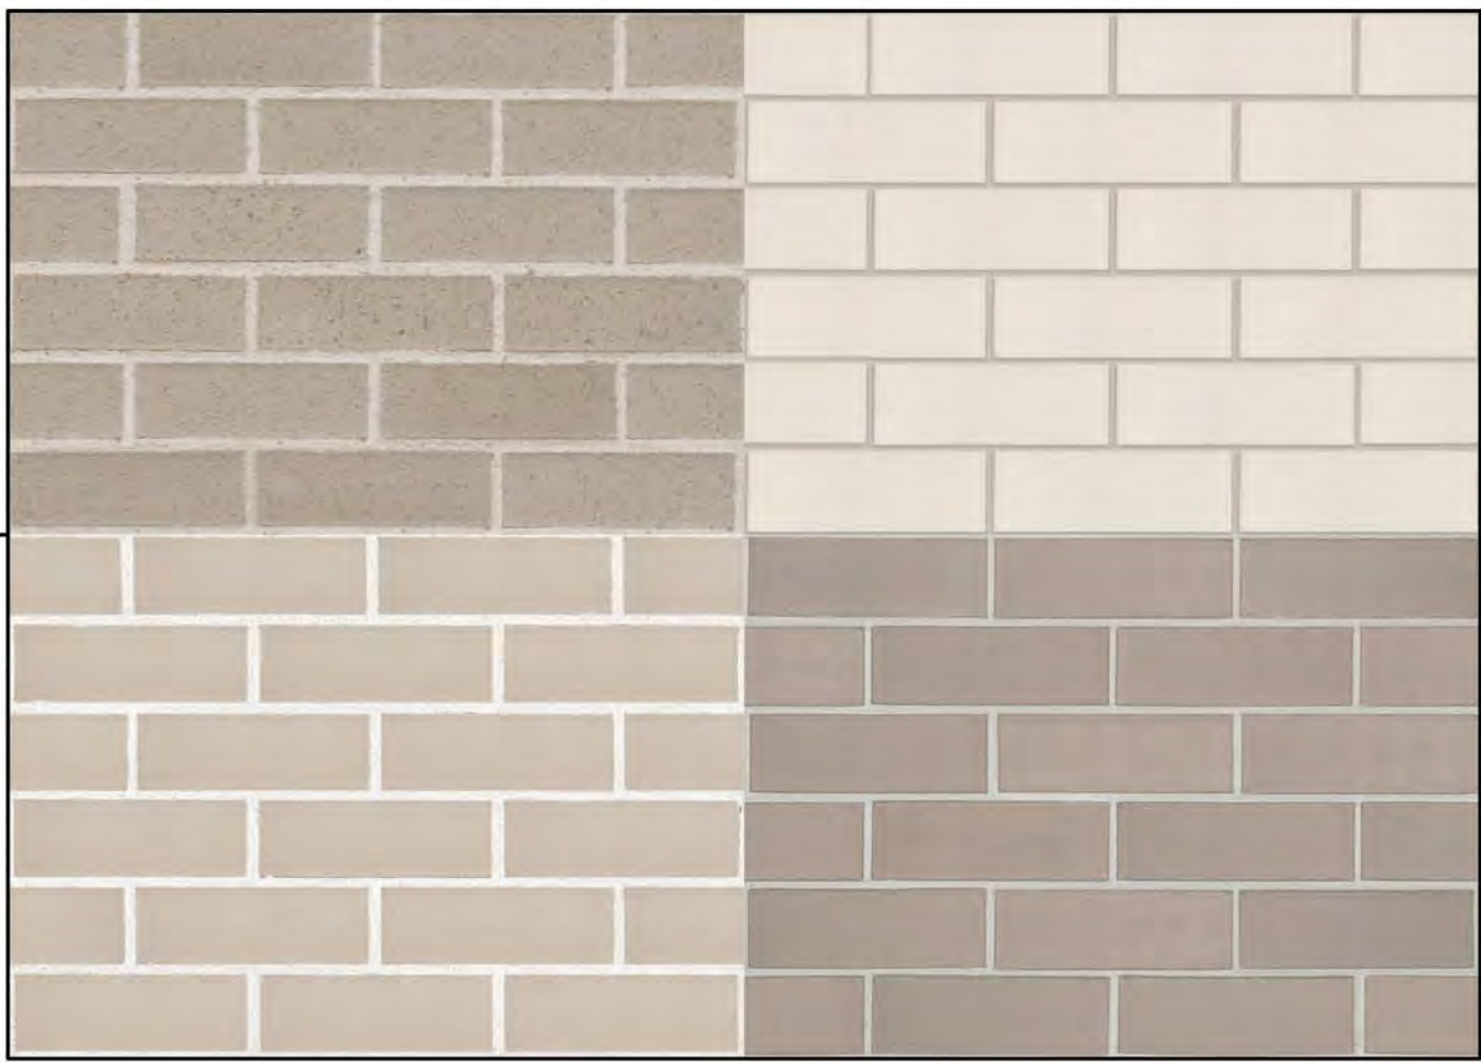

Alternatives for face brick selections




Pergola detail to SW ILU



Hedge and palisade fence



ILU garage doors with compatible colours paired together

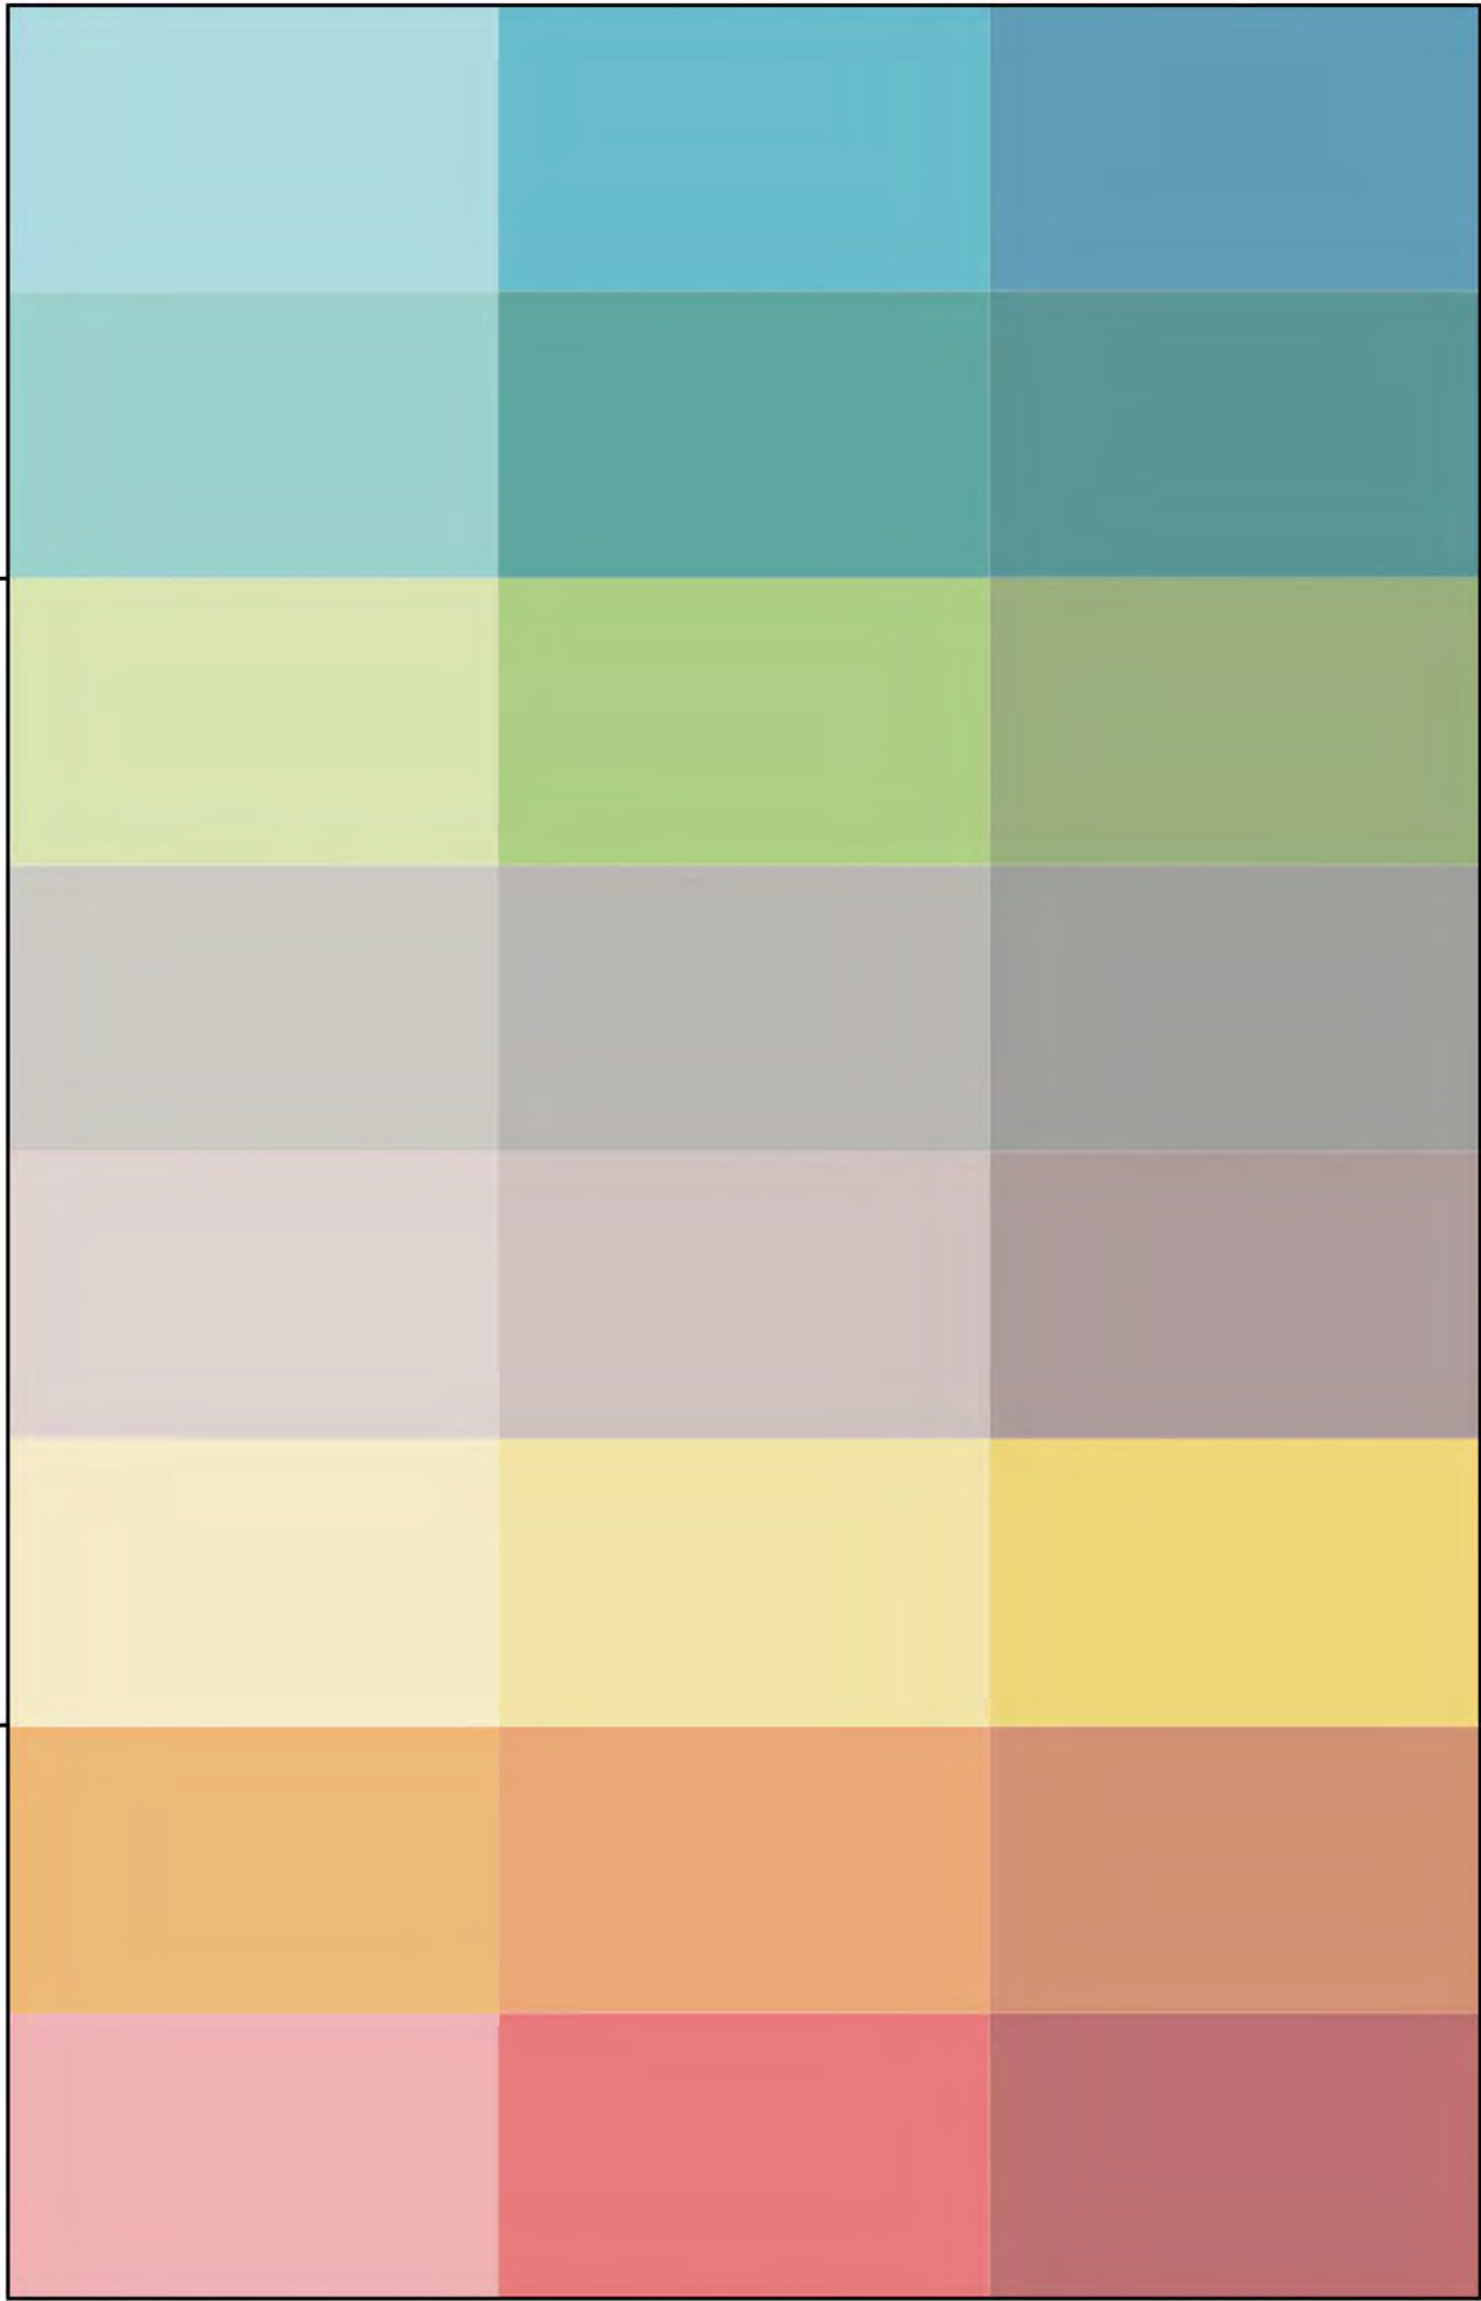

Alternatives for weatherboards, entry doors and garage doors



NE ILU from South Circuit




Powdercoated Aluminium Windows



ILU entry door colours to coordinate with garage doors




Southern ILUs from road

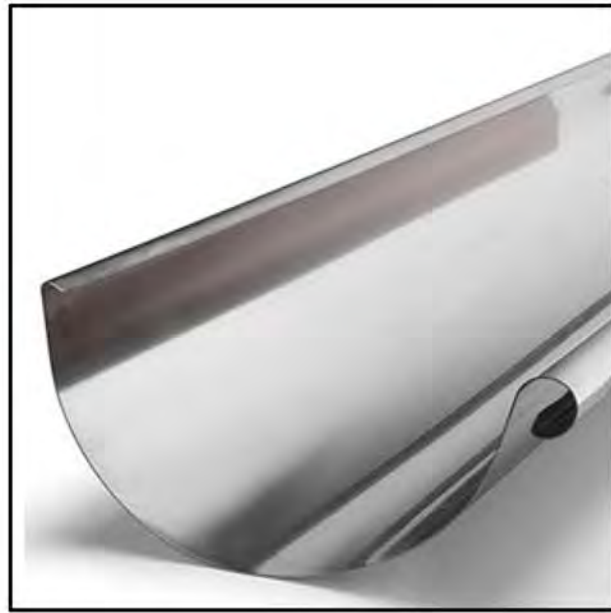


Colorbond Gutters & Downpipes

GENERAL NOTES:
- Do not scale from this drawing. Use figured dimension only.
- Any discrepancies in documentation, contact the architect for clarification.
- Calder Flower Architects hold no liability and responsibility for use of drawings issued in DWG format. Calder Flower Architects are not liable for any loss, damage, claim, cost demand as a result of the use or receipt of drawings issued in DWG format.
- THIS DRAWING IS NOT AN APPROVED CC DRAWING
- PRIOR TO USE FOR BUILDING CONSTRUCTION THE BUILDER MUST ENSURE THEY ARE IN POSSESSION OF A CC AND ALL OTHER REQUIRED COUNCIL APPROVALS


DRAWING NOTES:

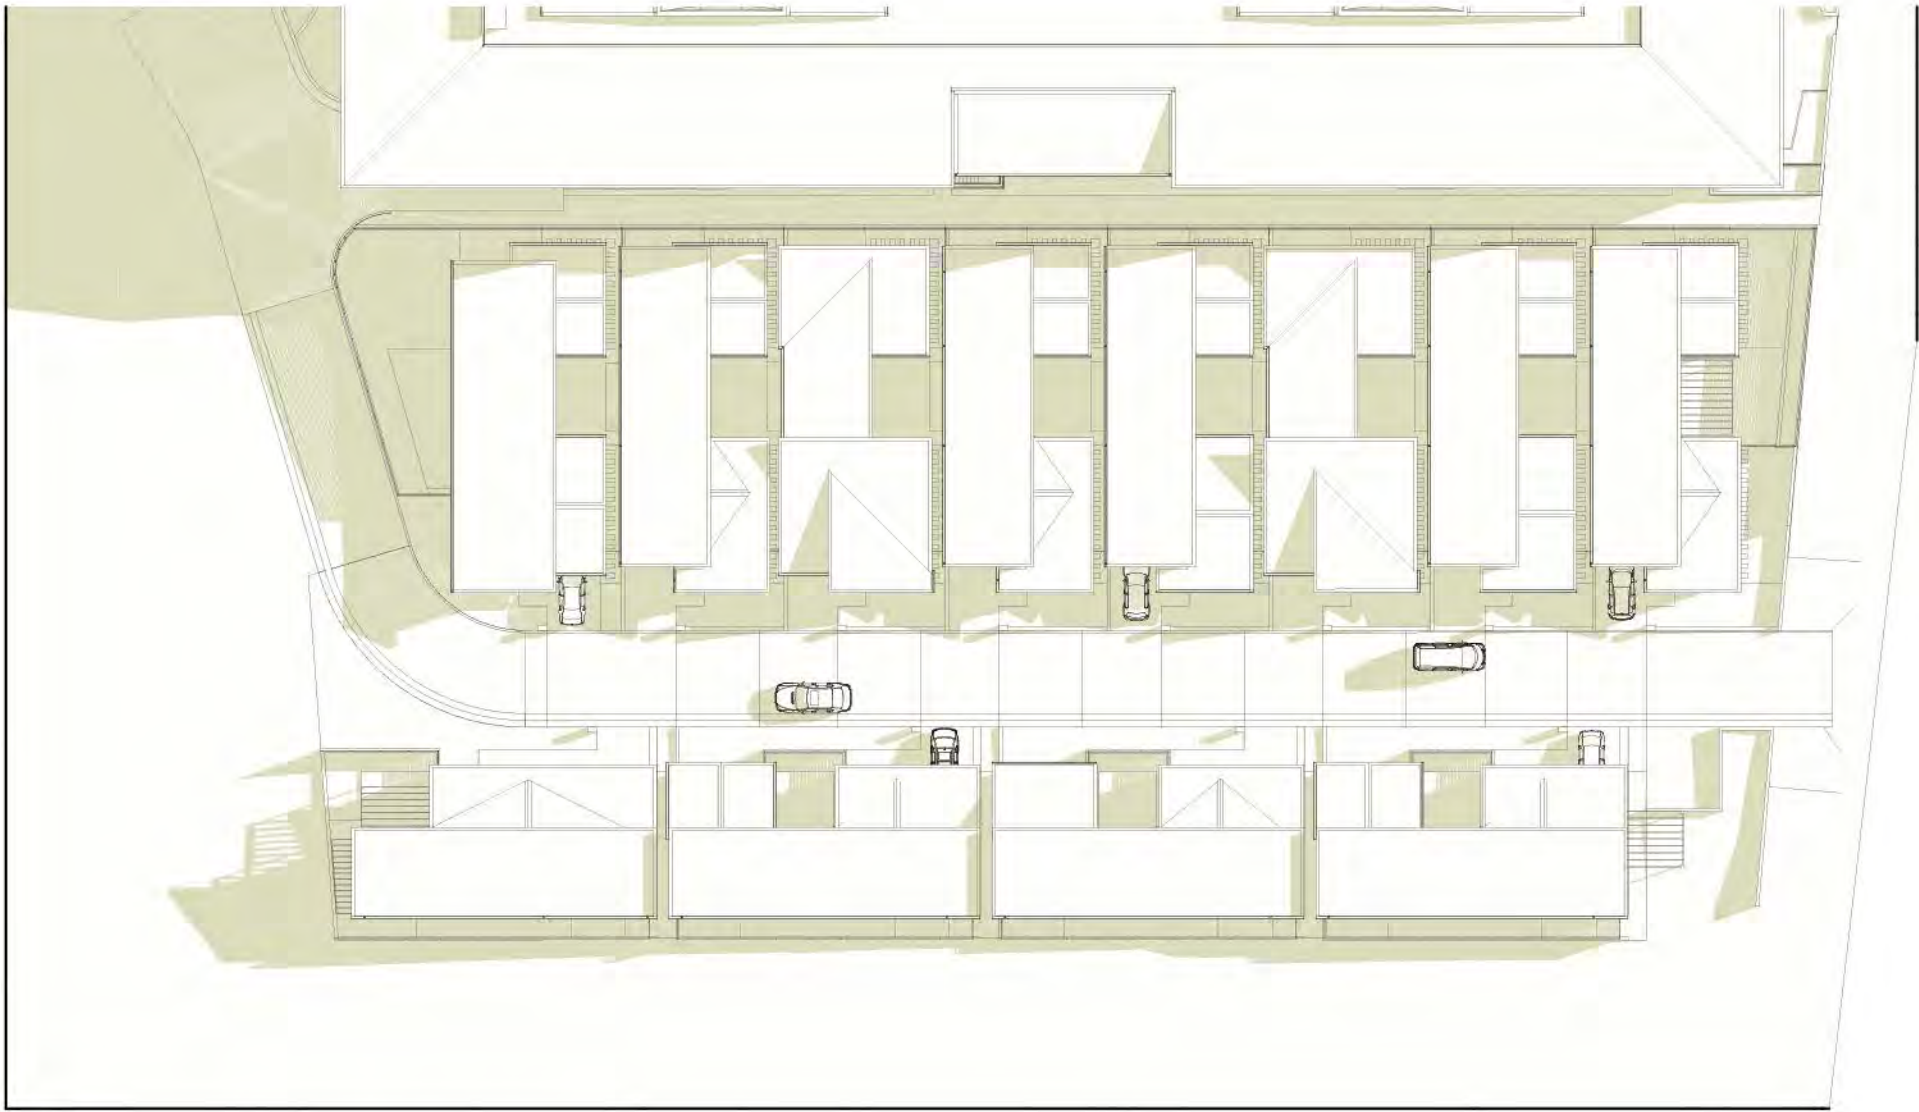

1 ILU Shadows - June 21_9.00am

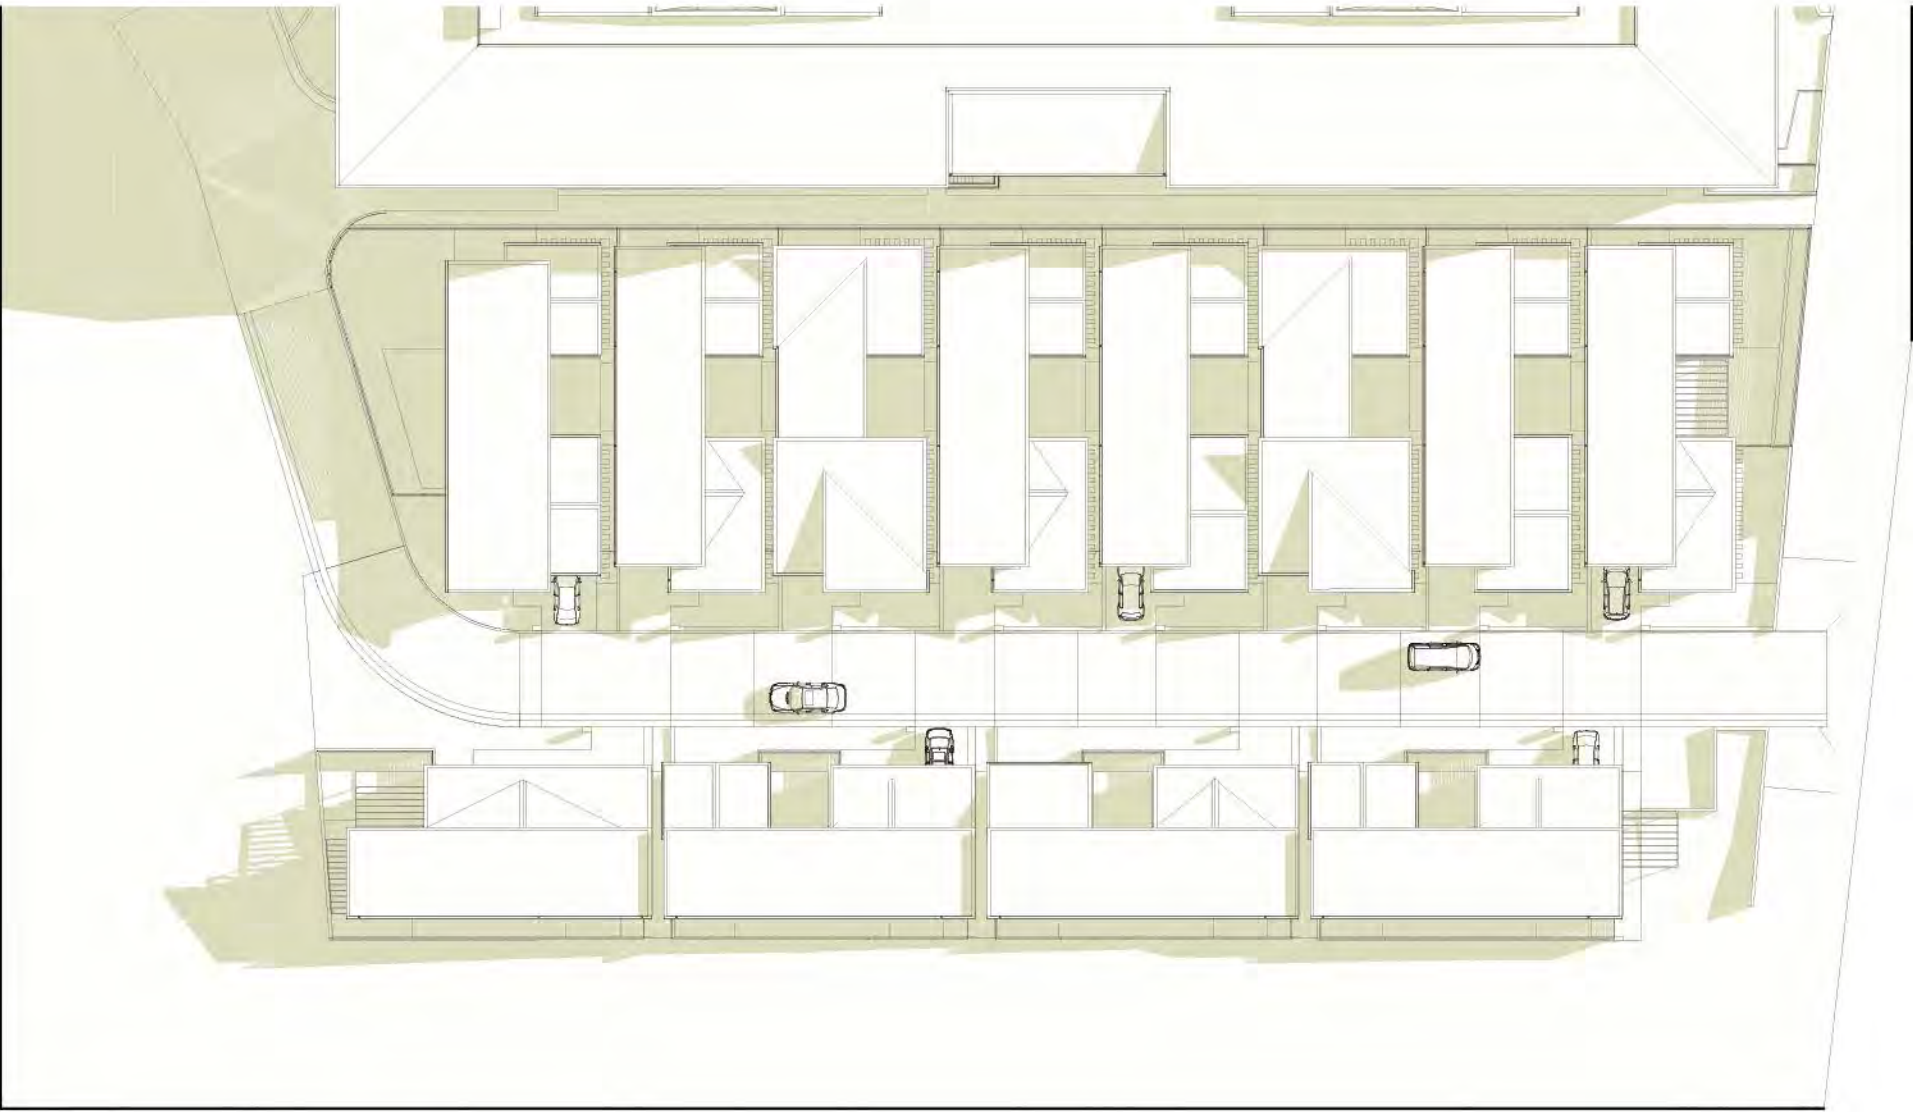


2 ILU Shadows - June 21_9.30am

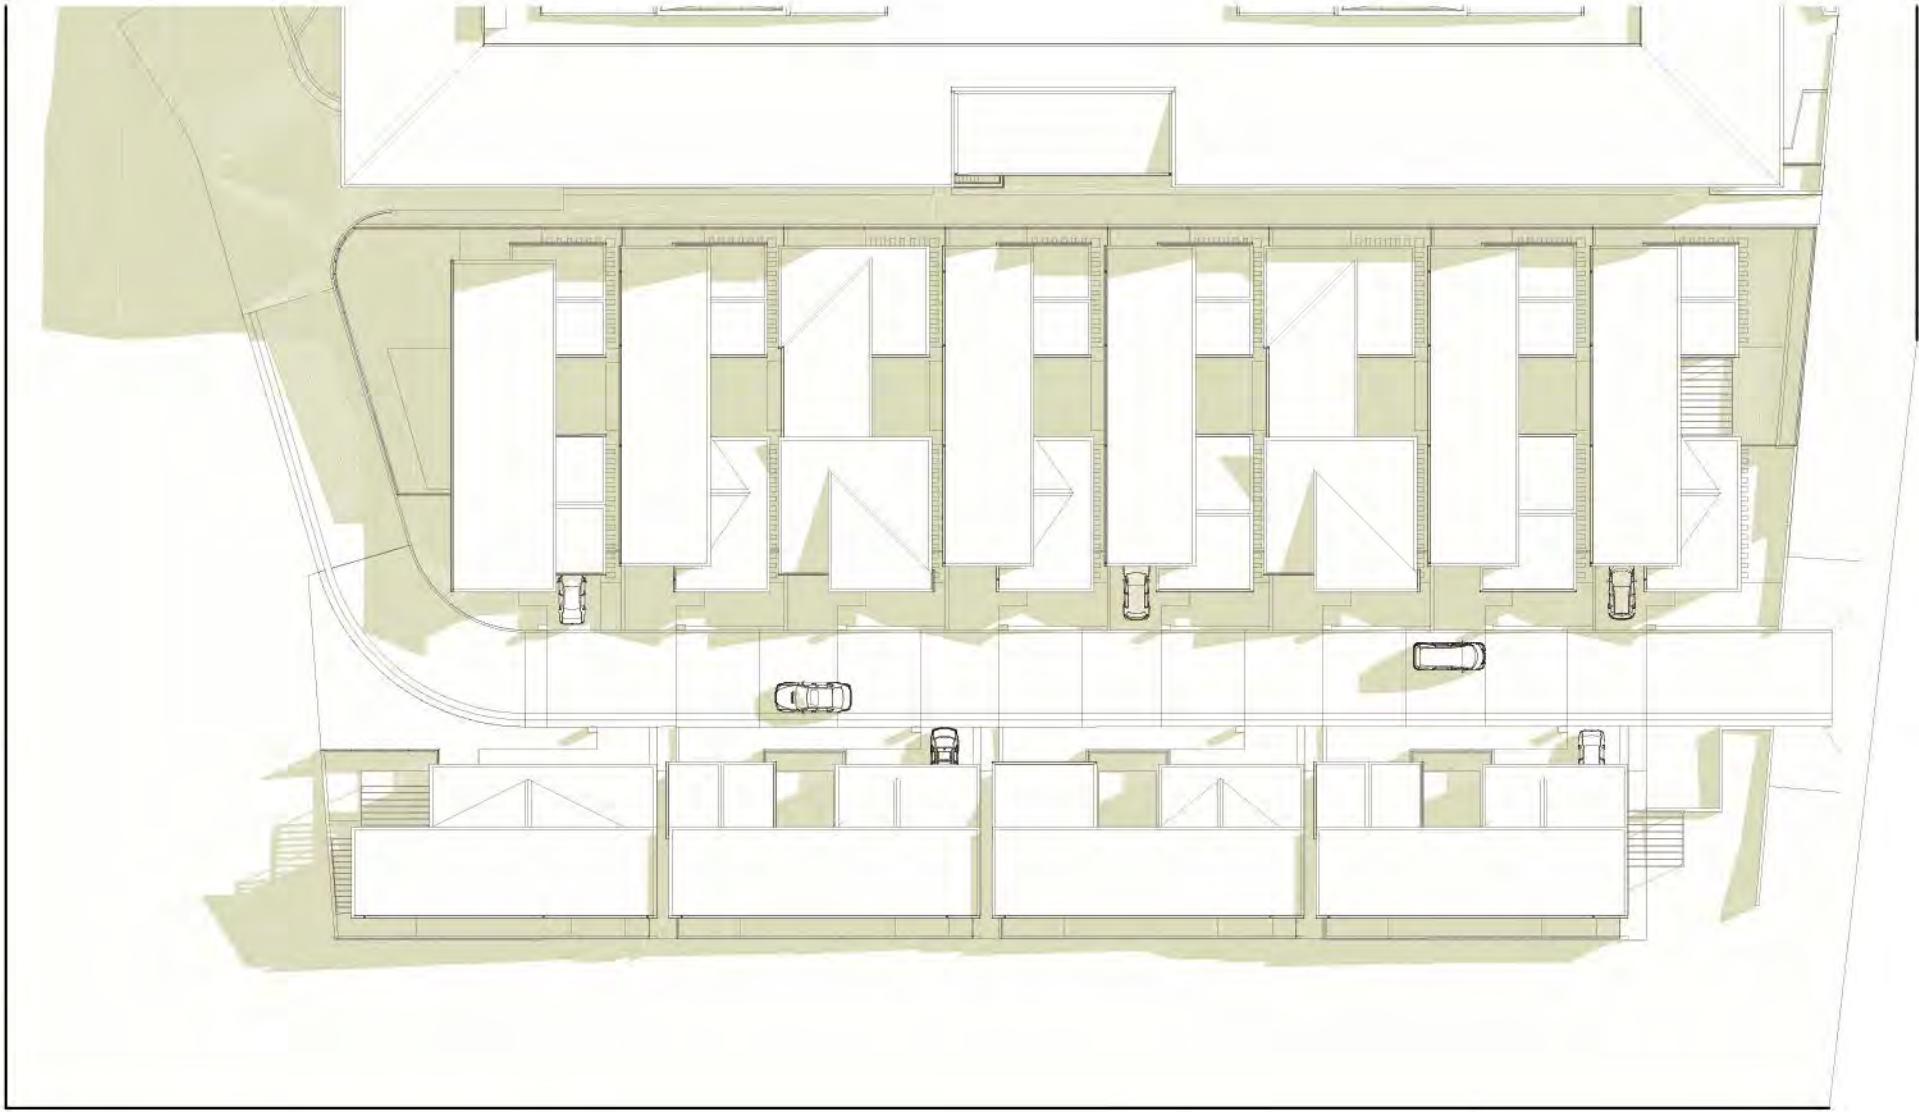

3 ILU Shadows - June 21_10.00am



4 ILU Shadows - June 21_10.30am

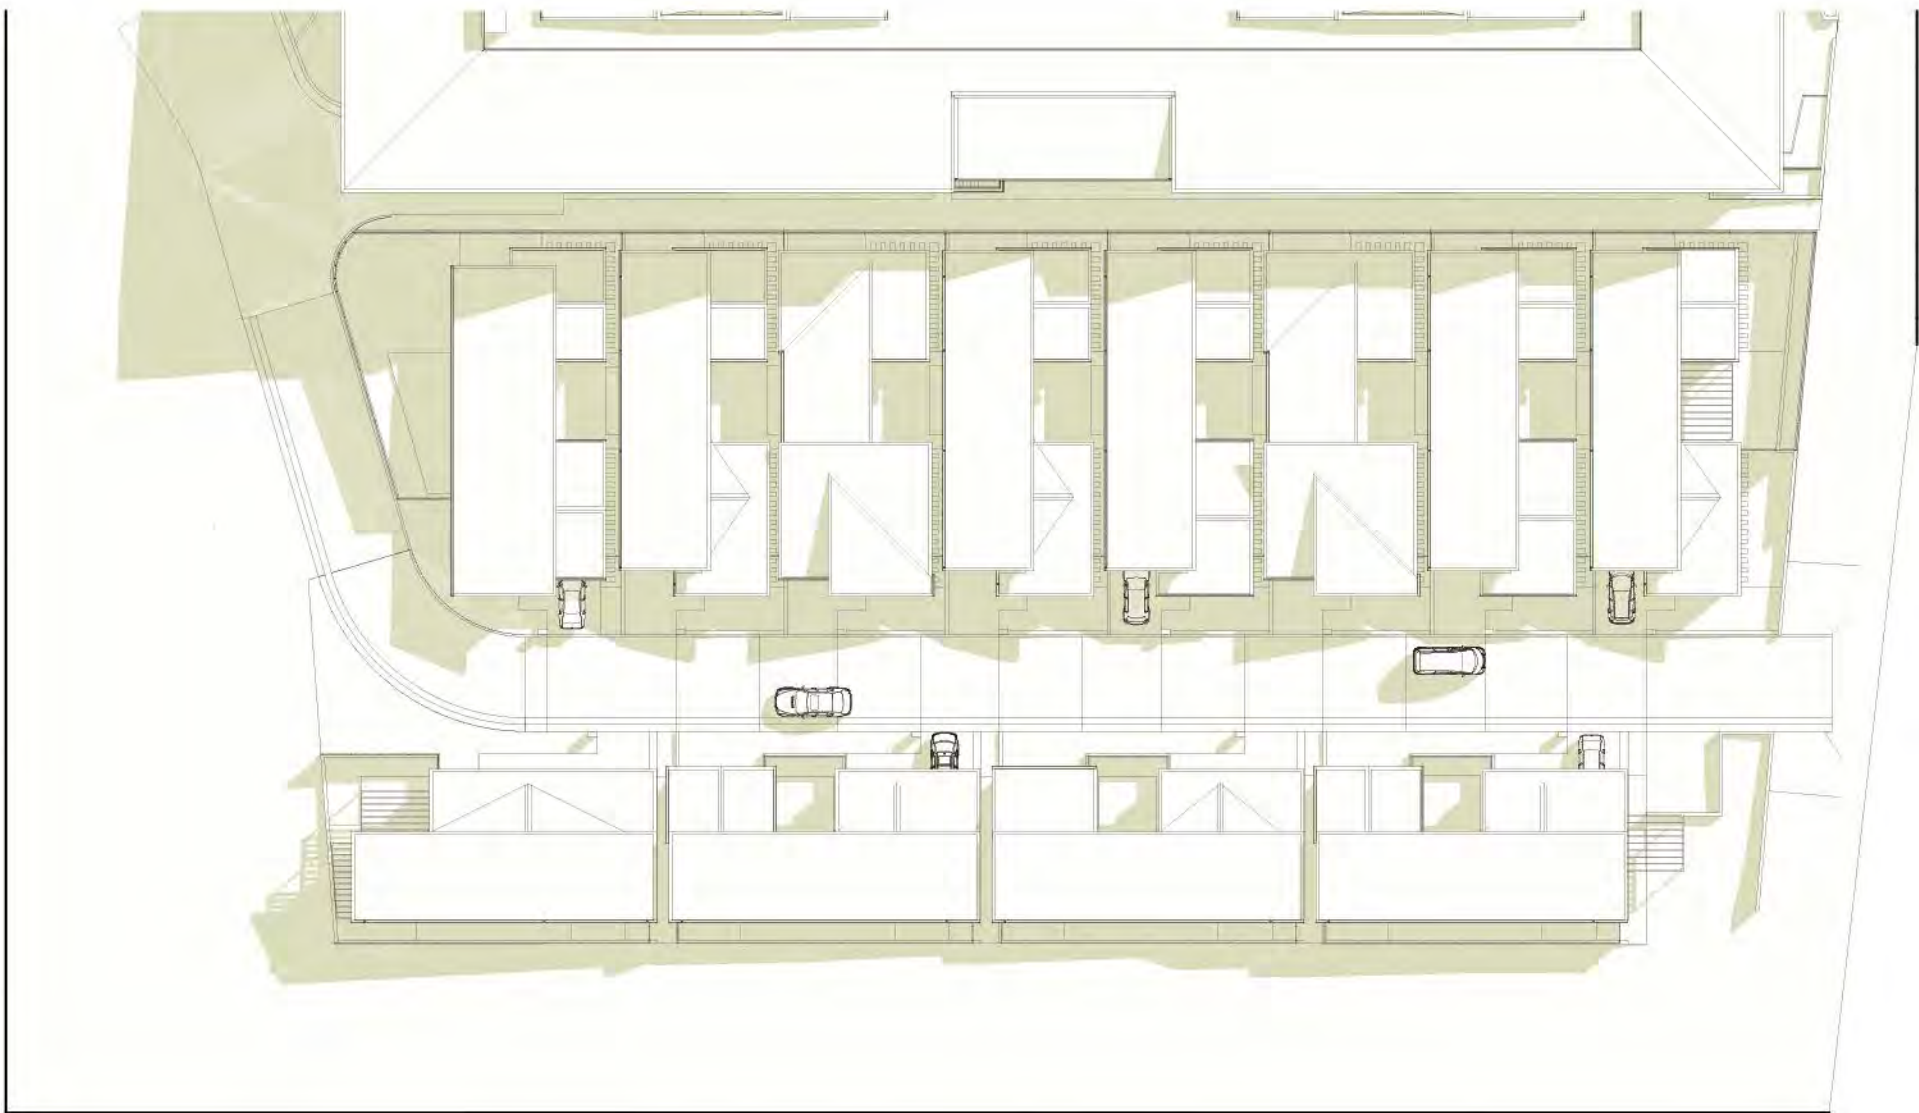

5 ILU Shadows - June 21_11.00am



6 ILU Shadows - June 21_11.30am

15/04/2015	Shadow Diagrams colour amended	B	DA	DR	DM
27/03/2015	Development Application Issue	A	DA	DR	DM
Date	Revision	Rev	Issue	Drawn	Check

CALDER FLOWER
ARCHITECTS

Calder Flower Architects Pty Ltd • ABN 66 001 900 278 • Nominated Architect J Flower 3974
L 2 140 Myrtle St Chippendale NSW 2008 • ph (02) 9698 9822 • fx (02) 9698 5937
www.calderflower.com.au

Client

Anglicare
Chesalon

Project

**Anglicare Oran Park -
Stage 3**

#Contact Address1

#Contact City, #Contact State #Contact Postcode

Drawing Title

ILU Shadow Diagrams_Sheet 1

Status






DA

Date created <DATEOFISSUE>

North



Project No	Stage	Drawing No	Issue
13300	DA	DA 20	B

     


DRAWING NOTES:

Project No	Stage	Drawing No	Issue
13300	DA	DA 21	B







1 ILU Shadows - June 21_9.00am

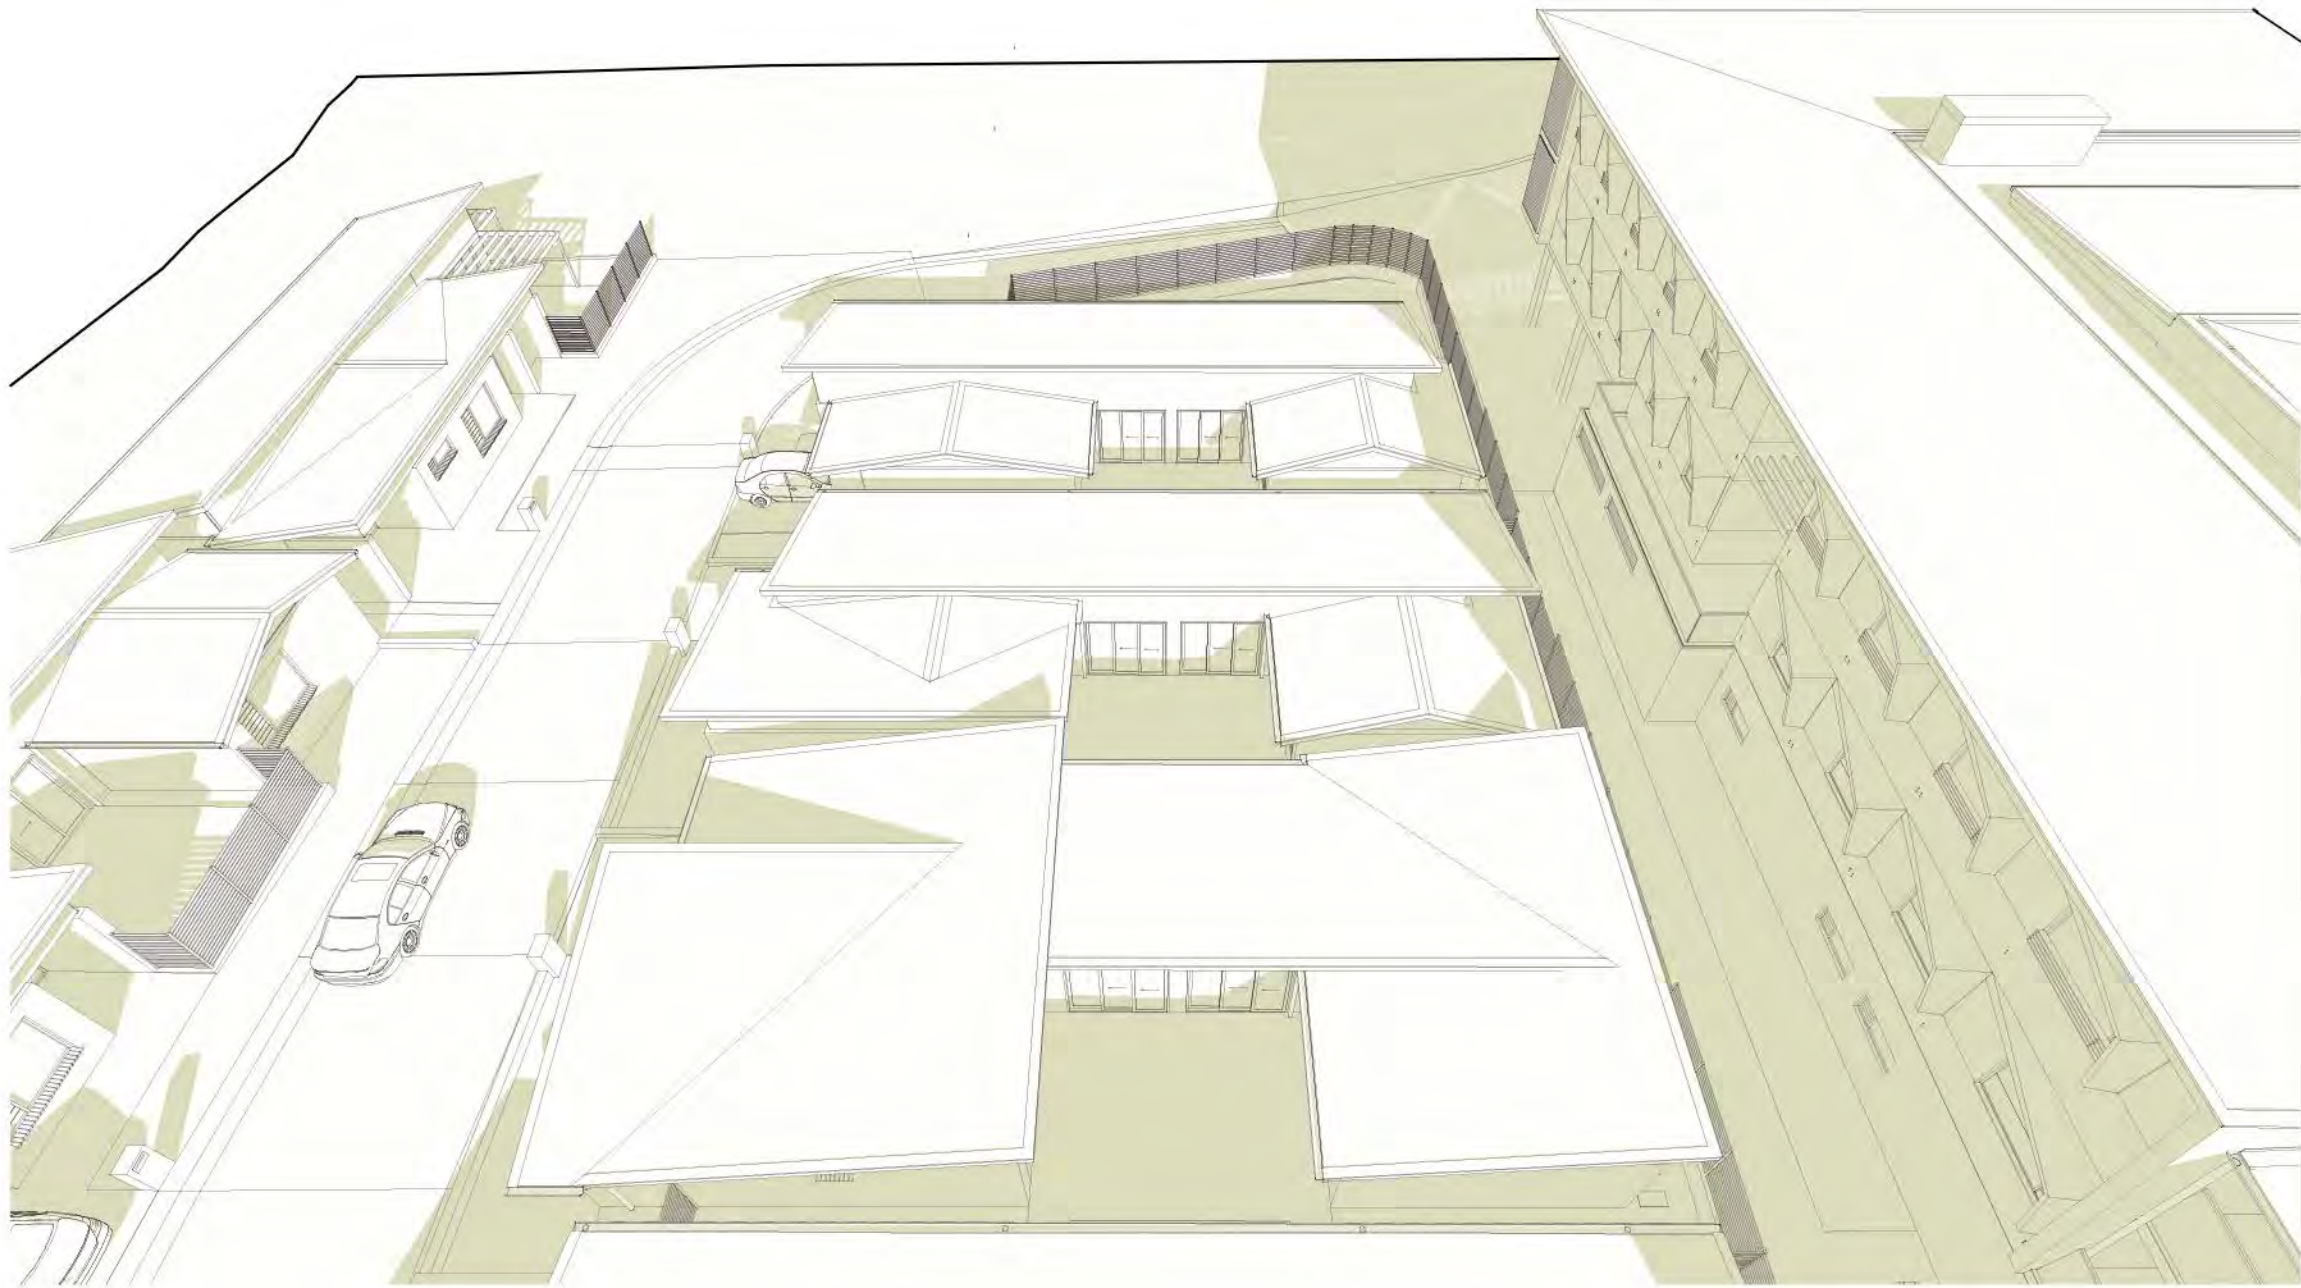


2 ILU Shadows - June 21_9.30am

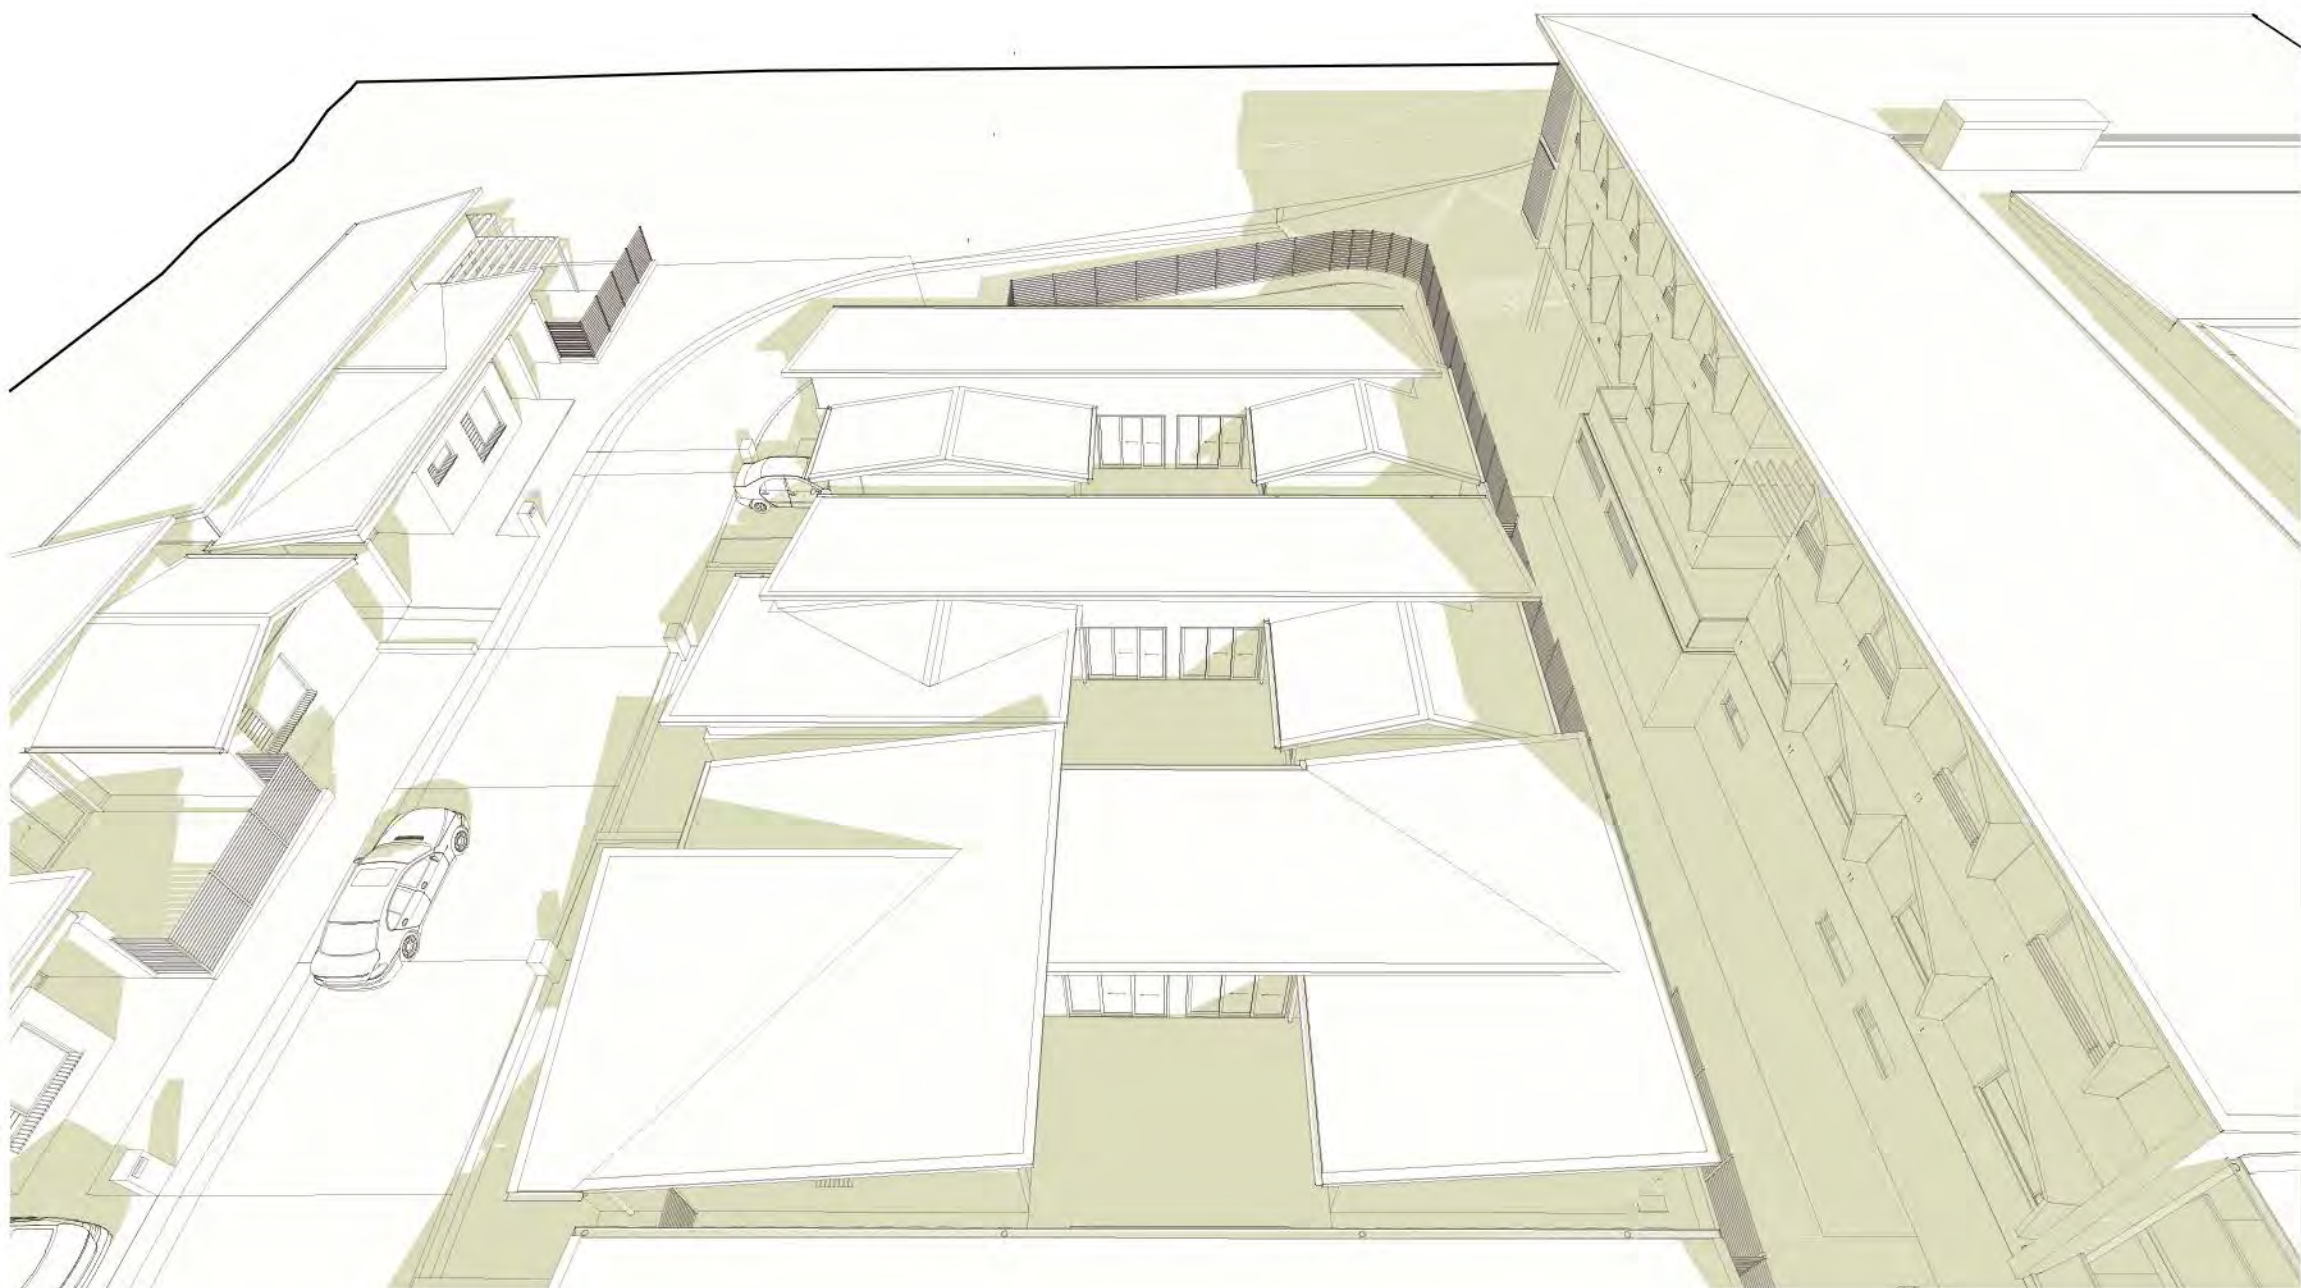

3 ILU Shadows - June 21_10.00am

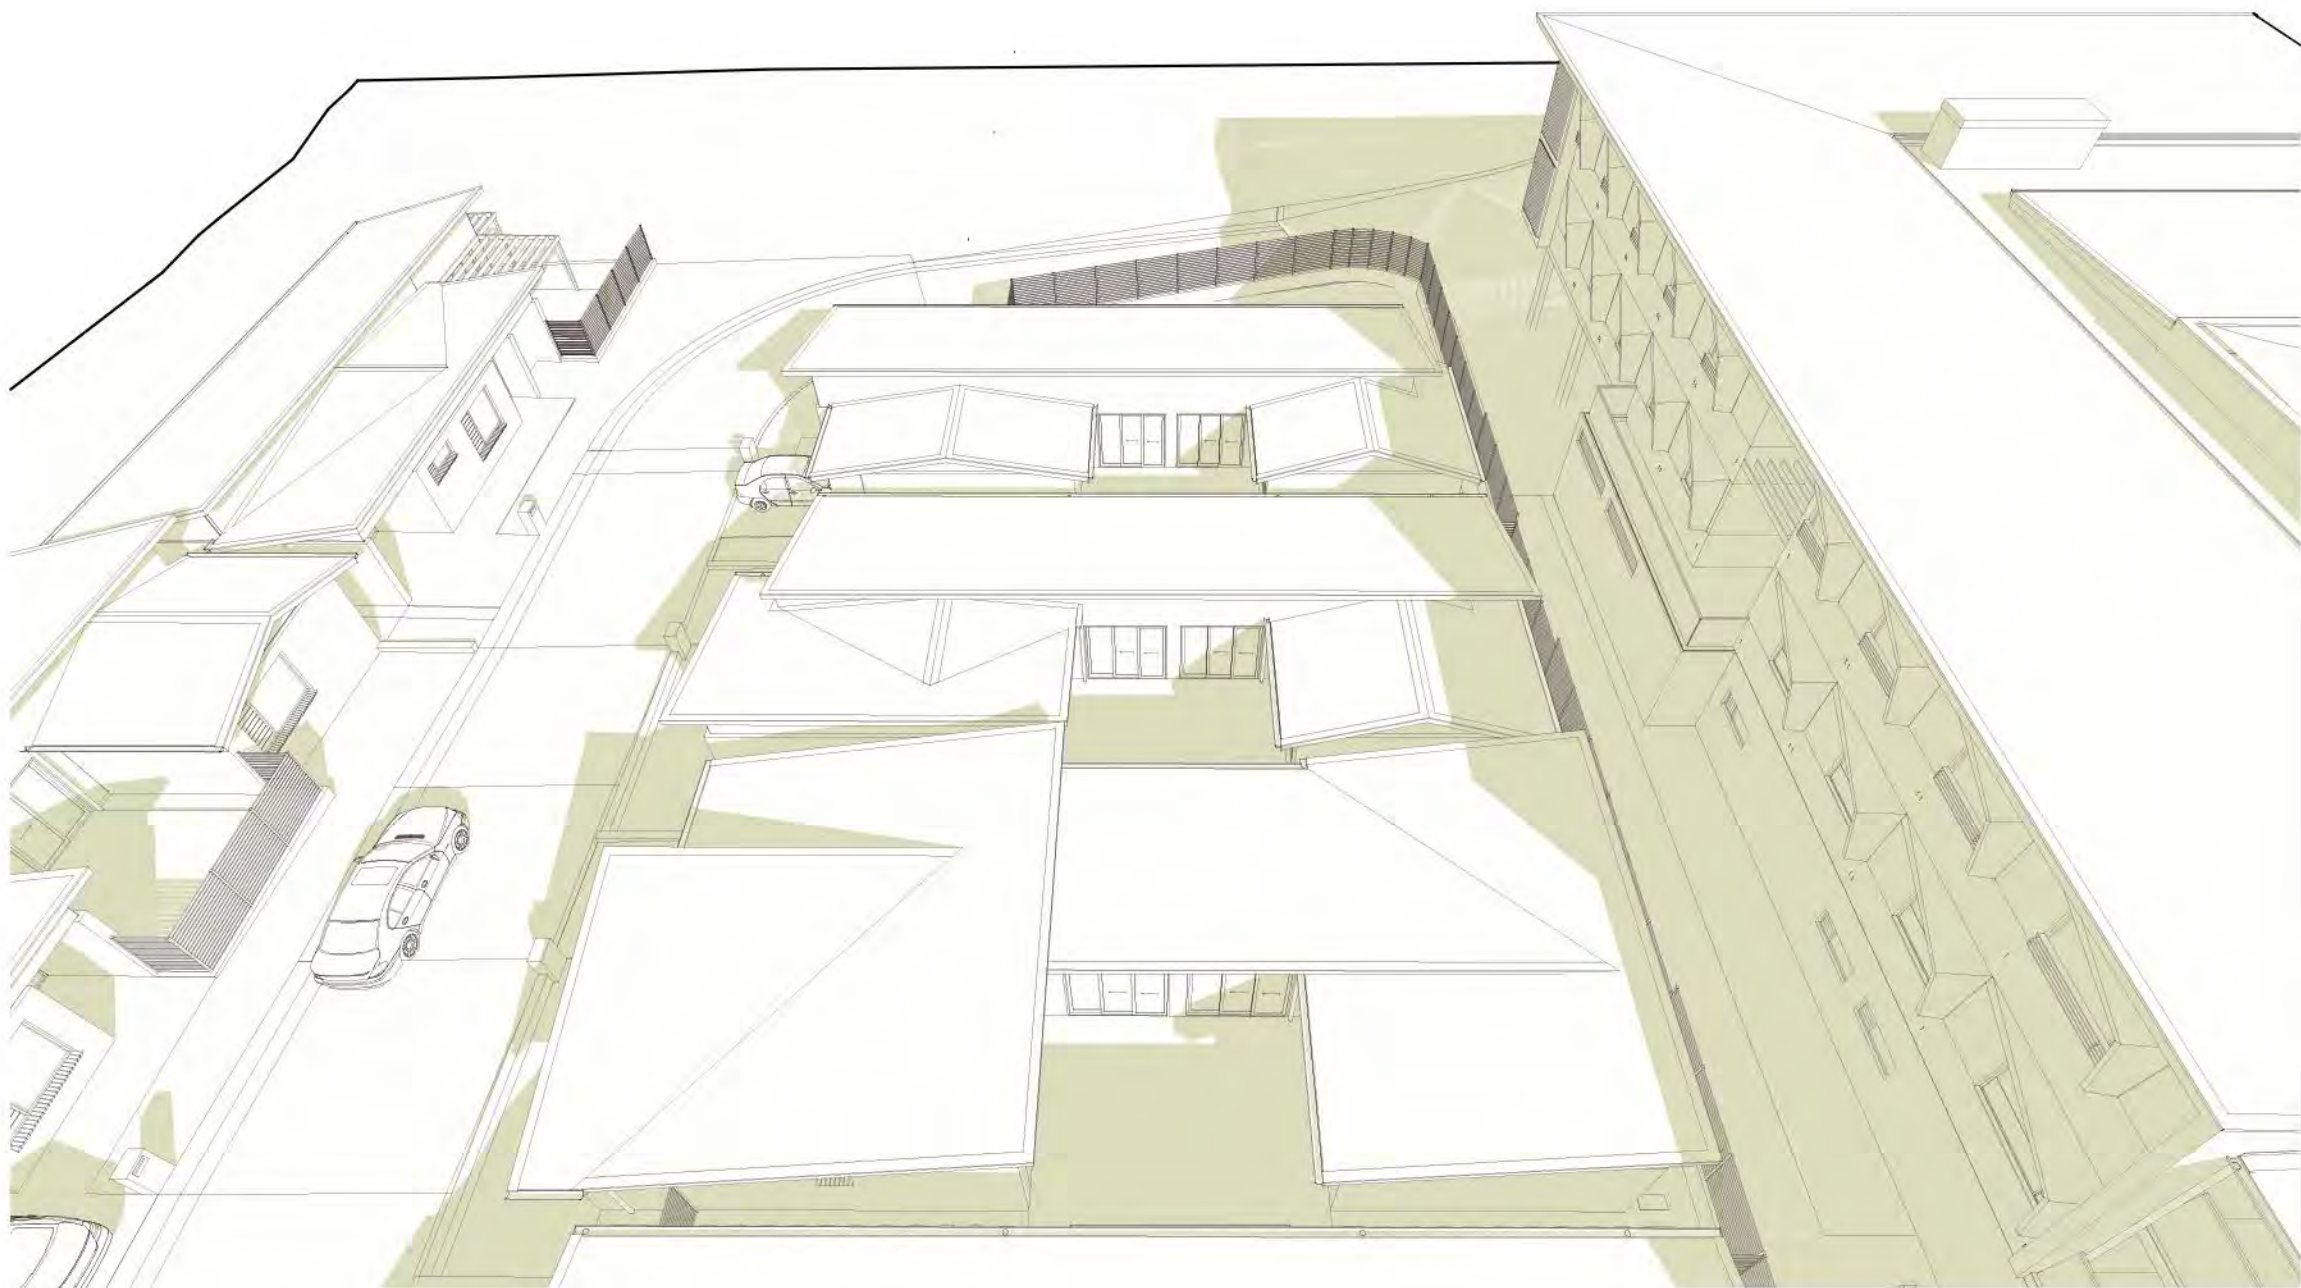

4 ILU Shadows - June 21_10.30am

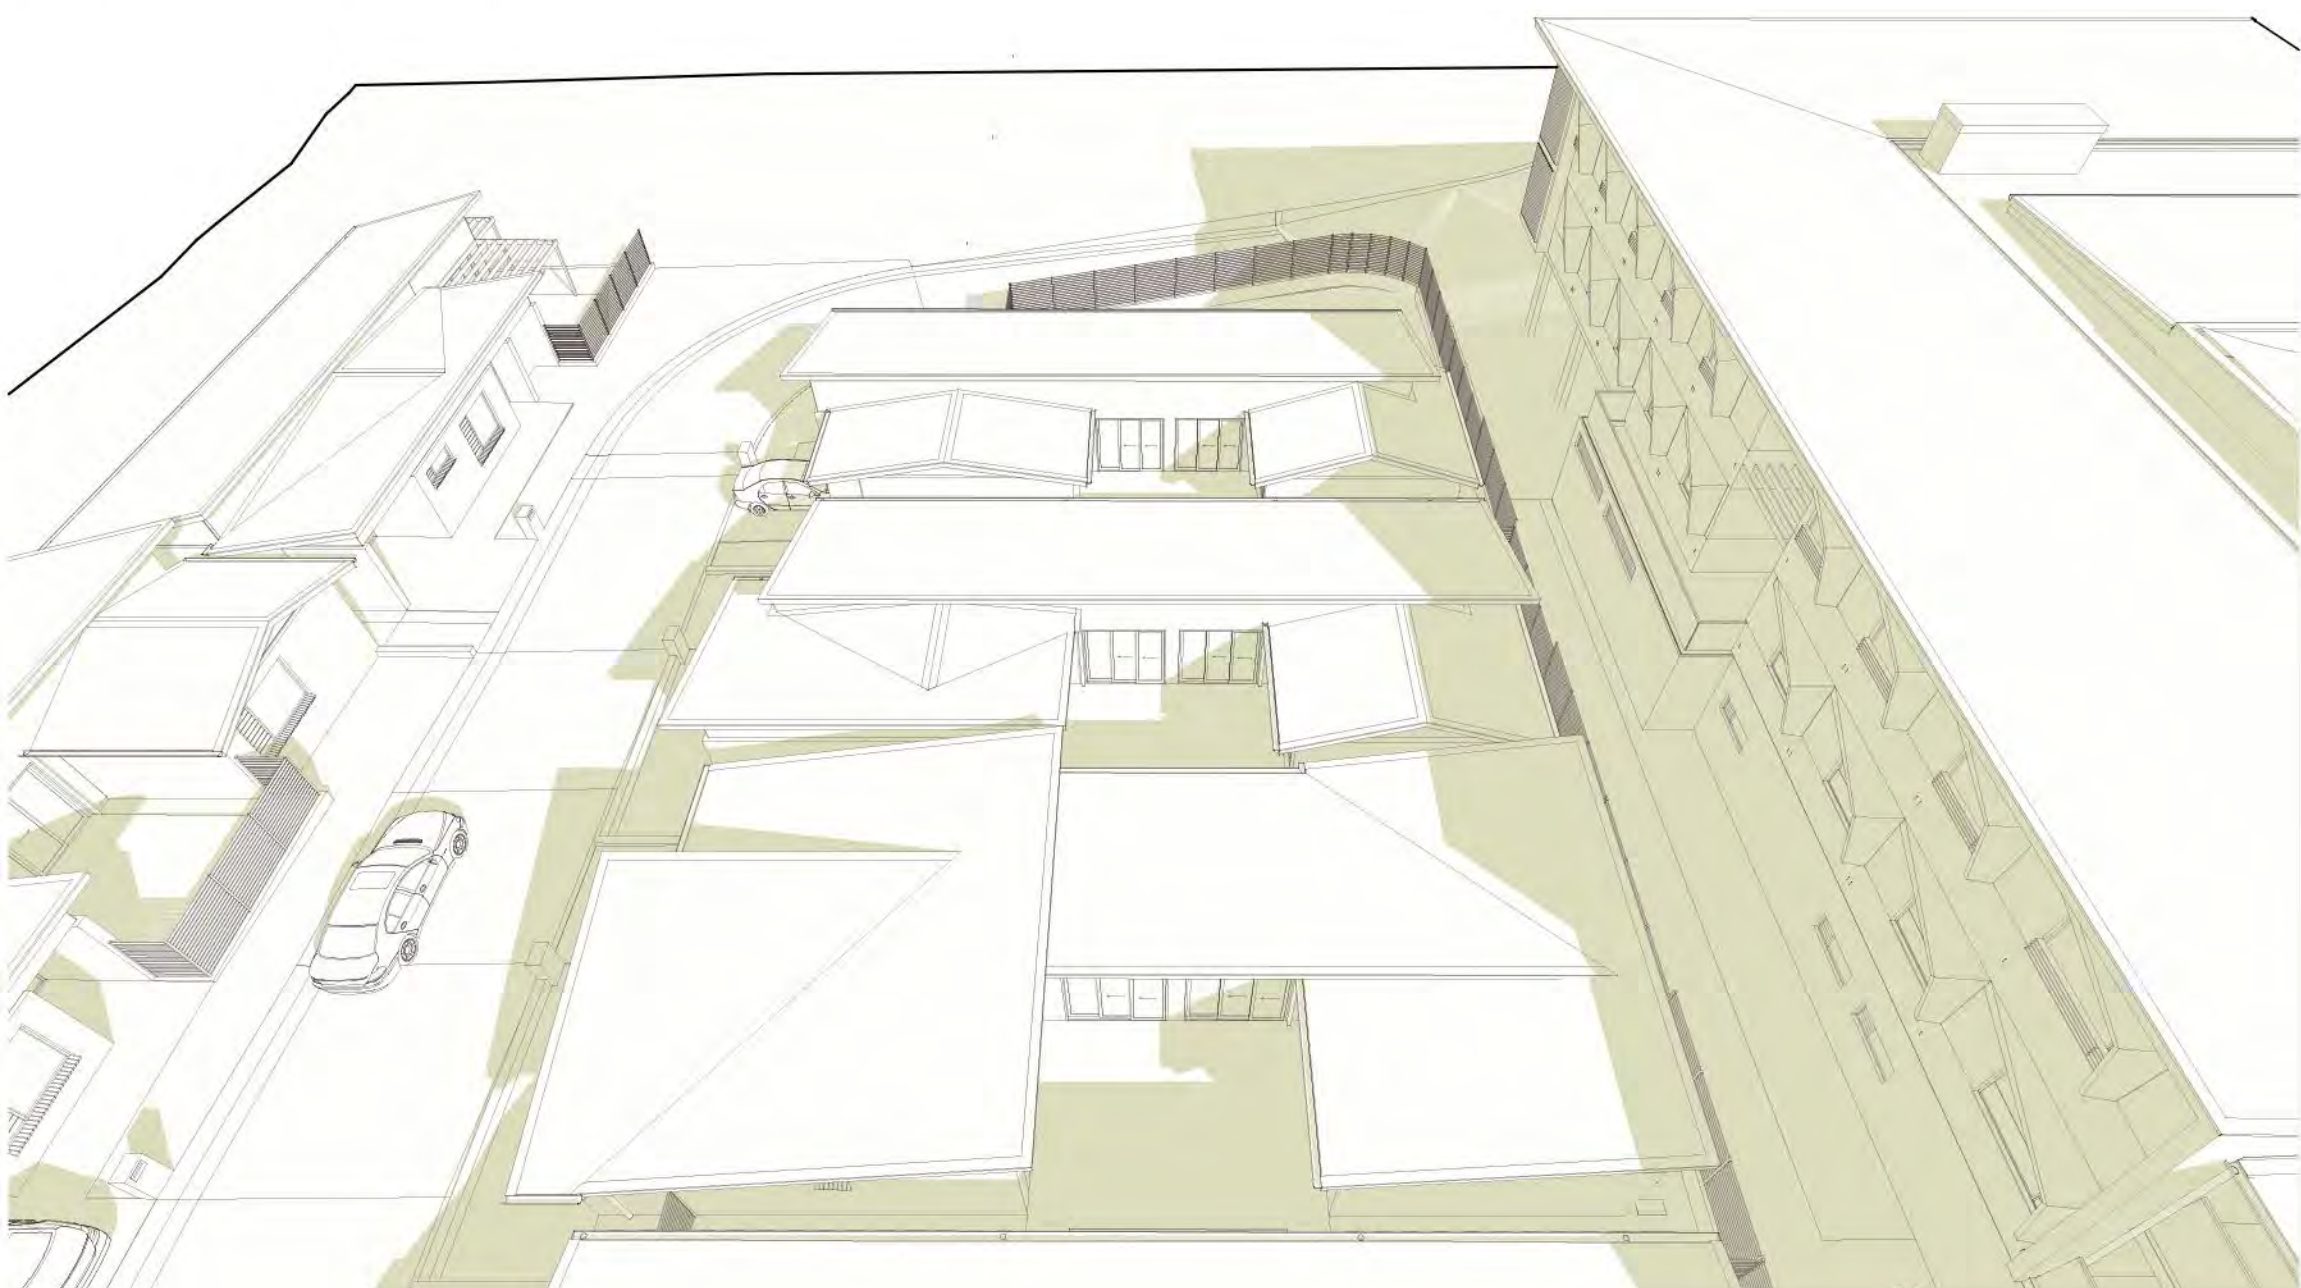

5 ILU Shadows - June 21_11.00am



6 ILU Shadows - June 21_11.30am

GENERAL NOTES:
- Do not scale from this drawing. Use figured dimension only.
- Any discrepancies in documentation, contact the architect for clarification.
- Calder Flower Architects hold no liability and responsibility for use of drawings issued in DWG format. Calder Flower Architects are not liable for any loss, damage, claim, cost demand as a result of the use or receipt of drawings issued in DWG format.
- THIS DRAWING IS NOT AN APPROVED CC DRAWING.
- PRIOR TO USE FOR BUILDING CONSTRUCTION THE BUILDER MUST ENSURE THEY ARE IN POSSESSION OF A CC AND ALL OTHER REQUIRED COUNCIL APPROVALS

DRAWING NOTES:

15/04/2015	Shadow Diagrams colour amended	B	DA	DR	DM
27/03/2015	Development Application Issue	A	DA	DR	DM
Date	Revision	Rev	Issue	Drawn	Check



Calder Flower Architects Pty Ltd • ABN 66 001 900 278 • Nominated Architect J Flower 3974
L 2 140 Myrtle St Chippendale NSW 2008 • ph (02) 9698 9822 • fx (02) 9698 5937
www.calderflower.com.au

Client



Project

**Anglicare Oran Park -
Stage 3**

#Contact Address1

#Contact City, #Contact State #Contact Postcode

Drawing Title

ILU Shadow Perspectives_Sheet 1

Status

DA

Date created <DATEOFISSUE>

North

Project No

13300

Stage


DA

Drawing No


DA 23

Issue


B

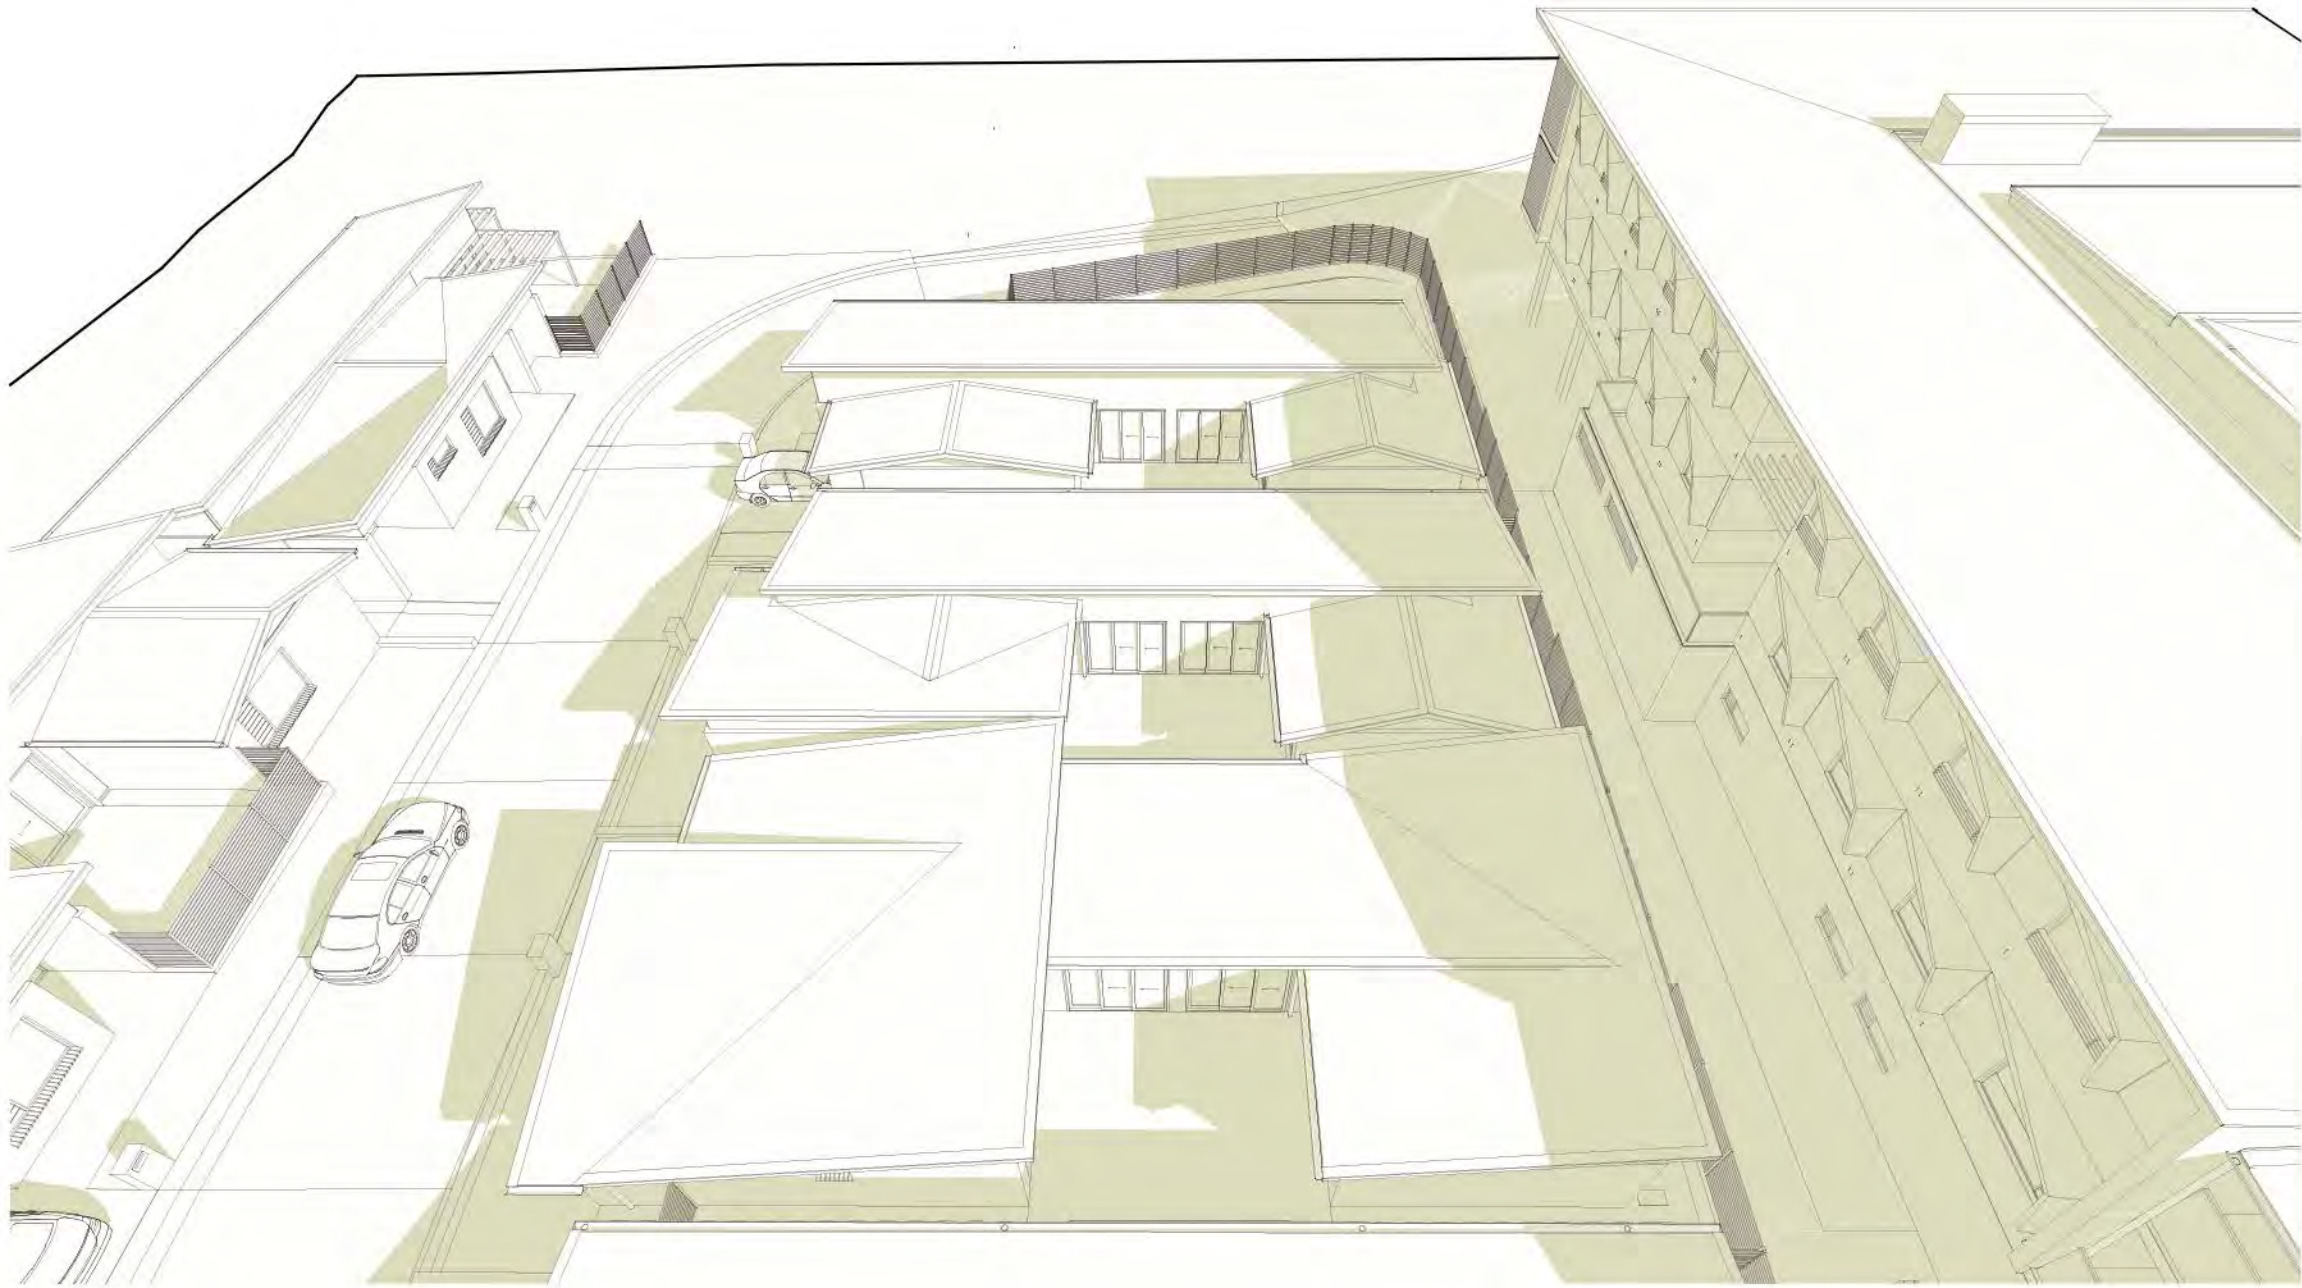


1 ILU Shadows - June 21_12.00pm

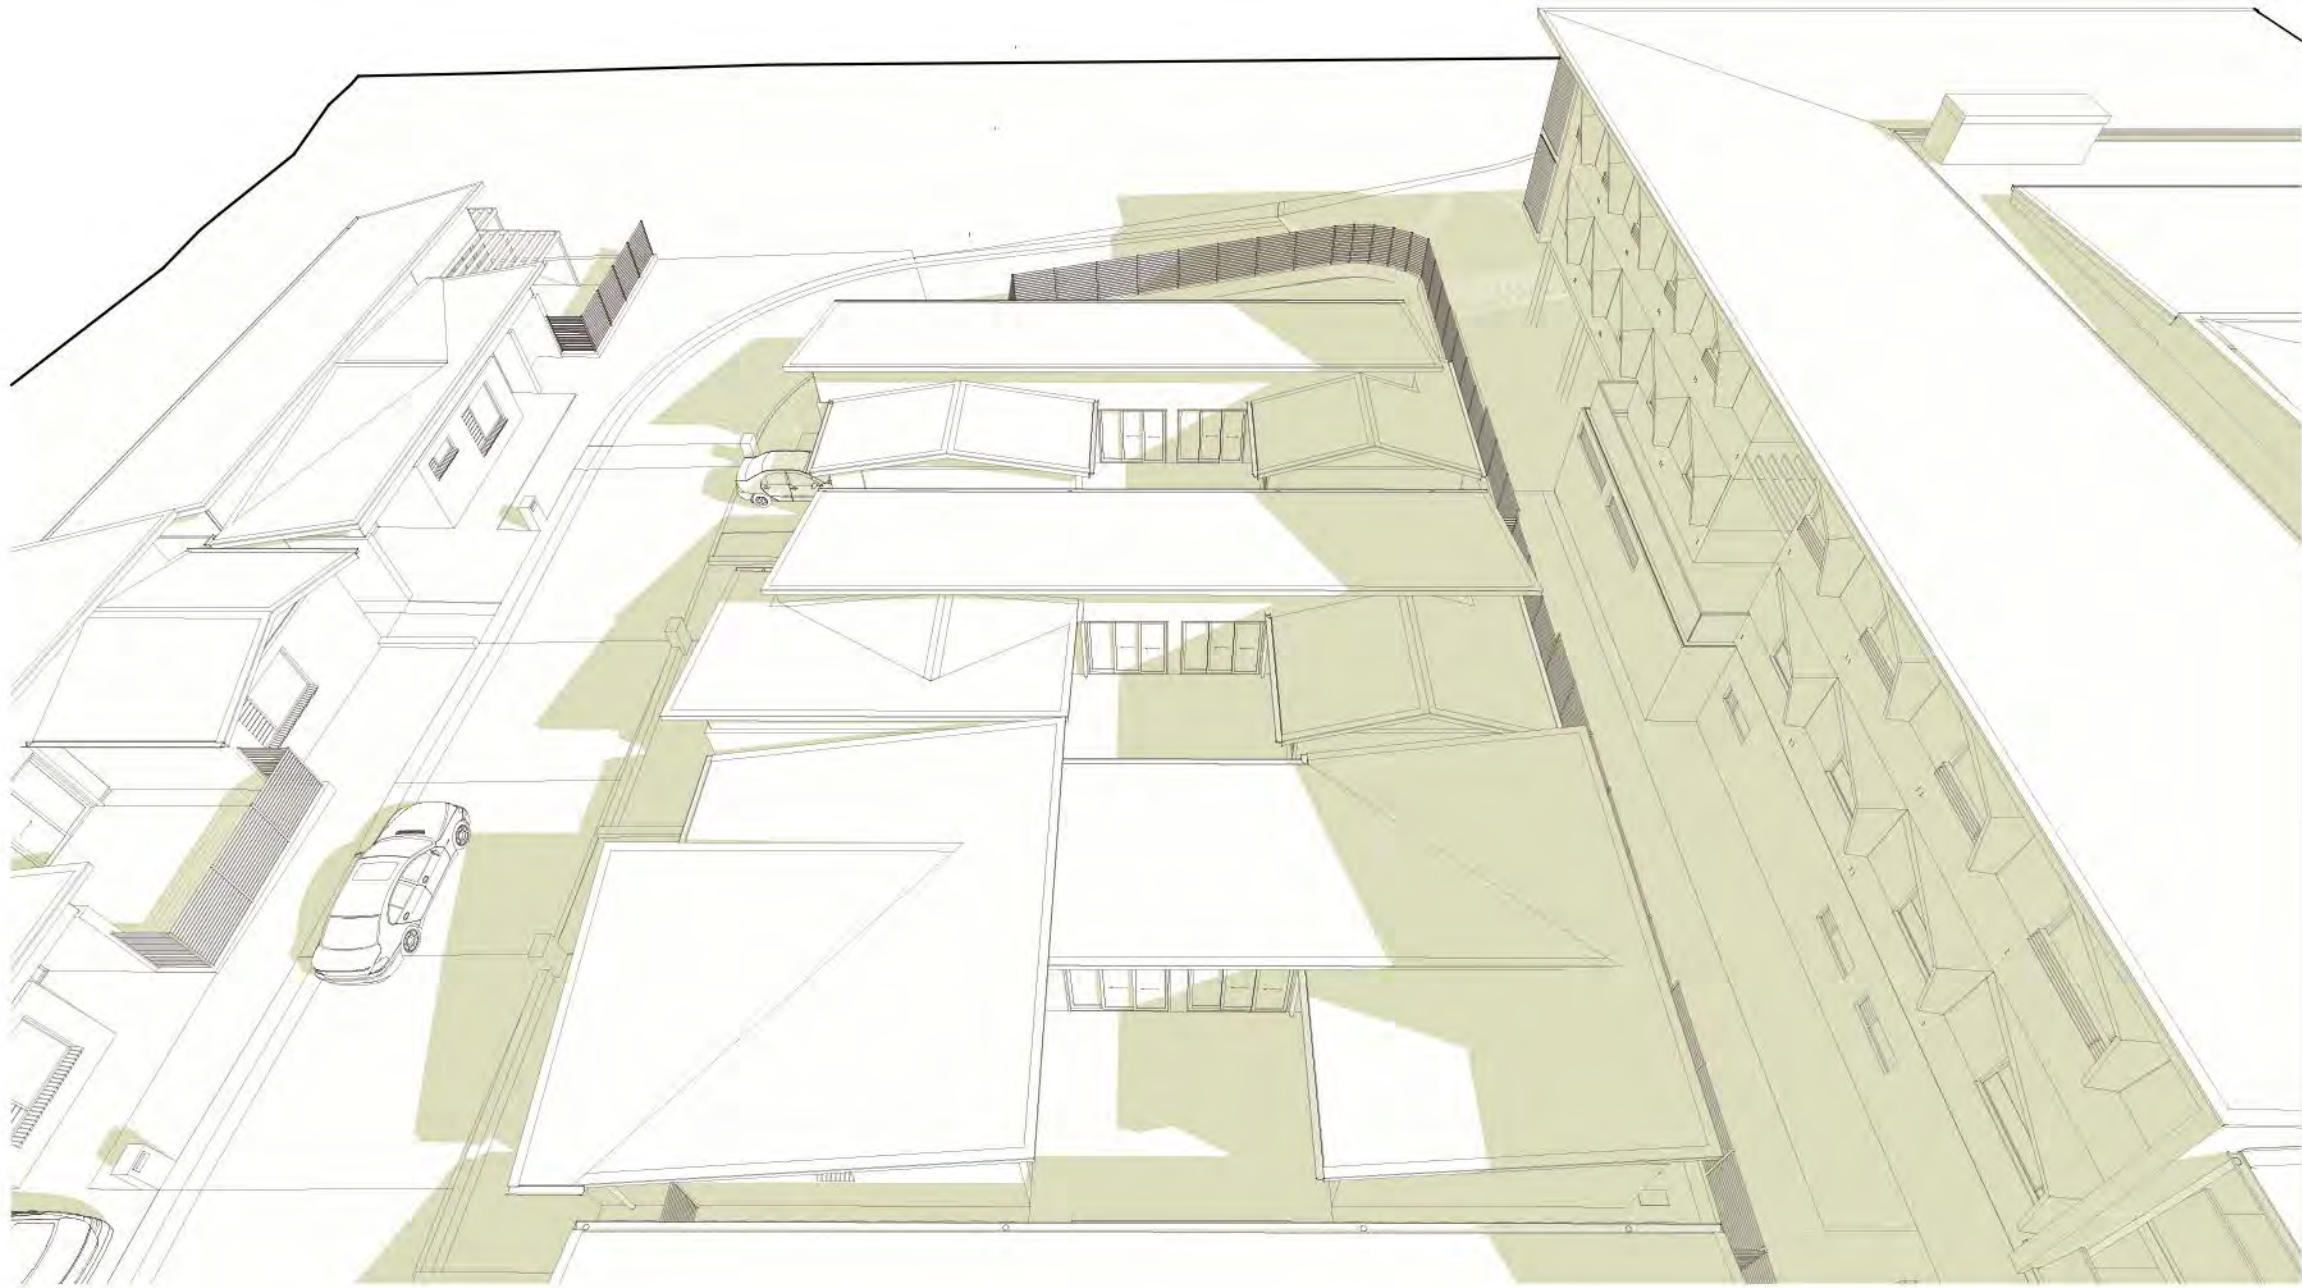


2 ILU Shadows - June 21_12.30pm

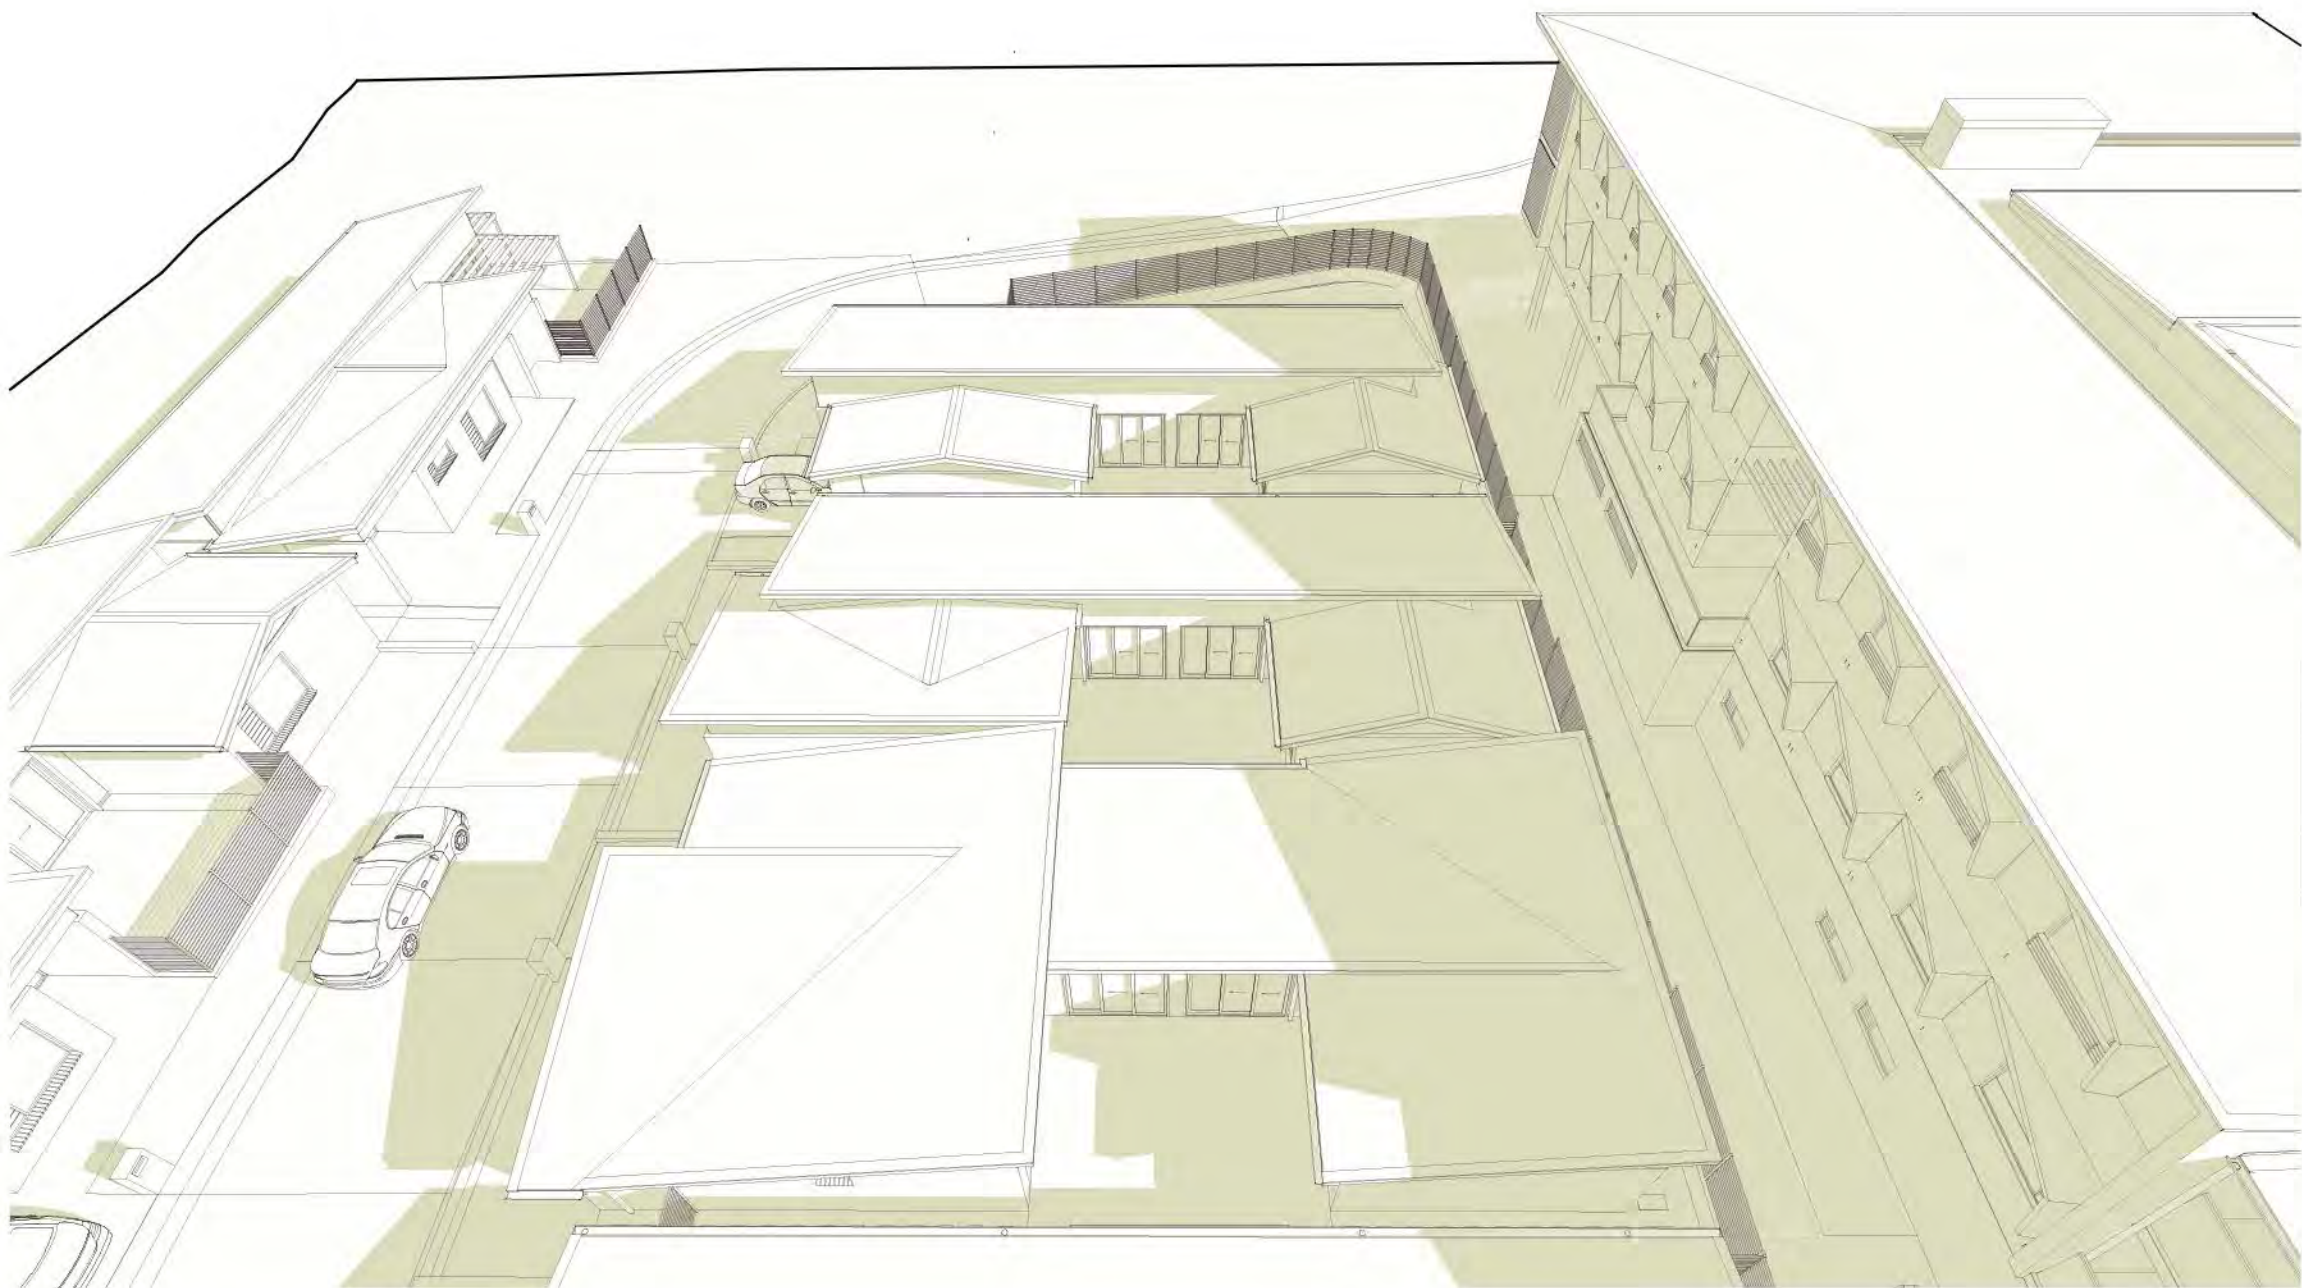


3 ILU Shadows - June 21_1.00pm

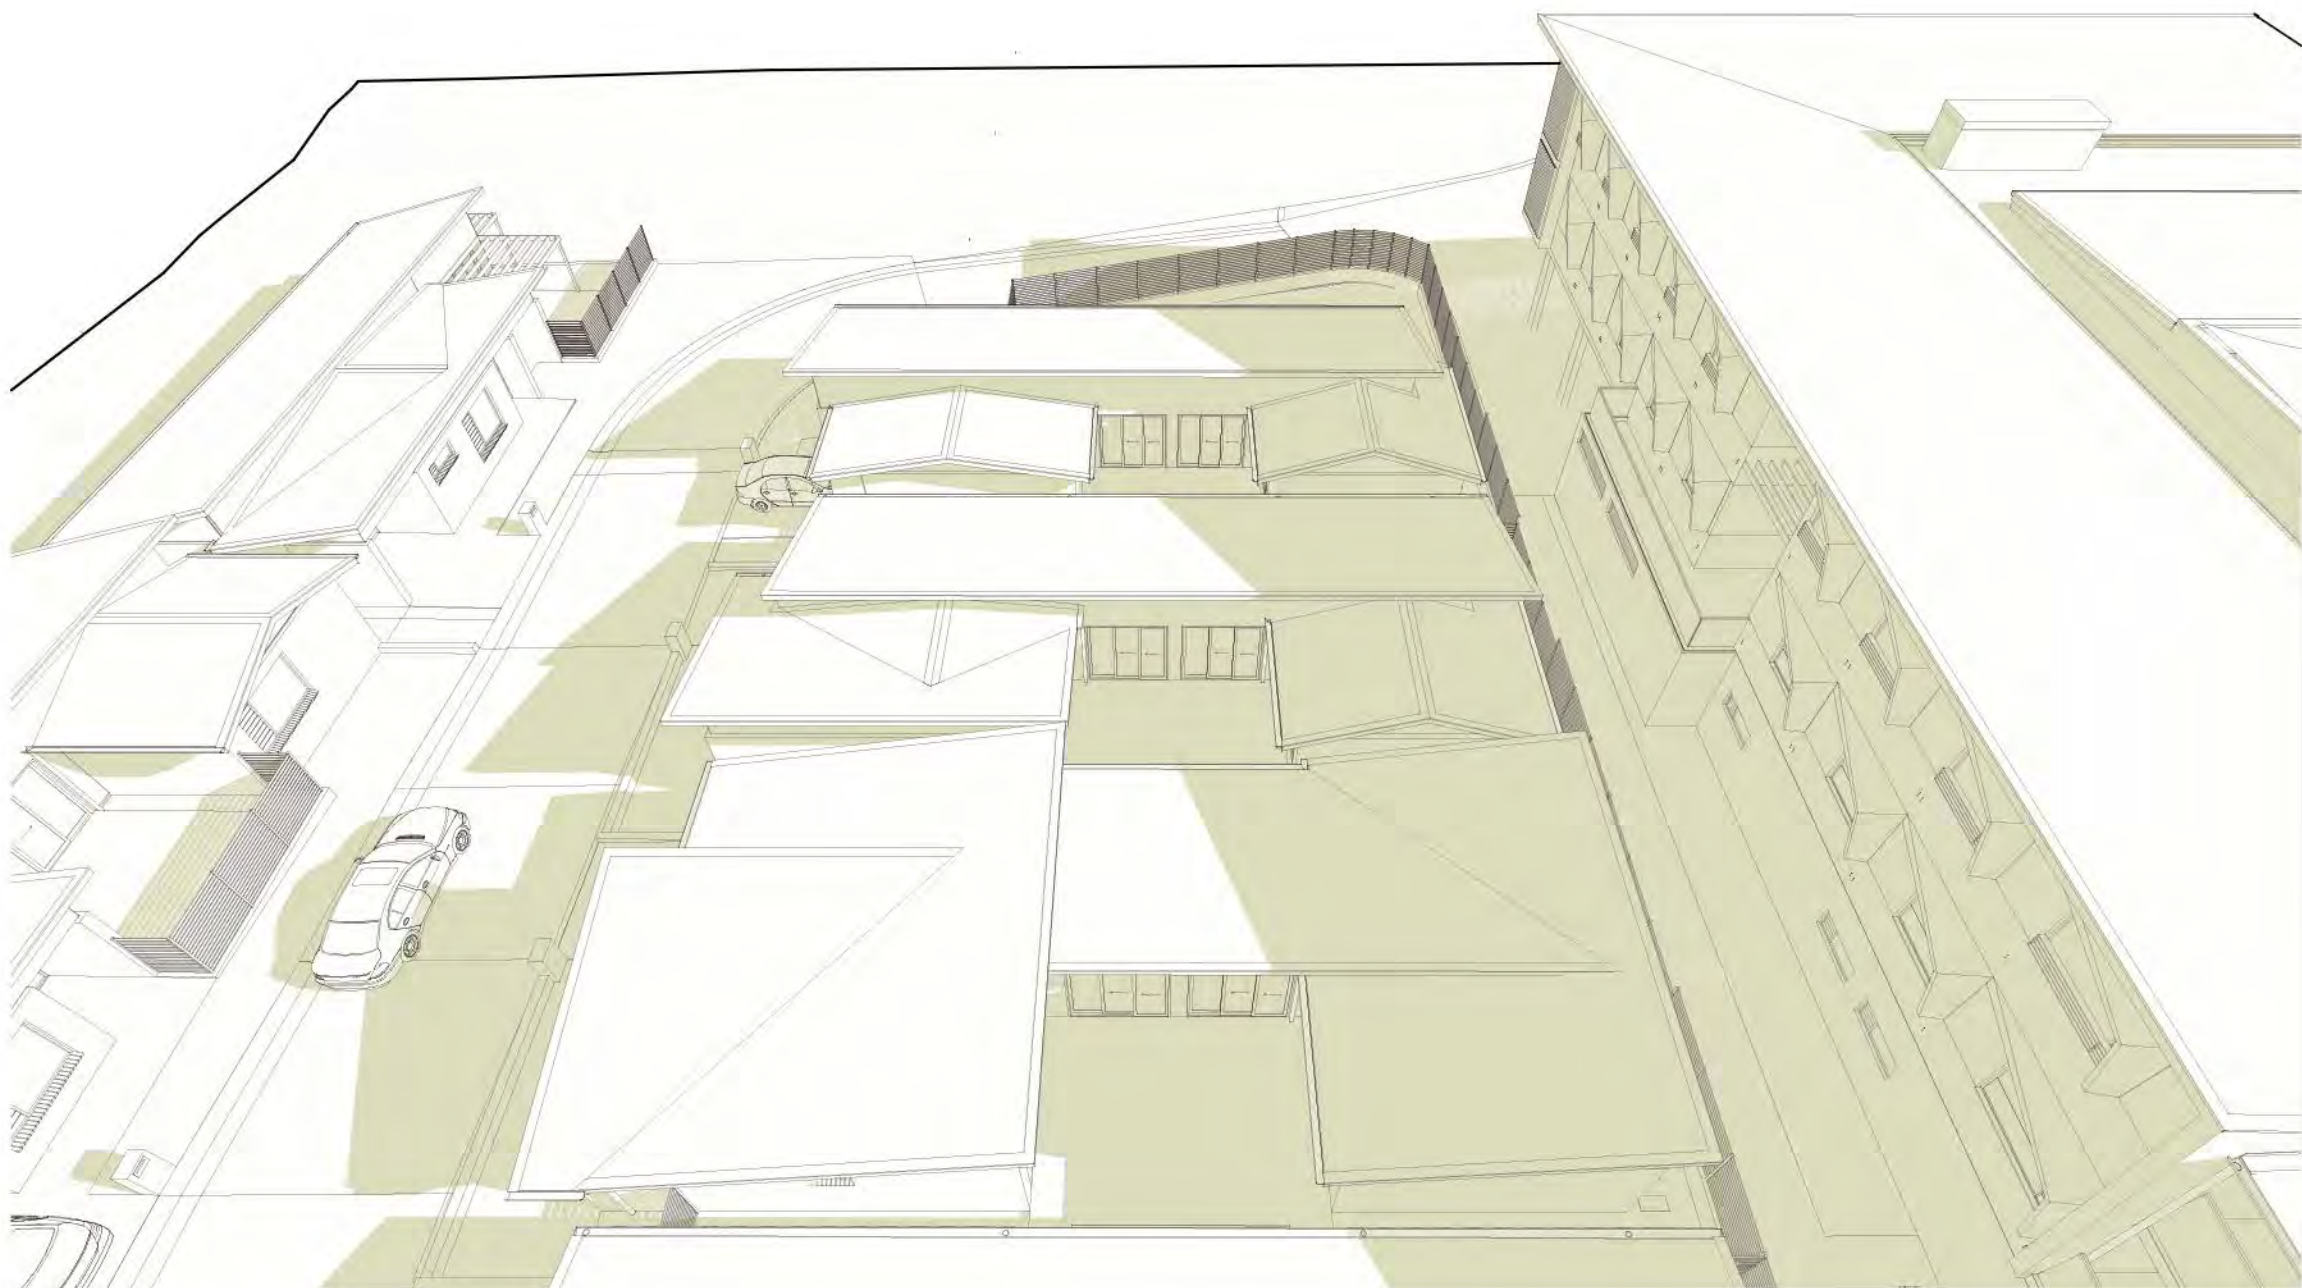

4 ILU Shadows - June 21_1.30pm

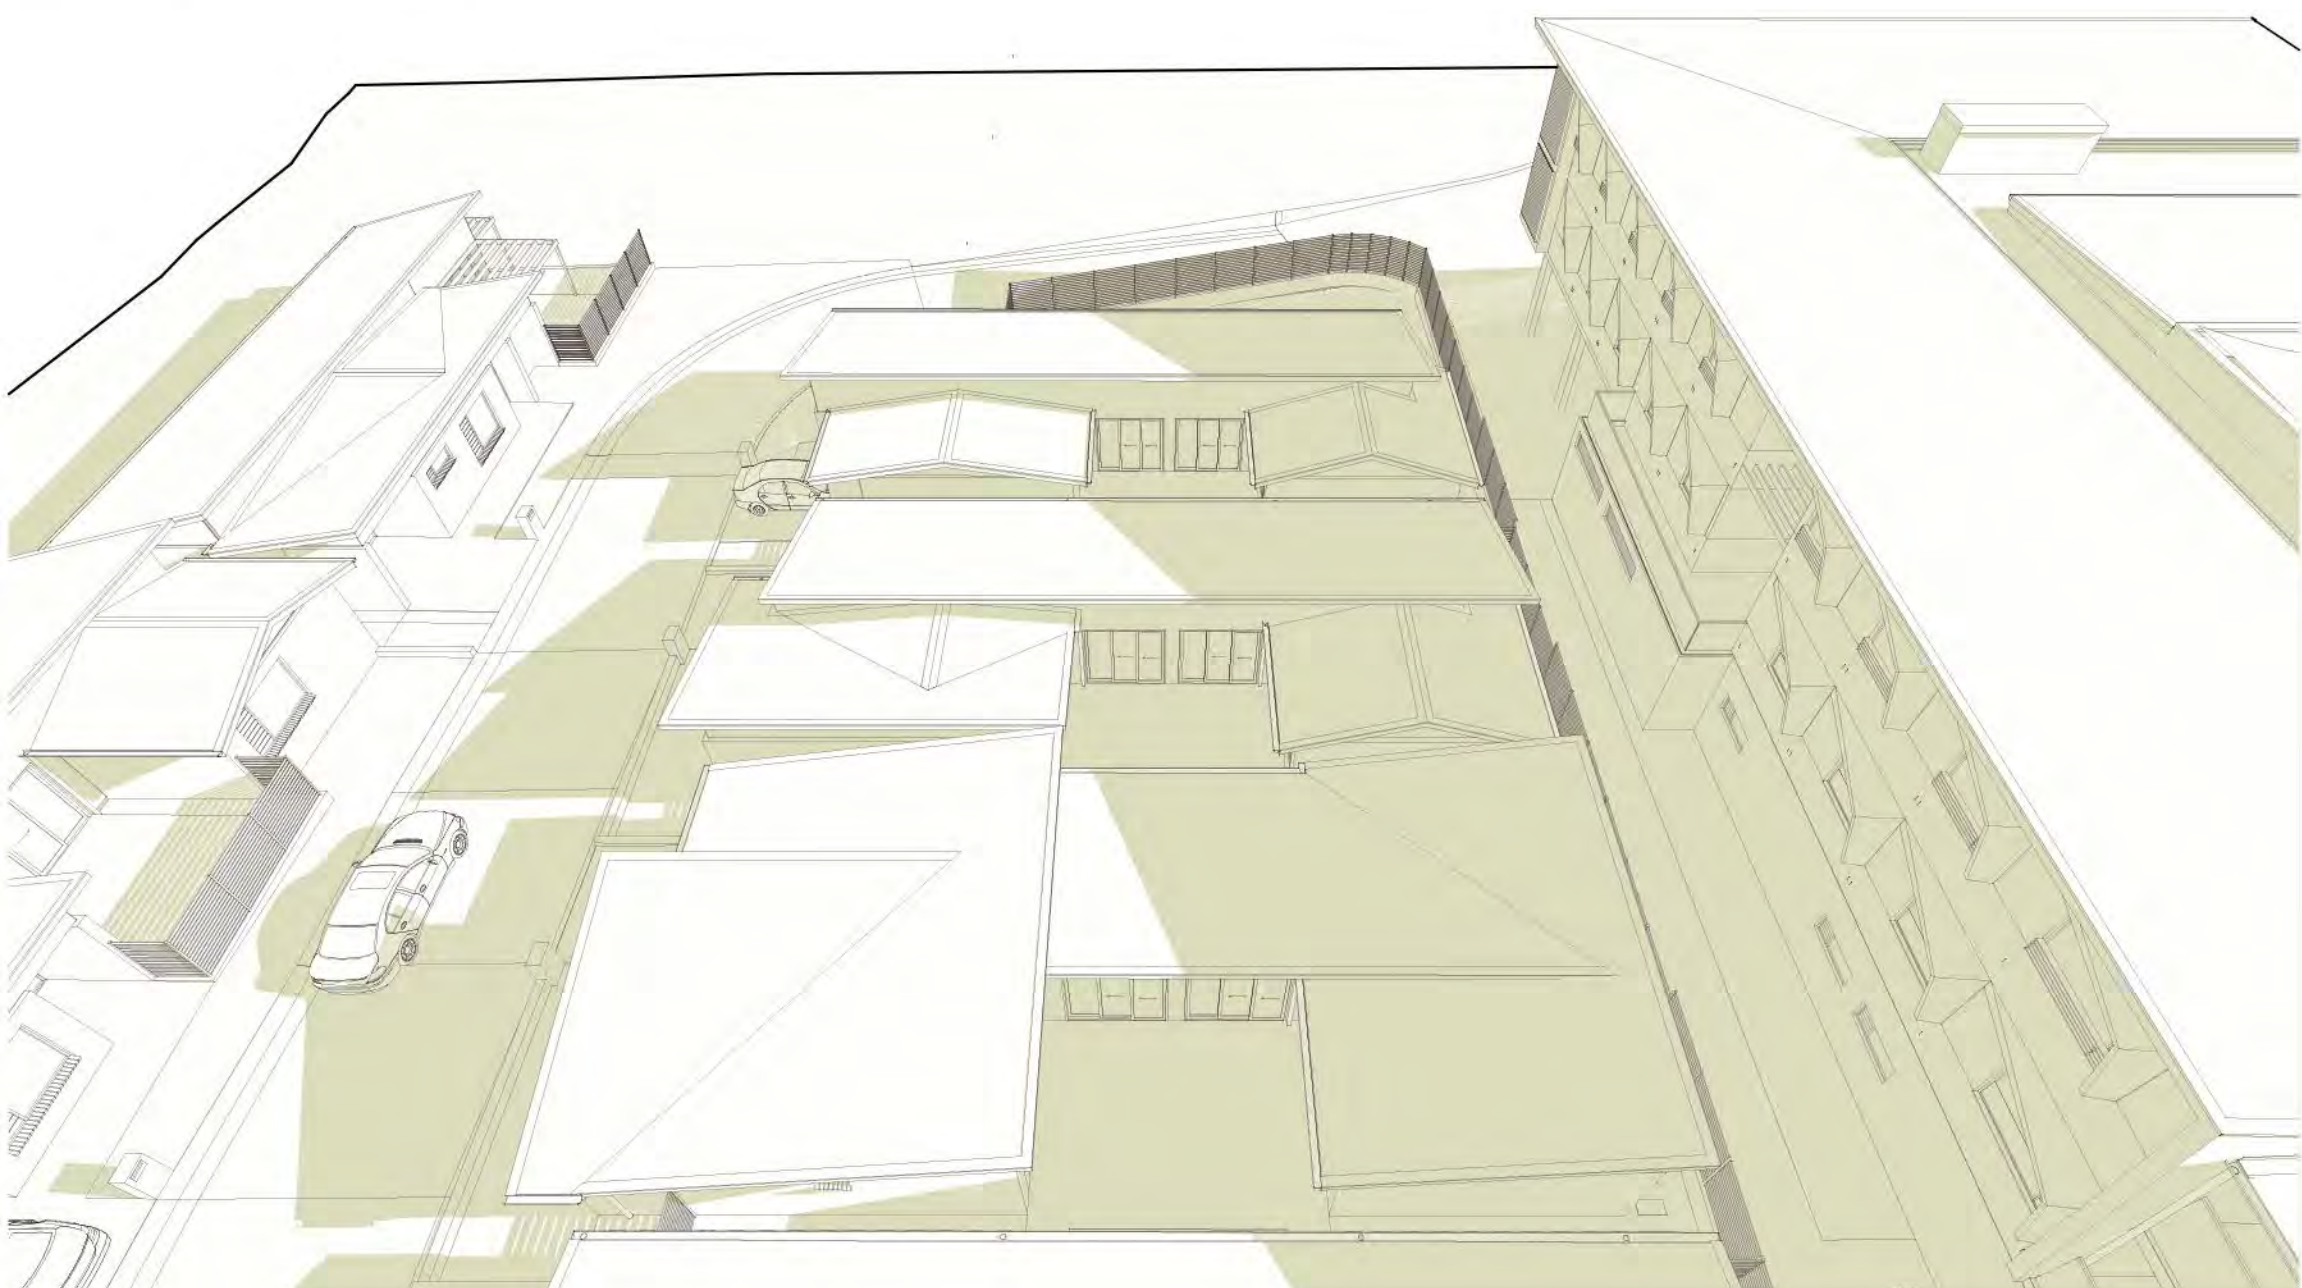

5 ILU Shadows - June 21_2.00pm

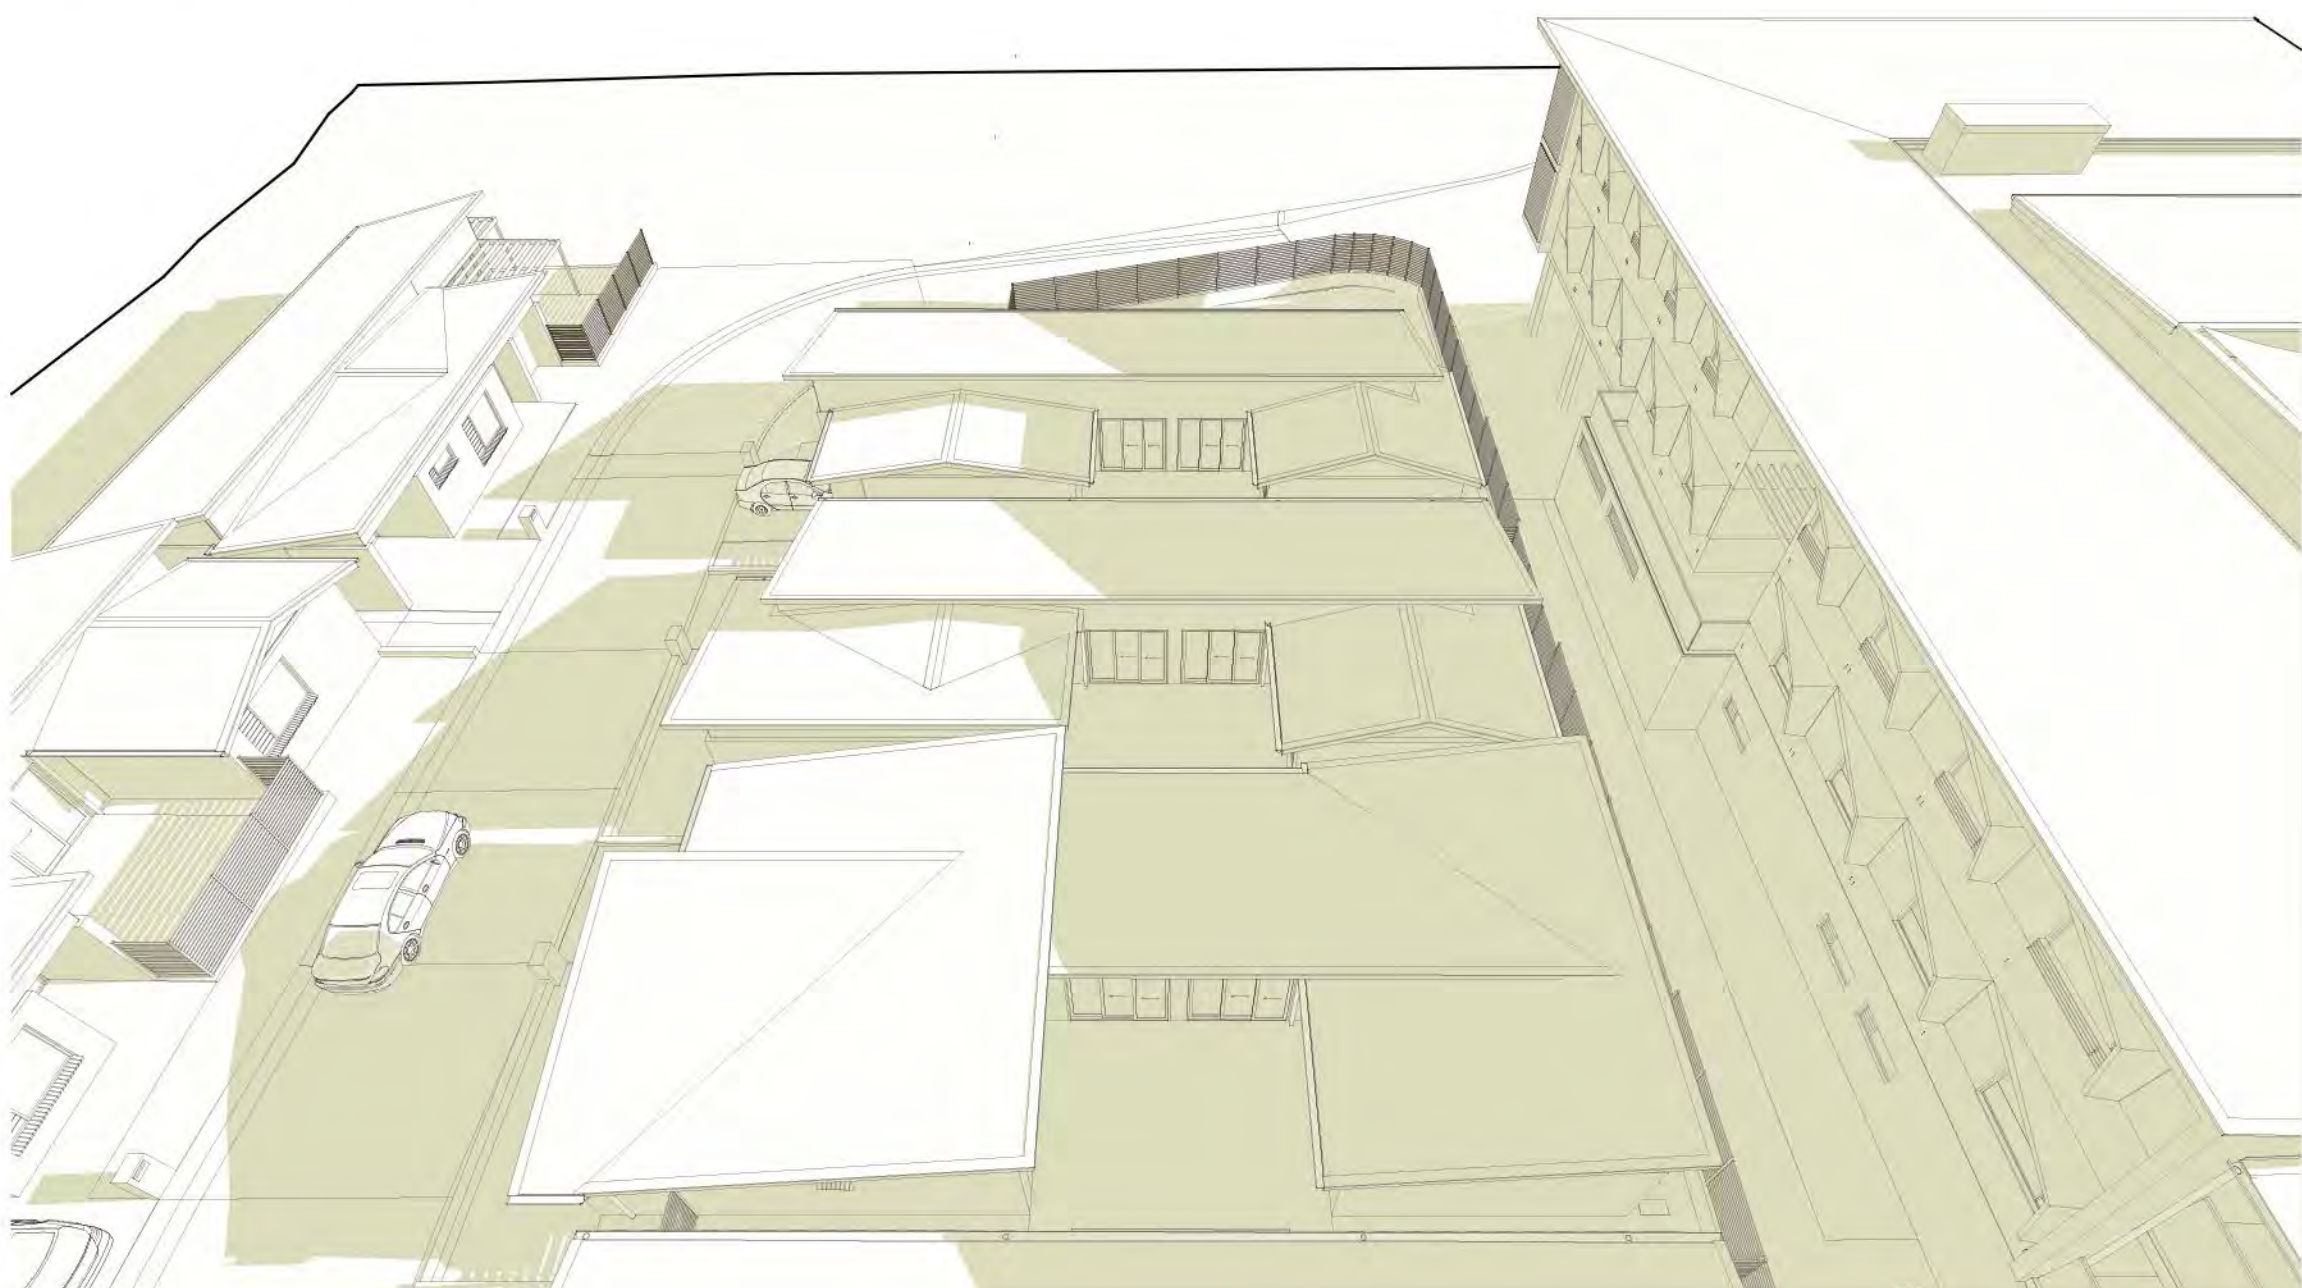

6 ILU Shadows - June 21_2.30pm

GENERAL NOTES:
- Do not scale from this drawing. Use figured dimension only.
- Any discrepancies in documentation, contact the architect for clarification.
- Calder Flower Architects hold no liability and responsibility for use of drawings issued in DWG format. Calder Flower Architects are not liable for any loss, damage, claim, cost demand as a result of the use or receipt of drawings issued in DWG format.
- THIS DRAWING IS NOT AN APPROVED CC DRAWING.
- PRIOR TO USE FOR BUILDING CONSTRUCTION THE BUILDER MUST ENSURE THEY ARE IN POSSESSION OF A CC AND ALL OTHER REQUIRED COUNCIL APPROVALS

DRAWING NOTES:

15/04/2015	Shadow Diagrams colour amended	B	DA	DR	DM
27/03/2015	Development Application Issue	A	DA	DR	DM
Date	Revision	Rev	Issue	Drawn	Check



Calder Flower Architects Pty Ltd • ABN 66 001 900 278 • Nominated Architect J Flower 3974
L 2 140 Myrtle St Chippendale NSW 2008 • ph (02) 9698 9822 • fx (02) 9698 5937
www.calderflower.com.au

Client



Project
Anglicare Oran Park - Stage 3
#Contact Address1
#Contact City, #Contact State #Contact Postcode

Drawing Title
ILU Shadow Perspectives_Sheet 2

Status
DA

Date created <DATEOFISSUE> North

Project No
13300
Stage
DA
Drawing No
DA 24
Issue
B