


RESIDENTIAL + RETAIL DEVELOPMENT
1 VILLAWOOD PLACE, VILLAWOOD NSW 2163

LANDSCAPE PROPOSALS
FOR DEVELOPMENT APPLICATION

DRAWING SCHEDULE

DRAWING NAME	DRAWING NO.
Cover sheet/site plan	001
Ground floor plan & Public Works	002
Ground floor-West	003
Level 1 plan	004
Sky gardens L3 + L6	005
Roof terrace plan	006

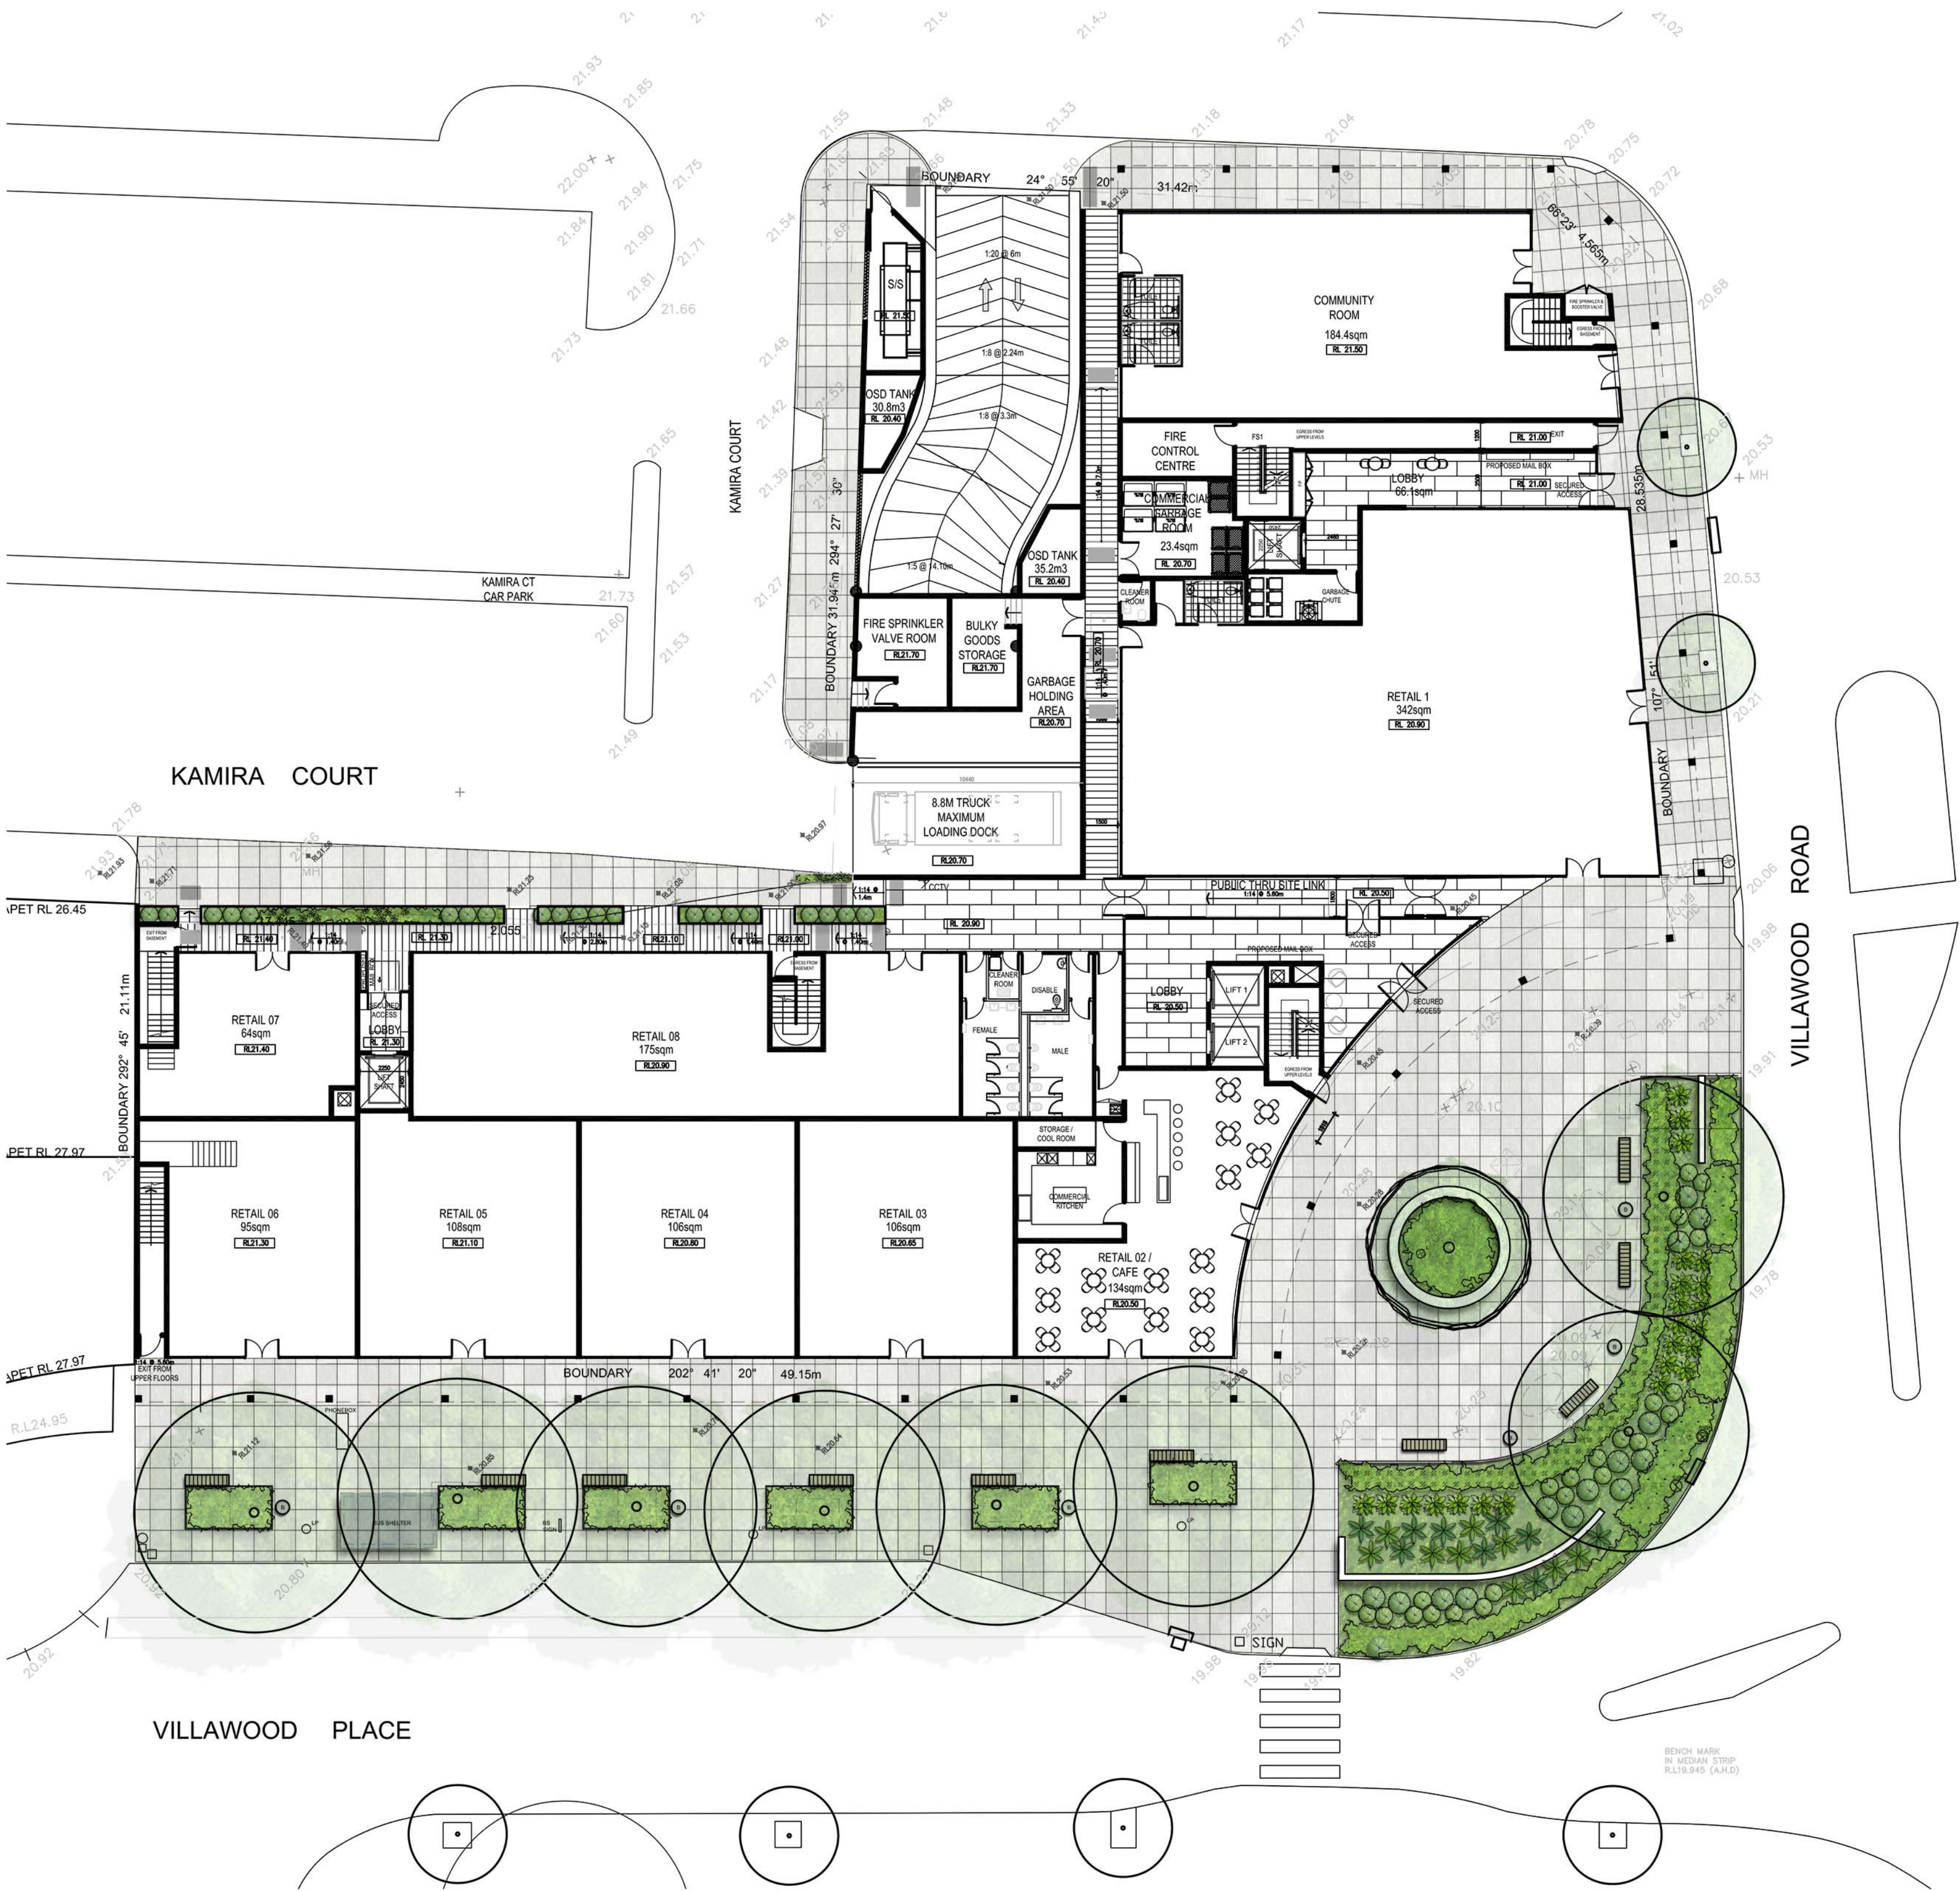

© 2015 Formed Gardens Pty Ltd. ABN 29 123 977 702. All rights reserved. This drawing is copyright and shall not be reproduced or copied in any form or by any means (graphic, electronic or mechanical including photocopy) without the written permission of Formed Gardens Pty Ltd. Any license, expressed or implied, to use this document for any purpose what so ever is restricted to the terms of the written agreement between Formed Gardens Pty Ltd and the instructing party.

The contractor shall check and verify all work on site (including work by others) before commencing the landscape installation. Any discrepancies are to be reported to the Project Manager or Landscape Architect prior to commencing work. Do not scale this drawing. Any required dimensions not shown shall be referred to the Landscape Architect for confirmation.

Issue	Description	Drawn	Check	Date
C	AMEND LEVELS THROUGHOUT	BL	LB	16.04.15
B	AMEND TO COUNCIL COMMENT + REVISED ARCH LAYOUT	BL	LB	09.04.15
A	ISSUE FOR DA	BL	LB	2.10.14

LEGEND	
	Existing trees
	Proposed trees
	Tail accents 2.5m
	Mid level accents 1m
	Shrubs to 1m
	Proposed groundcovers
	Proposed paving
	Bench seating
	Existing furniture to be deleted
	Proposed block walls
	Site boundary
	Existing service pits
	Proposed Bins
	Existing Lightpole
	Existing spot heights
	Indicative spot heights

Key Plan:

formed gardens
design & construction
16 South Creek Rd
Collaroy NSW 2099
Australia
Tel: (61 2) 9982 5774
Email: mail@formedgardens.com.au
Web: www.formedgardens.com.au
Formed Gardens Pty Ltd
ABN 29 123 977 702

Client:
INTEGRATED PROJECTS
PTY LTD
Project:
1 VILLAWOOD PLACE
VILLAWOOD
NSW 2163

Drawing Name:
LANDSCAPE WORKS
COVER SHEET & SITE PLAN
Sheet 1 of 6
DEVELOPMENT APPLICATION
Scale: 1:200 @ A1
Job Number:
FG 14 300
Drawing Number:
001
Rev:
C