




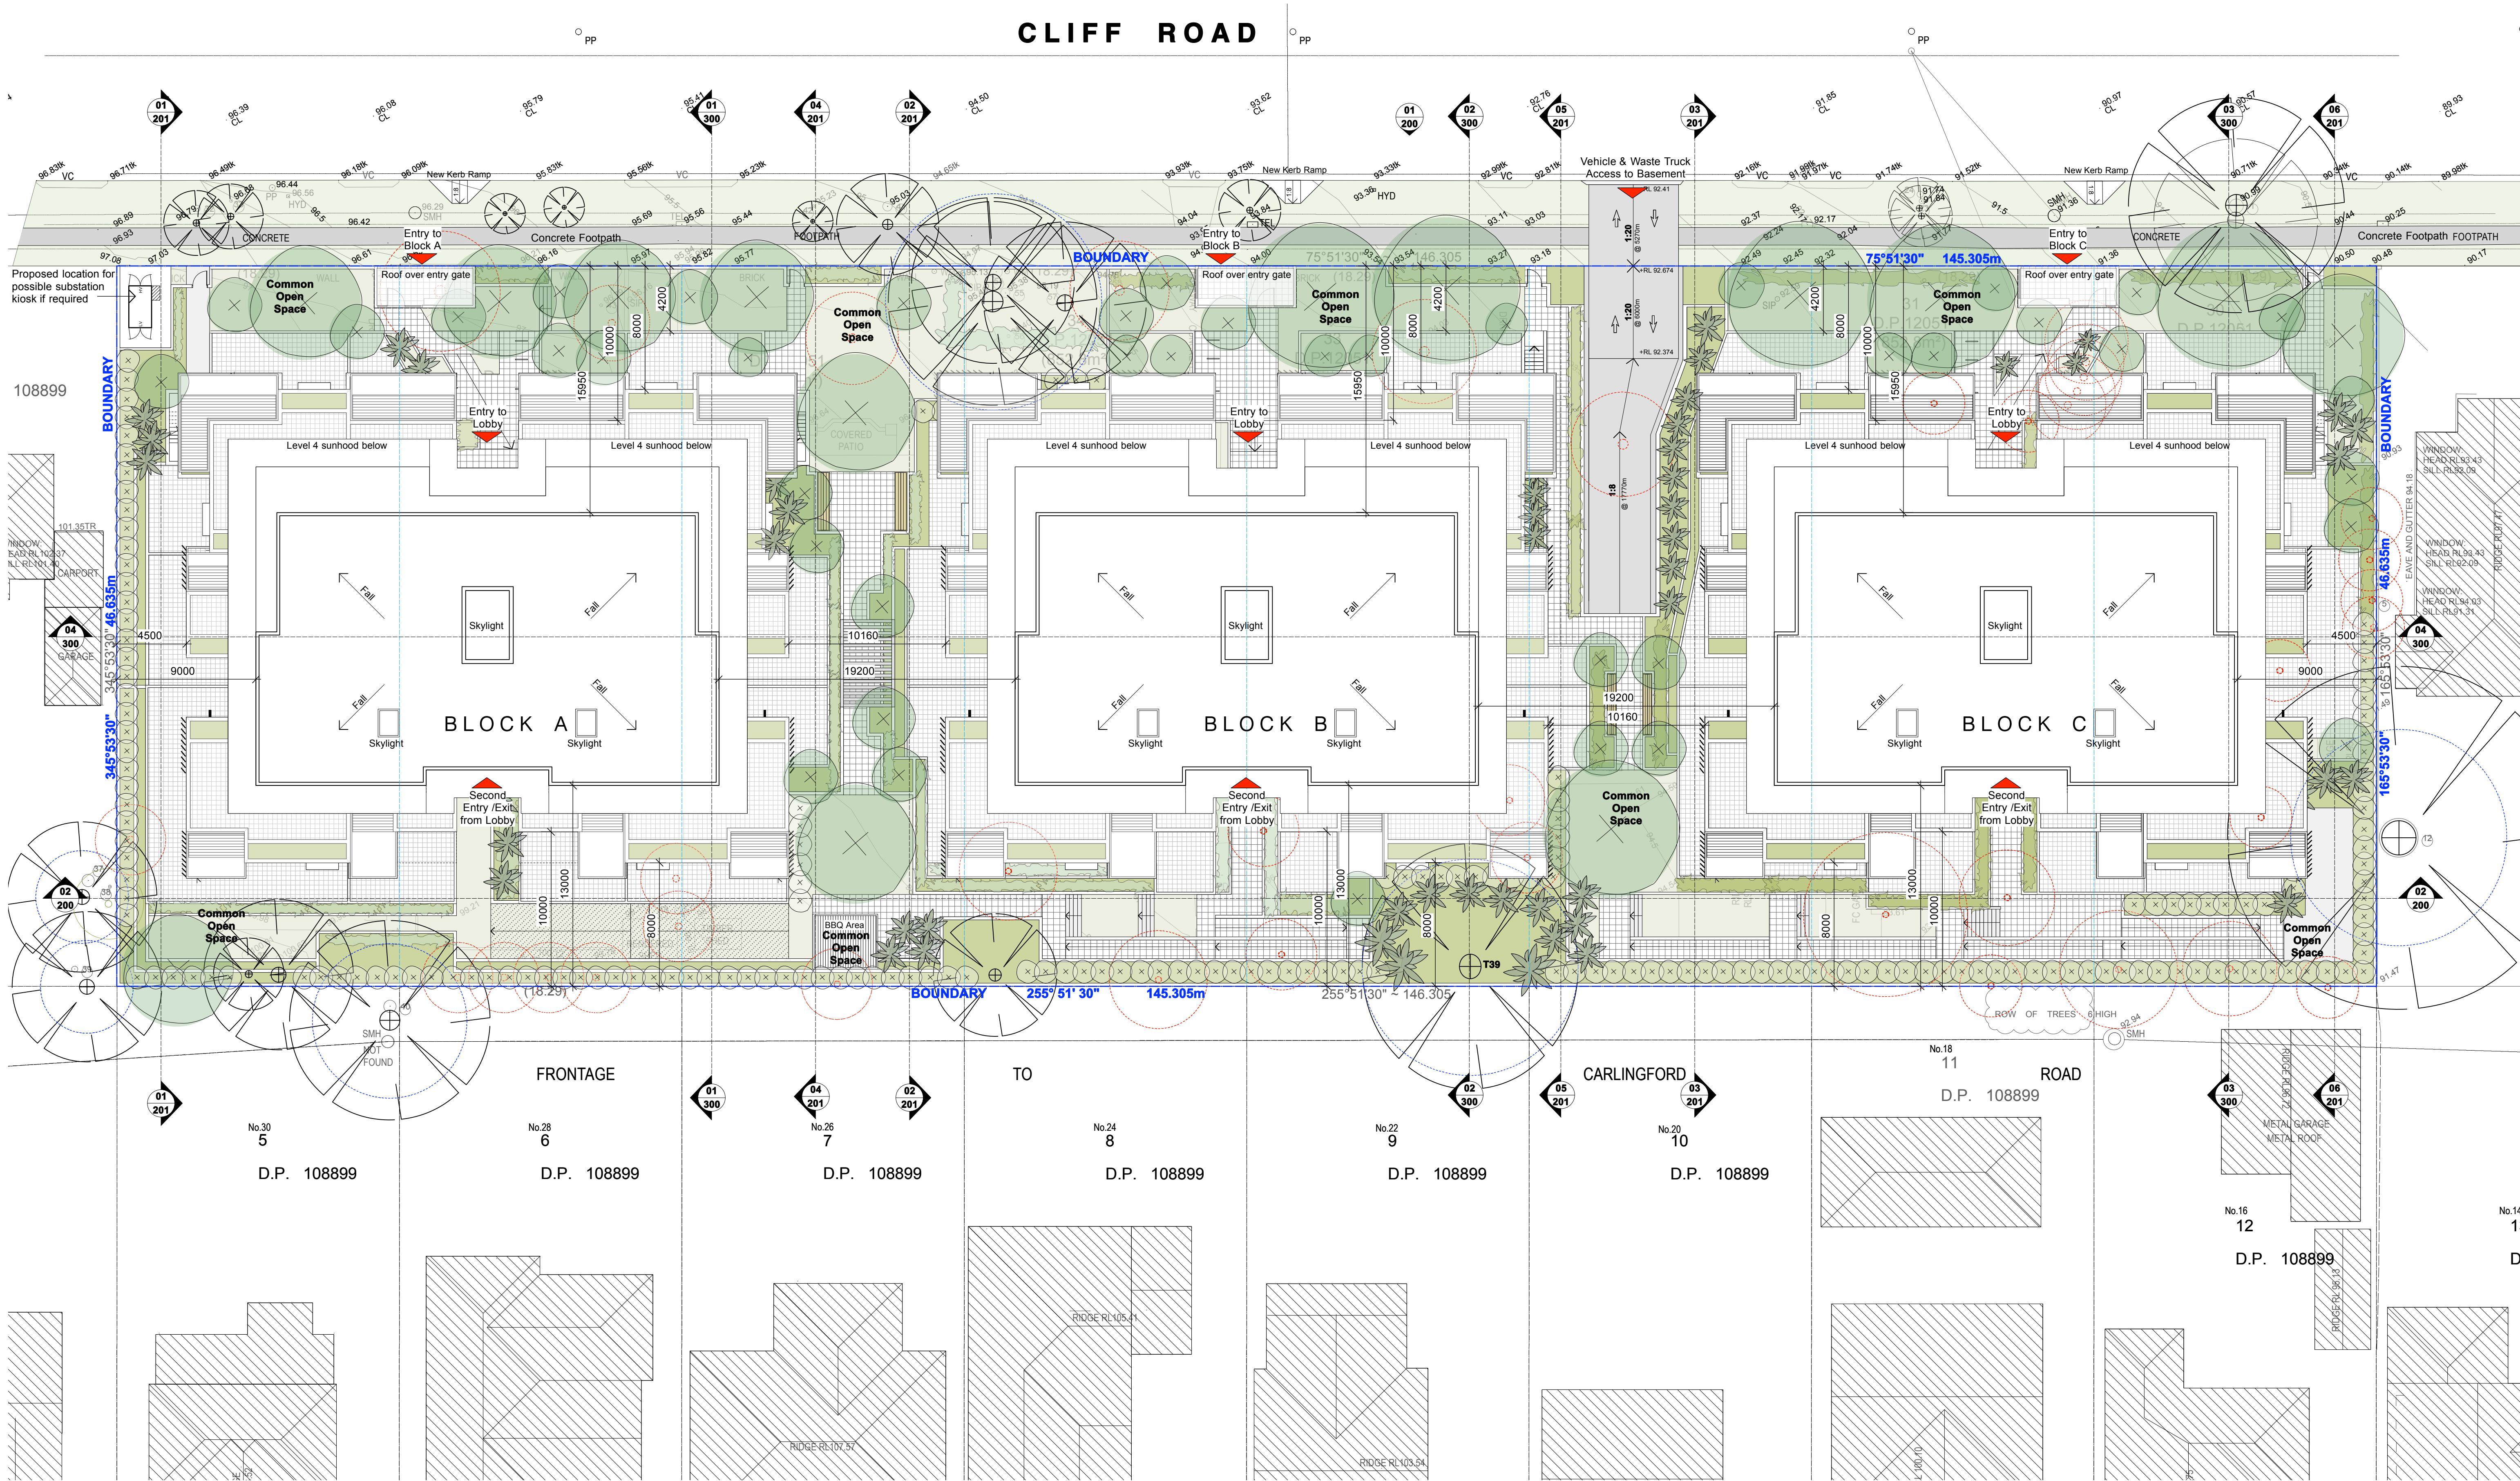

01 Site Plan
Scale 1:200 @ A1

 

- Drawing Legend**
- Existing trees to be demolished
 - New or relocated Trees (refer to landscape drawings)
 - Existing trees to be retained and protected during construction

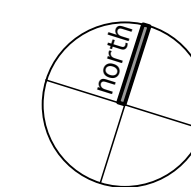

Sydney Suite 1.01 77 Durrington Avenue Banymore NSW 2115 T +61 2 9318 9200 F +61 2 9318 9202		Newcastle Suite 1.01 1 The Boulevard Newcastle NSW 2303 T +61 2 4955 8078	
PROJECT New Residential Development		PROJECT # 14069	
ADDRESS 11 - 27 CLIFF ROAD, EPPING, NSW		DATE # Nov 2014	
CLIENT SJD Epping Pty Ltd		SCALE As Shown	
DWG Site Plan		DRAWN MK	
		CHKD JB	
		REVISION A	