

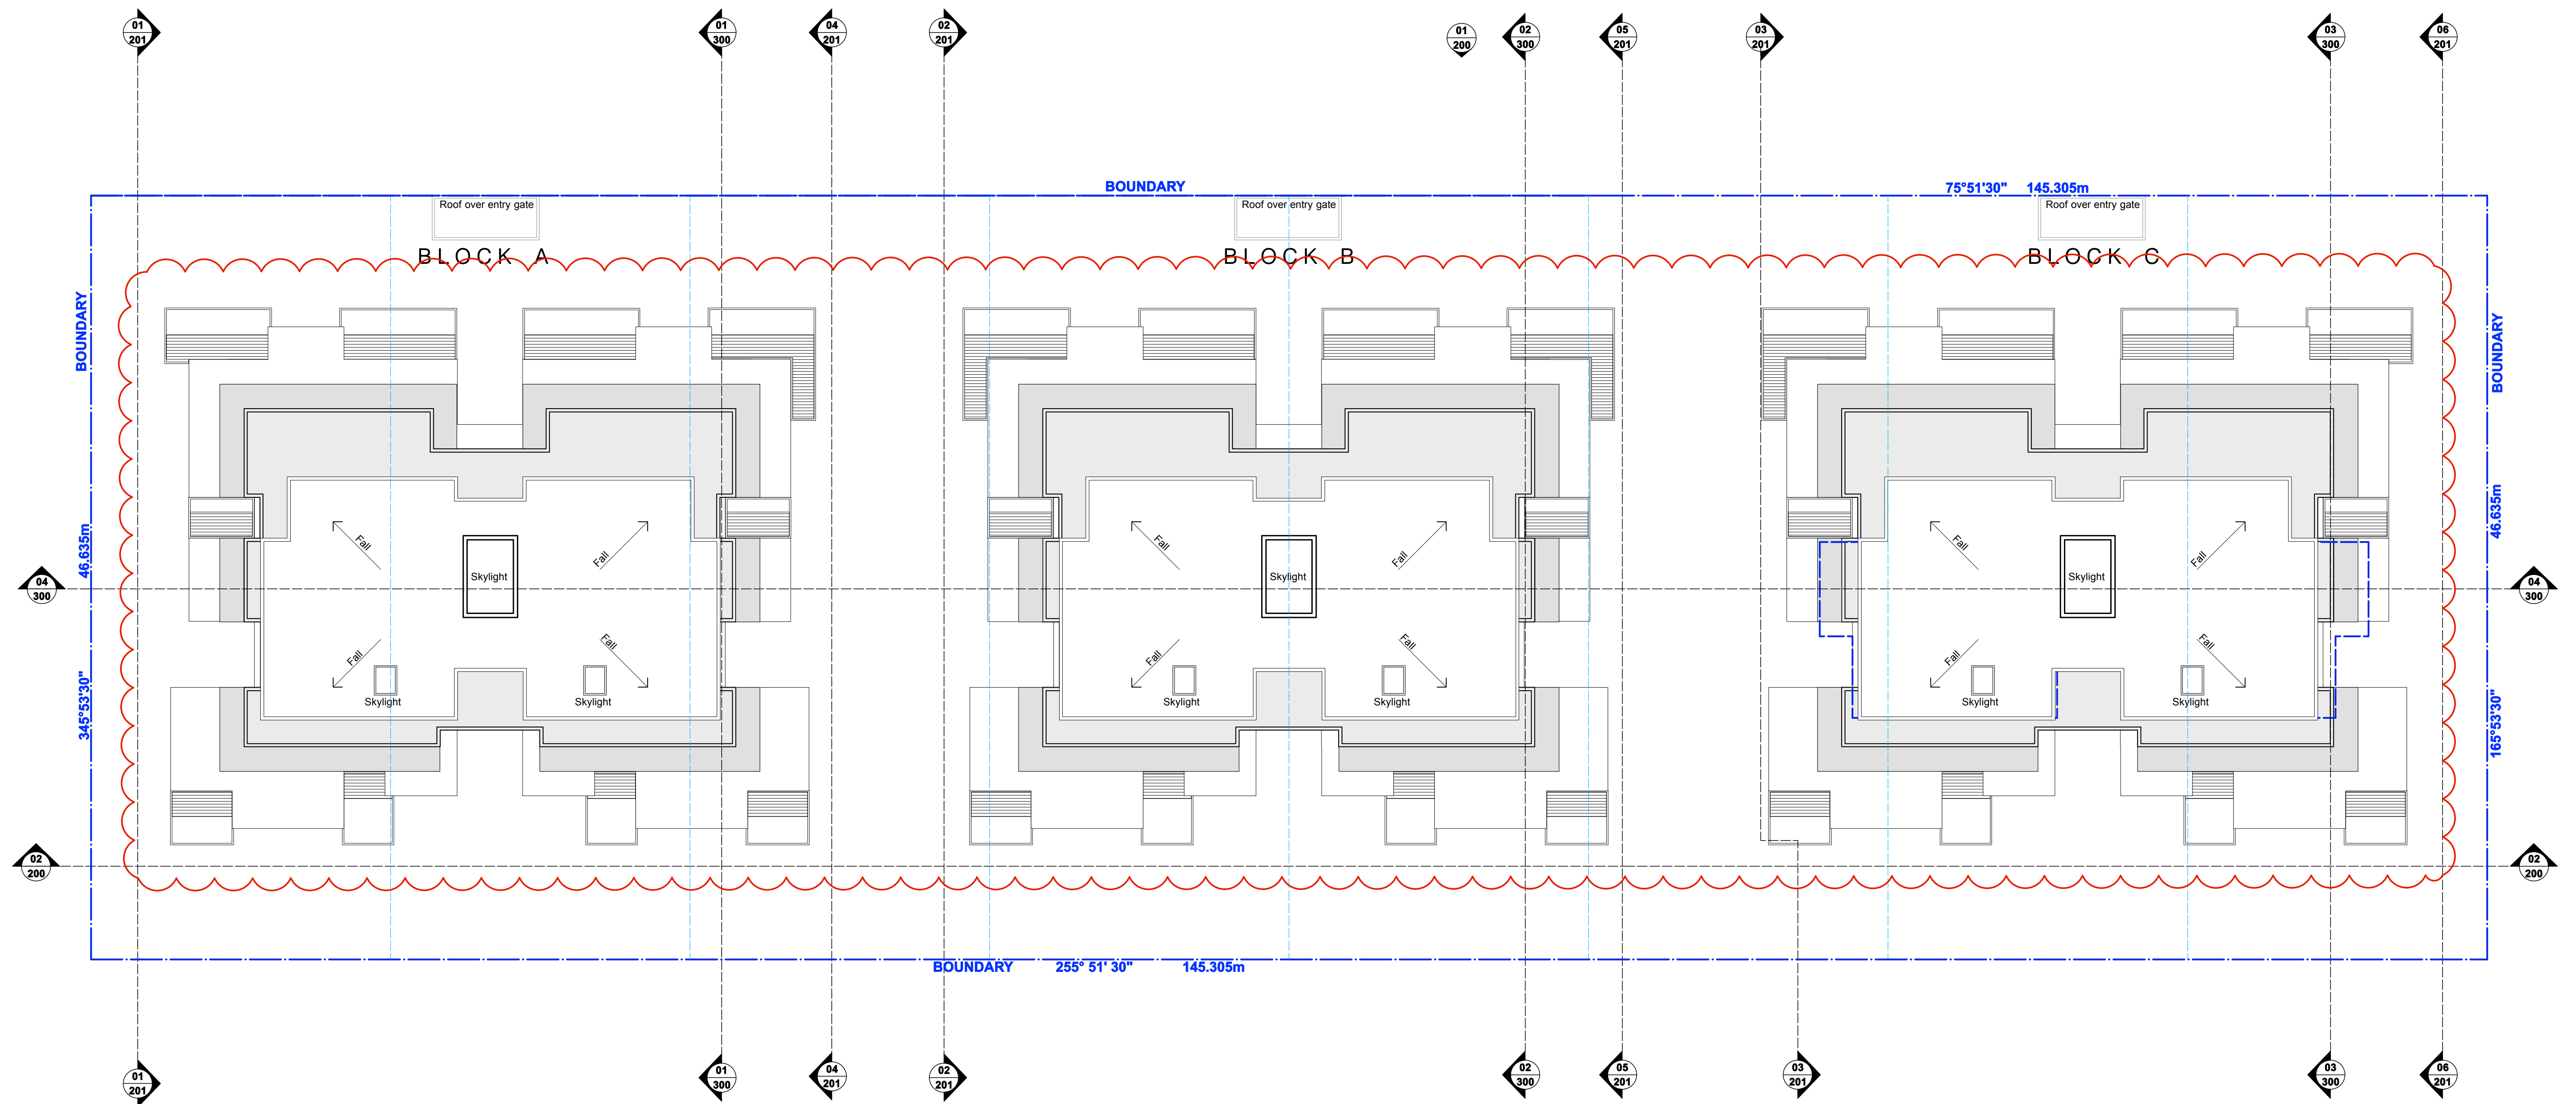


CLIFF ROAD

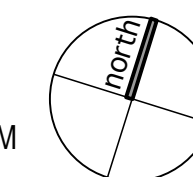

01 Roof Plan
Scale 1:200 @ A1

 

I	17/4/15	Amended Development Application
M	1/4/15	Meeting with Council
G	23/3/15	Amended Development Application
ISSUE	DATE	REVISION
PROJECT #		
New Residential Development		
ADDRESS		
11 - 27 CLIFF ROAD, EPPING , NSW		
CLIENT		
SD Epping Pty Ltd		
DATE #		DATE #
1/200		1/200
DRAWN		CHK
CHKD		JB
DWG #		DA 117
DWG		I