




01 **West Elevation - Block A**
Scale 1:200 @ A1



02 **West Elevation - Block B**
Scale 1:200 @ A1



03 **West Elevation - Block C**
Scale 1:200 @ A1

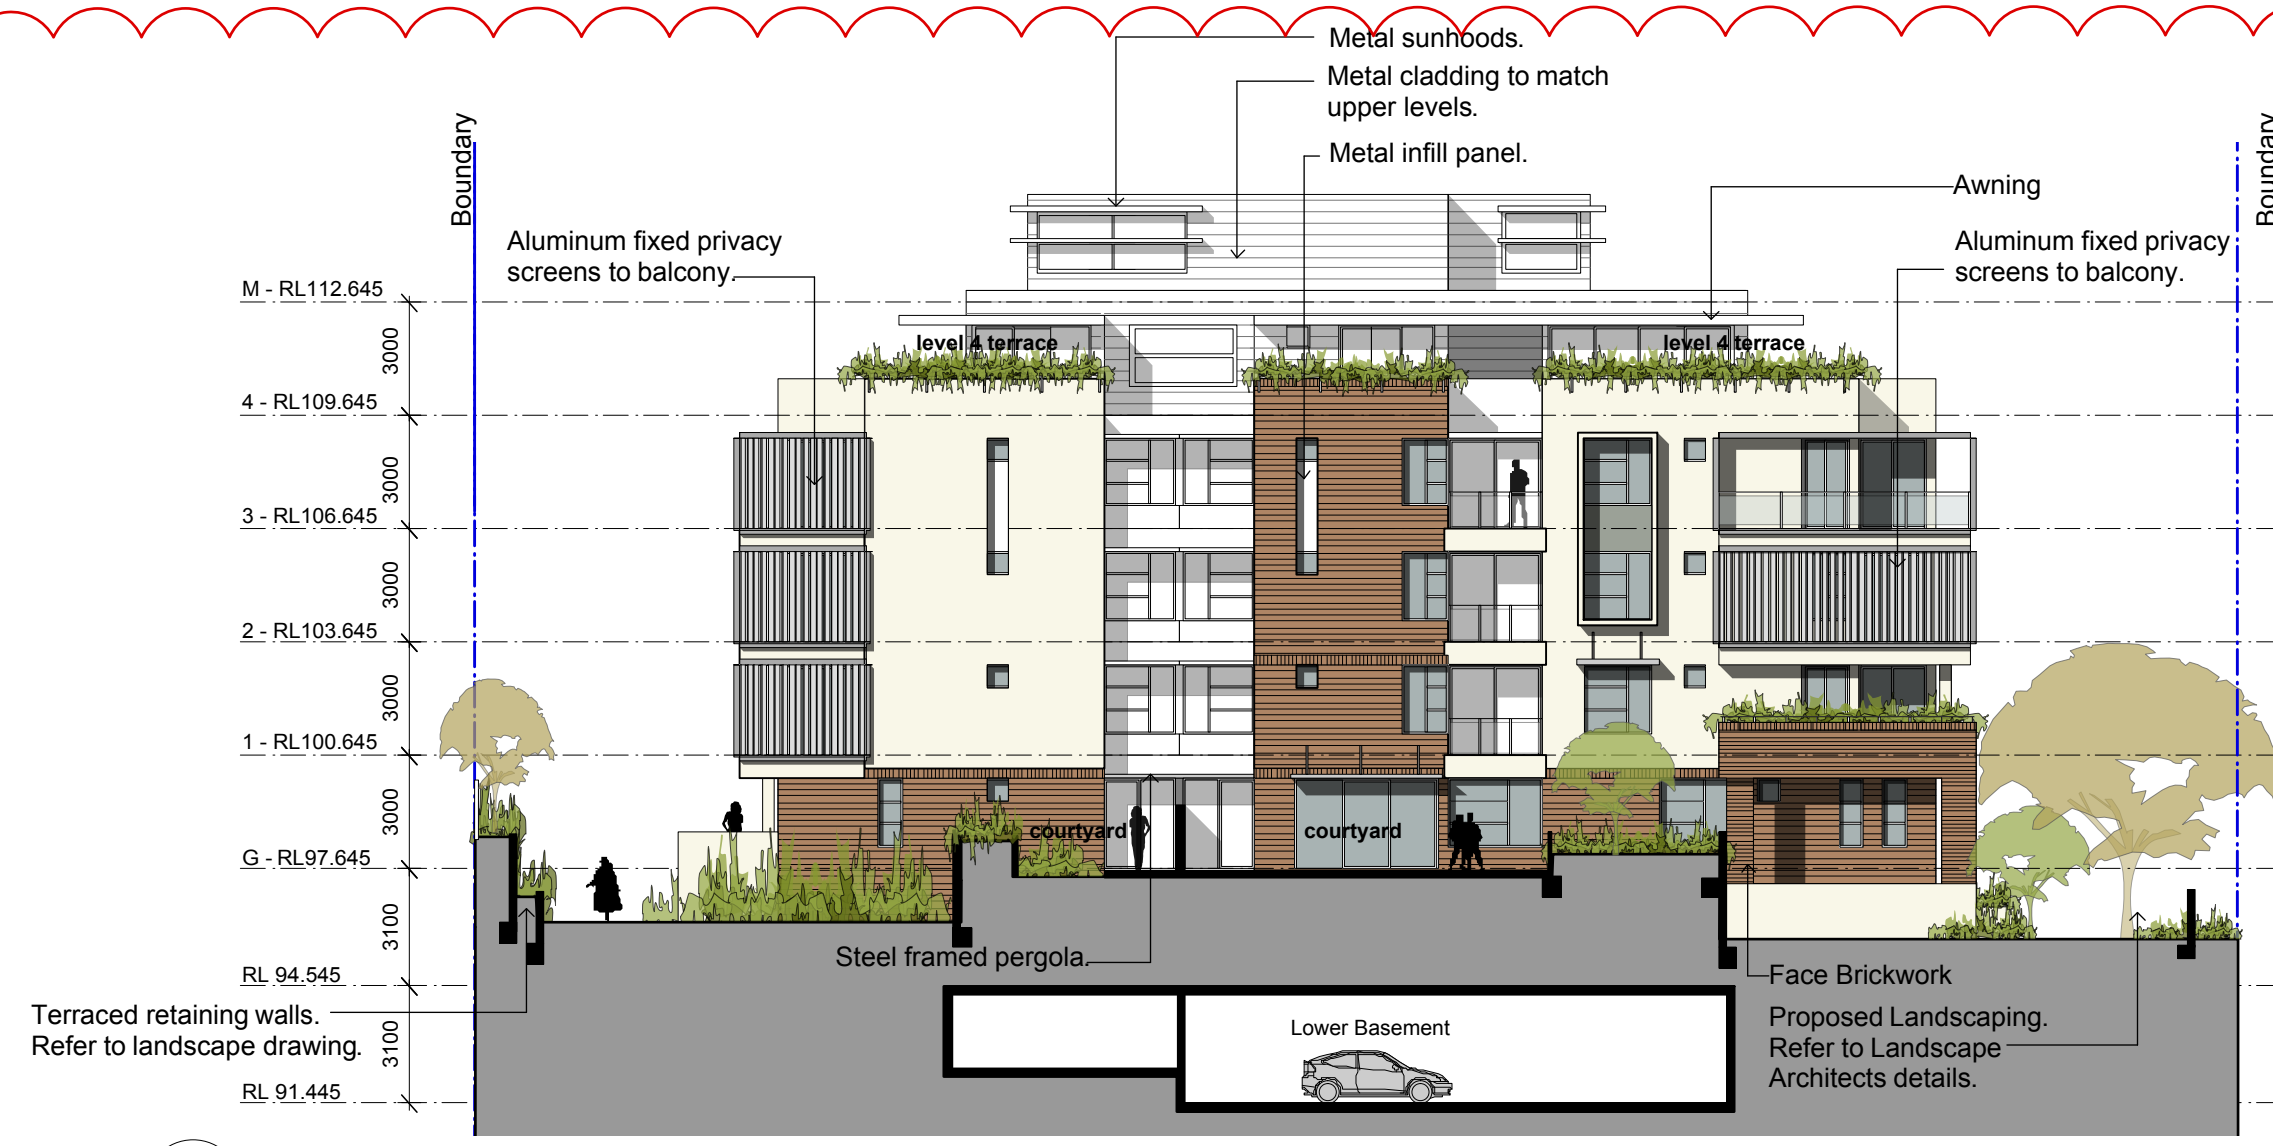

04 **East Elevation - Block A**
Scale 1:200 @ A1



05 **East Elevation - Block B**
Scale 1:200 @ A1



06 **East Elevation - Block C**
Scale 1:200 @ A1