


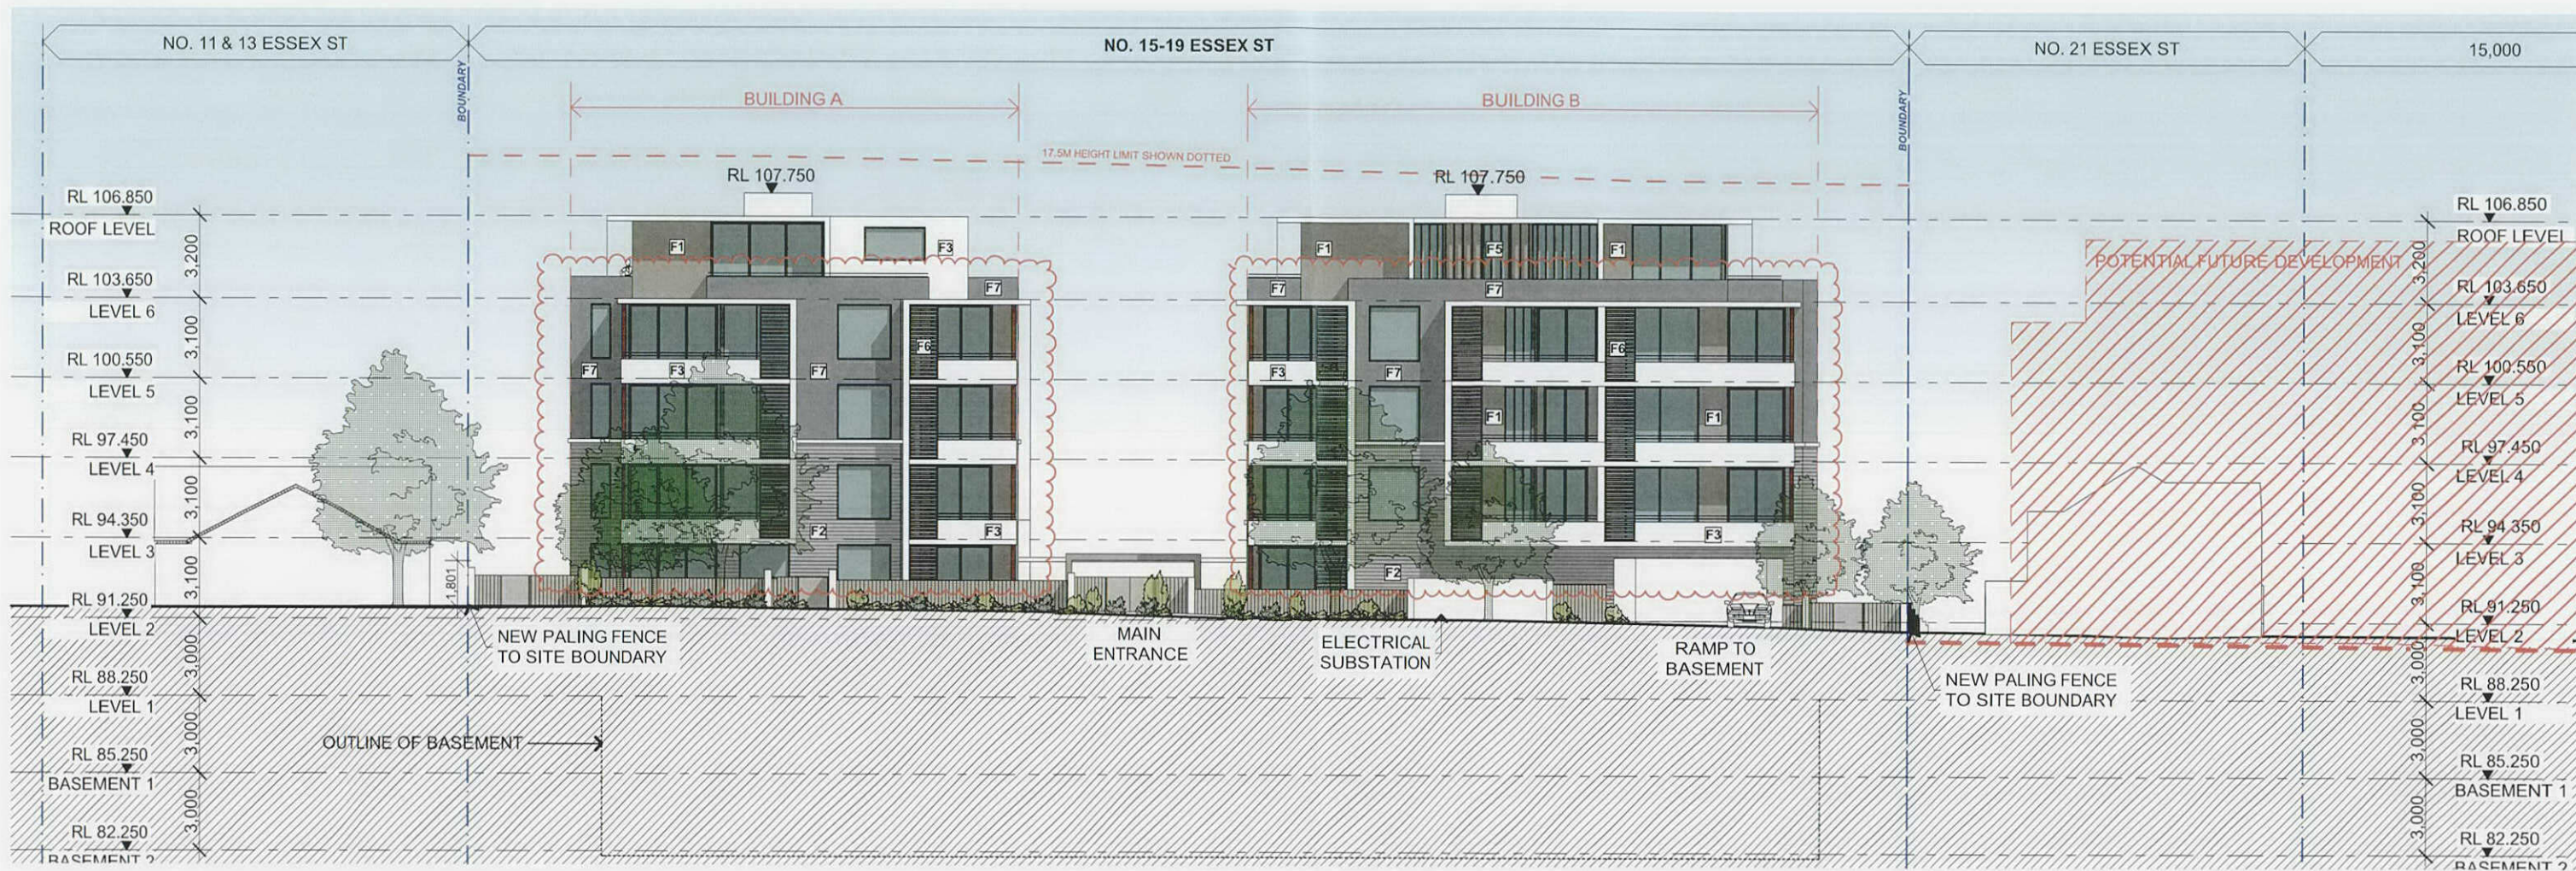

FINISHES LEGEND

- F1** RENDER & PAINT COLOUR 1 - DULUX 'CANDLEBARK' OR SIMILAR
- F2** BRICK - BORAL NUVO FUSION 'PLATINUM'
- F3** RENDER & PAINT COLOUR 2 - DULUX 'SNOWY MOUNTAINS' OR SIMILAR
- F4** SANDSTONE CLADDING - SMOOTH FINISH
- F5** TIMBER-LOOK ALUMINIUM SHADING LOUVRE SCREEN - KNOTWOOD 'LIGHT OAK' OR SIMILAR
- F6** POWDERCOAT ALUMINIUM LOUVRE SCREEN - 'METROPOLIS STORM PEARL' OR SIMILAR
- F7** RENDER & PAINT COLOUR 3 - DULUX 'TIMELESS GREY' OR SIMILAR

Rev C ELEVATION UPDATED AS PER PLANS
FACADE MATERIAL BREAK-UP AS PER COUNCIL FEEDBACK

Rev B ELEVATION UPDATED PER PLANS

Rev A DA ISSUE 17-11-2014

FILE: 2014052 - Essex St - DA2

01-10-2015

15-06-2015

DRAWING NOT TO SCALE IF REPRODUCED


JPRA
JPR Architects Pty Ltd
Level 4, 50 Stanley Street
East Sydney NSW 2010
Tel +61 2 9366 1133
Fax +61 2 9366 1100
ABN 52 255 001 003
www.jp-ra.com.au

PROJECT:
ESSEX ST, EPPING

15-19 ESSEX ST
EPPING NSW 2121
DRAWING:
WEST (ESSEX ST) ELEVATION

PROJECT NO: 2014052
DRAWN BY: RM,MS
SCALE: 1:250 @ A37.7
DRAWING NO: REV:
PLOTTED: 6/10/2015

DA2100 C

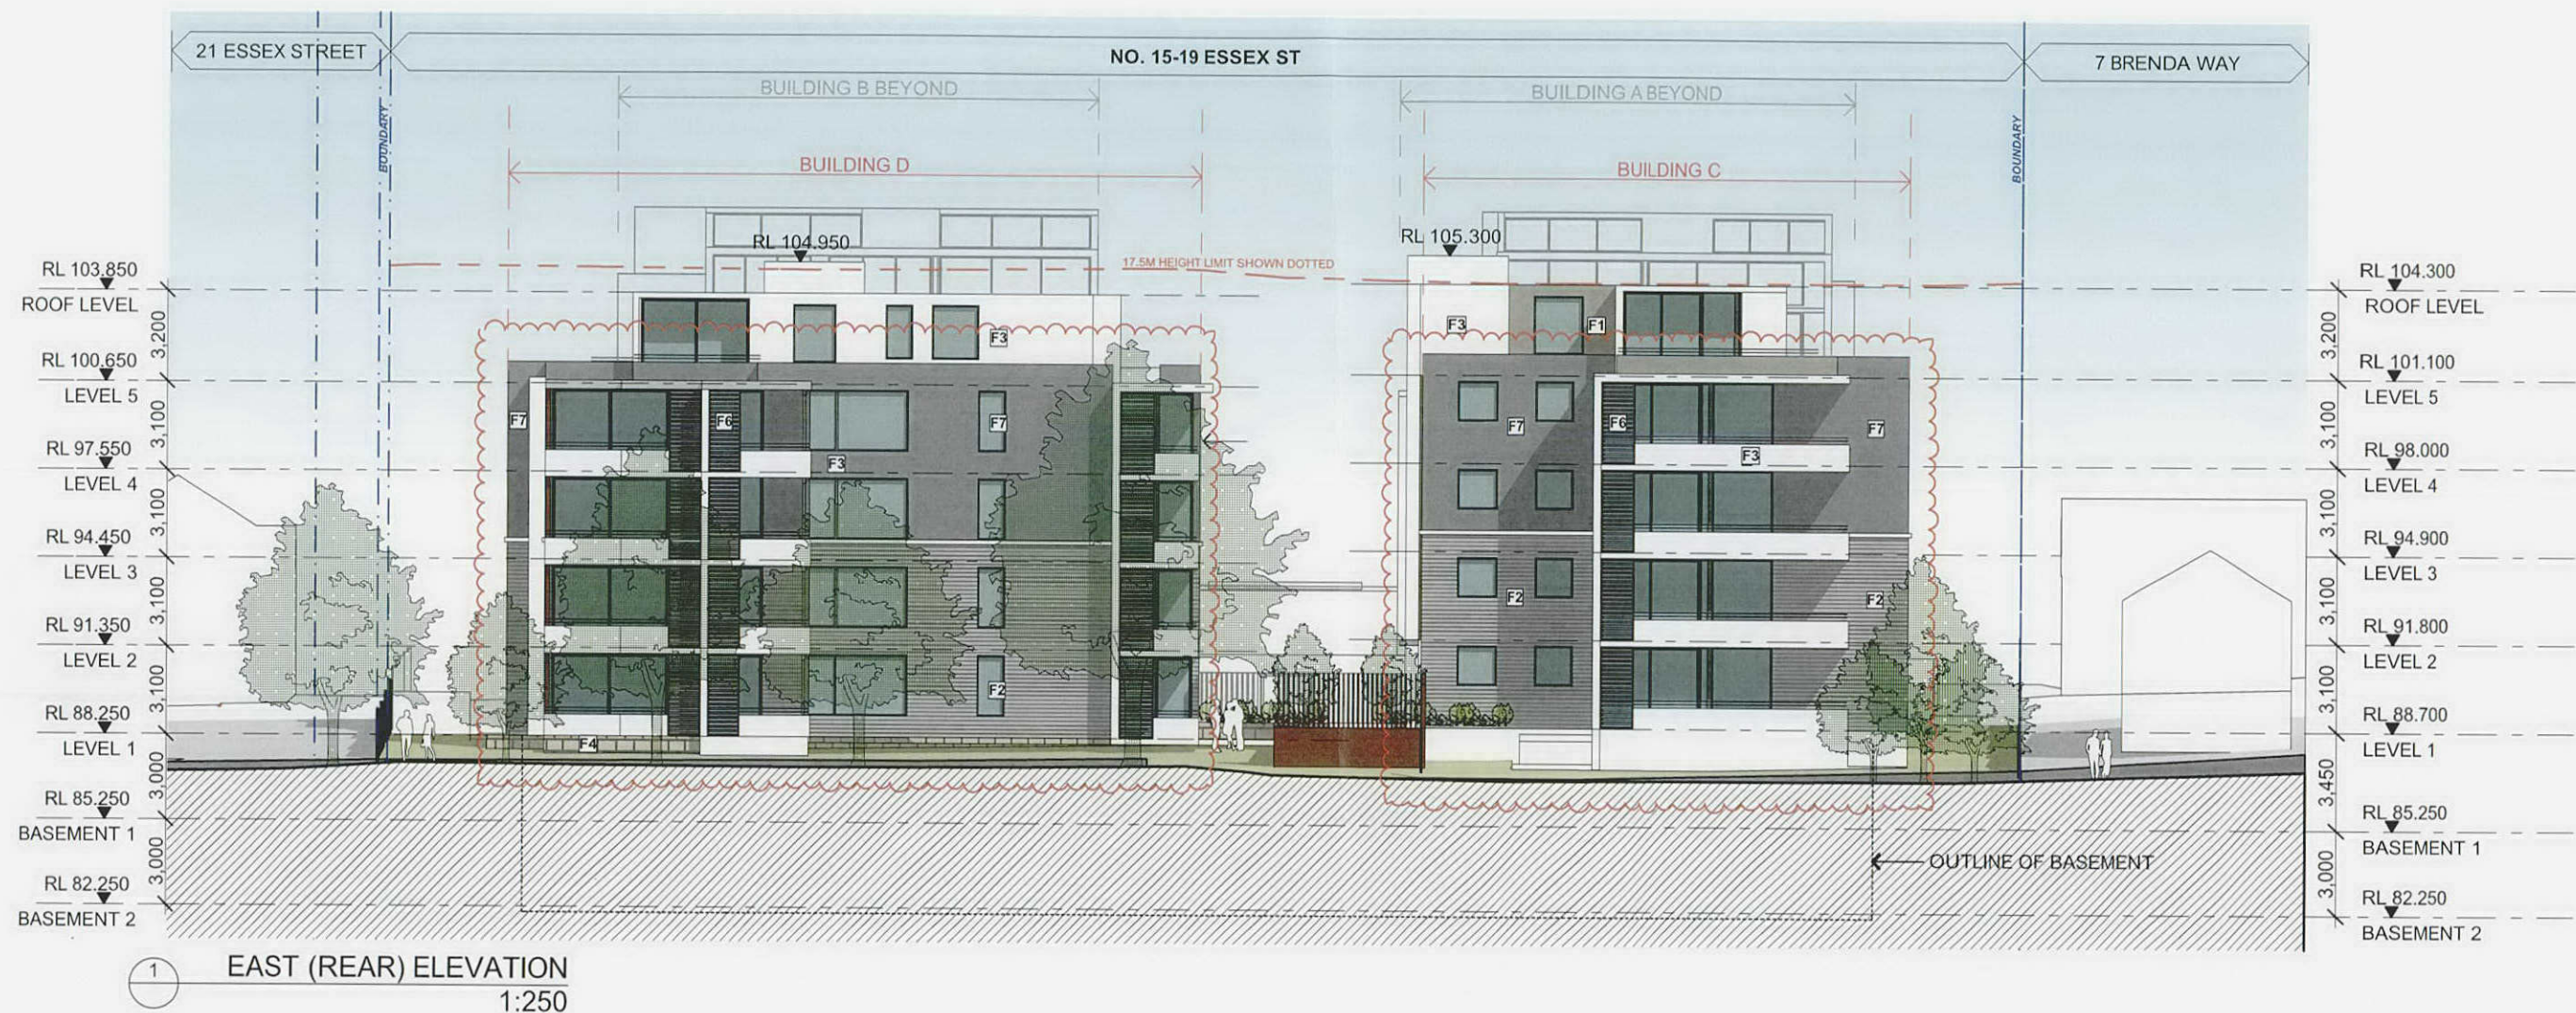



FINISHES LEGEND

- F1** RENDER & PAINT COLOUR 1 - DULUX 'CANDLEBARK' OR SIMILAR
- F2** BRICK - BORAL NUVO FUSION 'PLATINUM'
- F3** RENDER & PAINT COLOUR 2 - DULUX 'SNOWY MOUNTAINS' OR SIMILAR
- F4** SANDSTONE CLADDING - SMOOTH FINISH
- F5** TIMBER-LOOK ALUMINIUM SHADING LOUVRE SCREEN - KNOTWOOD 'LIGHT OAK' OR SIMILAR
- F6** POWDERCOAT ALUMINIUM LOUVRE SCREEN - 'METROPOLIS STORM PEARL' OR SIMILAR
- F7** RENDER & PAINT COLOUR 3 - DULUX 'TIMELESS GREY' OR SIMILAR

HIGH LEVEL WINDOWS ADDED TO BATHROOMS
ELEVATION UPDATED AS PER PLANS
FACADE MATERIAL BREAK-UP AS PER COUNCIL FEEDBACK

Rev C 01-10-2015

Rev B ELEVATION UPDATED PER PLANS 15-06-2015

Rev A DA ISSUE 17-11-2014

FILE: 2014052 - Essex St - DA2

DRAWING NOT TO SCALE IF REPRODUCED


JPRA
JPR Architects Pty Ltd
Level 4, 50 Stanley Street
East Sydney NSW 2010
Tel +61 2 9366 1133
Fax +61 2 9366 1100
ABN 52 255 001 003
www.jptra.com.au

PROJECT:
ESSEX ST, EPPING

15-19 ESSEX ST
EPPING NSW 2121
DRAWING:
NORTH ELEVATION

PROJECT NO: 2014052
DRAWN BY: RM,MS
SCALE: 1:250, @A3/7.7
DRAWING NO: REV:
PLOTTED: 6/10/2015

DA2102 C

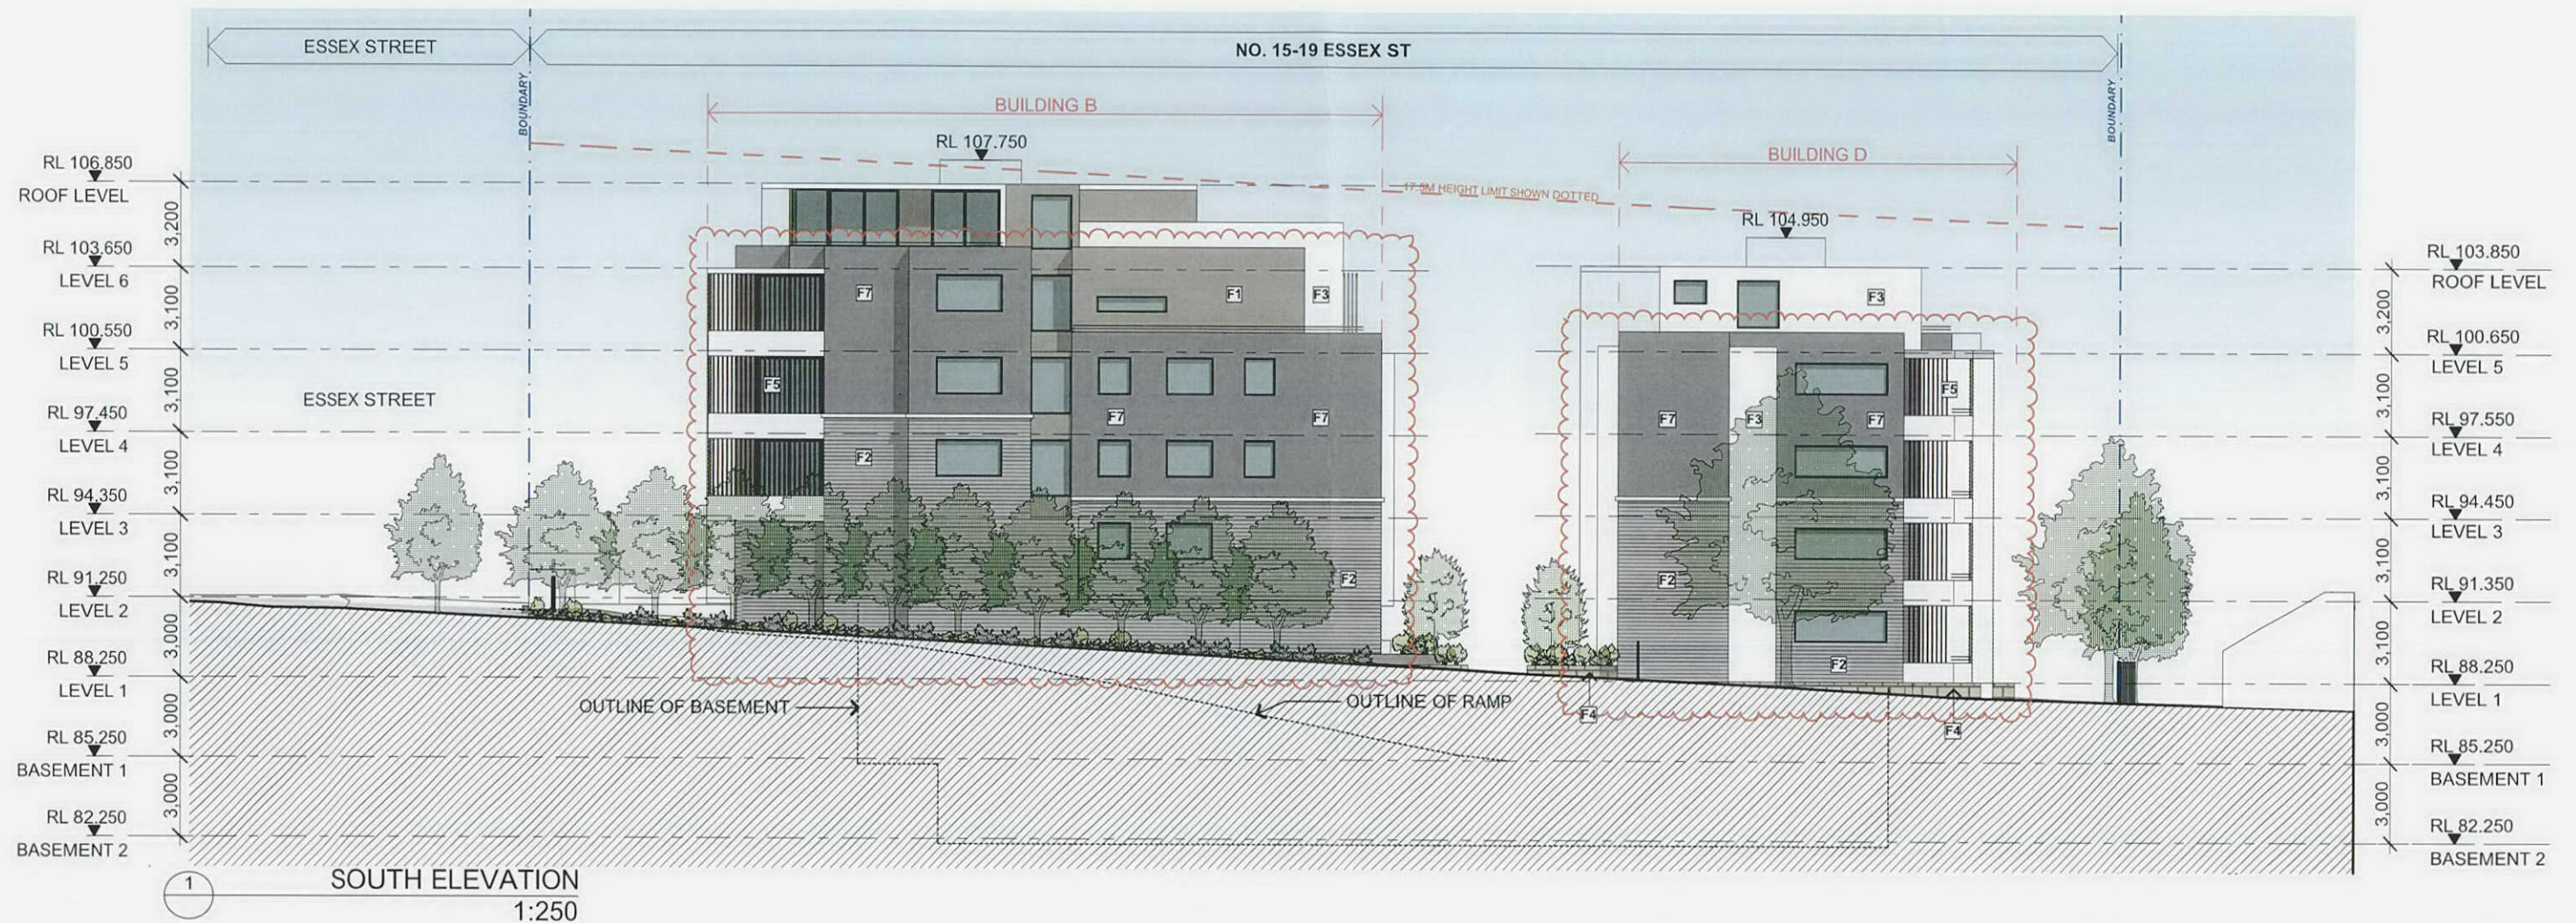

FINISHES LEGEND

- F1** RENDER & PAINT COLOUR 1 - DULUX 'CANDLEBARK' OR SIMILAR
- F2** BRICK - BORAL NUVO FUSION 'PLATINUM'
- F3** RENDER & PAINT COLOUR 2 - DULUX 'SNOWY MOUNTAINS' OR SIMILAR
- F4** SANDSTONE CLADDING - SMOOTH FINISH
- F5** TIMBER-LOOK ALUMINIUM SHADING LOUVRE SCREEN - KNOTWOOD 'LIGHT OAK' OR SIMILAR
- F6** POWDERCOAT ALUMINIUM LOUVRE SCREEN - 'METROPOLIS STORM PEARL' OR SIMILAR
- F7** RENDER & PAINT COLOUR 3 - DULUX 'TIMELESS GREY' OR SIMILAR

Rev C ELEVATION UPDATED AS PER PLANS
FACADE MATERIAL BREAK-UP AS PER COUNCIL FEEDBACK

Rev B ELEVATION UPDATED AS PER PLANS

Rev A DA ISSUE 17-11-2014

FILE: 2014052 - Essex St - DA2

01-10-2015

15-06-2015

DRAWING NOT TO SCALE IF REPRODUCED

JPRA

JPR Architects Pty Ltd
Level 4, 50 Stanley Street
East Sydney NSW 2010
Tel +61 2 9366 1133
Fax +61 2 9366 1100
ABN 92 255 001 003
www.jptra.com.au



PROJECT: ESSEX ST, EPPING

15-19 ESSEX ST
EPPING NSW 2121

DRAWING: SOUTH ELEVATION

PROJECT NO: 2014052
DRAWN BY: RM,MS
SCALE: 1:250, @A3 7.7
DRAWING NO: REV:
PLOTED: 8/10/2015

DA2103 C

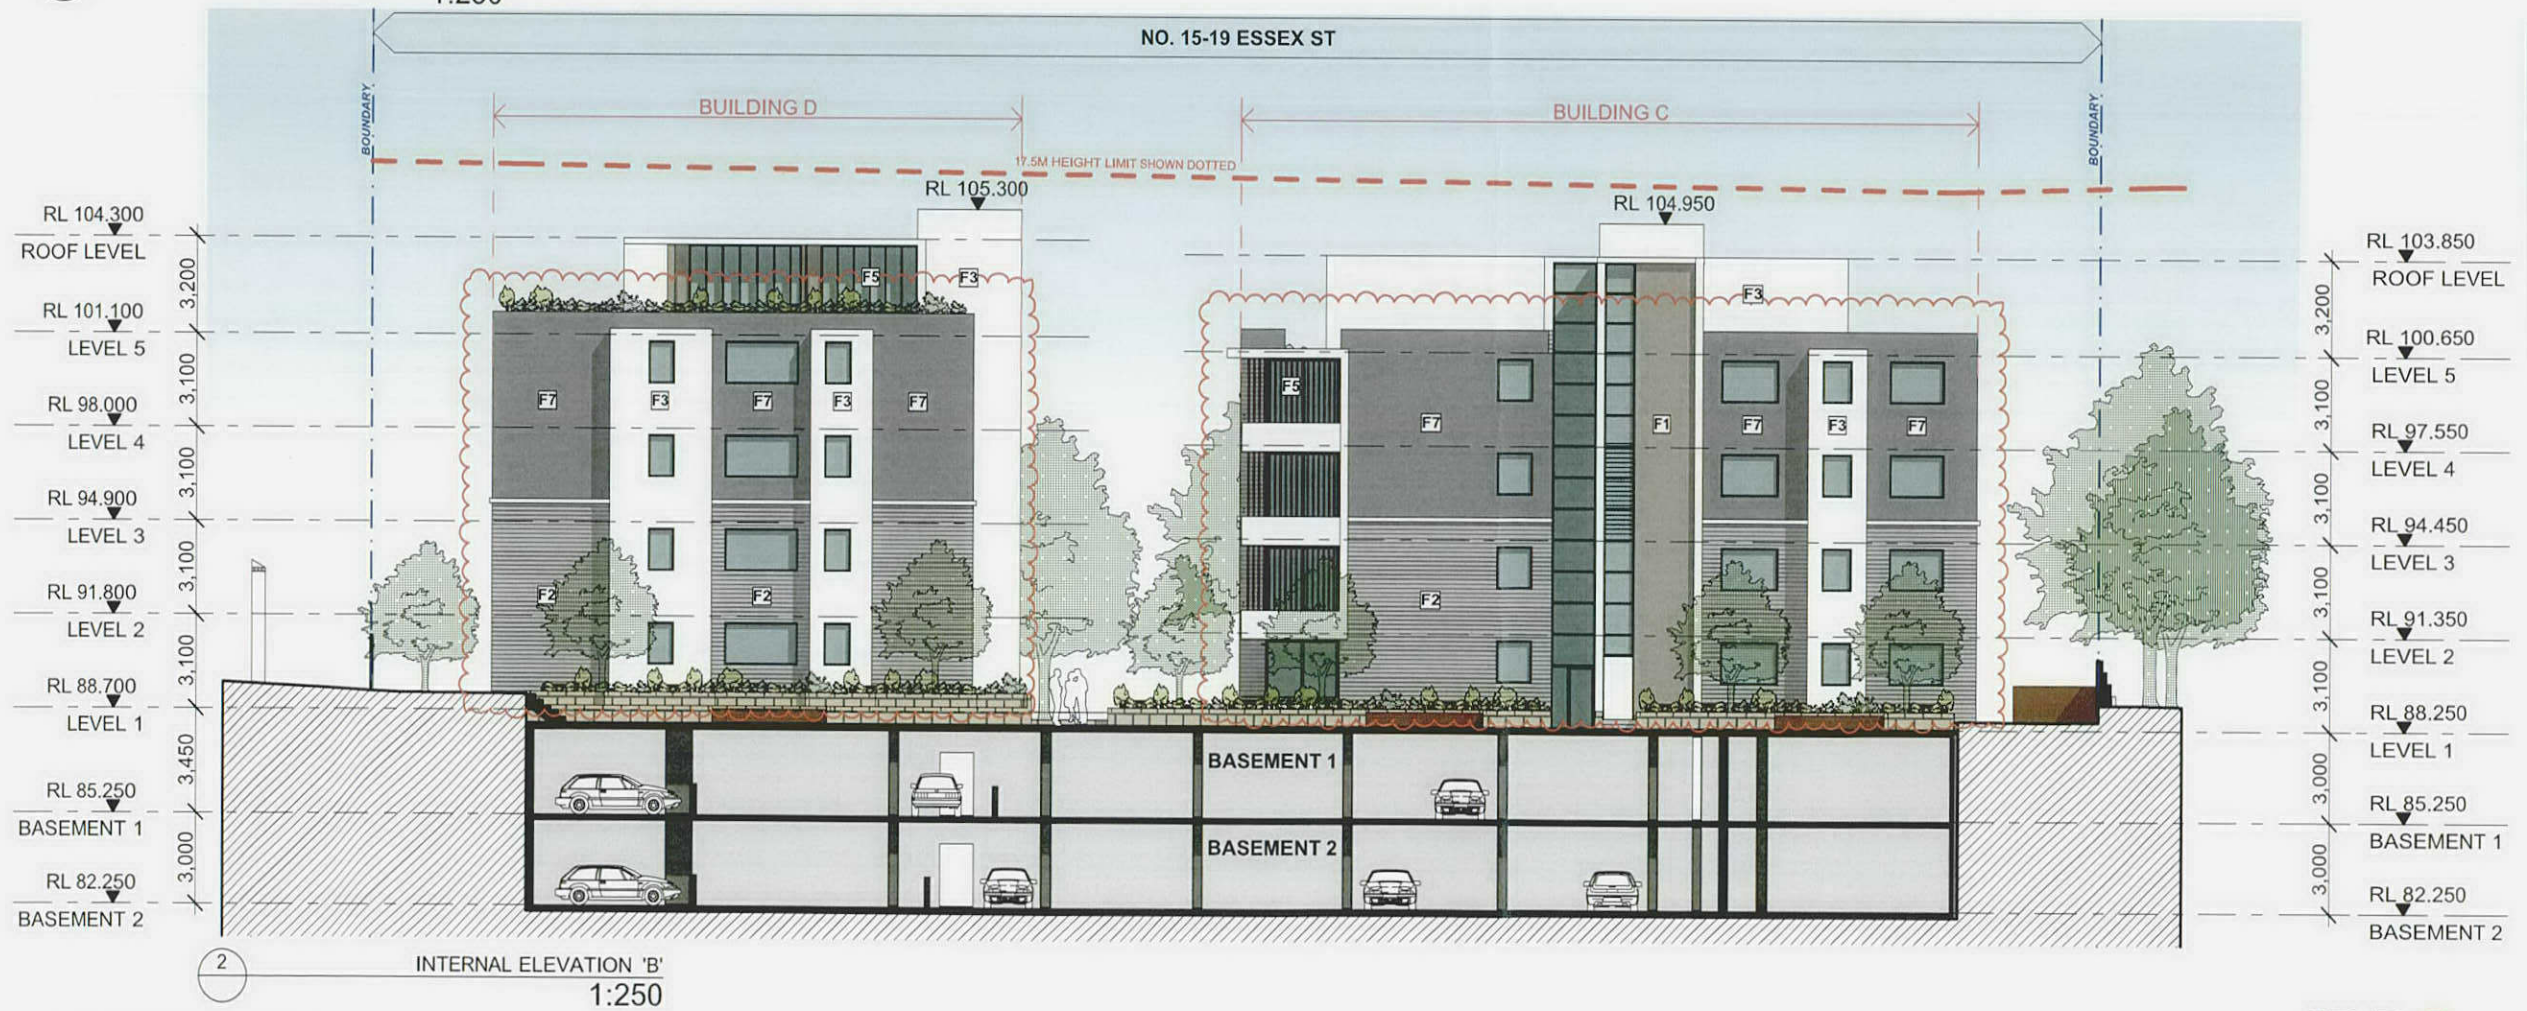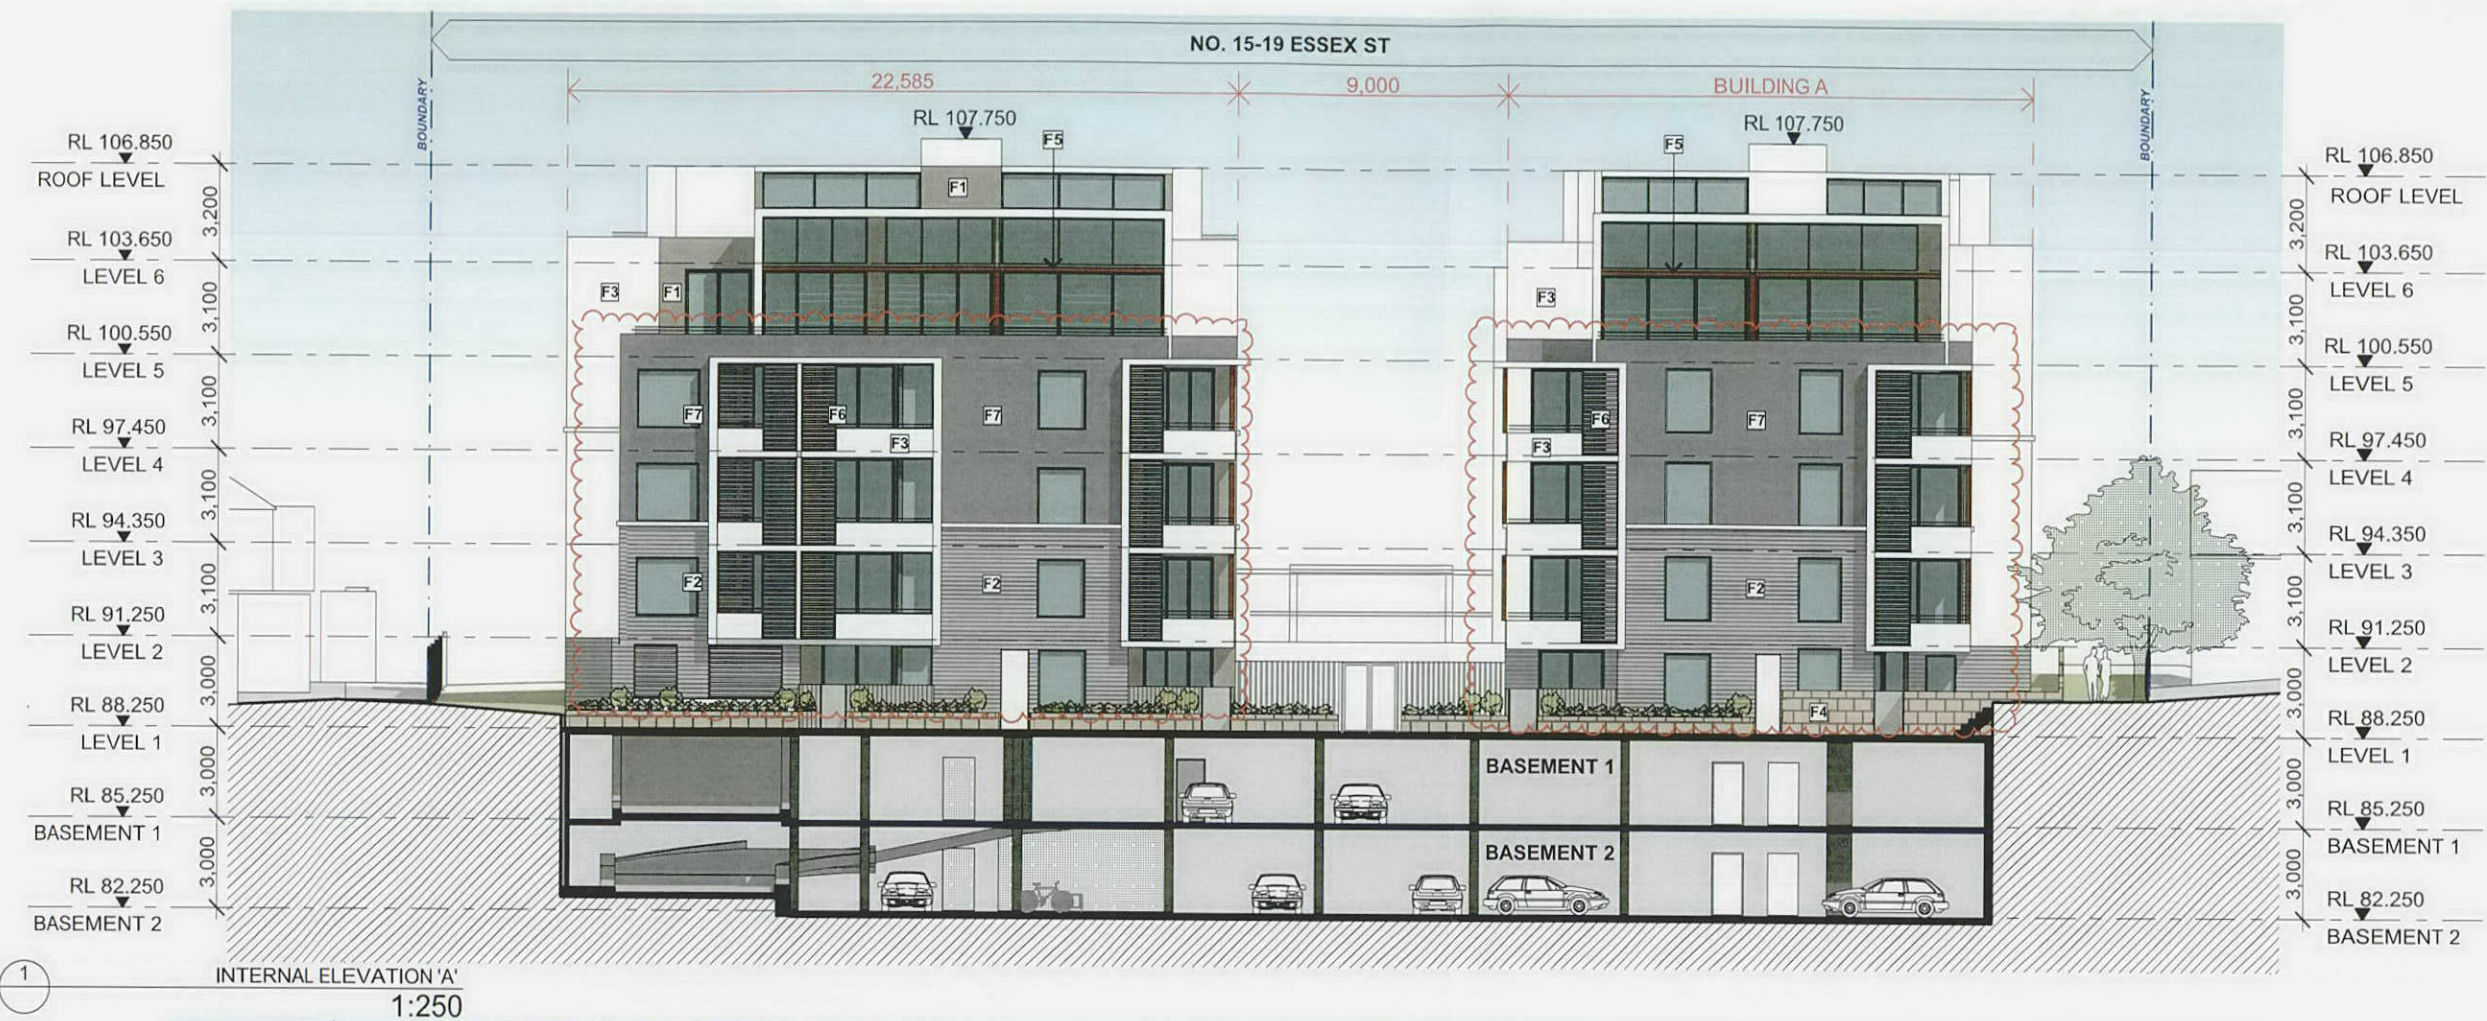

Rev C ELEVATION UPDATED AS PER PLANS
Rev B FACADE MATERIAL BREAK-UP AS PER COUNCIL FEEDBACK
Rev A ELEVATIONS UPDATED PER PLANS
DA ISSUE 17-11-2014

01-10-2015
15-06-2015

FILE: 2014052 - Essex St - DA2

DRAWING NOT TO SCALE IF REPRODUCED


JPRA
JPR Architects Pty Ltd
Level 4, 50 Stanley Street
East Sydney NSW 2010
Tel +61 2 9366 1133
Fax +61 2 9366 1100
ABN 52 255 001 003
www.jprra.com.au

PROJECT:
ESSEX ST, EPPING


15-19 ESSEX ST
EPPING NSW 2121
DRAWING:
INTERNAL ELEVATIONS A & B

PROJECT NO: 2014052
DRAWN BY: RM,MS
SCALE: 1:250 @A3
DRAWING NO: REV:
PLOTED: 6/10/2015

DA2104 C

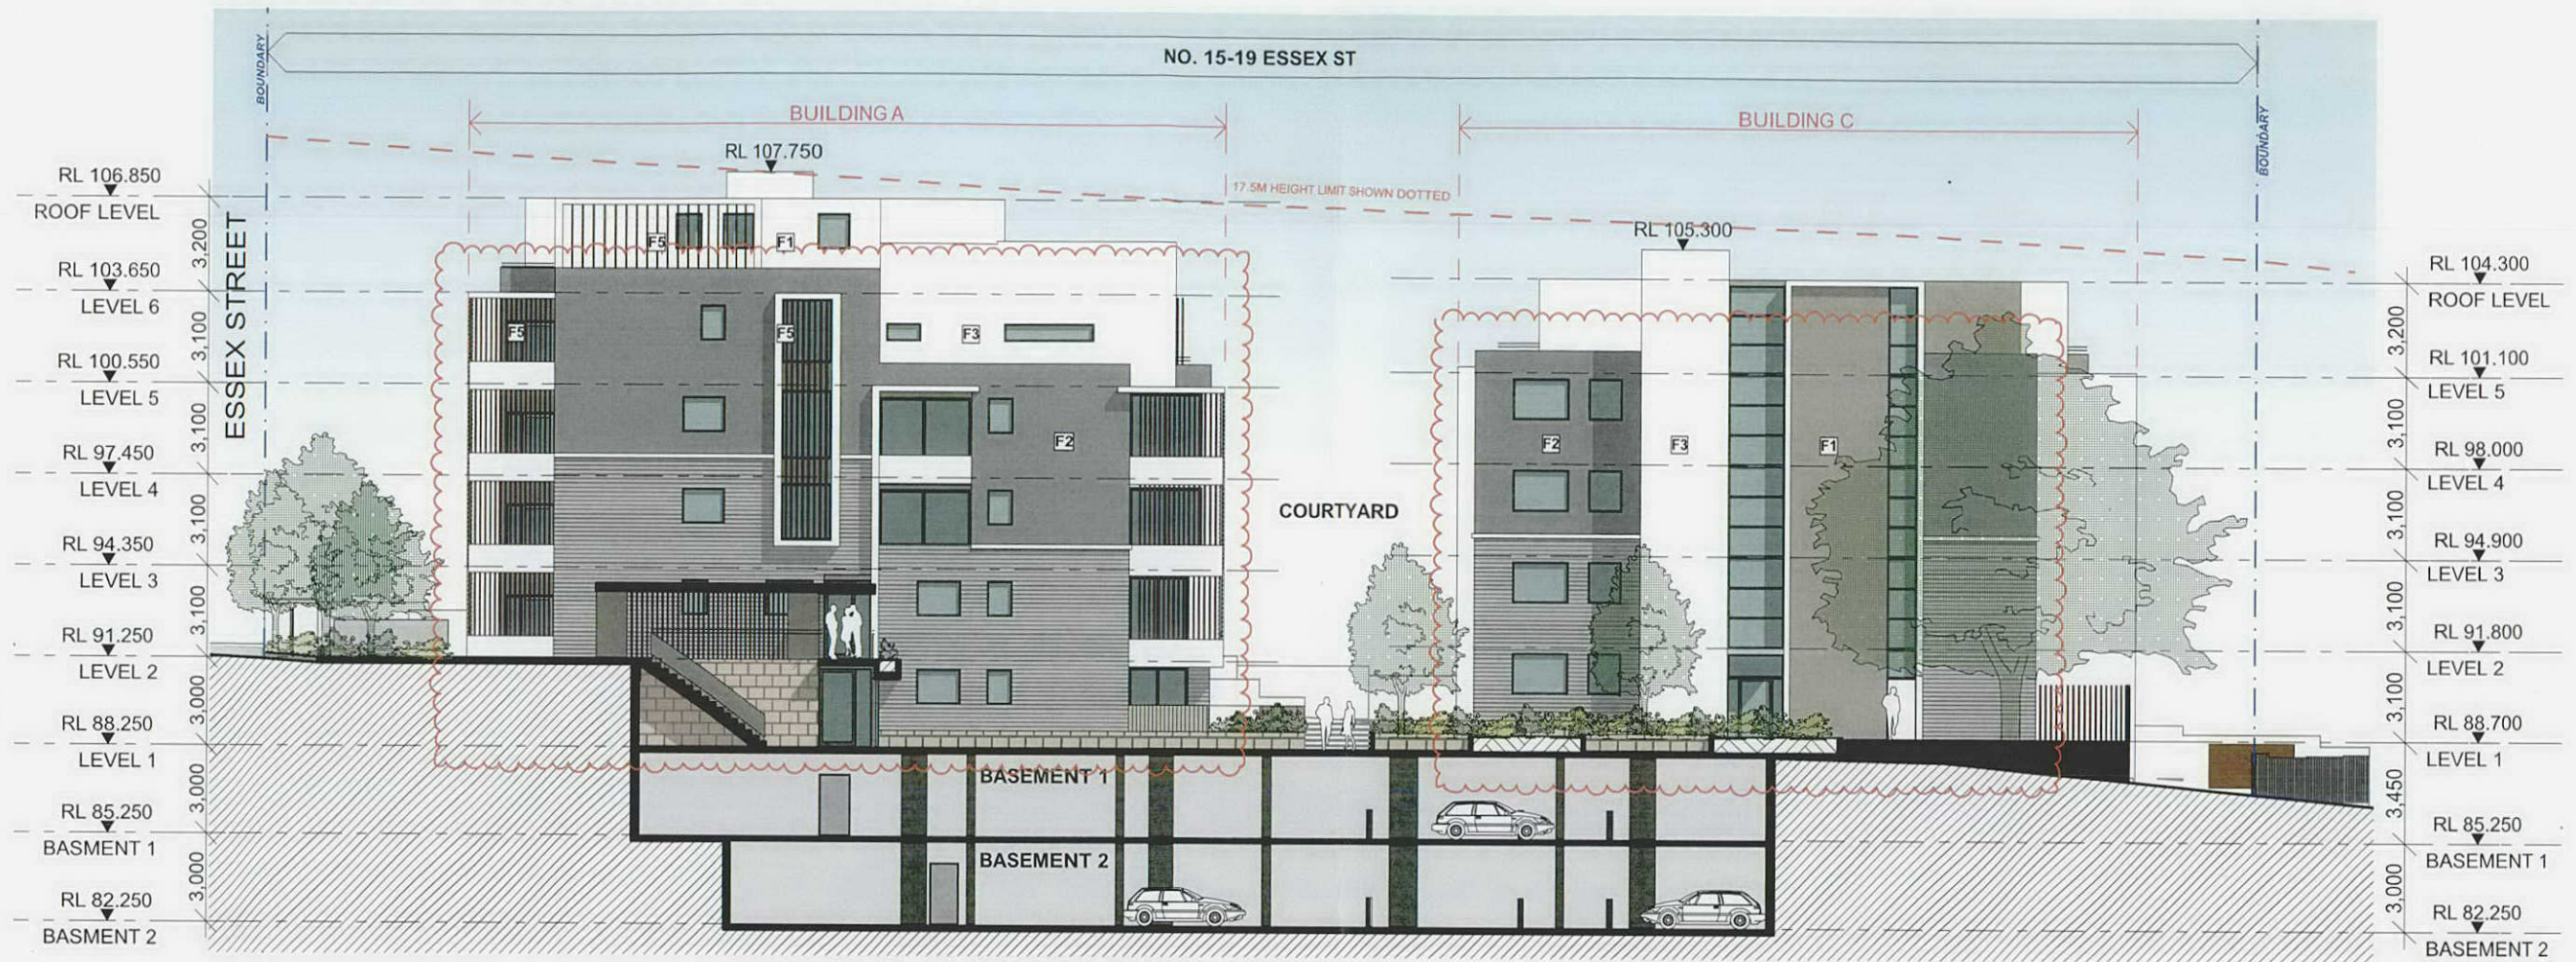

2 INTERNAL ELEVATION F
1:250

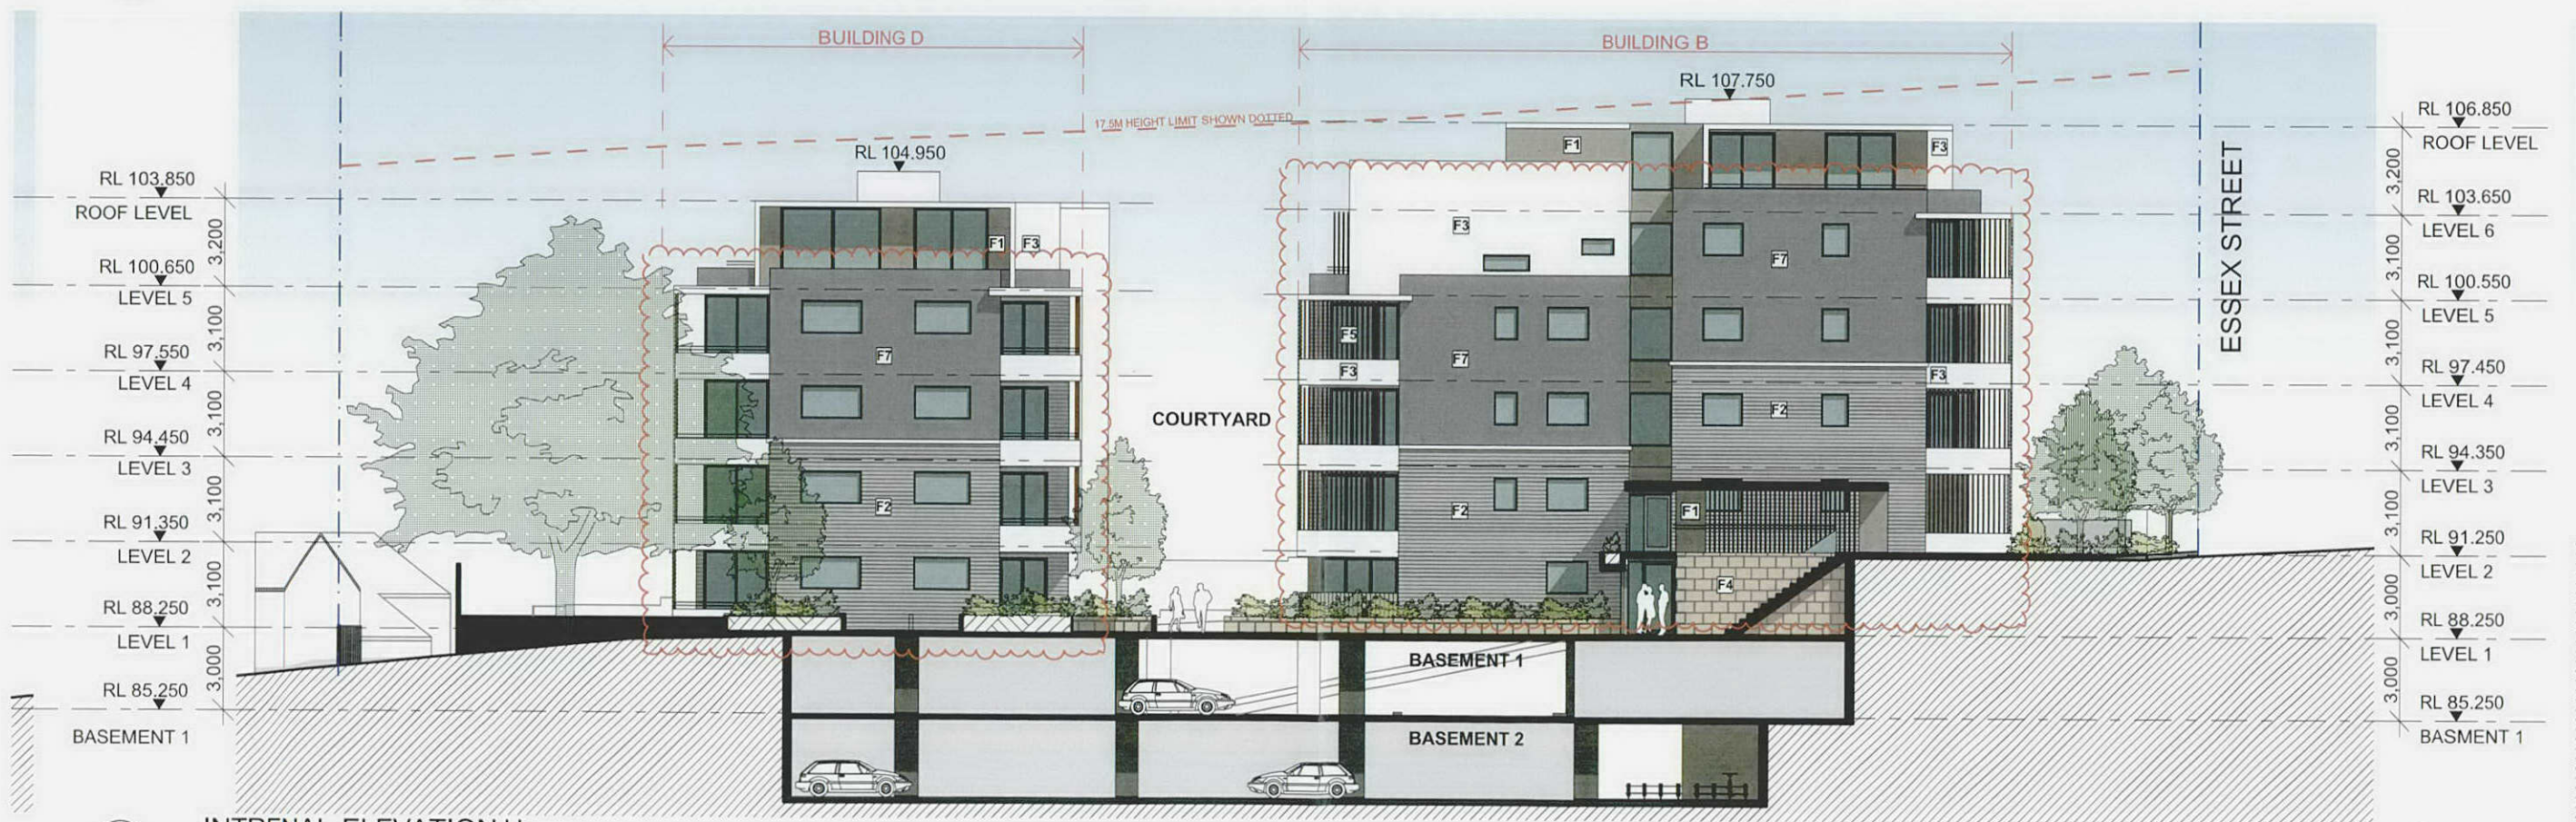

3 INTRENAL ELEVATION H
1:250

Rev C ELEVATION UPDATED AS PER PLANS 01-10-2015
Rev B FACADE MATERIAL BREAK-UP AS PER COUNCIL FEEDBACK 15-06-2015
Rev A ELEVATIONS UPDATED PER PLANS
Rev A DA ISSUE 17-11-2014
FILE: 2014052 - Essex St - DA2

DRAWING NOT TO SCALE IF REPRODUCED



JPRA
JPR Architects Pty Ltd
Level 4, 50 Stanley Street
East Sydney NSW 2010
Tel: +61 2 9366 1133
Fax: +61 2 9366 1100
ABN: 52 255 001 003
www.jp-ra.com.au

PROJECT: ESSEX ST, EPPING

15-19 ESSEX ST
EPPING NSW 2121
DRAWING: INTERNAL ELEVATIONS F & H

PROJECT NO: 2014052
DRAWN BY: RM/MS
SCALE: 1:250 @A3
DRAWING NO: REV:
PLOTED: 6/10/2015

DA2105 C

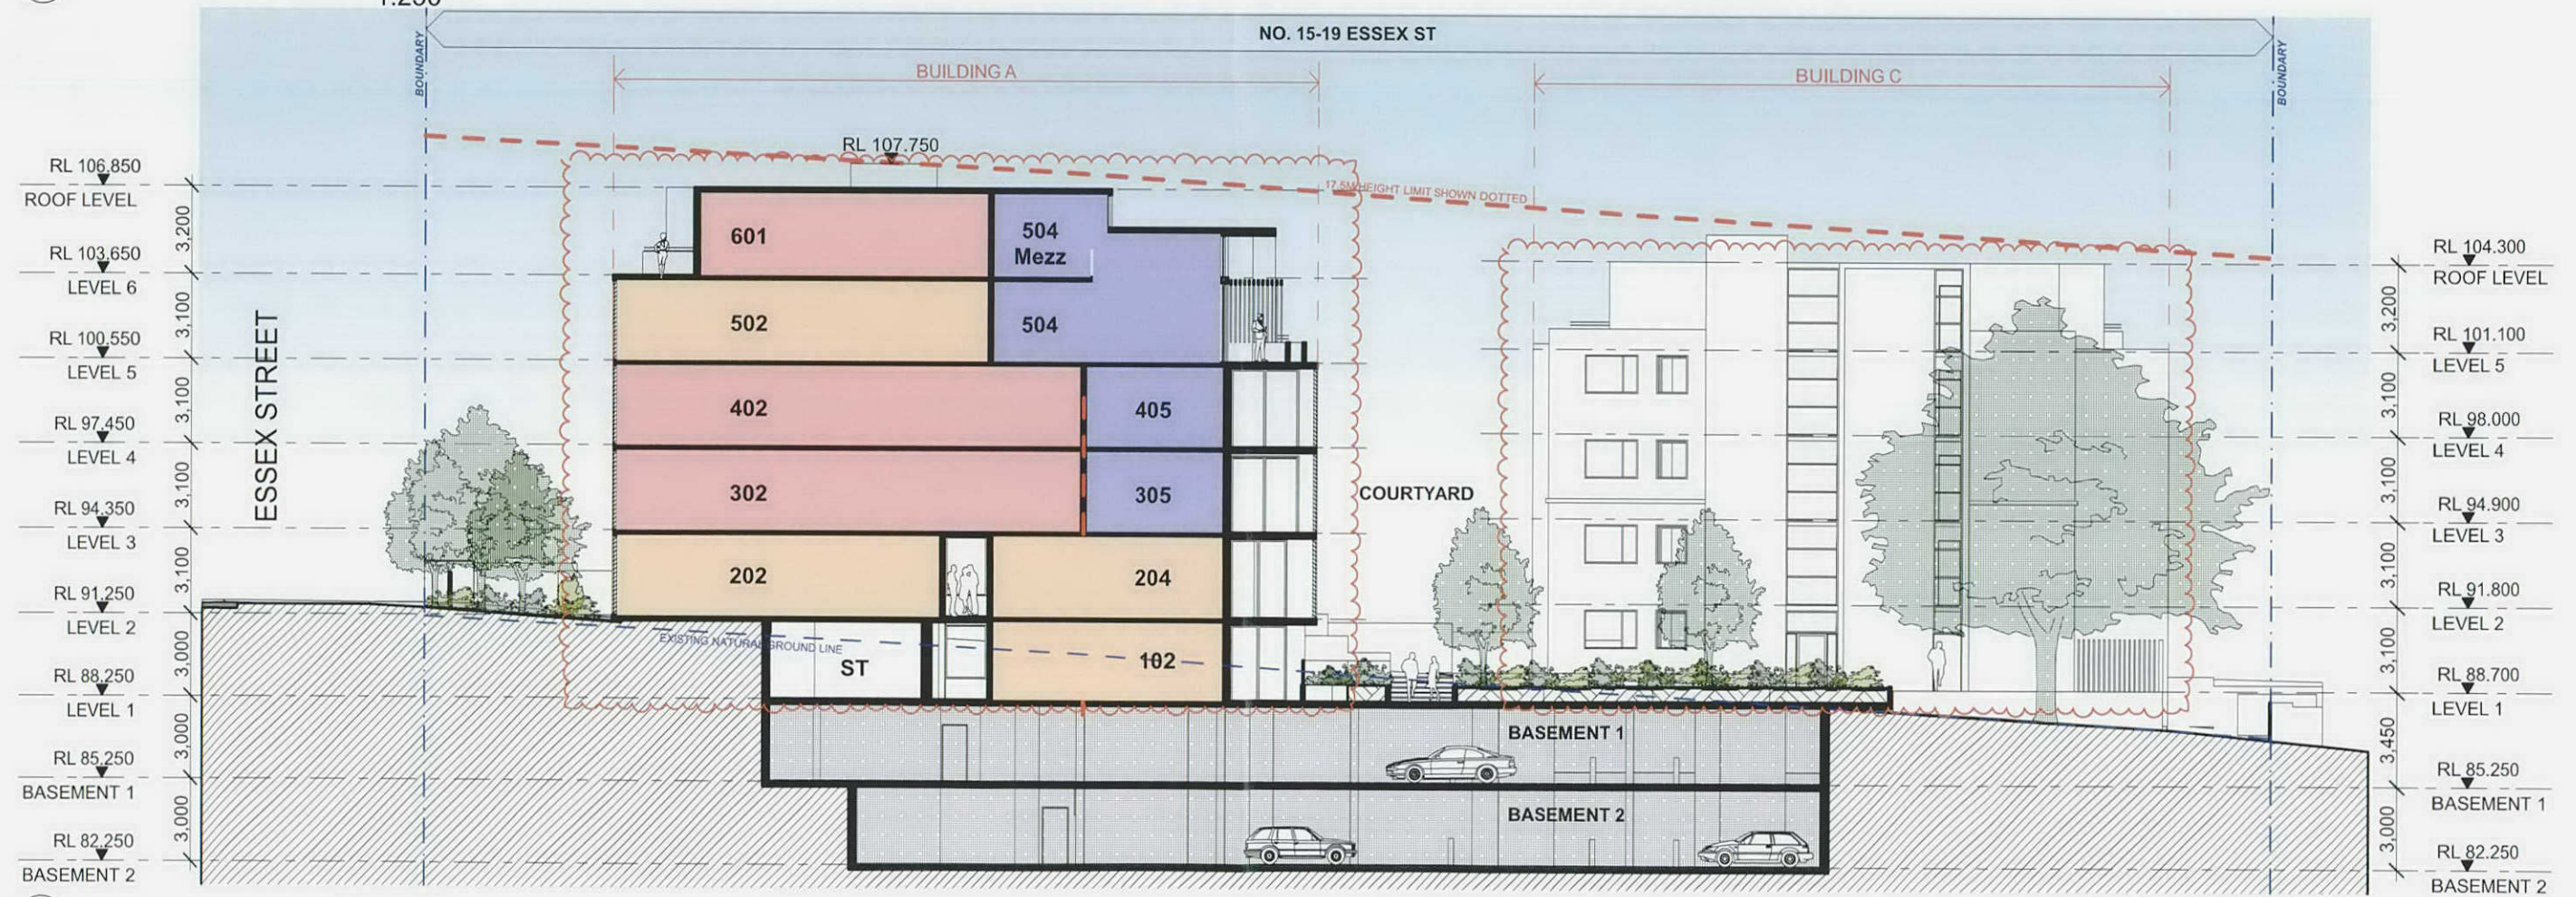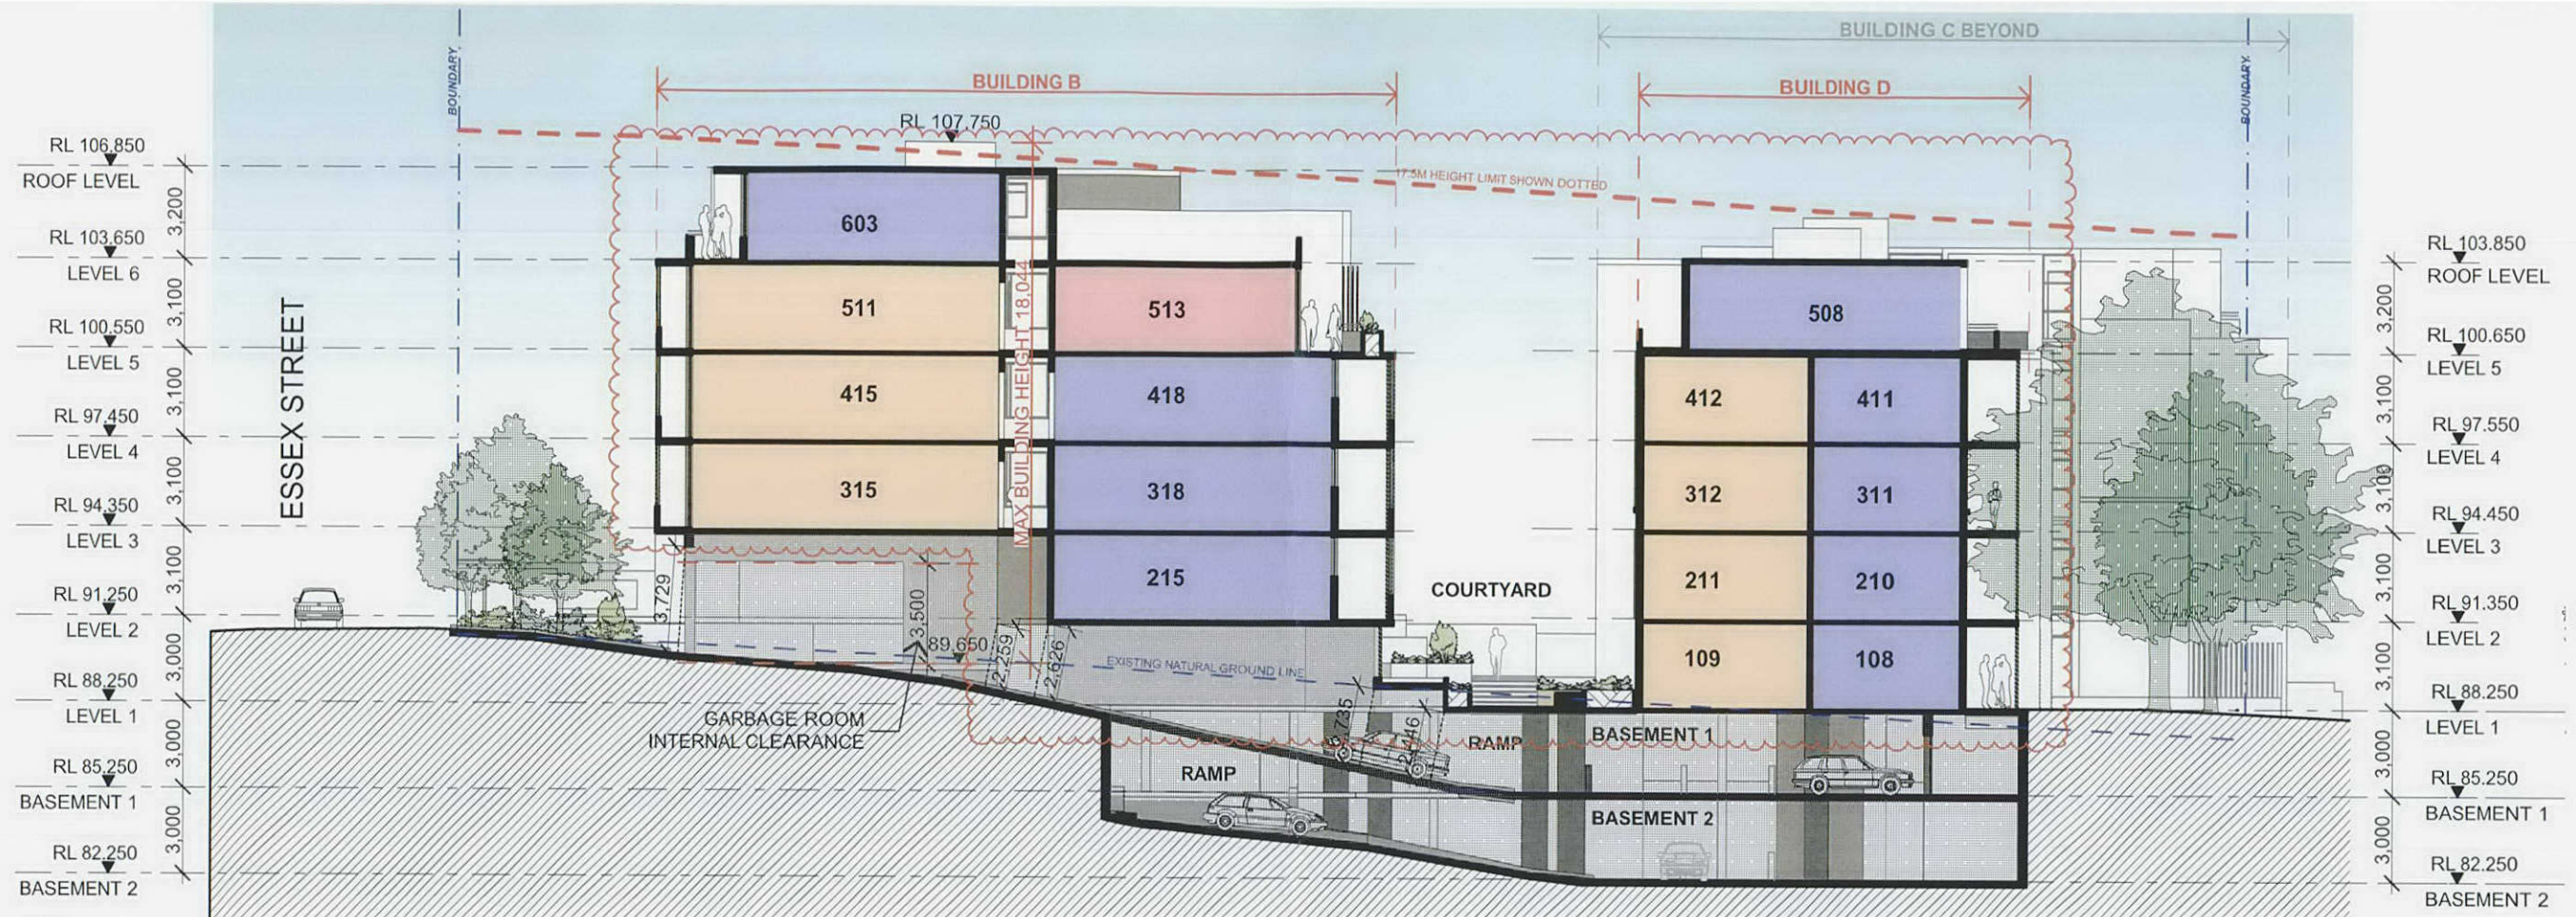

Rev C SECTIONS UPDATED TO MATCH FLOOR PLANS
Rev B FACADE MATERIAL BREAK-UP AS PER COUNCIL FEEDBACK
Rev A SECTIONS UPDATED PER PLANS
DA ISSUE 17-11-2014
FILE: 2014052 - Essex St - DA2

01-10-2015
15-06-2015

DRAWING NOT TO SCALE IF REPRODUCED

JPRA
JPR Architects Pty Ltd
Level 4, 50 Stanley Street
East Sydney, NSW 2010
Tel: +61 2 9366 1133
Fax: +61 2 9366 1100
ABN: 52 255 001 003
www.jprra.com.au



PROJECT:
ESSEX ST, EPPING

15-19 ESSEX ST
EPPING NSW 2121

DRAWING:
SECTIONS C-D

PROJECT NO: 2014052
DRAWN BY: RM, MS
SCALE: 1:250 @A3
DRAWING NO: REV:
PLOTED: 6/10/2015

DA2106 C

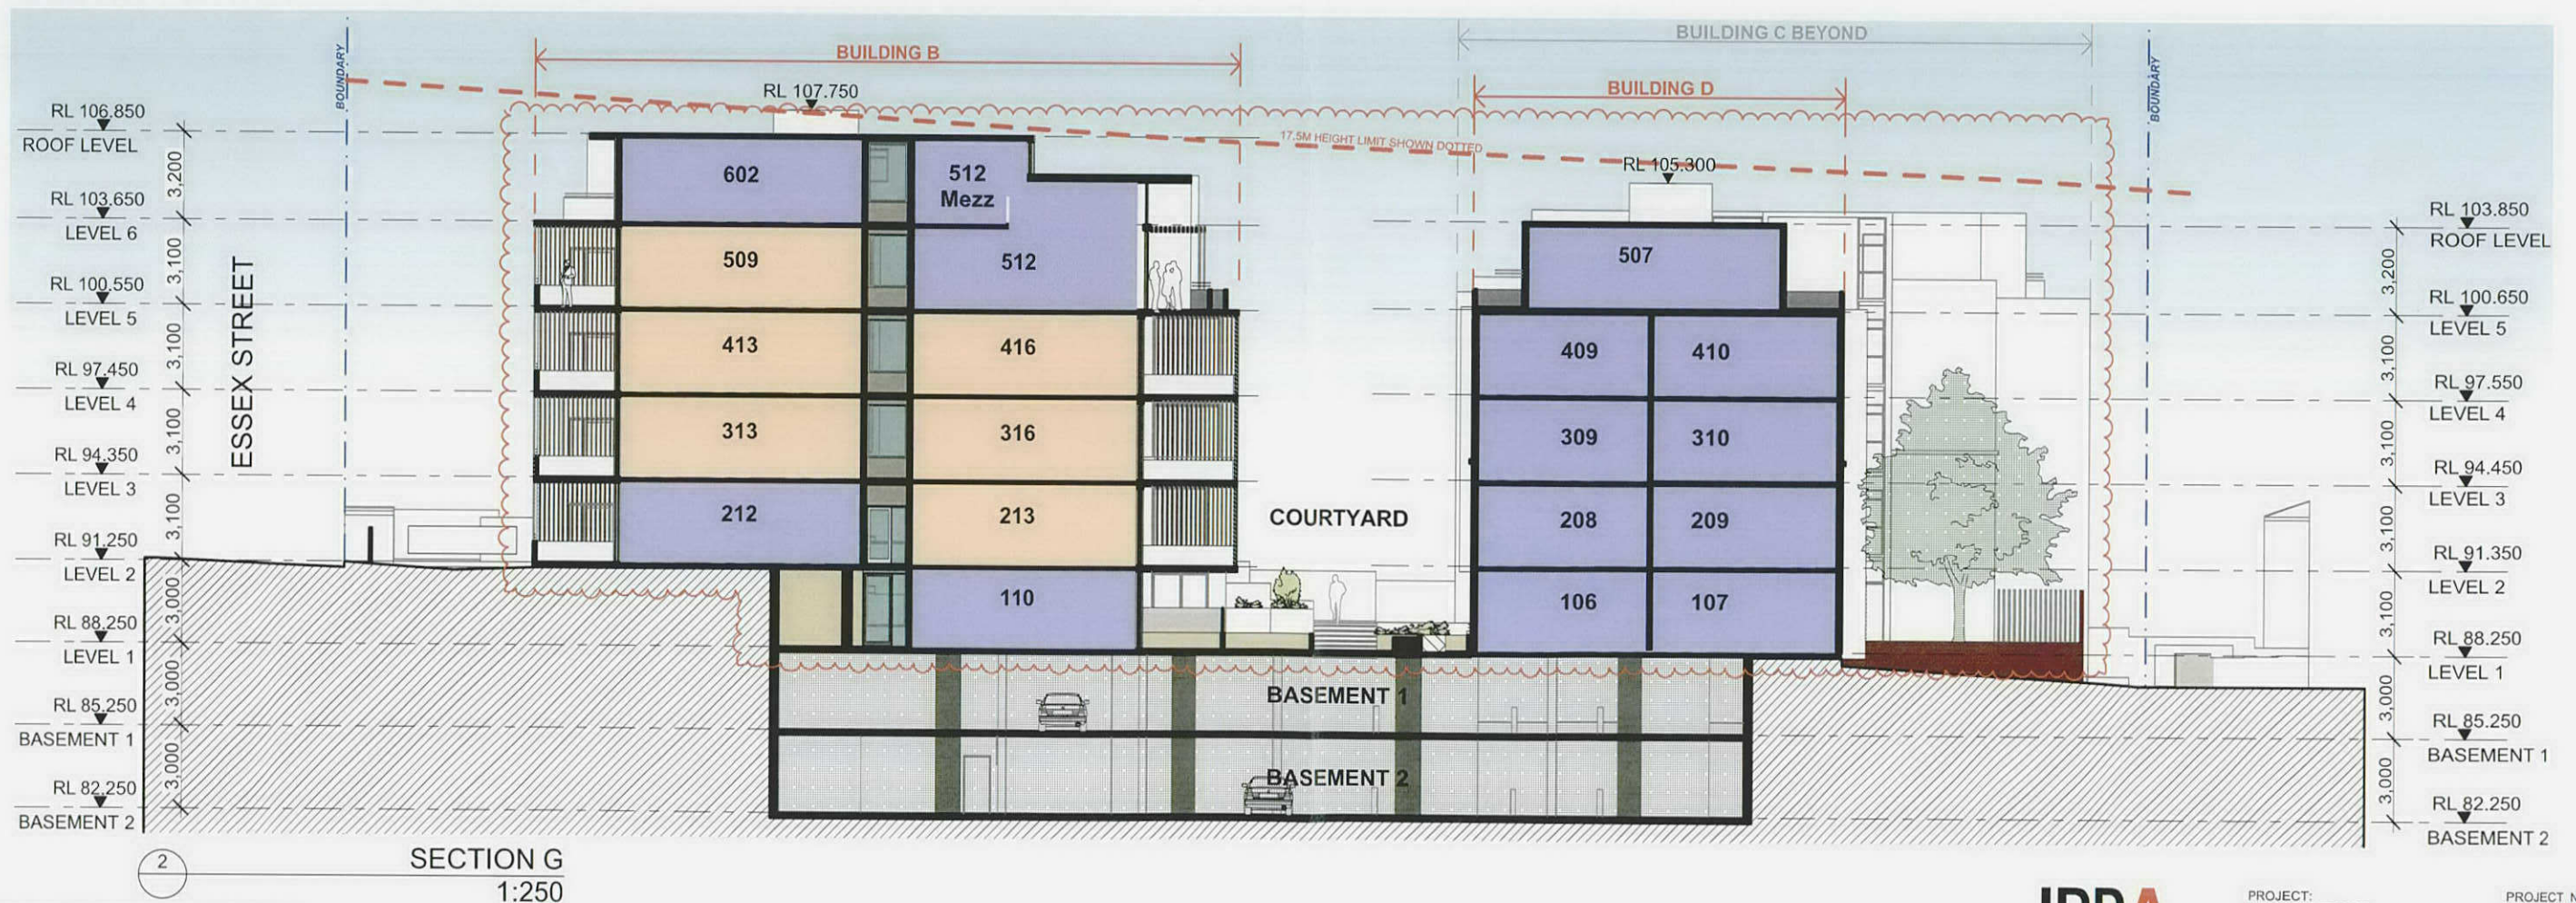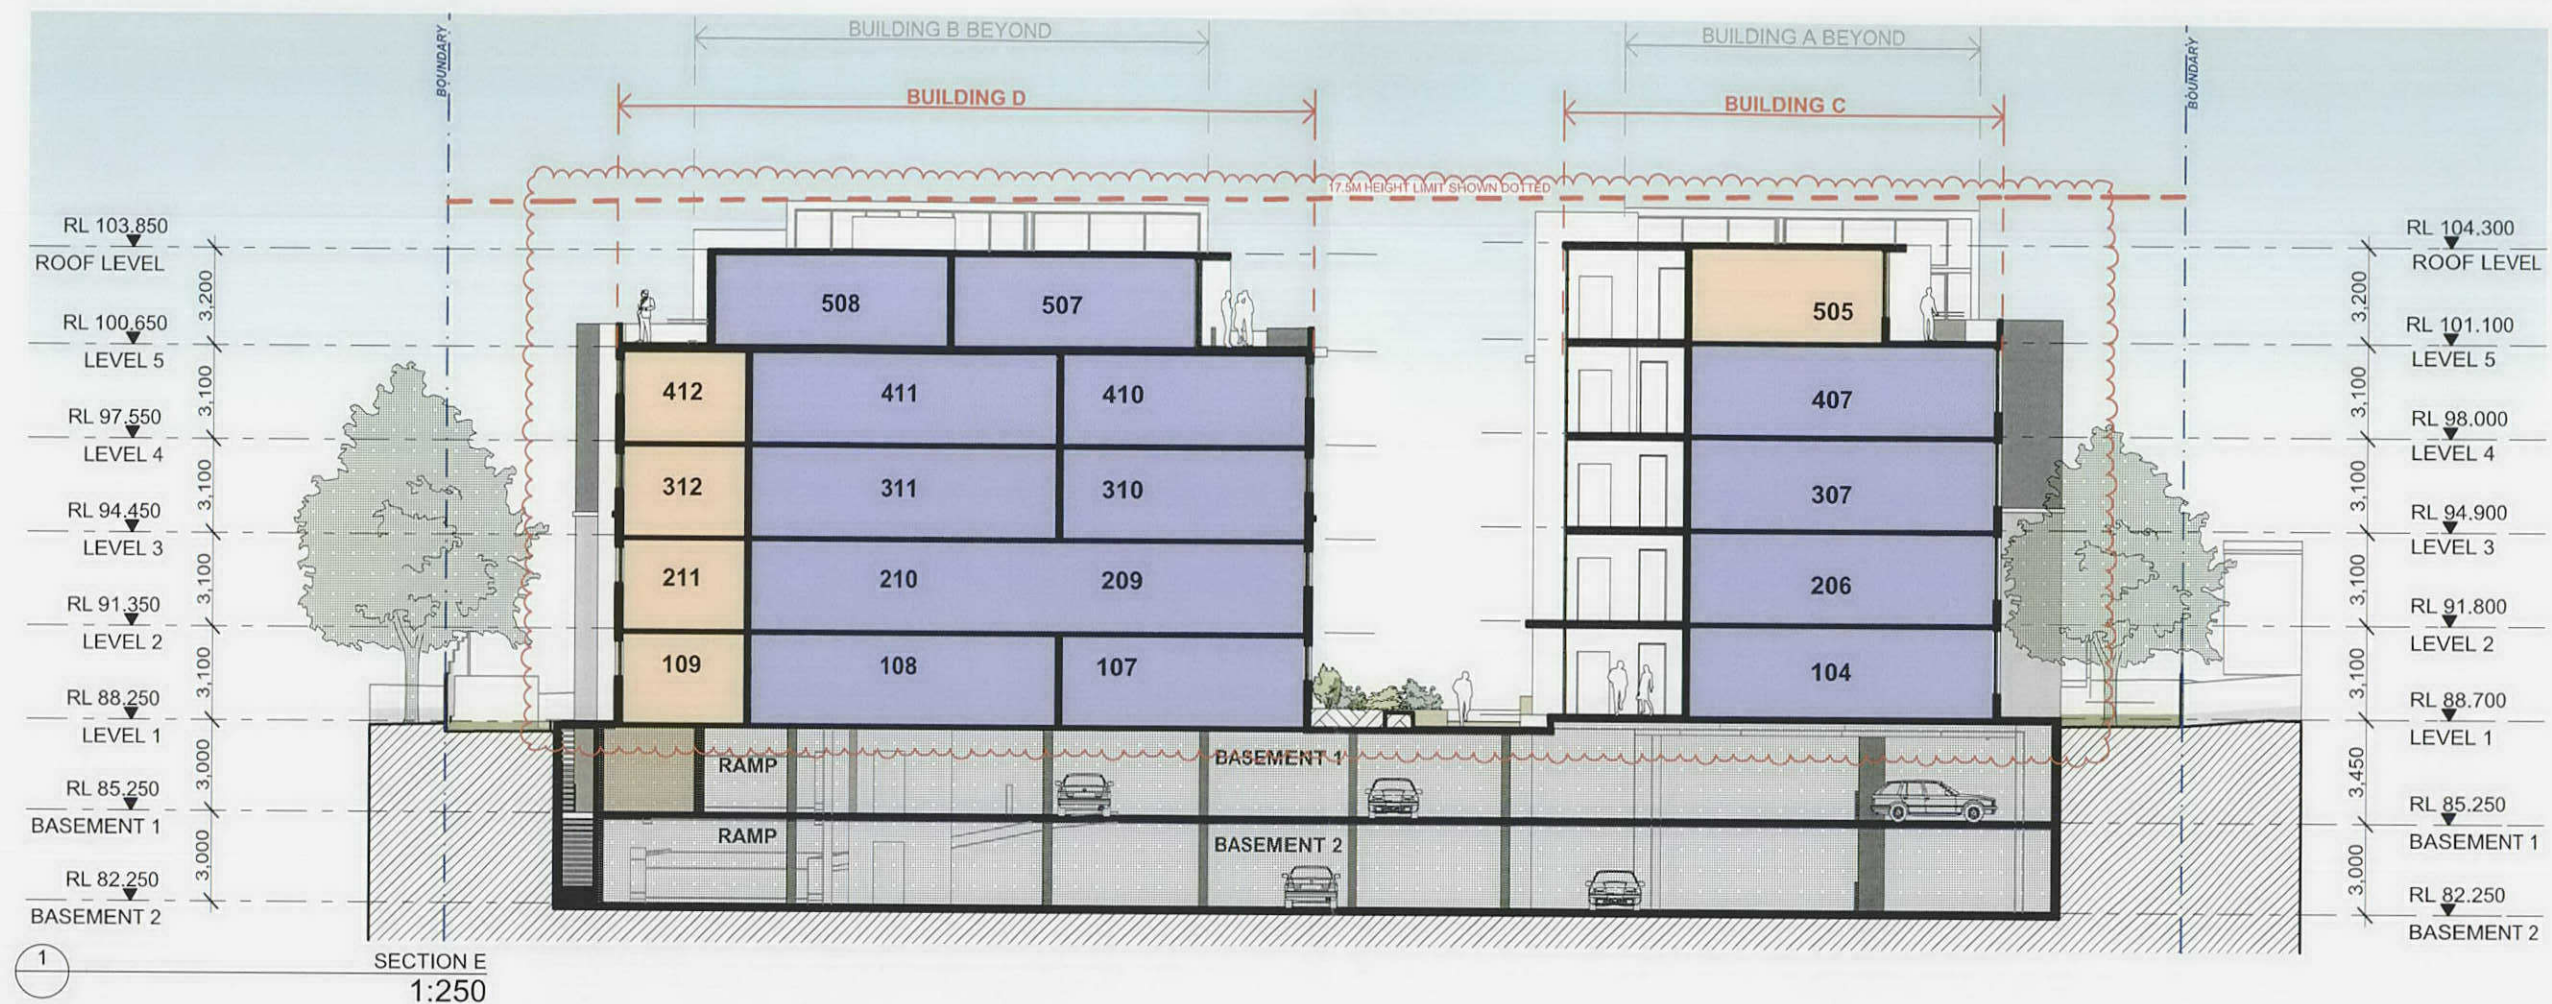

SECTIONS UPDATED TO MATCH FLOOR PLANS
FACADE MATERIAL BREAK-UP AS PER COUNCIL FEEDBACK
SECTIONS UPDATED PER PLANS
DA ISSUE 17-11-2014
FILE: 2014052 - Essex St - DA2

01-10-2015
15-06-2015

DRAWING NOT TO SCALE IF REPRODUCED

JPRA
JPR Architects Pty Ltd
Level 4, 50 Stanley Street
East Sydney NSW 2010
Tel +61 2 9366 1153
Fax +61 2 9366 1100
ABN 52 255 001 003
www.jprra.com.au

PROJECT:
ESSEX ST, EPPING
15-19 ESSEX ST
EPPING NSW 2121
DRAWING:
SECTIONS E-G

PROJECT NO: 2014052
DRAWN BY: RM,MS
SCALE: 1:250 @A3
DRAWING NO: REV:
PLOTTED: 6/10/2015

DA2107 C