



**LEGEND**

SEDIMENT FENCE


GEOTEXTILE INLET FILTER (FOR PITS WITHIN LANDSCAPED AREAS)

GEOTEXTILE INLET FILTER (FOR PITS WITHIN PAVEMENT AREAS)

STABILISED SITE ACCESS

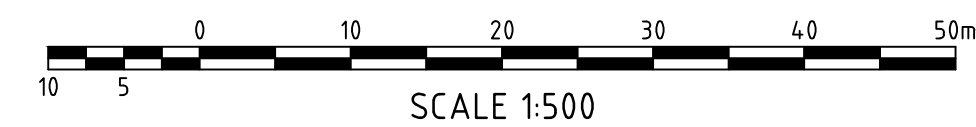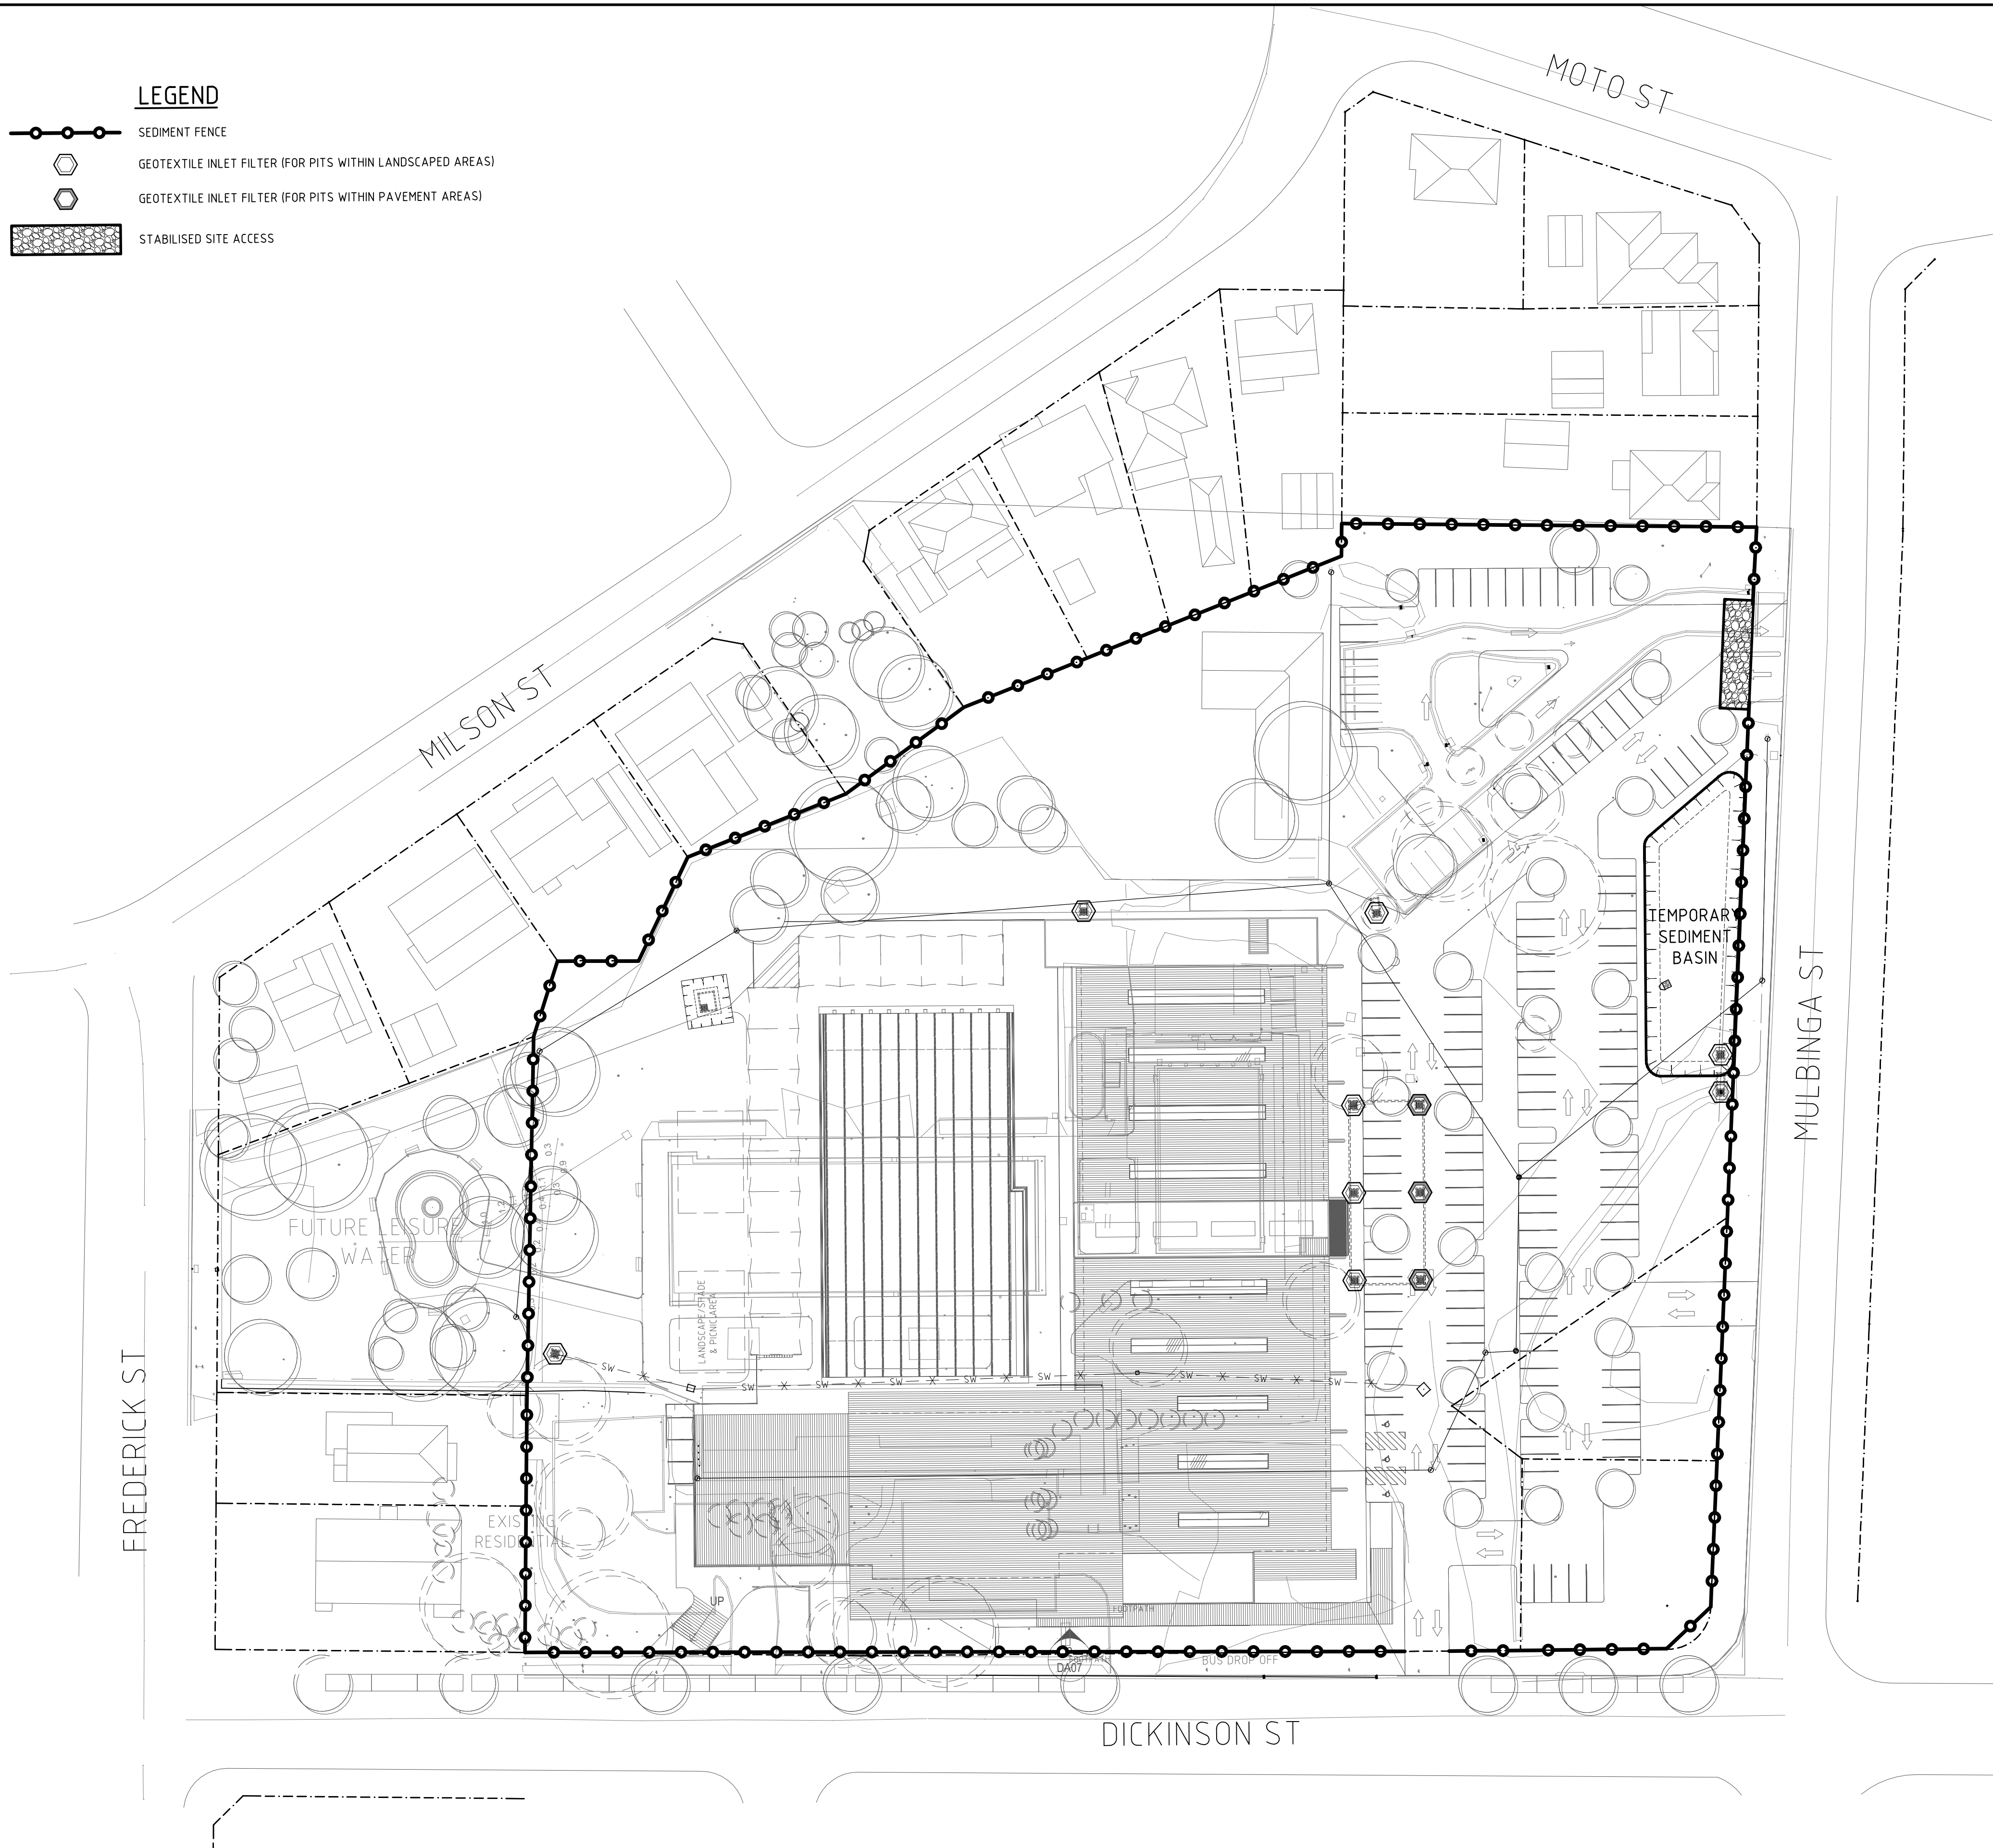

02	R.L	09/06/15	E.S.	09/06/15	MINOR AMENDMENTS. ISSUE FOR DA
01	R.L	5/06/15	E.S.	5/06/15	ISSUE FOR DA APPROVAL
REV.	DES.	DATE	VER.	DATE	DESCRIPTION

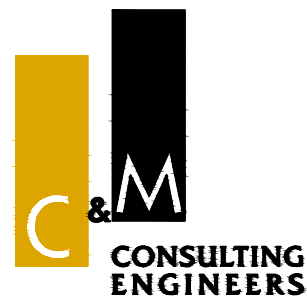

CIVIL AND HYDRAULIC  
ENGINEERING DESIGN AND  
PROJECT MANAGEMENT

SUITE 26  
11 - 13 BROOKHOLLOW AVE  
BAULKHAM HILLS NSW 2153

PHONE: (02) 9680 3100  
FAX: (02) 9634 6989  
ABN 21 118 134 240

DESIGNED	R. LUCERO	DATE	16/03/15
VERIFIED	E. SHIN	DATE	16/03/15
DRAWN	J. CHOI	SCALE @ A1	1:500
© THIS DRAWING AND DESIGN IS THE COPYRIGHT OF C&M CONSULTING ENGINEERS PTY. LTD. NO PART OF THIS DRAWING OR DESIGN SHALL BE REPRODUCED OR USED WITHOUT PRIOR WRITTEN CONSENT FROM C&M CONSULTING ENGINEERS PTY. LTD.			

CHARLESTOWN LEISURE CENTRE			
SEDIMENT & EROSION CONTROL PLAN & DETAILS			
STATUS	DEVELOPMENT APPROVAL	DRAWING No.	01317_701
		REVISION	02