

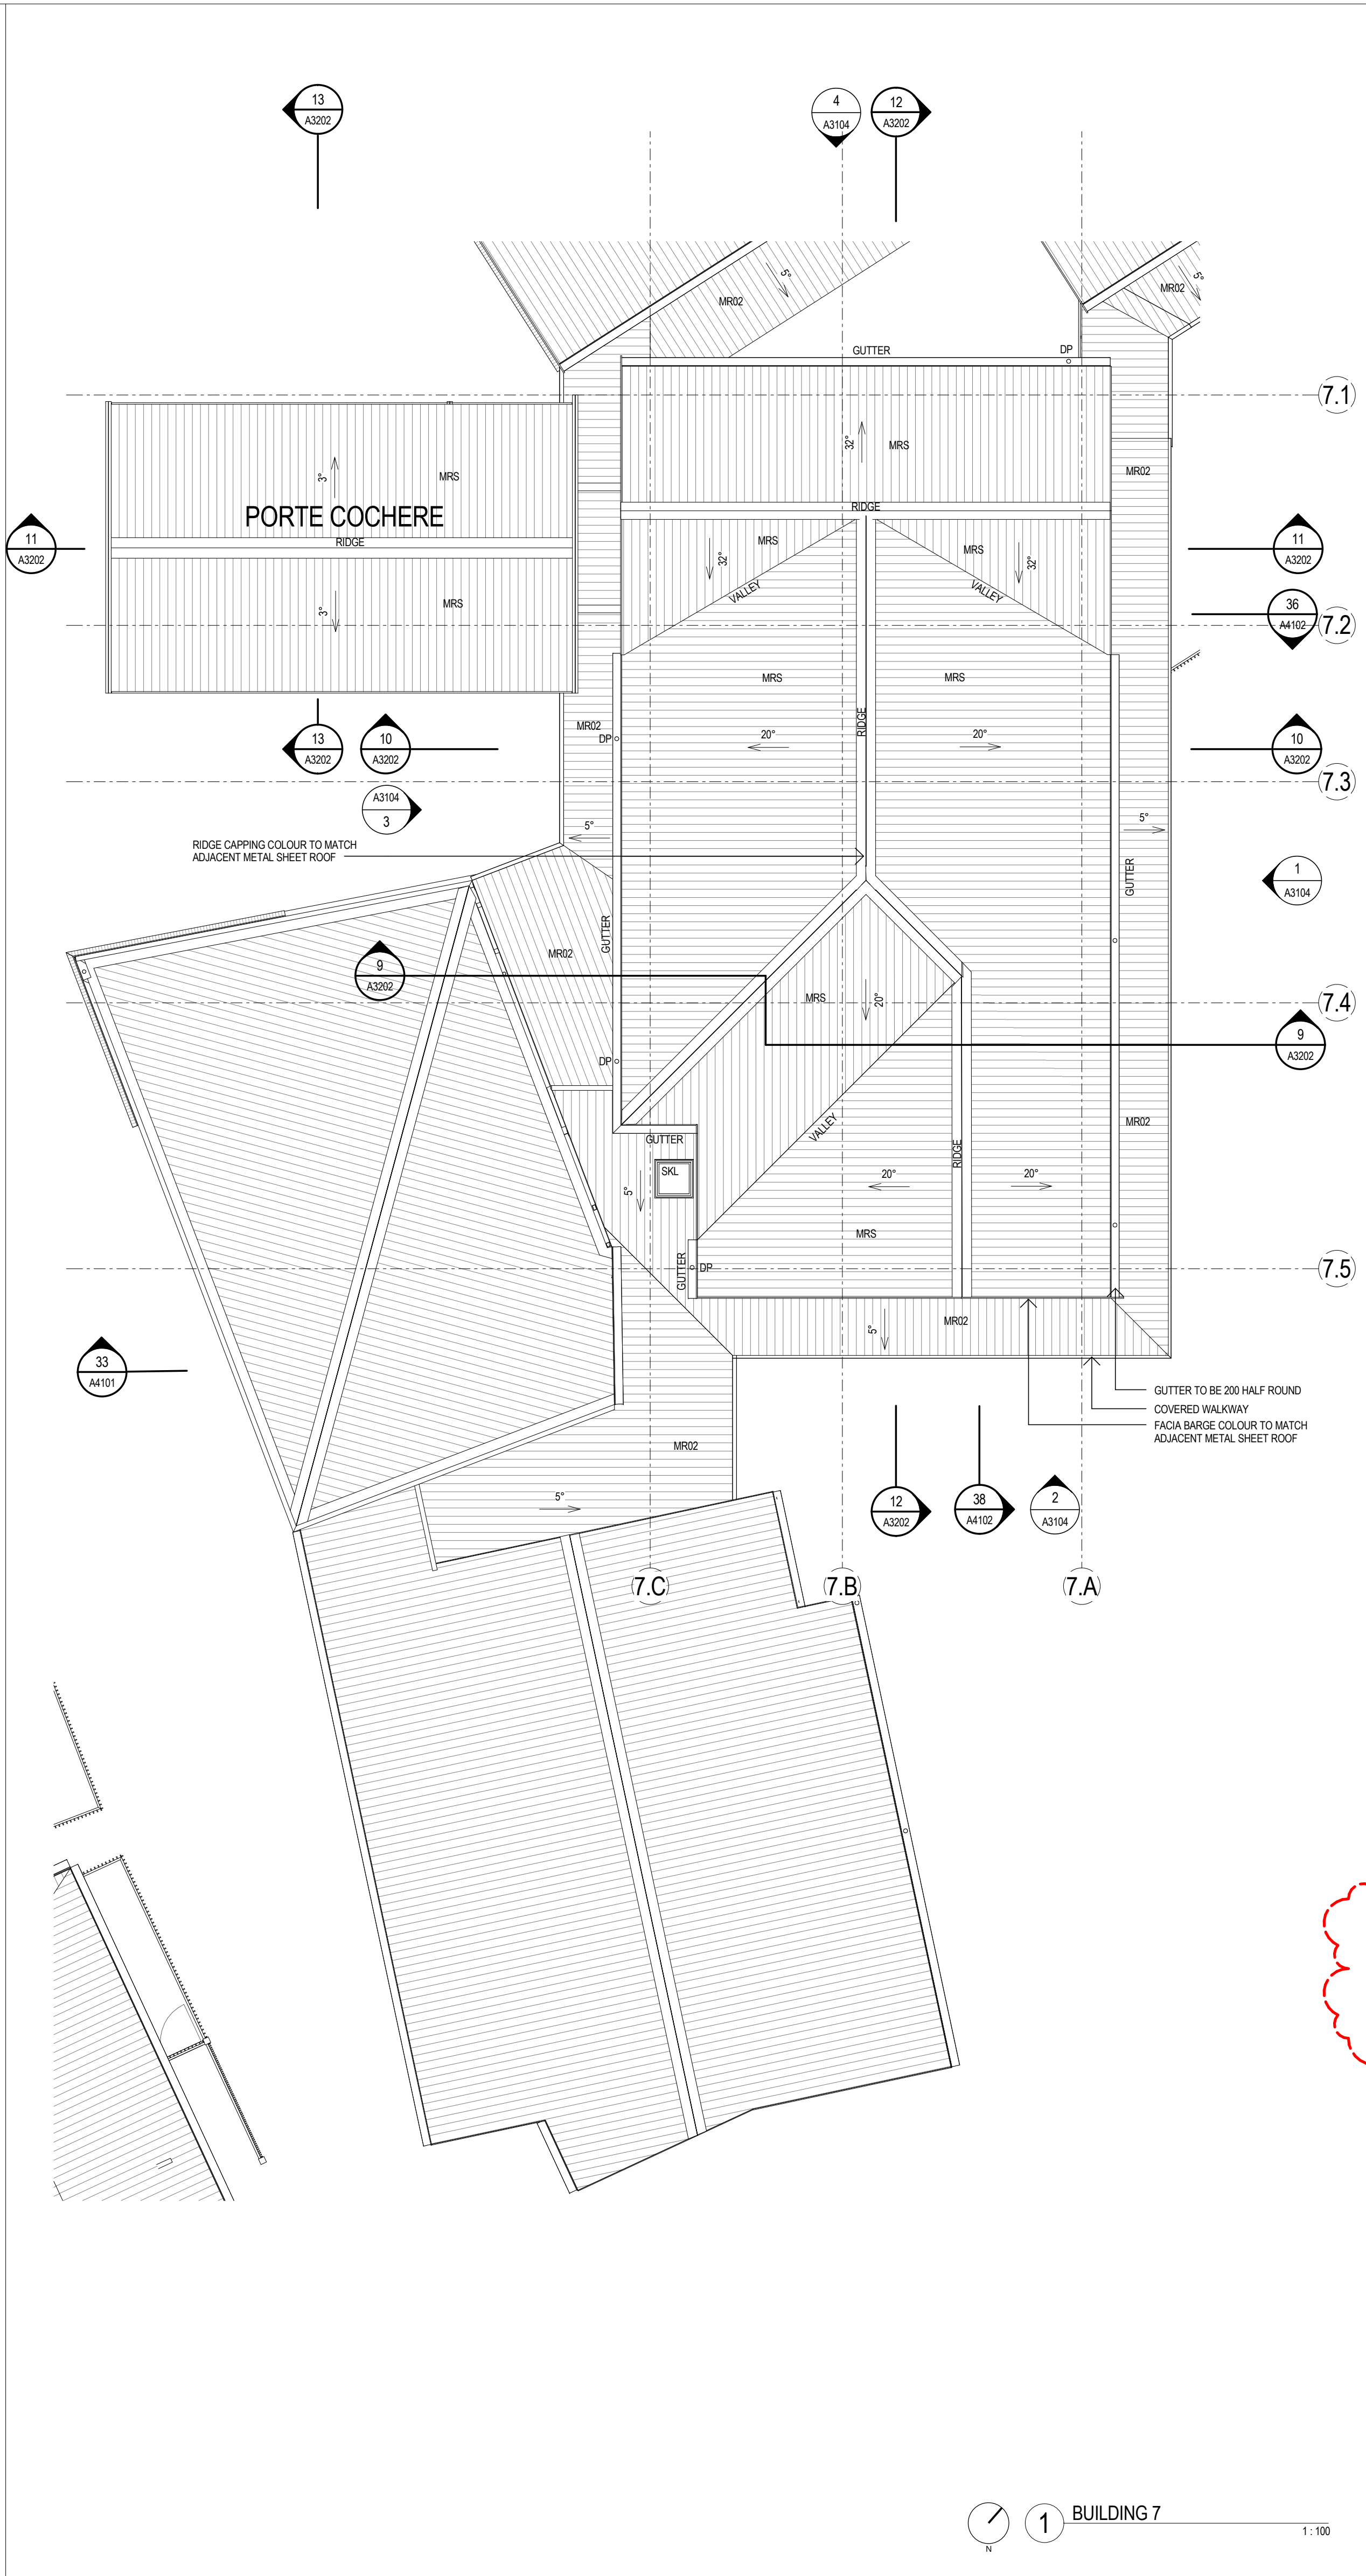
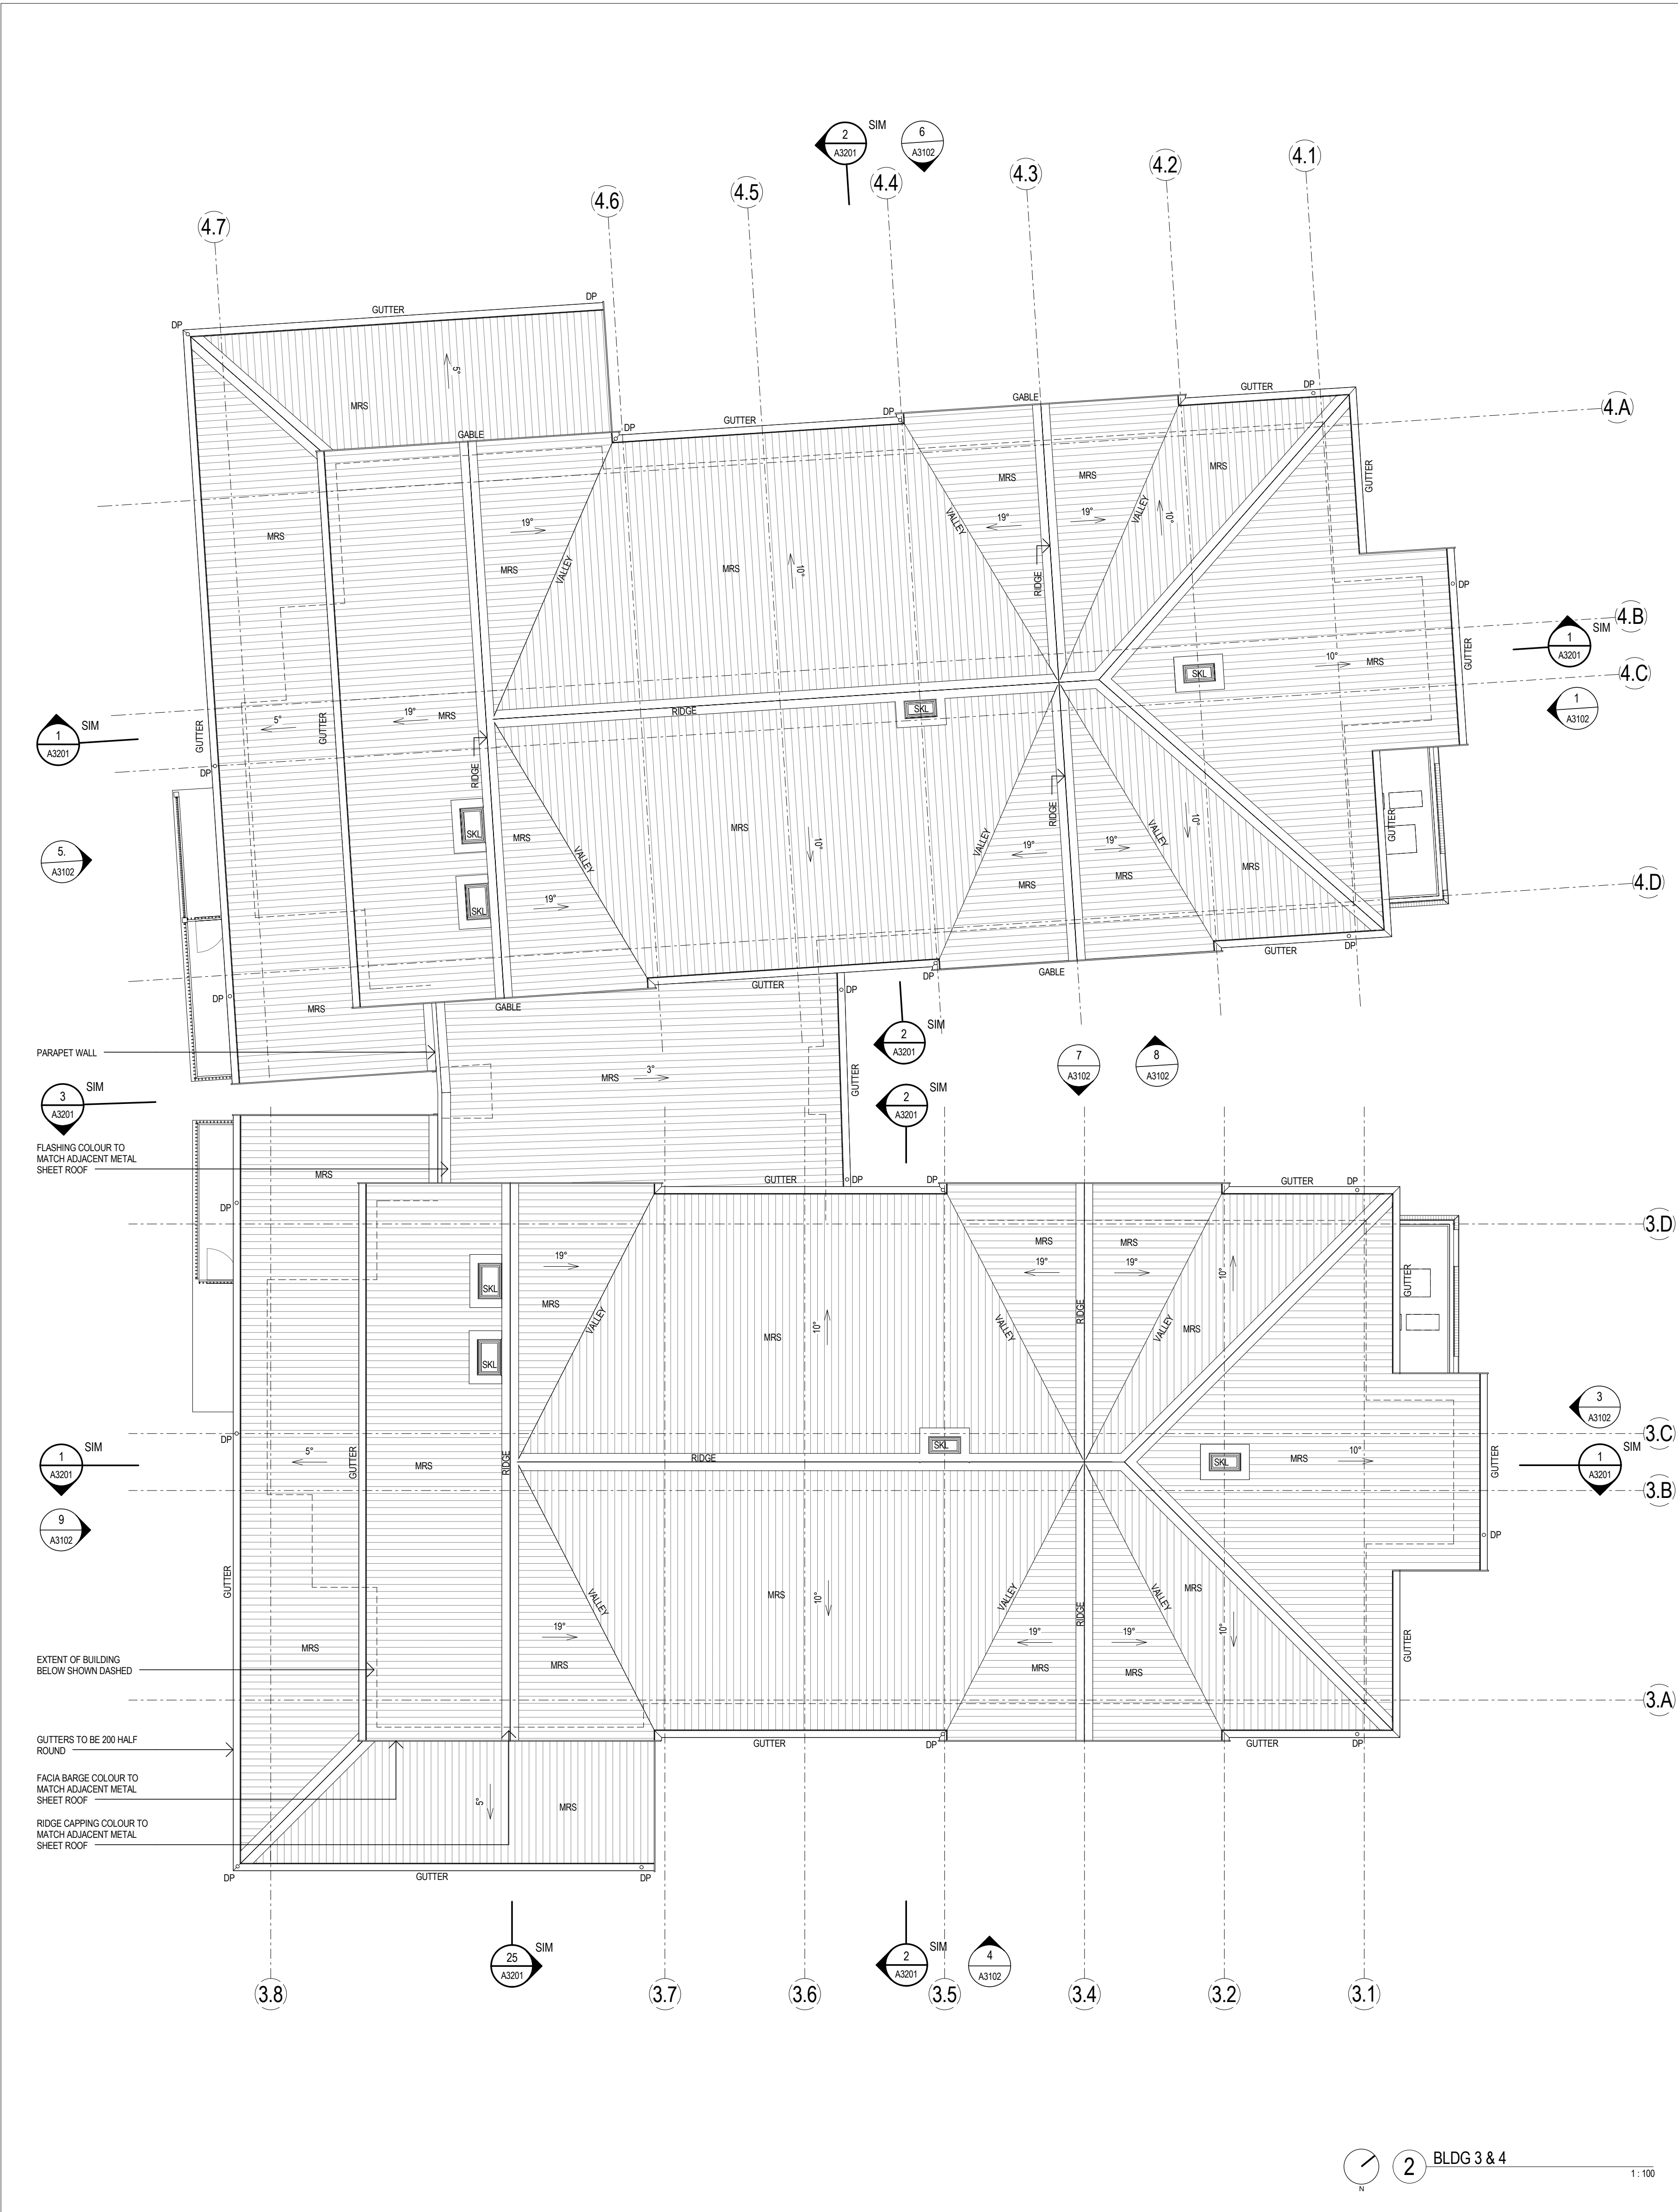


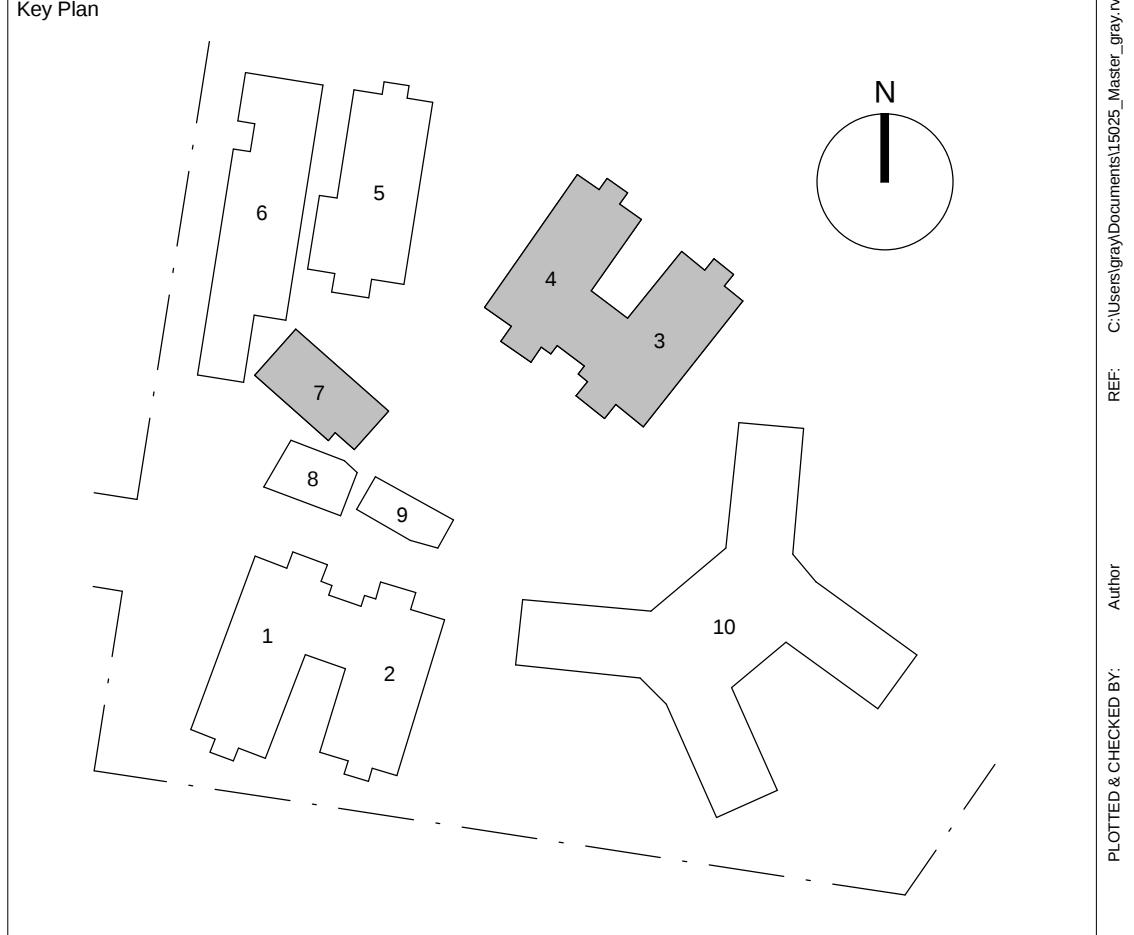

NOTES:
1. REFER TO SERVICES DRAWINGS FOR ROOF PENETRATIONS. ALLOW FOR FLASHING TO ALL PENETRATIONS.

 

Revisions <table><tr><th>No.</th><th>Date</th><th>Description</th></tr><tr><td>1</td><td>16.12.15</td><td>DRAFT TENDER ISSUE</td></tr><tr><td>A</td><td>20.02.16</td><td>TENDER</td></tr><tr><td>B</td><td>29.04.16</td><td>REVISED TENDER ISSUE</td></tr></table>	No.	Date	Description	1	16.12.15	DRAFT TENDER ISSUE	A	20.02.16	TENDER	B	29.04.16	REVISED TENDER ISSUE		Client  HammondCare An independent Christian charity	Architect  79 Myrtle Street Chippendale NSW 2008 AUSTRALIA ph +61 2 9311 8222 fx +61 2 9311 8200 ABN 53 003 782 250	Client  HammondCare An independent Christian charity	Project CARDIFF DEMENTIA CARE FACILITY 158 MACQUARIE ROAD CARDIFF, NSW, 2285 Proj. No. 15025	Drawing Title ROOF PLAN - BLD 3&4, 7	Scale 1 : 100 @B1	Drawing No. A2108	Issue B
	No.	Date	Description																		
1	16.12.15	DRAFT TENDER ISSUE																			
A	20.02.16	TENDER																			
B	29.04.16	REVISED TENDER ISSUE																			
Do not scale drawings. Use figured dimensions only. Check & verify levels and dimensions on site prior to the commencement of any work, the preparation of shop drawings or the fabrication of components. This drawing is the copyright of Allen Jack + Cottier Architects and is protected under the Copyright Act 1968. Do not alter, reproduce or transmit in any form, or by any means without the express permission of Allen Jack + Cottier Architects. Nominated Architects: Michael Heenan 5284, Peter Ireland 6661.	Drawing Status NOT FOR CONSTRUCTION																				